





**PROPOSED ENCLOSURE**



**TABLE AND CHAIRS**

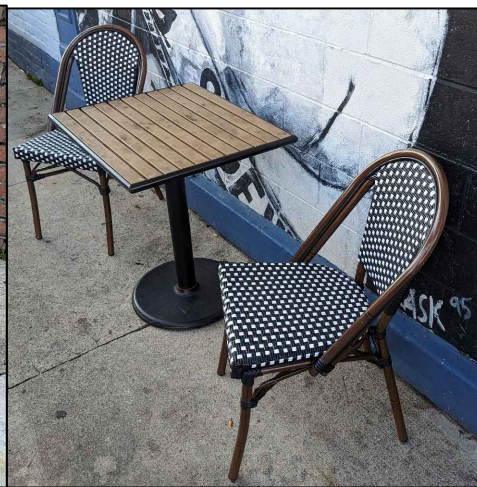

**UMBRELLA**

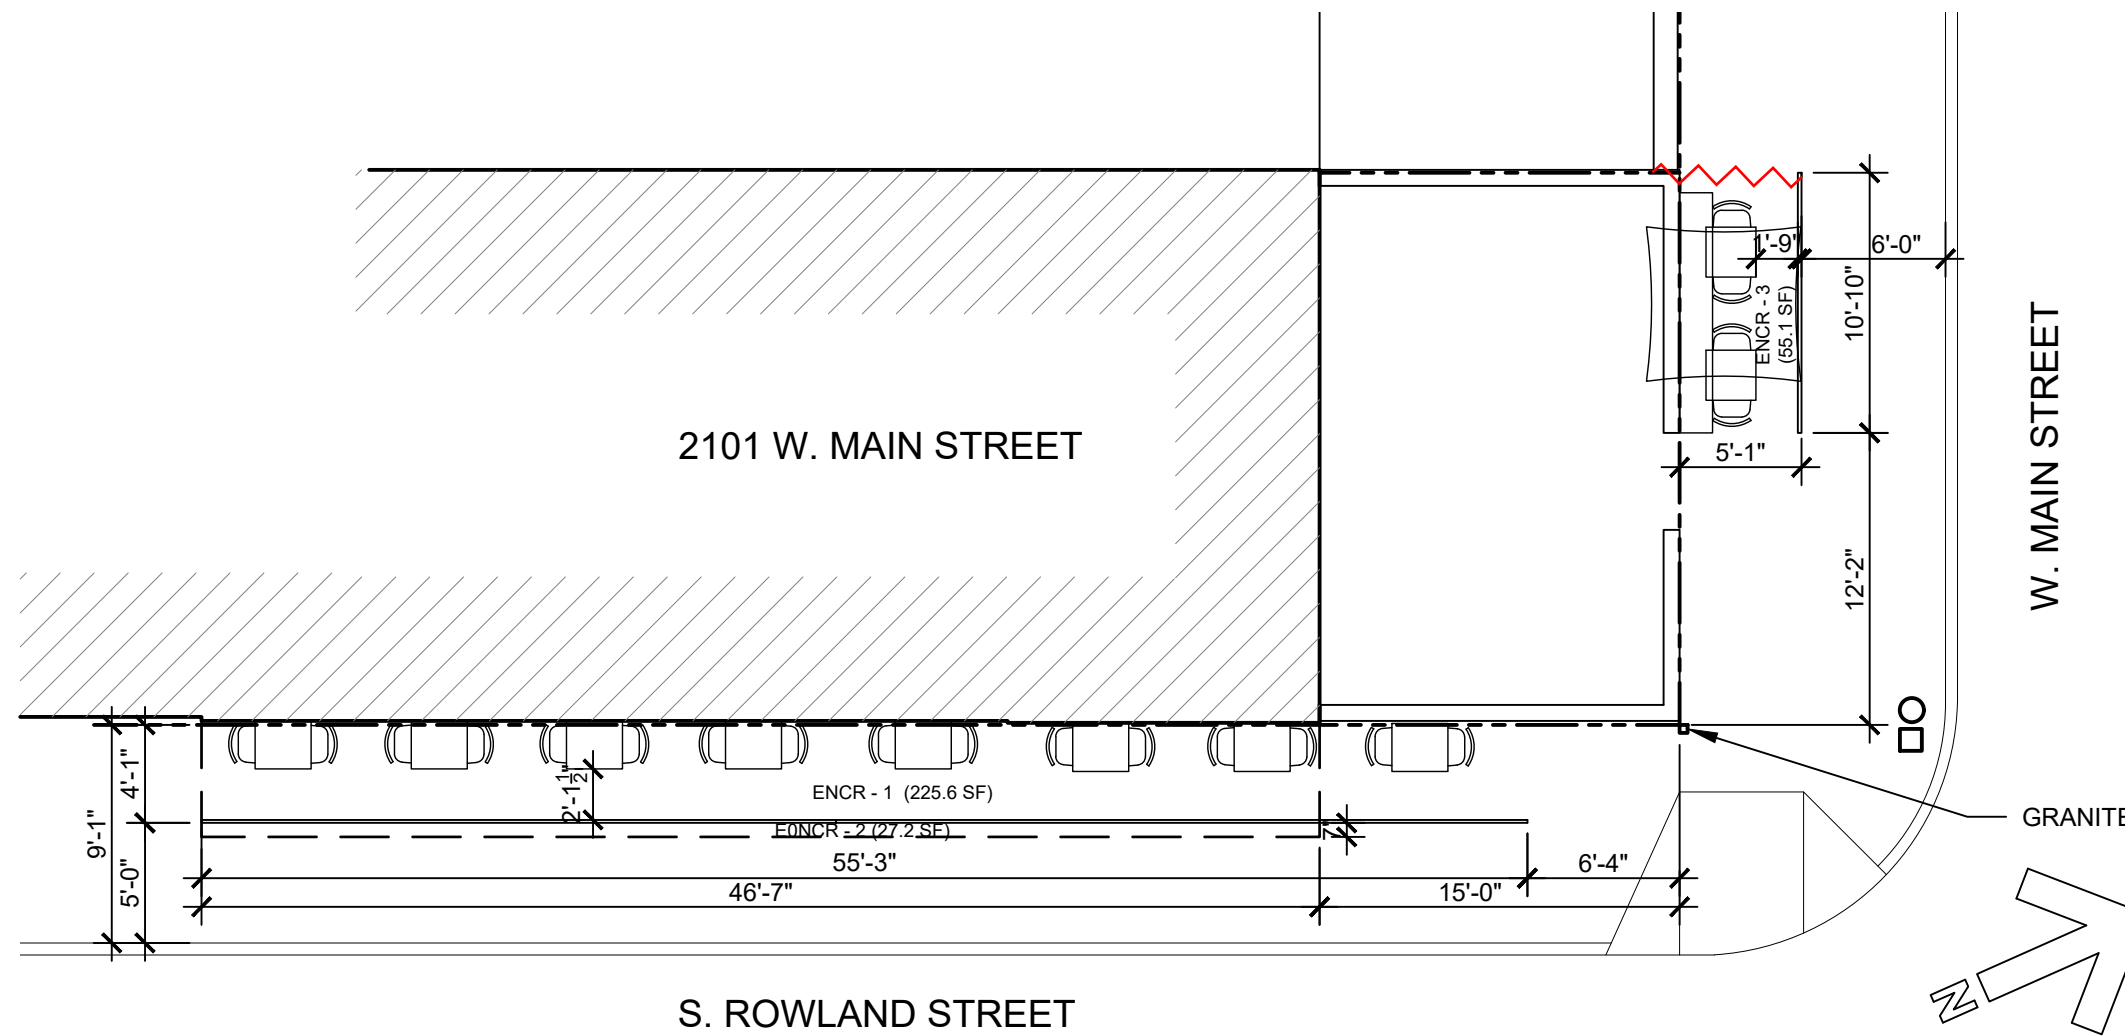

**1 SEATING PLAN**  
1/8" = 1'-0"

**J O H A N N A S D E S I G N G R O U P** 1901 WEST CARY STREET RICHMOND, VA 23220 P 804.358.4993 F 804.358.8211

REVISIONS	
<b>SIDEWALK CAFE ENCROACHMENT</b>	
<b>2101 W. MAIN STREET</b>	
<b>RICHMOND, VA 23220</b>	
SHEET TITLE	SITE PLAN
PROJECT NO.	2409
DATE	03-21-2024
SHEET NO.	<b>A1</b>




**PROPOSED ENCLOSURE**



**TABLE AND CHAIRS**



**UMBRELLA**

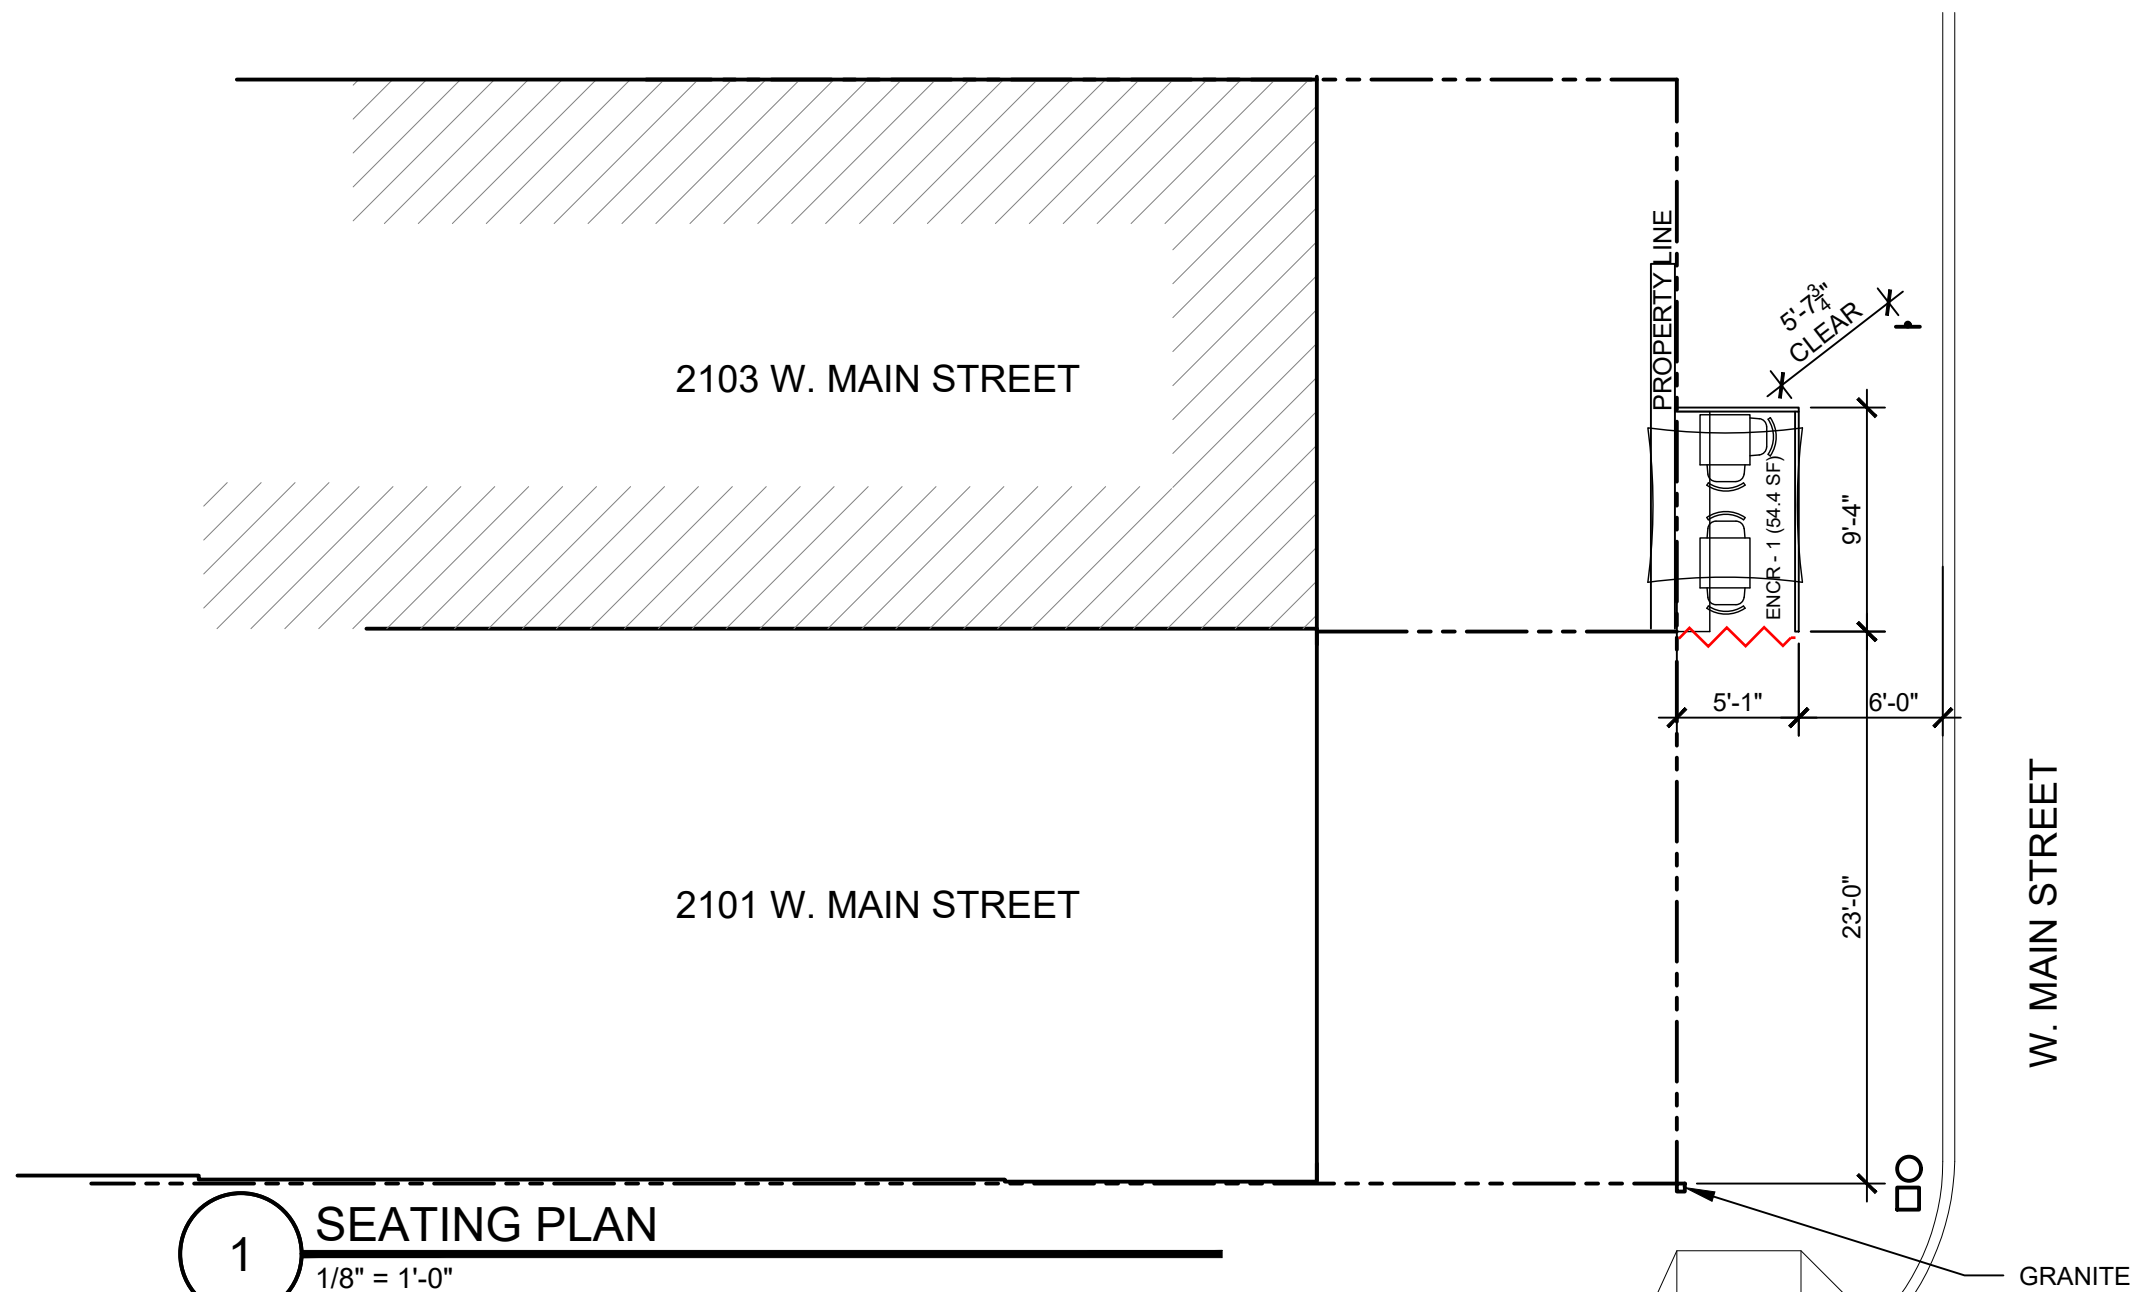

**J O H A N A S D E S I G N G R O U P** 1901 WEST CARY STREET RICHMOND, VA 23220 P 804.358.4993 F 804.358.8211

REVISIONS

**SIDEWALK CAFE ENCROACHMENT**  
 2103 W. MAIN STREET  
 RICHMOND, VA 23220

SHEET TITLE

#####

PROJECT NO.


2409

DATE


03-21-2024

SHEET NO.


A1

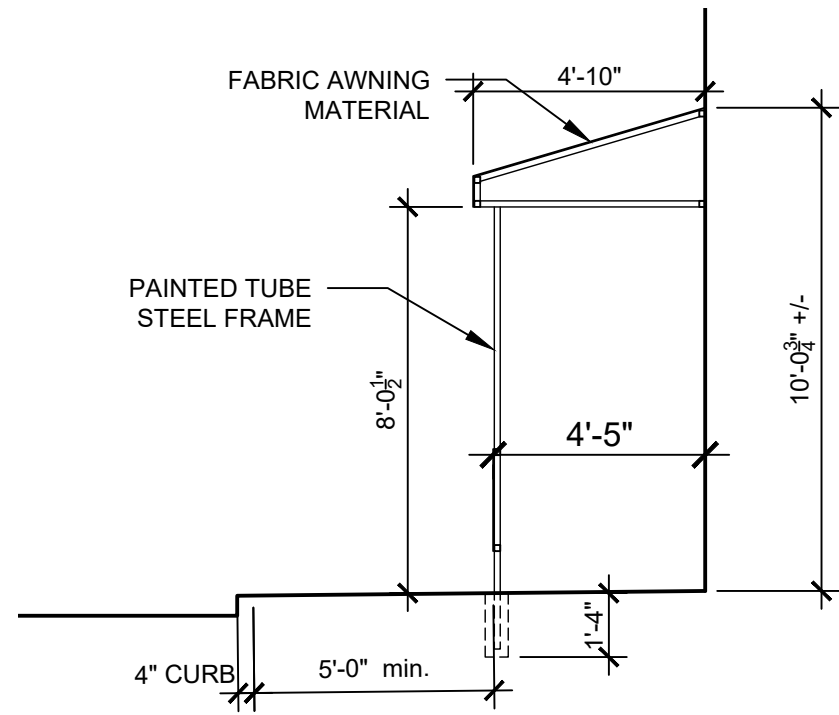

**1** AWNING HEIGHT  
1/4" = 1'-0"

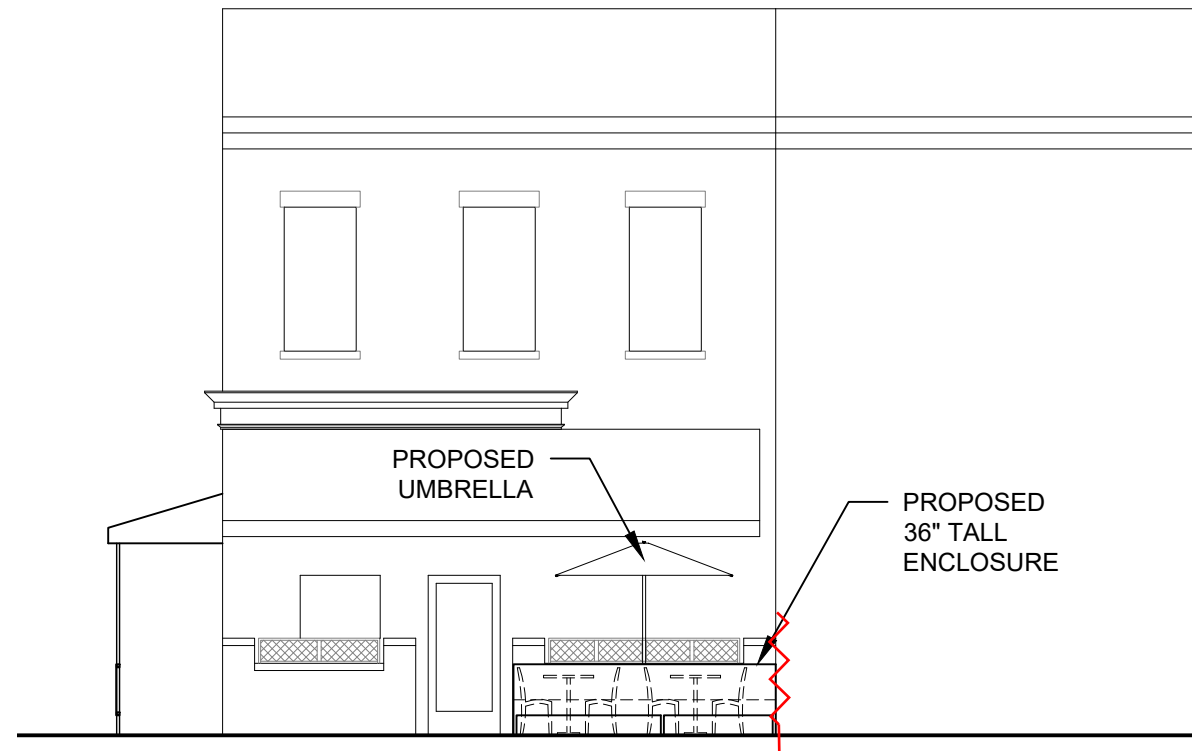


**2** PROPOSED NORTH ELEVATION  
1/8" = 1'-0"

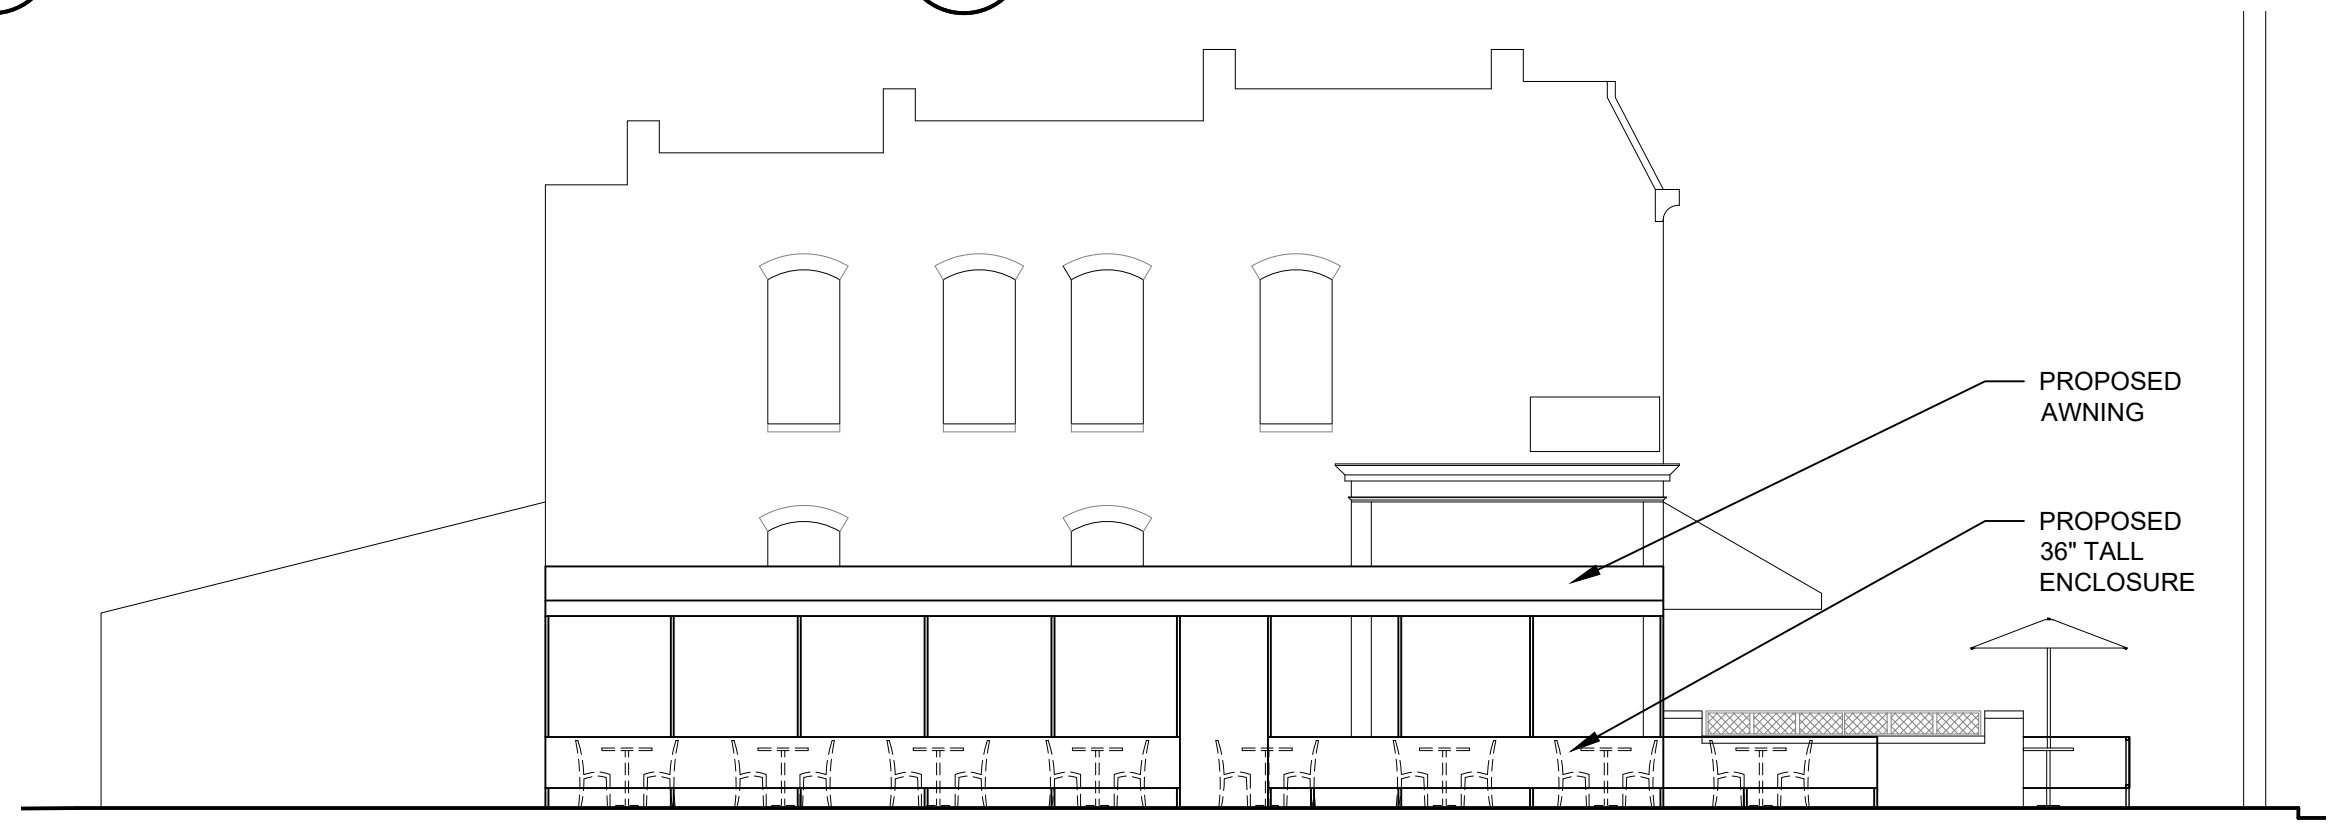

**3** PROPOSED EAST ELEVATION  
1/8" = 1'-0"

JOHANNAS DESIGN GROUP 1901 WEST CARY STREET RICHMOND, VA 23220 P 804.358.4993 F 804.358.8211

REVISIONS
SIDEWALK CAFE ENCROACHMENT 2101 W. MAIN STREET RICHMOND, VA 23220
SHEET TITLE
ELEVATIONS
PROJECT NO.
2409
DATE
03-21-2024
SHEET NO.
A2

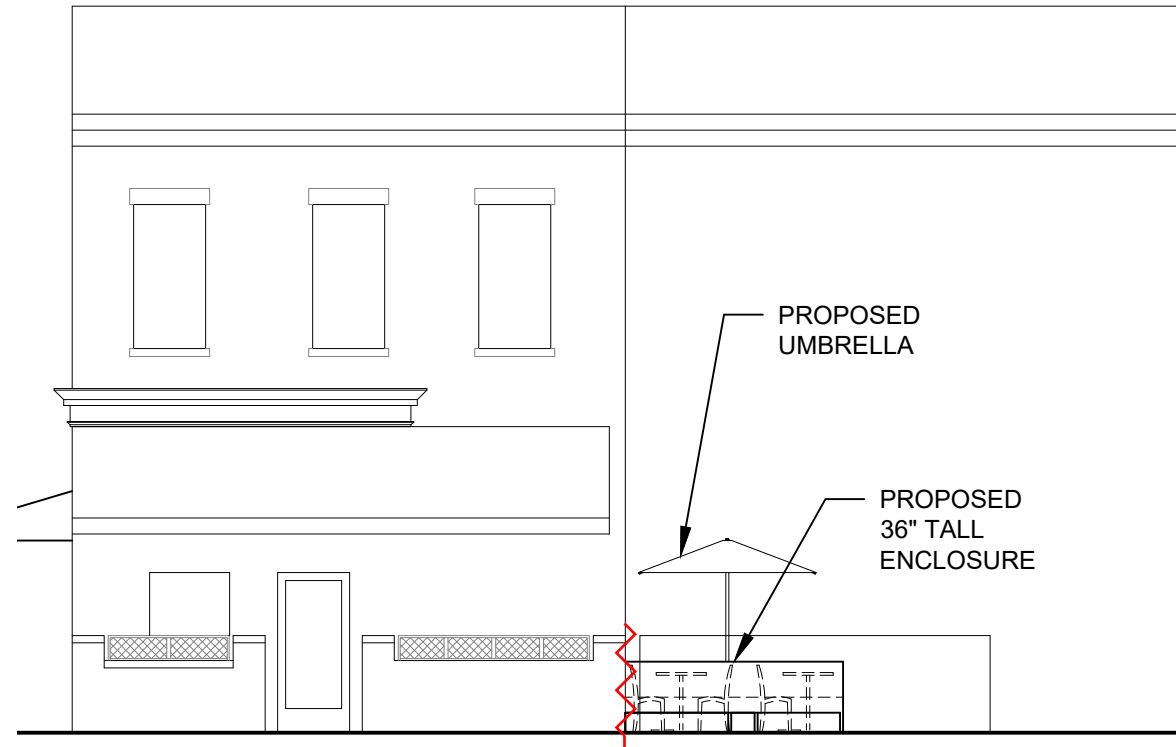

**2** PROPOSED NORTH ELEVATION  
 1/8" = 1'-0"

P 804.358.4993  
 F 804.358.8211  
 1901 WEST CARY STREET RICHMOND, VA 23220

REVISIONS
<b>SIDEWALK CAFE ENCROACHMENT</b> 2103 W. MAIN STREET RICHMOND, VA 23220
SHEET TITLE
#####
PROJECT NO.
2409
DATE
03-21-2024
SHEET NO.
A2