


01 ARCH SITE PLAN
DATE: 08/14/2020
DRAWN BY: MS
CHECKED BY: MS

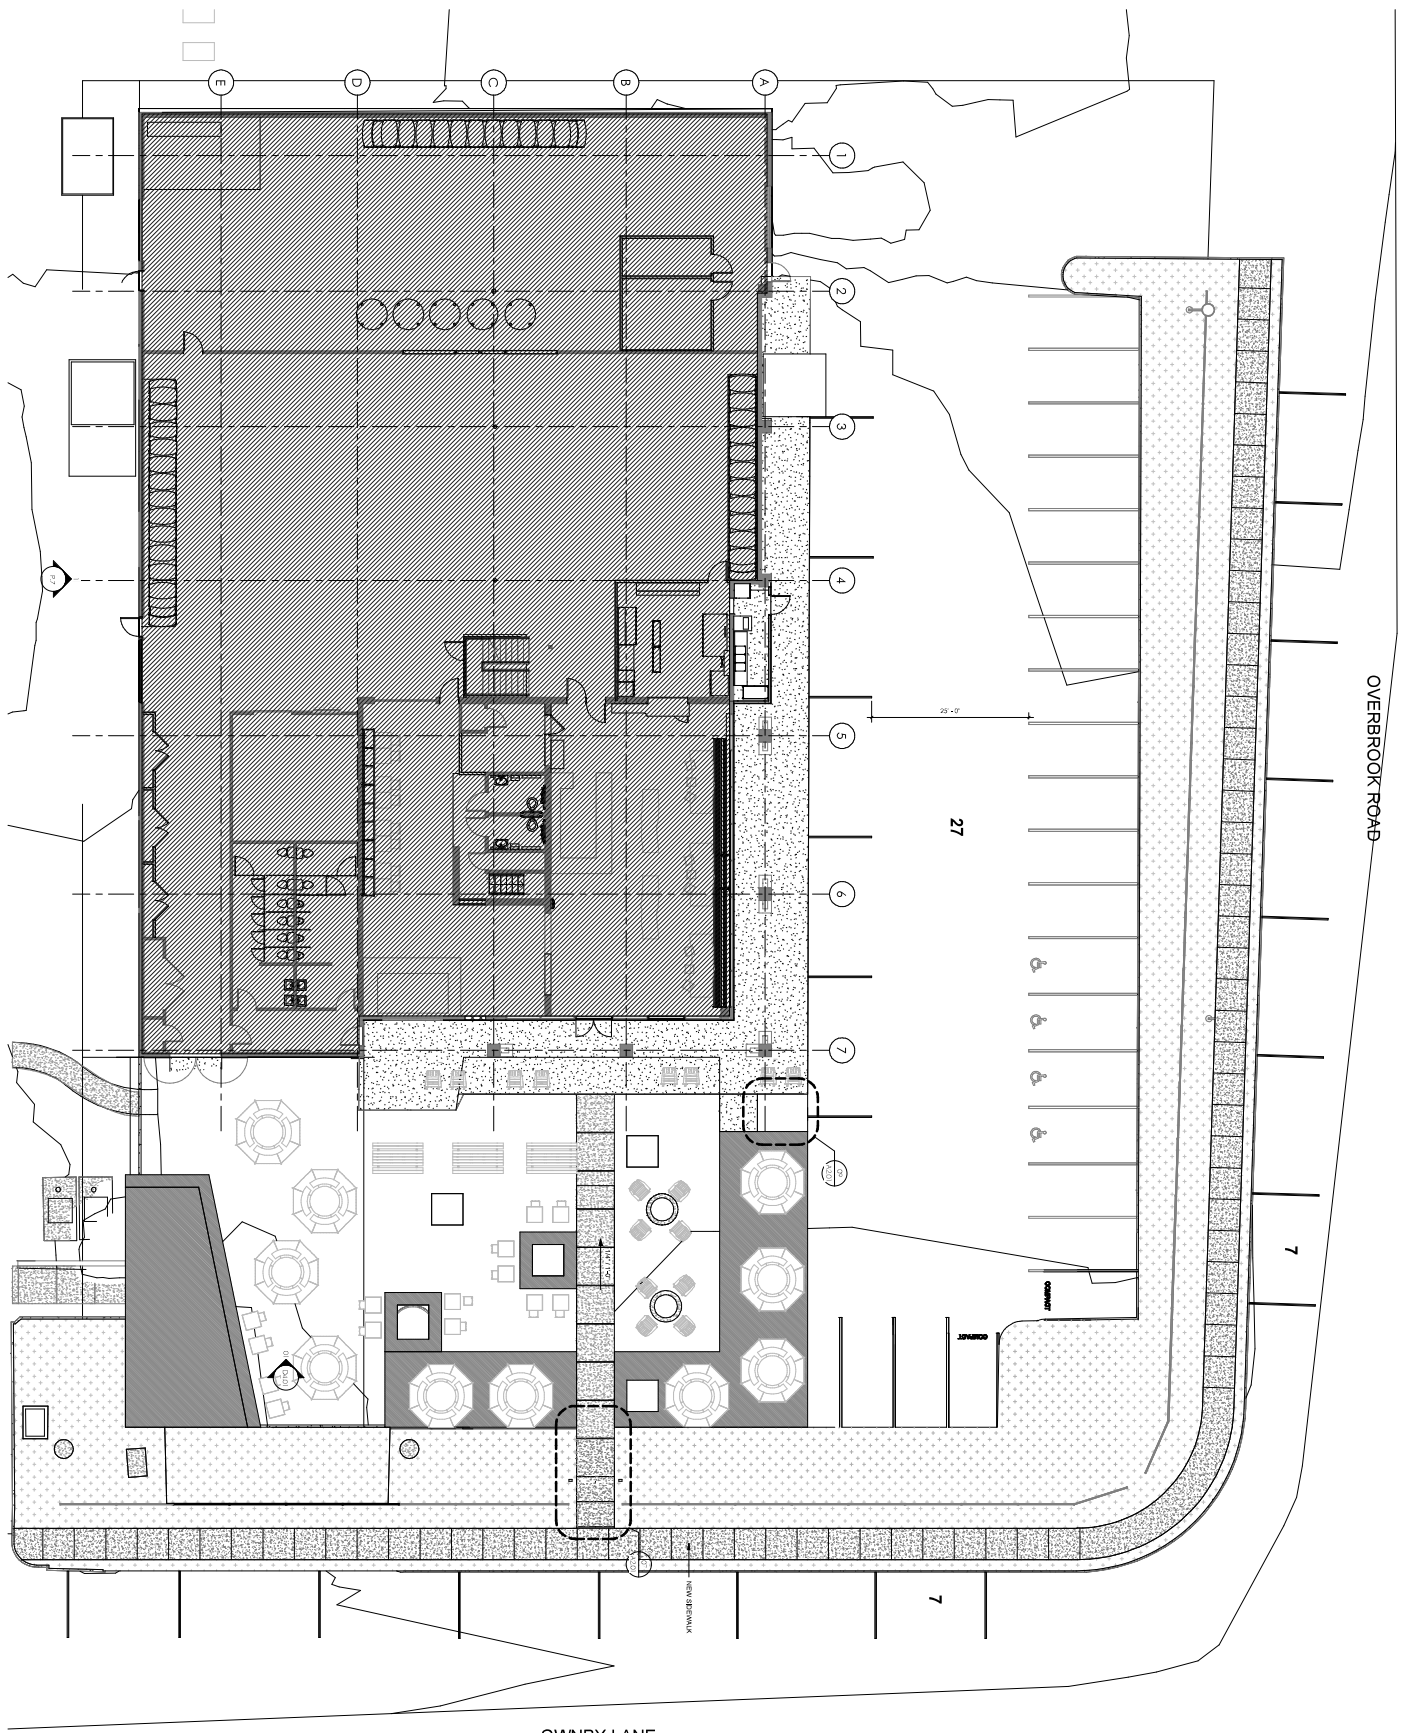

OWNBY LANE

OVERBROOK ROAD

27

7

7

ARCHITECTURAL SITE PLAN
AS1.1

PROJECT: HARDYWOOD BREWERY RENOVATION
 ADDRESS: 111 VERMONT ST. S.E. RICHMOND, VA 23219
 DATE: 08/14/2020
 SCALE: 1/8" = 1'-0"
 DRAWN BY: MS
 CHECKED BY: MS

HARDYWOOD BREWERY RENOVATION
RICHMOND, VA

smbw

SMBW PLLC
 111 VERMONT ST. S.E.
 RICHMOND, VA 23219
 PH: 804.233.5346
 WWW.SMBW.COM