


SCALE 1/4" = 1'-0"


PLAN D-A
PG - 1 OF 4 +

1110 North 20th
UNLIMITED RENOVATIONS LLC
OCT 2019

SECOND FL

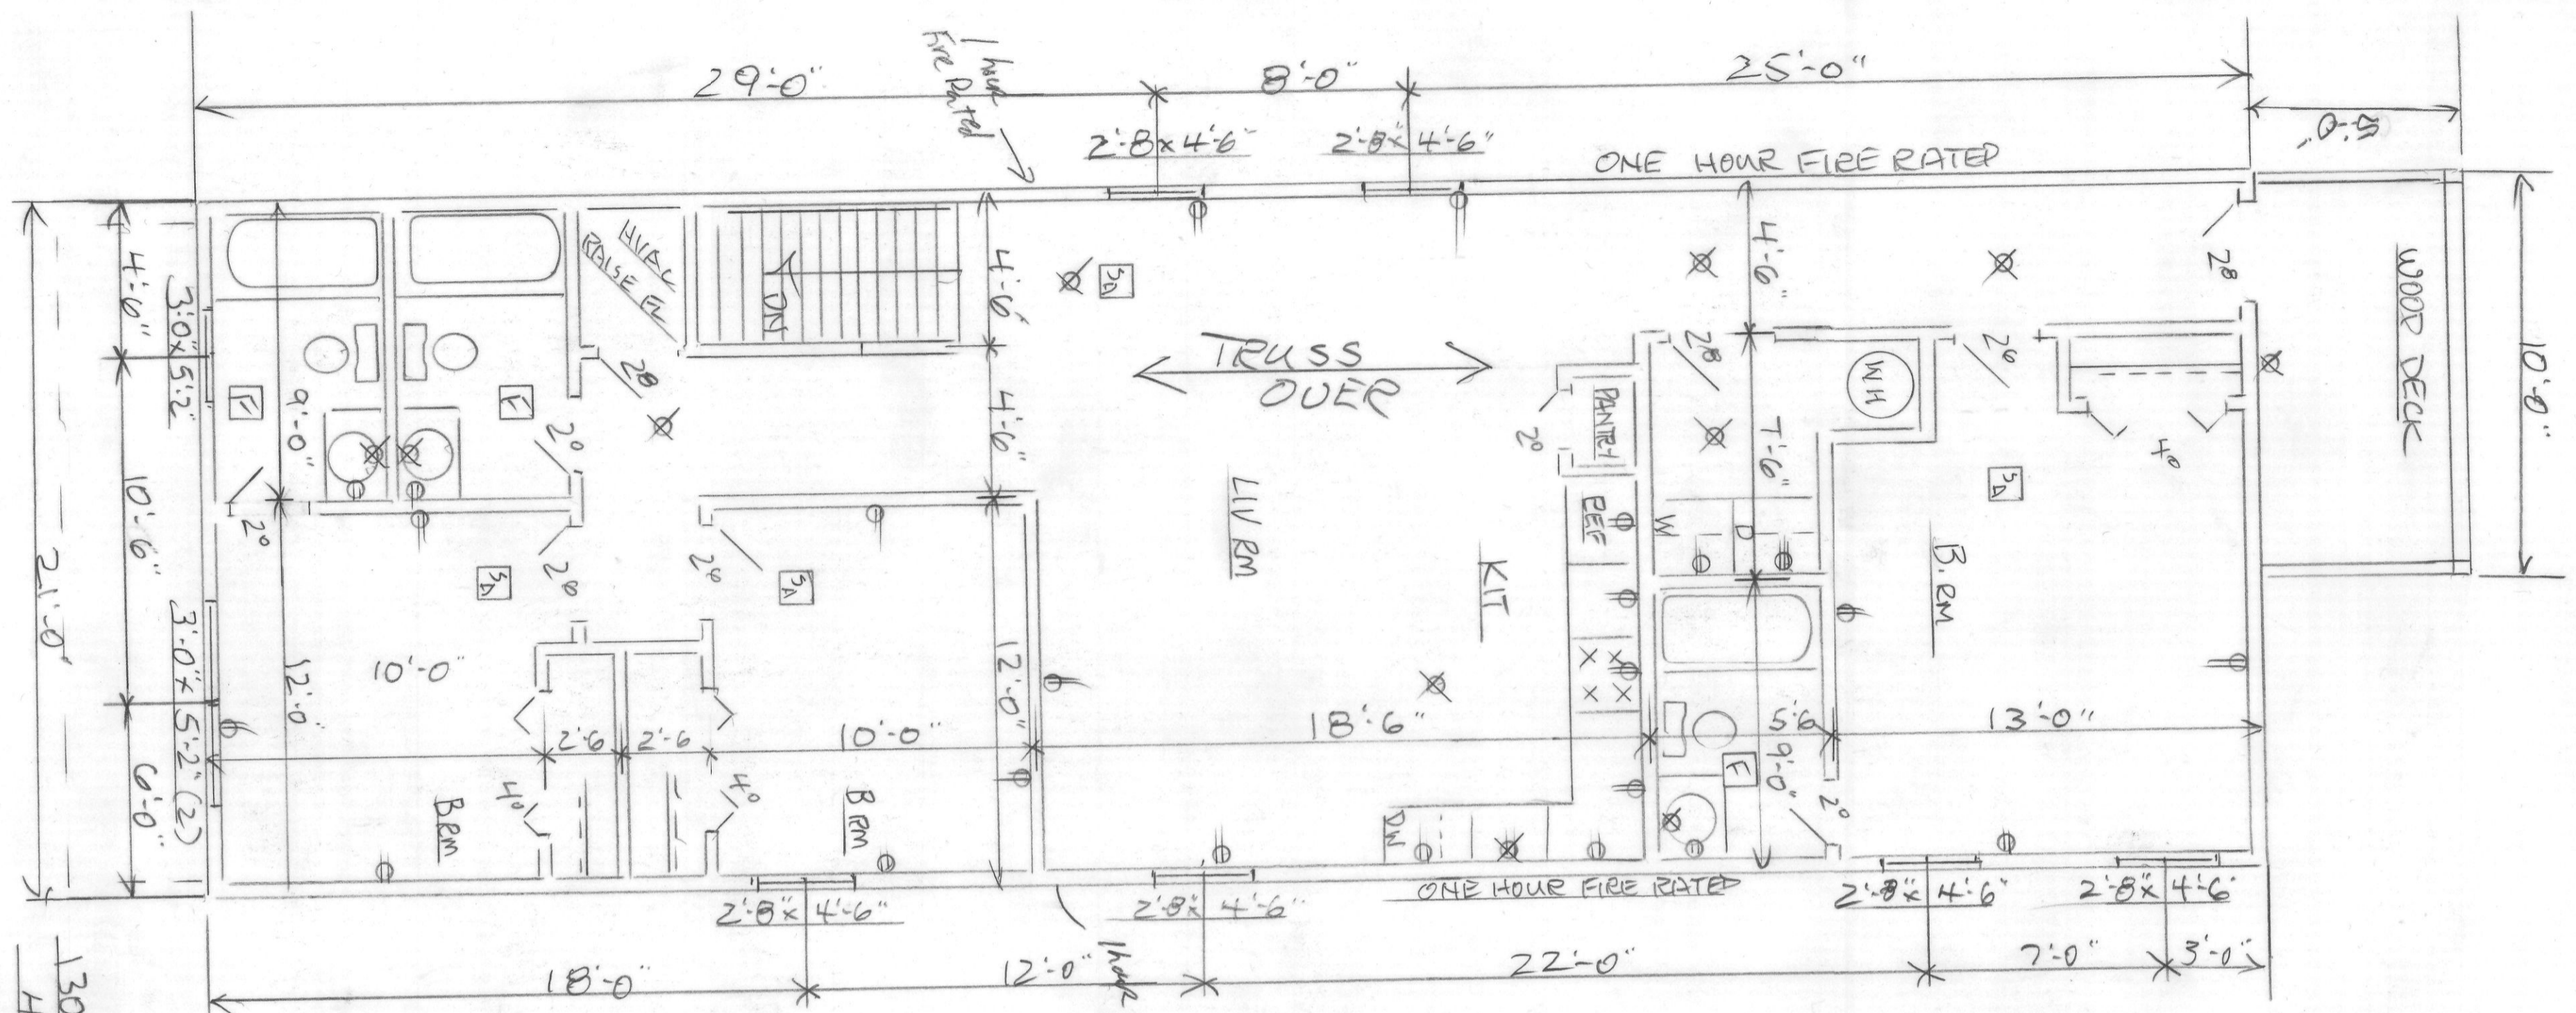


SCALE 1/4"=1'-0"

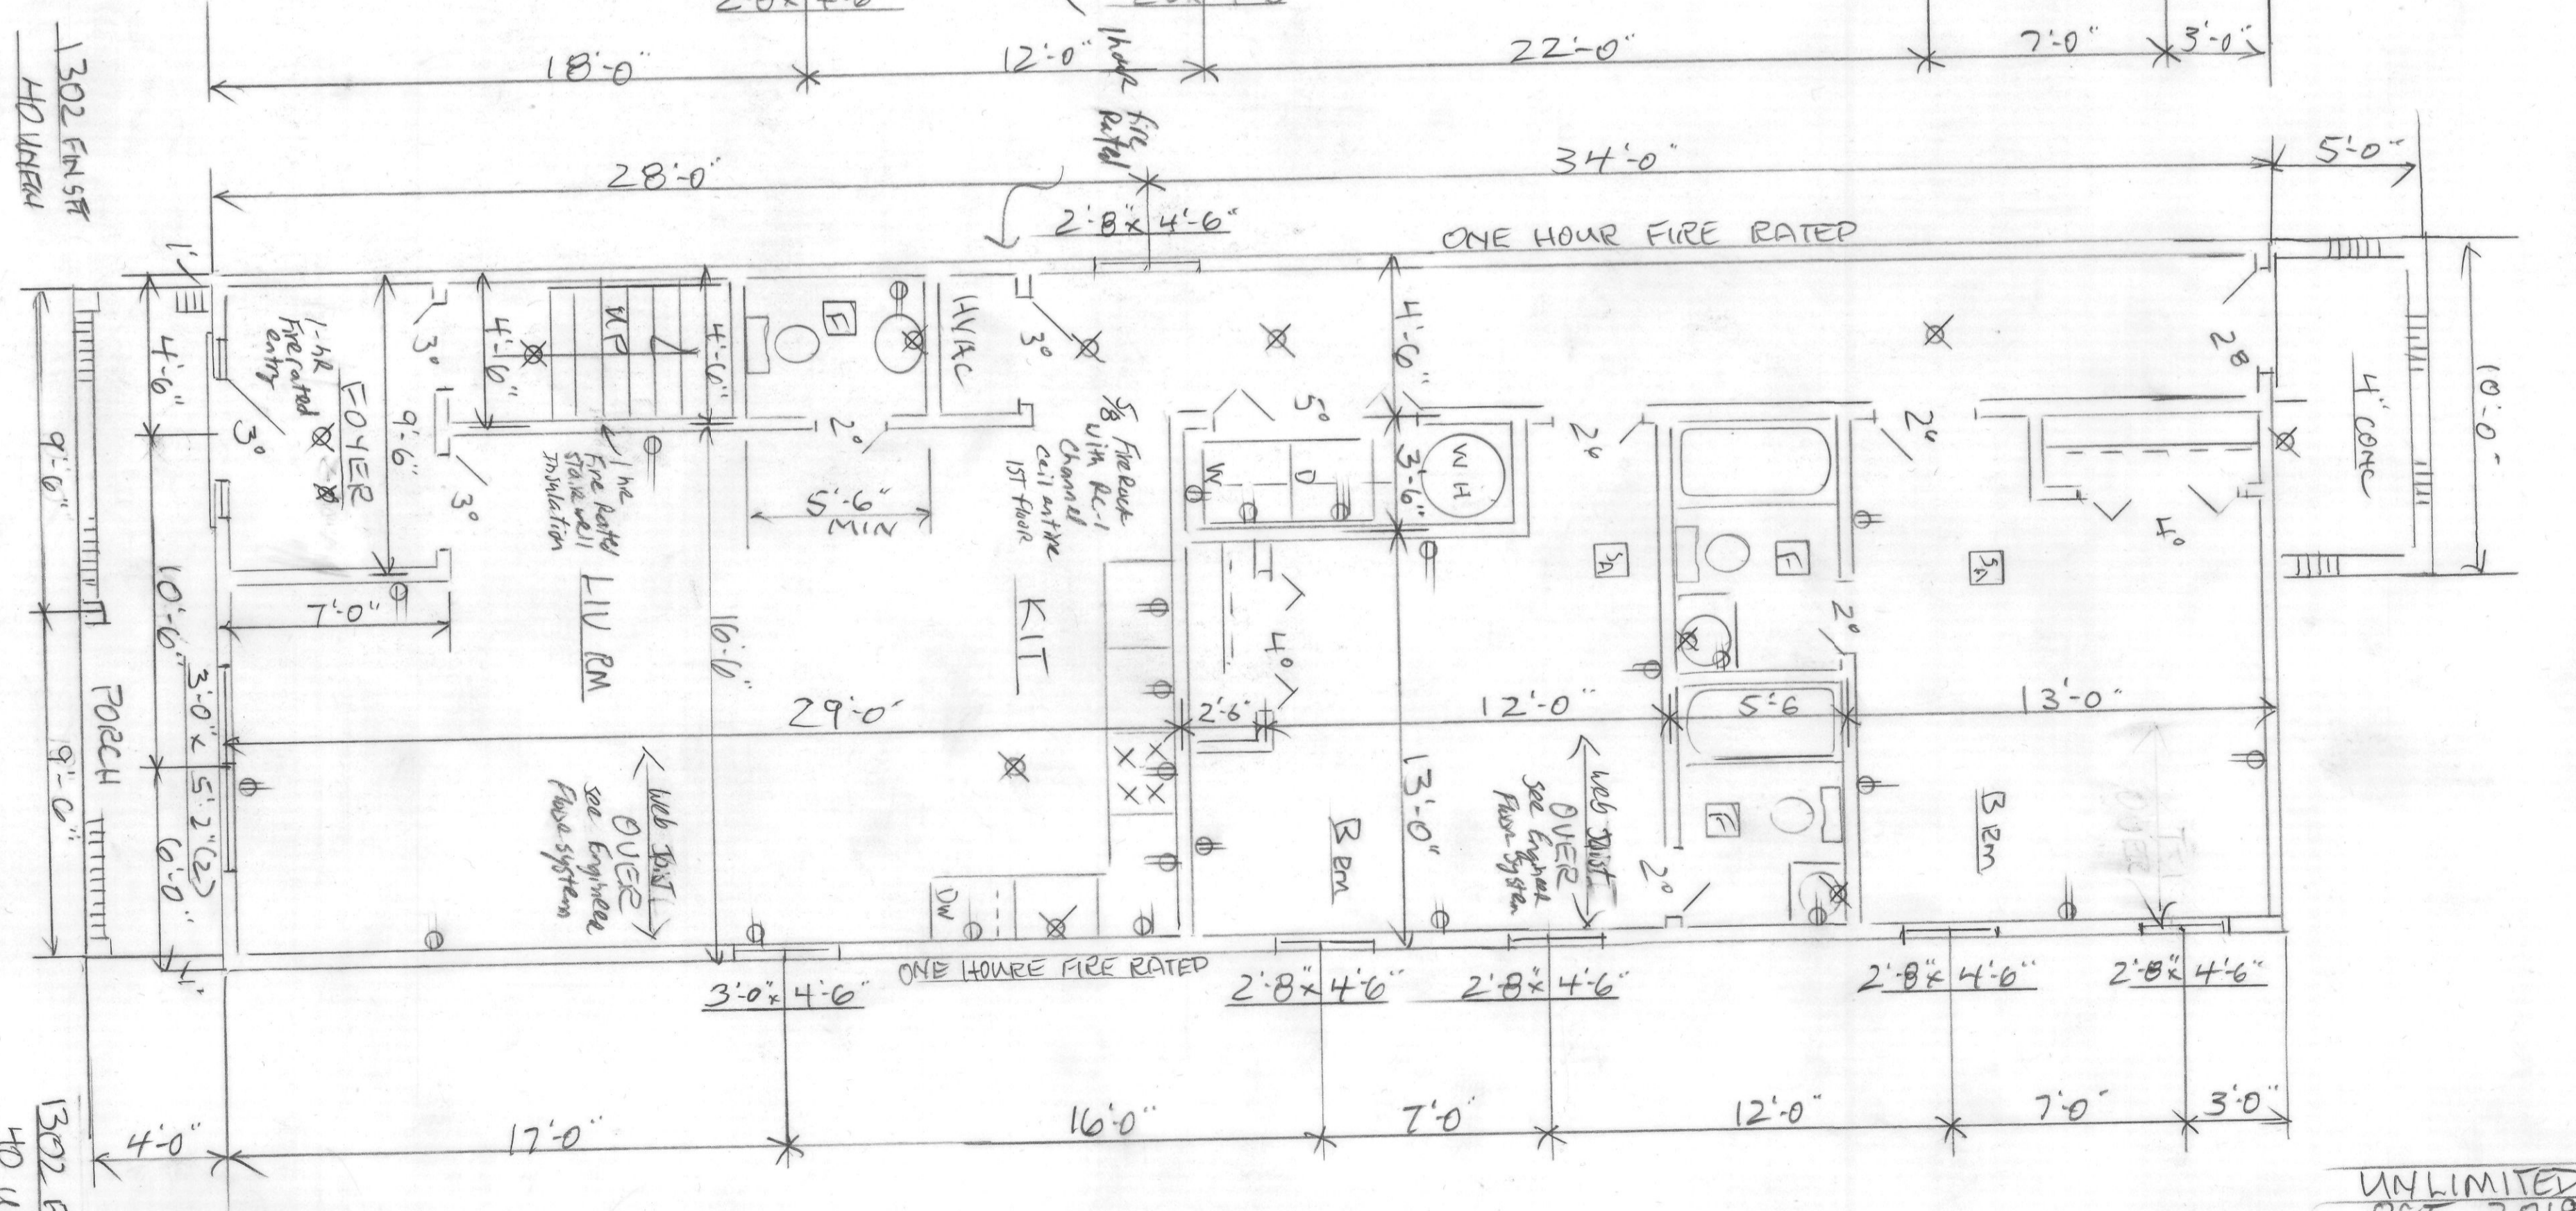


FIRST FL

UNLIMITED RENOVATIONS LLC
 OCT 21 2019 11:00 AM 2019
 RAN D.A.
 PG 2 OF 4

UNLIMITED RENOVATIONS LLC
 OCT 2019

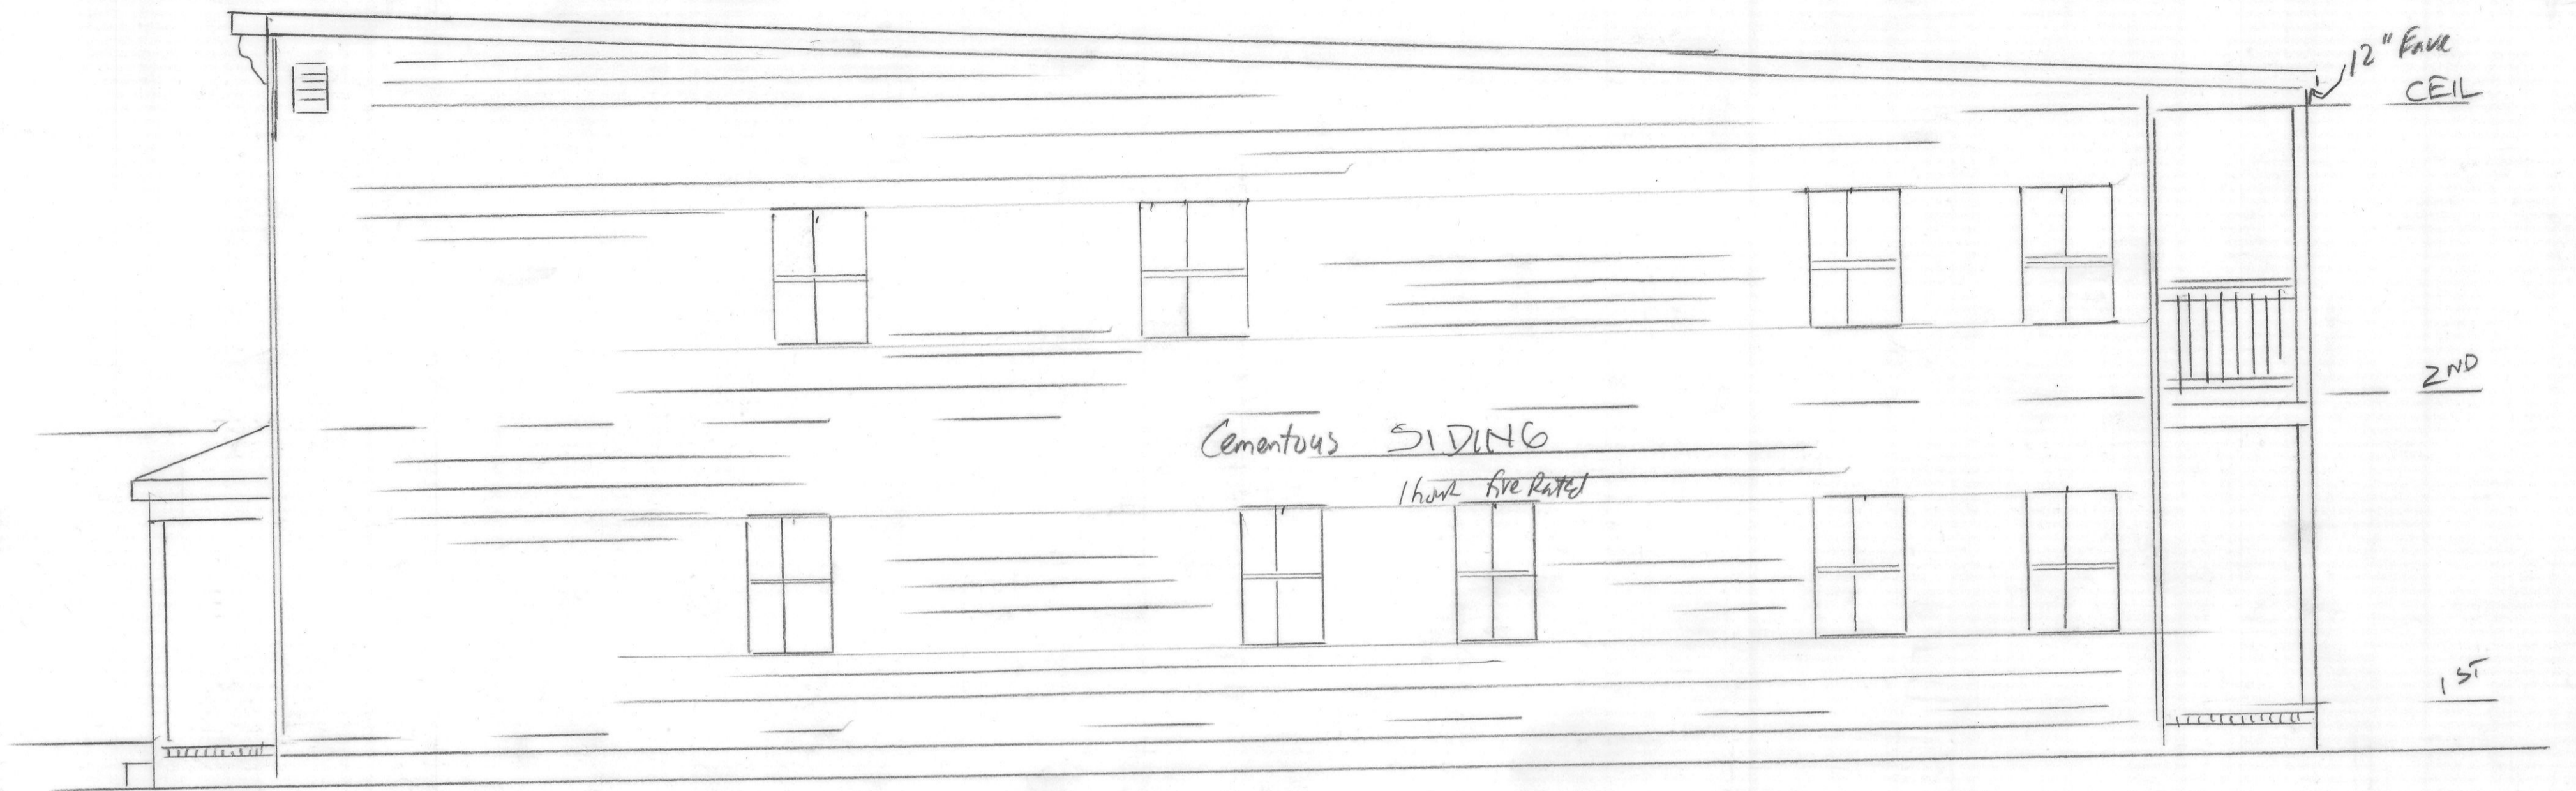


RIGHT SIDE

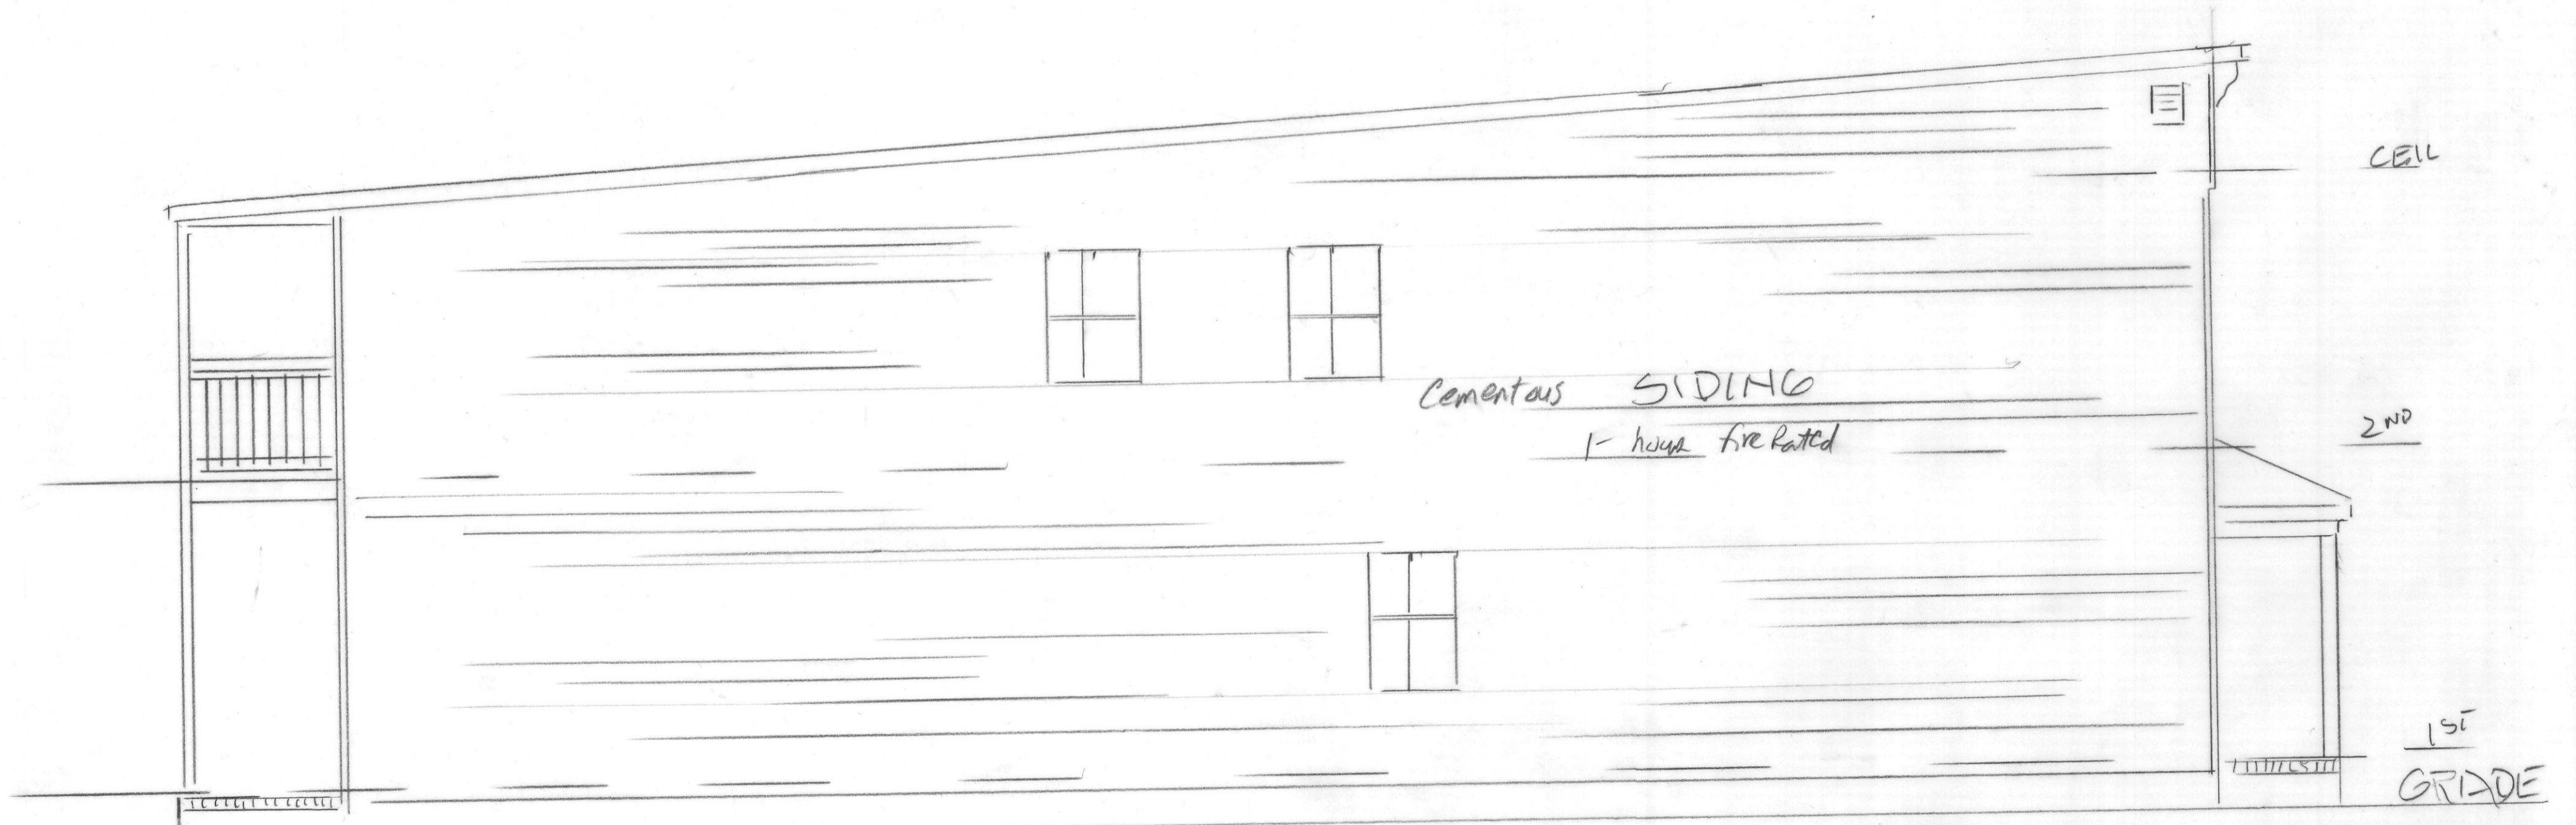


LEFT SIDE


SCALE 1/4" = 1'-0"

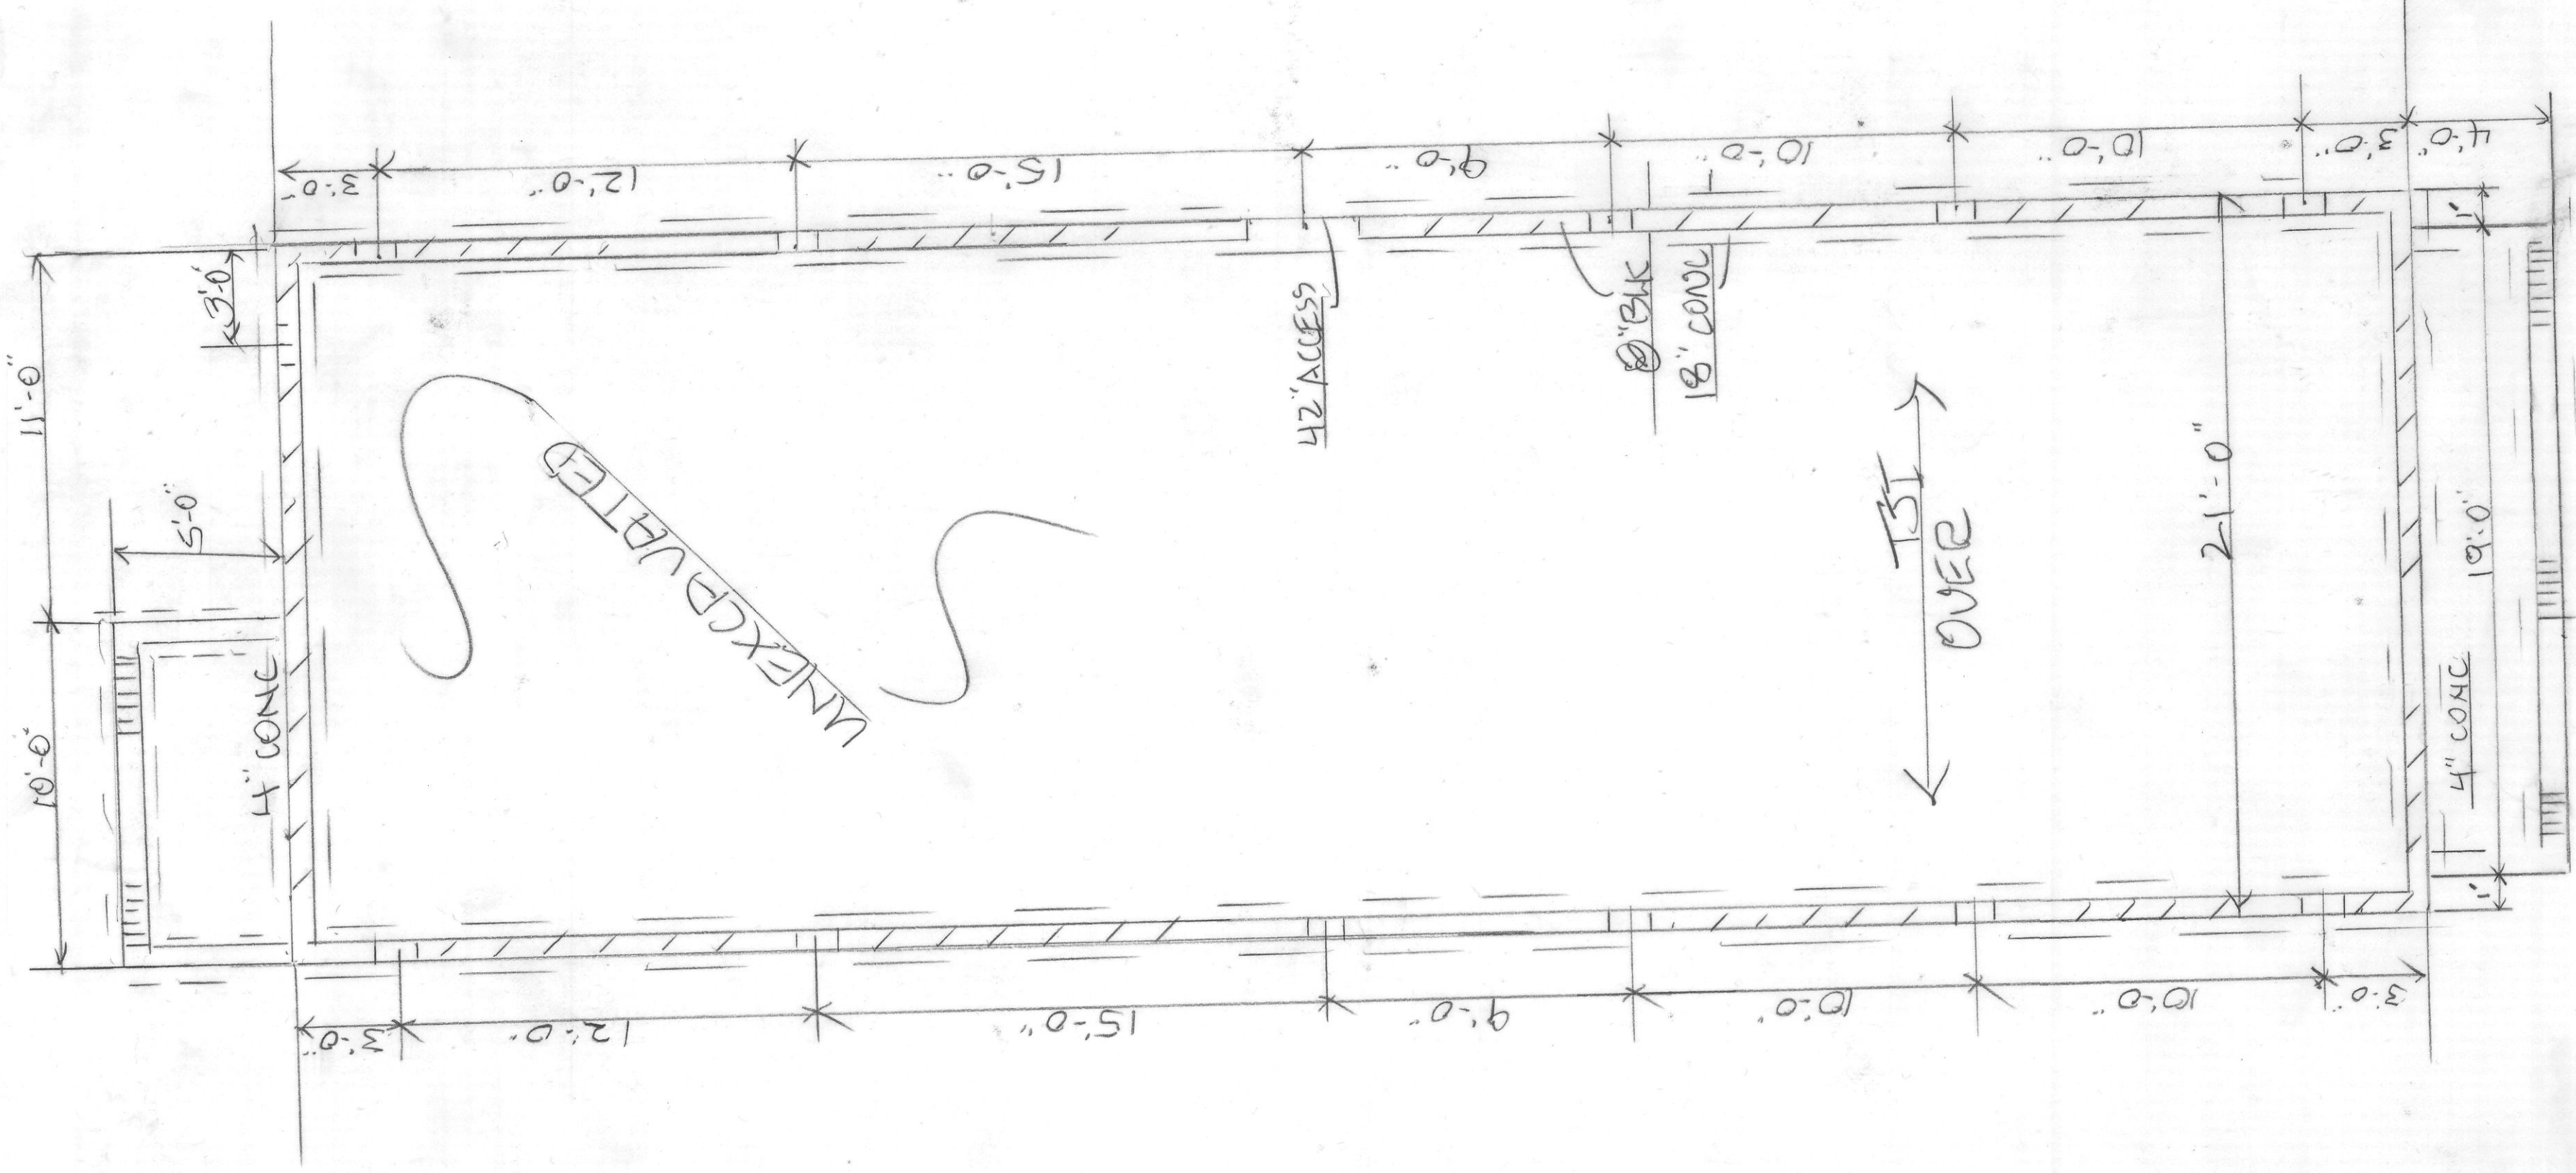

ALT
WOOD FRAME 1ST FL
SCALE 1/4" = 1'-0"
PLAN D-A

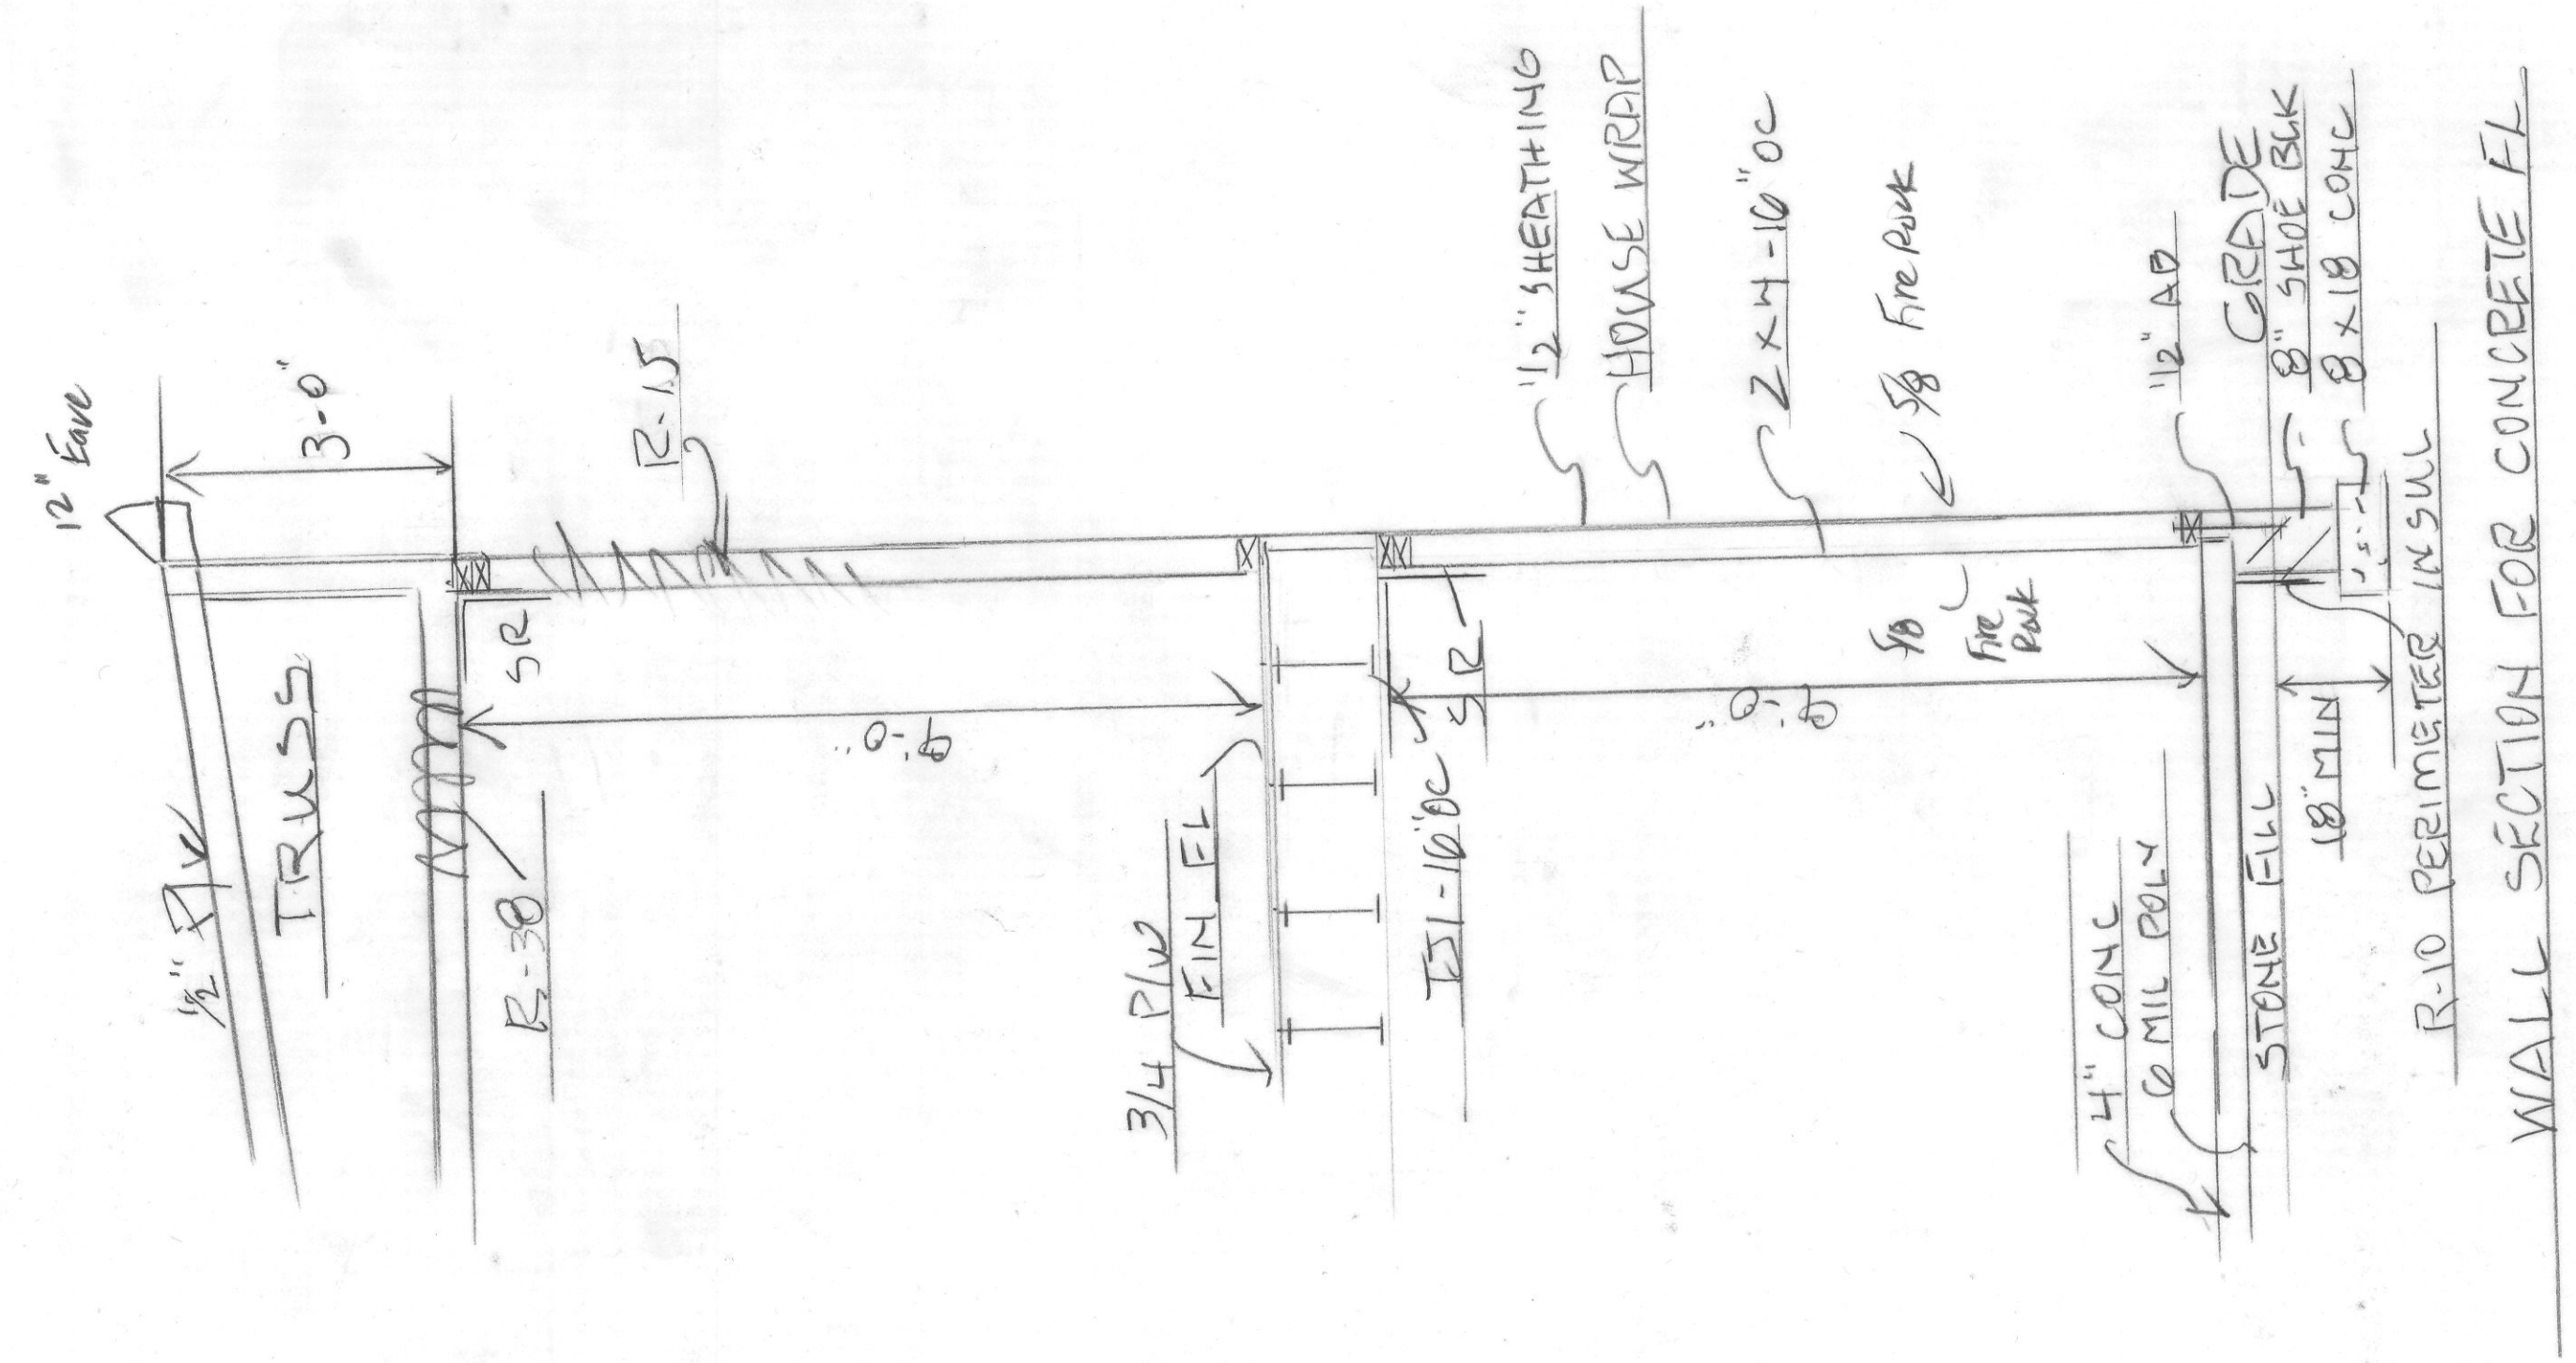

WALL SECTION FOR CONCRETE FL

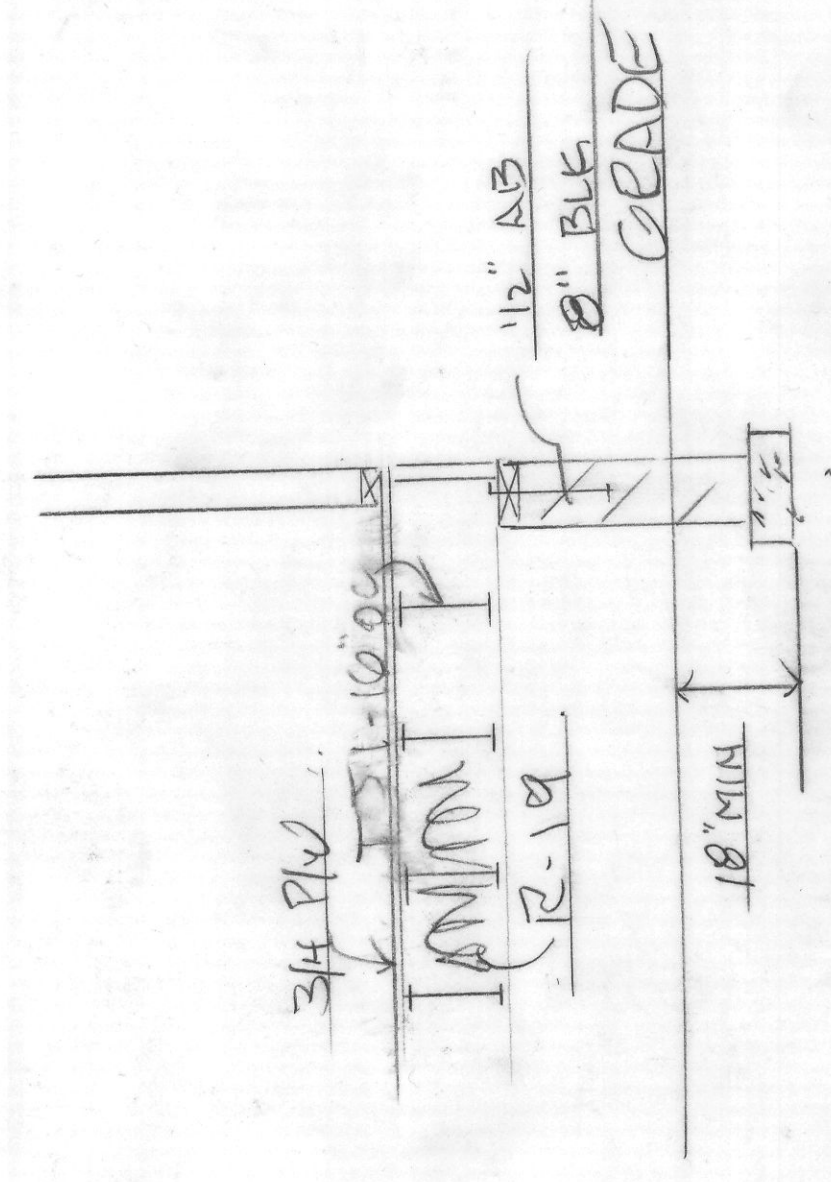

ALTERNATE SECTION FOR WOOD FL
SCALE 1/2" = 1'-0"