

# WYTESTONE PLAZA BUILDING

RICHMOND, VIRGINIA

PRE-SCHEMATIC DESIGN PACKAGE

09.09.22



## PROJECT TEAM

**OWNER**  
THE VAKOS COMPANIES  
10333 SOUTHPOINT LANDING BLVD  
FREDERICKSBURG, VIRGINIA

**ARCHITECT**  
COMMONWEALTH ARCHITECTS, P.C.  
101 SHOCKOE SLIP  
RICHMOND, VIRGINIA 23219  
PH: 804.648.5040  
F: 804.225.0329

**STRUCTURAL ENGINEER**  
DANIELS & ASSOCIATES, P.C.  
2112 WEST LABURNUM AVENUE  
SUITE 202  
RICHMOND, VIRGINIA 23227  
804.553.1283

**MEP ENGINEER**  
DUNLAP & PARTNERS ENGINEERS  
A SALAS O'BRIEN COMPANY  
3200 ROCKBRIDGE ST.  
SUITE 202  
RICHMOND, VIRGINIA 23230  
804.358.9200

SHEET INDEX		
NO.	SHEET TITLE	ISSUE DATE
CELLAR LEVEL 4	PARKING	09/09/22
CELLAR LEVEL 5	PARKING	09/09/22
COVER SHEET		
COVER	PARKING	09/09/22
DEMOLITION		
D205	PARKING	05.12.22
ARCHITECTURAL		
A001	PARKING	05.12.22
A002	PARKING	05.12.22
A101	SITE PLAN	09/09/22
A201	FLOOR PLANS	05.12.22
A202	FLOOR PLANS	05.12.22
A203	FLOOR PLANS	05.12.22
A204	FLOOR PLANS	05.12.22
A205	FLOOR PLANS	05.12.22
A206	FLOOR PLANS	05.12.22
A207	FLOOR PLANS	05.12.22
A208	FLOOR PLANS	05.12.22
A209	FLOOR PLANS	05.12.22
A301	BUILDING ELEVATIONS	05.12.22
A302	BUILDING ELEVATIONS	05.12.22
A401	SECTIONS	05.12.22
A501	UNIT PLANS	05.12.22
A502	UNIT PLANS	05.12.22
A503	UNIT PLANS	05.12.22
A504	UNIT PLANS	05.12.22
A505	UNIT PLANS	05.12.22
A506	UNIT PLANS	05.12.22
PLUMBING		
P500	PARKING	05.12.22
MECHANICAL		
M500	PARKING	05.12.22
ELECTRICAL		
E22.42	PARKING	05.12.22
E500	PARKING	05.12.22
CELLAR LEVEL 3	PARKING	05.12.22
0		
---	PARKING	05.12.22

*Commonwealth*  
ARCHITECTS

101 SHOCKOE SLIP, THIRD FLOOR  
RICHMOND, VIRGINIA 23219  
TELEPHONE: 804.648.5040  
FACSIMILE: 804.225.0329  
Commonwealth Architects reserves its copyright in the common law property of drawings and specifications. All other rights are reserved. No part of any drawing or specification may be reproduced, stored in a retrieval system, or transmitted in any form or by any means, electronic, mechanical, photocopying, recording, or by any information storage and retrieval system, without the prior written permission of Commonwealth Architects.

WYTESTONE PLAZA  
BUILDING  
801 E MAIN STREET, RICHMOND, VIRGINIA

Issue Record	Date
PRE-SD	09/09/22


NOT FOR  
CONSTRUCTION

Drawing Title  
PARKING


Sheet  
COVER






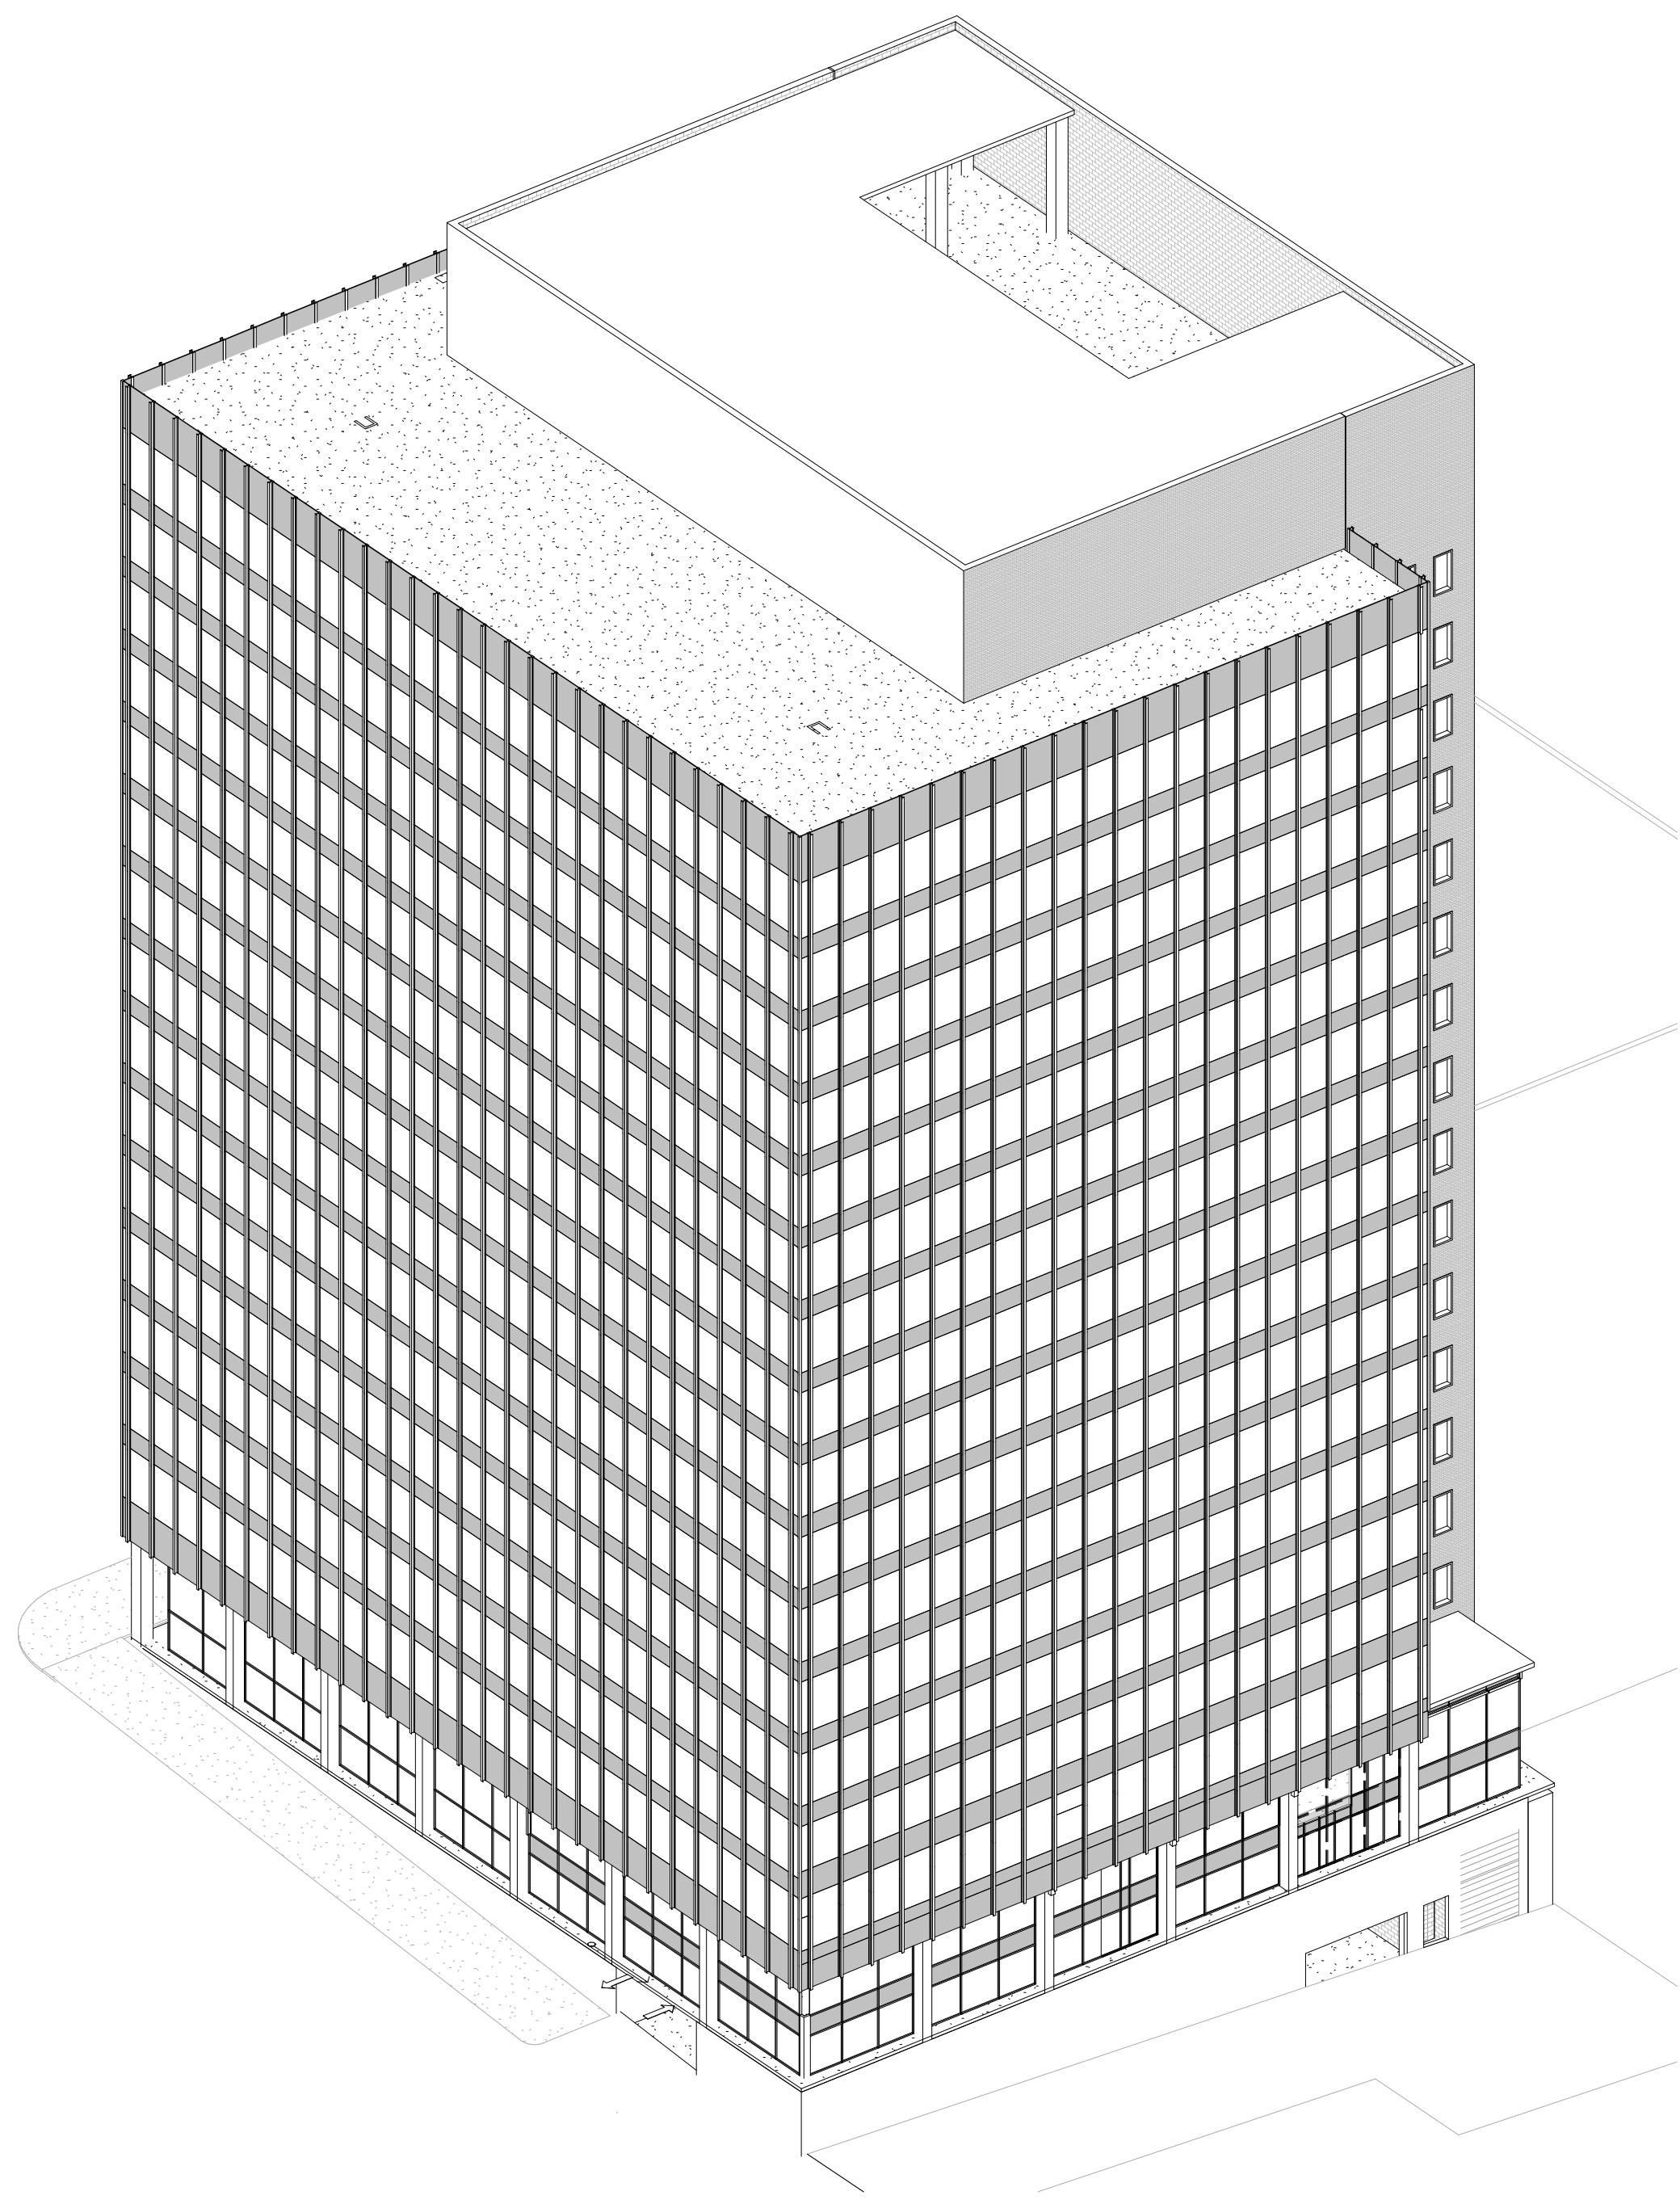

**2** 3D VIEW FROM SOUTHWEST  
A001 SCALE:

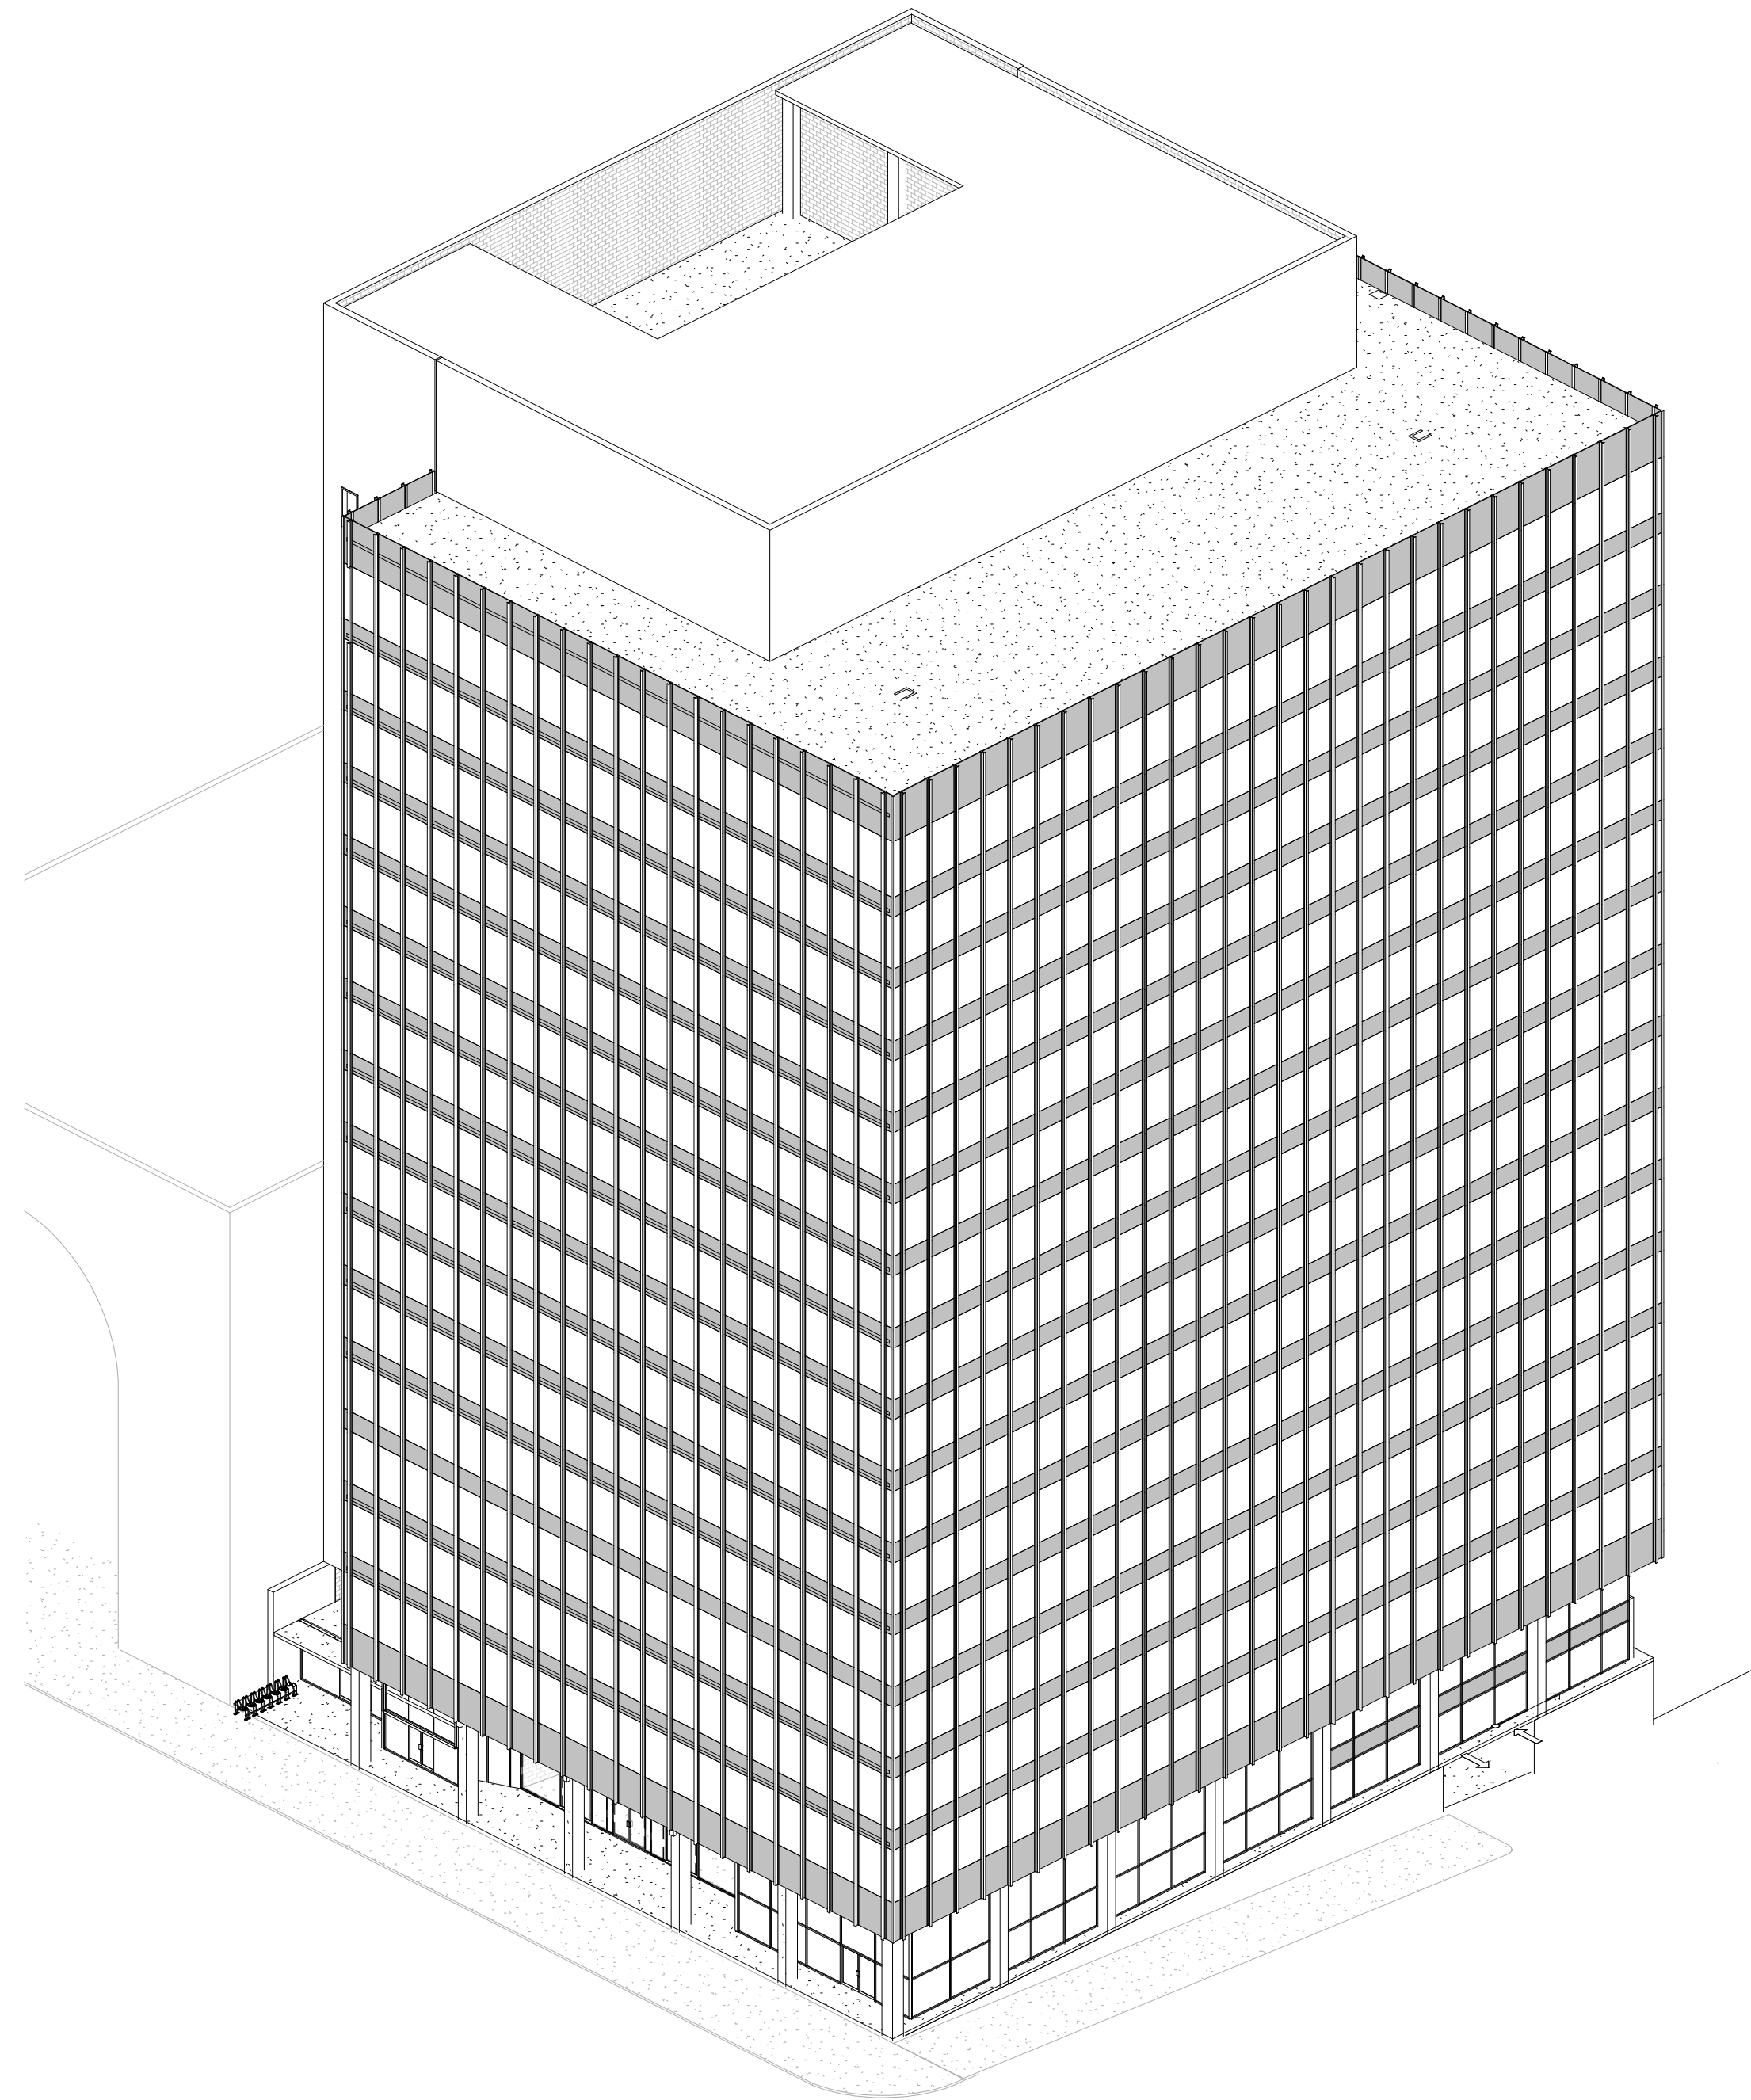

**1** 3D VIEW FROM NORTHWEST  
A001 SCALE:

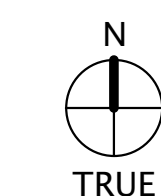

*Commwealth*  
ARCHITECTS

111 BRACKERS LANE, THIRD FLOOR TELEPHONE: 804.648.5040  
RICHMOND, VIRGINIA 23219

Commwealth Architects expressly reserves its copyright and other common law property rights in this drawing and all related documents, including but not limited to, but not limited to, any and all models, drawings, documents, and other materials, and shall retain all rights in and to the same. No part of this drawing may be reproduced or transmitted in any form or by any means, electronic or mechanical, including photocopying, recording, or by any information storage and retrieval system, without the express written permission of Commwealth Architects.

**WYTESTONE PLAZA  
BUILDING**

801 E MAIN STREET,  
RICHMOND, VIRGINIA


Issue Record	Date
PRE-SD	09.09.22

Drawing Title  
**PARKING**


Sheet  
**A001**

Comm No 1604.02


**NOT FOR  
CONSTRUCTION**

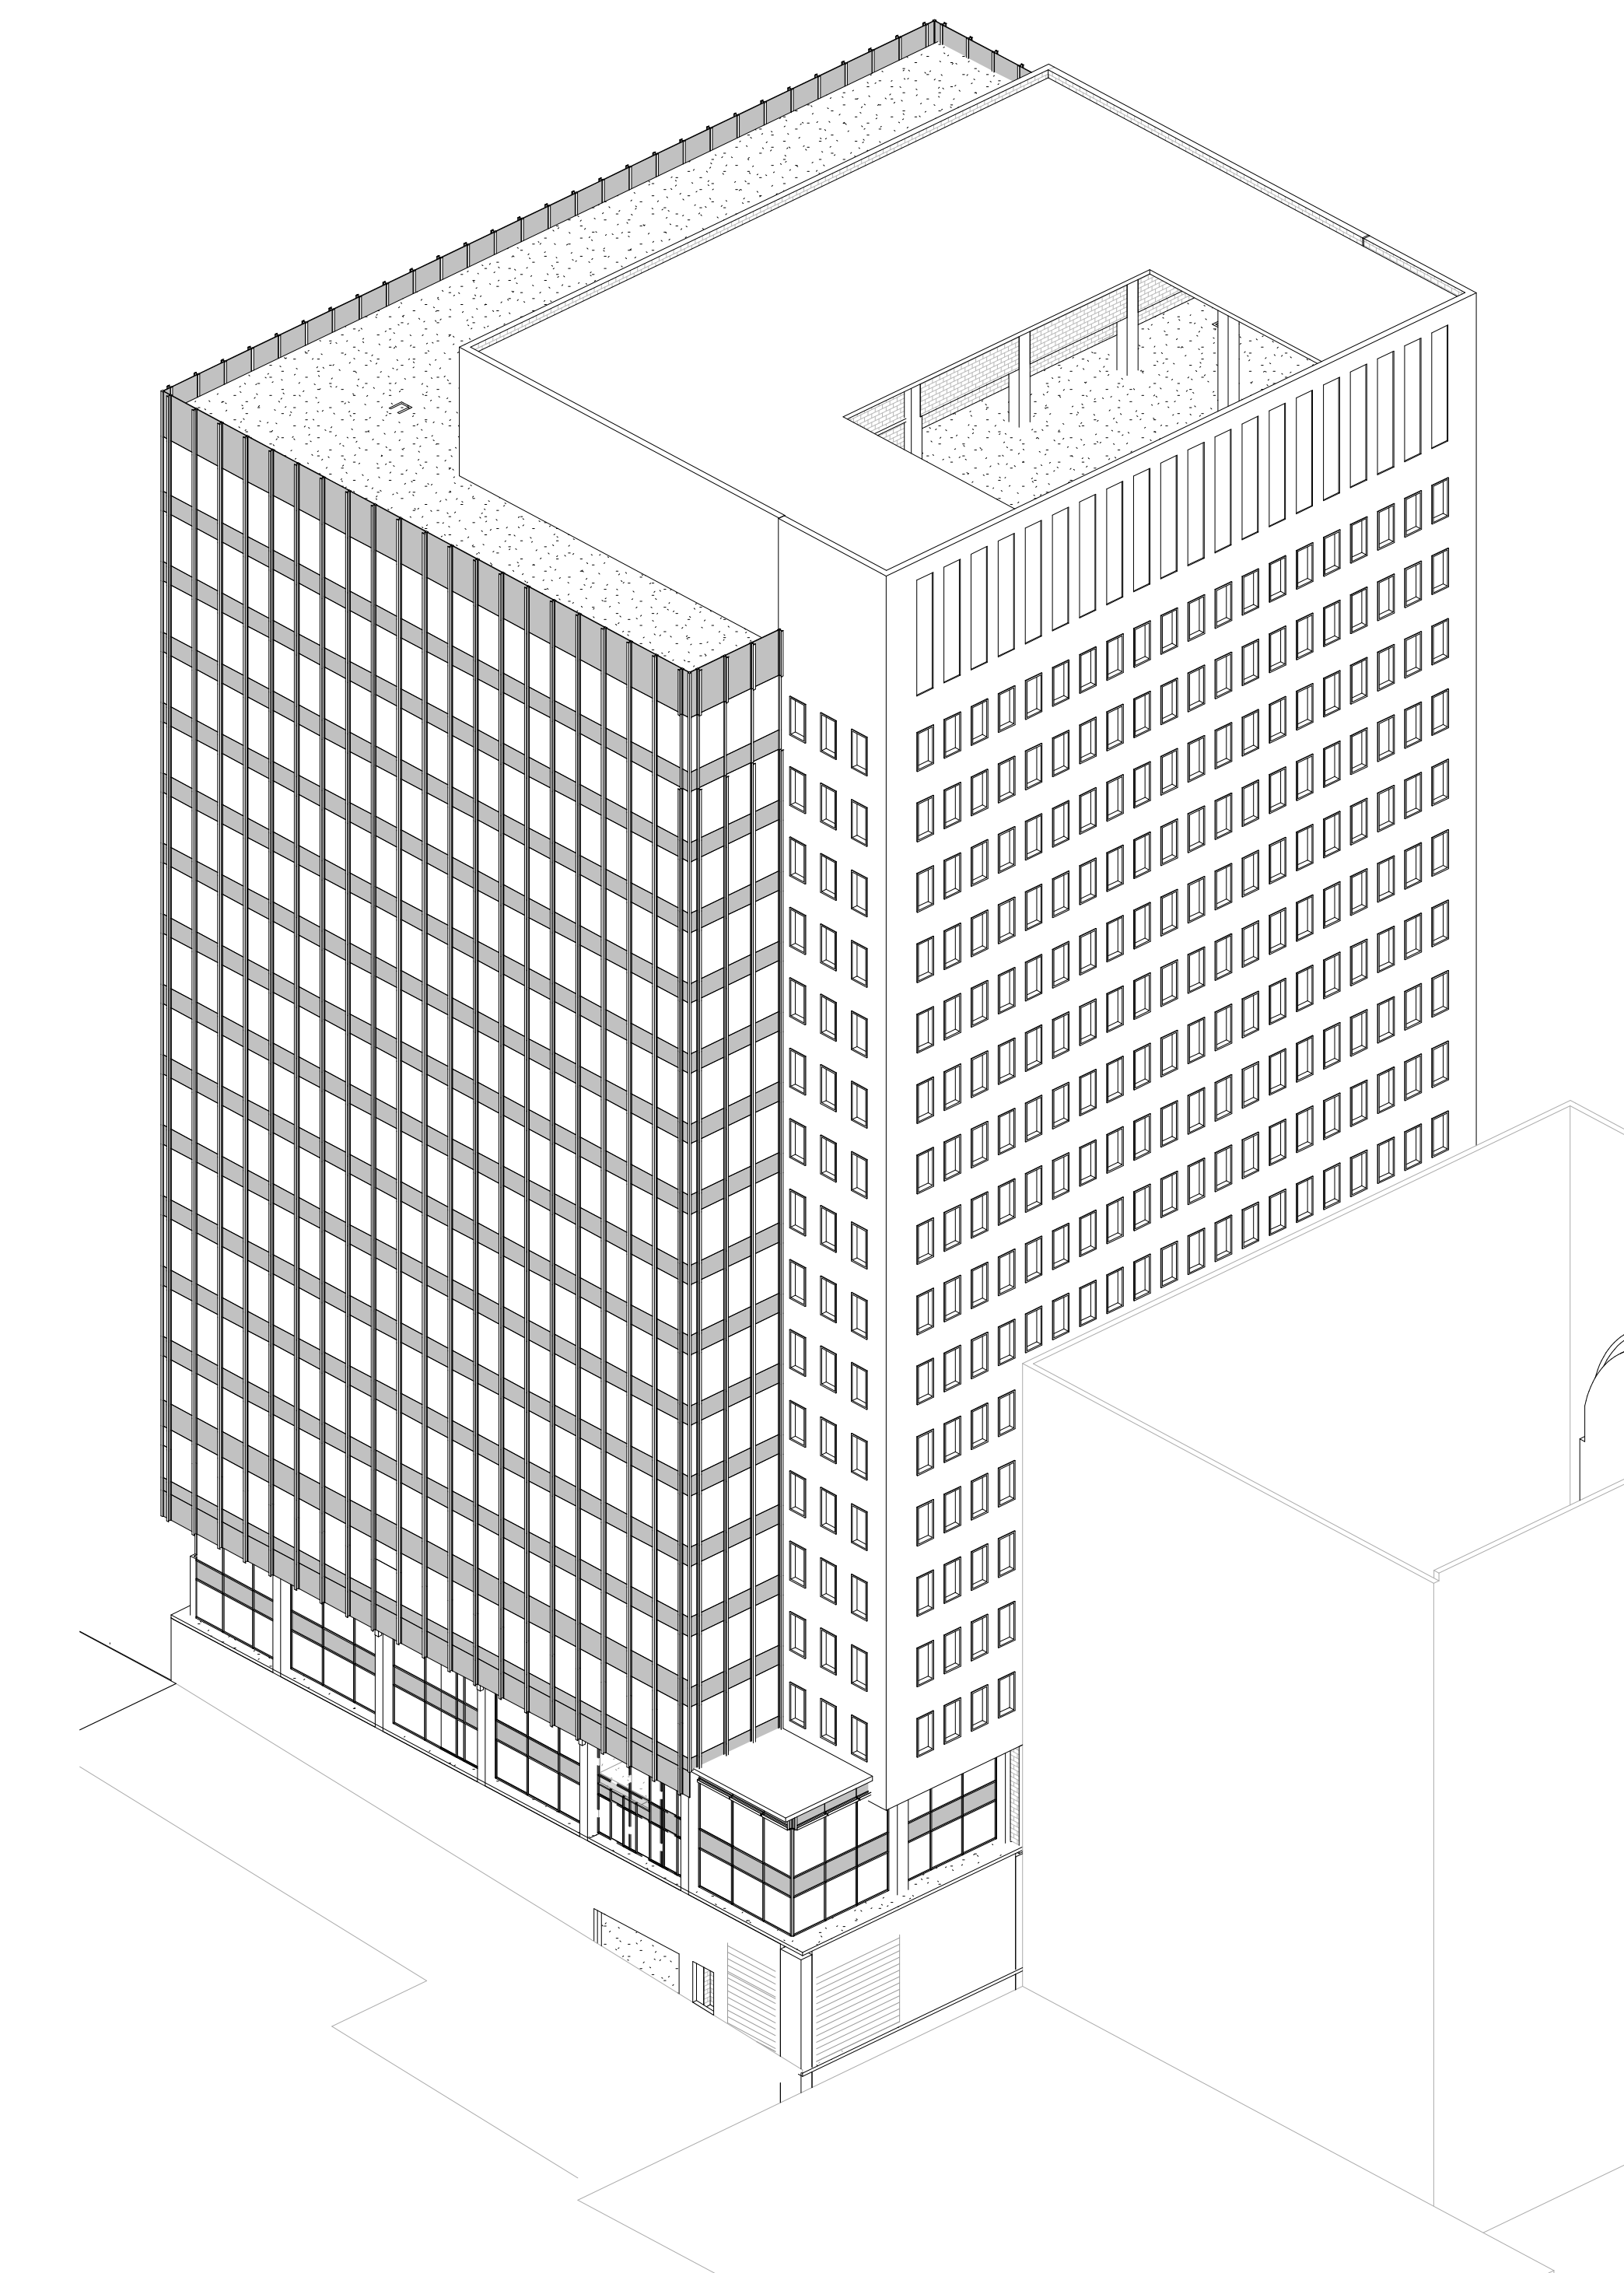

2 3D VIEW FROM SOUTHEAST  
A002 SCALE:

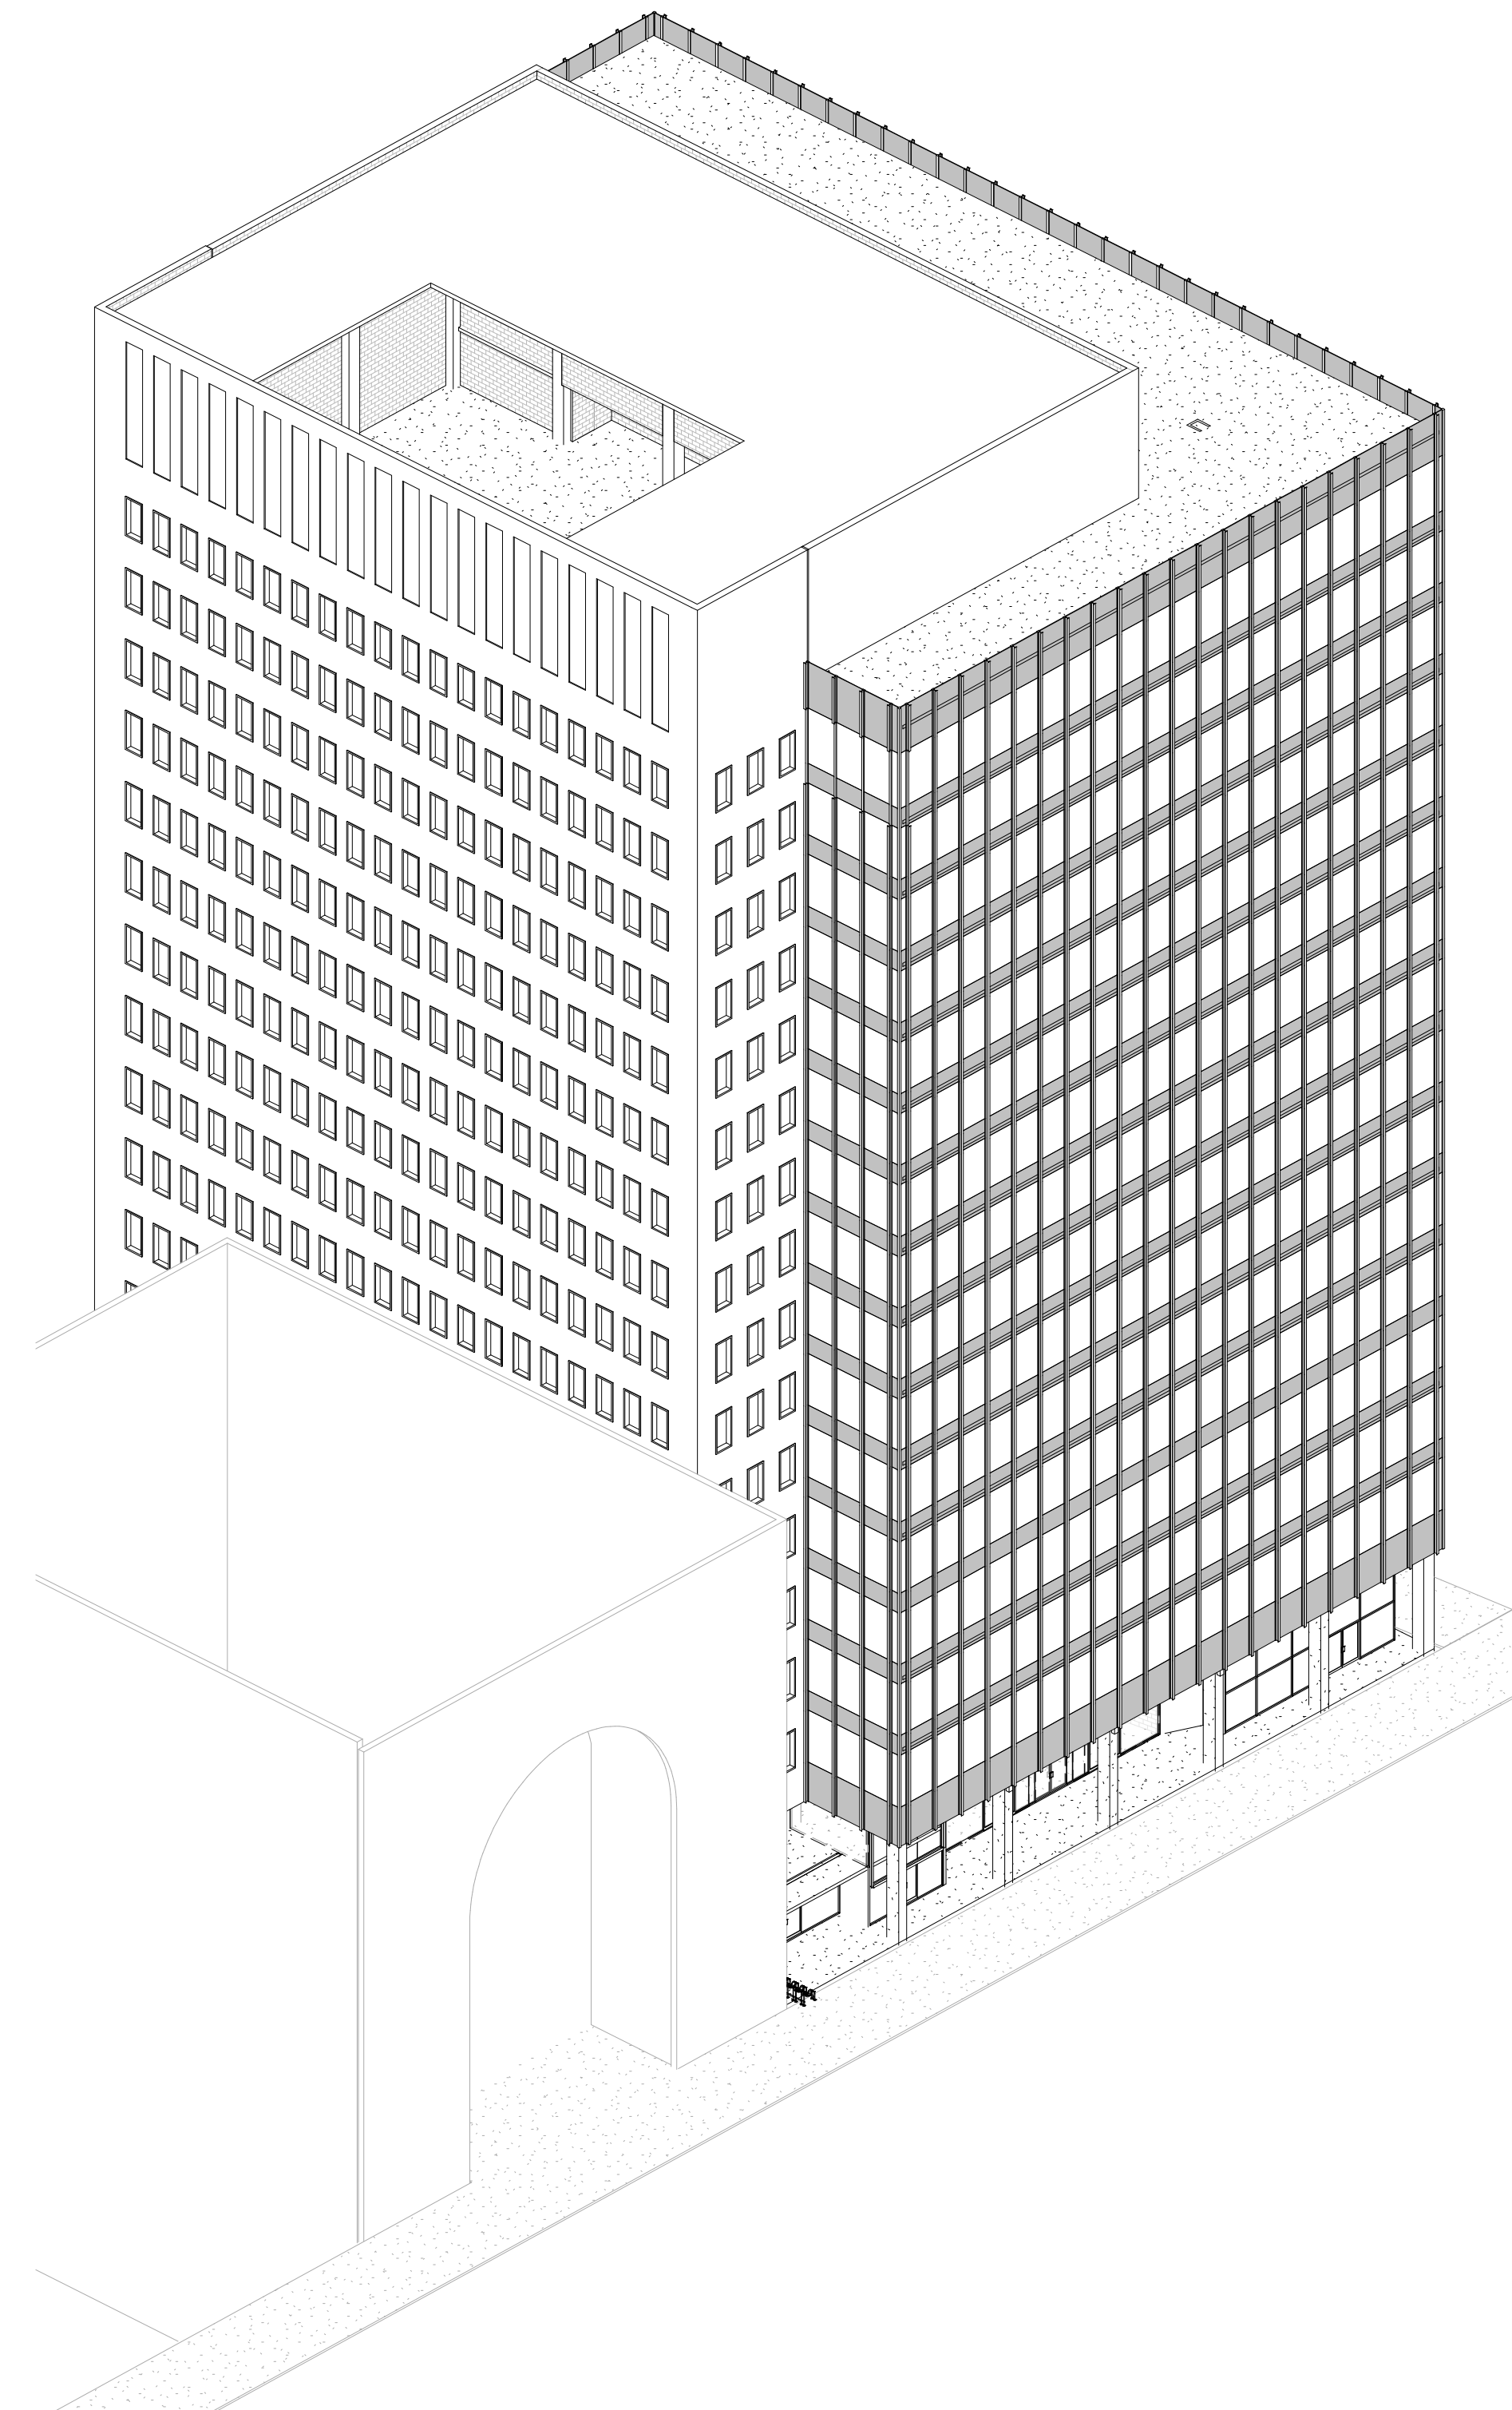

1 3D VIEW FROM NORTHEAST  
A002 SCALE:

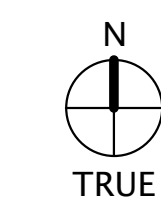

**Commwealth**  
ARCHITECTS

111 ROCKHOLE BL. THIRD FLOOR  
RICHMOND, VIRGINIA 23219  
TELEPHONE: 804.648.5040

Commwealth Architects expressly reserves its copyright and other common law property rights in and to this drawing and any other documents prepared or used in connection with this project and may be prohibited from reuse, reproduction, or distribution without the expressed written permission of Commwealth Architects.

**WYTESTONE PLAZA  
BUILDING**  
801 E MAIN STREET,  
RICHMOND, VIRGINIA


Issue Record	Date
PRE-SD	09.09.22

**NOT FOR  
CONSTRUCTION**

Drawing Title  
**PARKING**

Sheet  
**A002**

Comm No 1604.02

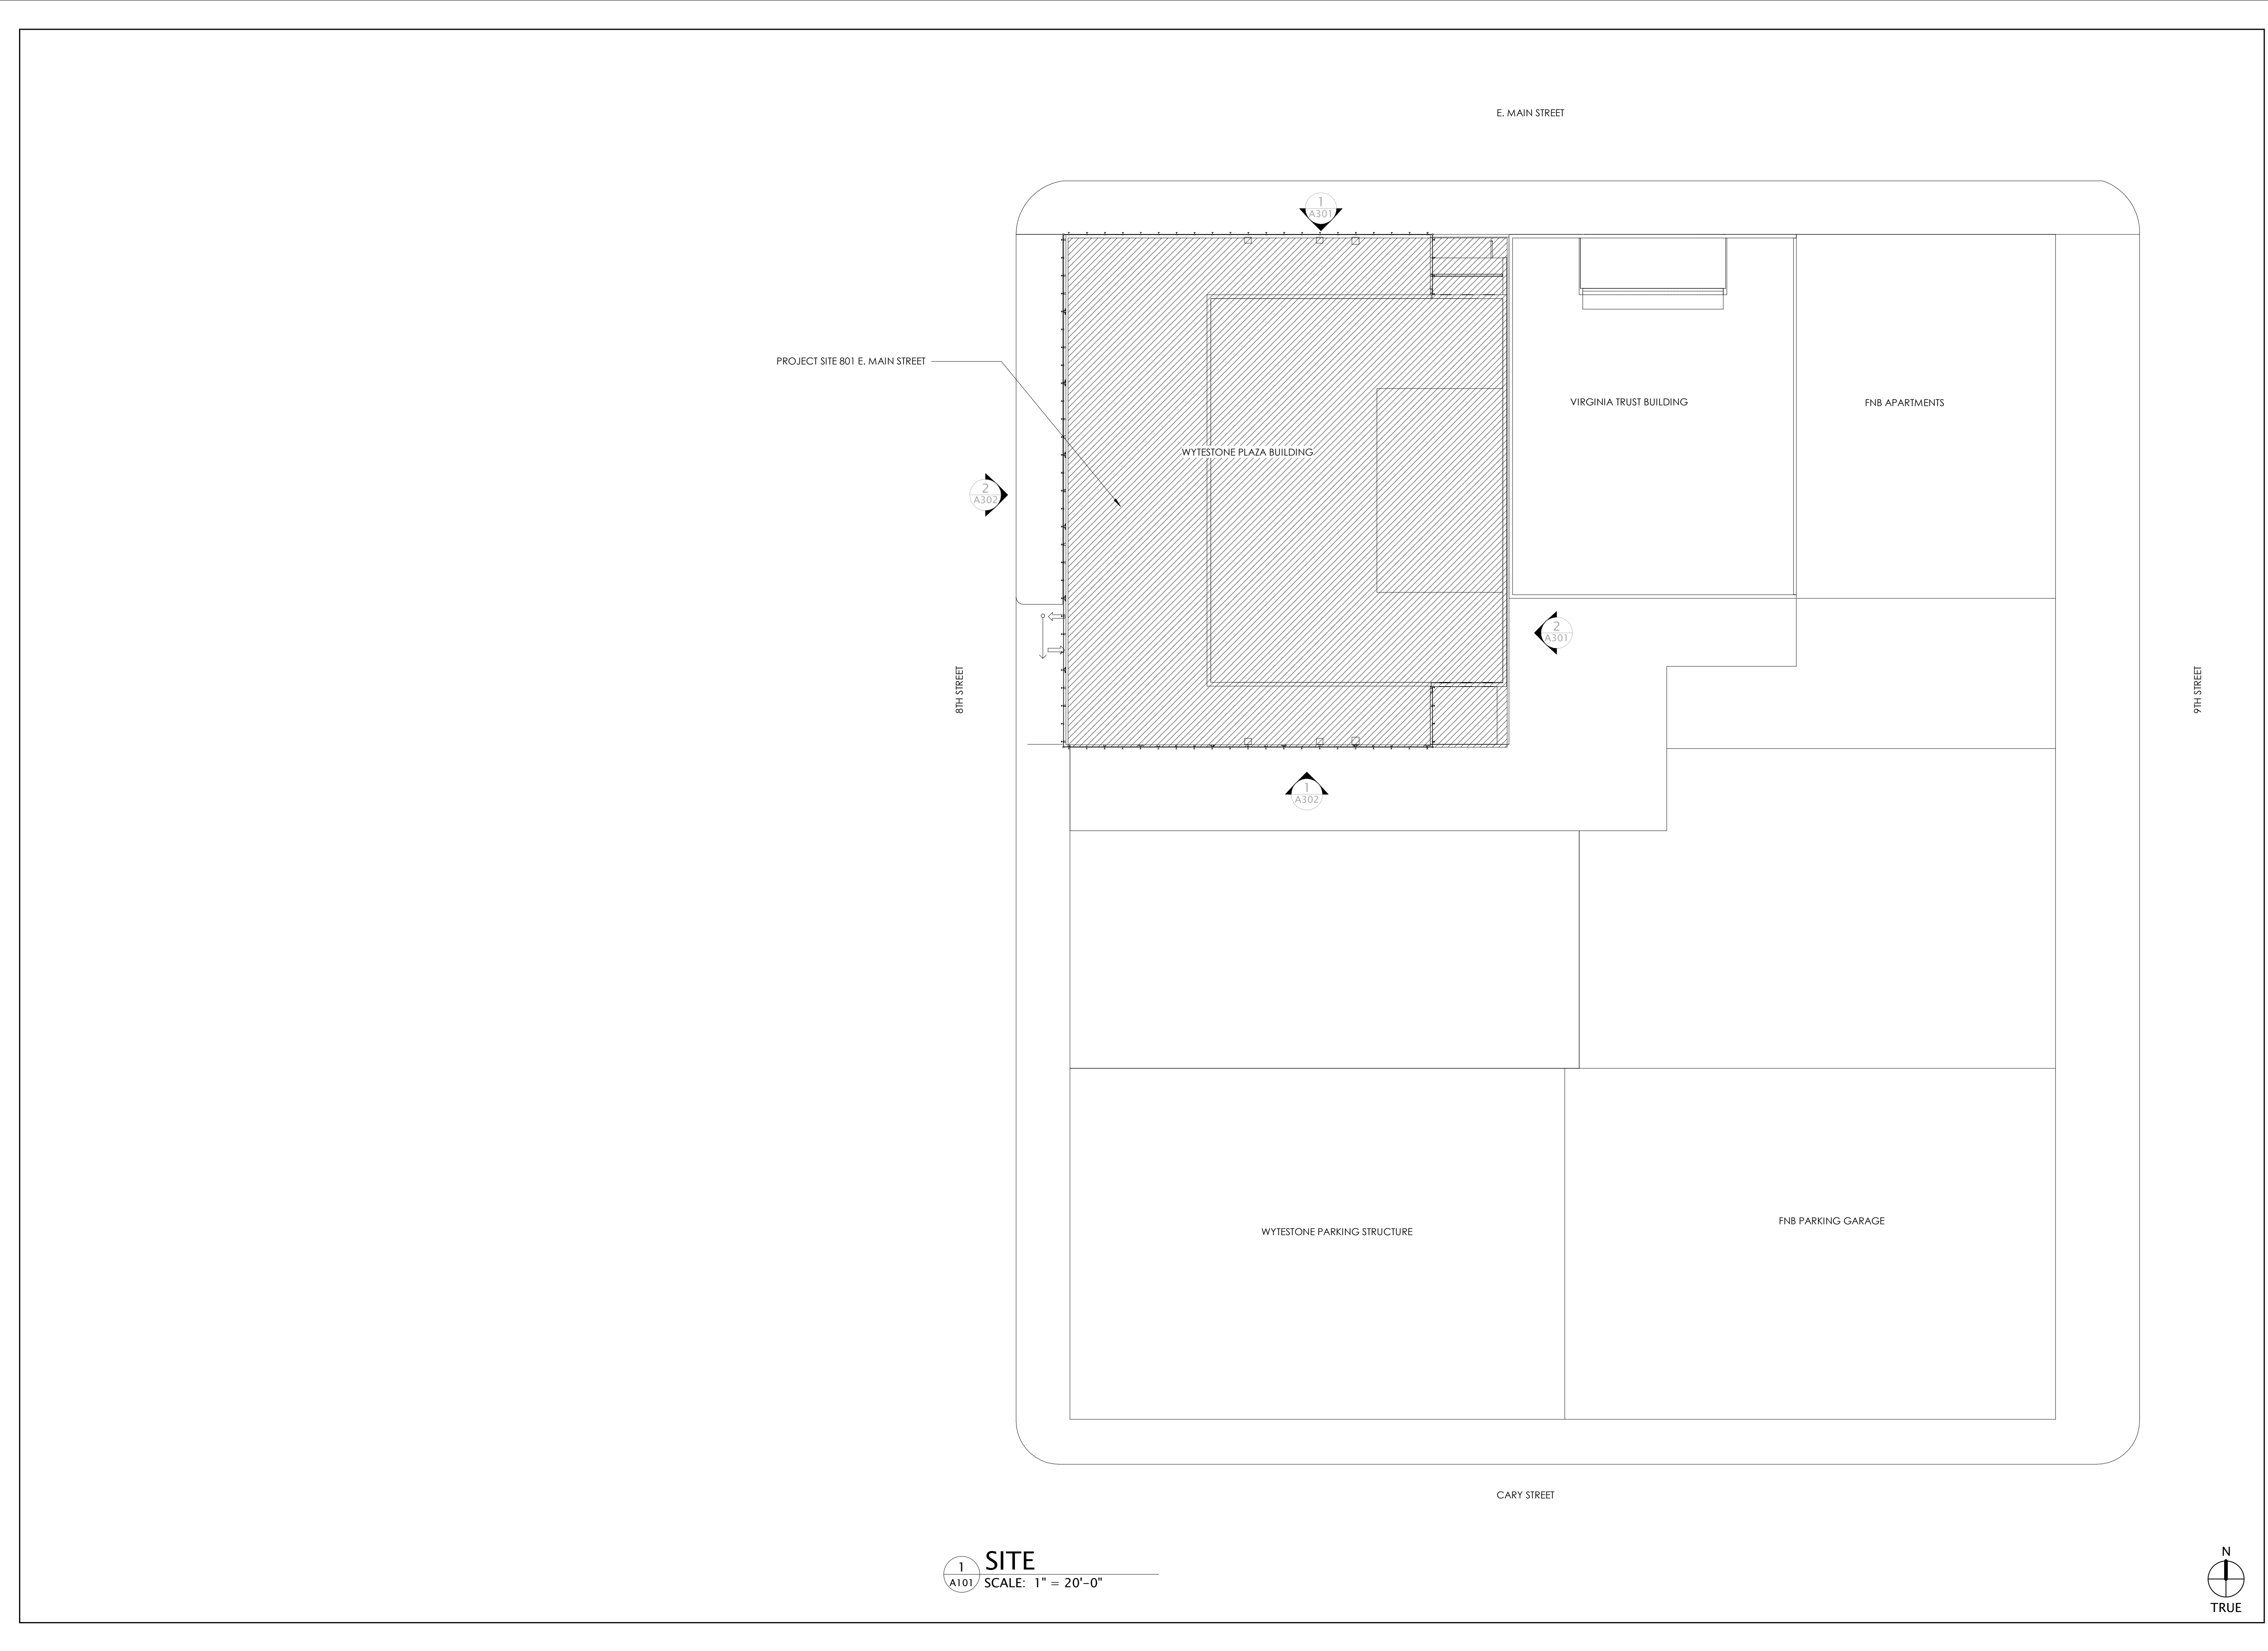

PROJECT SITE 801 E. MAIN STREET


8TH STREET

E. MAIN STREET

9TH STREET

CARY STREET

**1** SITE  
A101 SCALE: 1" = 20'-0"

 

**Commwealth**  
ARCHITECTS  
111 S. BUCKINGHAM THIRD FLOOR  
RICHMOND, VIRGINIA 23219  
TELEPHONE: 804.648.5040  
Commwealth Architects expressly reserves its copyright and other common law property rights in this drawing. This drawing may not be reproduced, stored in a retrieval system, or transmitted in any form or by any means, electronic or mechanical, including photocopying, recording, or by any information storage and retrieval system, without the prior written permission of Commwealth Architects.


**WYTESTONE PLAZA BUILDING**  
801 E MAIN STREET,  
RICHMOND, VIRGINIA

Issue Record	Date
PRE-SD	09.09.22


**NOT FOR CONSTRUCTION**

Drawing Title  
**SITE PLAN**

Sheet  
**A101**  
Comm No 1604.02

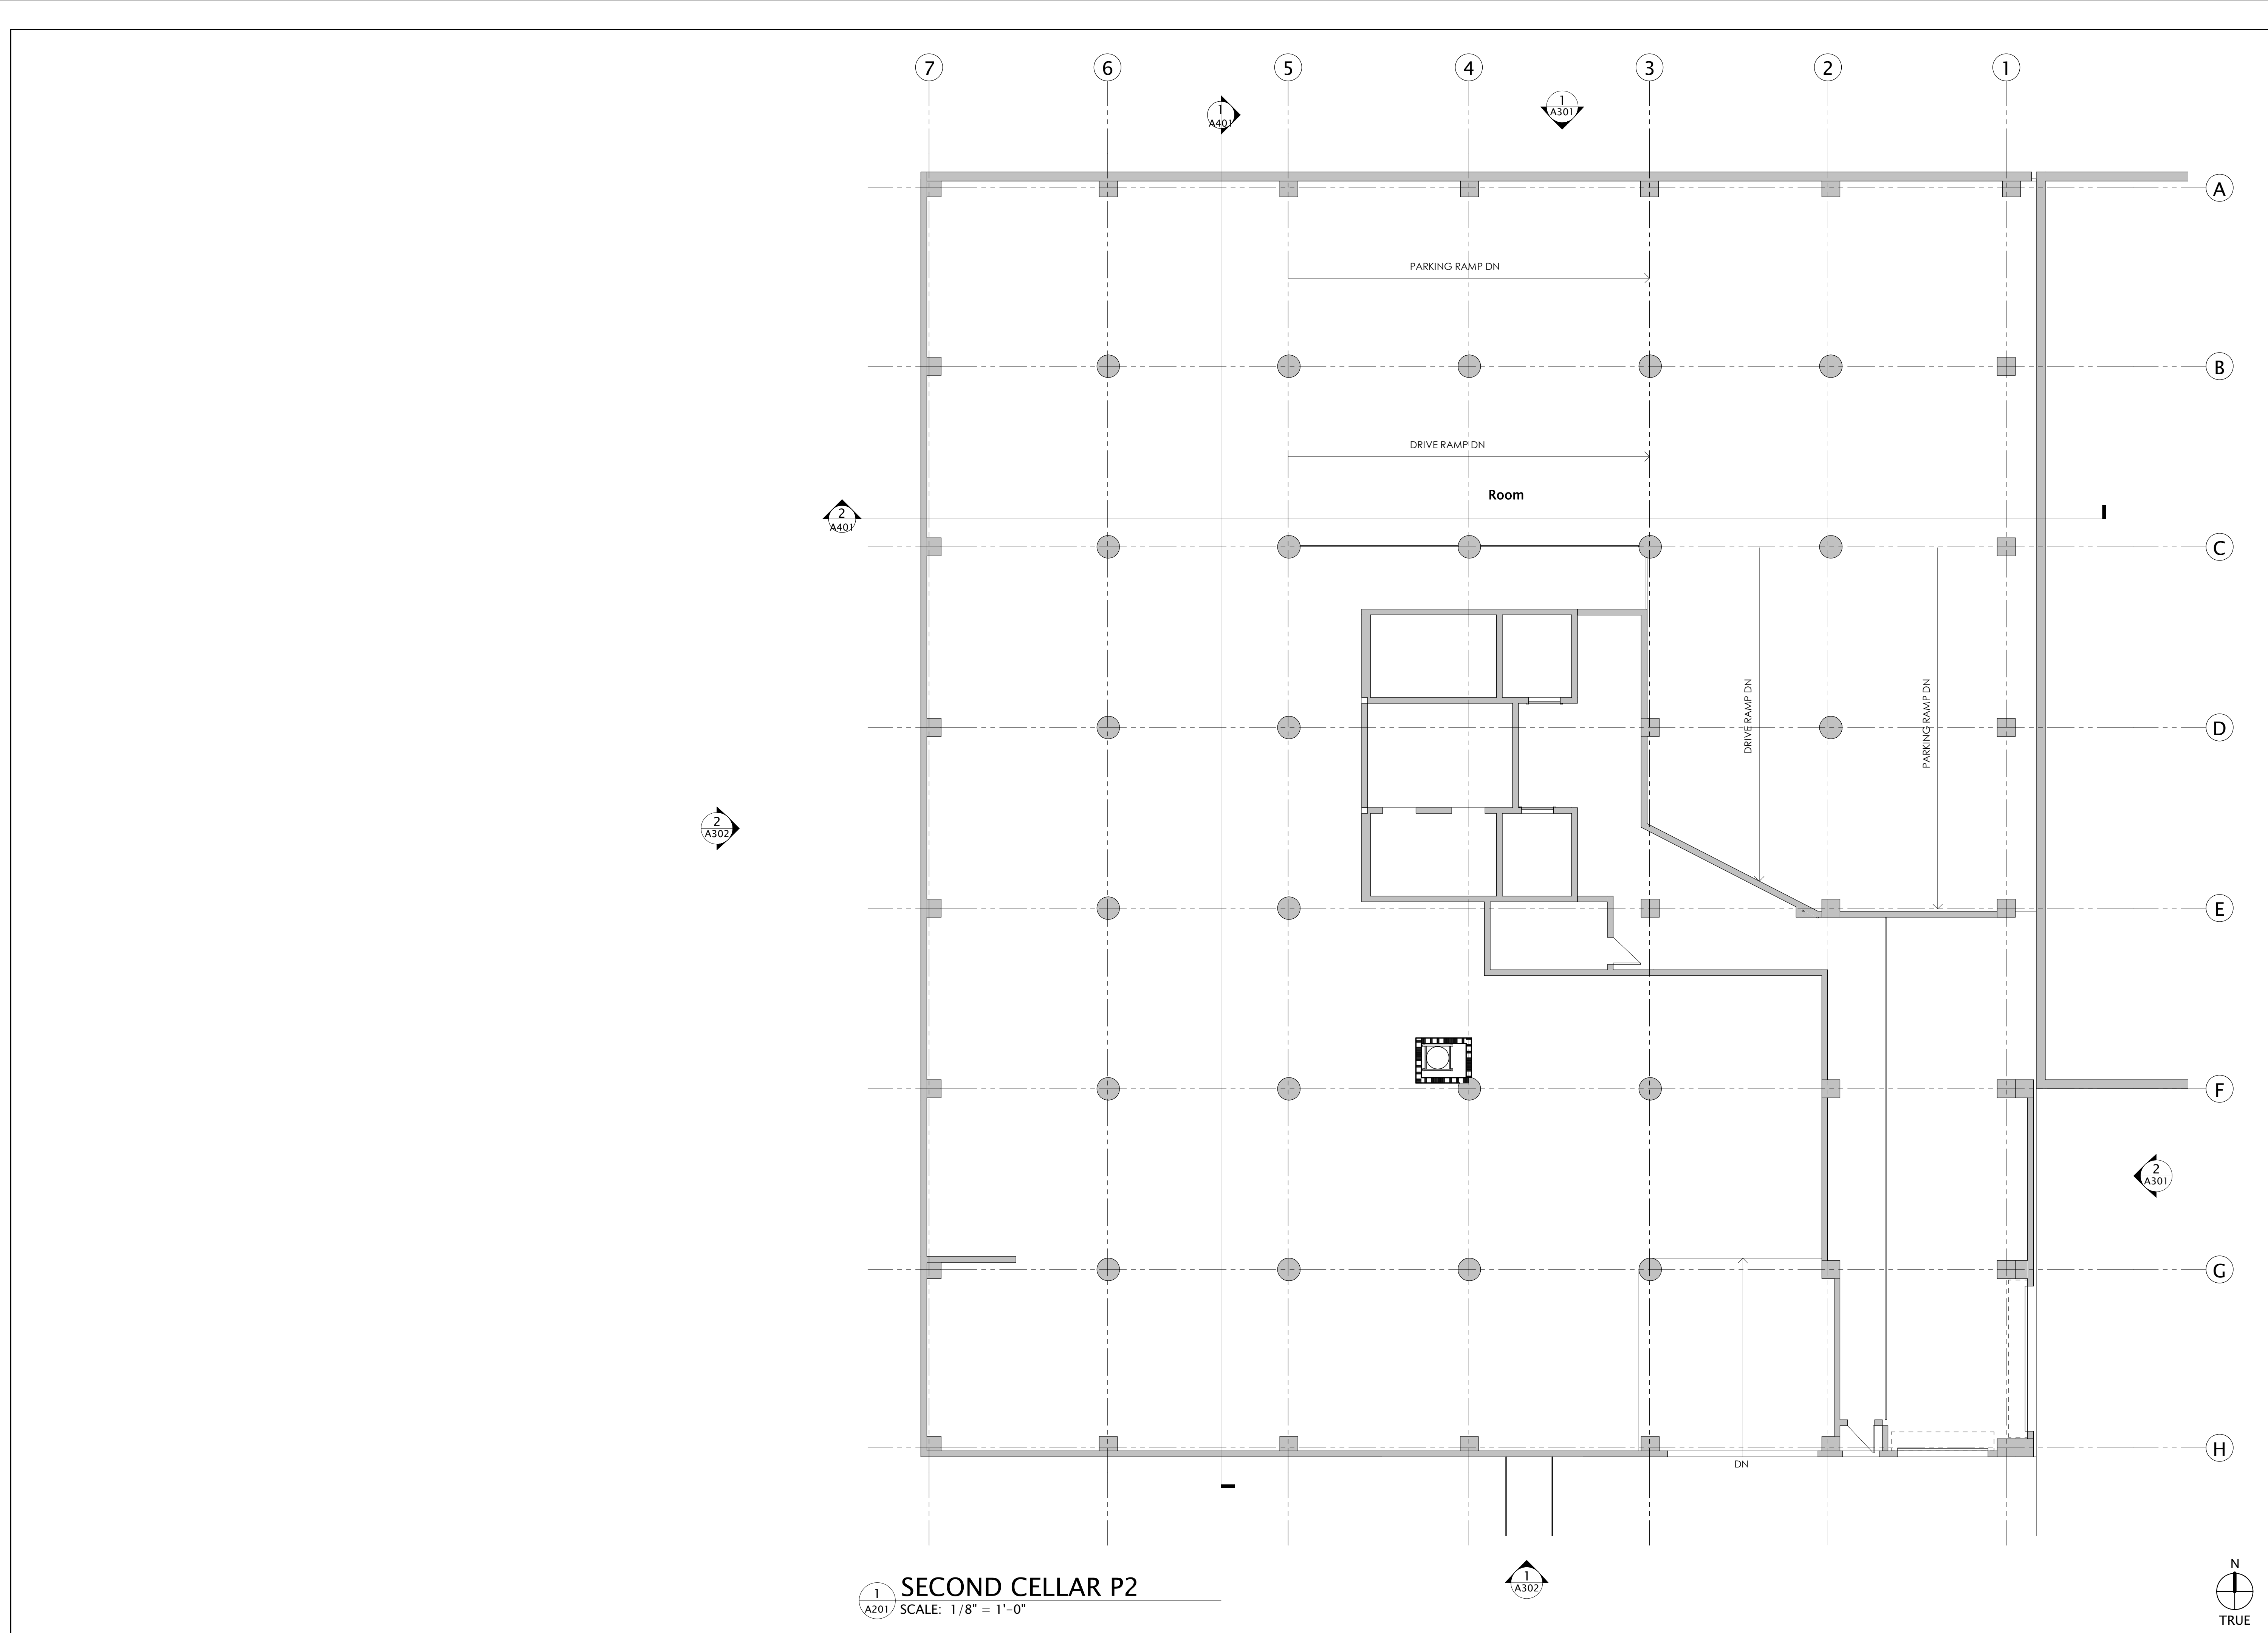

1  
A201  
SECOND CELLAR P2  
SCALE: 1/8" = 1'-0"

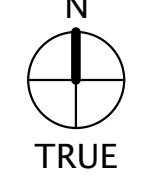

Sheet  
**A201**

Comm No 1604.02


Issue Record	Date
PRE-SD	09.09.22

**NOT FOR CONSTRUCTION**

Drawing Title  
**FLOOR PLANS**

**WYTESTONE PLAZA BUILDING**  
801 E MAIN STREET,  
RICHMOND, VIRGINIA

*Commonwealth*  
ARCHITECTS  
111 BUCKINGHAM THIRD FLOOR TELEPHONE: 804.648.5040  
RICHMOND, VIRGINIA 23219  
Commonwealth Architects expressly reserves its copyright and other common law property rights in this drawing. No part of this drawing may be reproduced or transmitted in any form or by any means, electronic or mechanical, including photocopying, recording, or by any information storage and retrieval system, without first obtaining the express written permission of Commonwealth Architects.

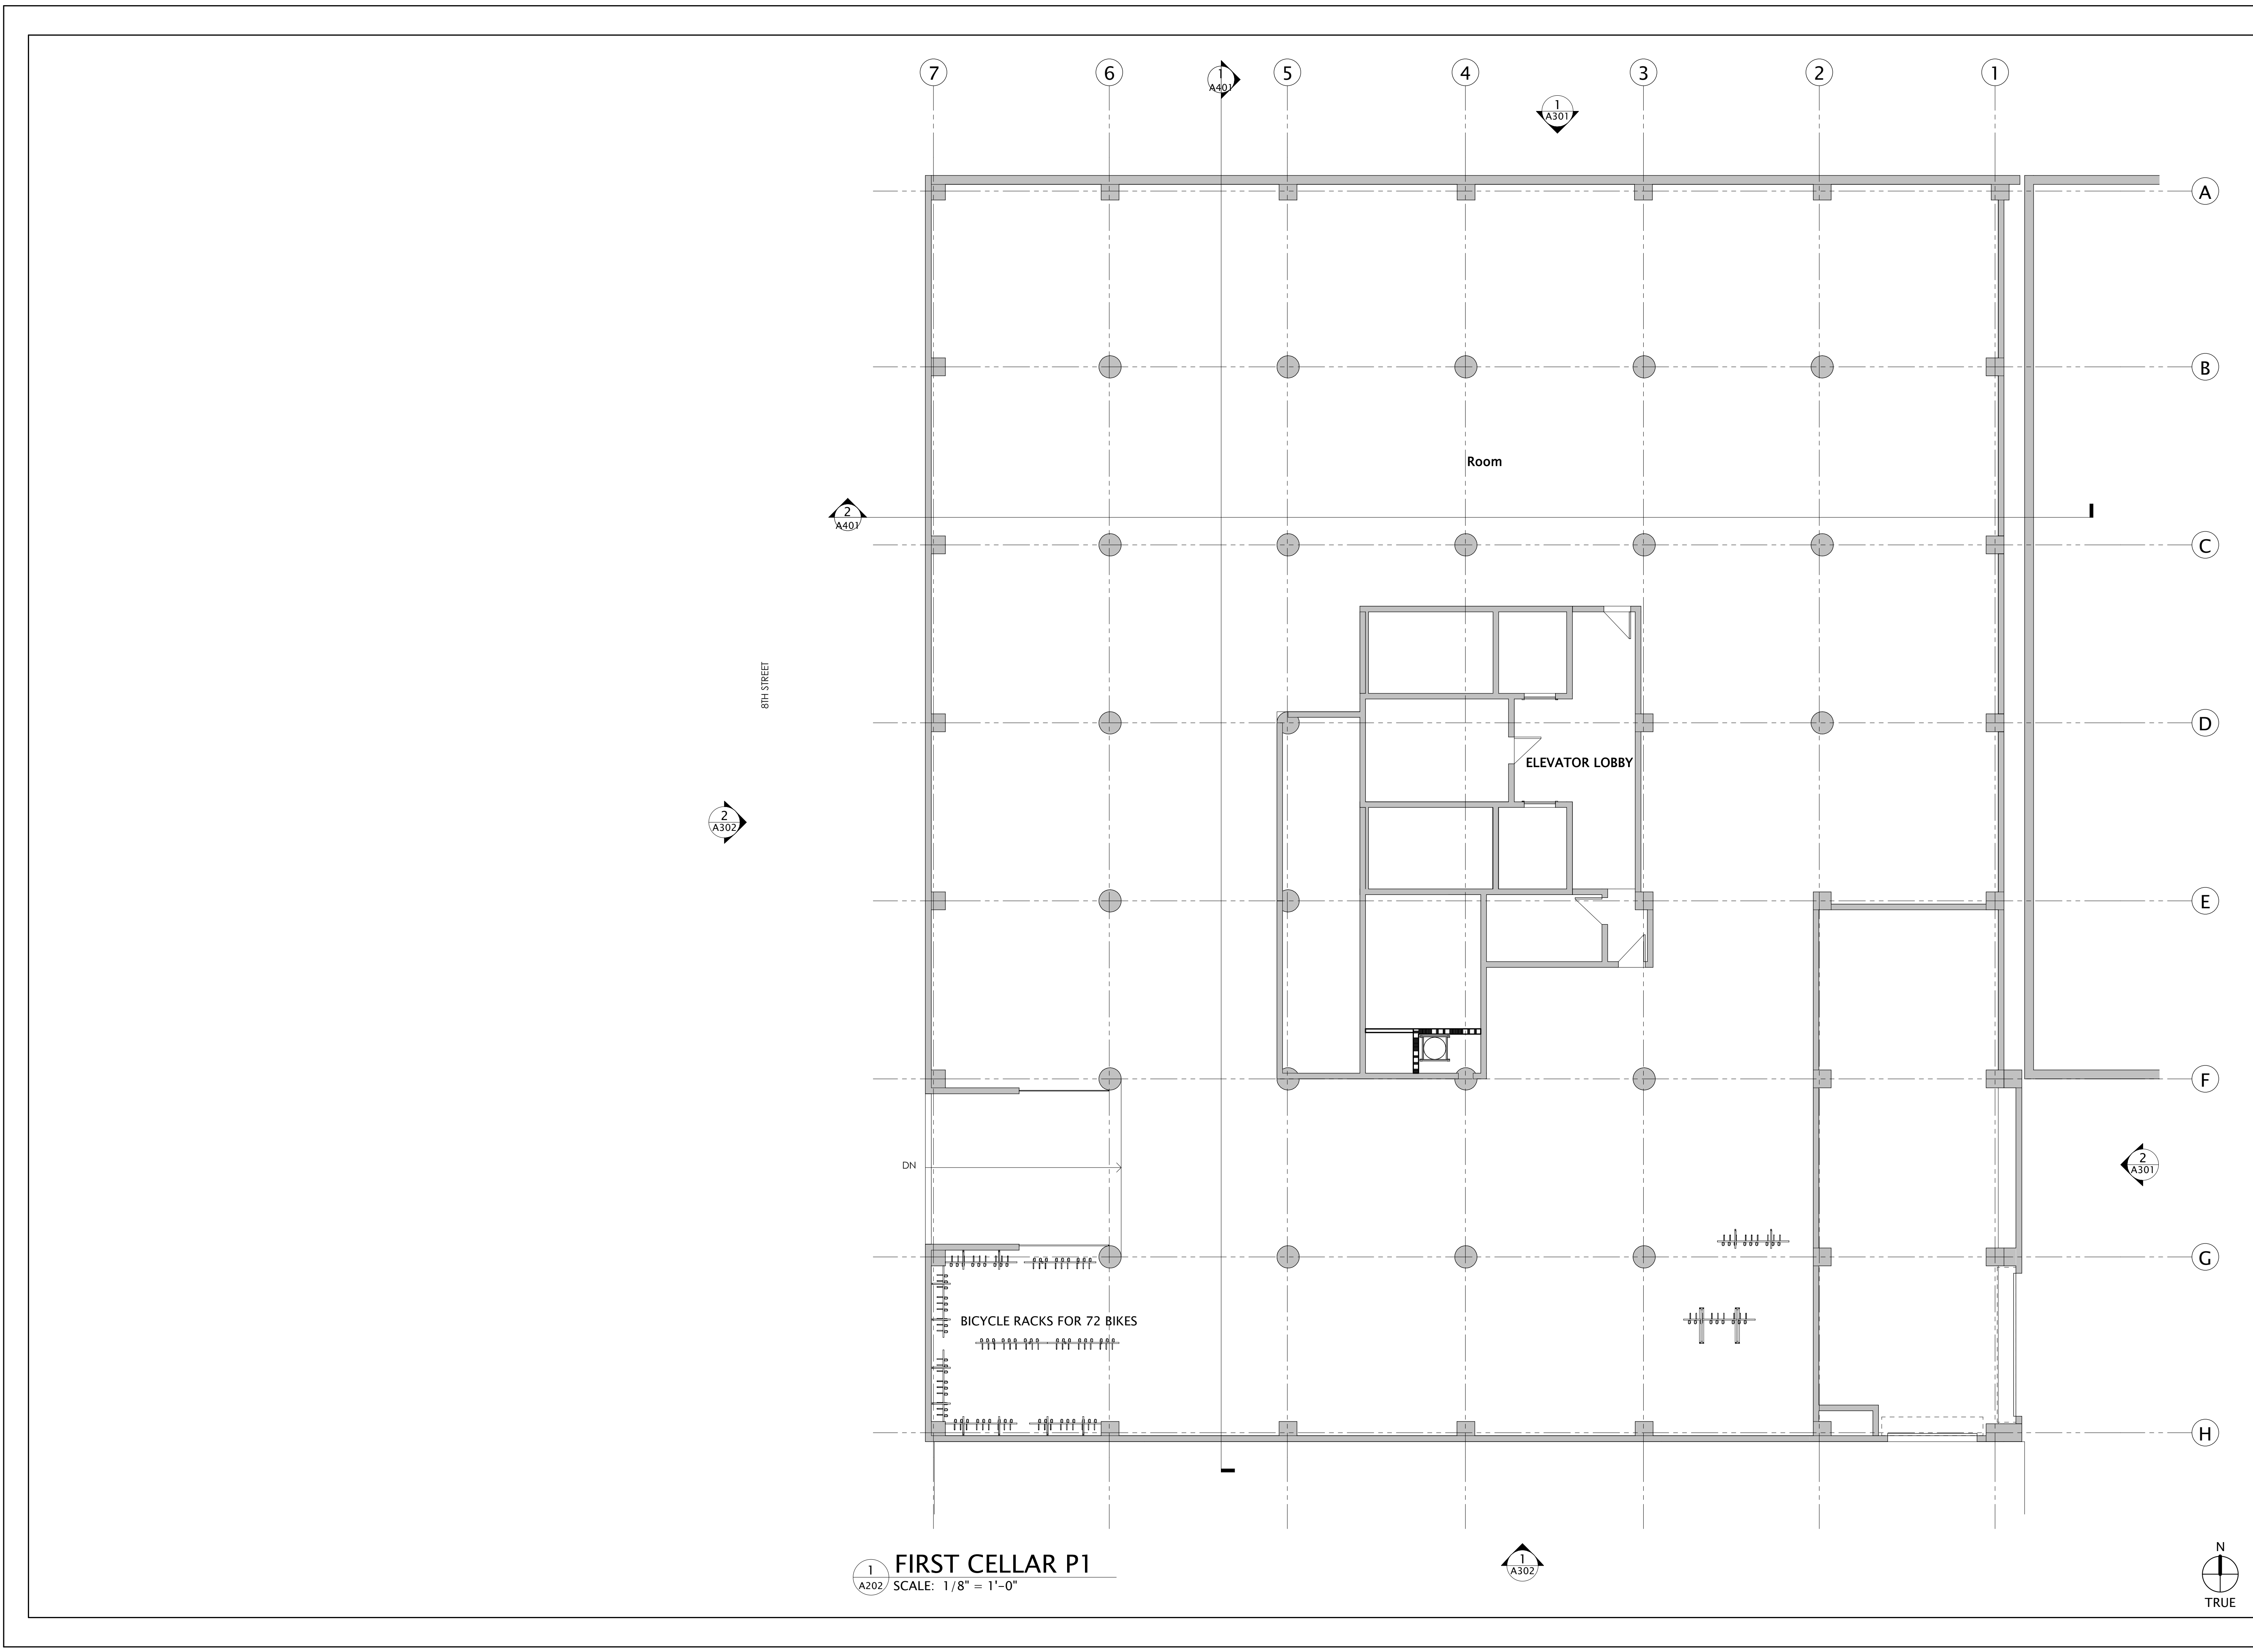

1 A202 **FIRST CELLAR P1**  
SCALE: 1/8" = 1'-0"

**Commonwealth**  
ARCHITECTS  
101 BRACKERS LANE THIRD FLOOR TELEPHONE: 804.648.5040  
RICHMOND, VIRGINIA 23219  
Commonwealth Architects expressly reserves its copyright and other common law property rights in this drawing and the project it represents, and the design herein may not be reproduced or used in any form without the expressed written permission of Commonwealth Architects.

**WYTESTONE PLAZA  
BUILDING**  
801 E MAIN STREET,  
RICHMOND, VIRGINIA


Issue Record	Date
PRE-SD	09.09.22

**NOT FOR  
CONSTRUCTION**

Drawing Title  
**FLOOR PLANS**

Sheet  
**A202**

Comm No 1604.02

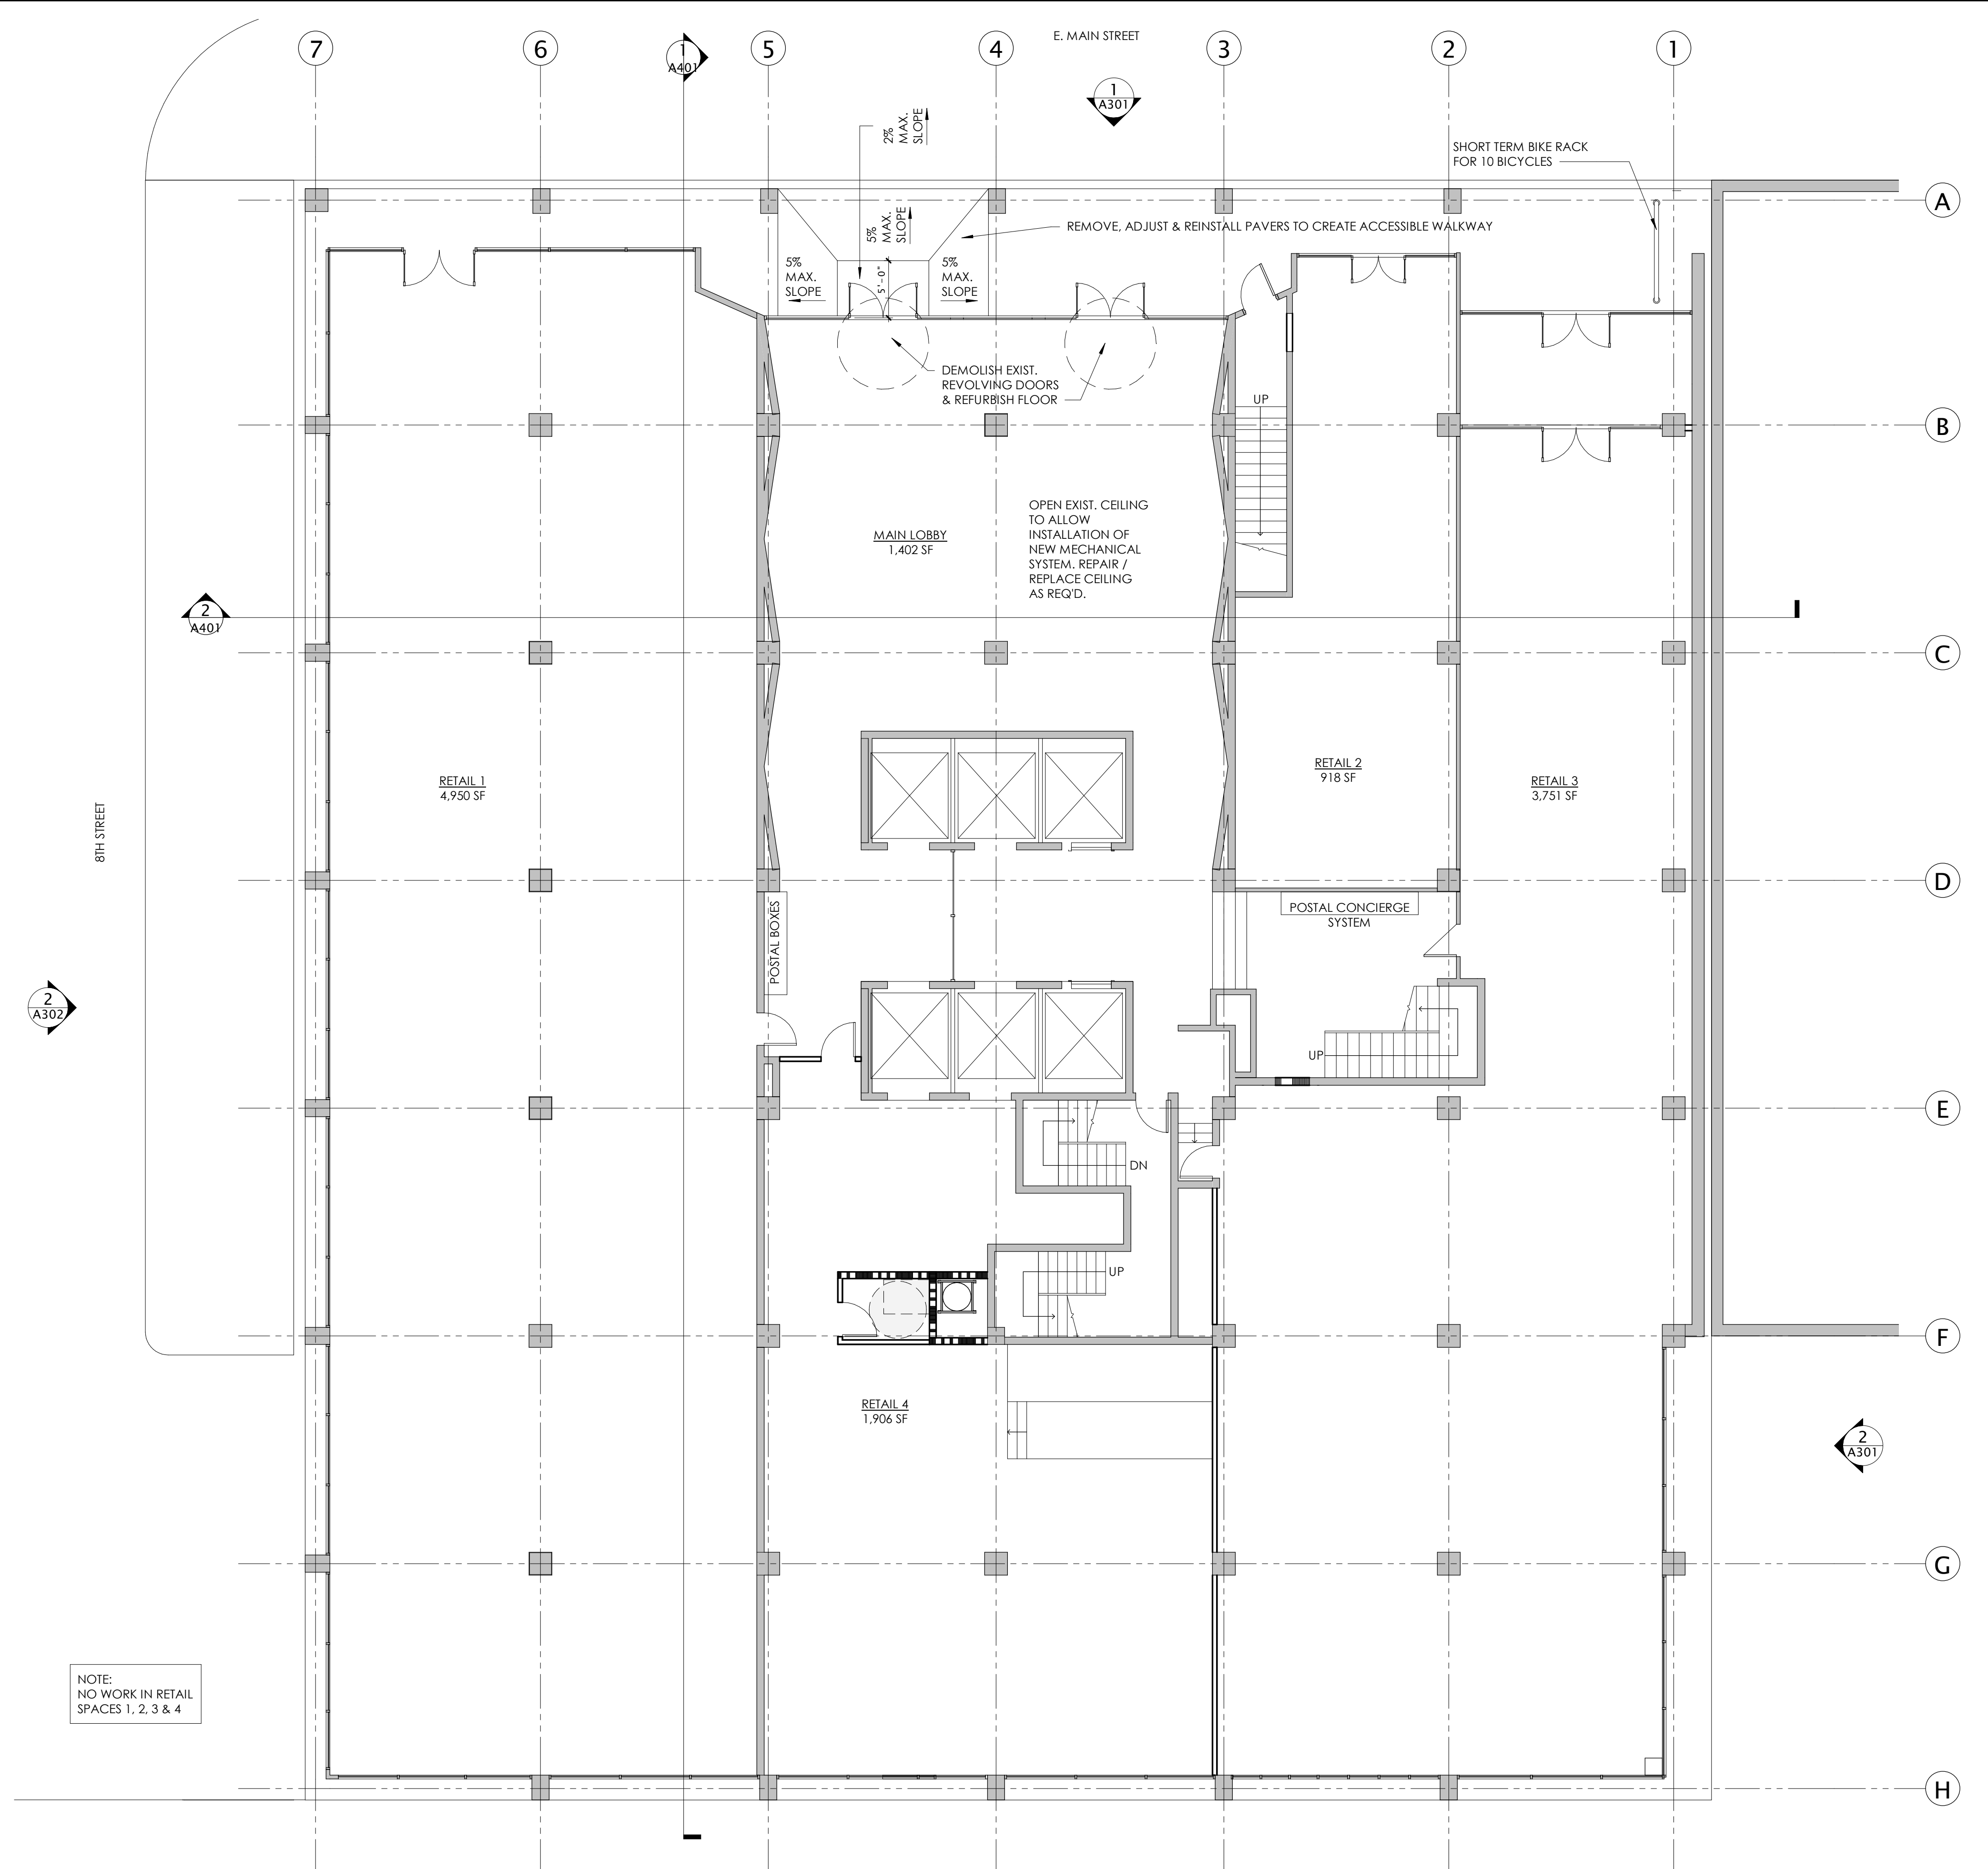

NOTE:  
NO WORK IN RETAIL SPACES 1, 2, 3 & 4

1 1ST FLOOR PLAN  
SCALE: 1/8" = 1'-0"

*Commonwealth*  
ARCHITECTS

101 BRACKERS LANE, THIRD FLOOR RICHMOND, VIRGINIA 23217  
TELEPHONE: 804-648-5040

Commonwealth Architects expressly reserves its copyright and other common law property rights in this drawing. This drawing is not to be used, copied, or otherwise reproduced without the express written permission of Commonwealth Architects.

WYTESTONE PLAZA  
BUILDING

801 E MAIN STREET,  
RICHMOND, VIRGINIA

Issue Record	Date
PRE-SD	09.09.22


NOT FOR  
CONSTRUCTION

Drawing Title  
FLOOR PLANS

Sheet  
**A203**

Comm No 1604.02



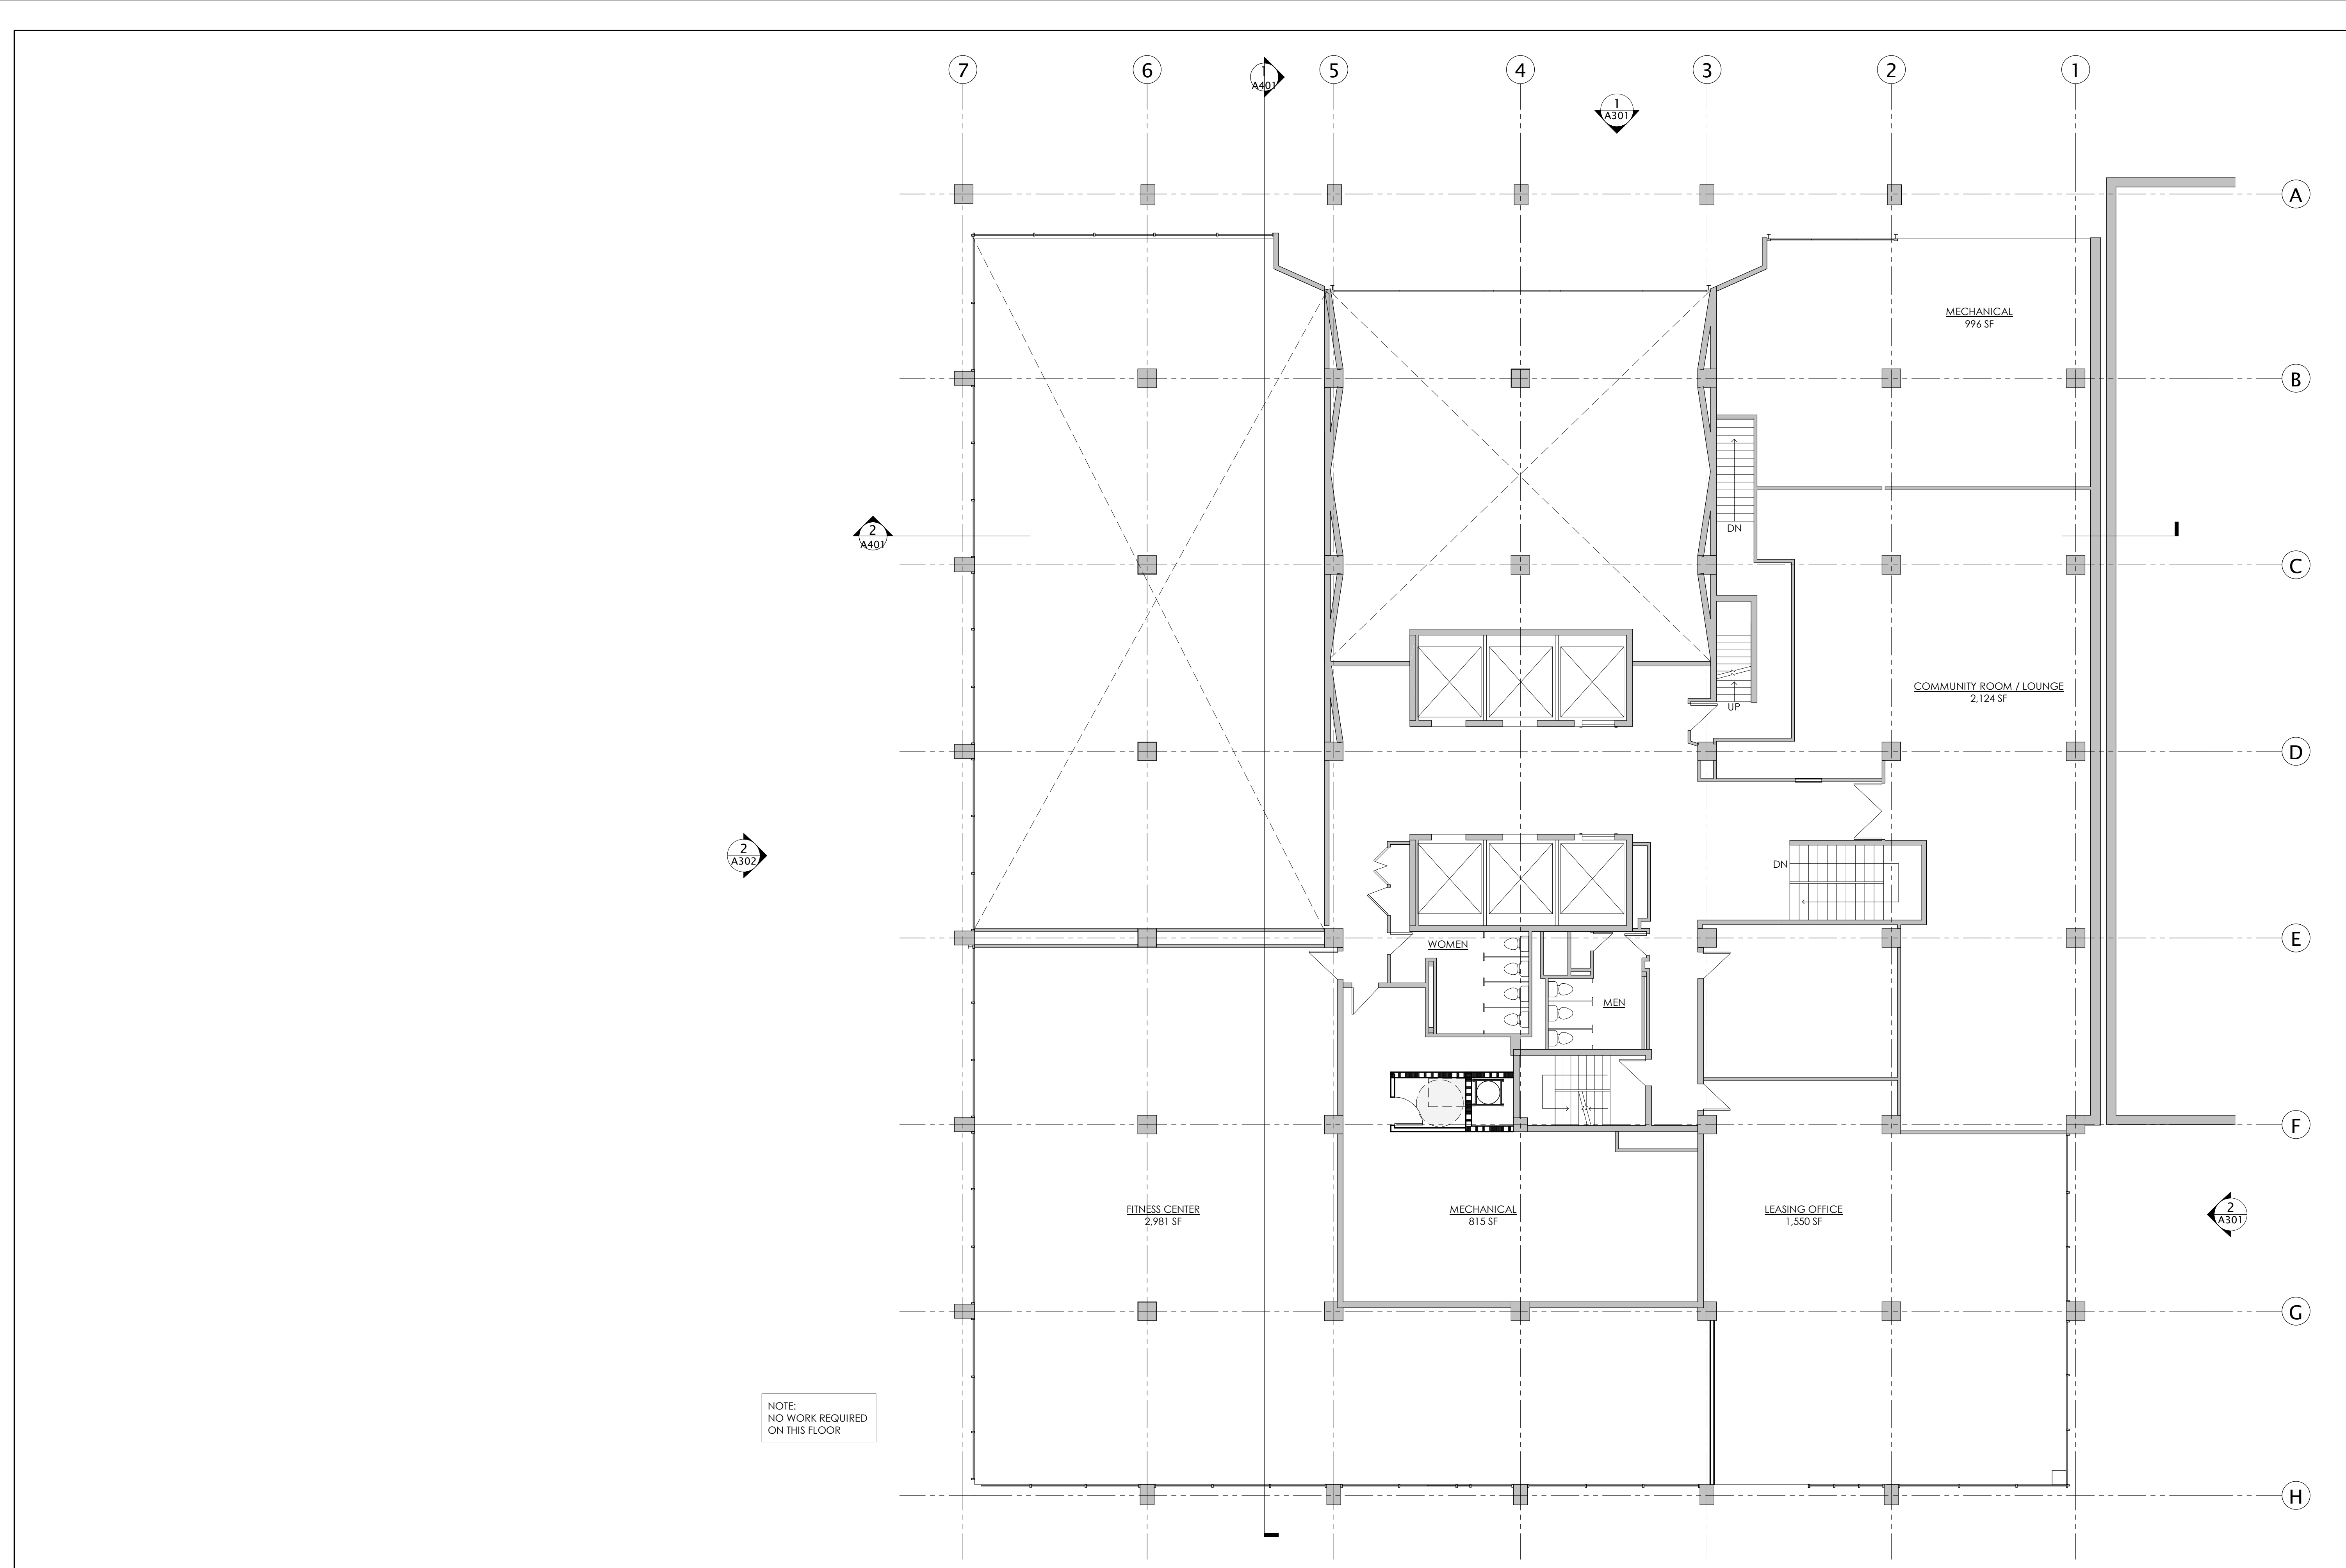

NOTE:  
NO WORK REQUIRED  
ON THIS FLOOR

1  
A204 2ND FLOOR PLAN  
SCALE: 1/8" = 1'-0"

*Commonwealth*  
ARCHITECTS  
111 S. BUCKINGHAM THIRD FLOOR TELEPHONE: 804.648.5040  
RICHMOND, VIRGINIA 23217  
Commonwealth Architects expressly reserves its copyright and other common law property rights in this drawing. No part of this drawing may be reproduced, stored in a retrieval system, or transmitted in any form or by any means, without the express written permission of Commonwealth Architects.

**WYTESTONE PLAZA  
BUILDING**  
801 E MAIN STREET,  
RICHMOND, VIRGINIA

Issue Record	Date
PRE-SD	09.09.22


**NOT FOR  
CONSTRUCTION**

Drawing Title  
**FLOOR PLANS**

Sheet  
**A204**


Comm No 1604.02

FLOORS	UNITS/FLOOR	TOTAL
3 - 7	18	90
8 - 15	21	147
16 - 18	14	42
		279 UNITS

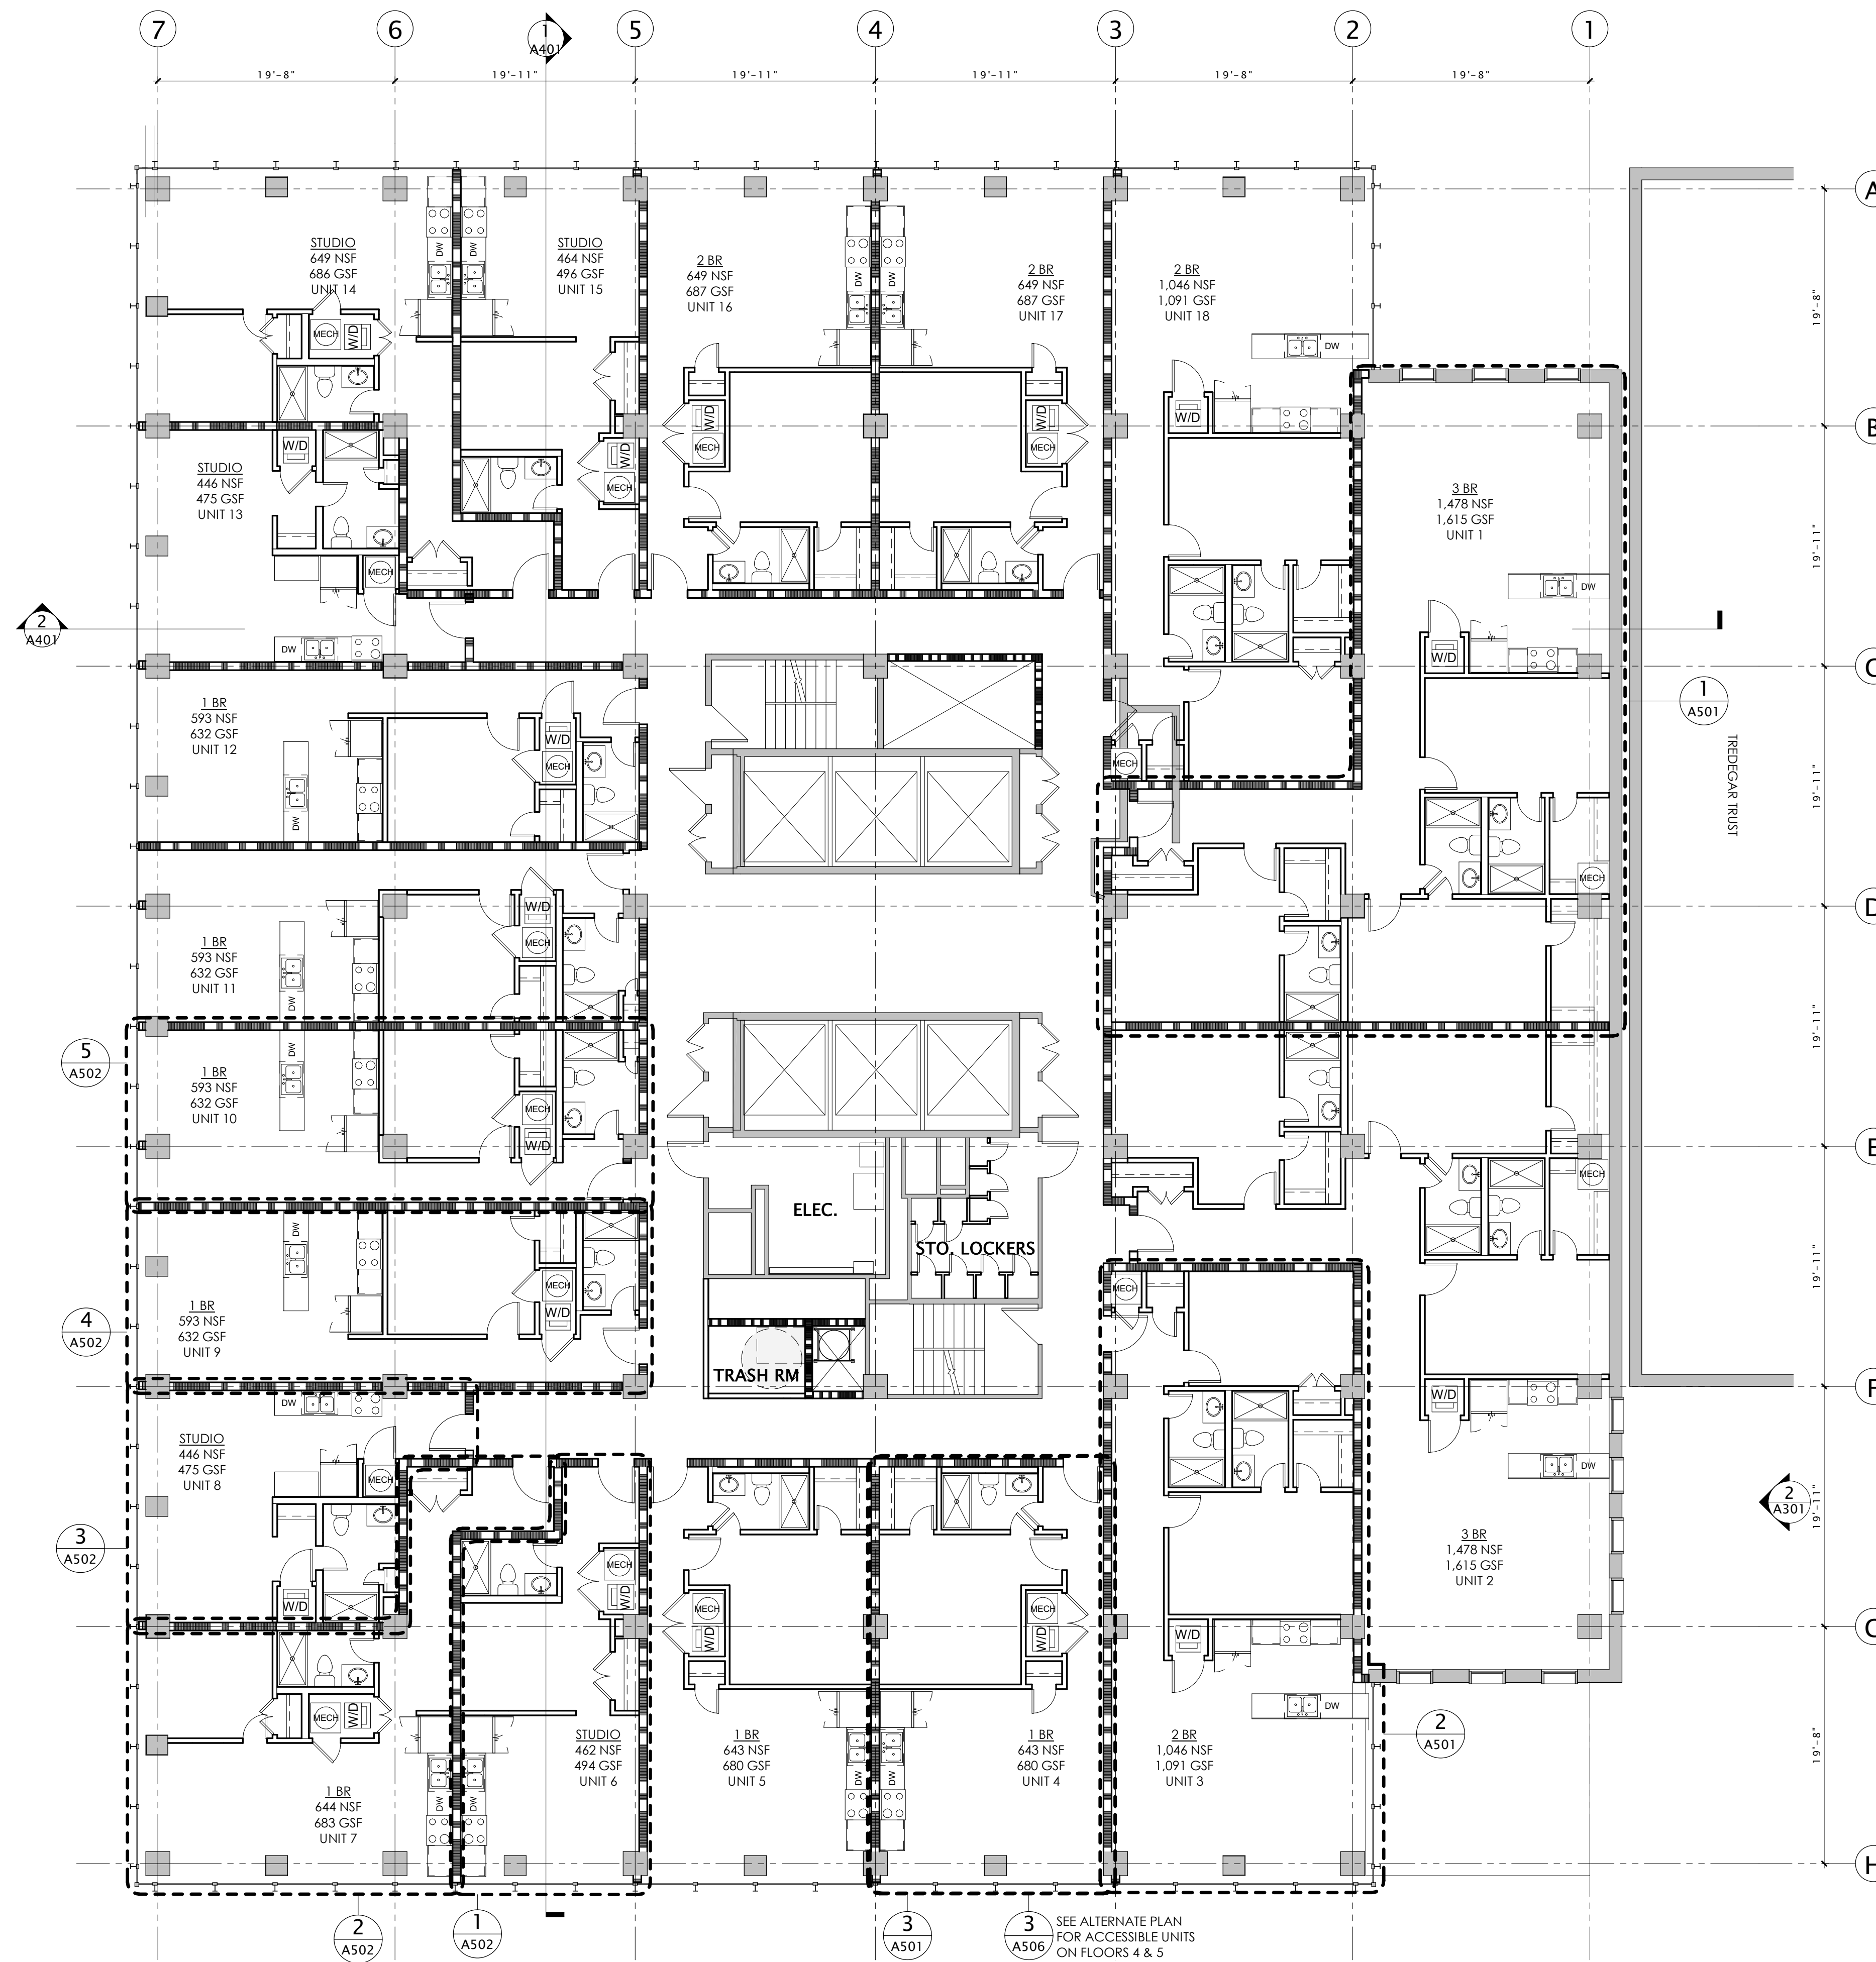

1 A205 3RD - 7TH FLOOR PLAN  
SCALE: 1/8" = 1'-0"

SEE ALTERNATE PLAN FOR ACCESSIBLE UNITS ON FLOORS 4 & 5

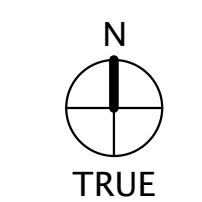

**Commonwealth**  
ARCHITECTS  
101 S. BRIDGE ST., THIRD FLOOR TELEPHONE: 804.648.5040  
RICHMOND, VIRGINIA 23219  
Commonwealth Architects expressly reserves its copyright and other common law property rights in this drawing. No part of this drawing may be reproduced, stored in a retrieval system, or transmitted in any form or by any means, without the prior written permission of Commonwealth Architects.

**WYTESTONE PLAZA  
BUILDING**  
801 E MAIN STREET,  
RICHMOND, VIRGINIA


Issue Record	Date
PRE-SD	09.09.22

**NOT FOR  
CONSTRUCTION**

Drawing Title  
**FLOOR PLANS**


Sheet  
**A205**

Comm No 1604.02

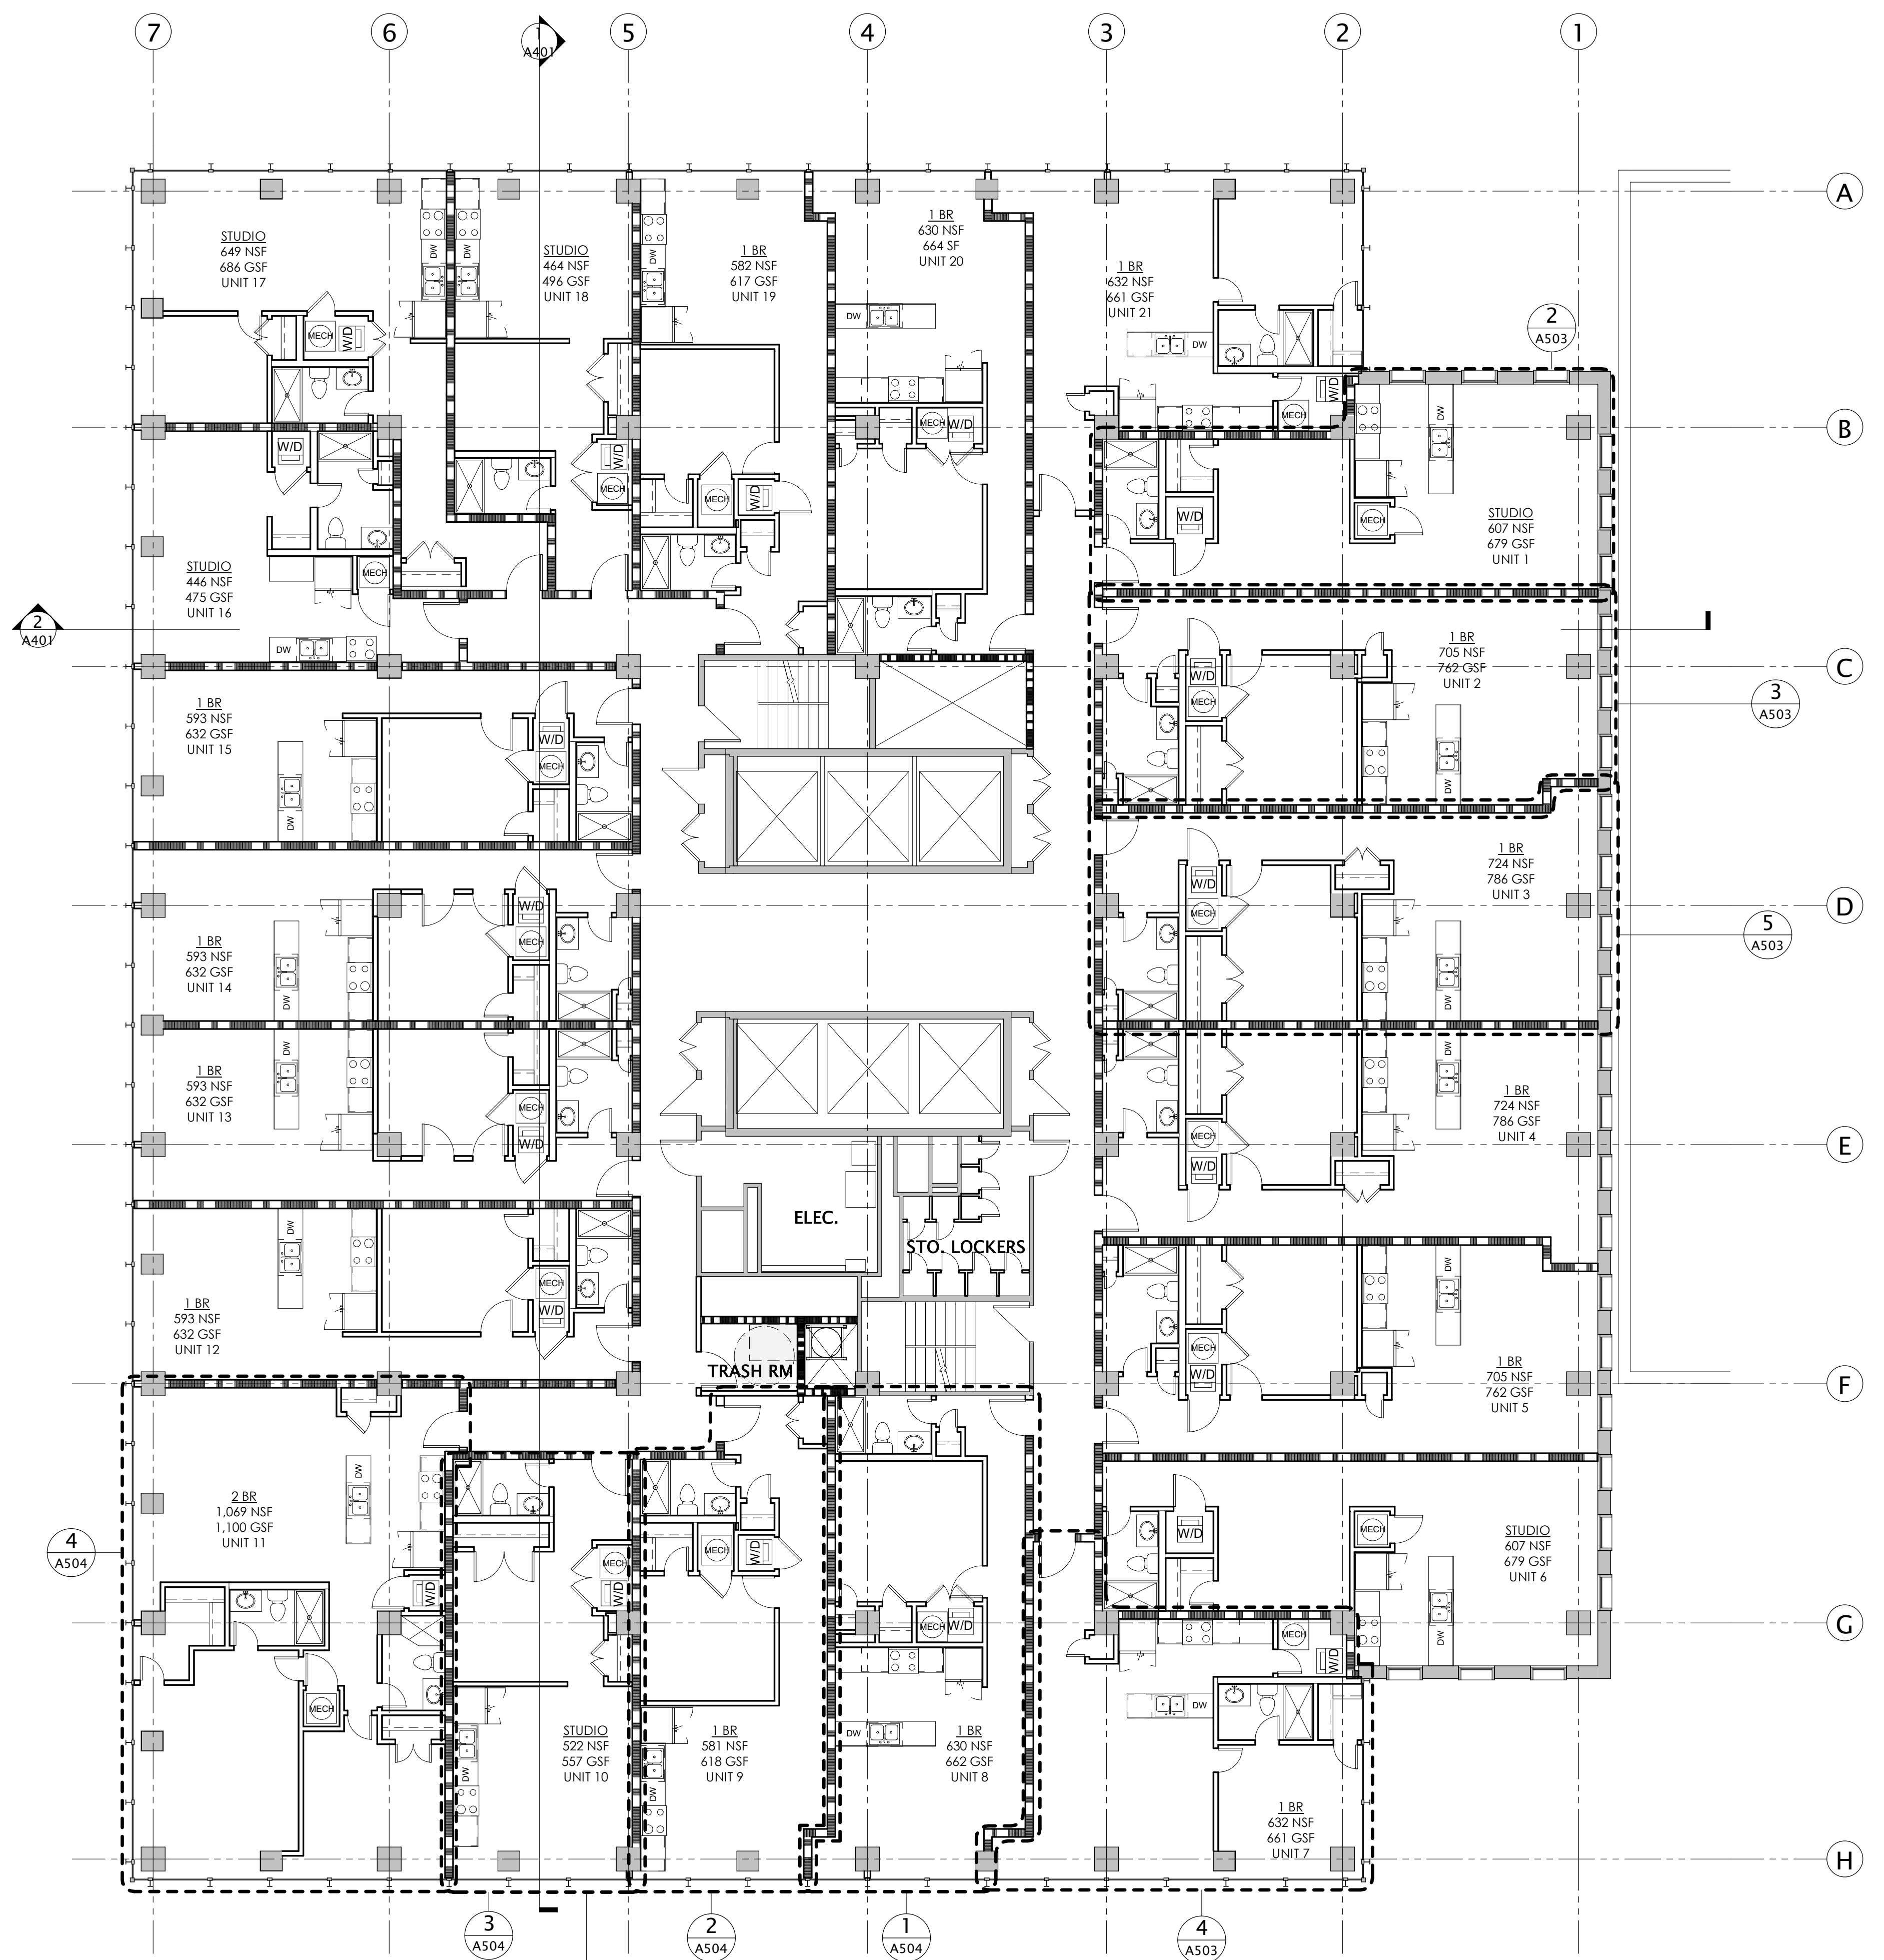

1 A206 8TH - 15TH FLOOR PLAN  
SCALE: 1/8" = 1'-0"

2 A506 SEE ALTERNATE PLAN FOR ACCESSIBLE UNITS ON FLOORS 9 & 10

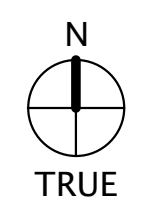

*Commonwealth*  
ARCHITECTS  
101 S. BUCKLEBUSH THIRD FLOOR TELEPHONE: 804.648.5040  
RICHMOND, VIRGINIA 23219  
Commonwealth Architects expressly reserves its copyright and other common law property rights in this drawing and all related documents. This drawing is the property of Commonwealth Architects. It may not be published, copied, reproduced, or otherwise used without the expressed written permission of Commonwealth Architects.

# WYTESTONE PLAZA BUILDING


801 E MAIN STREET,  
RICHMOND, VIRGINIA

Issue Record	Date
PRE-SD	09.09.22

**NOT FOR CONSTRUCTION**

Drawing Title  
FLOOR PLANS

Sheet  
**A206**

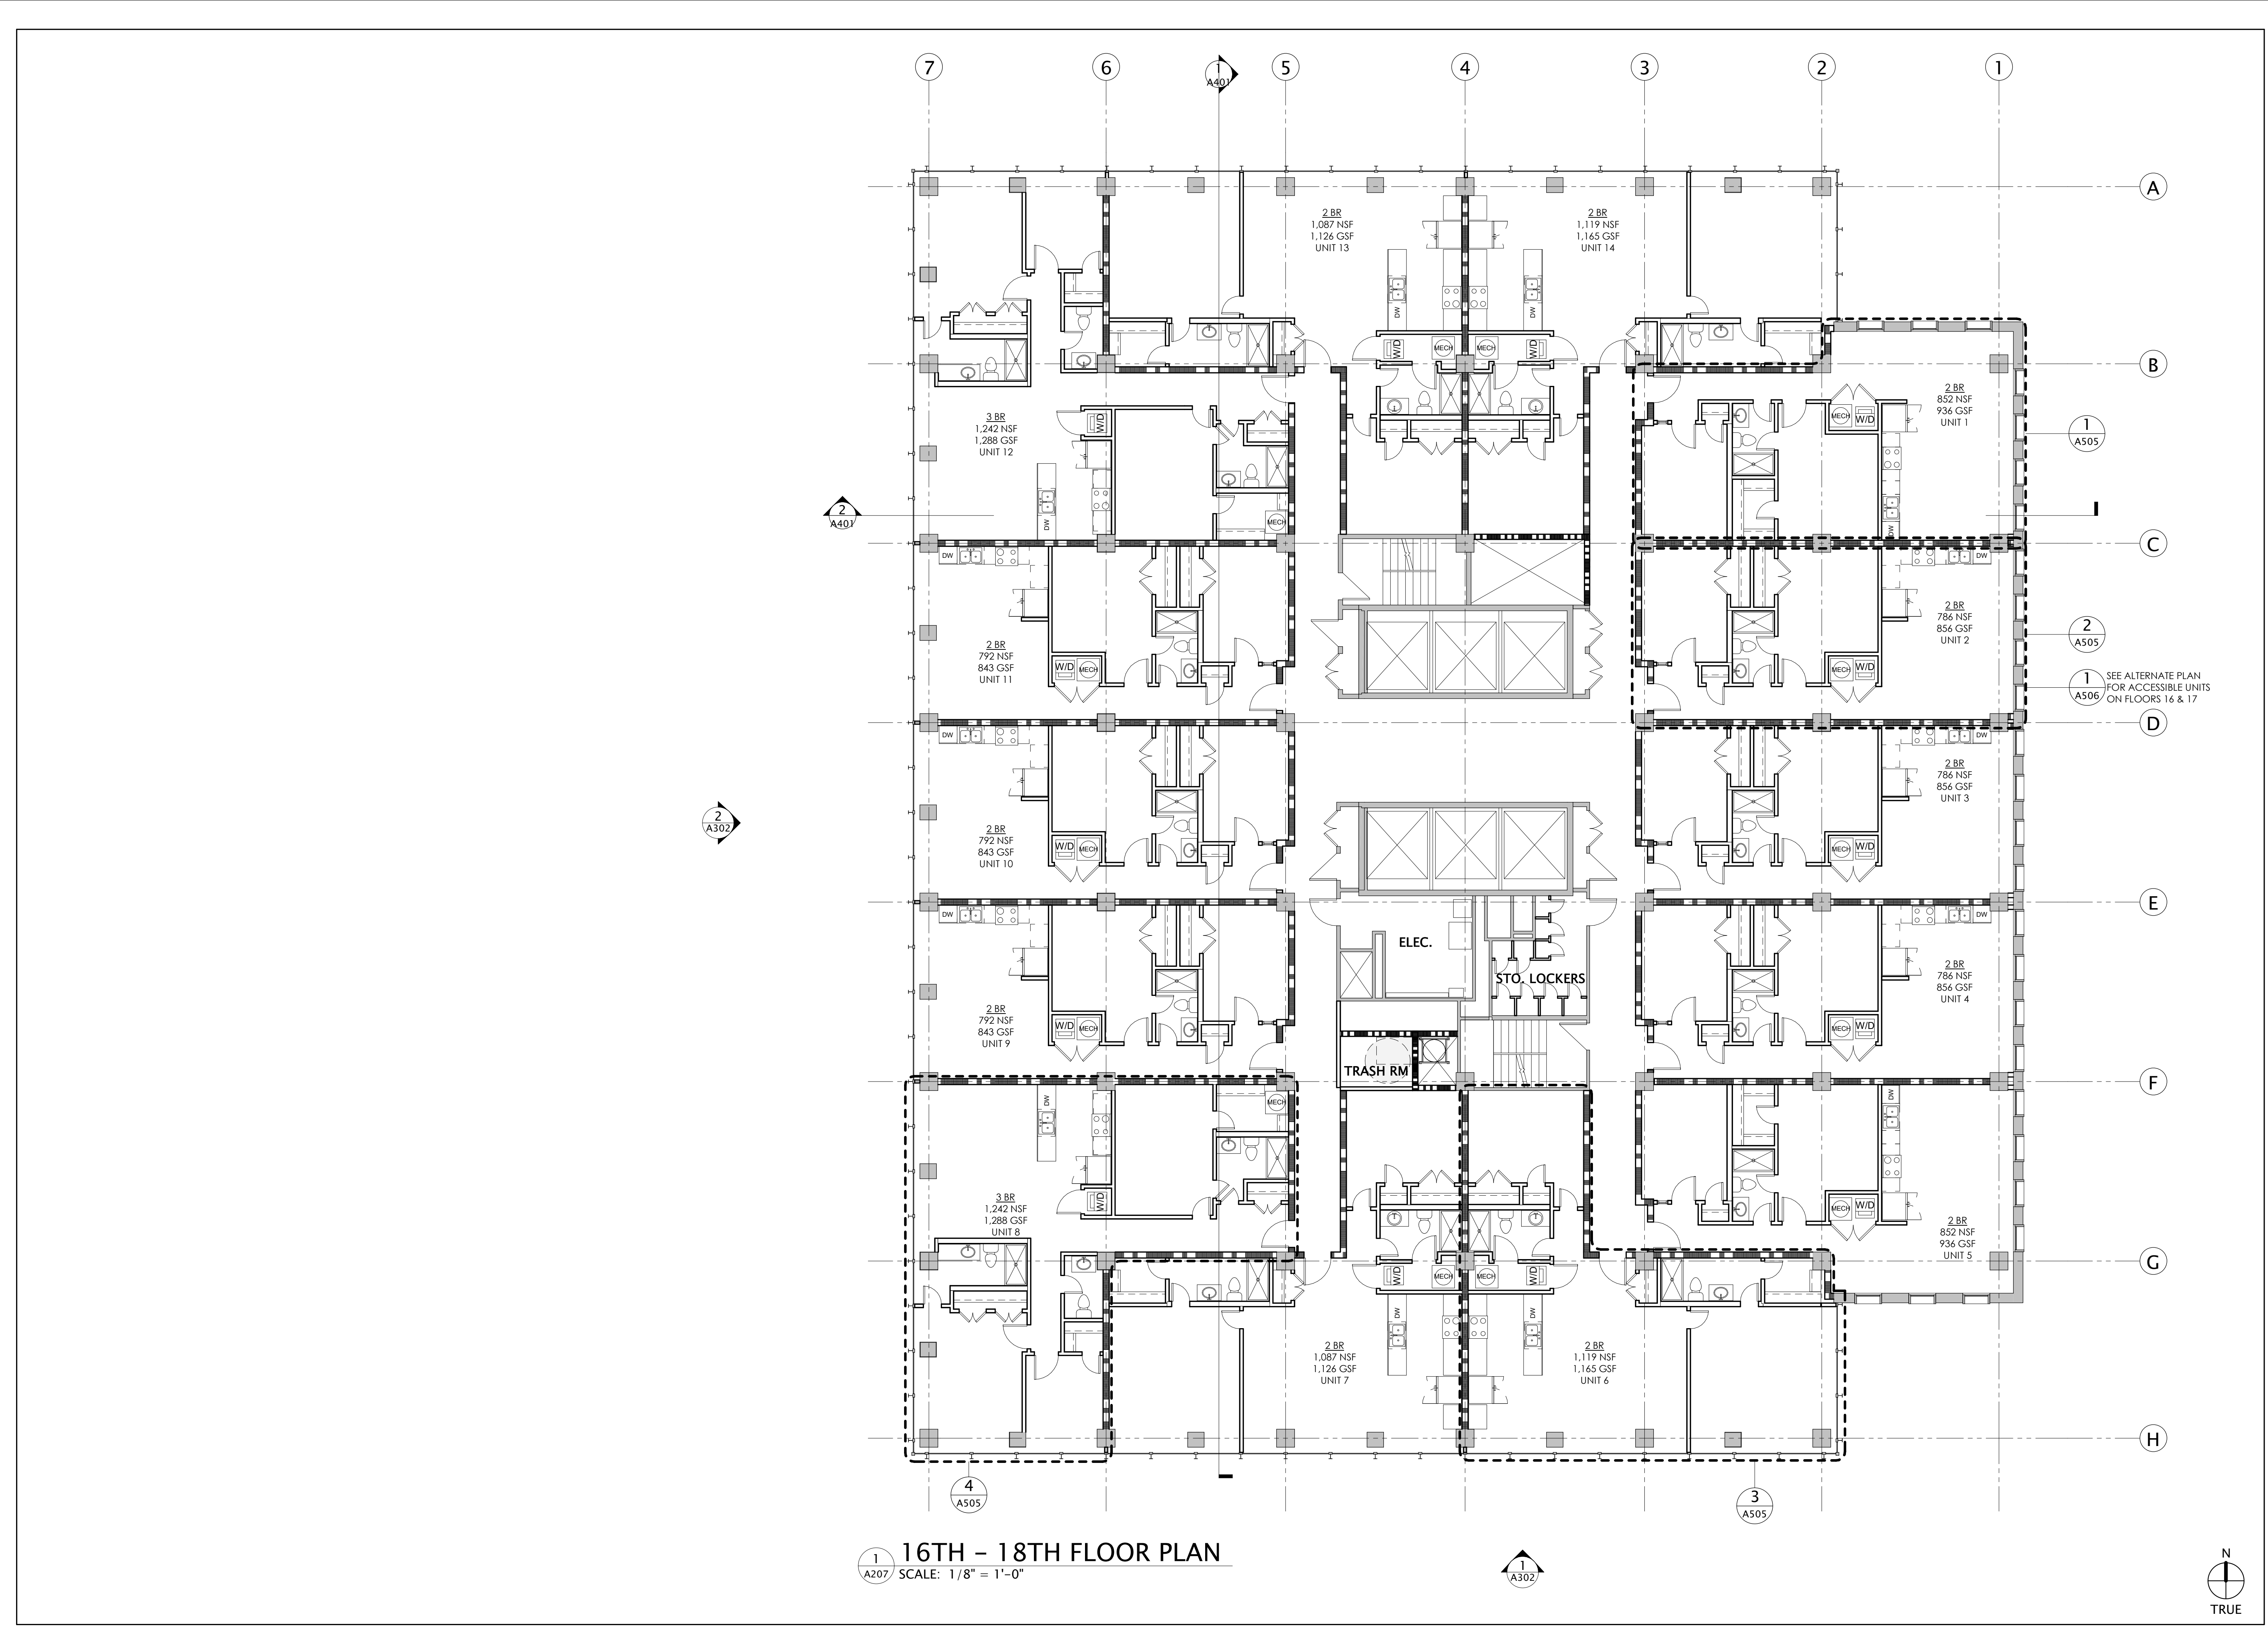

1  
A207 16TH - 18TH FLOOR PLAN  
SCALE: 1/8" = 1'-0"

*Commwealth*  
ARCHITECTS  
101 S. BRIDGES BLVD. THIRD FLOOR TELFONE: 804.648.5040  
RICHMOND, VIRGINIA 23219  
Commwealth Architects expressly reserves its copyright and other common law property rights in this drawing. No part of this drawing may be reproduced or transmitted in any form or by any means electronic, mechanical, photocopying, recording, or by any information storage and retrieval system without the express written permission of Commwealth Architects.

**WYTESTONE PLAZA  
BUILDING**  
801 E MAIN STREET,  
RICHMOND, VIRGINIA

Issue Record	Date
PRE-SD	09.09.22


**NOT FOR  
CONSTRUCTION**

Drawing Title  
FLOOR PLANS

Sheet  
**A207**

Comm No 1604.02



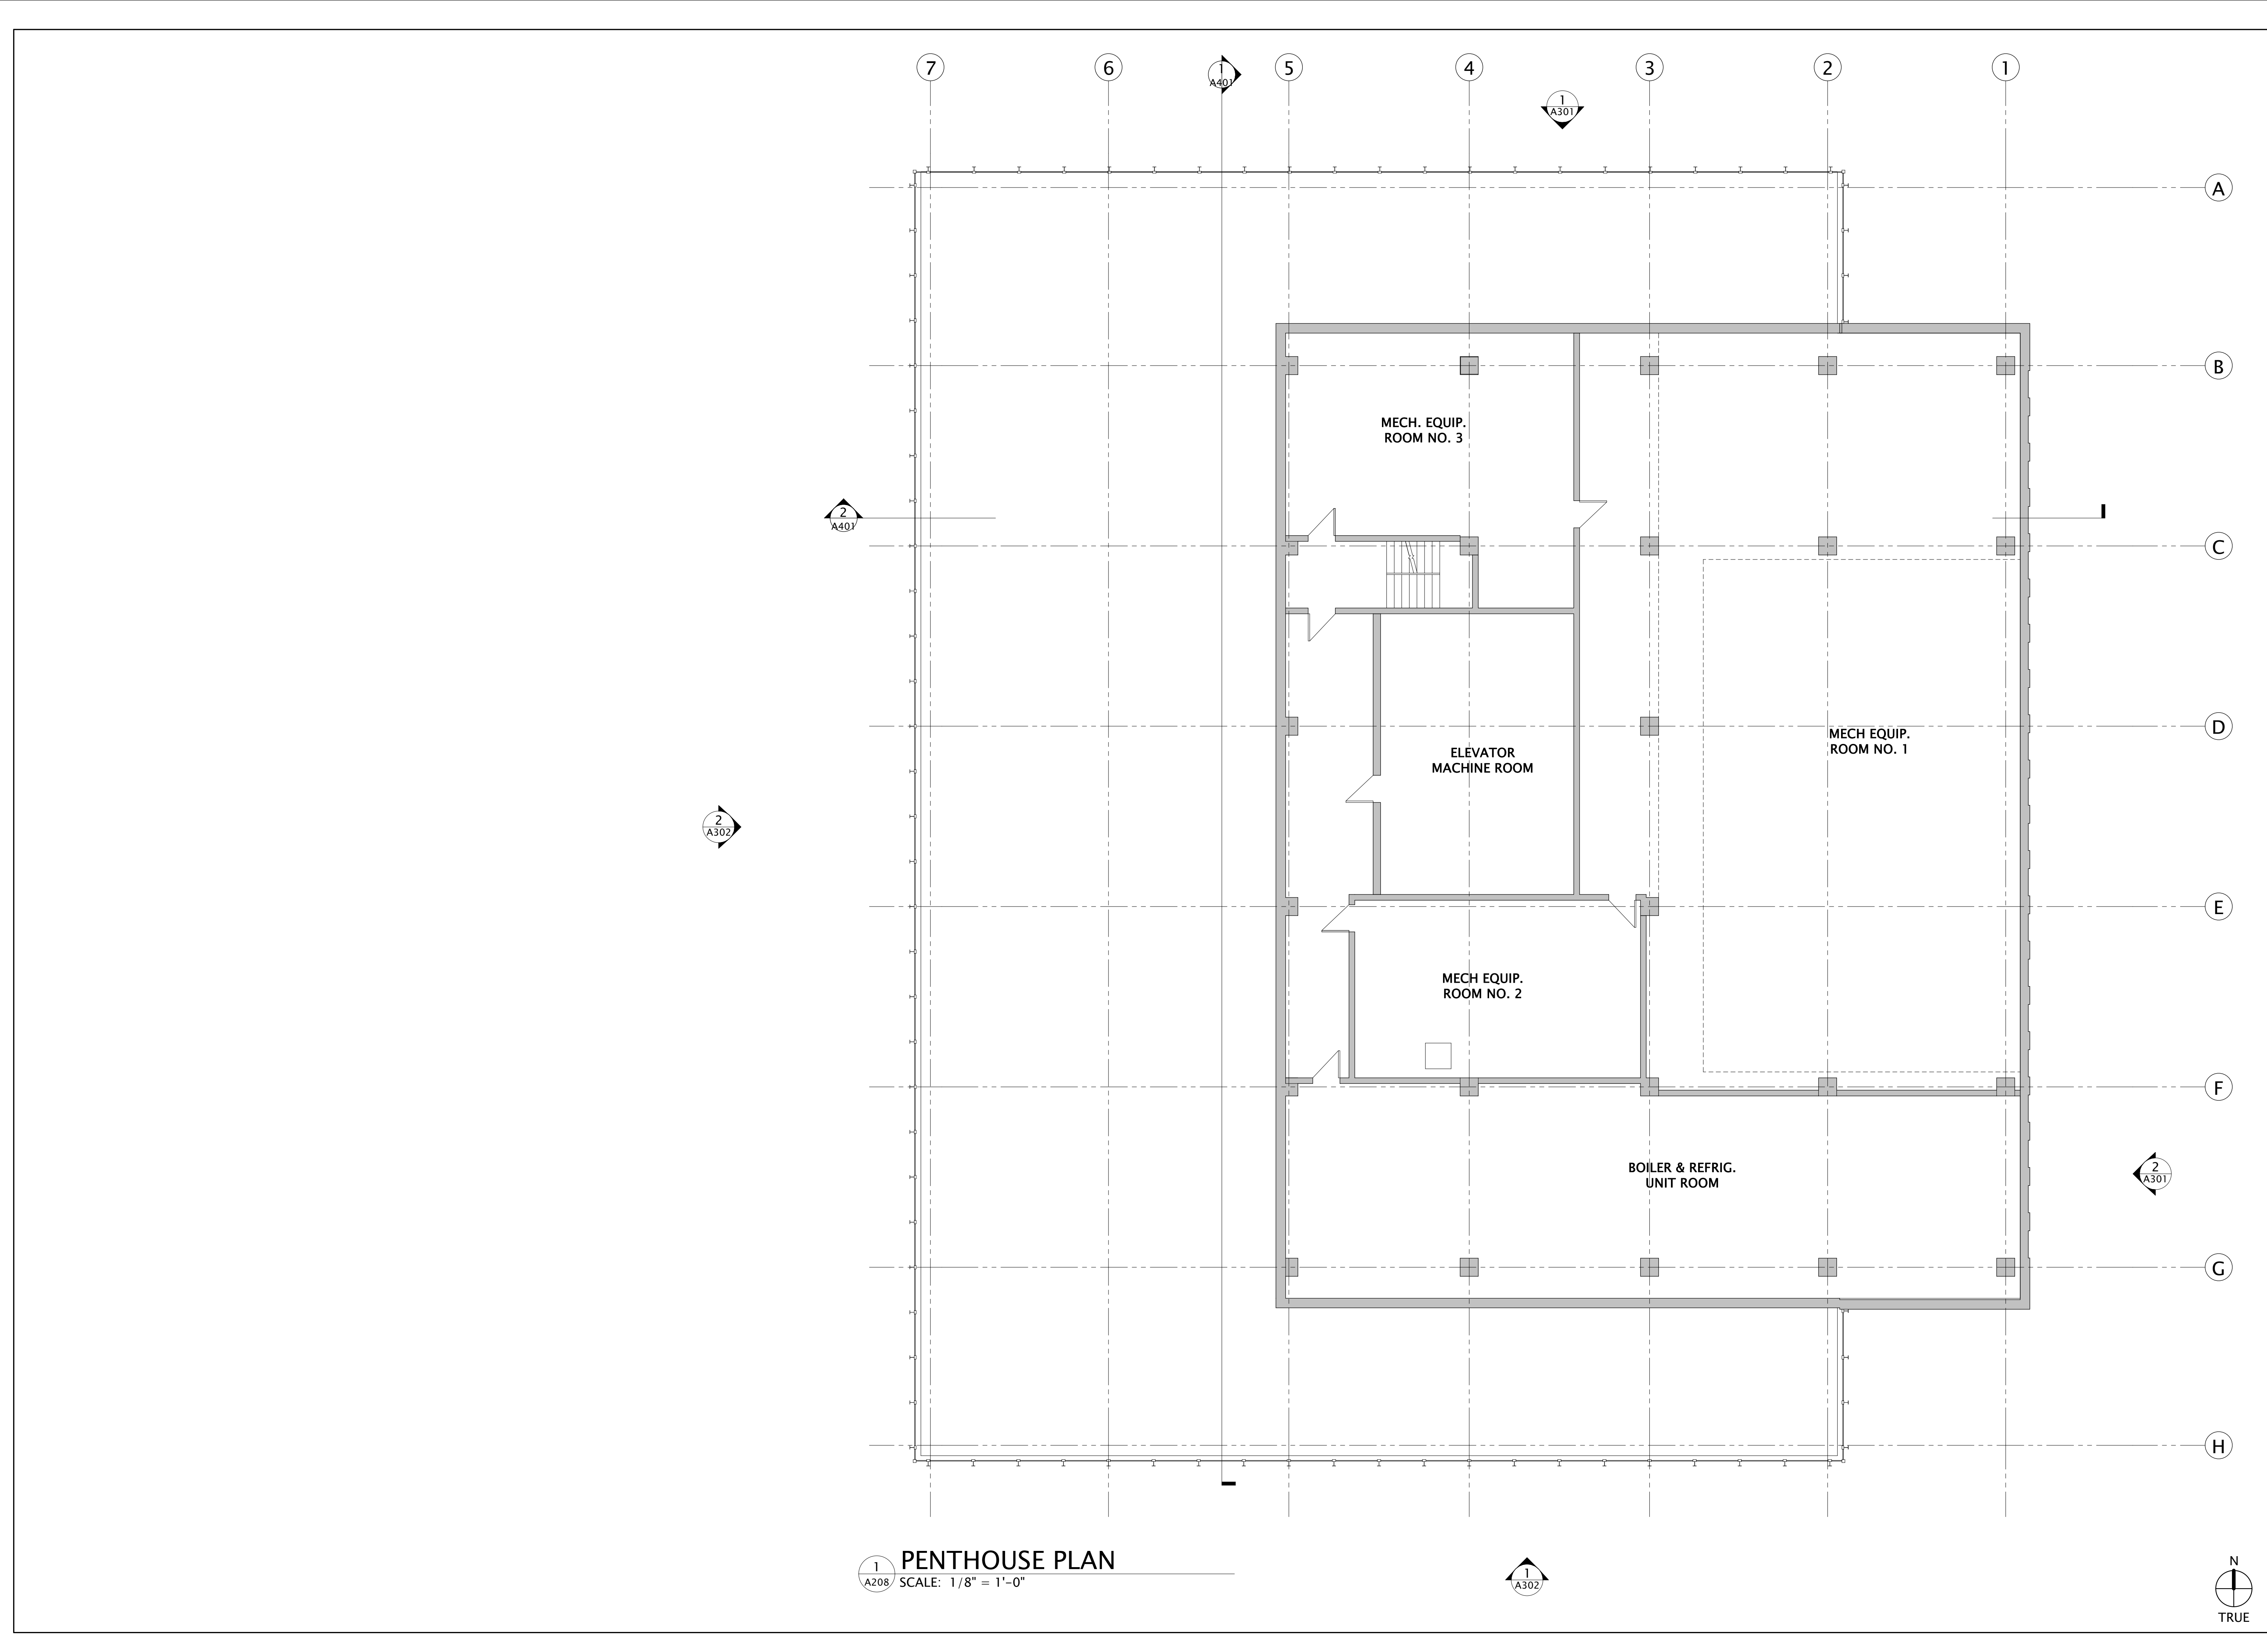

1  
A208 SCALE: 1/8" = 1'-0"

**Commonwealth**  
ARCHITECTS  
111 S. BUCKINGHAM THIRD FLOOR  
RICHMOND, VIRGINIA 23219  
TELEPHONE: 804-648-5040

Commonwealth Architects expressly reserves its copyright and other common law property rights in this drawing. This drawing is prepared for your project only. Without the express written permission of Commonwealth Architects.


**WYTESTONE PLAZA  
BUILDING**  
801 E MAIN STREET,  
RICHMOND, VIRGINIA


Issue Record	Date
PRE-SD	09.09.22

**NOT FOR  
CONSTRUCTION**

Drawing Title  
**FLOOR PLANS**

Sheet  
**A208**  
Comm No 1604.02

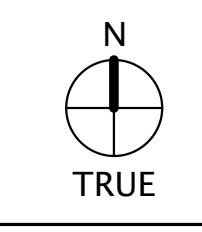

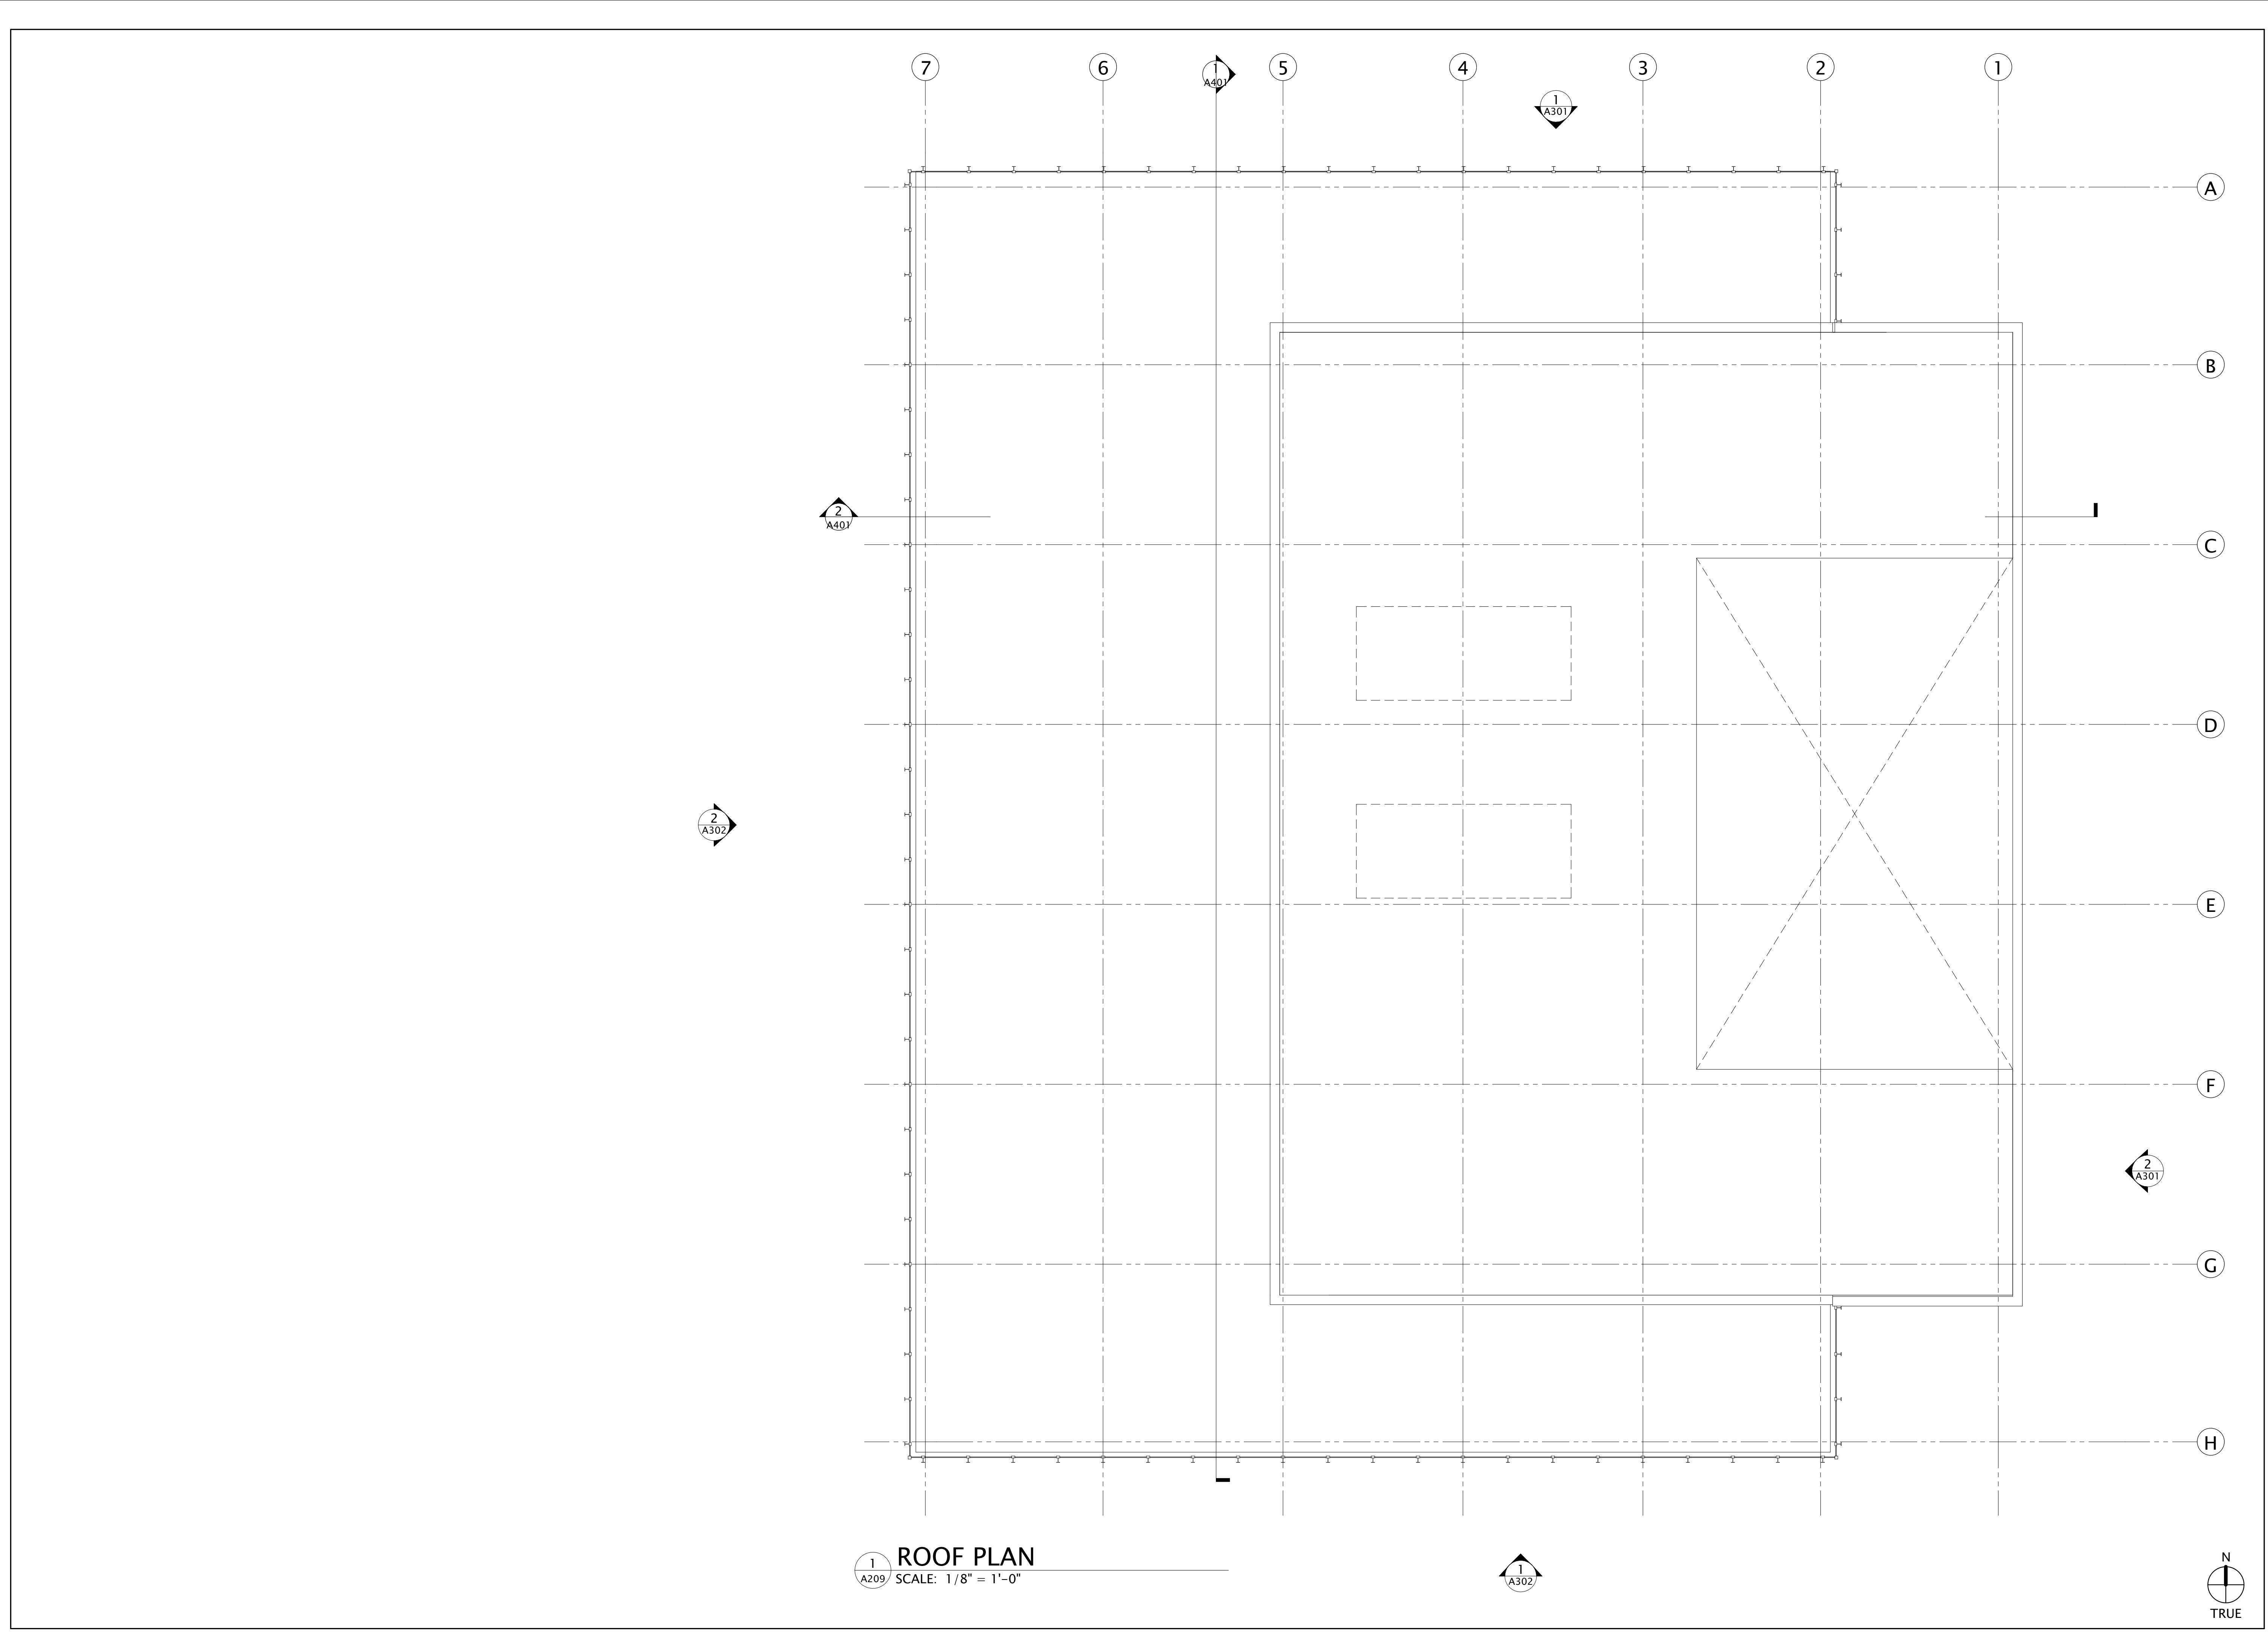

1  
A209 ROOF PLAN  
SCALE: 1/8" = 1'-0"

*Commonwealth*  
ARCHITECTS  
111 S. BUCKINGHAM THIRD FLOOR  
RICHMOND, VIRGINIA 23219  
TELEPHONE: 804.648.5040

Commonwealth Architects expressly reserves its copyright and other common law property rights in this drawing and any other documents prepared by or for the firm. No part of this drawing may be reproduced or transmitted in any form or by any means, without the prior written permission of Commonwealth Architects.

**WYTESTONE PLAZA  
BUILDING**  
801 E MAIN STREET,  
RICHMOND, VIRGINIA

Issue Record	Date
PRE-SD	09.09.22

**NOT FOR  
CONSTRUCTION**

Drawing Title  
**FLOOR PLANS**

Sheet  
**A209**

Comm No 1604.02

**Commonwealth**  
ARCHITECTS

101 BRACKERS LANE THIRD FLOOR TELEPHONE: 804.648.5040  
RICHMOND, VIRGINIA 23219

Commonwealth Architects expressly reserves its copyright and other common law property rights in this drawing and the design it contains. No part of this drawing may be reproduced, stored in a retrieval system, or transmitted in any form or by any means, without the prior written consent of Commonwealth Architects.

**WYTESTONE PLAZA  
BUILDING**

801 E MAIN STREET,  
RICHMOND, VIRGINIA


Issue Record	Date
PRE-SD	09.09.22

**NOT FOR  
CONSTRUCTION**


Drawing Title  
**BUILDING  
ELEVATIONS**

Sheet  
**A301**


Comm No 1604.02

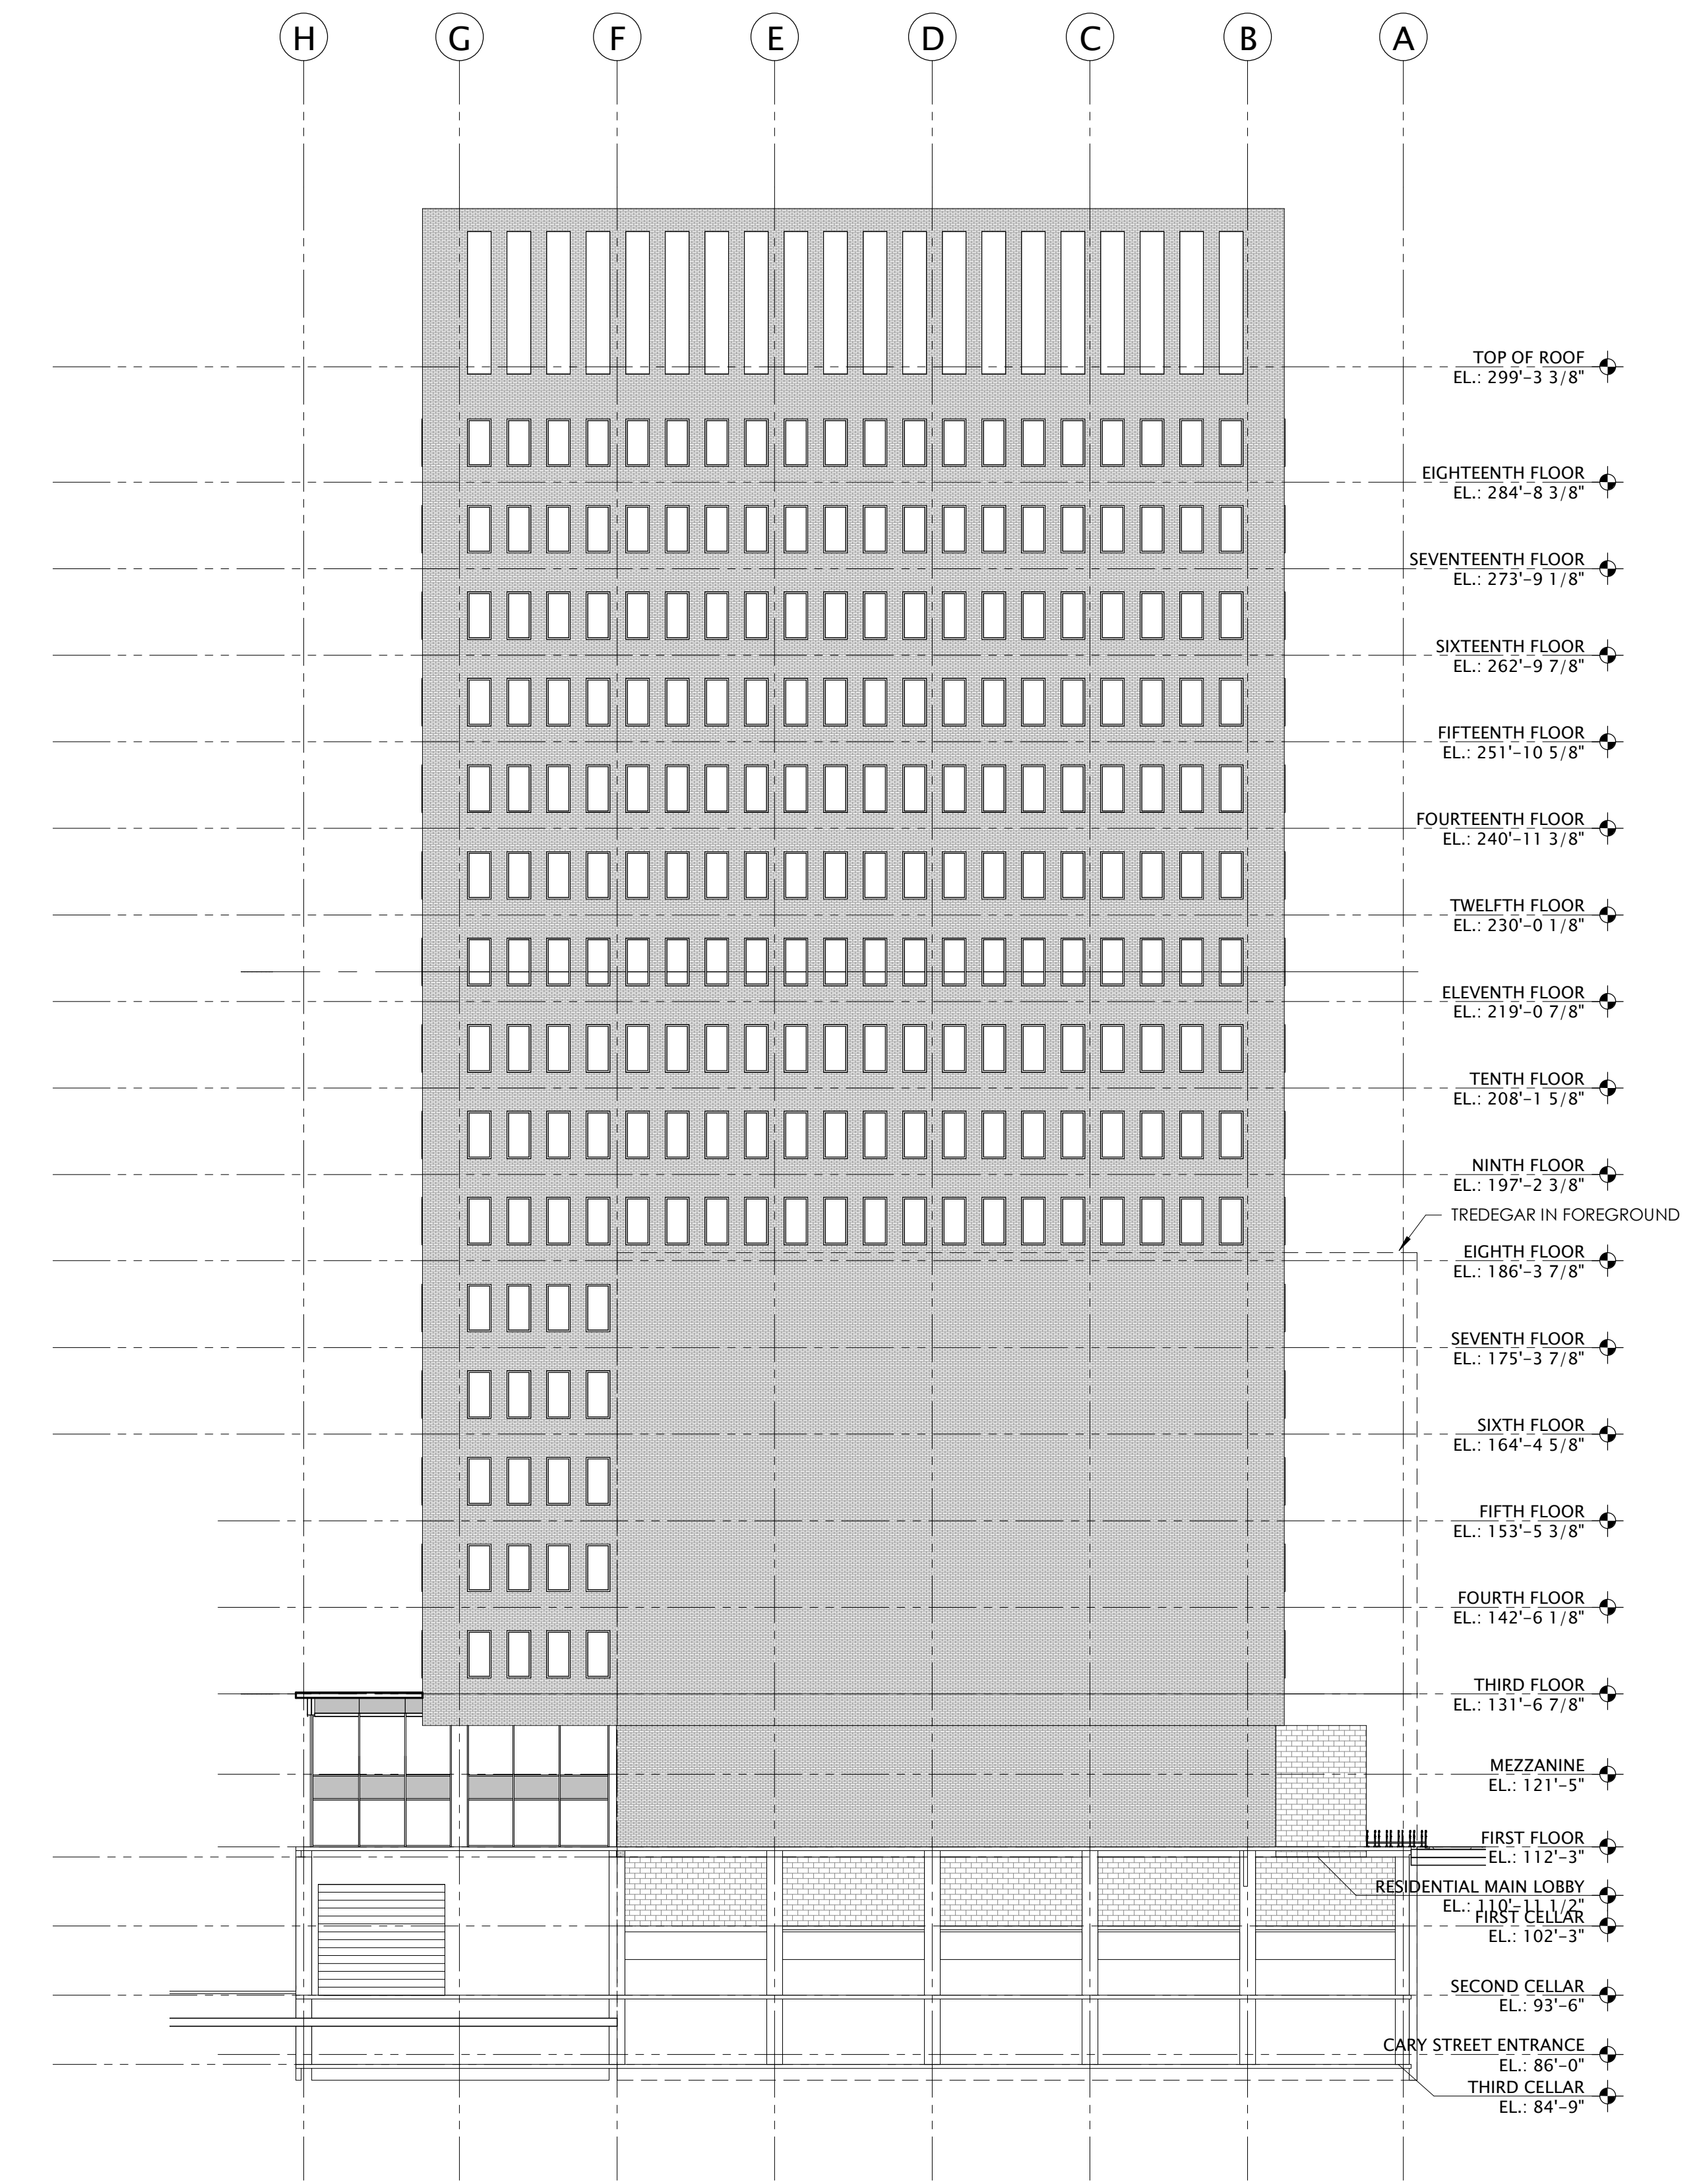

**2 EAST ELEVATION (FNB BUILDING)**  
A301 SCALE: 1/16" = 1'-0"

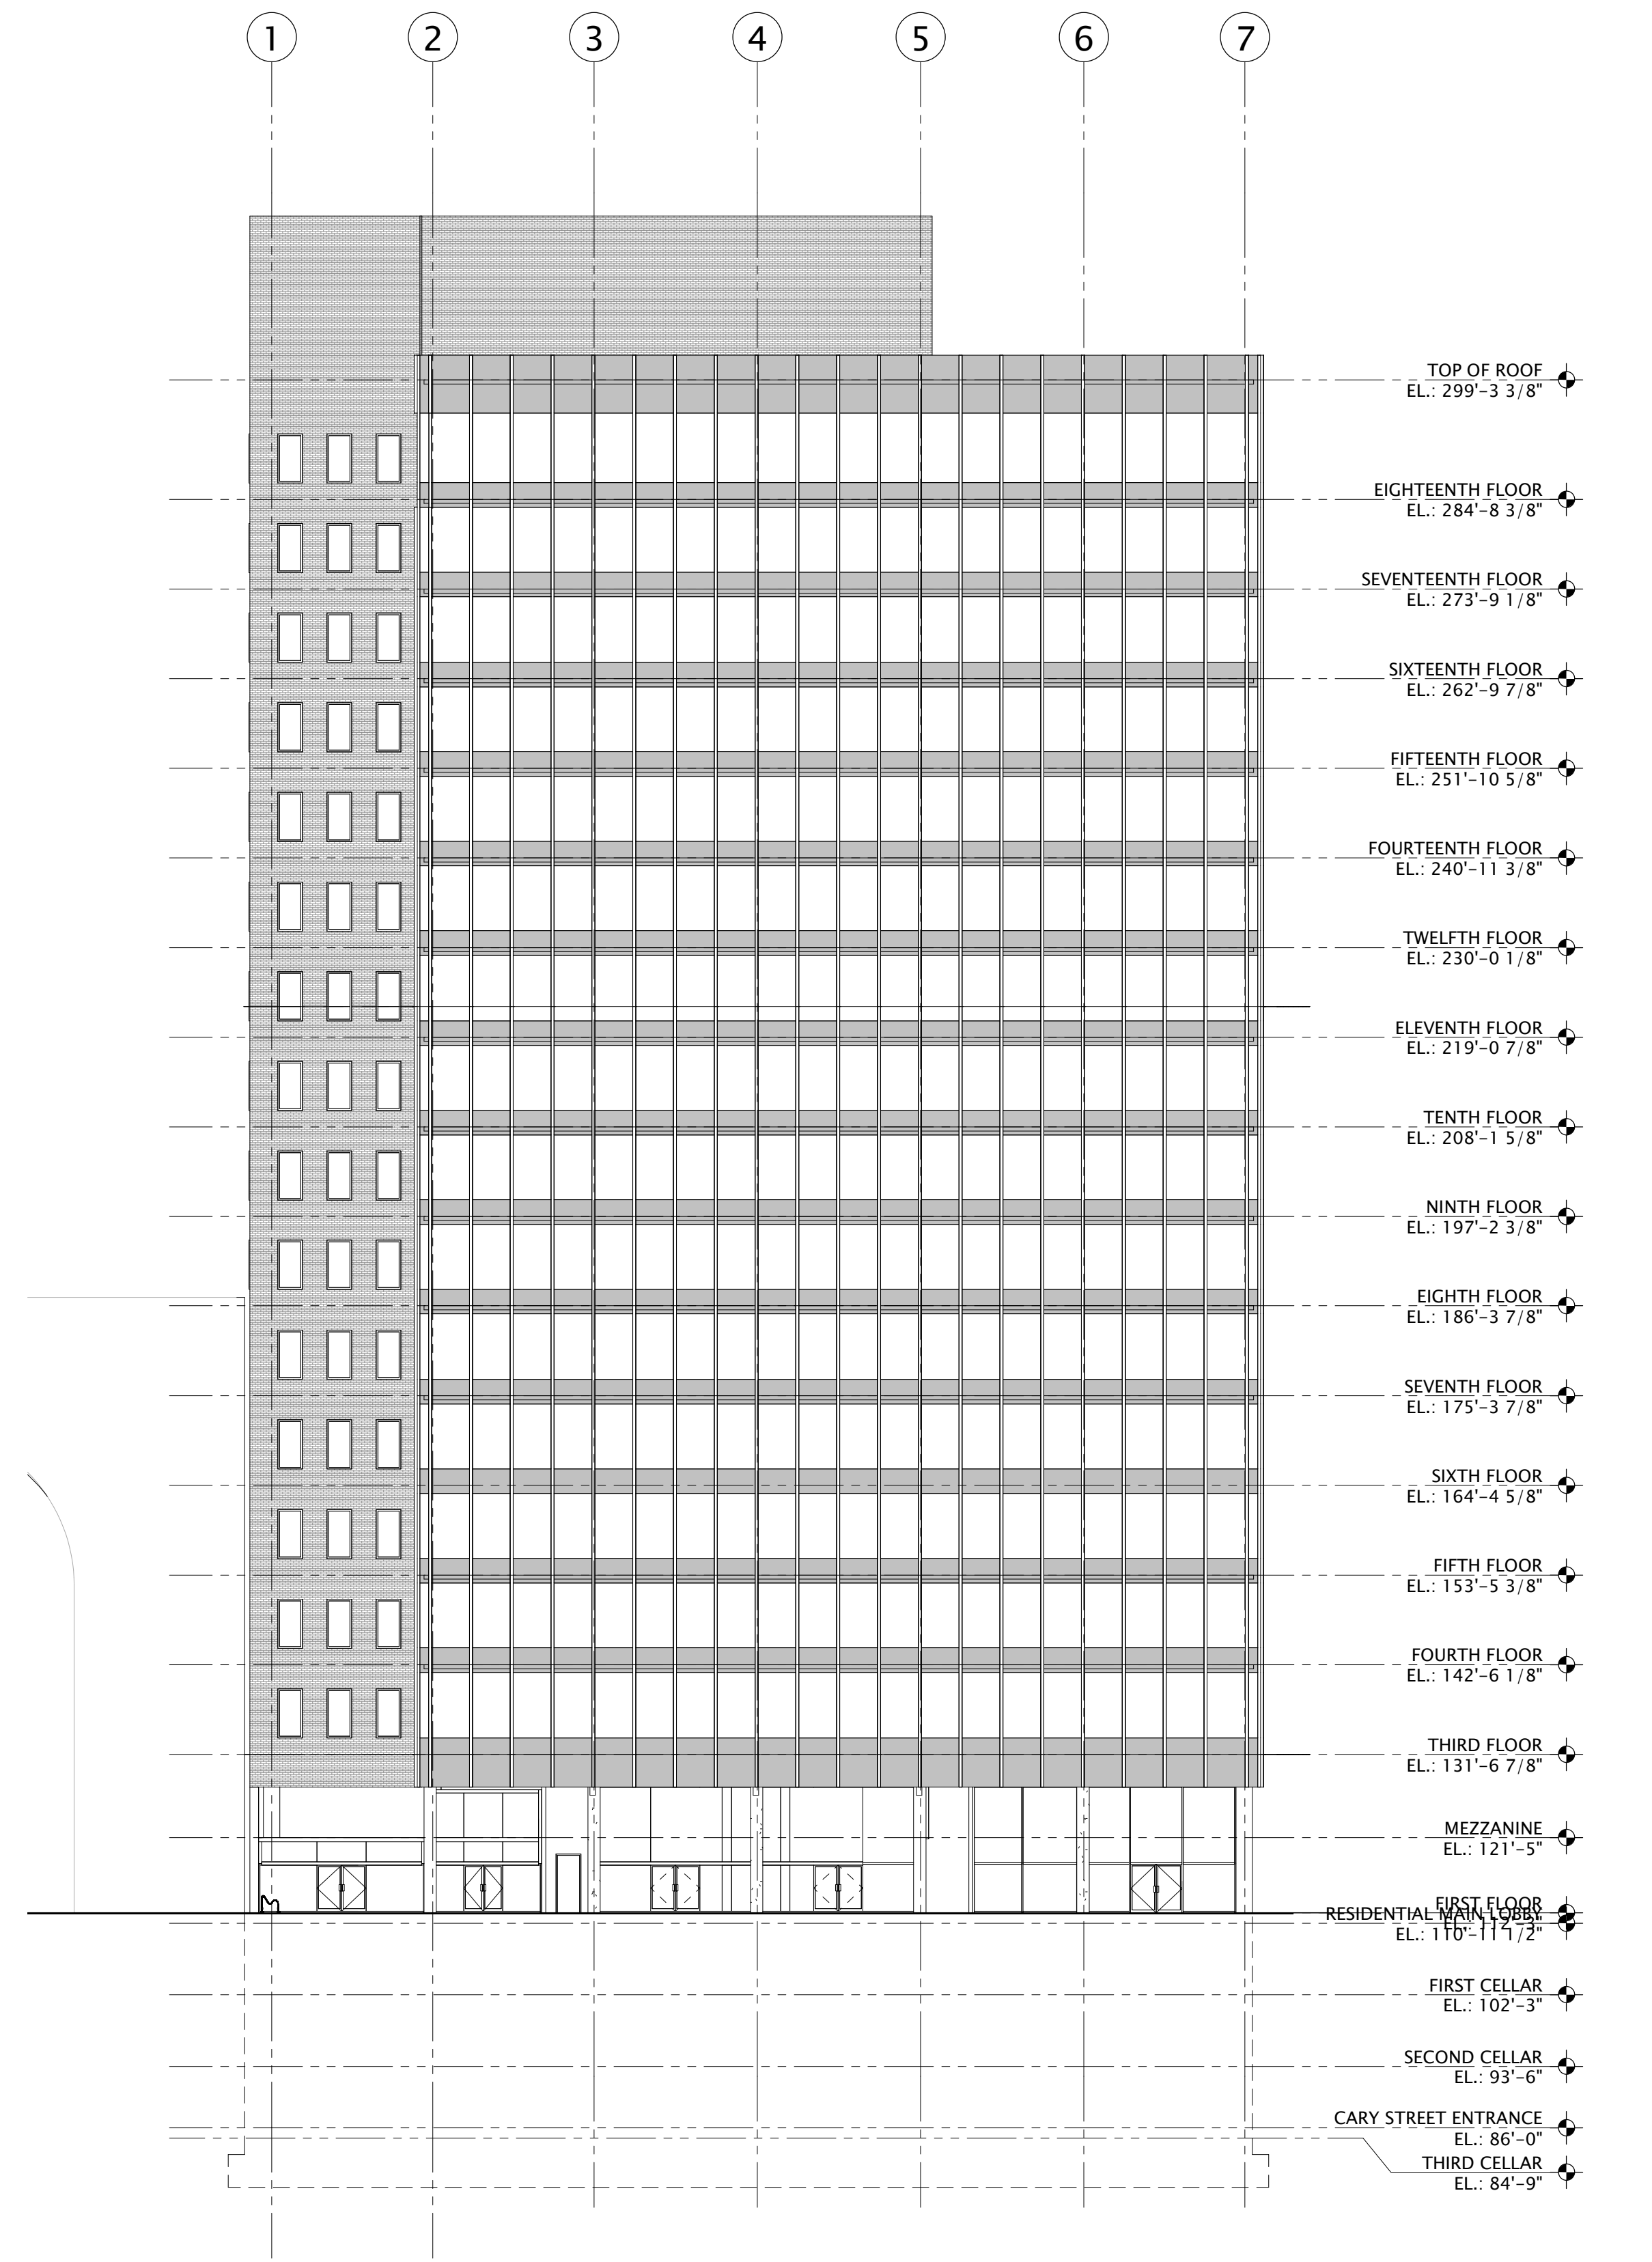

**1 NORTH ELEVATION (E. MAIN ST.)**  
A301 SCALE: 1/16" = 1'-0"

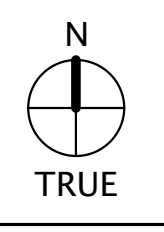


**WYTESTONE PLAZA  
BUILDING**  
801 E MAIN STREET,  
RICHMOND, VIRGINIA


Issue Record	Date
PRE-SD	09.09.22

**NOT FOR  
CONSTRUCTION**


Drawing Title  
**BUILDING  
ELEVATIONS**

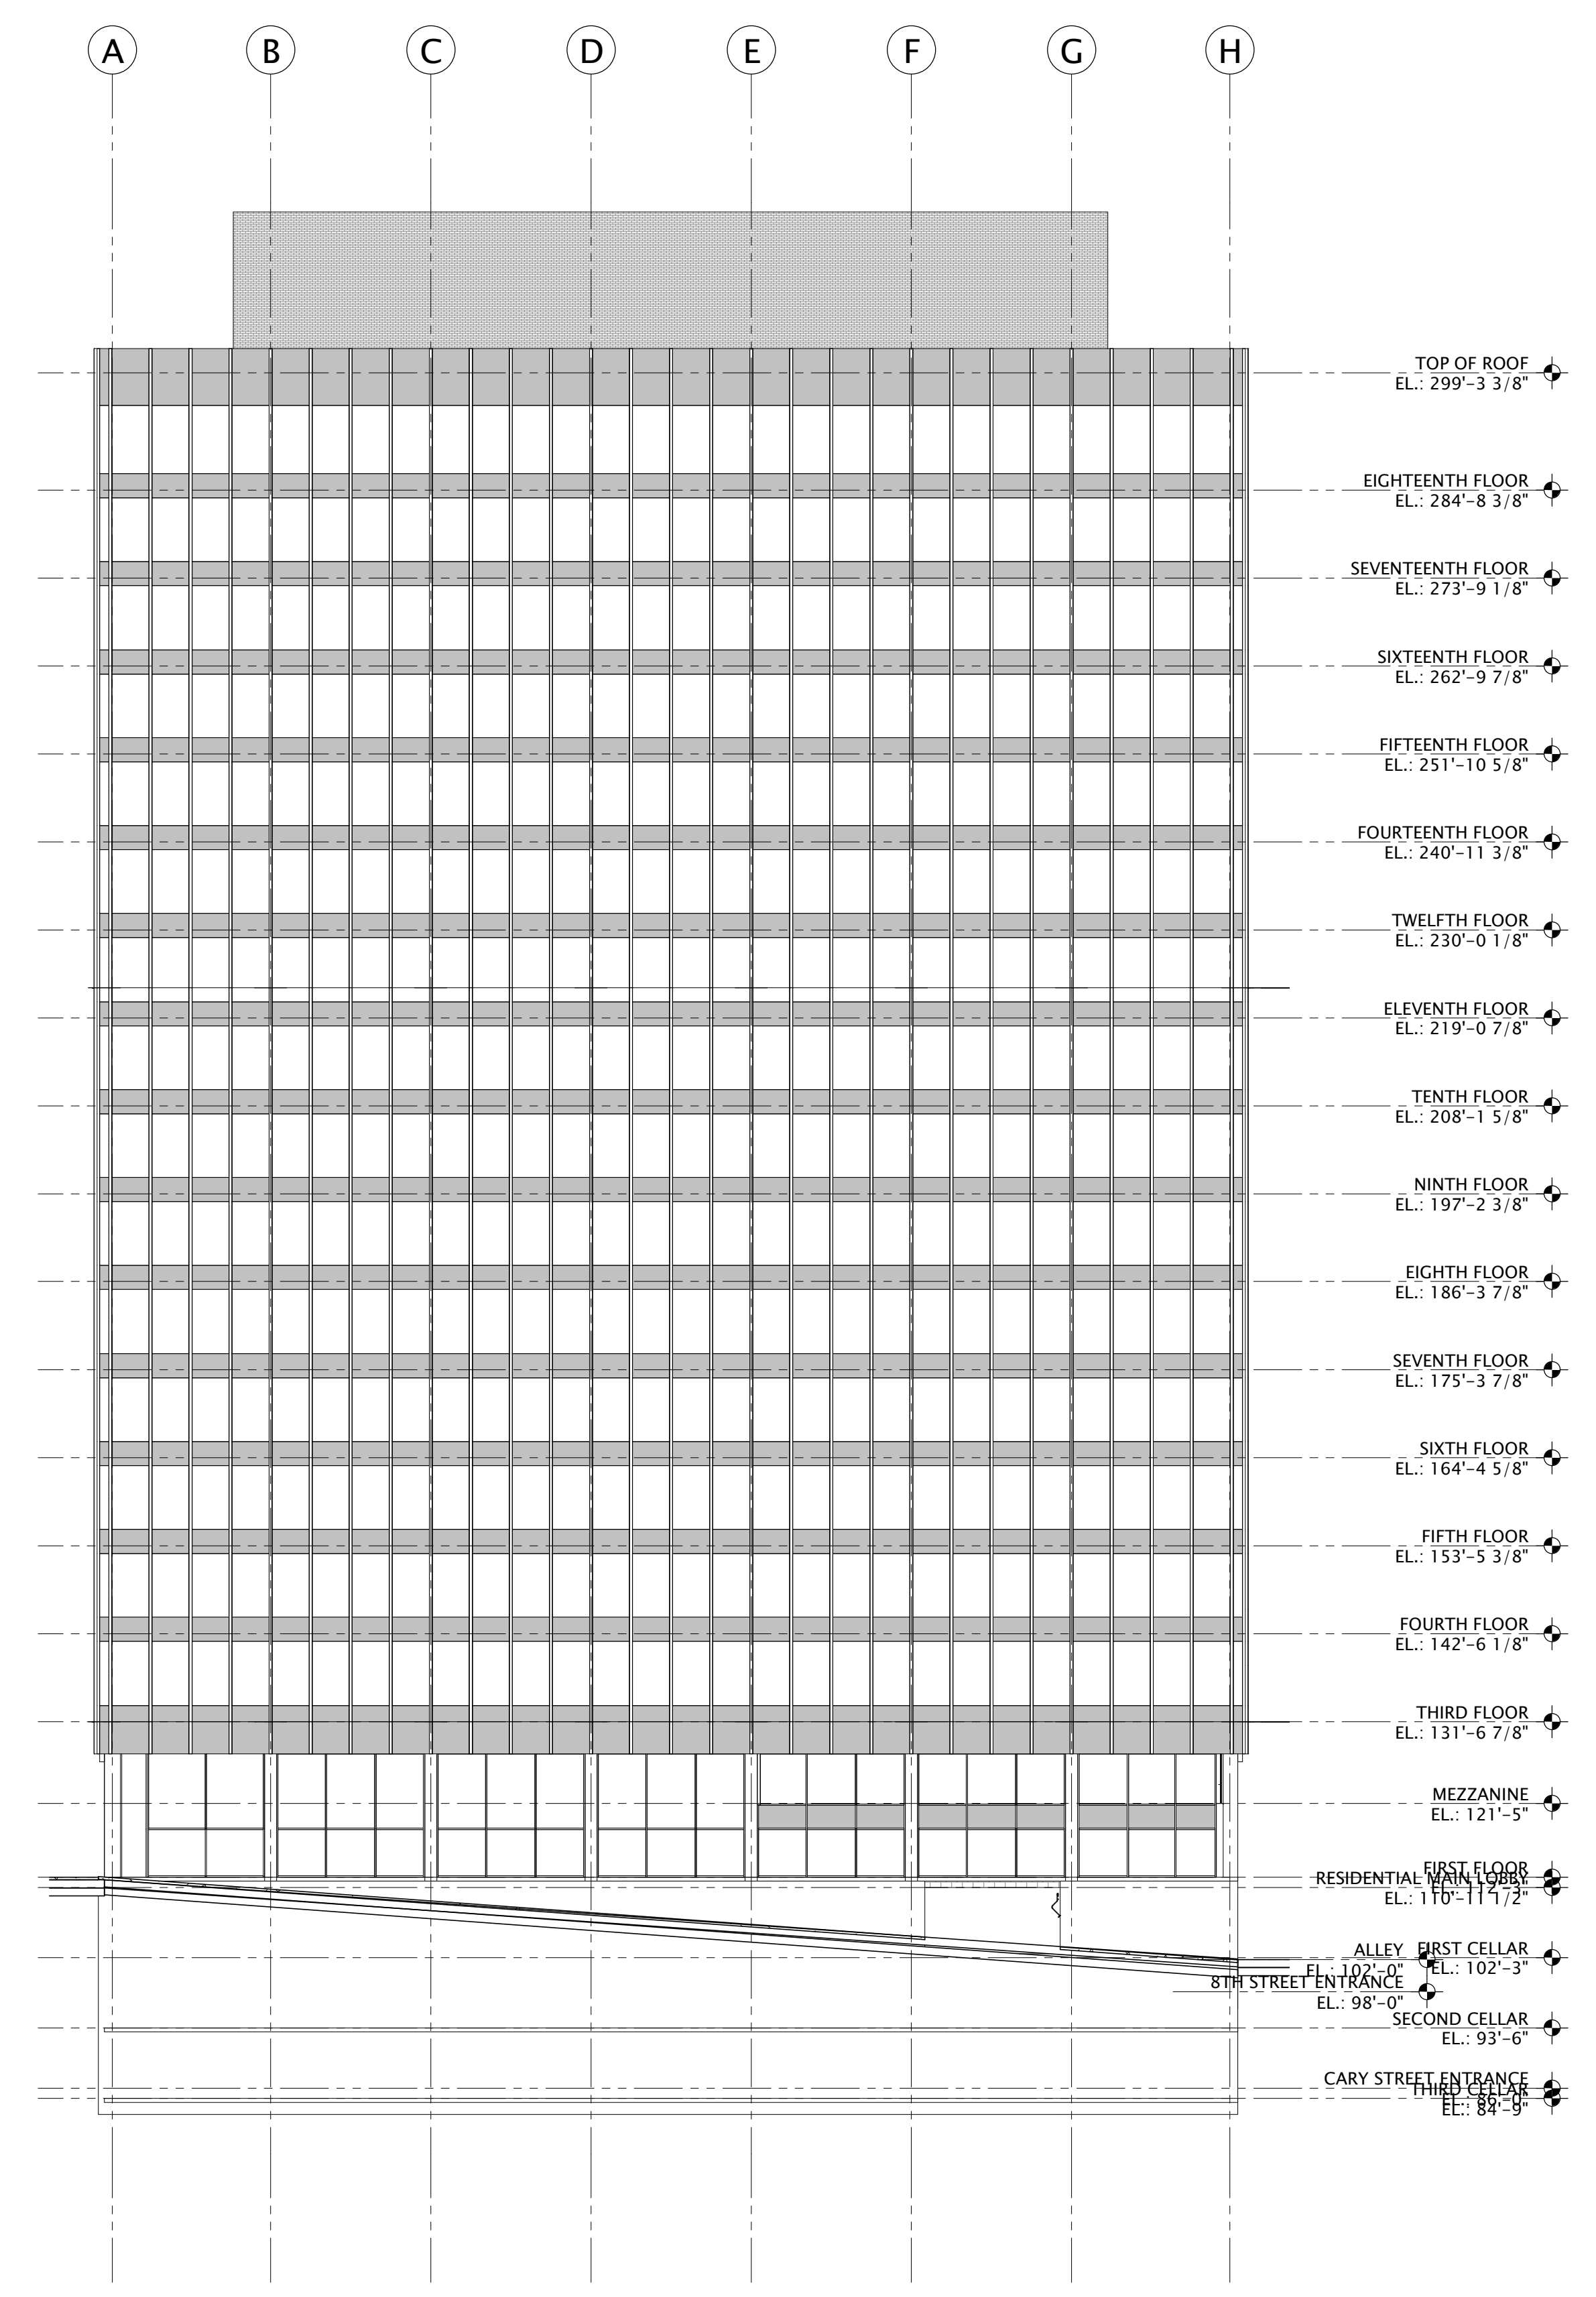


**2 WEST ELEVATION (8TH ST.)**  
SCALE: 1/16" = 1'-0"

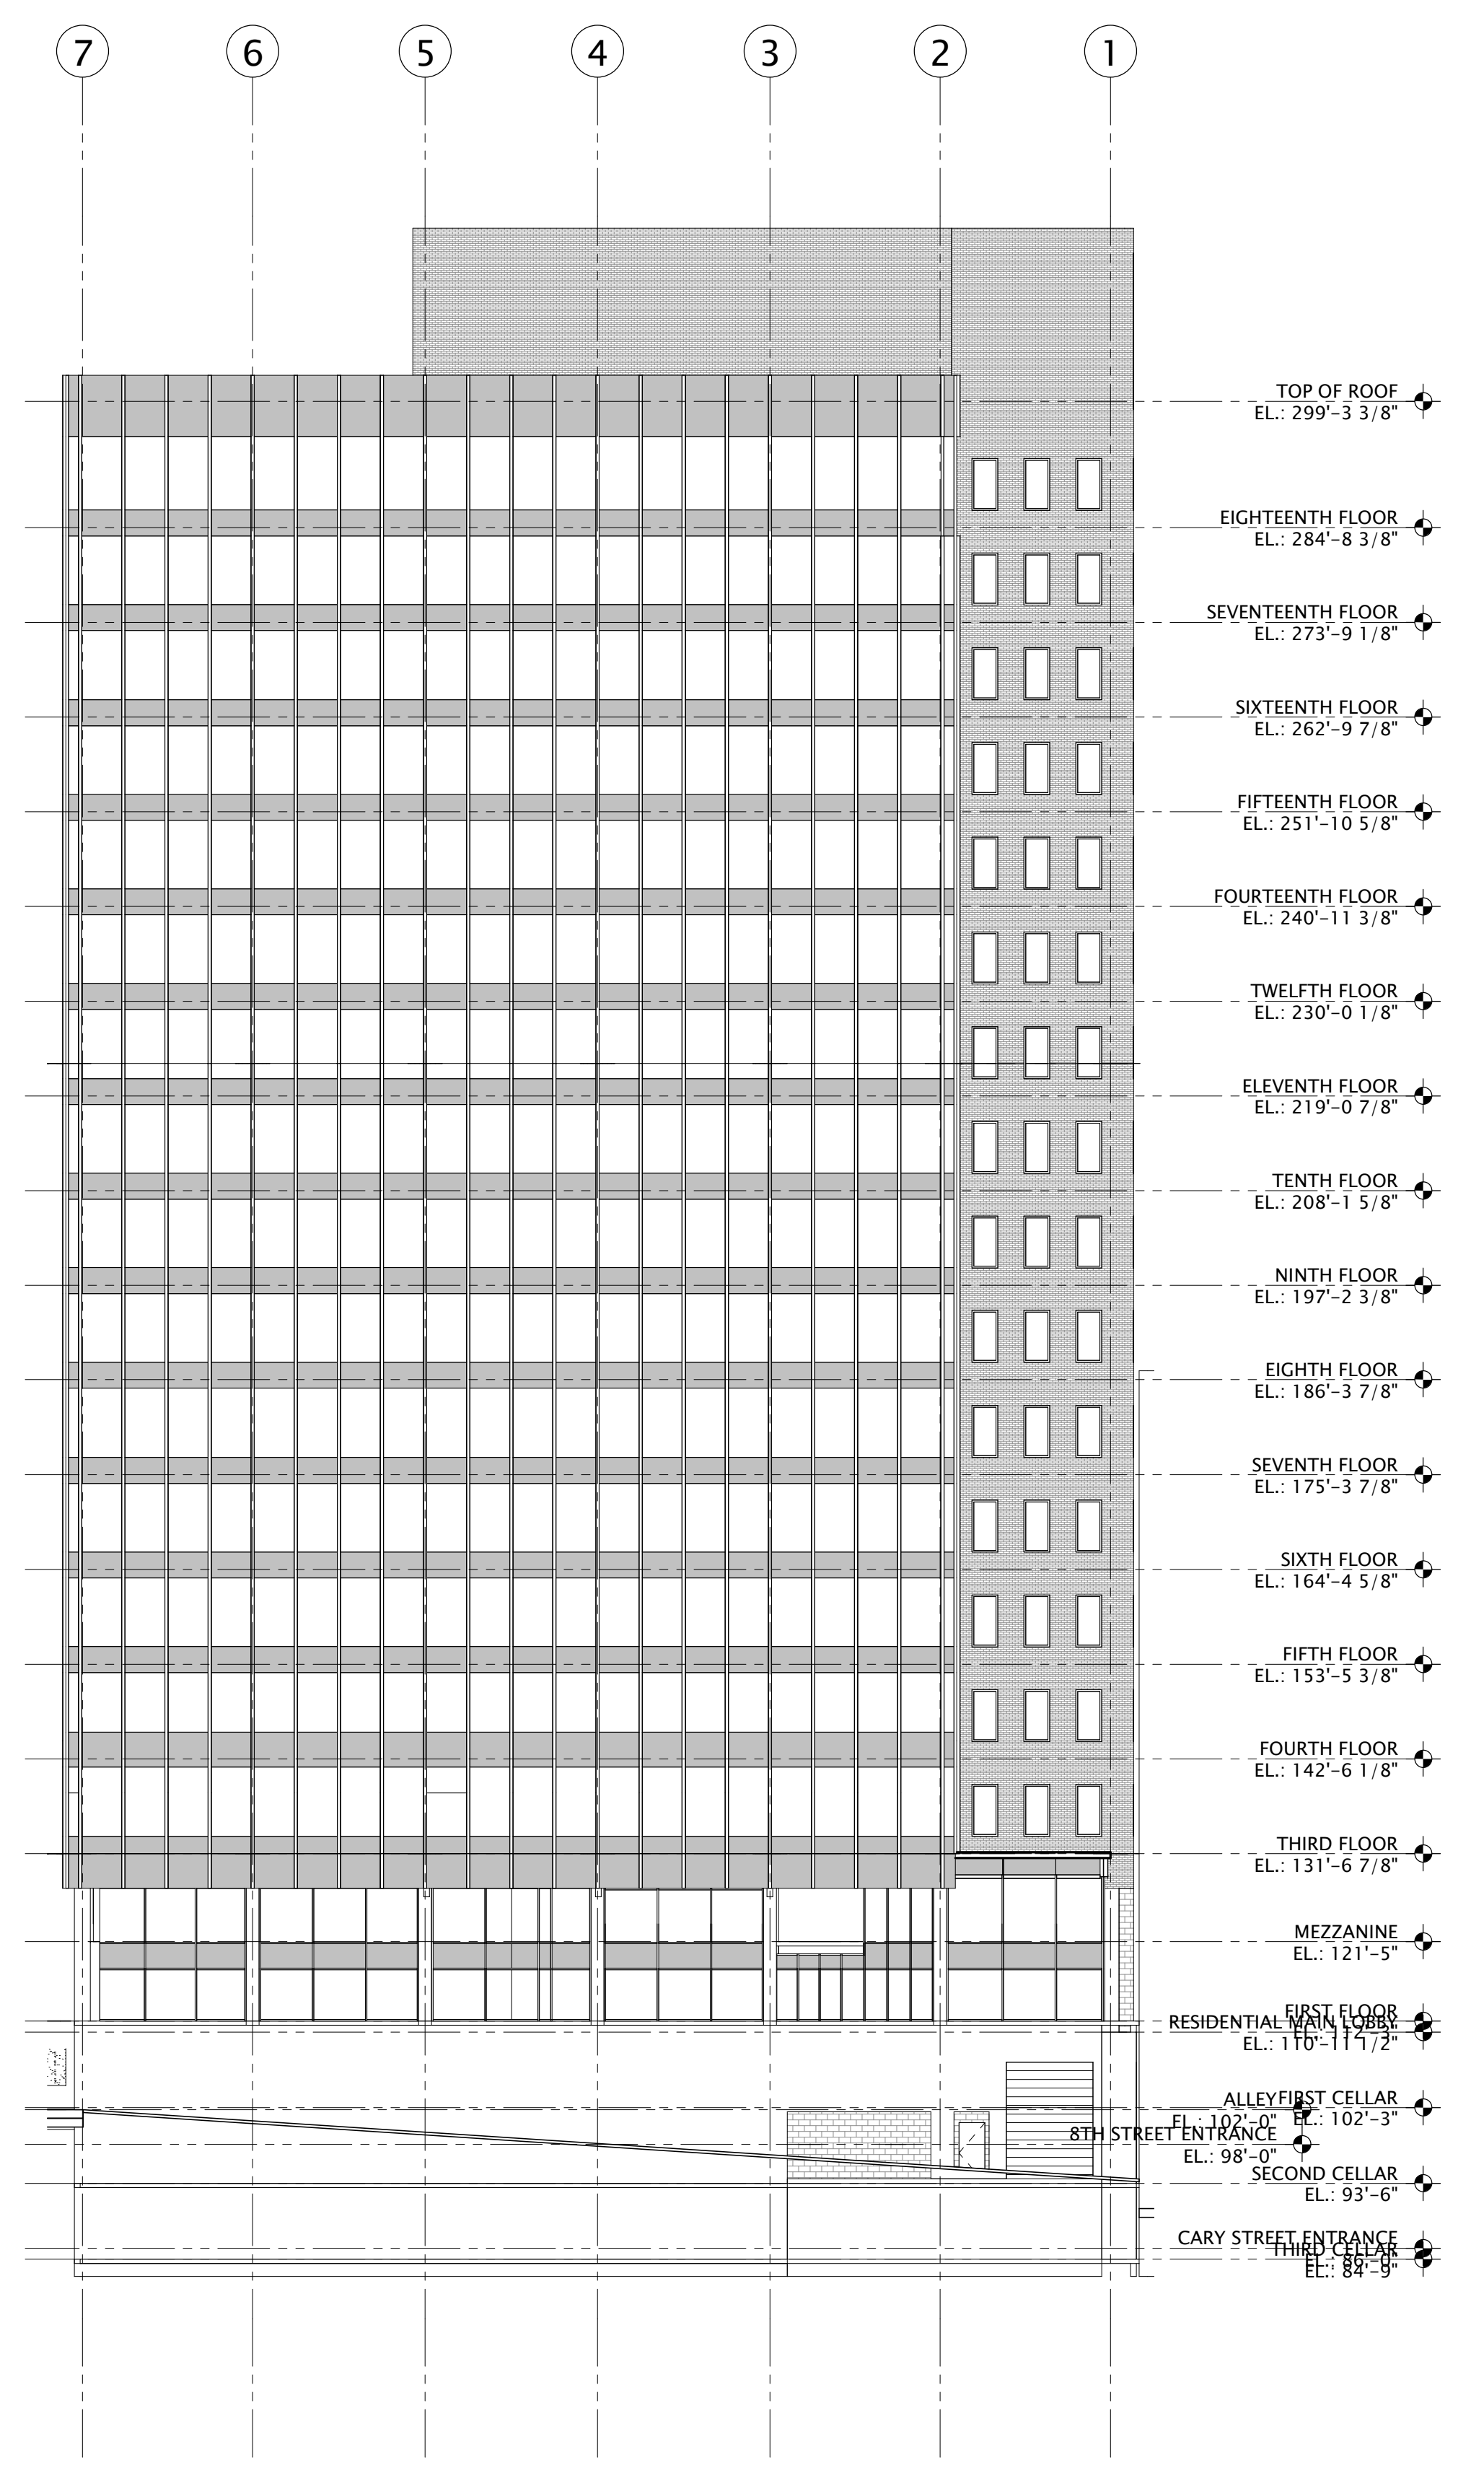


**1 SOUTH ELEVATION (ALLEY)**  
SCALE: 1/16" = 1'-0"

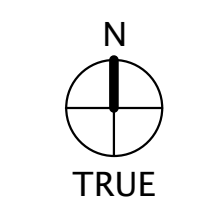



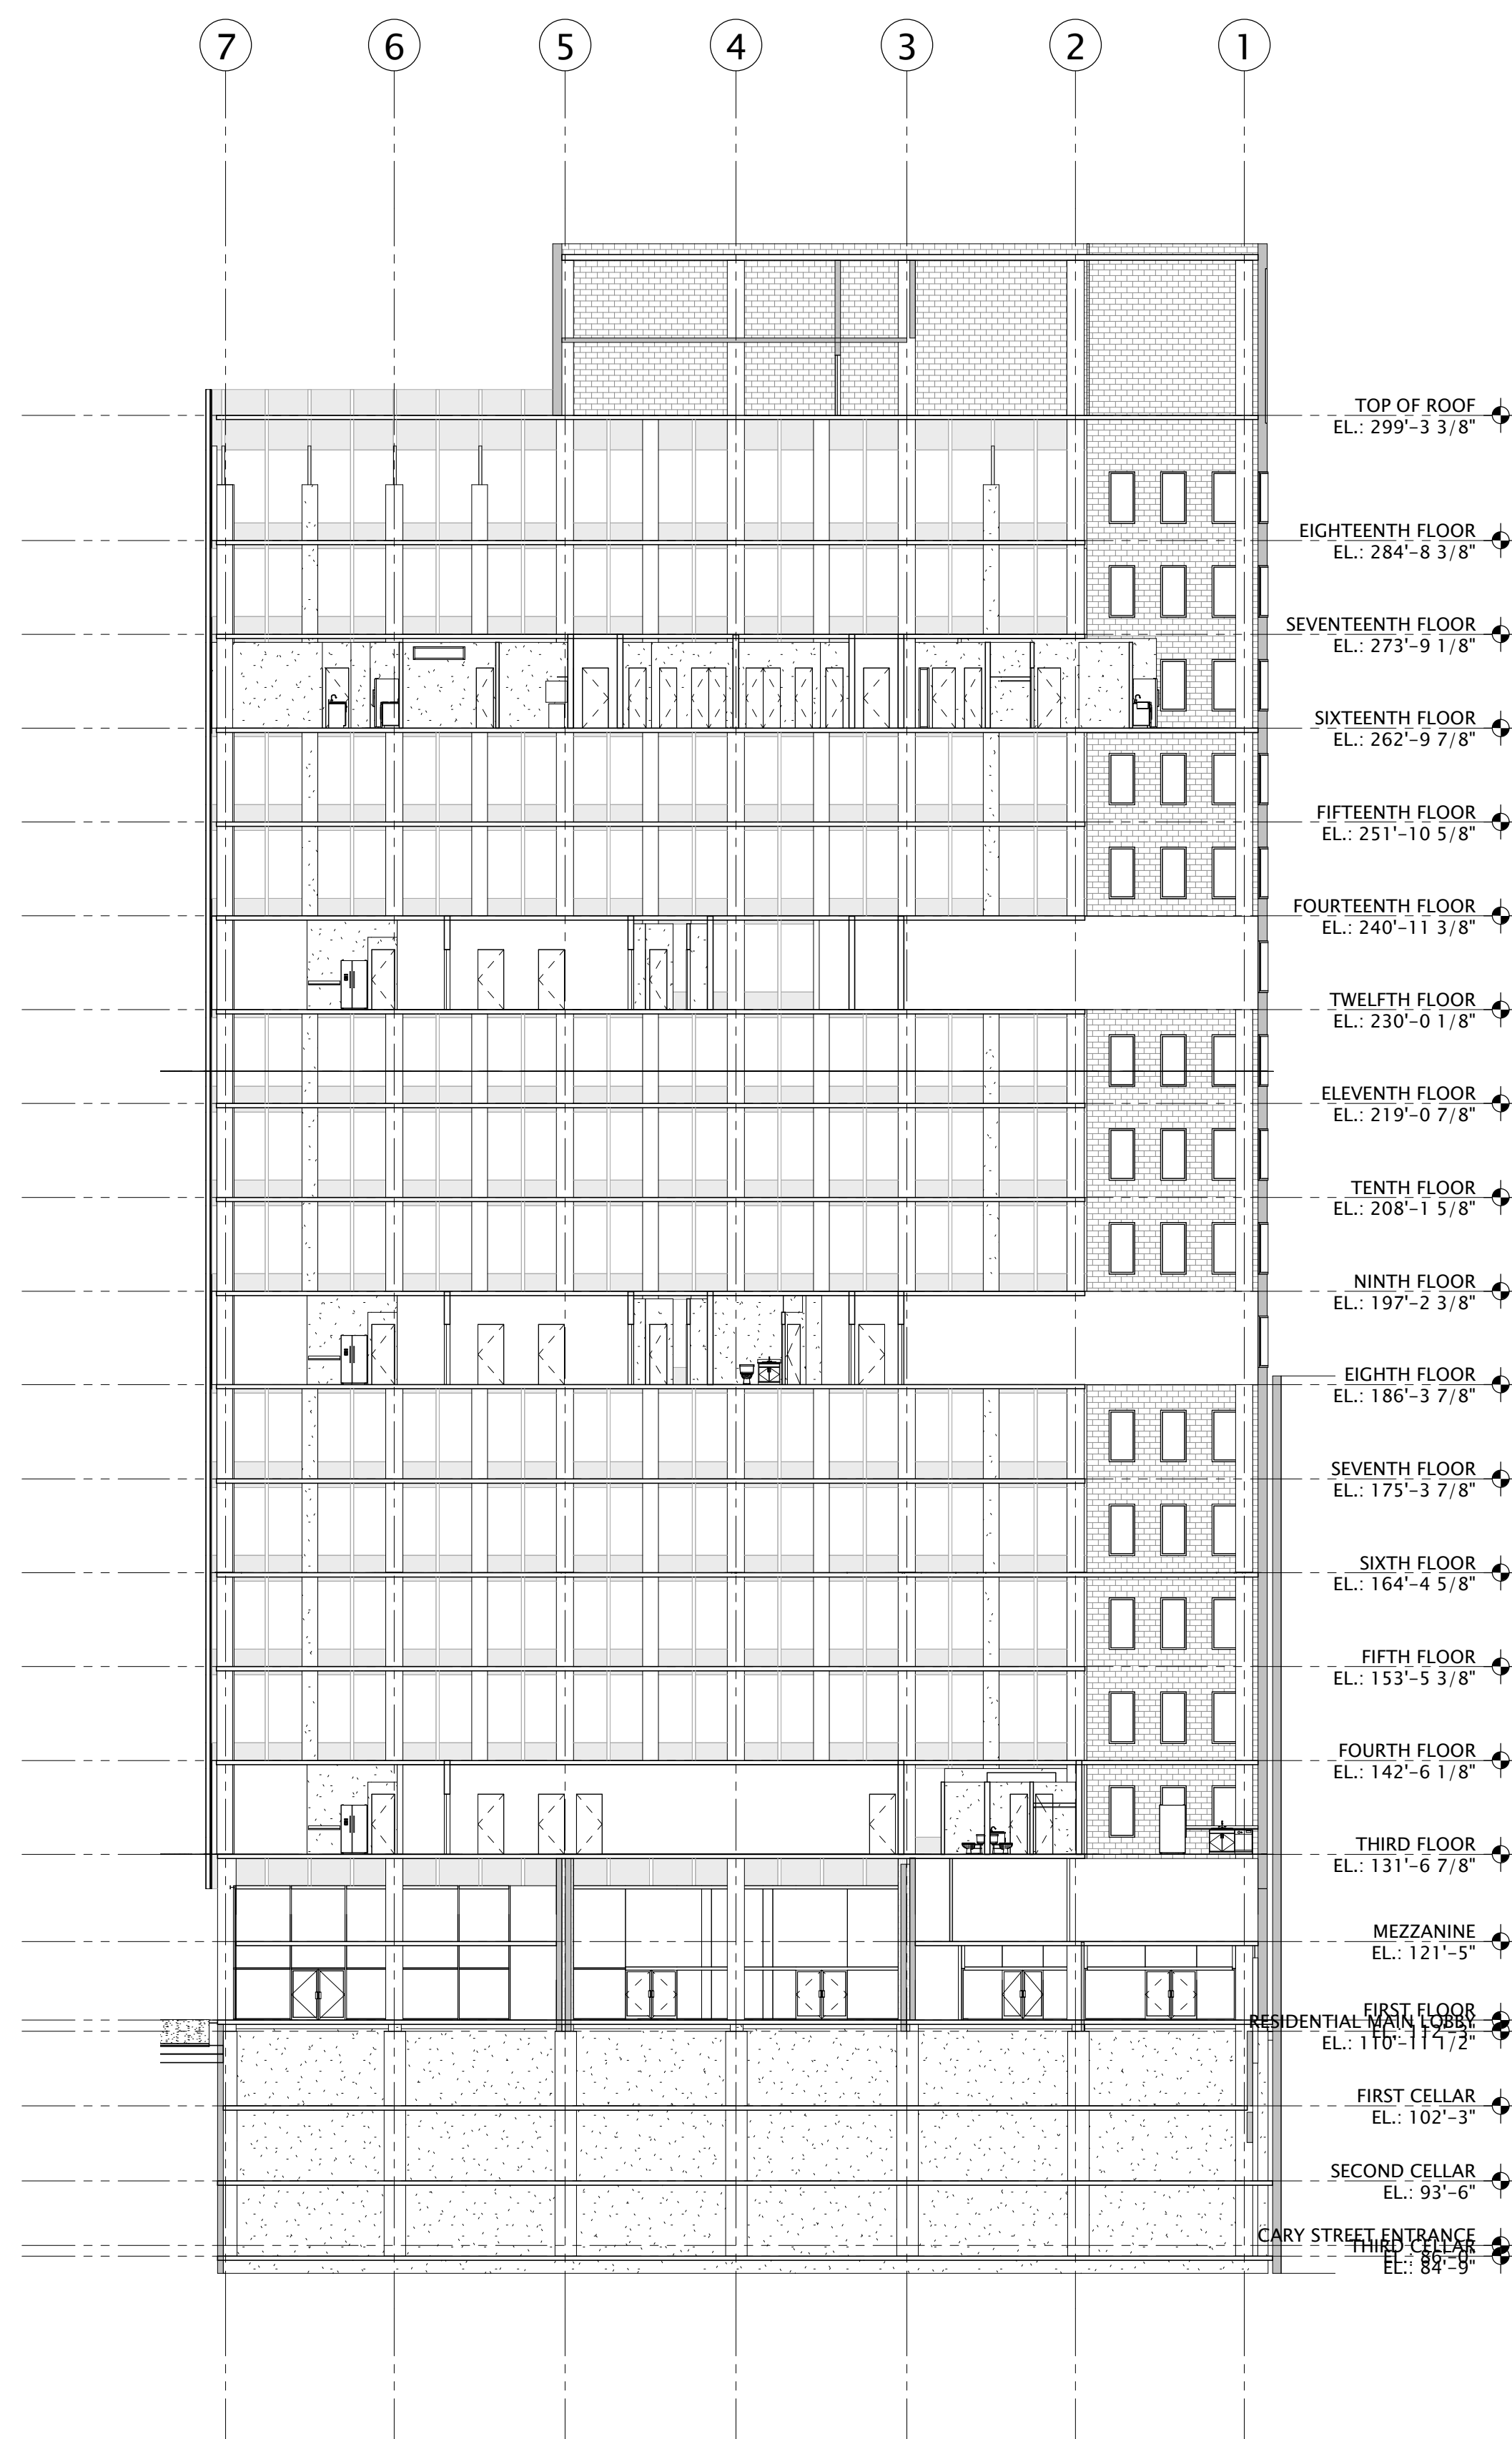

**2 Section 9**  
 SCALE: 1/16" = 1'-0"

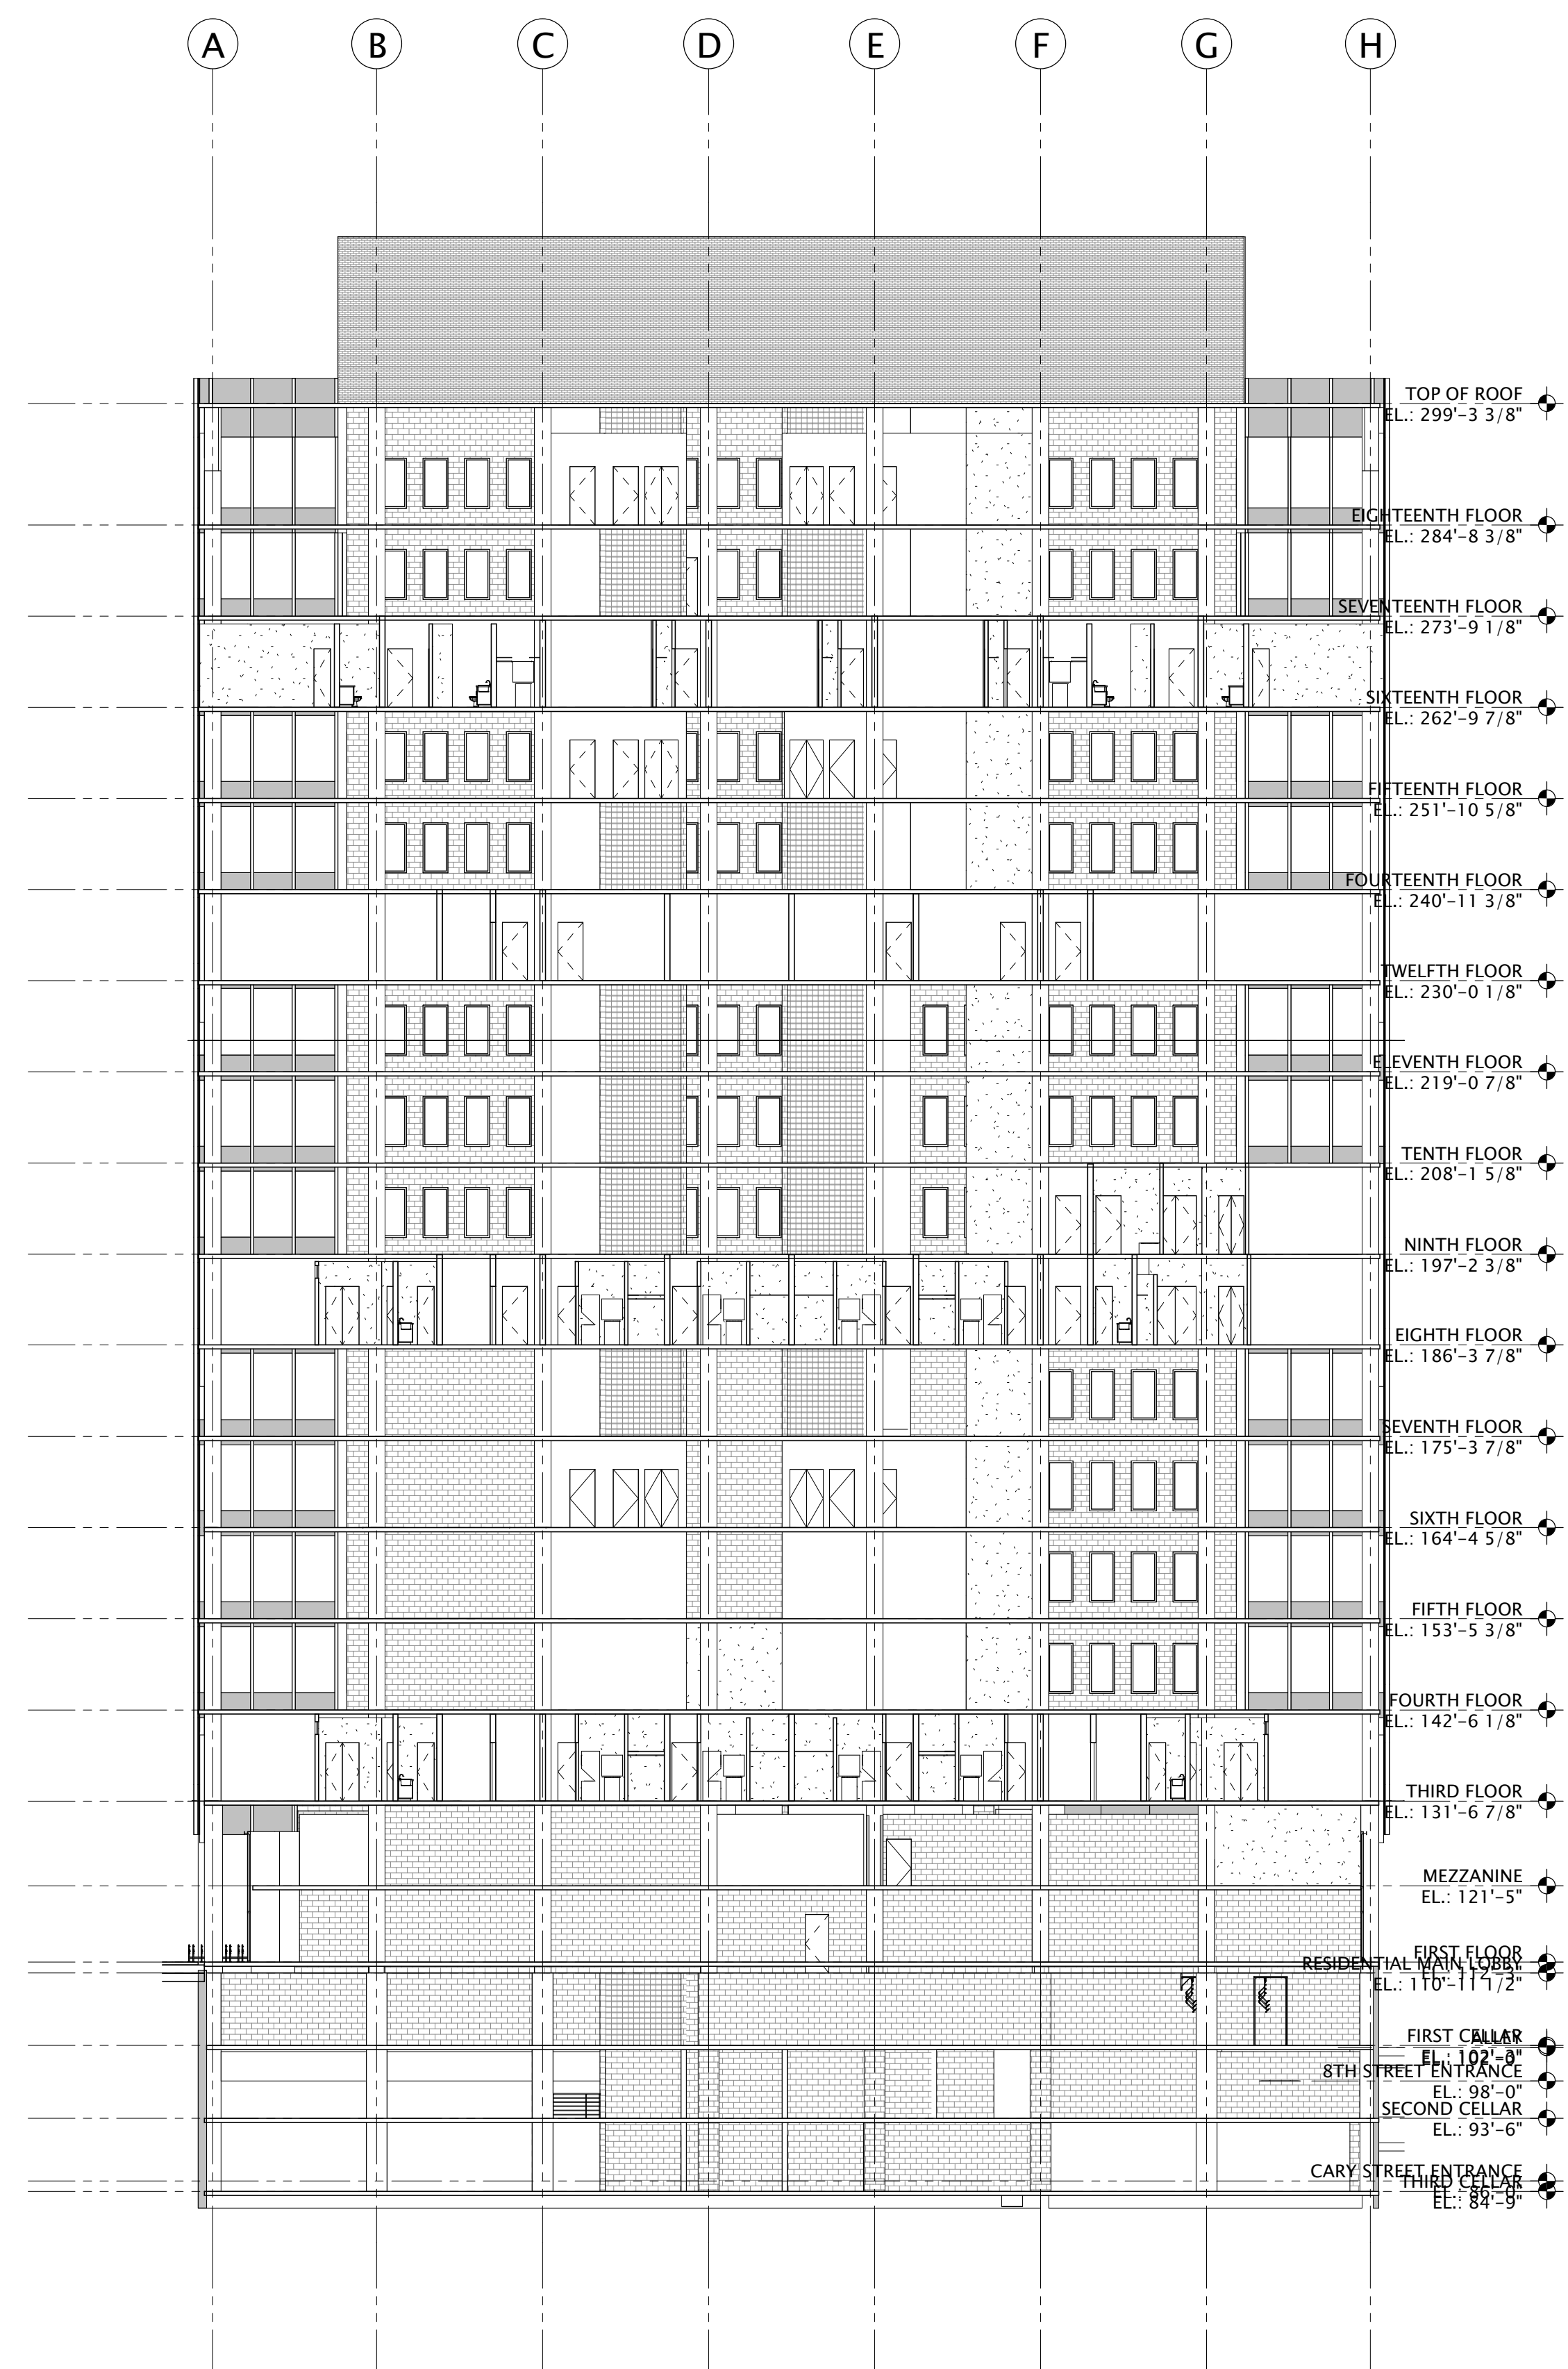

**1 Section 11**  
 SCALE: 1/16" = 1'-0"


**Commonwealth**  
 ARCHITECTS  
 101 SULLYVILLE THIRD FLOOR TELEPHONE: 804.648.5040  
 RICHMOND, VIRGINIA 23215

**WYTESTONE PLAZA  
 BUILDING**  
 801 E MAIN STREET,  
 RICHMOND, VIRGINIA


Issue Record	Date
PRE-SD	09.09.22

Drawing Title  
**SECTIONS**


Sheet  
**A401**

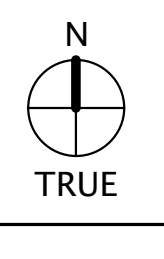


**NOT FOR  
 CONSTRUCTION**

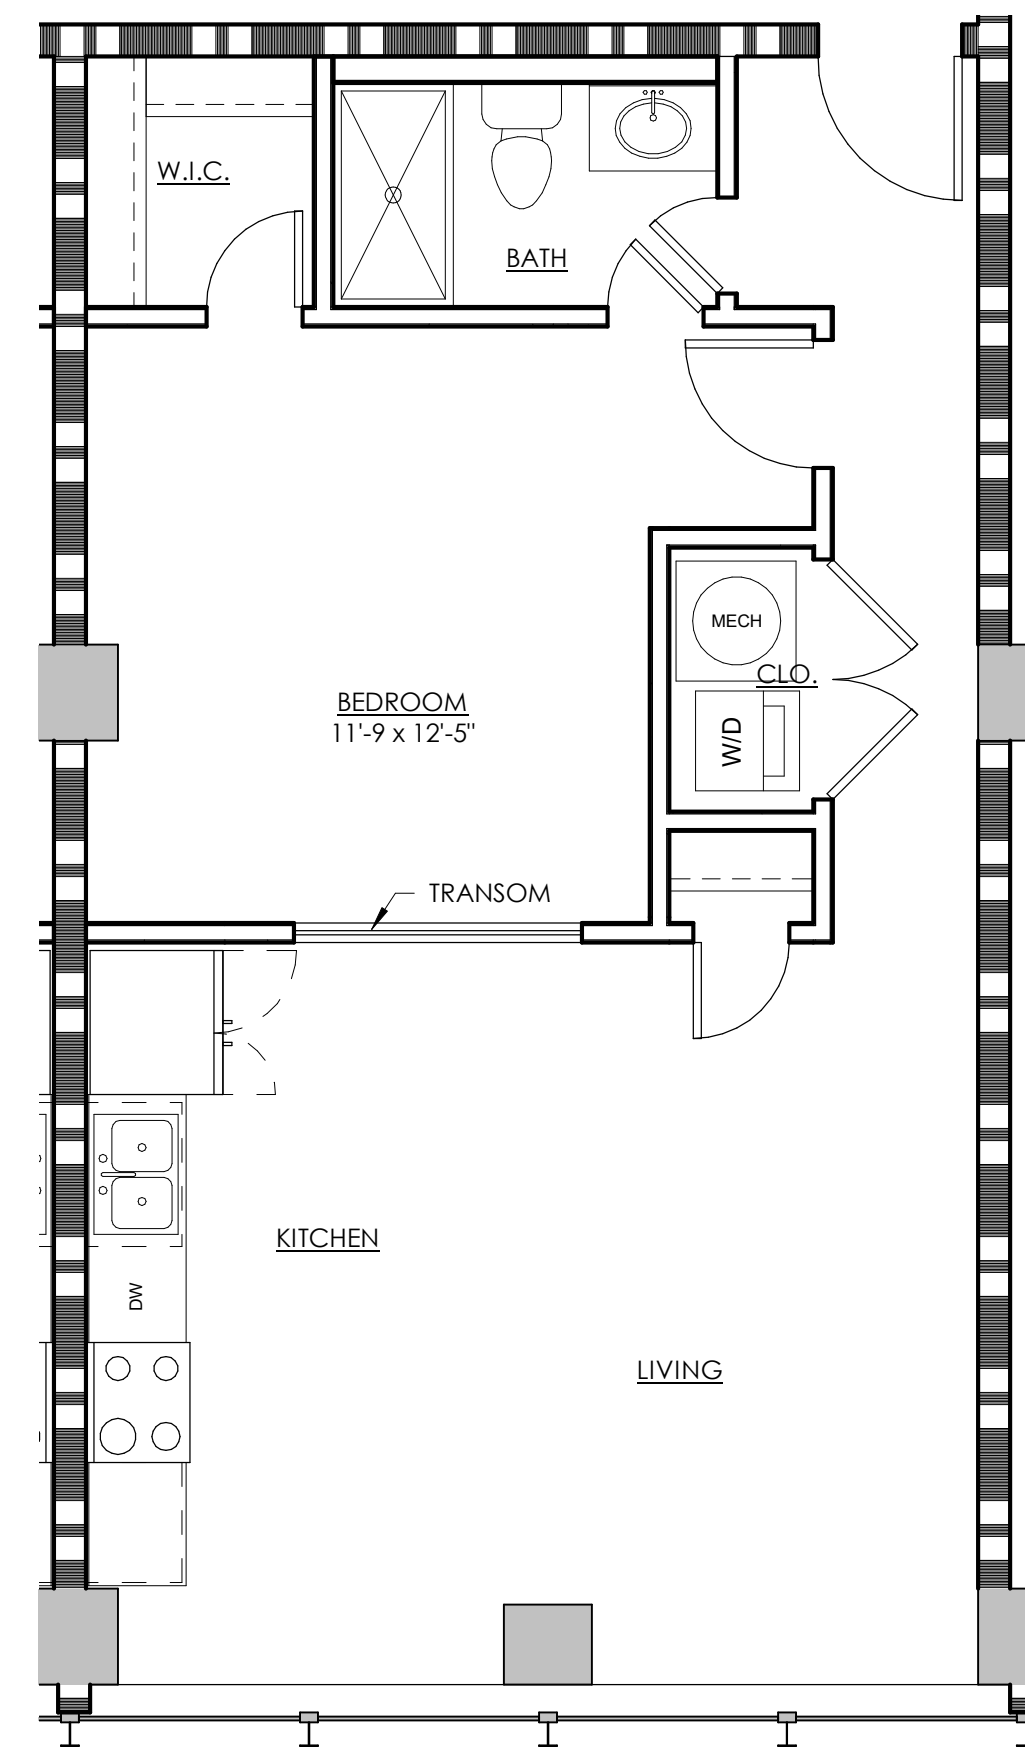


3 1 BR - FLOOR 3-7 UNIT 4 (5 OPP)  
 A501 SCALE: 1/4" = 1'-0"

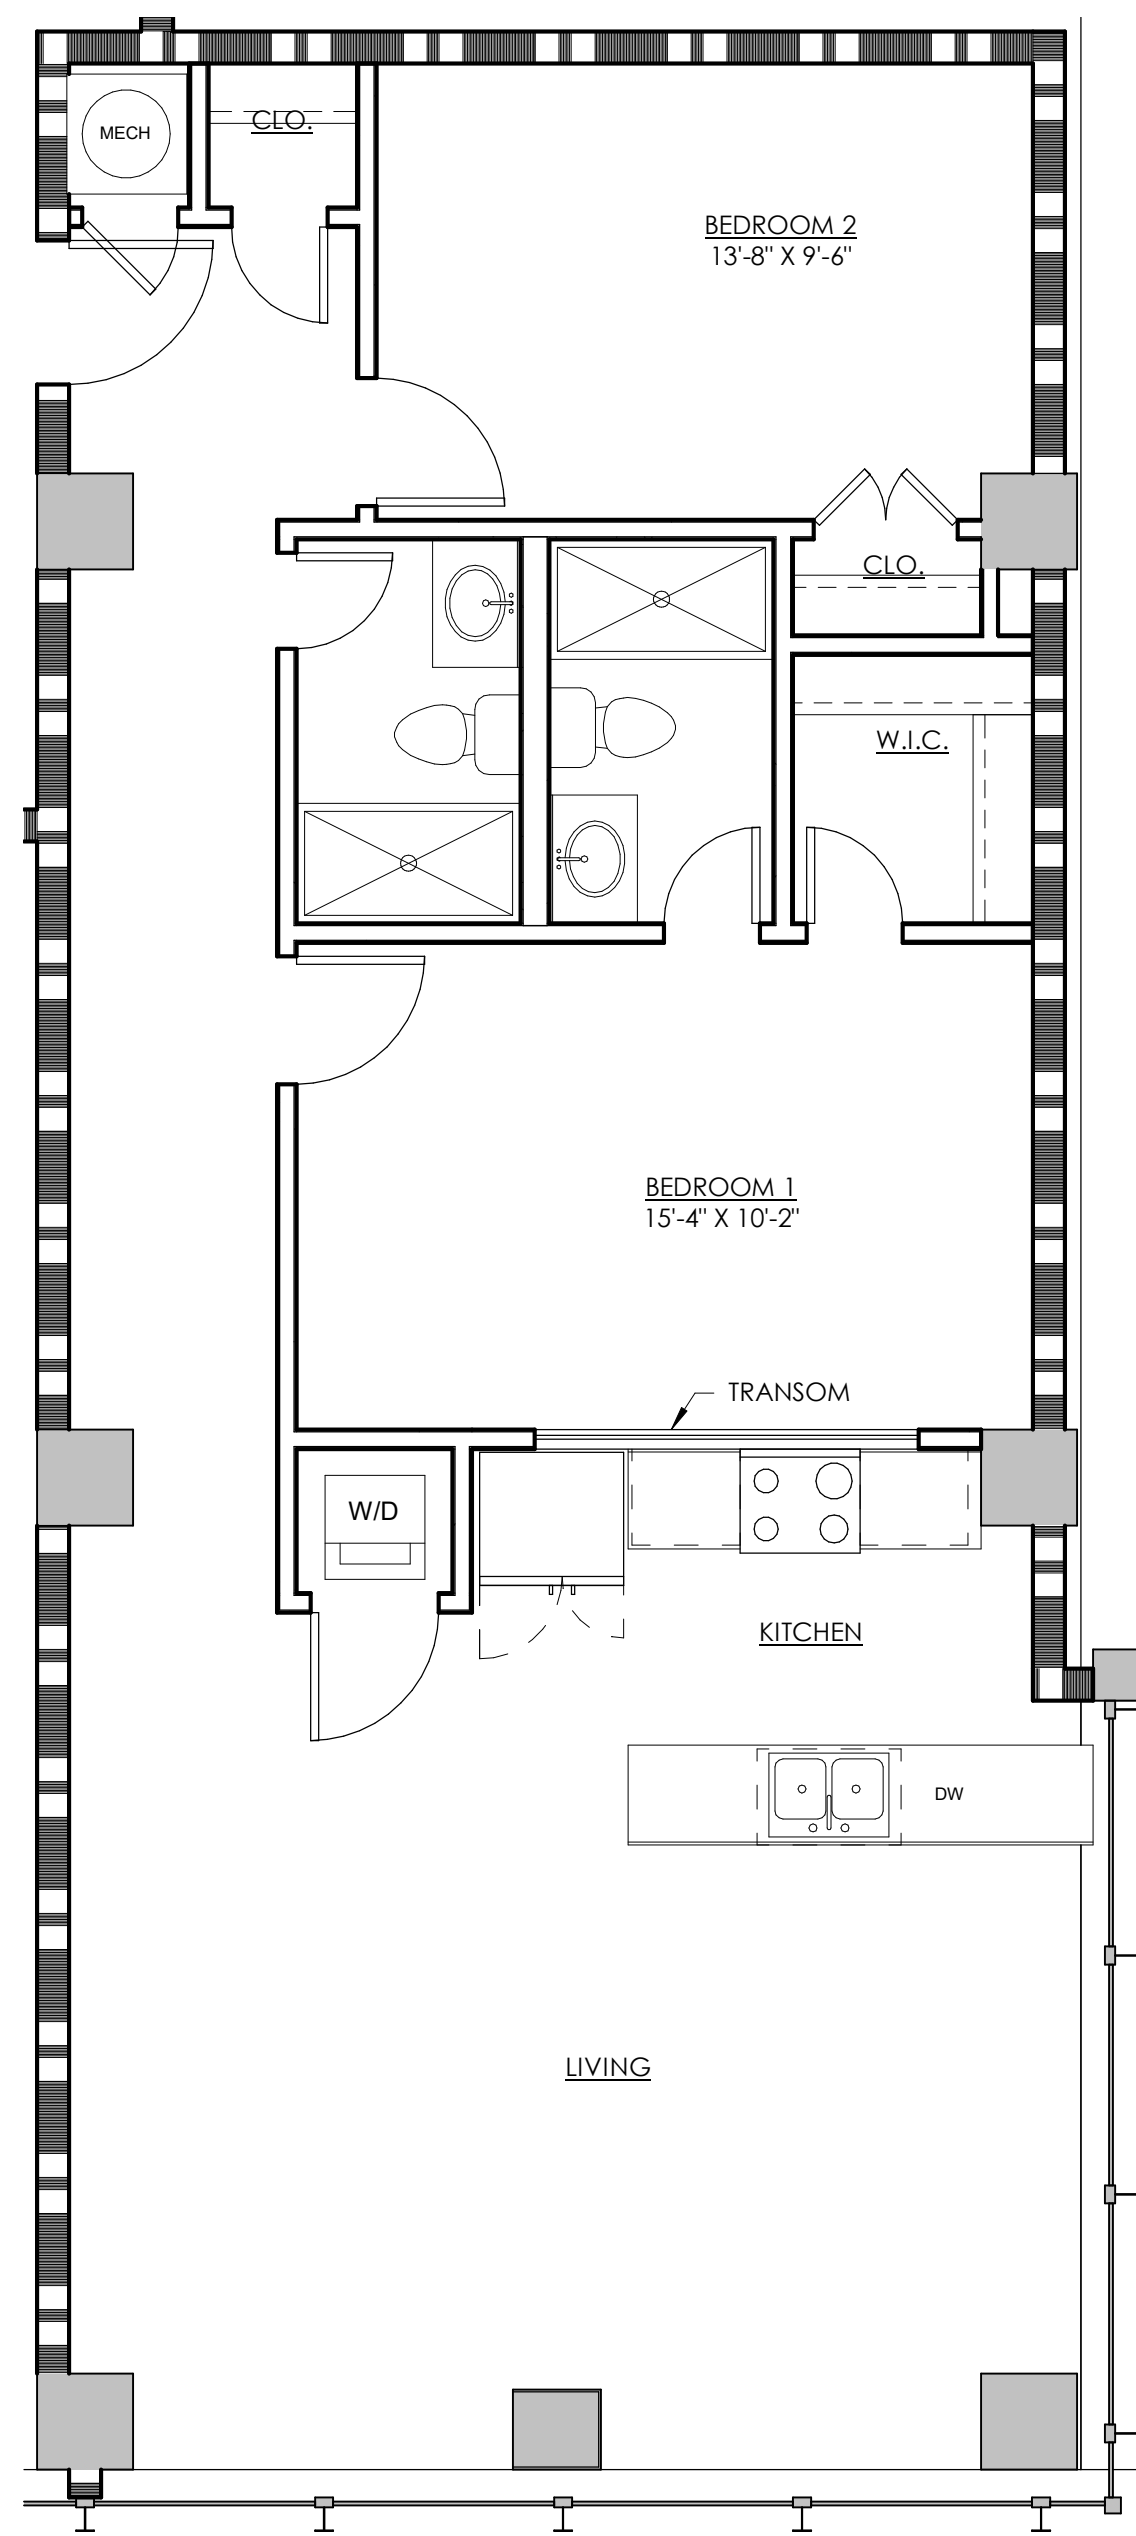

2 2 BR - FLOOR 3-7 UNIT 3 (18 OPP)  
 A501 SCALE: 1/4" = 1'-0"

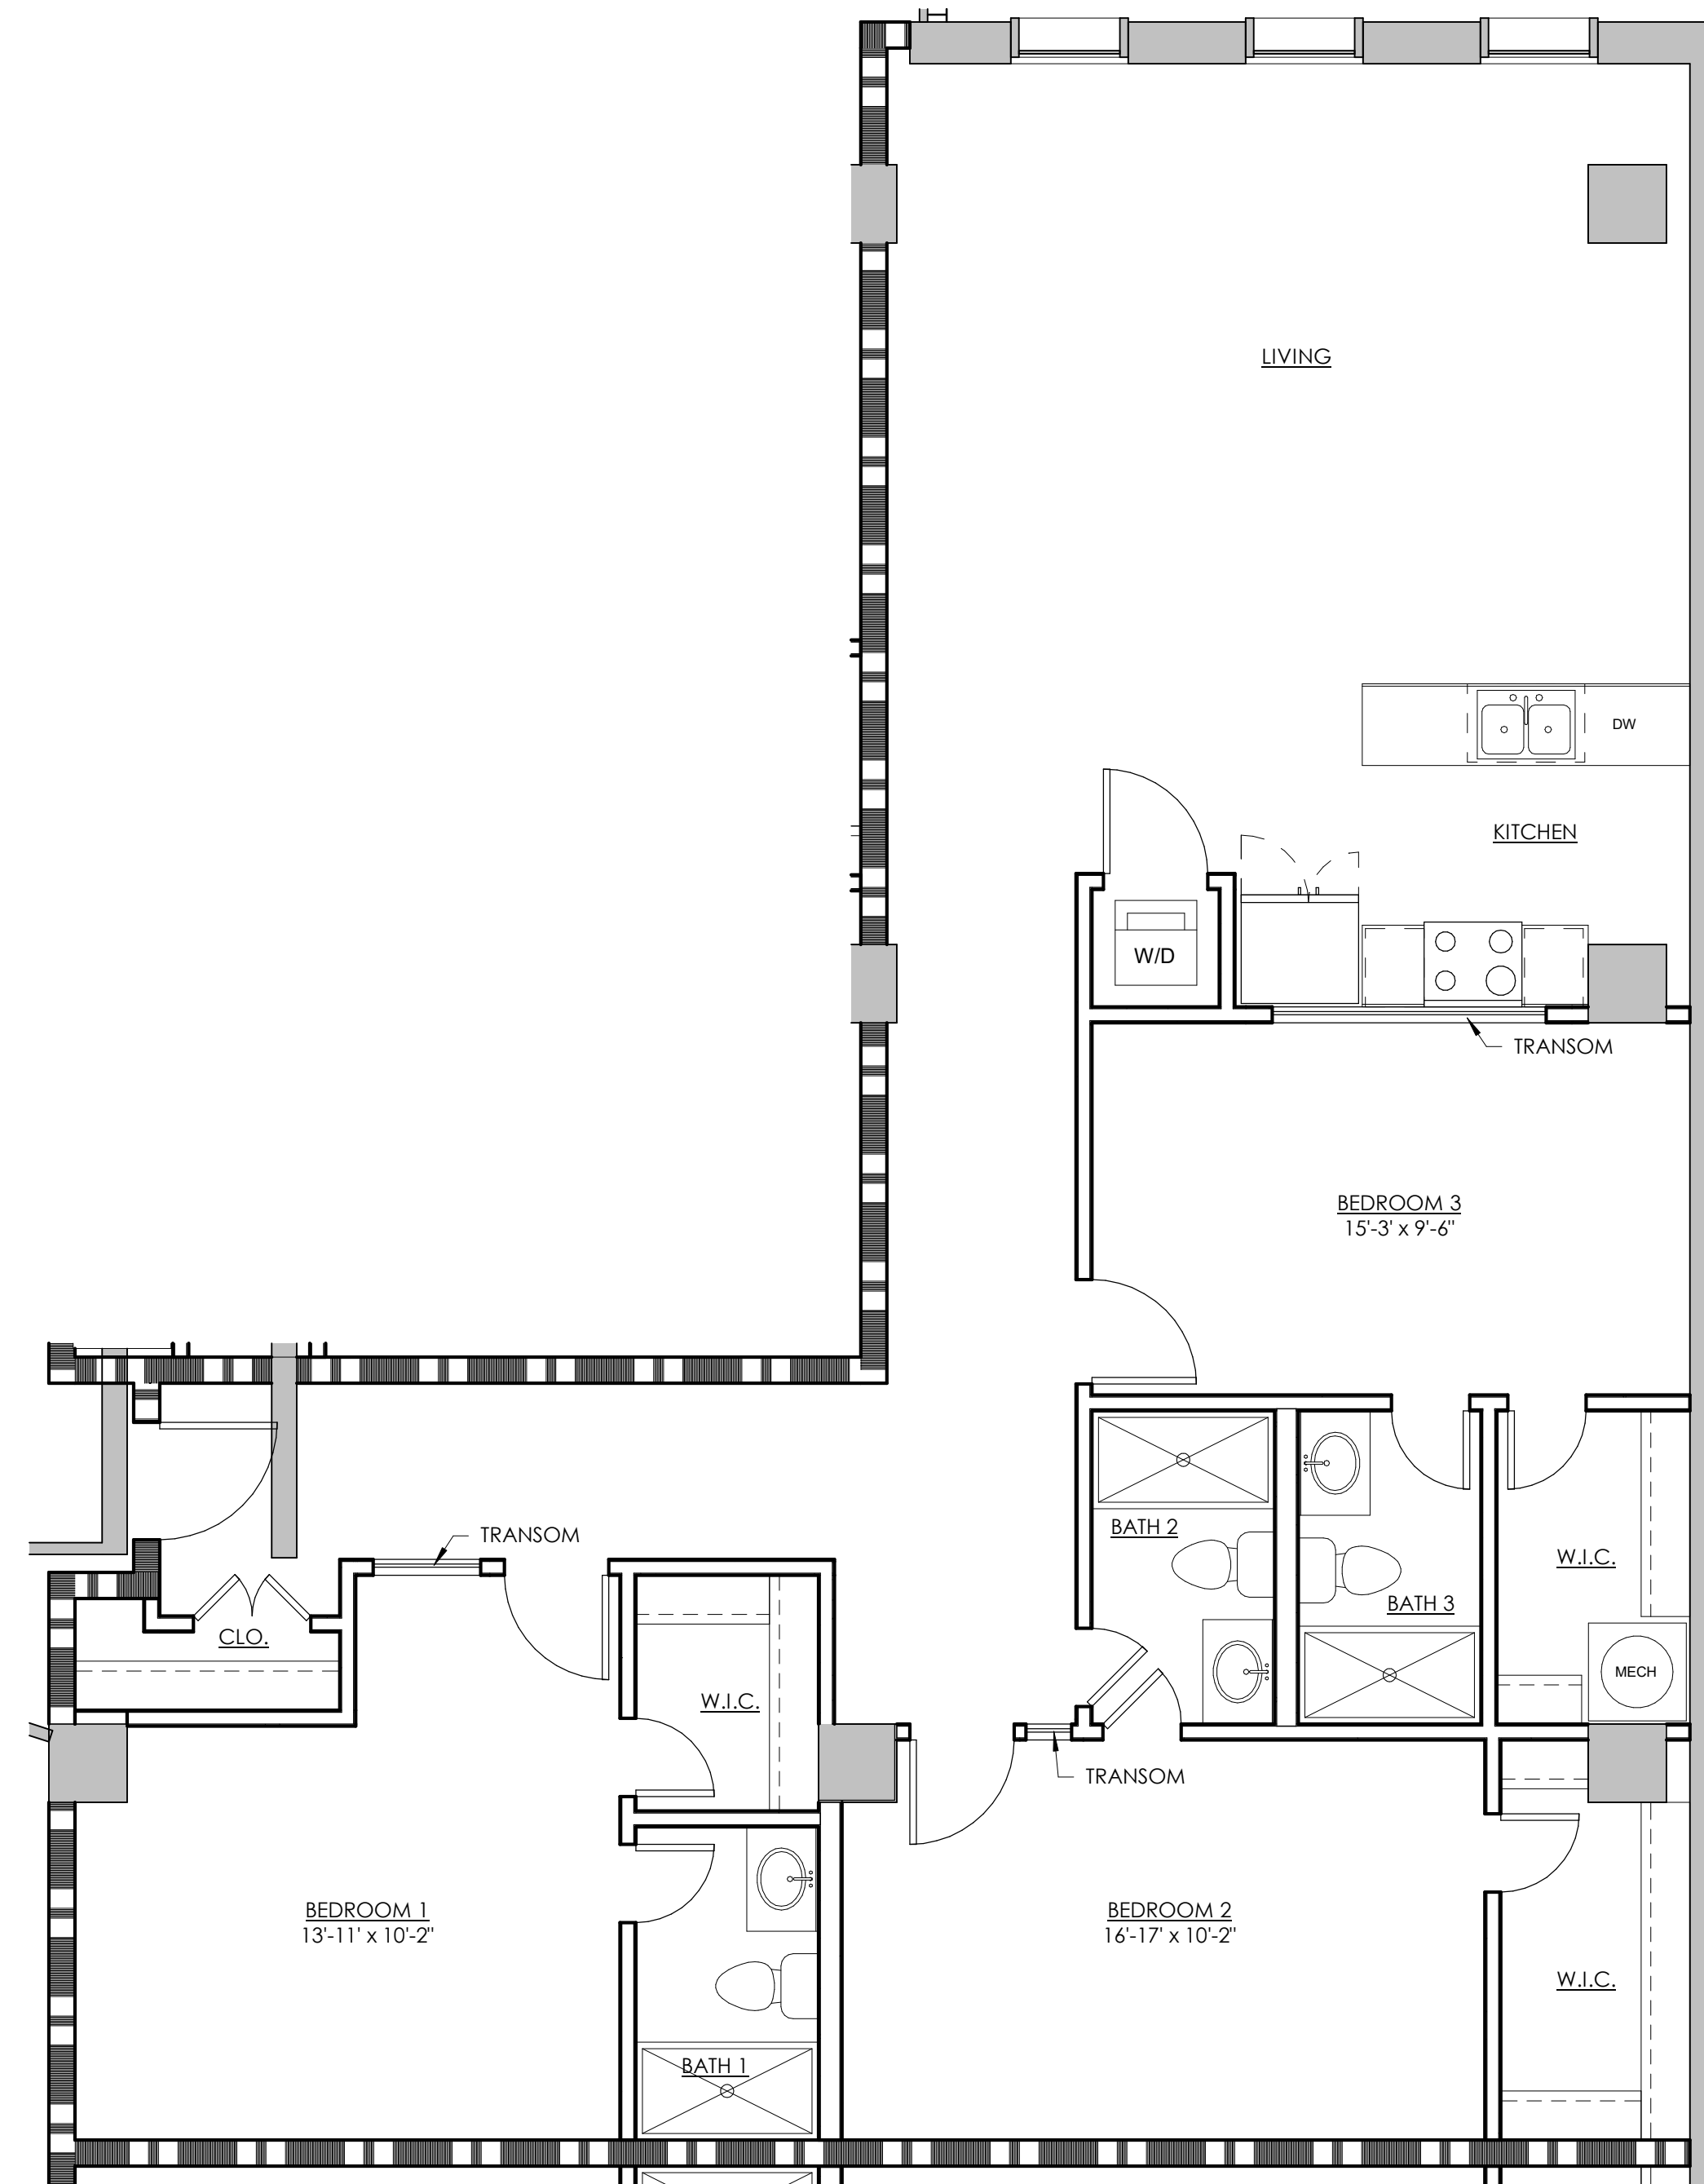

1 3BR - FLOOR 3-7 UNIT 1 (2 OPP)  
 A501 SCALE: 1/4" = 1'-0"

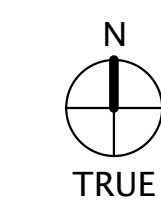

*Commonwealth*  
 ARCHITECTS  
 111 S. ROCKS BLVD., THIRD FLOOR TELEPHONE: 804.648.5040  
 RICHMOND, VIRGINIA 23219  
 Commonwealth Architects expressly reserves its copyright and other common law property rights in this drawing, and no part of it may be reproduced, stored in a retrieval system, or transmitted in any form or by any means, without the prior written permission of Commonwealth Architects.


WYTESTONE PLAZA  
 BUILDING  
 801 E MAIN STREET,  
 RICHMOND, VIRGINIA

Issue Record	Date
PRE-SD	09.09.22


NOT FOR  
 CONSTRUCTION

Drawing Title  
 UNIT PLANS


Sheet  
**A501**

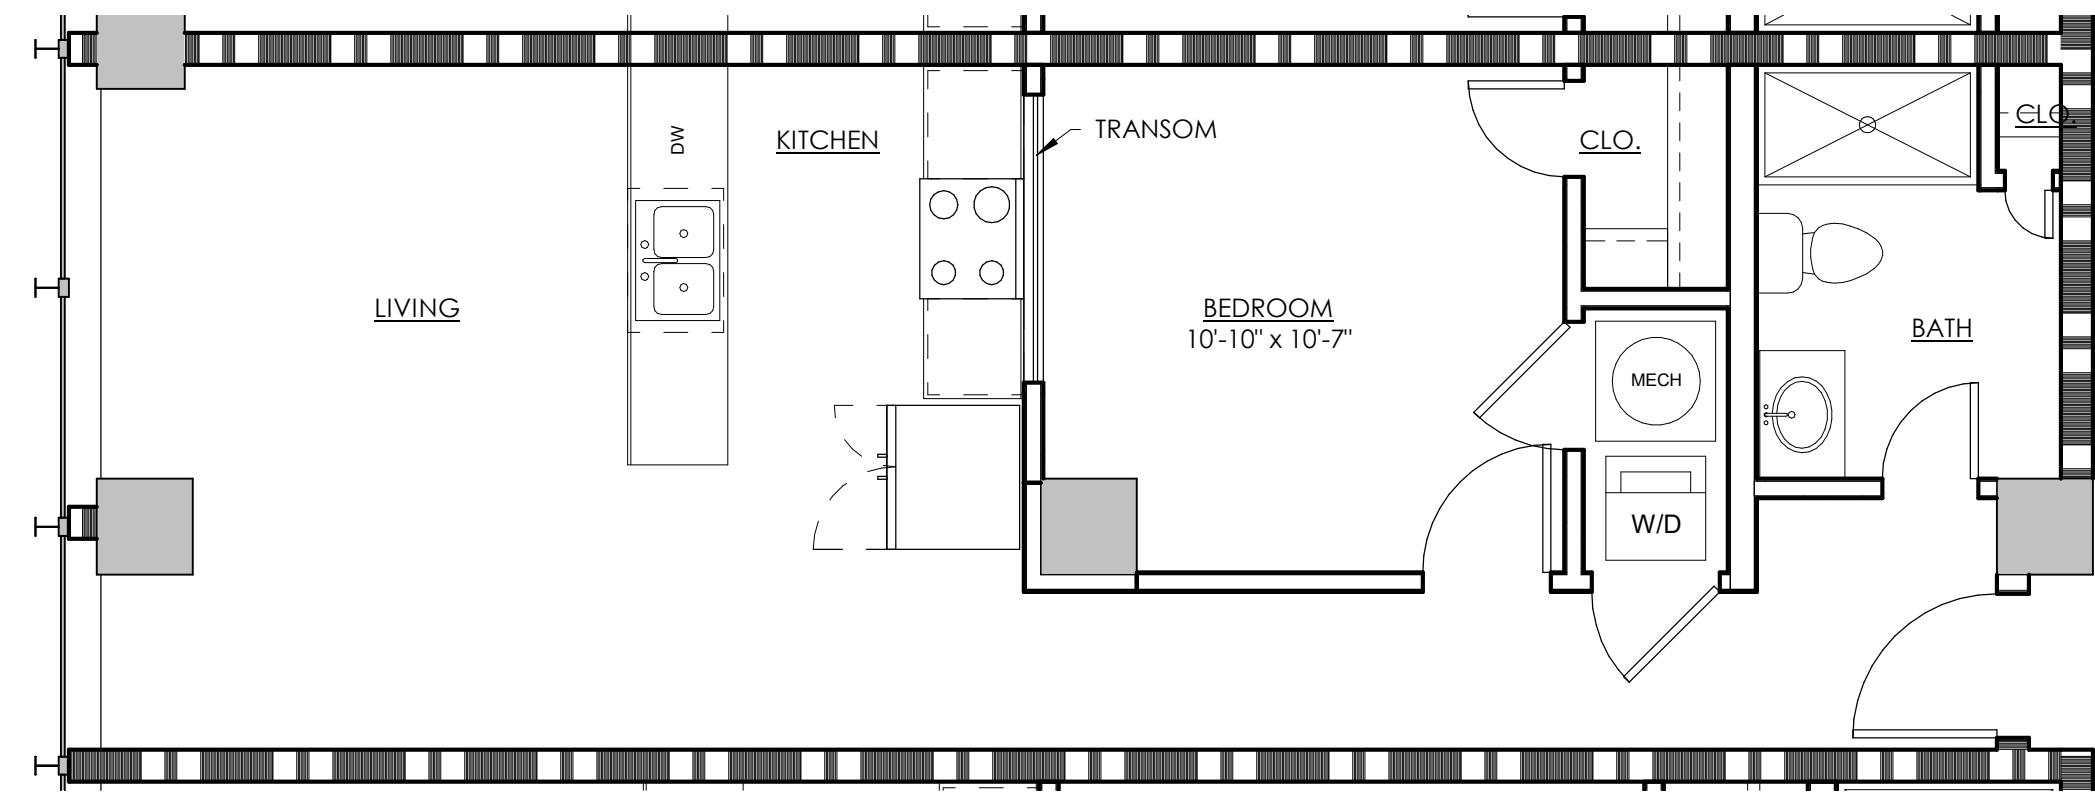


5 1 BR - FLOOR 3-7 UNIT 10 (11 OPP)  
A502 SCALE: 1/4" = 1'-0"

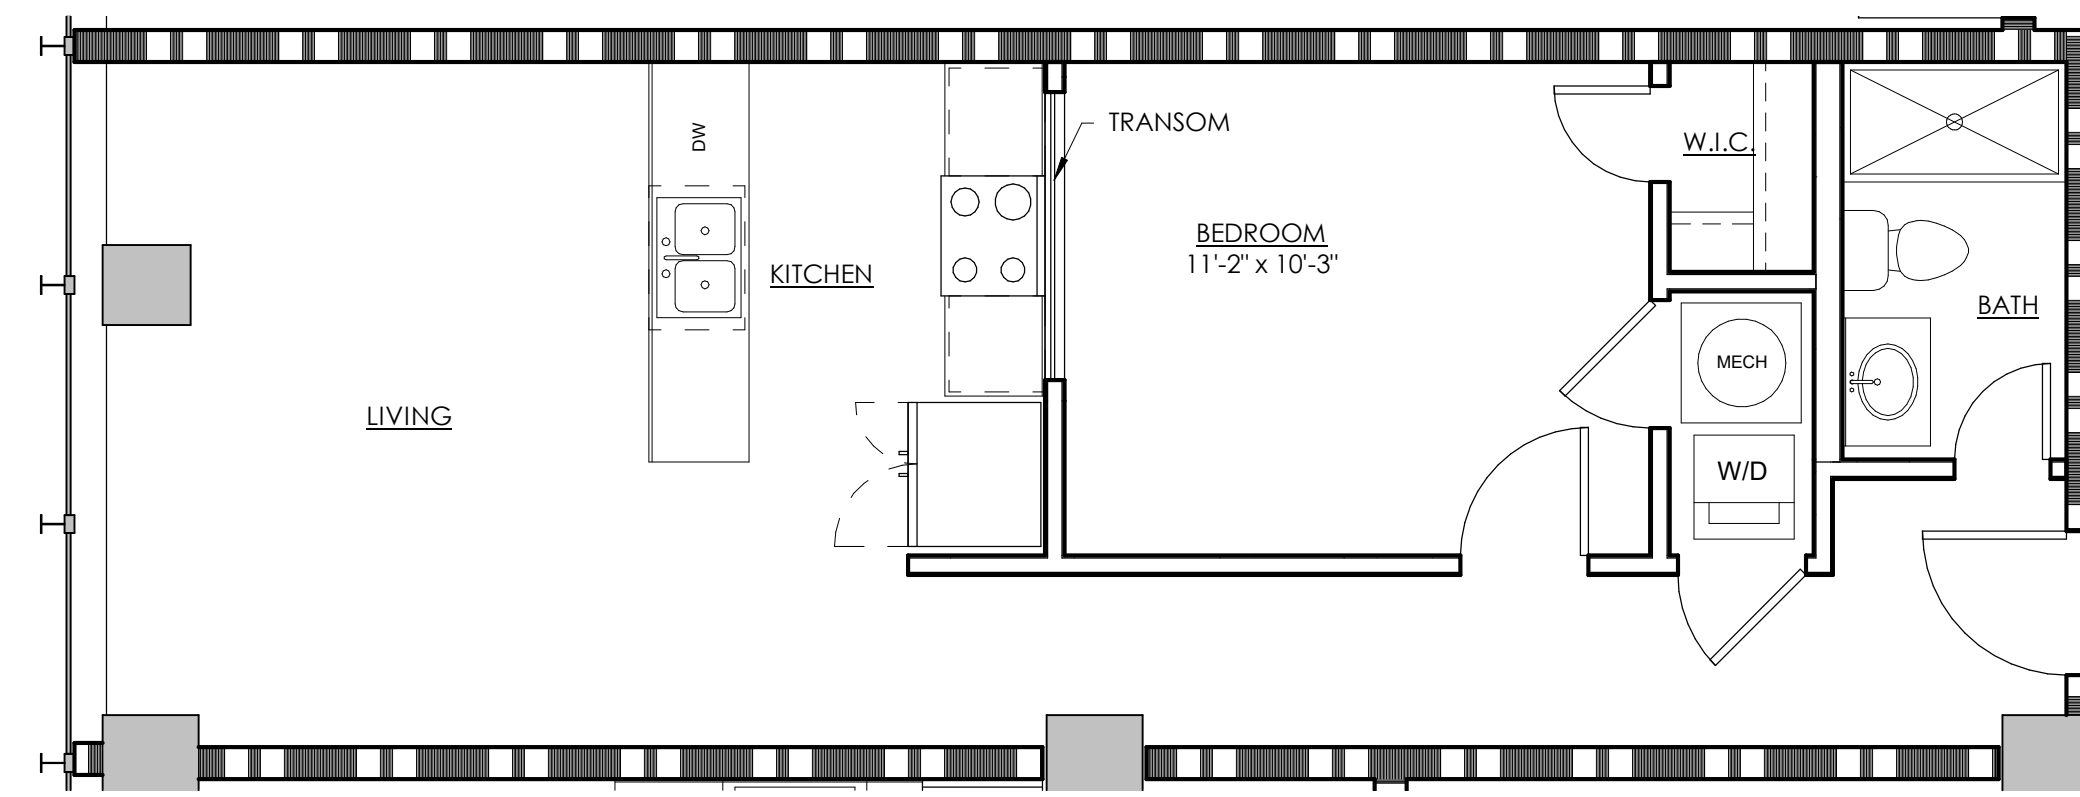


4 1 BR - FLOOR 3-7 UNIT 9 (12 OPP)  
A502 SCALE: 1/4" = 1'-0"

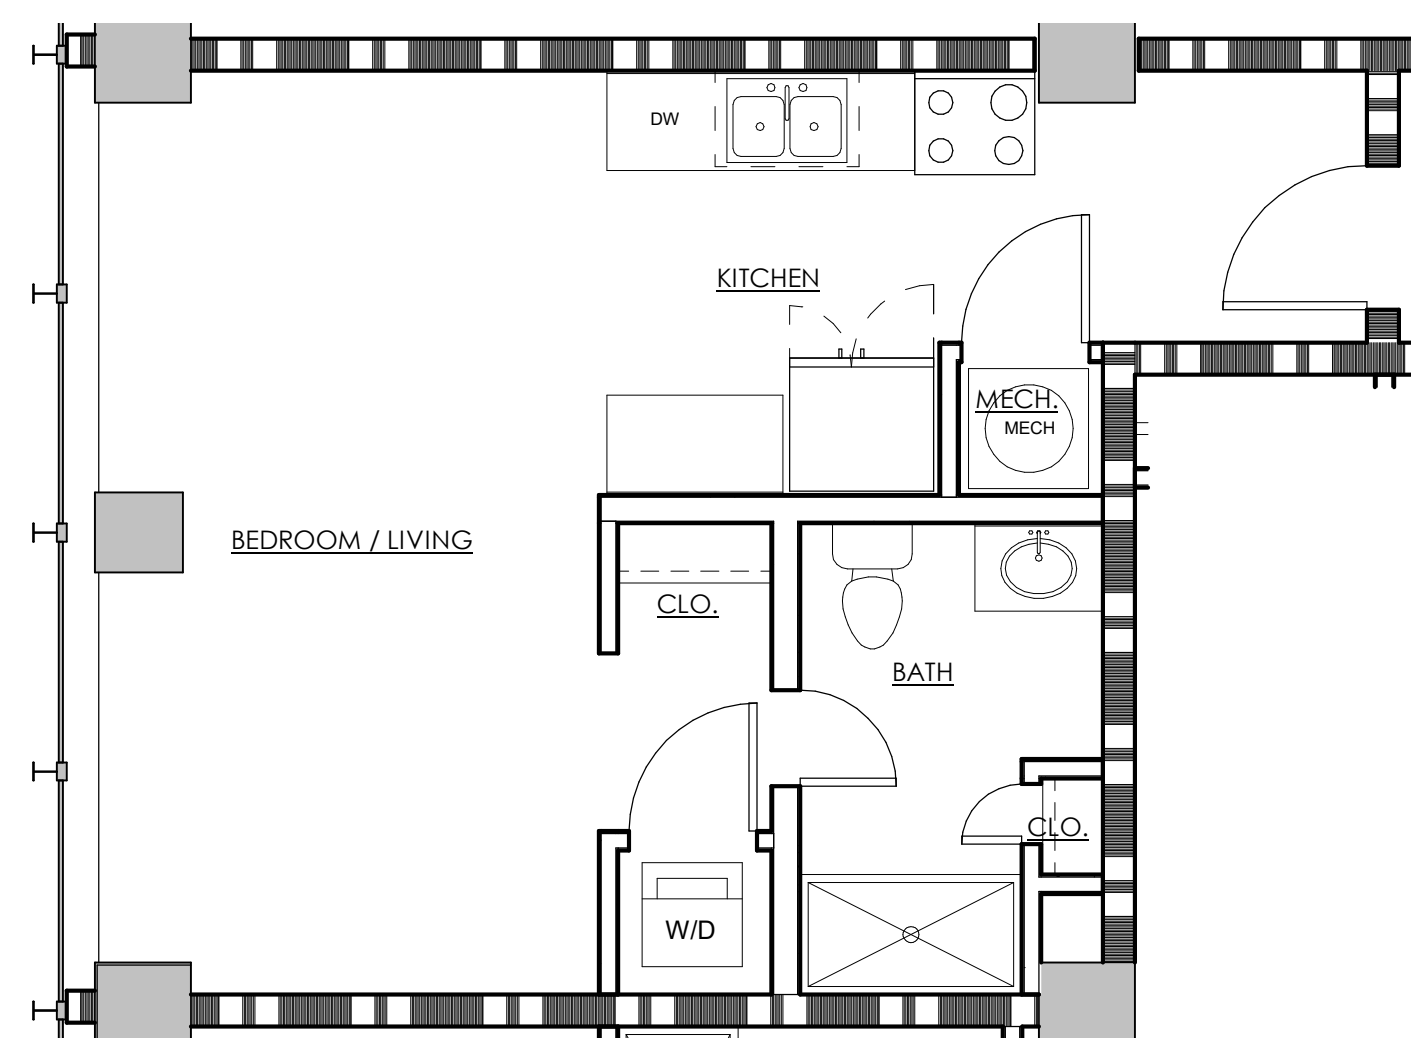


3 STUDIO - FLOOR 3-7 UNIT 8 (12 OPP)  
A502 SCALE: 1/4" = 1'-0"

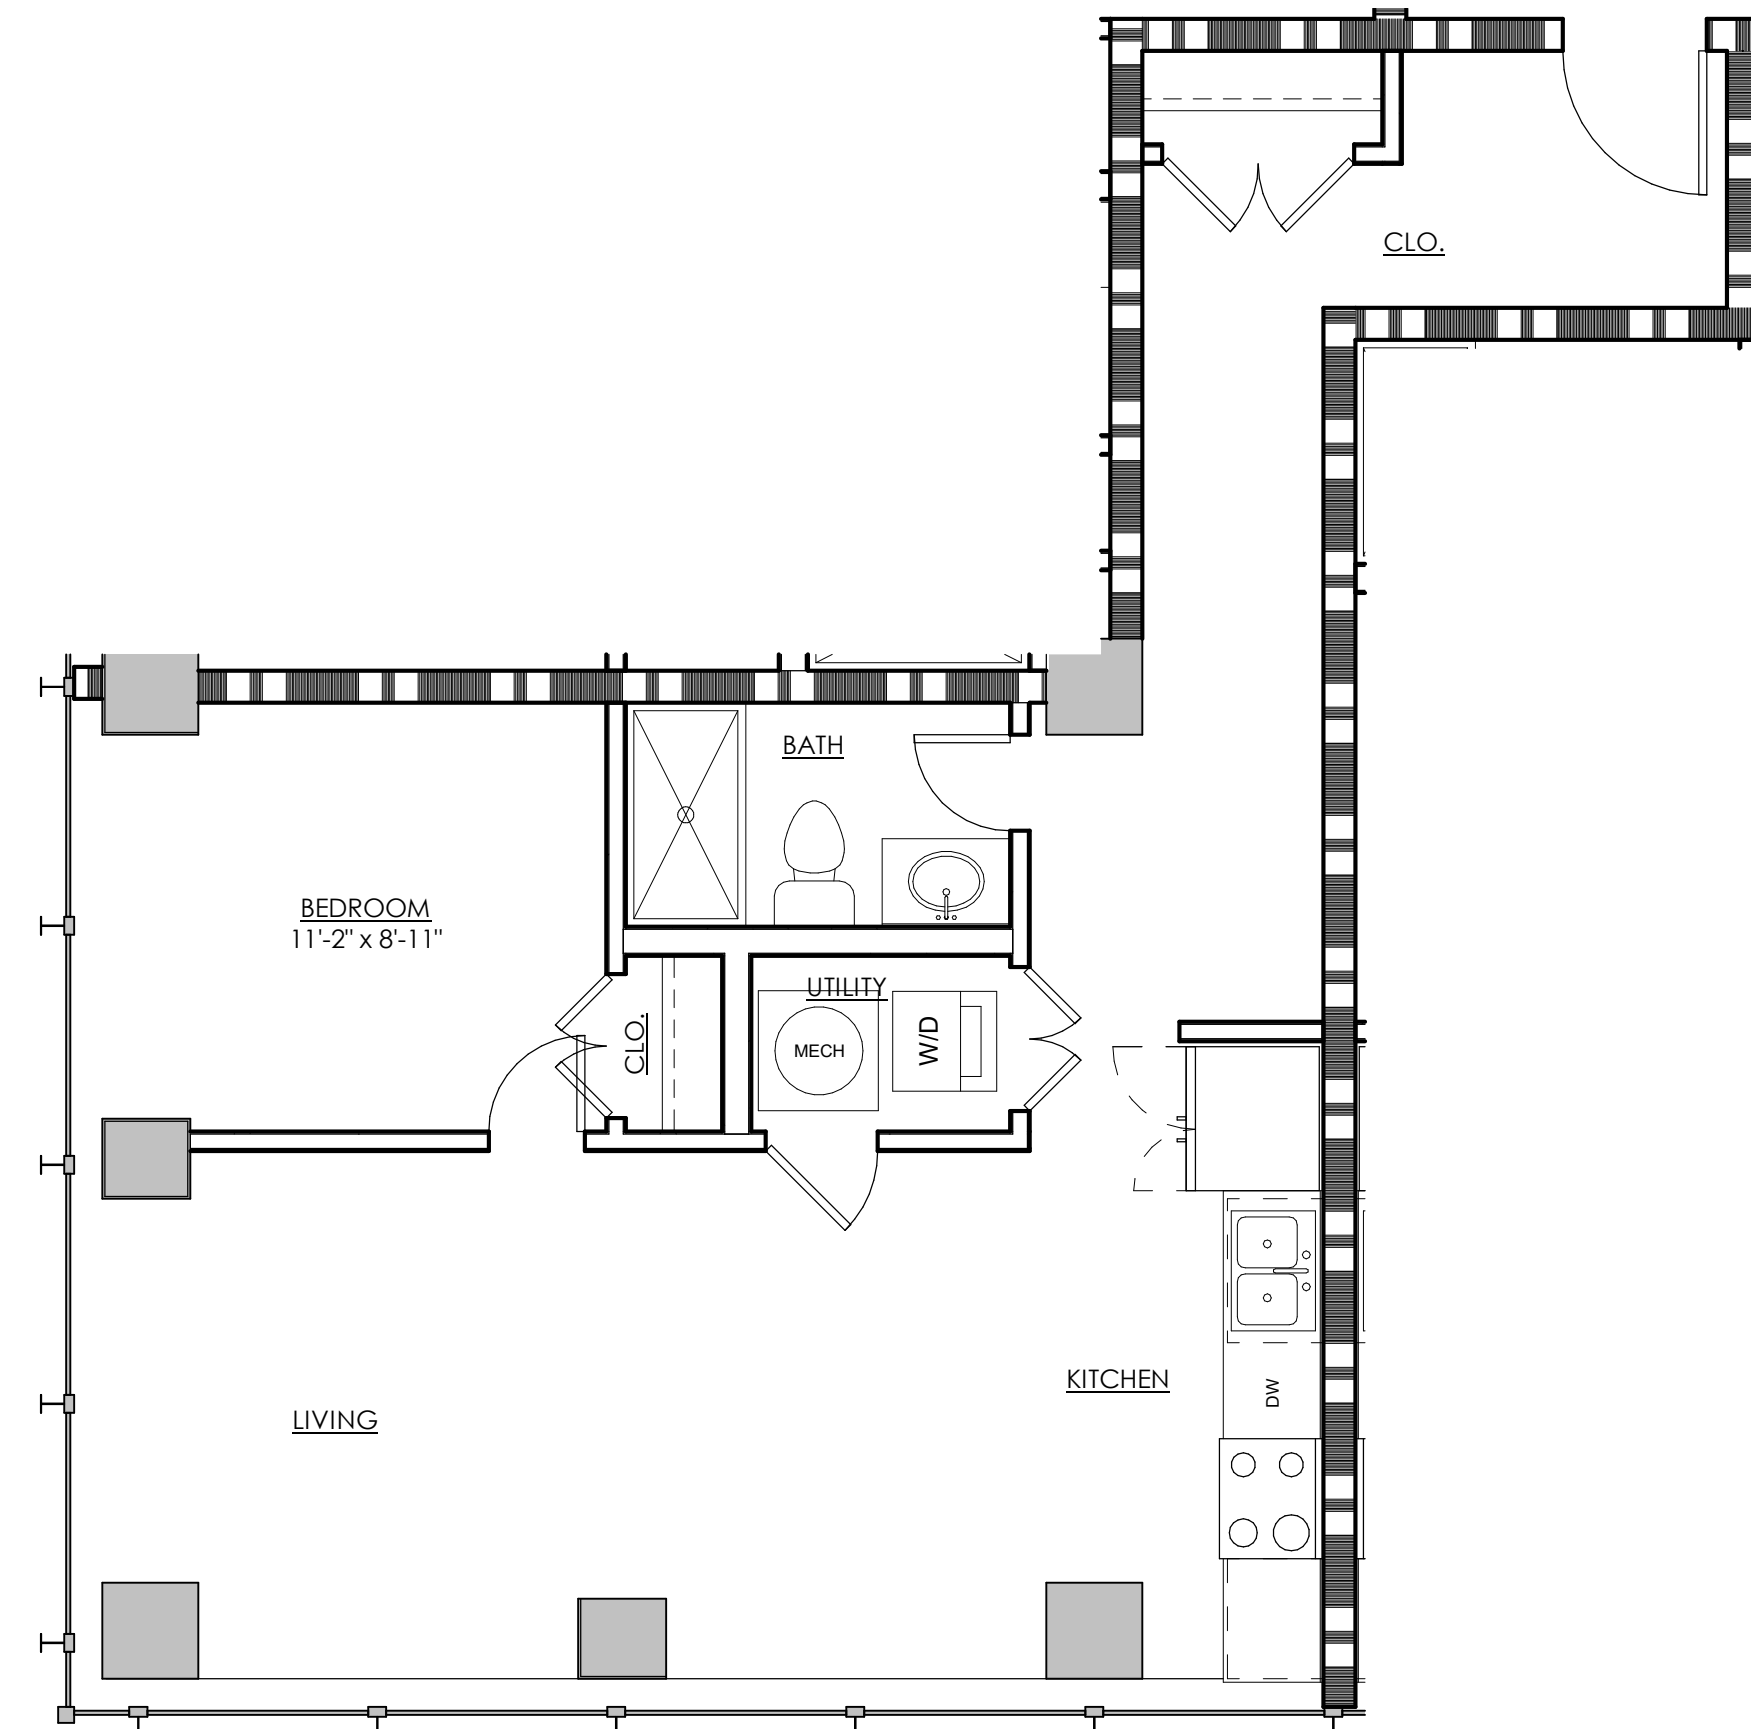

2 1 BR - FLOOR 3-7 UNIT 7 (13 OPP)  
A502 SCALE: 1/4" = 1'-0"

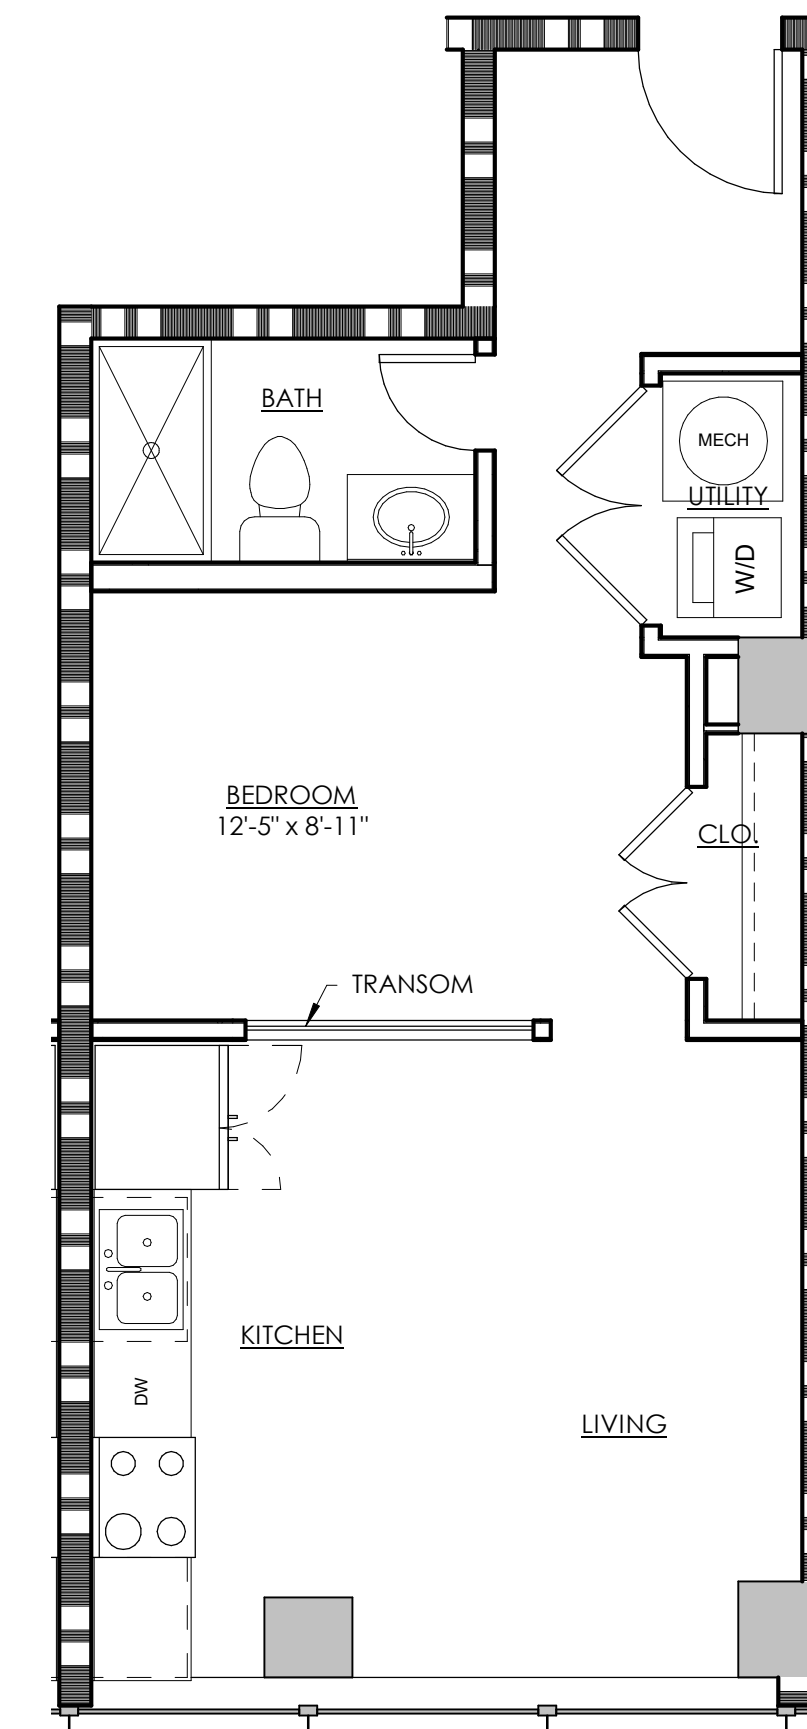

1 STUDIO - FLOOR 3-7 UNIT 6 (15 OPP)  
A502 SCALE: 1/4" = 1'-0"

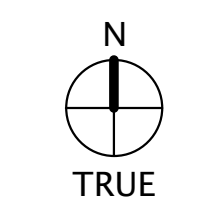

*Commonwealth*  
ARCHITECTS  
101 SACROLES RICHMOND, VIRGINIA 23219  
TELEPHONE: 804.648.5040

**WYTESTONE PLAZA  
BUILDING**  
801 E MAIN STREET,  
RICHMOND, VIRGINIA


Issue Record	Date
PRE-SD	09.09.22

**NOT FOR  
CONSTRUCTION**


Drawing Title  
**UNIT PLANS**

Sheet  
**A502**


Comm No 1604.02

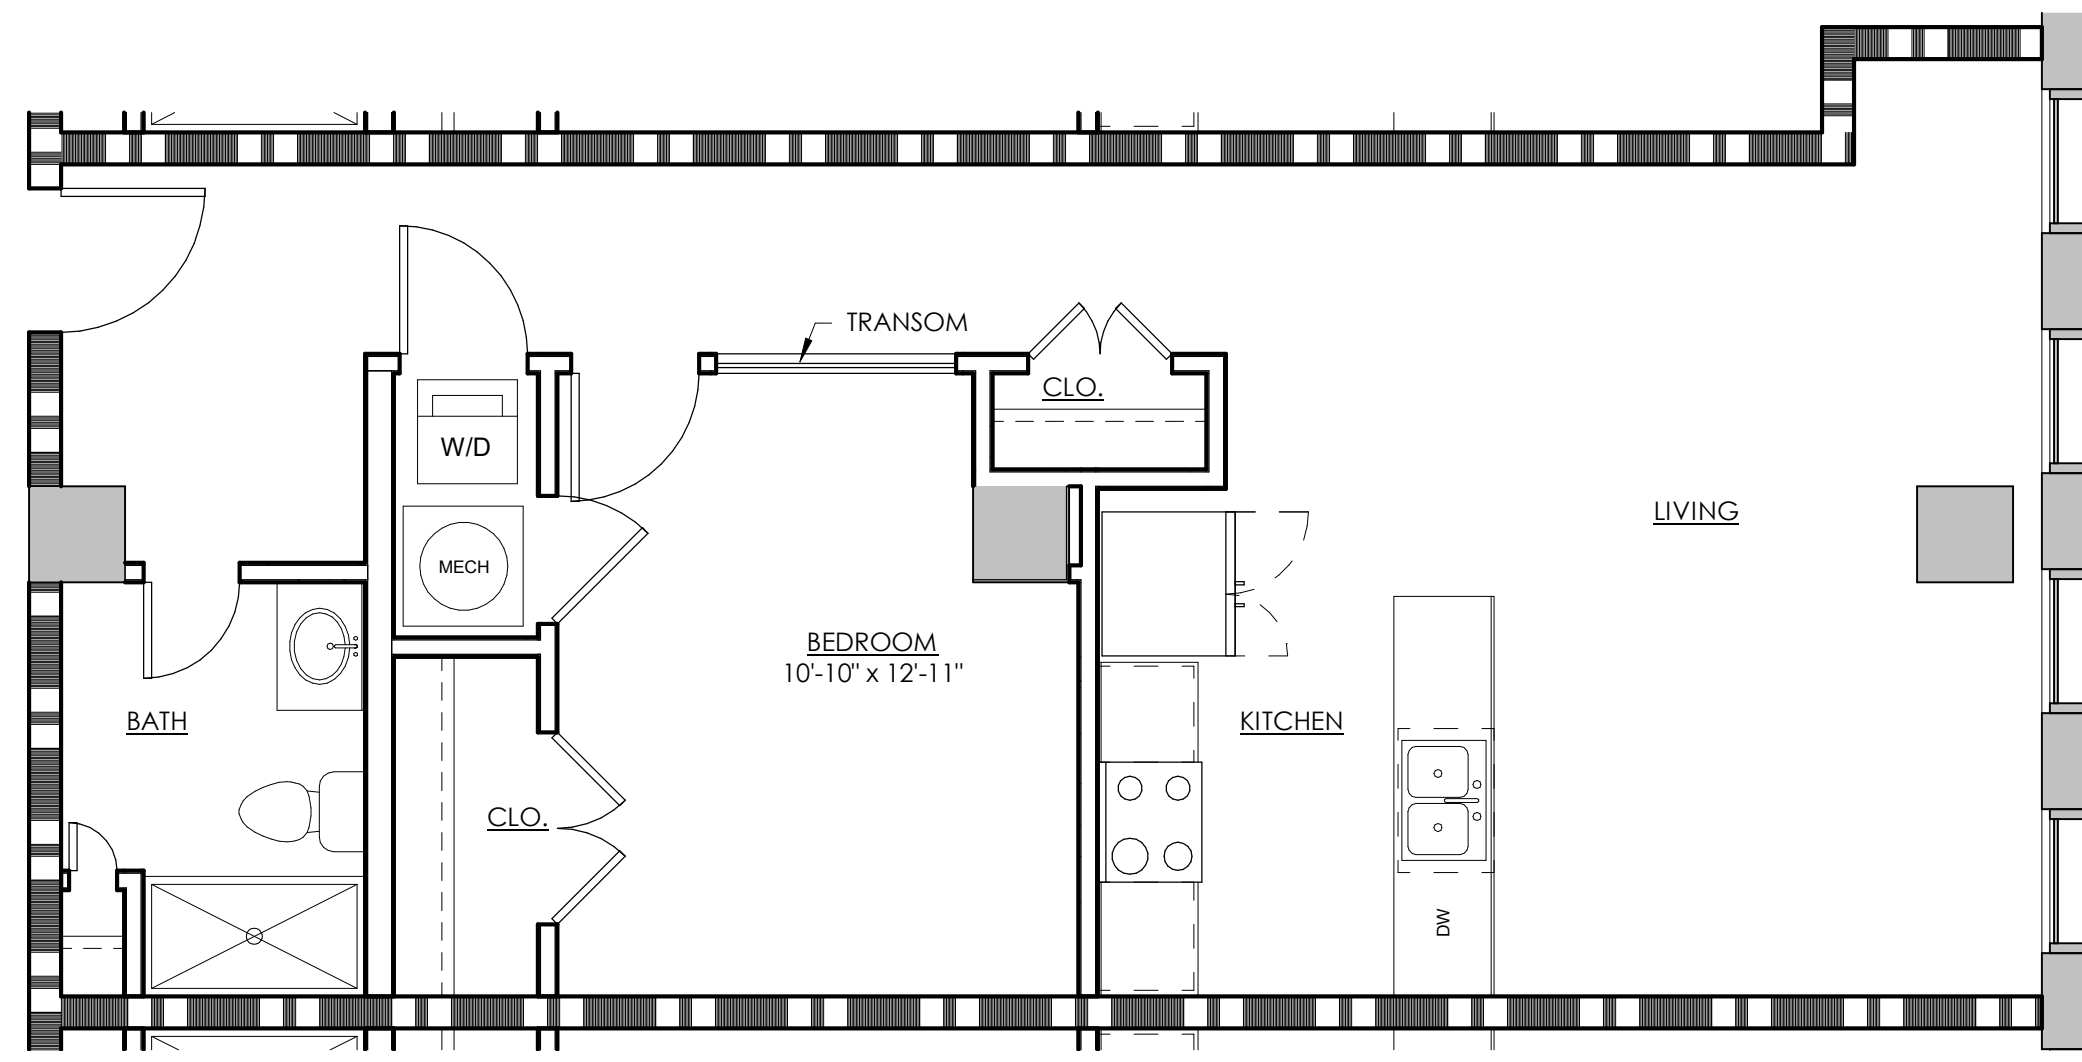


5 1 BR - FLOOR 8-15 UNIT 3 (4 OPP)  
 A503 / SCALE: 1/4" = 1'-0"

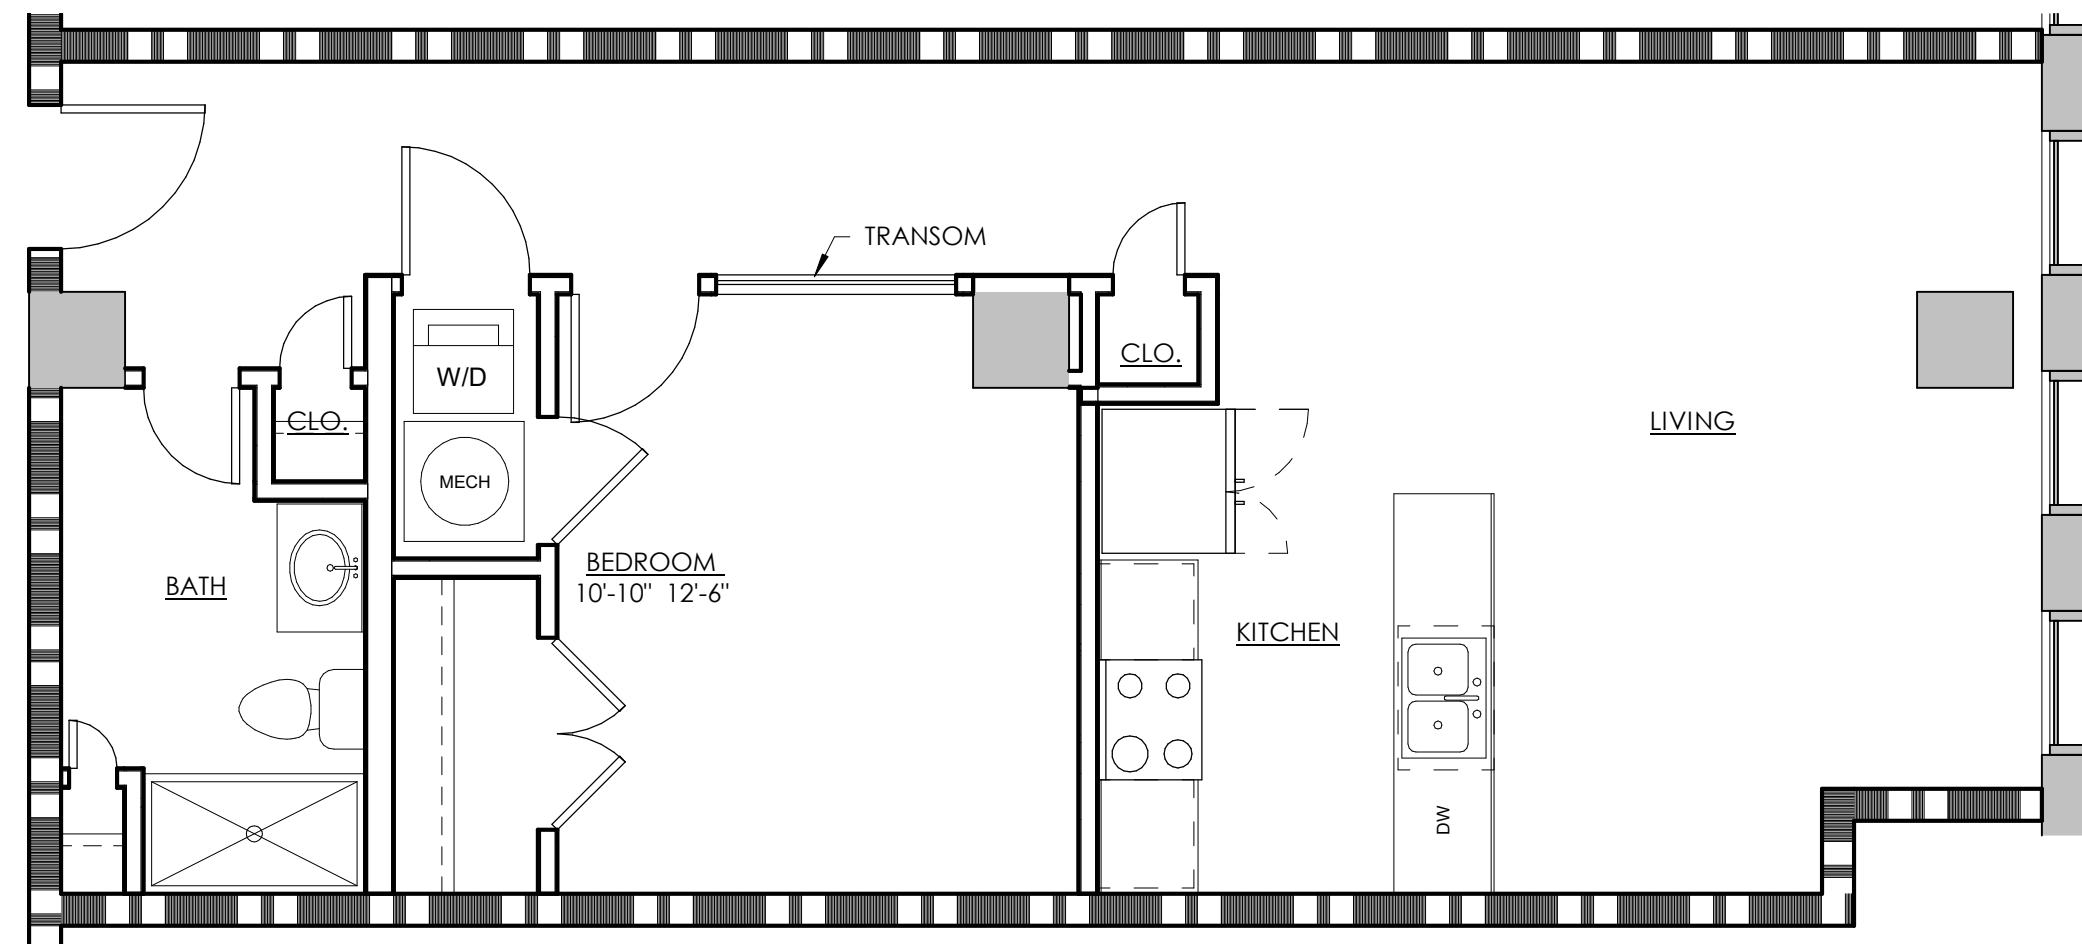

3 1 BR - FLOOR 8-15 UNIT 2 (5 OPP)  
 A503 / SCALE: 1/4" = 1'-0"

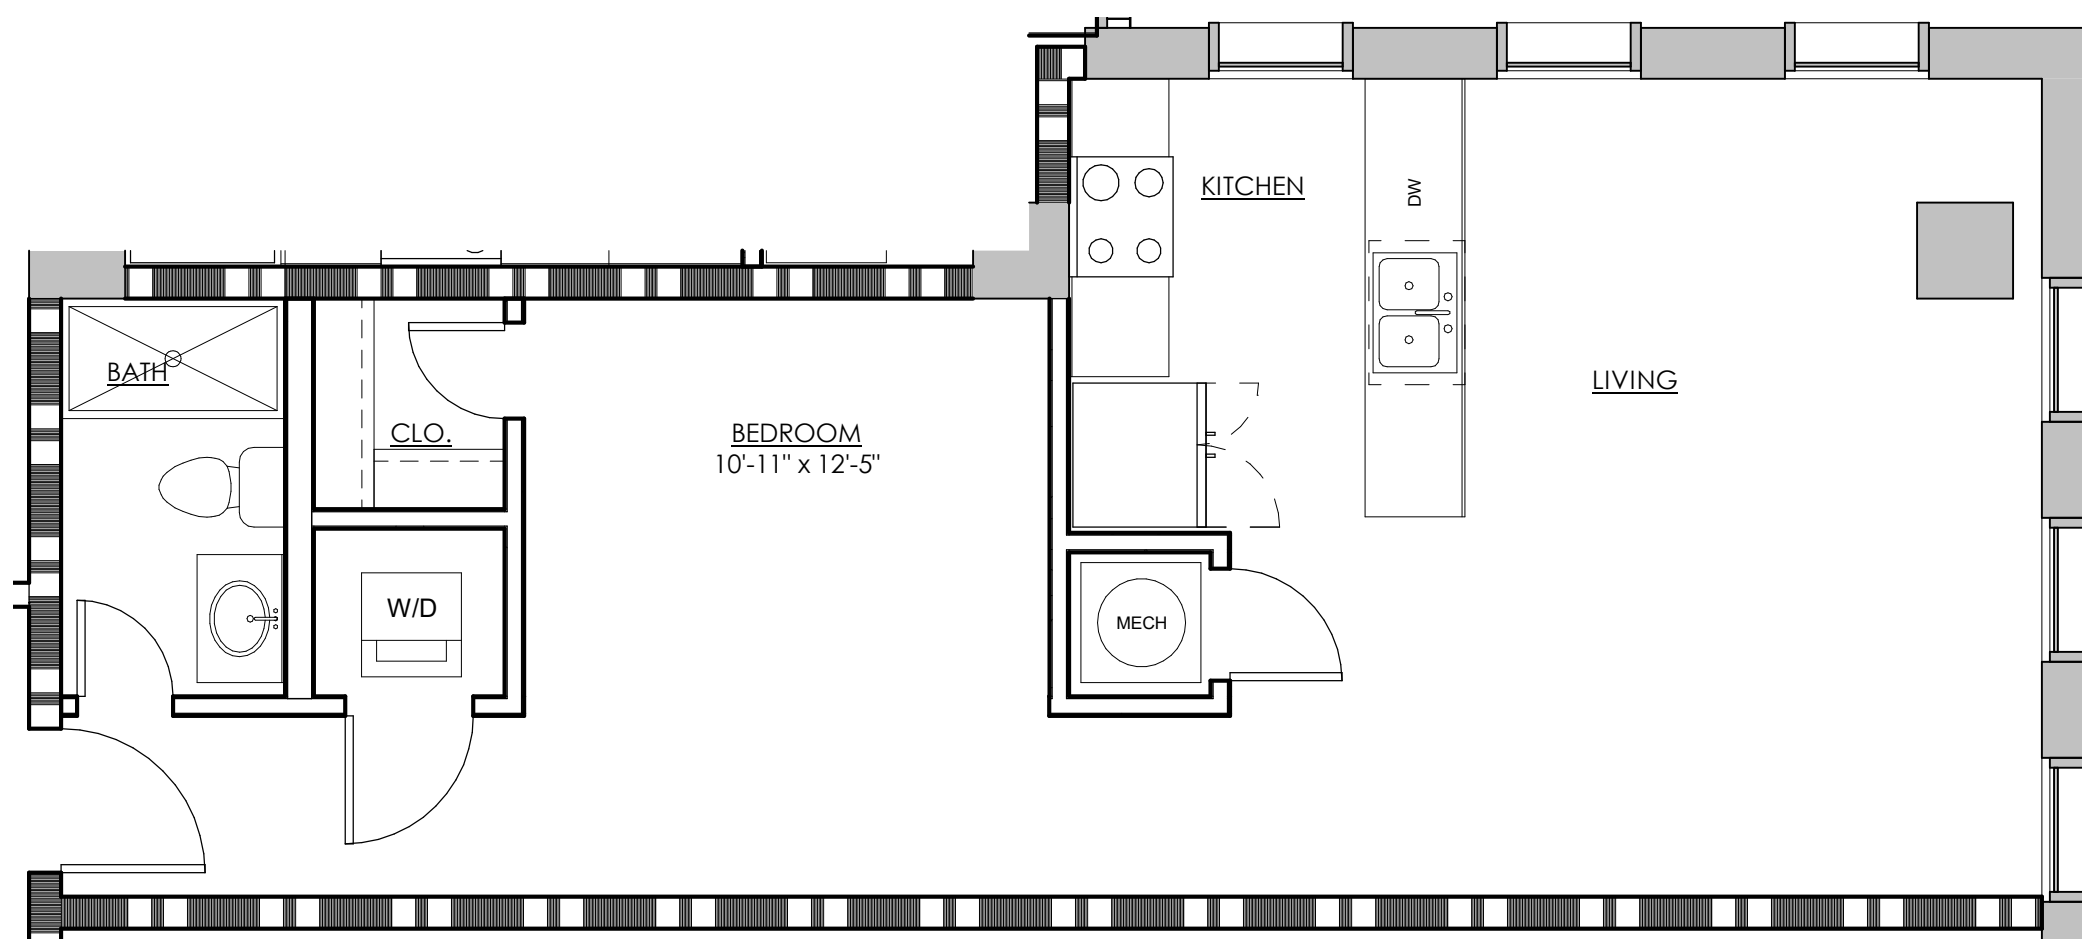

2 STUDIO - FLOOR 8-11 UNIT 1 (6 OPP)  
 A503 / SCALE: 1/4" = 1'-0"

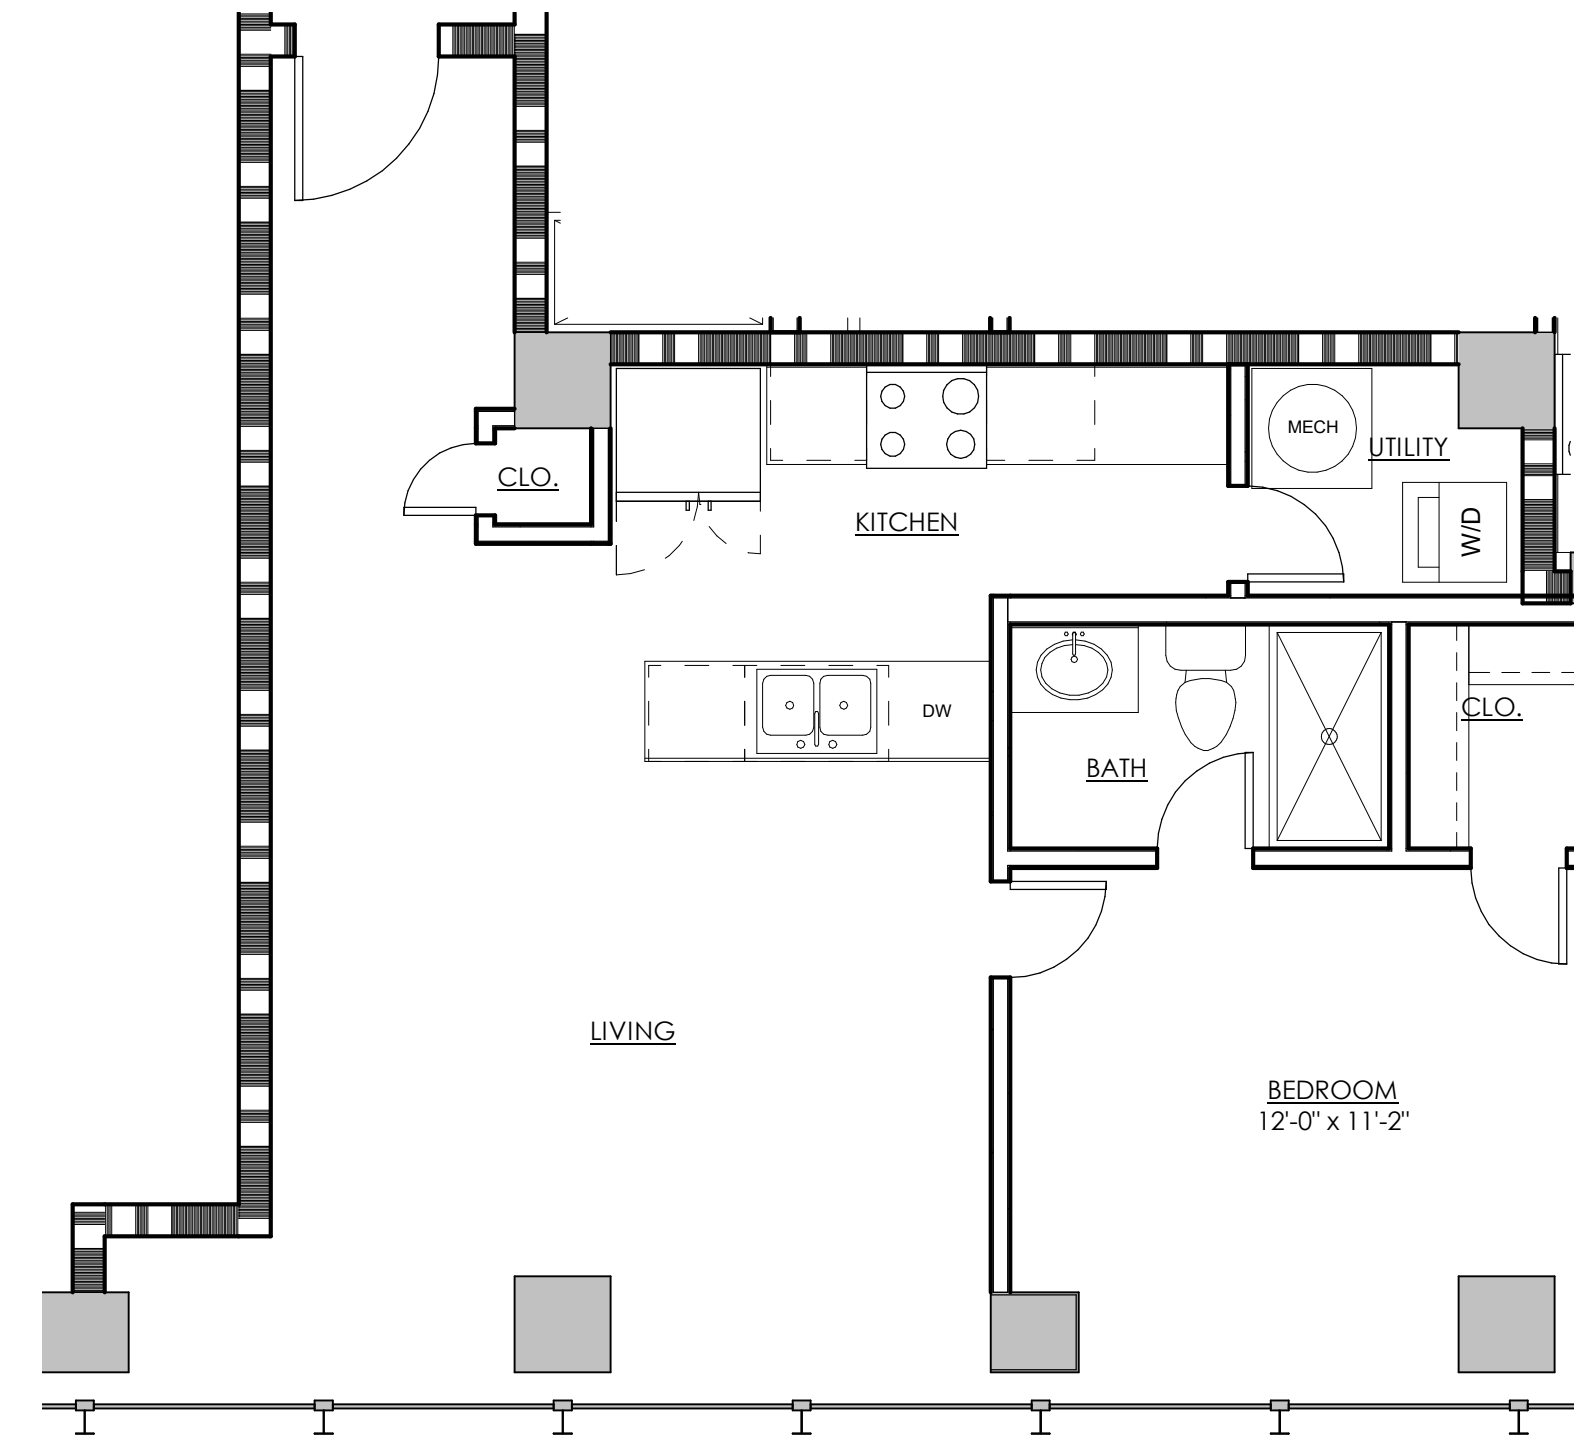

4 1 BR - FLOOR 8-11 UNIT 7 (20 OPP)  
 A503 / SCALE: 1/4" = 1'-0"

*Commonwealth*  
 ARCHITECTS

151 ROCKGLEN THIRD FLOOR TELEPHONE: 804-648-5040  
 RICHMOND, VIRGINIA 23215

Commonwealth Architects expressly reserves its copyright and other common law property rights in this drawing and design. All rights are reserved and no part of this drawing may be reproduced or transmitted in any form or by any means, without the express written permission of Commonwealth Architects.

**WYTESTONE PLAZA  
 BUILDING**


801 E MAIN STREET,  
 RICHMOND, VIRGINIA

Issue Record	Date
PRE-SD	09.09.22

Drawing Title  
**UNIT PLANS**


Sheet  
**A503**

Comm No 1604.02

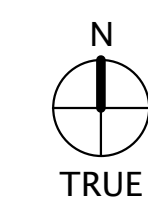


**NOT FOR  
 CONSTRUCTION**




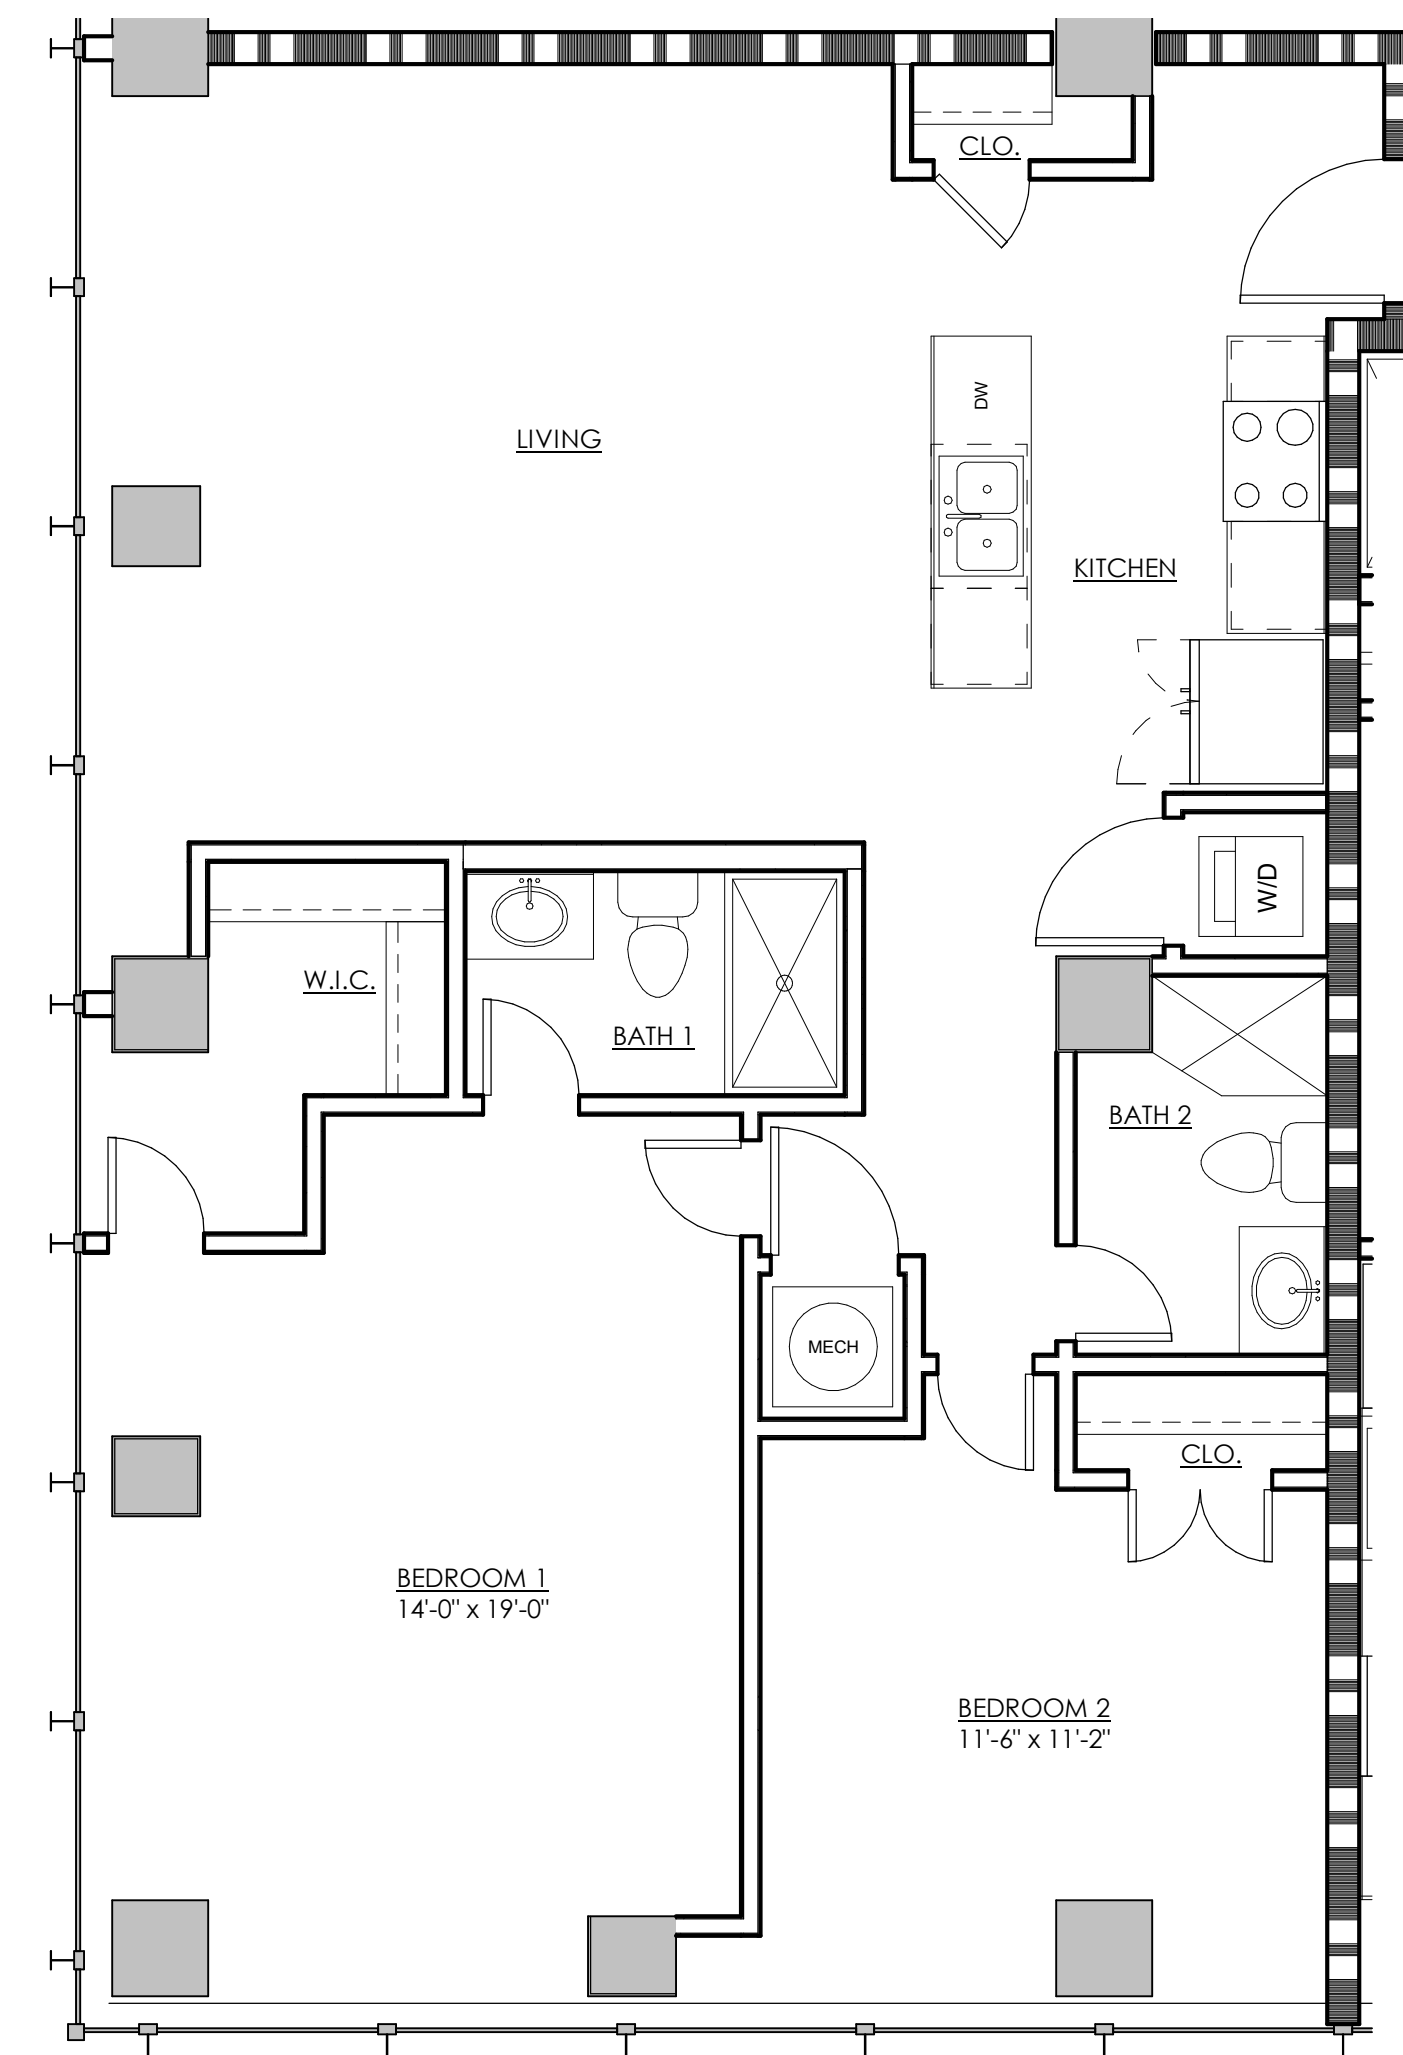


4 2 BR - FLOOR 8-15 UNIT 11  
 A504 SCALE: 1/4" = 1'-0"

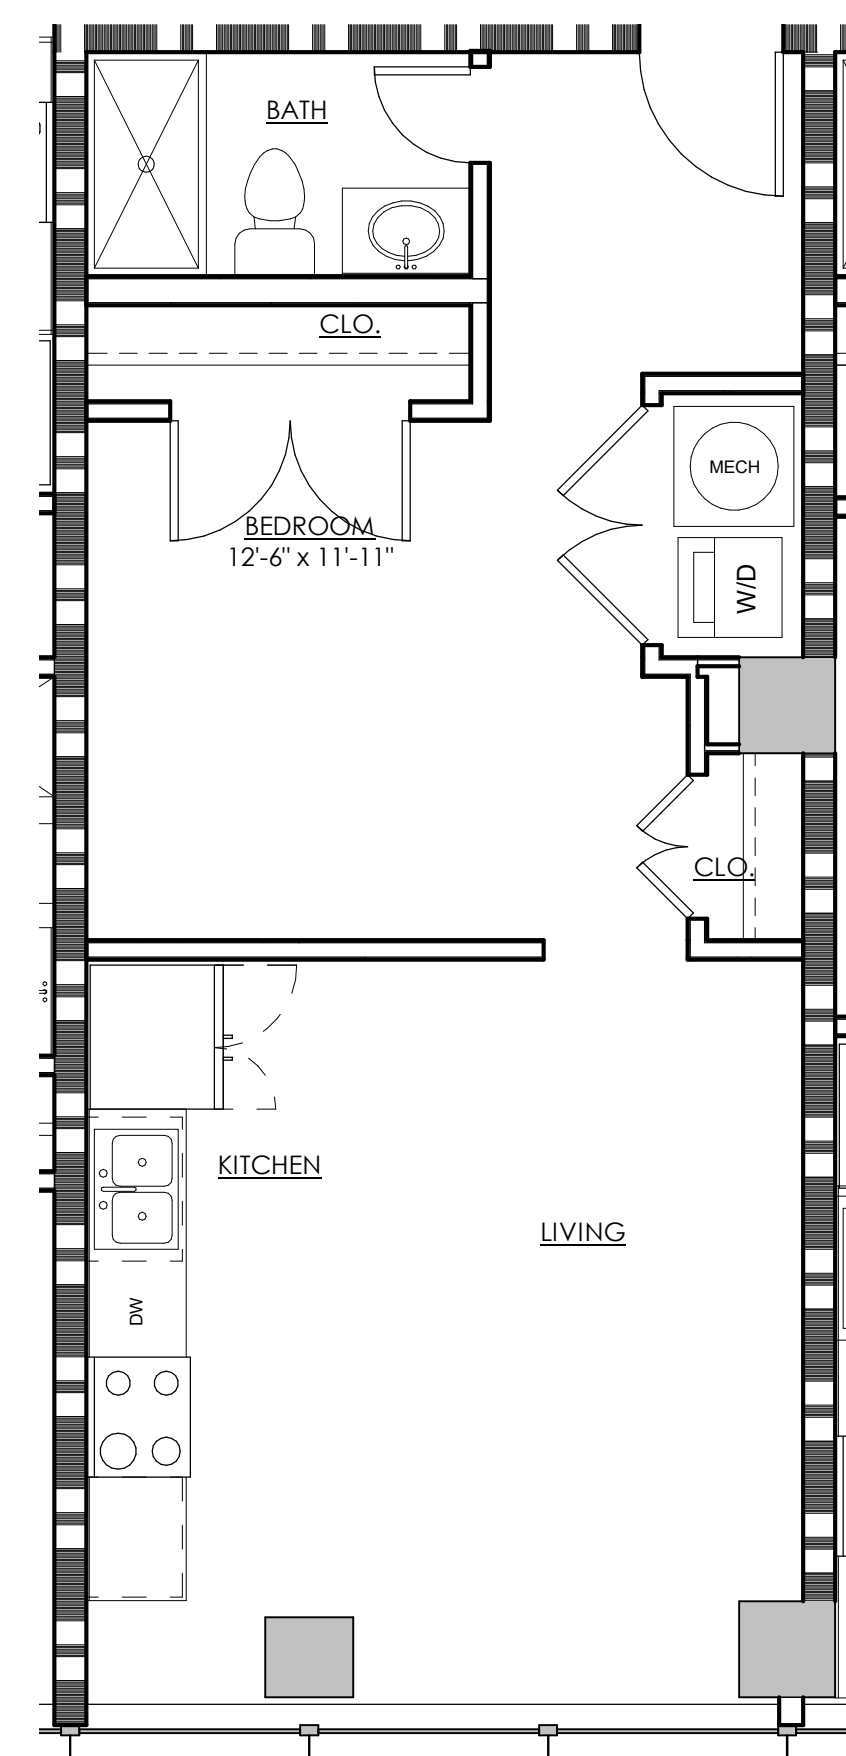


3 STUDIO - FLOOR 8-15 UNIT 10 (19 OPP)  
 A504 SCALE: 1/4" = 1'-0"

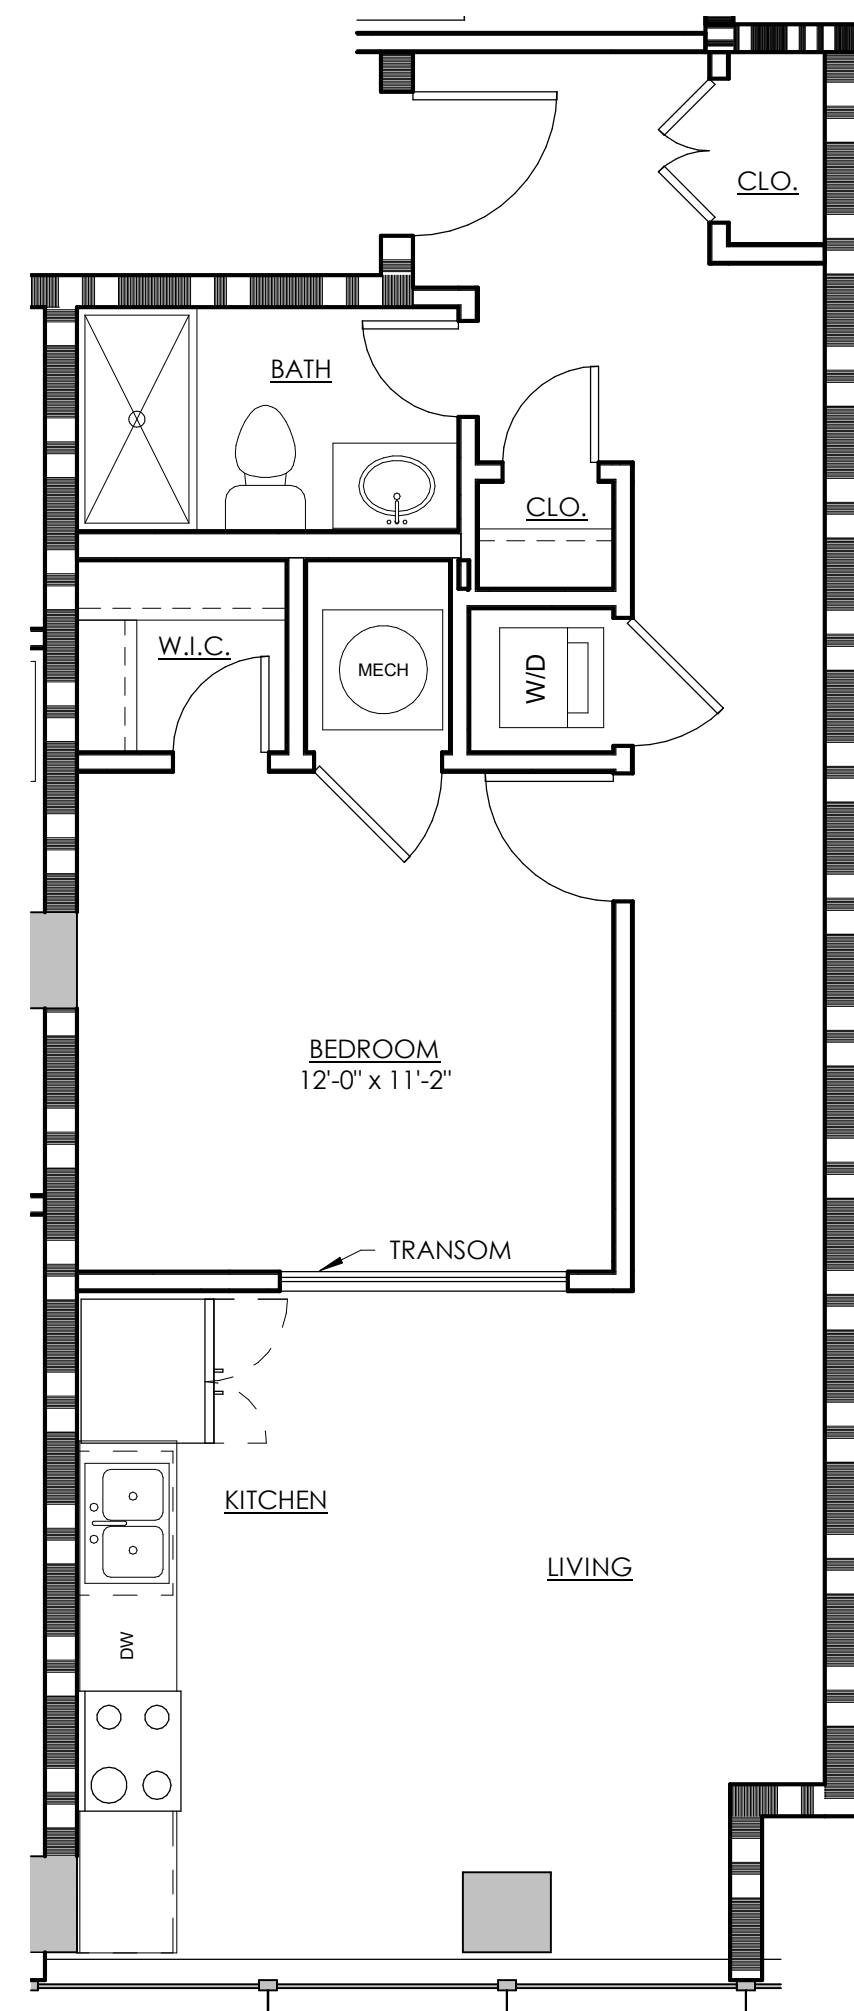

2 1 BR - FLOOR 8-15 UNIT 9 (20 OPP)  
 A504 SCALE: 1/4" = 1'-0"

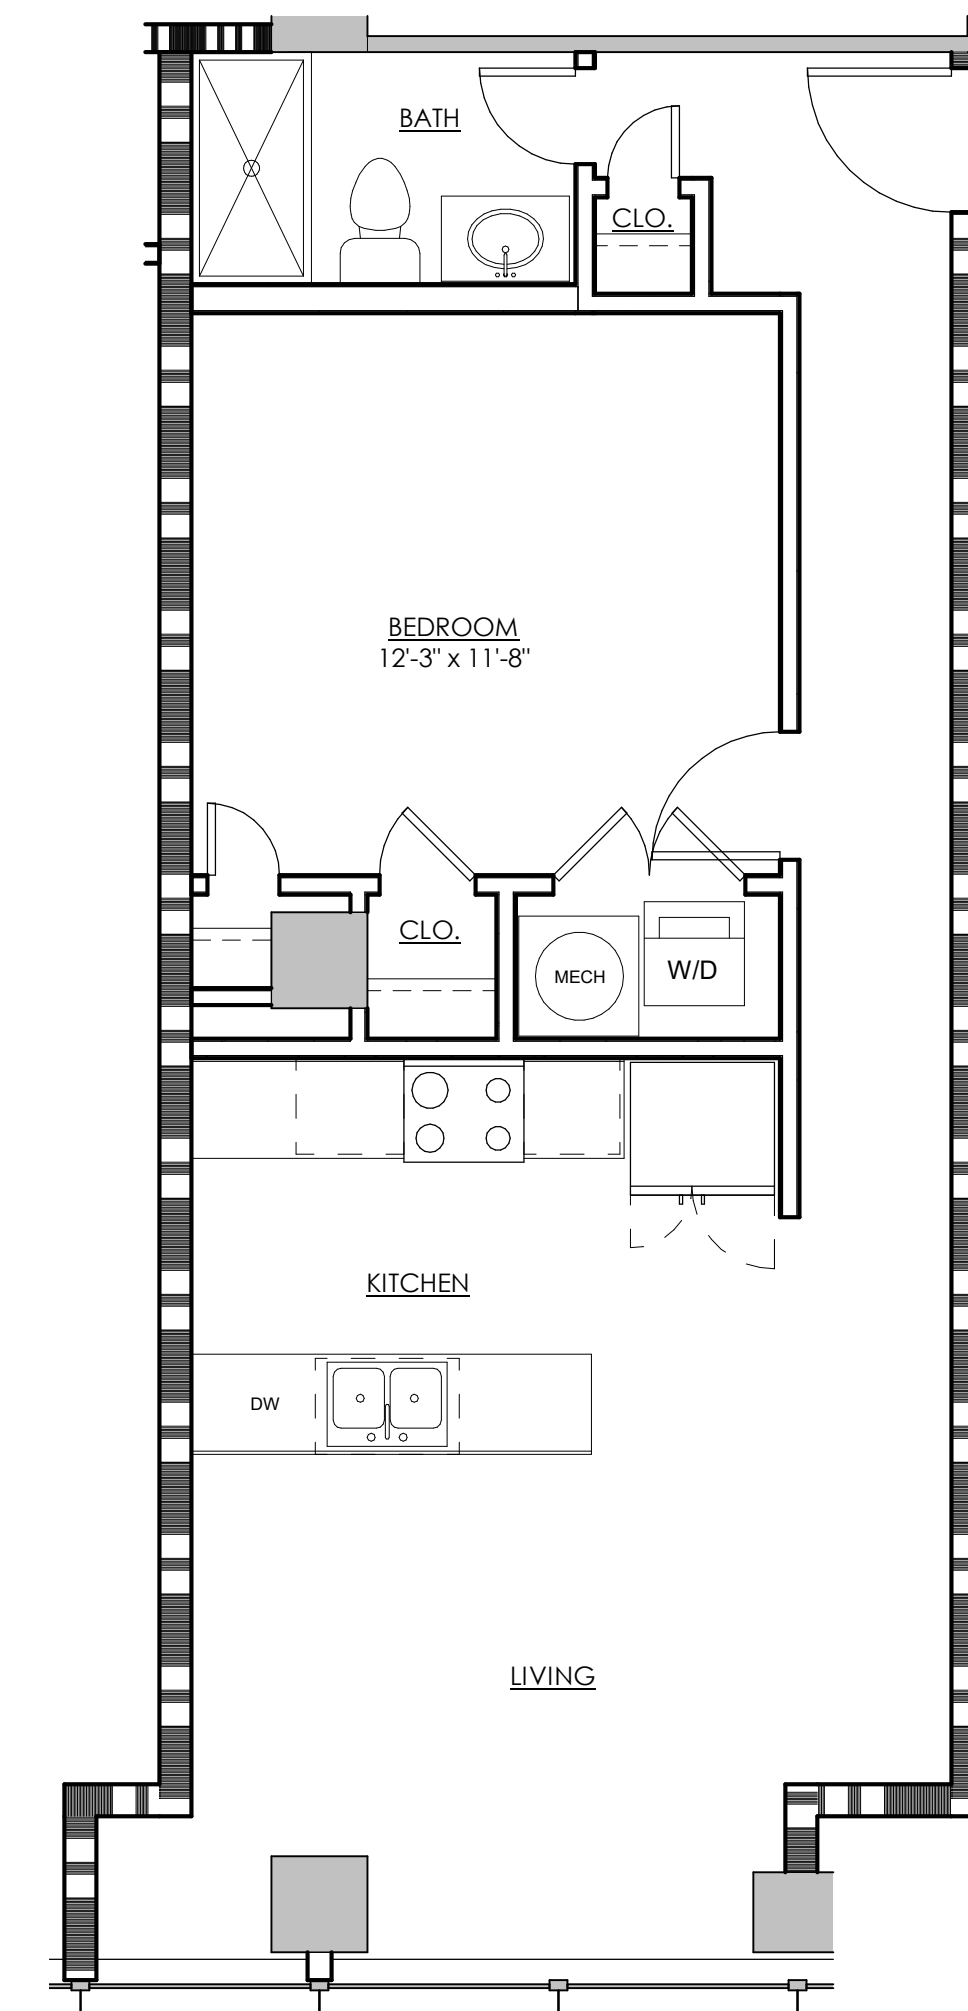

1 1 BR - FLOOR 8-15 UNIT 8 (21 OPP)  
 A504 SCALE: 1/4" = 1'-0"

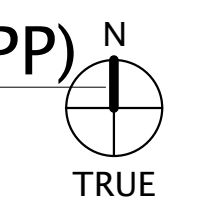

**Commonwealth**  
 ARCHITECTS

111 S. ROXBORO BLVD. THIRD FLOOR  
 RICHMOND, VIRGINIA 23219  
 TELEPHONE: 804-648-5040

Commonwealth Architects expressly reserves its copyright and other common law property rights in all drawings and documents prepared by it, including but not limited to those that may be prepared for any other party, without first obtaining the expressed written permission of Commonwealth Architects.

**WYTESTONE PLAZA  
 BUILDING**


801 E MAIN STREET,  
 RICHMOND, VIRGINIA

Issue Record	Date
PRE-SD	09.09.22


**NOT FOR  
 CONSTRUCTION**

Drawing Title  
**UNIT PLANS**


Sheet  
**A504**

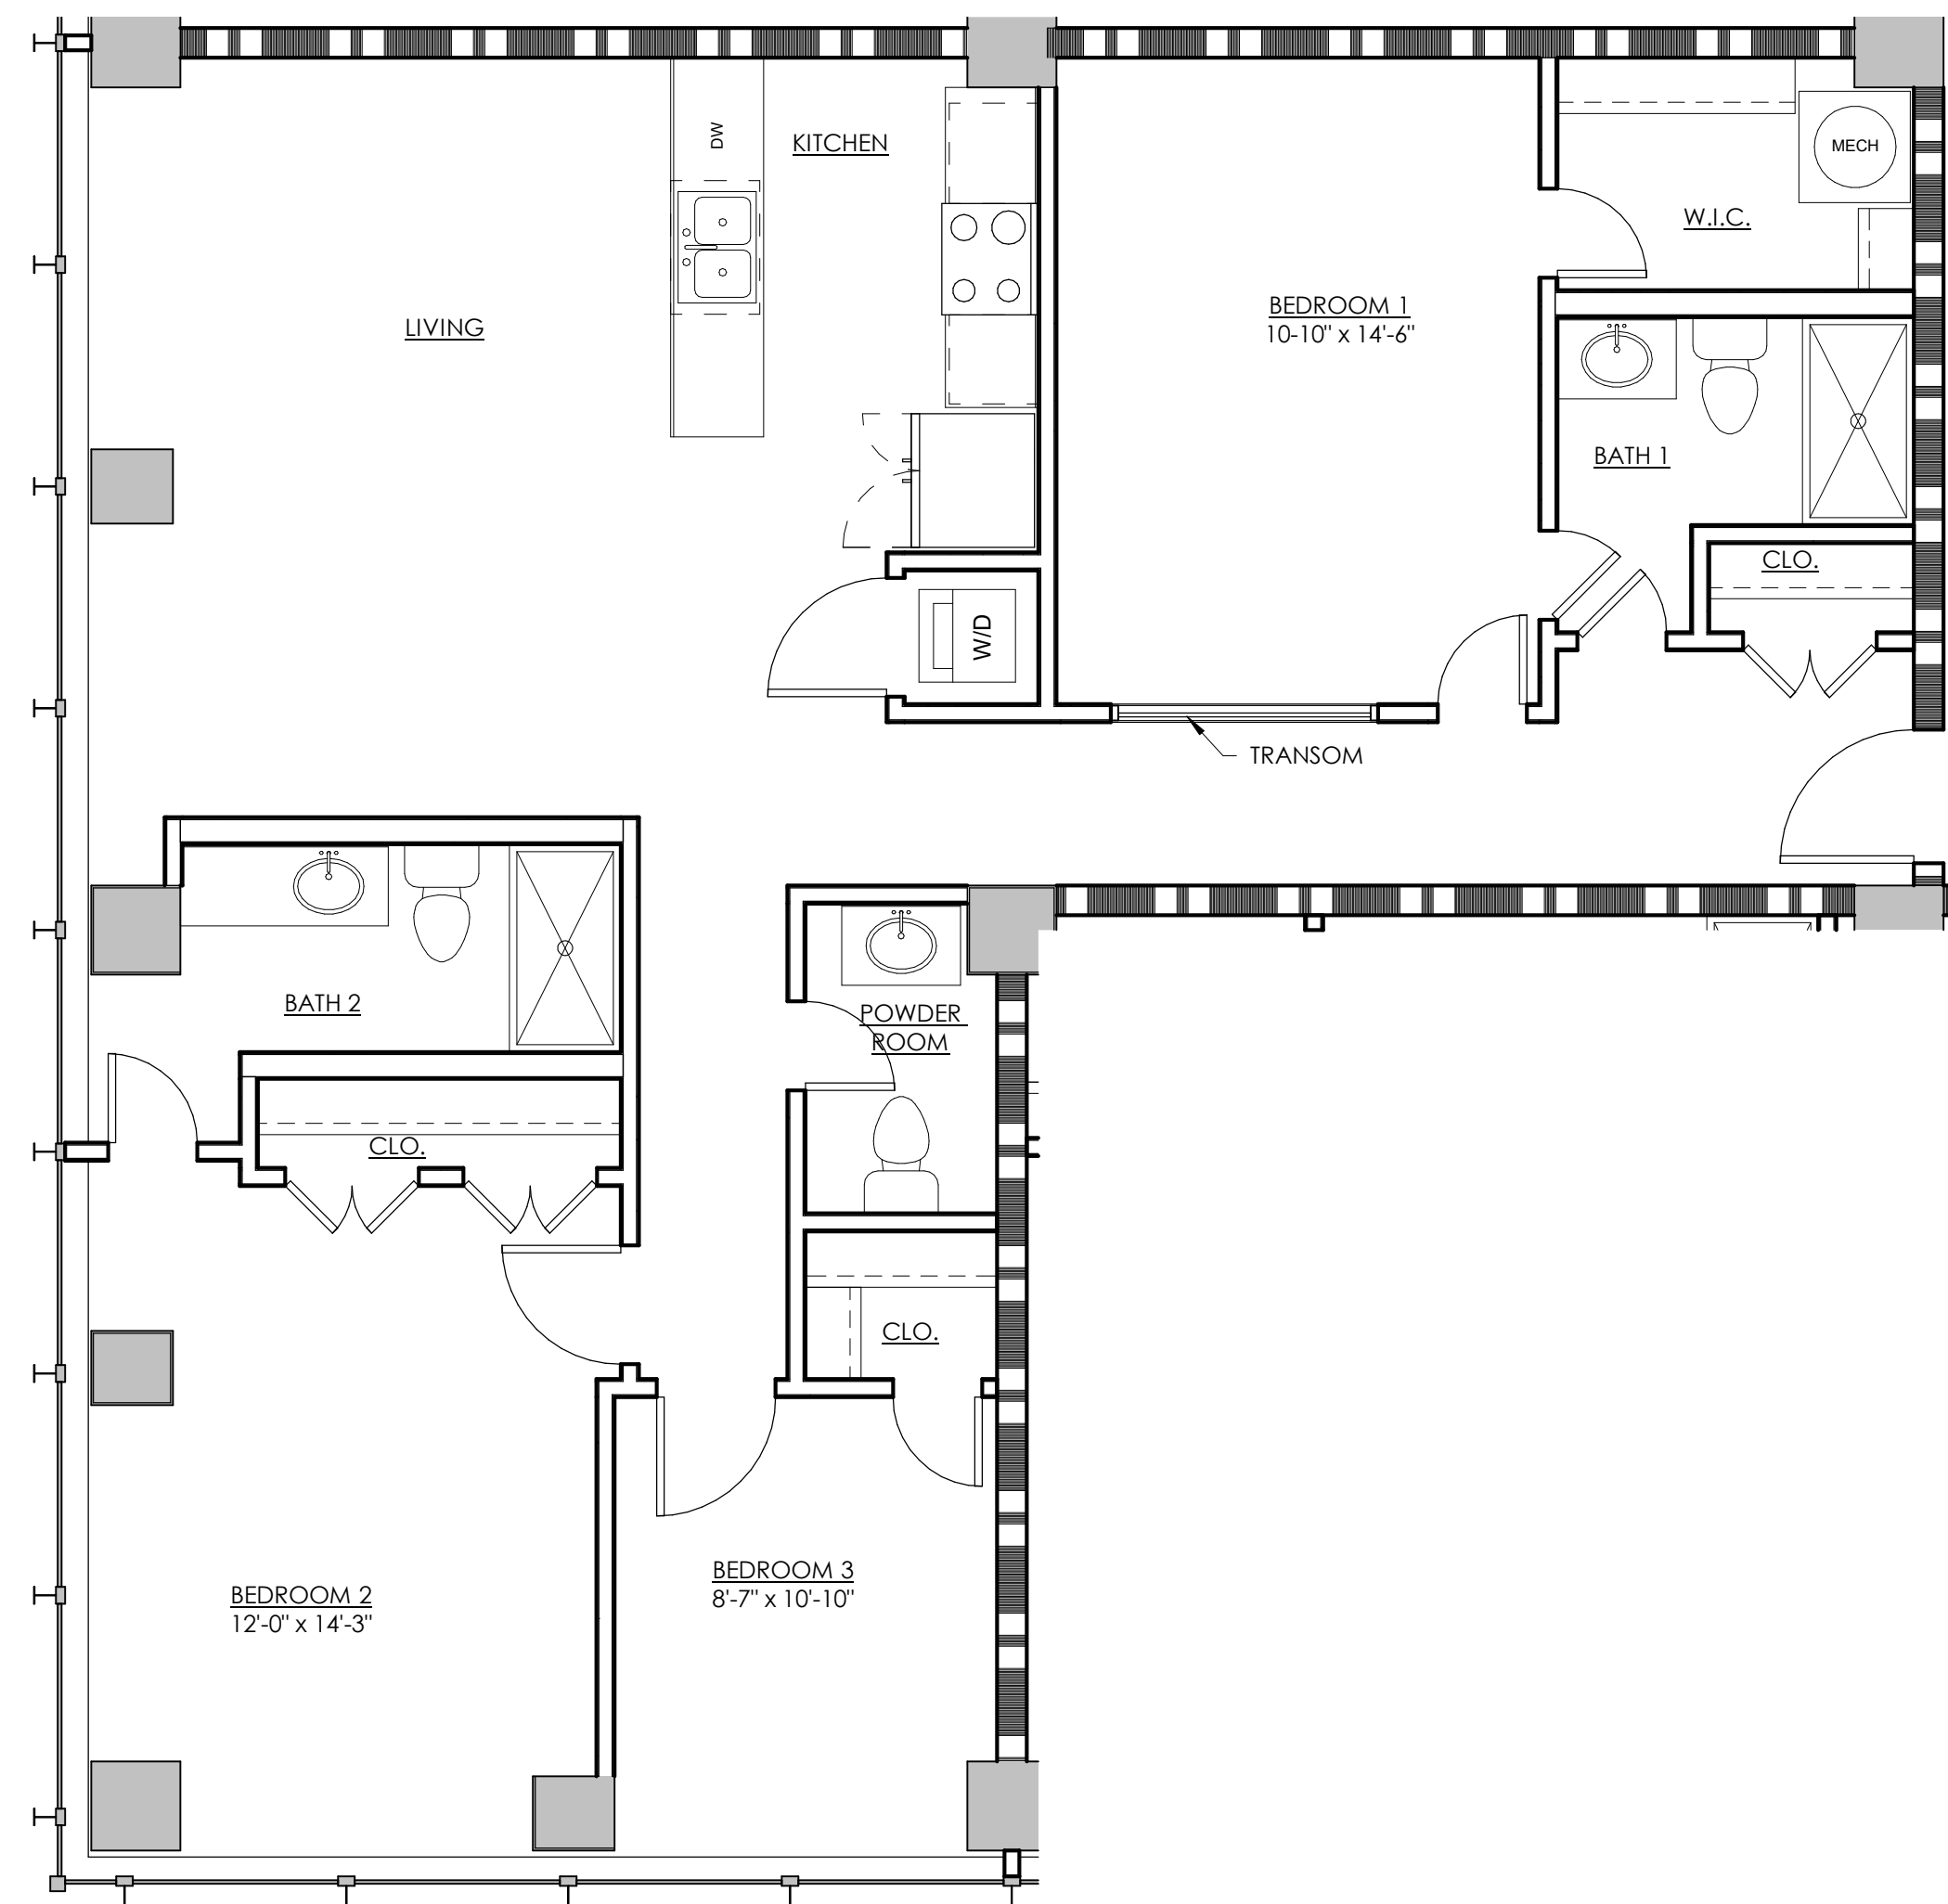


4 3 BR - FLR. 16-18 UNIT 8 (12 OPP)  
 A505 SCALE: 1/4" = 1'-0"

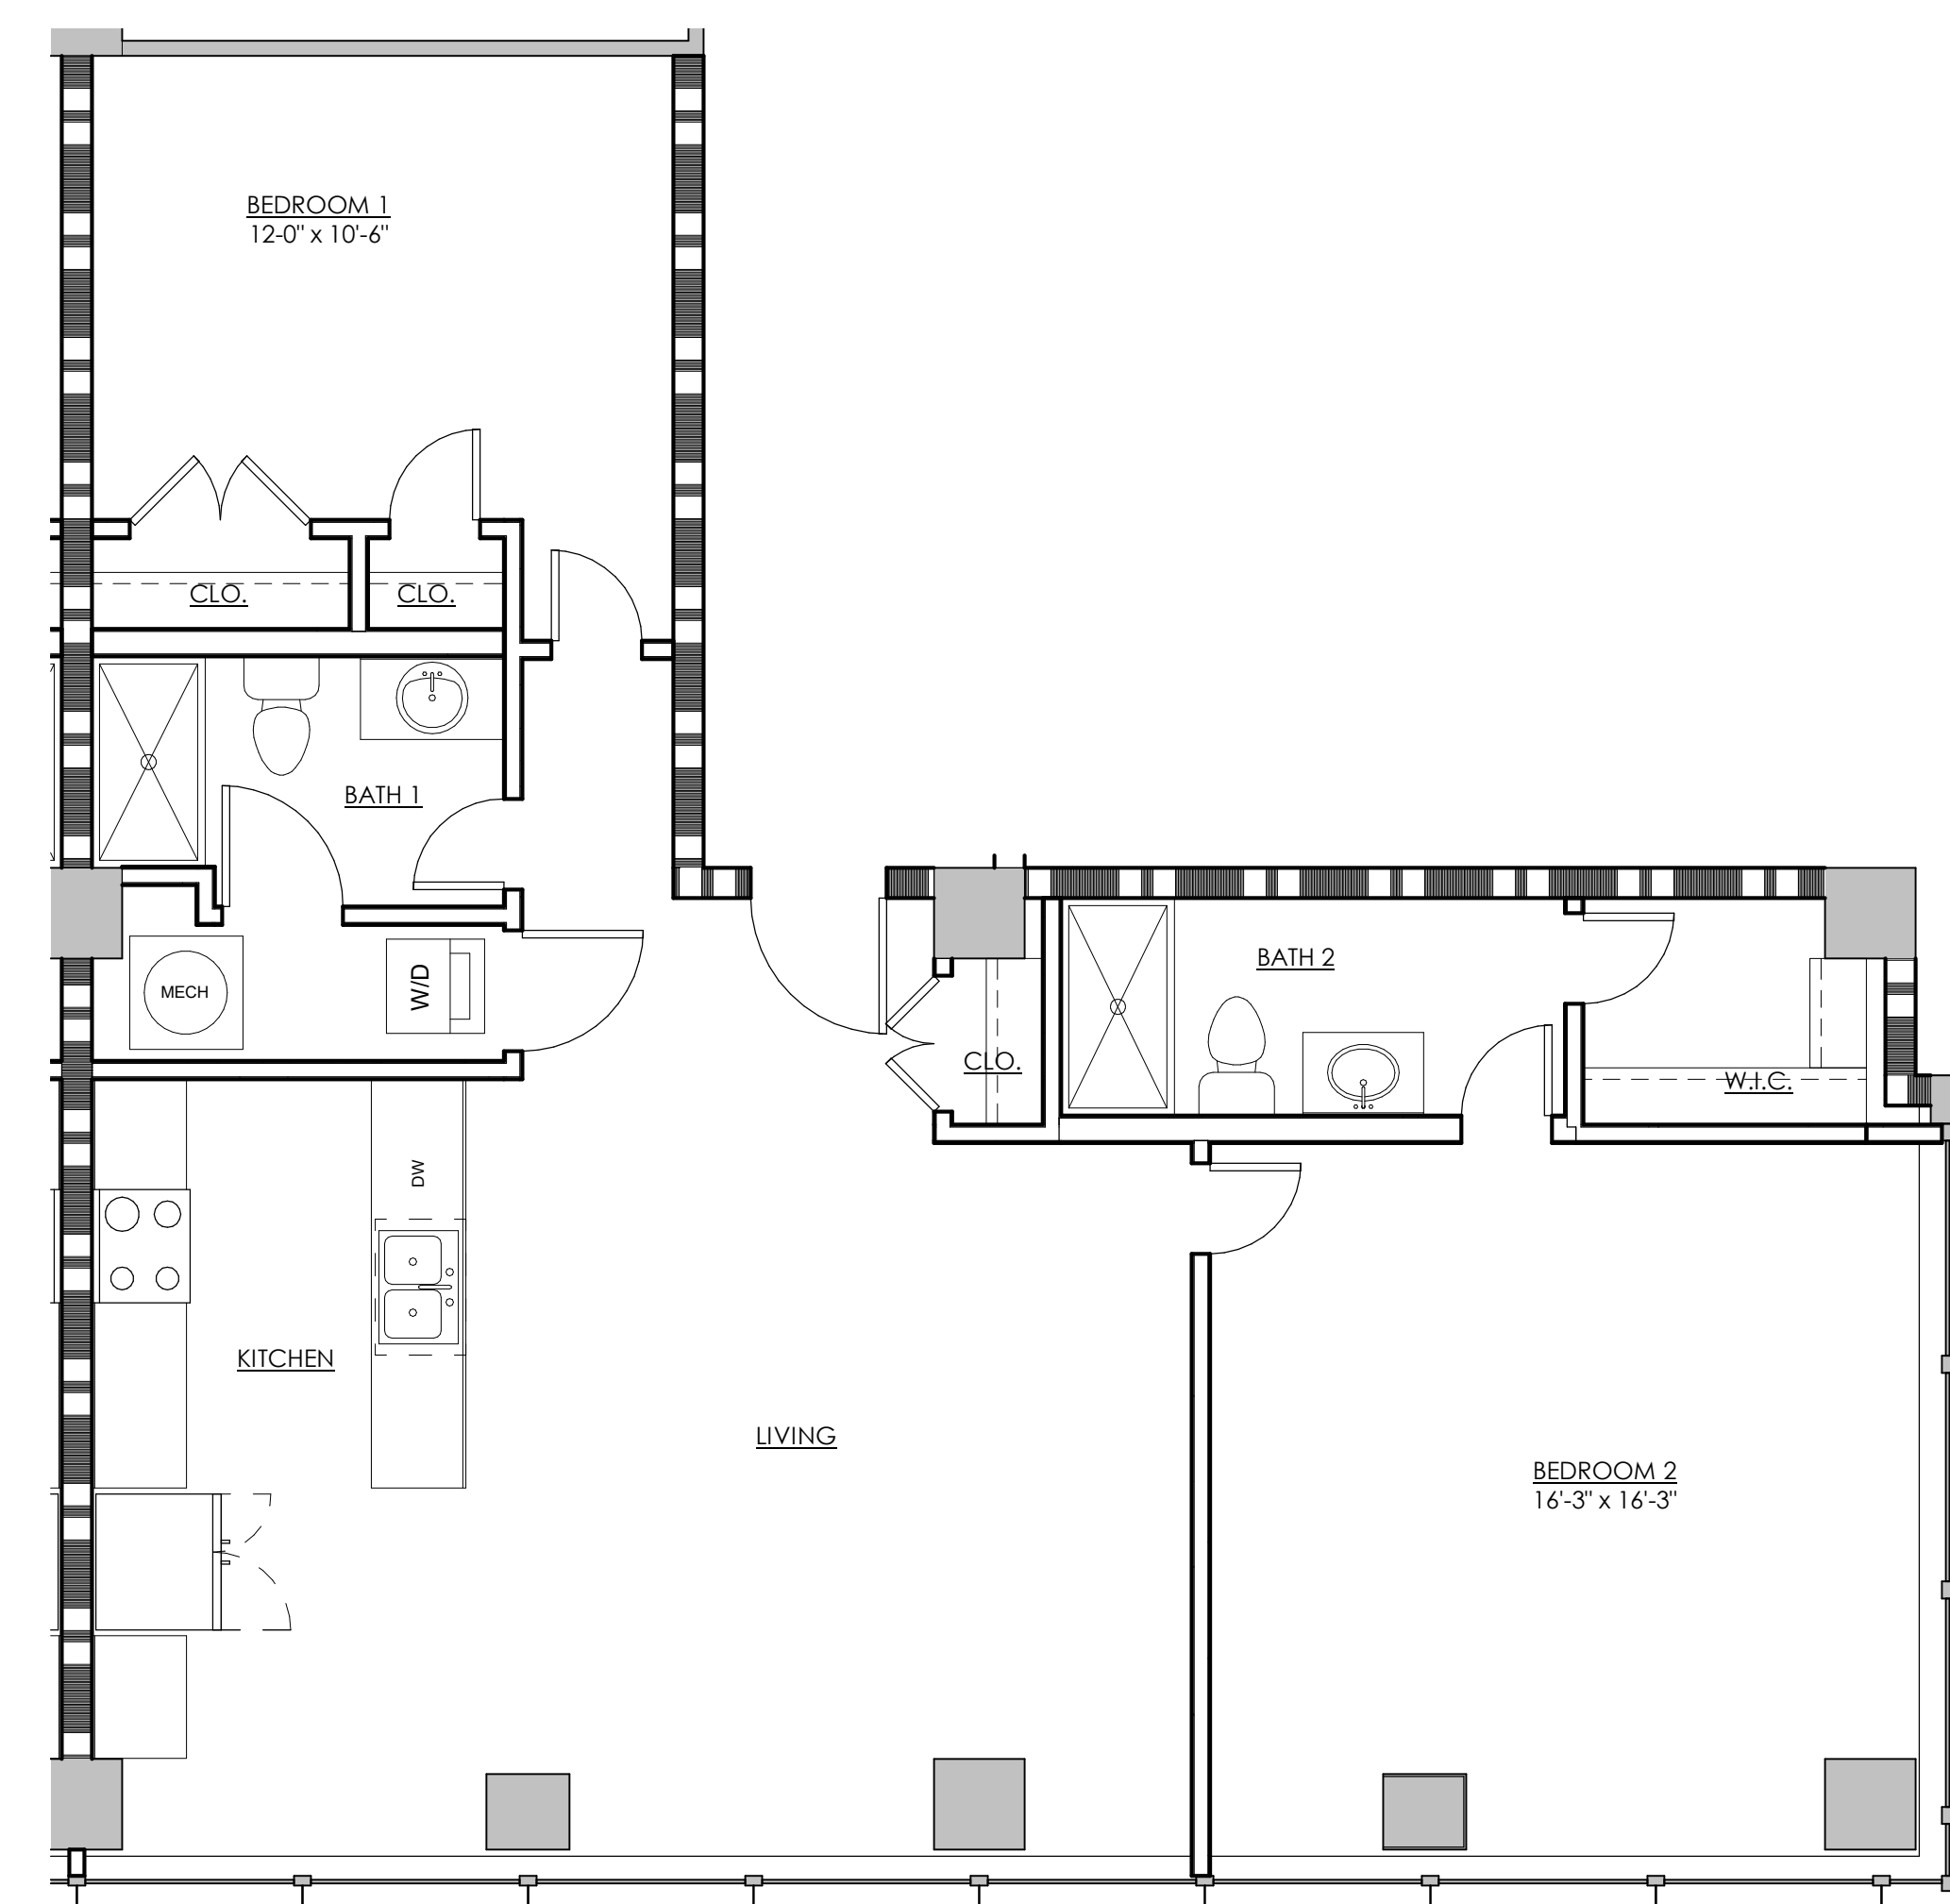

3 2 BR - FLR. 16-18 UNIT 6 (13 SIM, 7 & 14 OPP)  
 A505 SCALE: 1/4" = 1'-0"

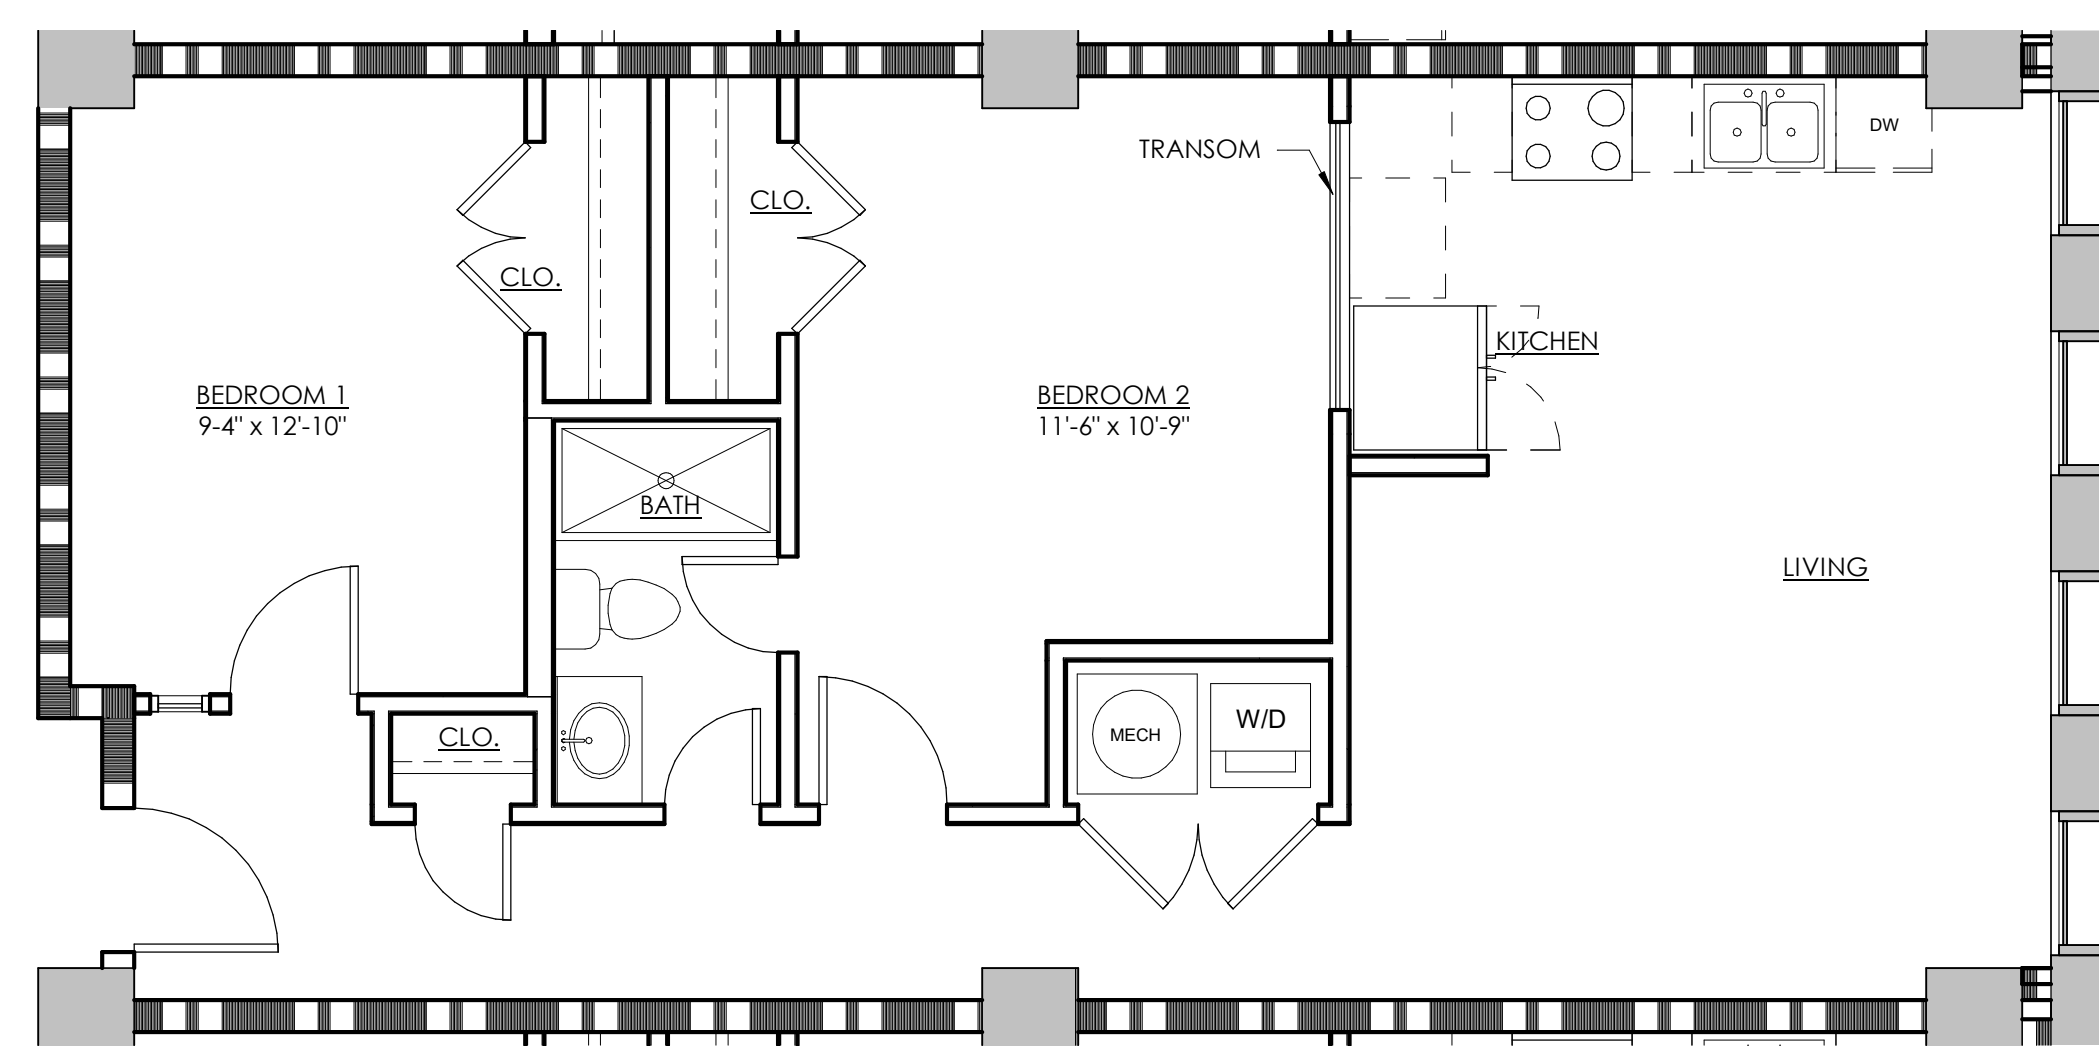

2 2 BR - FLR. 16-18 UNIT 2-4, 9-11 OPP  
 A505 SCALE: 1/4" = 1'-0"

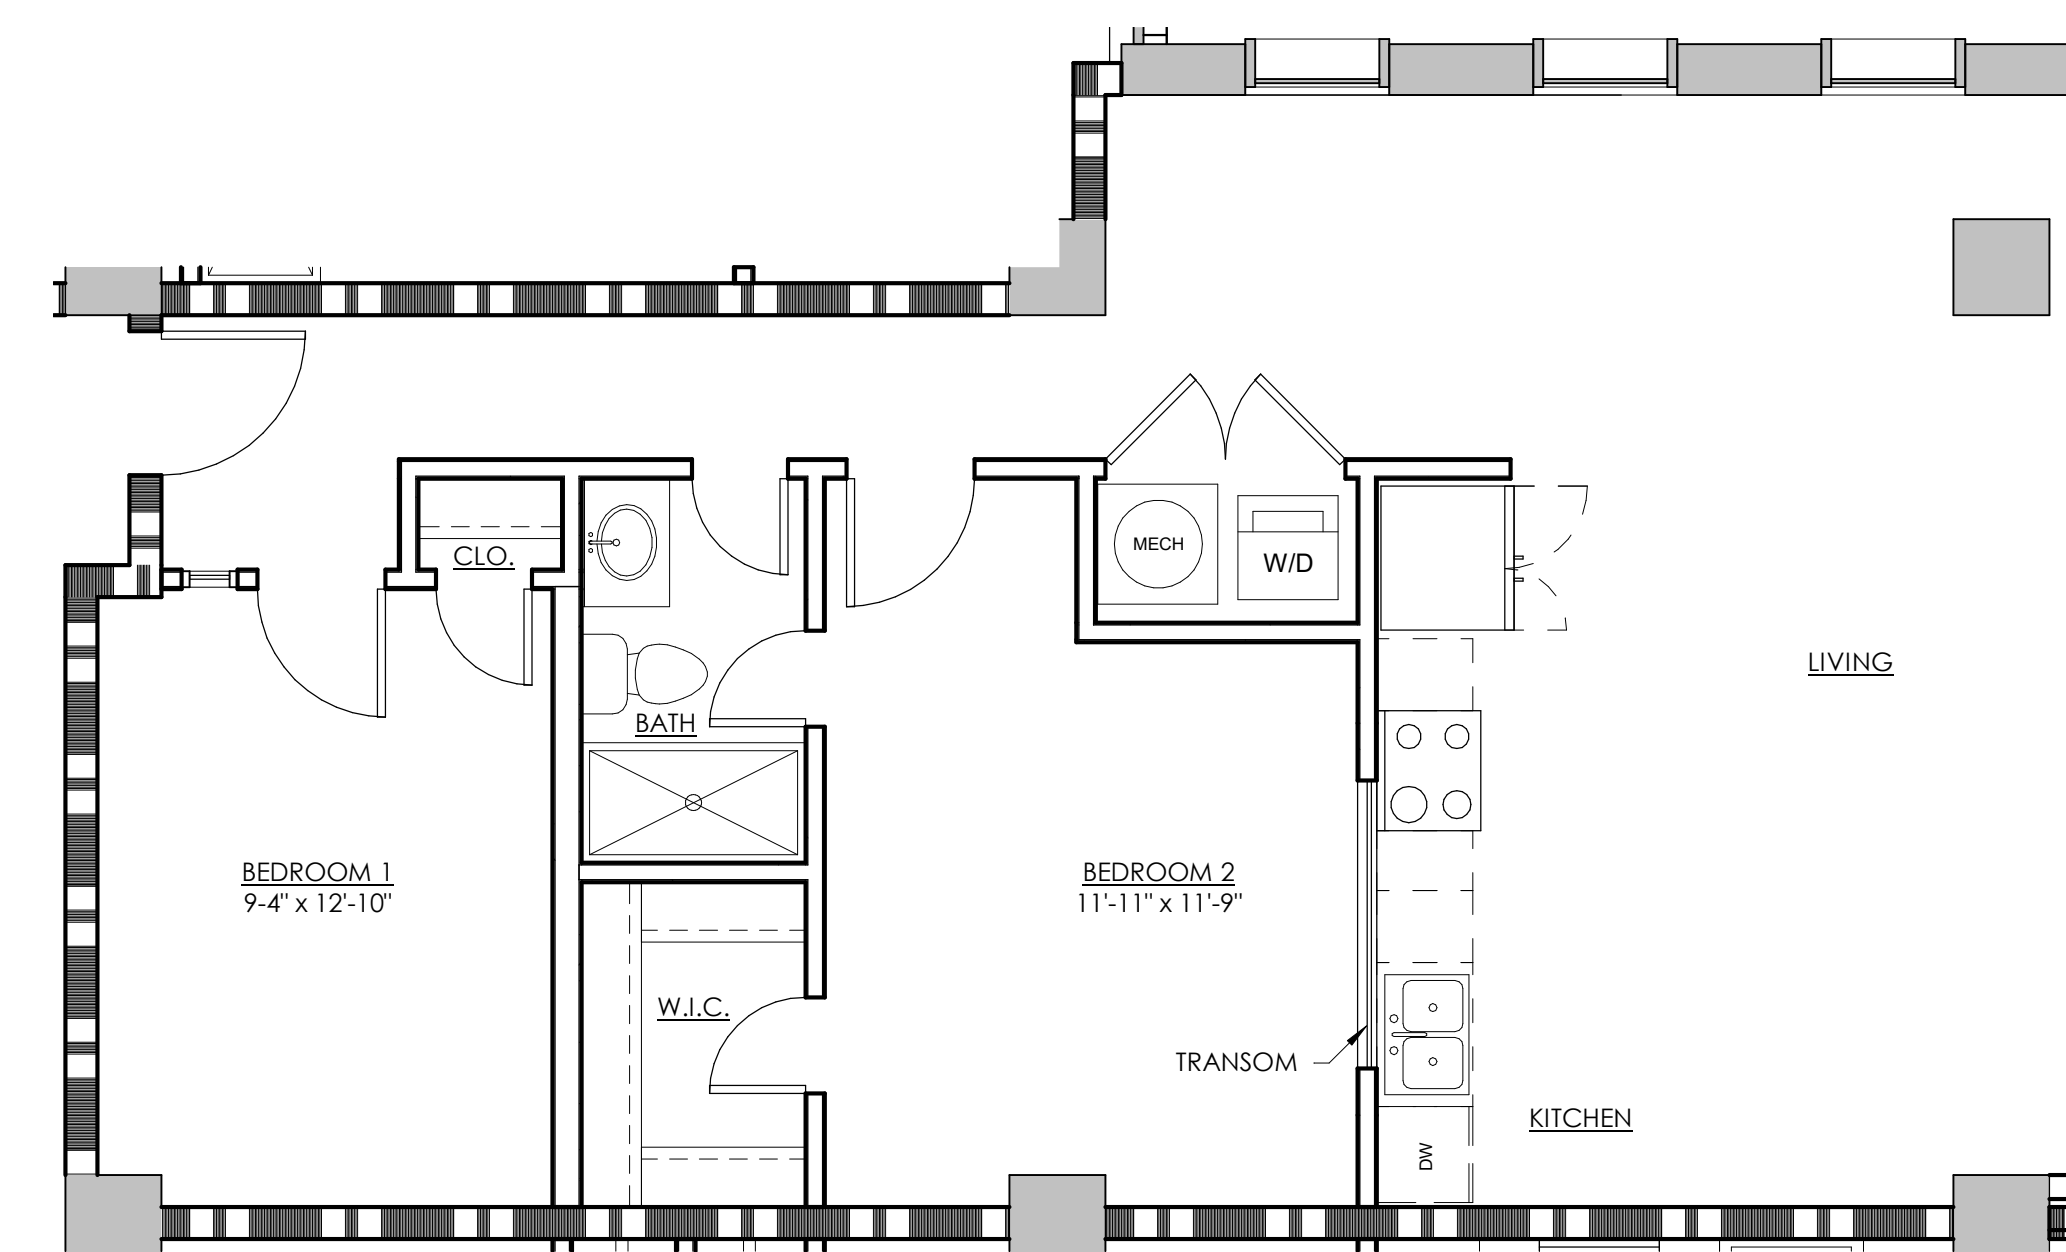

1 2 BR - FLR. 16-18 UNIT 1 (5 OPP)  
 A505 SCALE: 1/4" = 1'-0"

**Commonwealth**  
 ARCHITECTS  
 101 S. BRIDGE ST. THIRD FLOOR TELEPHONE: 804.648.5040  
 RICHMOND, VIRGINIA 23219  
Commonwealth Architects expressly reserves its copyright and other common law property rights in this drawing and design and shall retain all rights therein. This drawing and design may be reproduced for any purpose without the expressed written permission of Commonwealth Architects.


**WYTESTONE PLAZA  
 BUILDING**  
 801 E MAIN STREET,  
 RICHMOND, VIRGINIA


Issue Record	Date
PRE-SD	09.09.22

**NOT FOR  
 CONSTRUCTION**


Drawing Title  
**UNIT PLANS**

Sheet  
**A505**  
 Comm No 1604.02

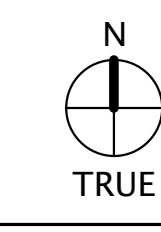


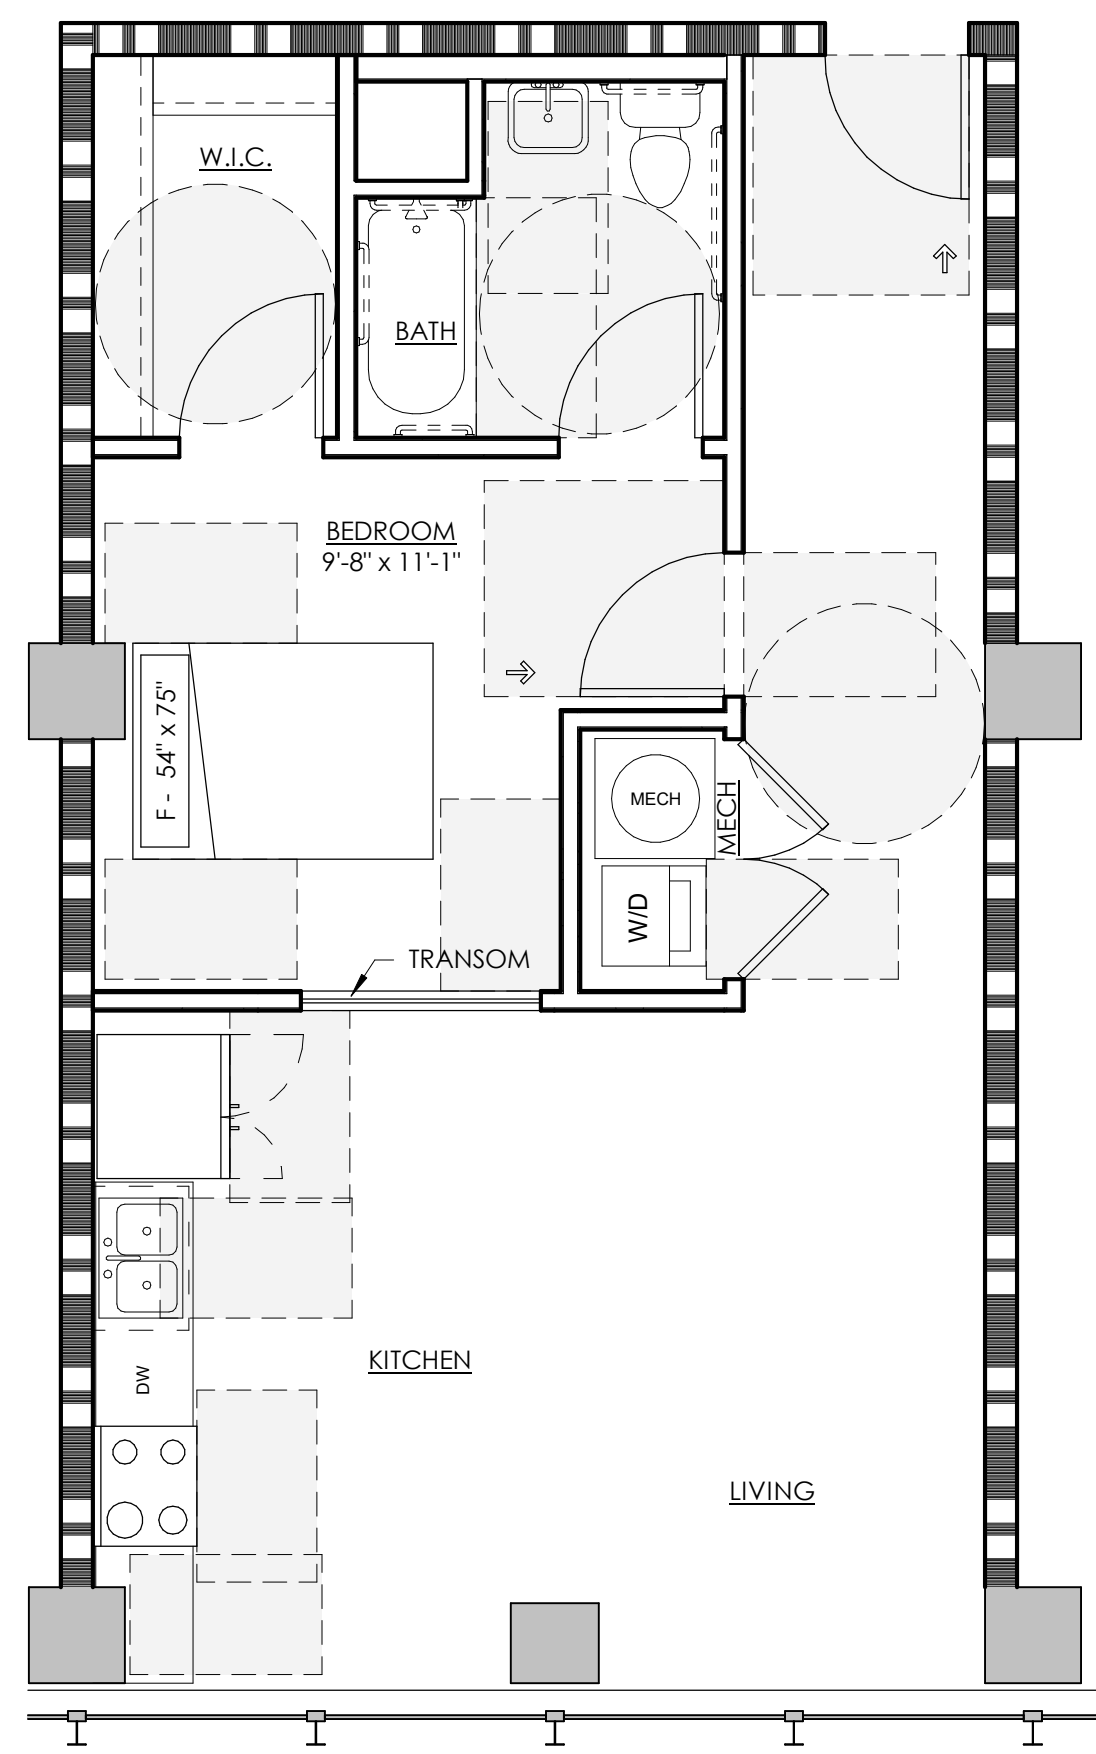


3 1 BR - FLOOR 4 & 5 UNIT 4  
 A506 SCALE: 1/4" = 1'-0"

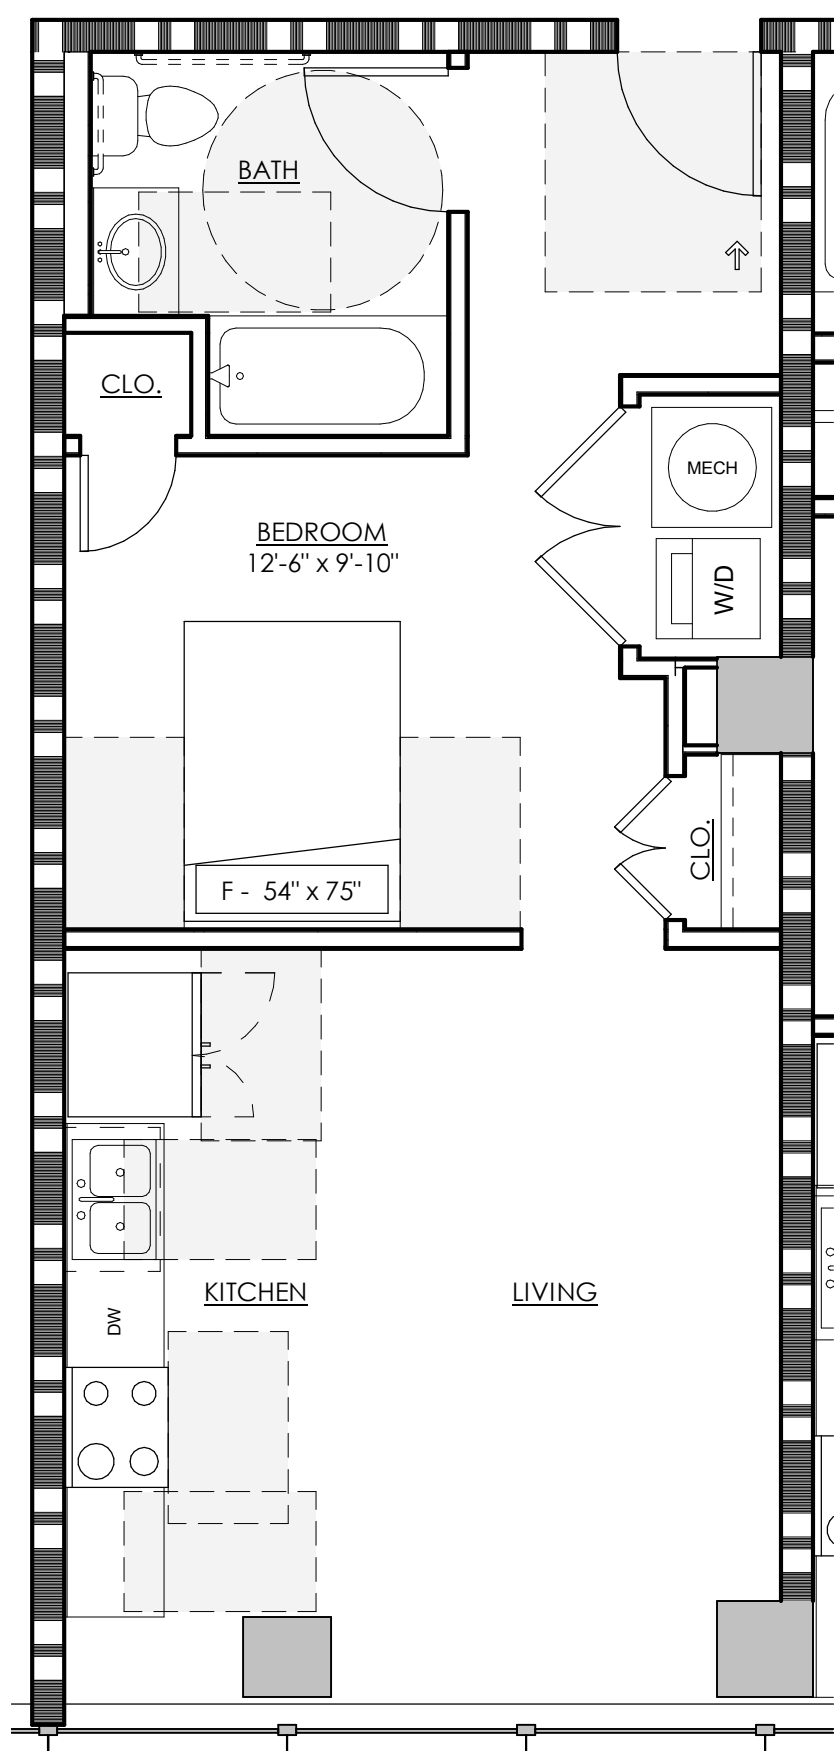

2 STUDIO - FLOOR 9 & 10 UNIT 10  
 A506 SCALE: 1/4" = 1'-0"

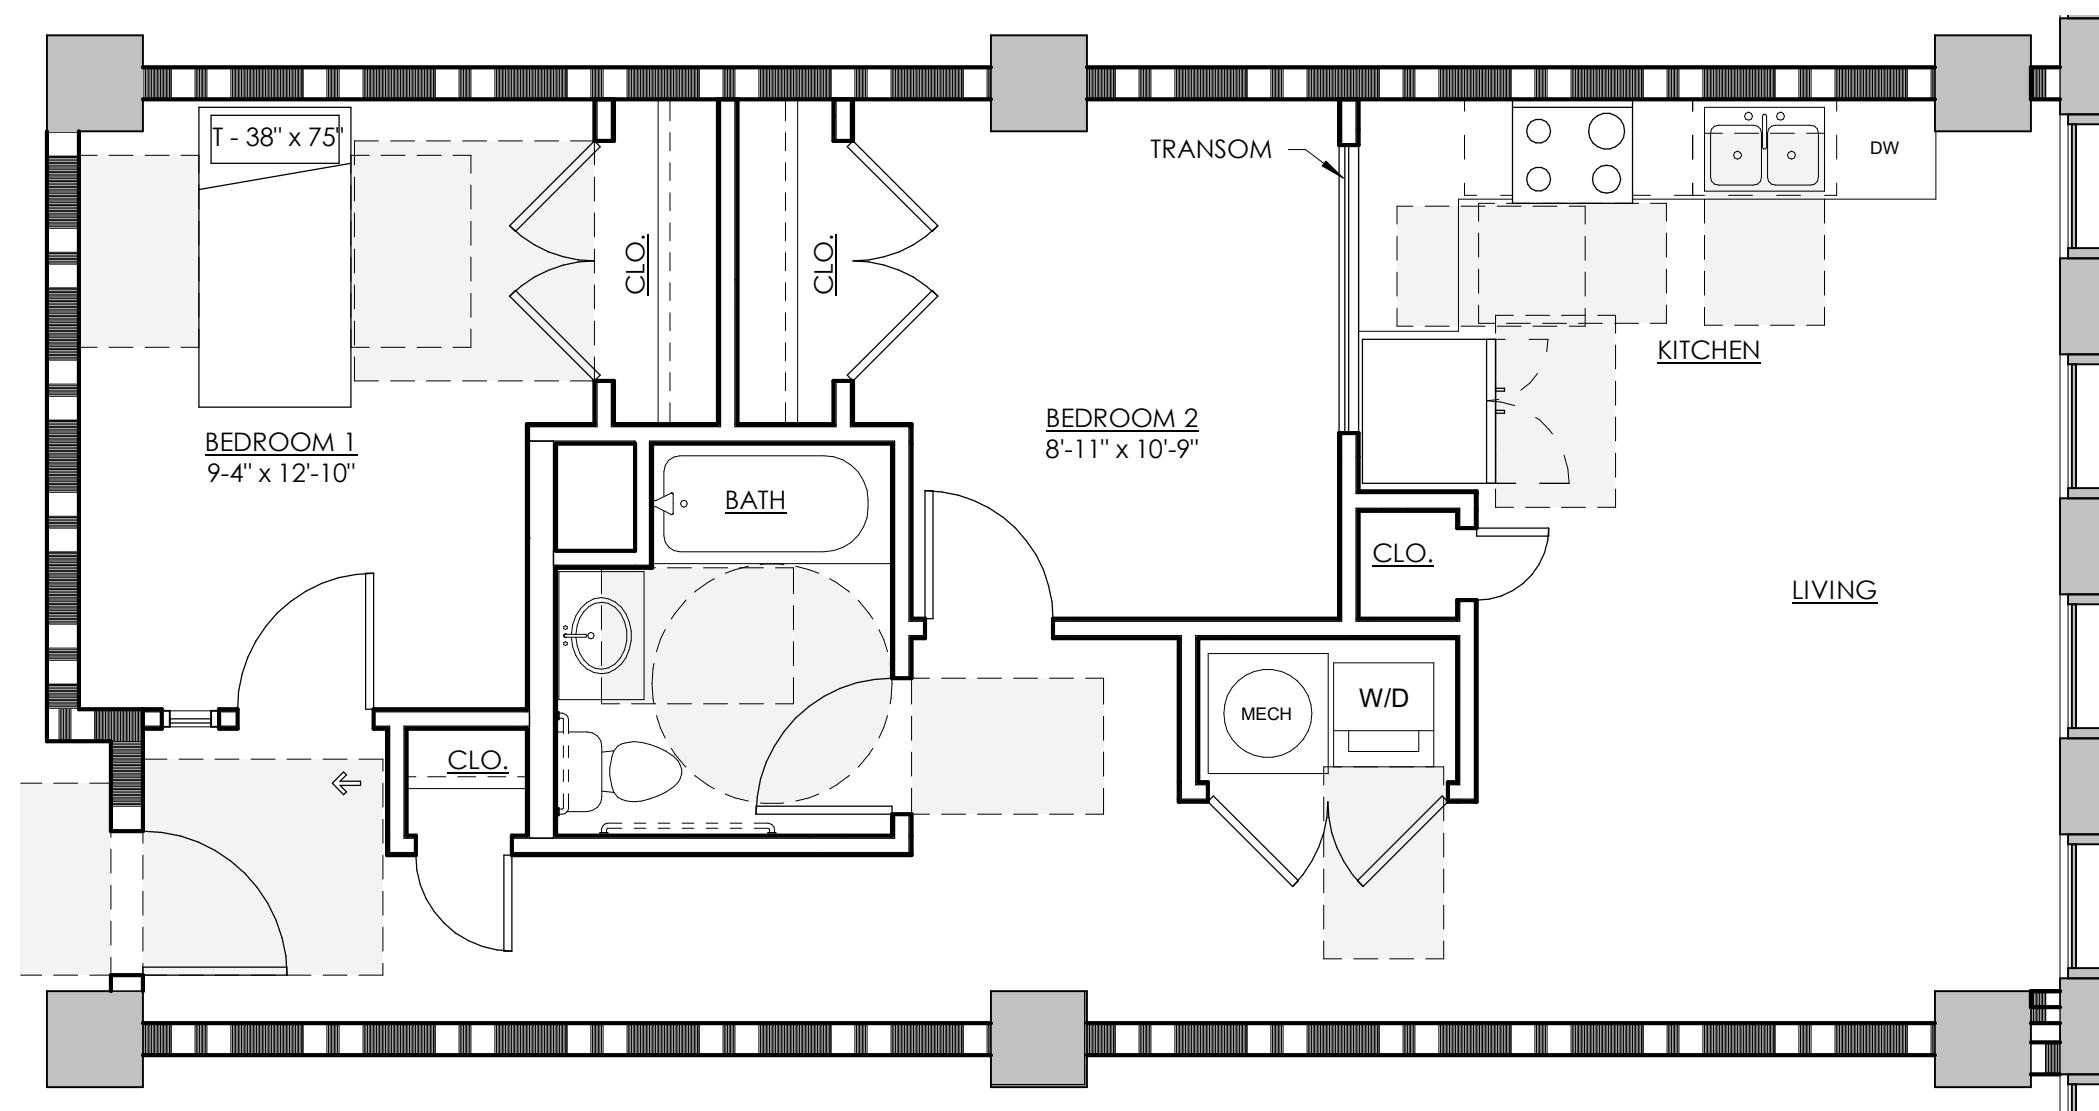

1 2 BR - FLOOR 16 & 17 UNIT 2  
 A506 SCALE: 1/4" = 1'-0"

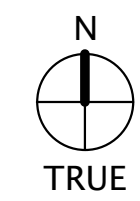

Sheet  
**A506**

Comm No 1604.02

Drawing Title  
**UNIT PLANS**

**NOT FOR  
 CONSTRUCTION**

Issue Record	Date
PRE-SD	09.09.22

**WYTESTONE PLAZA  
 BUILDING**  
 801 E MAIN STREET,  
 RICHMOND, VIRGINIA

**Commonwealth  
 ARCHITECTS**  
 111 BRACKENRIS THIRD FLOOR  
 RICHMOND, VIRGINIA 23219  
 TELEPHONE: 804.648.5040  
 Commonwealth Architects expressly reserves its copyright and other common law property  
 rights in this drawing and any part thereof. No reproduction, copying, or other use  
 may be permitted for any purpose without the express written  
 permission of Commonwealth Architects.