

ROOFTOP
700 East Main Street
Richmond VA


Description
FLOOR PLAN

Project
Lyt Lounge
Project Number
1405

Issue Date
1/21/2015
Revision Dates
NOV 20 2015


Drawn By
MCS

THE ARCHITECT EXPRESSLY RESERVES HIS COMMON LAW COPYRIGHT AND PROPERTY RIGHTS TO THESE DRAWINGS WHICH MAY NOT BE REPRODUCED, CHANGED OR COPIED IN ANY FORM OR MANNER, NOR CAN THEY BE ASSIGNED TO ANY PARTY WITHOUT THE ARCHITECT'S WRITTEN PERMISSION.

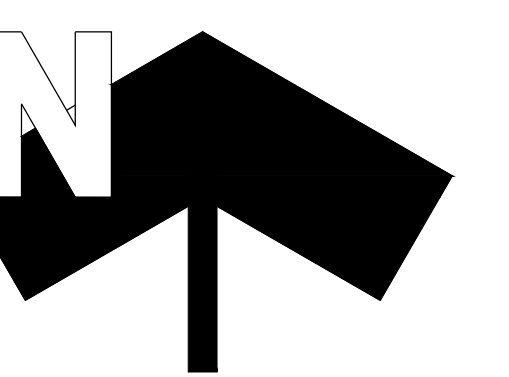

A2.00

CONSTRUCTION DOCUMENTS

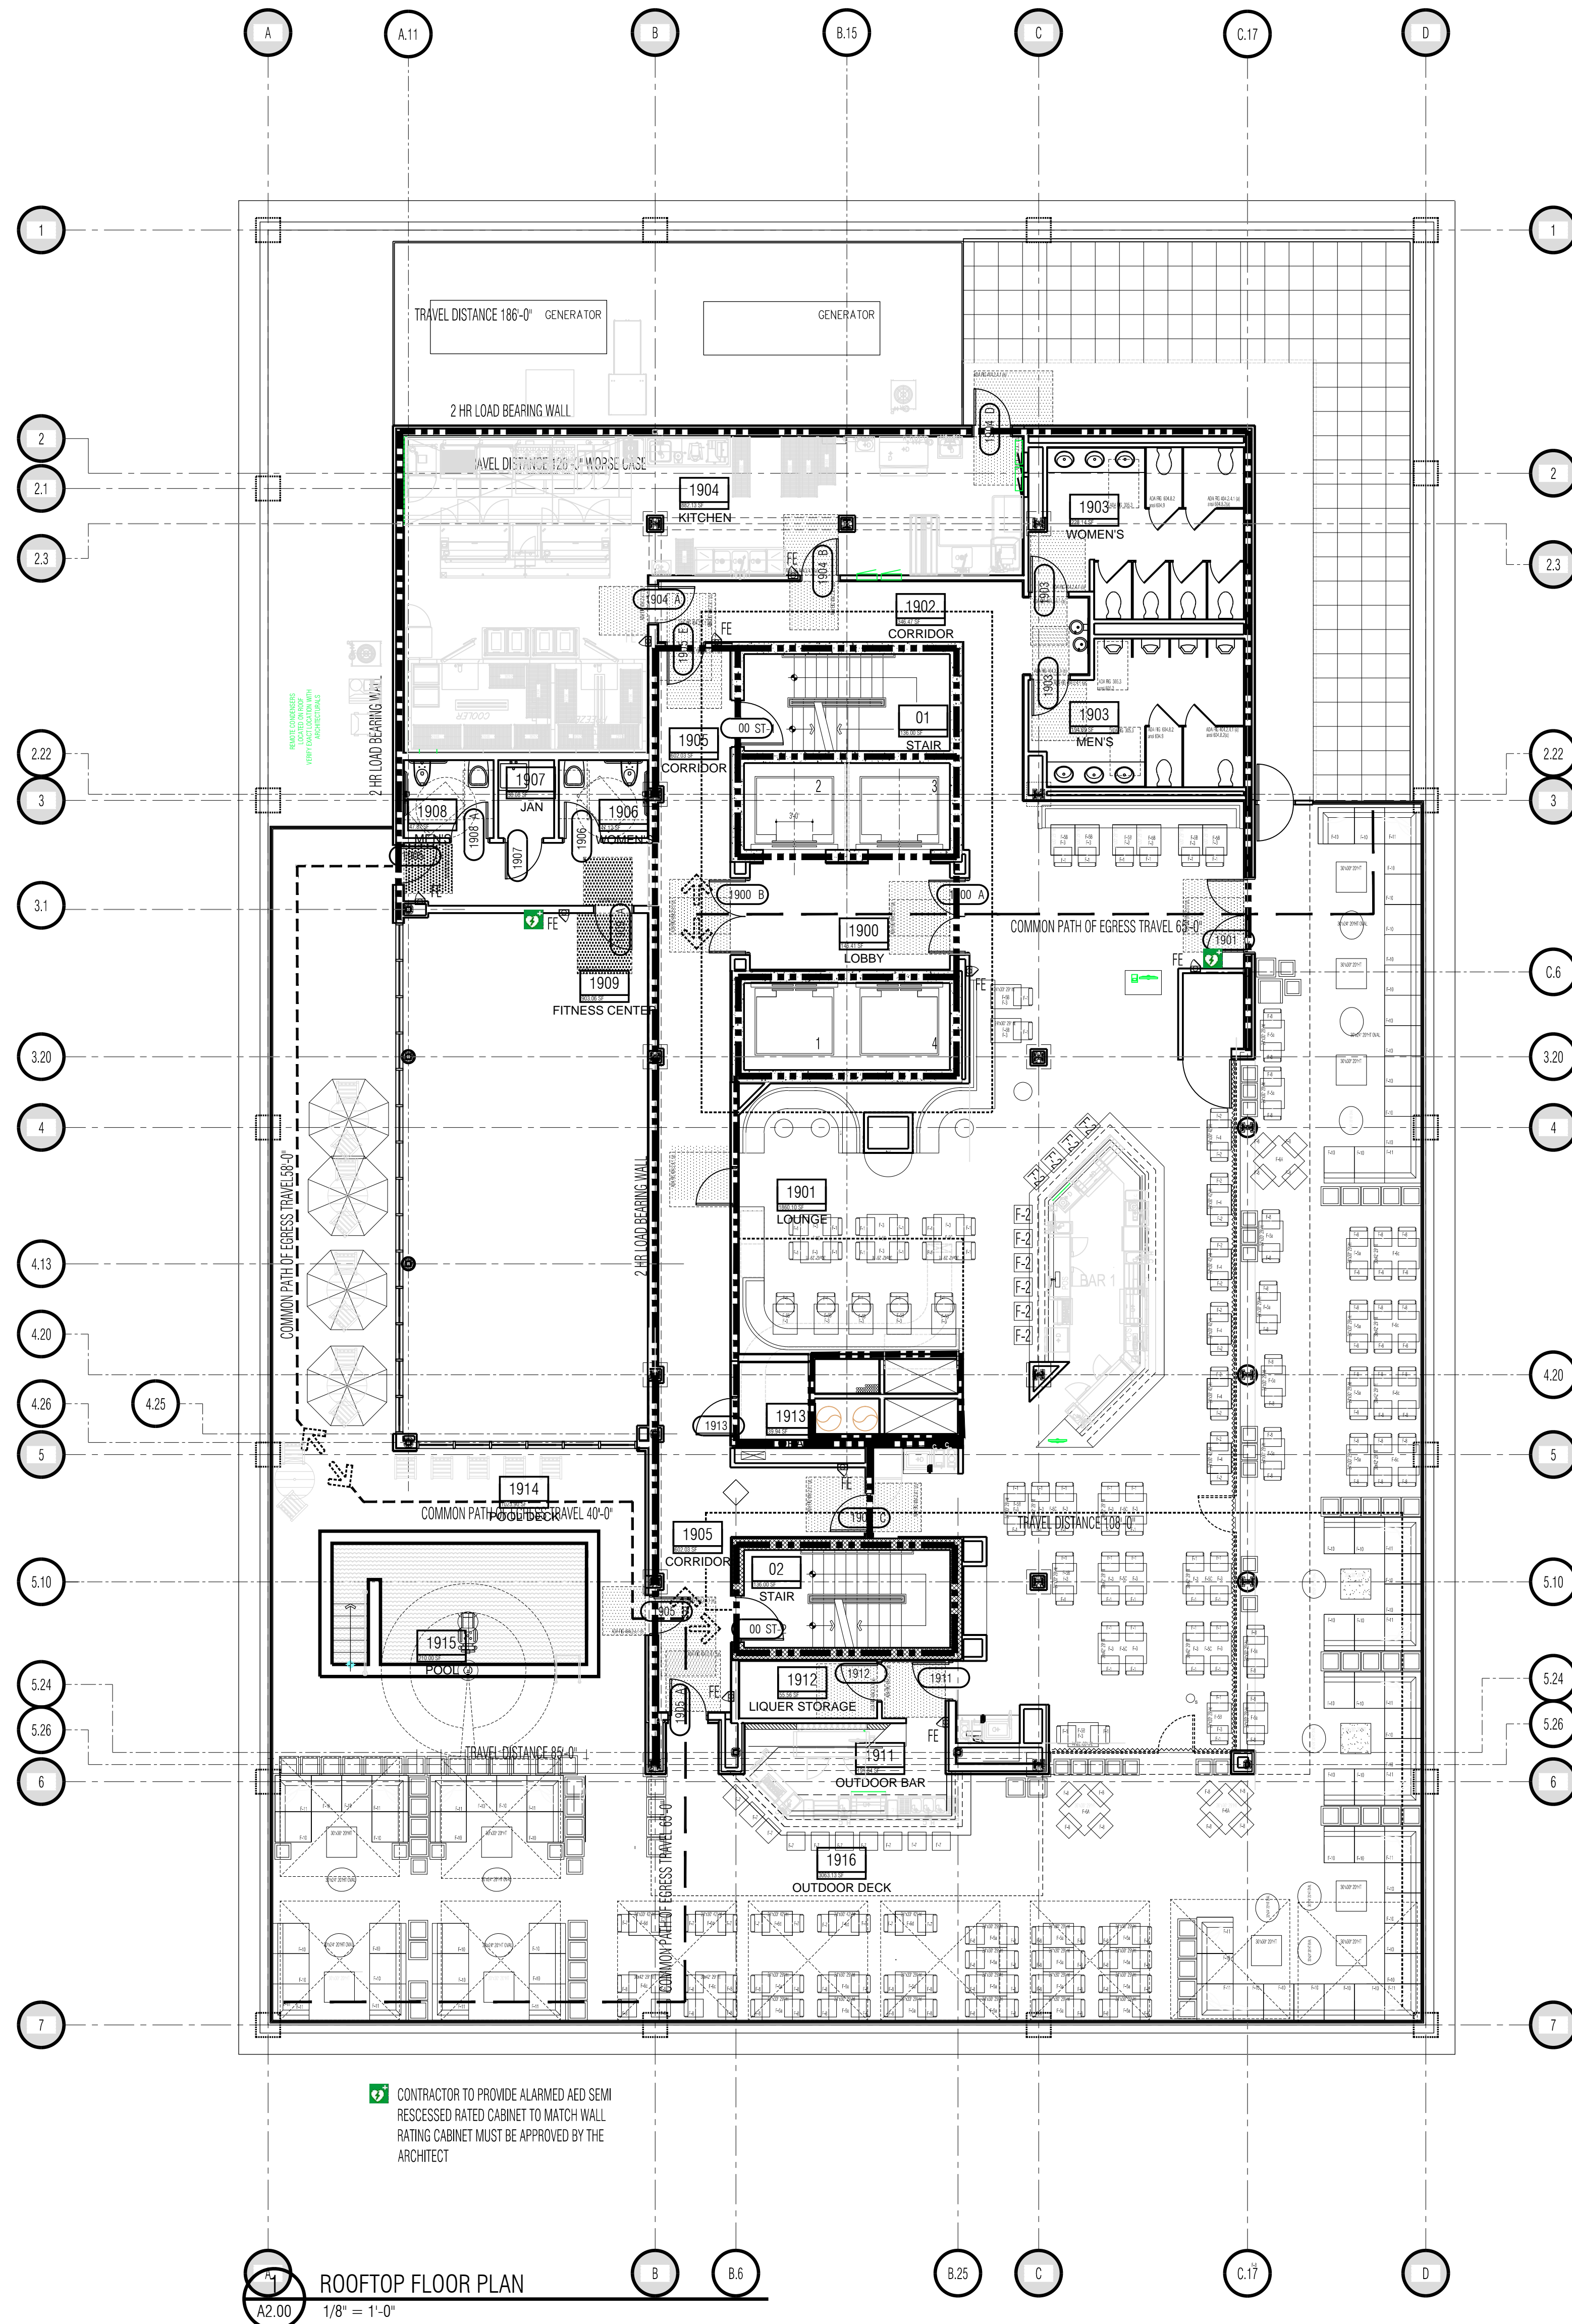

1 ROOFTOP FLOOR PLAN
42.00 1/8" = 1'-0"

2 ROOFTOP MEZZANINE FLOOR PLAN
42.00 1/8" = 1'-0"