




City of Richmond Department of Planning & Development Review

Location, Character, and Extent


LOCATION: BRT Pulse Stations

COUNCIL DISTRICT: 1, 2, 6, 7

PROPOSAL: Review of landscape plan for
BRT Pulse Stations

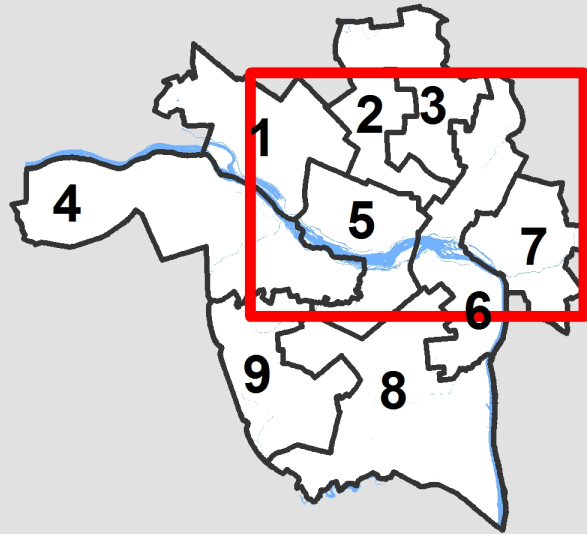

For questions, please contact Kathleen Onufer
at 646-5207 or Kathleen.Onufer@richmondgov.com

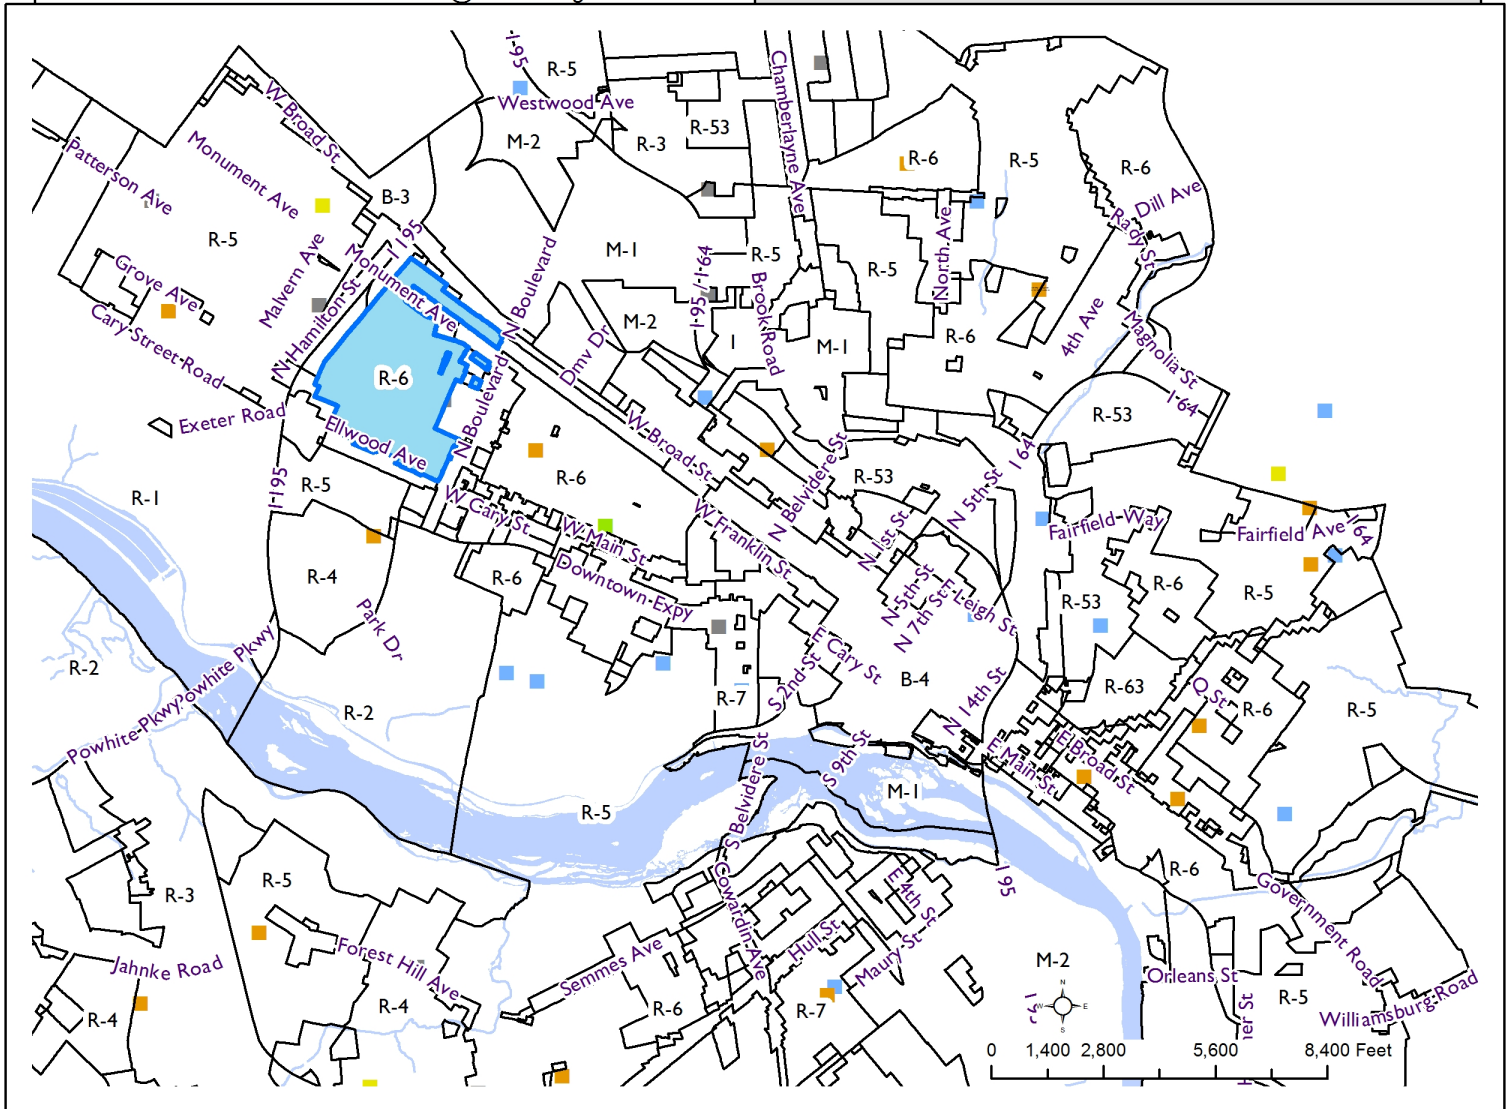

PROJECT MANAGER Sid Pawar, PE (804) 692-2126
 SURVEYED BY Precision Measurements, Inc. (804) 340-5229
 DESIGN SUPERVISED BY STV Inc. Michael Hooshangi, PE (571) 633-2225
 SUBSURFACE UTILITY BY Accumark Inc. (804) 550-7740

PFI PLANS

THESE PLANS ARE UNFINISHED AND UNAPPROVED AND ARE NOT TO BE USED FOR ANY TYPE OF CONSTRUCTION OR THE ACQUISITION OF RIGHT OF WAY.

GENERAL NOTES

65% SUBMITTAL

REVISED	STATE	STATE		SHEET NO.
	ROUTE	PROJECT		
	VA.	250	GRTC BUS RAPID TRANSIT	43(00)10
DESIGN FEATURES RELATING TO CONSTRUCTION OR TO REGULATION AND CONTROL OF TRAFFIC MAY BE SUBJECT TO CHANGE AS DEEMED NECESSARY BY THE DEPARTMENT				

GENERAL NOTES

PRE-CONSTRUCTION

- CONTRACTOR IS RESPONSIBLE FOR CONTACTING "MISS UTILITY" AT 1.800.552.7001 FOR LOCATION OF ALL UTILITY LINES. TREES SHALL BE LOCATED A MINIMUM OF 5 FEET FROM SEWER/WATER CONNECTIONS. NOTIFY LANDSCAPE ARCHITECT OF CONFLICTS.
- VERIFY ALL PLANT MATERIAL QUANTITIES ON THE PLAN PRIOR TO BIDDING. PLANT LIST TOTALS ARE FOR CONVENIENCE ONLY AND SHALL BE VERIFIED PRIOR TO BIDDING.
- PROVIDE PLANT MATERIALS OF QUANTITY, SIZE, GENUS, SPECIES, AND VARIETY INDICATED ON PLANS. ALL PLANT MATERIALS AND INSTALLATION SHALL COMPLY WITH RECOMMENDATIONS AND REQUIREMENTS OF ANSI Z60.1 "AMERICAN STANDARD FOR NURSERY STOCK". IF SPECIFIED PLANT MATERIAL IS NOT OBTAINABLE, SUBMIT PROOF OF NON AVAILABILITY TO THE ARCHITECTS, TOGETHER WITH PROPOSAL FOR USE OF EQUIVALENT MATERIAL.
- PROVIDE AND INSTALL ALL PLANTS AS IN ACCORDANCE WITH DETAILS AND CONTRACT SPECIFICATIONS

CONSTRUCTION/INSTALLATION

- LANDSCAPE ARCHITECT RESERVES THE RIGHT TO REJECT ANY PLANTS AND MATERIALS THAT ARE IN AN UNHEALTHY OR UNSIGHTLY CONDITION, AS WELL AS PLANTS AND MATERIALS THAT DO NOT CONFORM TO ANSI Z60.1 "AMERICAN STANDARD FOR NURSERY STOCK"
- LABEL AT LEAST ONE TREE AND ONE SHRUB OF EACH VARIETY AND CALIPER WITH A SECURELY ATTACHED, WATERPROOF TAG BEARING THE DESIGNATION OF BOTANICAL AND COMMON NAME.
- INSTALL LANDSCAPE PLANTINGS AT ENTRANCES/EXITS AND PARKING AREAS ACCORDING TO PLANS SO THAT MATERIALS WILL NOT INTERFERE WITH SIGHT DISTANCES.
- CONTRACTOR IS RESPONSIBLE FOR WATERING ALL PLANT MATERIAL DURING INSTALLATION AND UNTIL FINAL INSPECTION AND ACCEPTANCE BY OWNER. CONTRACTOR SHALL NOTIFY OWNER OF CONDITIONS WHICH AFFECTS THE GUARANTEE.

INSPECTIONS/GUARANTEEE

- UPON COMPLETION OF LANDSCAPE INSTALLATION, THE LANDSCAPE CONTRACTOR SHALL NOTIFY THE GENERAL CONTRACTOR WHO WILL VERIFY COMPLETENESS, INCLUDING THE REPLACEMENT OF ALL DEAD PLANT MATERIAL. CONTRACTOR IS RESPONSIBLE FOR SCHEDULING A FINAL INSPECTION BY THE LANDSCAPE ARCHITECT.
- ALL EXTERIOR PLANT MATERIALS SHALL BE GUARANTEED FOR ONE FULL YEAR AFTER DATE OF FINAL INSPECTION AGAINST DEFECTS INCLUDING DEATH AND UNSATISFACTORY GROWTH. DEFECTS RESULTING FROM NEGLIGENCE BY THE OWNER, ABUSE OR DAMAGE BY OTHERS, OR UNUSUAL PHENOMENA OR INCIDENTS WHICH ARE BEYOND THE CONTRACTORS CONTROL ARE NOT THE RESPONSIBILITY OF THE CONTRACTOR
- PLANT MATERIAL QUANTITIES AND SIZES WILL BE INSPECTED FOR COMPLIANCE WITH APPROVED PLANS BY A SITE PLAN REVIEW AGENT OF THE PLANNING DEPARTMENT PRIOR TO THE RELEASE OF THE CERTIFICATE OF OCCUPANCY.
- REMOVE ALL GUY WIRES AND STAKES 12 MONTHS AFTER INSTALLATION.

Jul 29, 2016 - 3:59pm

	PROJECT GRTC BRT	SHEET NO. 43(00)10
--	---------------------	-----------------------


PROJECT MANAGER Sid Pawar, PE (804) 692-2126
 SURVEYED BY Precision Measurements, Inc. (804) 340-5229
 DESIGN SUPERVISED BY STV Inc. Michael Hooshangi, PE (571) 633-2225
 SUBSURFACE UTILITY BY Accumark Inc. (804) 550-7740

PFI PLANS

THESE PLANS ARE UNFINISHED AND UNAPPROVED AND ARE NOT TO BE USED FOR ANY TYPE OF CONSTRUCTION OR THE ACQUISITION OF RIGHT OF WAY.


LANDSCAPE PLAN

65% SUBMITTAL

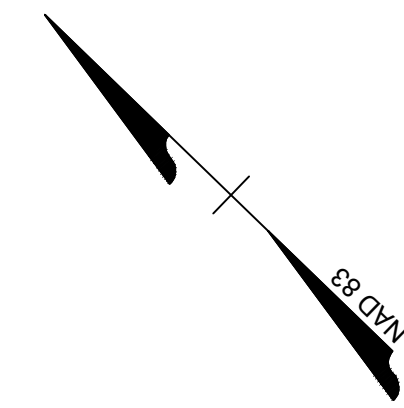


REVISED	STATE	ROUTE	STATE	PROJECT	SHEET NO.
	VA.	250		GRTC BUS RAPID TRANSIT	43(02)10

DESIGN FEATURES RELATING TO CONSTRUCTION OR TO REGULATION AND CONTROL OF TRAFFIC MAY BE SUBJECT TO CHANGE AS DEEMED NECESSARY BY THE DEPARTMENT

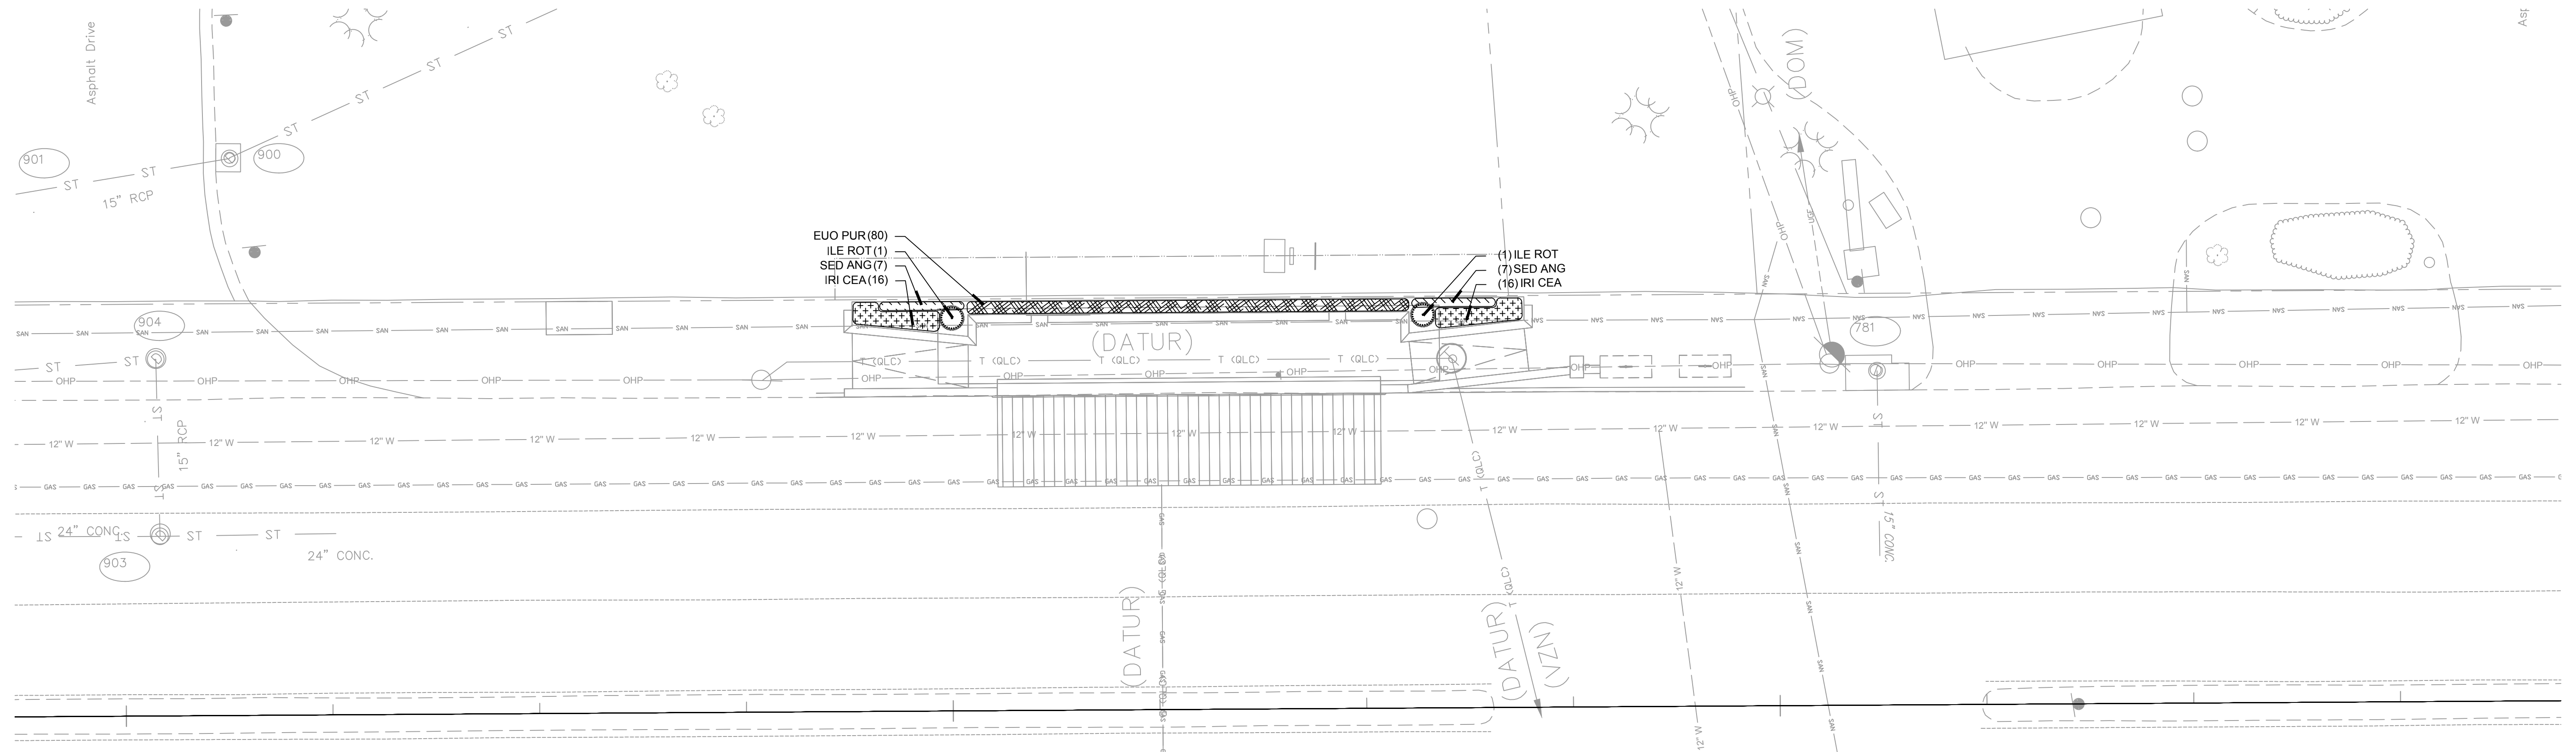


STAPLES MILL - WEST

PLANT KEY GROUP 3	
TREES	BOTANICAL NAME
ZEL GRE	ZELKOVA SERRATA 'GREEN VASE'
SHRUBS	BOTANICAL NAME
ILE ROT	ILEX CORNUTA 'ROTUNDA'
GROUND COVERS	BOTANICAL NAME
EUO PUR	EUONYMUS COLORATUS
SED ANG	SEDUM RUPESTRE 'ANGELINA'
PERENNIAL	BOTANICAL NAME
IRI CEA	IRIS SIBIRICA 'CAESAR'S BROTHER'

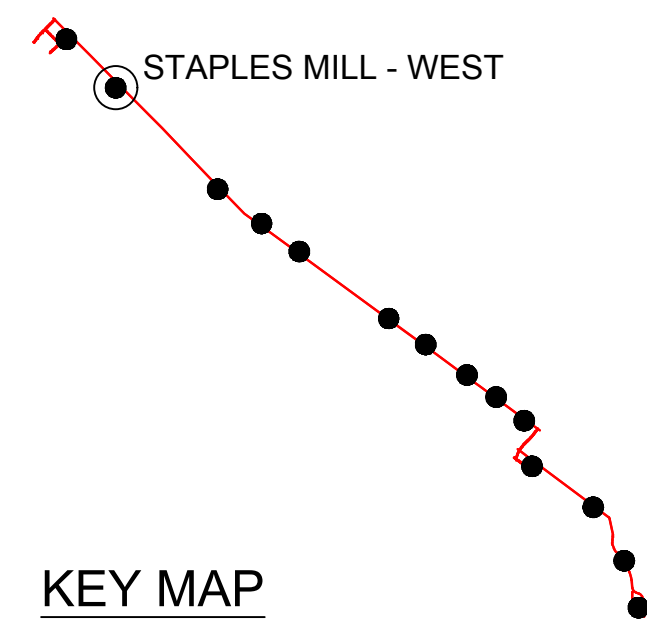

KEY MAP

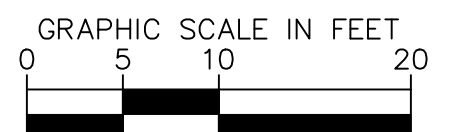

Aug 19, 2016 - 1:55pm


PROJECT MANAGER Sid Pawar, PE (804) 692-2126
 SURVEYED BY Precision Measurements, Inc. (804) 340-5229
 DESIGN SUPERVISED BY STV Inc. Michael Hooshangi, PE (571) 633-2225
 SUBSURFACE UTILITY BY Accurmark Inc. (804) 550-7740

PFI PLANS

THESE PLANS ARE UNFINISHED AND UNAPPROVED AND ARE NOT TO BE USED FOR ANY TYPE OF CONSTRUCTION OR THE ACQUISITION OF RIGHT OF WAY.


LANDSCAPE PLAN

65% SUBMITTAL

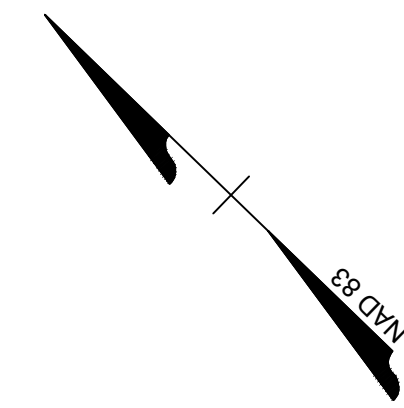

REVISED	STATE	ROUTE	STATE	PROJECT	SHEET NO.
	VA.	250		GRTC BUS RAPID TRANSIT	43(03)10

DESIGN FEATURES RELATING TO CONSTRUCTION OR TO REGULATION AND CONTROL OF TRAFFIC MAY BE SUBJECT TO CHANGE AS DEEMED NECESSARY BY THE DEPARTMENT

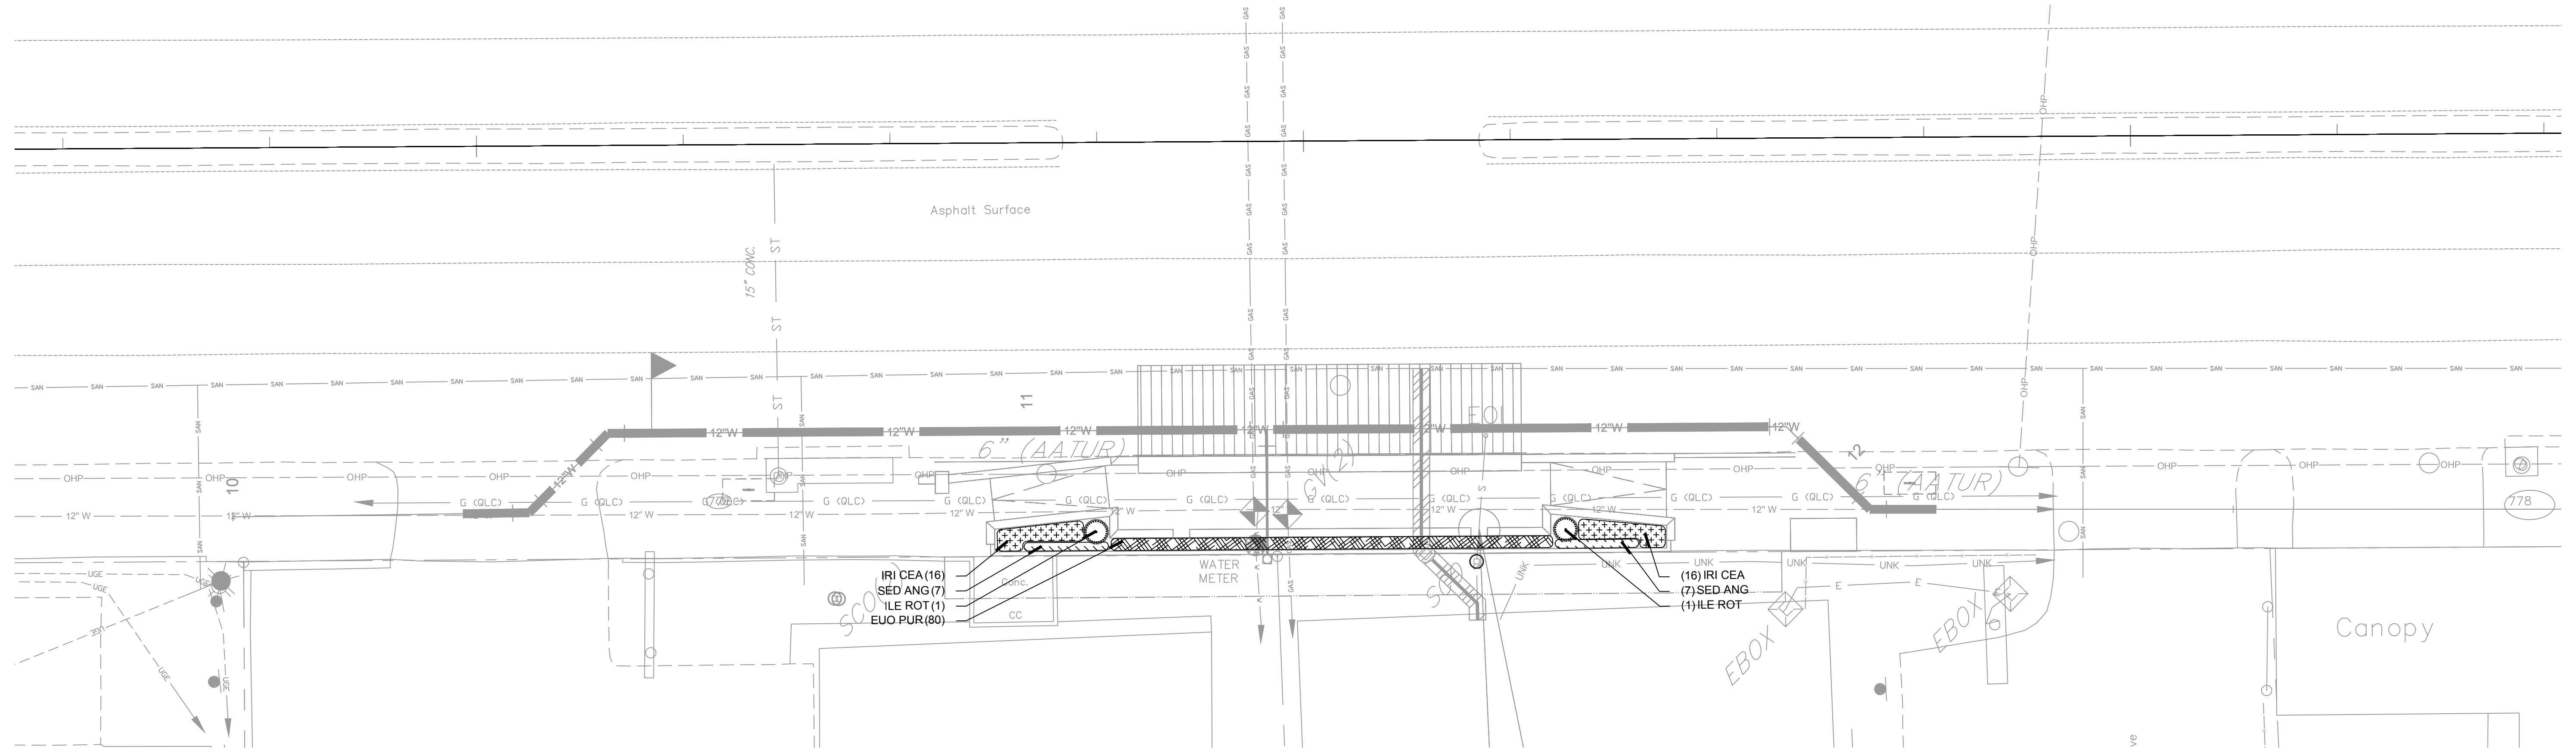


STAPLES MILL - EAST

HARDSCAPE LEGEND


 BRICK PAVING - HERRINGBONE PATTERN

PLANT KEY GROUP 4

SHRUBS	BOTANICAL NAME
ILE ROT	ILEX CORNUTA 'ROTUNDA'
GROUND COVERS	BOTANICAL NAME
EUO PUR	EUONYMUS COLORATUS
SED ANG	SEDUM RUPESTRE 'ANGELINA'
PERENNIAL	BOTANICAL NAME
IRI CEA	IRIS SIBIRICA 'CAESAR'S BROTHER'

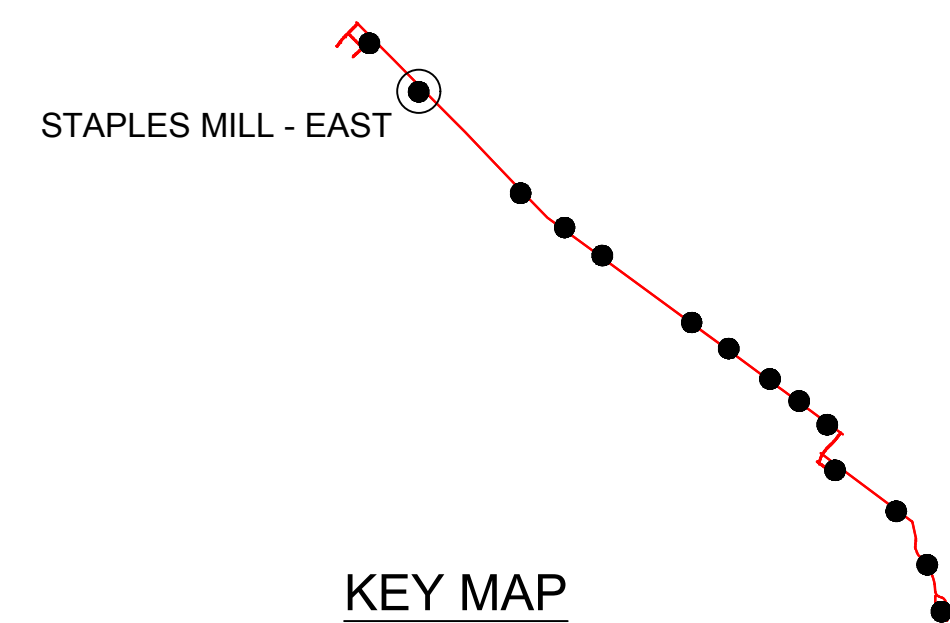

KEY MAP

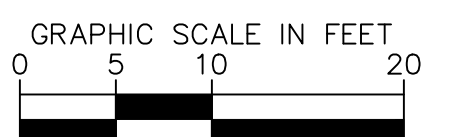

Aug 19, 2016 - 2:02pm


PROJECT MANAGER Sid Pawar, PE (804) 692-2126
 SURVEYED BY Precision Measurements, Inc. (804) 340-5229
 DESIGN SUPERVISED BY STV Inc. Michael Hooshangi, PE (571) 633-2225
 SUBSURFACE UTILITY BY Accumark Inc. (804) 550-7740

PFI PLANS

THESE PLANS ARE UNFINISHED AND UNAPPROVED AND ARE NOT TO BE USED FOR ANY TYPE OF CONSTRUCTION OR THE ACQUISITION OF RIGHT OF WAY.


LANDSCAPE PLAN

65% SUBMITTAL

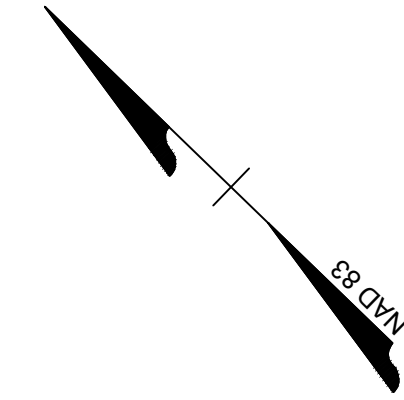


REVISED	STATE	ROUTE	STATE	PROJECT	SHEET NO.
	VA.	250		GRTC BUS RAPID TRANSIT	43(14)10

DESIGN FEATURES RELATING TO CONSTRUCTION OR TO REGULATION AND CONTROL OF TRAFFIC MAY BE SUBJECT TO CHANGE AS DEEMED NECESSARY BY THE DEPARTMENT

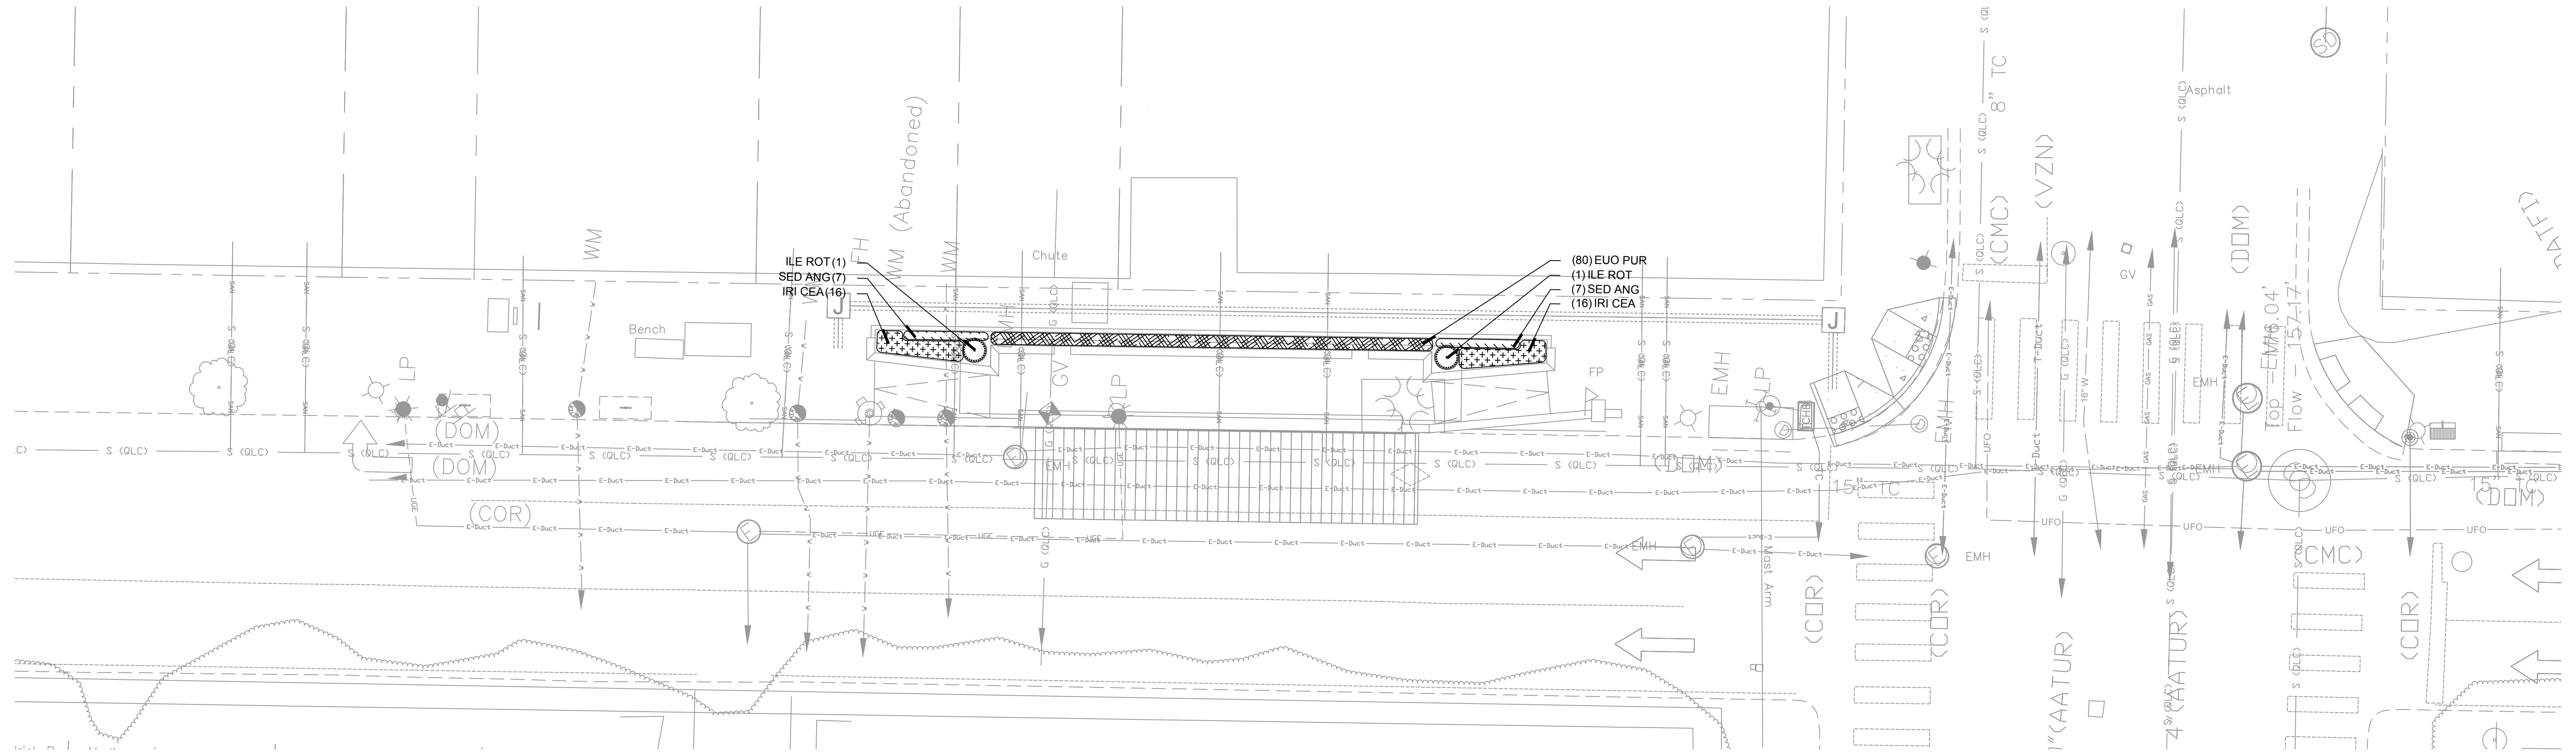


CONVENTION CENTER- WEST

HARDSCAPE LEGEND

 
 BRICK PAVING - HERRINGBONE PATTERN

PLANT KEY GROUP 4

SHRUBS	BOTANICAL NAME
ILE ROT	ILEX CORNUTA 'ROTUNDA'
GROUND COVERS	BOTANICAL NAME
EUO PUR	EUONYMUS COLORATUS
SED ANG	SEDUM RUPESTRE 'ANGELINA'
PERENNIAL	BOTANICAL NAME
IRI CEA	IRIS SIBIRICA 'CAESAR'S BROTHER'

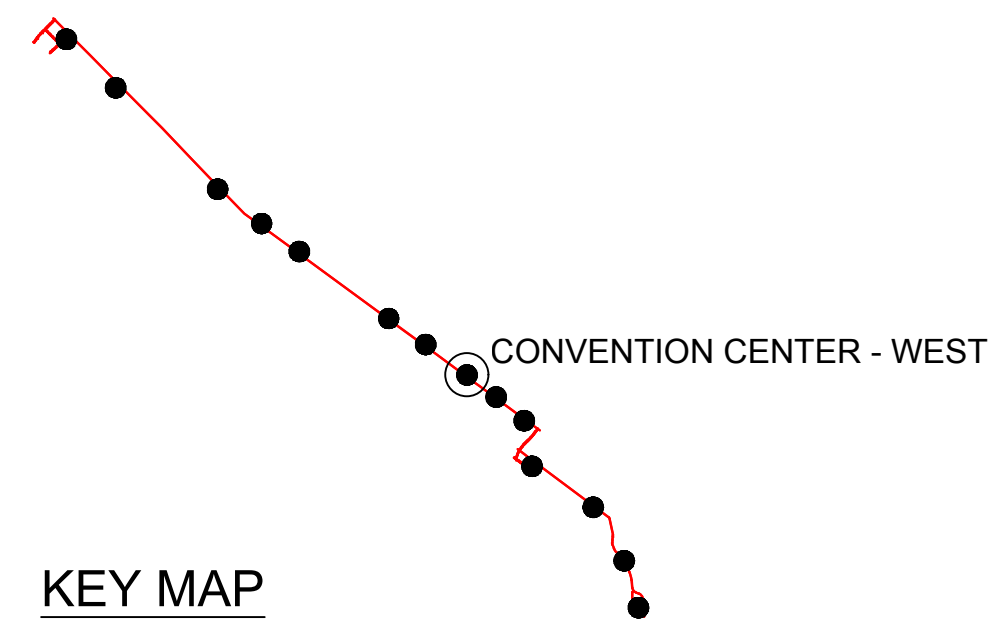

KEY MAP

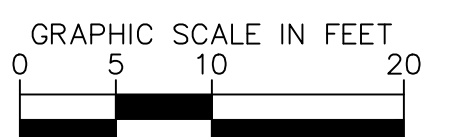


Aug 19, 2016 - 2:08pm

PROJECT MANAGER Sid Pawar, PE (804) 692-2126
 SURVEYED BY Precision Measurements, Inc. (804) 340-5229
 DESIGN SUPERVISED BY STV, Inc. Michael Hooshangi, PE (571) 633-2225
 SUBSURFACE UTILITY BY Accurmark Inc. (804) 550-7740

PFI PLANS
 THESE PLANS ARE UNFINISHED
 AND UNAPPROVED AND ARE NOT
 TO BE USED FOR ANY TYPE
 OF CONSTRUCTION OR THE
 ACQUISITION OF RIGHT OF WAY.


LANDSCAPE PLAN

65% SUBMITTAL

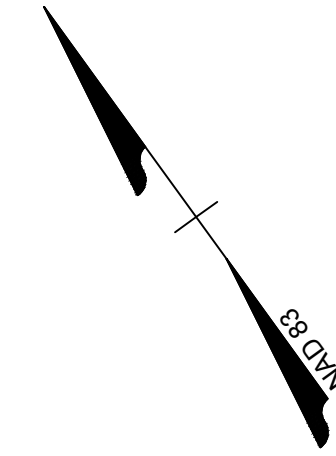

REVISED	STATE	ROUTE	STATE	PROJECT	SHEET NO.
	VA.	250		GRTC BUS RAPID TRANSIT	43(15)10

DESIGN FEATURES RELATING TO CONSTRUCTION
 OR TO REGULATION AND CONTROL OF TRAFFIC
 MAY BE SUBJECT TO CHANGE AS DEEMED
 NECESSARY BY THE DEPARTMENT

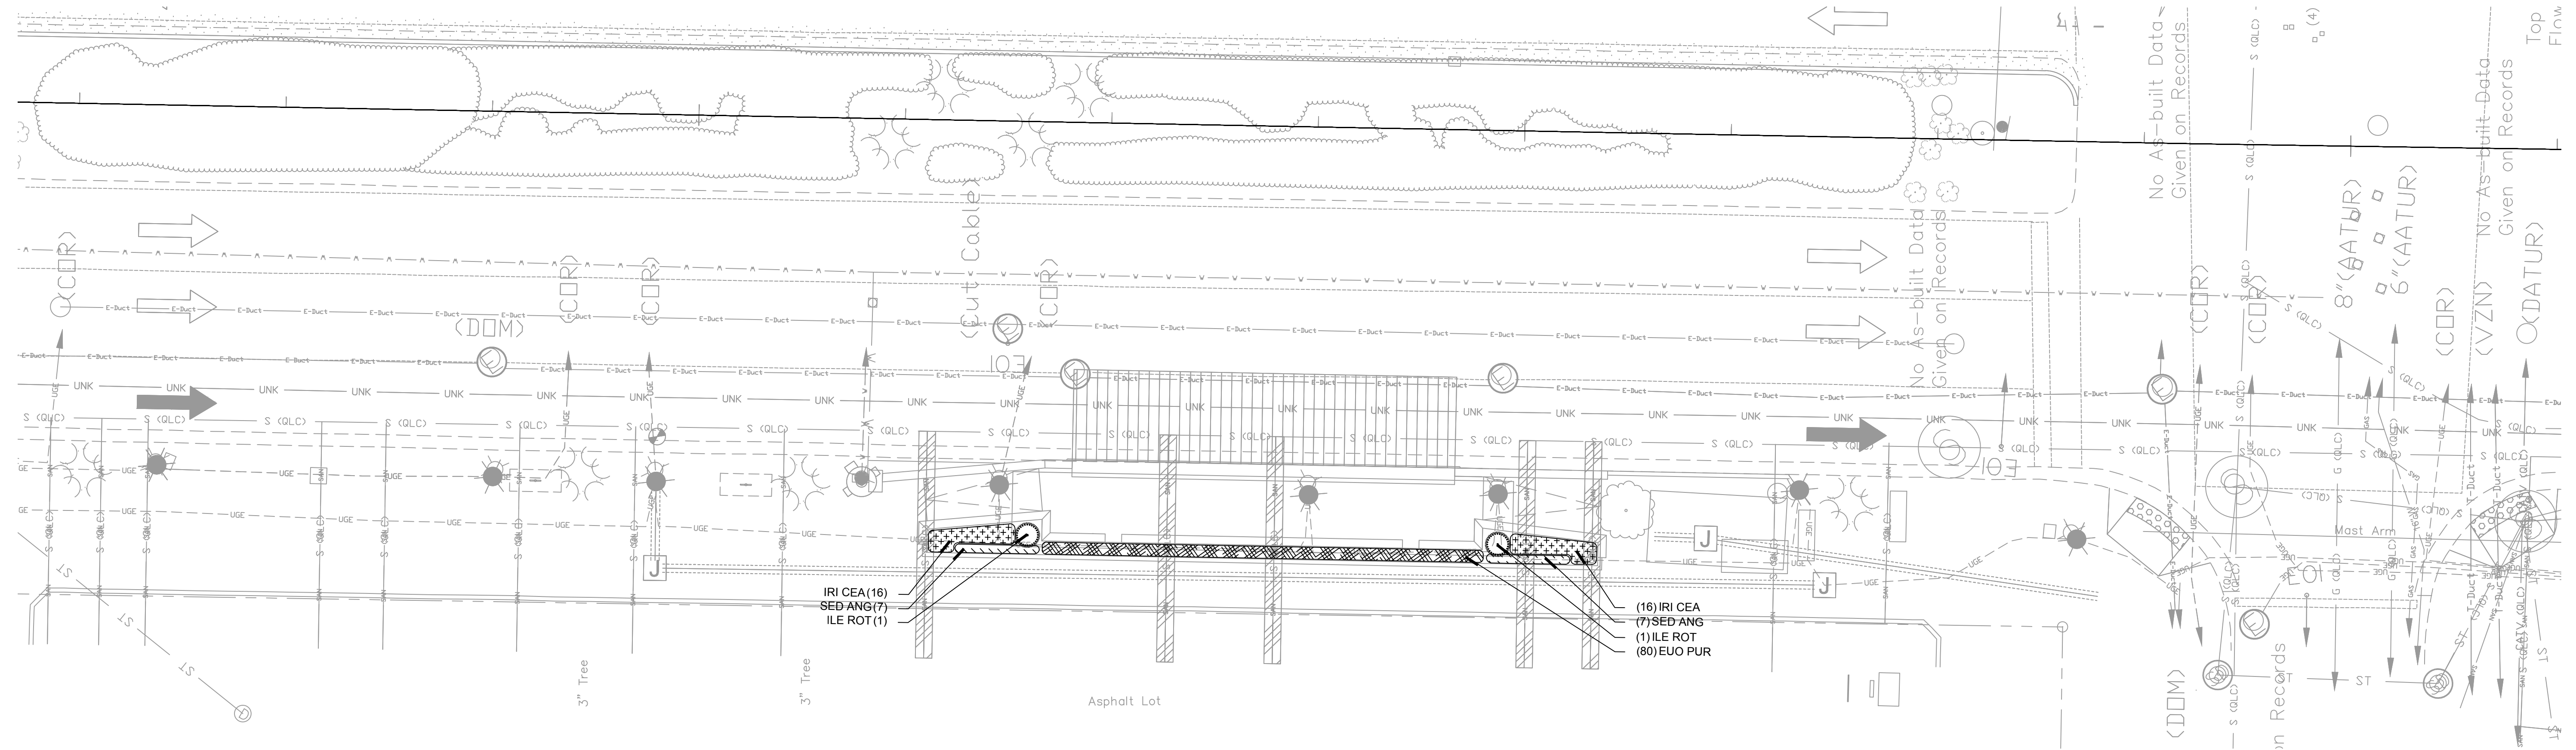



CONVENTION CENTER- EAST

HARDSCAPE LEGEND

 BRICK PAVING - HERRINGBONE PATTERN

PLANT KEY GROUP 4

SHRUBS	BOTANICAL NAME
ILE ROT	ILEX CORNUTA 'ROTUNDA'
GROUND COVERS	BOTANICAL NAME
EUO PUR	EUONYMUS COLORATUS
SED ANG	SEDUM RUPESTRE 'ANGELINA'
PERENNIAL	BOTANICAL NAME
IRI CEA	IRIS SIBIRICA 'CAESAR'S BROTHER'

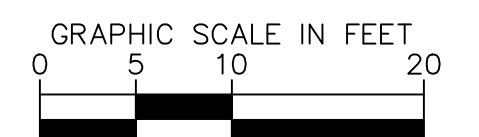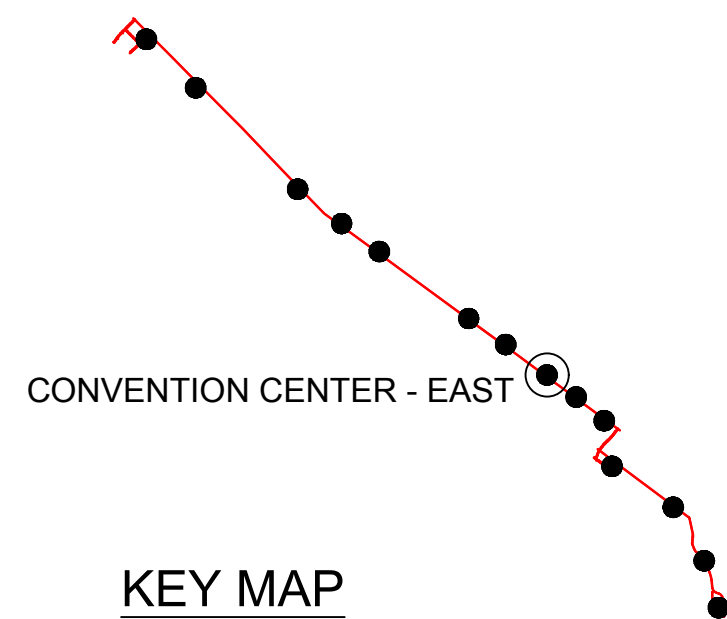

Aug 19, 2016 - 2:16pm


PROJECT MANAGER Sid Pawar, PE (804) 692-2126
 SURVEYED BY Precision Measurements, Inc. (804) 340-5229
 DESIGN SUPERVISED BY STV, Inc. Michael Hooshangi, PE (571) 633-2225
 SUBSURFACE UTILITY BY Accumark Inc. (804) 550-7740

PFI PLANS

THESE PLANS ARE UNFINISHED AND UNAPPROVED AND ARE NOT TO BE USED FOR ANY TYPE OF CONSTRUCTION OR THE ACQUISITION OF RIGHT OF WAY.


LANDSCAPE PLAN

65% SUBMITTAL

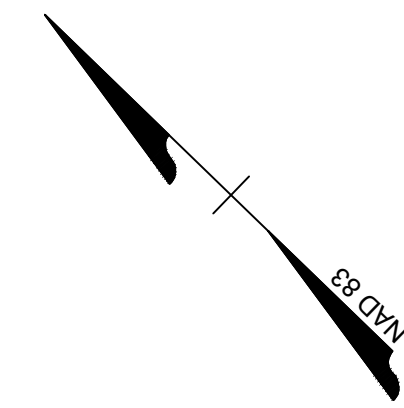


REVISED	STATE	ROUTE	STATE	PROJECT	SHEET NO.
	VA.	250		GRTC BUS RAPID TRANSIT	43(16)10

DESIGN FEATURES RELATING TO CONSTRUCTION OR TO REGULATION AND CONTROL OF TRAFFIC MAY BE SUBJECT TO CHANGE AS DEEMED NECESSARY BY THE DEPARTMENT

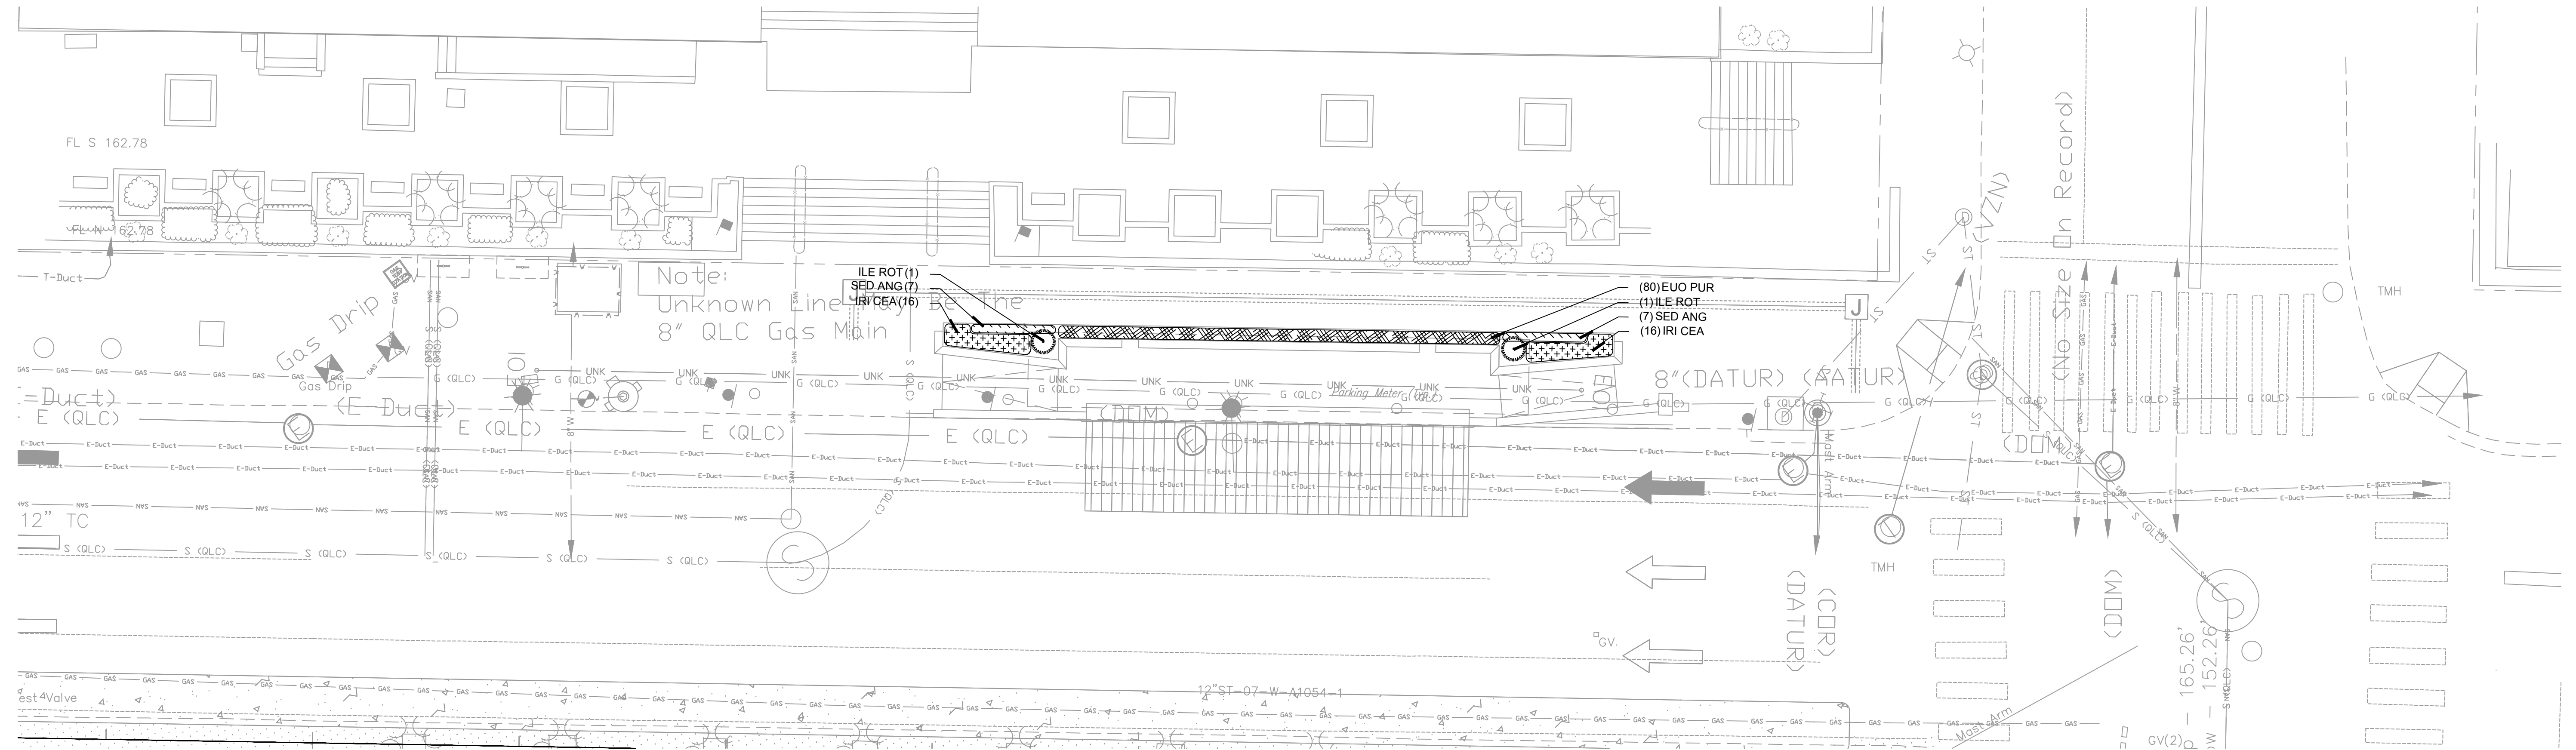


GOVERNMENT CENTER- WEST

PLANT KEY GROUP 3	
TREES	BOTANICAL NAME
ZEL GRE	ZELKOVA SERRATA 'GREEN VASE'
SHRUBS	BOTANICAL NAME
ILE ROT	ILEX CORNUTA 'ROTUNDA'
GROUND COVERS	BOTANICAL NAME
EUO PUR	EUONYMUS COLORATUS
SED ANG	SEDUM RUPESTRE 'ANGELINA'
PERENNIAL	BOTANICAL NAME
IRI CEA	IRIS SIBIRICA 'CAESAR'S BROTHER'

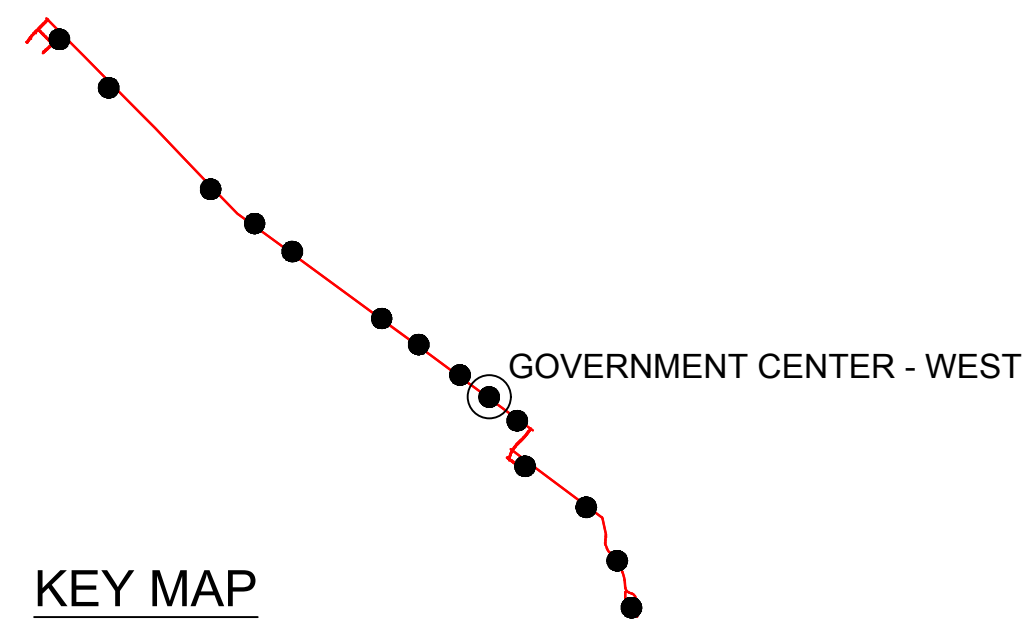

KEY MAP

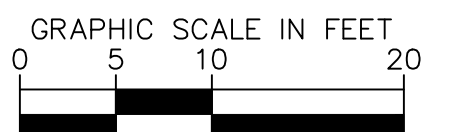


PROJECT MANAGER Sid Pawar, PE (804) 692-2126
 SURVEYED BY Precision Measurements, Inc. (804) 340-5229
 DESIGN SUPERVISED BY STV Inc. Michael Hooshangi, PE (571) 633-2225
 SUBSURFACE UTILITY BY Accurmark Inc. (804) 550-7740

PFI PLANS

THESE PLANS ARE UNFINISHED AND UNAPPROVED AND ARE NOT TO BE USED FOR ANY TYPE OF CONSTRUCTION OR THE ACQUISITION OF RIGHT OF WAY.


LANDSCAPE PLAN

65% SUBMITTAL

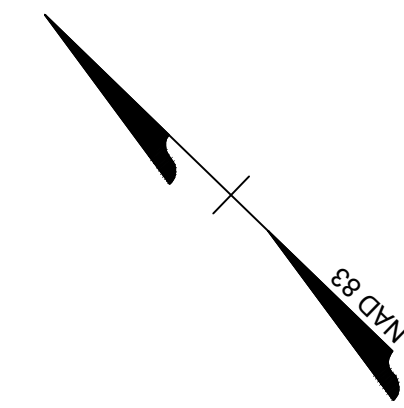


REVISED	STATE	ROUTE	STATE	PROJECT	SHEET NO.
	VA.	250		GRTC BUS RAPID TRANSIT	43(17)10

DESIGN FEATURES RELATING TO CONSTRUCTION OR TO REGULATION AND CONTROL OF TRAFFIC MAY BE SUBJECT TO CHANGE AS DEEMED NECESSARY BY THE DEPARTMENT

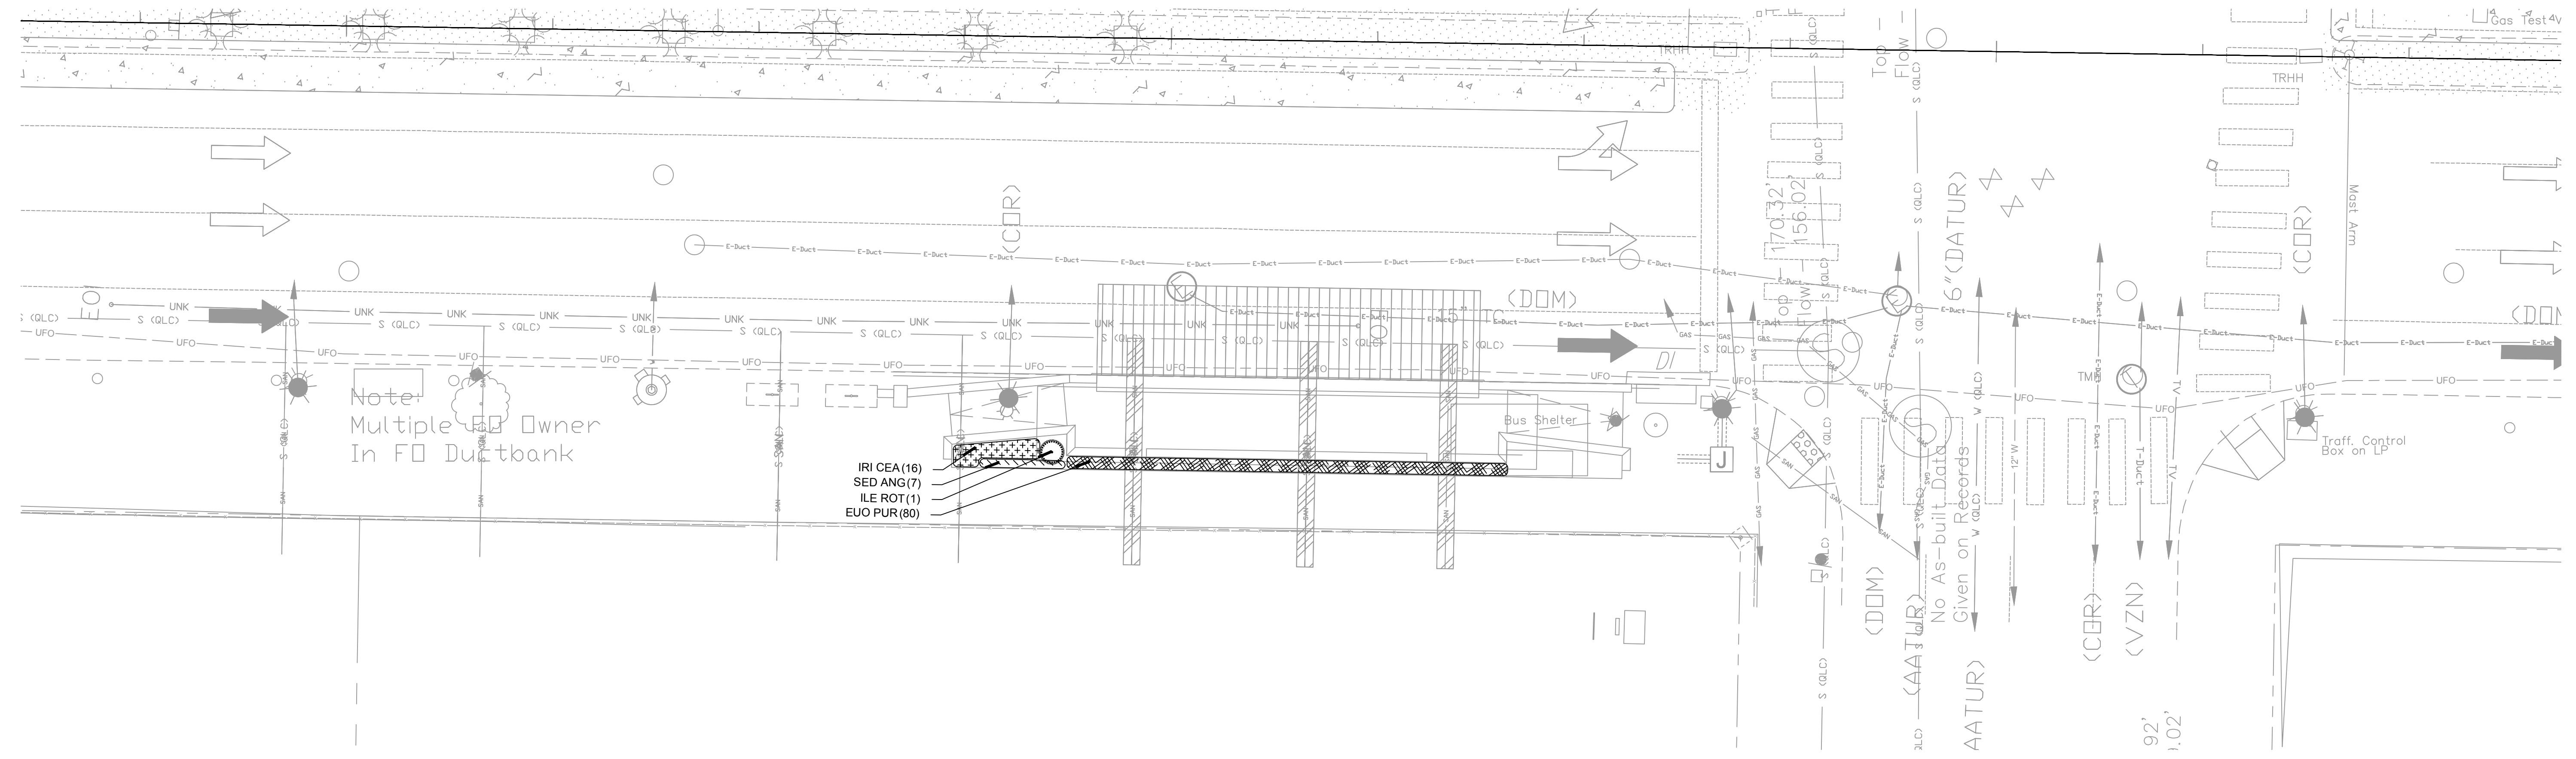


GOVERNMENT CENTER- EAST

PLANT KEY GROUP 3	
TREES	BOTANICAL NAME
ZEL GRE	ZELKOVA SERRATA 'GREEN VASE'
SHRUBS	BOTANICAL NAME
ILE ROT	ILEX CORNUTA 'ROTUNDA'
GROUND COVERS	BOTANICAL NAME
EUO PUR	EUONYMUS COLORATUS
SED ANG	SEDUM RUPESTRE 'ANGELINA'
PERENNIAL	BOTANICAL NAME
IRI CEA	IRIS SIBIRICA 'CAESAR'S BROTHER'

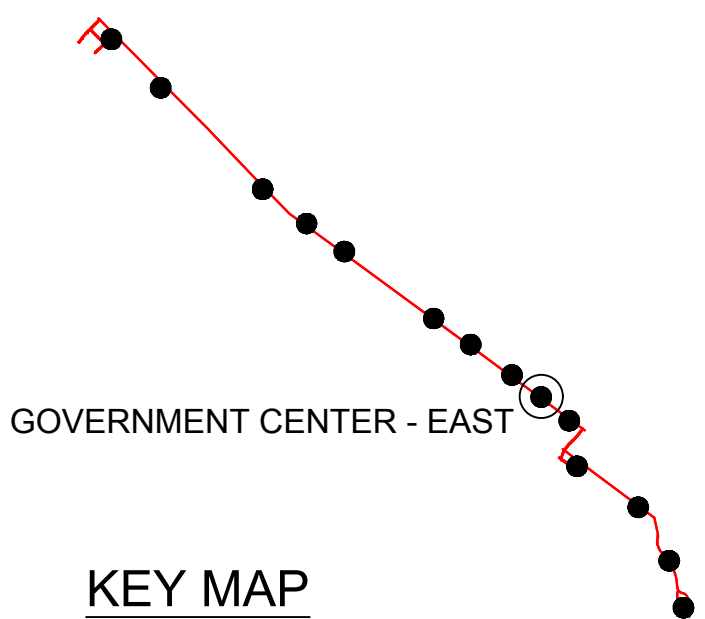

KEY MAP

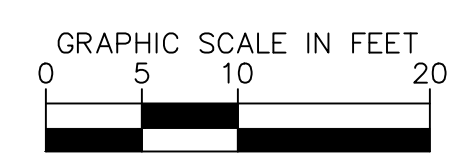

Aug 19, 2016 - 2:29pm


PROJECT MANAGER Sid Pawar, PE (804) 692-2126
 SURVEYED BY Precision Measurements, Inc. (804) 340-5229
 DESIGN SUPERVISED BY STV, Inc. Michael Hooshangi, PE (571) 633-2225
 SUBSURFACE UTILITY BY Accumark Inc. (804) 550-7740

PFI PLANS

THESE PLANS ARE UNFINISHED AND UNAPPROVED AND ARE NOT TO BE USED FOR ANY TYPE OF CONSTRUCTION OR THE ACQUISITION OF RIGHT OF WAY.


LANDSCAPE PLAN

65% SUBMITTAL

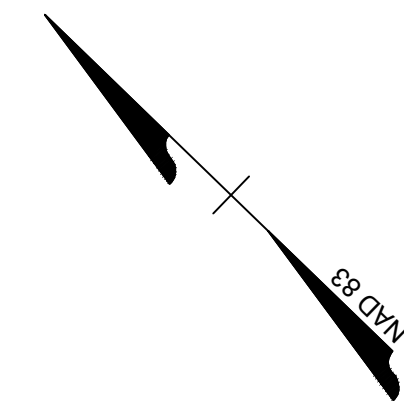


REVISED	STATE	STATE		SHEET NO.
	ROUTE	PROJECT		
	VA.	250	GRTC BUS RAPID TRANSIT	43(18)10

DESIGN FEATURES RELATING TO CONSTRUCTION OR TO REGULATION AND CONTROL OF TRAFFIC MAY BE SUBJECT TO CHANGE AS DEEMED NECESSARY BY THE DEPARTMENT

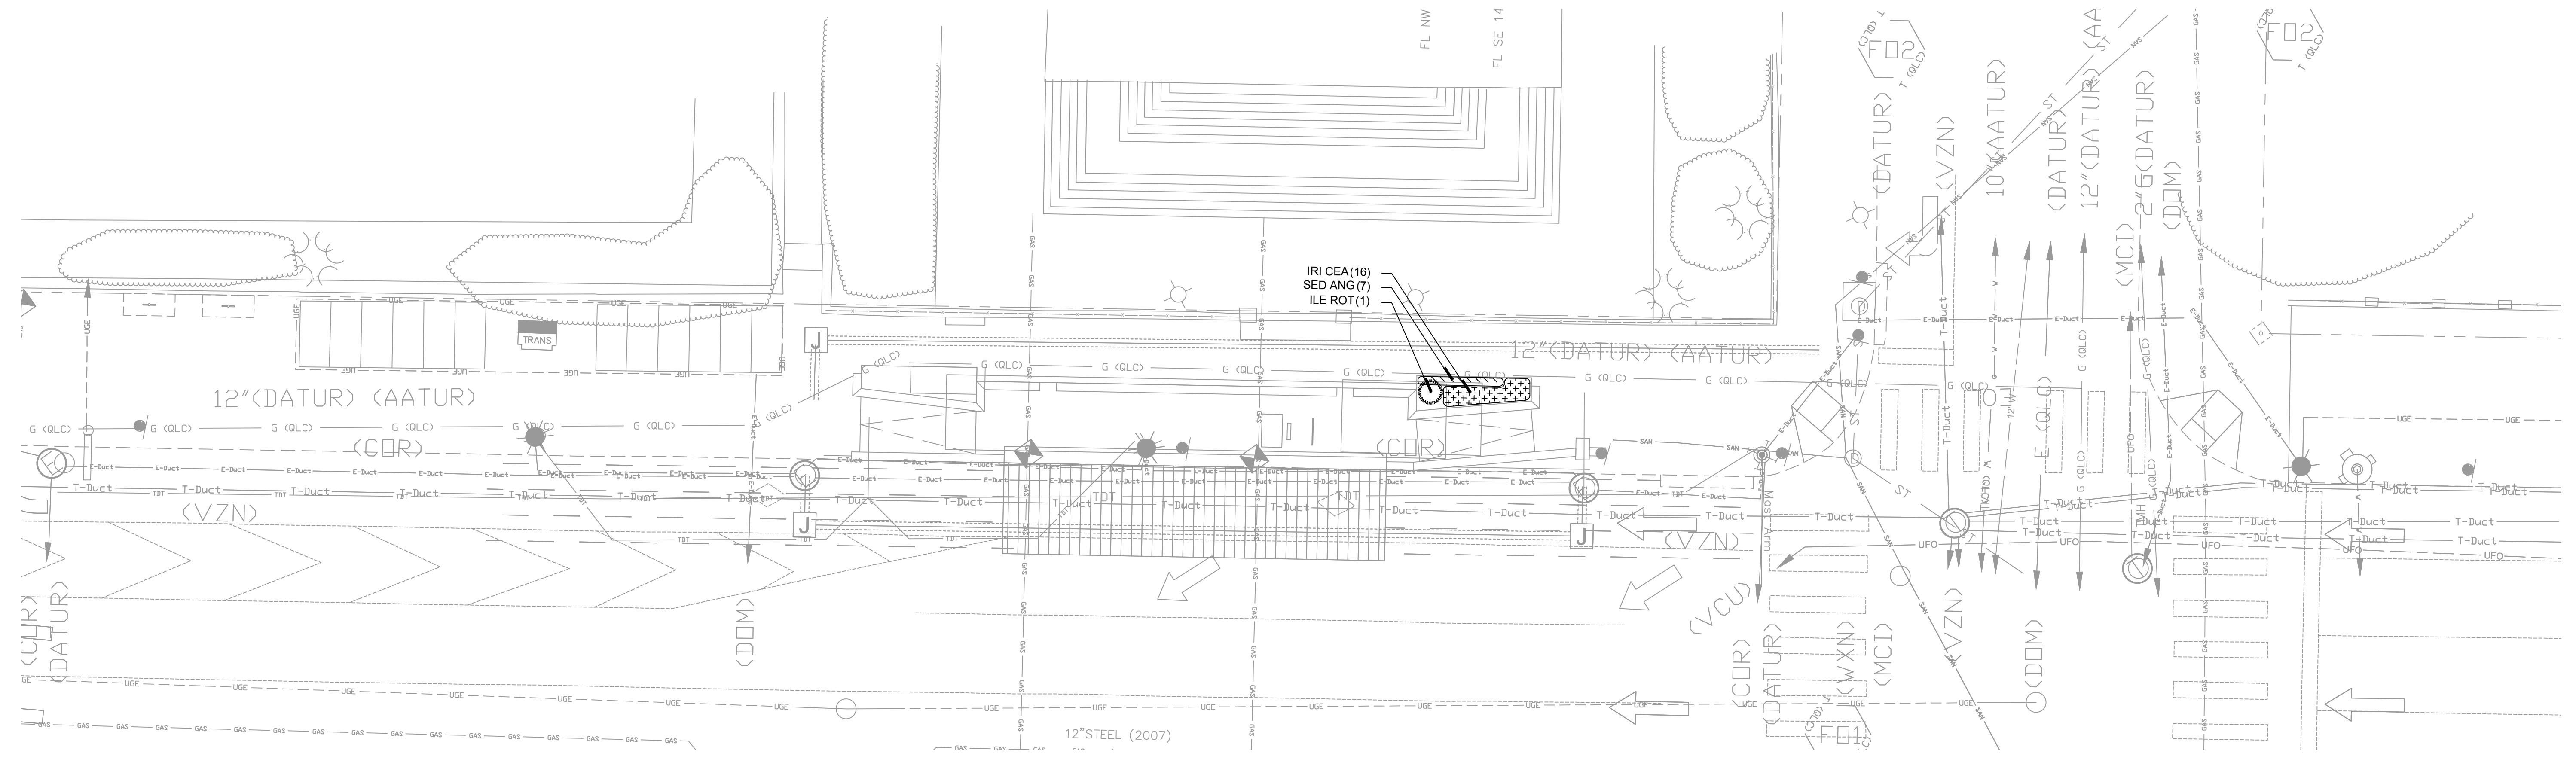


VCU HOSPITAL- WEST

PLANT KEY GROUP 3	
TREES	BOTANICAL NAME
ZEL GRE	ZELKOVA SERRATA 'GREEN VASE'
SHRUBS	BOTANICAL NAME
ILE ROT	ILEX CORNUTA 'ROTUNDA'
GROUND COVERS	BOTANICAL NAME
EVO PUR	EUONYMUS COLORATUS
SED ANG	SEDUM RUPESTRE 'ANGELINA'
PERENNIAL	BOTANICAL NAME
IRI CEA	IRIS SIBIRICA 'CAESAR'S BROTHER'

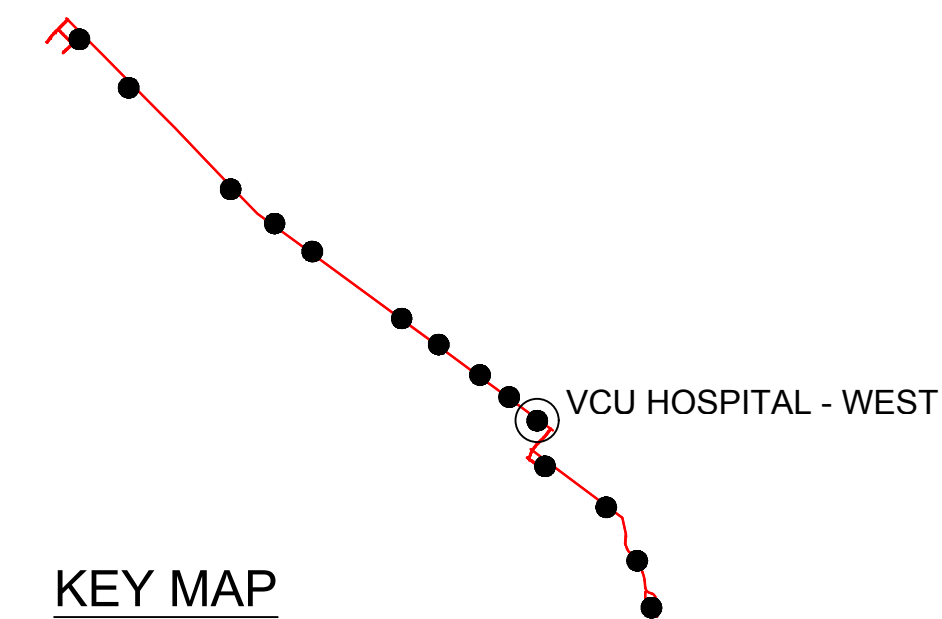

KEY MAP

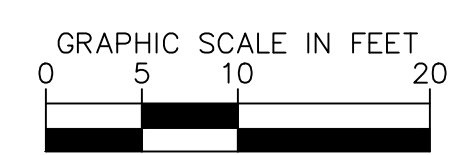

Aug 19, 2016 - 2:39pm


PROJECT MANAGER Sid Pawar, PE (804) 692-2126
 SURVEYED BY Precision Measurements, Inc. (804) 340-5229
 DESIGN SUPERVISED BY STV Inc. Michael Hooshangi, PE (571) 633-2225
 SUBSURFACE UTILITY BY Accumark Inc. (804) 550-7740

PFI PLANS


THESE PLANS ARE UNFINISHED AND UNAPPROVED AND ARE NOT TO BE USED FOR ANY TYPE OF CONSTRUCTION OR THE ACQUISITION OF RIGHT OF WAY.

LANDSCAPE PLAN

65% SUBMITTAL

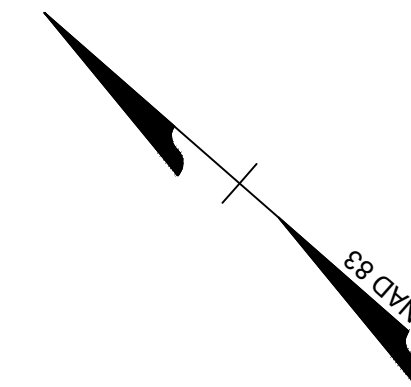


REVISED	STATE	ROUTE	STATE PROJECT	SHEET NO.
	VA.	250	GRTC BUS RAPID TRANSIT	43(19)10
DESIGN FEATURES RELATING TO CONSTRUCTION OR TO REGULATION AND CONTROL OF TRAFFIC MAY BE SUBJECT TO CHANGE AS DEEMED NECESSARY BY THE DEPARTMENT				

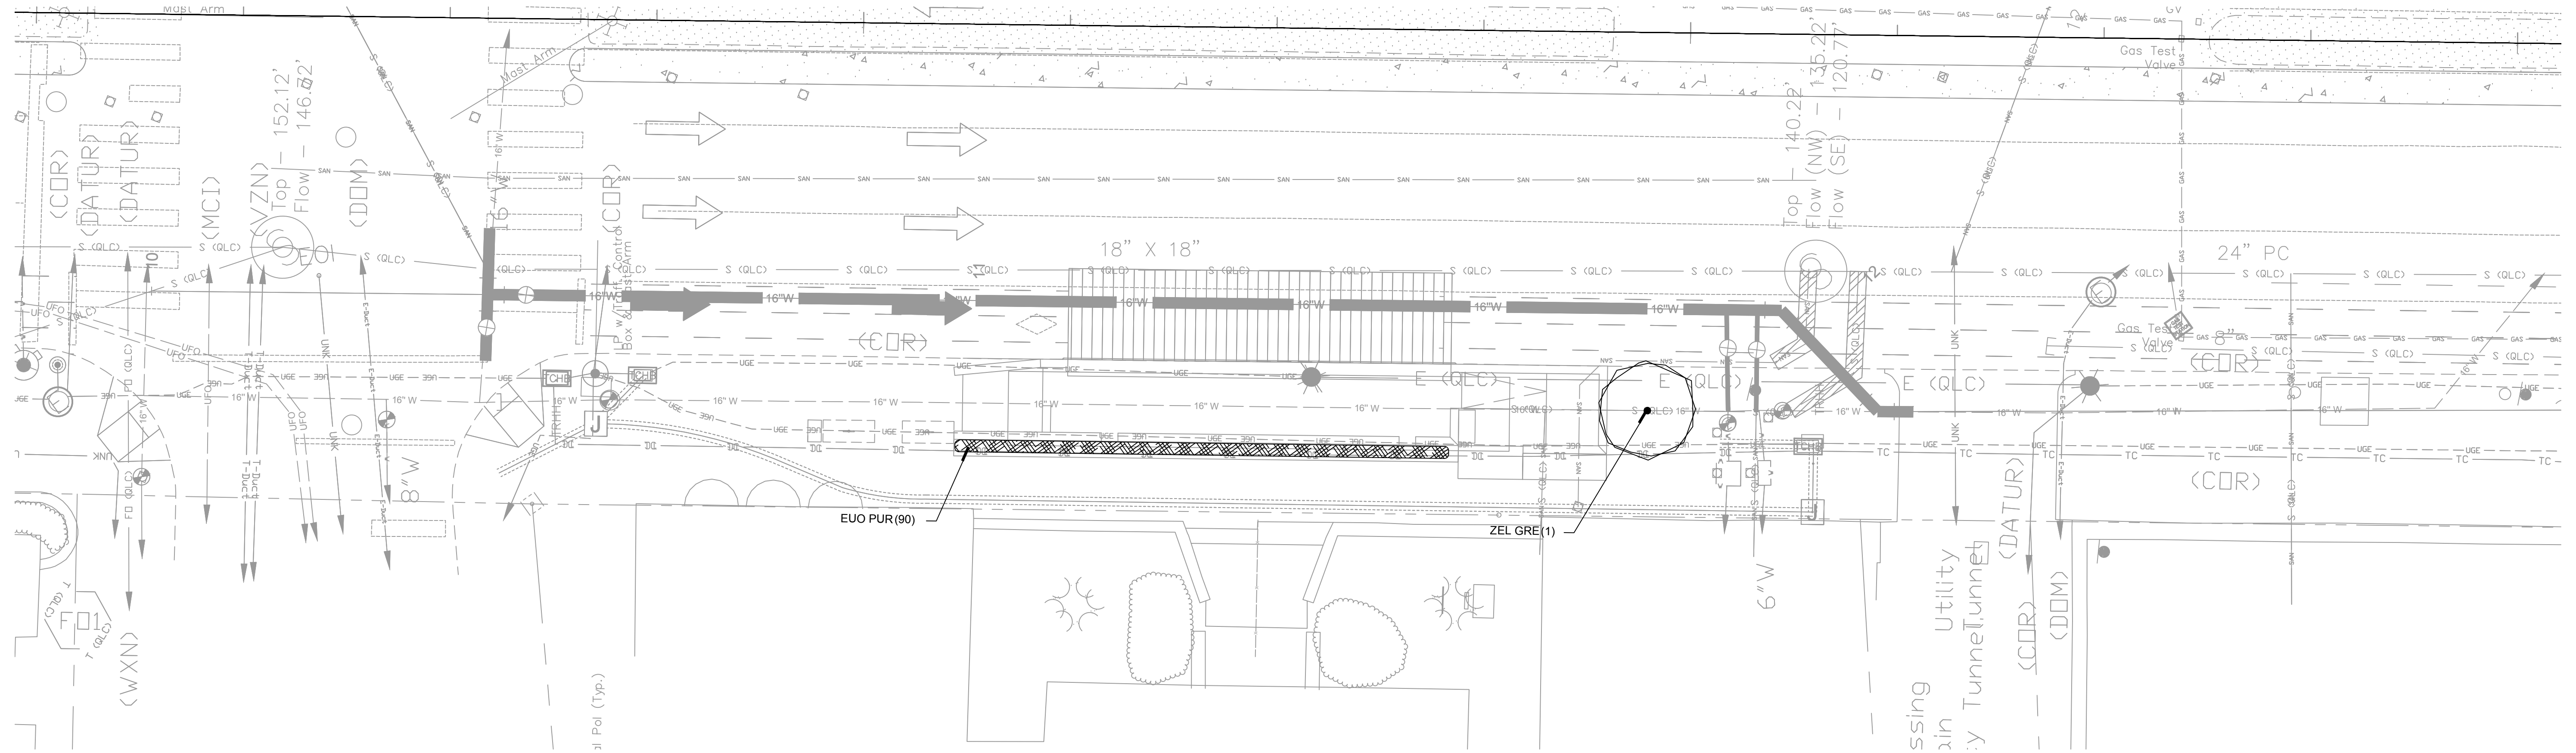

VCU HOSPITAL- EAST

PLANT KEY GROUP 3	
TREES	BOTANICAL NAME
ZEL GRE	ZELKOVA SERRATA 'GREEN VASE'
SHRUBS	BOTANICAL NAME
ILE ROT	ILEX CORNUTA 'ROTUNDA'
GROUND COVERS	BOTANICAL NAME
EUO PUR	EUONYMUS COLORATUS
SED ANG	SEDUM RUPESTRE 'ANGELINA'
PERENNIAL	BOTANICAL NAME
IRI CEA	IRIS SIBIRICA 'CAESAR'S BROTHER'

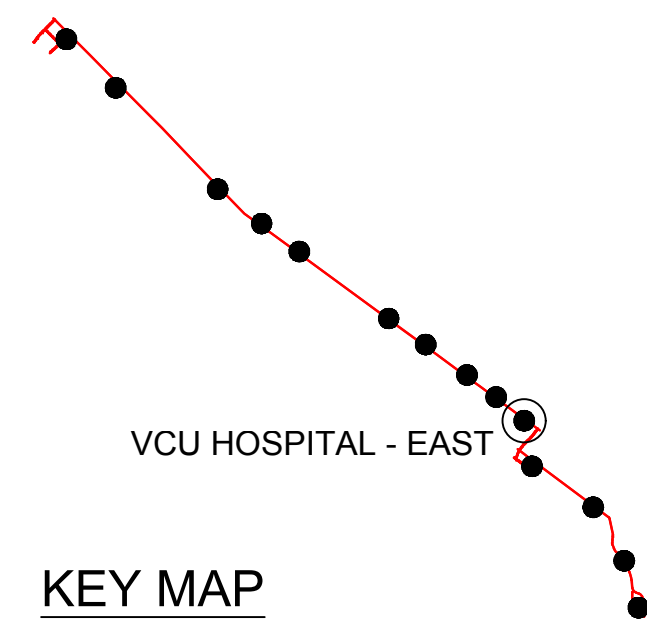

KEY MAP



Aug 19, 2016 - 2:47pm


PROJECT MANAGER Sid Pawar, PE (804) 692-2126
 SURVEYED BY Precision Measurements, Inc. (804) 340-5229
 DESIGN SUPERVISED BY STV, Inc. Michael Hooshangi, PE (571) 633-2225
 SUBSURFACE UTILITY BY Accurmark Inc. (804) 550-7740

PFI PLANS

THESE PLANS ARE UNFINISHED AND UNAPPROVED AND ARE NOT TO BE USED FOR ANY TYPE OF CONSTRUCTION OR THE ACQUISITION OF RIGHT OF WAY.


LANDSCAPE PLAN

65% SUBMITTAL

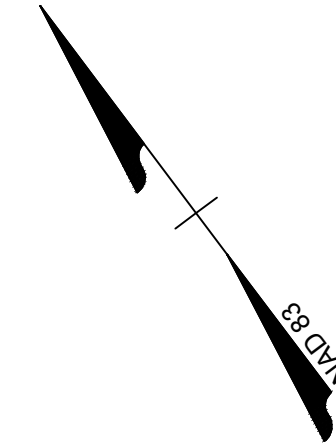


REVISED	STATE	ROUTE	STATE	PROJECT	SHEET NO.
	VA.	250		GRTC BUS RAPID TRANSIT	43(22)10

DESIGN FEATURES RELATING TO CONSTRUCTION OR TO REGULATION AND CONTROL OF TRAFFIC MAY BE SUBJECT TO CHANGE AS DEEMED NECESSARY BY THE DEPARTMENT

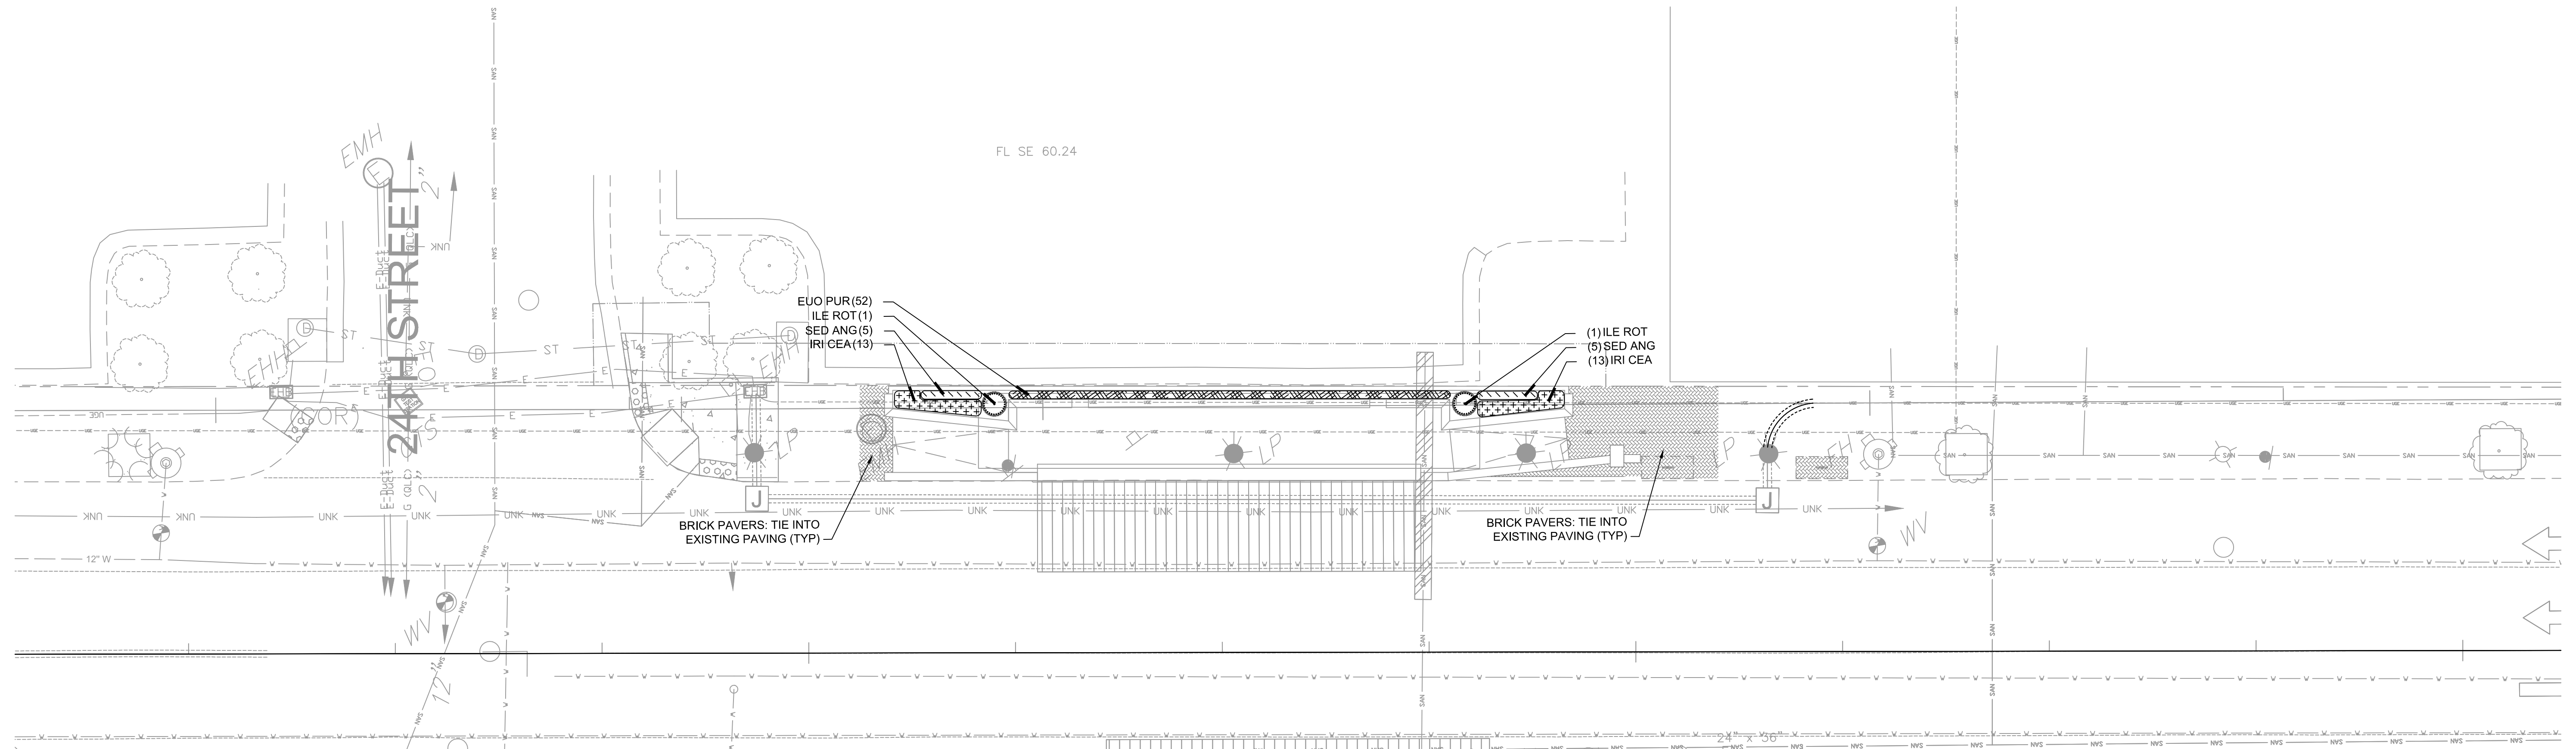


SHOCKOE BOTTOM- WEST

HARDSCAPE LEGEND

 
 BRICK PAVING - HERRINGBONE PATTERN

PLANT KEY GROUP 4

SHRUBS	BOTANICAL NAME
ILE ROT	ILEX CORNUTA 'ROTUNDA'
GROUND COVERS	BOTANICAL NAME
EJO PUR	EUONYMUS COLORATUS
SED ANG	SEDUM RUPESTRE 'ANGELINA'
PERENNIAL	BOTANICAL NAME
IRI CEA	IRIS SIBIRICA 'CAESAR'S BROTHER'

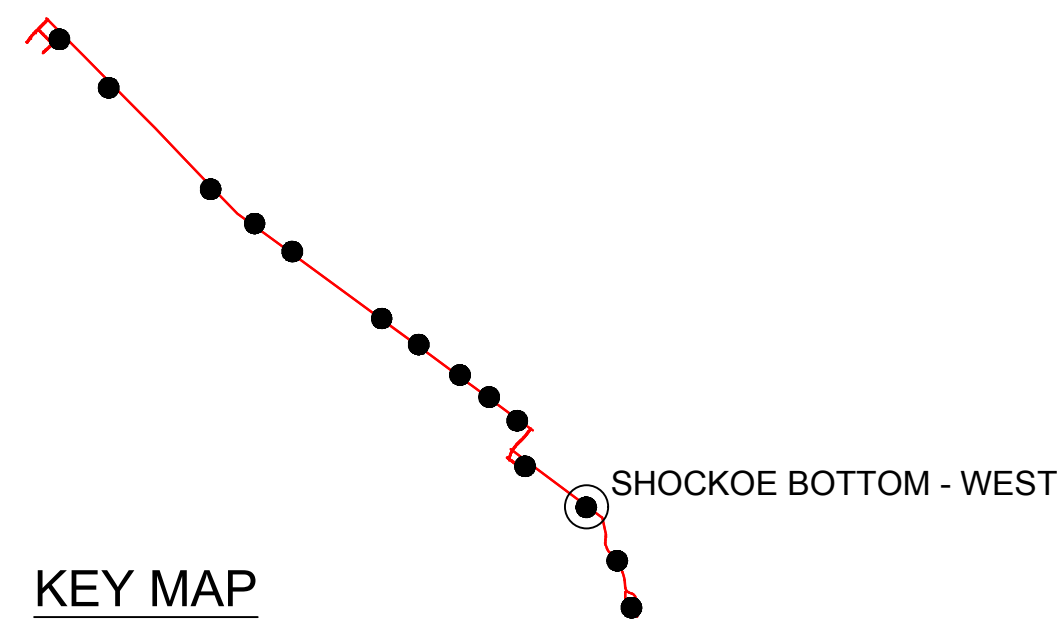

KEY MAP

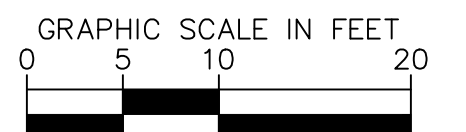

Aug 19, 2016 - 1:26pm


PROJECT MANAGER Sid Pawar, PE (804) 692-2126
 SURVEYED BY Precision Measurements, Inc. (804) 340-5229
 DESIGN SUPERVISED BY STV Inc. Michael Hooshangi, PE (571) 633-2225
 SUBSURFACE UTILITY BY Accumark Inc. (804) 550-7740

PFI PLANS

THESE PLANS ARE UNFINISHED AND UNAPPROVED AND ARE NOT TO BE USED FOR ANY TYPE OF CONSTRUCTION OR THE ACQUISITION OF RIGHT OF WAY.


LANDSCAPE PLAN

65% SUBMITTAL

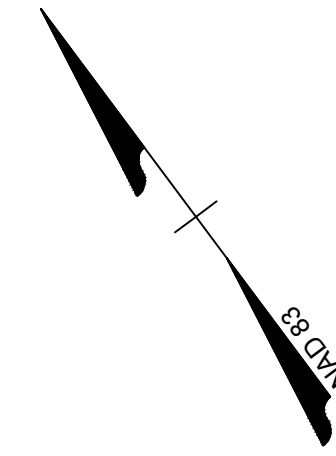


REVISED	STATE	ROUTE	STATE	PROJECT	SHEET NO.
	VA.	250		GRTC BUS RAPID TRANSIT	43(23)10

DESIGN FEATURES RELATING TO CONSTRUCTION OR TO REGULATION AND CONTROL OF TRAFFIC MAY BE SUBJECT TO CHANGE AS DEEMED NECESSARY BY THE DEPARTMENT

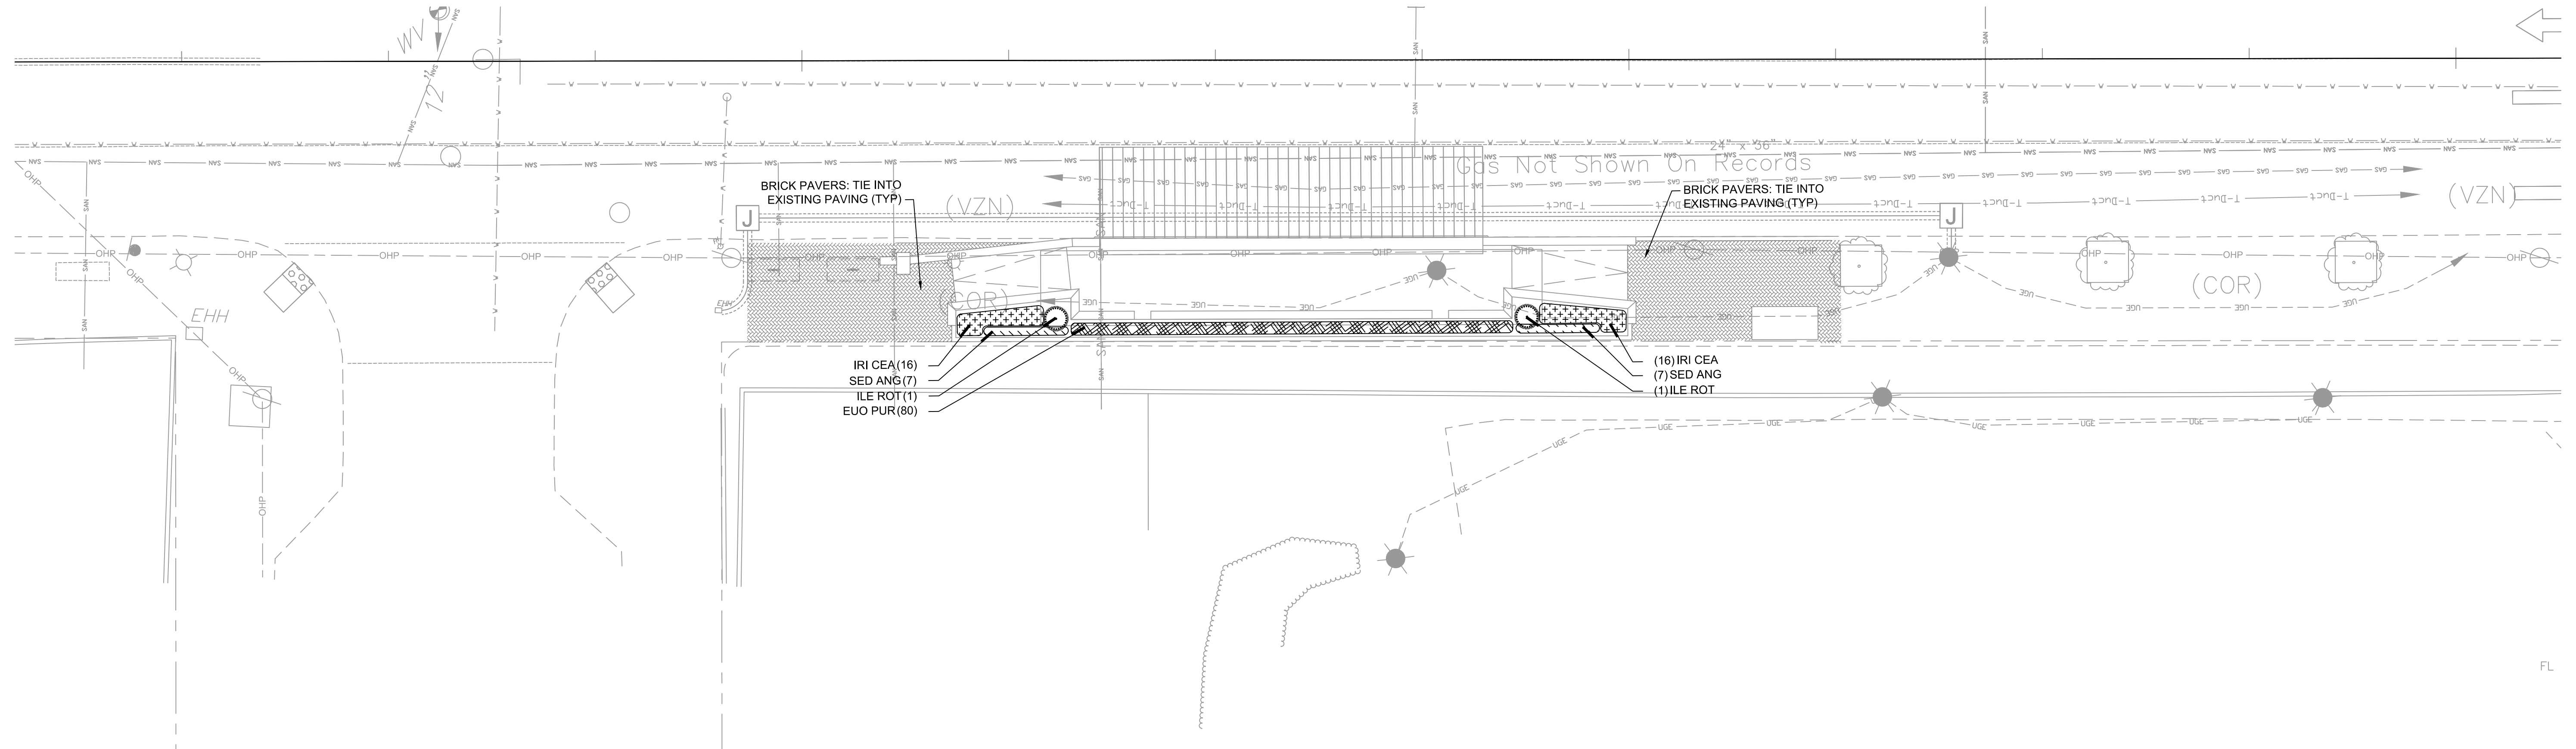


SHOCKOE BOTTOM- EAST

HARDSCAPE LEGEND

  BRICK PAVING - HERRINGBONE PATTERN

PLANT KEY GROUP 4

SHRUBS	BOTANICAL NAME
ILE ROT	ILEX CORNUTA 'ROTUNDA'
GROUND COVERS	BOTANICAL NAME
EUO PUR	EUONYMUS COLORATUS
SED ANG	SEDUM RUPESTRE 'ANGELINA'
PERENNIAL	BOTANICAL NAME
IRI CEA	IRIS SIBIRICA 'CAESAR'S BROTHER'

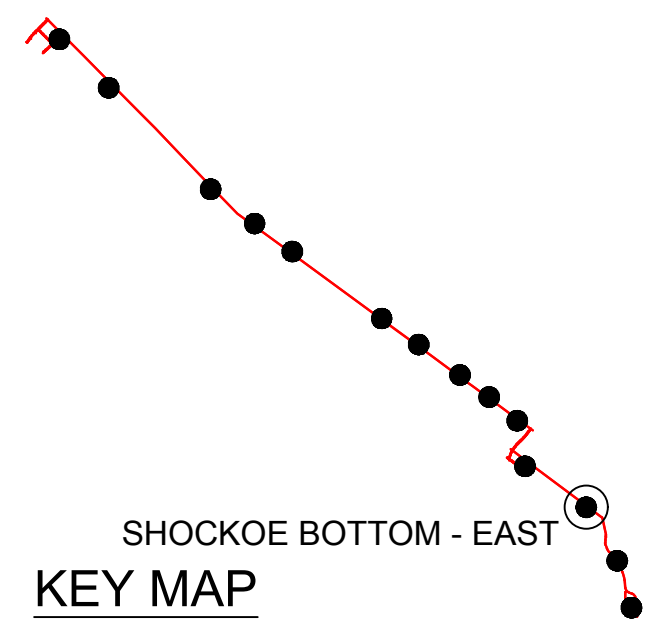

Aug 19, 2016 - 1:35pm


THESE PLANS ARE UNFINISHED AND UNAPPROVED AND ARE NOT TO BE USED FOR ANY TYPE OF CONSTRUCTION OR THE ACQUISITION OF RIGHT OF WAY.

STANDARD PLANTING NOTES AND DETAILS


REVISED	STATE	ROUTE	STATE	PROJECT	SHEET NO.
	VA.	250		GRTC BUS RAPID TRANSIT	43(A)30

DESIGN FEATURES RELATING TO CONSTRUCTION OR TO REGULATION AND CONTROL OF TRAFFIC MAY BE SUBJECT TO CHANGE AS DEEMED NECESSARY BY THE DEPARTMENT



- NOTES:
1. THE CONTRACTOR SHALL CONTACT THE LANDSCAPE ARCHITECT AND/OR ENGINEER BEFORE LANDSCAPE INSTALLATION.
 2. ALL WORK SHALL BE APPROVED PRIOR TO ANY PLANTING OPERATIONS WITHIN CONSTRUCTED AREAS.
 3. SHREDDED MULCH SHALL NOT BE APPLIED UNTIL PLANTING OPERATION IS COMPLETE.

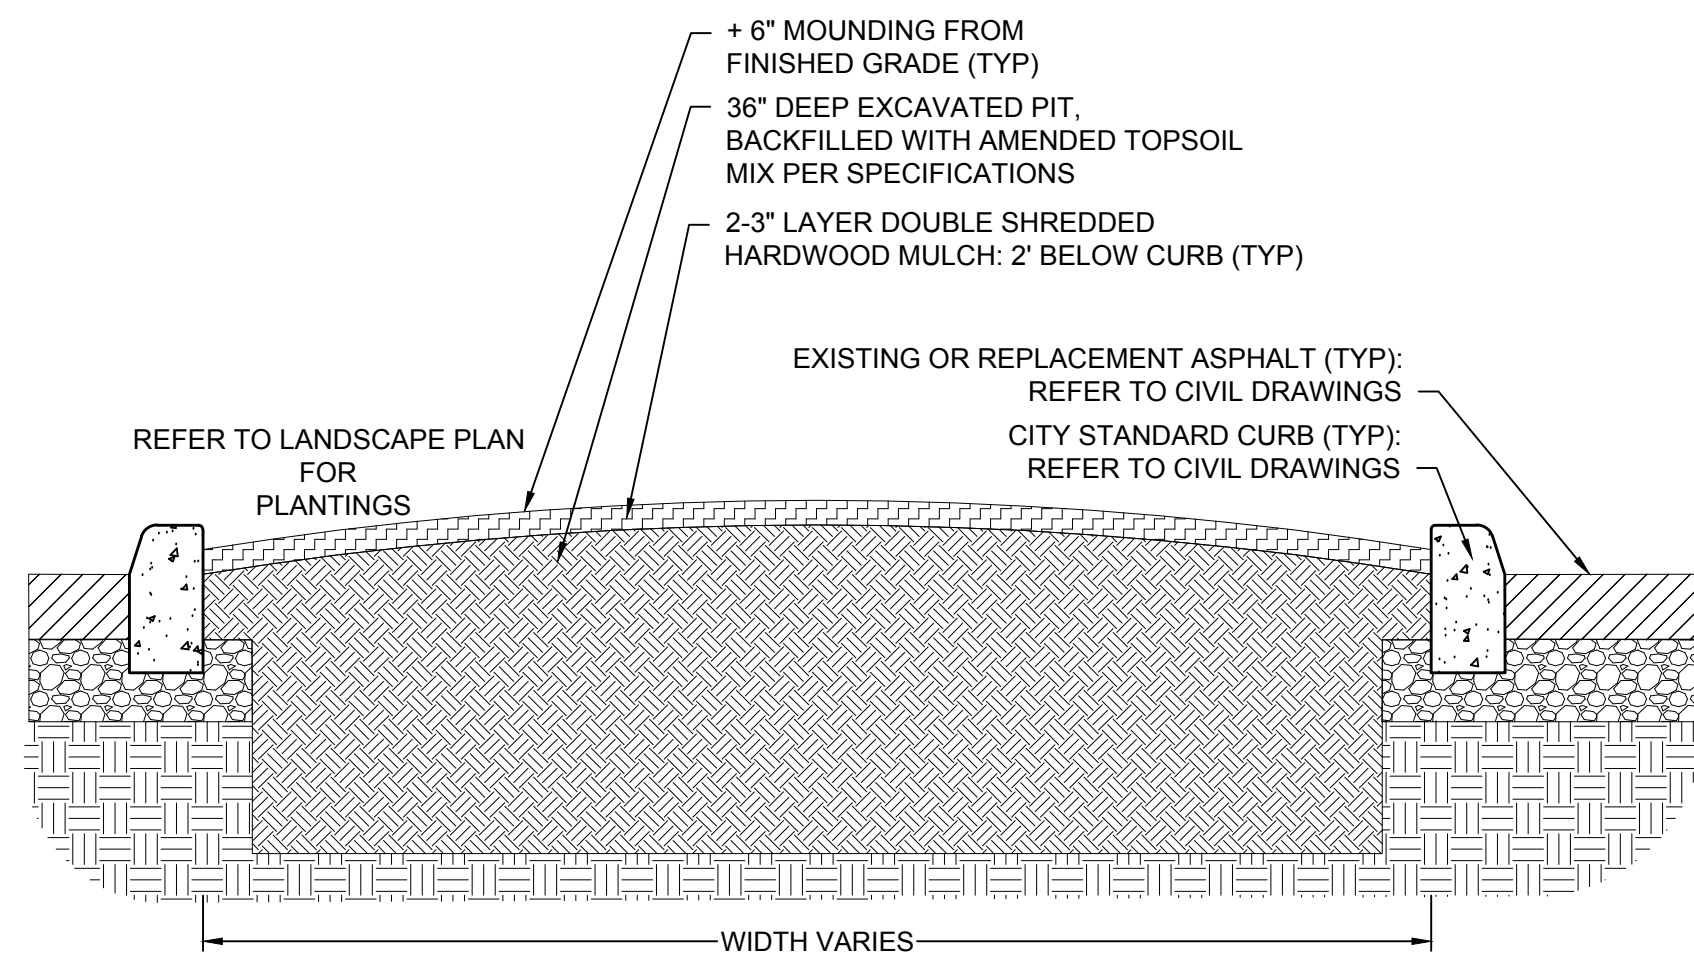


5 TYPICAL RAISED MEDIAN PLANTING AREA SECTION
 SCALE: 1/2" = 1'

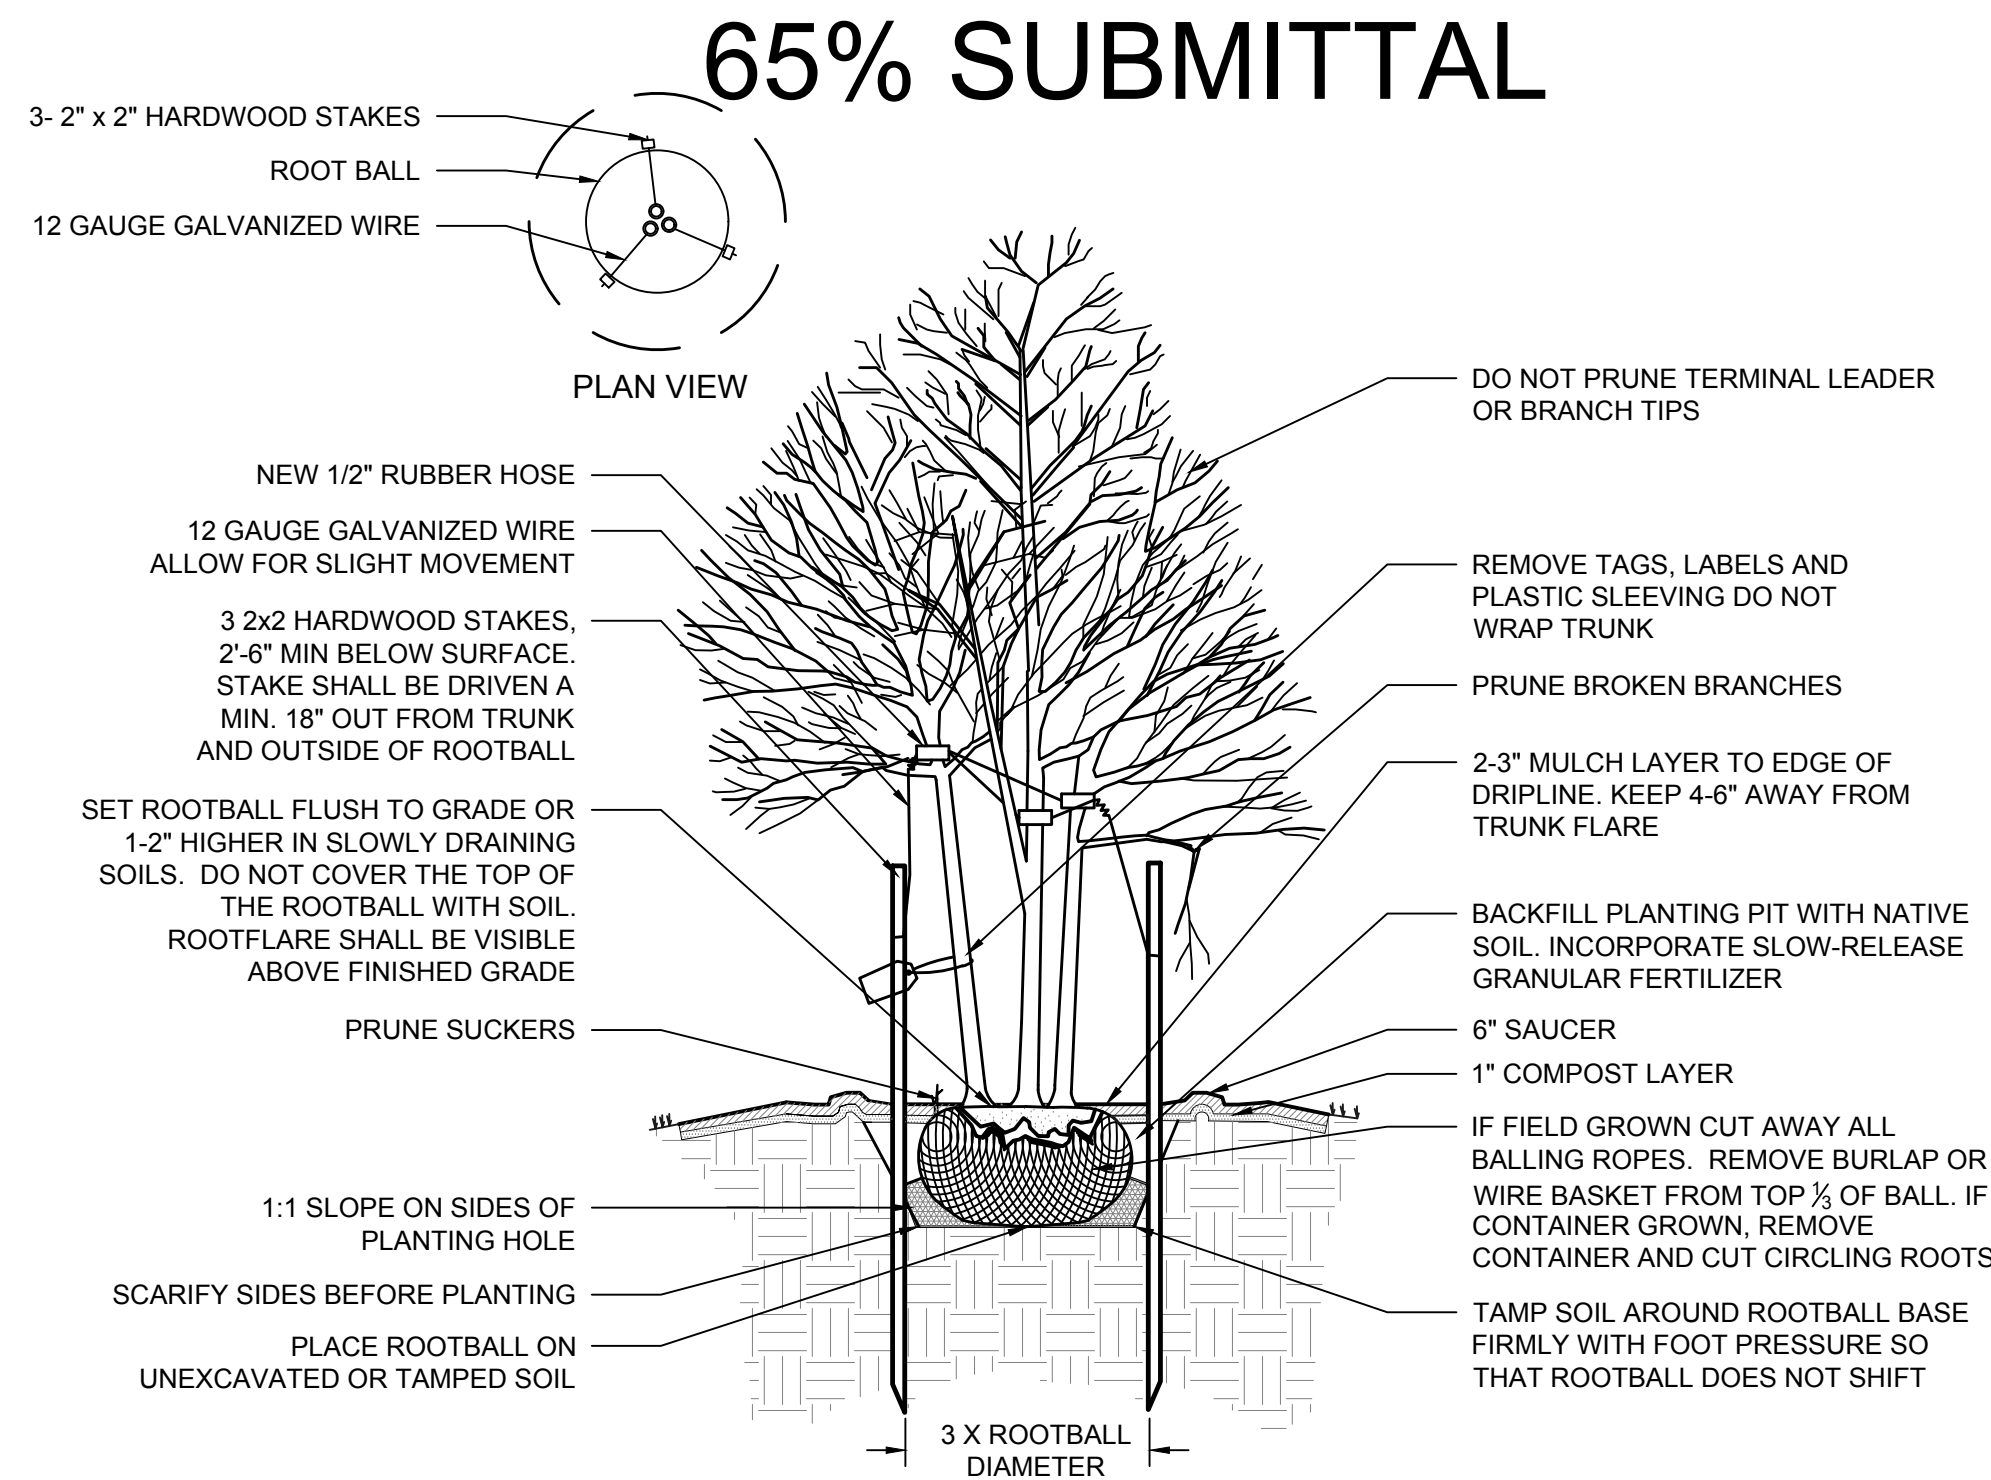


3 MULTI-STEM TREE - STAKING SPECIFIED
 NOT TO SCALE

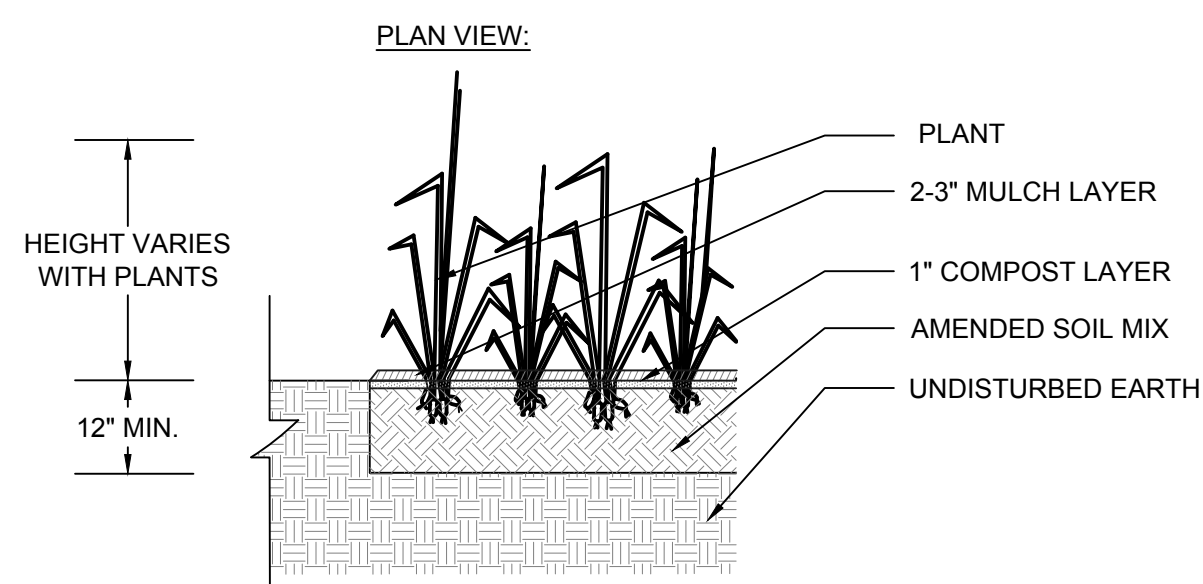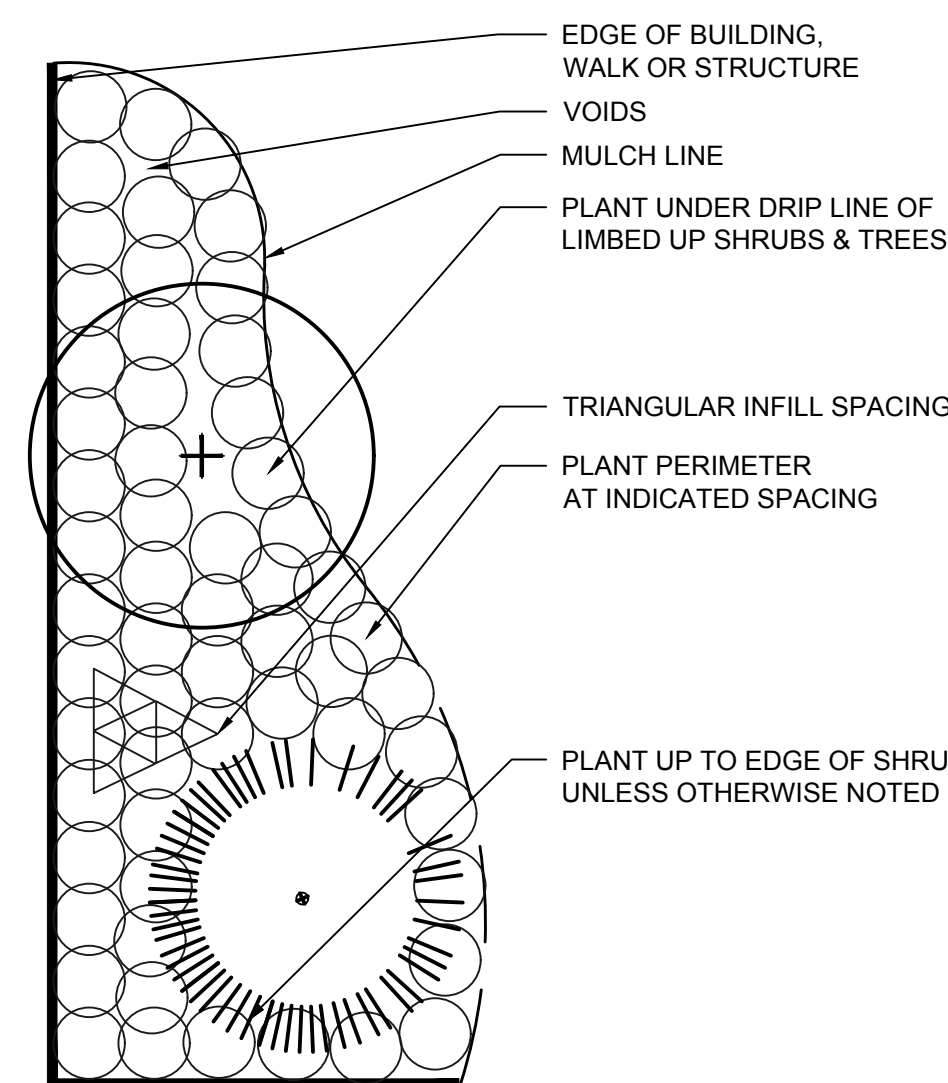

4 GROUNDCOVER/ PERENNIAL PLANTING
 NOT TO SCALE

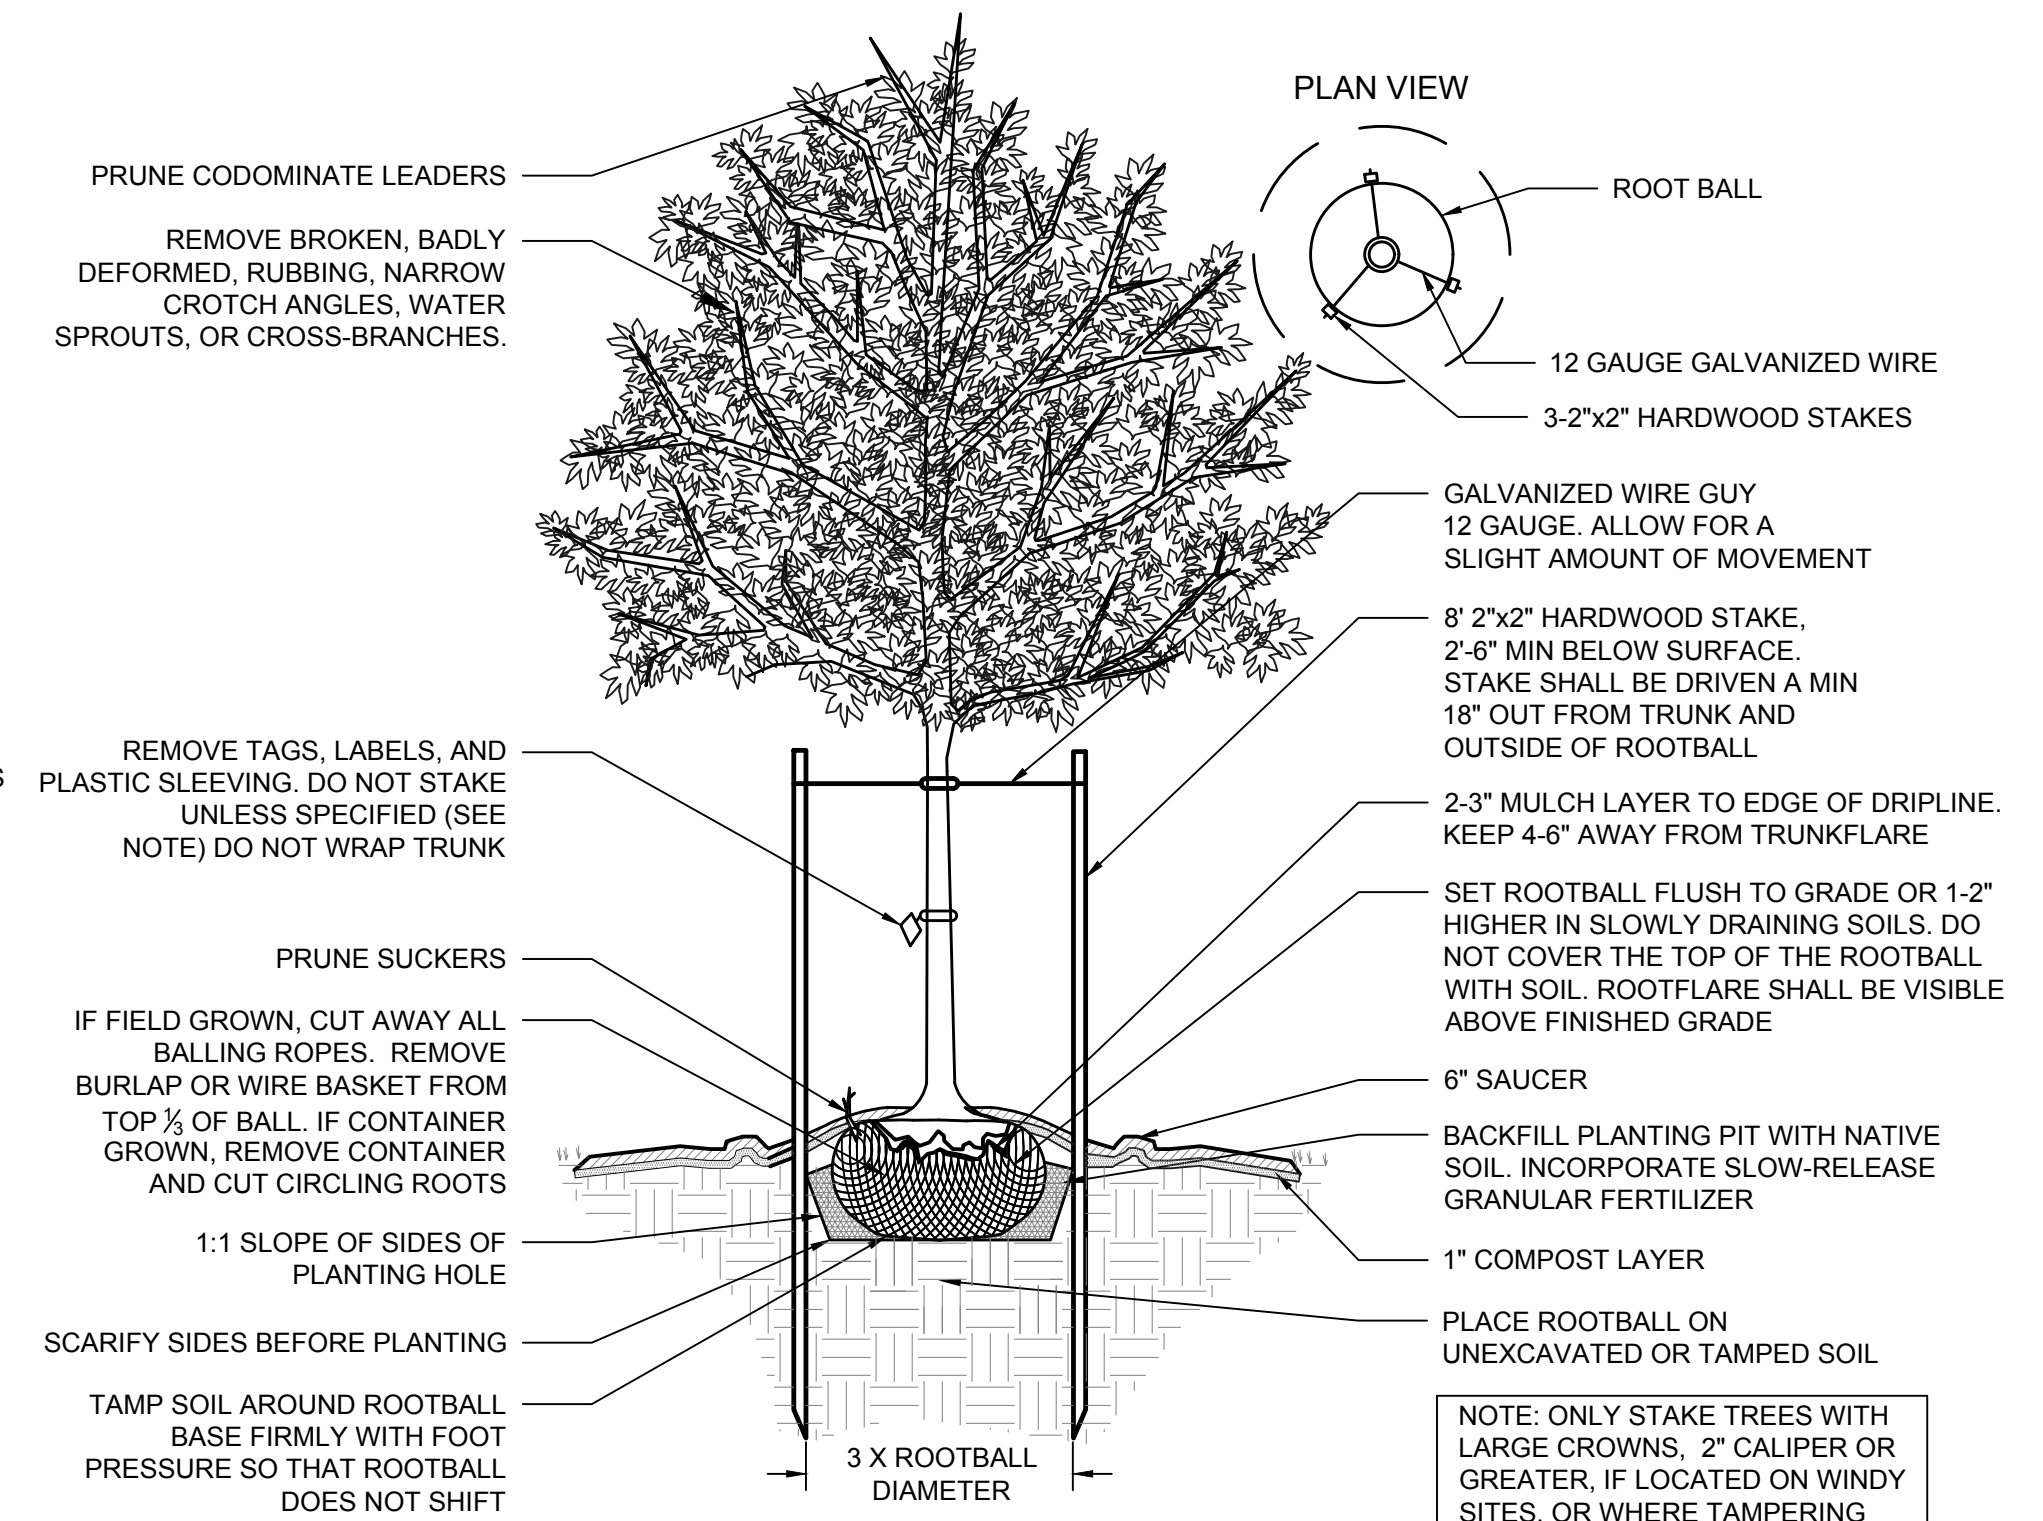

1 DECIDUOUS TREE - STAKING SPECIFIED
 NOT TO SCALE

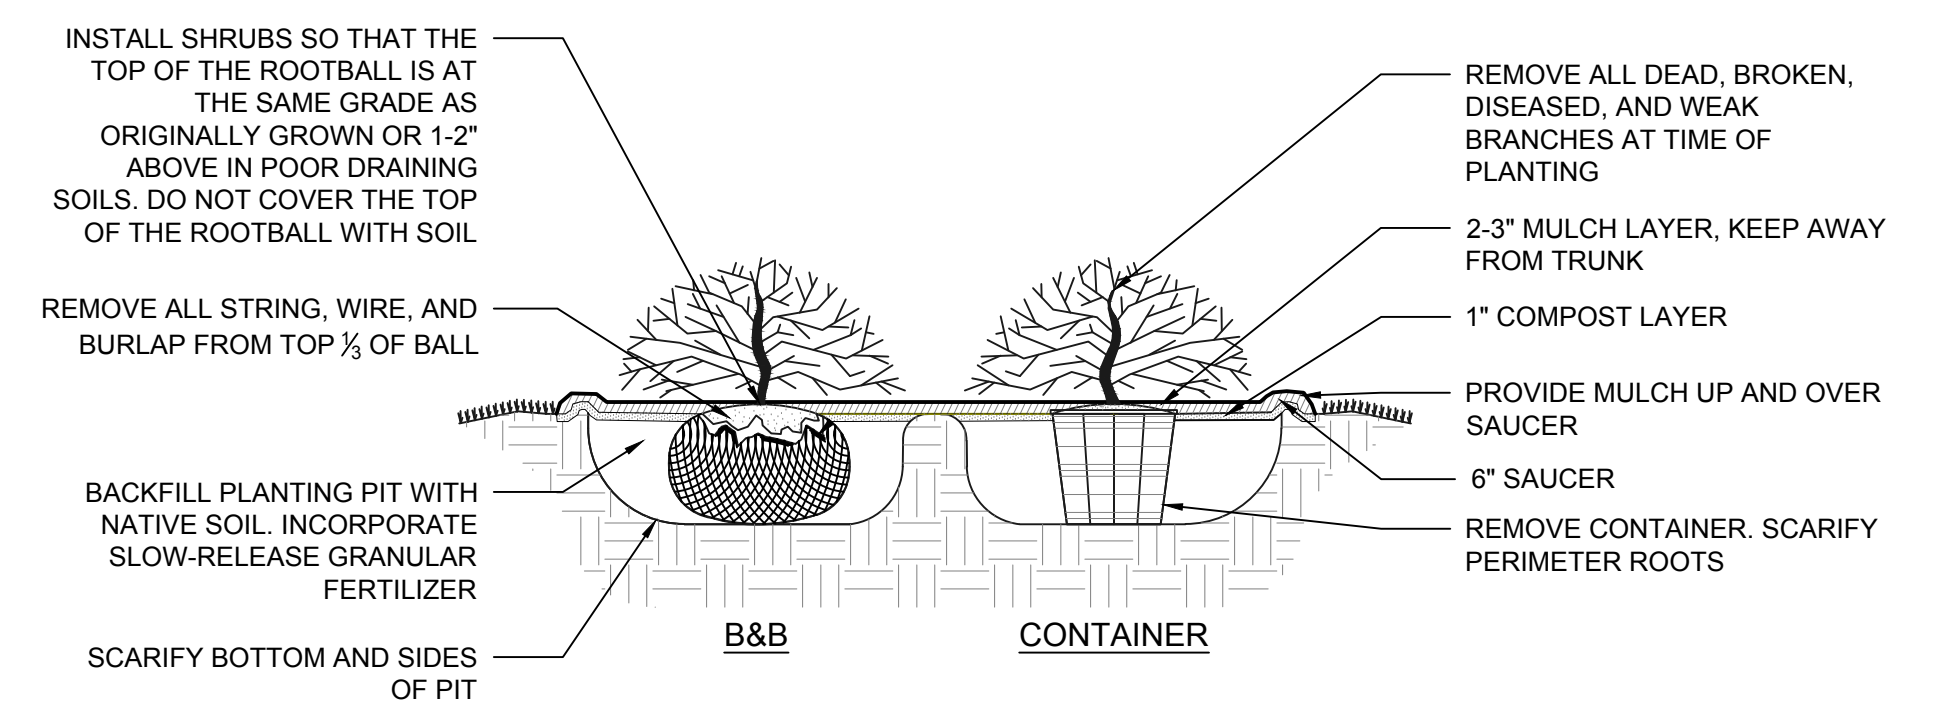

2 SHRUB PLANTING
 NOT TO SCALE

PROJECT MANAGER Sid Pawar, PE (804) 692-2126
 SURVEYED BY Precision Measurements, Inc. (804) 340-5229
 DESIGN SUPERVISED BY STV Inc. Michael Hooshangi, PE (571) 633-2225
 SUBSURFACE UTILITY BY Accumark Inc. (804) 550-7740

PFI PLANS

THESE PLANS ARE UNFINISHED AND UNAPPROVED AND ARE NOT TO BE USED FOR ANY TYPE OF CONSTRUCTION OR THE ACQUISITION OF RIGHT OF WAY.

STATION GROUP 3 PLANT SCHEDULE

65% SUBMITTAL

REVISED	STATE	STATE		SHEET NO.
	ROUTE	PROJECT		
	VA.	250	GRTC BUS RAPID TRANSIT	43(A)33
DESIGN FEATURES RELATING TO CONSTRUCTION OR TO REGULATION AND CONTROL OF TRAFFIC MAY BE SUBJECT TO CHANGE AS DEEMED NECESSARY BY THE DEPARTMENT				

PLANT SCHEDULE GROUP 3						
TREES	QTY	BOTANICAL NAME	COMMON NAME	MINIMUM INSTALLED SIZE	ROOT	
ZEL GRE	1	ZELKOVA SERRATA 'GREEN VASE'	SAWLEAF ZELKOVA	2.5" CAL.	B&B	
SHRUBS	QTY	BOTANICAL NAME	COMMON NAME	MIN. INSTALLED SIZE	ROOT	SPACING
ILE ROT	8	ILEX CORNUTA 'ROTUNDA'	DWARF CHINESE HOLLY	15" SPRD	CONTAINER	36" o.c.
GROUND COVERS	QTY	BOTANICAL NAME	COMMON NAME	MINIMUM INSTALLED SIZE	ROOT	SPACING
EJO PUR	330	EUONYMUS COLORATUS	PURPLE WINTERCREEPER	4" POT	CONTAINER	12" o.c.
SED ANG	56	SEDUM RUPESTRE 'ANGELINA'	YELLOW STONECROP	1 GAL.	CONTAINER	15" o.c.
PERENNIAL	QTY	BOTANICAL NAME	COMMON NAME	MINIMUM INSTALLED SIZE	ROOT	SPACING
IRI CEA	128	IRIS SIBIRICA 'CAESAR'S BROTHER'	CAESAR'S BROTHER SIBERIAN IRIS	1 GAL.	CONTAINER	15" o.c.

PROJECT MANAGER Sid Pawar, PE (804) 692-2126
 SURVEYED BY Precision Measurements, Inc. (804) 340-5229
 DESIGN SUPERVISED BY STV Inc. Michael Hooshangi, PE (571) 633-2225
 SUBSURFACE UTILITY BY AccuMark Inc. (804) 550-7740

PFI PLANS

THESE PLANS ARE UNFINISHED AND UNAPPROVED AND ARE NOT TO BE USED FOR ANY TYPE OF CONSTRUCTION OR THE ACQUISITION OF RIGHT OF WAY.

STATION GROUP 4 PLANT SCHEDULE

65% SUBMITTAL

REVISED	STATE	ROUTE	STATE	PROJECT	SHEET NO.
	VA.	250		GRTC BUS RAPID TRANSIT	43(A)34
DESIGN FEATURES RELATING TO CONSTRUCTION OR TO REGULATION AND CONTROL OF TRAFFIC MAY BE SUBJECT TO CHANGE AS DEEMED NECESSARY BY THE DEPARTMENT					

PLANT SCHEDULE GROUP 4						
SHRUBS	QTY	BOTANICAL NAME	COMMON NAME	MIN. INSTALLED SIZE	ROOT	SPACING
ILE ROT	10	ILEX CORNUTA 'ROTUNDA'	DWARF CHINESE HOLLY	15" SPRD	CONTAINER	36" o.c.
GROUND COVERS	QTY	BOTANICAL NAME	COMMON NAME	MINIMUM INSTALLED SIZE	ROOT	SPACING
EUO PUR	372	EUONYMUS COLORATUS	PURPLE WINTERCREEPER	4" POT	CONTAINER	12" o.c.
SED ANG	66	SEDUM RUPESTRE 'ANGELINA'	YELLOW STONECROP	1 GAL.	CONTAINER	15" o.c.
PERENNIAL	QTY	BOTANICAL NAME	COMMON NAME	MINIMUM INSTALLED SIZE	ROOT	SPACING
IRI CEA	154	IRIS SIBIRICA 'CAESAR'S BROTHER'	CAESAR'S BROTHER SIBERIAN IRIS	1 GAL.	CONTAINER	15" o.c.

PROJECT MANAGER Sid Pawar, PE (804) 692-2126
 SURVEYED BY Precision Measurements, Inc. (804) 340-5229
 DESIGN SUPERVISED BY STV Inc. Michael Hooshangi, PE (571) 633-2225
 SUBSURFACE UTILITY BY Accumark Inc. (804) 550-7740

PFI PLANS

THESE PLANS ARE UNFINISHED AND UNAPPROVED AND ARE NOT TO BE USED FOR ANY TYPE OF CONSTRUCTION OR THE ACQUISITION OF RIGHT OF WAY.

GENERAL NOTES

65% SUBMITTAL

REVISED	STATE	STATE		SHEET NO.
	ROUTE	PROJECT		
	VA.	250	GRTC BUS RAPID TRANSIT	43(00)10
DESIGN FEATURES RELATING TO CONSTRUCTION OR TO REGULATION AND CONTROL OF TRAFFIC MAY BE SUBJECT TO CHANGE AS DEEMED NECESSARY BY THE DEPARTMENT				

GENERAL NOTES

PRE-CONSTRUCTION

- CONTRACTOR IS RESPONSIBLE FOR CONTACTING "MISS UTILITY" AT 1.800.552.7001 FOR LOCATION OF ALL UTILITY LINES. TREES SHALL BE LOCATED A MINIMUM OF 5 FEET FROM SEWER/WATER CONNECTIONS. NOTIFY LANDSCAPE ARCHITECT OF CONFLICTS.
- VERIFY ALL PLANT MATERIAL QUANTITIES ON THE PLAN PRIOR TO BIDDING. PLANT LIST TOTALS ARE FOR CONVENIENCE ONLY AND SHALL BE VERIFIED PRIOR TO BIDDING.
- PROVIDE PLANT MATERIALS OF QUANTITY, SIZE, GENUS, SPECIES, AND VARIETY INDICATED ON PLANS. ALL PLANT MATERIALS AND INSTALLATION SHALL COMPLY WITH RECOMMENDATIONS AND REQUIREMENTS OF ANSI Z60.1 "AMERICAN STANDARD FOR NURSERY STOCK". IF SPECIFIED PLANT MATERIAL IS NOT OBTAINABLE, SUBMIT PROOF OF NON AVAILABILITY TO THE ARCHITECTS, TOGETHER WITH PROPOSAL FOR USE OF EQUIVALENT MATERIAL.
- PROVIDE AND INSTALL ALL PLANTS AS IN ACCORDANCE WITH DETAILS AND CONTRACT SPECIFICATIONS

CONSTRUCTION/INSTALLATION

- LANDSCAPE ARCHITECT RESERVES THE RIGHT TO REJECT ANY PLANTS AND MATERIALS THAT ARE IN AN UNHEALTHY OR UNSIGHTLY CONDITION, AS WELL AS PLANTS AND MATERIALS THAT DO NOT CONFORM TO ANSI Z60.1 "AMERICAN STANDARD FOR NURSERY STOCK"
- LABEL AT LEAST ONE TREE AND ONE SHRUB OF EACH VARIETY AND CALIPER WITH A SECURELY ATTACHED, WATERPROOF TAG BEARING THE DESIGNATION OF BOTANICAL AND COMMON NAME.
- INSTALL LANDSCAPE PLANTINGS AT ENTRANCES/EXITS AND PARKING AREAS ACCORDING TO PLANS SO THAT MATERIALS WILL NOT INTERFERE WITH SIGHT DISTANCES.
- CONTRACTOR IS RESPONSIBLE FOR WATERING ALL PLANT MATERIAL DURING INSTALLATION AND UNTIL FINAL INSPECTION AND ACCEPTANCE BY OWNER. CONTRACTOR SHALL NOTIFY OWNER OF CONDITIONS WHICH AFFECTS THE GUARANTEE.

INSPECTIONS/GUARANTEEE

- UPON COMPLETION OF LANDSCAPE INSTALLATION, THE LANDSCAPE CONTRACTOR SHALL NOTIFY THE GENERAL CONTRACTOR WHO WILL VERIFY COMPLETENESS, INCLUDING THE REPLACEMENT OF ALL DEAD PLANT MATERIAL. CONTRACTOR IS RESPONSIBLE FOR SCHEDULING A FINAL INSPECTION BY THE LANDSCAPE ARCHITECT.
- ALL EXTERIOR PLANT MATERIALS SHALL BE GUARANTEED FOR ONE FULL YEAR AFTER DATE OF FINAL INSPECTION AGAINST DEFECTS INCLUDING DEATH AND UNSATISFACTORY GROWTH. DEFECTS RESULTING FROM NEGLIGENCE BY THE OWNER, ABUSE OR DAMAGE BY OTHERS, OR UNUSUAL PHENOMENA OR INCIDENTS WHICH ARE BEYOND THE CONTRACTORS CONTROL ARE NOT THE RESPONSIBILITY OF THE CONTRACTOR
- PLANT MATERIAL QUANTITIES AND SIZES WILL BE INSPECTED FOR COMPLIANCE WITH APPROVED PLANS BY A SITE PLAN REVIEW AGENT OF THE PLANNING DEPARTMENT PRIOR TO THE RELEASE OF THE CERTIFICATE OF OCCUPANCY.
- REMOVE ALL GUY WIRES AND STAKES 12 MONTHS AFTER INSTALLATION.

Jul 29, 2016 - 3:59pm

PROJECT	SHEET NO.
GRTC BRT	43(00)10


PROJECT MANAGER Sid Pawar, PE (804) 692-2126
 SURVEYED BY Precision Measurements, Inc. (804) 340-5229
 DESIGN SUPERVISED BY STV, Inc. Michael Hooshangli, PE (571) 633-2225
 SUBSURFACE UTILITY BY Accumark Inc. (804) 550-7740

PFI PLANS

THESE PLANS ARE UNFINISHED AND UNAPPROVED AND ARE NOT TO BE USED FOR ANY TYPE OF CONSTRUCTION OR THE ACQUISITION OF RIGHT OF WAY.


LANDSCAPE PLAN

65% SUBMITTAL

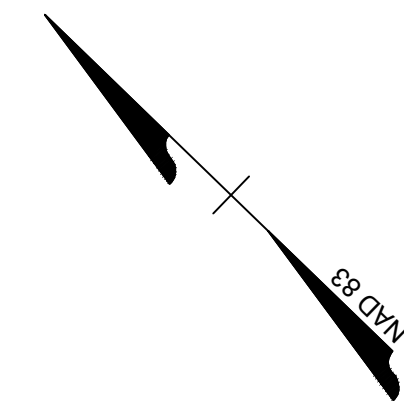

REVISED	STATE	ROUTE	STATE	PROJECT	SHEET NO.
	VA.	250		GRTC BUS RAPID TRANSIT	43(04)10

DESIGN FEATURES RELATING TO CONSTRUCTION OR TO REGULATION AND CONTROL OF TRAFFIC MAY BE SUBJECT TO CHANGE AS DEEMED NECESSARY BY THE DEPARTMENT

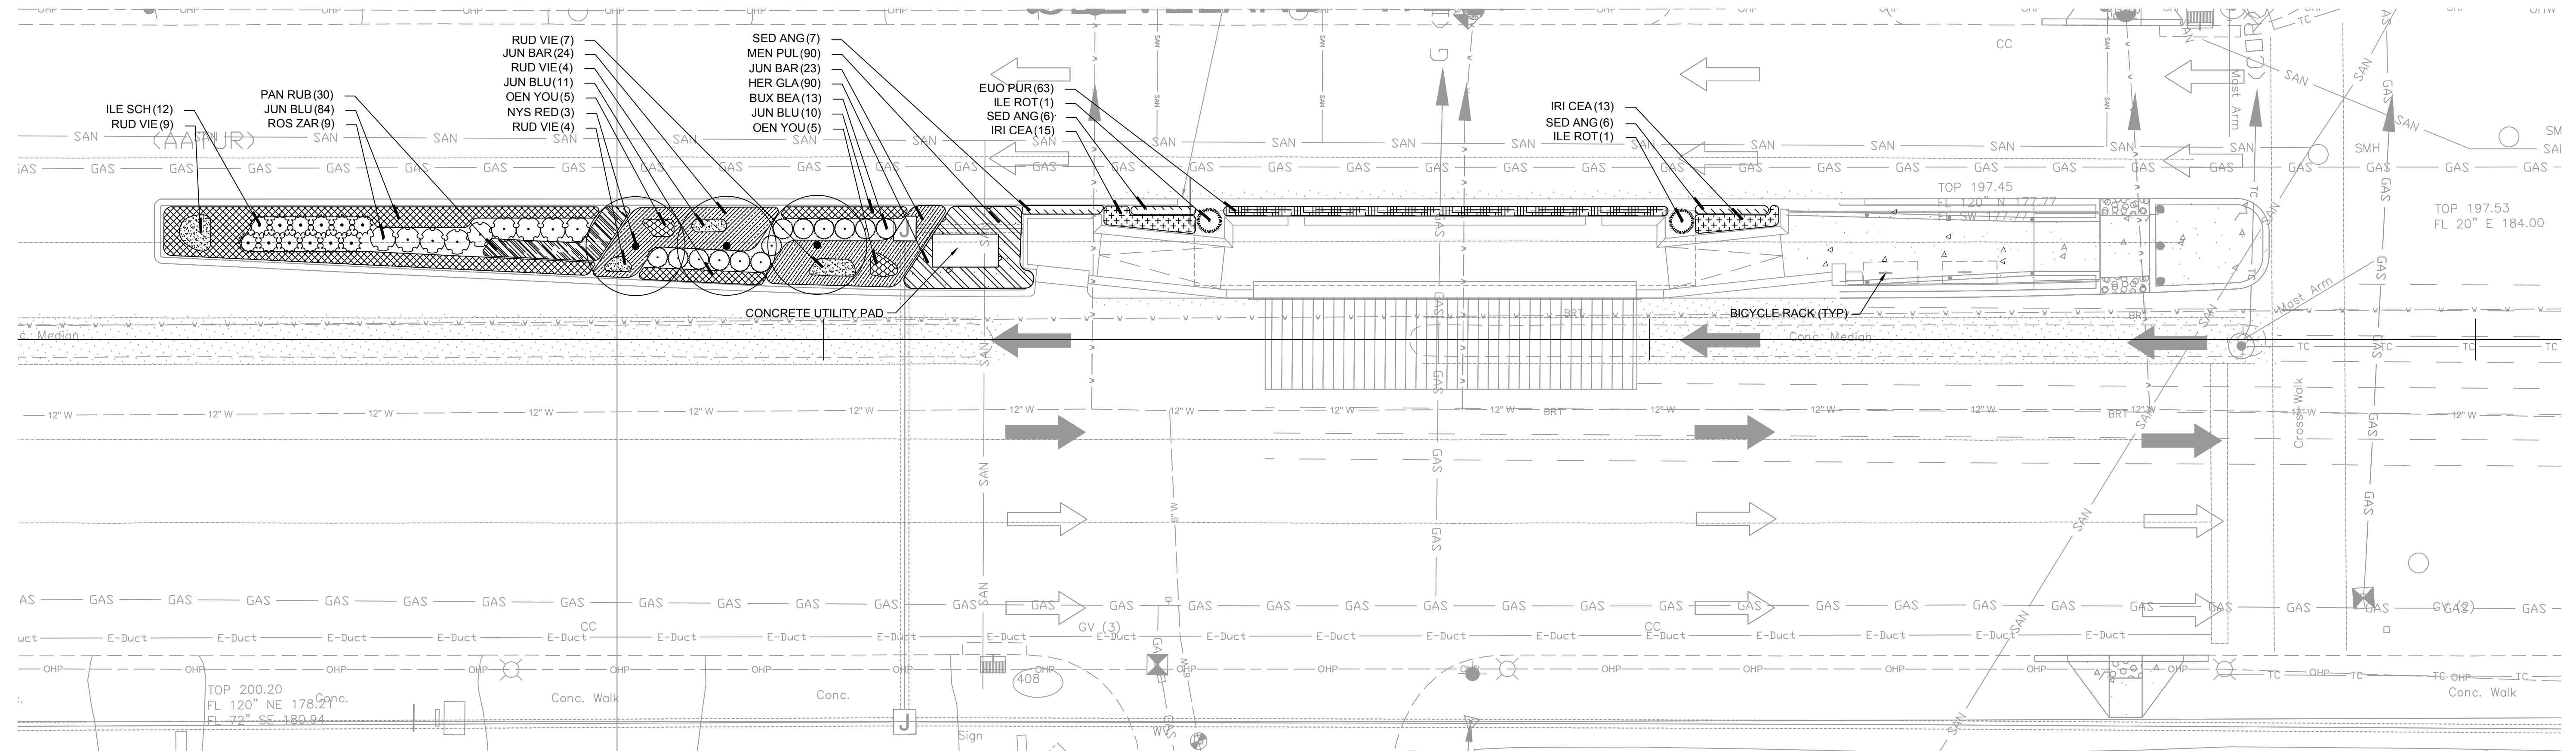


CLEVELAND - WEST

HARDSCAPE LEGEND

- CONCRETE PAVING (5'X5' GRID, TOOLED-JOINT PATTERN TYPICAL)
- RAMP - CONCRETE BROOM FINISH; TOOLED JOINTS, 2' O.C. (TYPICAL)

PLANT KEY GROUP 1

TREES	BOTANICAL NAME
NYS RED	NYSSA SYLVATICA 'RED RAGE' TM
SHRUBS	BOTANICAL NAME
BUX BEA	BUXUS MICROPHYLLA JAPONICA 'GREEN BEAUTY'
ILE ROT	ILEX CORNUTA 'ROTUNDA'
ILE SCH	ILEX VOMITORIA 'SCHILLINGS'
ROS ZAR	ROSA X 'ZARSBJOH'
GROUND COVERS	BOTANICAL NAME
EUO PUR	EUONYMUS COLORATUS
HER GLA	HERNIARIA GLABRA
JUN BLU	JUNIPERUS CONFERTA 'BLUE PACIFIC'
JUN BAR	JUNIPERUS HORIZONTALIS 'BAR HARBOR'
MEN PUL	MENTHA PULEGIUM
SED ANG	SEDUM RUPESTRE 'ANGELINA'
GRASSES	BOTANICAL NAME
PAN RUB	PANICUM VIRGATUM 'RUBY RIBBONS'
PERENNIAL	BOTANICAL NAME
IRI CEA	IRIS SIBIRICA 'CAESAR'S BROTHER'
OEN YOU	OENOTHERA FRUTICOSA 'YOUNGII'
RUD VIE	RUDBECKIA FULGIDA SPECIOSA 'VIETTE'S LITTLE SUZY'

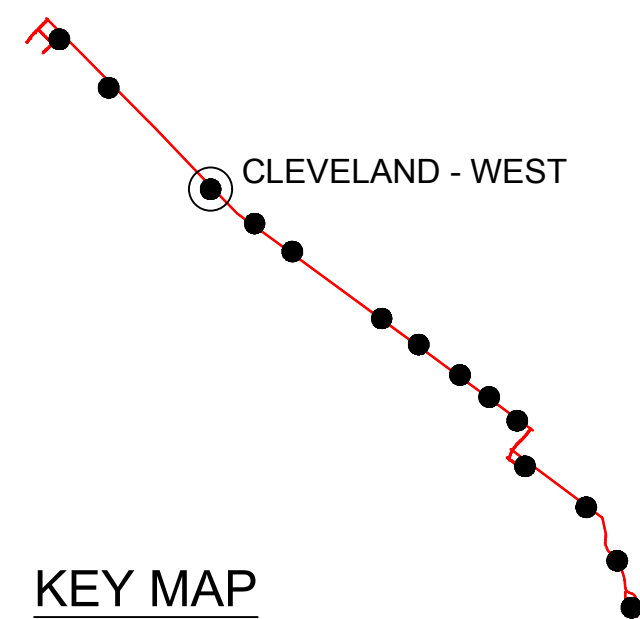


PROJECT MANAGER Sid Pawar, PE (804) 692-2126
 SURVEYED BY Precision Measurements, Inc. (804) 340-5229
 DESIGN SUPERVISED BY STV, Inc. Michael Hooshangi, PE (571) 633-2225
 SUBSURFACE UTILITY BY Accumark Inc. (804) 550-7740

PFI PLANS
 THESE PLANS ARE UNFINISHED
 AND UNAPPROVED AND ARE NOT
 TO BE USED FOR ANY TYPE
 OF CONSTRUCTION OR THE
 ACQUISITION OF RIGHT OF WAY.


LANDSCAPE PLAN

65% SUBMITTAL

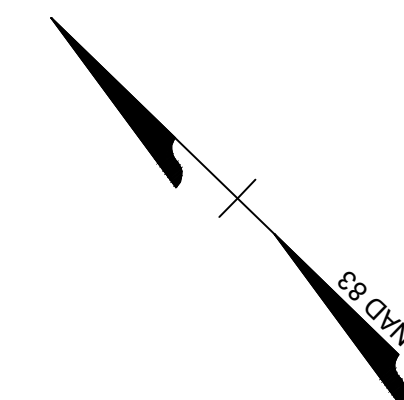

REVISED	STATE	ROUTE	STATE	PROJECT	SHEET NO.
	VA.	250		GRTC BUS RAPID TRANSIT	43(05)10

DESIGN FEATURES RELATING TO CONSTRUCTION
 OR TO REGULATION AND CONTROL OF TRAFFIC
 MAY BE SUBJECT TO CHANGE AS DEEMED
 NECESSARY BY THE DEPARTMENT

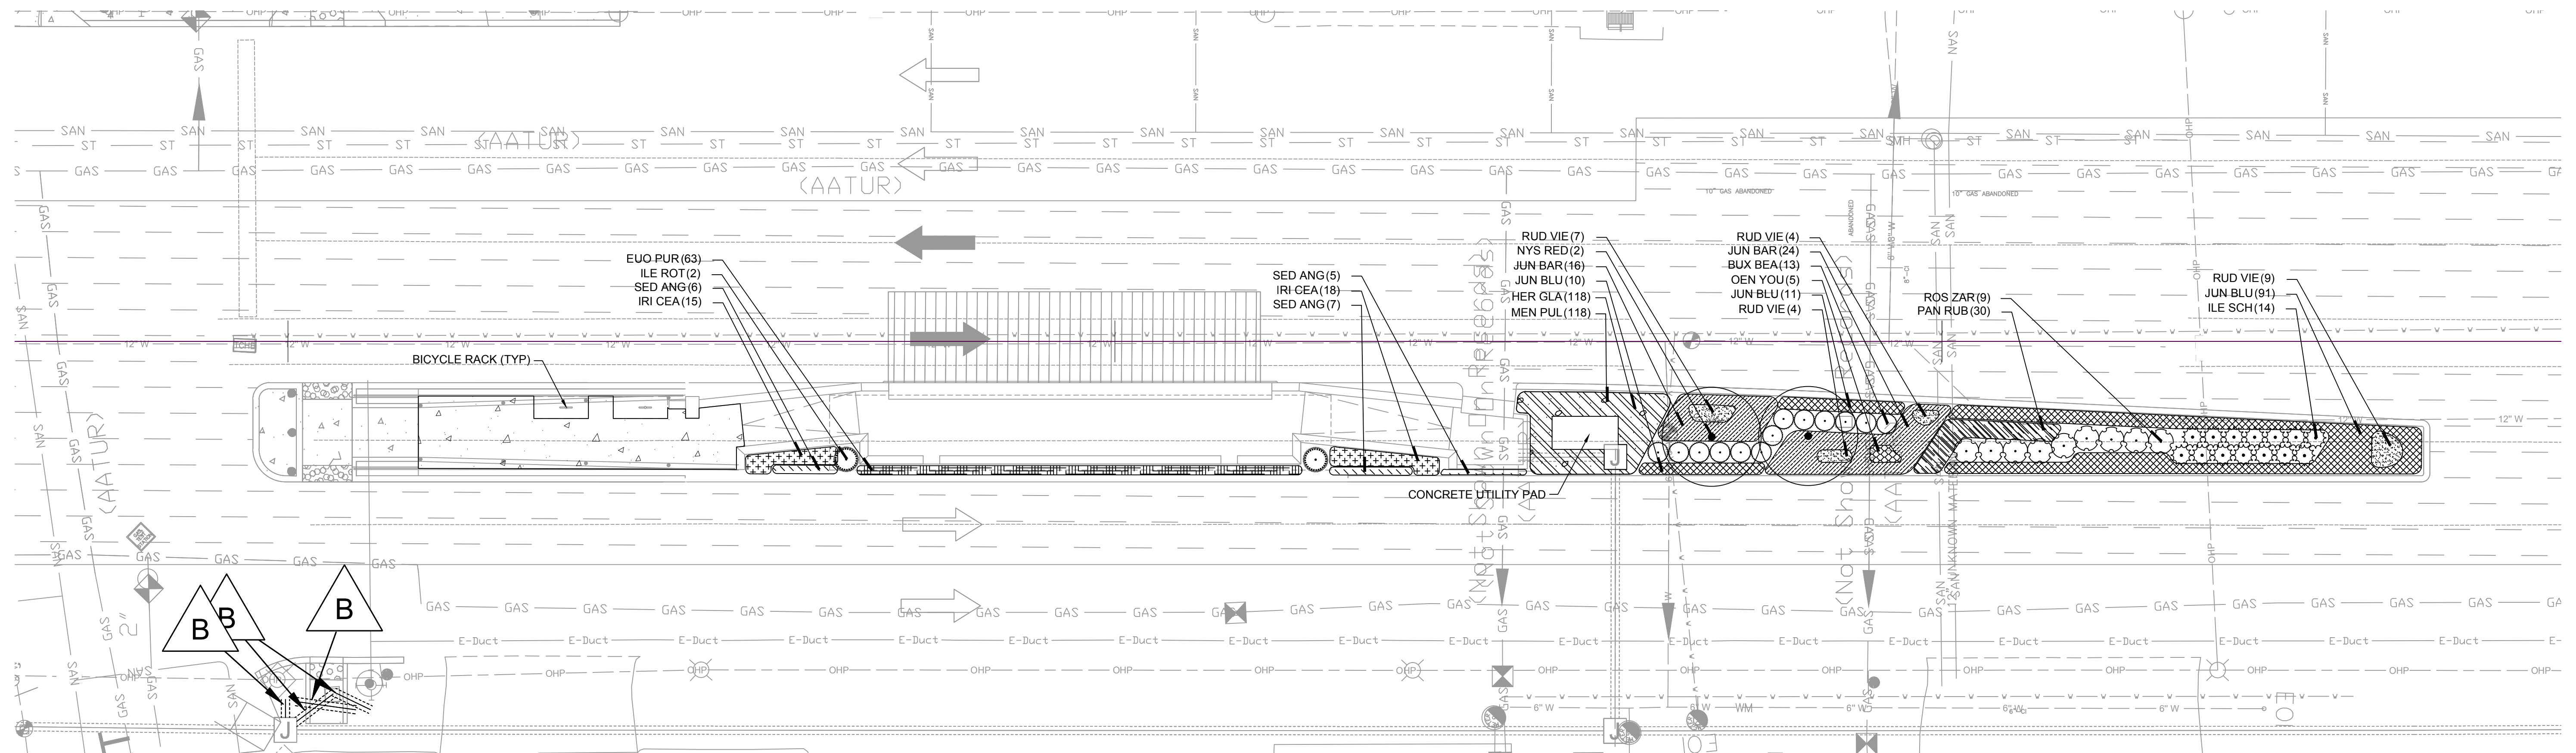


CLEVELAND - EAST

HARDSCAPE LEGEND

- CONCRETE PAVING (5'X5' GRID, TOOLED-JOINT PATTERN TYPICAL)
- RAMP - CONCRETE BROOM FINISH; TOOLED JOINTS, 2' O.C. (TYPICAL)

PLANT KEY GROUP 1

TREES	BOTANICAL NAME
NYS RED	NYSSA SYLVATICA 'RED RAGE' TM
SHRUBS	BOTANICAL NAME
BUX BEA	BUXUS MICROPHYLLA JAPONICA 'GREEN BEAUTY'
ILE ROT	ILEX CORNUTA 'ROTUNDA'
ILE SCH	ILEX VOMITORIA 'SCHILLINGS'
ROS ZAR	ROSA X 'ZARSBJOH'
GROUND COVERS	BOTANICAL NAME
EUO PUR	EUONYMUS COLORATUS
HER GLA	HERNIARIA GLABRA
JUN BLU	JUNIPERUS CONFERTA 'BLUE PACIFIC'
JUN BAR	JUNIPERUS HORIZONTALIS 'BAR HARBOR'
MEN PUL	MENTHA PULEGIUM
SED ANG	SEDUM RUPESTRE 'ANGELINA'
GRASSES	BOTANICAL NAME
PAN RUB	PANICUM VIRGATUM 'RUBY RIBBONS'
PERENNIAL	BOTANICAL NAME
IRI CEA	IRIS SIBIRICA 'CAESAR'S BROTHER'
OEN YOU	OENOTHERA FRUTICOSA 'YOUNGII'
RUD VIE	RUDBECKIA FULGIDA SPECIOSA 'VIETTE'S LITTLE SUZY'

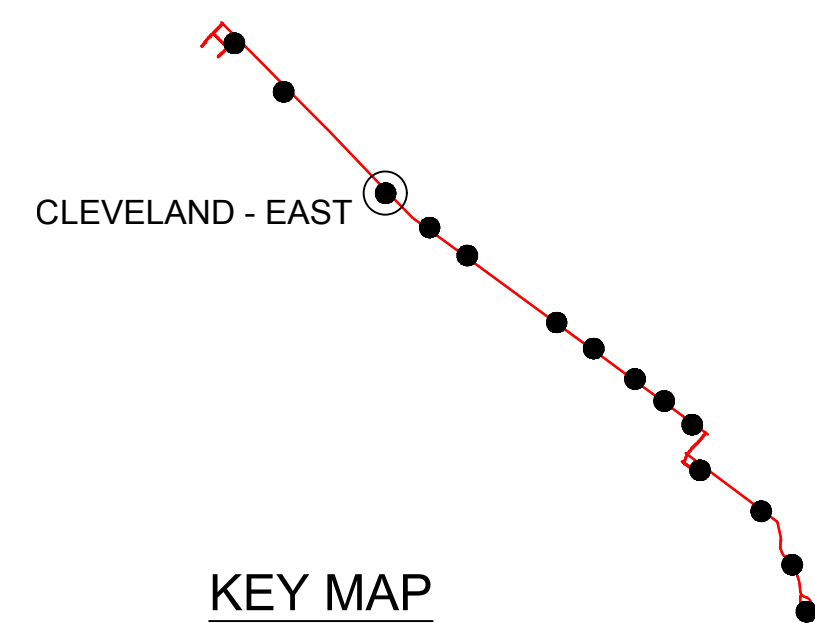


KEY MAP

PROJECT MANAGER Sid Pawar, PE (804) 692-2126
 SURVEYED BY Precision Measurements, Inc. (804) 340-5229
 DESIGN SUPERVISED BY STV, Inc. Michael Hooshangi, PE (571) 633-2225
 SUBSURFACE UTILITY BY Accumark Inc. (804) 550-7740

PFI PLANS
 THESE PLANS ARE UNFINISHED AND UNAPPROVED AND ARE NOT TO BE USED FOR ANY TYPE OF CONSTRUCTION OR THE ACQUISITION OF RIGHT OF WAY.


LANDSCAPE PLAN

65% SUBMITTAL

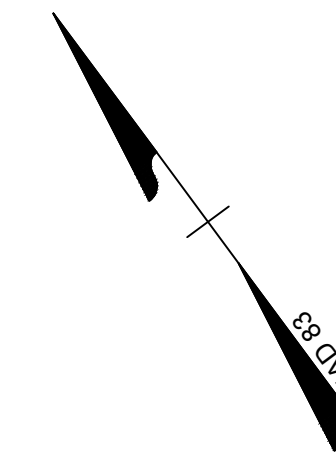

REVISED	STATE	ROUTE	STATE	PROJECT	SHEET NO.
	VA.	250		GRTC BUS RAPID TRANSIT	43(06)10

DESIGN FEATURES RELATING TO CONSTRUCTION OR TO REGULATION AND CONTROL OF TRAFFIC MAY BE SUBJECT TO CHANGE AS DEEMED NECESSARY BY THE DEPARTMENT

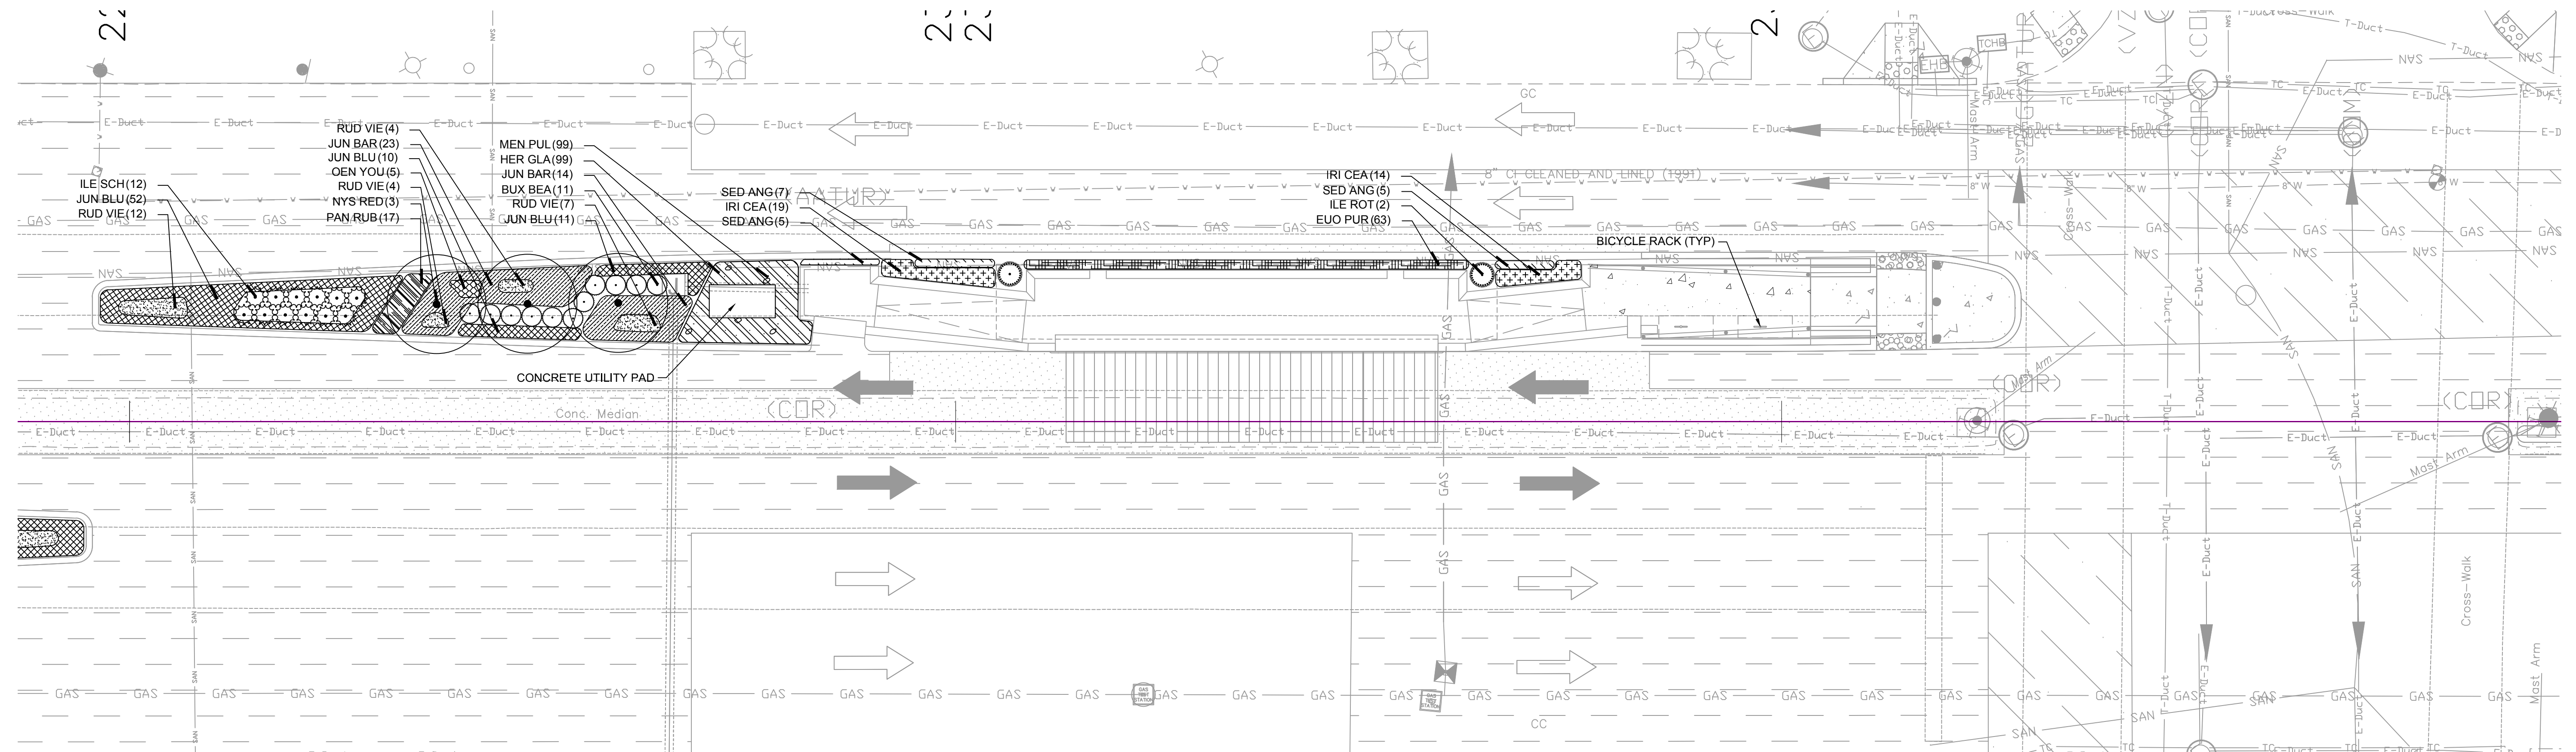


SCIENCE MUSEUM - WEST

HARDSCAPE LEGEND


- CONCRETE PAVING (5'X5' GRID, TOOLED-JOINT PATTERN TYPICAL)
- RAMP - CONCRETE BROOM FINISH; TOOLED JOINTS, 2' O.C. (TYPICAL)

PLANT KEY GROUP 1

TREES	BOTANICAL NAME
NYS RED	NYSSA SYLVATICA 'RED RAGE' TM
SHRUBS	BOTANICAL NAME
BUX BEA	BUXUS MICROPHYLLA JAPONICA 'GREEN BEAUTY'
ILE ROT	ILEX CORNUTA 'ROTUNDA'
ILE SCH	ILEX VOMITORIA 'SCHILLINGS'
ROS ZAR	ROSA X 'ZARSBJOH'
GROUND COVERS	BOTANICAL NAME
EYO PUR	EUONYMUS COLORATUS
HER GLA	HERNIARIA GLABRA
JUN BLU	JUNIPERUS CONFERTA 'BLUE PACIFIC'
JUN BAR	JUNIPERUS HORIZONTALIS 'BAR HARBOR'
MEN PUL	MENTHA PULEGIUM
SED ANG	SEDUM RUPESTRE 'ANGELINA'
GRASSES	BOTANICAL NAME
PAN RUB	PANICUM VIRGATUM 'RUBY RIBBONS'
PERENNIAL	BOTANICAL NAME
IRI CEA	IRIS SIBIRICA 'CAESAR'S BROTHER'
OEN YOU	OENOTHERA FRUTICOSA 'YOUNGII'
RUD VIE	RUDBECKIA FULGIDA SPECIOSA 'VIETTE'S LITTLE SUZY'

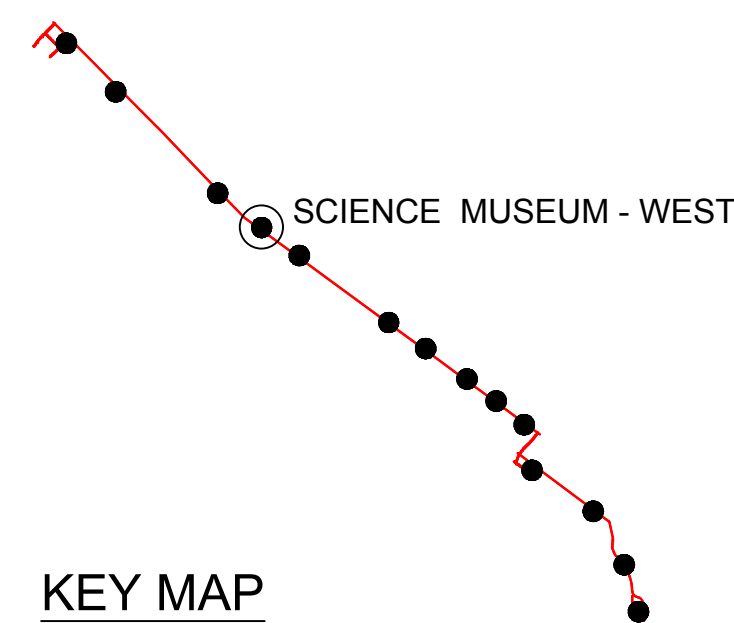

KEY MAP

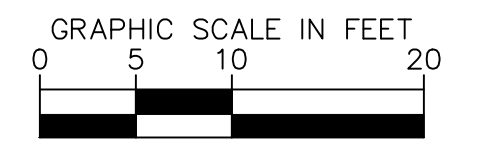


PROJECT MANAGER Sid Pawar, PE (804) 692-2126
 SURVEYED BY Precision Measurements, Inc. (804) 340-5229
 DESIGN SUPERVISED BY STV, Inc. Michael Hooshangi, PE (571) 633-2225
 SUBSURFACE UTILITY BY Accumark Inc. (804) 550-7740

PFI PLANS

THESE PLANS ARE UNFINISHED AND UNAPPROVED AND ARE NOT TO BE USED FOR ANY TYPE OF CONSTRUCTION OR THE ACQUISITION OF RIGHT OF WAY.


LANDSCAPE PLAN

65% SUBMITTAL

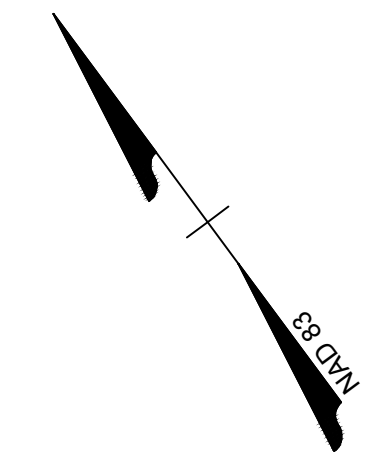

REVISED	STATE	ROUTE	STATE	PROJECT	SHEET NO.
	VA.	250		GRTC BUS RAPID TRANSIT	43(07)10

DESIGN FEATURES RELATING TO CONSTRUCTION OR TO REGULATION AND CONTROL OF TRAFFIC MAY BE SUBJECT TO CHANGE AS DEEMED NECESSARY BY THE DEPARTMENT

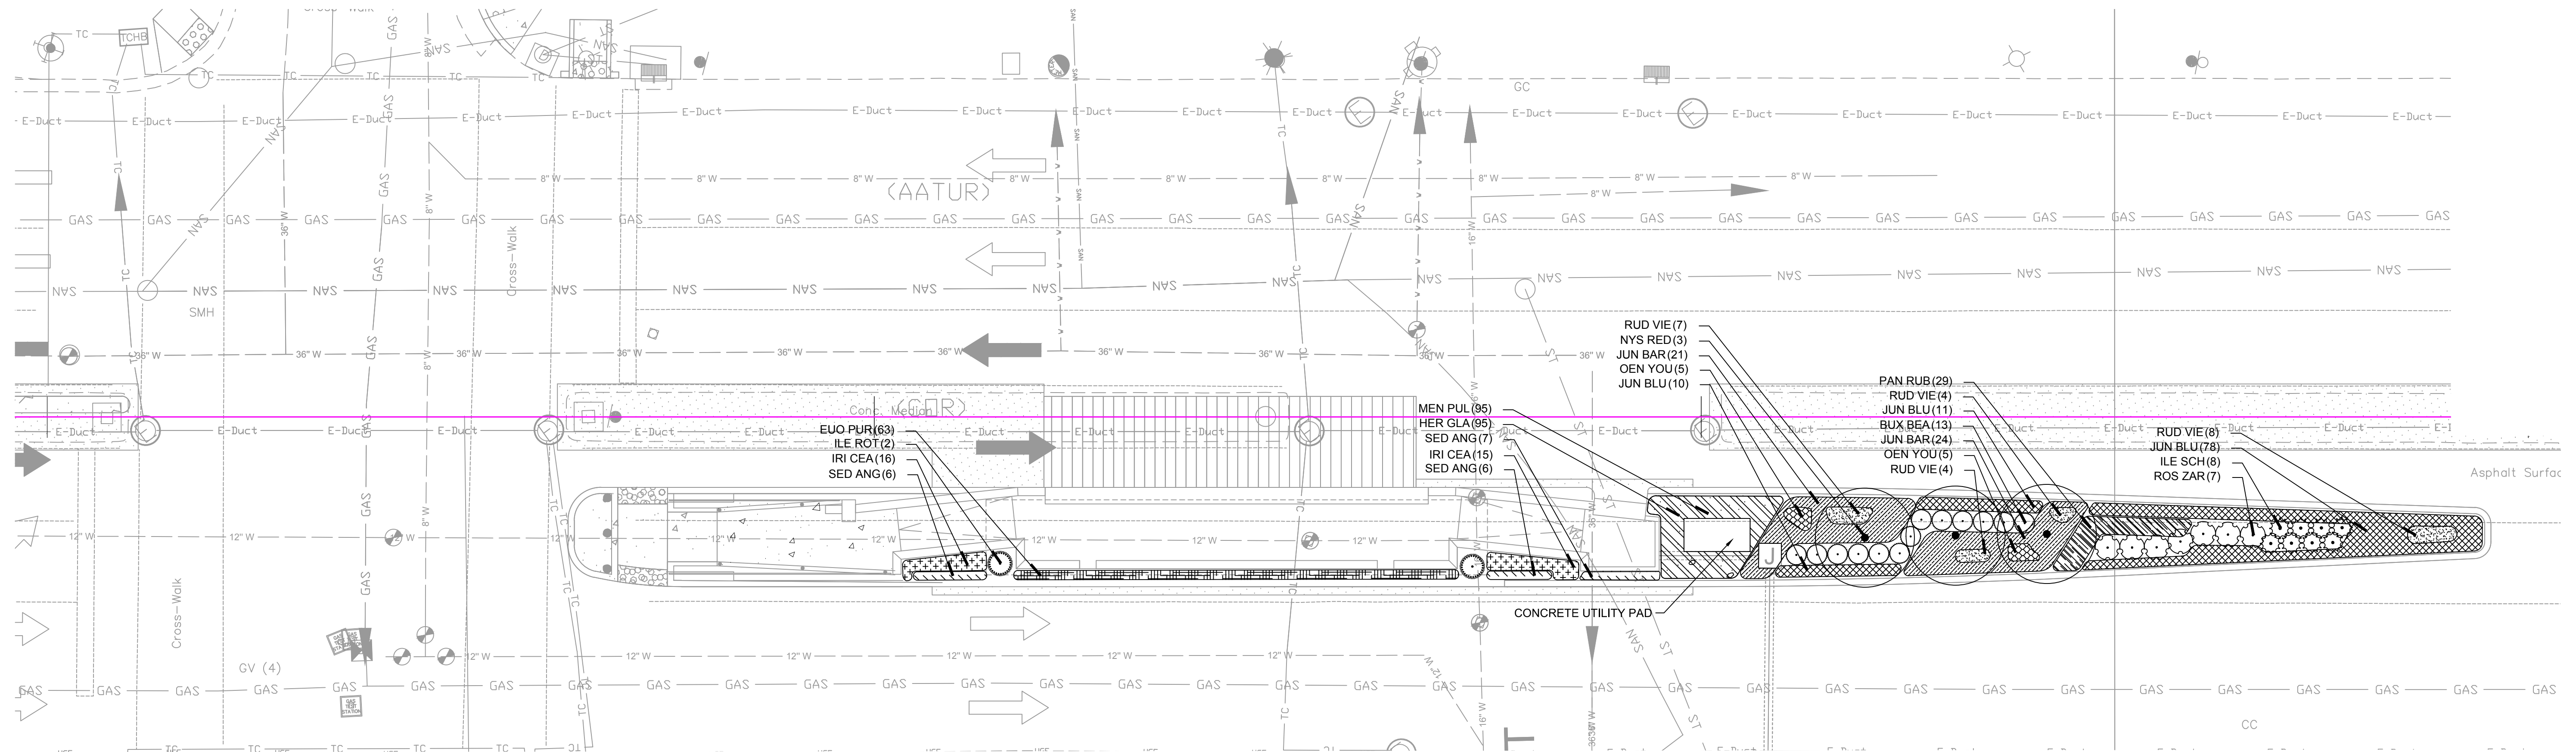


SCIENCE MUSEUM - EAST

HARDSCAPE LEGEND

- CONCRETE PAVING (5'X5' GRID, TOOLED-JOINT PATTERN TYPICAL)
- RAMP - CONCRETE BROOM FINISH; TOOLED JOINTS, 2' O.C. (TYPICAL)

PLANT KEY GROUP 1

TREES	BOTANICAL NAME
NYS RED	NYSSA SYLVATICA 'RED RAGE' TM
SHRUBS	BOTANICAL NAME
BUX BEA	BUXUS MICROPHYLLA JAPONICA 'GREEN BEAUTY'
ILE ROT	ILEX CORNUTA 'ROTUNDA'
ILE SCH	ILEX VOMITORIA 'SCHILLINGS'
ROS ZAR	ROSA X 'ZARSBJOH'
GROUND COVERS	BOTANICAL NAME
EUO PUR	EUONYMUS COLORATUS
HER GLA	HERNIARIA GLABRA
JUN BLU	JUNIPERUS CONFERTA 'BLUE PACIFIC'
JUN BAR	JUNIPERUS HORIZONTALIS 'BAR HARBOR'
MEN PUL	MENTHA PULEGIUM
SED ANG	SEDUM RUPESTRE 'ANGELINA'
GRASSES	BOTANICAL NAME
PAN RUB	PANICUM VIRGATUM 'RUBY RIBBONS'
PERENNIAL	BOTANICAL NAME
IRI CEA	IRIS SIBIRICA 'CAESAR'S BROTHER'
OEN YOU	OENOTHERA FRUTICOSA 'YOUNGII'
RUD VIE	RUDBECKIA FULGIDA SPECIOSA 'VIETTE'S LITTLE SUZY'

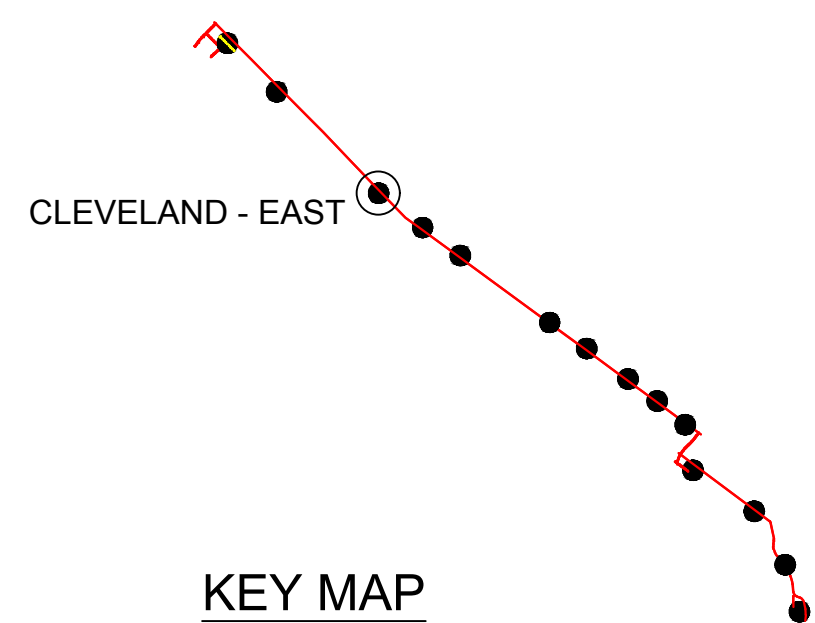

KEY MAP


PROJECT MANAGER Sid Pawar, PE (804) 692-2126
 SURVEYED BY Precision Measurements, Inc. (804) 340-5229
 DESIGN SUPERVISED BY STV, Inc. Michael Hooshangi, PE (571) 633-2225
 SUBSURFACE UTILITY BY AccuMark Inc. (804) 550-7740

PFI PLANS

THESE PLANS ARE UNFINISHED AND UNAPPROVED AND ARE NOT TO BE USED FOR ANY TYPE OF CONSTRUCTION OR THE ACQUISITION OF RIGHT OF WAY.


LANDSCAPE PLAN

65% SUBMITTAL

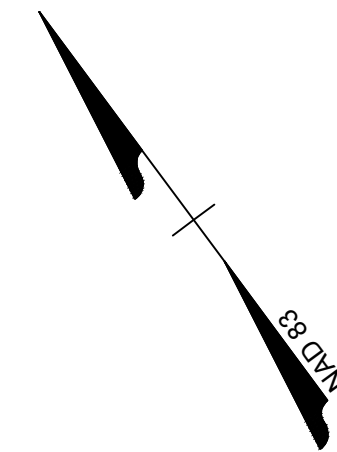

REVISED	STATE	ROUTE	STATE	PROJECT	SHEET NO.
	VA.	250		GRTC BUS RAPID TRANSIT	43(08)10

DESIGN FEATURES RELATING TO CONSTRUCTION OR TO REGULATION AND CONTROL OF TRAFFIC MAY BE SUBJECT TO CHANGE AS DEEMED NECESSARY BY THE DEPARTMENT

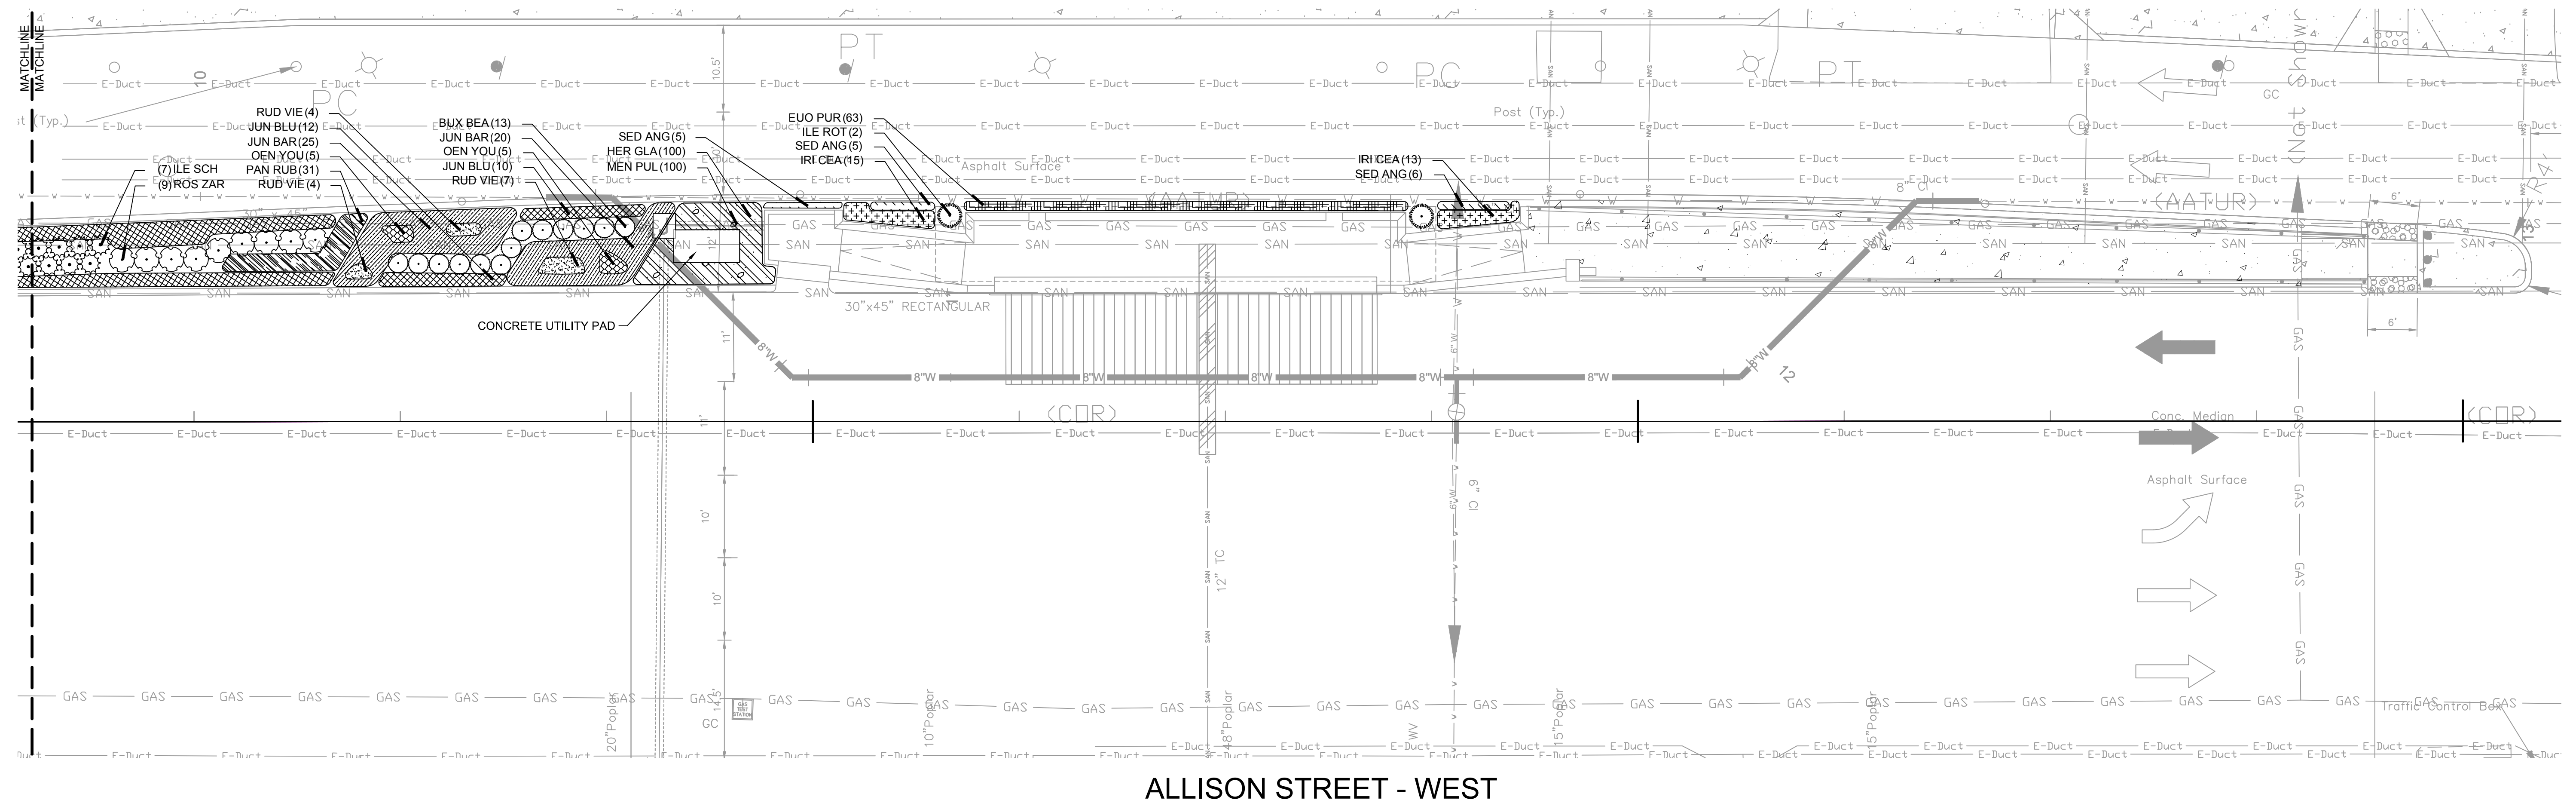



ALLISON STREET - WEST

HARDSCAPE LEGEND


- CONCRETE PAVING (5'X6' GRID, TOOLED-JOINT PATTERN TYPICAL)
- RAMP - CONCRETE BROOM FINISH; TOOLED JOINTS, 2' O.C. (TYPICAL)

PLANT KEY GROUP 1

TREES	BOTANICAL NAME
NYS RED	NYSSA SYLVATICA 'RED RAGE' TM
SHRUBS	BOTANICAL NAME
BUX BEA	BUXUS MICROPHYLLA JAPONICA 'GREEN BEAUTY'
ILE ROT	ILEX CORNUTA 'ROTUNDA'
ILE SCH	ILEX VOMITORIA 'SCHILLINGS'
ROS ZAR	ROSA X 'ZARSBJOH'
GROUND COVERS	BOTANICAL NAME
EUO PUR	EUONYMUS COLORATUS
HER GLA	HERNIARIA GLABRA
JUN BLU	JUNIPERUS CONFERTA 'BLUE PACIFIC'
JUN BAR	JUNIPERUS HORIZONTALIS 'BAR HARBOR'
MEN PUL	MENTHA PULEGIUM
SED ANG	SEDUM RUPESTRE 'ANGELINA'
GRASSES	BOTANICAL NAME
PAN RUB	PANICUM VIRGATUM 'RUBY RIBBONS'
PERENNIAL	BOTANICAL NAME
IRI CEA	IRIS SIBIRICA 'CAESAR'S BROTHER'
OEN YOU	OENOTHERA FRUTICOSA 'YOUNGII'
RUD VIE	RUDBECKIA FULGIDA SPECIOSA 'VIETTE'S LITTLE SUZY'

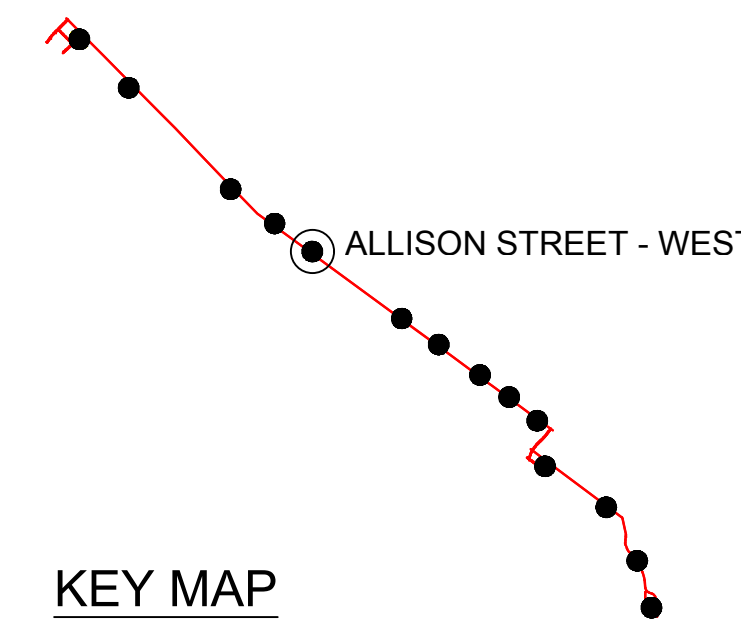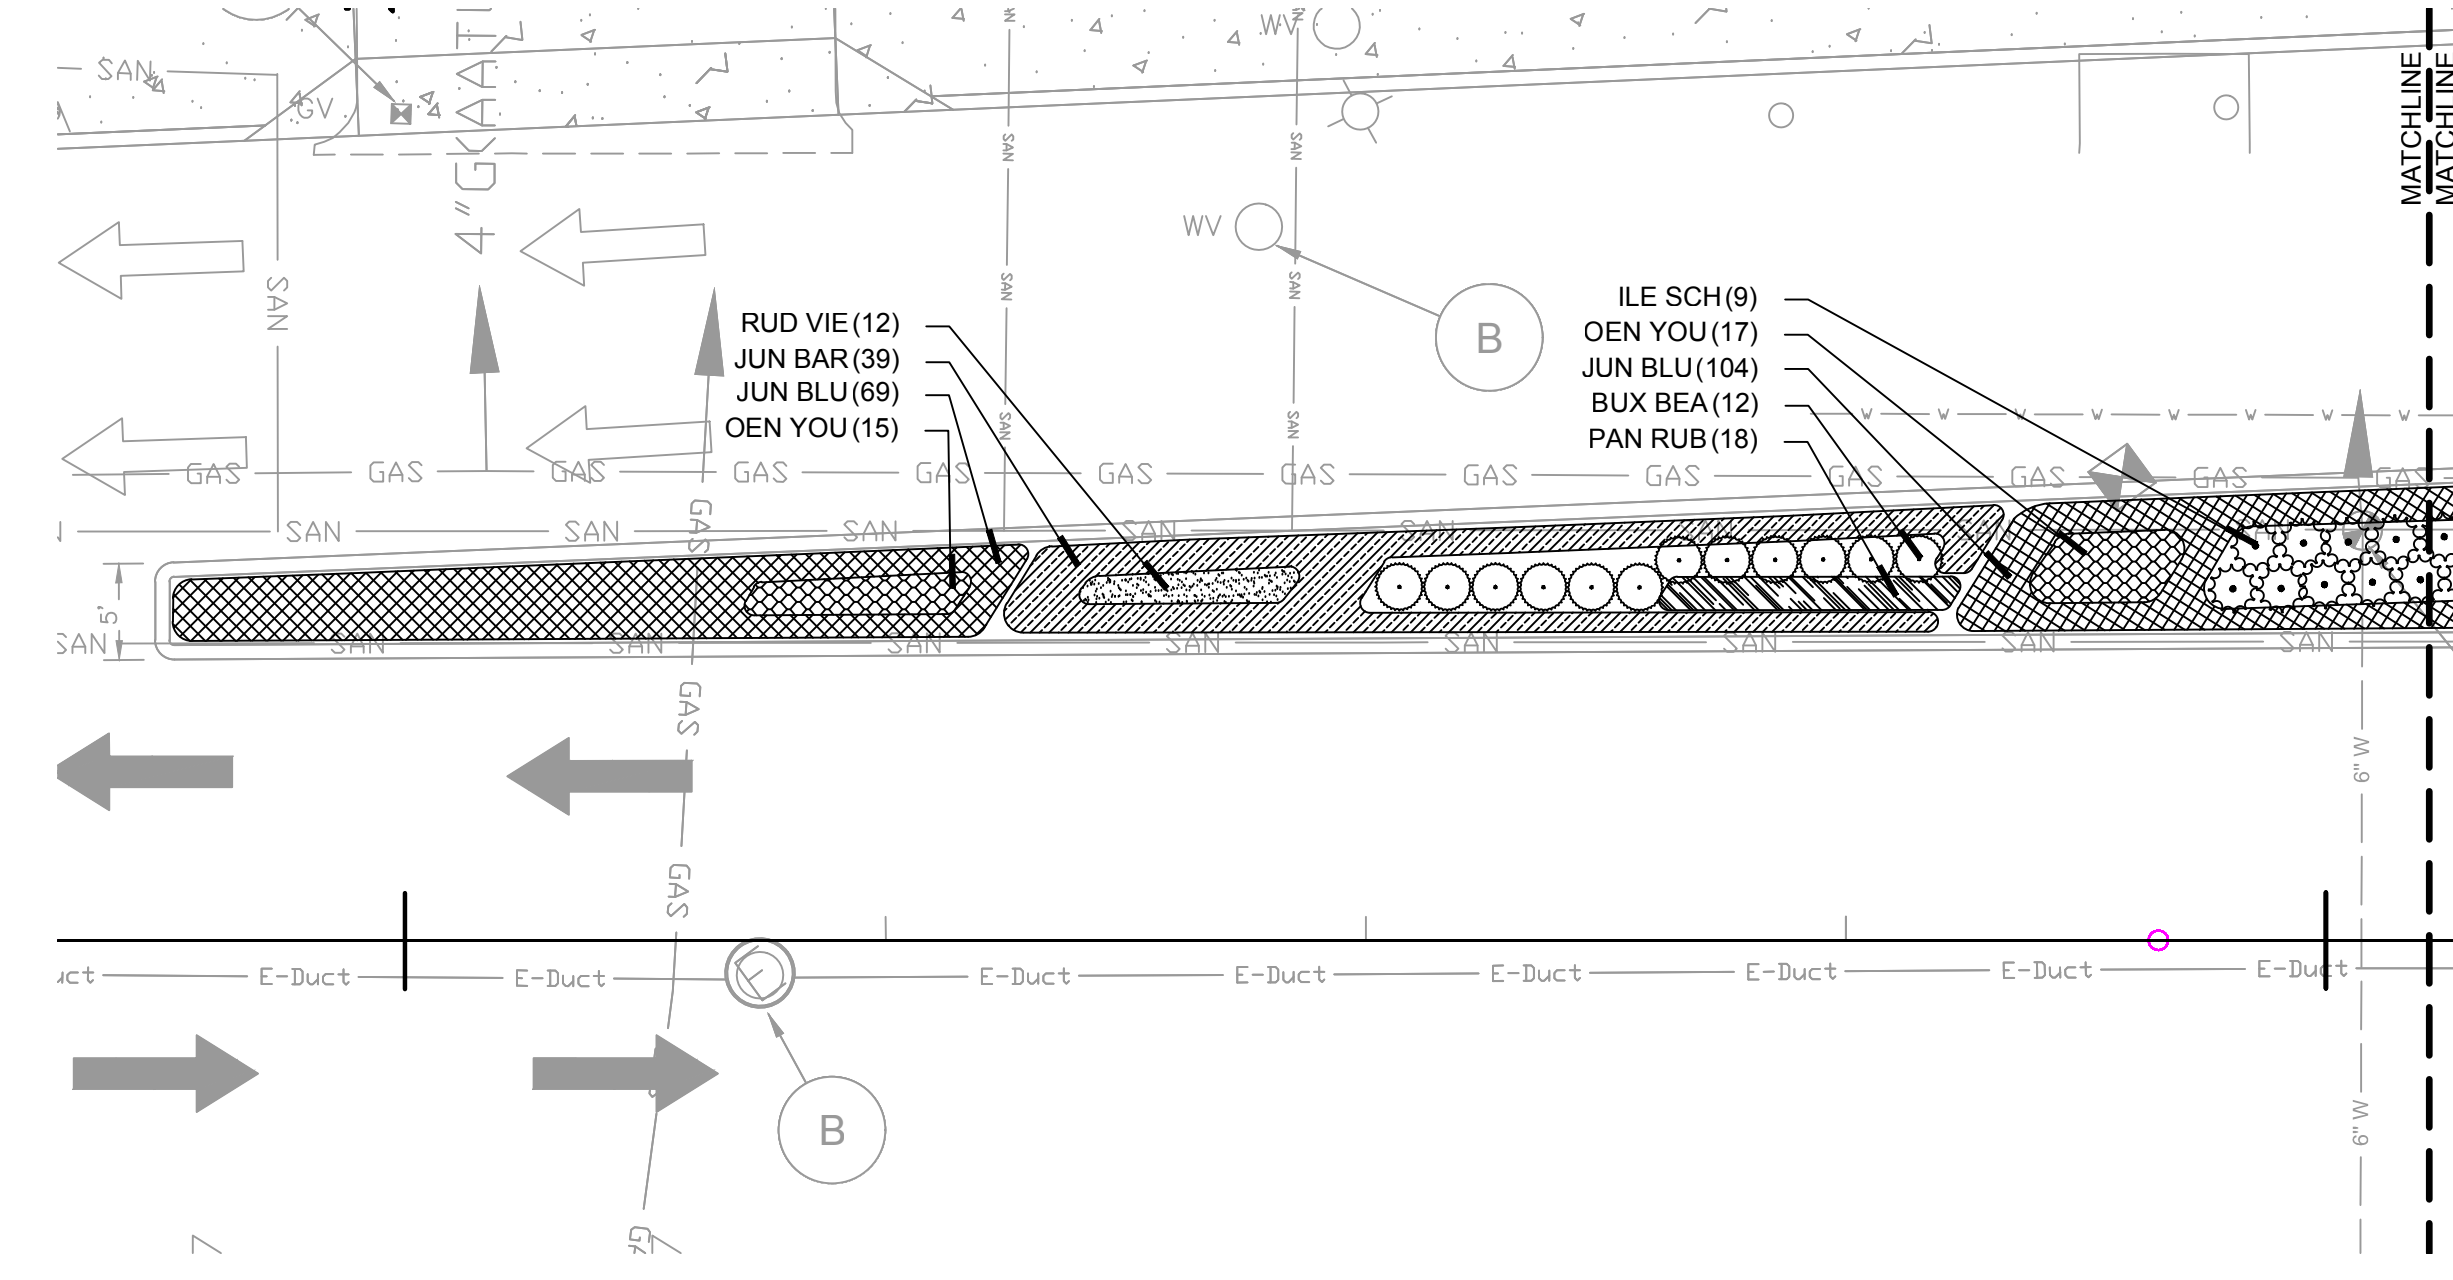

KEY MAP

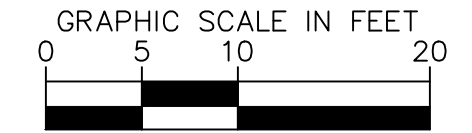


Jul 29, 2016 - 5:05pm

PROJECT MANAGER Sid Pawar, PE (804) 692-2126
 SURVEYED BY Precision Measurements, Inc. (804) 340-5229
 DESIGN SUPERVISED BY STV Inc. Michael Hooshangi, PE (571) 633-2225
 SUBSURFACE UTILITY BY Accumark Inc. (804) 550-7740


PFI PLANS
 THESE PLANS ARE UNFINISHED
 AND UNAPPROVED AND ARE NOT
 TO BE USED FOR ANY TYPE
 OF CONSTRUCTION OR THE
 ACQUISITION OF RIGHT OF WAY.

LANDSCAPE PLAN

65% SUBMITTAL

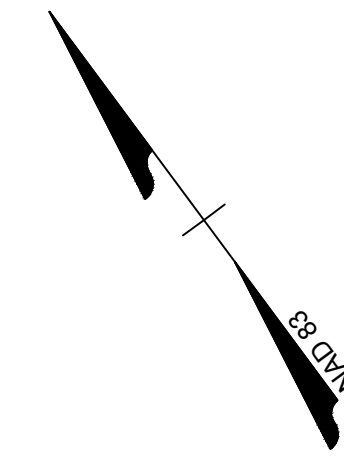

REVISED	STATE	ROUTE	STATE	PROJECT	SHEET NO.
	VA.	250		GRTC BUS RAPID TRANSIT	43(09)10
DESIGN FEATURES RELATING TO CONSTRUCTION OR TO REGULATION AND CONTROL OF TRAFFIC MAY BE SUBJECT TO CHANGE AS DEEMED NECESSARY BY THE DEPARTMENT					

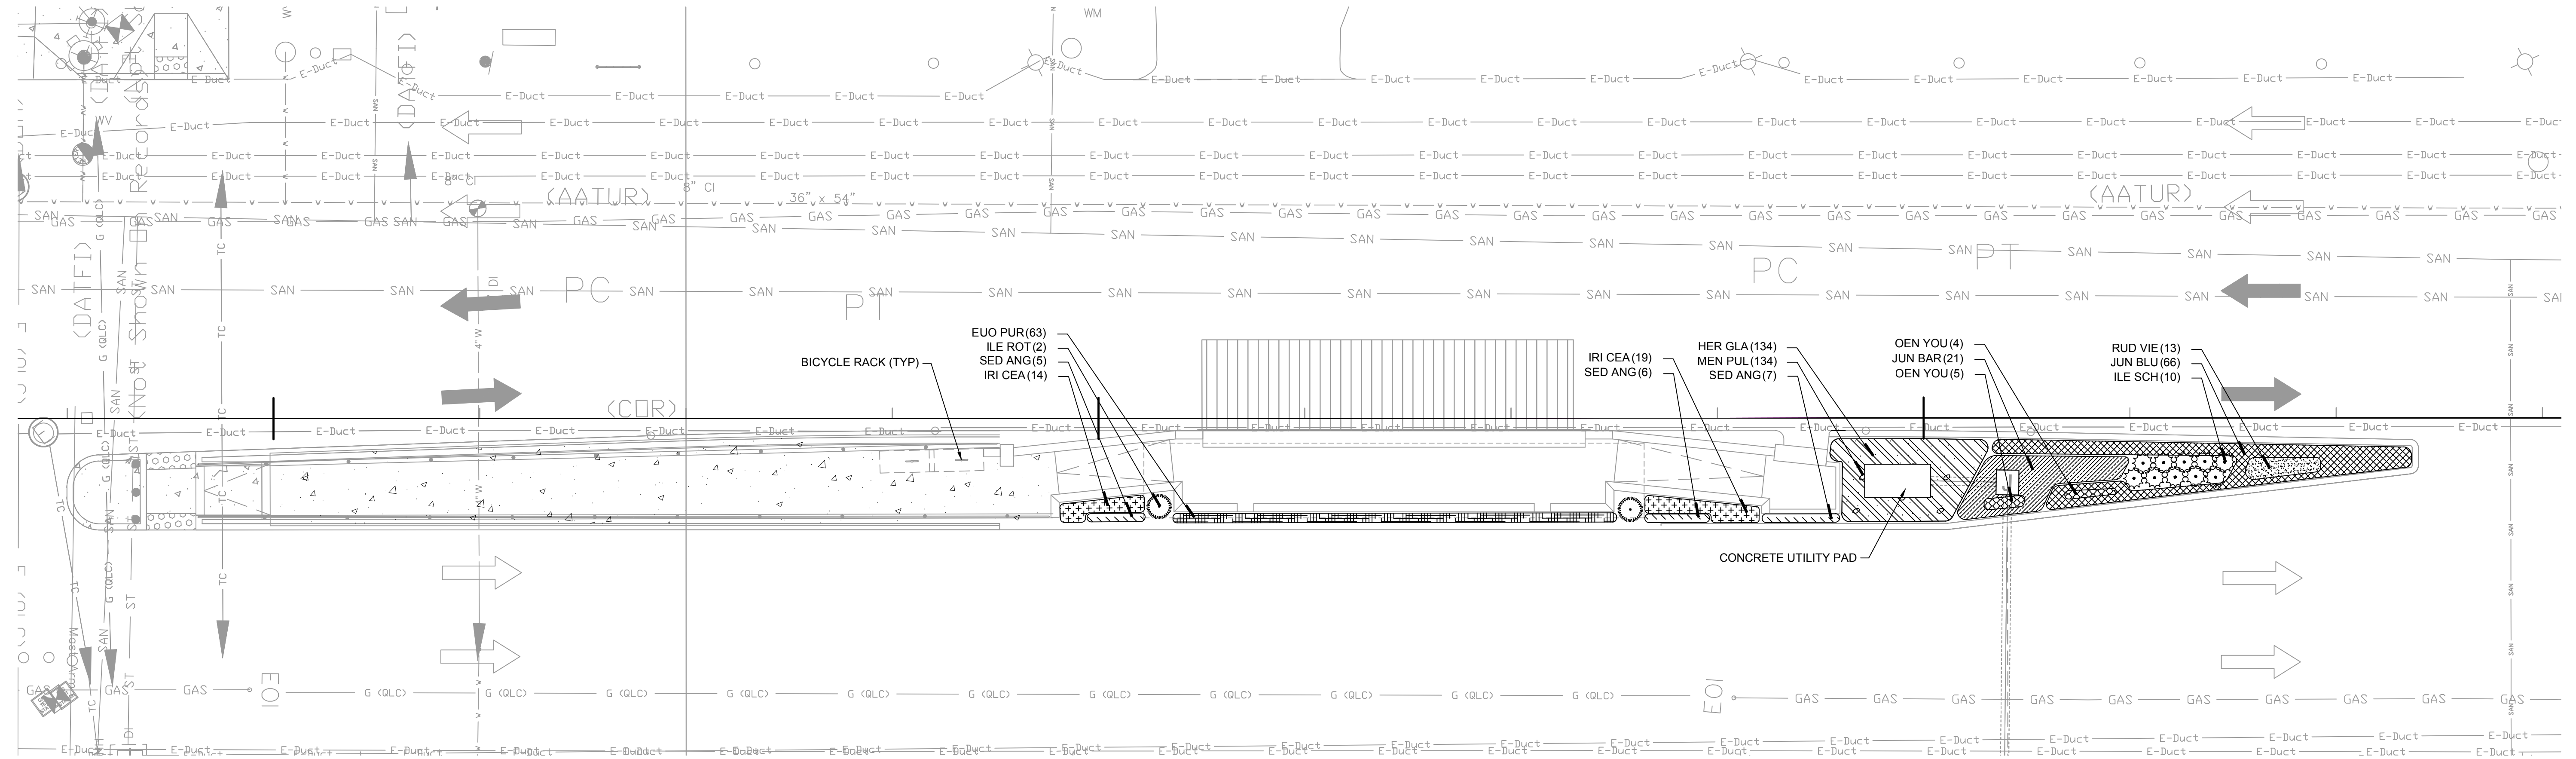


ALLISON STREET - EAST

HARDSCAPE LEGEND

- CONCRETE PAVING (5'X5' GRID, TOOLED-JOINT PATTERN TYPICAL)
- RAMP - CONCRETE BROOM FINISH; TOOLED JOINTS, 2' O.C. (TYPICAL)

PLANT KEY GROUP 2

TREES	BOTANICAL NAME
GIN PRI	GINKGO BILOBA 'PRINCETON SENTRY'
SHRUBS	BOTANICAL NAME
BUX BEA	BUXUS MICROPHYLLA JAPONICA 'GREEN BEAUTY'
DIS DI2	DISTYLIMUM X 'BLUE CASCADE'
ILE ROT	ILEX CORNUTA 'ROTUNDA'
ILE SCH	ILEX VOMITORIA 'SCHILLINGS'
ROS ZAR	ROSA X 'ZARSBJOH'
GROUND COVERS	BOTANICAL NAME
EUO PUR	EUONYMUS COLORATUS
HER GLA	HERNIARIA GLABRA
JUN BLU	JUNIPERUS CONFERTA 'BLUE PACIFIC'
JUN BAR	JUNIPERUS HORIZONTALIS 'BAR HARBOR'
MEN PUL	MENTHA PULEGIUM
SED ANG	SEDUM RUPESTRE 'ANGELINA'
GRASSES	BOTANICAL NAME
PAN RUB	PANICUM VIRGATUM 'RUBY RIBBONS'
PERENNIAL	BOTANICAL NAME
IRI CEA	IRIS SIBIRICA 'CAESAR'S BROTHER'
OEN YOU	OENOTHERA FRUTICOSA 'YOUNGII'
RUD VIE	RUDBECKIA FULGIDA SPECIOSA 'VIETTE'S LITTLE SUZY'

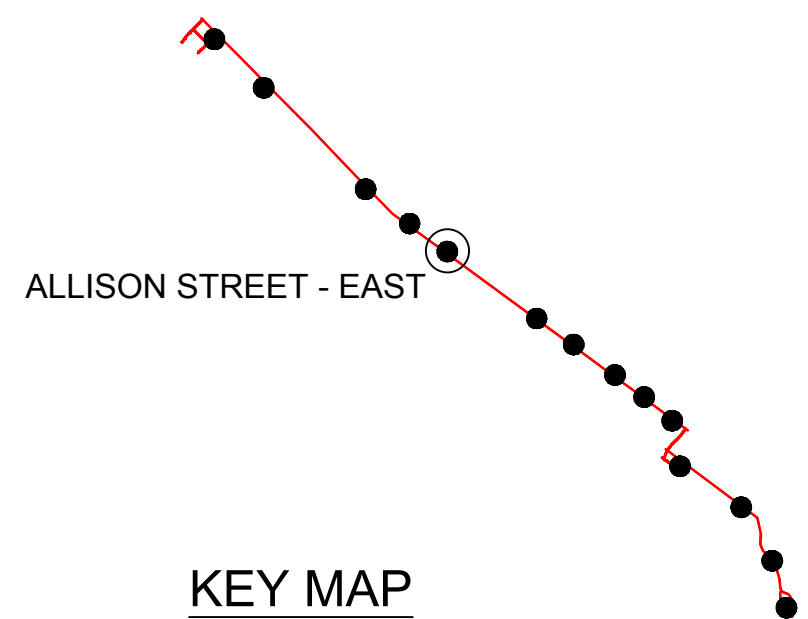

KEY MAP


Jul 29, 2016 - 5:06pm

PROJECT MANAGER Sid Pawar, PE (804) 692-2126
 SURVEYED BY Precision Measurements, Inc. (804) 340-5229
 DESIGN SUPERVISED BY STV Inc. Michael Hooshangi, PE (571) 633-2225
 SUBSURFACE UTILITY BY Accumark Inc. (804) 550-7740


PFI PLANS
 THESE PLANS ARE UNFINISHED AND UNAPPROVED AND ARE NOT TO BE USED FOR ANY TYPE OF CONSTRUCTION OR THE ACQUISITION OF RIGHT OF WAY.

LANDSCAPE PLAN

65% SUBMITTAL

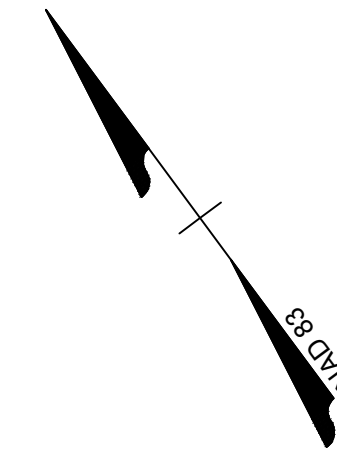

REVISED	STATE	ROUTE	STATE	PROJECT	SHEET NO.
	VA.	250		GRTC BUS RAPID TRANSIT	43(10)10
DESIGN FEATURES RELATING TO CONSTRUCTION OR TO REGULATION AND CONTROL OF TRAFFIC MAY BE SUBJECT TO CHANGE AS DEEMED NECESSARY BY THE DEPARTMENT					

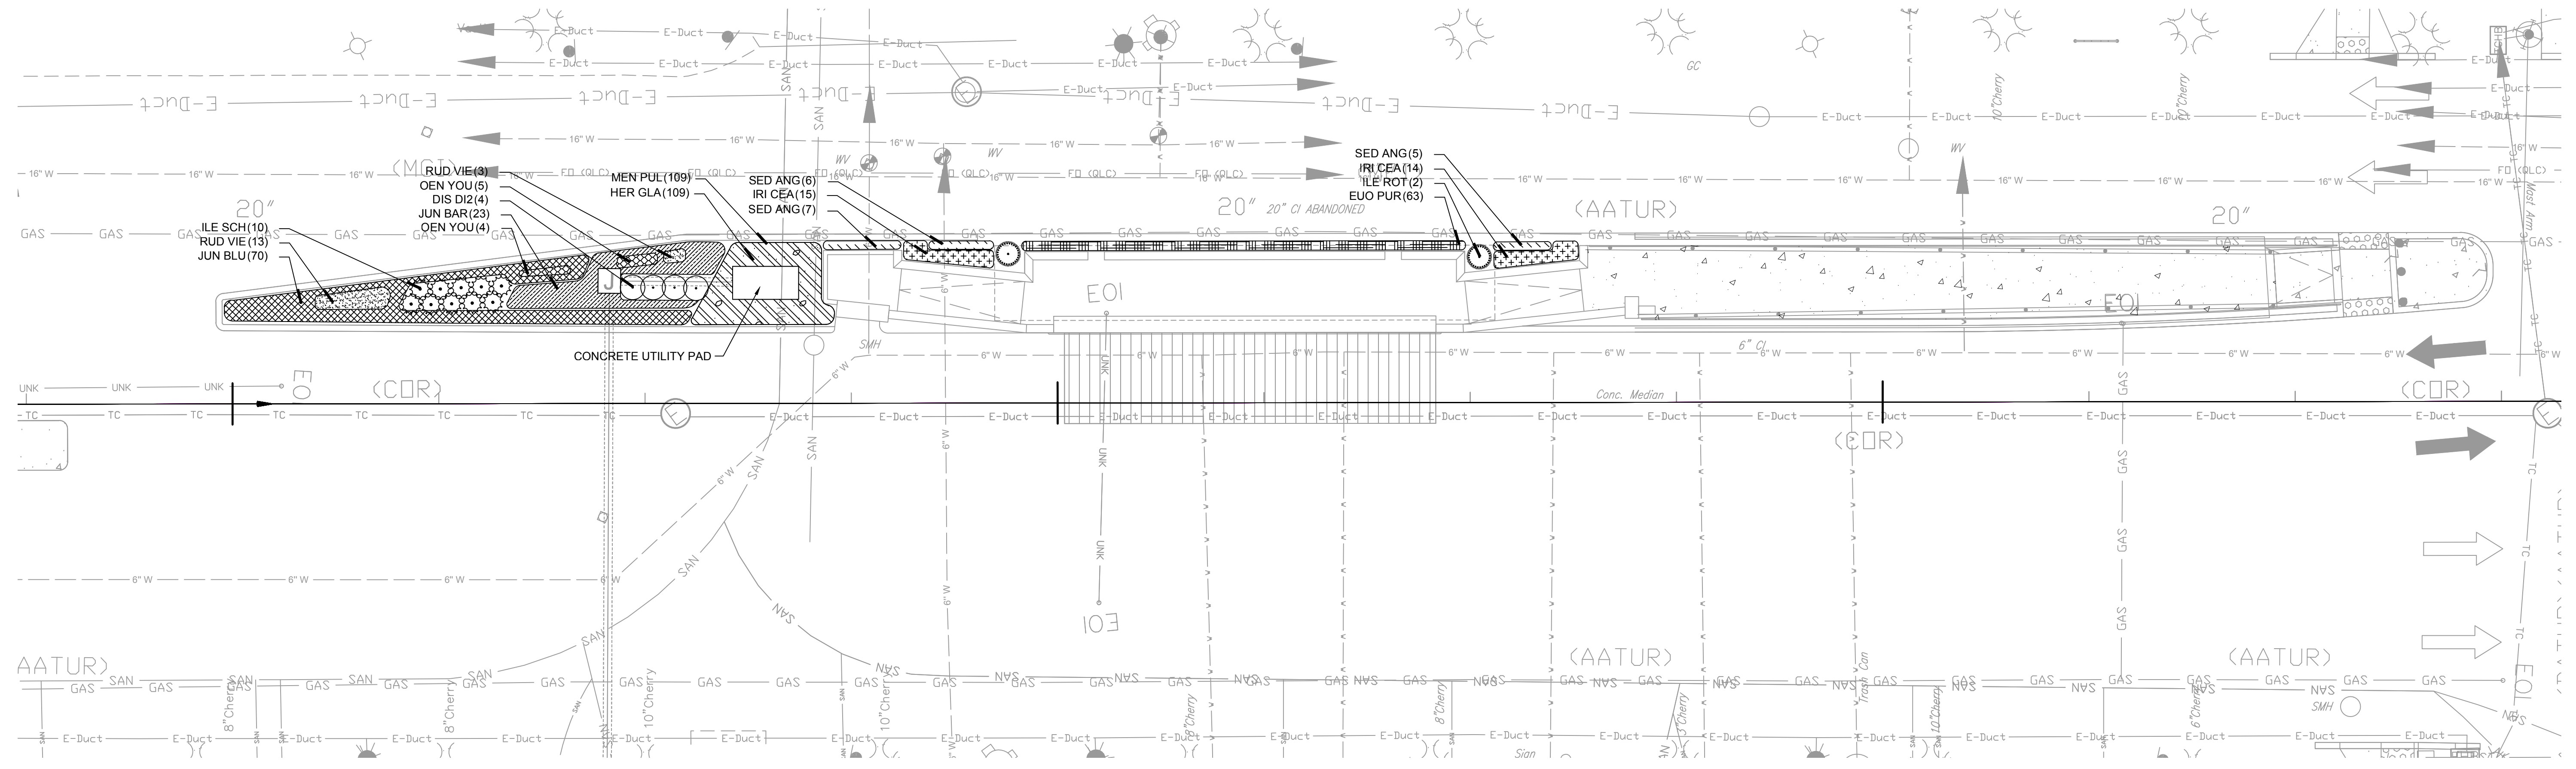


VCU MONROE PARK - WEST

HARDSCAPE LEGEND


- CONCRETE PAVING (5'X5' GRID, TOOLED-JOINT PATTERN TYPICAL)
- RAMP - CONCRETE BROOM FINISH; TOOLED JOINTS, 2' O.C. (TYPICAL)

PLANT KEY GROUP 2

TREES	BOTANICAL NAME
GIN PRI	GINKGO BILOBA 'PRINCETON SENTRY'
SHRUBS	BOTANICAL NAME
BUX BEA	BUXUS MICROPHYLLA JAPONICA 'GREEN BEAUTY'
DIS D12	DISTYLUM X 'BLUE CASCADE'
ILE ROT	ILEX CORNUTA 'ROTUNDA'
ILE SCH	ILEX VOMITORIA 'SCHILLINGS'
ROS ZAR	ROSA X 'ZARSBJOH'
GROUND COVERS	BOTANICAL NAME
EUO PUR	EUONYMUS COLORATUS
HER GLA	HERNIARIA GLABRA
JUN BLU	JUNIPERUS CONFERTA 'BLUE PACIFIC'
JUN BAR	JUNIPERUS HORIZONTALIS 'BAR HARBOR'
MEN PUL	MENTHA PULEGIUM
SED ANG	SEDUM RUPESTRE 'ANGELINA'
GRASSES	BOTANICAL NAME
PAN RUB	PANICUM VIRGATUM 'RUBY RIBBONS'
PERENNIAL	BOTANICAL NAME
IRI CEA	IRIS SIBIRICA 'CAESAR'S BROTHER'
OEN YOU	OENOTHERA FRUTICOSA 'YOUNGII'
RUD VIE	RUDBECKIA FULGIDA SPECIOSA 'VIETTE'S LITTLE SUZY'

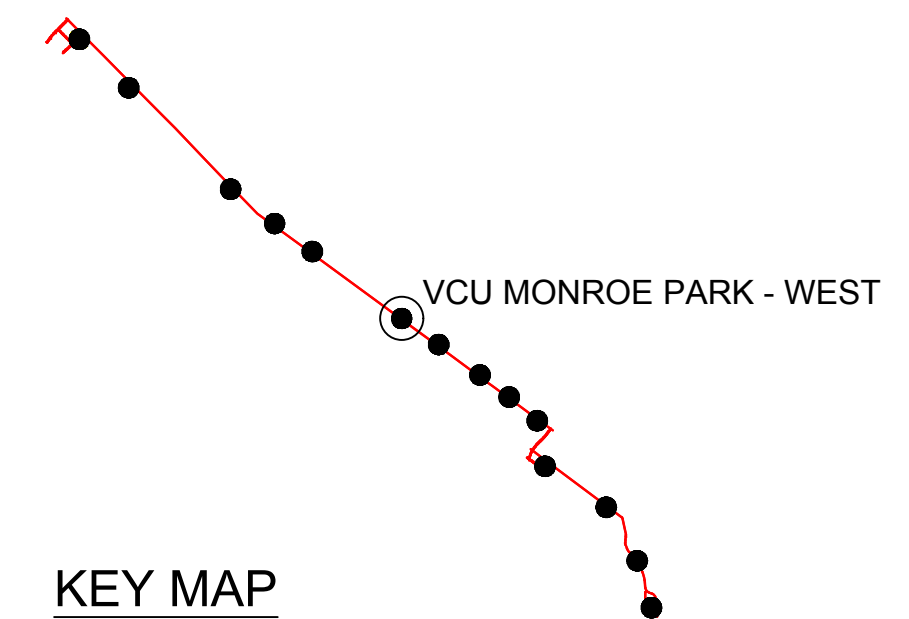

KEY MAP

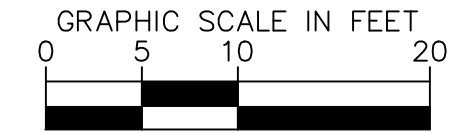

Jul 29, 2016 - 5:02pm


PROJECT MANAGER Sid Pawar, PE (804) 692-2126
 SURVEYED BY Precision Measurements, Inc. (804) 340-5229
 DESIGN SUPERVISED BY STV, Inc. Michael Hooshangi, PE (571) 633-2225
 SUBSURFACE UTILITY BY Accurmark Inc. (804) 550-7740

PFI PLANS

THESE PLANS ARE UNFINISHED AND UNAPPROVED AND ARE NOT TO BE USED FOR ANY TYPE OF CONSTRUCTION OR THE ACQUISITION OF RIGHT OF WAY.


LANDSCAPE PLAN

65% SUBMITTAL

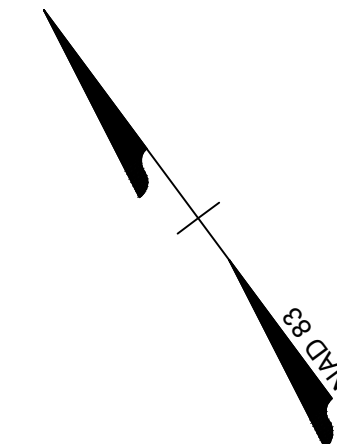

REVISED	STATE		SHEET NO.
	ROUTE	PROJECT	
	VA.	250	43(11)10

DESIGN FEATURES RELATING TO CONSTRUCTION OR TO REGULATION AND CONTROL OF TRAFFIC MAY BE SUBJECT TO CHANGE AS DEEMED NECESSARY BY THE DEPARTMENT

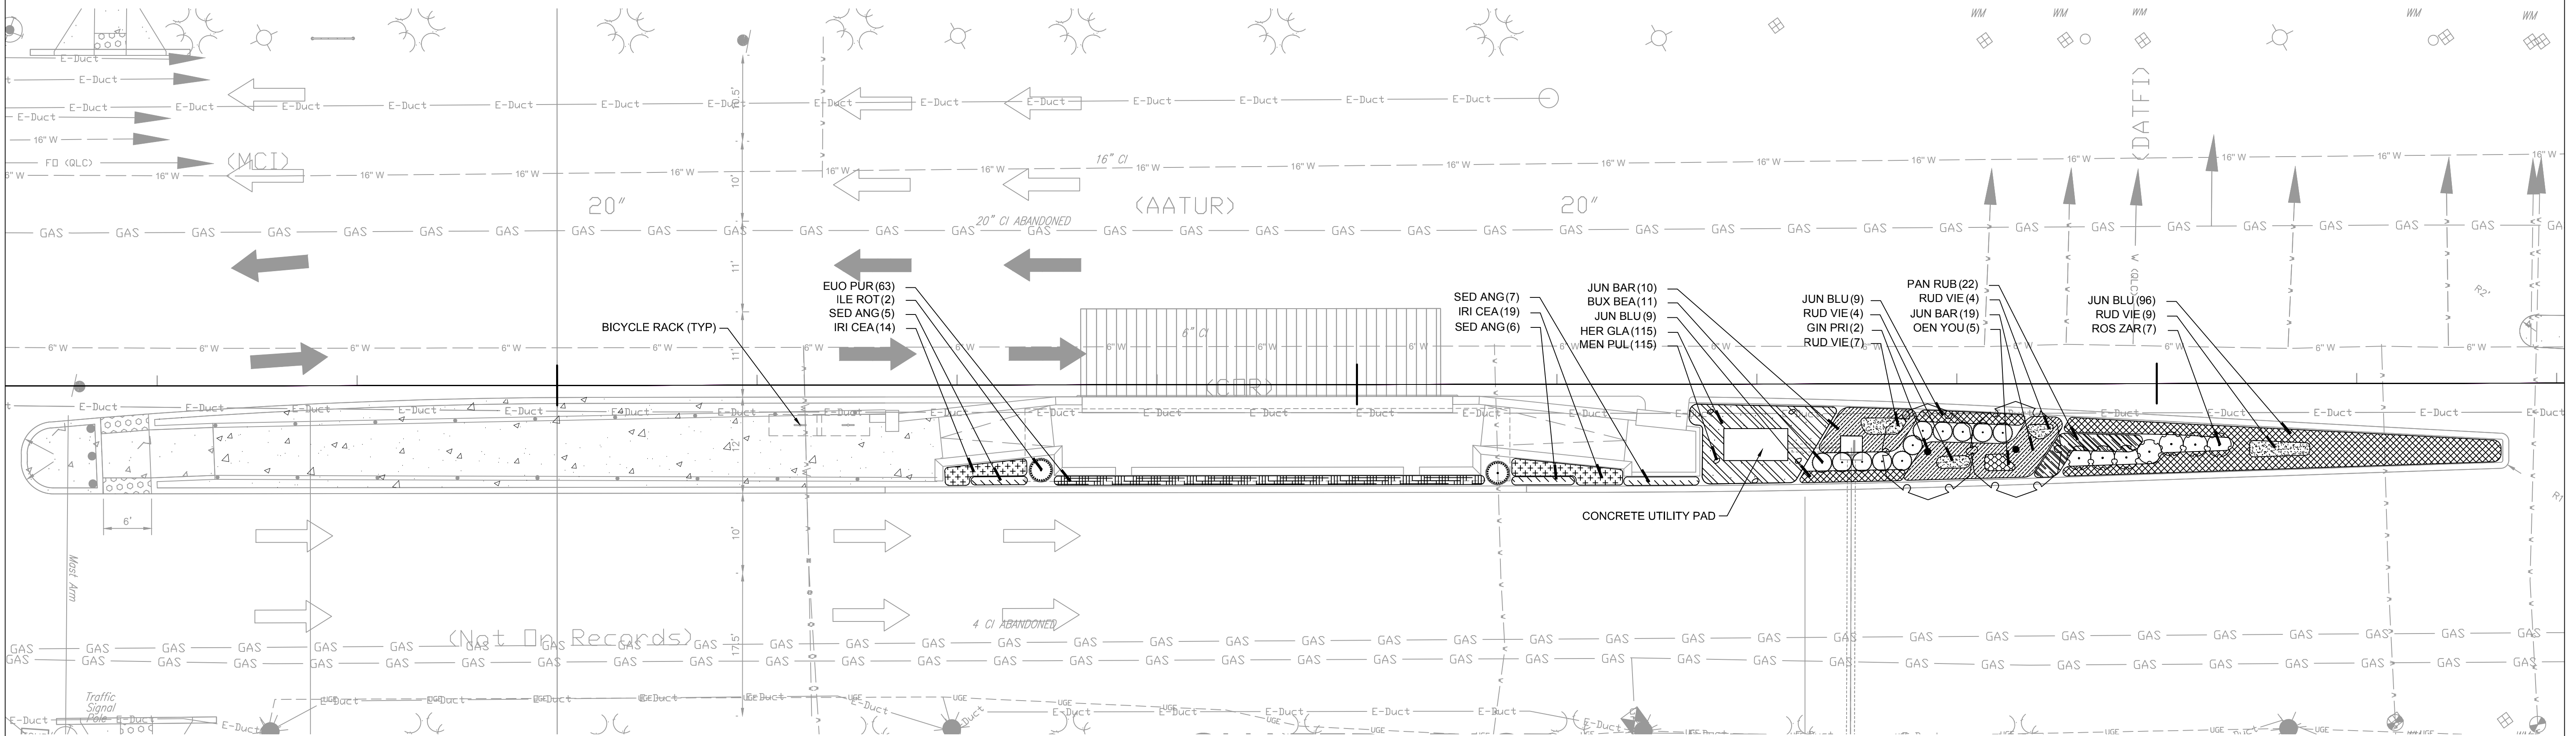



VCU MONROE PARK - EAST

HARDSCAPE LEGEND

- CONCRETE PAVING (5'X5' GRID, TOOLED-JOINT PATTERN TYPICAL)
- RAMP - CONCRETE BROOM FINISH; TOOLED JOINTS, 2' O.C. (TYPICAL)

PLANT KEY GROUP 2

TREES	BOTANICAL NAME
GIN PRI	GINKGO BILOBA 'PRINCETON SENTRY'
SHRUBS	BOTANICAL NAME
BUX BEA	BUXUS MICROPHYLLA JAPONICA 'GREEN BEAUTY'
DIS D12	DISTYLUM X 'BLUE CASCADE'
ILE ROT	ILEX CORNUTA 'ROTUNDA'
ILE SCH	ILEX VOMITORIA 'SCHILLINGS'
ROS ZAR	ROSA X 'ZARSBJOH'
GROUND COVERS	BOTANICAL NAME
EUO PUR	EUONYMUS COLORATUS
HER GLA	HERNIARIA GLABRA
JUN BLU	JUNIPERUS CONFERTA 'BLUE PACIFIC'
JUN BAR	JUNIPERUS HORIZONTALIS 'BAR HARBOR'
MEN PUL	MENTHA PULEGIUM
SED ANG	SEDUM RUPESTRE 'ANGELINA'
GRASSES	BOTANICAL NAME
PAN RUB	PANICUM VIRGATUM 'RUBY RIBBONS'
PERENNIAL	BOTANICAL NAME
IRI CEA	IRIS SIBIRICA 'CAESAR'S BROTHER'
OEN YOU	OENOTHERA FRUTICOSA 'YOUNGII'
RUD VIE	RUDBECKIA FULGIDA SPECIOSA 'VIETTE'S LITTLE SUZY'

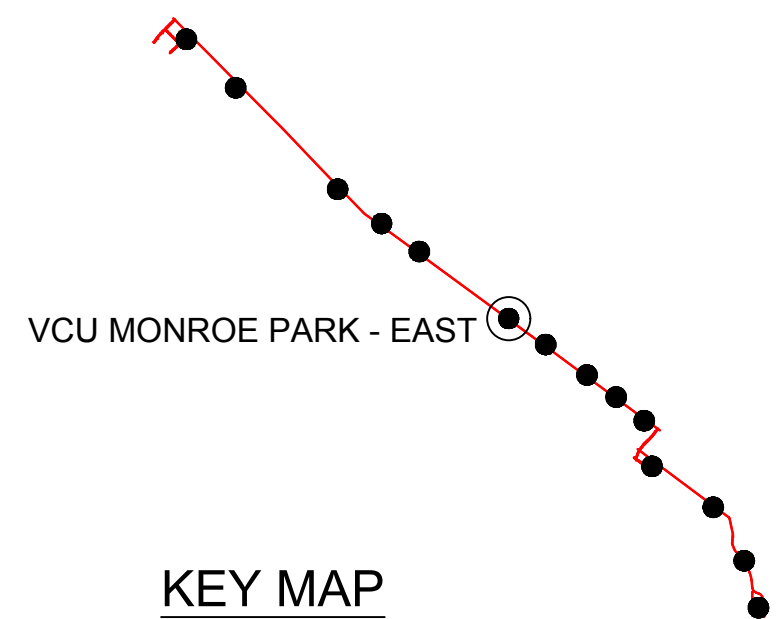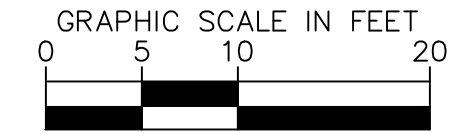

KEY MAP

Jul 29, 2016 - 4:58pm


PROJECT MANAGER Sid Pawar, PE (804) 692-2126
 SURVEYED BY Precision Measurements, Inc. (804) 340-5229
 DESIGN SUPERVISED BY STV Inc. Michael Hooshangi, PE (571) 633-2225
 SUBSURFACE UTILITY BY Accumark Inc. (804) 550-7740

PFI PLANS

THESE PLANS ARE UNFINISHED AND UNAPPROVED AND ARE NOT TO BE USED FOR ANY TYPE OF CONSTRUCTION OR THE ACQUISITION OF RIGHT OF WAY.


LANDSCAPE PLAN

65% SUBMITTAL

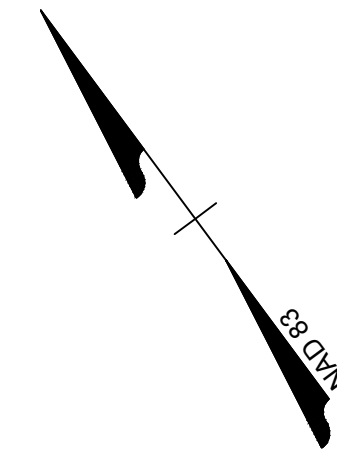

REVISED	STATE	ROUTE	STATE	PROJECT	SHEET NO.
	VA.	250		GRTC BUS RAPID TRANSIT	43(12)10

DESIGN FEATURES RELATING TO CONSTRUCTION OR TO REGULATION AND CONTROL OF TRAFFIC MAY BE SUBJECT TO CHANGE AS DEEMED NECESSARY BY THE DEPARTMENT

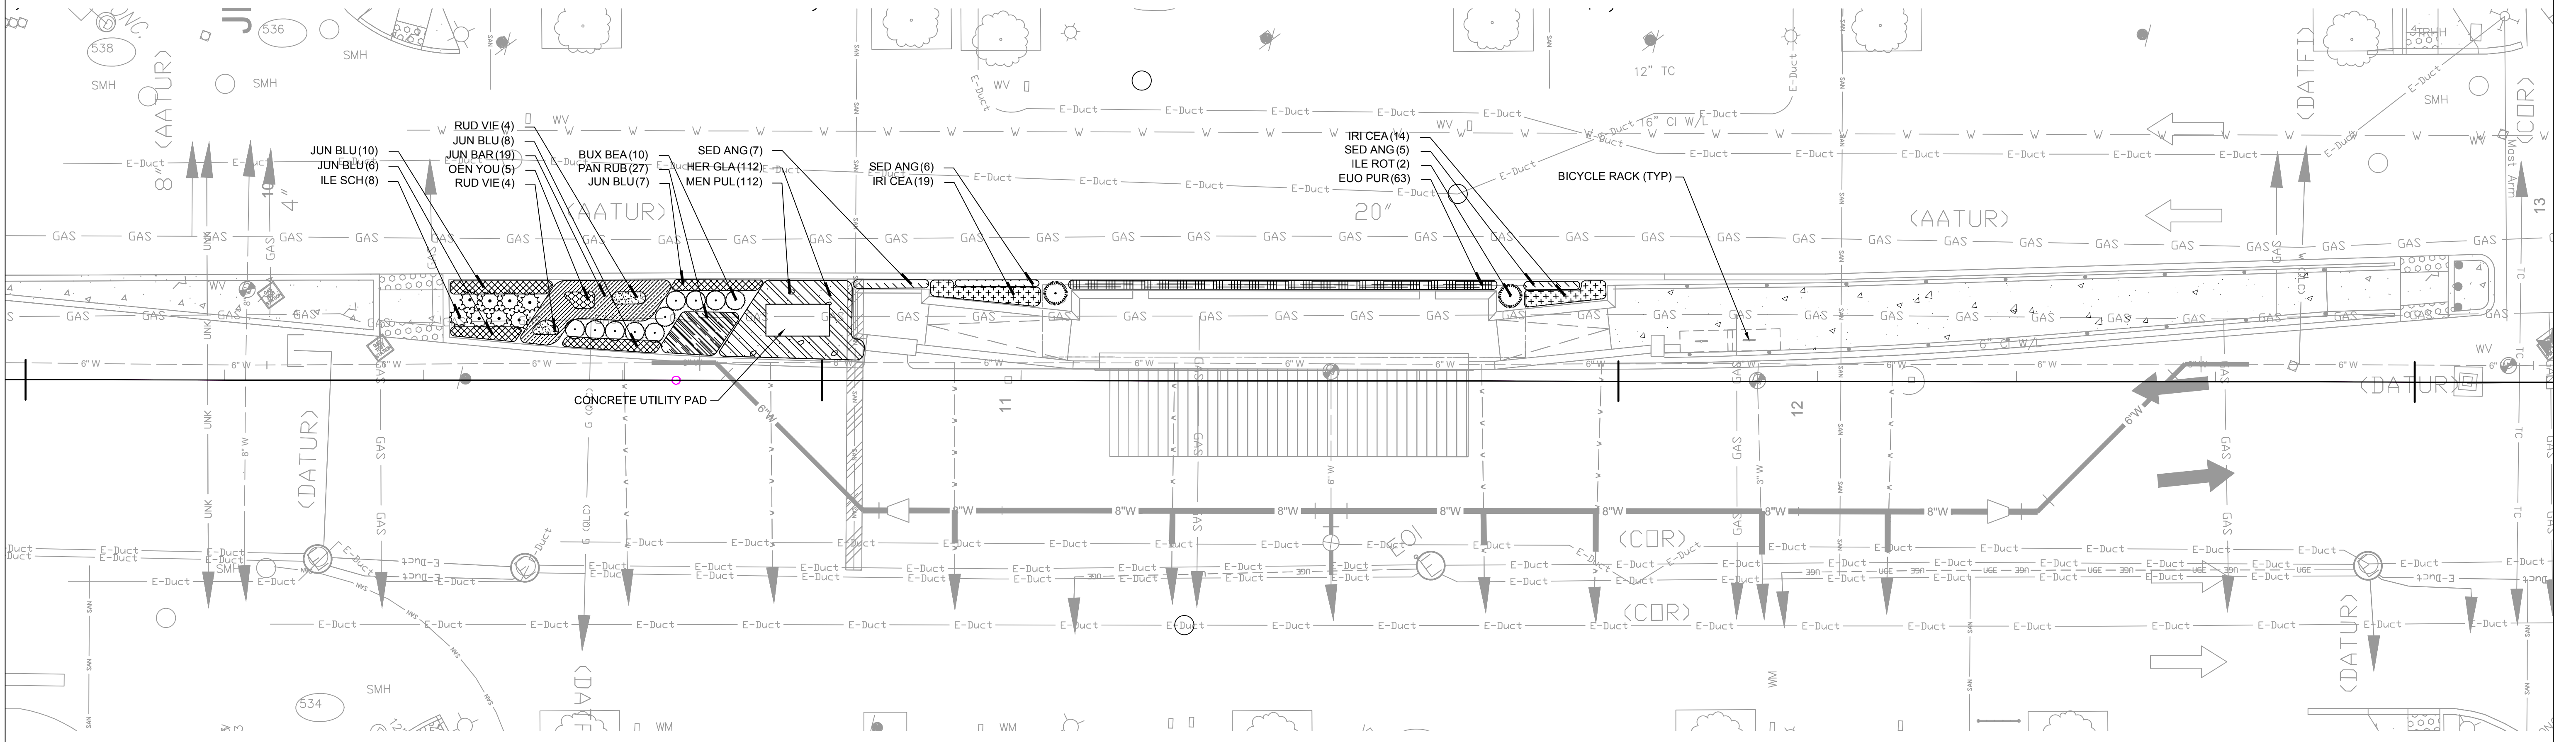


ARTS DISTRICT - WEST

HARDSCAPE LEGEND

- CONCRETE PAVING (5'X5' GRID, TOOLED-JOINT PATTERN TYPICAL)
- RAMP - CONCRETE BROOM FINISH; TOOLED JOINTS, 2' O.C. (TYPICAL)

PLANT KEY GROUP 2

TREES	BOTANICAL NAME
GIN PRI	GINKGO BILOBA 'PRINCETON SENTRY'
SHRUBS	BOTANICAL NAME
BUX BEA	BUXUS MICROPHYLLA JAPONICA 'GREEN BEAUTY'
DIS DI2	DISTYLIMUM X 'BLUE CASCADE'
ILE ROT	ILEX CORNUTA 'ROTUNDA'
ILE SCH	ILEX VOMITORIA 'SCHILLINGS'
ROS ZAR	ROSA X 'ZARSBJOH'
GROUND COVERS	BOTANICAL NAME
EUO PUR	EUONYMUS COLORATUS
HER GLA	HERNIARIA GLABRA
JUN BLU	JUNIPERUS CONFERTA 'BLUE PACIFIC'
JUN BAR	JUNIPERUS HORIZONTALIS 'BAR HARBOR'
MEN PUL	MENTHA PULEGIUM
SED ANG	SEDUM RUPESTRE 'ANGELINA'
GRASSES	BOTANICAL NAME
PAN RUB	PANICUM VIRGATUM 'RUBY RIBBONS'
PERENNIAL	BOTANICAL NAME
IRI CEA	IRIS SIBIRICA 'CAESAR'S BROTHER'
OEN YOU	OENOTHERA FRUTICOSA 'YOUNGII'
RUD VIE	RUDBECKIA FULGIDA SPECIOSA 'VIETTE'S LITTLE SUZY'

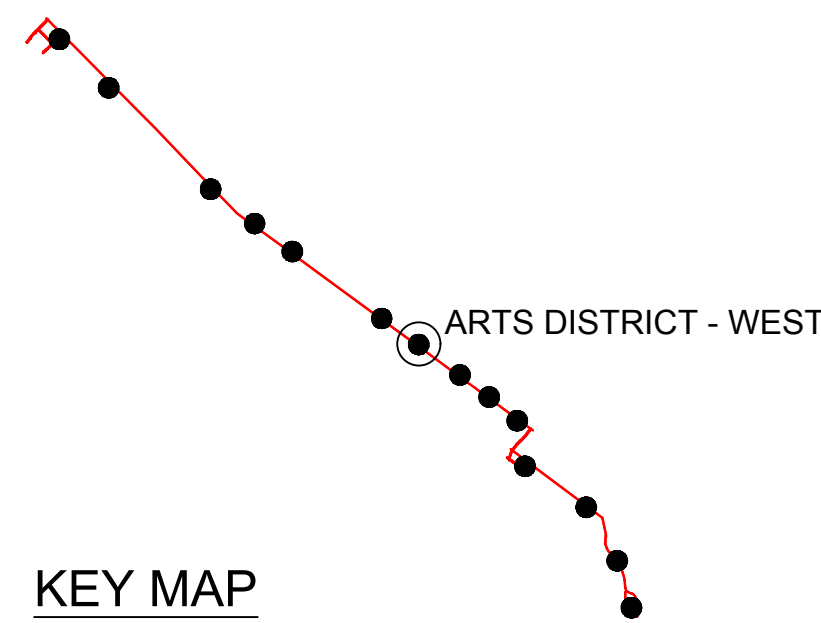

KEY MAP




Jul 29, 2016 - 4:54pm

PROJECT MANAGER Sid Pawar, PE (804) 692-2126
 SURVEYED BY Precision Measurements, Inc. (804) 340-5229
 DESIGN SUPERVISED BY STV Inc. Michael Hooshangi, PE (571) 633-2225
 SUBSURFACE UTILITY BY Accumark Inc. (804) 550-7740

PFI PLANS
 THESE PLANS ARE UNFINISHED
 AND UNAPPROVED AND ARE NOT
 TO BE USED FOR ANY TYPE
 OF CONSTRUCTION OR THE
 ACQUISITION OF RIGHT OF WAY.


LANDSCAPE PLAN

65% SUBMITTAL

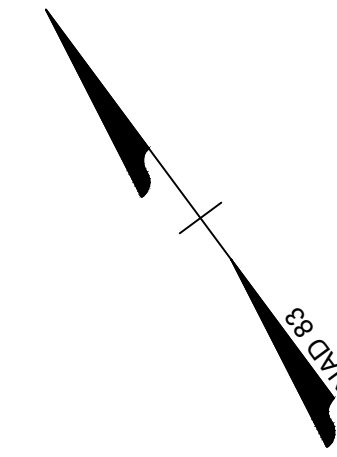

REVISED	STATE	ROUTE	STATE	PROJECT	SHEET NO.
	VA.	250		GRTC BUS RAPID TRANSIT	43(13)10

DESIGN FEATURES RELATING TO CONSTRUCTION OR TO REGULATION AND CONTROL OF TRAFFIC MAY BE SUBJECT TO CHANGE AS DEEMED NECESSARY BY THE DEPARTMENT

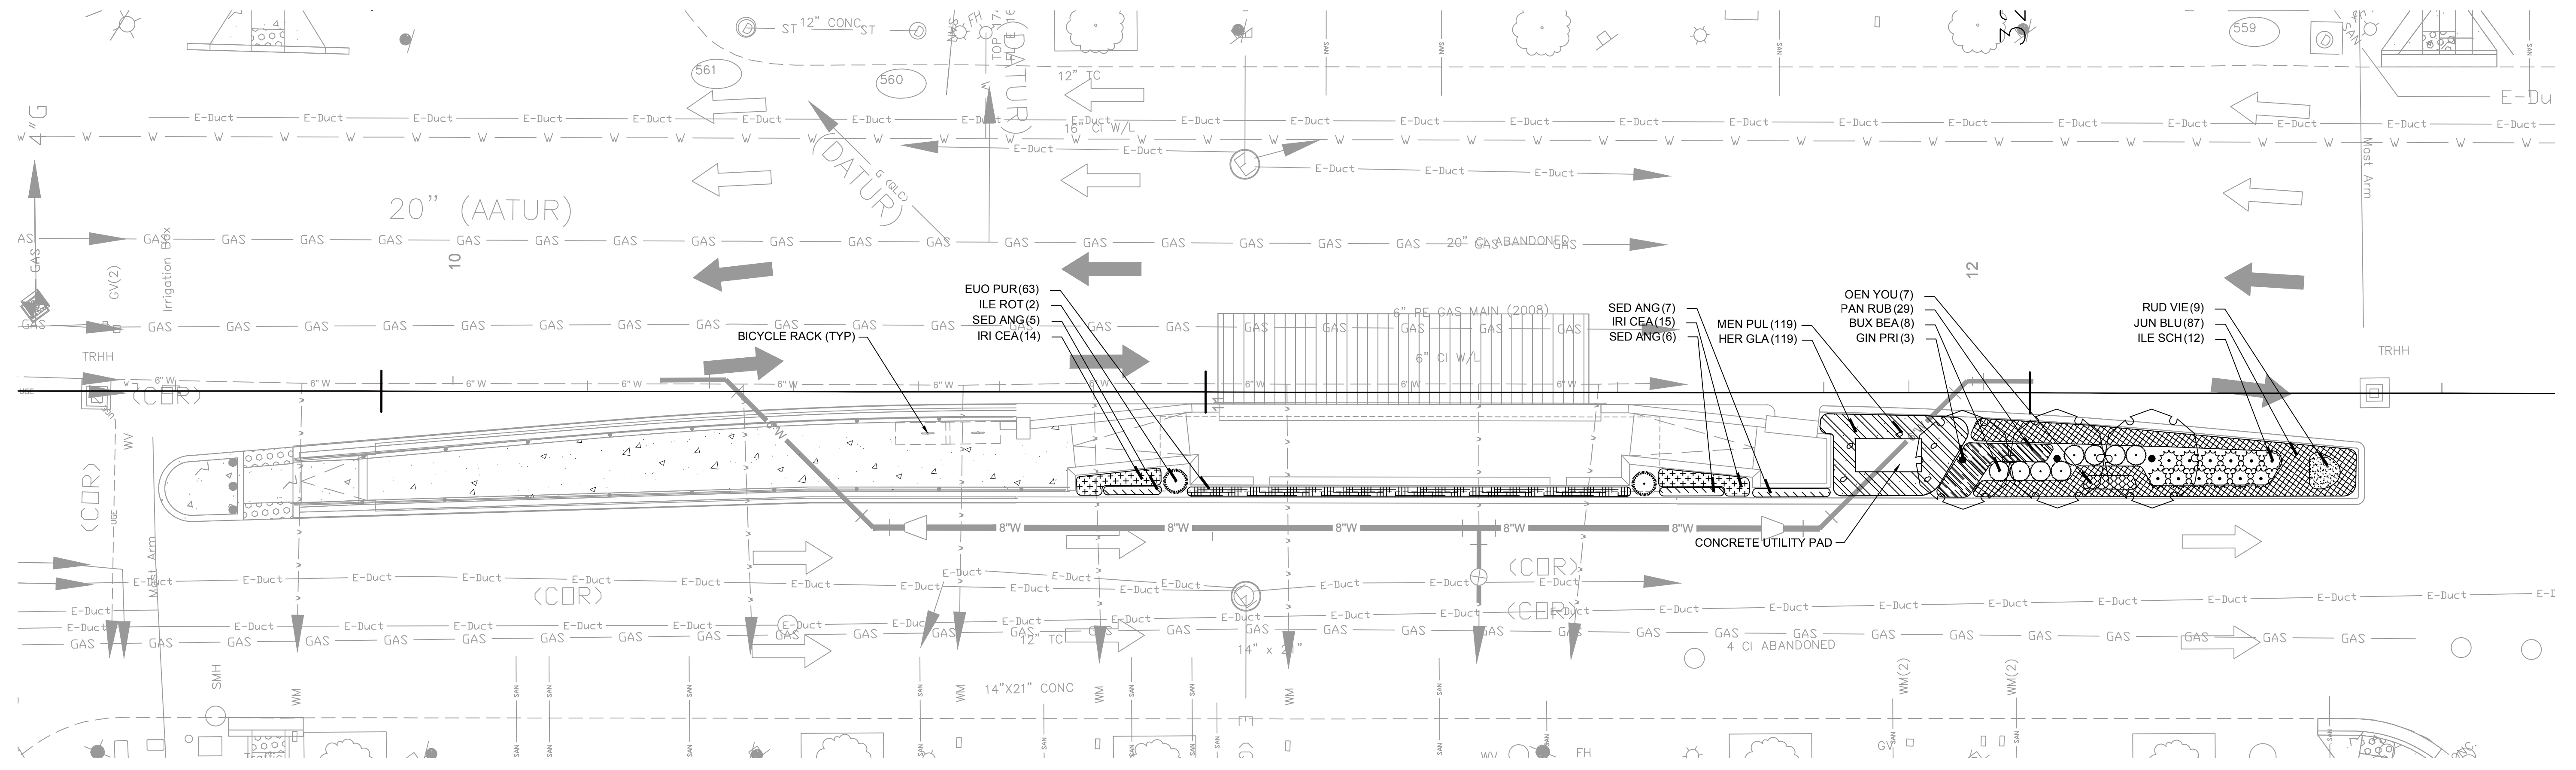


ARTS DISTRICT - EAST

HARDSCAPE LEGEND

- CONCRETE PAVING (5'X5' GRID, TOOLED-JOINT PATTERN TYPICAL)
- RAMP - CONCRETE BROOM FINISH; TOOLED JOINTS, 2' O.C. (TYPICAL)

PLANT KEY GROUP 2

TREES	BOTANICAL NAME
GIN PRI	GINKGO BILOBA 'PRINCETON SENTRY'
SHRUBS	BOTANICAL NAME
BUX BEA	BUXUS MICROPHYLLA JAPONICA 'GREEN BEAUTY'
DIS DI2	DISTYLUM X 'BLUE CASCADE'
ILE ROT	ILEX CORNUTA 'ROTUNDA'
ILE SCH	ILEX VOMITORIA 'SCHILLINGS'
ROS ZAR	ROSA X 'ZARSBJOH'
GROUND COVERS	BOTANICAL NAME
EUO PUR	EUONYMUS COLORATUS
HER GLA	HERNIARIA GLABRA
JUN BLU	JUNIPERUS CONFERTA 'BLUE PACIFIC'
JUN BAR	JUNIPERUS HORIZONTALIS 'BAR HARBOR'
MEN PUL	MENTHA PULEGIUM
SED ANG	SEDUM RUPESTRE 'ANGELINA'
GRASSES	BOTANICAL NAME
PAN RUB	PANICUM VIRGATUM 'RUBY RIBBONS'
PERENNIAL	BOTANICAL NAME
IRI CEA	IRIS SIBIRICA 'CAESAR'S BROTHER'
OEN YOU	OENOTHERA FRUTICOSA 'YOUNGII'
RUD VIE	RUDBECKIA FULGIDA SPECIOSA 'VIETTE'S LITTLE SUZY'

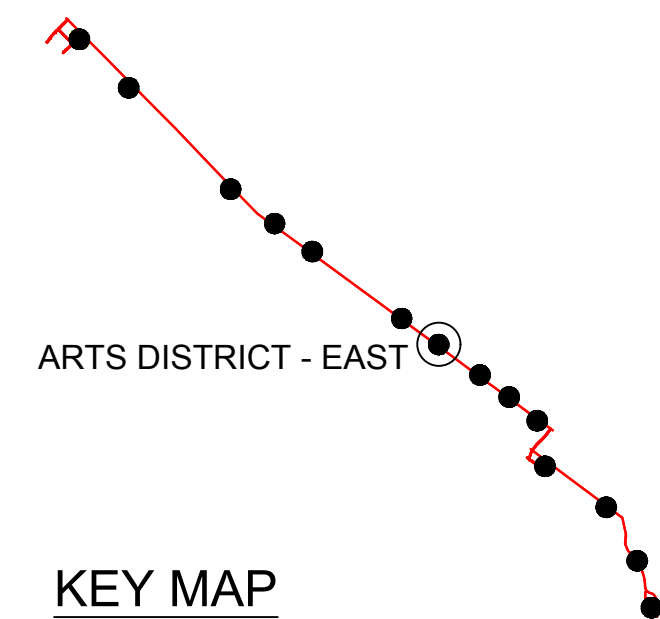

KEY MAP


Jul 29, 2016 - 4:49pm

PFI PLANS
 THESE PLANS ARE UNFINISHED AND UNAPPROVED AND ARE NOT TO BE USED FOR ANY TYPE OF CONSTRUCTION OR THE ACQUISITION OF RIGHT OF WAY.

STANDARD PLANTING NOTES AND DETAILS


REVISED	STATE	ROUTE	STATE	PROJECT	SHEET NO.
	VA.	250		GRTC BUS RAPID TRANSIT	43(A)30

DESIGN FEATURES RELATING TO CONSTRUCTION OR TO REGULATION AND CONTROL OF TRAFFIC MAY BE SUBJECT TO CHANGE AS DEEMED NECESSARY BY THE DEPARTMENT

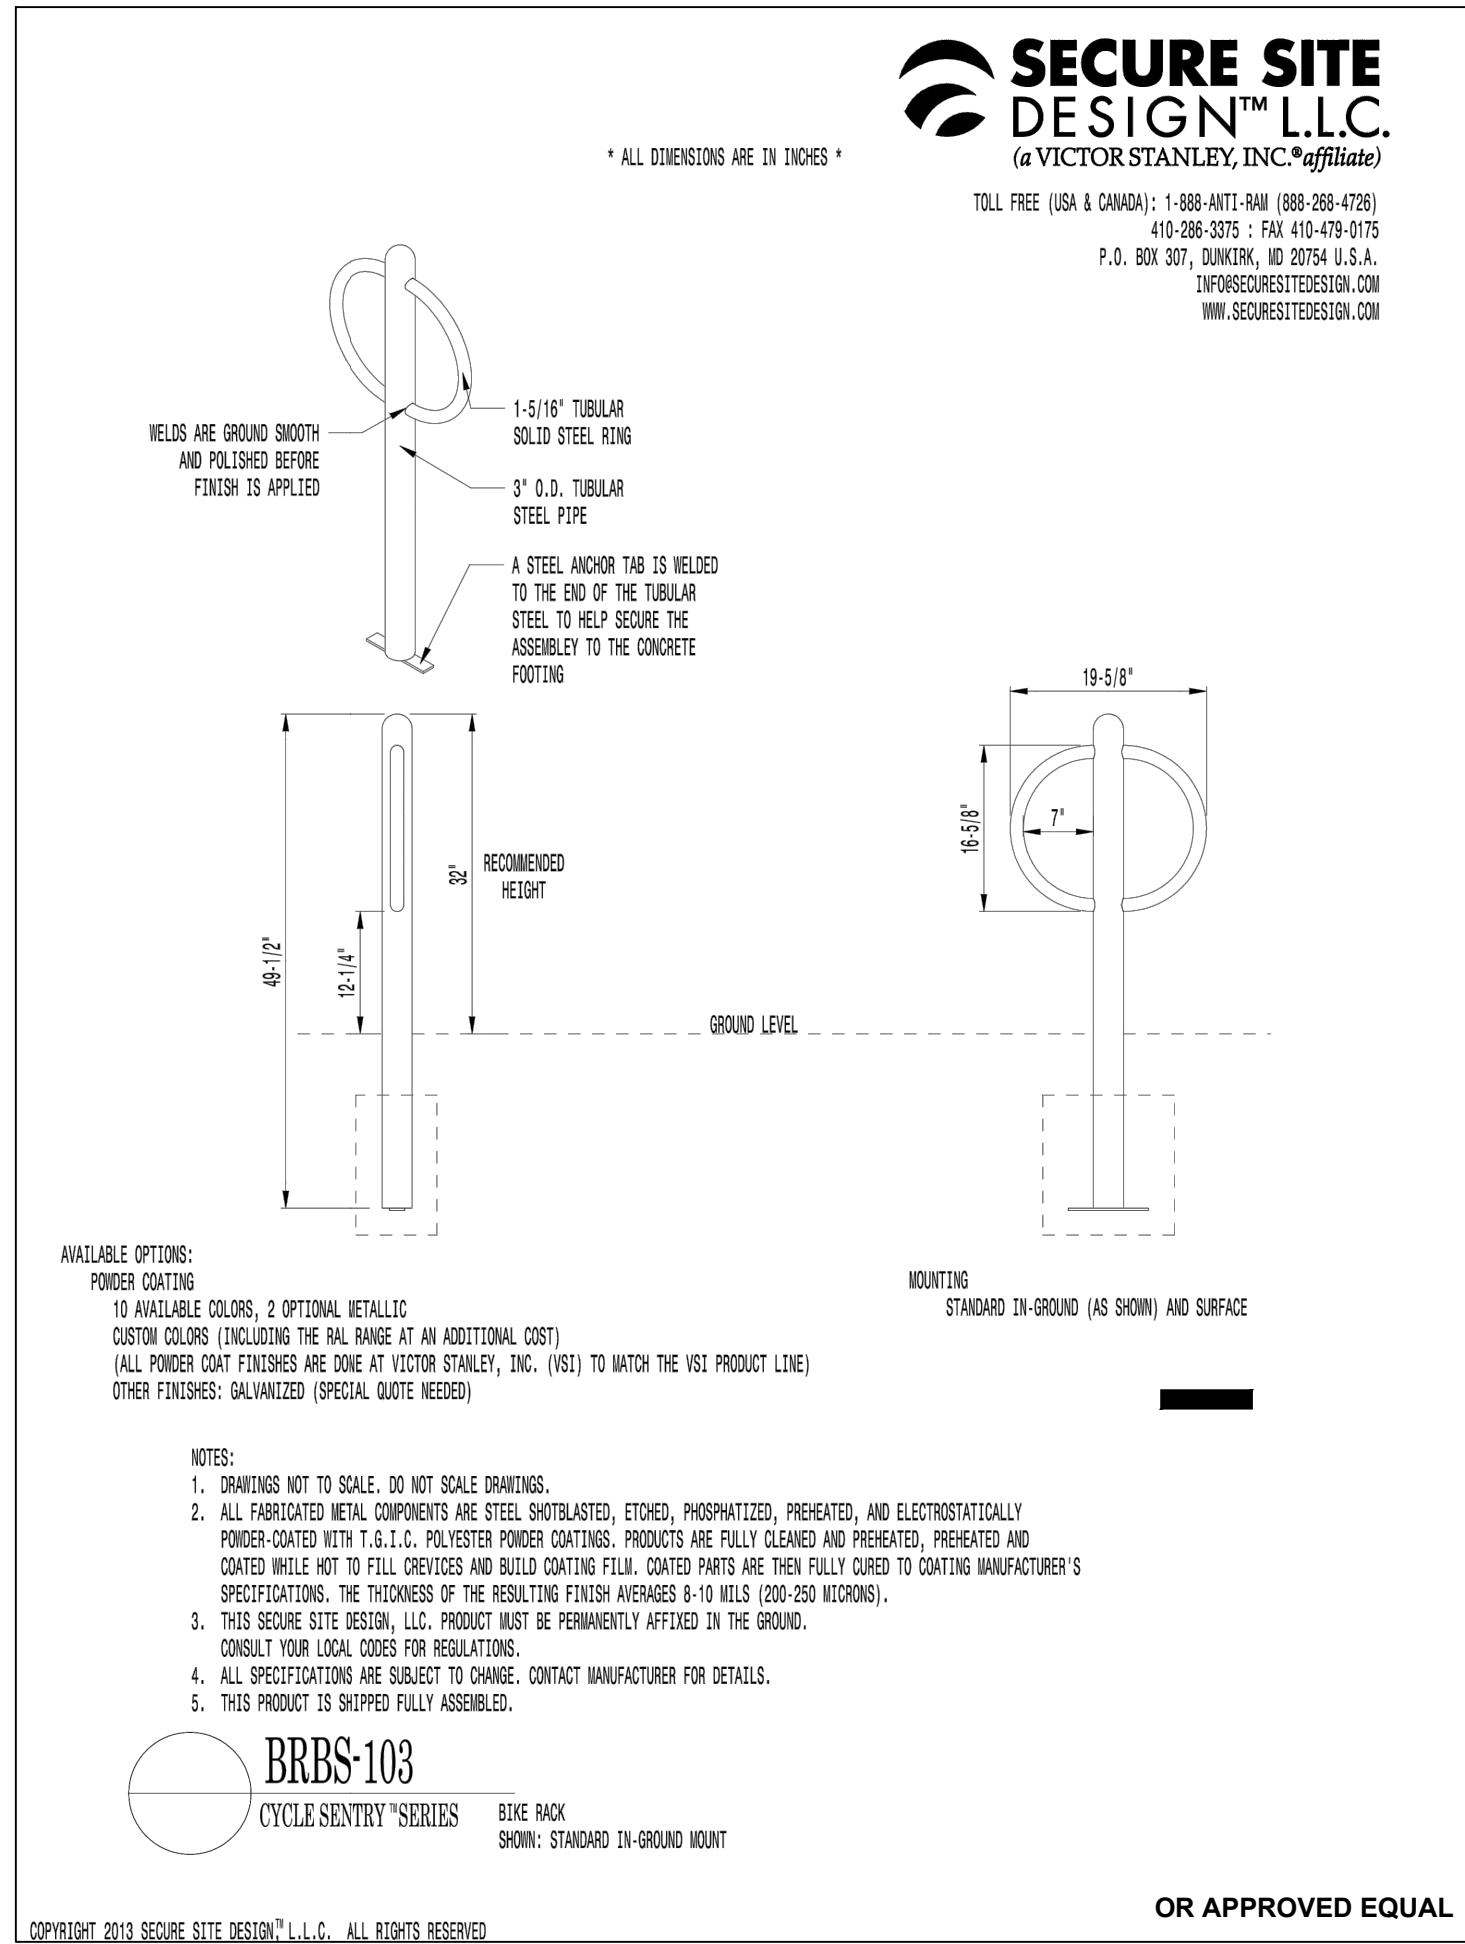


5 BICYCLE RACK
 NOT TO SCALE



NOTES:
 1. THE CONTRACTOR SHALL CONTACT THE LANDSCAPE ARCHITECT AND/OR ENGINEER BEFORE LANDSCAPE INSTALLATION.
 2. ALL WORK SHALL BE APPROVED PRIOR TO ANY PLANTING OPERATIONS WITHIN CONSTRUCTED AREAS.
 3. SHREDDED MULCH SHALL NOT BE APPLIED UNTIL PLANTING OPERATION IS COMPLETE.

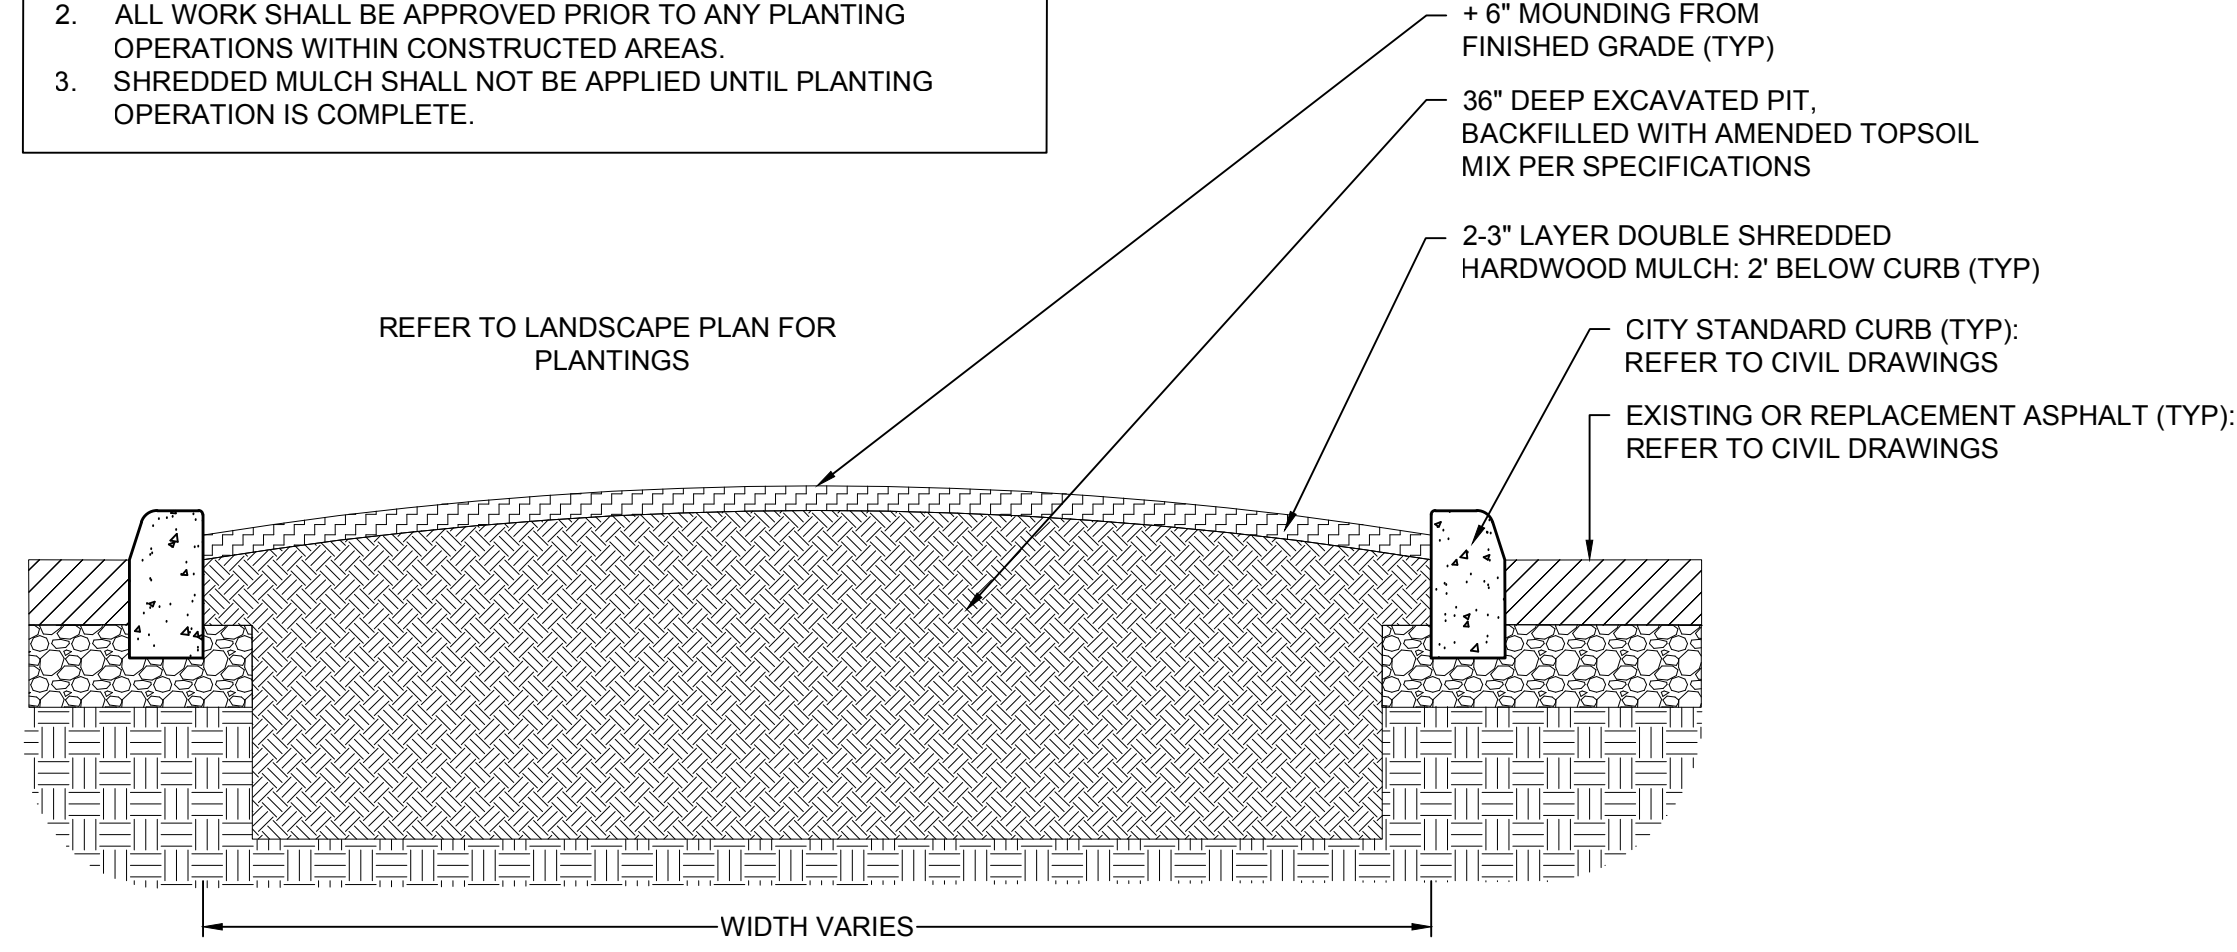


6 TYPICAL RAISED MEDIAN PLANTING AREA SECTION
 SCALE: 1/2" = 1'

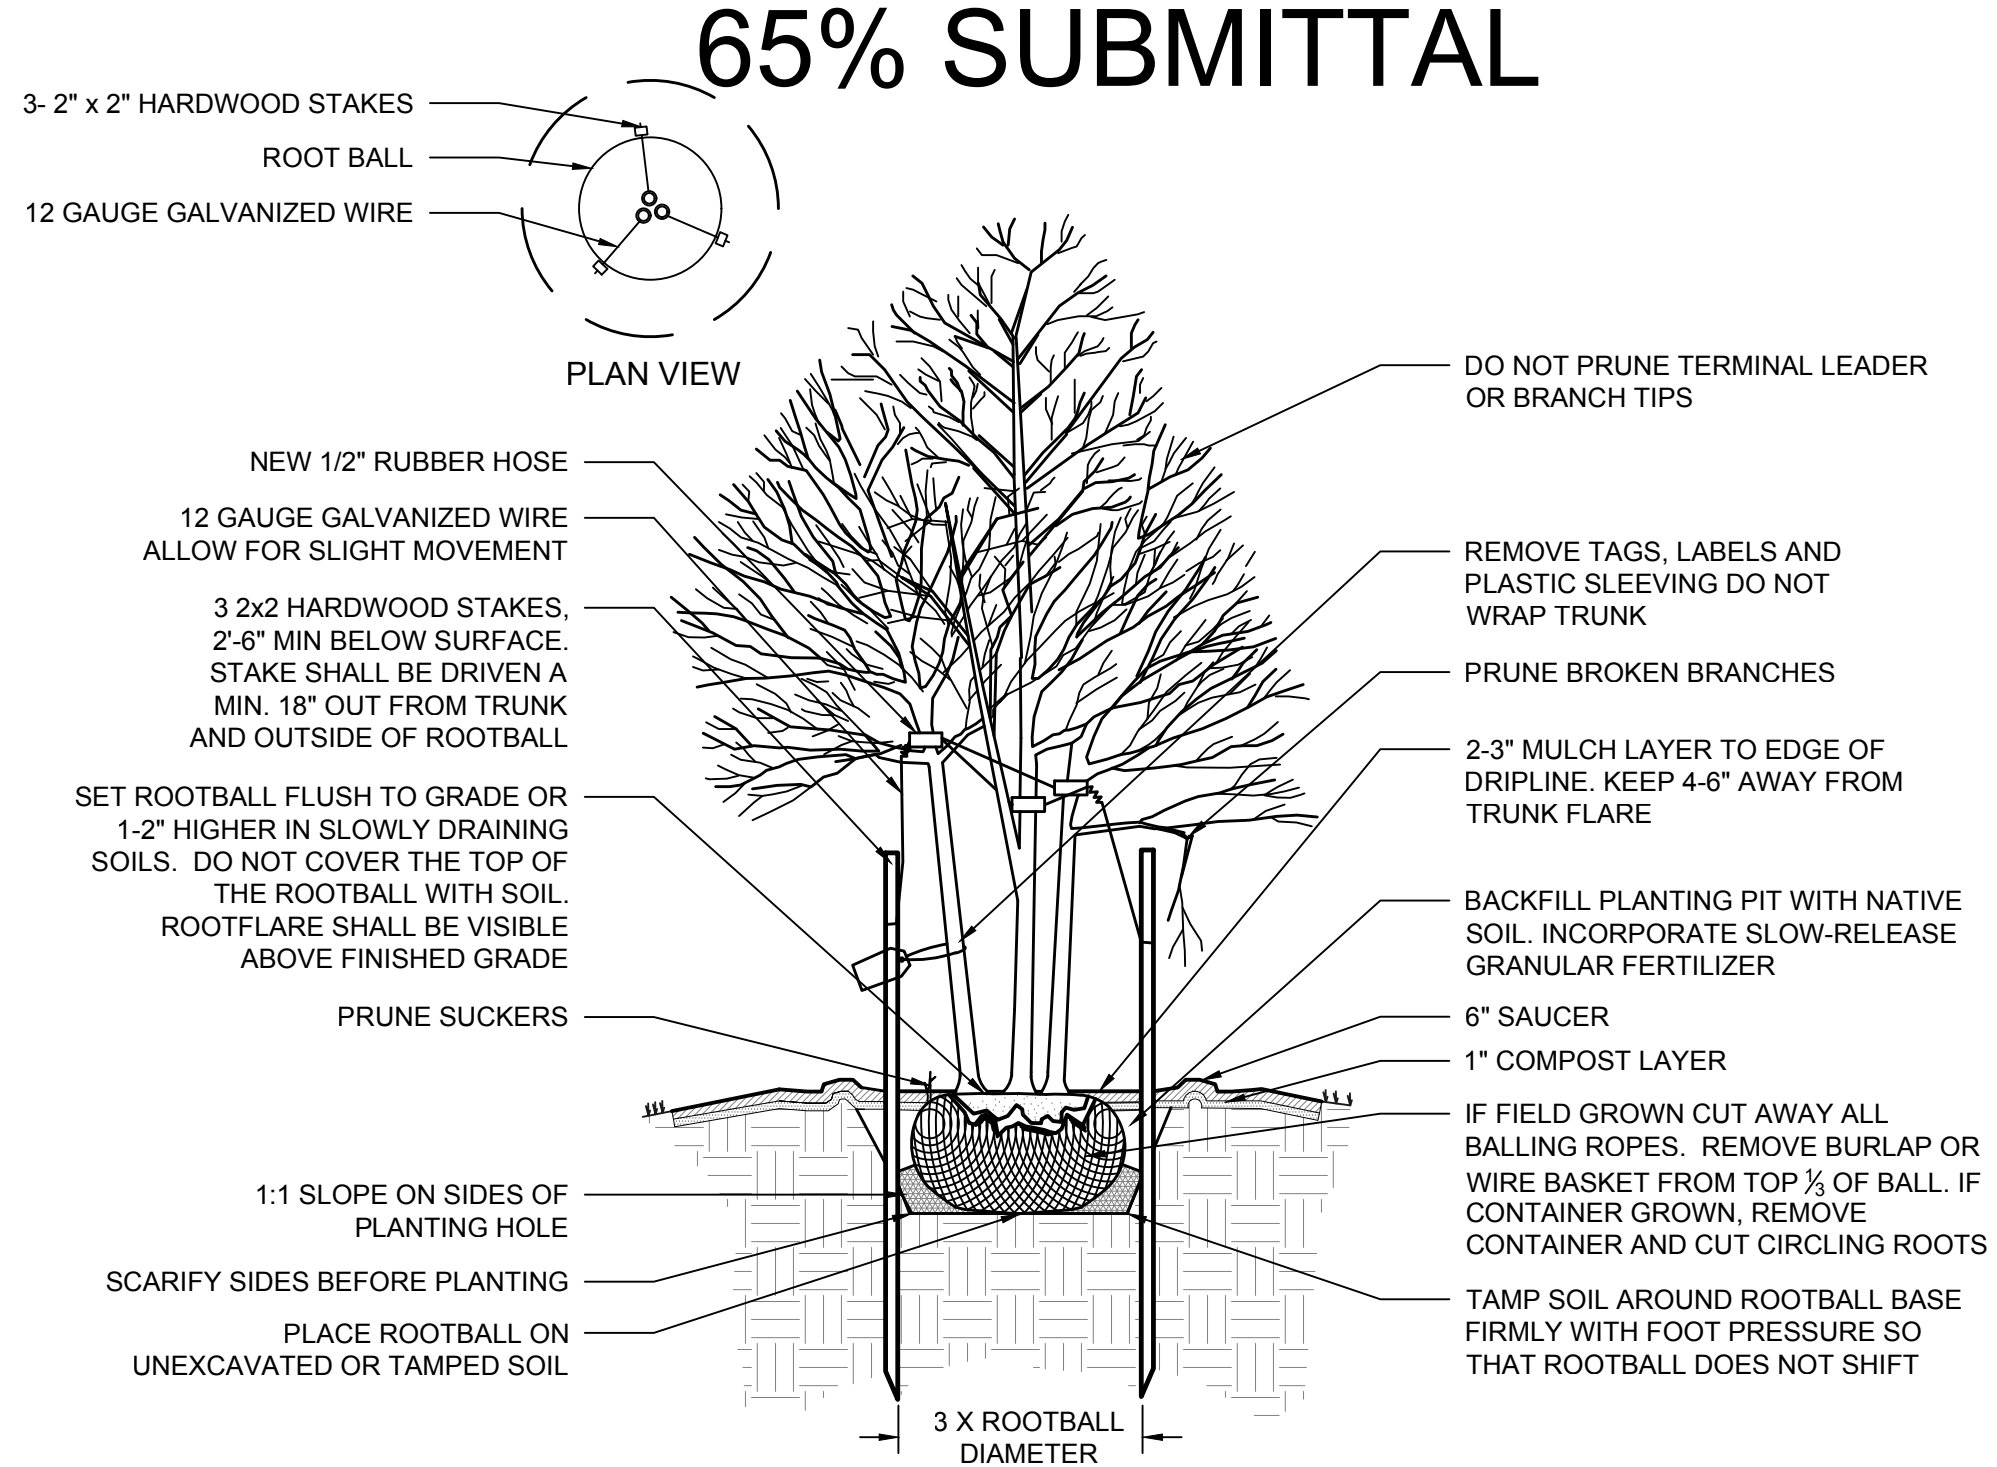


3 MULTI-STEM TREE - STAKING SPECIFIED
 NOT TO SCALE

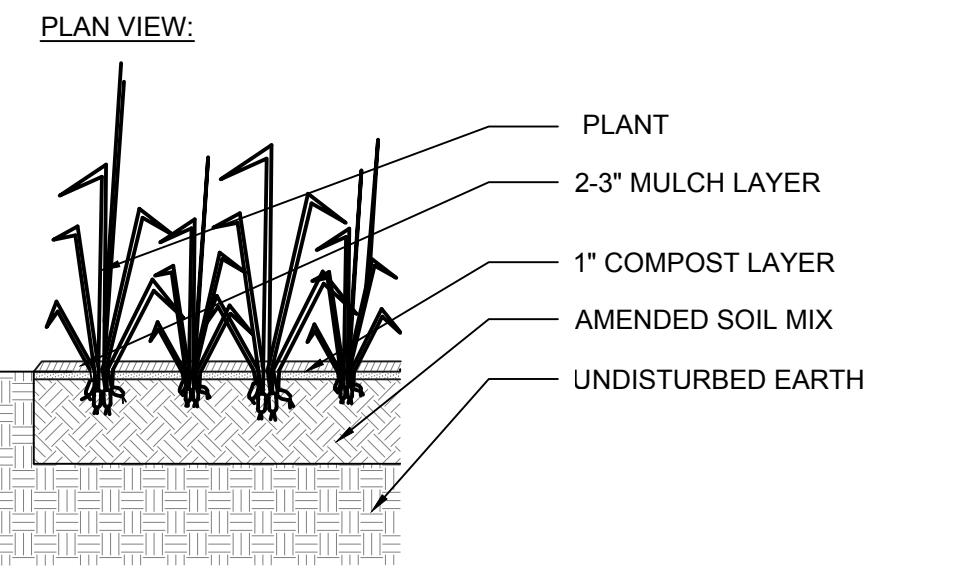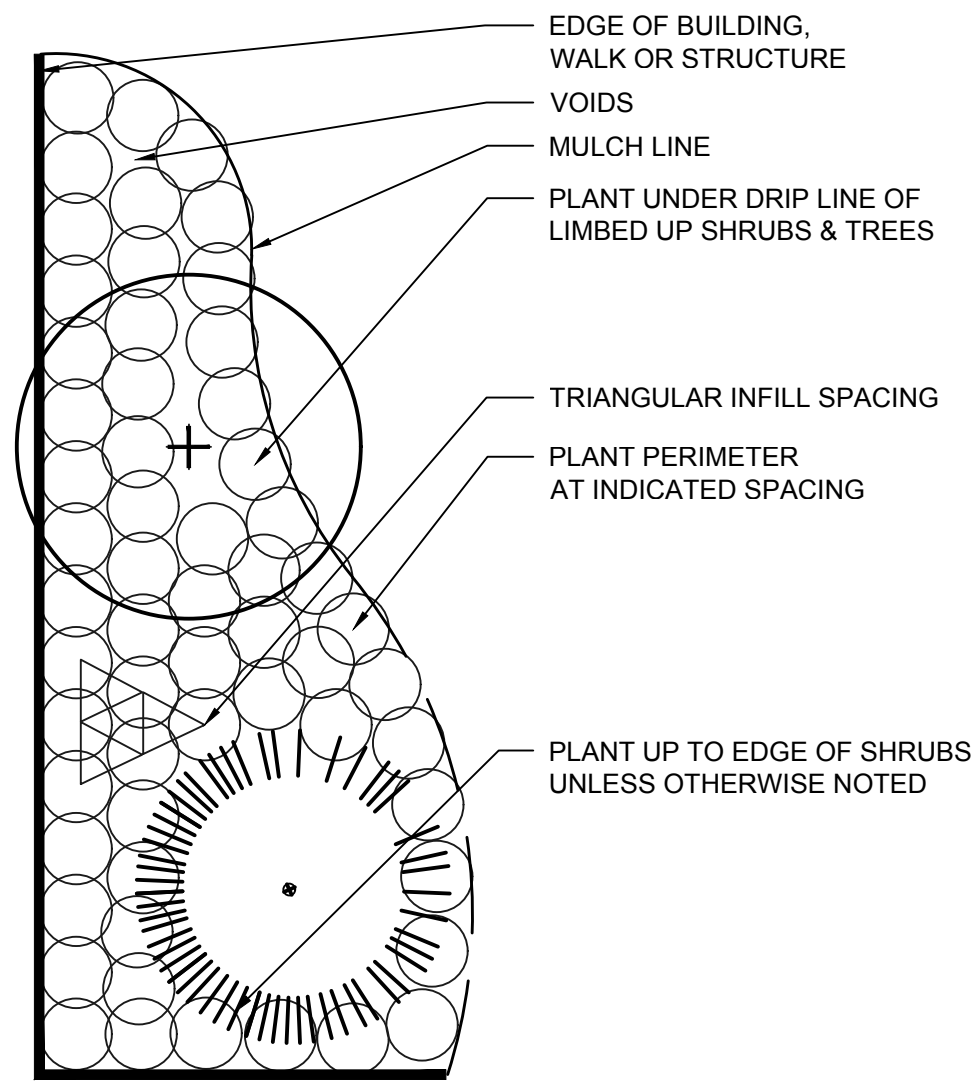

4 GROUNDCOVER/ PERENNIAL PLANTING
 NOT TO SCALE

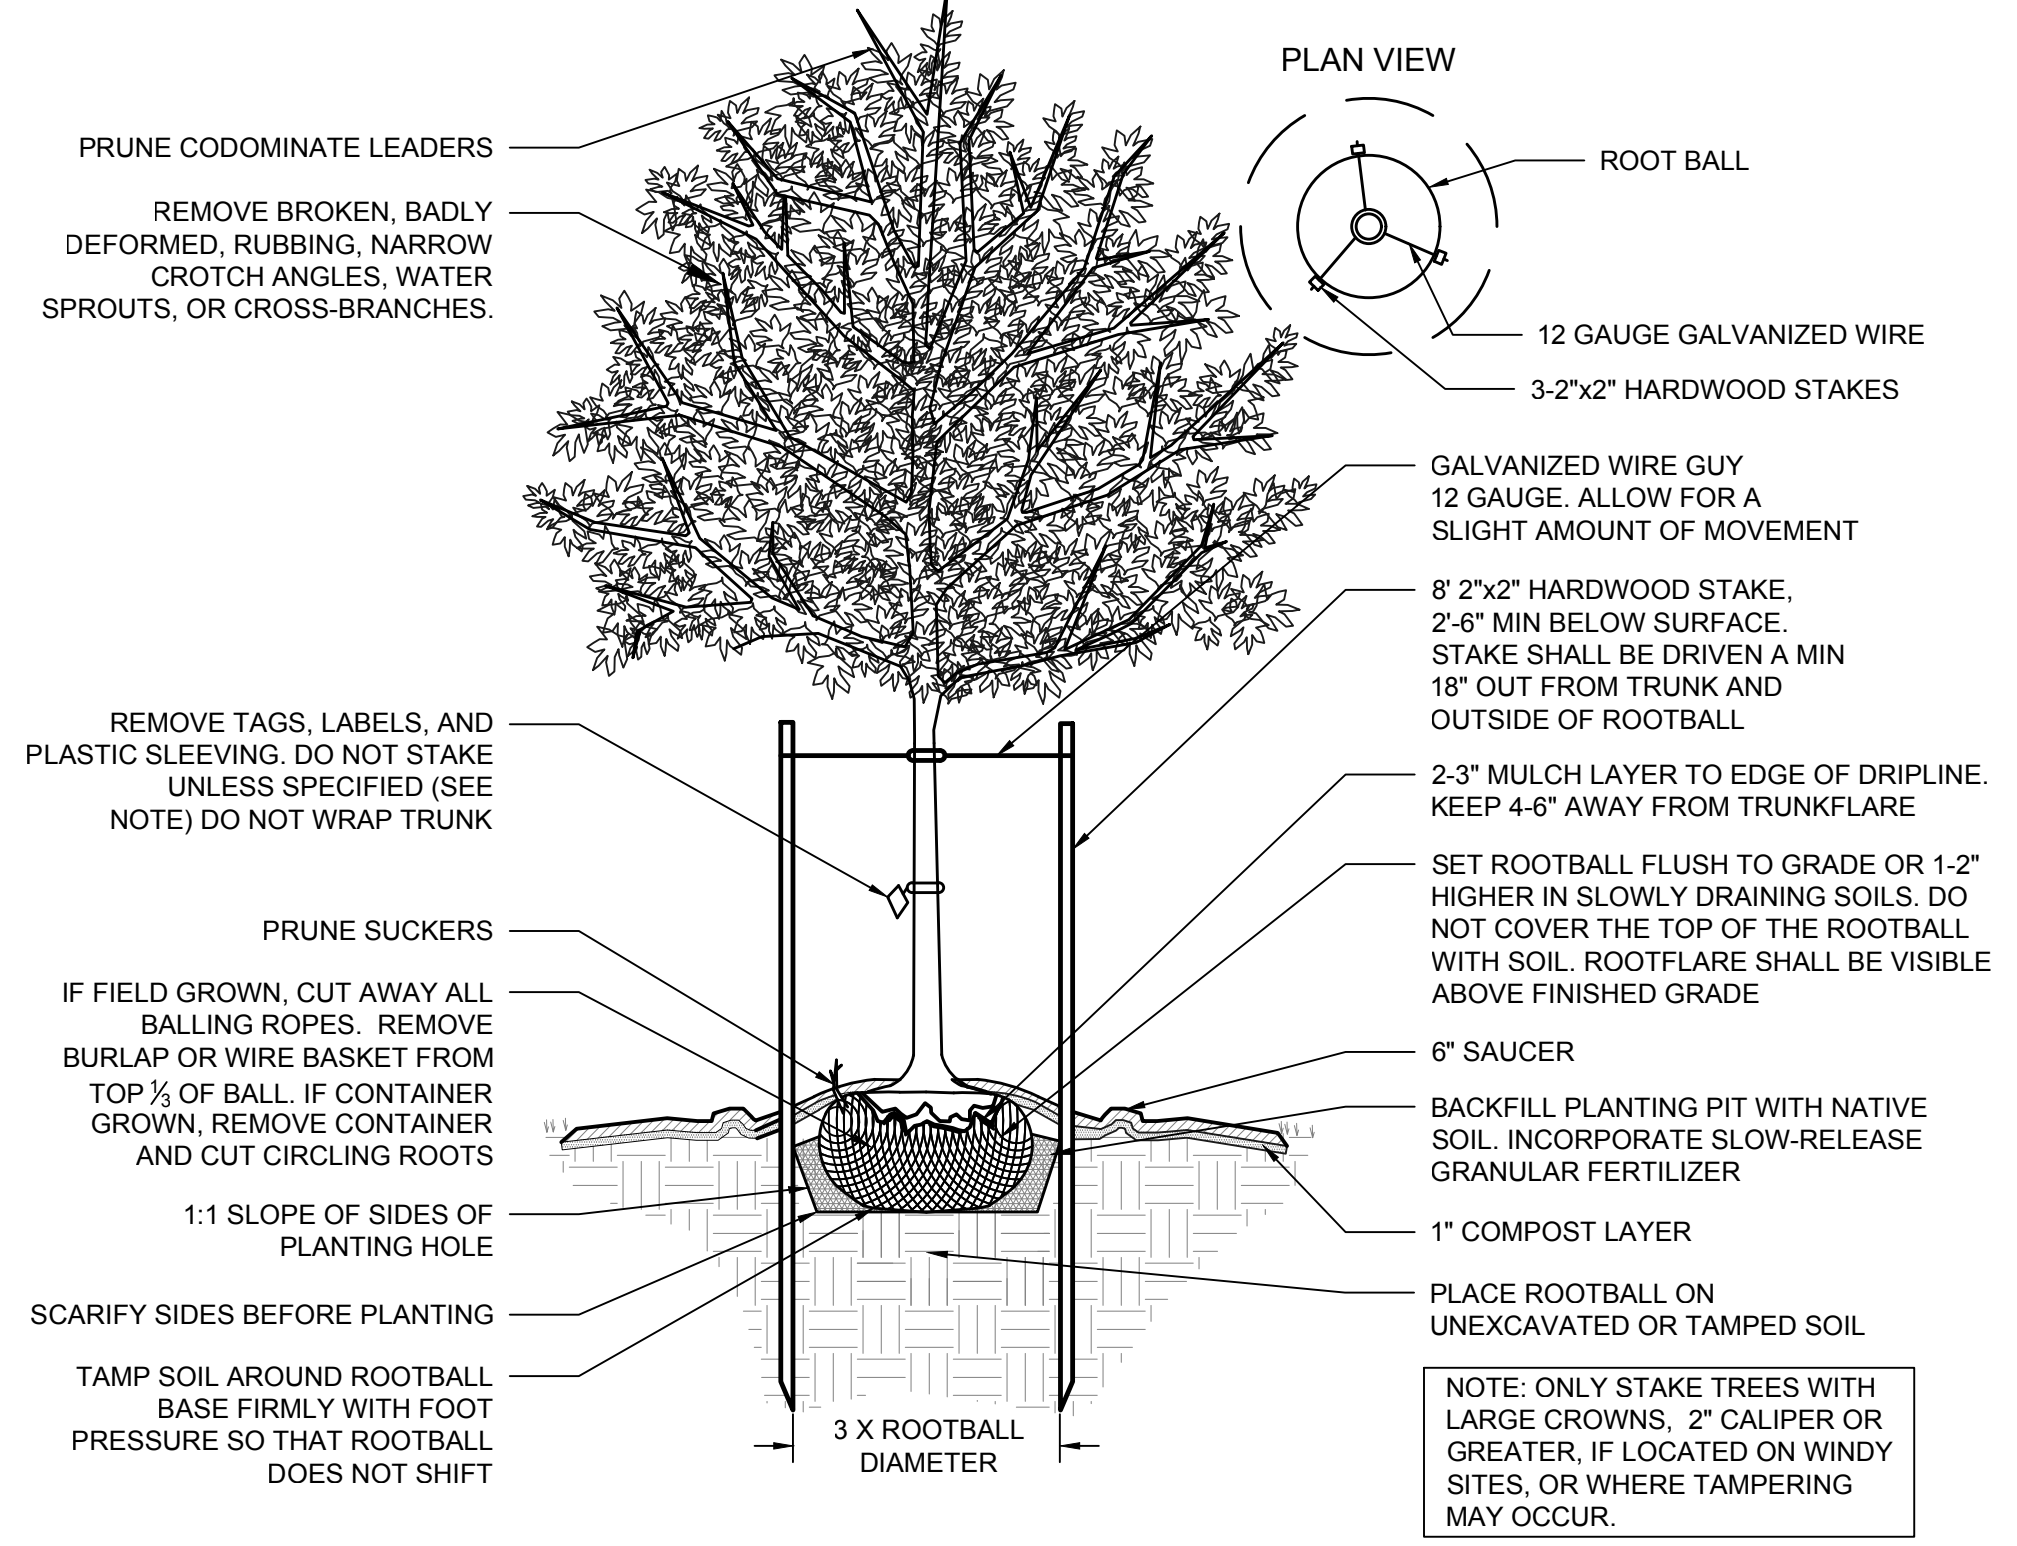

1 DECIDUOUS TREE - STAKING SPECIFIED
 NOT TO SCALE

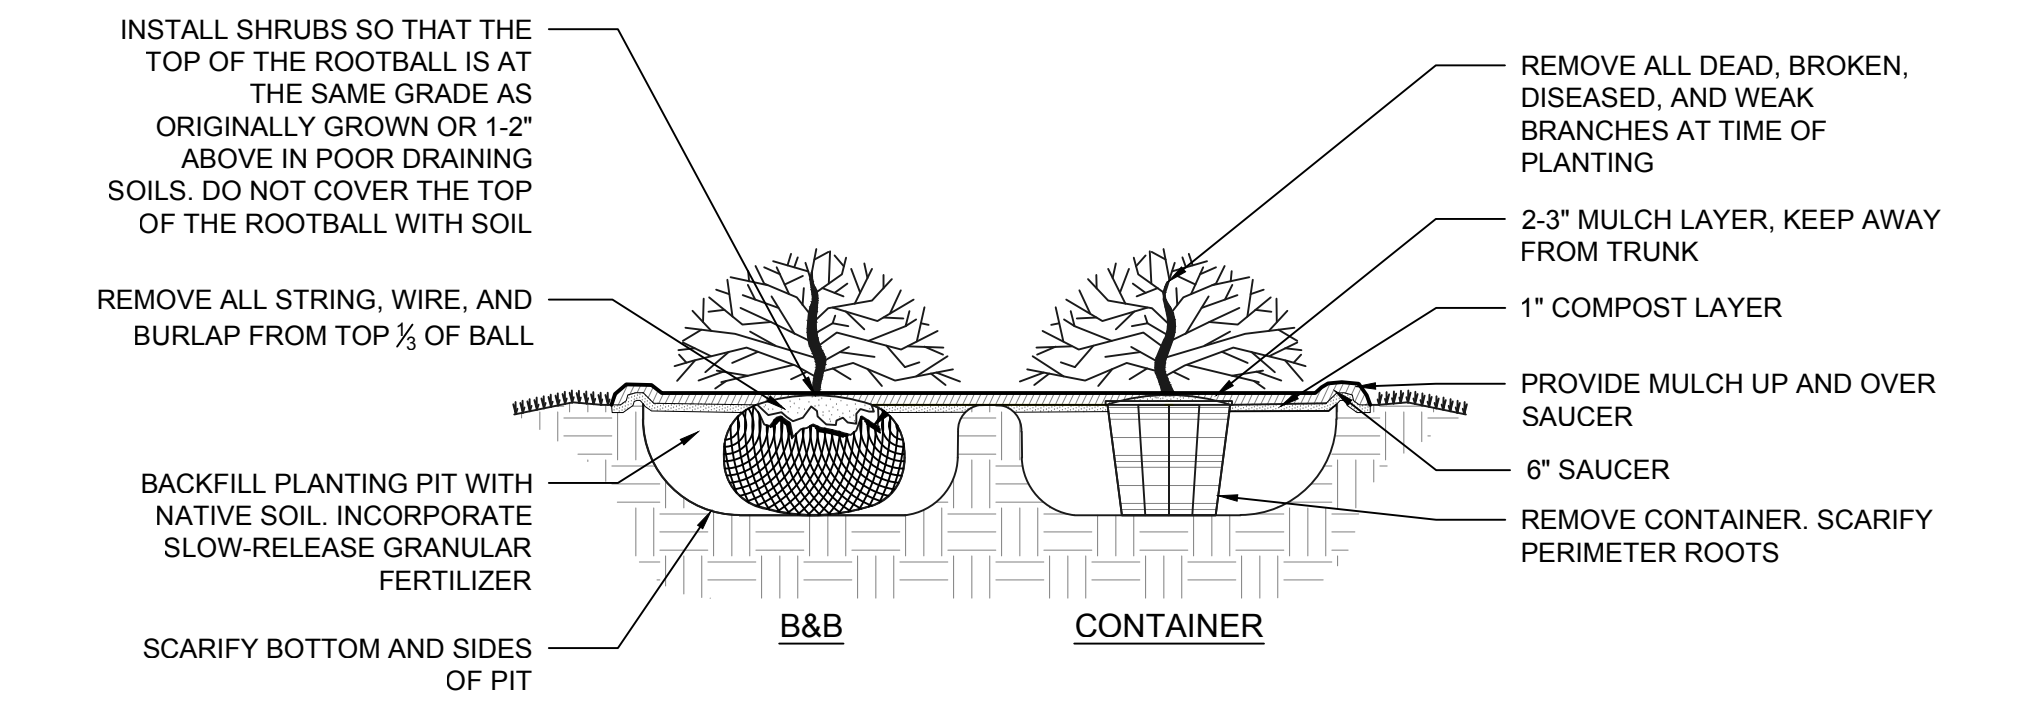

2 SHRUB PLANTING
 NOT TO SCALE

PROJECT	SHEET NO.
GRTC BRT	43(A)30

Jul 29, 2016 - 11:12am

PROJECT MANAGER Sid Pawar, PE (804) 692-2126
 SURVEYED BY Precision Measurements, Inc. (804) 340-5229
 DESIGN SUPERVISED BY STV Inc. Michael Hooshangi, PE (571) 633-2225
 SUBSURFACE UTILITY BY Accumark Inc. (804) 550-7740

PFI PLANS

THESE PLANS ARE UNFINISHED AND UNAPPROVED AND ARE NOT TO BE USED FOR ANY TYPE OF CONSTRUCTION OR THE ACQUISITION OF RIGHT OF WAY.

STATION GROUP 1 PLANT SCHEDULE

65% SUBMITTAL

REVISED	STATE	ROUTE	STATE PROJECT	SHEET NO.
	VA.	250	GRTC BUS RAPID TRANSIT	43(A)31
DESIGN FEATURES RELATING TO CONSTRUCTION OR TO REGULATION AND CONTROL OF TRAFFIC MAY BE SUBJECT TO CHANGE AS DEEMED NECESSARY BY THE DEPARTMENT				

PLANT SCHEDULE GROUP 1						
TREES	QTY	BOTANICAL NAME	COMMON NAME	MINIMUM INSTALLED SIZE	ROOT	
NYS RED	11	NYSSA SYLVATICA 'RED RAGE' TM	RED RAGE BLACK GUM	2.5" CAL.	B&B	
SHRUBS	QTY	BOTANICAL NAME	COMMON NAME	MIN. INSTALLED SIZE	ROOT	SPACING
BUX BEA	75	BUXUS MICROPHYLLA JAPONICA 'GREEN BEAUTY'	GREEN BEAUTY BOXWOOD	15" HT/SPRD	CONTAINER	30" o.c.
ILE ROT	10	ILEX CORNUTA 'ROTUNDA'	DWARF CHINESE HOLLY	15" SPRD	CONTAINER	36" o.c.
ILE SCH	62	ILEX VOMITORIA 'SCHILLINGS'	SCHILLINGS HOLLY	15" SPRD	CONTAINER	30" o.c.
ROS ZAR	34	ROSA X 'ZARSBJOH'	'SUNROSA' RED ROSE	3 GAL.	CONTAINER	36" o.c.
GROUND COVERS	QTY	BOTANICAL NAME	COMMON NAME	MINIMUM INSTALLED SIZE	ROOT	SPACING
EUO PUR	315	EUONYMUS COLORATUS	PURPLE WINTERCREEPER	4" POT	CONTAINER	12" o.c.
HER GLA	502	HERNIARIA GLABRA	RUPTUREWORT	36" SPREAD	4" POT	12" o.c.
JUN BLU	584	JUNIPERUS CONFERTA 'BLUE PACIFIC'	BLUE PACIFIC JUNIPER	1 GAL.	CONTAINER	18" o.c.
JUN BAR	253	JUNIPERUS HORIZONTALIS 'BAR HARBOR'	BAR HARBOR CREEPING JUNIPER	1 GAL.	CONTAINER	24" o.c.
MEN PUL	502	MENTHA PULEGIUM	PENNY ROYAL	4" POT	CONTAINER	12" o.c.
SED ANG	89	SEDUM RUPESTRE 'ANGELINA'	YELLOW STONECROP	1 GAL.	CONTAINER	15" o.c.
GRASSES	QTY	BOTANICAL NAME	COMMON NAME	MINIMUM INSTALLED SIZE	ROOT	SPACING
PAN RUB	155	PANICUM VIRGATUM 'RUBY RIBBONS'	SWITCH GRASS	1 GAL.	CONTAINER	15" o.c.
PERENNIAL	QTY	BOTANICAL NAME	COMMON NAME	MINIMUM INSTALLED SIZE	ROOT	SPACING
IRI CEA	153	IRIS SIBIRICA 'CAESAR'S BROTHER'	CAESAR'S BROTHER SIBERIAN IRIS	1 GAL.	CONTAINER	15" o.c.
OEN YOU	72	OENOTHERA FRUTICOSA 'YOUNGII'	EVENING PRIMROSE	1 GAL.	CONTAINER	15" o.c.
RUD VIE	125	RUDBECKIA FULGIDA SPECIOSA 'VIETTE'S LITTLE SUZY'	CONEFLOWER	1 GAL.	CONTAINER	15" o.c.

Jul 29, 2016 - 11:17am

PROJECT MANAGER Sid Pawar, PE (804) 692-2126
 SURVEYED BY Precision Measurements, Inc. (804) 340-5229
 DESIGN SUPERVISED BY STV, Inc. Michael Hooshangi, PE (571) 633-2225
 SUBSURFACE UTILITY BY AccuMark Inc. (804) 550-7740

PFI PLANS

THESE PLANS ARE UNFINISHED AND UNAPPROVED AND ARE NOT TO BE USED FOR ANY TYPE OF CONSTRUCTION OR THE ACQUISITION OF RIGHT OF WAY.

STATION GROUP 2 PLANT SCHEDULE

65% SUBMITTAL

REVISED	STATE	ROUTE	STATE	PROJECT	SHEET NO.
	VA.	250		GRTC BUS RAPID TRANSIT	43(A)32
DESIGN FEATURES RELATING TO CONSTRUCTION OR TO REGULATION AND CONTROL OF TRAFFIC MAY BE SUBJECT TO CHANGE AS DEEMED NECESSARY BY THE DEPARTMENT					

PLANT SCHEDULE GROUP 2

TREES	QTY	BOTANICAL NAME	COMMON NAME	MINIMUM INSTALLED SIZE	ROOT	REMARKS	
GIN PRI	5	GINKGO BILOBA 'PRINCETON SENTRY'	PRINCETON SENTRY GINKGO	2.5" CAL.	B&B	MALE SPECIMENS	
SHRUBS	QTY	BOTANICAL NAME	COMMON NAME	MIN. INSTALLED SIZE	ROOT	REMARKS	SPACING
BUX BEA	29	BUXUS MICROPHYLLA JAPONICA 'GREEN BEAUTY'	GREEN BEAUTY BOXWOOD	15" HT/SPRD	CONTAINER		30" o.c.
DIS DI2	4	DISTYLUM X 'BLUE CASCADE'	DISTYLUM	15" SPRD	CONTAINER		36" o.c.
ILE ROT	10	ILEX CORNUTA 'ROTUNDA'	DWARF CHINESE HOLLY	15" SPRD	CONTAINER		36" o.c.
ILE SCH	40	ILEX VOMITORIA 'SCHILLINGS'	SCHILLINGS HOLLY	15" SPRD	CONTAINER		30" o.c.
ROS ZAR	7	ROSA X 'ZARSBJOH'	'SUNROSA' RED ROSE	3 GAL	CONTAINER		36" o.c.
GROUND COVERS	QTY	BOTANICAL NAME	COMMON NAME	MINIMUM INSTALLED SIZE	ROOT	SPACING	SPACING
EUO PUR	315	EUONYMUS COLORATUS	PURPLE WINTERCREEPER	4" POT	CONTAINER		12" o.c.
HER GLA	589	HERNIARIA GLABRA	RUPTUREWORT	36" SPREAD	4" POT		12" o.c.
JUN BLU	368	JUNIPERUS CONFERTA 'BLUE PACIFIC'	BLUE PACIFIC JUNIPER	1 GAL.	CONTAINER		18" o.c.
JUN BAR	92	JUNIPERUS HORIZONTALIS 'BAR HARBOR'	BAR HARBOR CREEPING JUNIPER	1 GAL.	CONTAINER		24" o.c.
MEN PUL	589	MENTHA PULEGIUM	PENNY ROYAL	4" POT	CONTAINER		12" o.c.
SED ANG	90	SEDUM RUPESTRE 'ANGELINA'	YELLOW STONECROP	1 GAL.	CONTAINER		15" o.c.
GRASSES	QTY	BOTANICAL NAME	COMMON NAME	MINIMUM INSTALLED SIZE	ROOT	SPACING	SPACING
PAN RUB	78	PANICUM VIRGATUM 'RUBY RIBBONS'	SWITCH GRASS	1 GAL	CONTAINER		15" o.c.
PERENNIAL	QTY	BOTANICAL NAME	COMMON NAME	MINIMUM INSTALLED SIZE	ROOT	SPACING	SPACING
IRI CEA	157	IRIS SIBIRICA 'CAESAR'S BROTHER'	CAESAR'S BROTHER SIBERIAN IRIS	1 GAL.	CONTAINER		15" o.c.
OEN YOU	35	OENOTHERA FRUTICOSA 'YOUNGII'	EVENING PRIMROSE	1 GAL.	CONTAINER		15" o.c.
RUD VIE	70	RUDBECKIA FULGIDA SPECIOSA 'VIETTE'S LITTLE SUZY'	CONEFLOWER	1 GAL.	CONTAINER		15" o.c.

Jul 29, 2016 - 11:20am