


DATE: 8/27/2018  
FLOOR PLAN FOR:  
1412 GROVE AVE  
Richmond, VA  
23220

DRAWN BY:  
JOE NELSON

PAGE 1 OF 2

1<sup>ST</sup> FLOOR

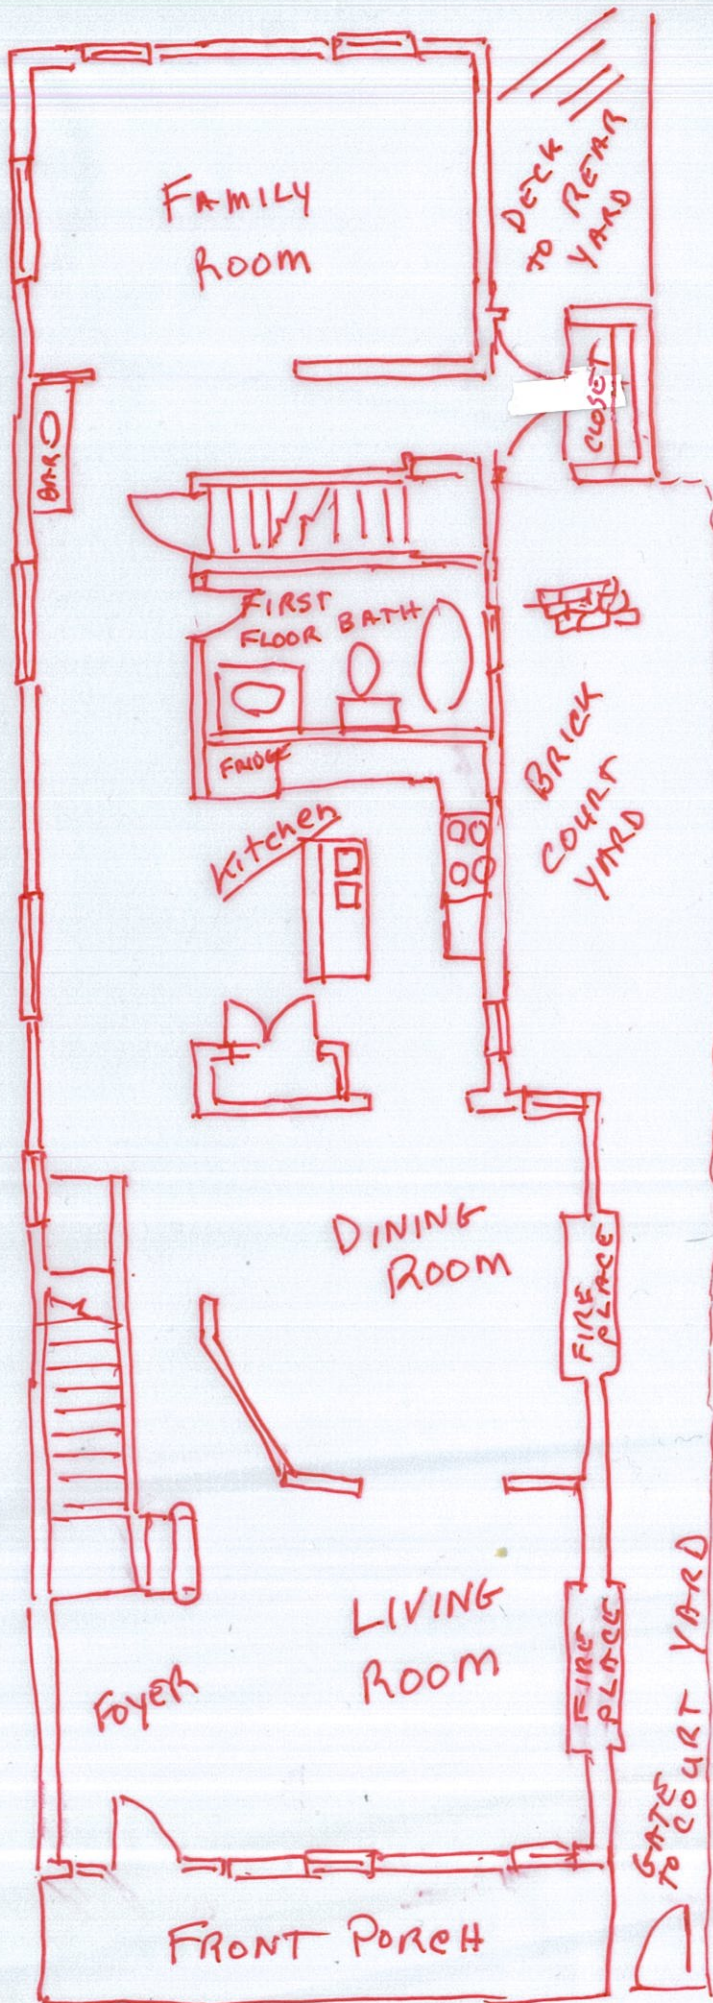

DATE: 8/27/18

FLOOR PLAN FOR:

1412 GROVE AVE

RICHMOND, VA

23220

DRAWN BY:

JOE NELSON

PAGE 2 of 2

2nd FLOOR

