



9/29/2021 8:13:07 AM - PLOT DATE


A3 ORIGINAL PLAT - FOR REFERENCE ONLY
1/16" = 1'-0"

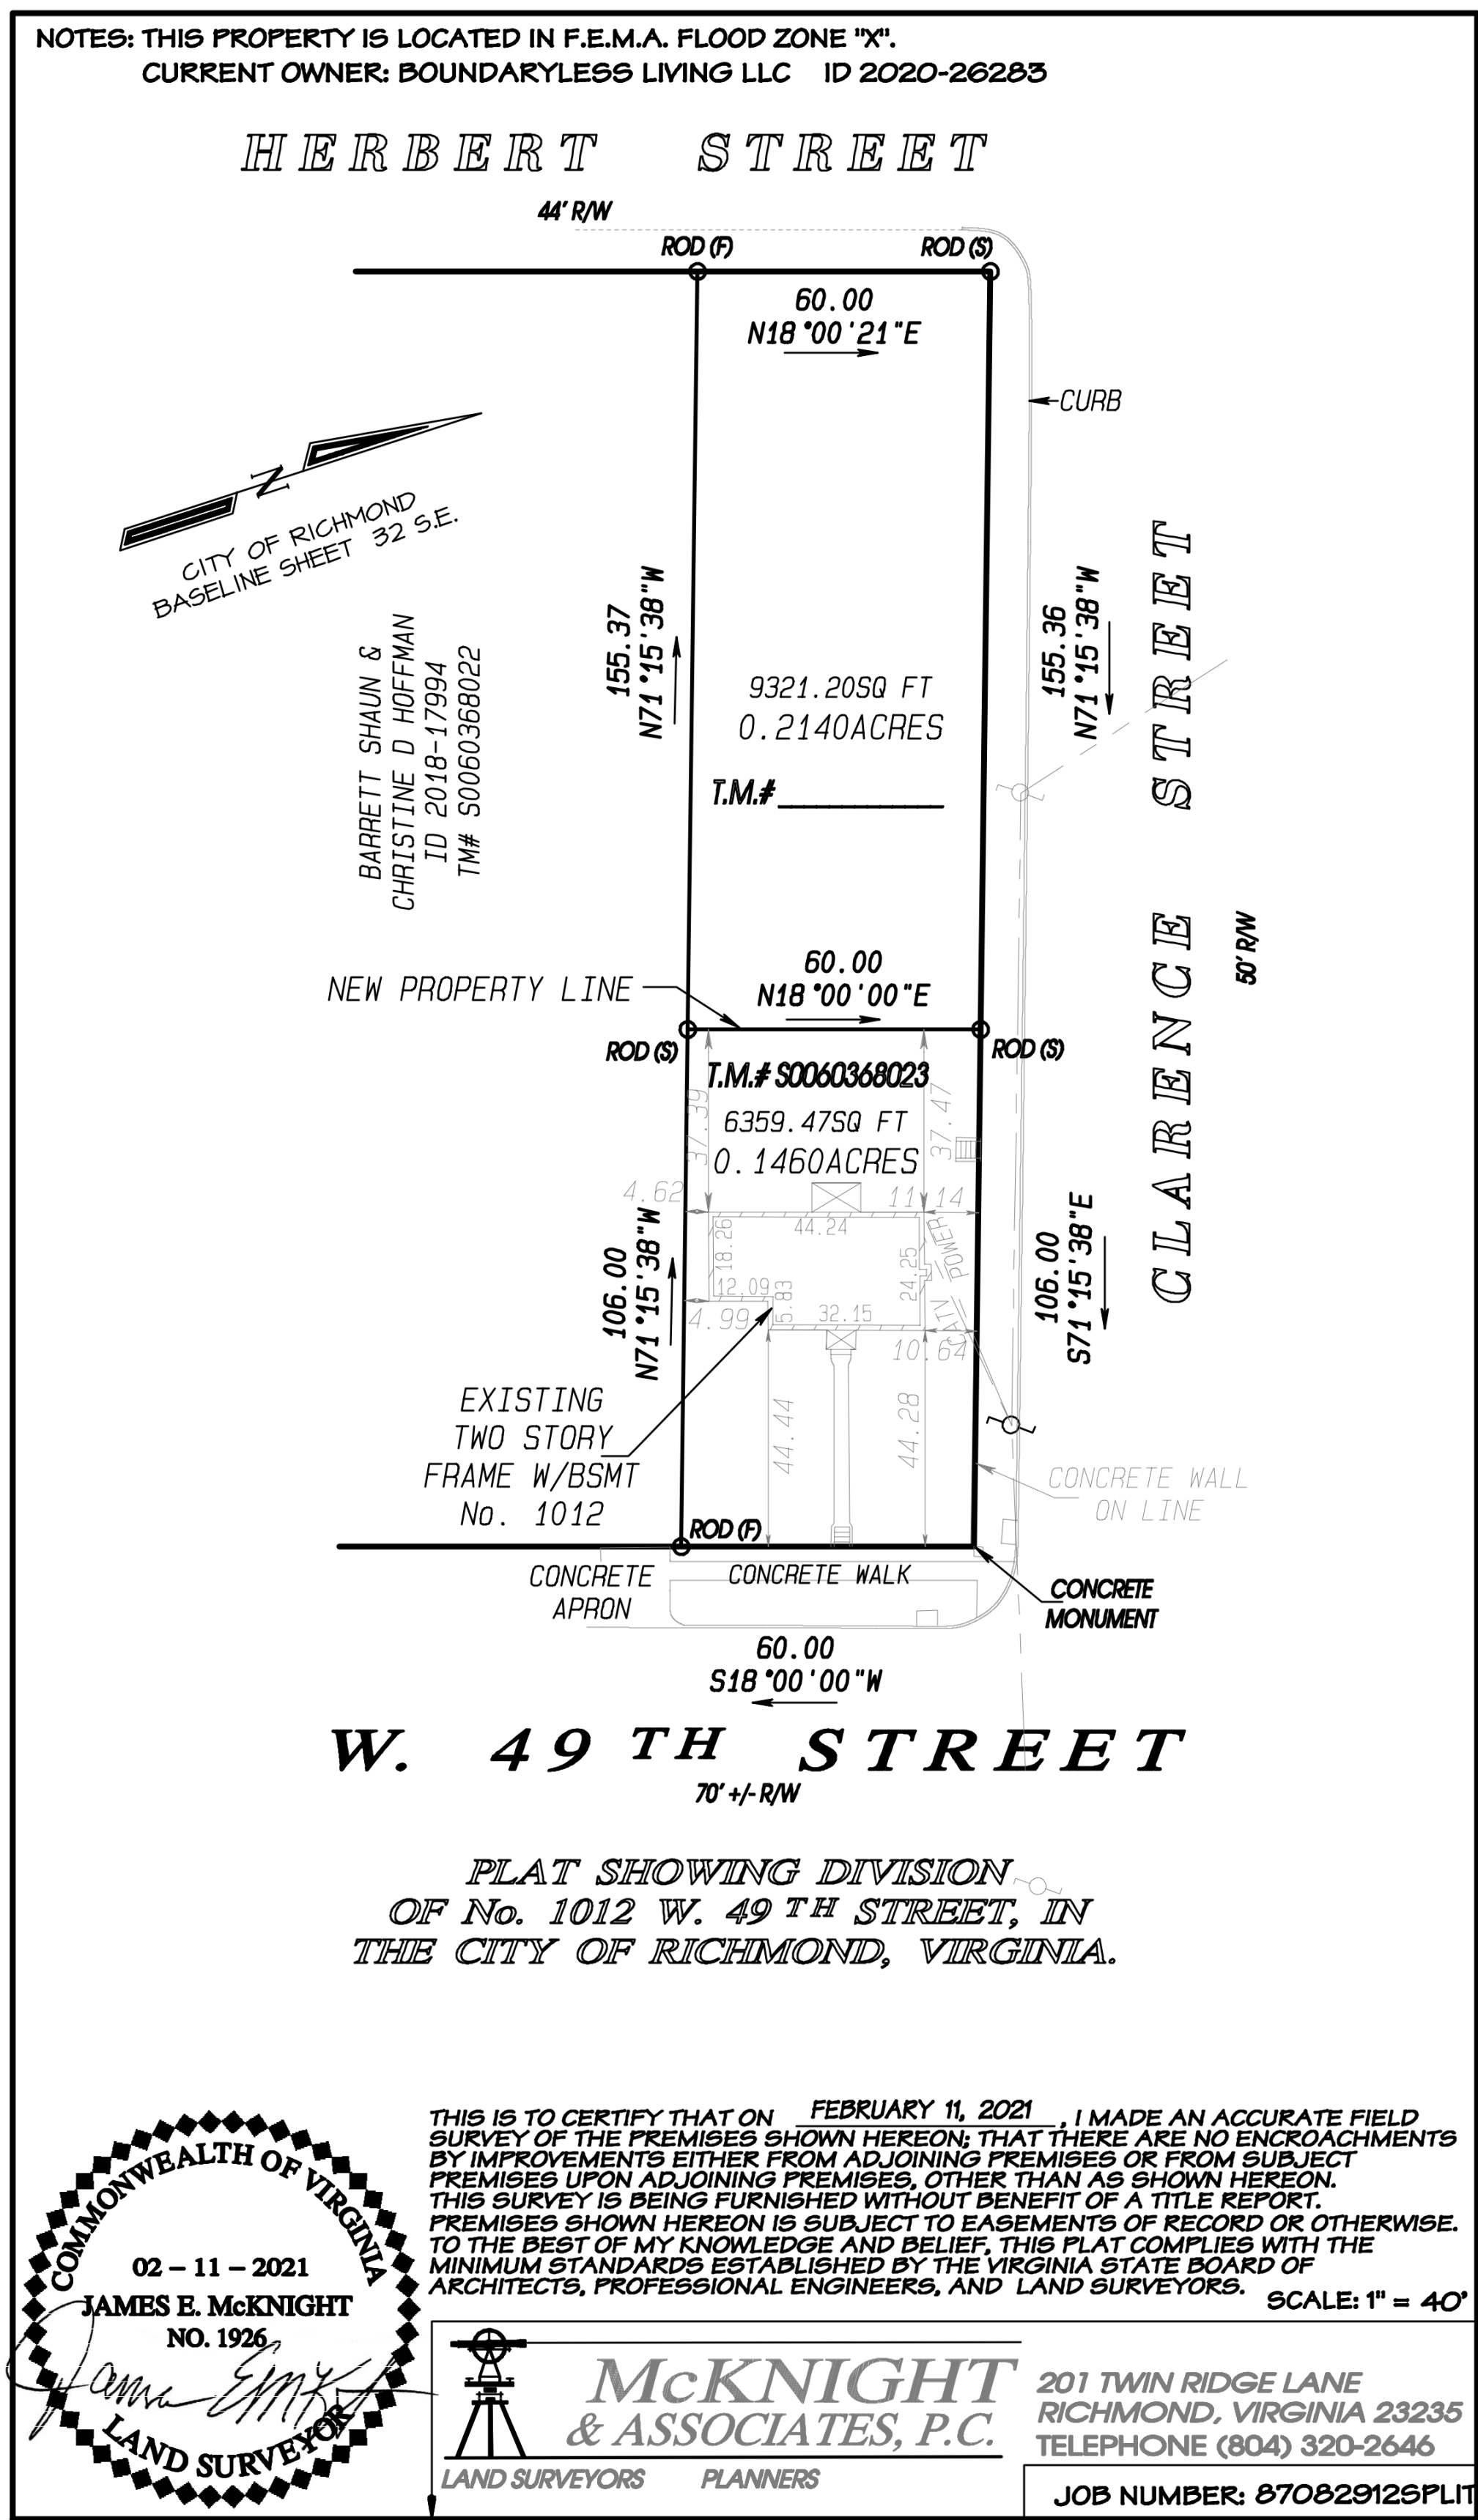

A2 ENLARGED SHARED DRIVEWAY DIAGRAM
3/16" = 1'-0"

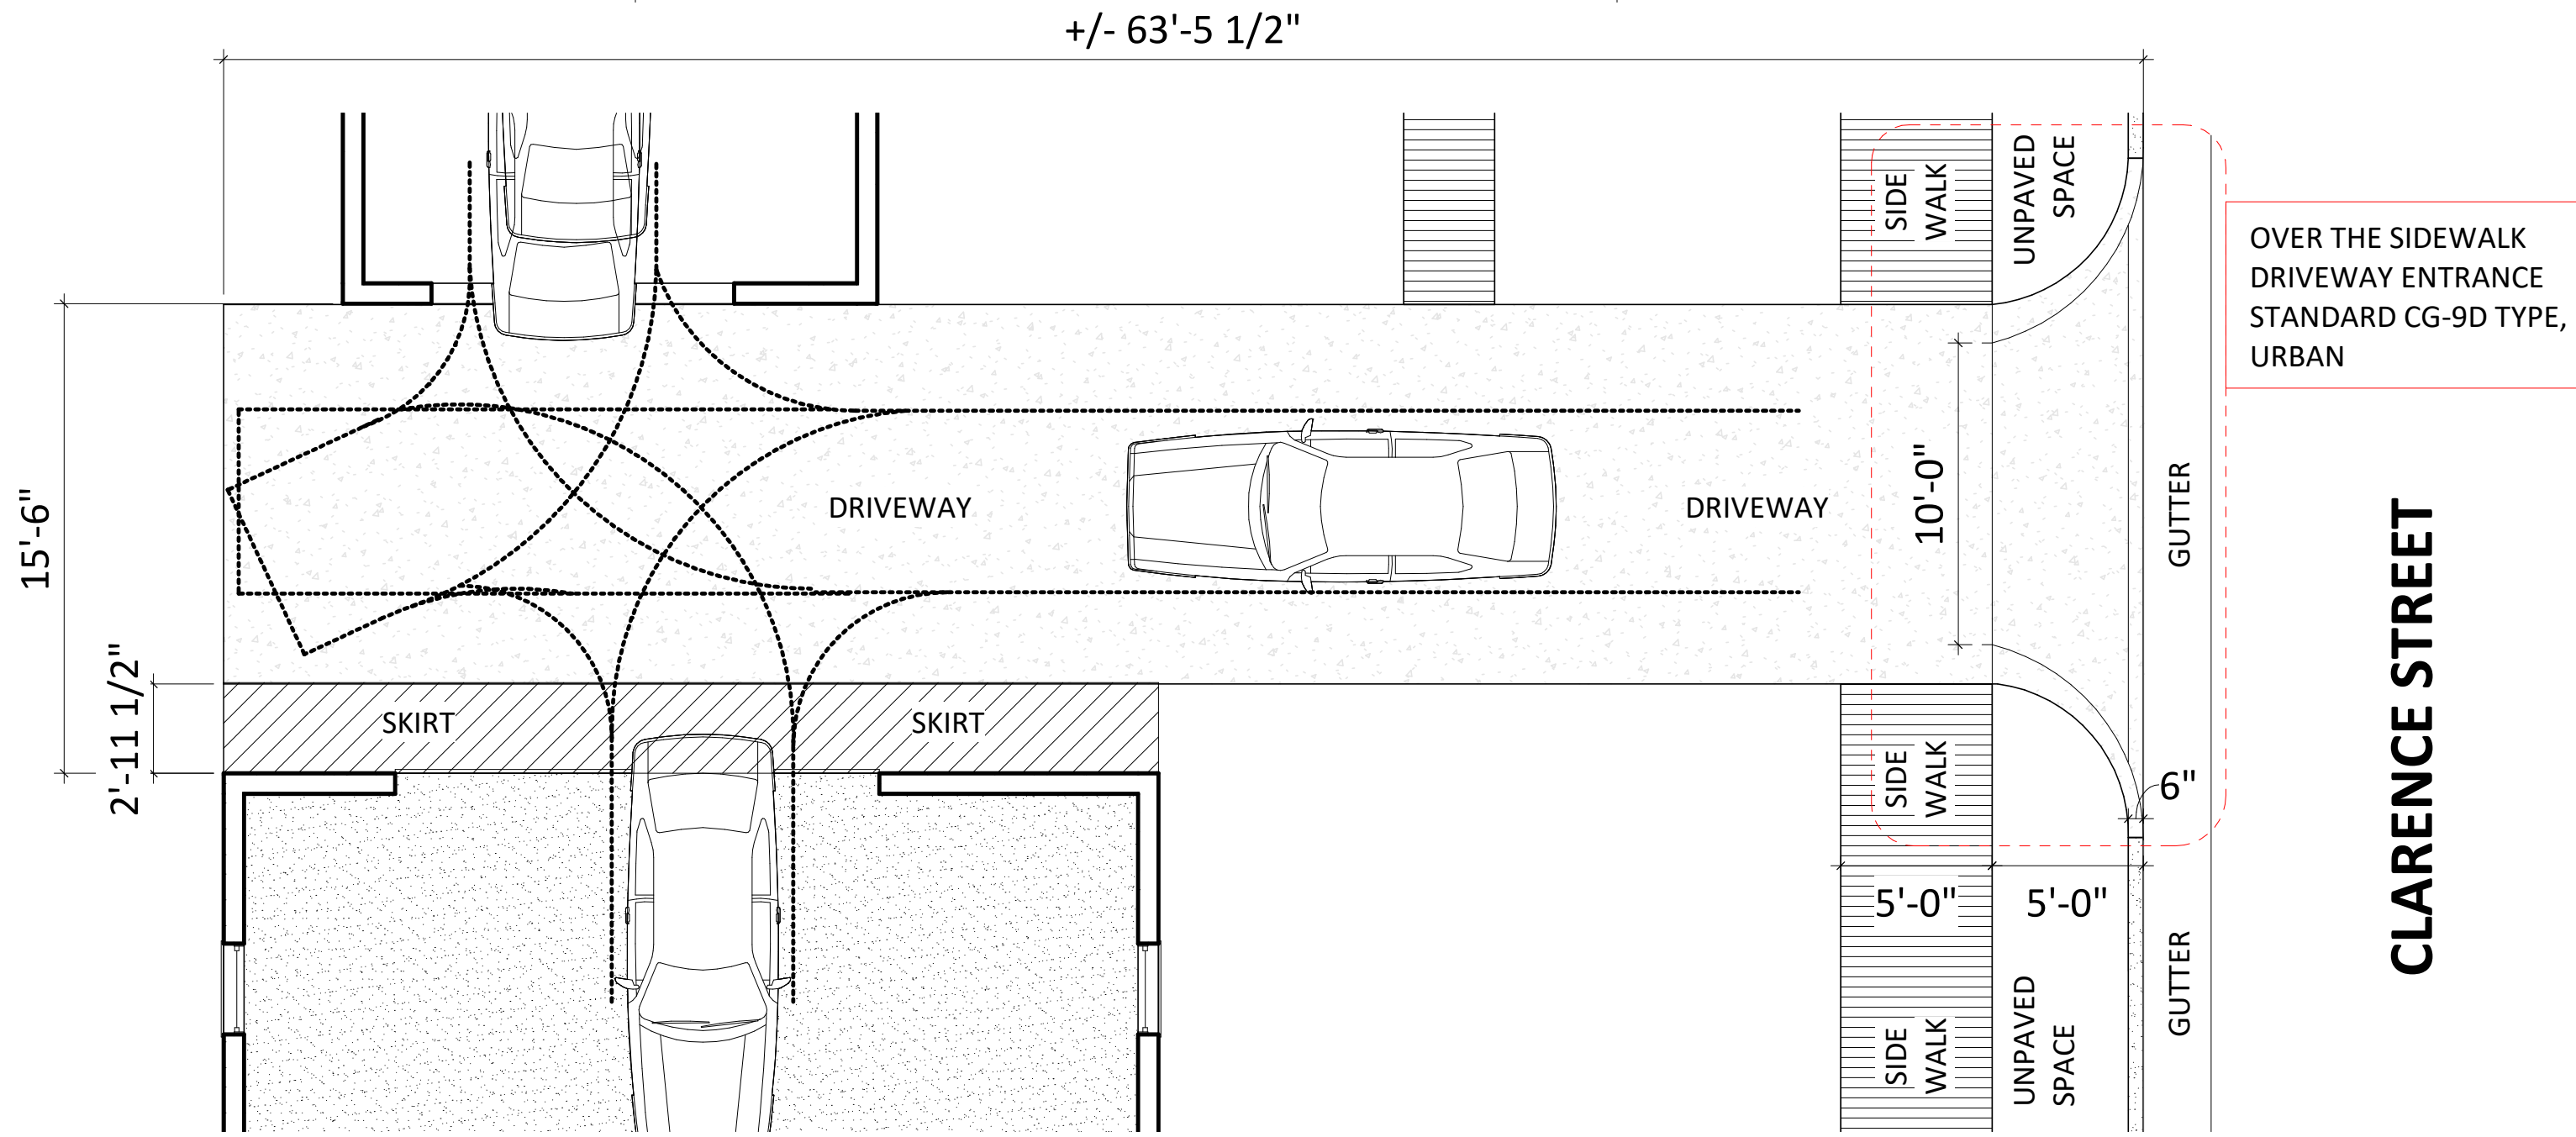

A1 SITE PLAN
1/16" = 1'-0"

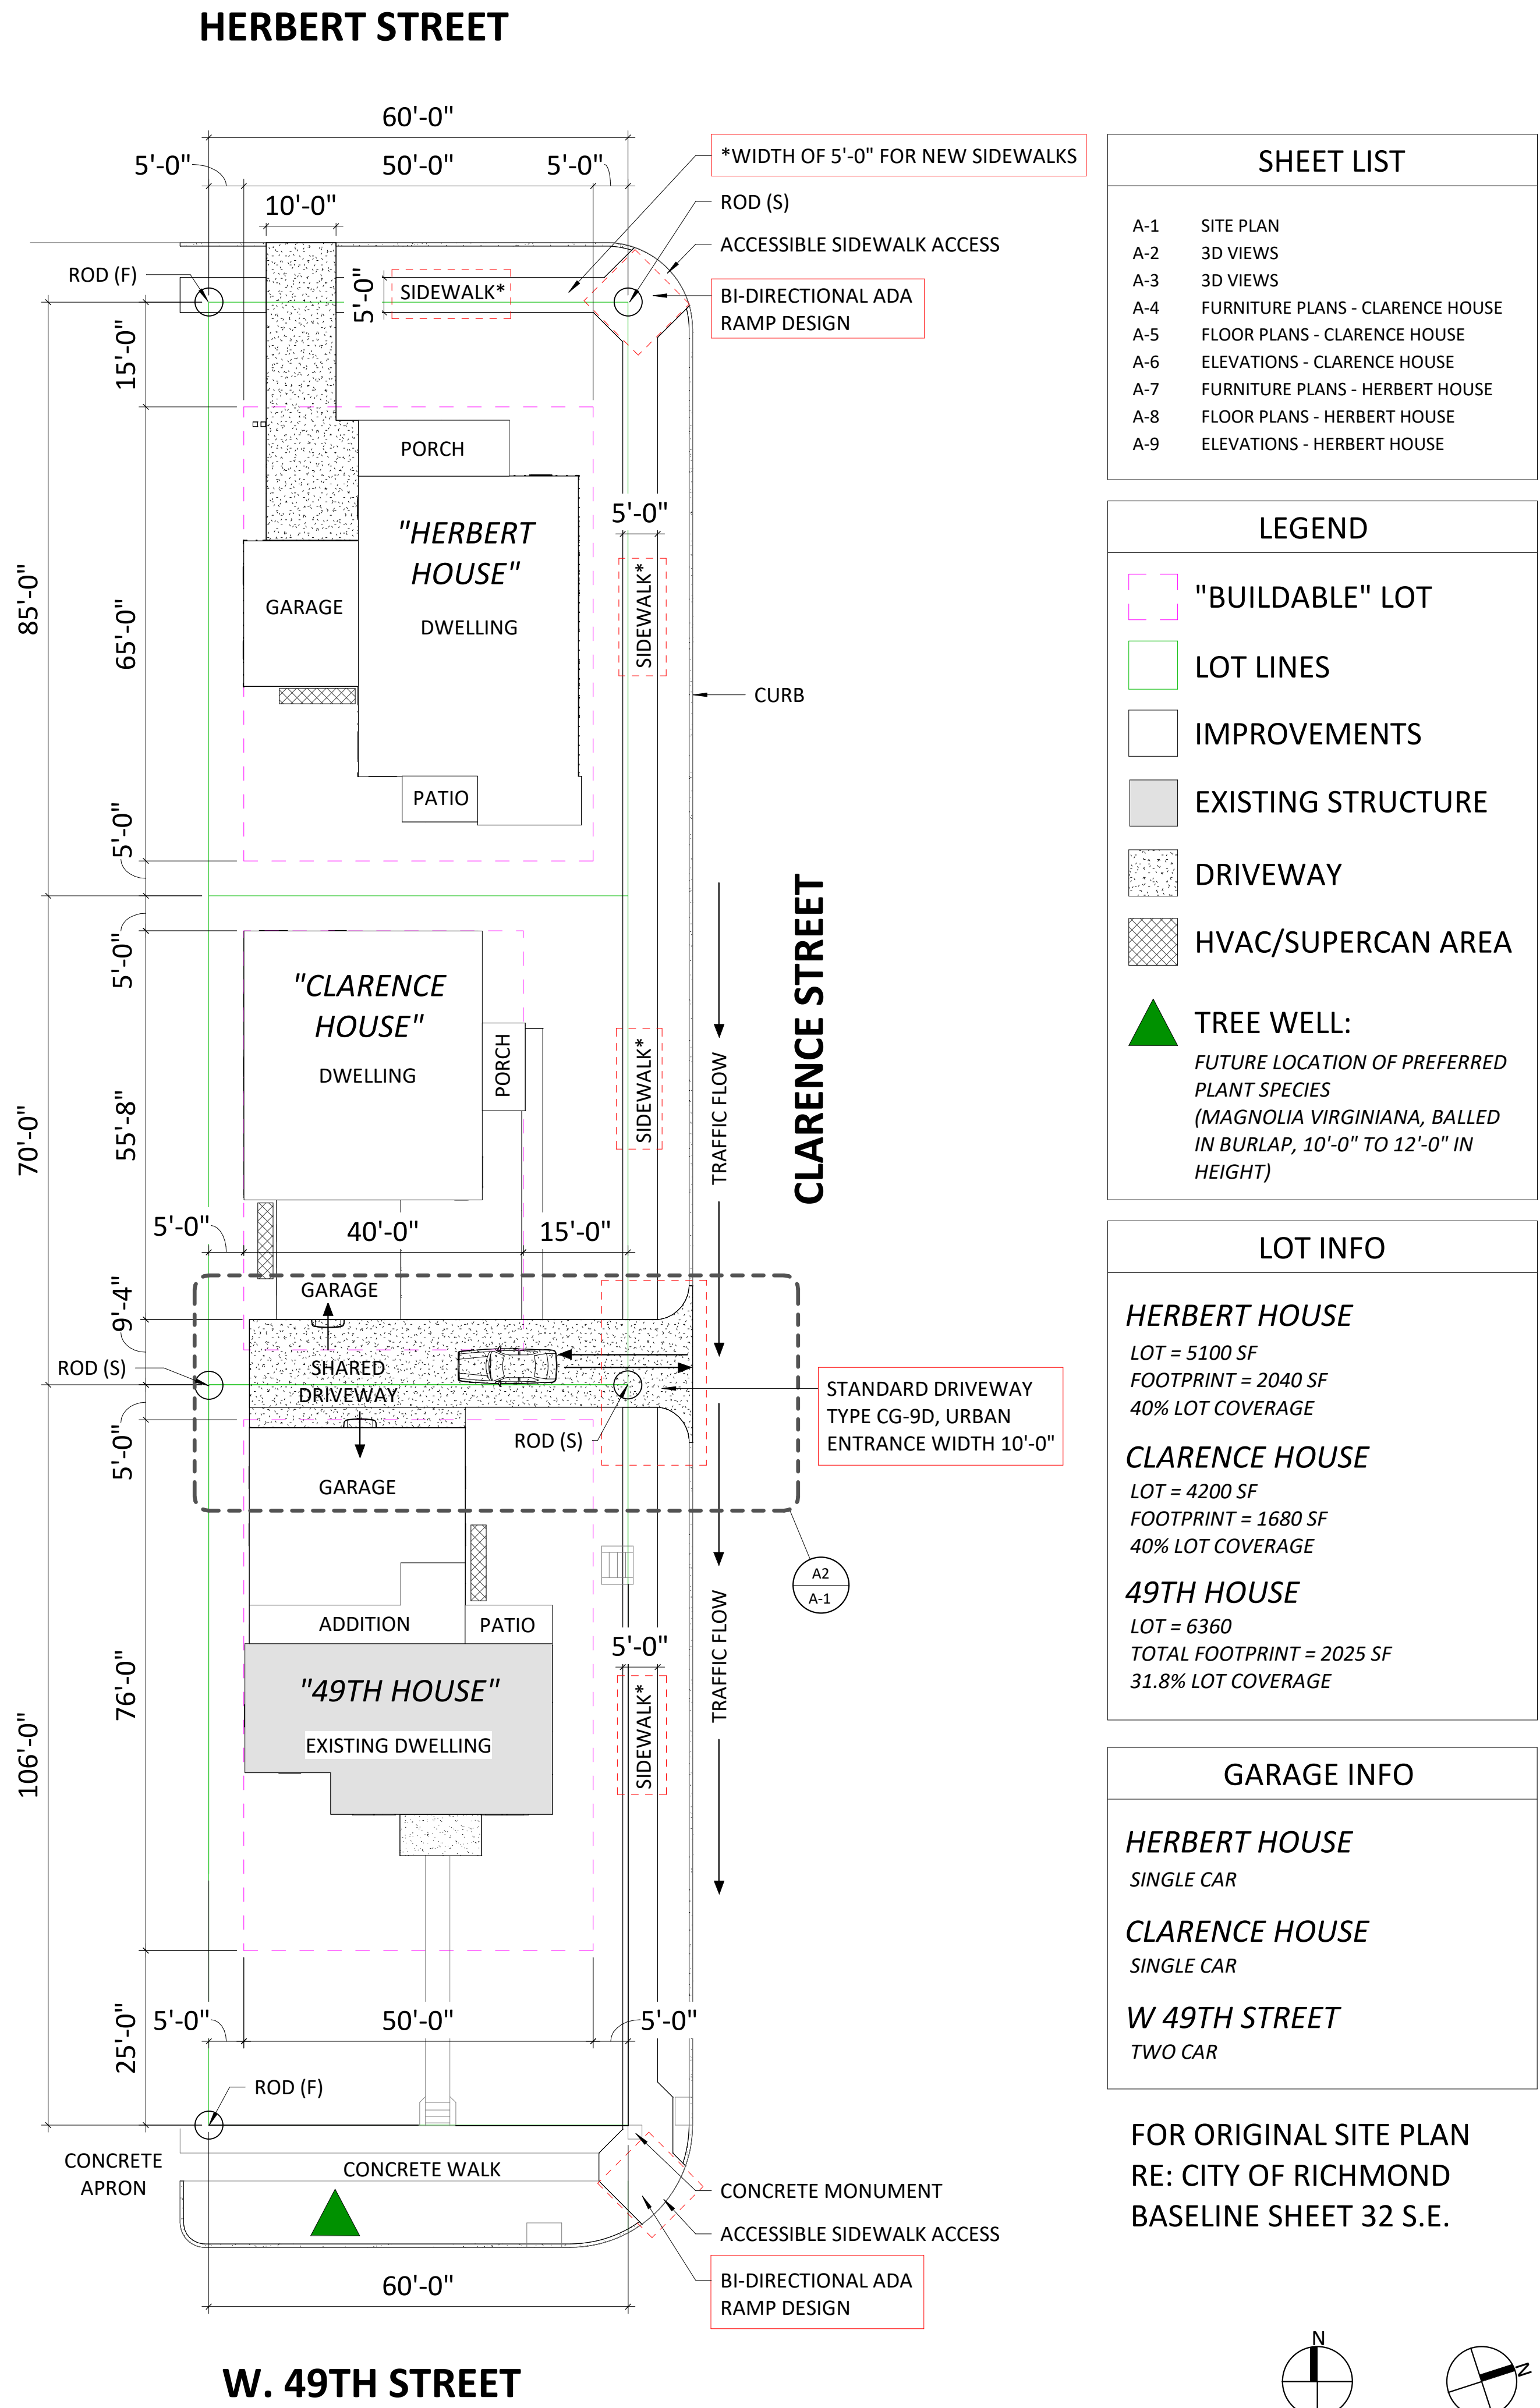

9/29/2021 8:13:08 AM - PLOT DATE



3D VIEW - NEW CONSTRUCTION HOUSES - VIEW A
NOT TO SCALE

DESIGN INTENT
CREATIVE SOLUTIONS
PLANNING & DESIGN
410.913.8800
jessie@designintent.biz
designintentcreativesolutions.com

DESIGN FIRM

SEAL

CONSULTANT

PROJECT PHASE
SPECIAL USE PERMIT
DRAWINGS

PROJECT INFORMATION
BOUNDARYLESS LIVING LLC
BILL SWEENEY - PRESIDENT
BOUNDARYLESS LIVING
HALLMARK REALTY GROUP

PROJECT #:
N/A

ISSUE DATE:
08.20.2021

REVISIONS:
DESCRIPTION DATE

SHEET INFORMATION
3D VIEWS
A-2



3D VIEW - NEW CONSTRUCTION HOUSES - VIEW B
NOT TO SCALE

9/29/2021 8:13:10 AM - PLOT DATE

DESIGN INTENT
CREATIVE SOLUTIONS
PLANNING & DESIGN
410.913.8800
jessie@designintent.biz
designintentcreativesolutions.com

DESIGN FIRM

SEAL

CONSULTANT

PROJECT PHASE

SPECIAL USE PERMIT
DRAWINGS

PROJECT INFORMATION

BOUNDARYLESS LIVING LLC

BILL SWEENEY - PRESIDENT
BOUNDARYLESS LIVING
HALLMARK REALTY GROUP

PROJECT #:

N/A

ISSUE DATE:

08.20.2021

REVISIONS:

DESCRIPTION	DATE
-------------	------


SHEET INFORMATION

3D VIEWS


A-3

9/29/2021 8:13:11 AM - PLOT DATE

A2 | LEVEL 2 - FURNITURE PLANS - CLARENCE HOUSE
1/4" = 1'-0"

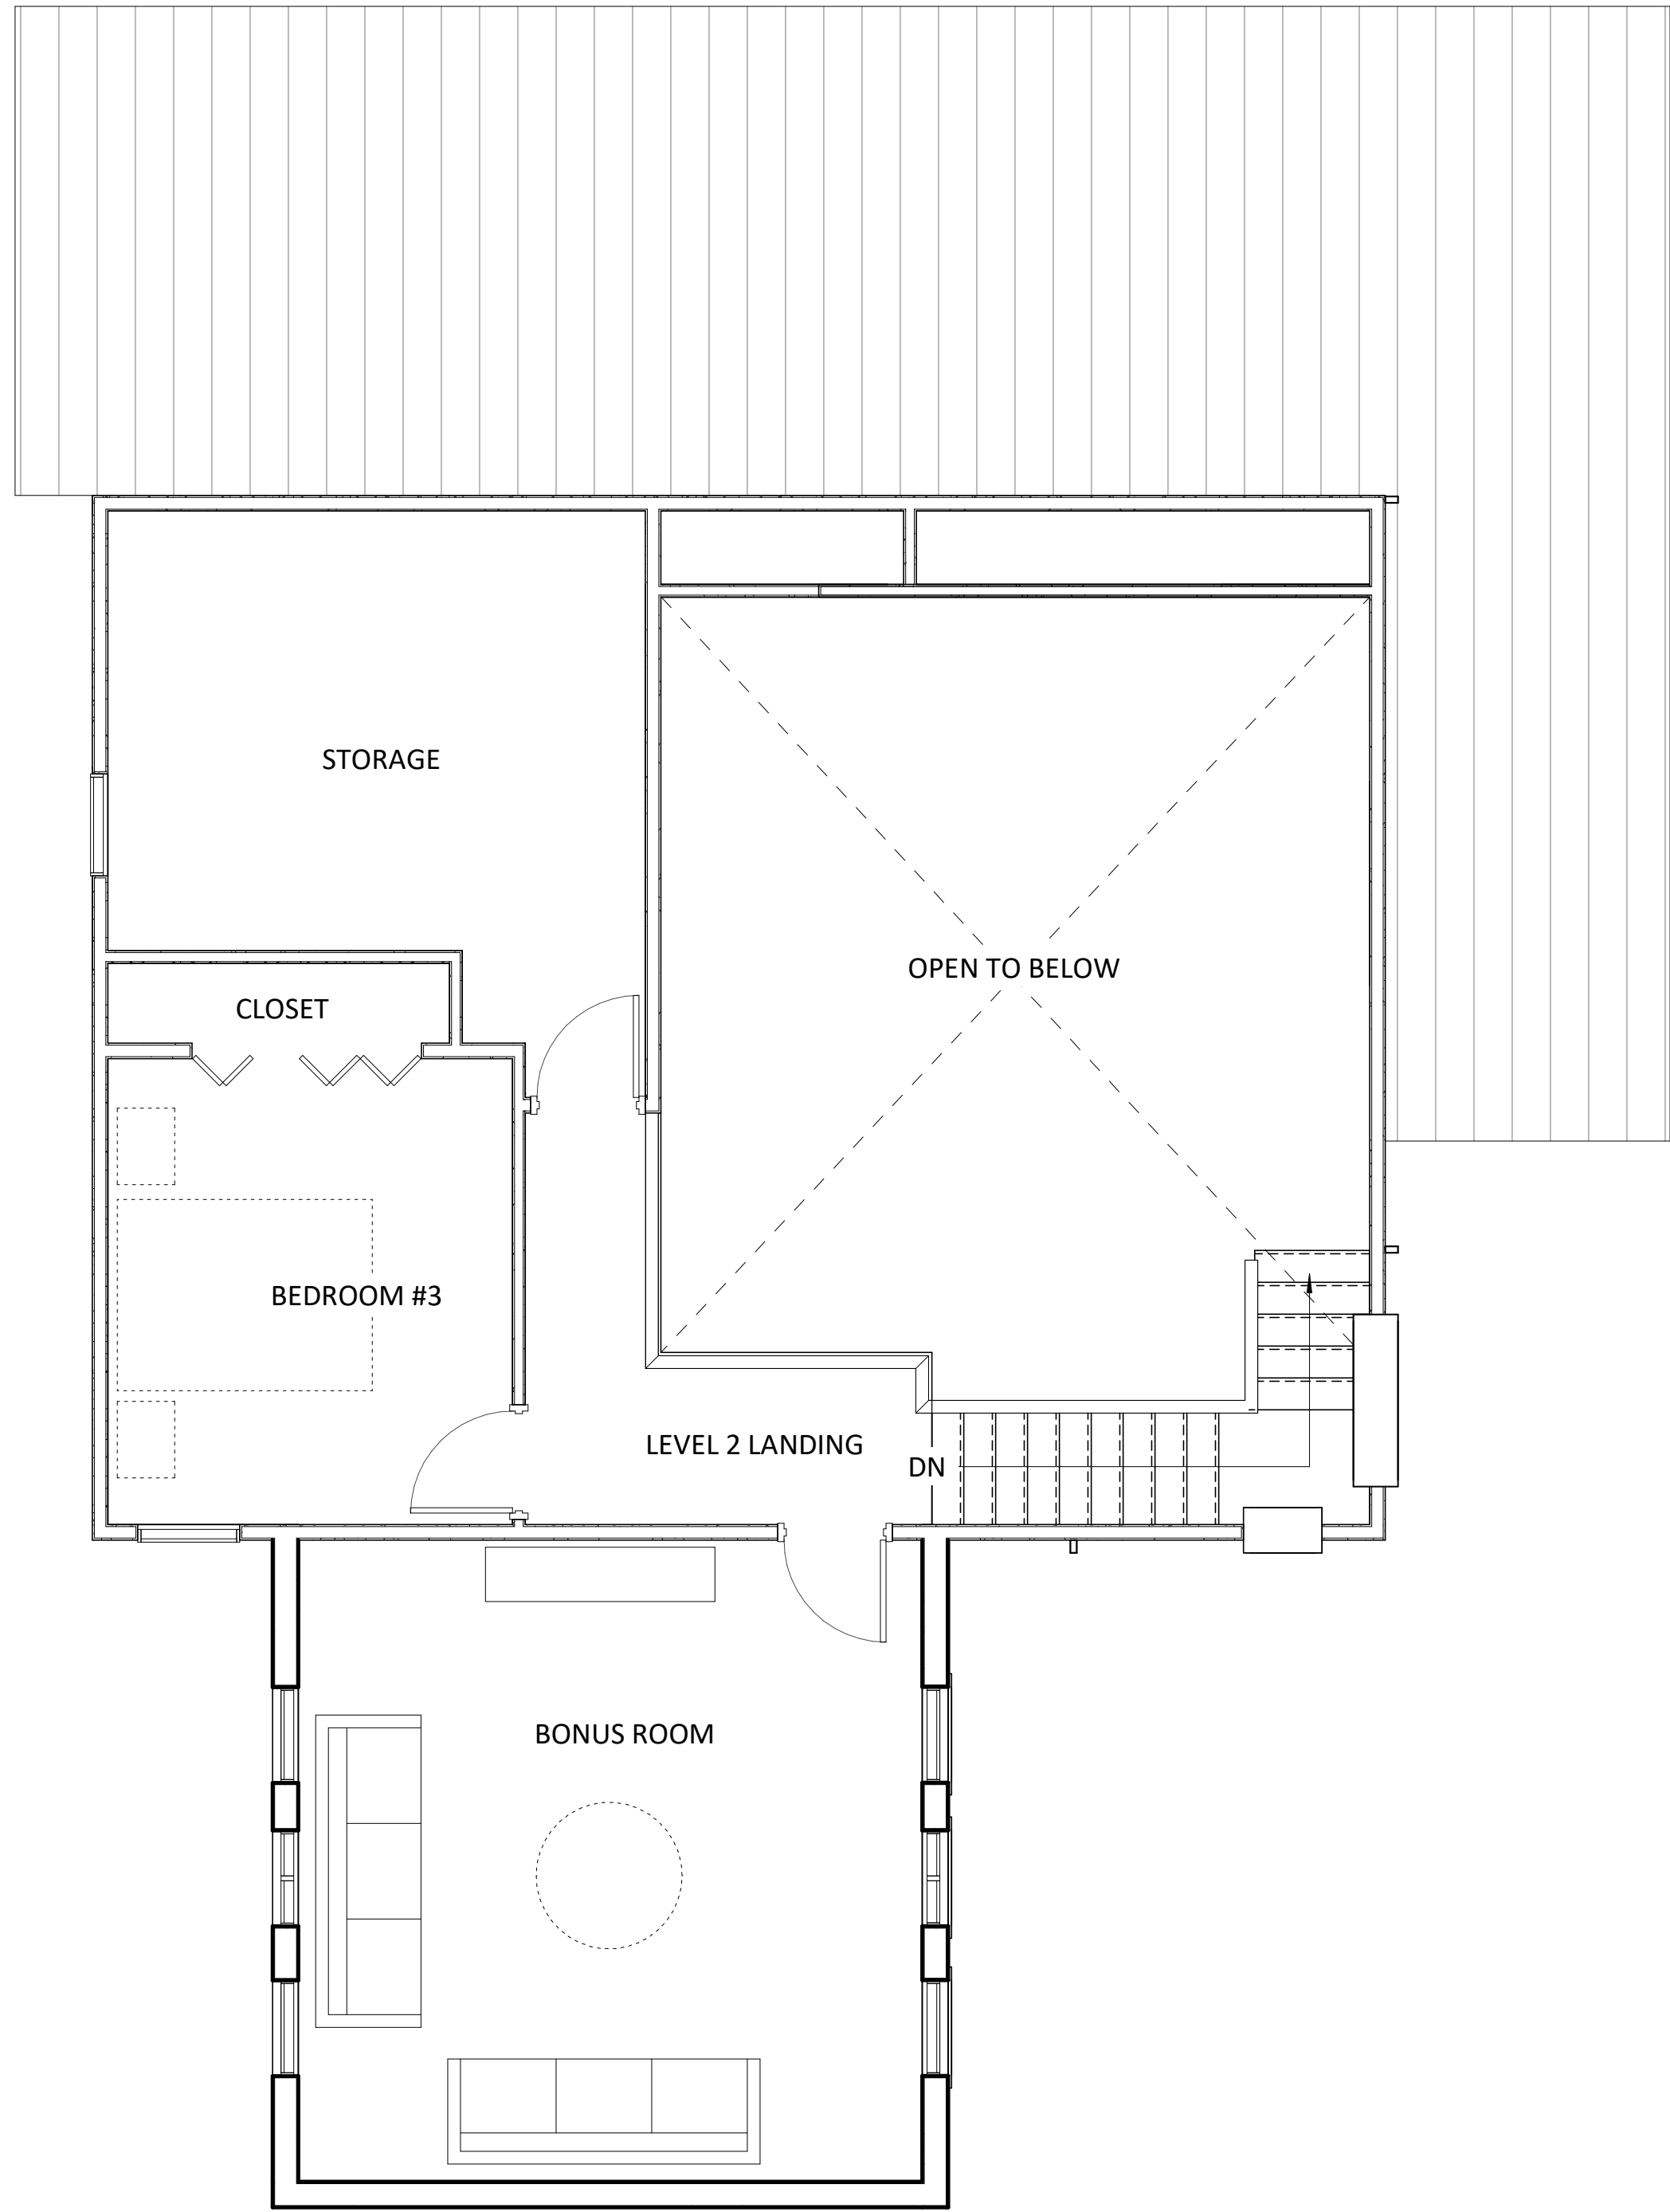

A1 | LEVEL 1 - FURNITURE PLANS - CLARENCE HOUSE
1/4" = 1'-0"

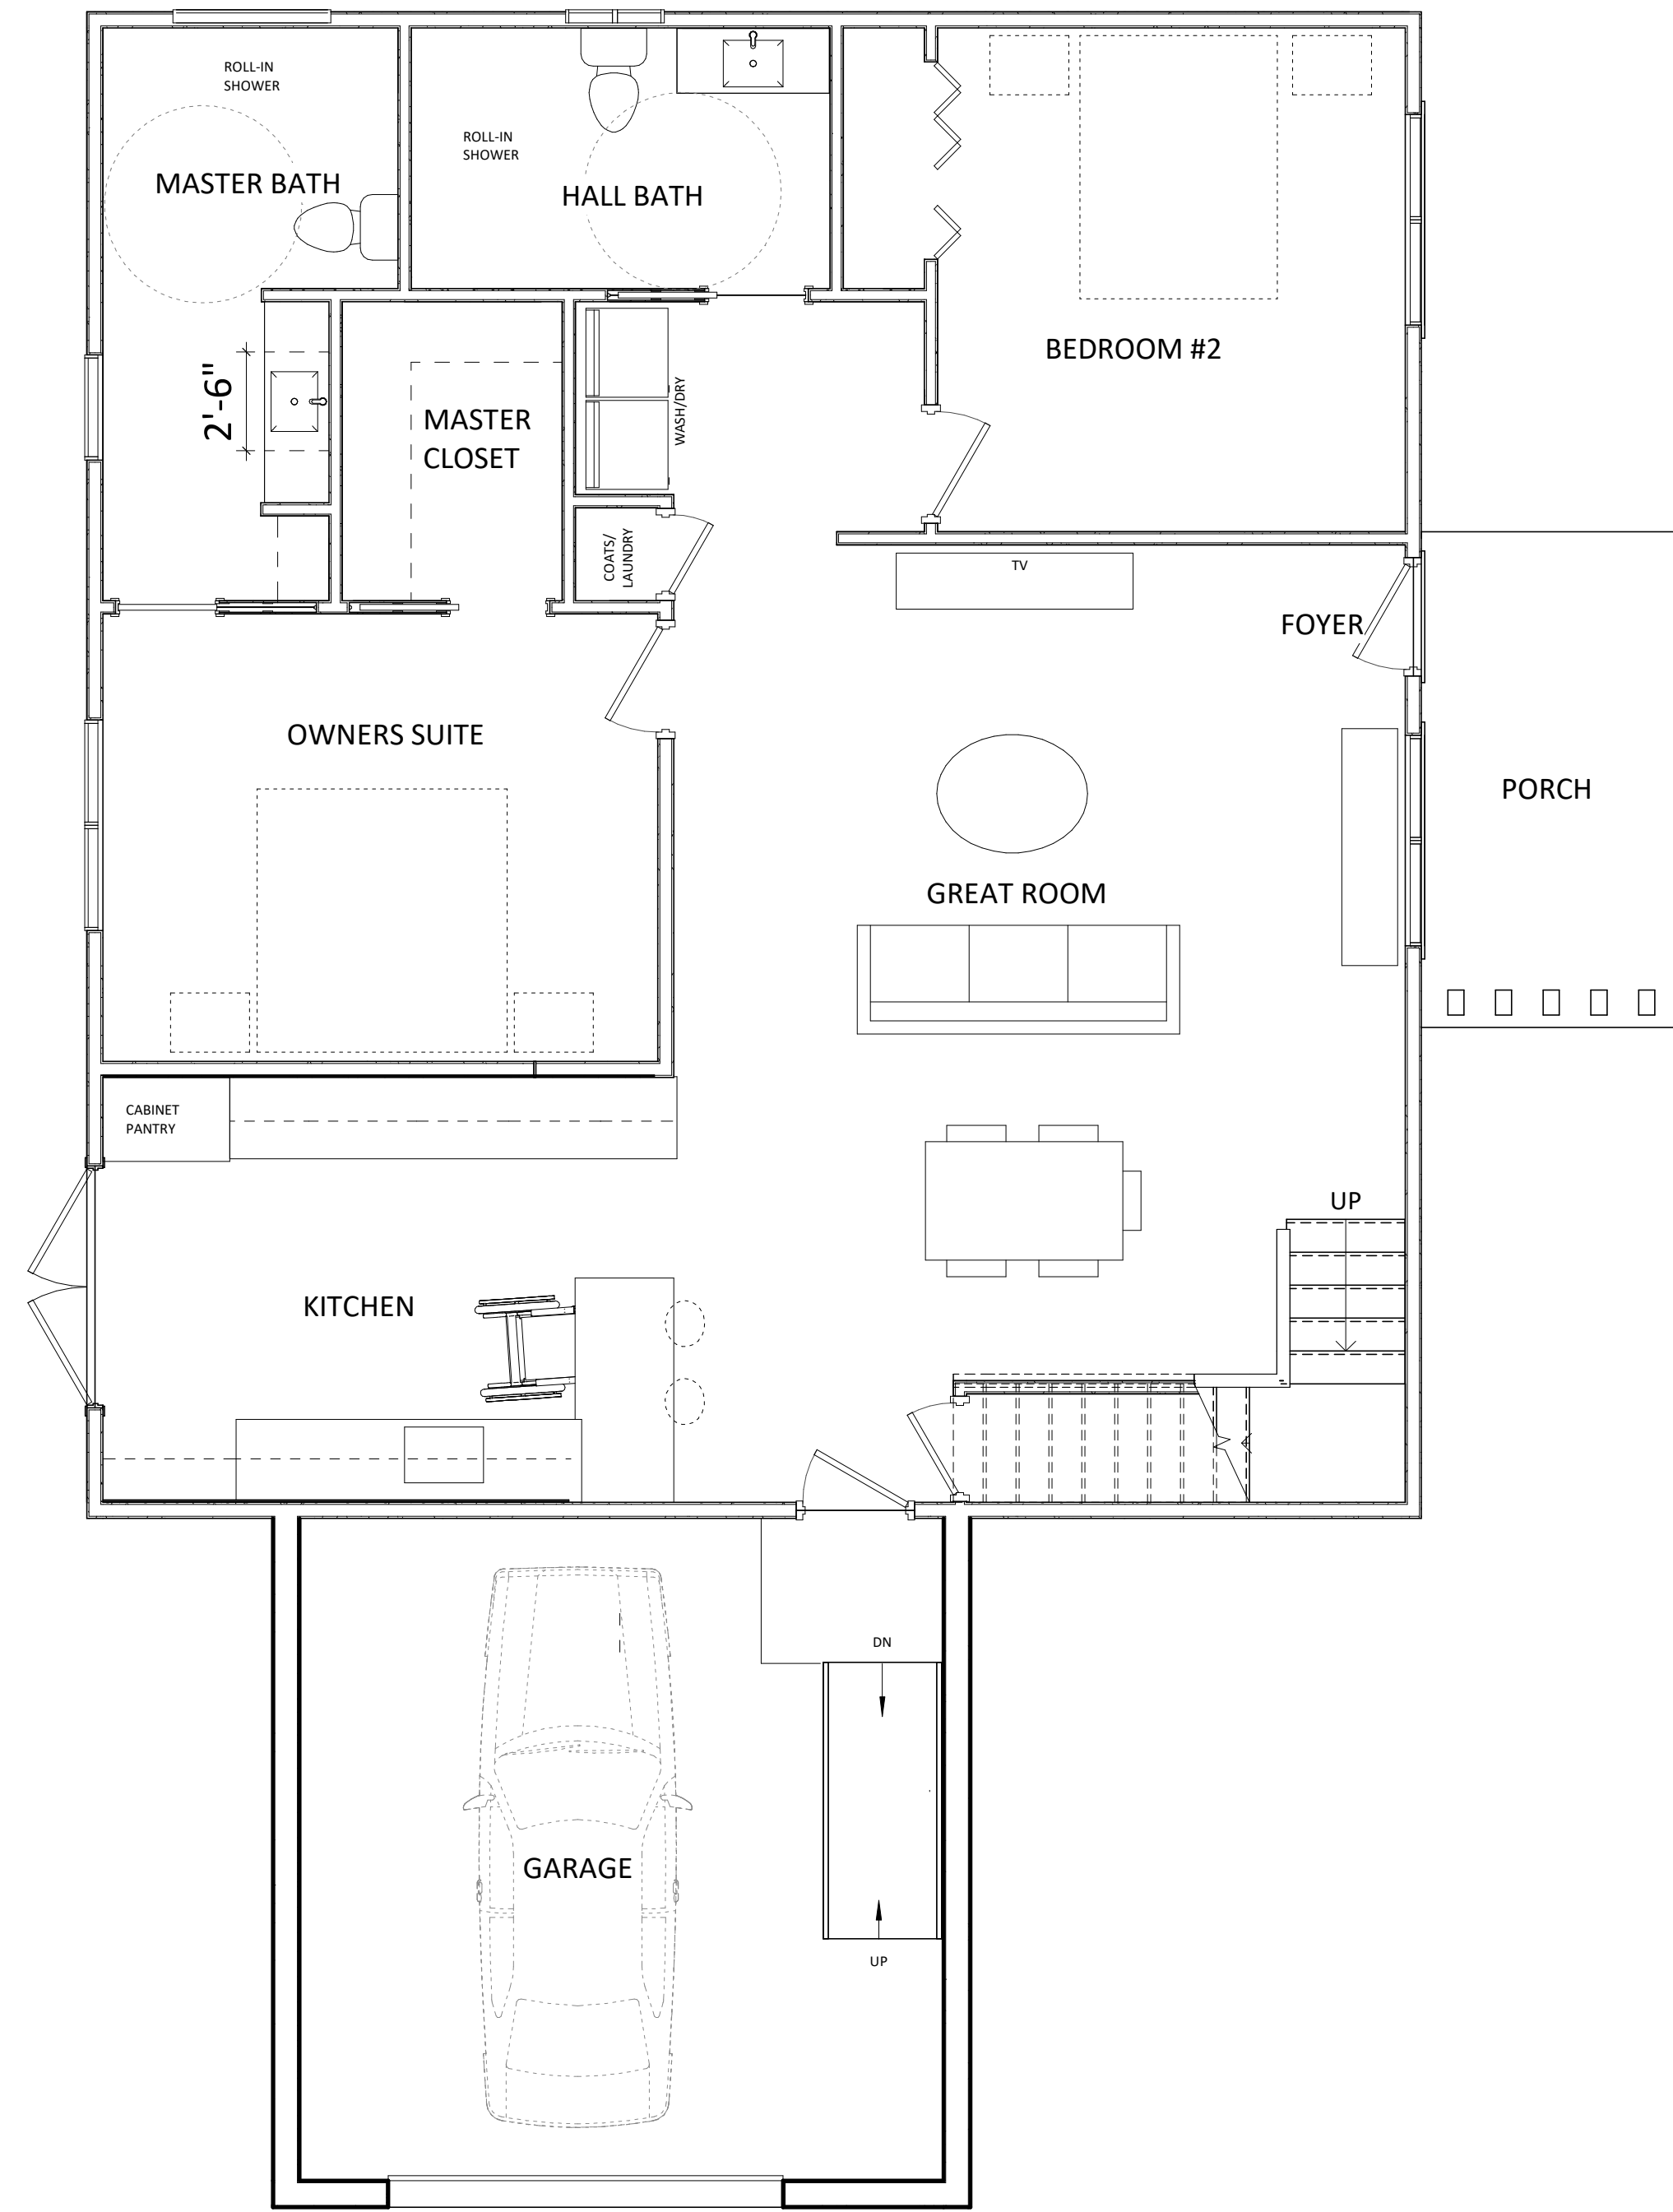

FOOTPRINT TOTAL = 1680 SF
LOT AREA - 4200 SF

SHEET INFORMATION

FURNITURE PLANS -
CLARENCE HOUSE

A-4

PROJECT INFORMATION

BOUNDARYLESS LIVING LLC
BILL SWEENEY - PRESIDENT
BOUNDARYLESS LIVING
HALLMARK REALTY GROUP

PROJECT PHASE

**SPECIAL USE PERMIT
DRAWINGS**

CONSULTANT

SEAL


DESIGN FIRM

DESIGN INTENT
CREATIVE SOLUTIONS
PLANNING & DESIGN
410.913.8800
jessie@designintent.biz
designintentcreativesolutions.com

9/29/2021 8:13:12 AM - PLOT DATE


A2 | LEVEL 2 - CLARENCE HOUSE

1/4" = 1'-0"

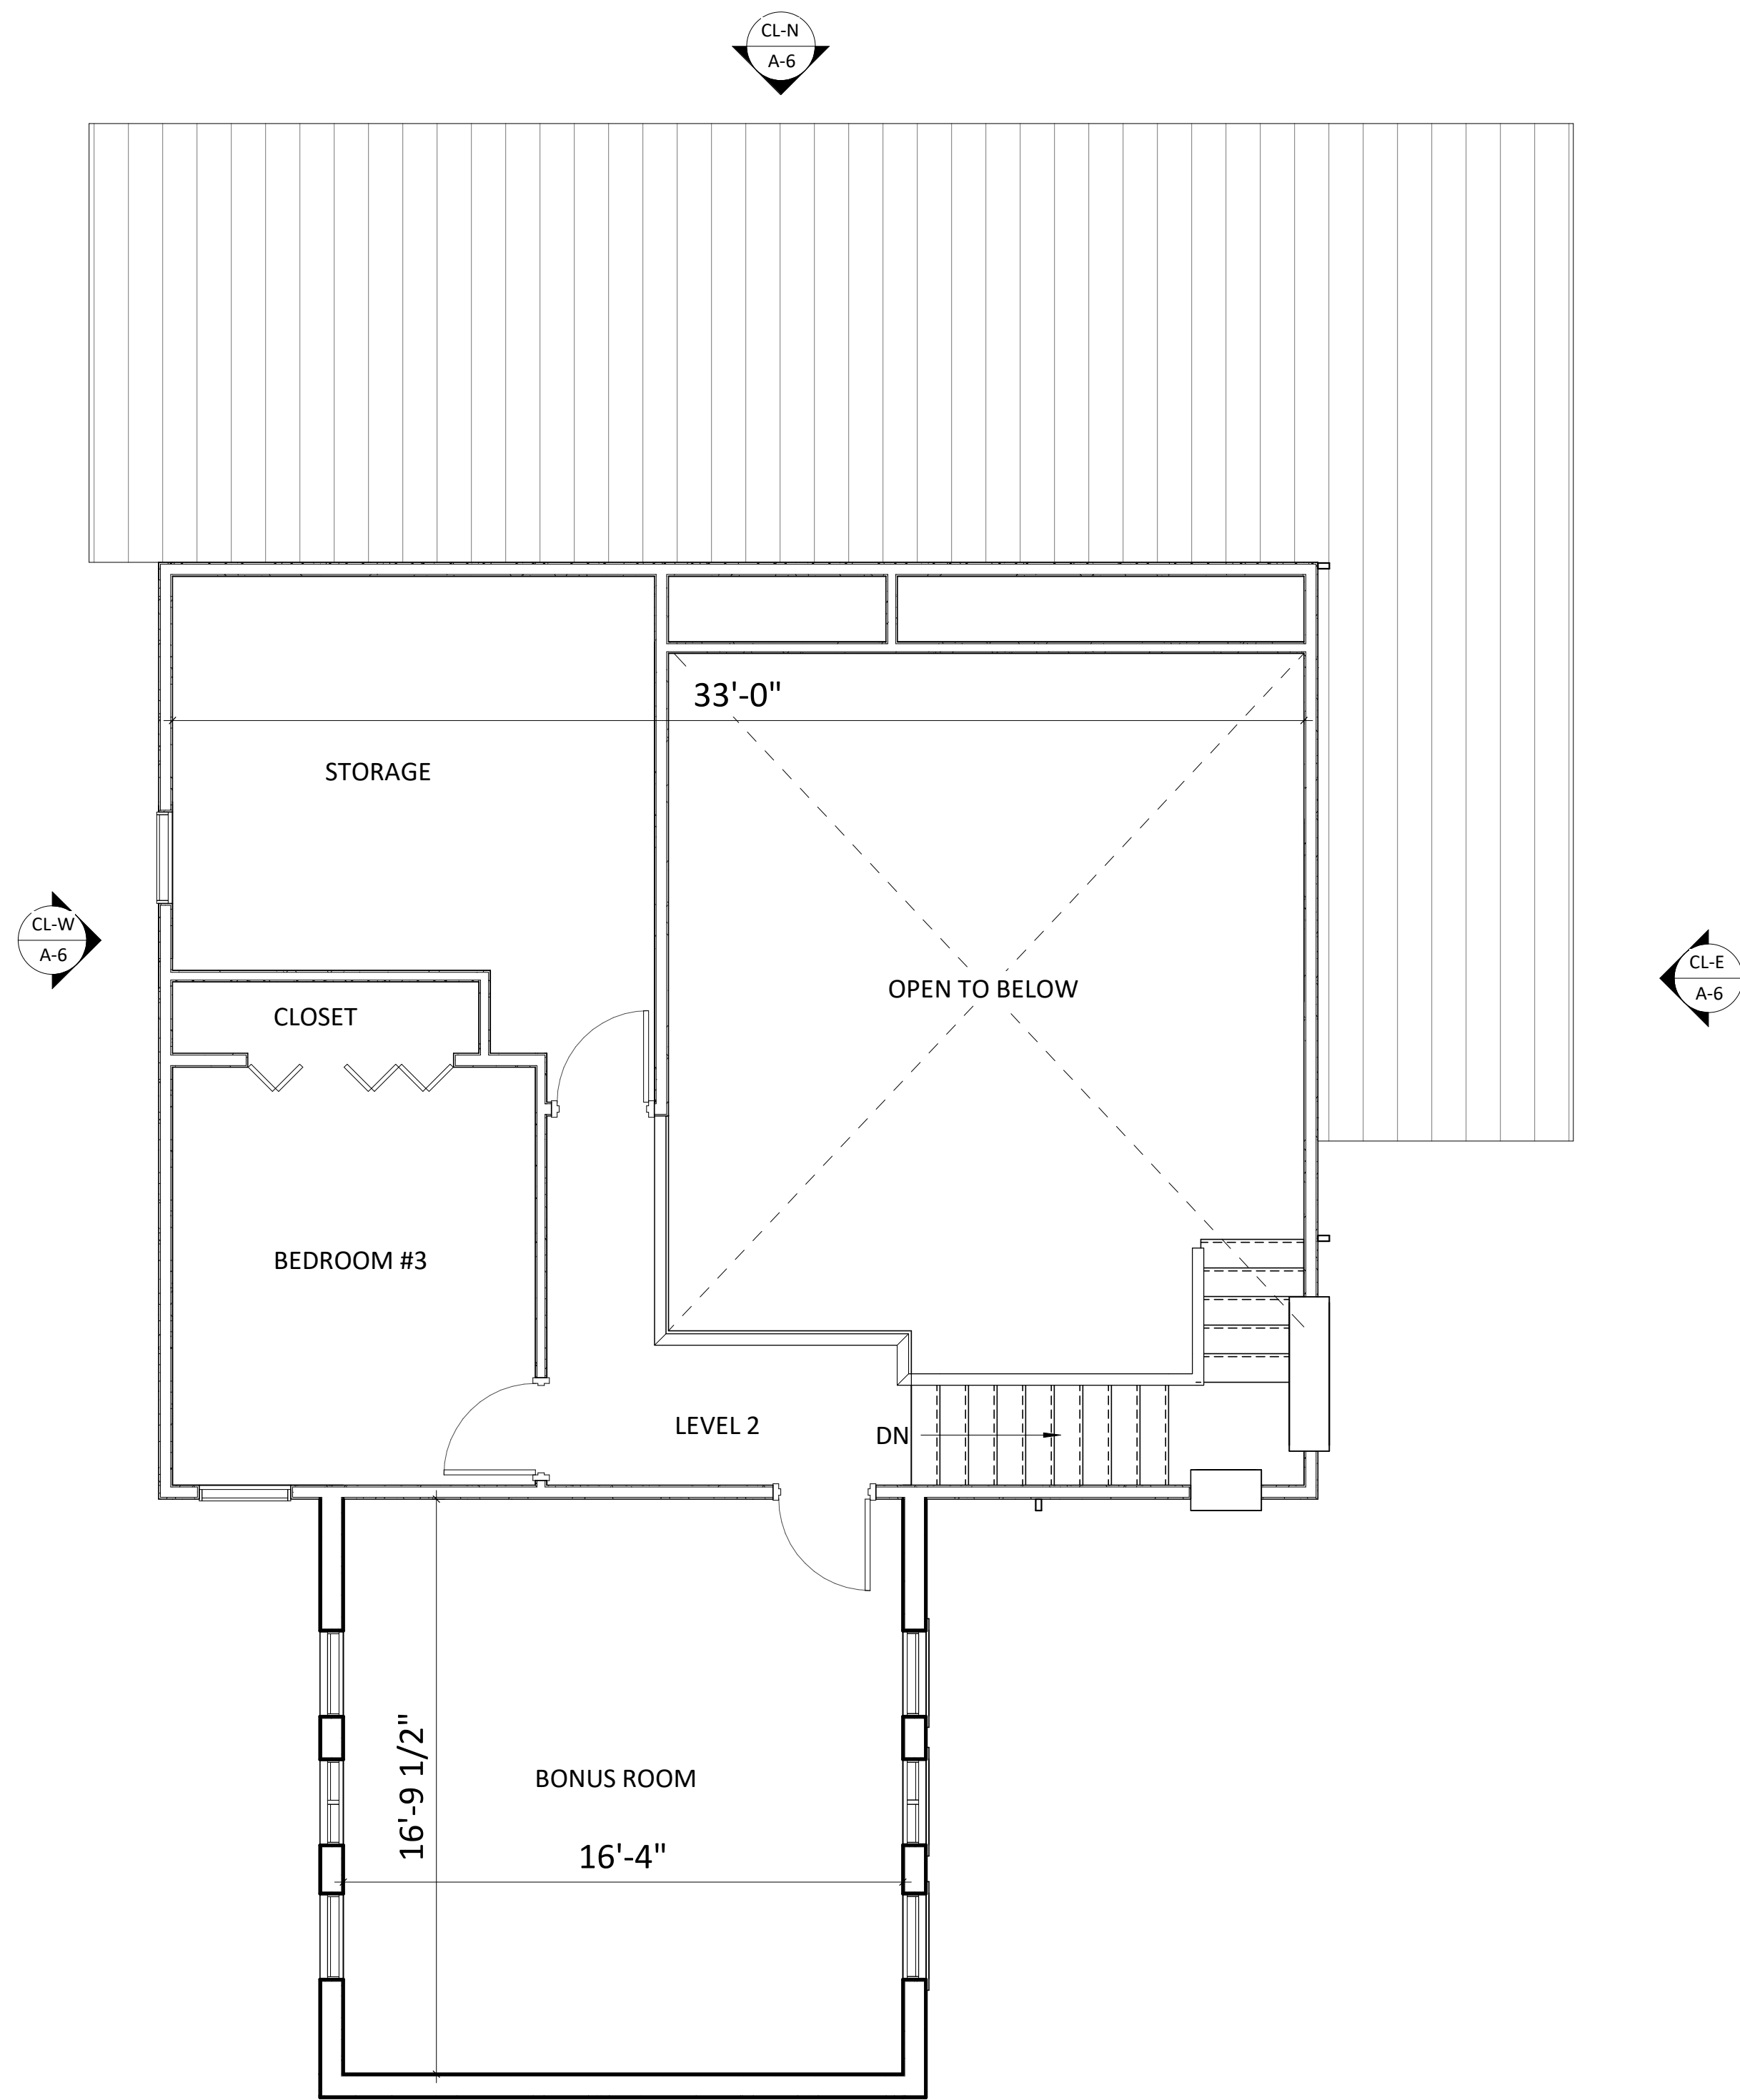

A1 | LEVEL 1 - CLARENCE HOUSE

1/4" = 1'-0"

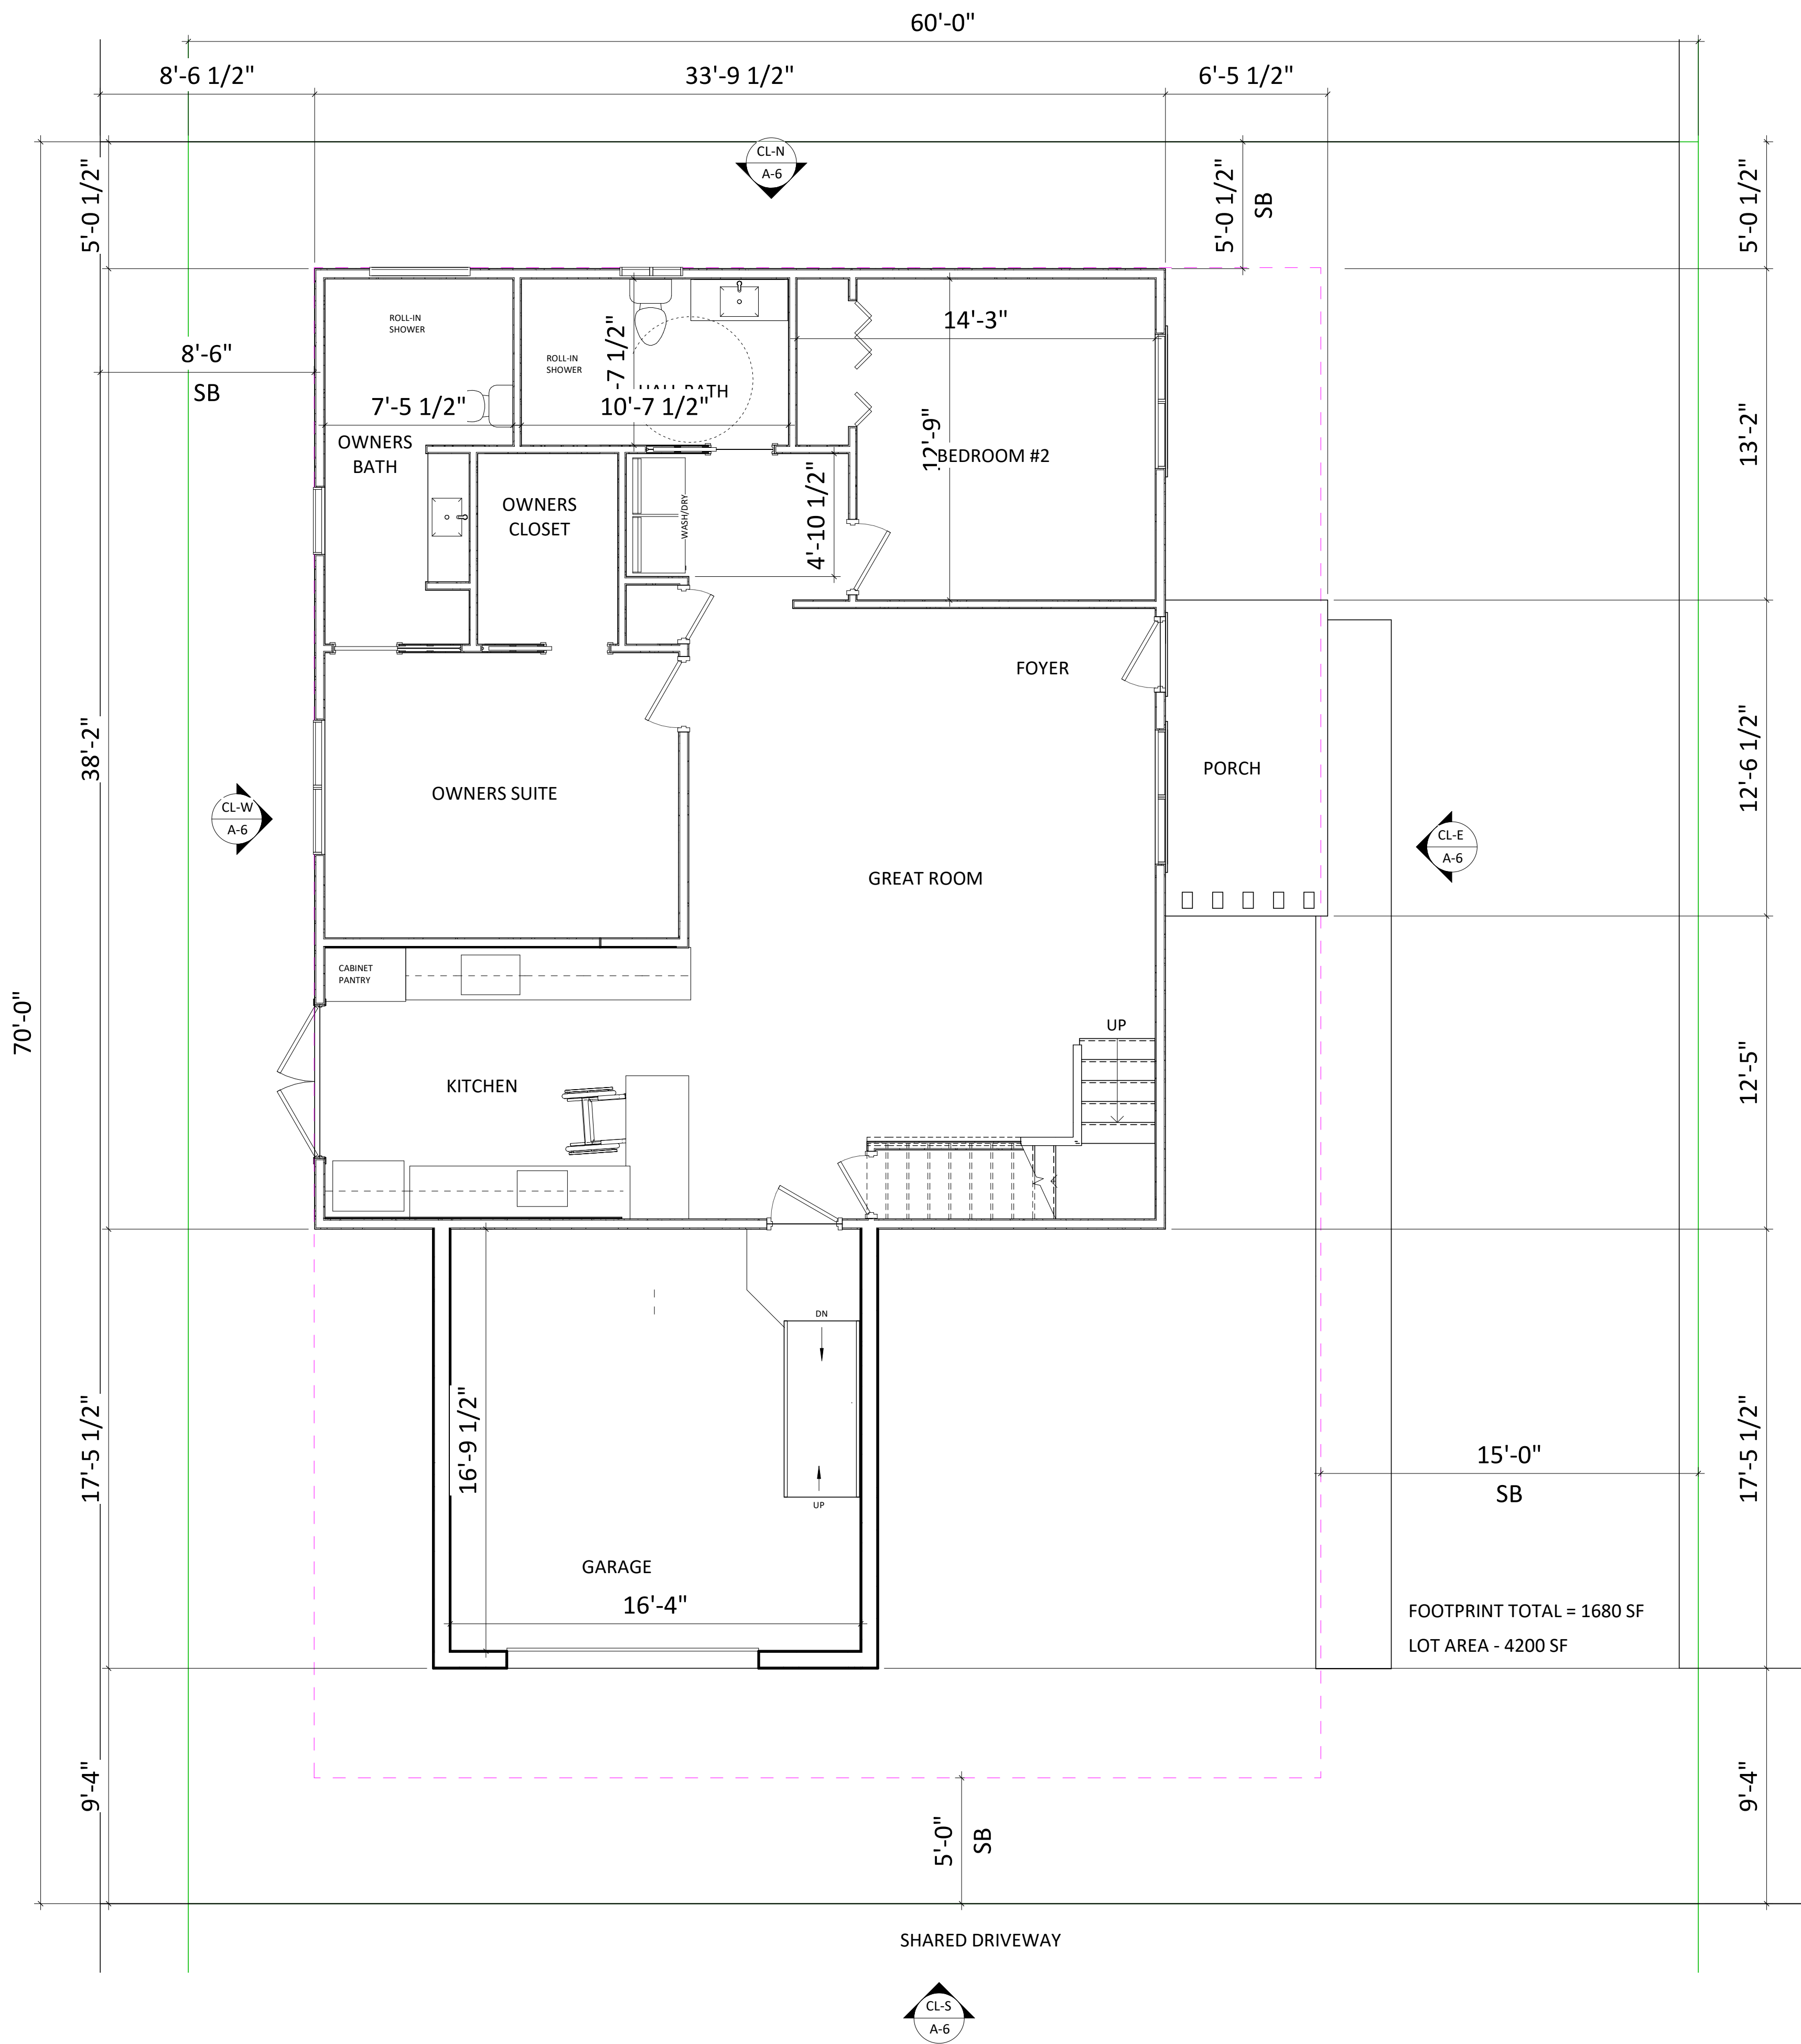

FLOOR PLANS -
CLARENCE HOUSE

A-5

PROJECT INFORMATION

BOUNDARYLESS LIVING LLC

BILL SWEENEY - PRESIDENT
BOUNDARYLESS LIVING
HALLMARK REALTY GROUP

PROJECT PHASE

SPECIAL USE PERMIT
DRAWINGS


CONSULTANT

SEAL

DESIGN FIRM

DESIGN INTENT
CREATIVE SOLUTIONS
PLANNING & DESIGN
410.913.8800
jessie@designintent.biz
designintentcreativesolutions.com

9/29/2021 8:13:15 AM - PLOT DATE

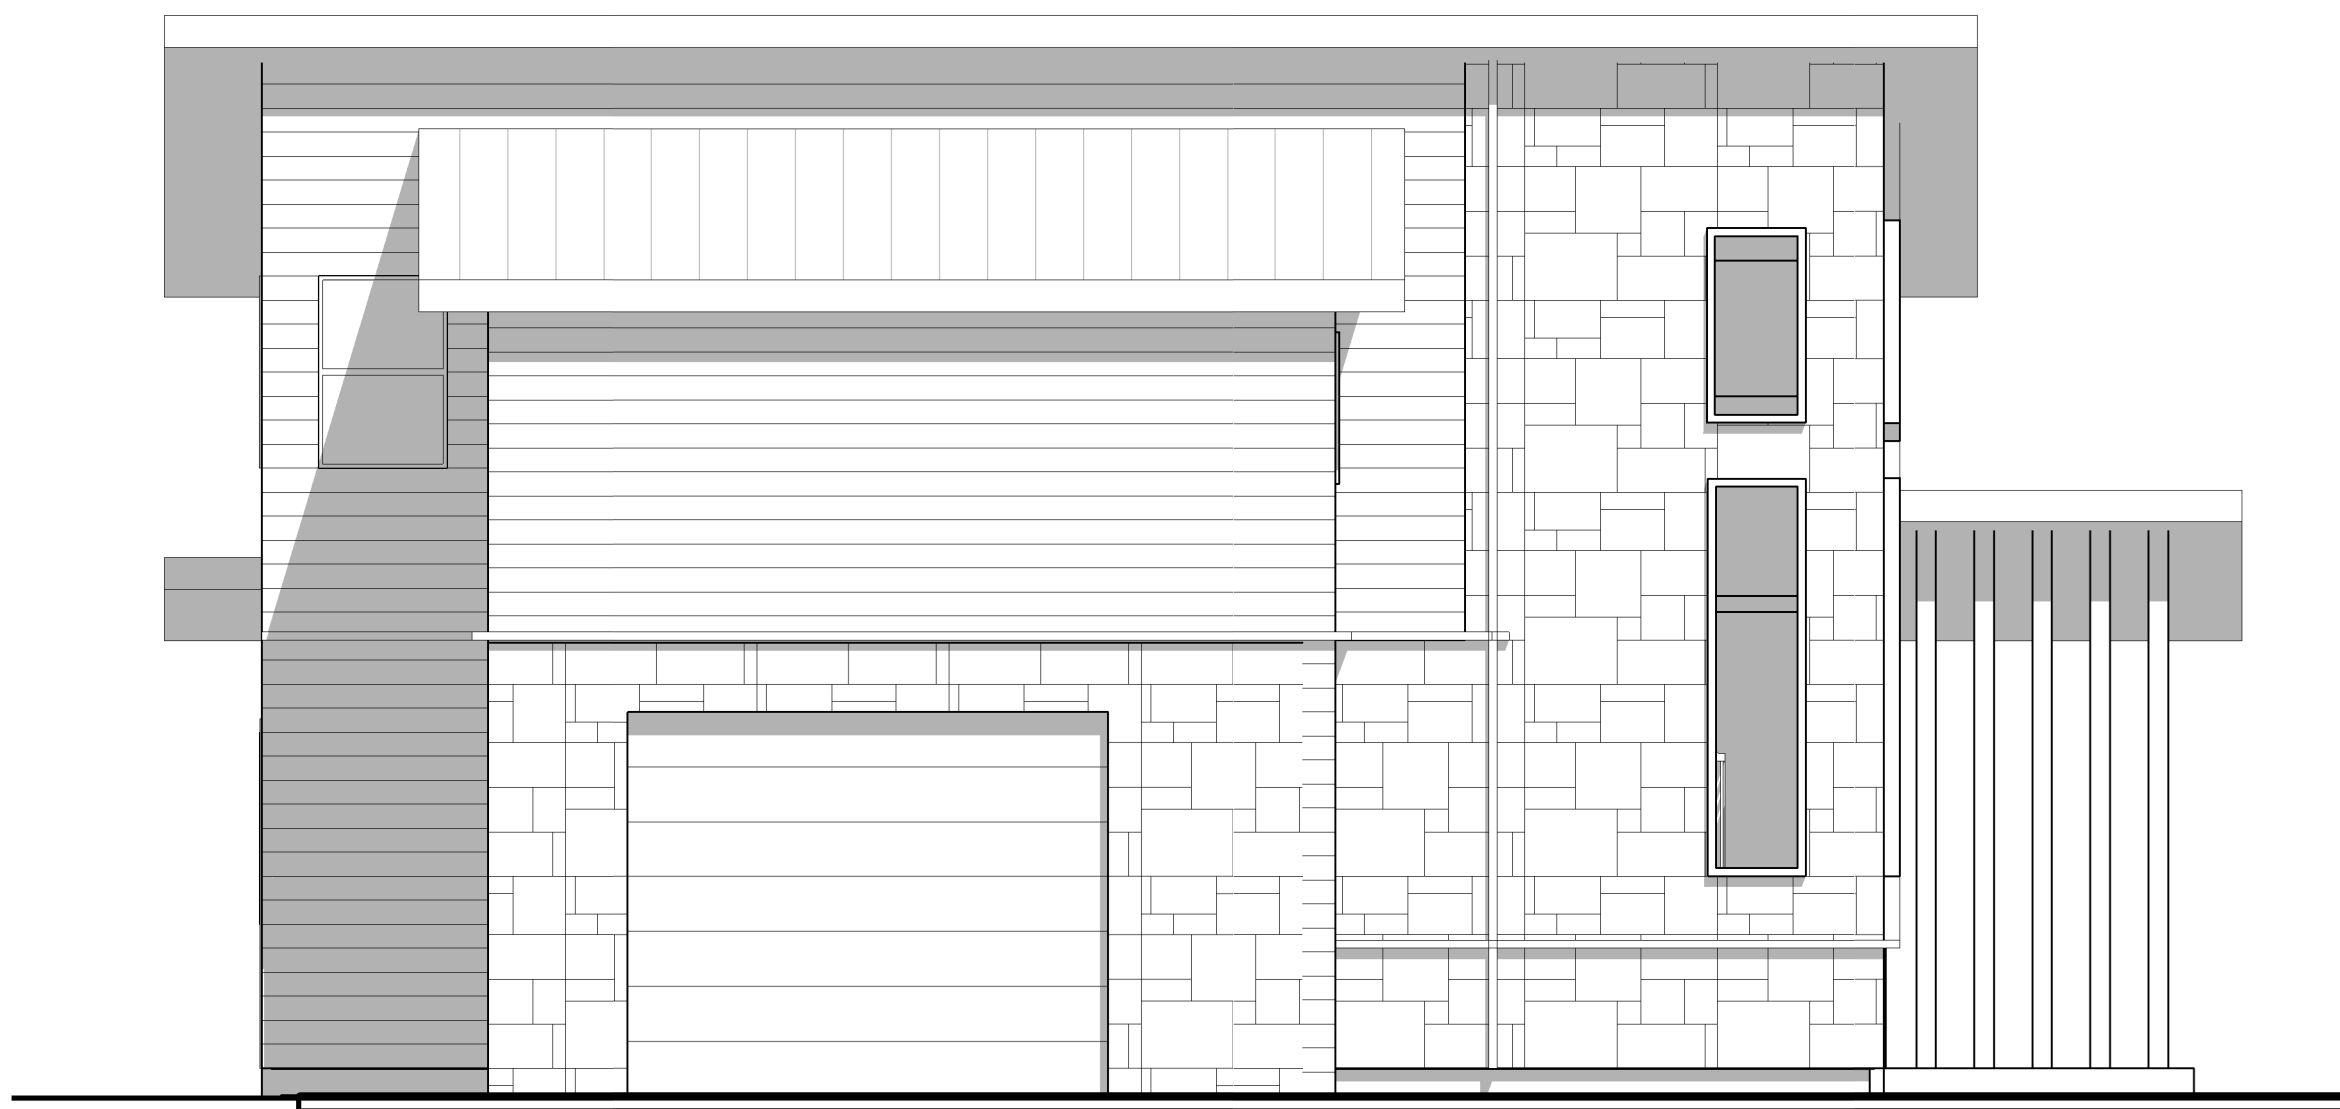

CL-S CLARENCE SOUTH
1/4" = 1'-0"



CL-W CLARENCE WEST
1/4" = 1'-0"



CL-N CLARENCE NORTH
1/4" = 1'-0"



CL-E CLARENCE EAST
1/4" = 1'-0"

DESIGN INTENT
CREATIVE SOLUTIONS
PLANNING & DESIGN
410.913.8800
jessie@designintent.biz
designintentcreativesolutions.com

SEAL

CONSULTANT

PROJECT PHASE
**SPECIAL USE PERMIT
DRAWINGS**

PROJECT INFORMATION

BOUNDARYLESS LIVING LLC

BILL SWEENEY - PRESIDENT
BOUNDARYLESS LIVING
HALLMARK REALTY GROUP

PROJECT #: N/A
ISSUE DATE: 08.20.2021
REVISIONS:
DESCRIPTION DATE

SHEET INFORMATION



ELEVATIONS - CLARENCE
HOUSE

A-6

9/29/2021 8:13:16 AM - PLOT DATE



A2 | LEVEL 2 FURNITURE PLANS - HERBERT HOUSE

1/4" = 1'-0"

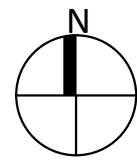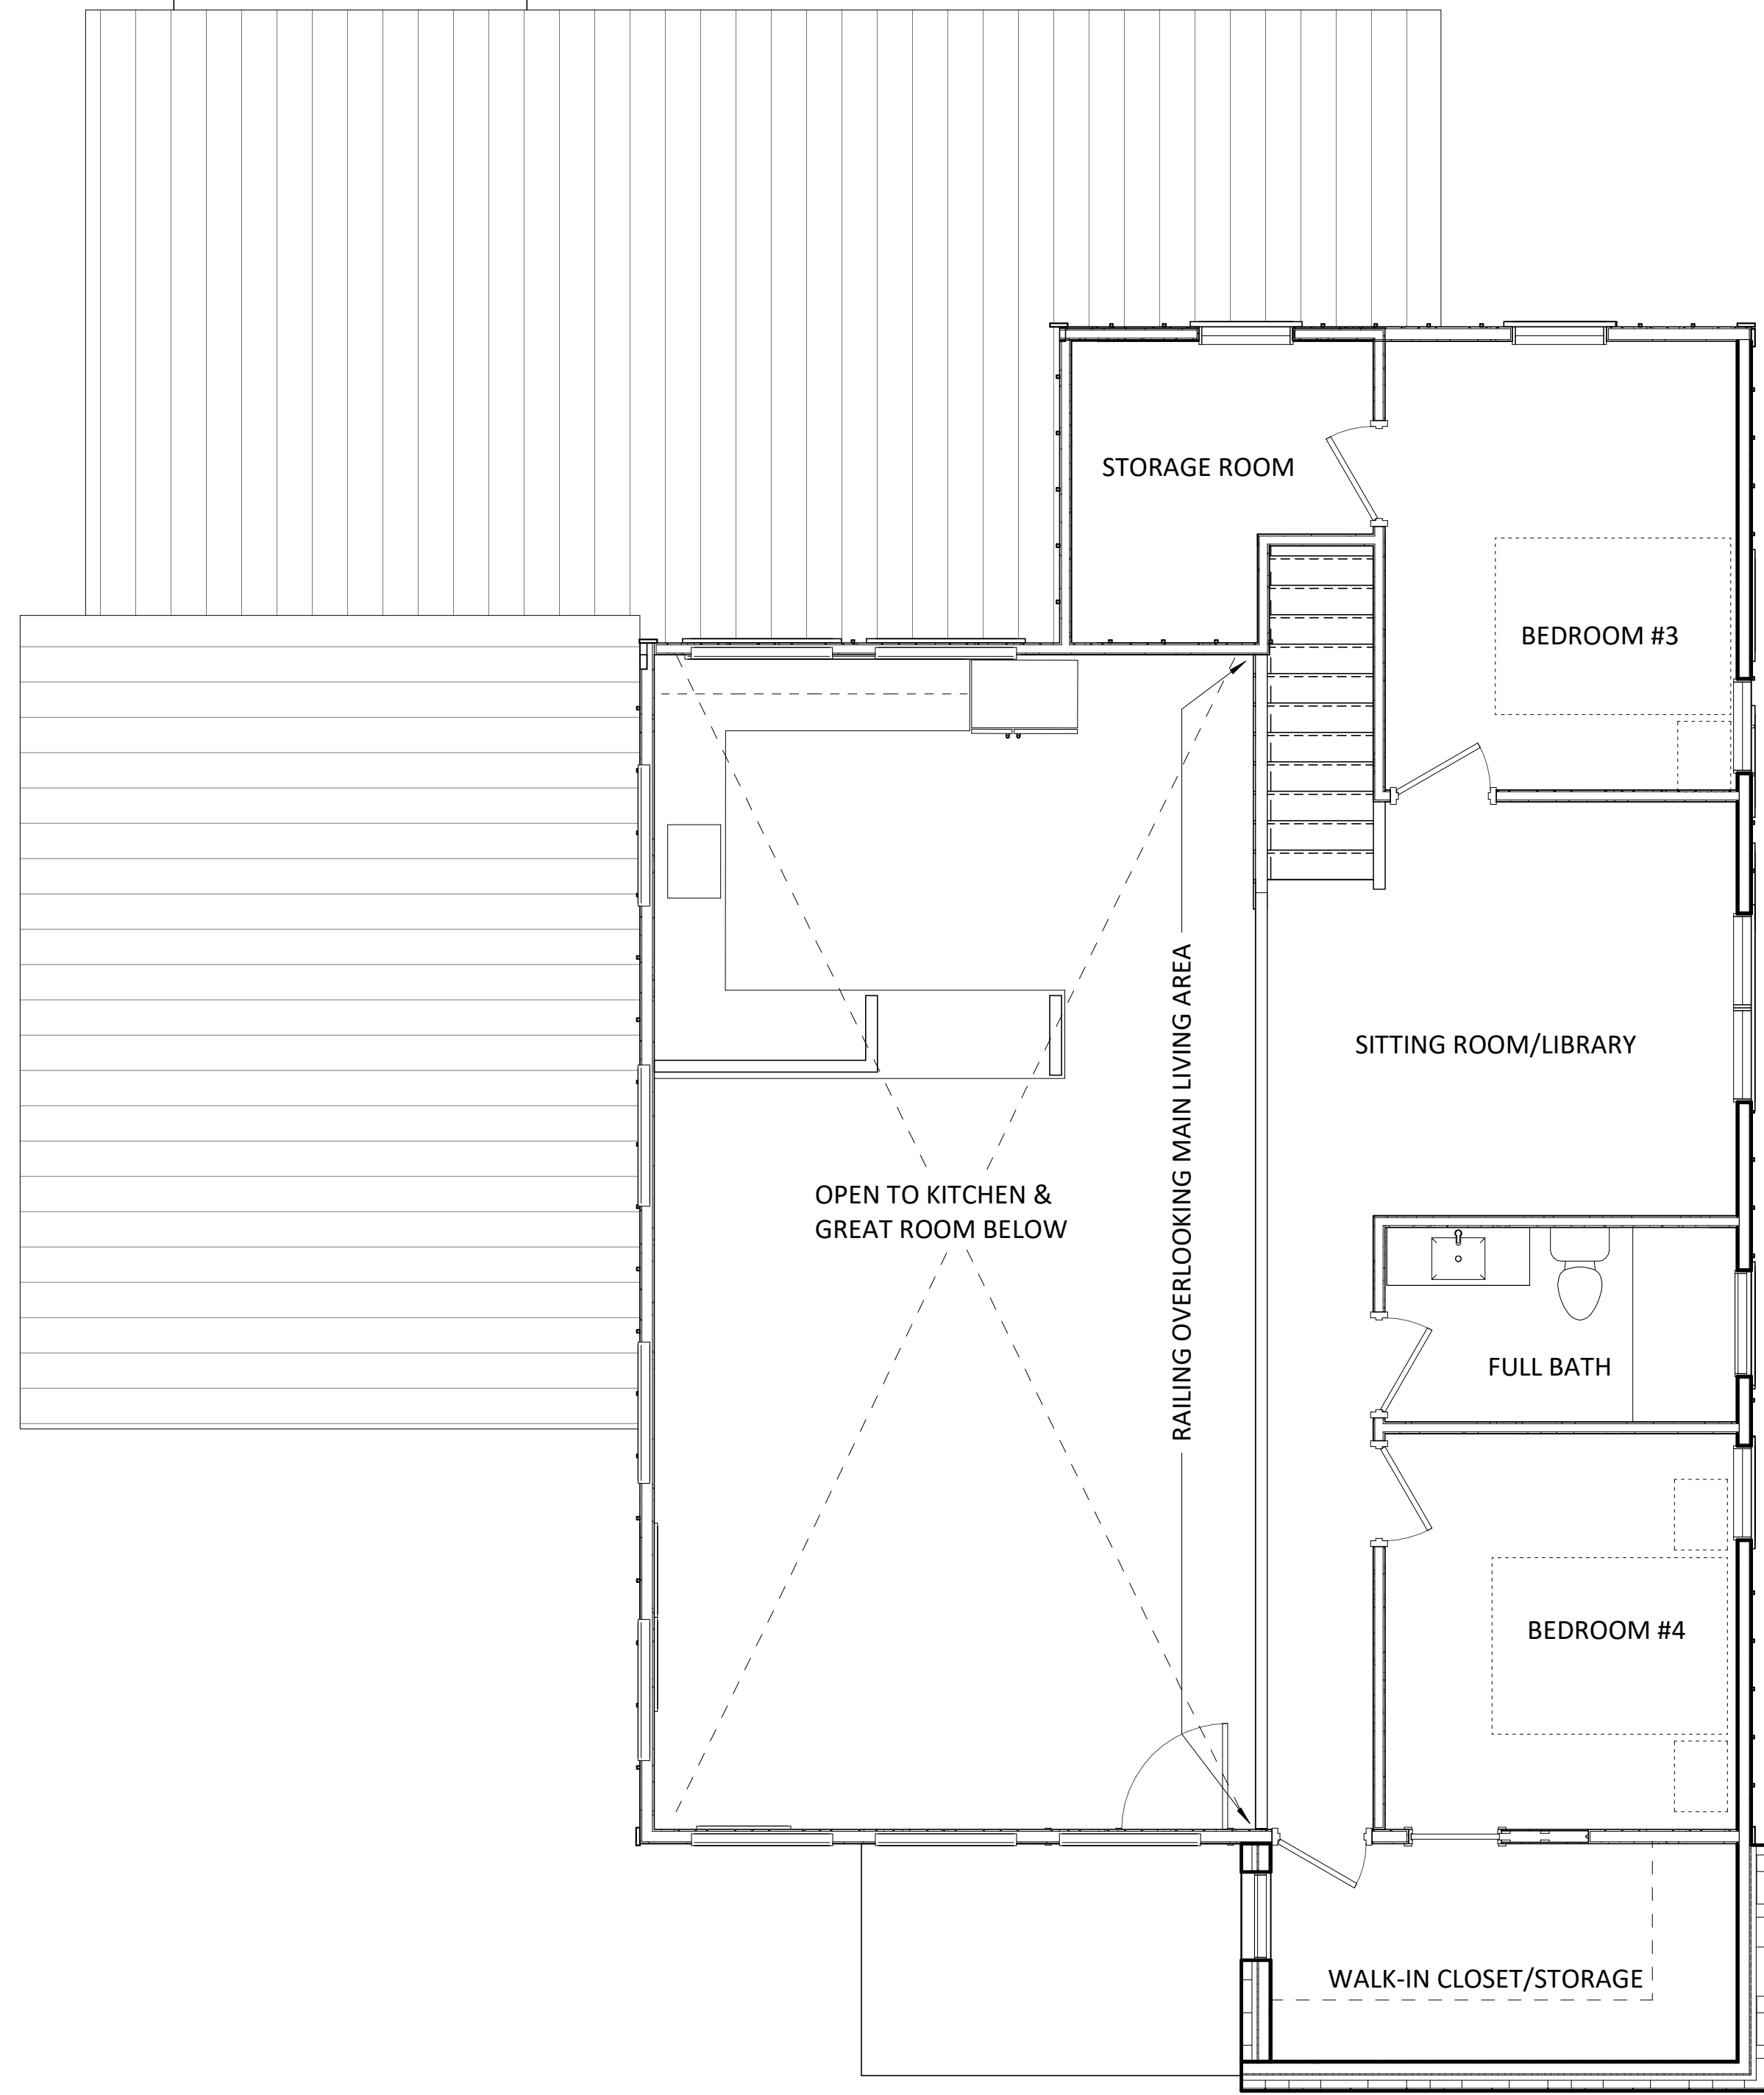

A1 | LEVEL 1 FURNITURE PLANS - HERBERT HOUSE

1/4" = 1'-0"

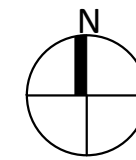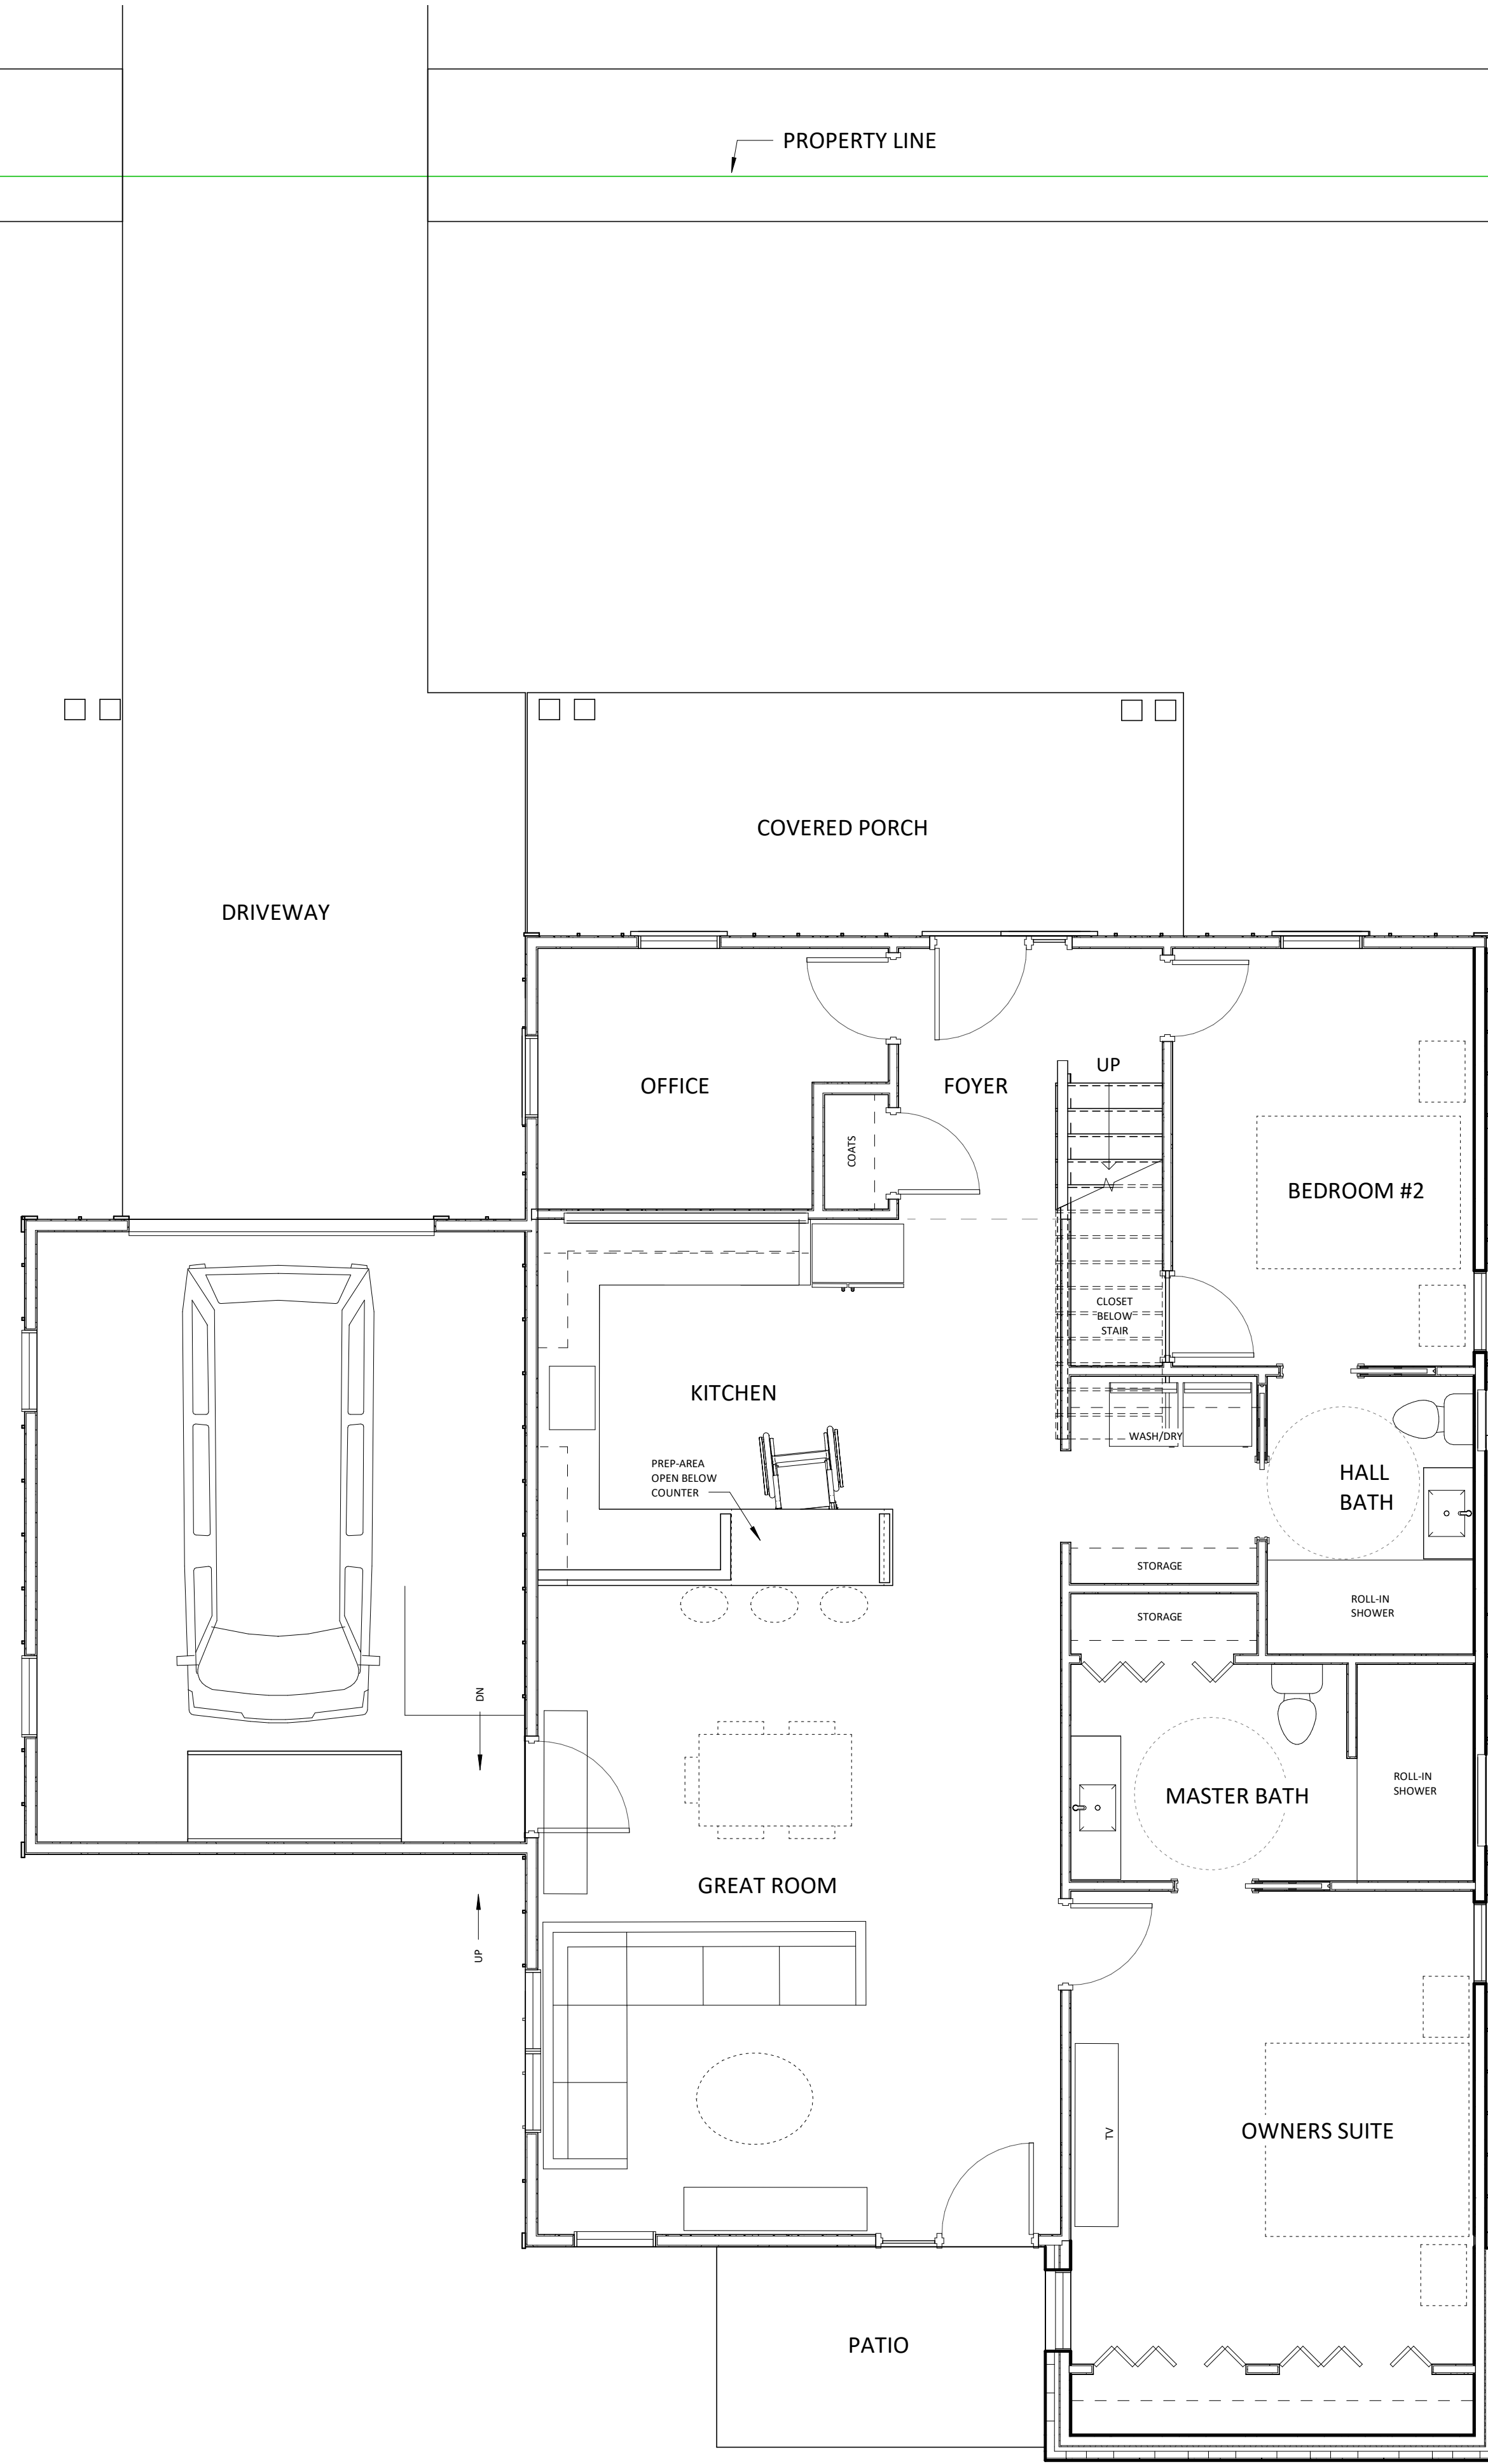

FOOTPRINT TOTAL = 2040 SF
LOT AREA = 5100 SF

SHEET INFORMATION

FURNITURE PLANS -
HERBERT HOUSE

A-7

PROJECT INFORMATION

BOUNDARYLESS LIVING LLC

BILL SWEENEY - PRESIDENT
BOUNDARYLESS LIVING
HALLMARK REALTY GROUP

PROJECT PHASE

SPECIAL USE PERMIT
DRAWINGS

CONSULTANT



SEAL

DESIGN FIRM



DESIGN INTENT
CREATIVE SOLUTIONS
PLANNING & DESIGN
410.913.8800
jessie@designintent.biz
designintentcreativesolutions.com

9/29/2021 8:13:18 AM - PLOT DATE

A2 LEVEL 2 HERBERT HOUSE
1/4" = 1'-0"

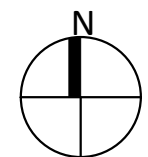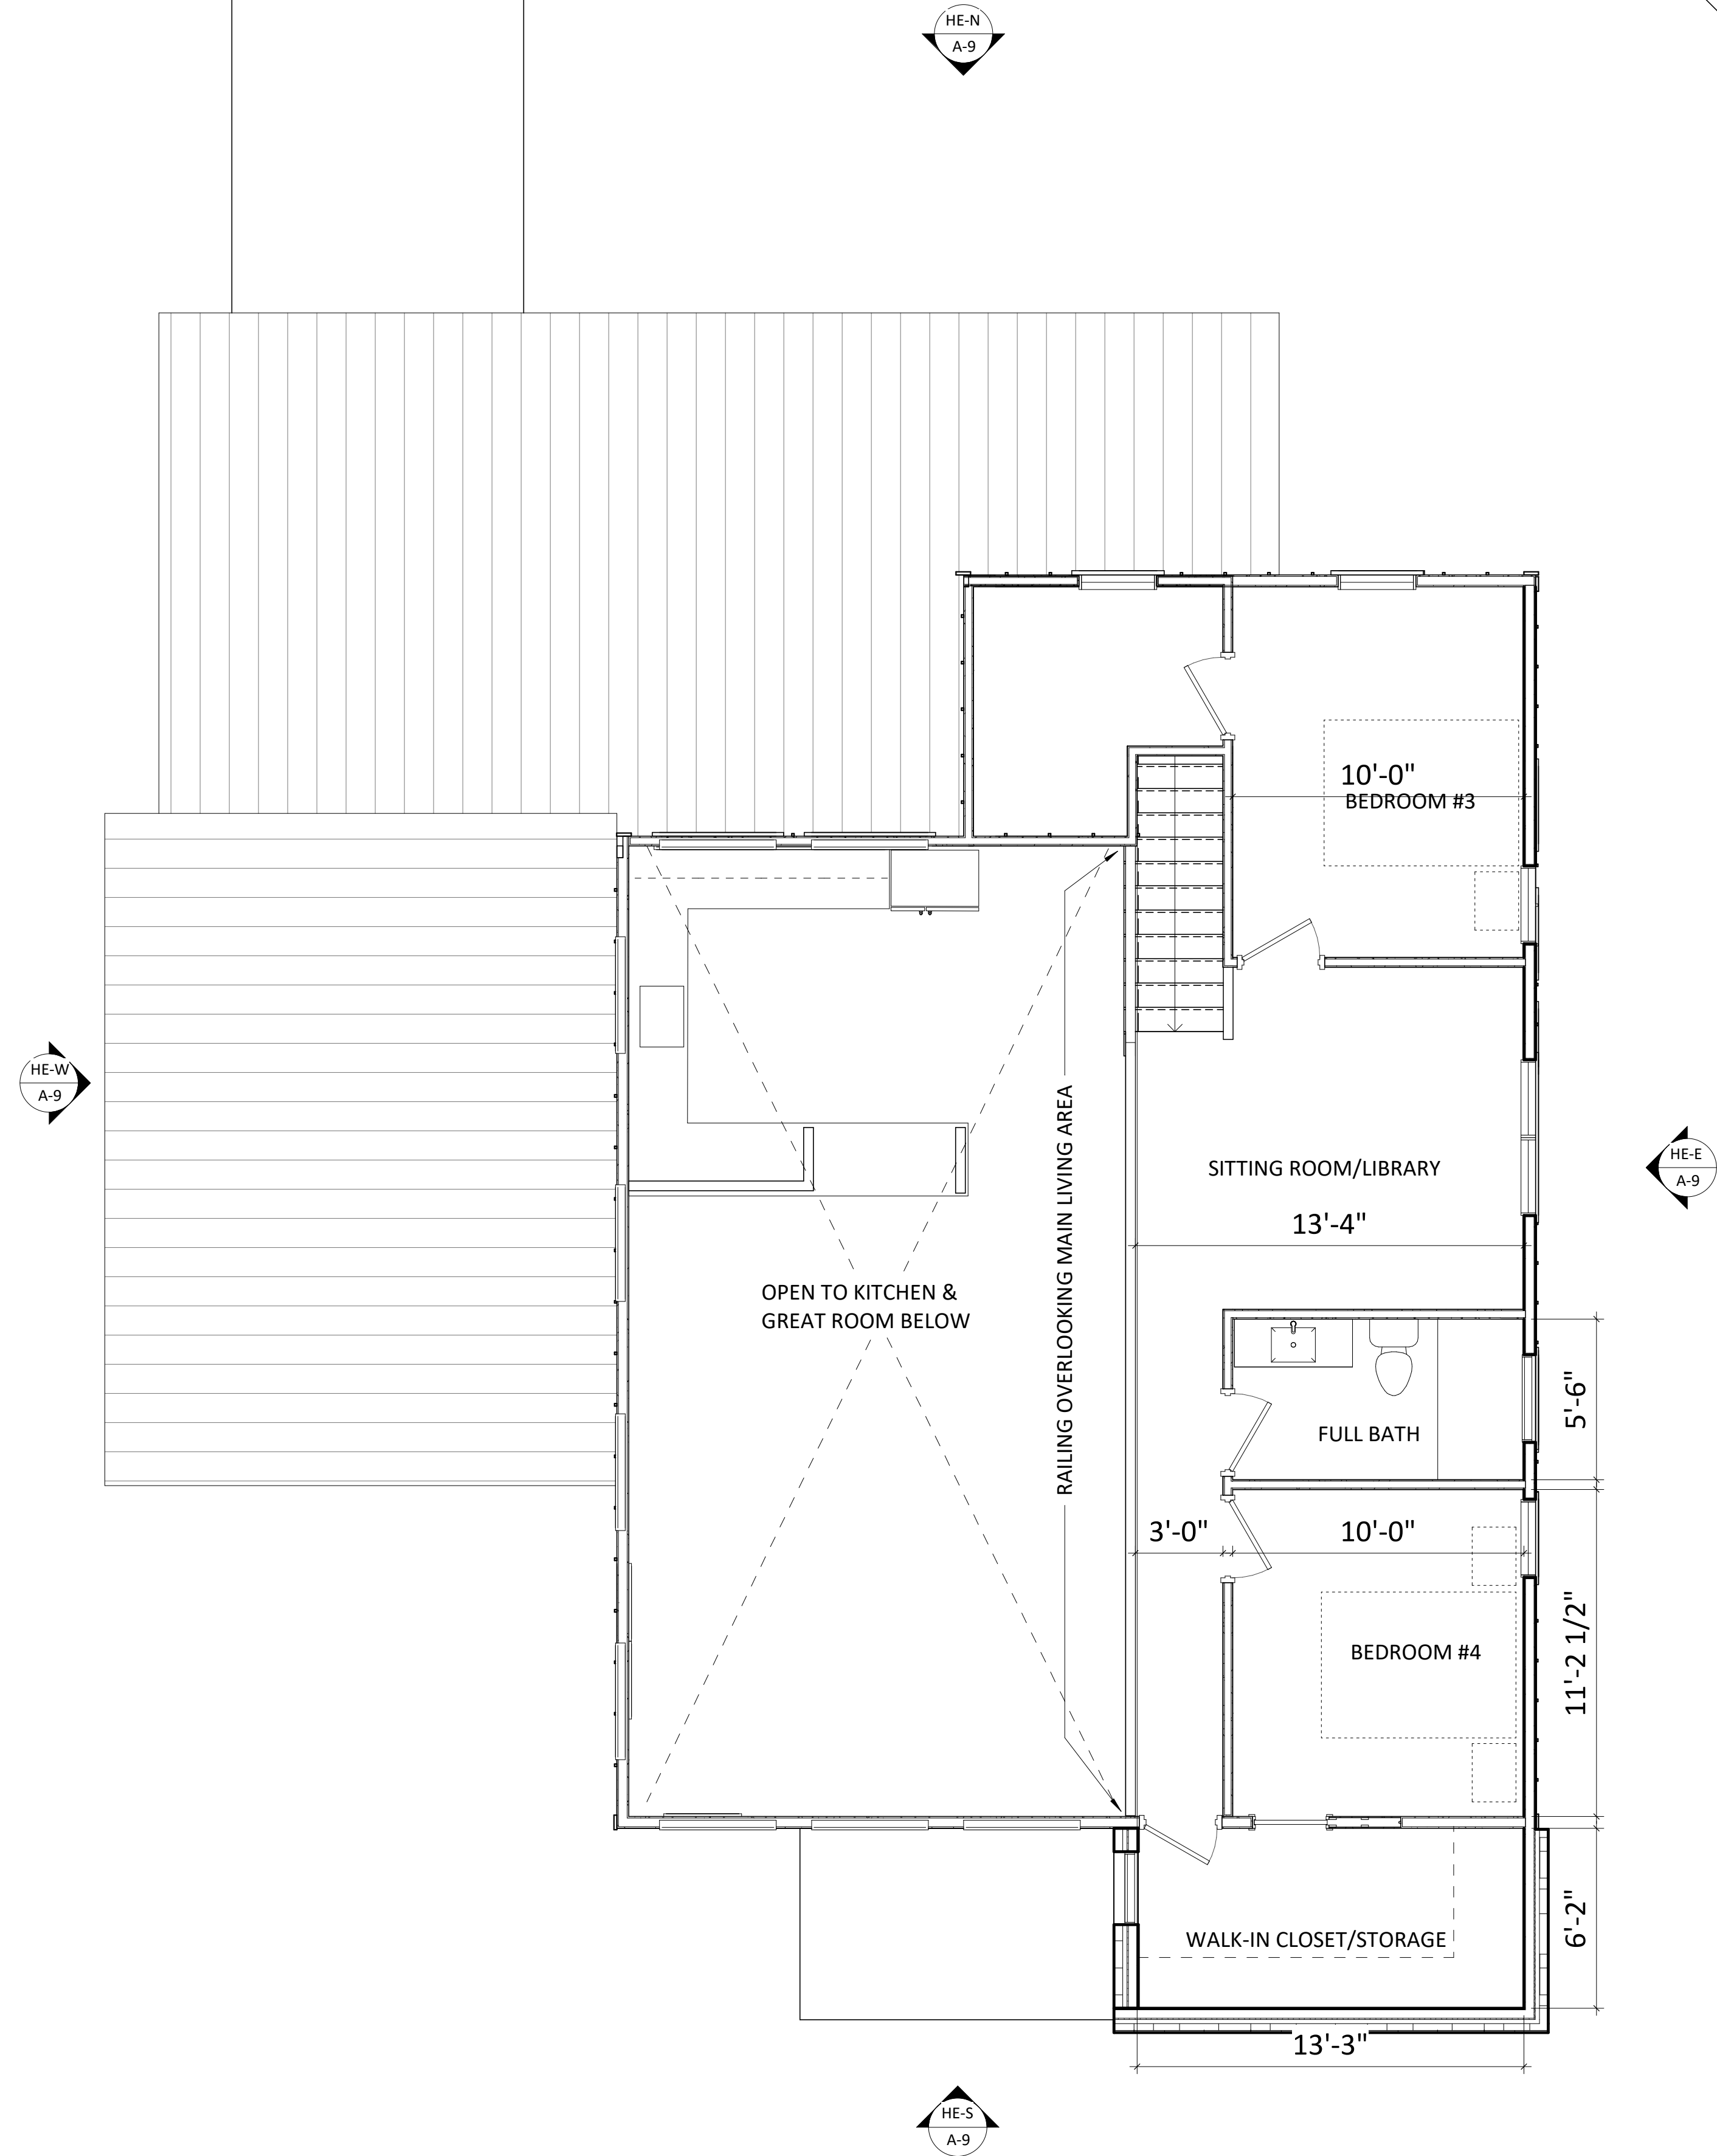

A1 LEVEL 1 HERBERT HOUSE
1/4" = 1'-0"

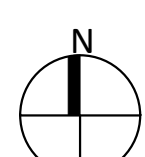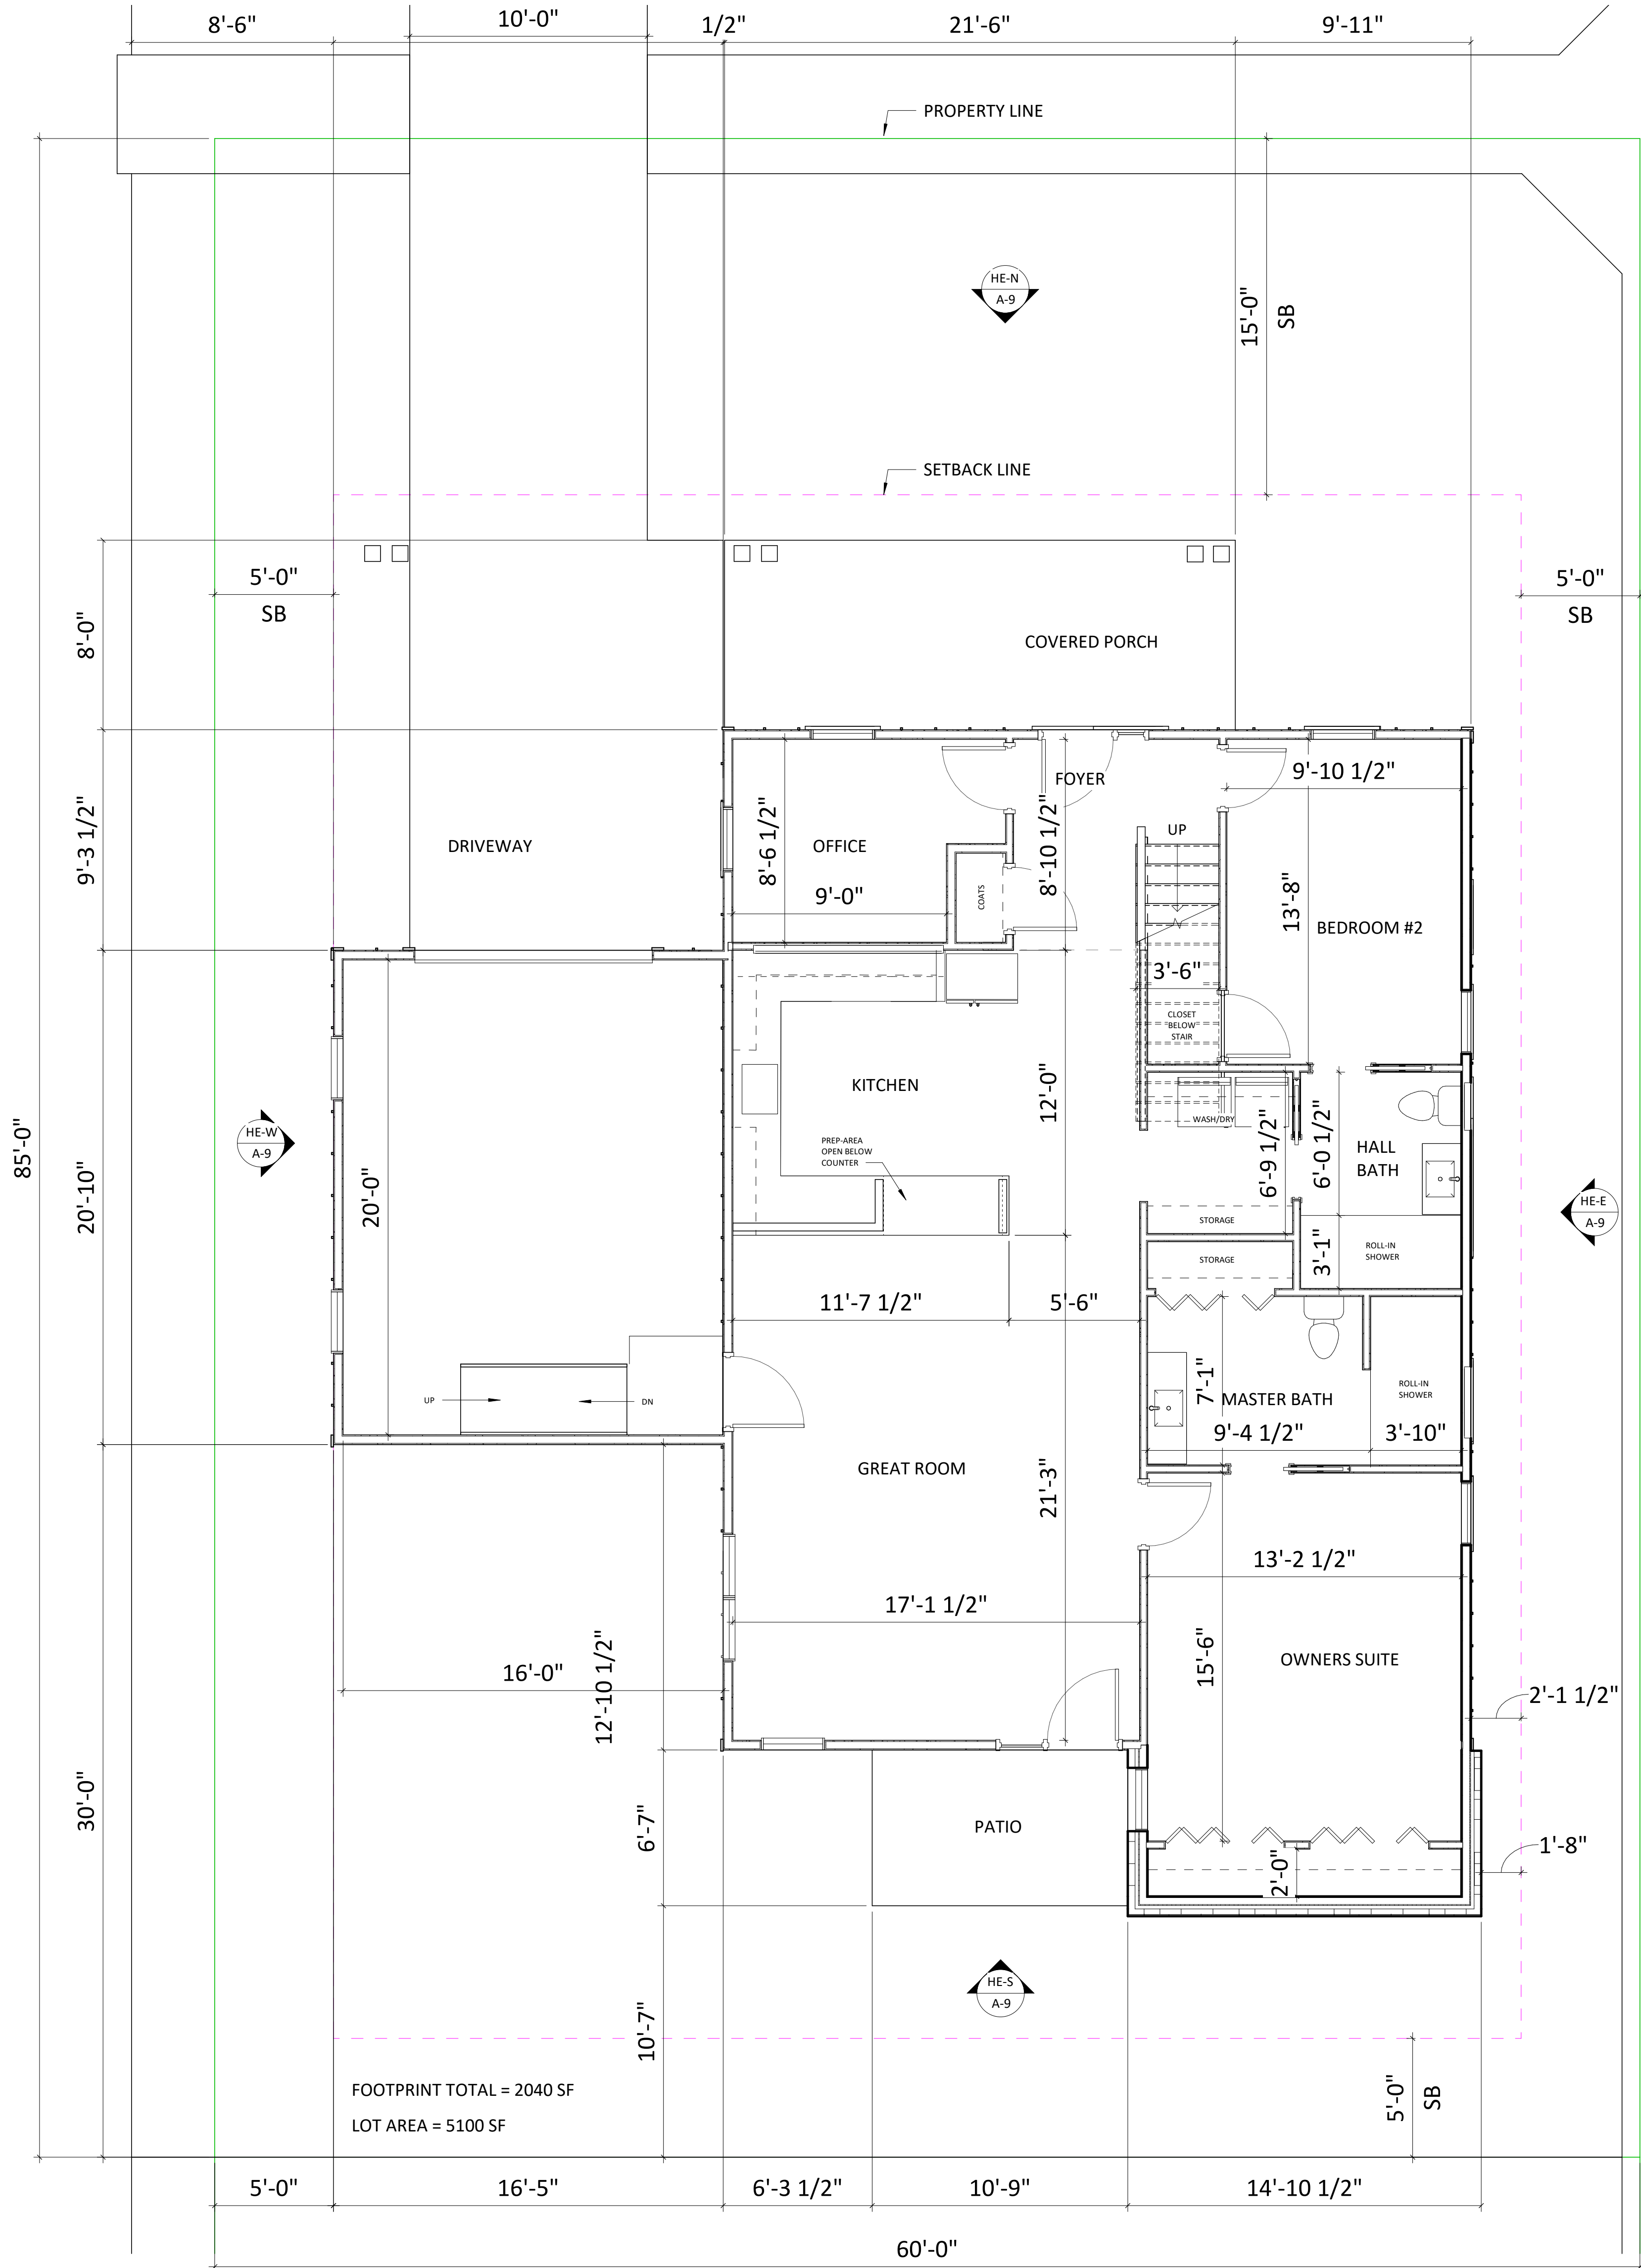

SHEET INFORMATION

FLOOR PLANS - HERBERT HOUSE

A-8

PROJECT INFORMATION

PROJECT #: N/A
ISSUE DATE: 08.20.2021
REVISIONS: DESCRIPTION DATE

BOUNDARYLESS LIVING LLC

BILL SWEENEY - PRESIDENT
BOUNDARYLESS LIVING
HALLMARK REALTY GROUP

PROJECT PHASE

**SPECIAL USE PERMIT
DRAWINGS**


CONSULTANT

SEAL

DESIGN FIRM

DESIGN INTENT
CREATIVE SOLUTIONS
PLANNING & DESIGN
410.913.8800
jessie@designintent.biz
designintentcreativesolutions.com


9/29/2021 8:13:21 AM - PLOT DATE

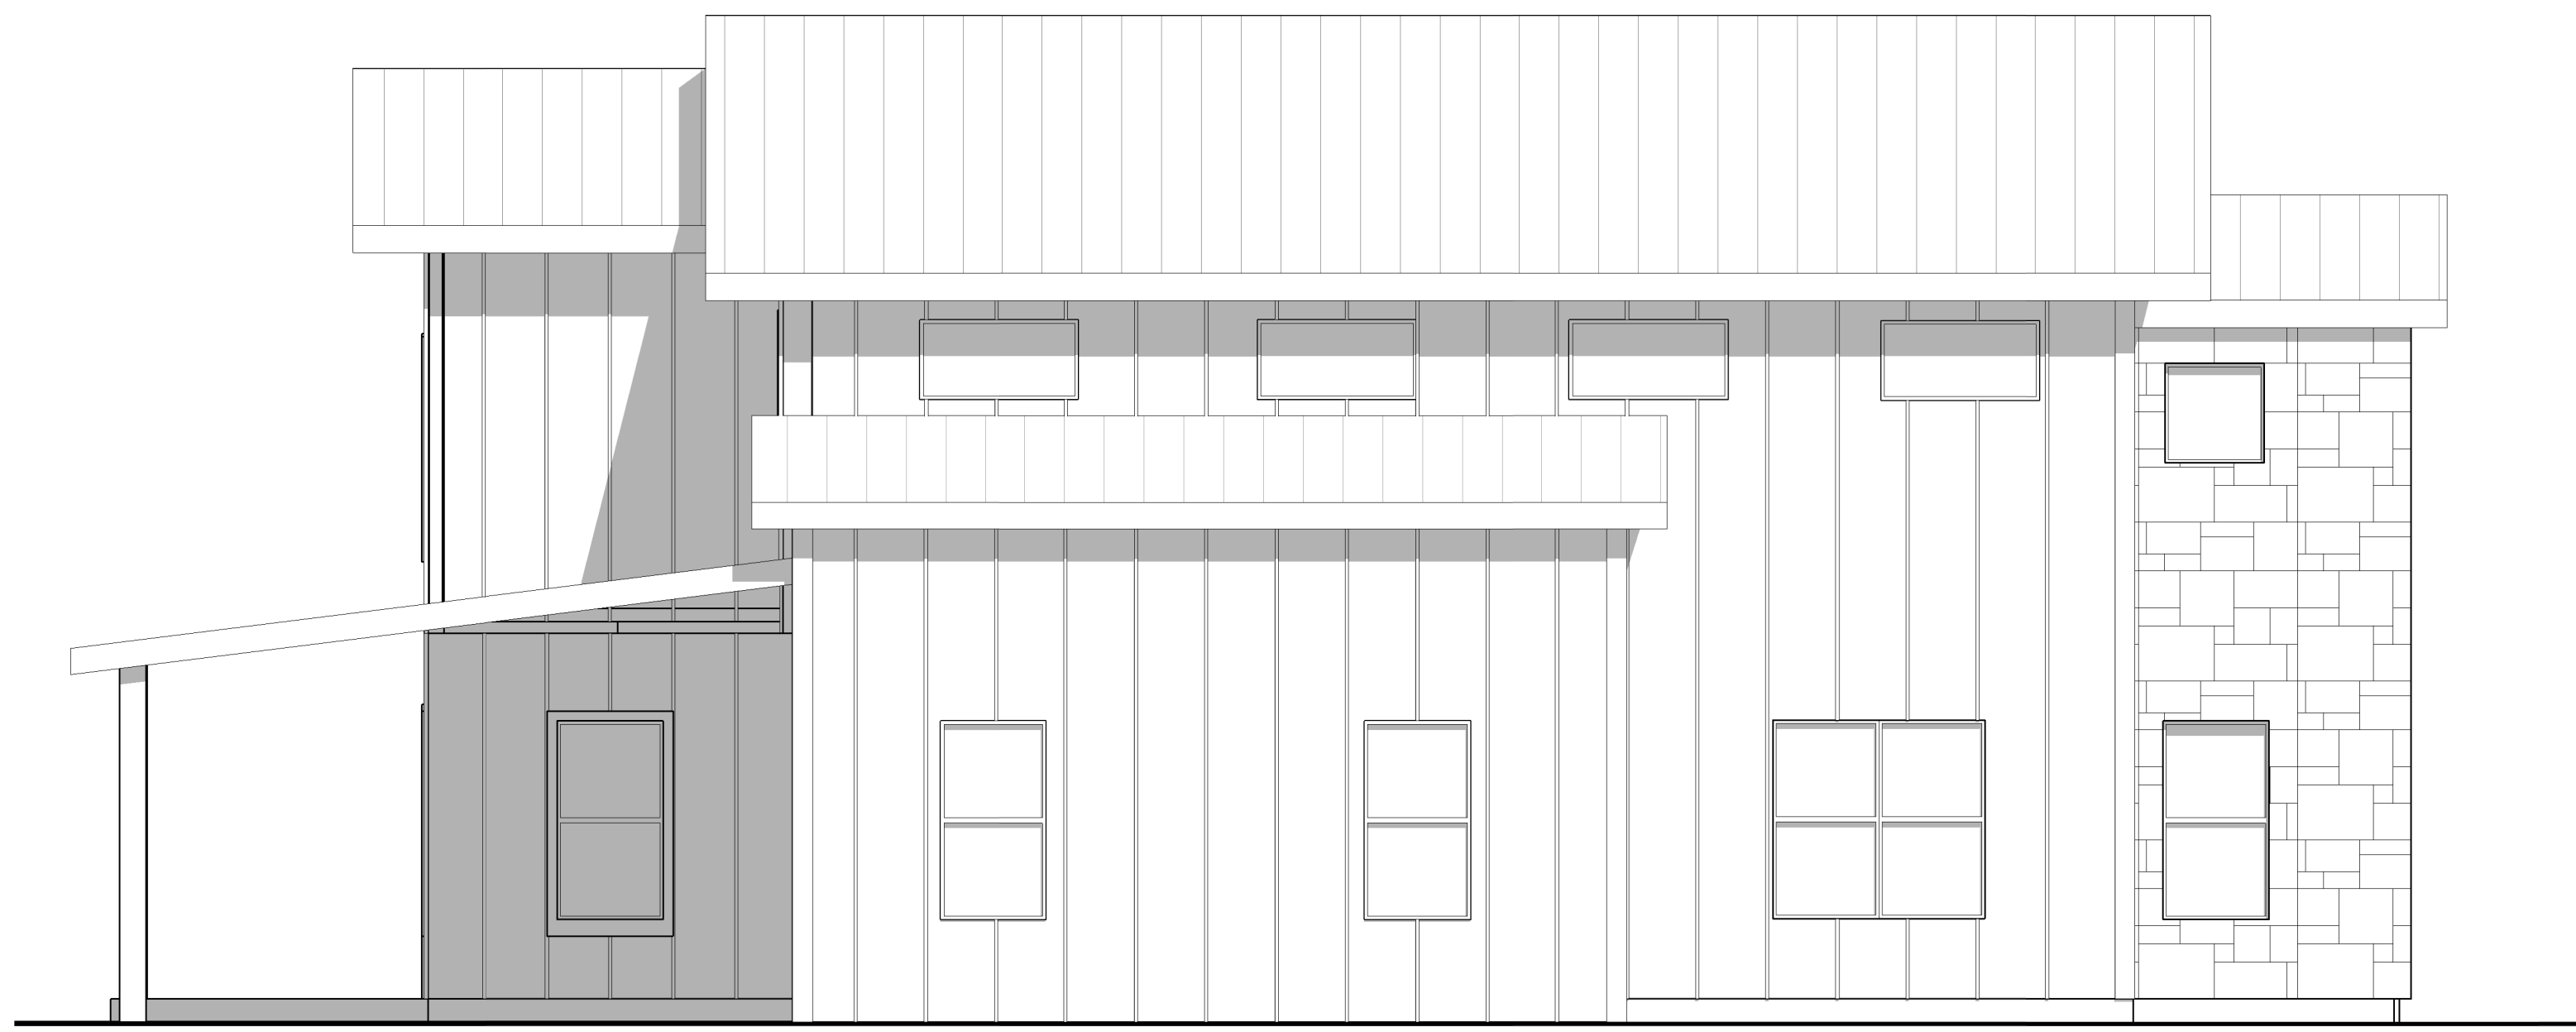


HE-W HERBERT WEST
1/4" = 1'-0"



HE-S HERBERT SOUTH
1/4" = 1'-0"

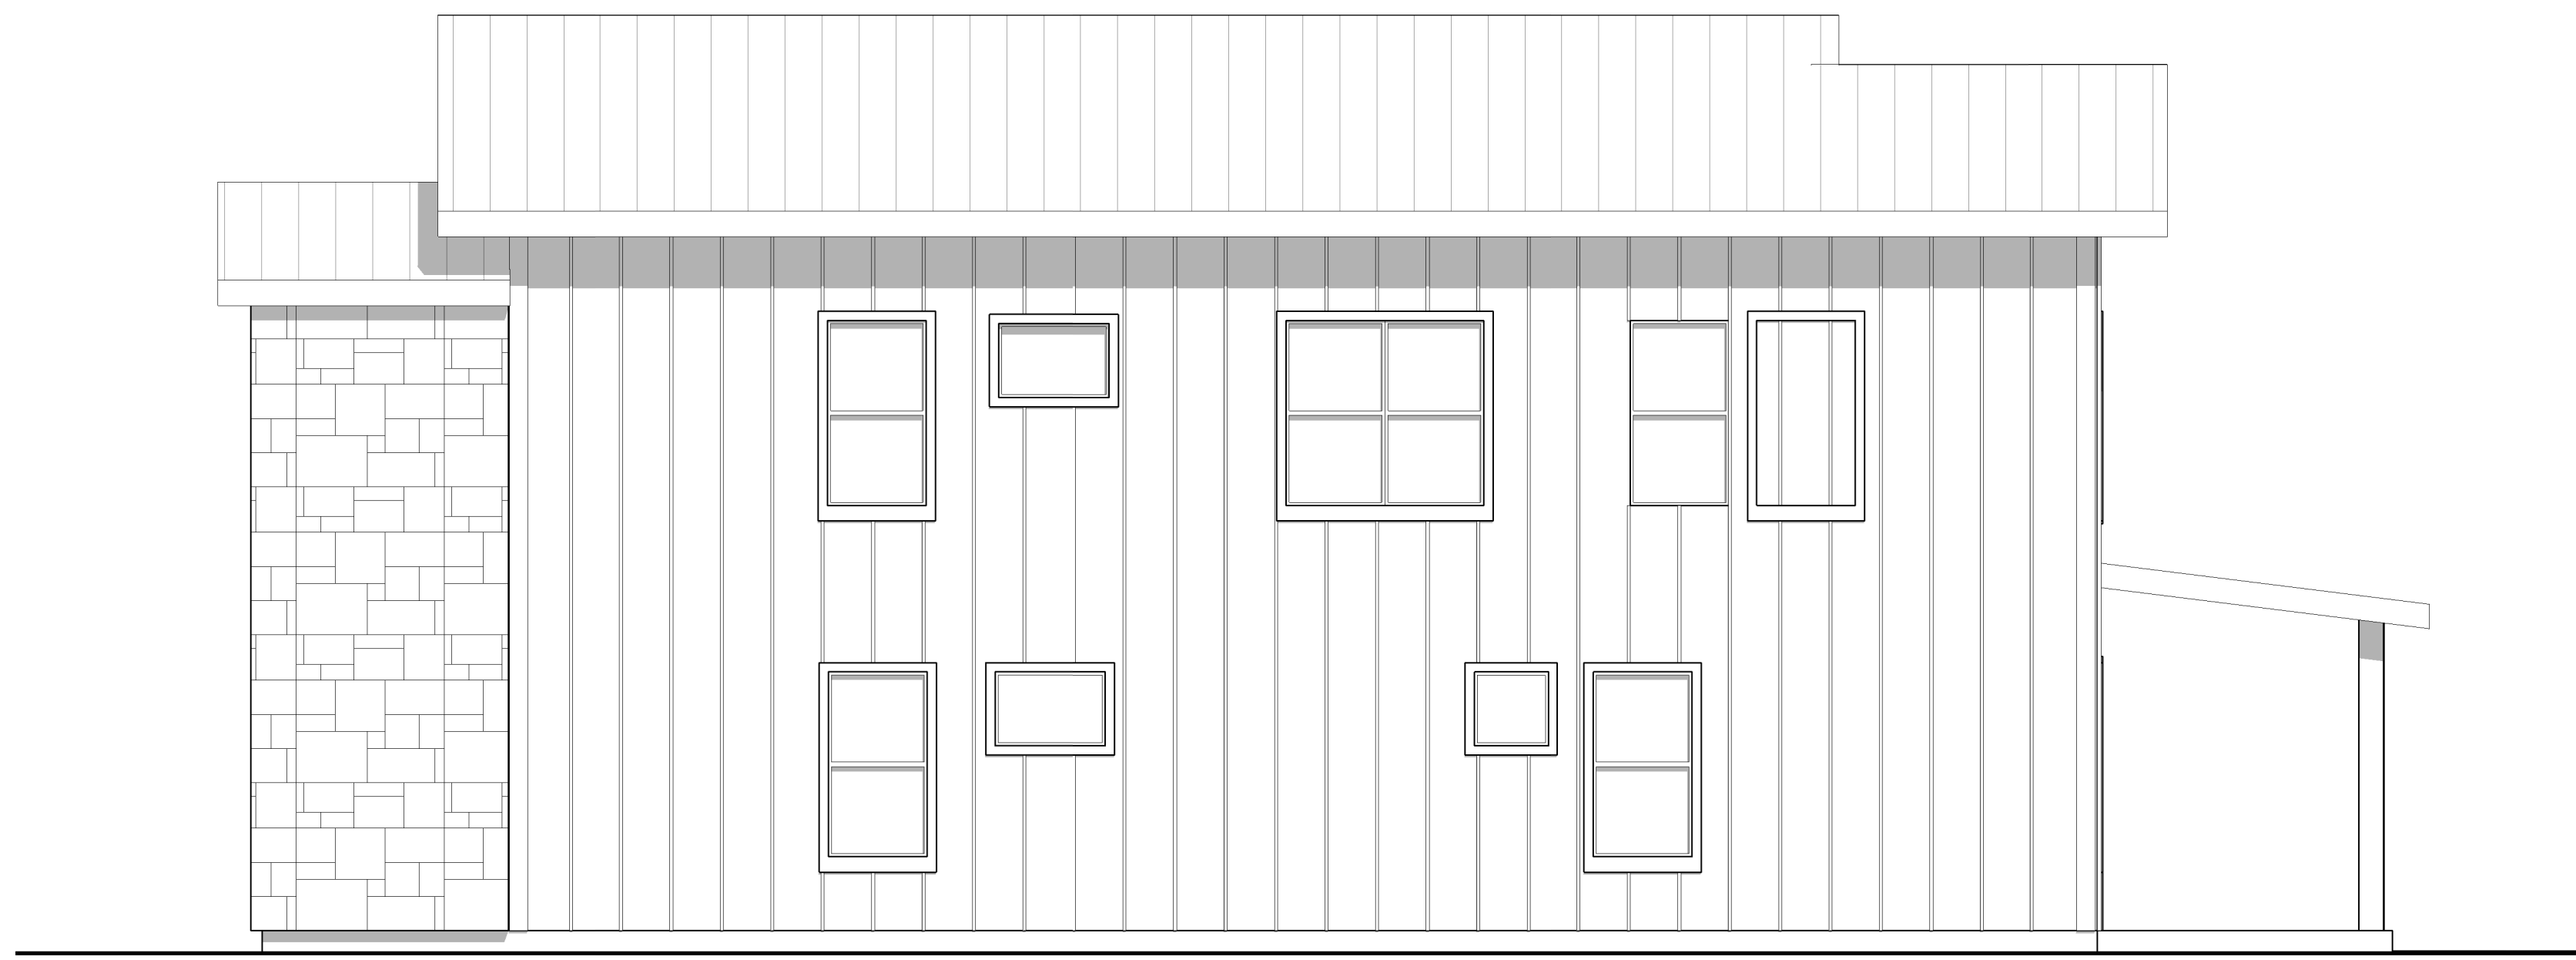

HE-E HERBERT EAST
1/4" = 1'-0"

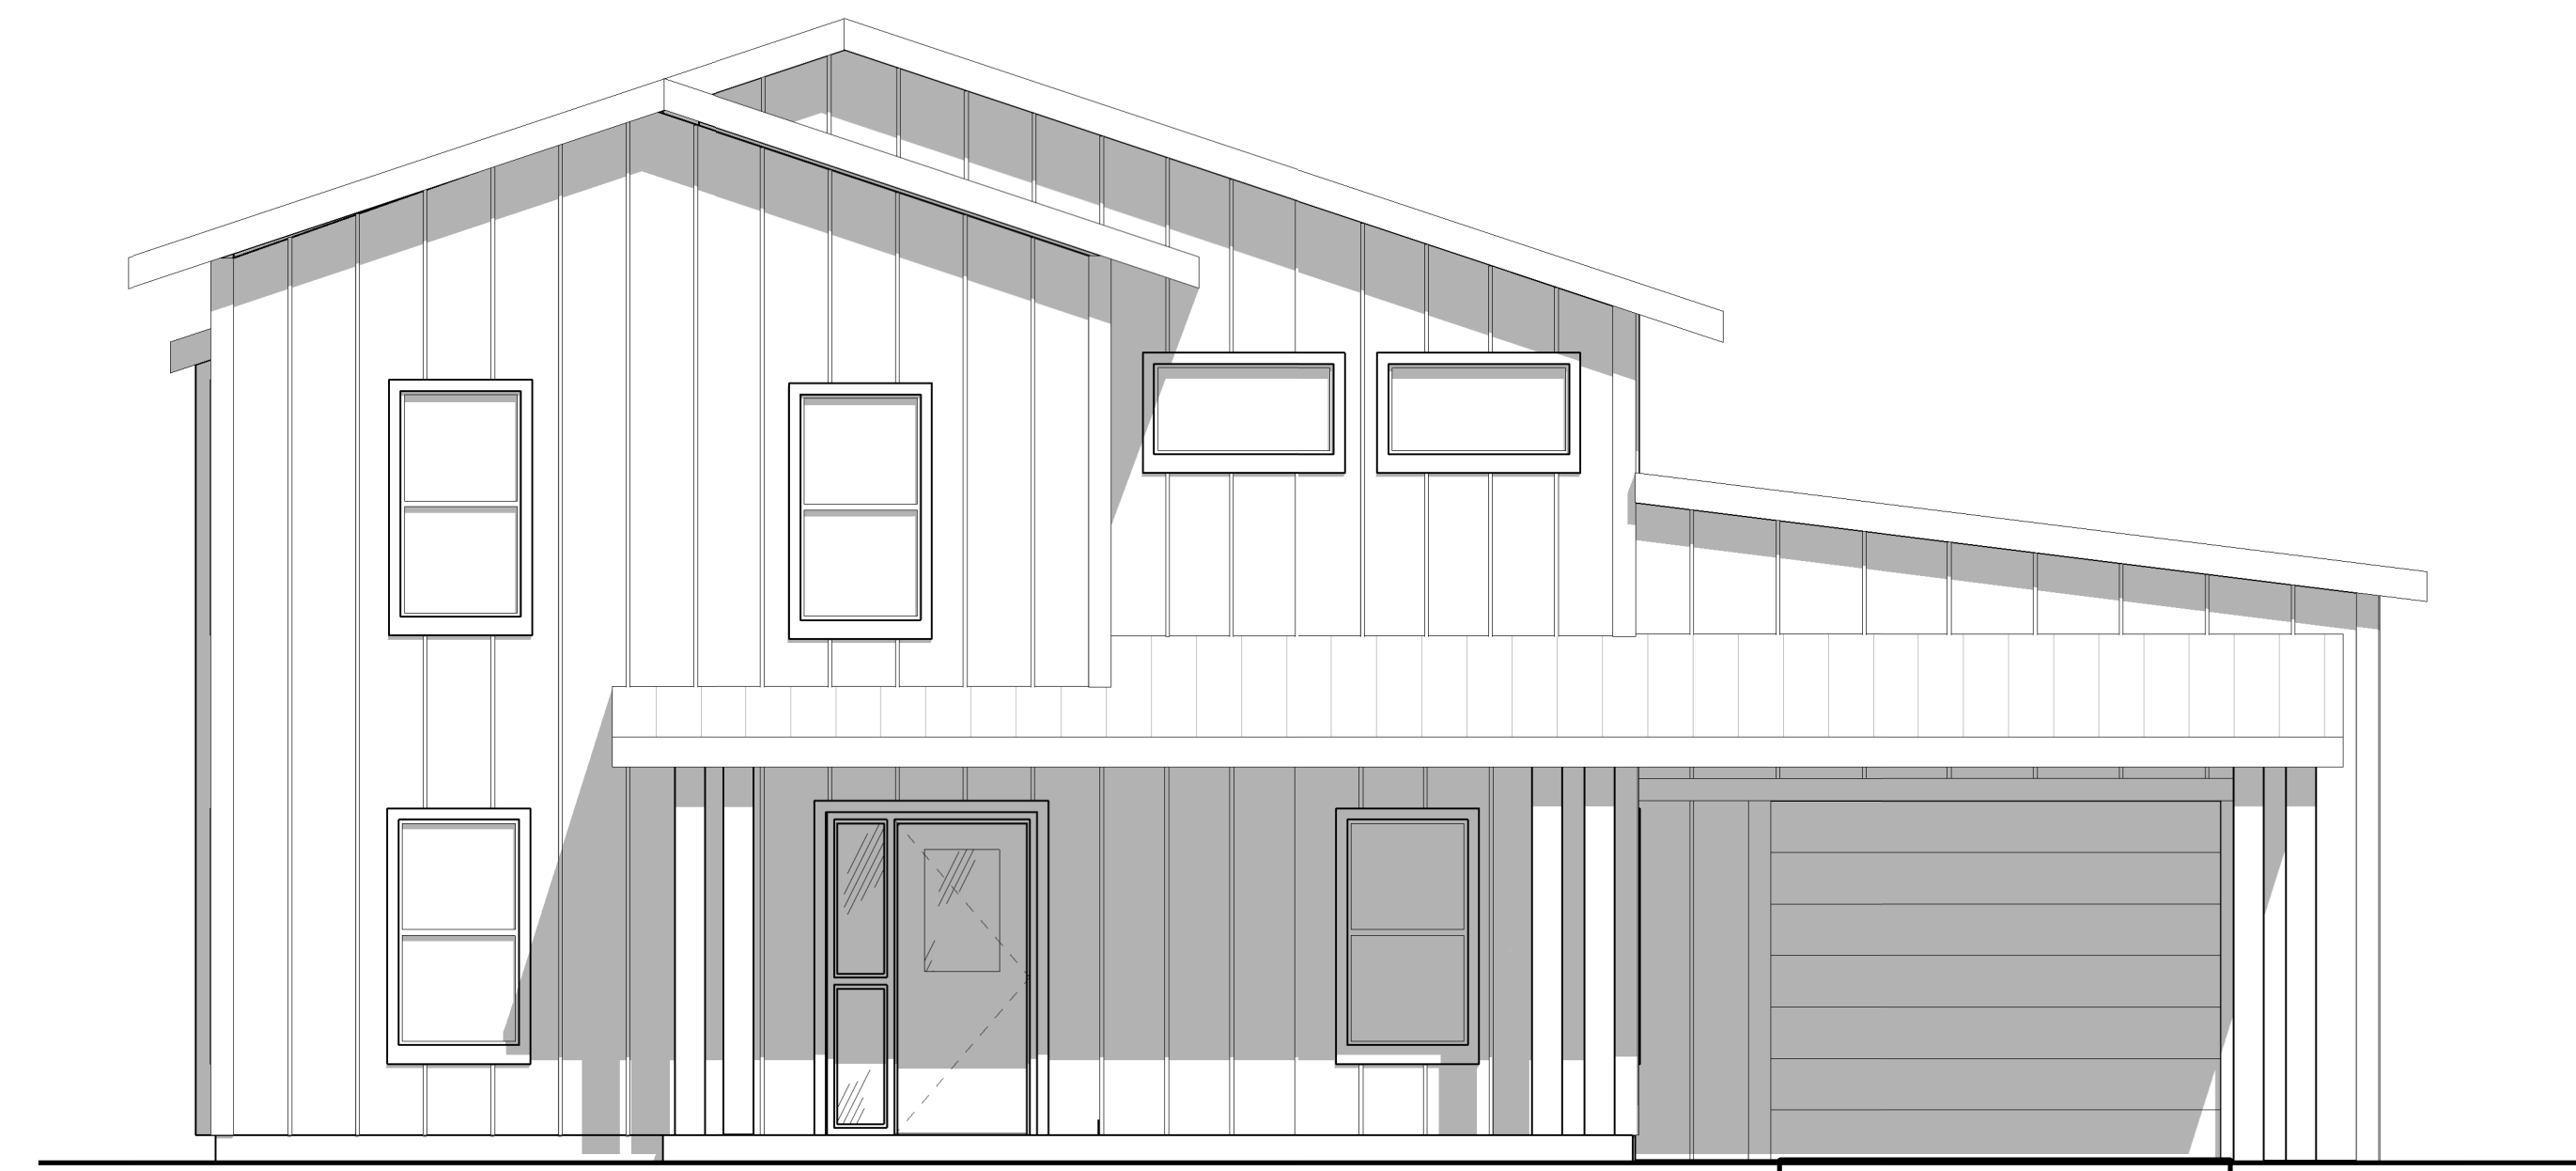

HE-N HERBERT NORTH
1/4" = 1'-0"

DESIGN INTENT
CREATIVE SOLUTIONS
PLANNING & DESIGN
410.913.8800
jessie@designintent.biz
designintentcreativesolutions.com

SEAL

CONSULTANT

PROJECT PHASE
**SPECIAL USE PERMIT
DRAWINGS**

PROJECT INFORMATION

BOUNDARYLESS LIVING LLC

BILL SWEENEY - PRESIDENT
BOUNDARYLESS LIVING
HALLMARK REALTY GROUP

PROJECT #: N/A
ISSUE DATE: 08.20.2021
REVISIONS:
DESCRIPTION DATE

SHEET INFORMATION

ELEVATIONS - HERBERT
HOUSE

A-9