



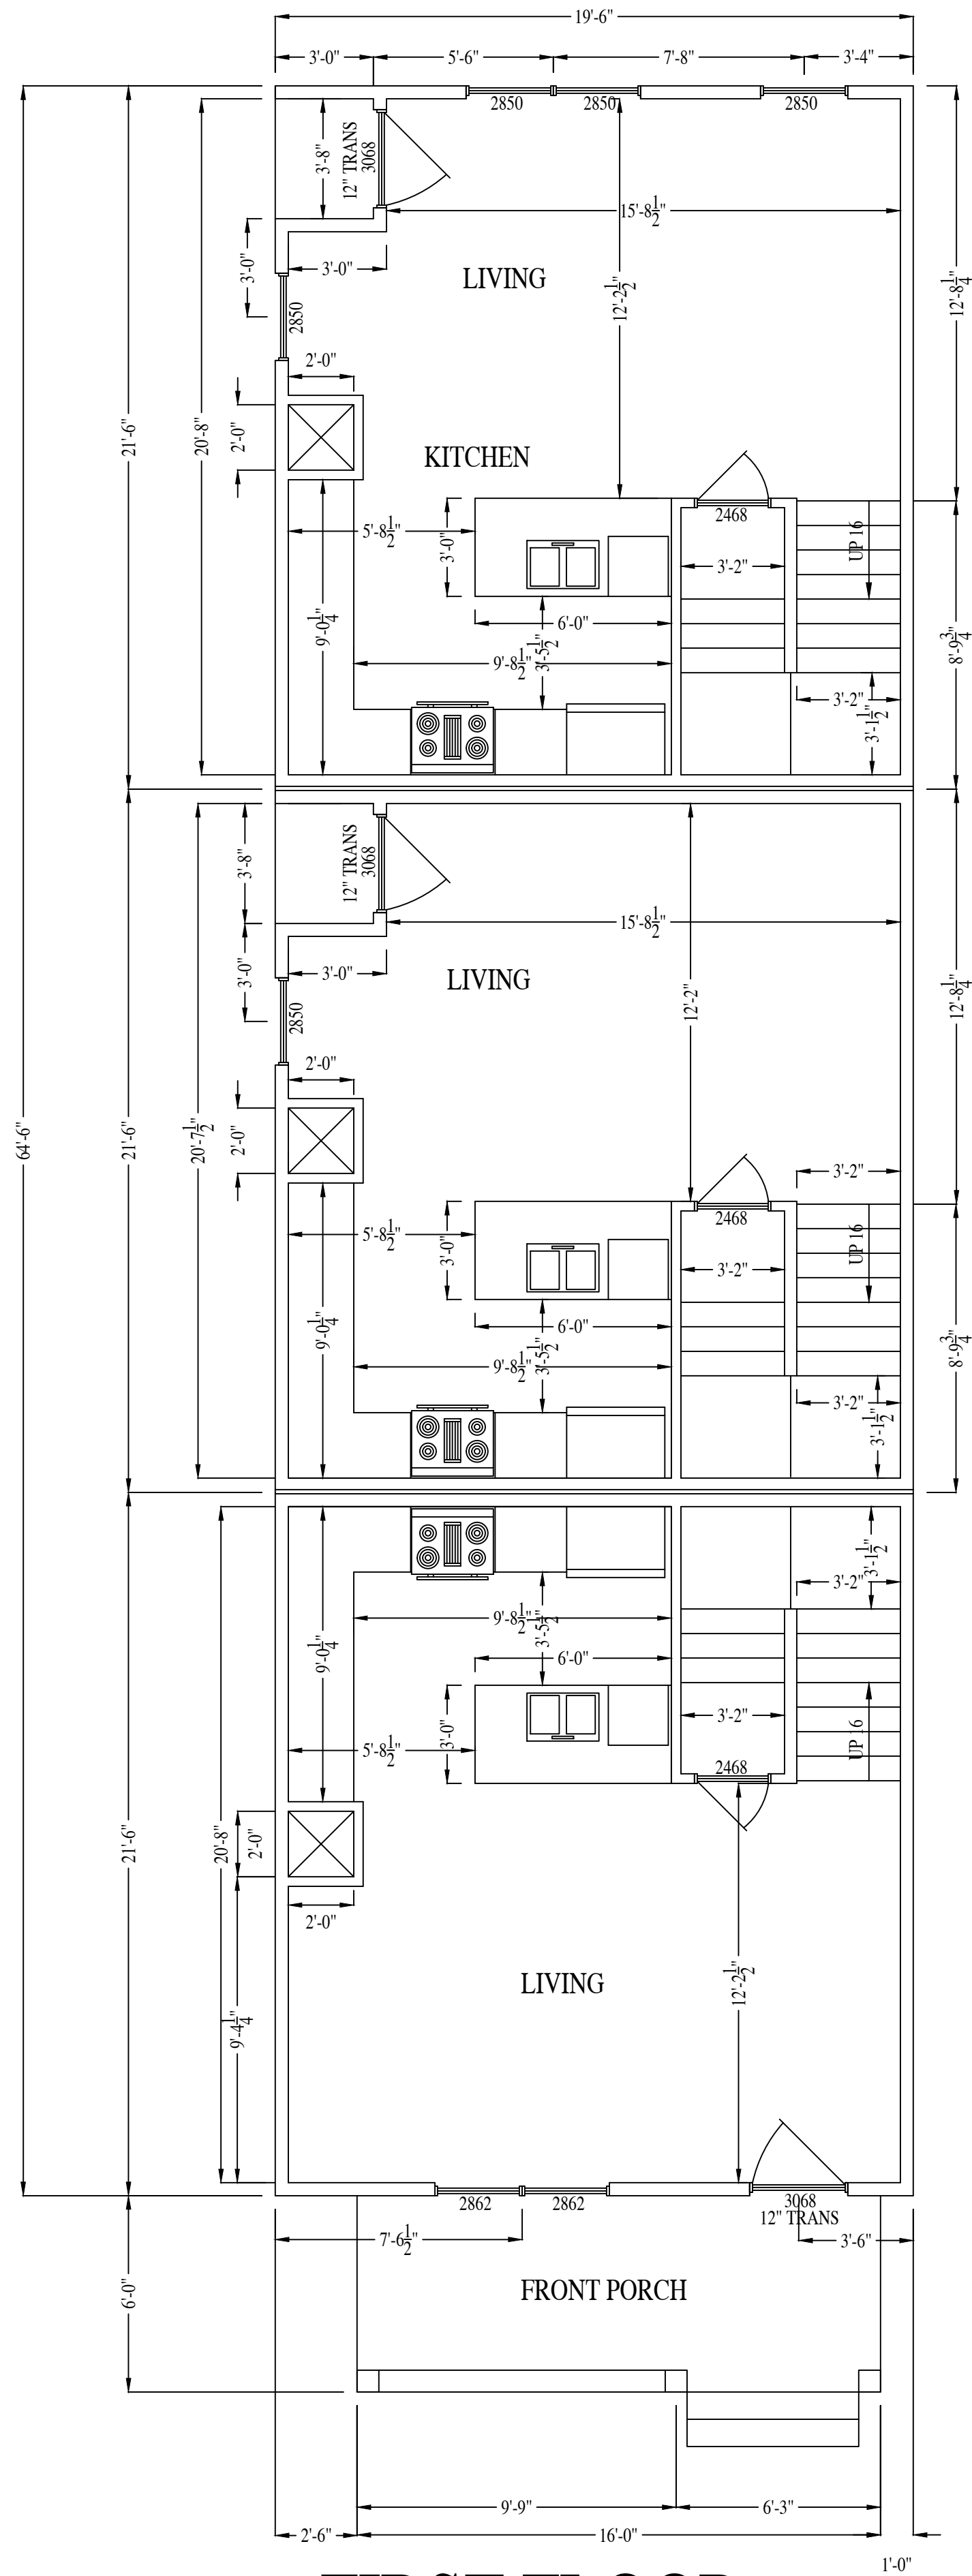


FIRST FLOOR

9' 1-1/2" CEILING HT.

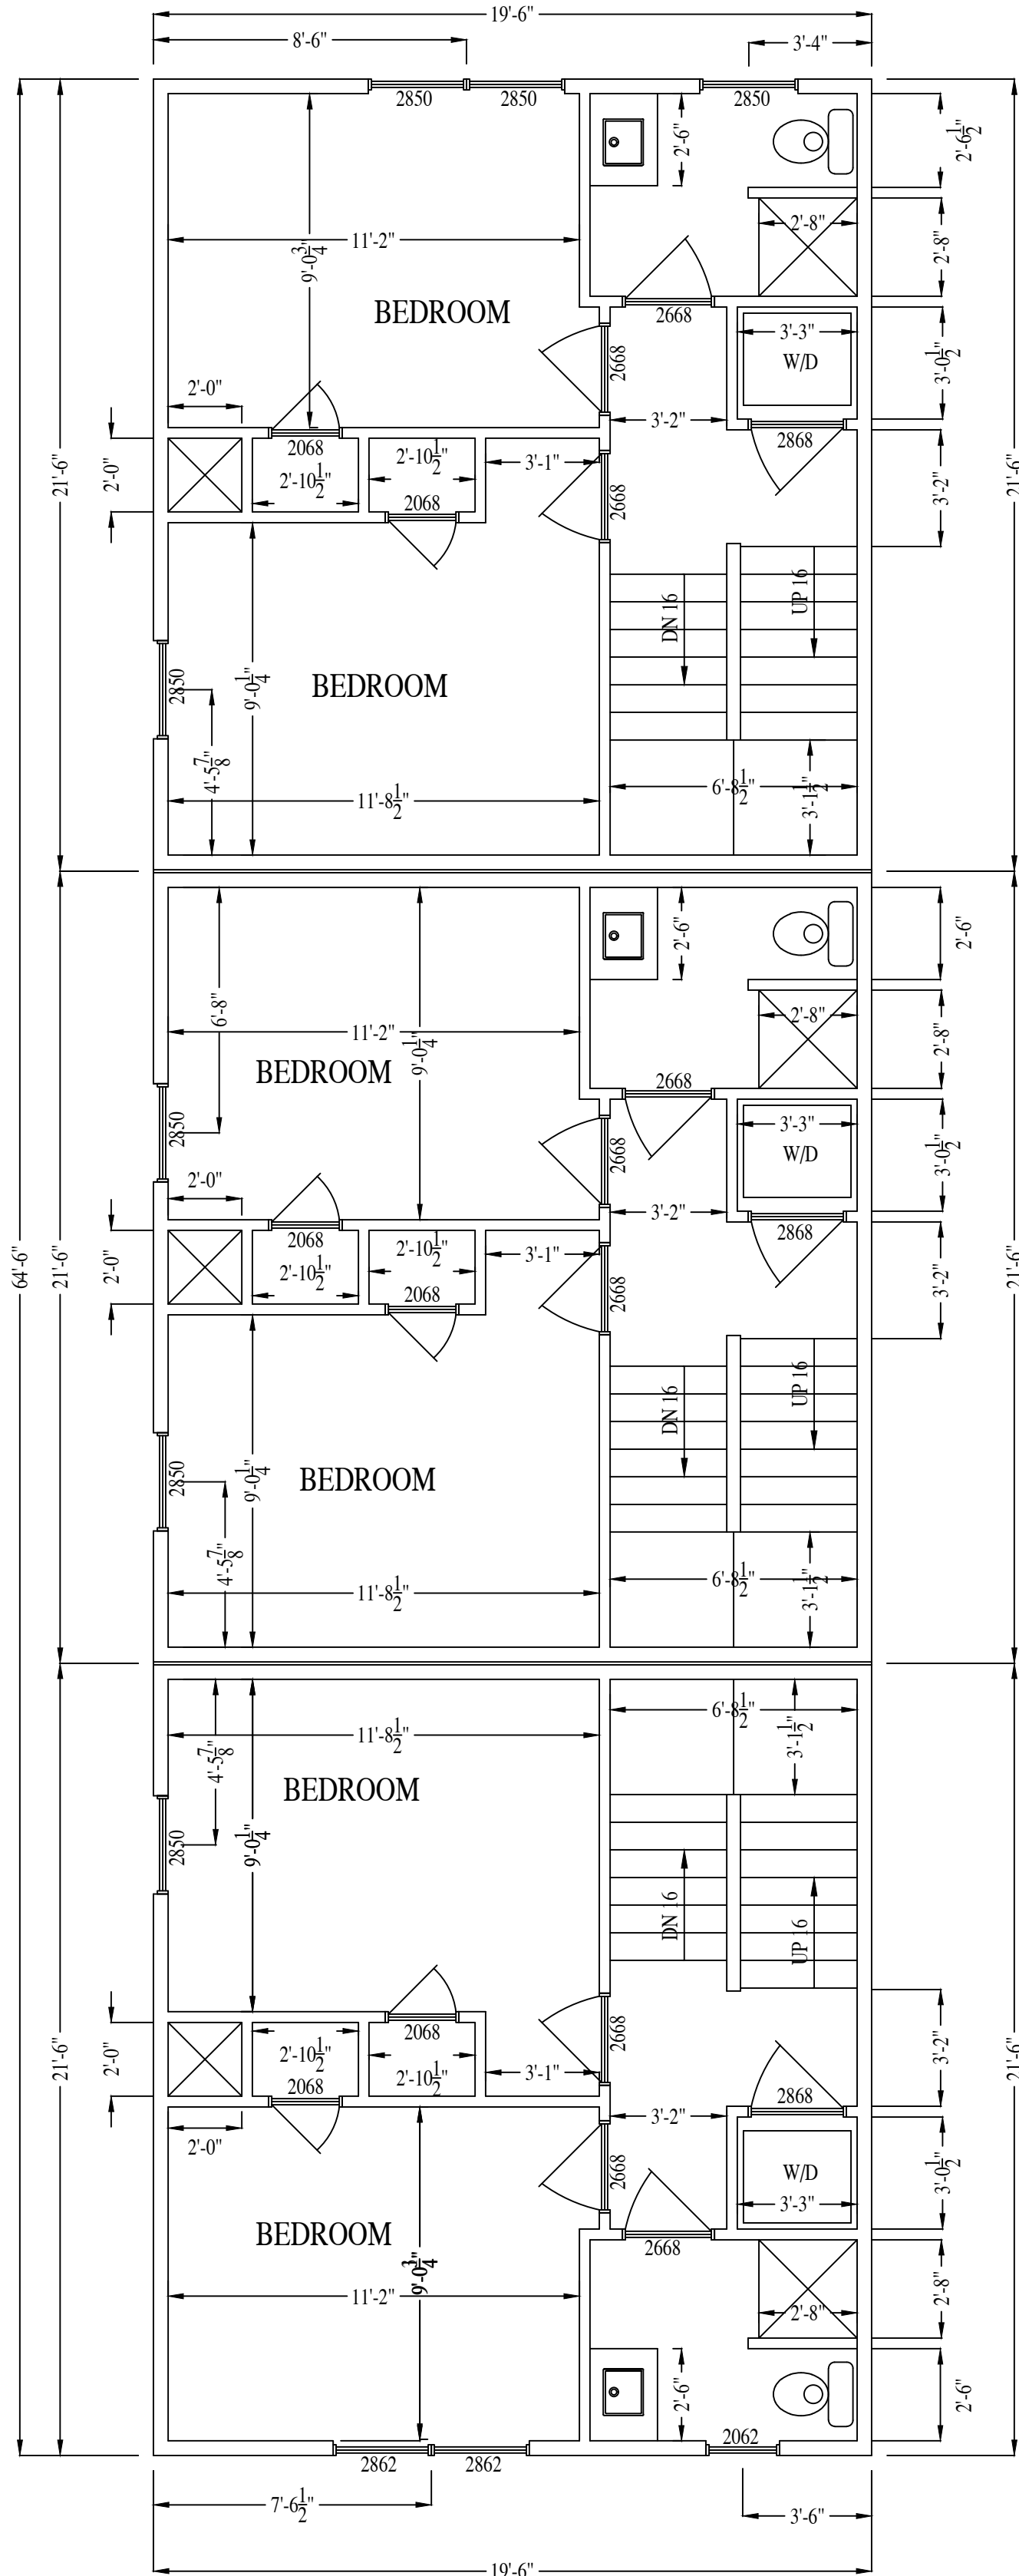

SECOND FLOOR

9' 1-1/2" CEILING HT.

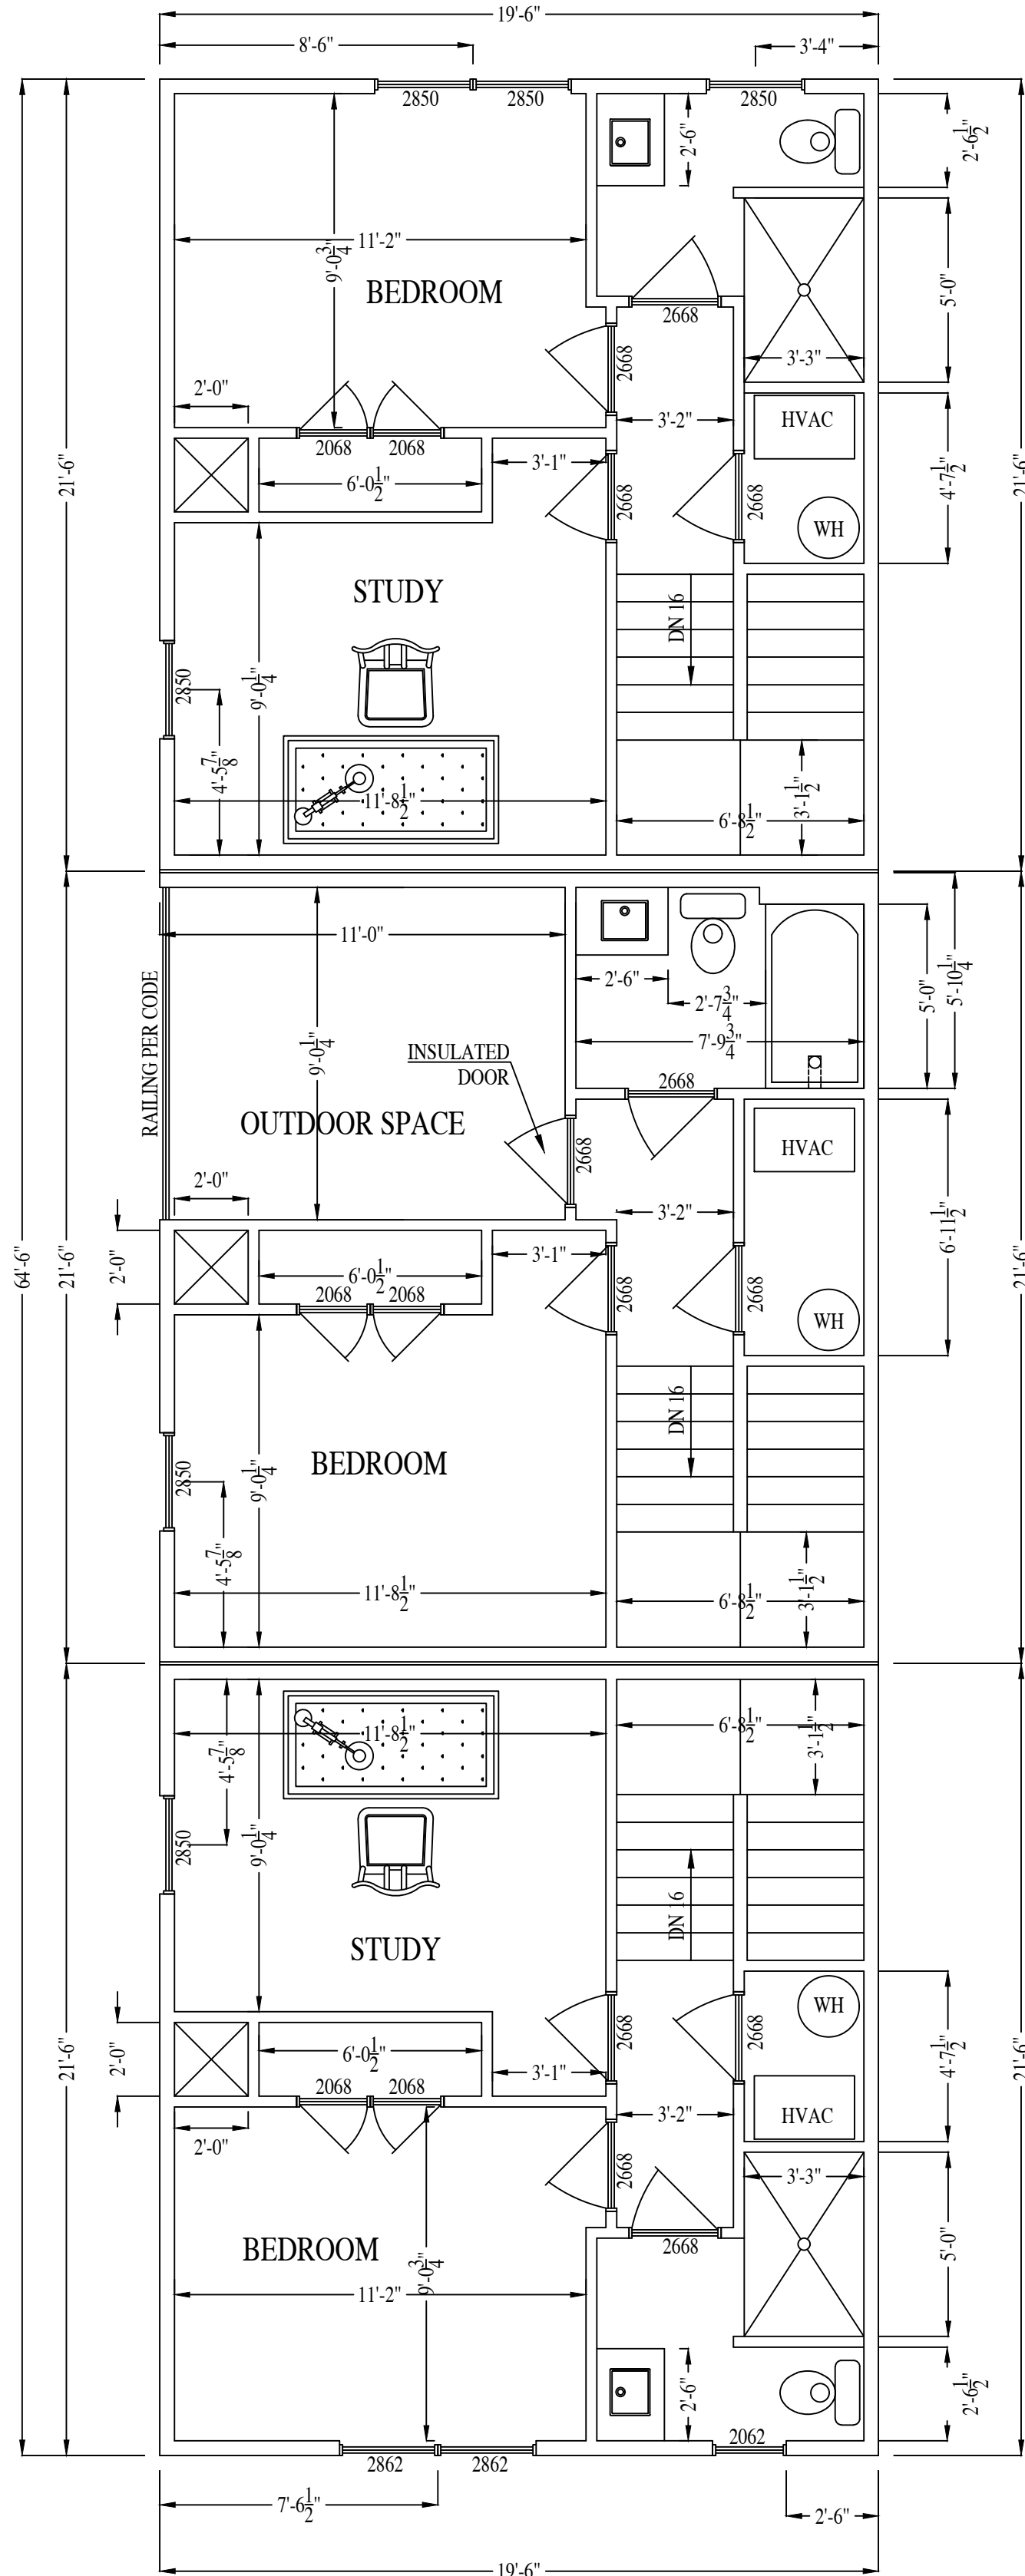

THIRD FLOOR

9' 1-1/2" CEILING HT.

407 DUVAL ST.

RIVER MILL DEVELOPMENT

RIVERMILLDEVELOPMENT@GMAIL.COM
PHONE: (434) 774-4535

REVISION NOTES

DATE	START

SCALE:
1/4" = 1'-0"


DATE:
11-01-2020

SHEET:
A1.1






LEFT ELEVATION

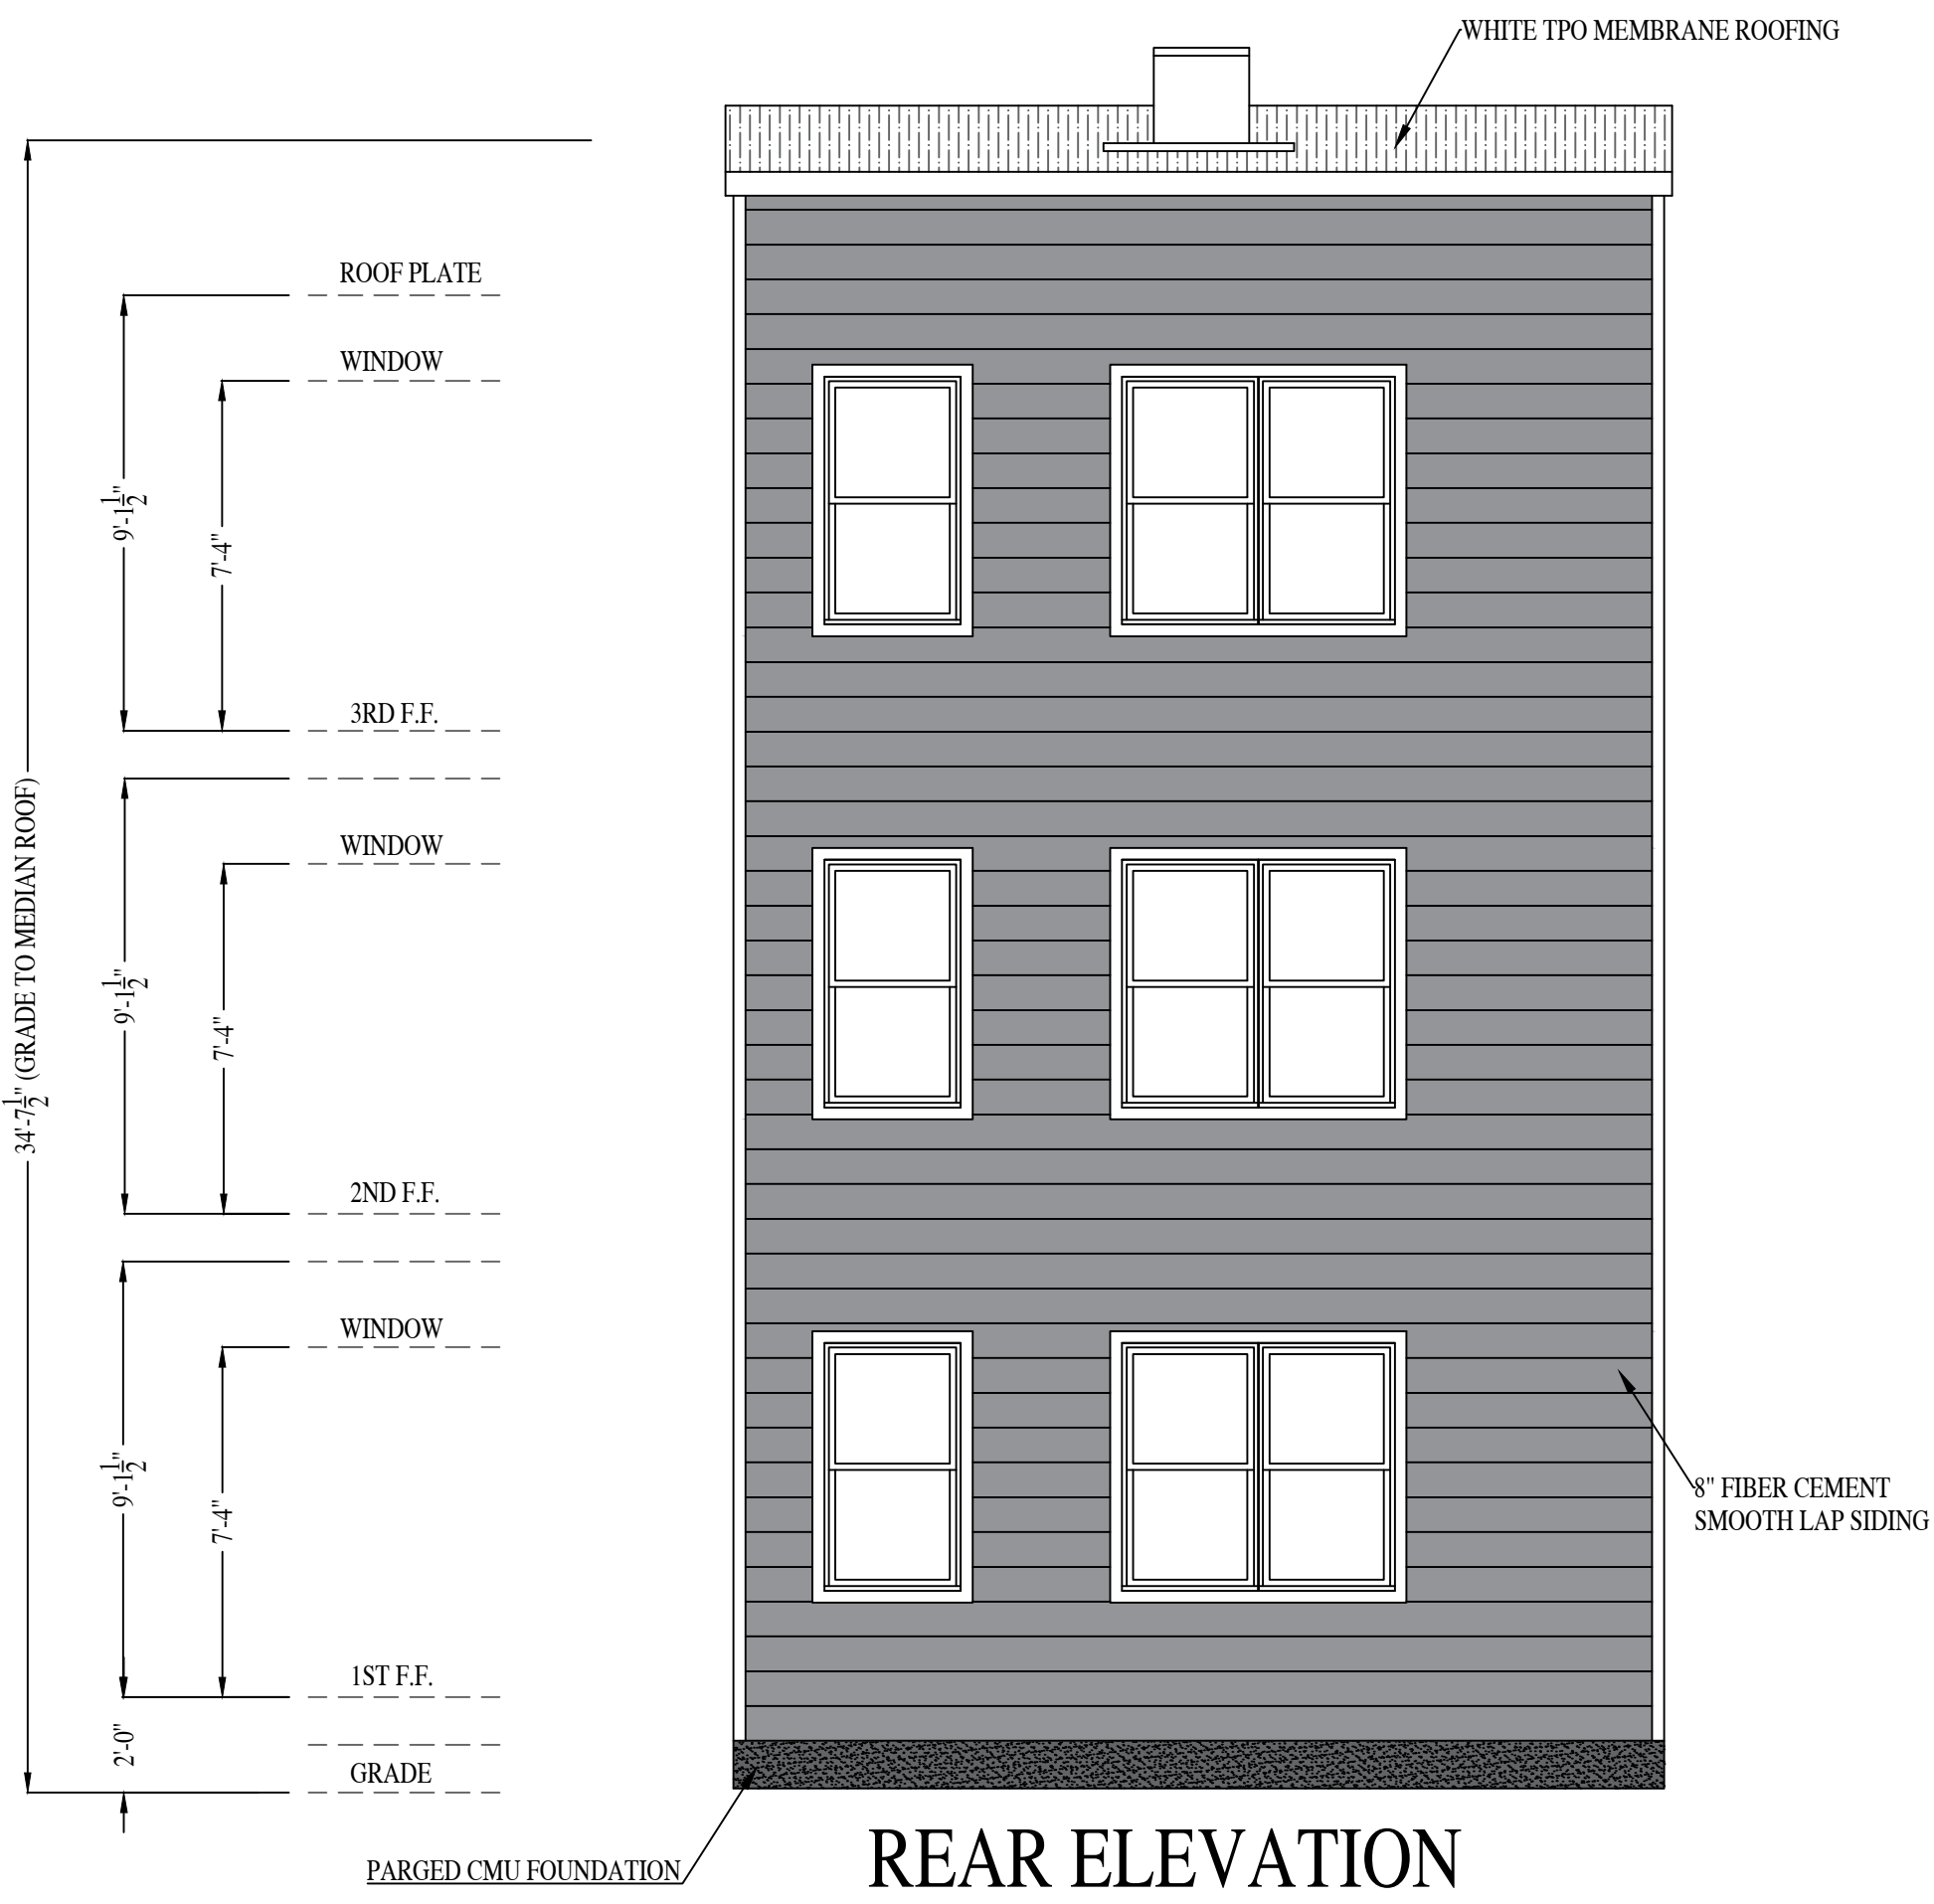

REAR ELEVATION



FRONT ELEVATION

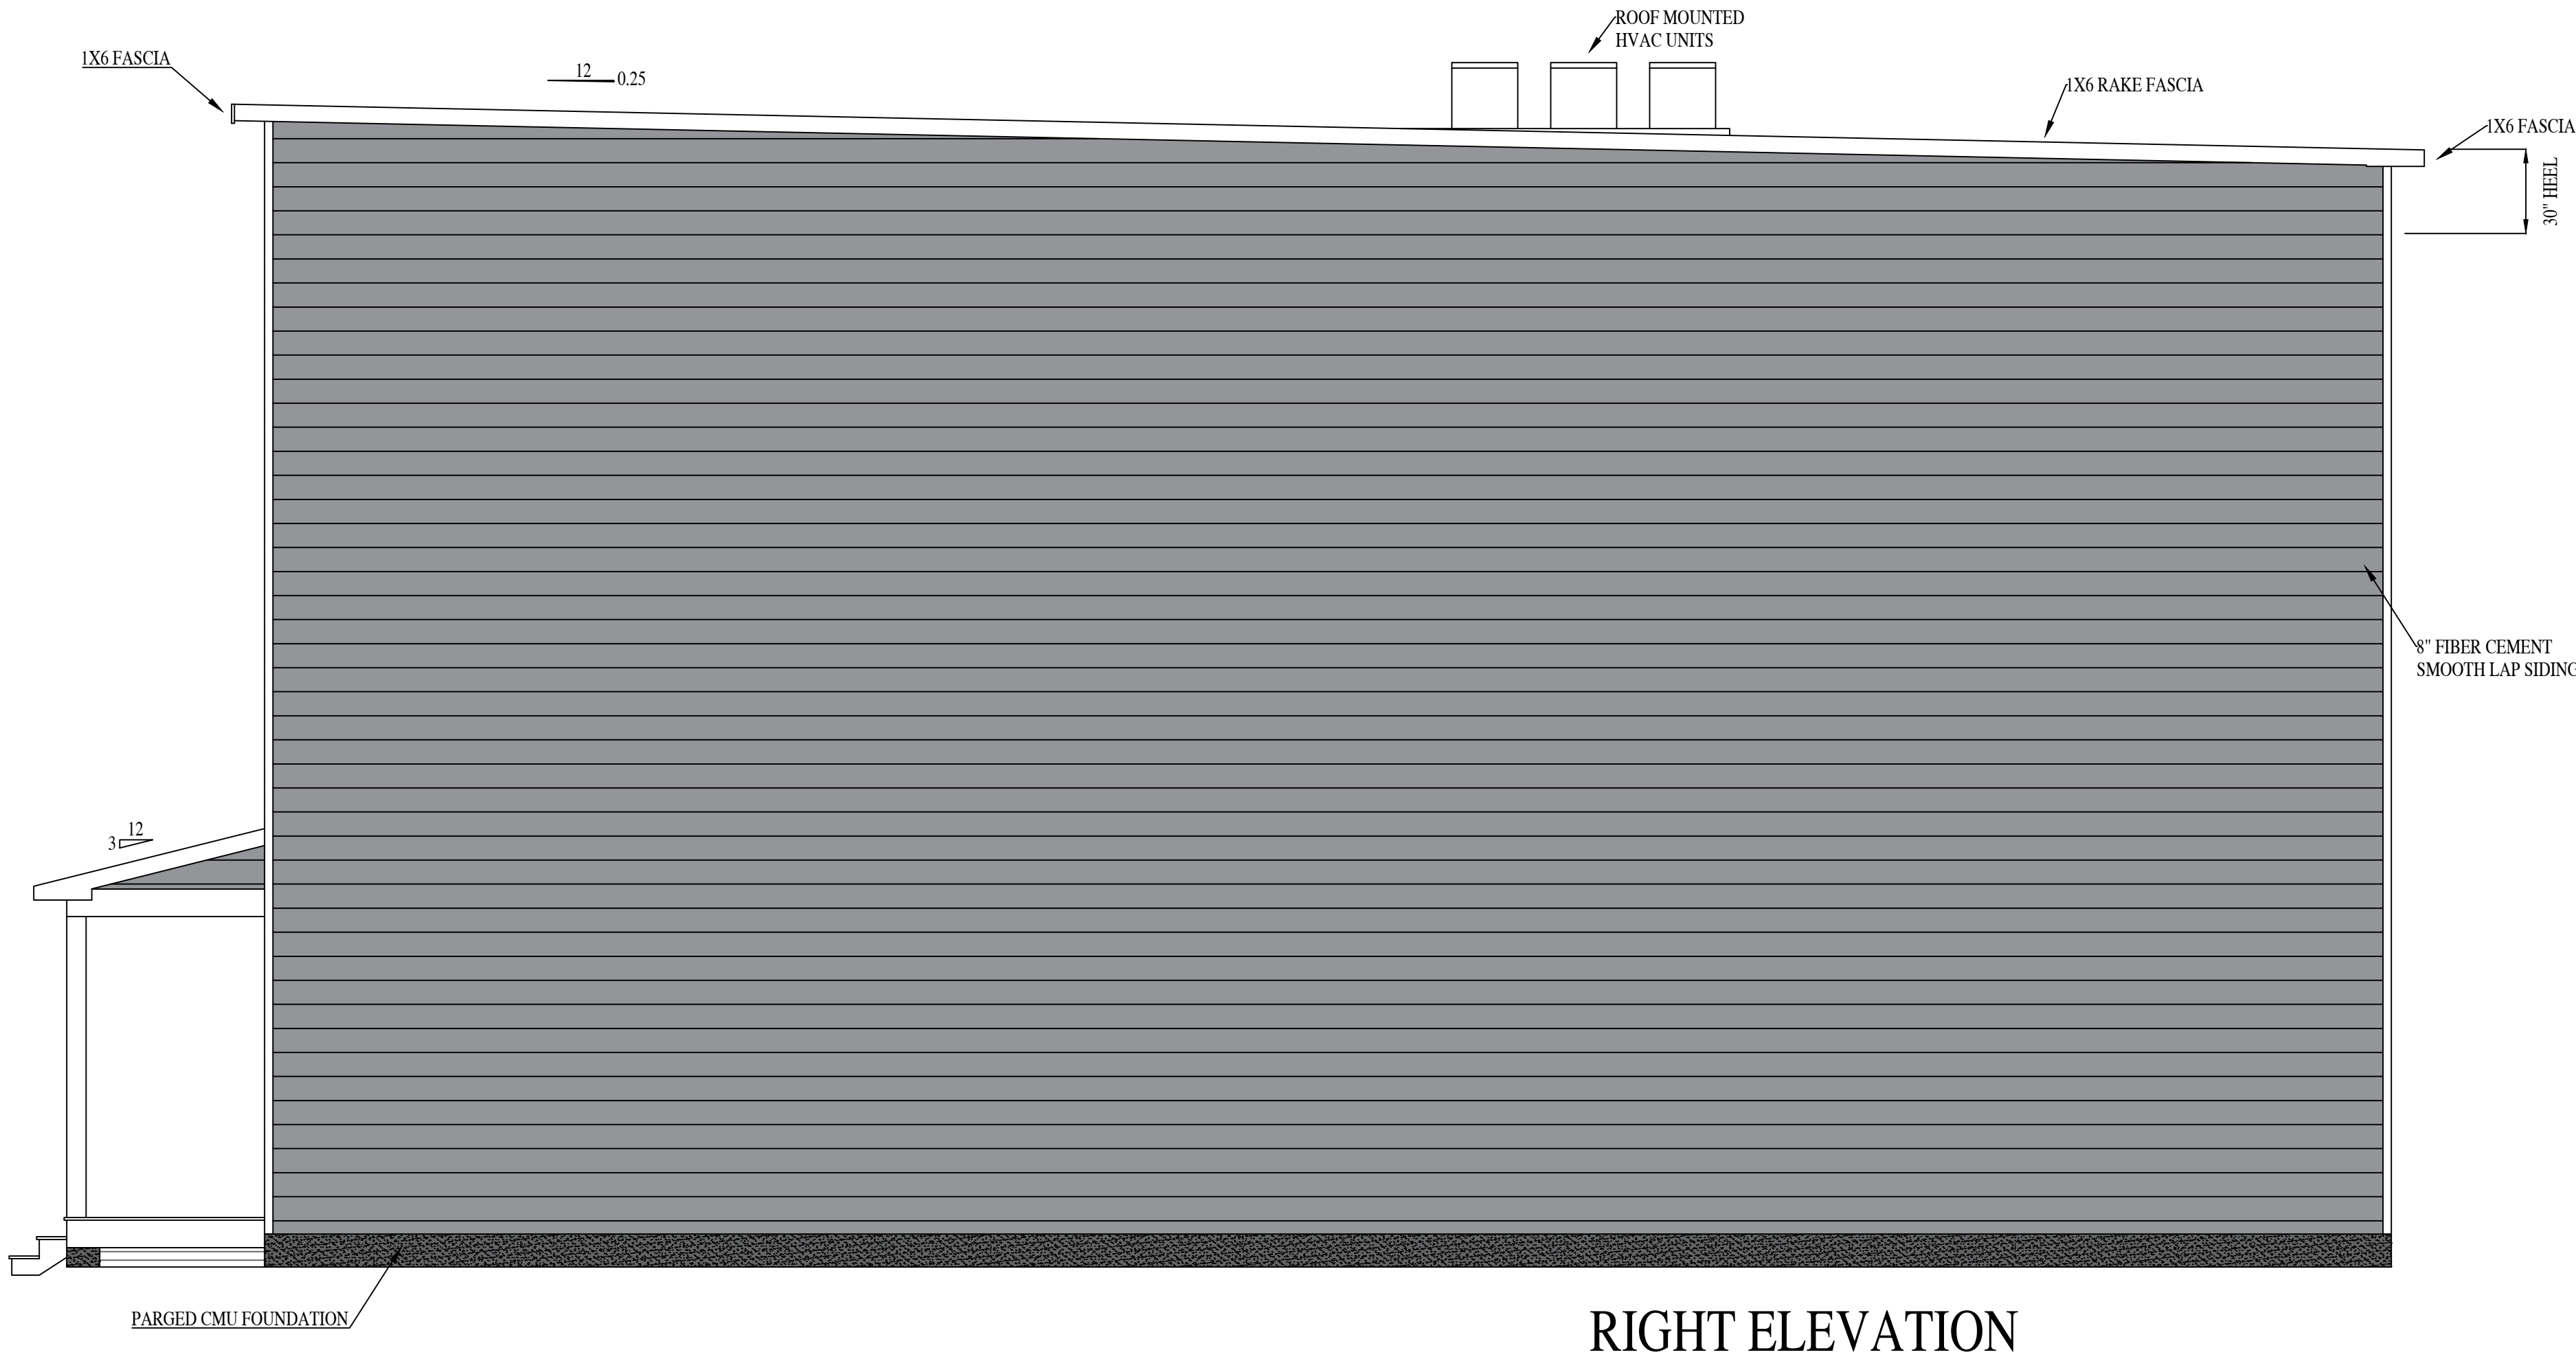

RIGHT ELEVATION

407 DUVAL ST.

RIVER MILL DEVELOPMENT
RIVERMILLDEVELOPMENT@GMAIL.COM
PHONE: (434) 774-4535

REVISION NOTES

DATE	START

SCALE:
1/4" = 1'-0"

DATE:
11-01-2020

SHEET:
A2.1

