


REVISIONS	BY




FRONT ELEVATION 1/4"=1'-0"

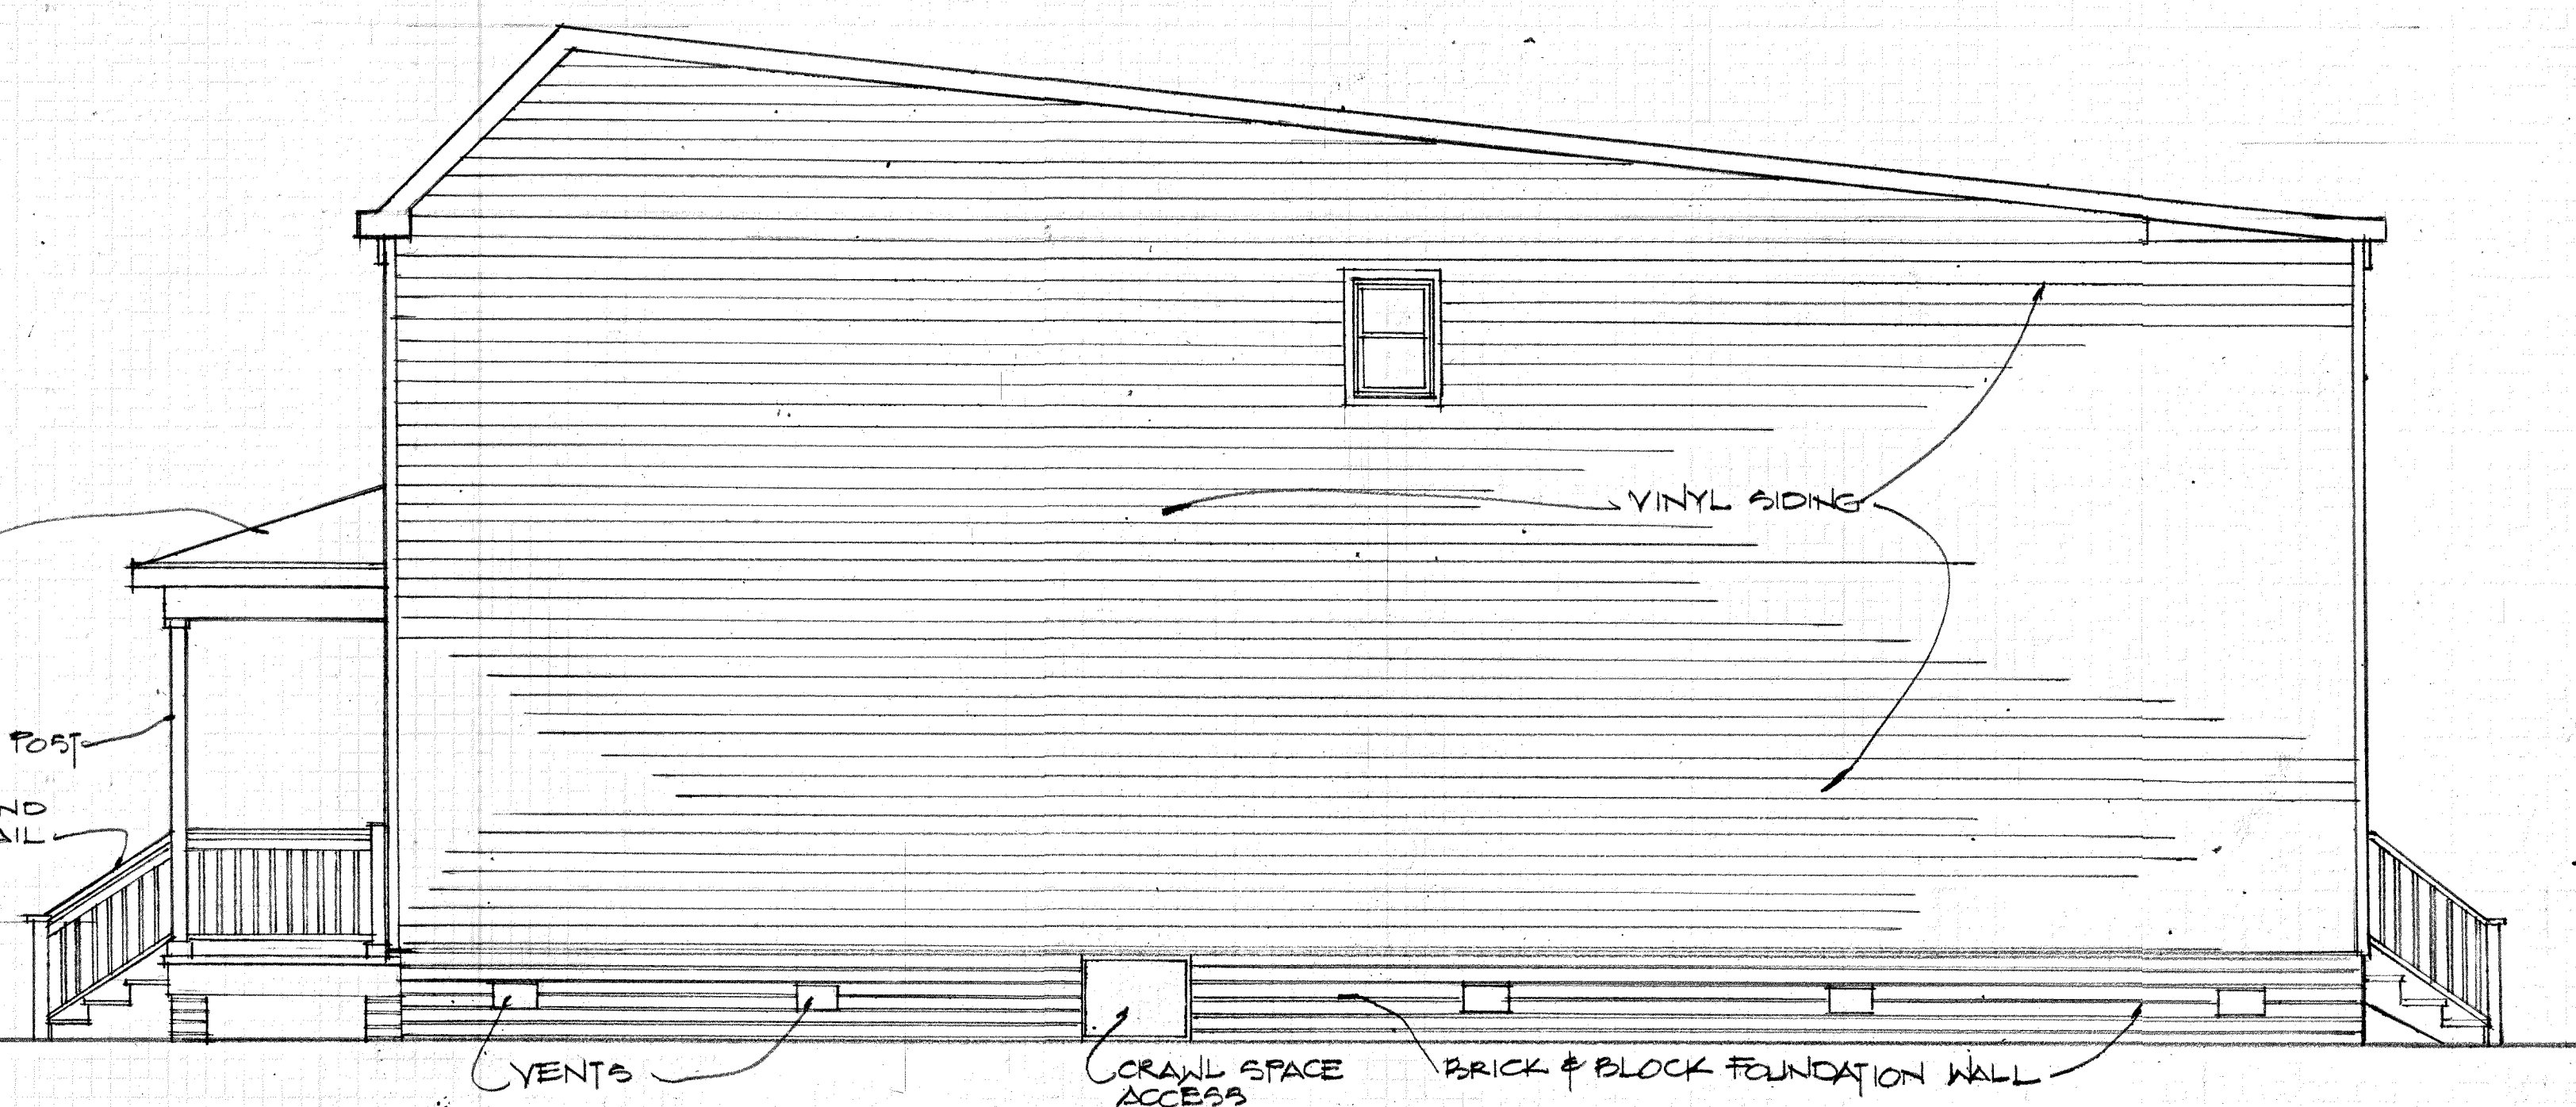

RIGHT SIDE ELEVATION 1/4"=1'-0"



REAR ELEVATION 1/4"=1'-0"

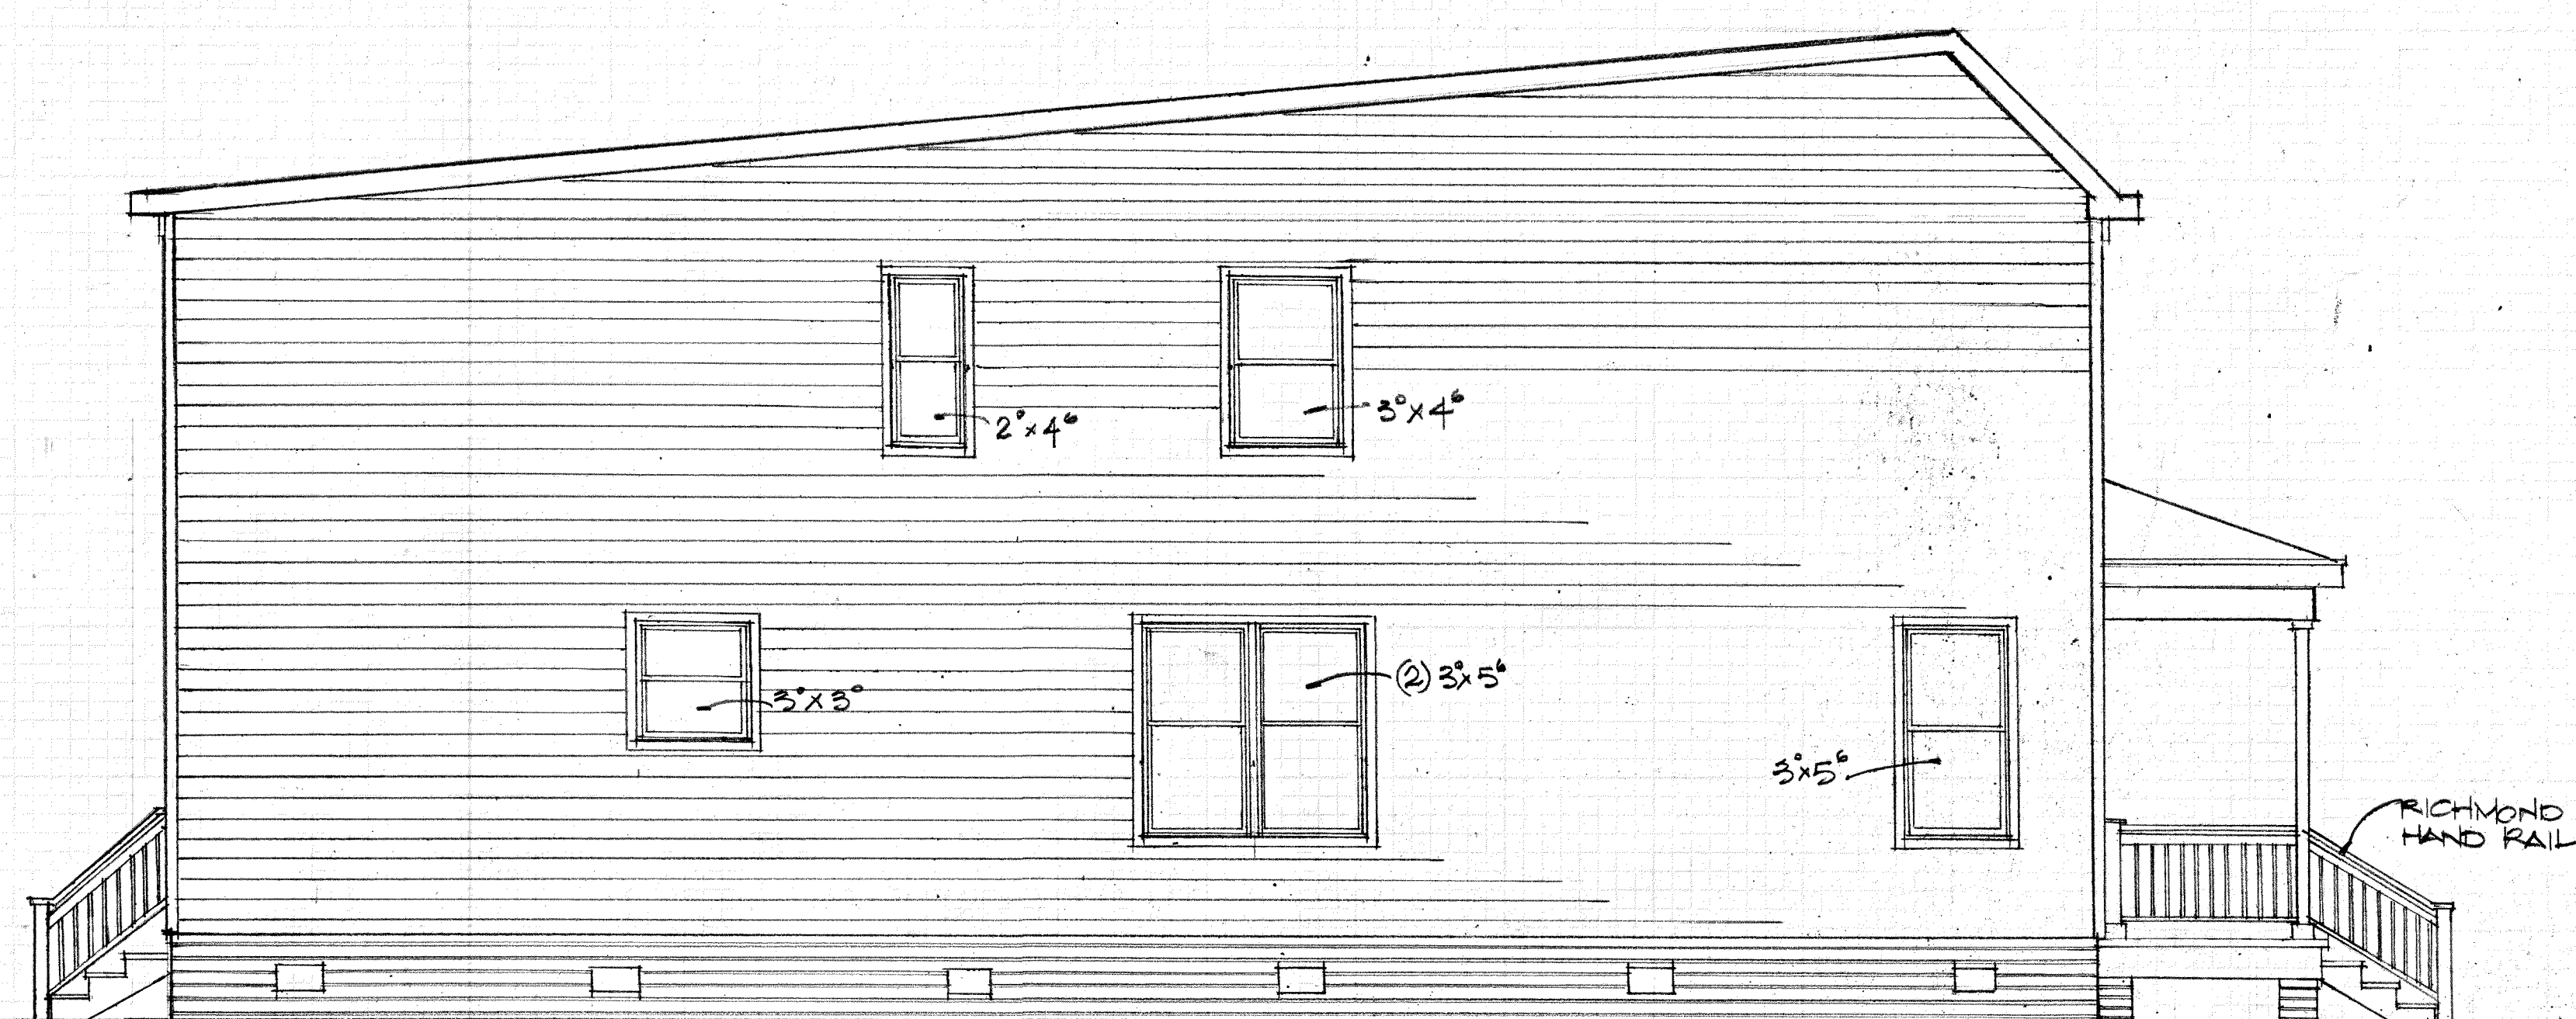

LEFT SIDE ELEVATION 1/4"=1'-0"

ARCHITECTURALLY YOURS
Michelle Bobbs
Phone: (804) 304-8172
architecturallyyours@hotmail.com

NEW SINGLE FAMILY HOME
1510 NORTH 23RD STREET, RICHMOND VA
WILLIE AND RUTH ANDREWS

Date 7-14-19
Scale 1/4"=1'-0"
Drawn mb
Job ANDREWS
Sheet 2
of 2 Sheets