


NOTE:
 THIS PLAN DOES NOT GUARANTEE THE LOCATION OF EXISTING UNDERGROUND UTILITIES. CONTRACTOR TO DETERMINE ACTUAL LOCATION AND DEPTH OF ALL UTILITIES PRIOR TO MOBILIZATION. IF CONFLICTS EXIST, NOTIFY ENGINEER.
 BEFORE DIGGING CONTACT "MISS UTILITY ONE CALL CENTER" AT 811.

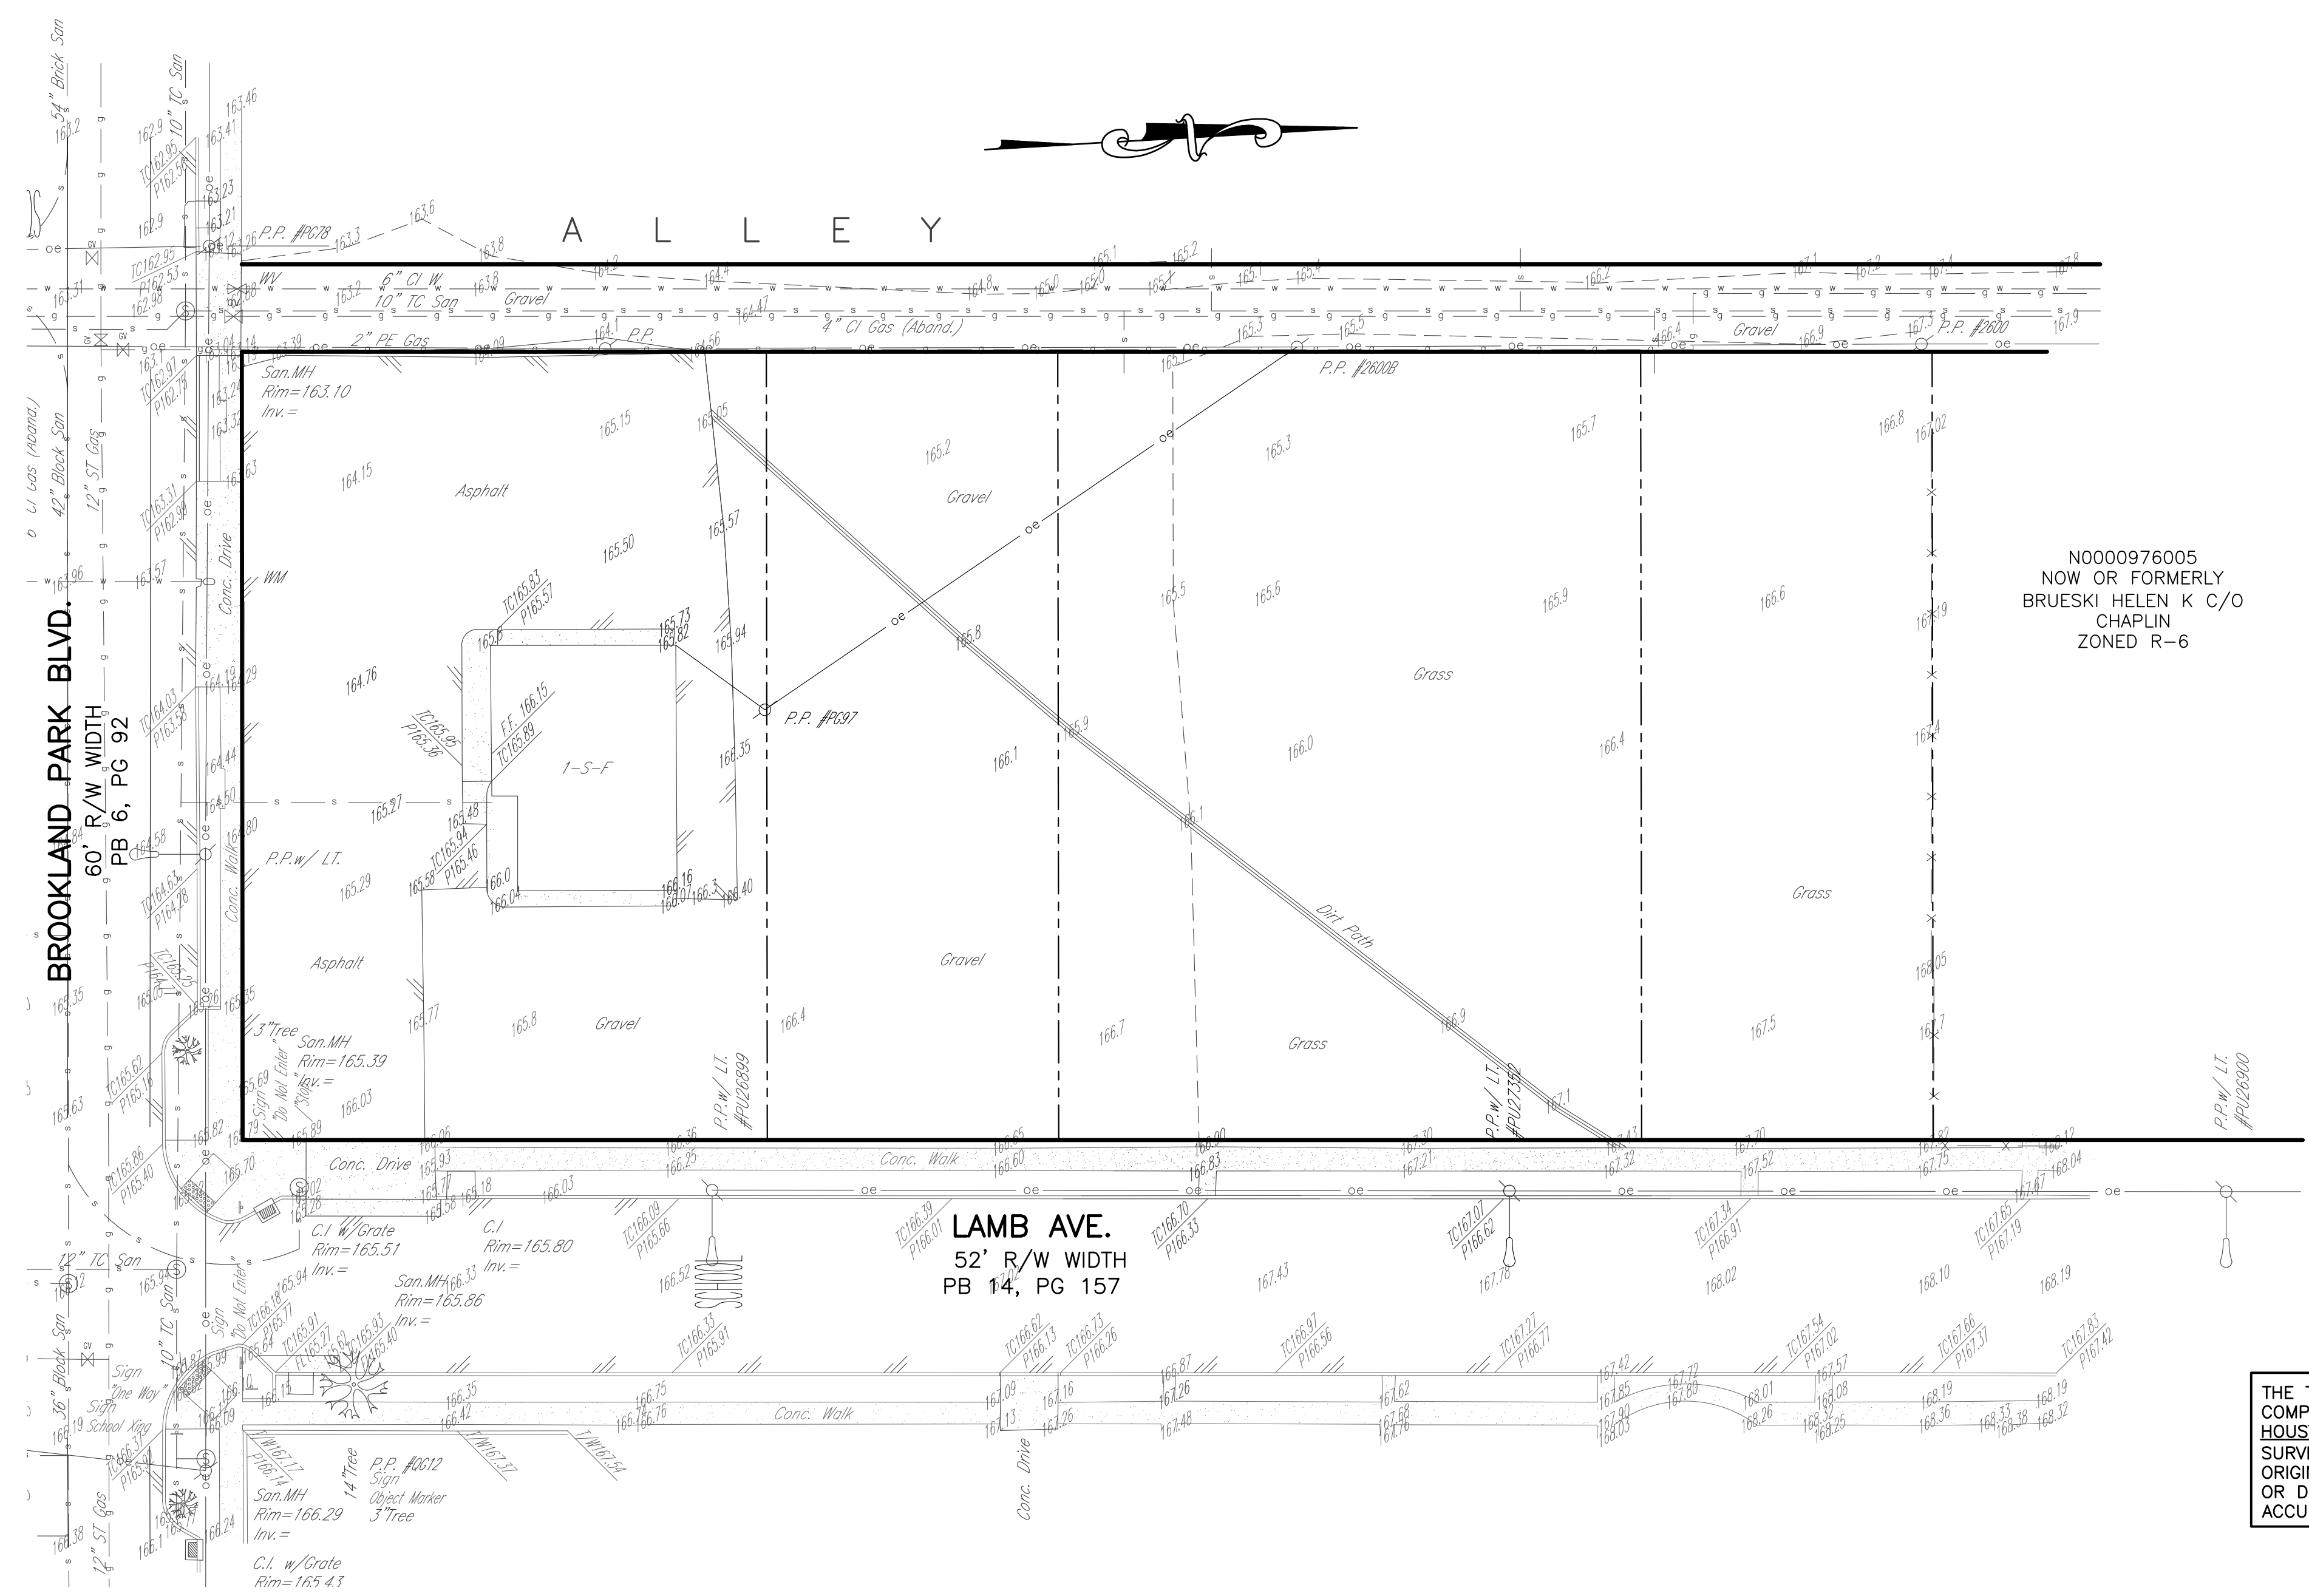

N0000976005
 NOW OR FORMERLY
 BRUESKI HELEN K C/O
 CHAPLIN
 ZONED R-6

LAMB AVE.
 52' R/W WIDTH
 PB 14, PG 157

THE TOPOGRAPHIC SURVEY FOR SCOTT'S FUNERAL HOME WAS COMPLETED UNDER THE DIRECT AND RESPONSIBLE CHARGE OF, MARK HOUSTON RICKETS FROM AN ACTUAL GROUND OR AIRBORNE SURVEY MADE UNDER MY SUPERVISION; THAT THE IMAGERY AND/OR ORIGINAL DATA WAS OBTAINED ON 01.03.13; AND THAT THIS PLAT, MAP, OR DIGITAL GEOSPATIAL DATA INCLUDING METADATA MEETS MINIMUM ACCURACY STANDARDS UNLESS OTHERWISE NOTED.

No.	Date	Description


THIS DOCUMENT IS THE SOLE PROPERTY OF (SIA) SITE IMPROVEMENT ASSOCIATES, INC. THE REPRODUCTION IN WHOLE OR IN PART OR THE MODIFICATION OF ANY DETAIL OR DESIGN MAY NOT BE MADE WITHOUT EXPRESS WRITTEN CONSENT FROM AN OFFICER OF (SIA) SITE IMPROVEMENT ASSOCIATES, INC.


SIA
 Site Improvement Associates, Inc.
 Civil Engineers, Surveyors, & Site Contractors
 Where Engineering and Construction Come Together
 800 Juniper Crescent, Suite A
 Chesapeake, VA 23320
 Office: 757-671-9000
 Fax: 757-671-9288

EXHIBIT FOR USE WITH SPECIAL USE PERMIT APPLICATION MODIFIED AUGUST 5, 2014

EXISTING TOPOGRAPHIC SURVEY FOR 116 EAST BROOKLAND PARK BOULEVARD FOR SCOTT'S FUNERAL HOME RICHMOND, VIRGINIA


JOB #	12160
DWG FILE:	LO-3
DATE:	DATE
SCALE:	1"=20'
SHEET NUMBER	2 OF 8

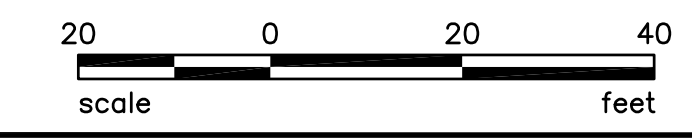

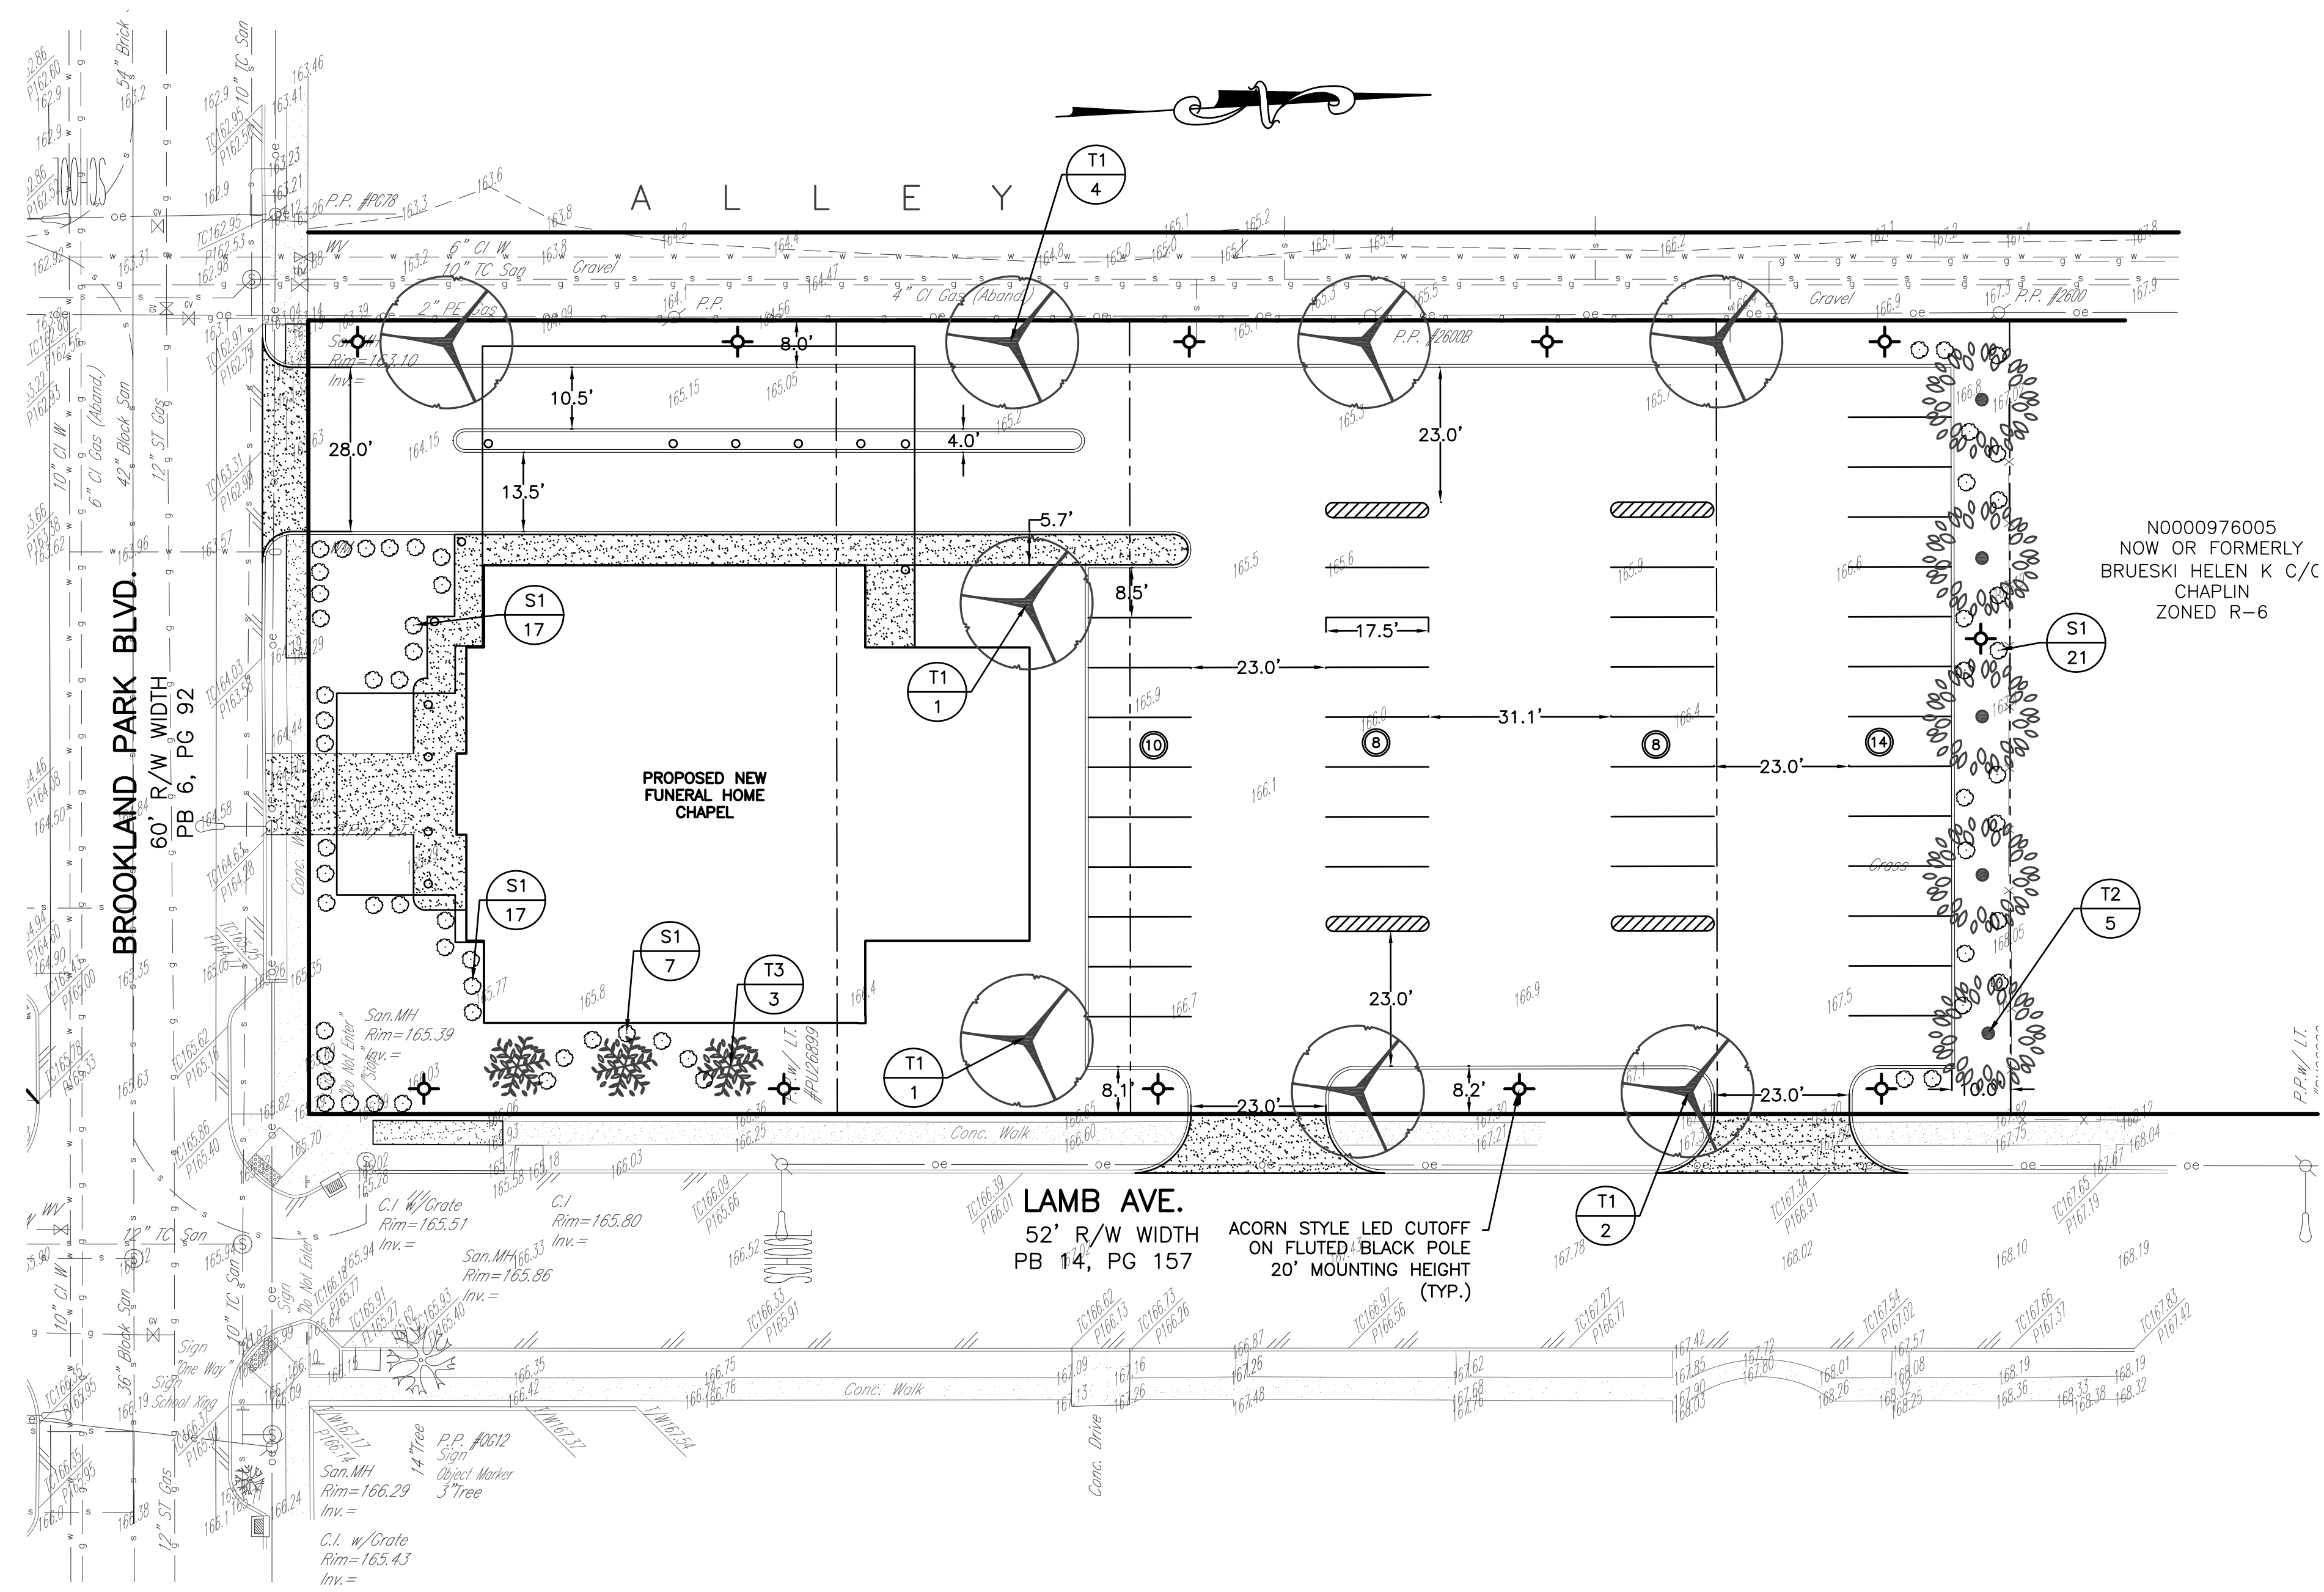

PLANT SCHEDULE						
SYMBOL	KEY	QTY.	BOTANICAL NAME	COMMON NAME	SIZE	SPACING
	T1	8	Acer Saccharum	SUGAR MAPLE	2-2.5" CAL. OR 3.5' HT. (WHICHEVER IS GREATER)	AS SHOWN
	T2	5	Ilex opaca	AMERICAN HOLLY	2-2.5" CAL. OR 3.5' HT. (WHICHEVER IS GREATER)	AS SHOWN
	T3	3	Lagerstroemia	CREPE MYRTLE	6' HT.	AS SHOWN
	S1	62	Ilex vomitoria	DWARF YAUPON HOLLY	24" HT.	AS SHOWN

NOTE:
 THIS PLAN DOES NOT GUARANTEE THE LOCATION OF EXISTING UNDERGROUND UTILITIES. CONTRACTOR TO DETERMINE ACTUAL LOCATION AND DEPTH OF ALL UTILITIES PRIOR TO MOBILIZATION. IF CONFLICTS EXIST, NOTIFY ENGINEER.
 BEFORE DIGGING CONTACT "MISS UTILITY ONE CALL CENTER" AT 811.

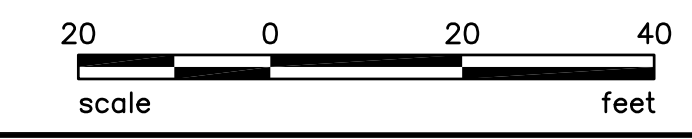

No.	Date	Description


THIS DOCUMENT IS THE SOLE PROPERTY OF (SIA) SITE IMPROVEMENT ASSOCIATES, INC. THE REPRODUCTION IN WHOLE OR IN PART OR THE MODIFICATION OF ANY DETAIL OR DESIGN MAY NOT BE MADE WITHOUT EXPRESS WRITTEN CONSENT FROM AN OFFICER OF (SIA) SITE IMPROVEMENT ASSOCIATES, INC.

SIA
 Site Improvement Associates, Inc.
 Civil Engineers, Surveyors, & Site Contractors
 Where Engineering and Construction Come Together
 800 Juniper Crescent, Suite A
 Chesapeake, VA 23320
 Office: 757-671-9000
 Fax: 757-671-9288

EXHIBIT FOR USE WITH SPECIAL USE PERMIT APPLICATION
 MODIFIED
 AUGUST 5, 2014


LAYOUT AND LANDSCAPE PLAN FOR
 116 EAST BROOKLAND PARK BOULEVARD
 SCOTT'S FUNERAL HOME
 RICHMOND, VIRGINIA

JOB #	12160
DWG FILE:	LO-3
DATE:	DATE
SCALE:	1"=20'
SHEET NUMBER	4 OF 8

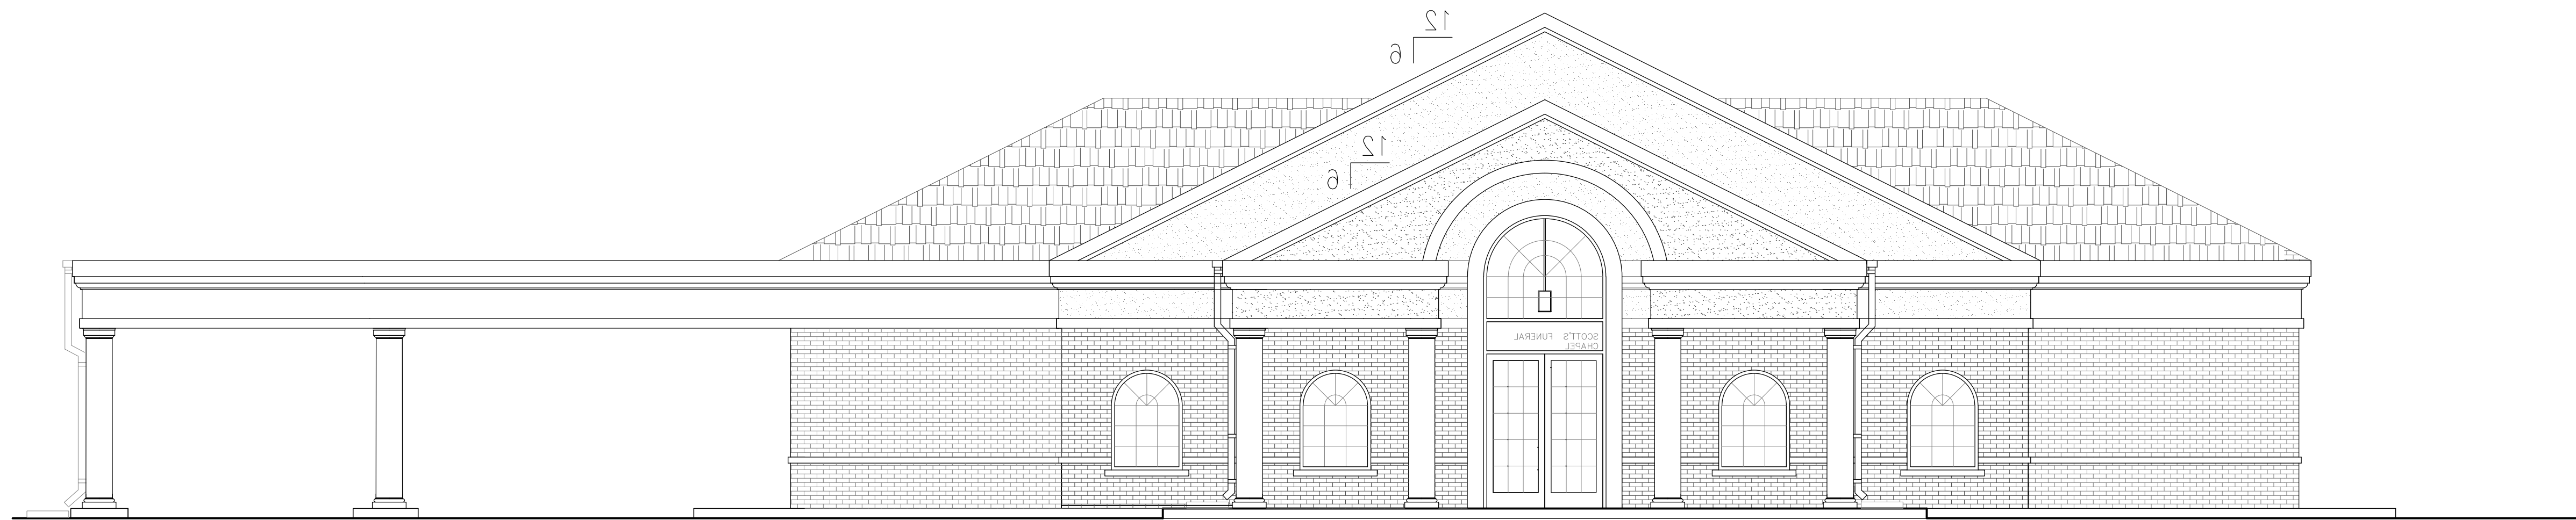

E. BROOKLAND PARK BLVD. ELEVATION

SCALE: NTS

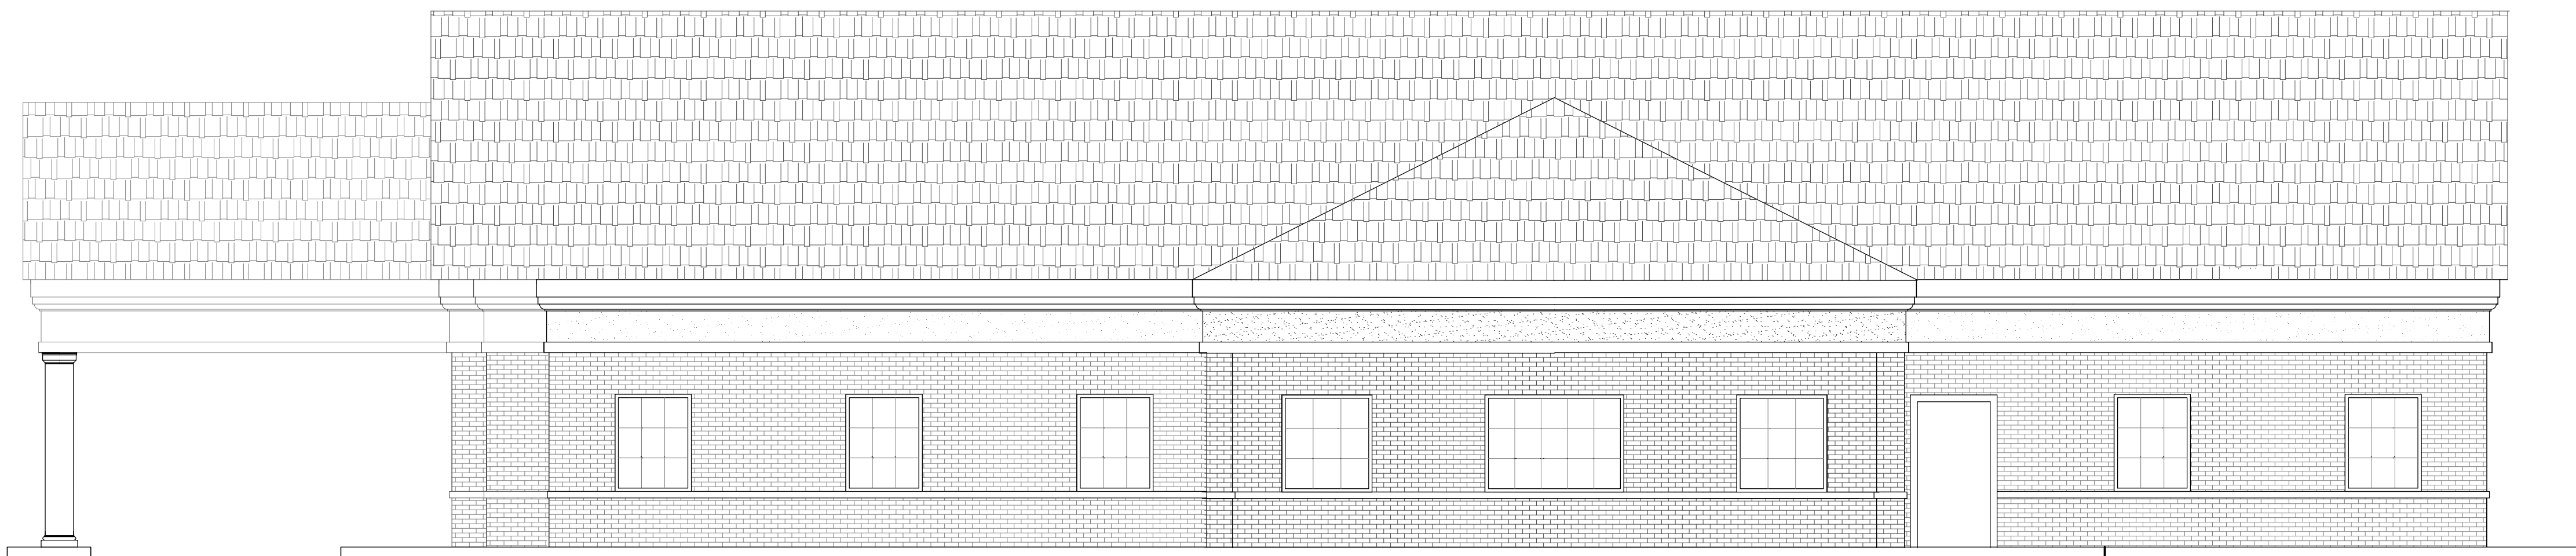

LAMB AVENUE ELEVATION

SCALE: NTS

Exhibit
for use with
Special Use Permit
Application
Modified
August 5, 2014


Scott's Funeral Home

Richmond, Virginia



NEW WORK NOTES (THIS SHEET ONLY)

- 1 ARCHITECTURAL ROOF SHINGLES
- 2 EIFS FINISH COAT, MEDIUM TEXTURE
- 3 METAL COPING, COLOR TO MATCH EIFS
- 4 3-5/8" BRICK VENEER
- 5 RECTANGULAR ALUM GUTTER (4"HX6"W) AND RECTANGULAR ALUM DOWNSPOUTS (4"x4")
- 6 TYP. 16" Ø, FIBERGLASS SMOOTH COLUMN COVER
- 7 EXTERIOR LIGHT FIXTURE
- 8 THRU-WALL SCUPPER & CONDUCTOR HEAD
- 9 EIFS ENGINEERED PRECUT, PRECOATED EXTERIOR ORNAMENTAL TRIM
- 10 4x12 SCUPPER, COLLECTOR HEAD, DOWNSPOUT & SPLASH BLOCK
- 11 18" DIAMETER VENT

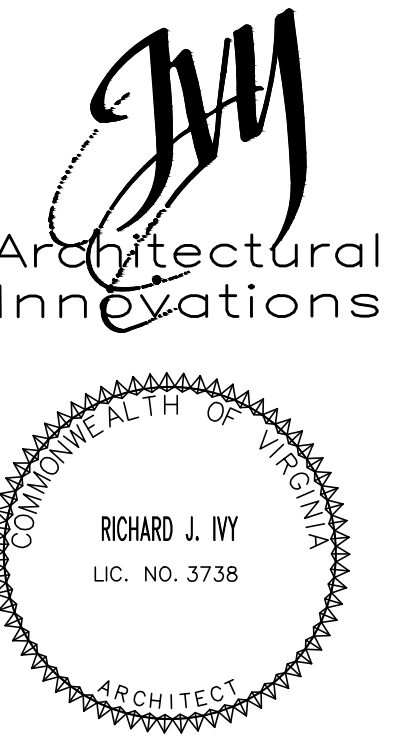

REVISIONS:

CONSULTANTS:

LEGEND


GRAPHIC SCALE

SCOTT'S FUNERAL HOME
NEW CHAPEL
RICHMOND, VA


ELEVATIONS

DATE: OCTOBER 2013
 COMM NO: CB-234-A
 DRAWN BY: KT


CHAPEL
A-201

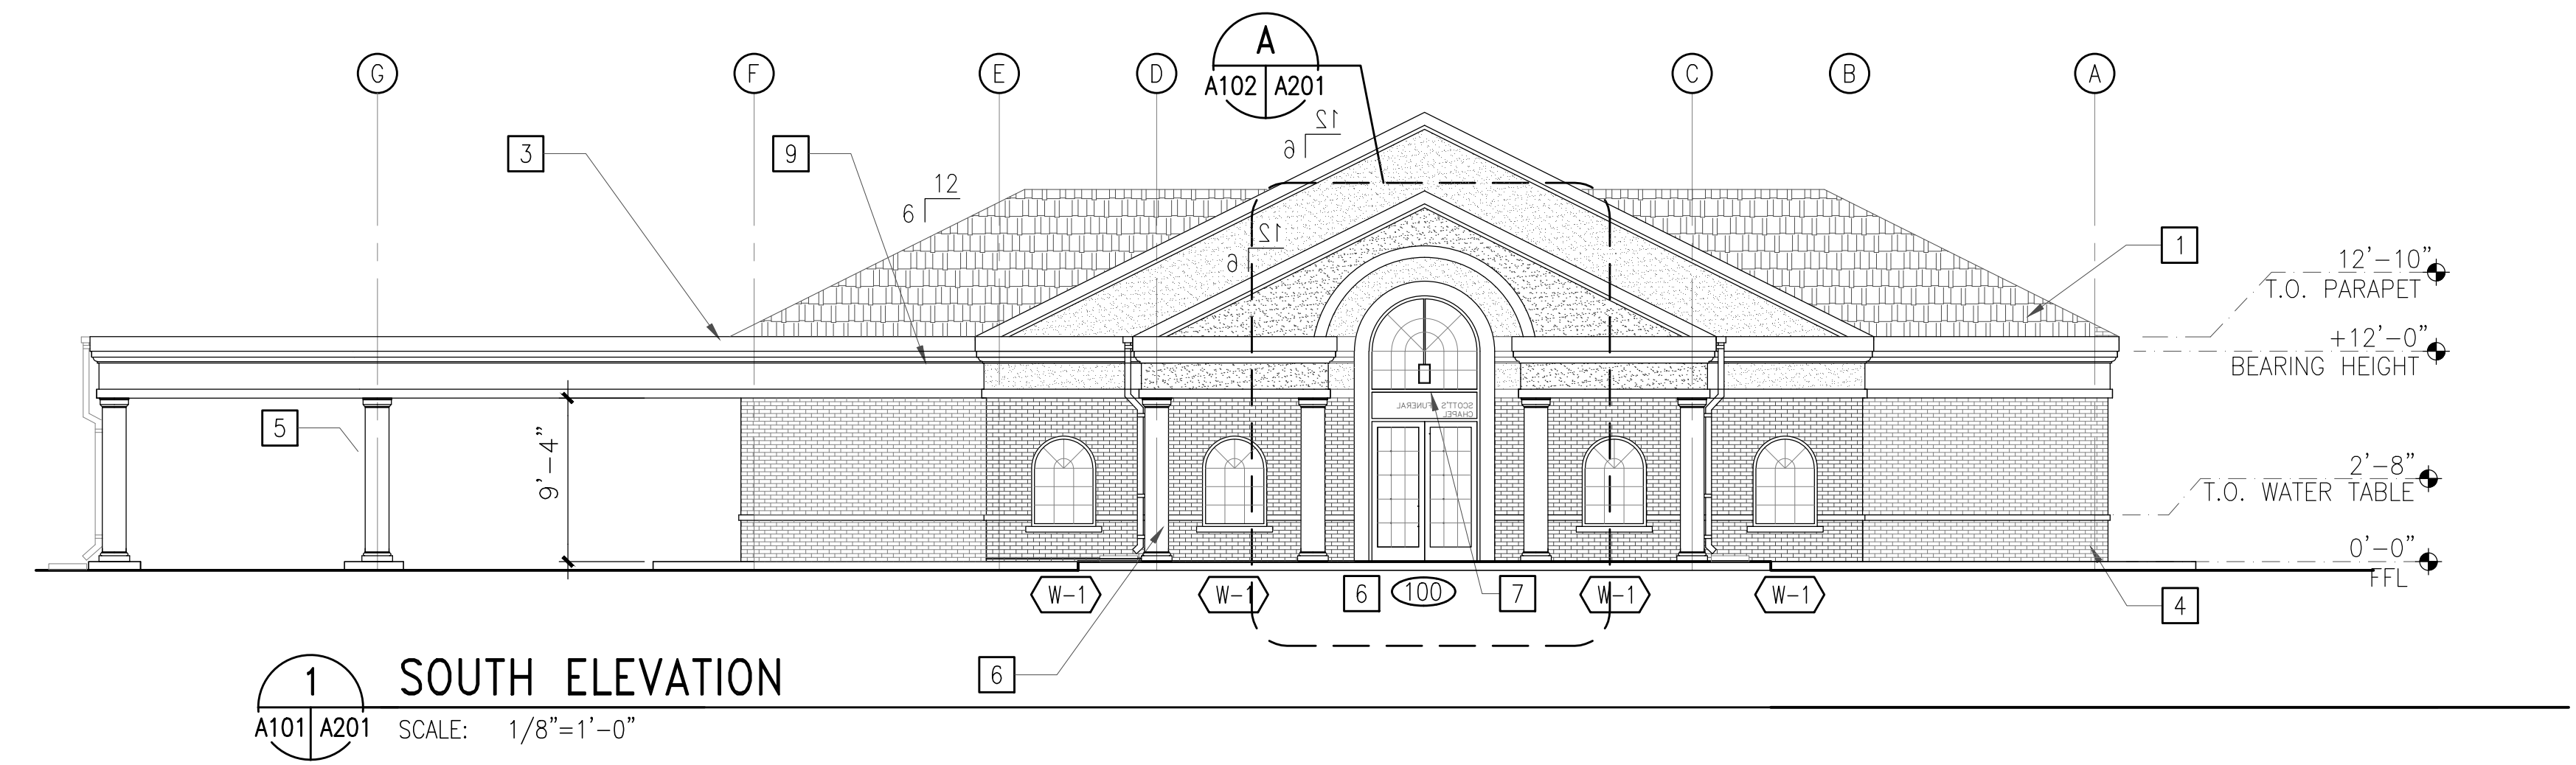


1 SOUTH ELEVATION
 A101 | A201 SCALE: 1/8"=1'-0"

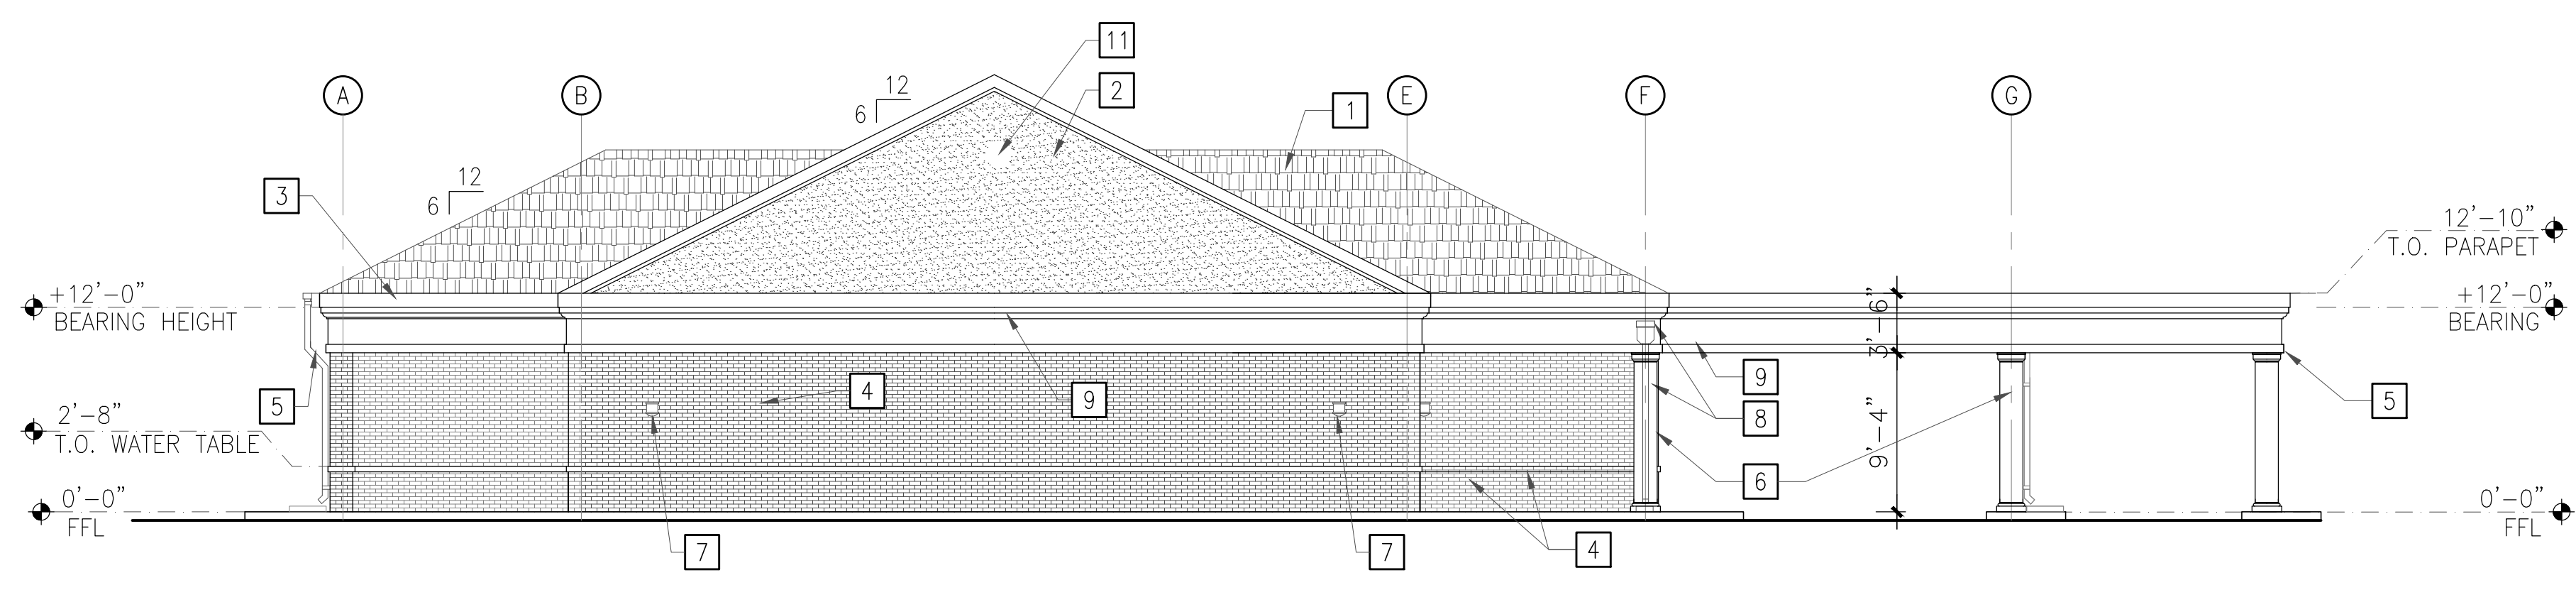

2 NORTH ELEVATION
 A101 | A201 SCALE: 1/8"=1'-0"

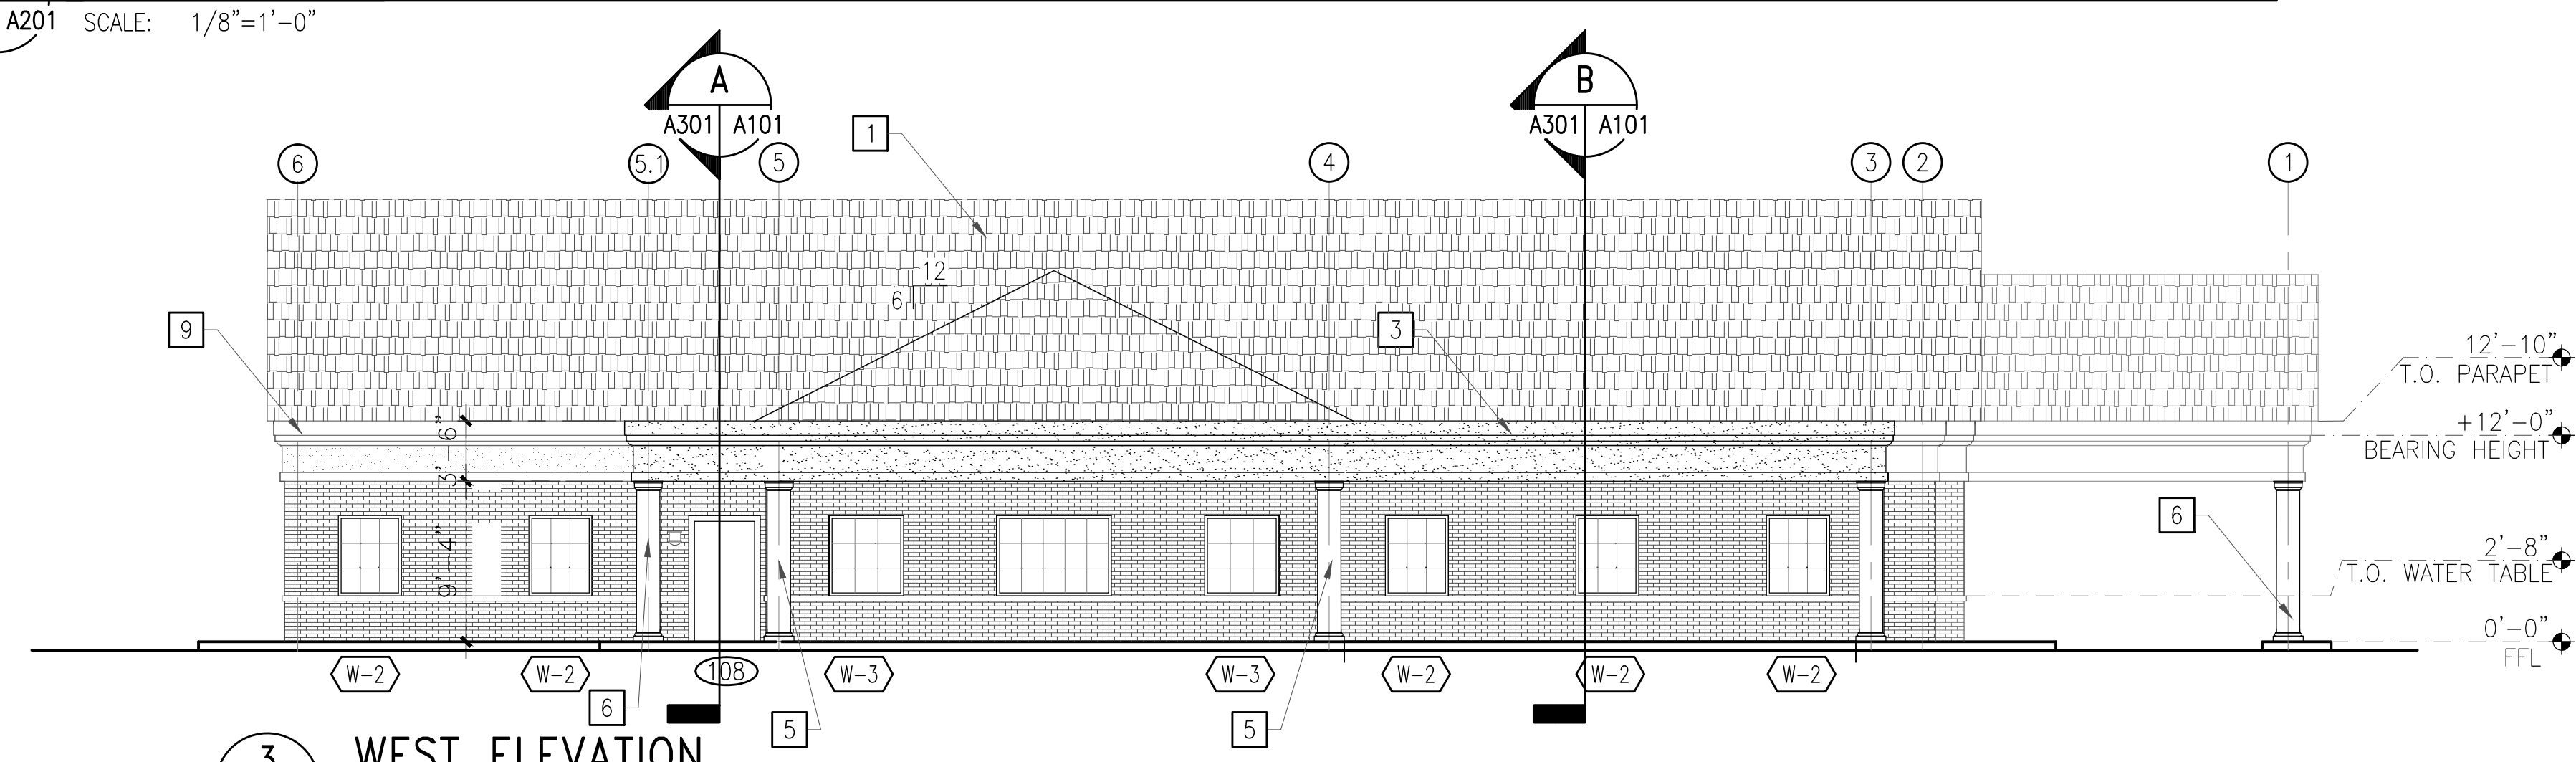

3 WEST ELEVATION
 A101 | A201 SCALE: 1/8"=1'-0"

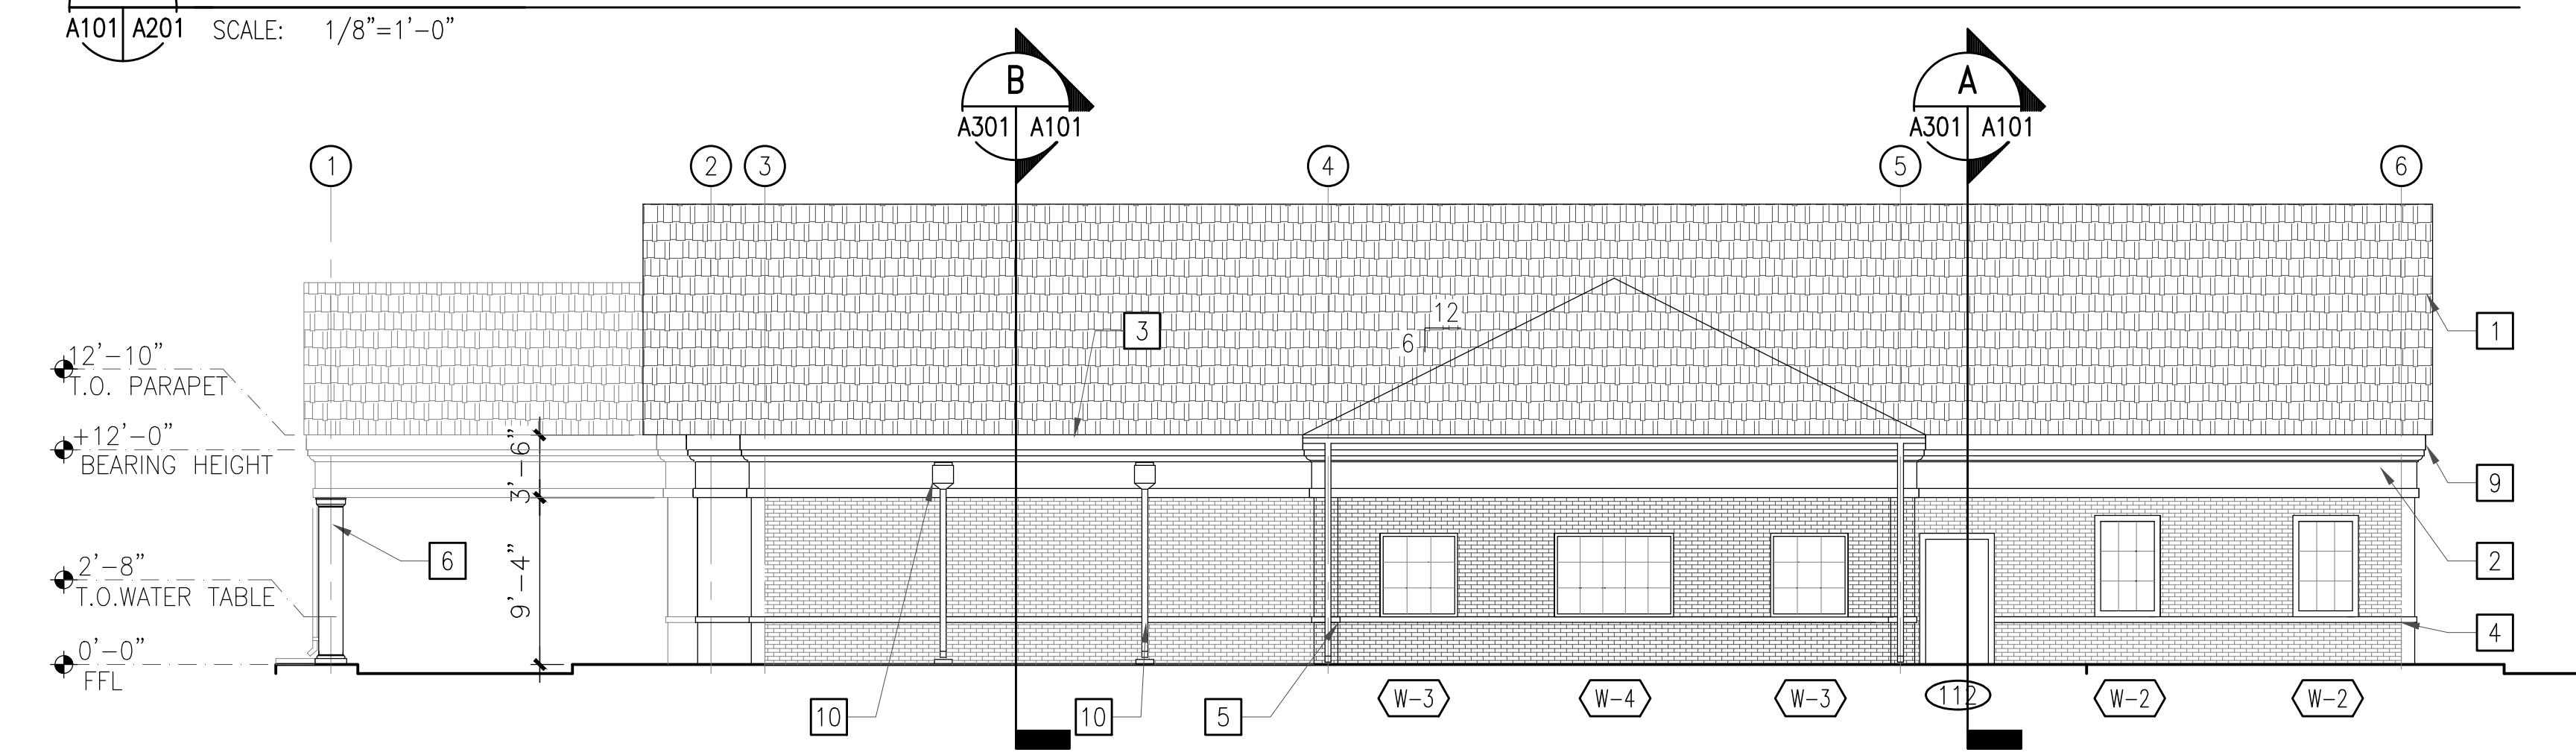

4 EAST ELEVATION
 A101 | A201 SCALE: 1/8"=1'-0"

Exhibit
 for use with
 Special Use Permit
 Application
 Modified
 August 5, 2014