


DAVID R. WINN, LLC
 residential design
 10133 BERRYMEADE PLACE
 GLEN ALLEN, VIRGINIA 23060
 (804) 252-0948

a new residence
1326 NORTH 26TH STREET
 RICHMOND, VIRGINIA
 PREPARED FOR PROJECT: HOMES


mark	date	description
09.17.15		SPECIAL USE
job #:	2015-0009	
chk'd:		
cd #:	A201.DWG	

sheet title
BUILDING ELEVATIONS

sheet	A-201
	2 of 2
© COPYRIGHT 2015	

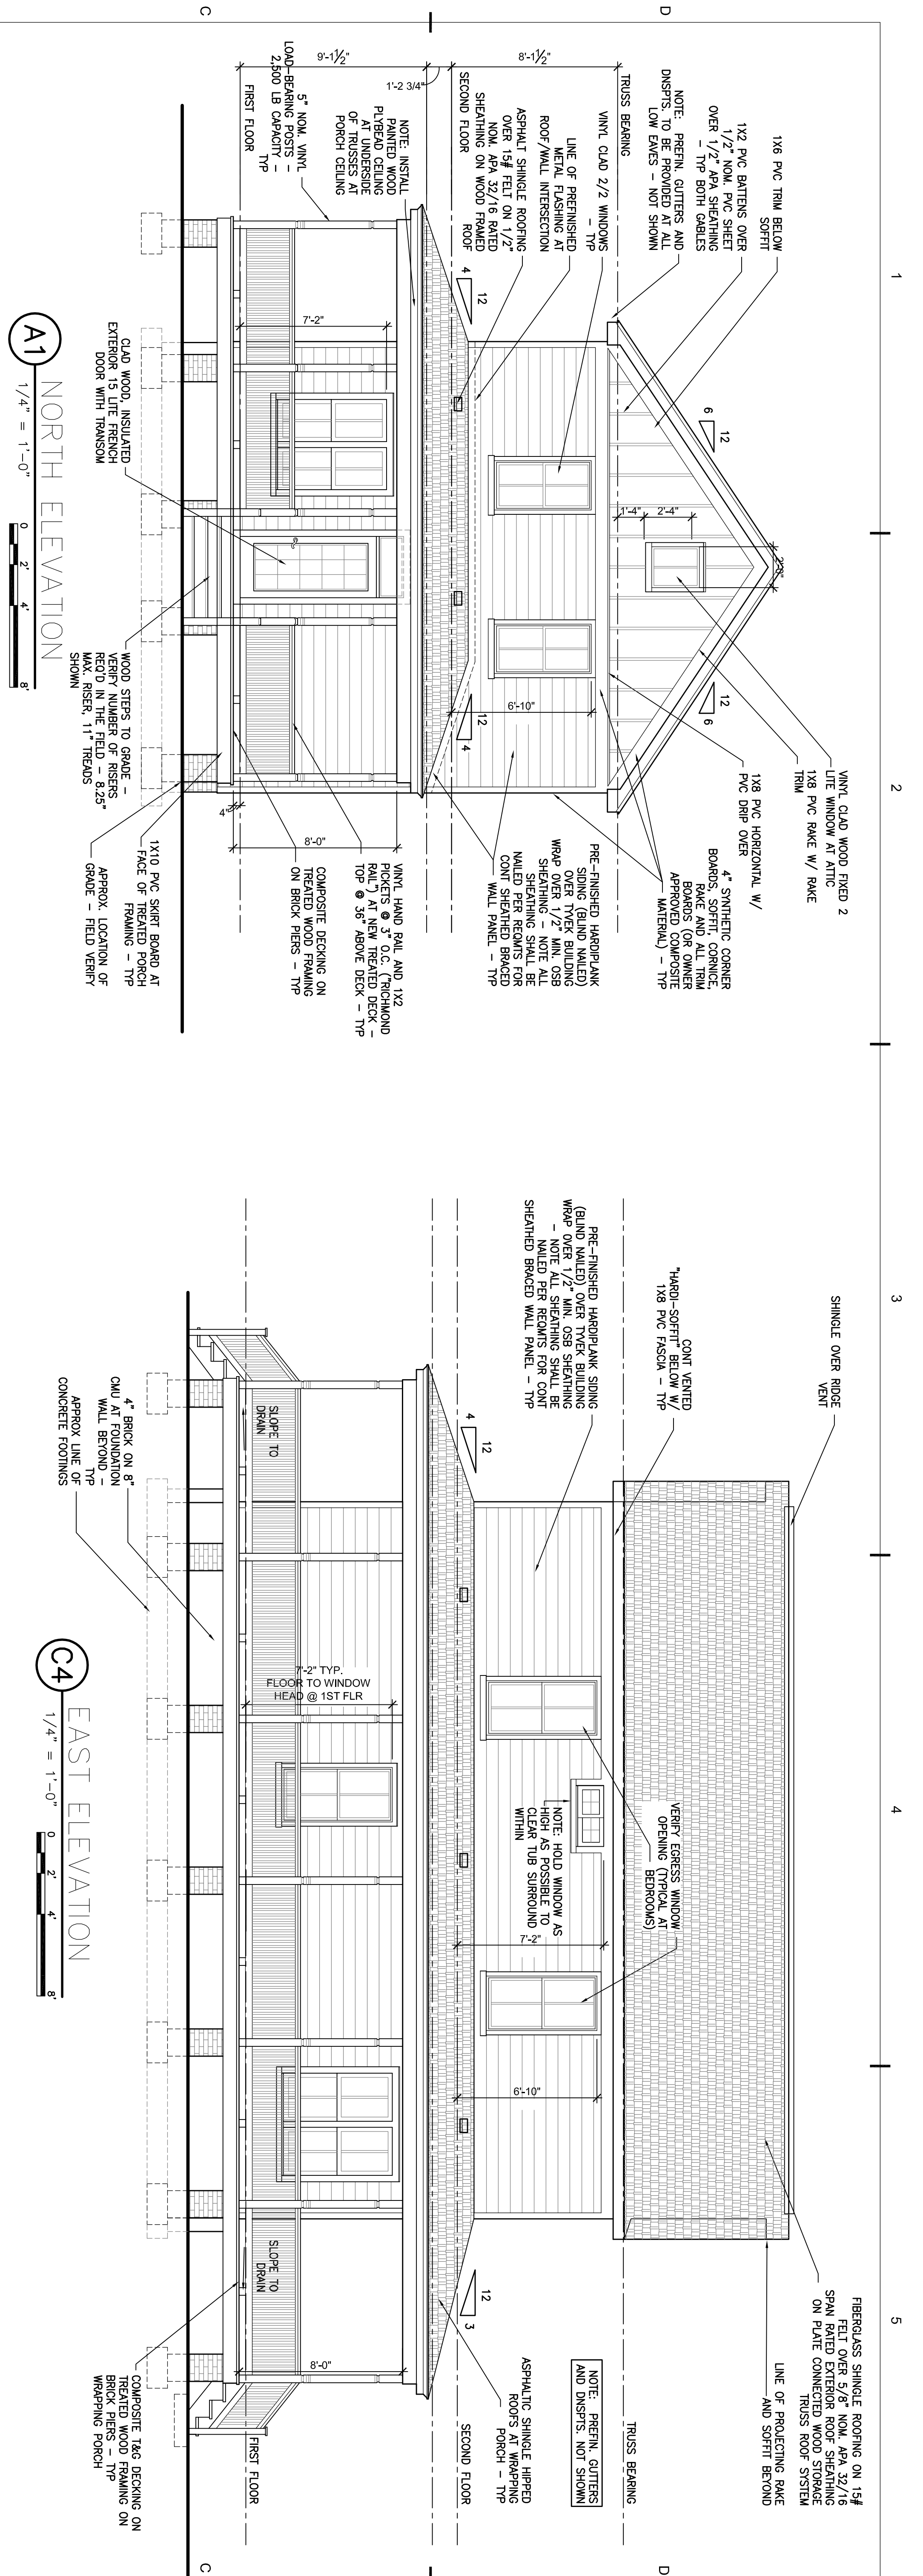


A1 NORTH ELEVATION
 1/4" = 1'-0"
 0 2 4 8

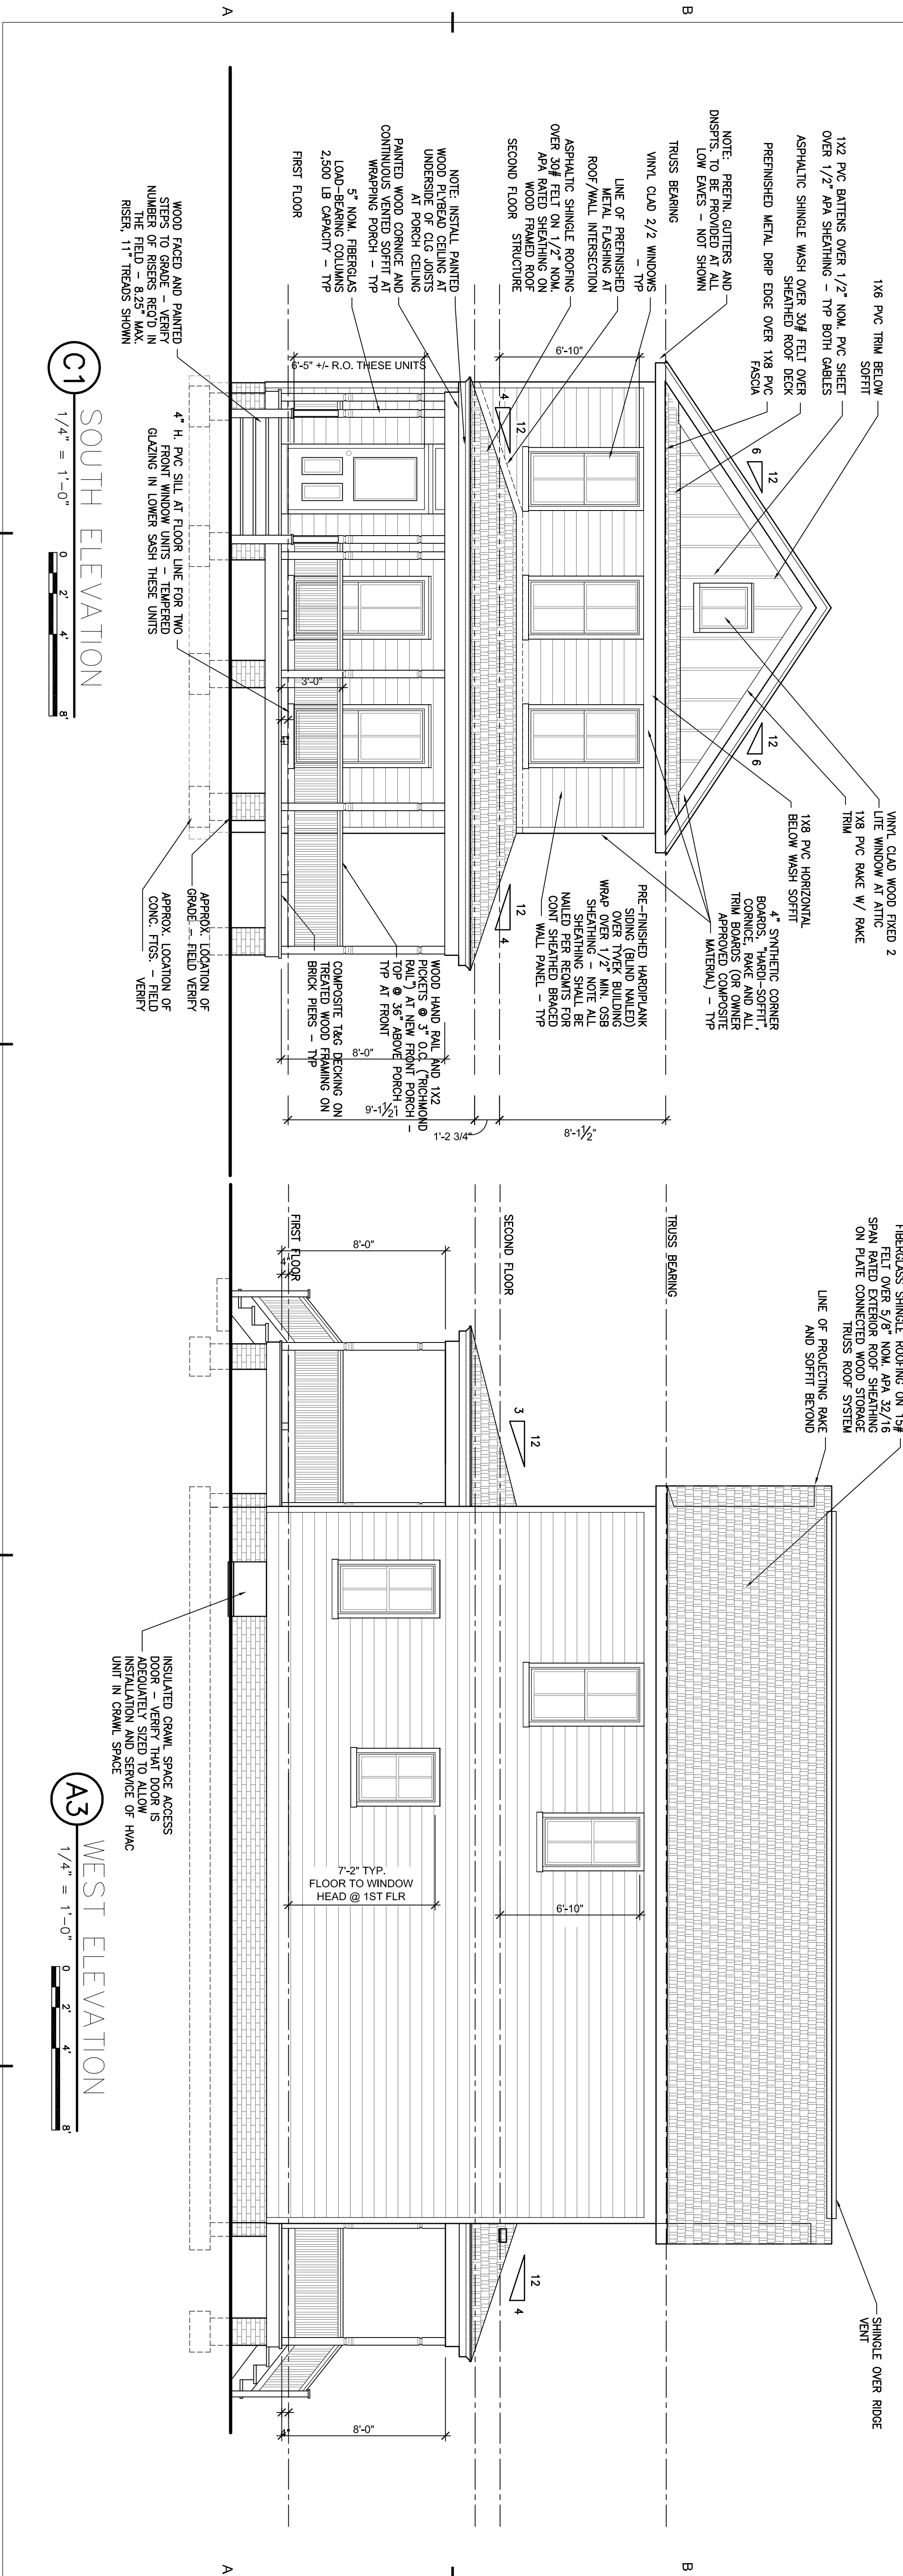

C1 SOUTH ELEVATION
 1/4" = 1'-0"
 0 2 4 8

C4 EAST ELEVATION
 1/4" = 1'-0"
 0 2 4 8

A3 WEST ELEVATION
 1/4" = 1'-0"
 0 2 4 8

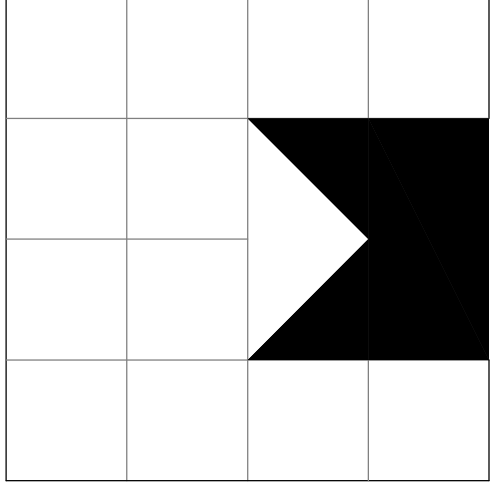

DAVID R. WINN, LLC
 residential design
 10132 BERRYMEADE PLACE
 GLEN ALLEN, VIRGINIA 23060
 (804) 252-0948

a new residence
1326 NORTH 26TH STREET


RICHMOND, VIRGINIA
PREPARED FOR PROJECT: HOMES

mark	date	description	SPECIAL USE
	09.17.15		


job #:	2015-0008
chkd:	drw
cd #:	A101.DWG

Sheet title
FLOOR PLANS

Sheet	A-101
of	2
© COPYRIGHT	2015

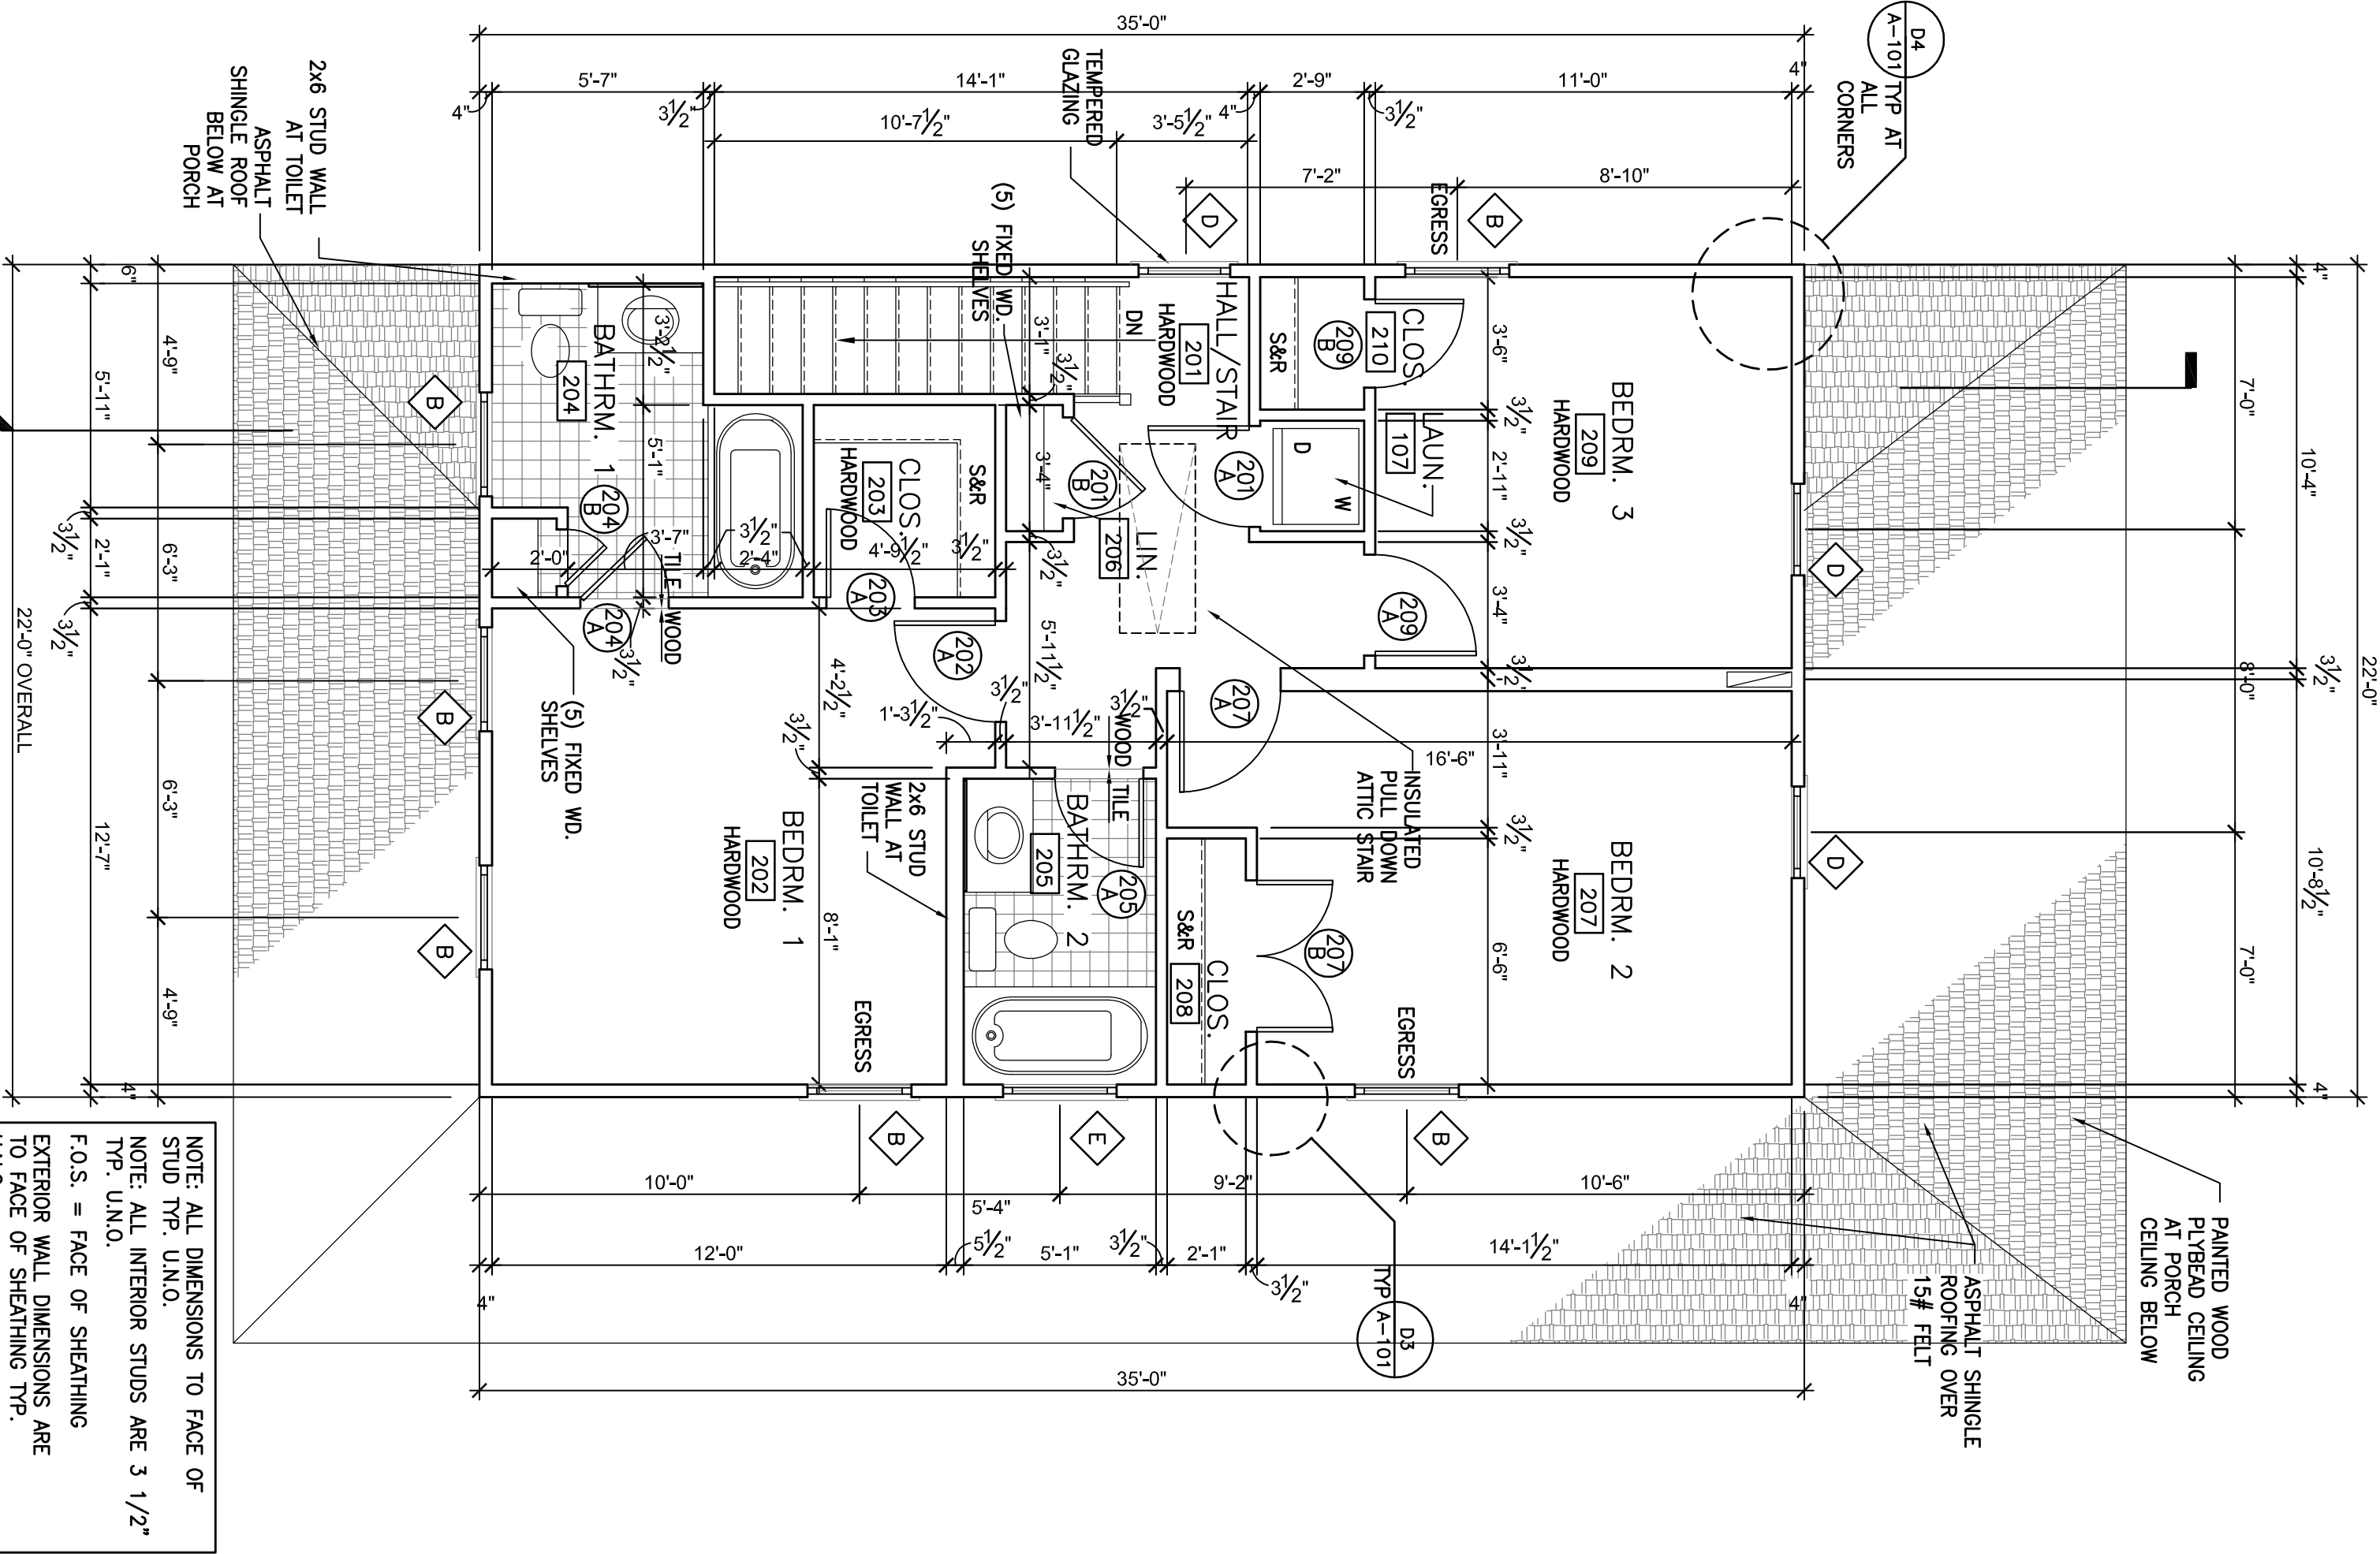

A5 SECOND FLOOR PLAN
 1/4" = 1'-0"

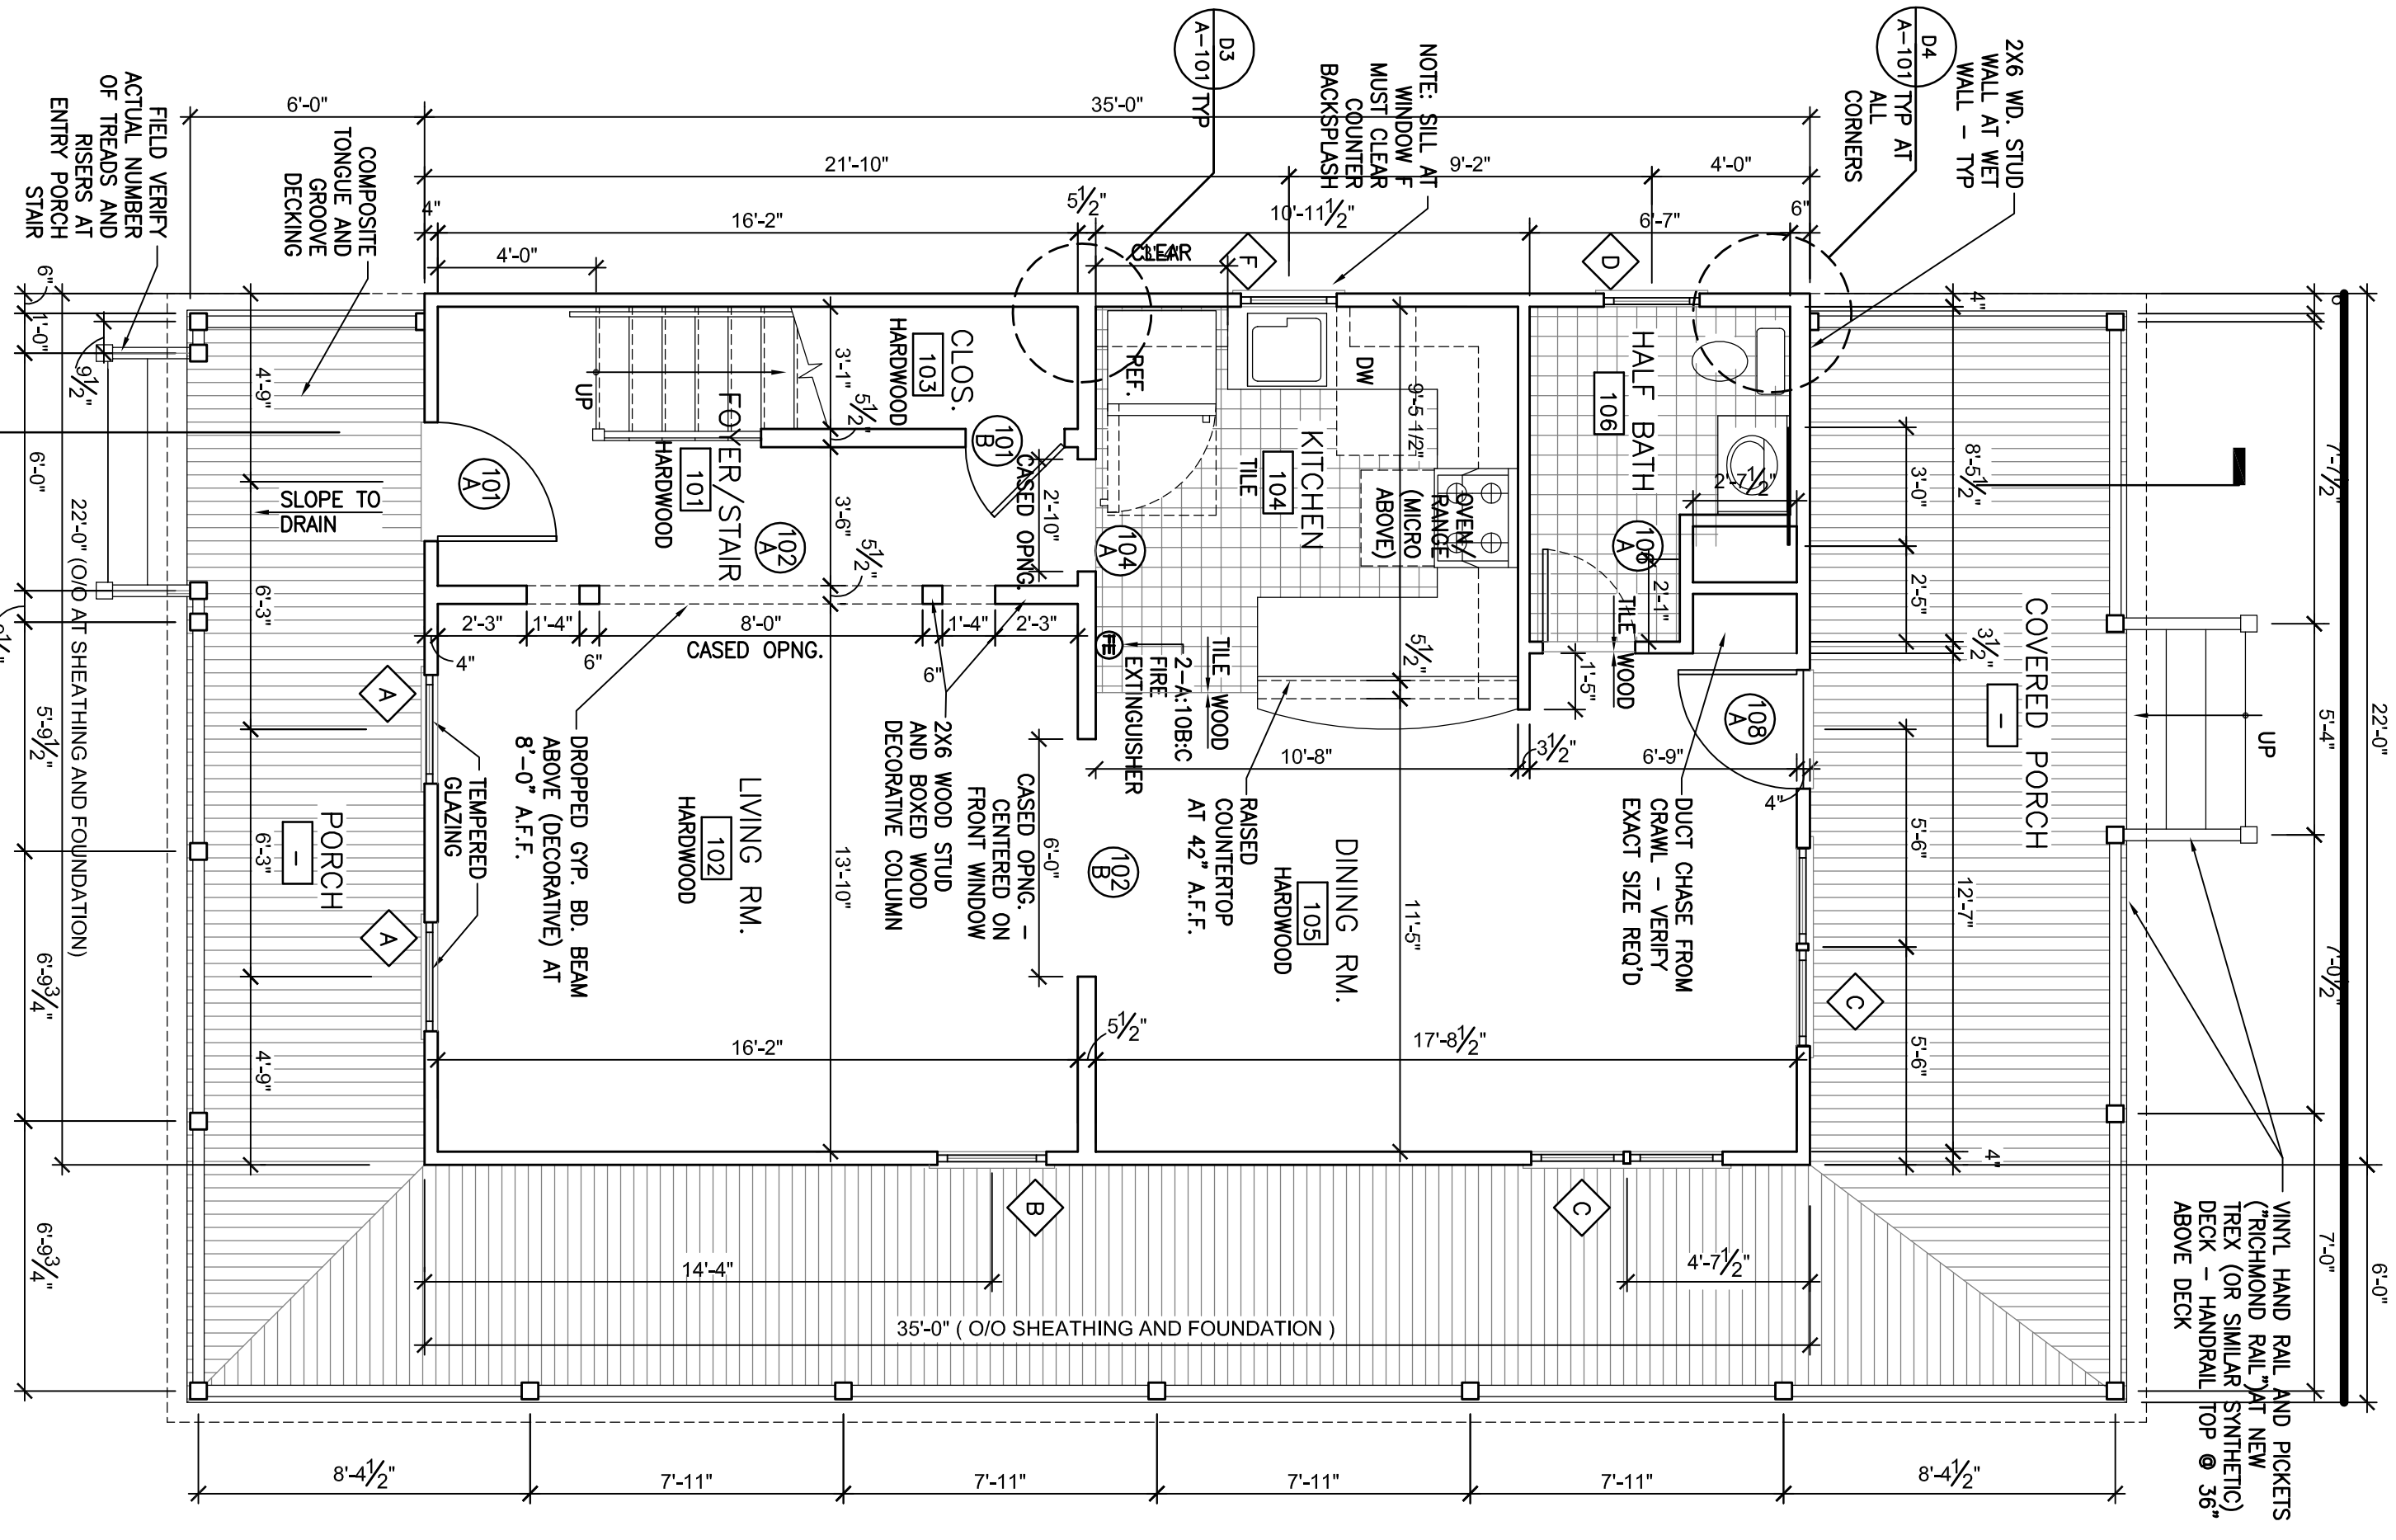

A3 FIRST FLOOR PLAN
 1/4" = 1'-0"

