


	GENERAL CLASSROOMS
	SCIENCE
	ADMINISTRATION
	BUILDING SERVICES / RESTROOMS
	EXPLORATORY: CAREER / TECHNICAL EDUCATION
	CIRCULATION
	PHYSICAL EDUCATION / ATHLETICS
	FINE ARTS: AUDITORIUM / MUSIC / ART
	CAFETERIA / KITCHEN
	MEDIA CENTER
	SE/RES
	PBL

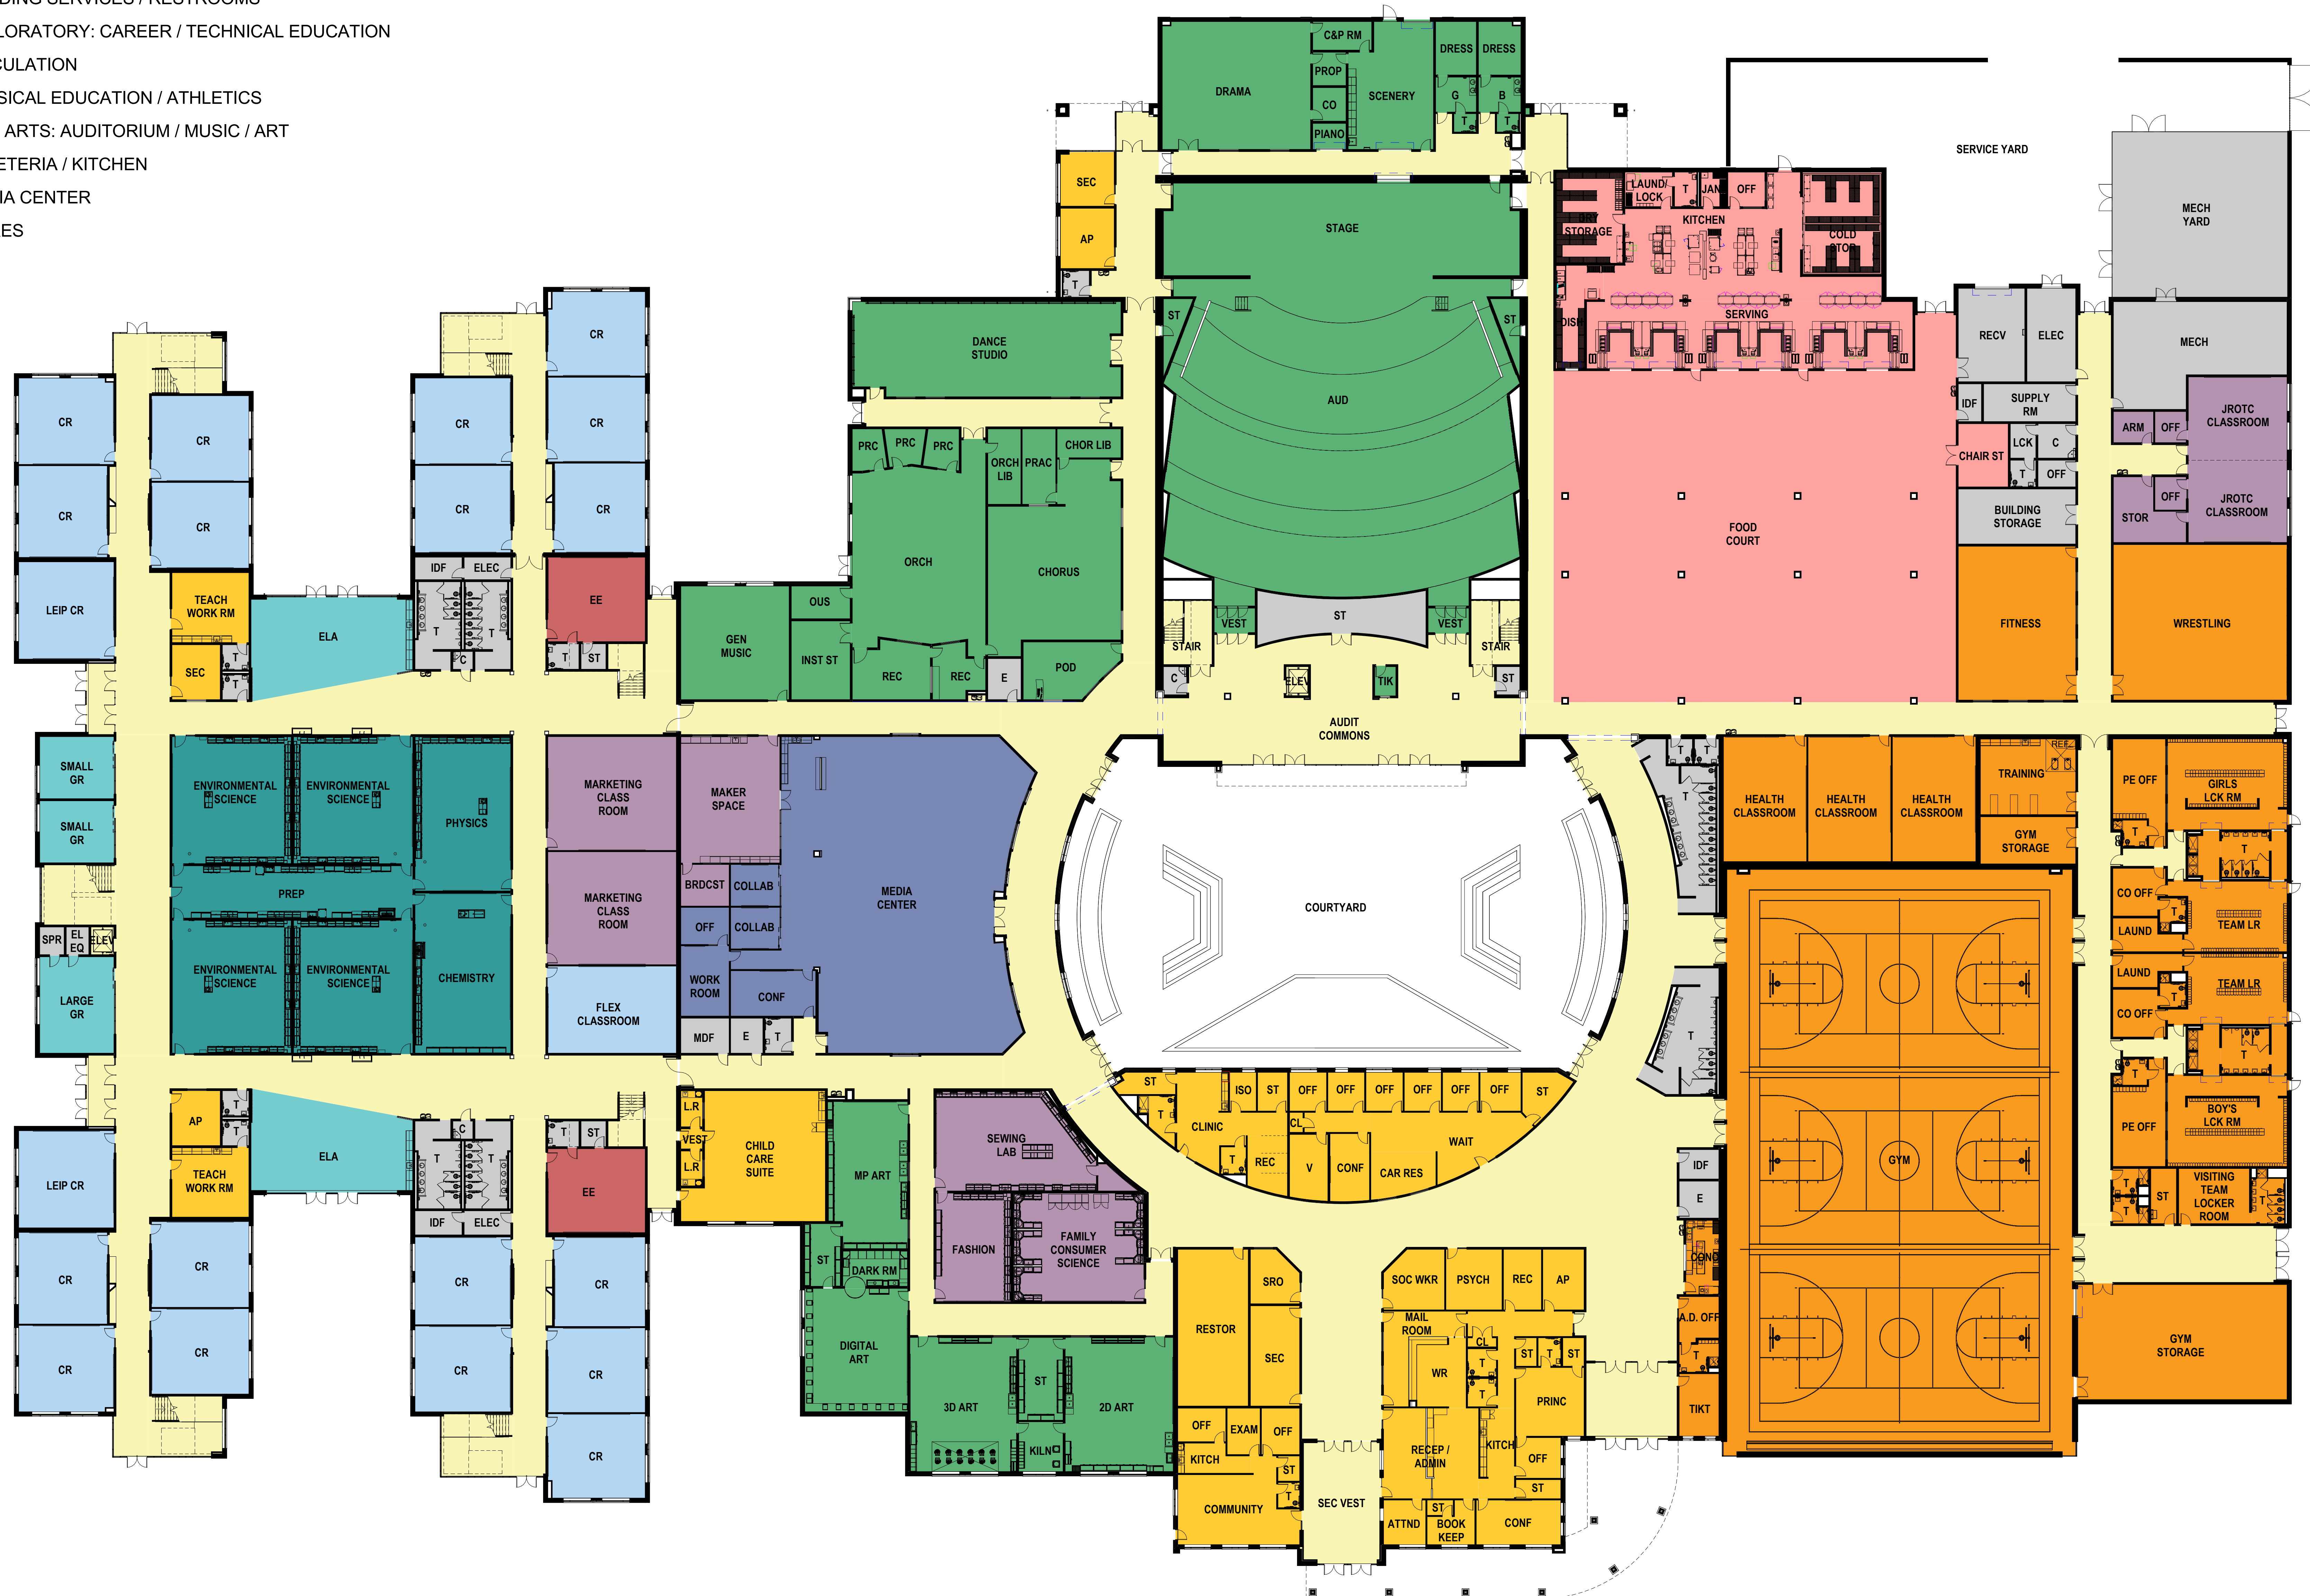

219,026 SF
SCALE: 1" = 20'-0"

2/16/2023 11:10:22 AM A:\delash Docs\21310-00 George Wythe High School\21310-00 23 George Wythe High School - ARCH.rvt

DEPARTMENT

- GENERAL CLASSROOMS
- SCIENCE
- ADMINISTRATION
- BUILDING SERVICES / RESTROOMS
- EXPLORATORY: CAREER / TECHNICAL EDUCATION
- CIRCULATION
- FINE ARTS: AUDITORIUM / MUSIC / ART
- SE/RES
- PBL



62,943 SF
SCALE: 1" = 20'-0"

DESCRIPTION	
BY	
MARK DATE	REVISIONS

DATE	02.16.2023
PROJECT	21310-00
DESIGNED	JAH
DRAWN	MFV
CHECKED	JAH

RRMM
ARCHITECTS, PC
1317 Executive Blvd, Suite 200
Chesapeake, Virginia 23320
(757)922-2828

02.16.2023
UDC SUBMITTAL

PROJECT	RICHMOND PUBLIC SCHOOLS NEW GEORGE WYTHE HIGH SCHOOL 4314 CRUTCHFIELD STREET RICHMOND, VIRGINIA 23225
DRAWING	OVERALL SECOND FLOOR PLAN

SHEET
P-002

2/16/2023 11:10:29 AM Autodesk Docs://2/1310-00 George Wythe High School/2/1310-00_03 George Wythe High School - ARCH.rvt




PROJECT		RICHMOND PUBLIC SCHOOLS		NEW GEORGE WYTHE HIGH SCHOOL		DRAWING		FIELD HOUSE FLOOR PLANS		SHEET		P-003	
DATE		02.16.2023		PROJECT		21310-00		DESIGNED		JAH		JAH	
BY		JAH		CHECKED		MFW		JAH		REVISIONS			
MARK		DATE		REVISIONS									
DESCRIPTION													

RRMM ARCHITECTS, PC
1317 Executive Blvd, Suite 200
Chesapeake, Virginia 23320
(757)922-2828


NOT FOR CONSTRUCTION
02.16.2023
UDC SUBMITTAL

VIRGINIA DEPARTMENT OF EDUCATION - 123-74-01-103


2/16/2023 11:10:50 AM Autodesk Docs/2/1310-00 George Wythe High School/2/1310-00 023 George Wythe High School - ARCH.rvt

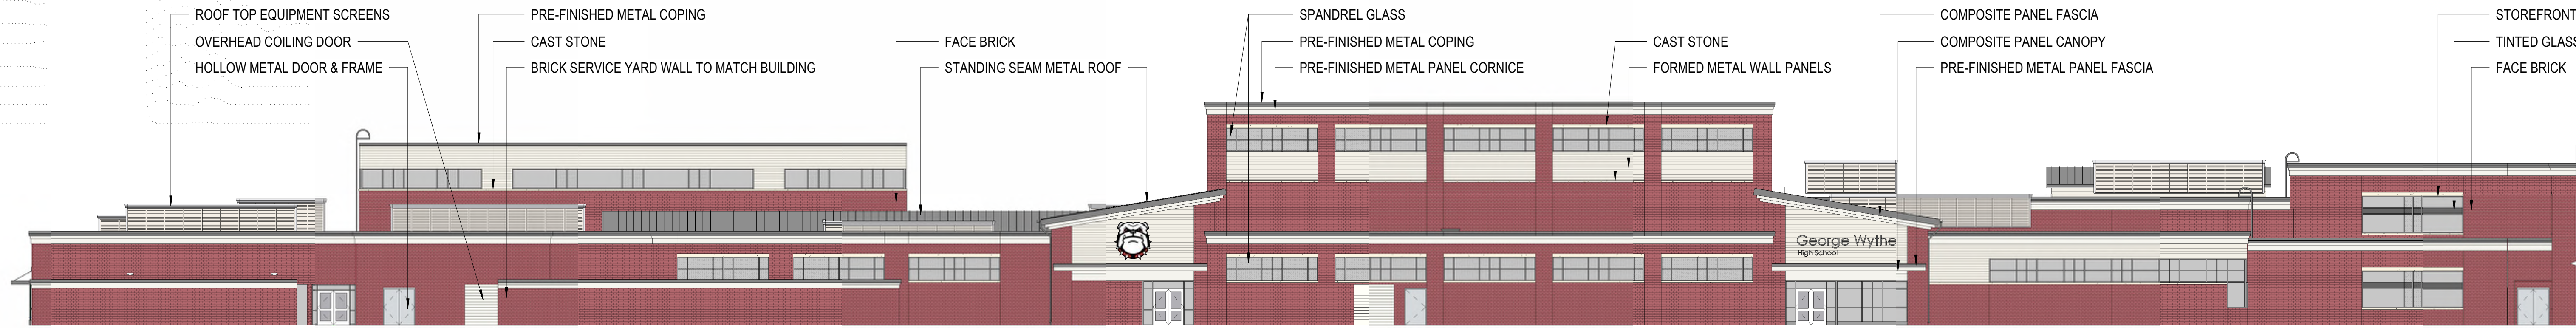


E1
P-004
OVERALL ELEVATION - PLAN NORTH
SCALE: 1/16" = 1'-0"

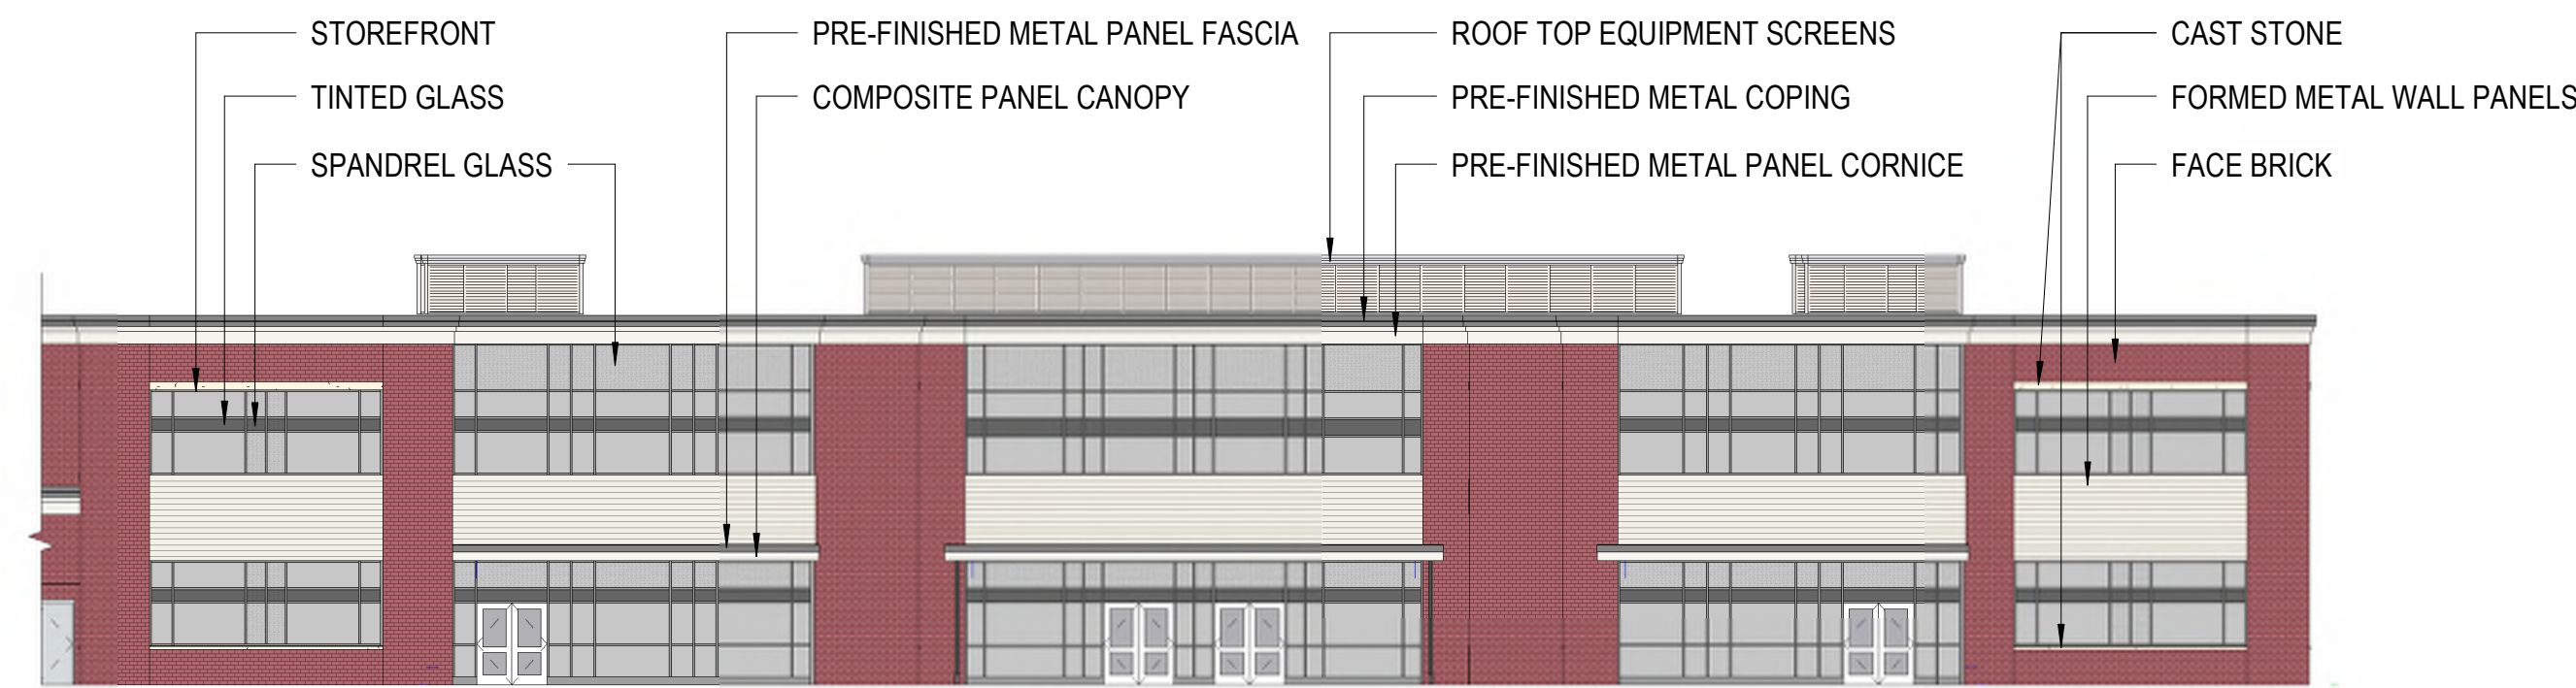


D1
P-004
OVERALL ELEVATION - PLAN NORTH (CONTINUED)
SCALE: 1/16" = 1'-0"

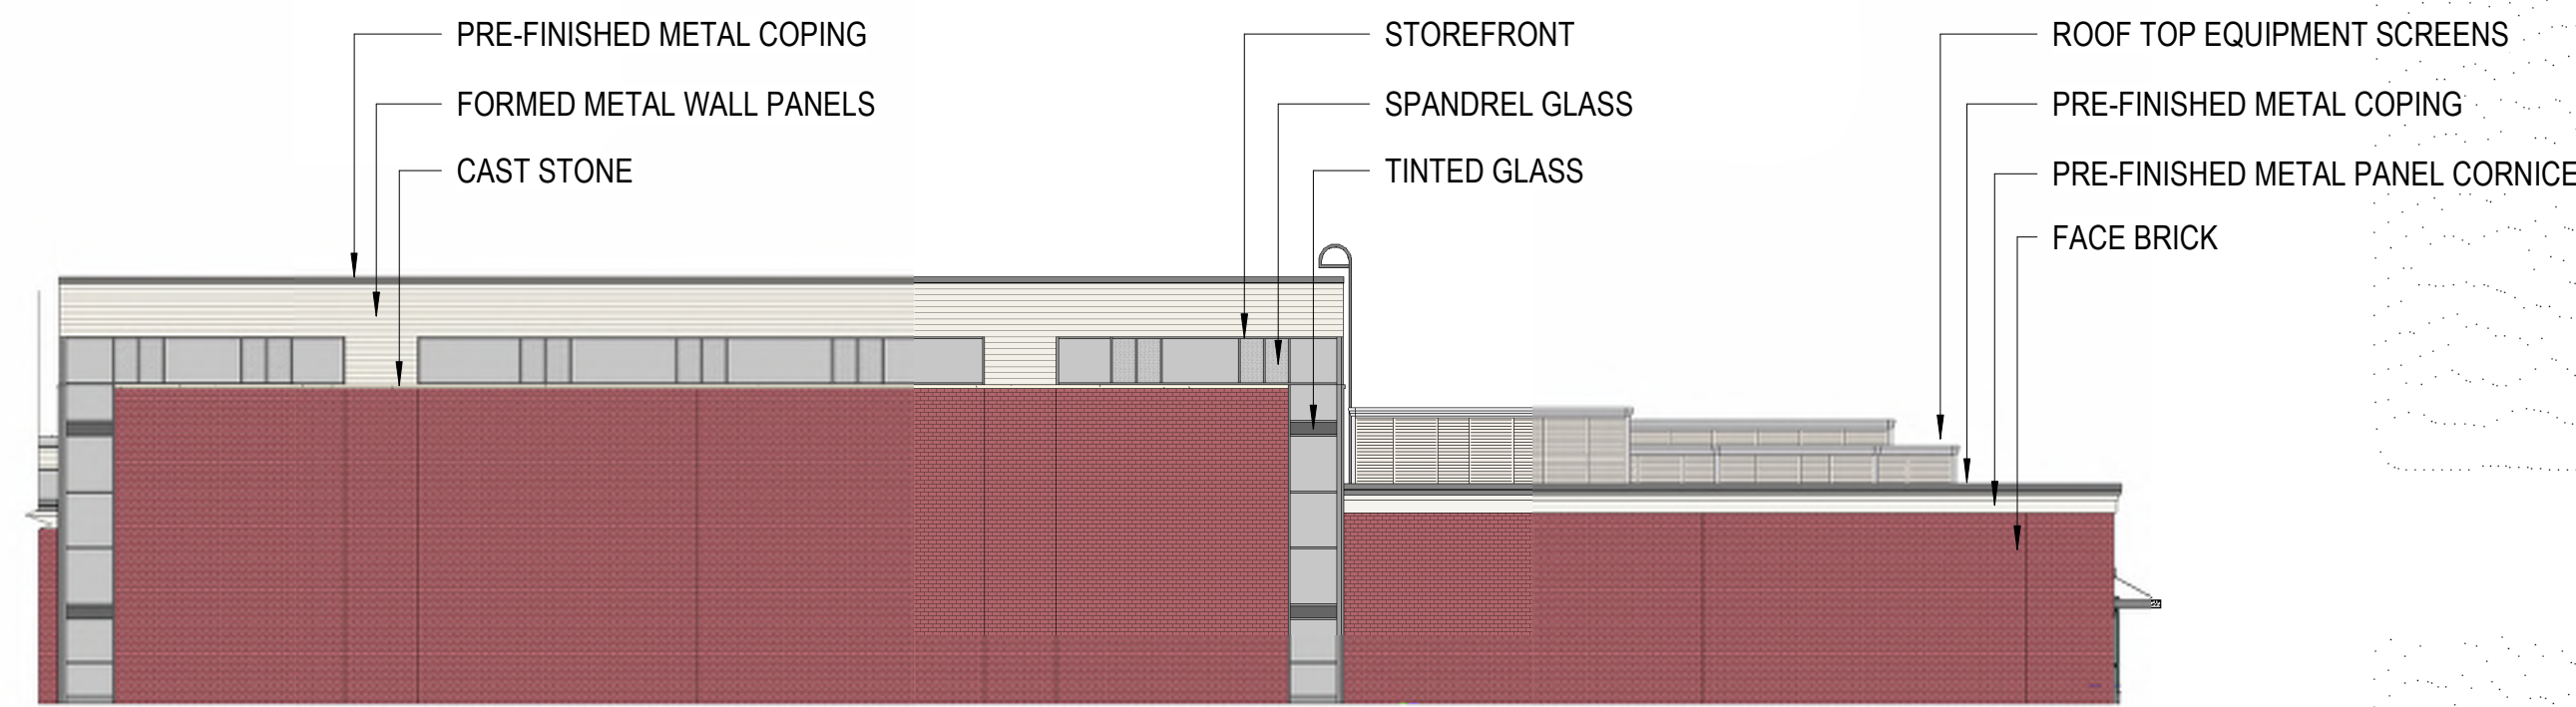


D3
P-004
OVERALL ELEVATION - PLAN SOUTH (CONTINUED)
SCALE: 1/16" = 1'-0"

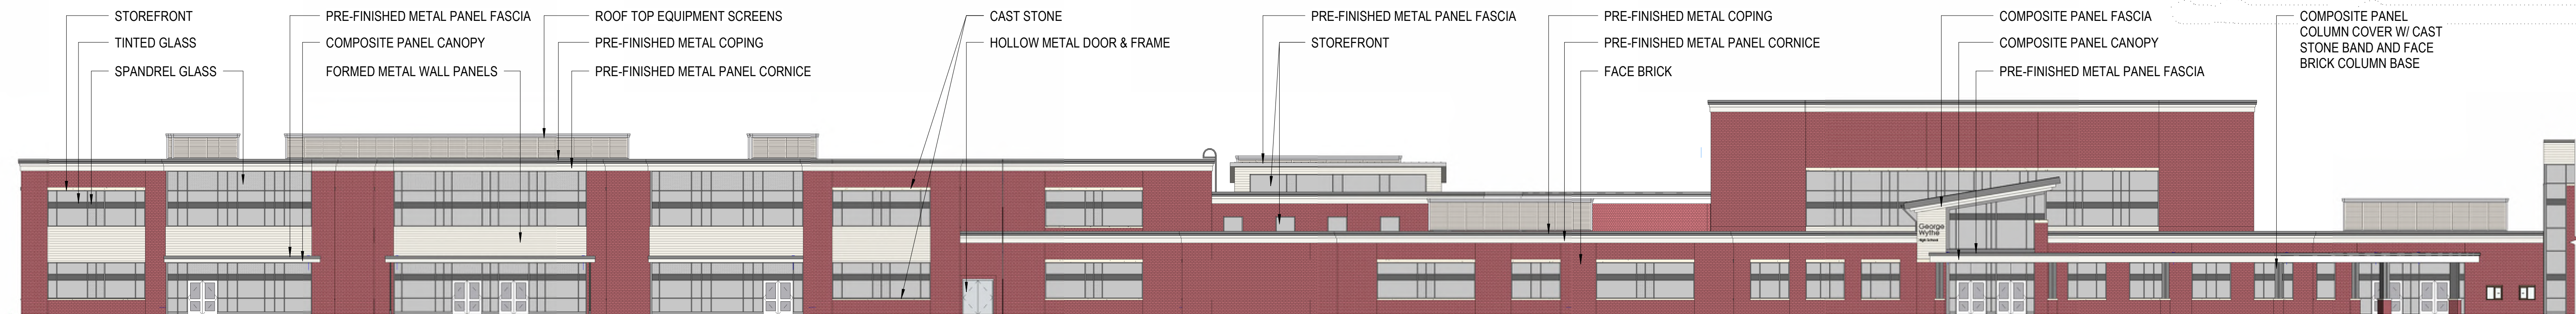


C1
P-004
OVERALL ELEVATION - PLAN SOUTH
SCALE: 1/16" = 1'-0"

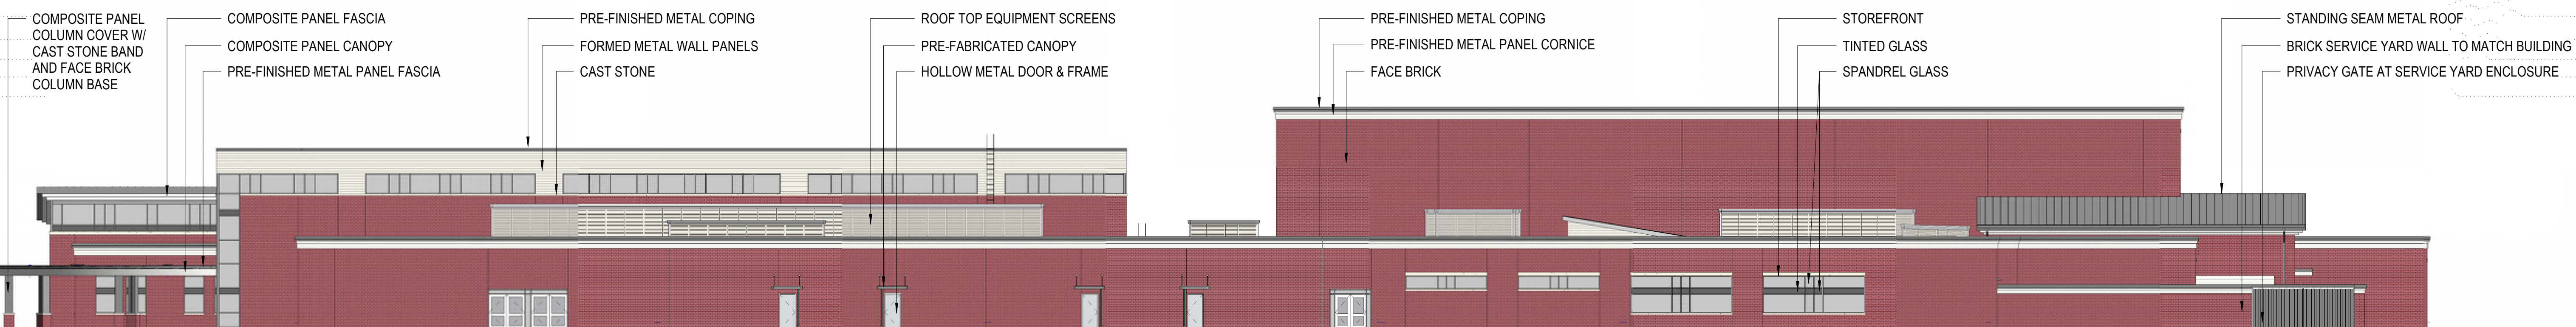


B1
P-004
OVERALL ELEVATION - PLAN SOUTH
SCALE: 1/16" = 1'-0"

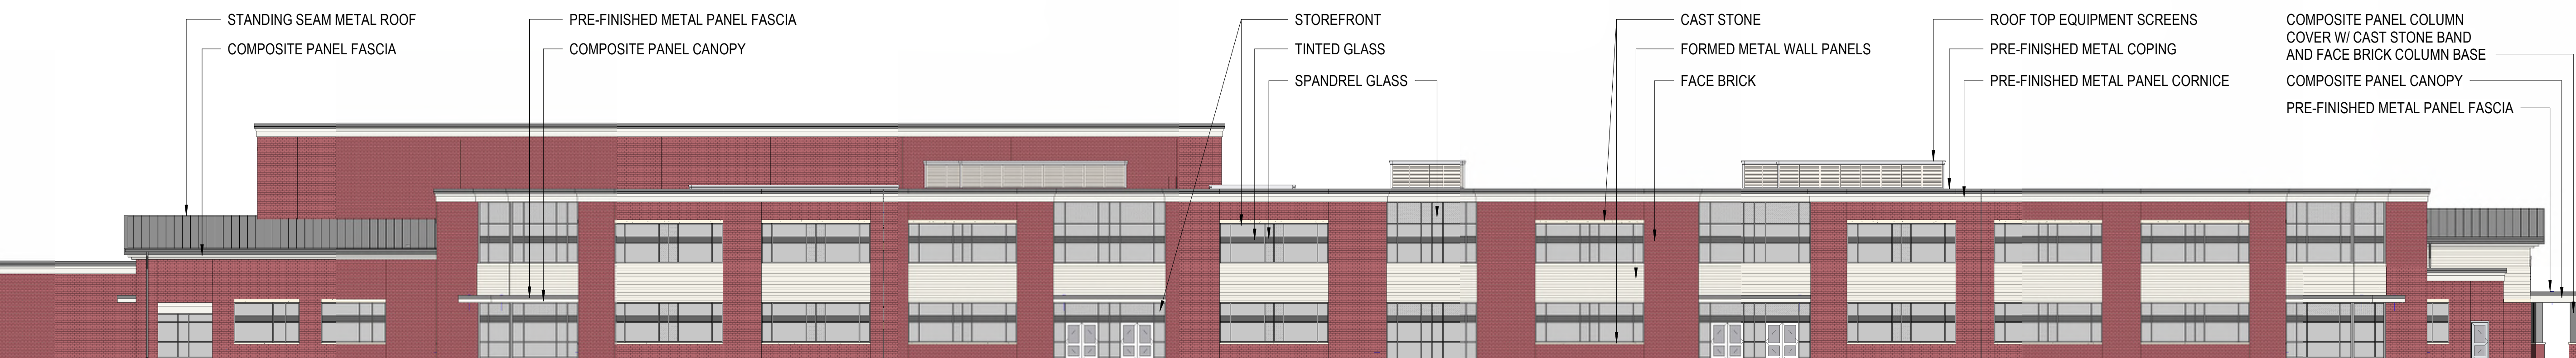

A1
P-004
OVERALL ELEVATION - PLAN EAST
SCALE: 1/16" = 1'-0"

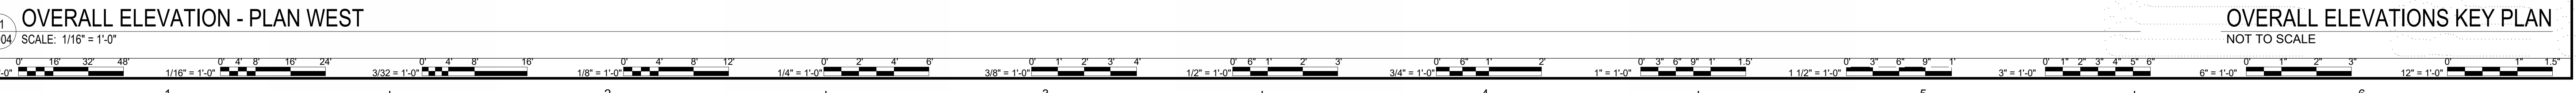


A1
P-004
OVERALL ELEVATION - PLAN WEST
SCALE: 1/16" = 1'-0"

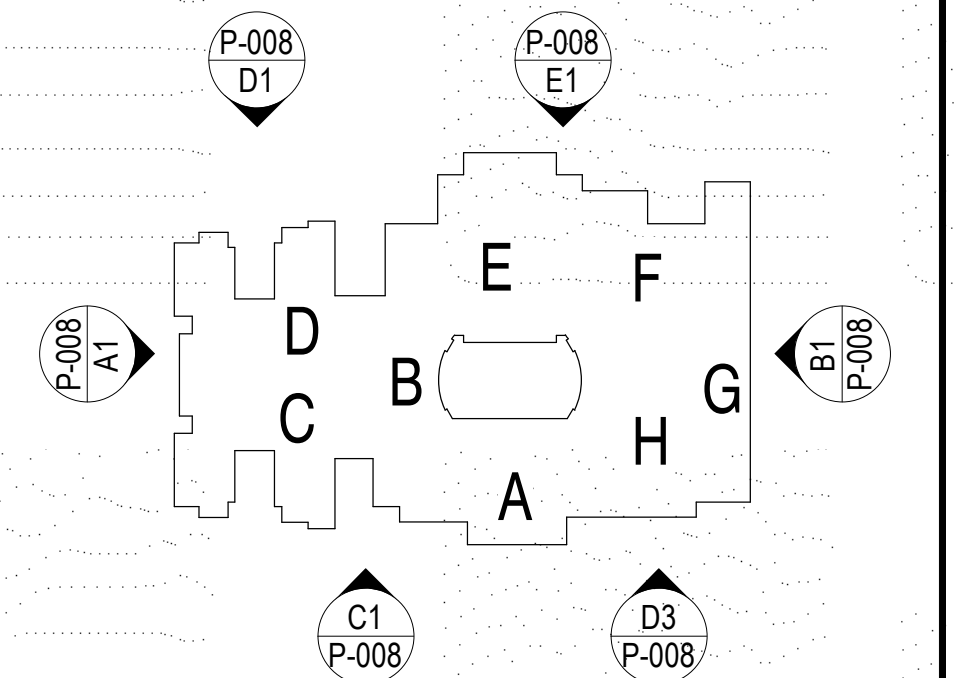

DESCRIPTION
BY
MARK
DATE
REVISIONS

DATE	02.16.2023
PROJECT	21310-00
DESIGNED	JAH
DRAWN	MFV
CHECKED	JAH


DATE	02.16.2023
PROJECT	21310-00
DESIGNED	JAH
DRAWN	MFV
CHECKED	JAH

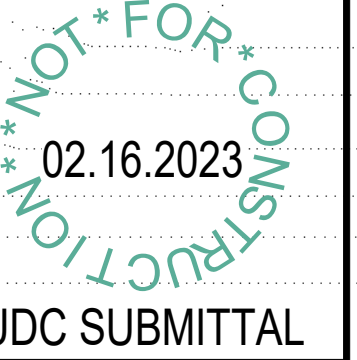


RICHMOND PUBLIC SCHOOLS
NEW GEORGE WYTHE HIGH SCHOOL
4314 CRUTCHFIELD STREET
RICHMOND, VIRGINIA 23225
VIRGINIA DEPARTMENT OF EDUCATION - 123-74-01-103
OVERALL EXTERIOR ELEVATIONS

SHEET
P-004


2/16/2023 11:10:53 AM Autodesk Docs://2/1310-00 George Wythe High School/2/1310-00 23 George Wythe High School - ARCH.rvt

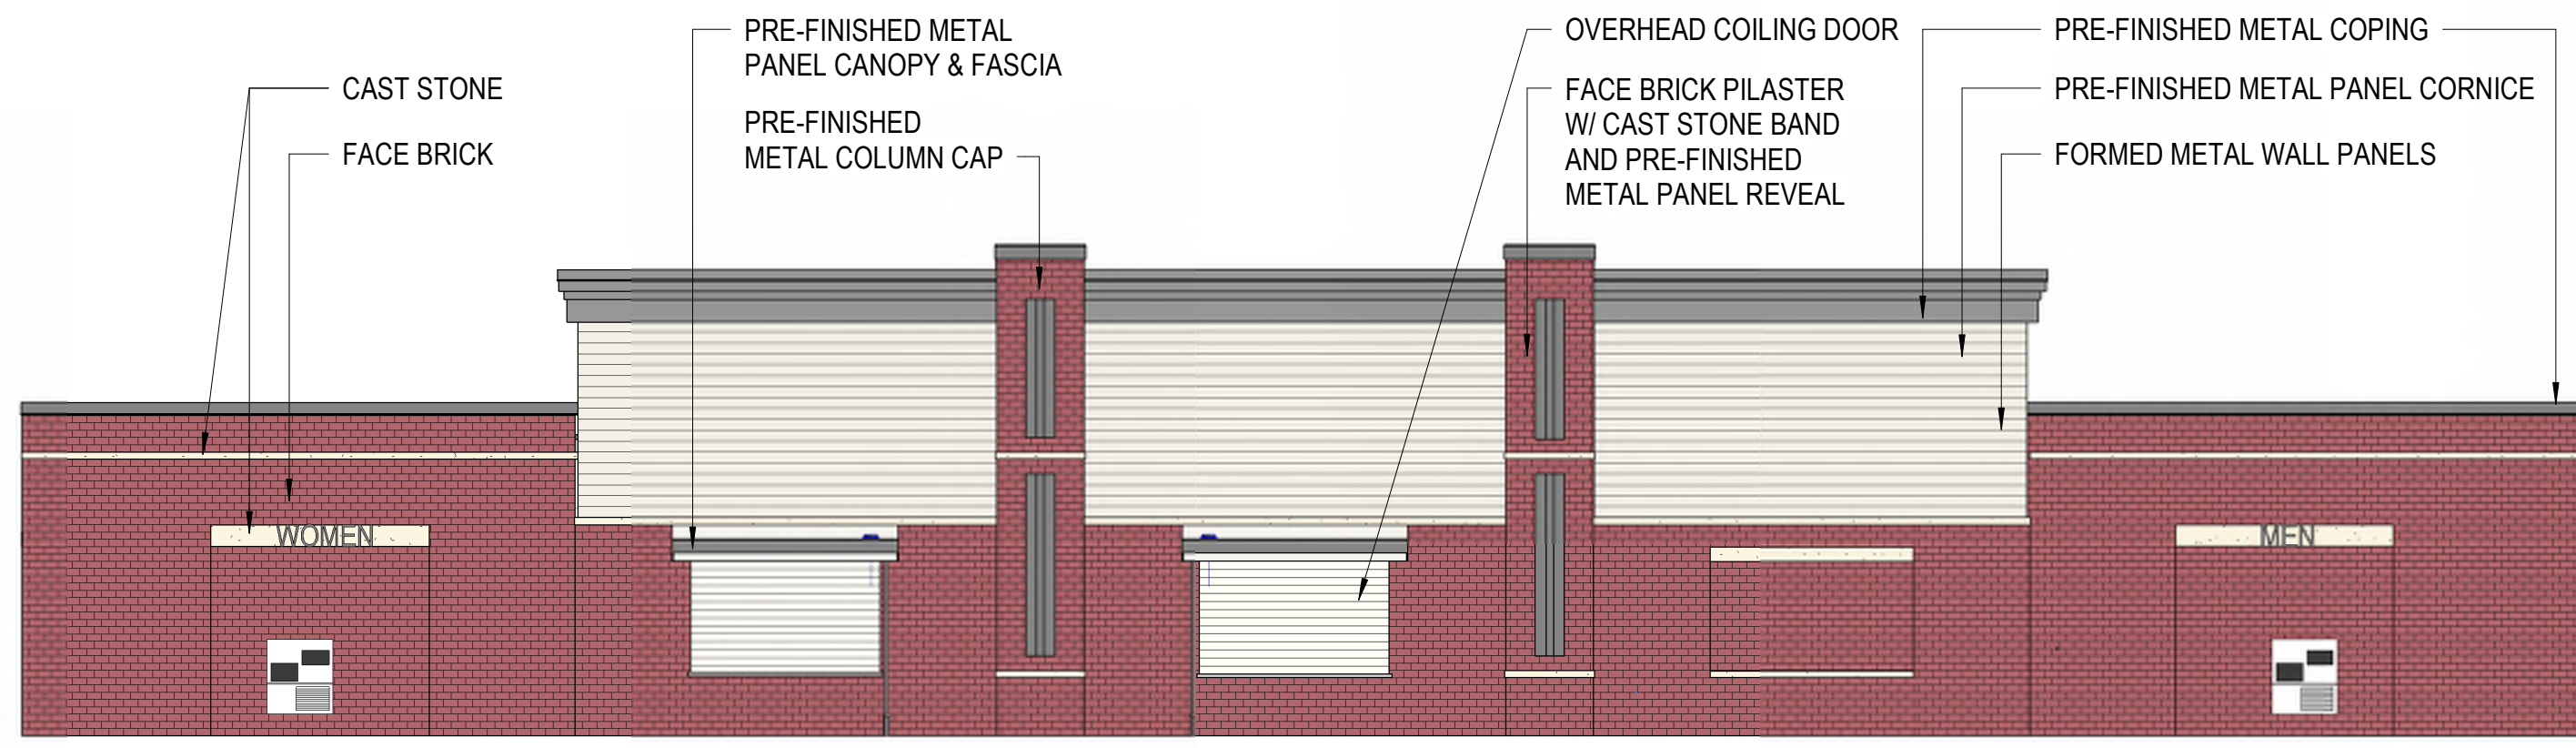


D1 FIELD HOUSE NO.1 ELEVATION - PLAN WEST
P-005 SCALE: 1/8" = 1'-0"

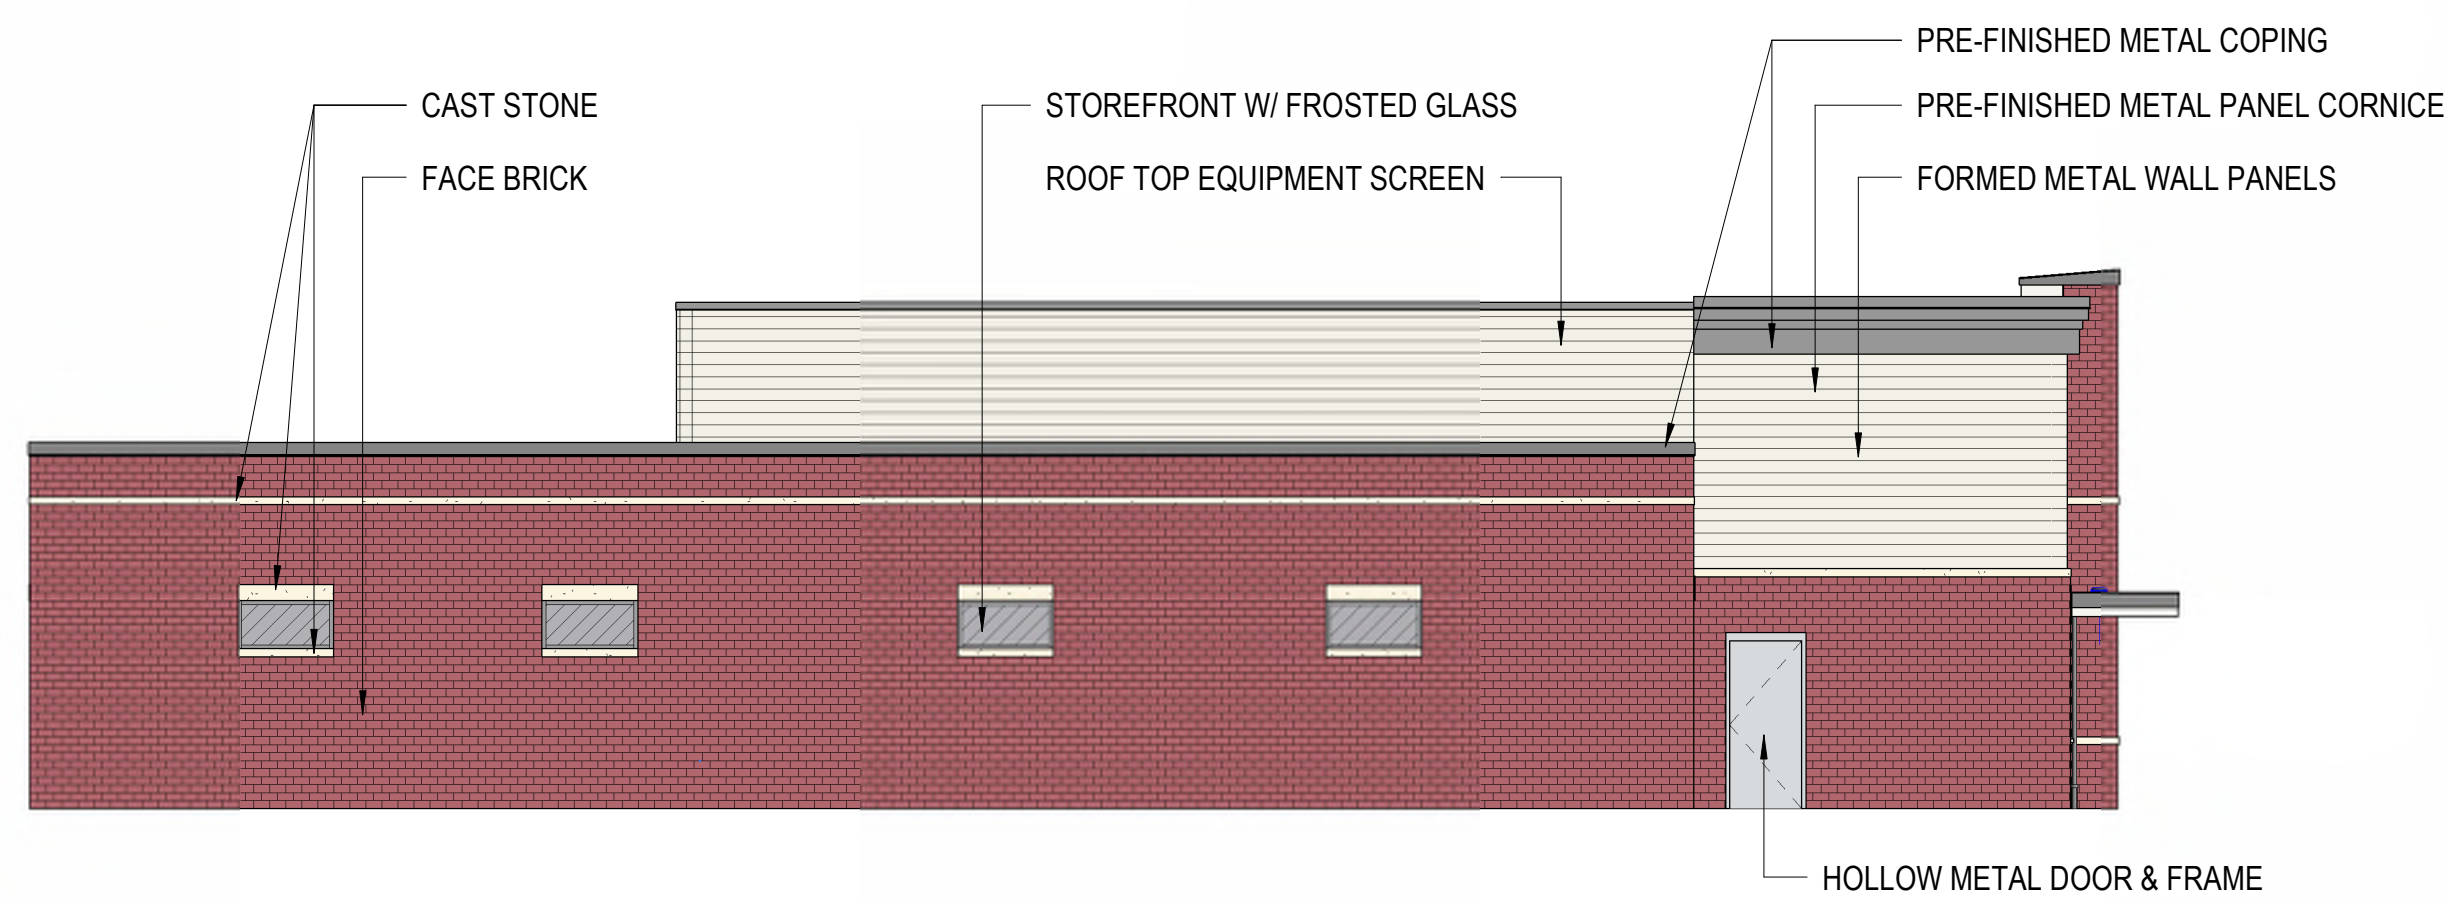


D4 FIELD HOUSE NO.1 ELEVATION - PLAN NORTH
P-005 SCALE: 1/8" = 1'-0"

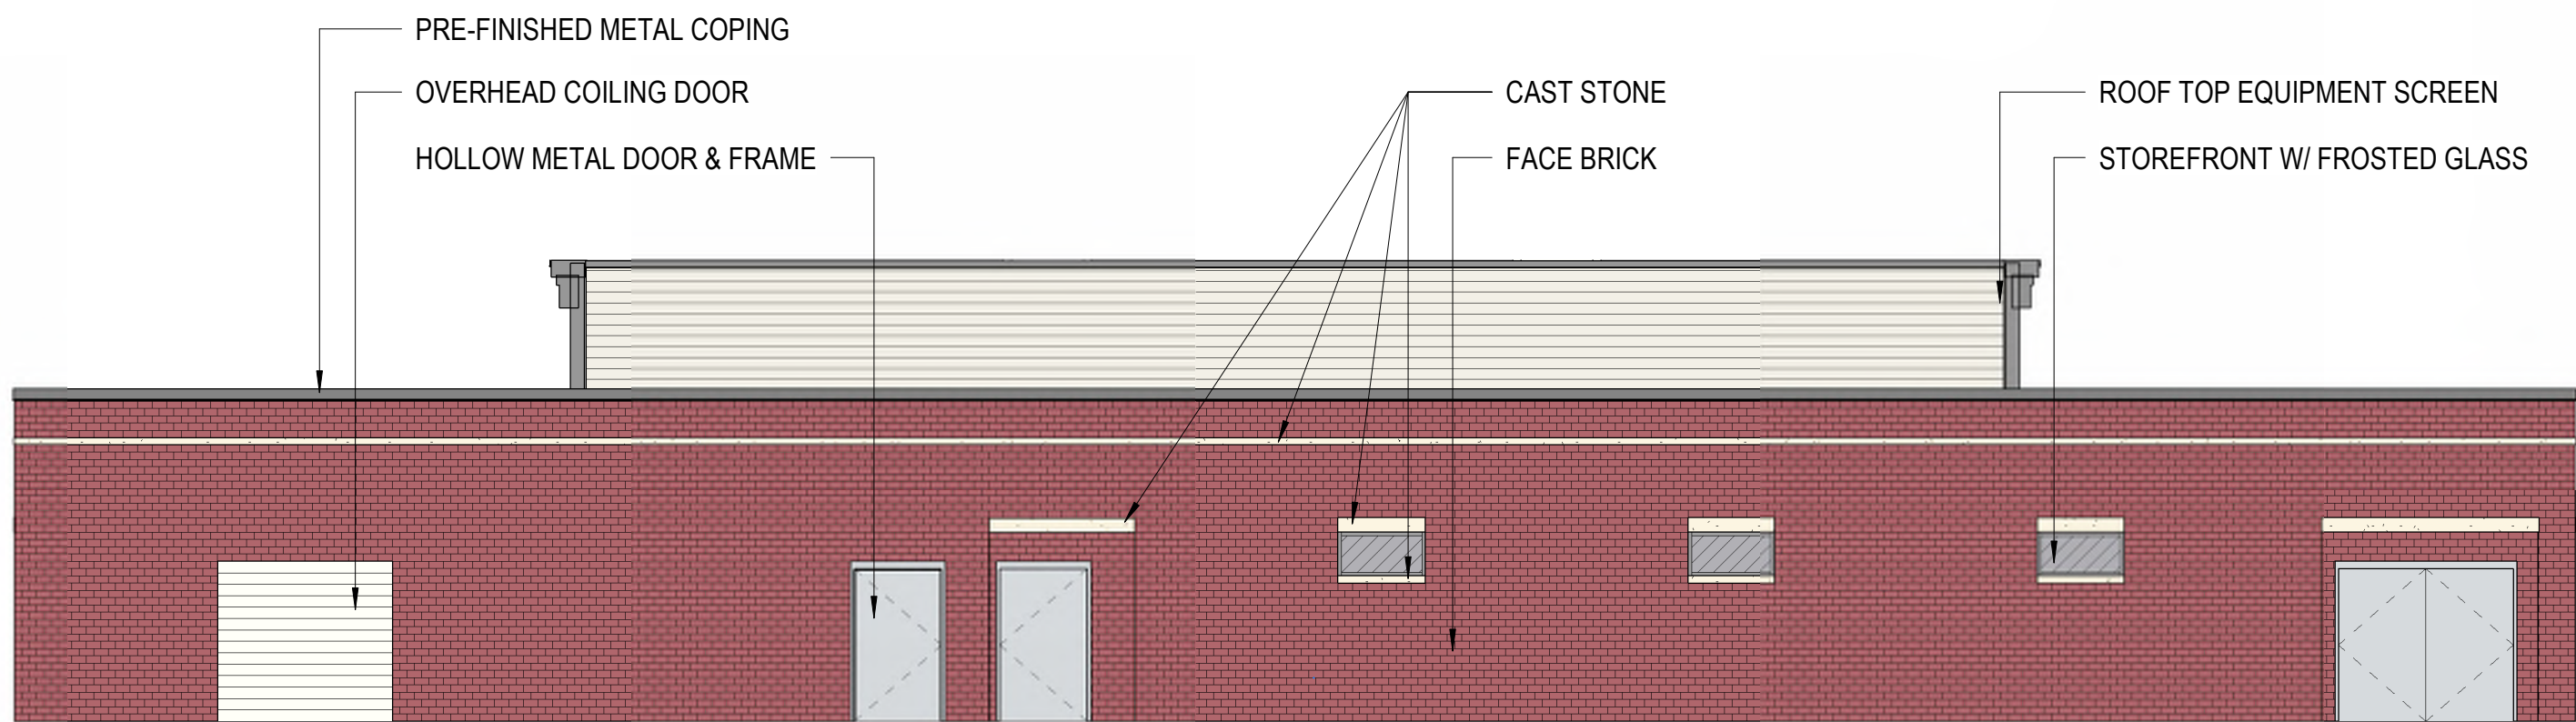


C1 FIELD HOUSE NO.1 ELEVATION - PLAN EAST
P-005 SCALE: 1/8" = 1'-0"

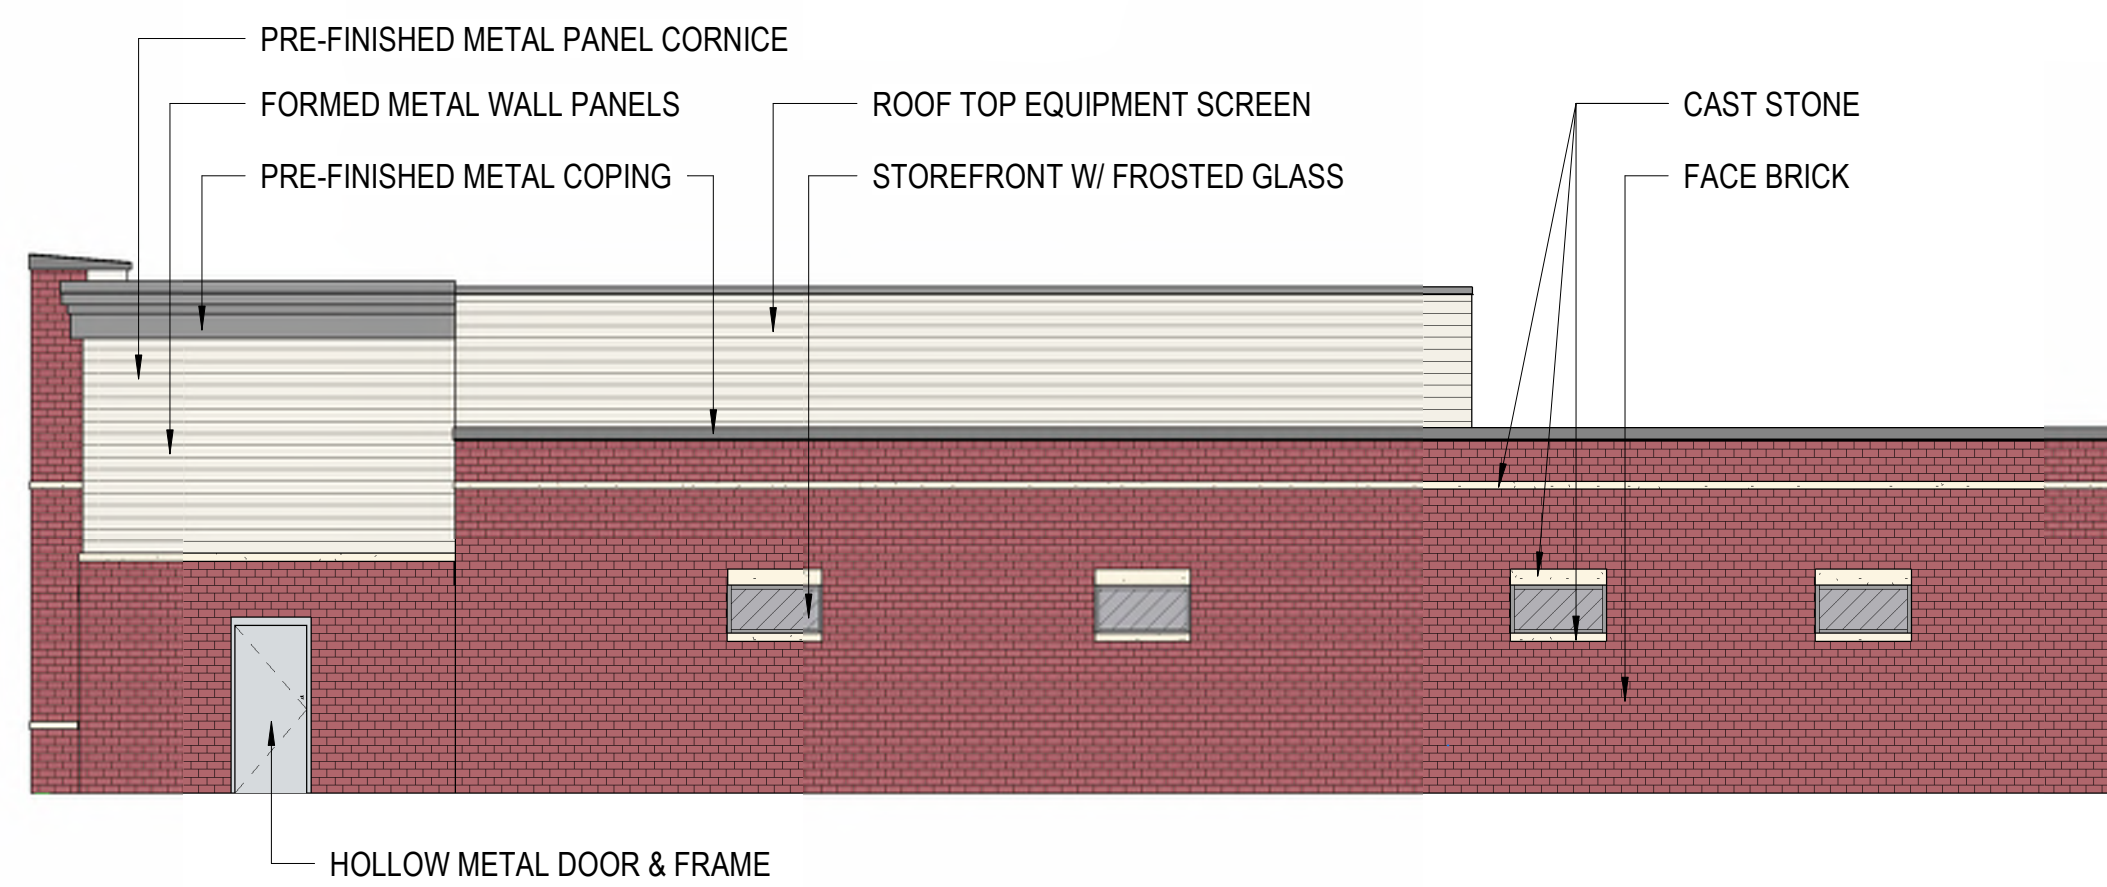


C4 FIELD HOUSE NO.1 ELEVATION - PLAN SOUTH
P-005 SCALE: 1/8" = 1'-0"

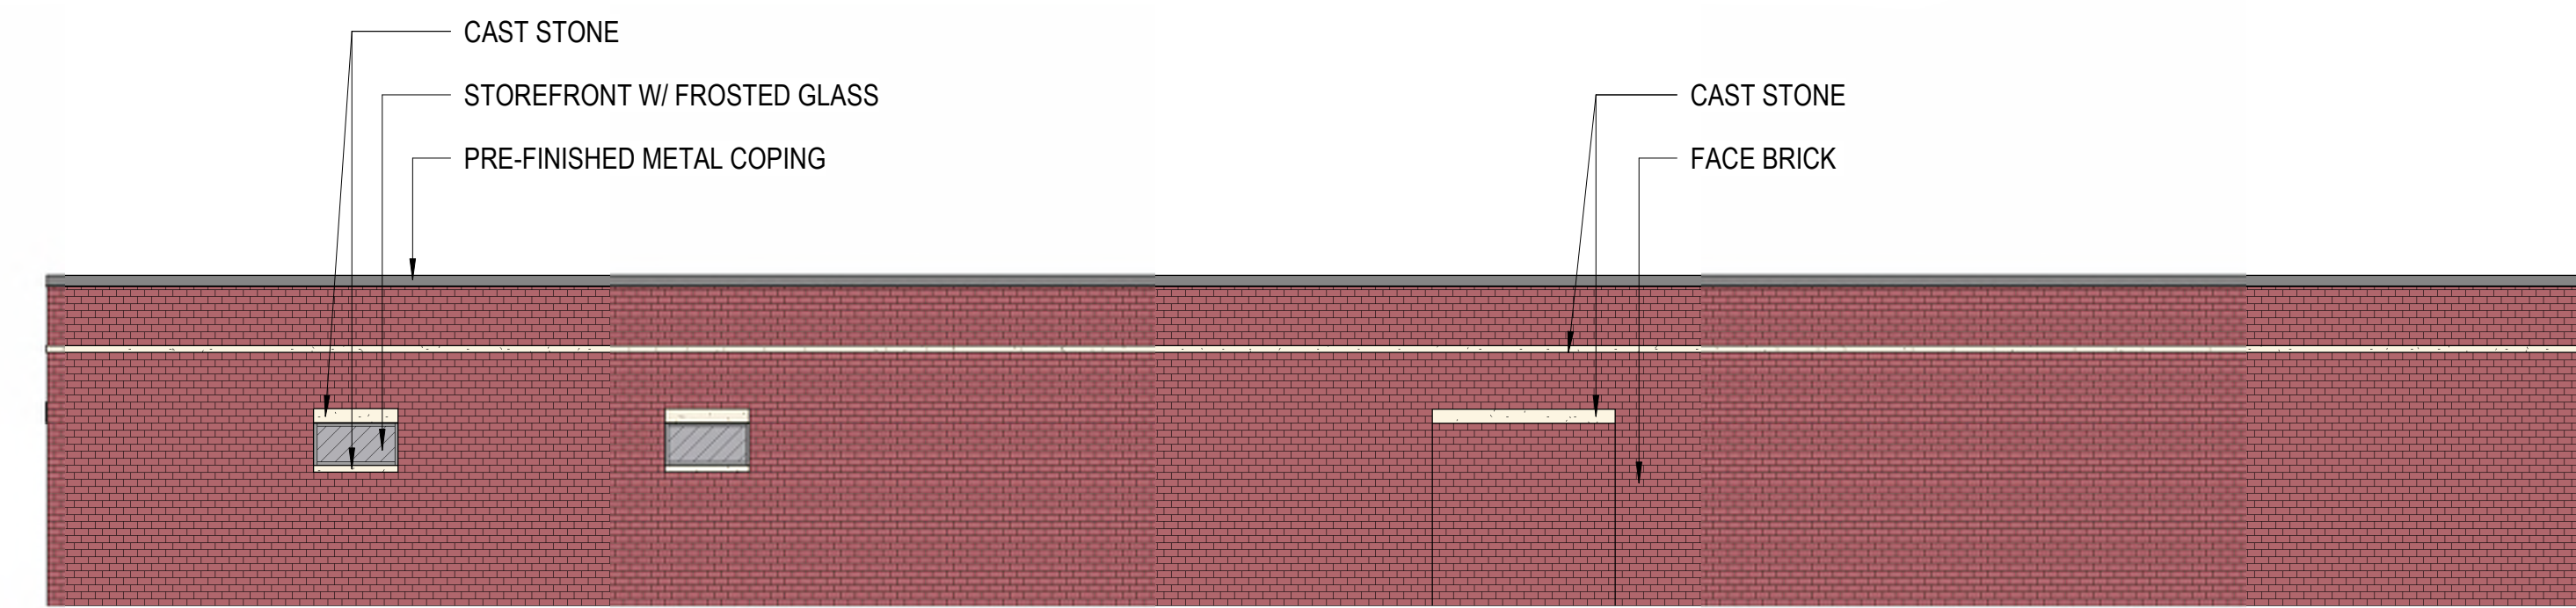


B1 FIELD HOUSE NO.2 ELEVATION - PLAN WEST
P-005 SCALE: 1/8" = 1'-0"

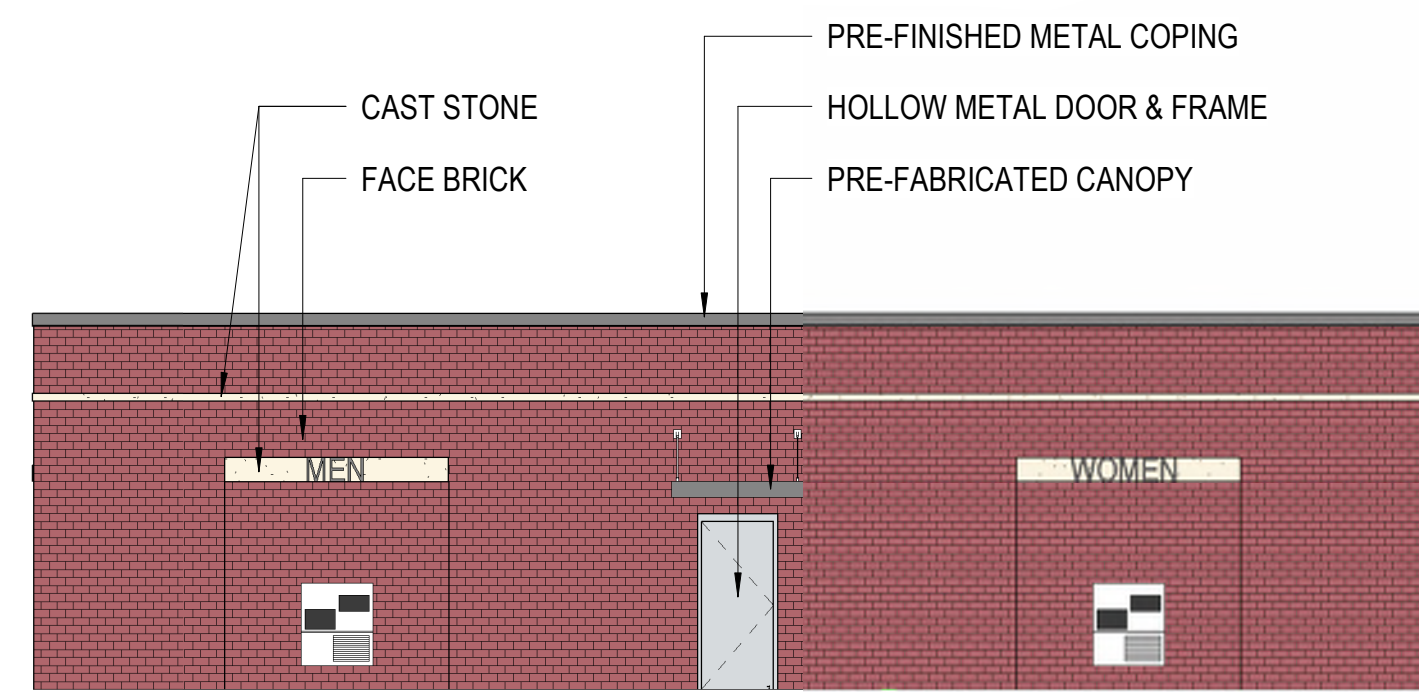


B4 FIELD HOUSE NO.2 ELEVATION - PLAN NORTH
P-005 SCALE: 1/8" = 1'-0"

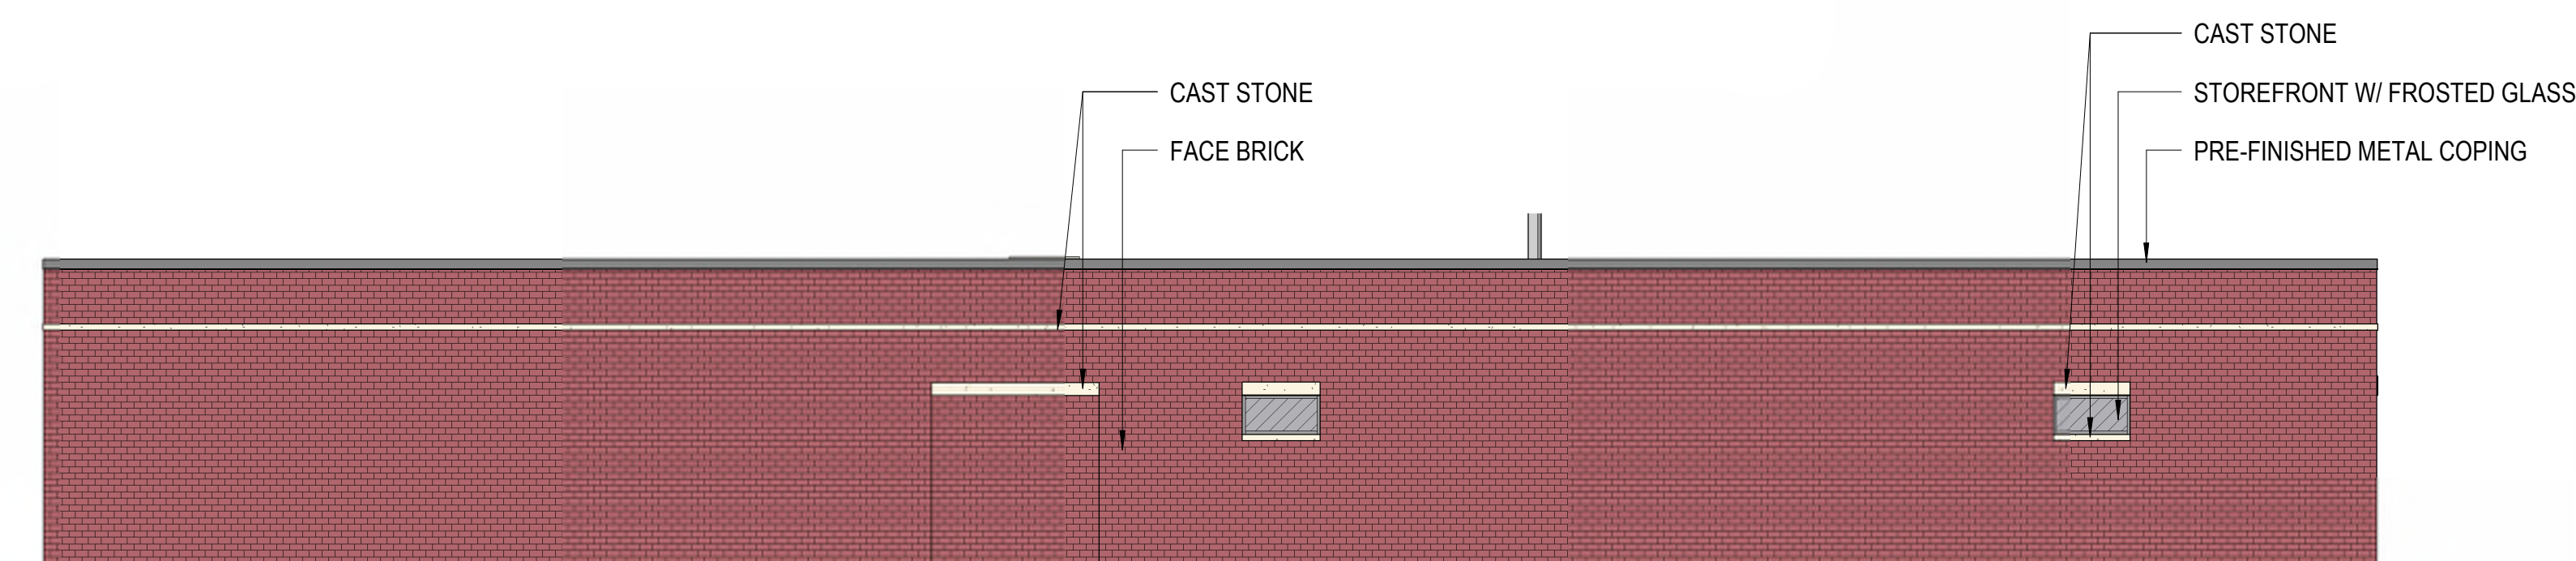

A1 FIELD HOUSE NO.2 ELEVATION - PLAN EAST
P-005 SCALE: 1/8" = 1'-0"

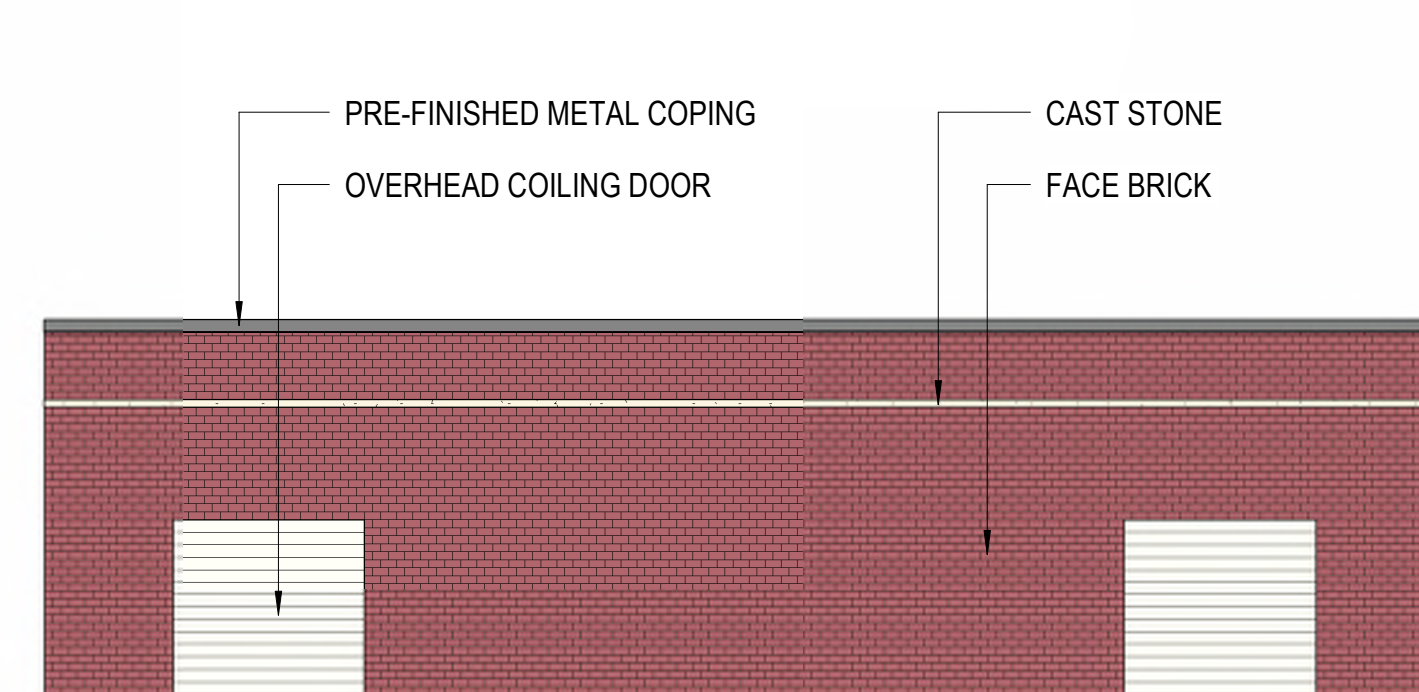

A4 FIELD HOUSE NO.2 ELEVATION - PLAN SOUTH
P-005 SCALE: 1/8" = 1'-0"

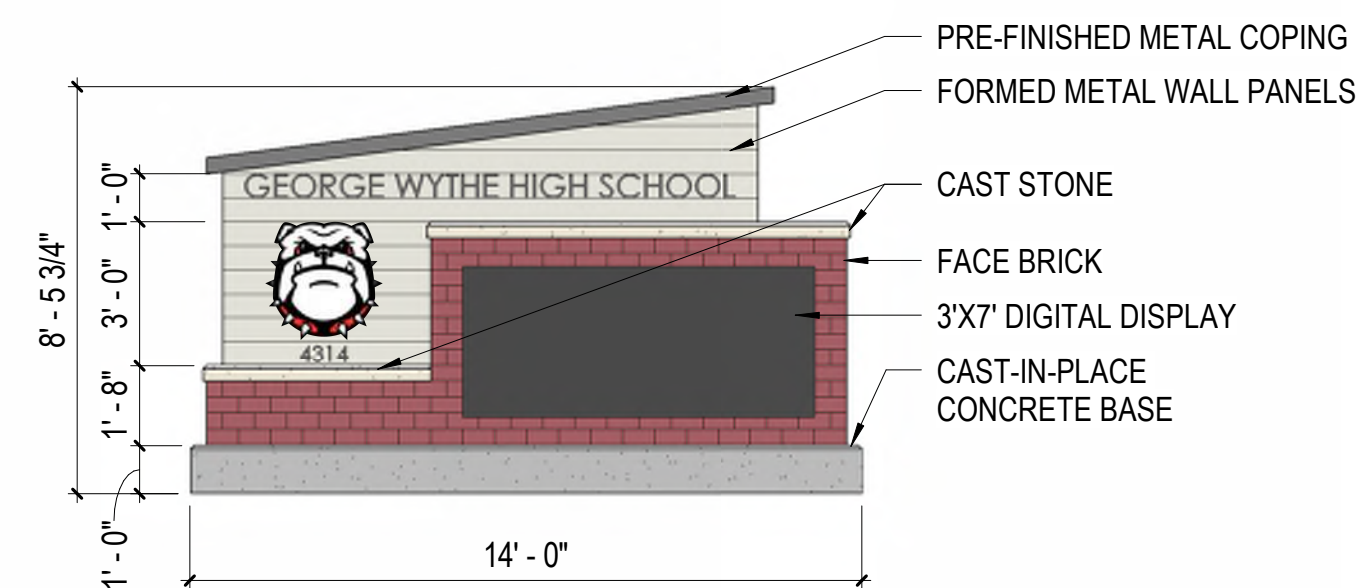

A5 MONUMENTAL SIGNAGE ELEVATION
P-005 SCALE: 1/4" = 1'-0"

RICHMOND PUBLIC SCHOOLS
NEW GEORGE WYTHE HIGH SCHOOL
4314 CRUTCHFIELD STREET
RICHMOND, VIRGINIA 23225
VIRGINIA DEPARTMENT OF EDUCATION - 123-74-01-103
FIELD HOUSE EXTERIOR ELEVATIONS


SHEET
P-005

RRMM
ARCHITECTS, PC
1317 Executive Blvd, Suite 200
Chesapeake, Virginia 23320
(757)922-2828

NOT FOR CONSTRUCTION
02.16.2023
UDC SUBMITTAL

DATE 02.16.2023
PROJECT 21310-00
DESIGNED JAH
DRAWN MFW
CHECKED JAH

DESCRIPTION
BY
MARK DATE
REVISIONS

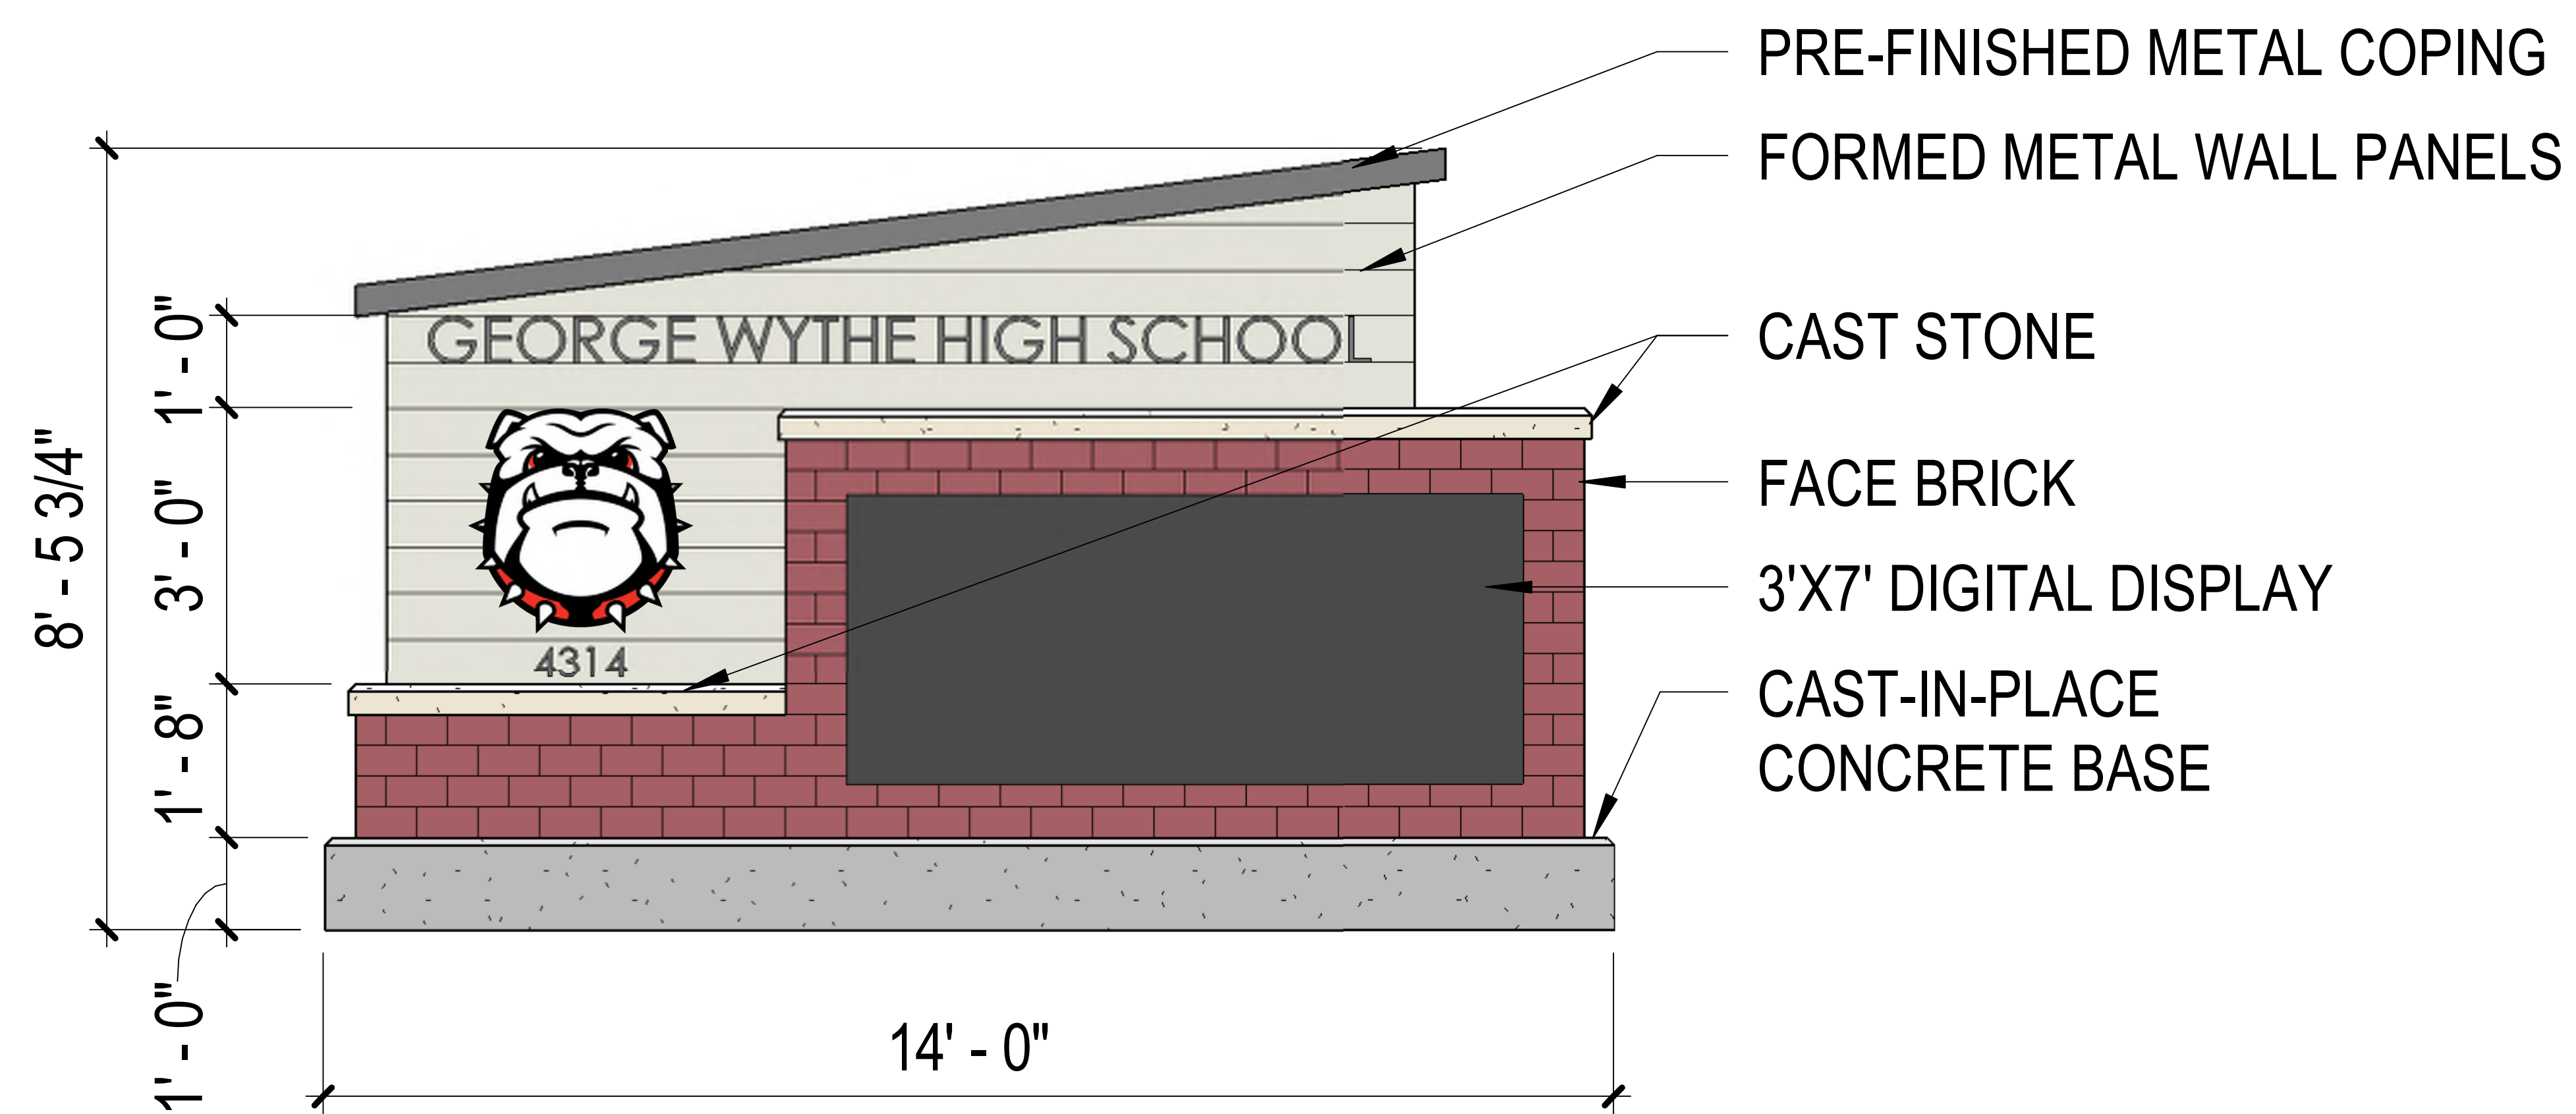

ENLARGED MONUMENT SIGN

NEW GEORGE WYTHE HIGH SCHOOL