




Oak Grove Housing

Richmond, Virginia

No.	Revision	Date	App'd.

Designed by JN, JR	Checked by JN
Issued for	Date

01 OVERALL SITE PLAN
L1.00 SCALE: 1:30

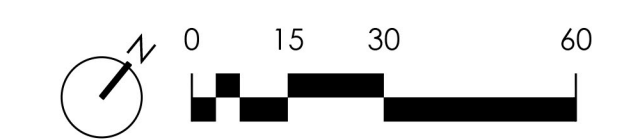

LANDSCAPE KEY NOTES					
01 EXISTING TREES	06 FOUNDATION PLANTINGS (SHRUBS, MIXED GROUNDCOVERS, ETC.)	11 DUMPSTER ENCLOSURE	16 COMMUNITY CENTER TERRACE	INTERIOR COURTYARD	
02 PROPOSED STREET TREES	07 TOWN HOUSES	12 FENCED-IN TRANSFORMER PAD	17 STAIRS	21 OAK TREE ALLEE	25 OUTDOOR FITNESS AREA
03 PROPOSED CANOPY TREES	08 MULTIFAMILY BUILDING	13 LOADING DOCK PARKING	18 RAMP	22 COURTYARD ENTRY FENCE	26 MOVEABLE FURNITURE
04 ORNAMENTAL TREES	09 PARKING STALL	14 ASPHALT PAVEMENT	19 RETAINING WALL	23 BUILT-IN SEATING	27 OUTDOOR KITCHEN
05 SCREEN PLANTING FOR PARKING LOT	10 ADA PARKING AND CURB RAMP	15 CONCRETE PAVEMENT	20 GUARD RAIL	24 POOL W/ FENCING	

Not Approved for Construction
Drawing Title
OVERALL LANDSCAPE SITE PLAN
Drawing Number

L1.00

Sheet of



Oak Grove Development | 2200 Ingram Avenue

March 29, 2023



CONCEPTUAL RENDER - NOT TO SCALE





Oak Grove Development | 2200 Ingram Avenue
March 29, 2023



CONCEPTUAL RENDER - NOT TO SCALE

