



<p>SUMMERHILL DAYCARE CENTER</p> <p>CITY OF RICHMOND VIRGINIA</p>	<p>EXISTING SITE PLAN</p>	<p>KHA PROJECT</p>	<p>Kimley»Horn</p> <p>© 2018 KIMLEY-HORN AND ASSOCIATES, INC. 1700 WILLOW LAWN DR, SUITE 200, RICHMOND, VA 23230 PHONE: 804-673-3882 WWW.KIMLEY-HORN.COM</p>	<table border="1"> <tr> <th>No.</th> <th>REVISIONS</th> <th>DATE</th> <th>BY</th> </tr> <tr> <td> </td> <td> </td> <td> </td> <td> </td> </tr> </table>	No.	REVISIONS	DATE	BY																
		No.			REVISIONS	DATE	BY																	
<p>DATE</p> <p>05/01/2019</p>																								
<p>SCALE</p> <p>AS SHOWN</p>																								
<p>DESIGNED BY</p> <p>SMP</p>																								
<p>DRAWN BY</p> <p>SMP</p>																								
<p>CHECKED BY</p> <p>BJB</p>																								

1st floor - 2419 Koyal Avenue

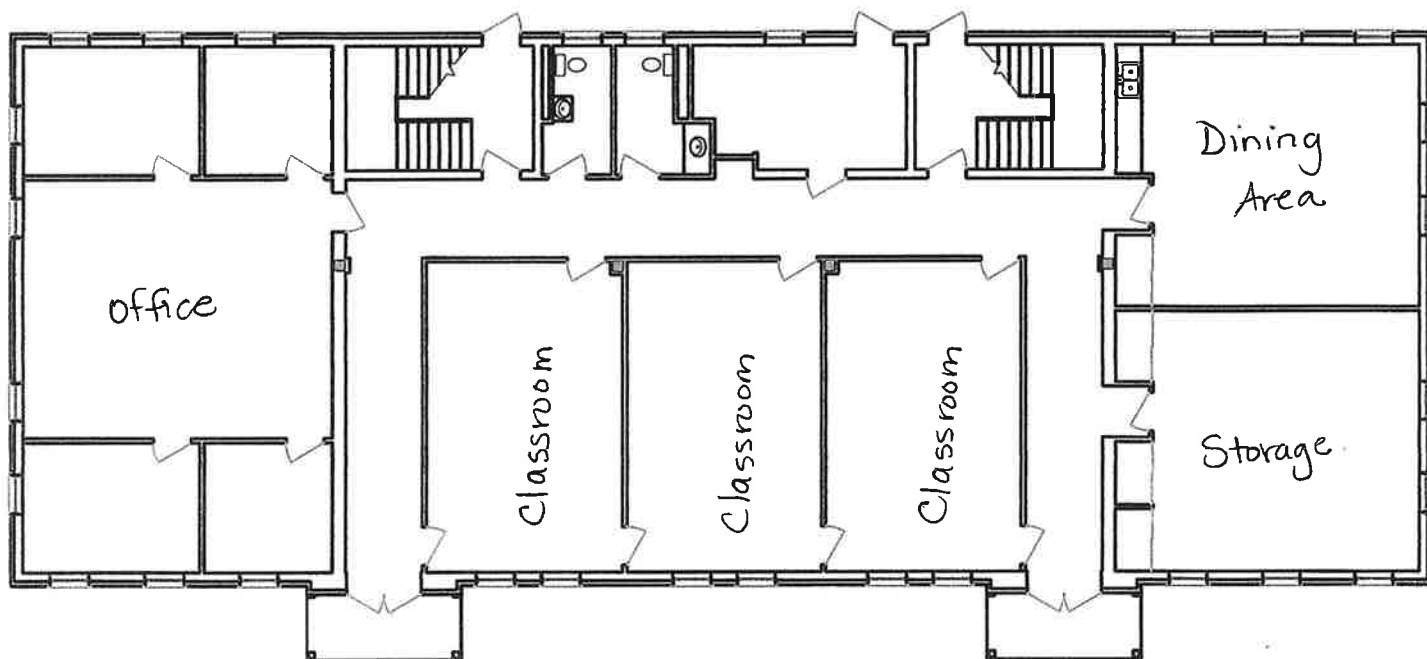

2nd Floor - 2419 Koyall Ave

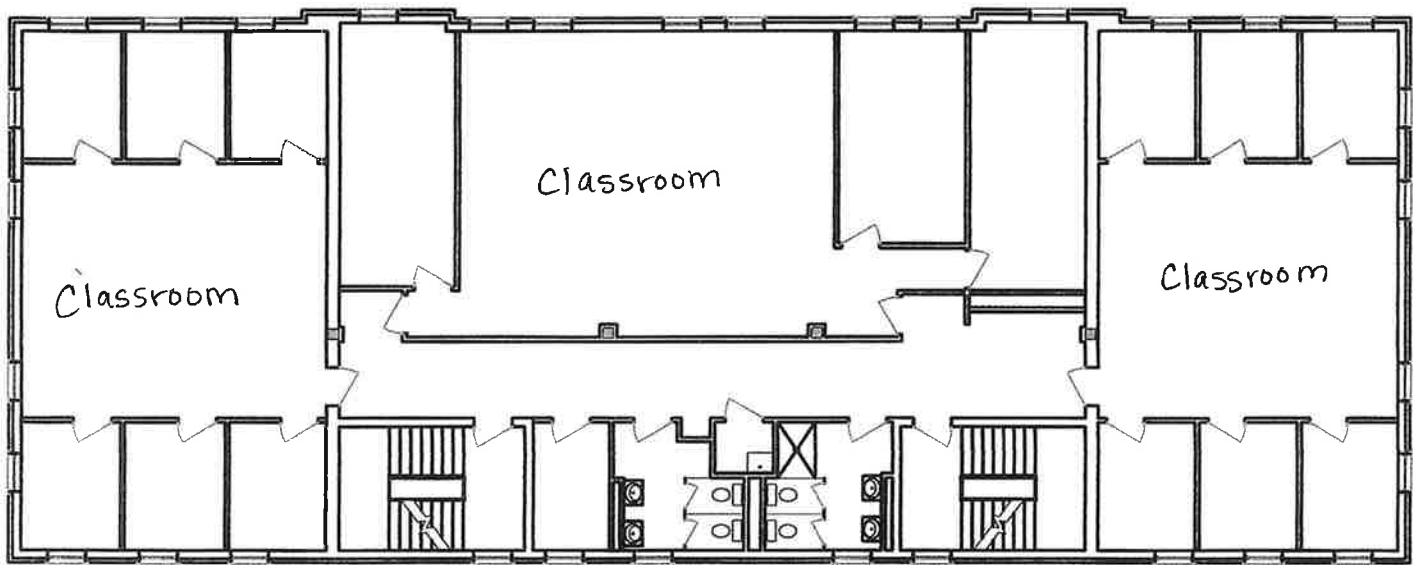

3rd Floor - 2419 Koyall Avenue

