

SCHEMATIC SITE PLAN 1/8"
SCALE: 1/8" = 1'-0"

1


EDGEWOOD AND MONTROSE
Richmond, VA

SITE PLAN


A.101

313 N. Adams Street
Richmond, VA 23220
1 804.644.4761
1 804.644.4763


walterPARKS
ARCHITECT

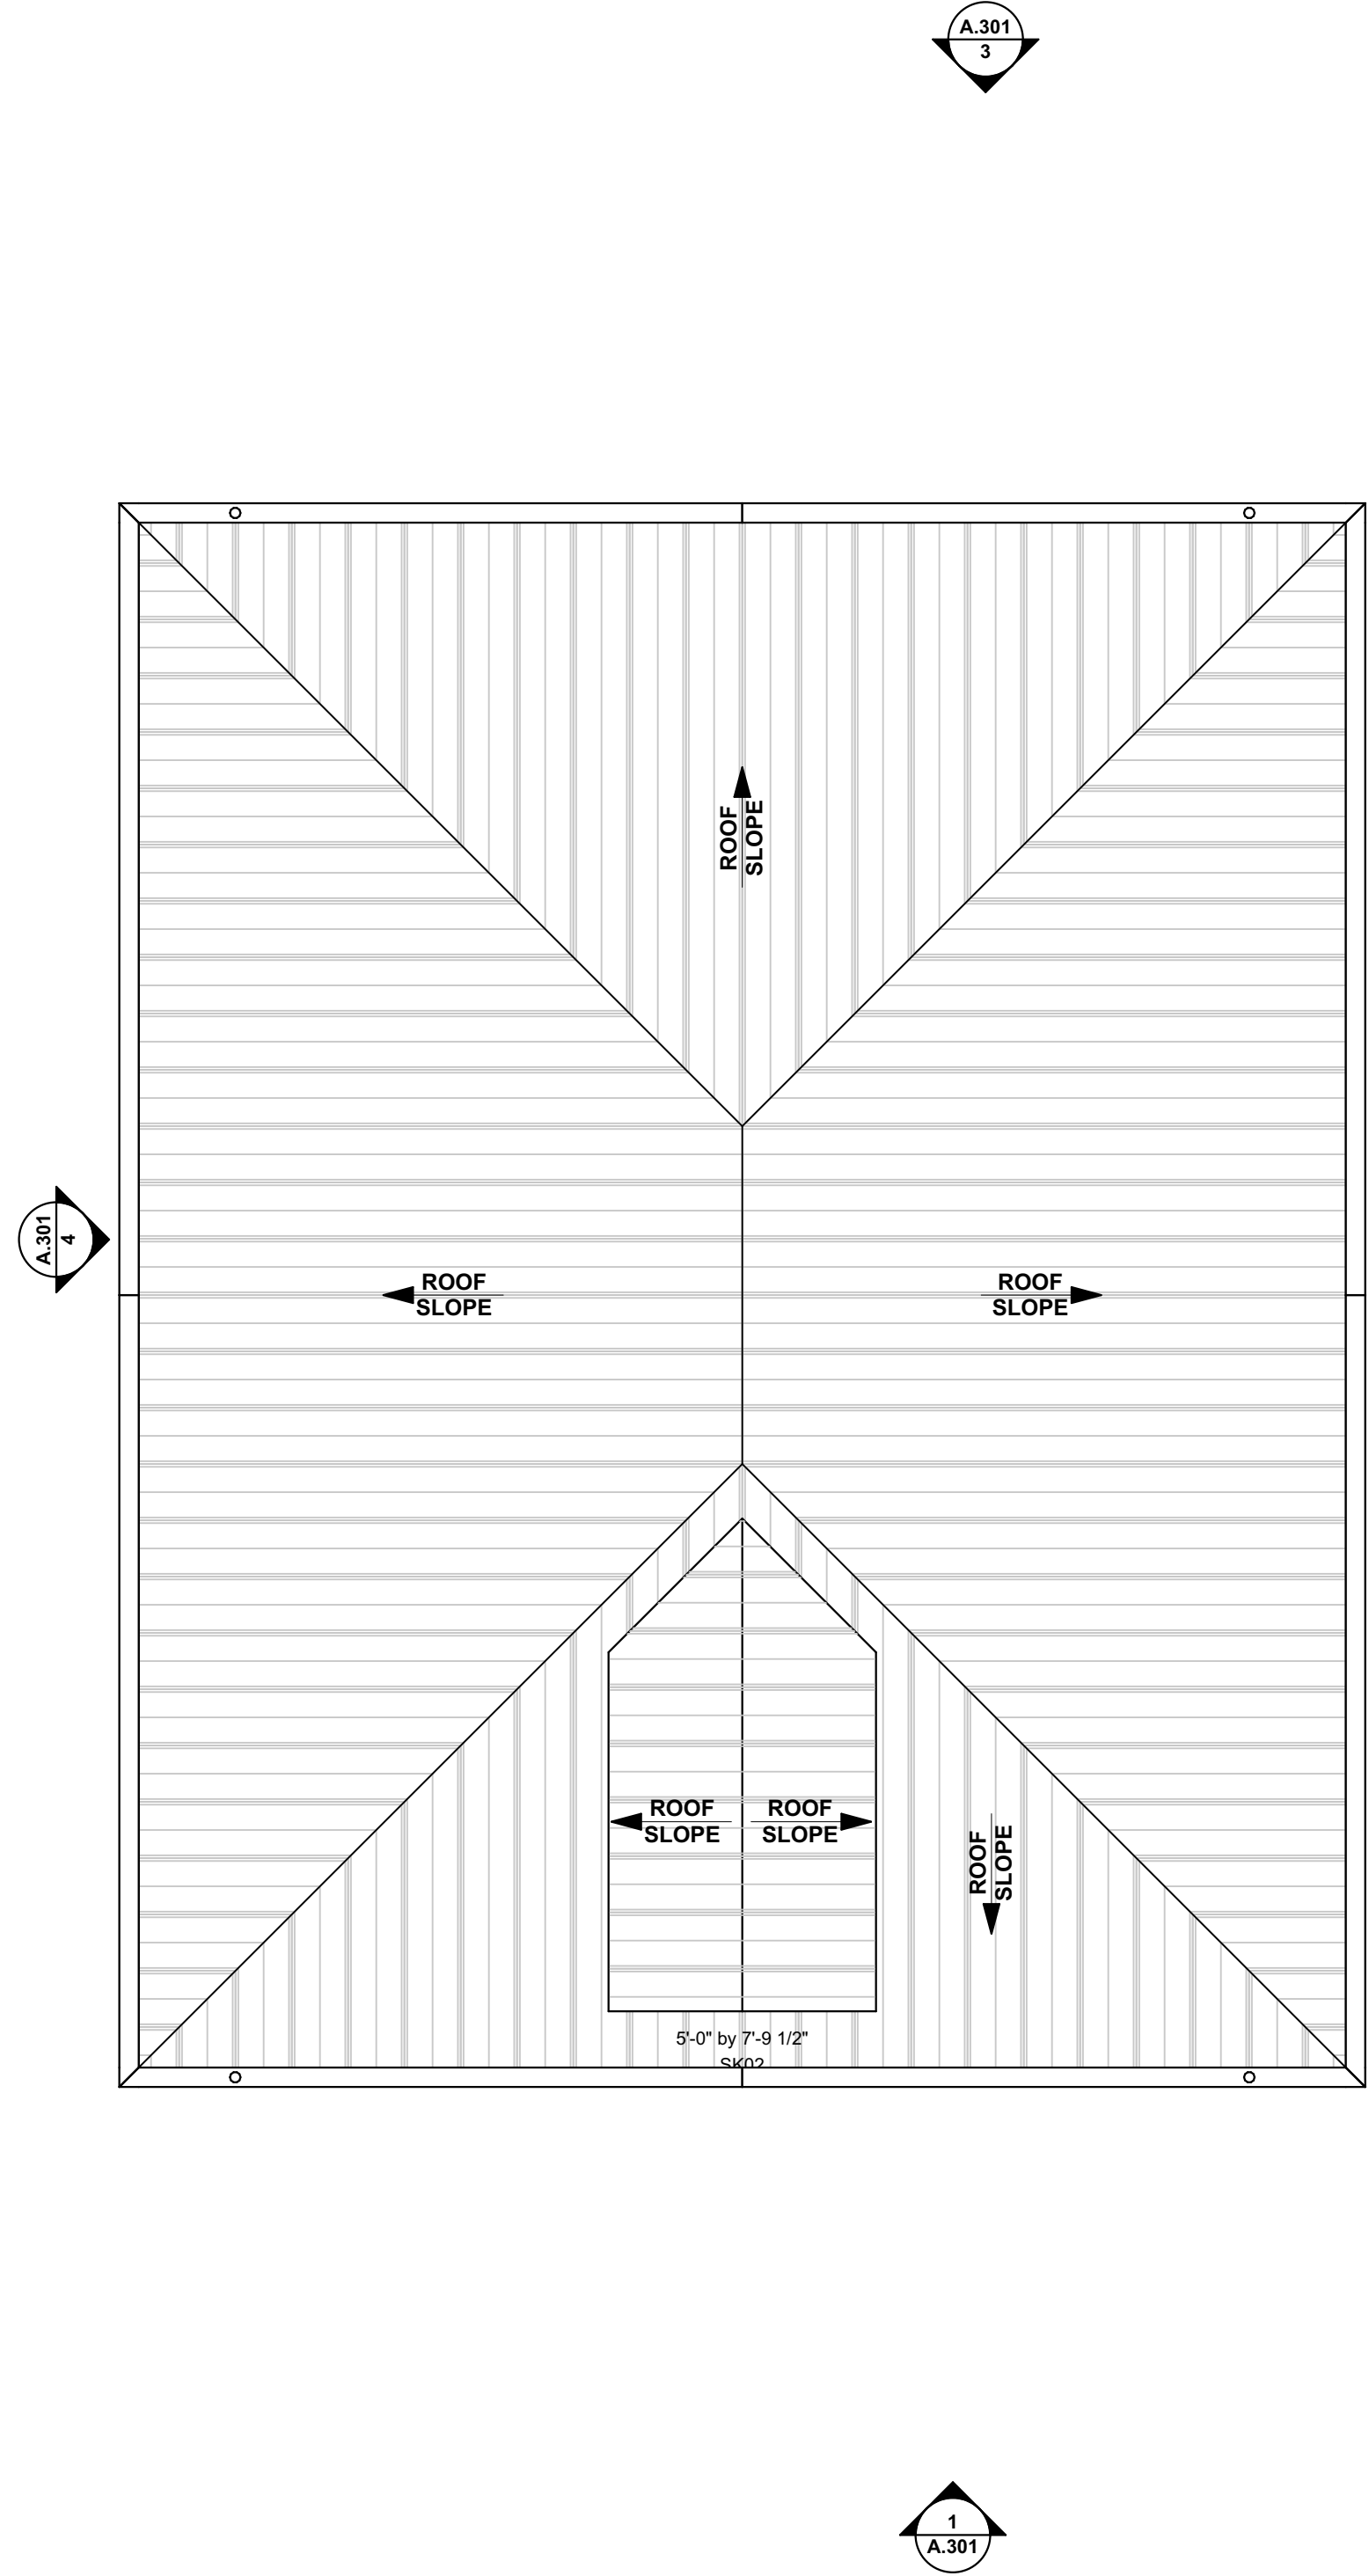

ROOF PLAN
SCALE: 1/4" = 1'-0"

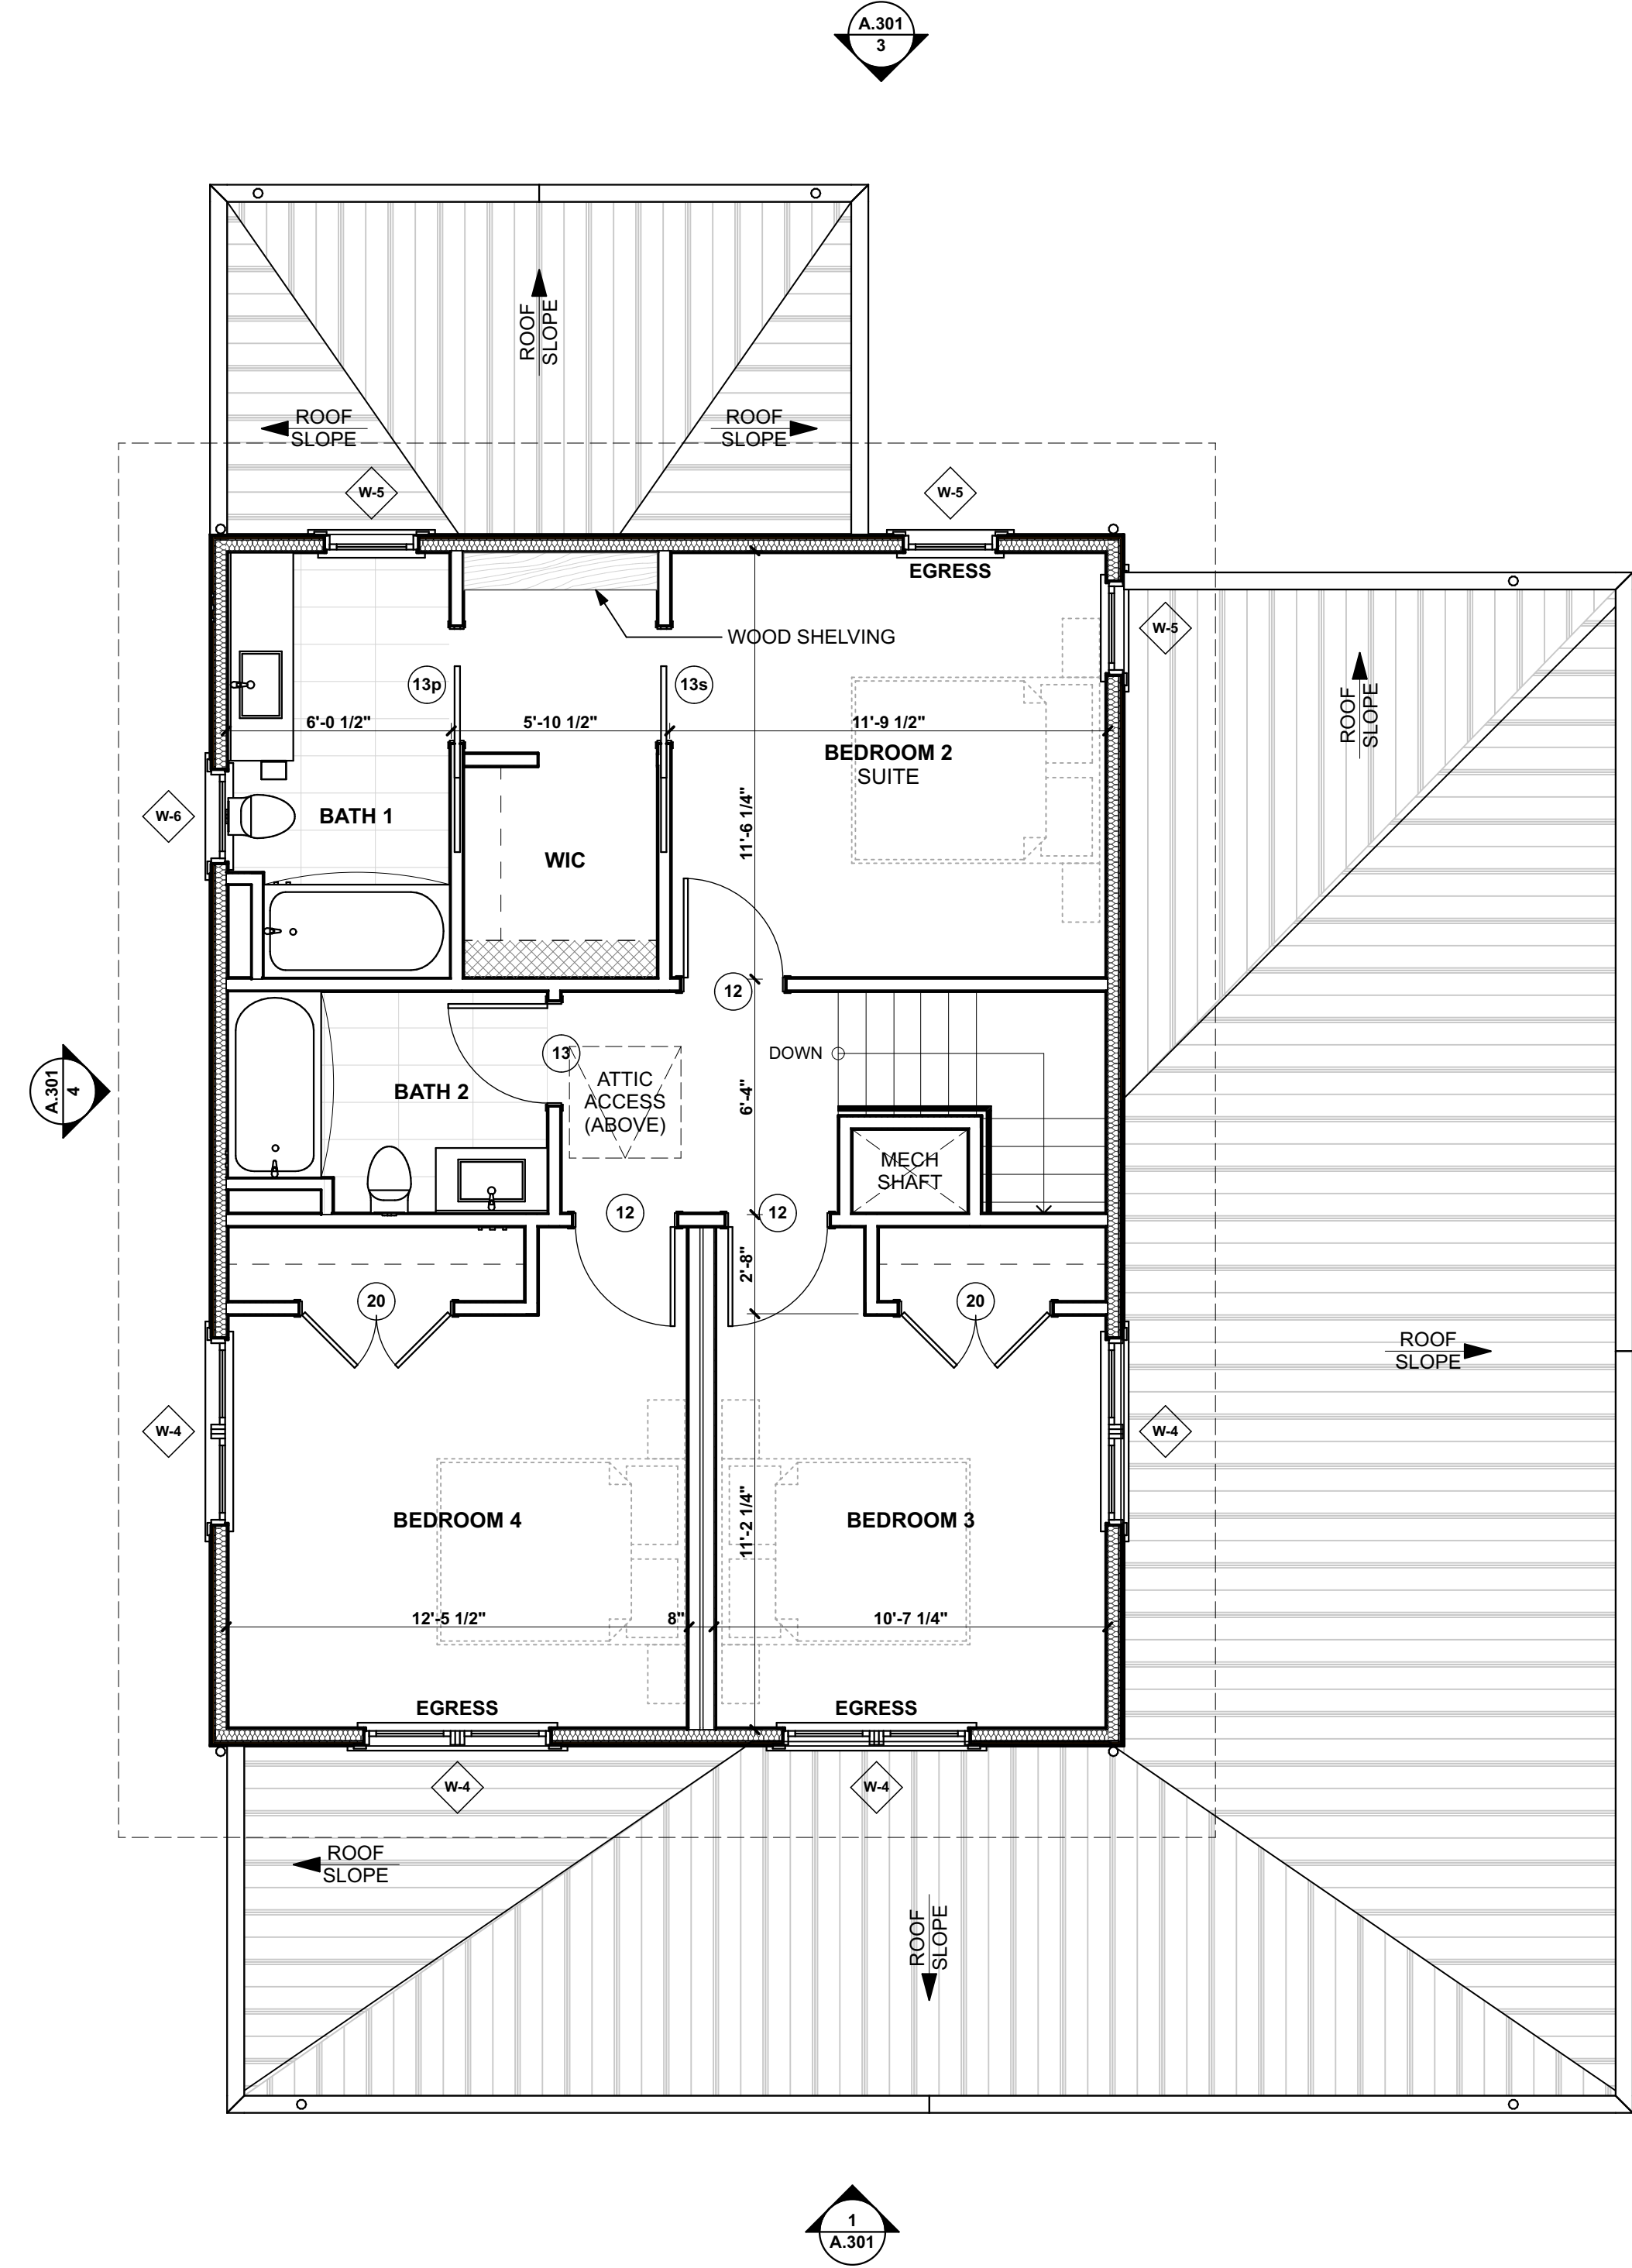

SECOND FLOOR PLAN
SCALE: 1/4" = 1'-0"

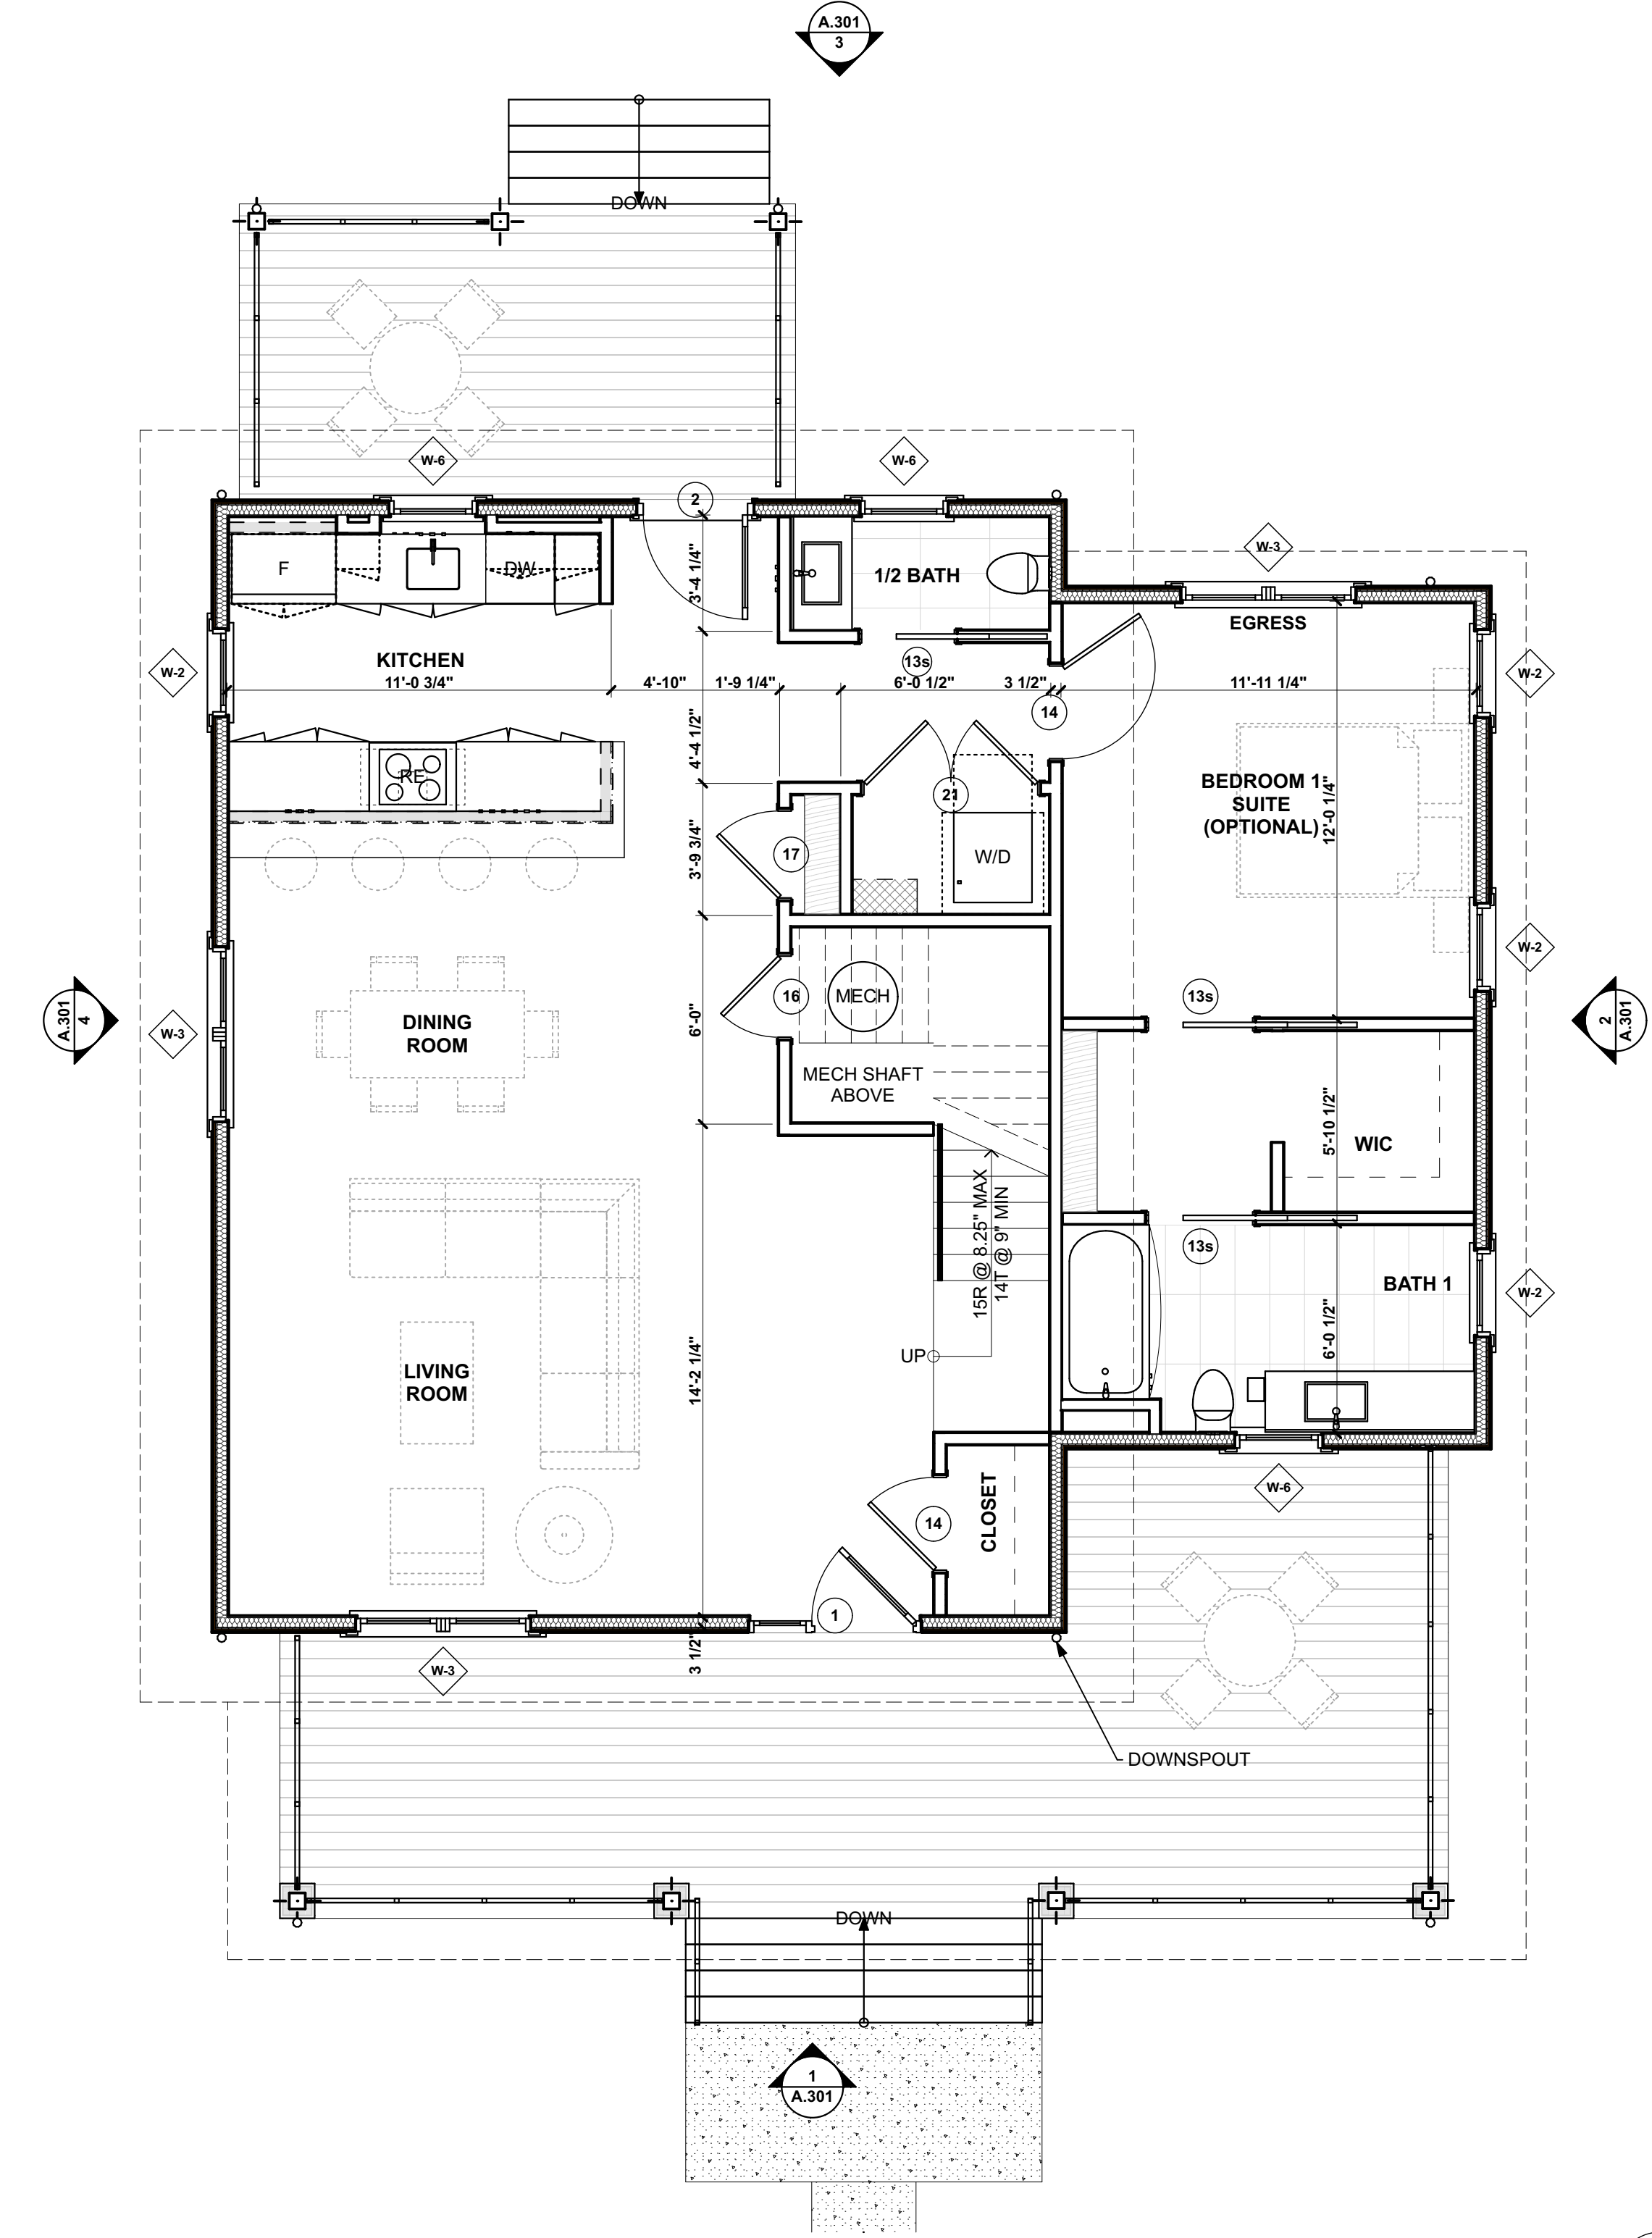

FIRST FLOOR PLAN
SCALE: 1/4" = 1'-0"

