

**S STREET**

GRASS STRIP

WALKWAY

GRASS STRIP

Yoshino Cherry tree to be added


Walkway to be improved in place

SIDEWALK

Front porch to be improved in place. Historically appropriate roof to be added.

**3411  
S STREET**

**3415  
S STREET**

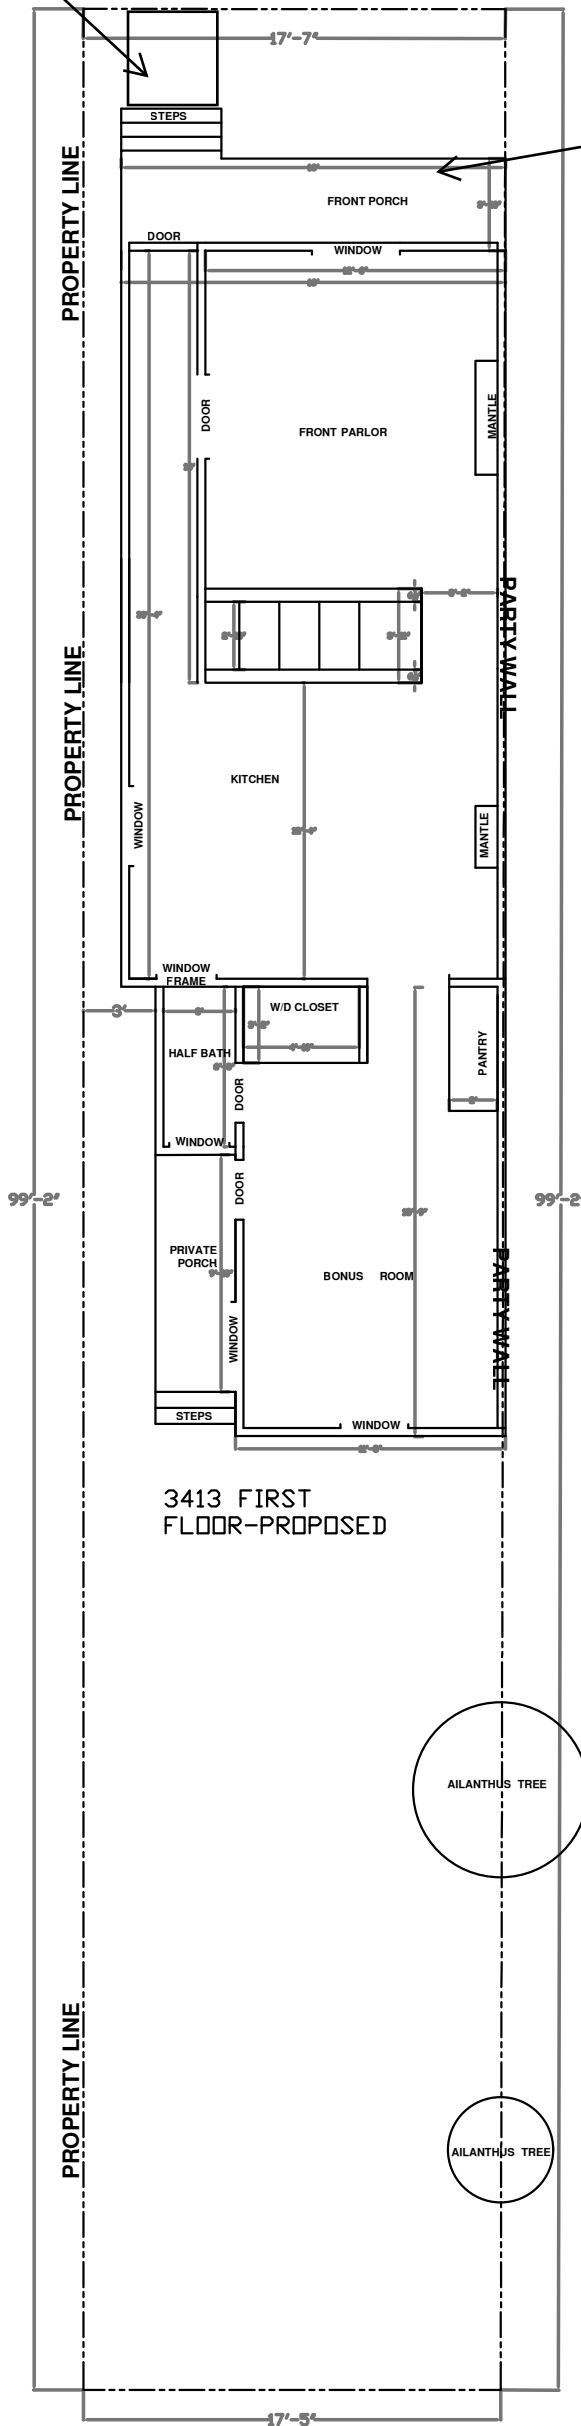

3413 FIRST FLOOR-PROPOSED


AILANTHUS TREE

AILANTHUS TREE


**3413 S STREET**

**PROPOSED SITE PLAN**

**SCALE: 1/8" = 1'**

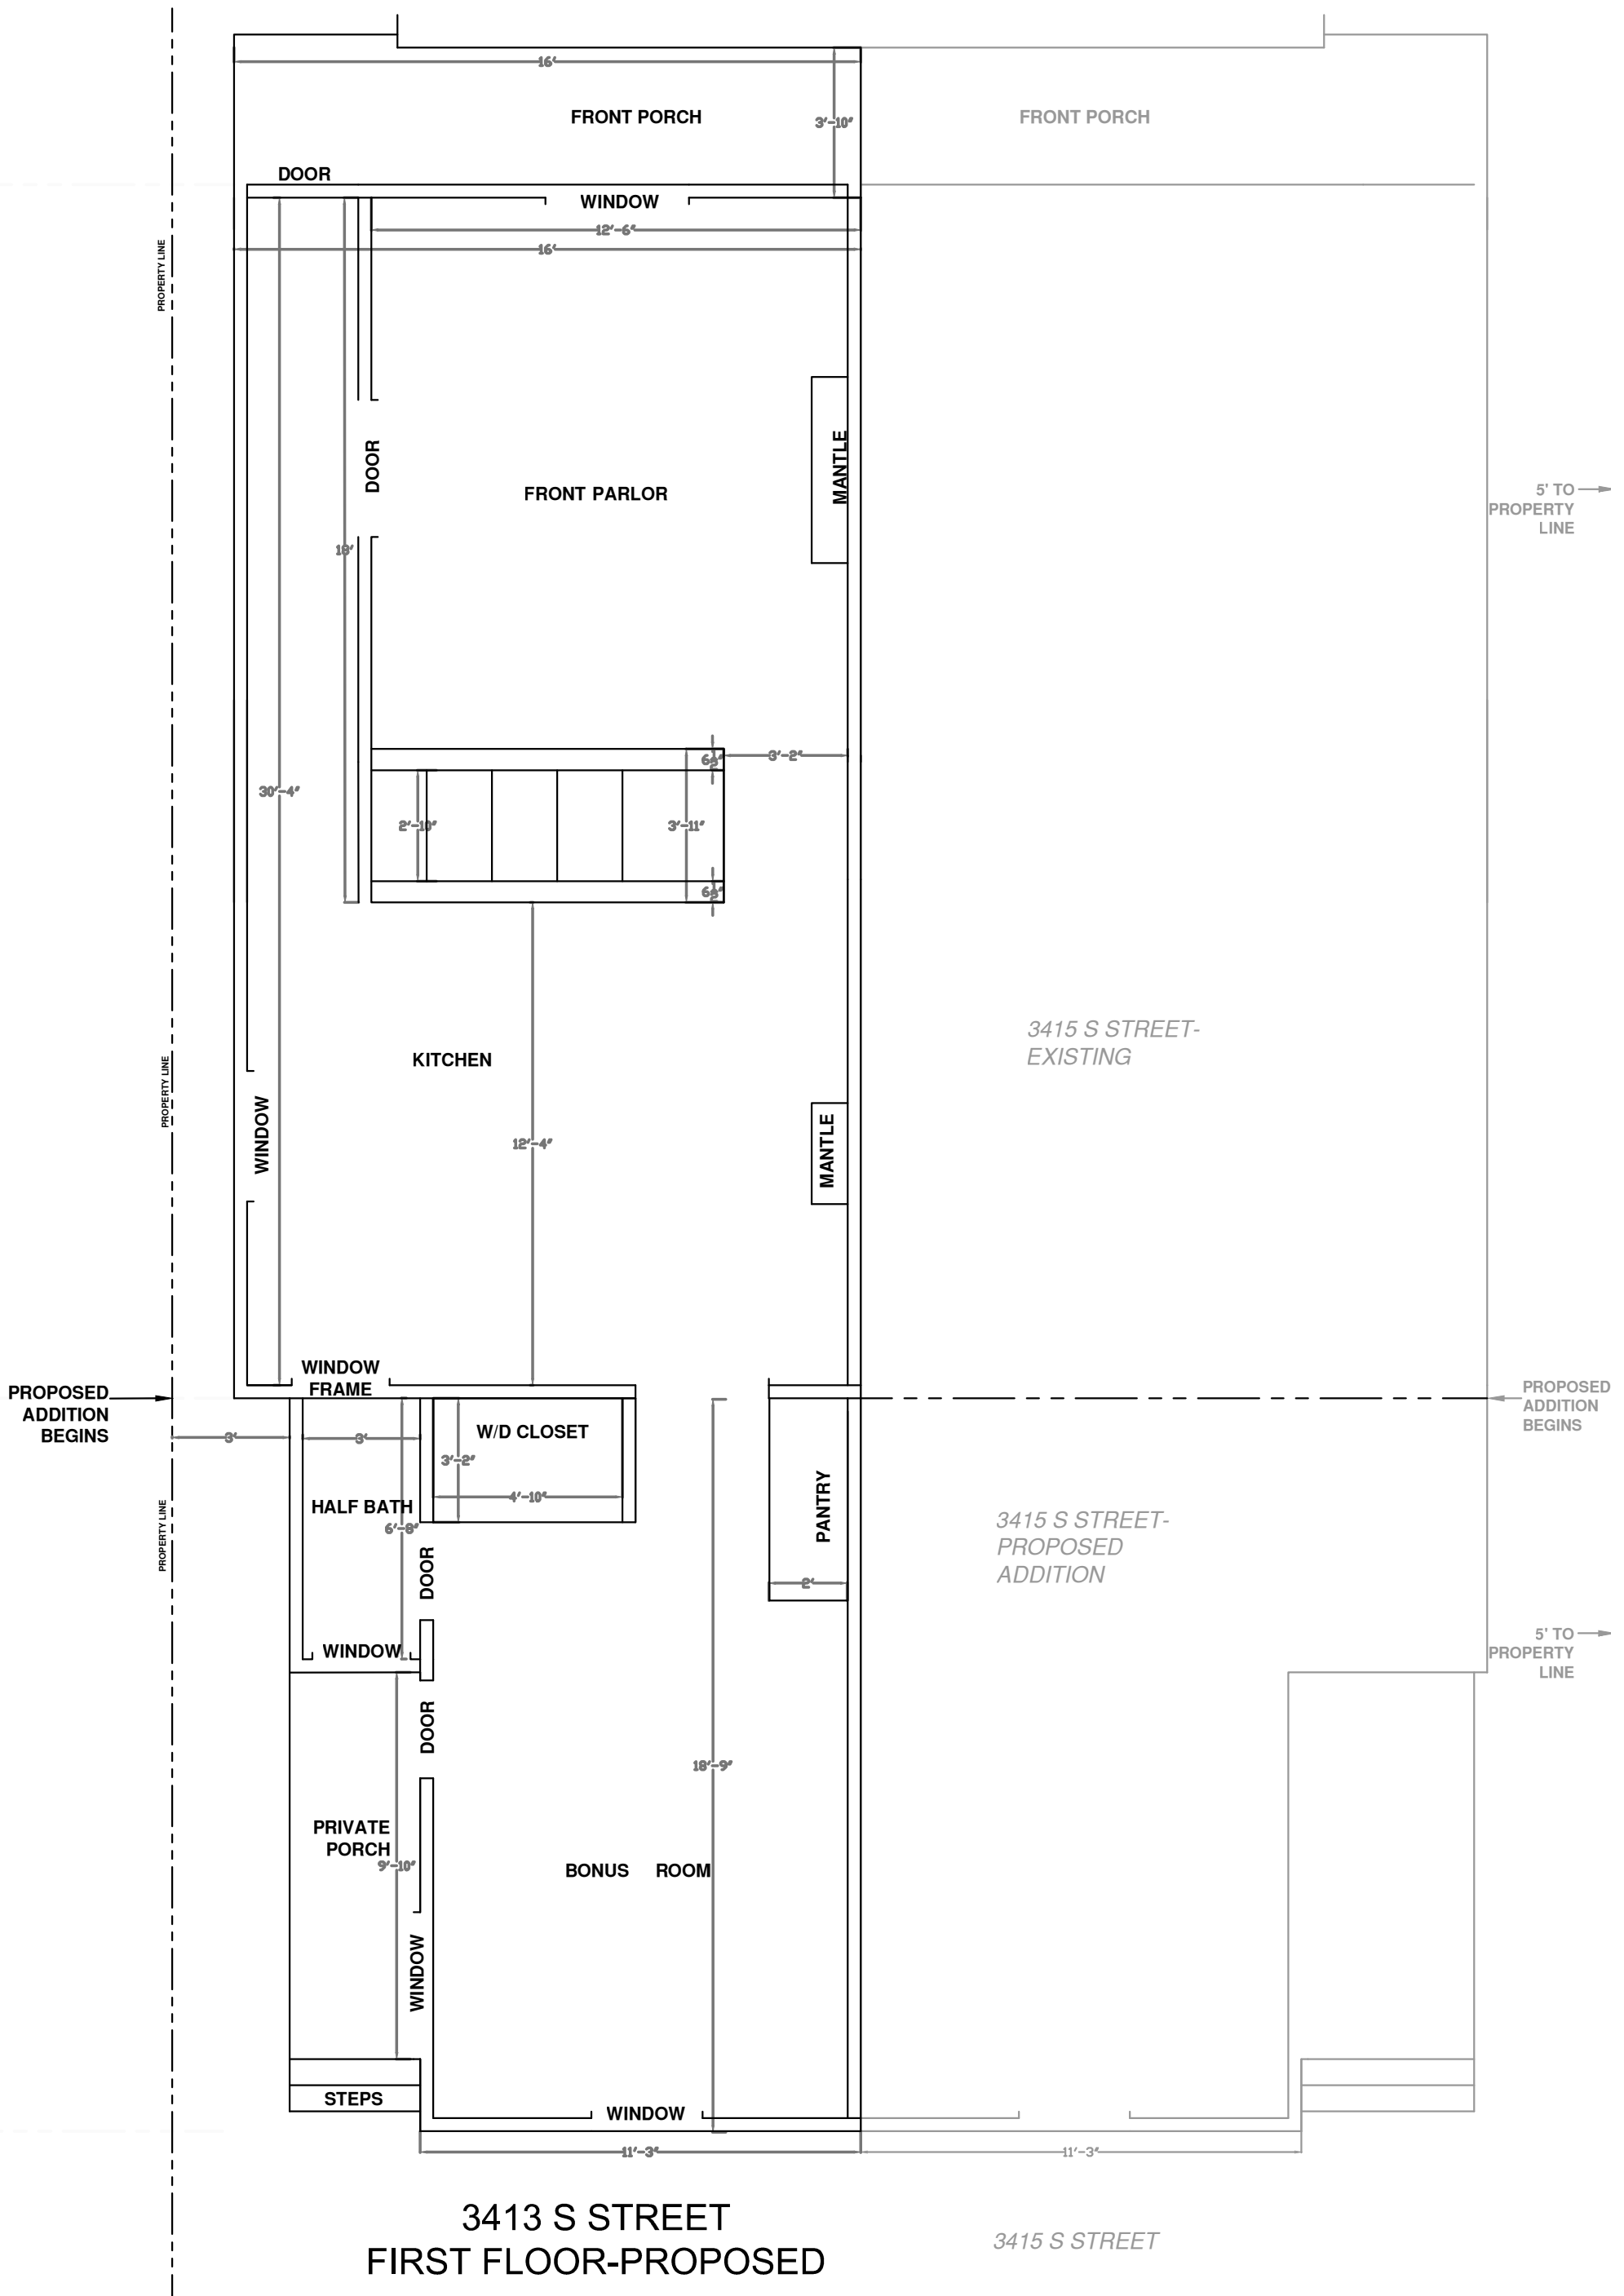

**SCALE:  $\frac{1}{4}" = 1'$**

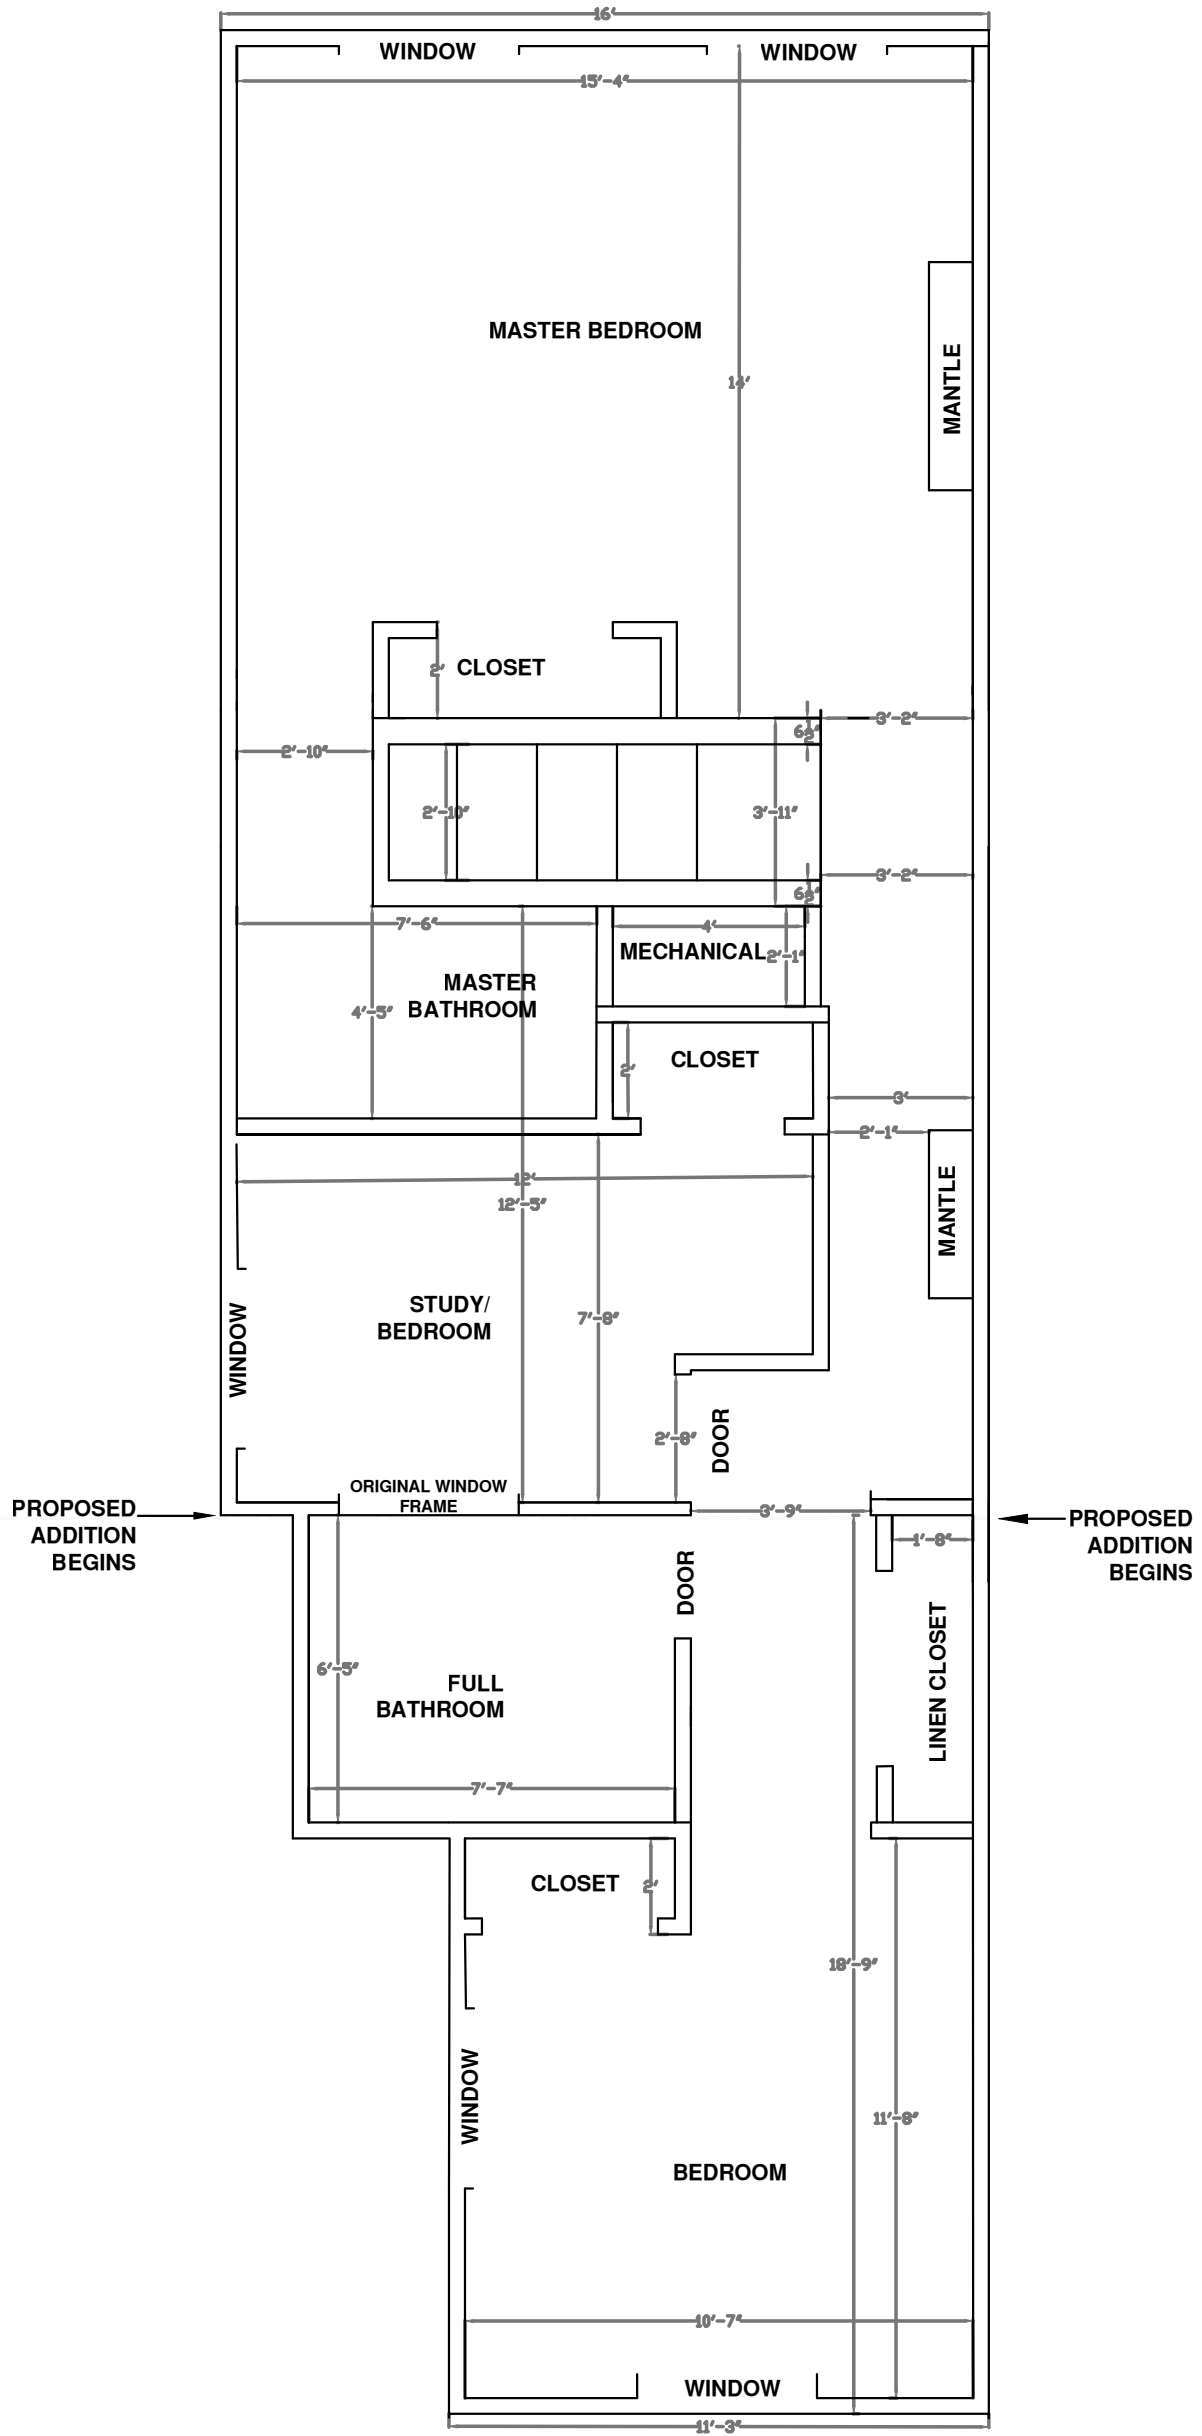


3413 S STREET  
SECOND FLOOR-PROPOSED


SCALE:  $\frac{1}{4}'' = 1'$

3413 S STREET  
FRONT ELEVATION

DRAWING NPS - DIMENSIONS APPROXIMATE

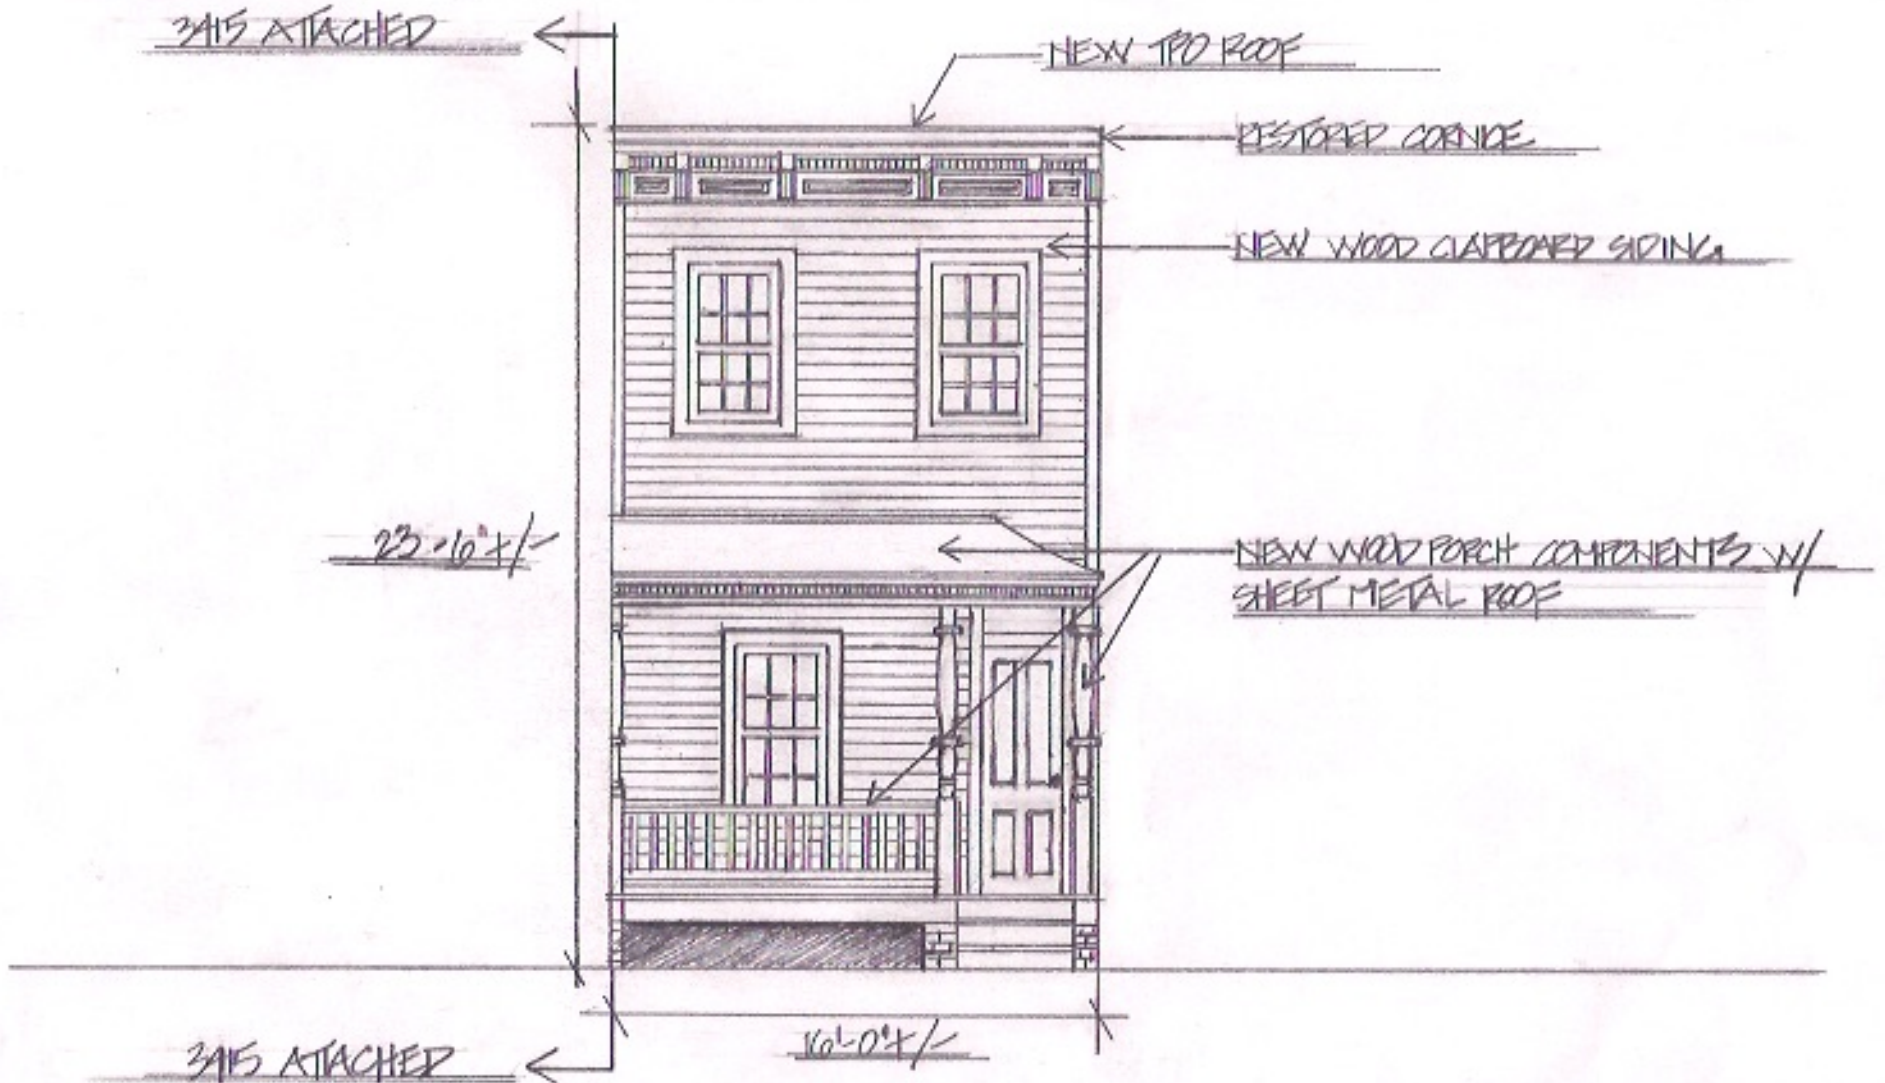

2413 S STREET  
WEST ELEVATION  
DRAWING NTS - DIMENSIONS APPROXIMATE

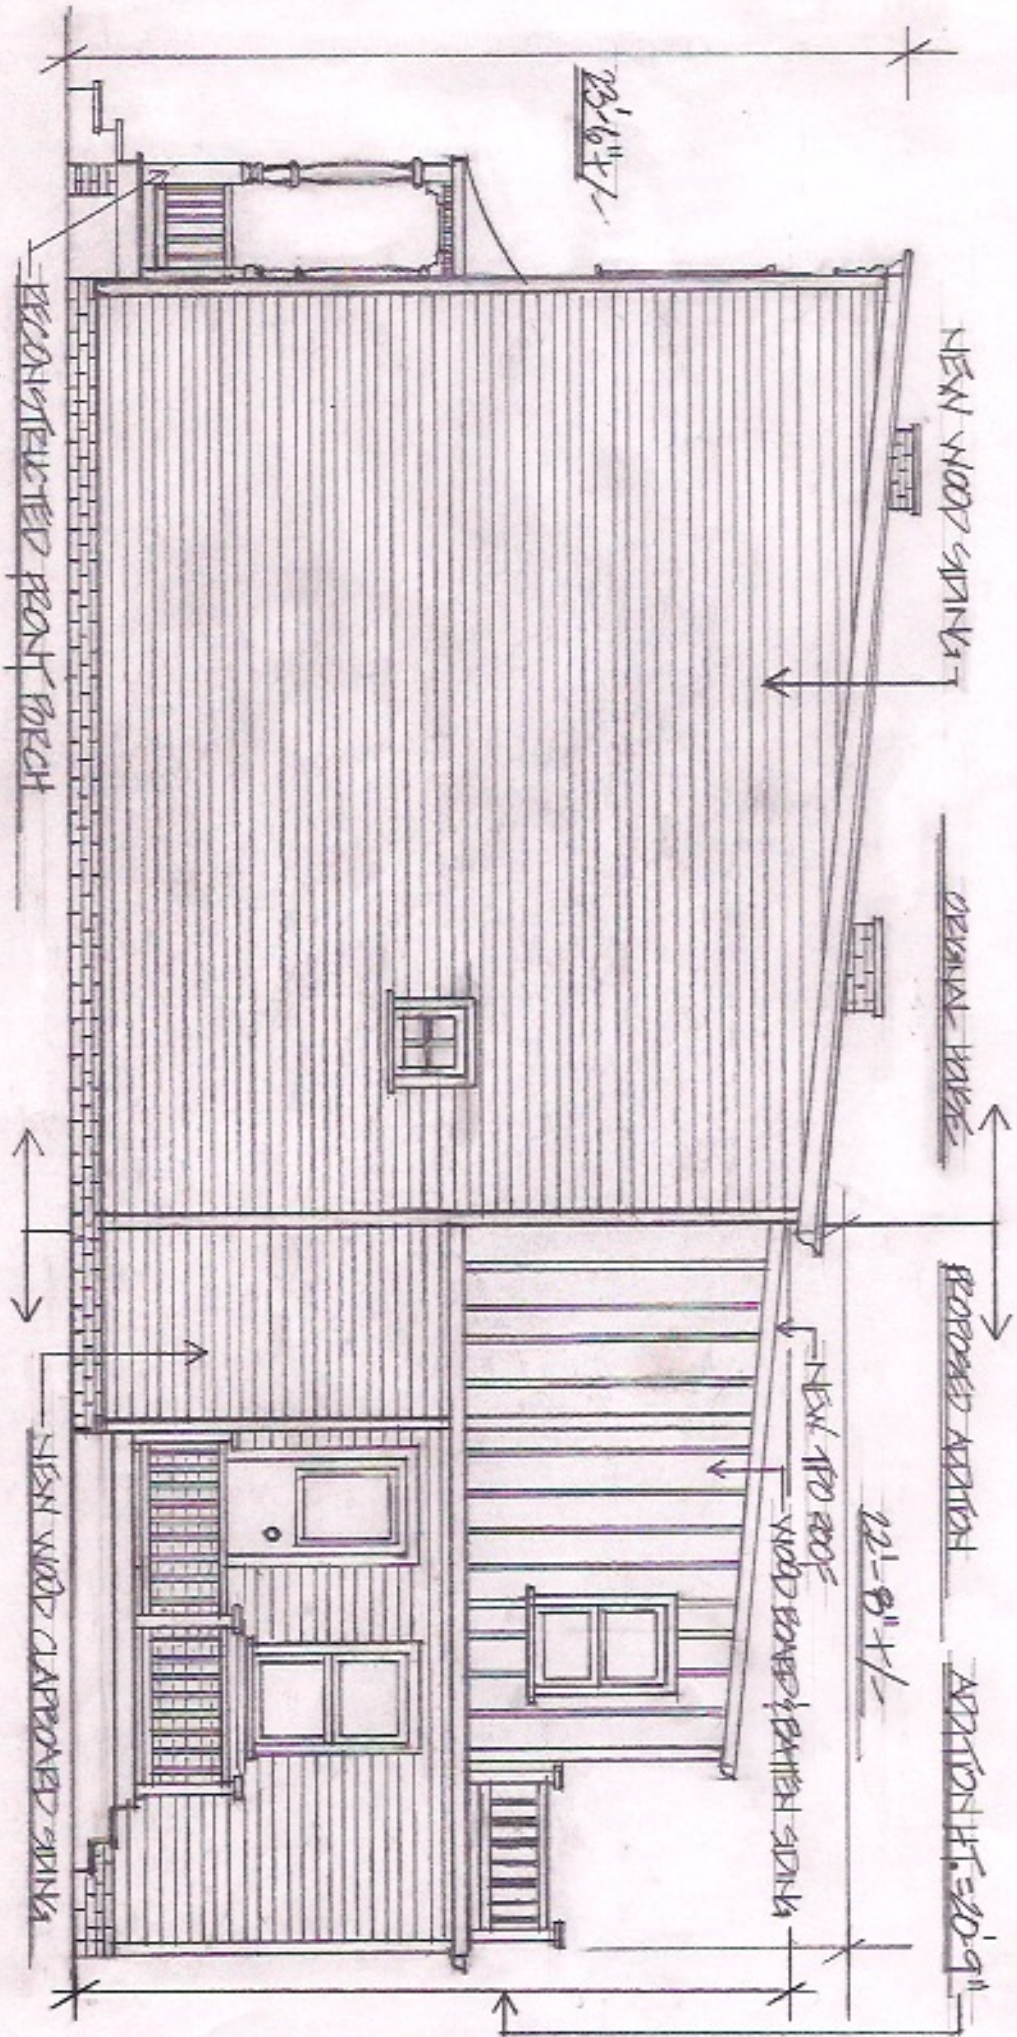


3413 S STREET

SCALE: 1/4" = 1'-0"  
7-2-2017



3415 S STREET

LINE OF 3411 S STREET

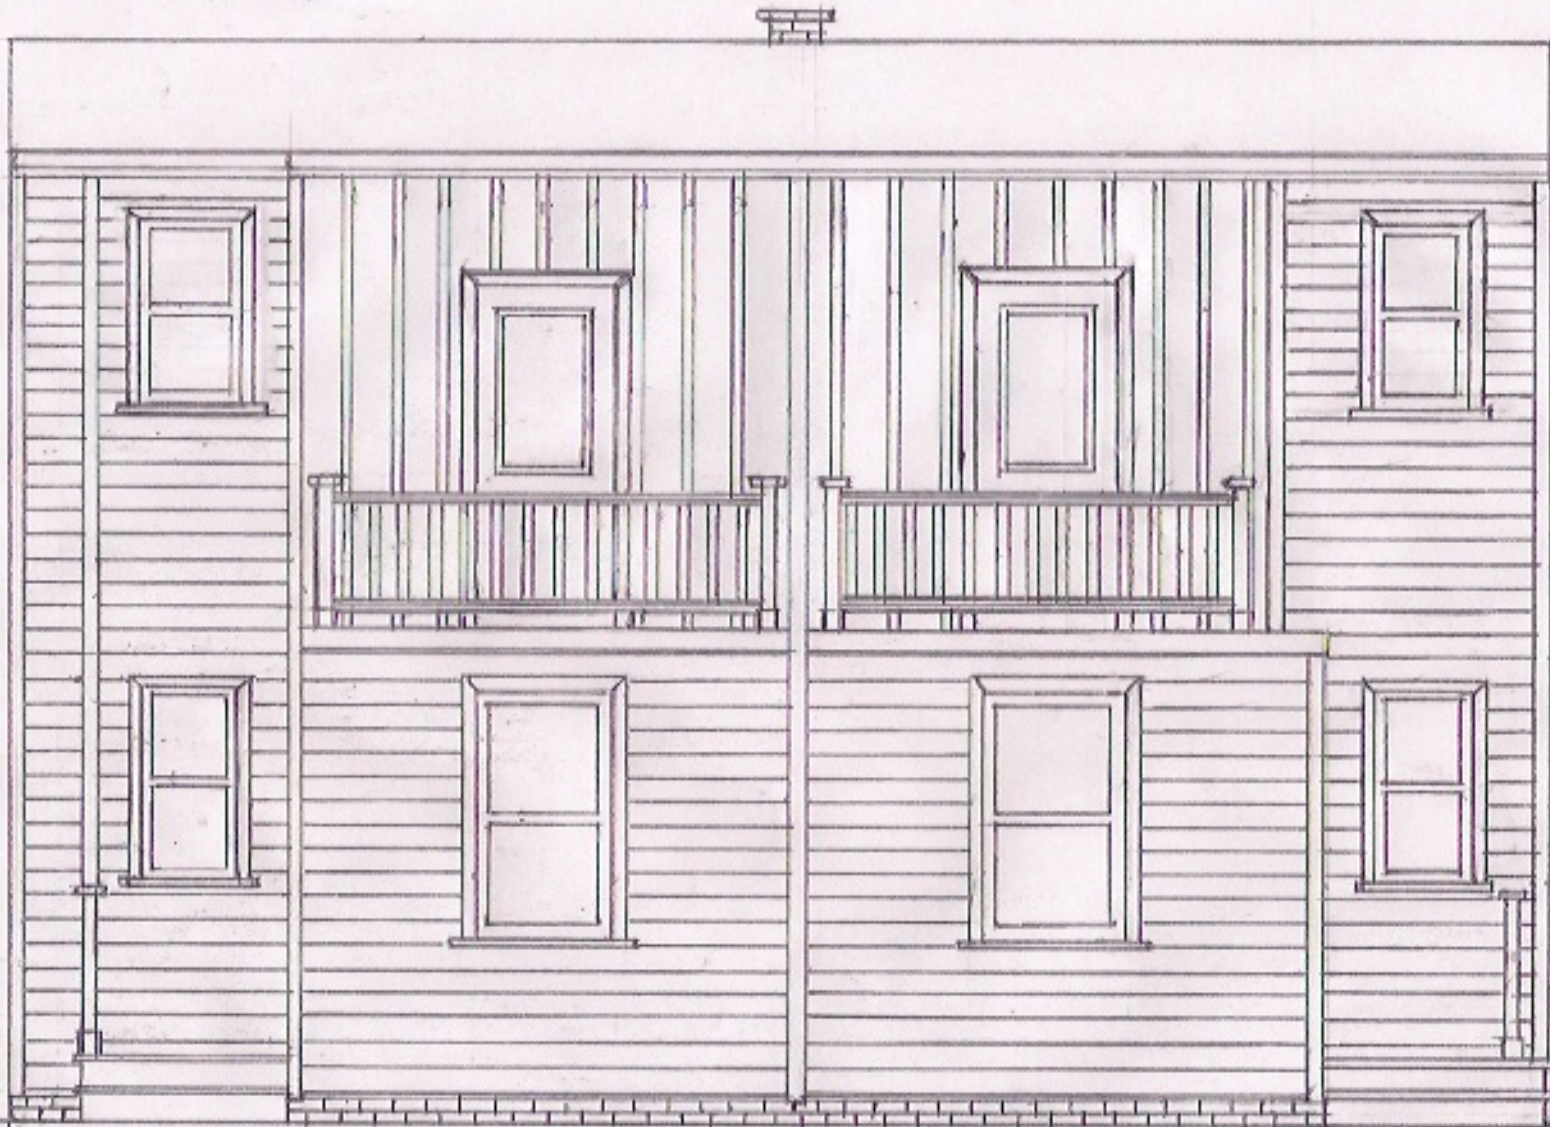

16'-4"

DRAWING SUPPLIED BY OWNER