



**WESTMINSTER
CANTERBURY
VIBRANCY**
HENRICO COUNTY

REVISIONS:



No.	Description	Date

SUP EXHIBIT

PLAN OF DEVELOPMENT

Designed By:	JCS/PDM
Drawn By:	DSN/GGL
Checked By:	CAH/RJB
QA/QC By:	DCG
Date:	APRIL 9, 2021
Project Number:	M19093
Sheet Number:	C0.01



C0.01

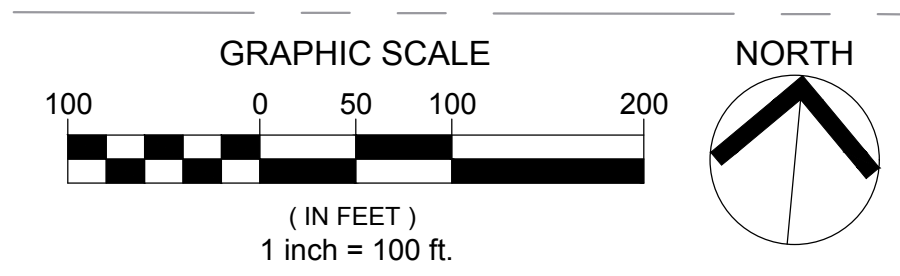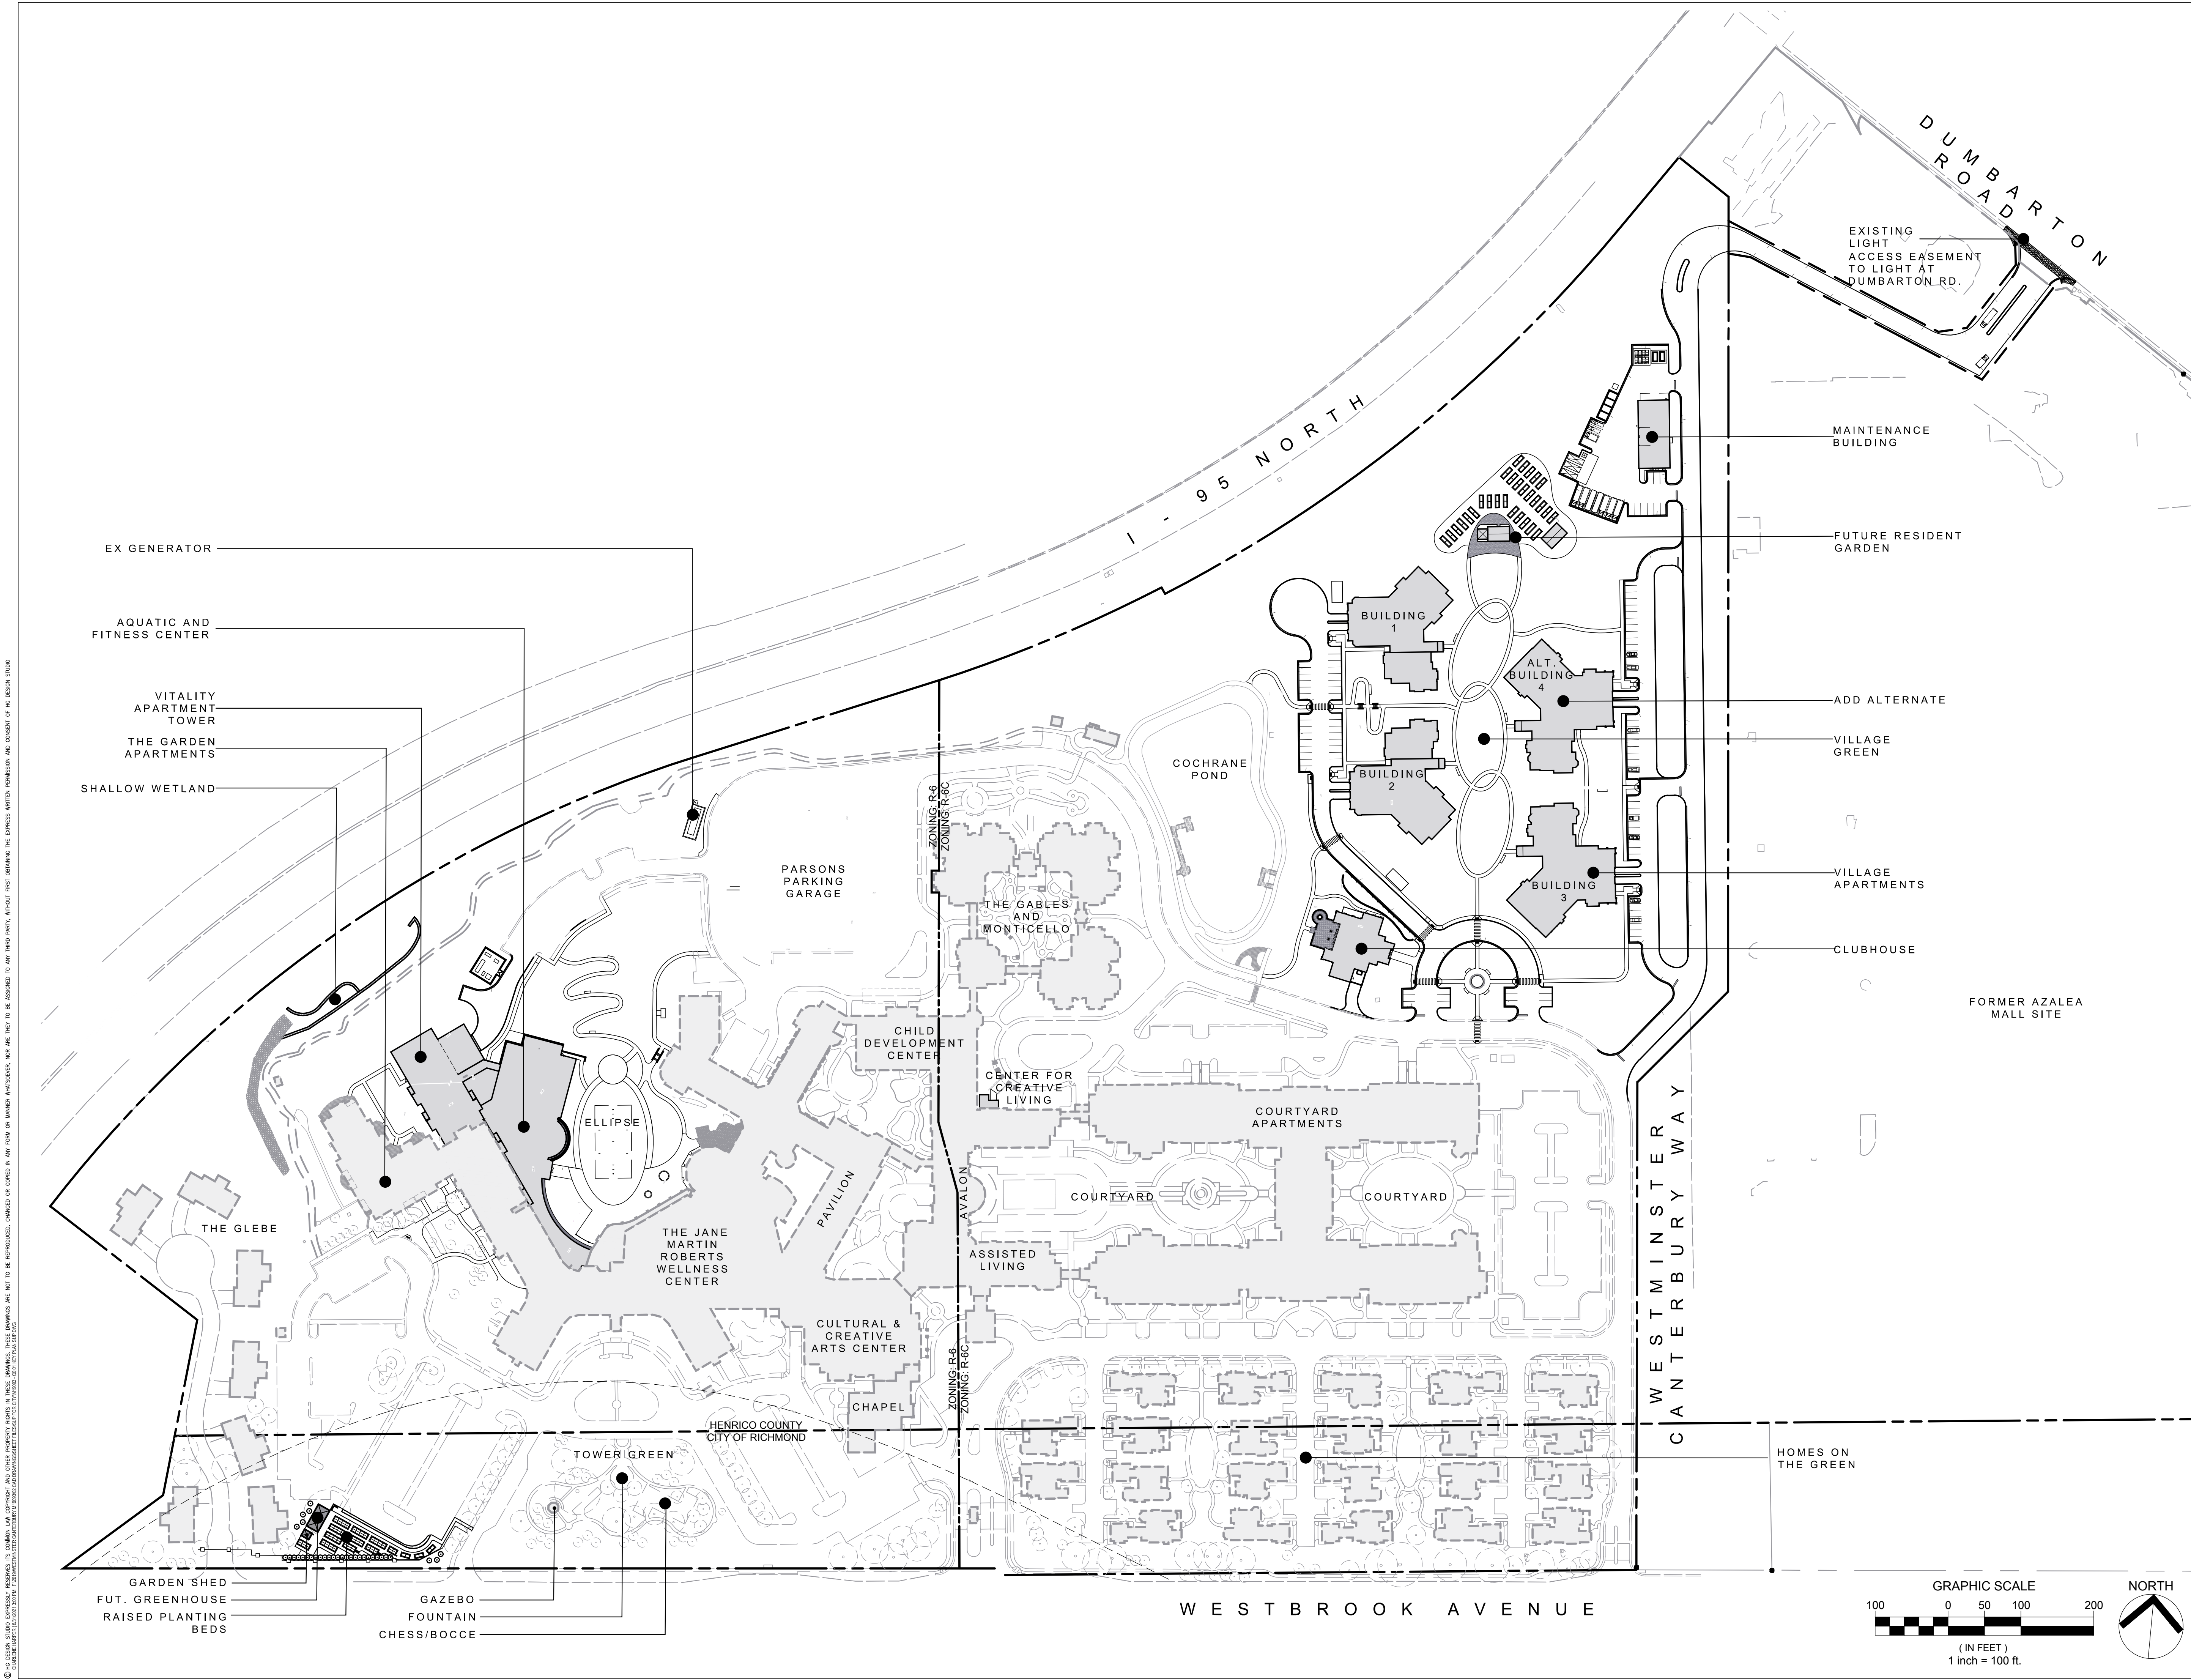

© 2021 HG DESIGN STUDIO. ALL RIGHTS RESERVED. THIS PLAN IS THE PROPERTY OF HG DESIGN STUDIO AND IS NOT TO BE REPRODUCED, COPIED, OR USED IN ANY FORM OR BY ANY MEANS, WITHOUT THE EXPRESS WRITTEN PERMISSION AND CONSENT OF HG DESIGN STUDIO.

POD2021-00167

© 2021 HG design studio. ALL RIGHTS RESERVED. THIS DOCUMENT IS THE PROPERTY OF HG design studio. IT IS TO BE USED ONLY FOR THE PROJECT AND SITE SPECIFICALLY IDENTIFIED HEREIN. ANY REPRODUCTION, CHANGES OR COPIES IN ANY FORM OR MANNER WITHOUT THE EXPRESS WRITTEN PERMISSION AND CONSENT OF HG design studio IS STRICTLY PROHIBITED.

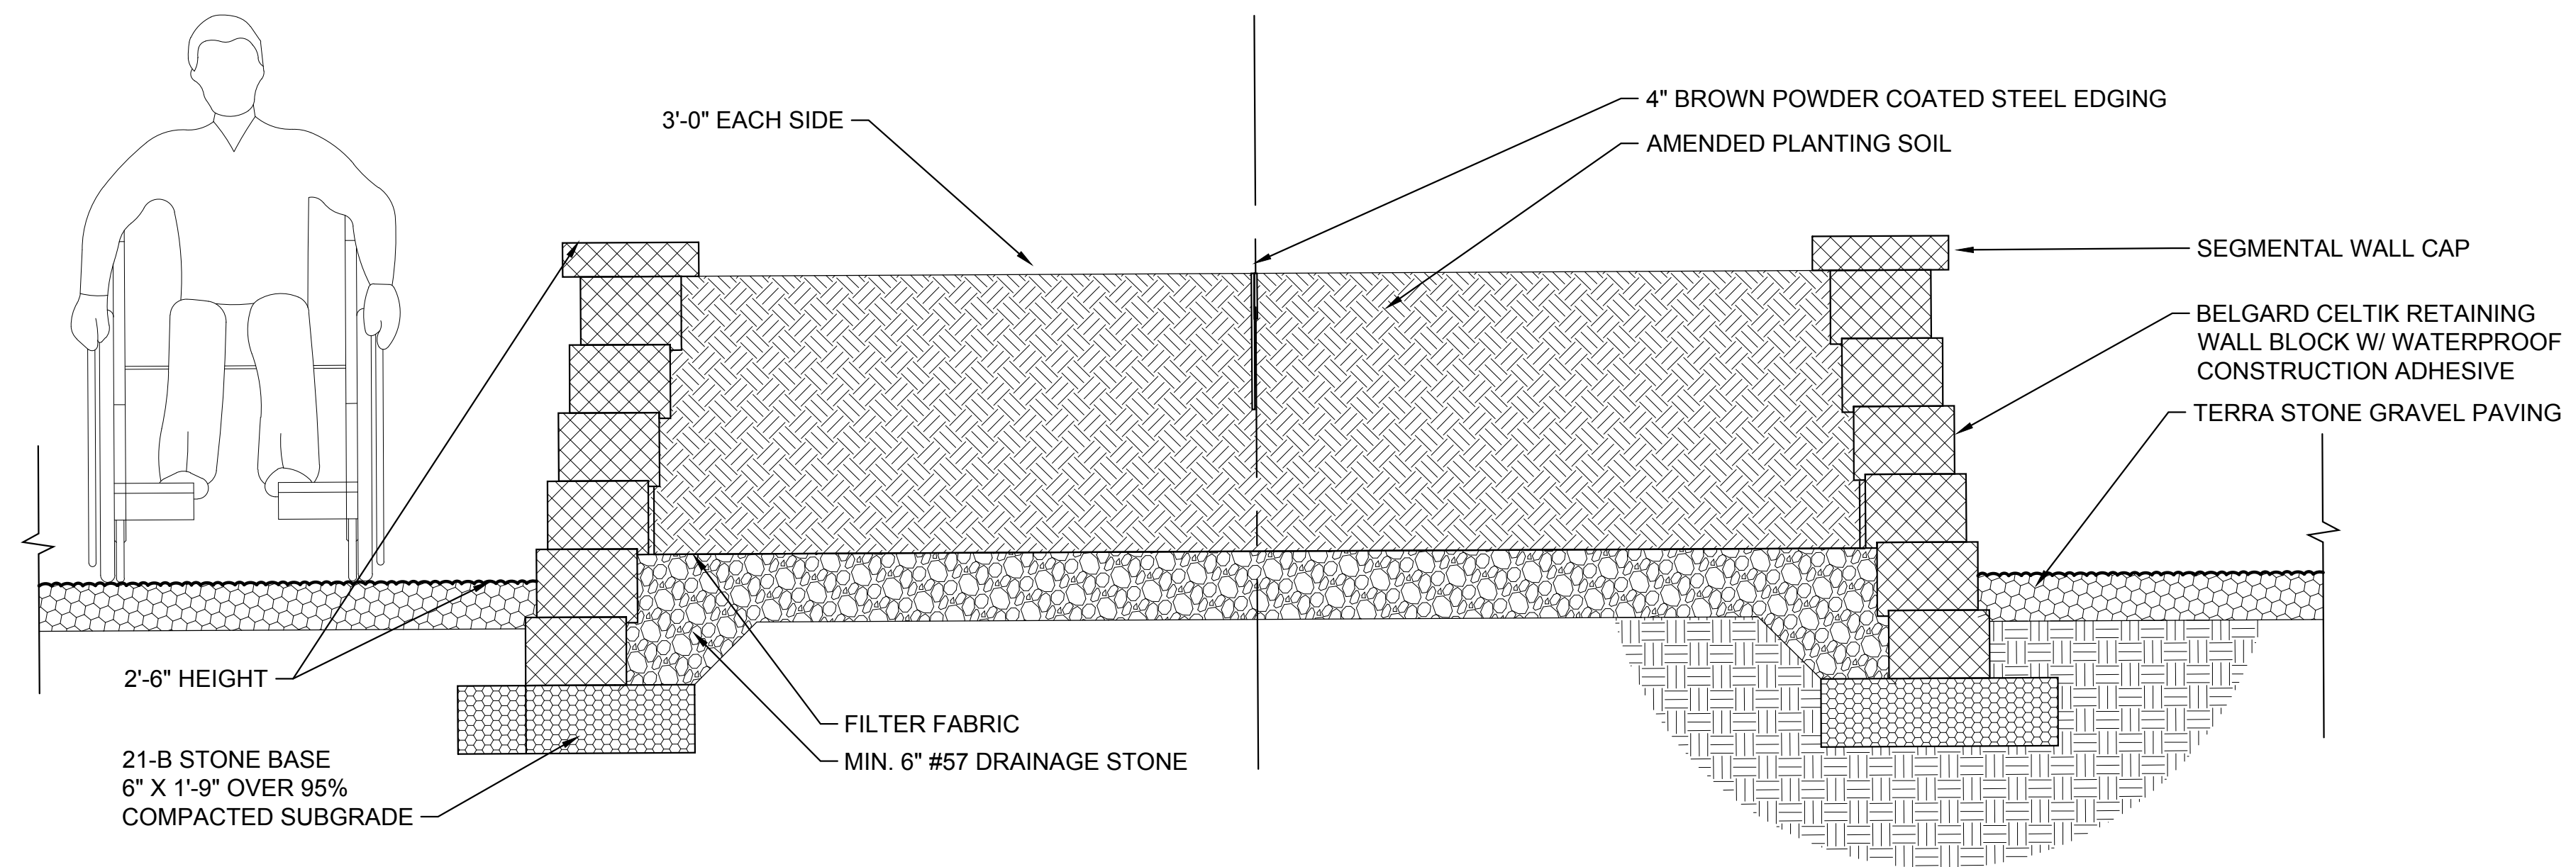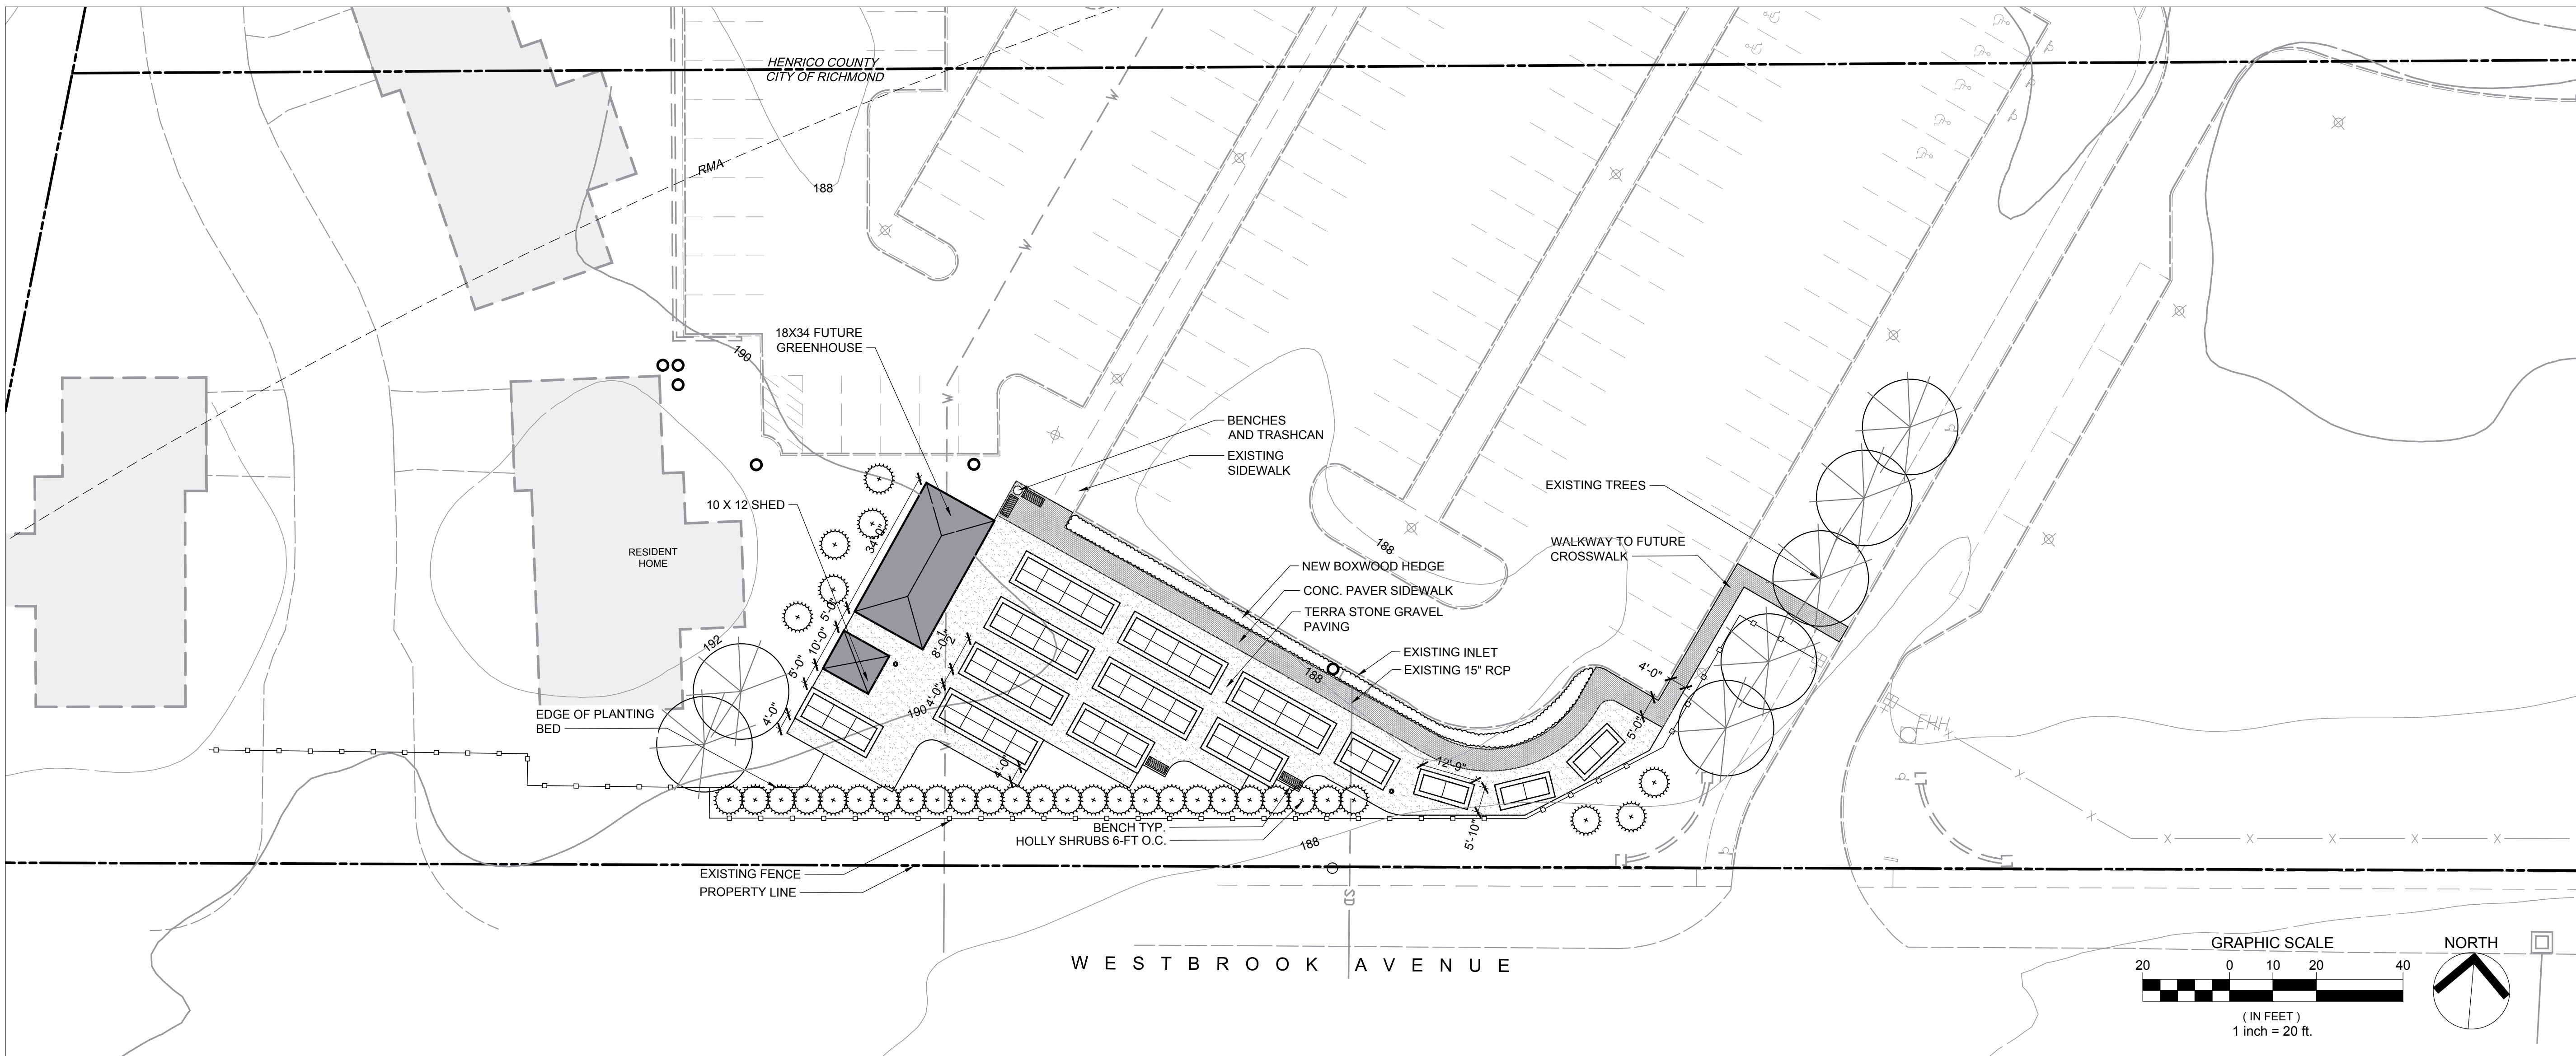

PLANTER DETAIL: NTS



**WESTMINSTER
 CANTERBURY
 RESIDENT GARDEN**

HENRICO COUNTY

REVISIONS:

No.	Description	Date
1.		

**CHESAPEAKE BAY
 SITE PLAN**

Designed By:	CAH
Drawn By:	CAH
Checked By:	JCS
QA/QC By:	DCG
Date:	APRIL 2, 2021
Project Number:	M19093
Sheet Number:	



MATERIAL: HOLLAND STONE OR APPROVED EQUAL, COLOR T.B.D.
MANUFACTURER: BELGARD OR APPROVED EQUAL

1 CONCRETE PAVER

NTS



MATERIAL: 10X12 WOOD UTILITY SHED OR APPROVED EQUAL
MANUFACTURER: OLD HICKORY
QUANTITY: 1

5 GARDEN SHED

NTS



MATERIAL: YACHT CLUB 60" BENCH
COLOR: CHARCOAL BLACK
MANUFACTURER: TREX
QUANTITY: 4

2 BENCH

NTS



MATERIAL: BELGARD CELTIK RETAINING WALL BLOCK
COLOR: SHEFFIELD

6 RETAINING WALL BLOCK

NTS



MODEL: LEX33P - 33 GALLON EXPOSITION PLASTIC RECEPTACLE WITH SIDE DOOR
COLOR: BLACK
MANUFACTURER: BELSON OUTDOORS
QUANTITY: 2

3 TRASHCAN

NTS



MATERIAL: 1" TERRA STONE
SUPPLIER: PETE ROSE INC.

7 TERRA STONE GRAVEL PAVING

NTS



MATERIAL: 54" 802 SB OR APPROVED EQUAL
MANUFACTURER: SIMMONS
QUANTITY: 2

4 FROST PROOF YARD HYDRANT

NTS

PRICING DOCUMENTS ONLY
NOT FOR CONSTRUCTION

WESTMINSTER
CANTERBURY
TOWER RESIDENT
GARDEN
PRICING SET

RICHMOND, VIRGINIA

REVISIONS:

No.	Description	Date
1.	ISSUE FOR PRICING	3/16/21

No.	Description	Date
-----	-------------	------

MATERIALS

Designed By:	PDM
Drawn By:	PDM
Checked By:	PDM
QA/QC By:	DCG
Date:	MARCH 16, 2021
Project Number:	19093.04
Sheet Number:	




PERENNIAL BED PLANT LIST:

16	CALYCANTHUS 'APHRODITE'
10	MISCANTHUS 'MORNING LIGHT'
3	PANICUM 'HEAVY METAL'
15	DEUTZIA 'NKKO'
5	COREOPSIS 'MOONBEAM'
5	ECHINACEA 'MAGNUS'
5	RUDBECKIA 'GOLDSTRUM'
5	ASCLEPIAS 'TUBEROSA'
5	BAPTISIA 'AUSTRALIS'
5	PHLOX 'PANCULATA'
5	LIATRIS 'KOBALD'
5	EUPATORIUM 'FISTULOSUM'
5	HEMEROCALLIS
5	AGASTACHE 'BLUE'
5	ACHILLEA 'MOONSHINE'
5	LOBELIA 'CARDINALIS'
5	VERONICA 'SUNNY BORDER BLUE'
5	MONARDA
5	NEPETA 'WALKERS LOW'
5	SALVIA 'MAY NIGHT'
5	HYTELOTELEPHUM 'AUTUMN JOY'

Key	Qty	Botanical Name	Common Name	Size/Condition	Remarks
Trees					
Ah	1	Aesculus hippocastanum	COMMON HORSECHESTNUT	0	
Ap	1	Acer palmatum	JAPANESE MAPLE	0	
ApE	6	Acer palmatum 'Emperor'	EMPEROR JAPANESE MAPLE	0	
CbF	5	Carpinus betulus 'Fastigiata'	FASTIGIATA EUROPEAN HORNBEAM	0	
Fg	1	Fagus grandifolia	AMERICAN BEECH	0	
lo	12	Ilex opaca	AMERICAN HOLLY	0	
Kp	6	Koeleruteria paniculata	GOLDEN RANTREE	0	
Li	5	Lagerstroemia indica	CRAPEMYRTLE	0	
Oh	20	Osmanthus heterophyllus	FALSE HOLLY	0	
Ps	3	Pinus strobus	EASTERN WHITE PINE	0	
Qa	2	Quercus acutissima	SAWTOOTH OAK	0	
Tc	3	Tilia cordata	LITTLELEAF LINDEN	0	
Shrubs					
ApP	1	Acer palmatum (Palmatum Group) 'Bloodgood'	BLOODGOOD JAPANESE MAPLE	0	
Dr	7	Danae racemosa	ALEXANDRIAN LAUREL	0	
HpJ	10	Hydrangea paniculata 'Jane (Little Lime)'	JANE (LITTLE LIME) PANICLE HYDRANGEA	0	
Hq	9	Hydrangea quercifolia	OAKLEAF HYDRANGEA	0	
kB	38	Ilex cornuta 'Burfordii Nand'	BURFORDI NANA CHINESE HOLLY	0	
Nd	26	Nandina domestica	HEAVENLY BAMBOO	0	
Ornamental Grasses					
CaK	34	Calamagrostis x acutiflora 'Karl Foerster'	KARL FOERSTER FEATHER REED GRASS	0	
MbM	14	Miscanthus sinensis 'Morning Light'	MORNING LIGHT MAIDEN GRASS	0	
Perennials and Annuals					
Ac	14	Astilbe chinensis	CHINESE ASTILBE	0	
HBD	19	Hosta 'Big Daddy'	BIG DADDY HOSTA	0	
Ls	991 sq. ft	Liriope spicata	CREeping LILYTURF	0	
Other Plants					
FS	1062 sq. ft	FESCUE SOD	SOD	None	
XC	9	ILEX X 'CONAF'	OAKLEAF RED HOLLY	None	
SC	612	SEASONAL COLOR	ANNUAL PLANTINGS	None	

PERENNIAL BED PLANT LIST:

16	CALYCANTHUS 'APHRODITE'
10	MISCANTHUS 'MORNING LIGHT'
3	PANICUM 'HEAVY METAL'
15	DEUTZIA 'NKKO'
5	COREOPSIS 'MOONBEAM'
5	ECHINACEA 'MAGNUS'
5	RUDBECKIA 'GOLDSTRUM'
5	ASCLEPIAS 'TUBEROSA'
5	BAPTISIA 'AUSTRALIS'
5	PHLOX 'PANCULATA'
5	LIATRIS 'KOBALD'
5	EUPATORIUM 'FISTULOSUM'
5	HEMEROCALLIS
5	AGASTACHE 'BLUE'
5	ACHILLEA 'MOONSHINE'
5	LOBELIA 'CARDINALIS'
5	VERONICA 'SUNNY BORDER BLUE'
5	MONARDA
5	NEPETA 'WALKERS LOW'
5	SALVIA 'MAY NIGHT'
5	HYTELOTELEPHUM 'AUTUMN JOY'


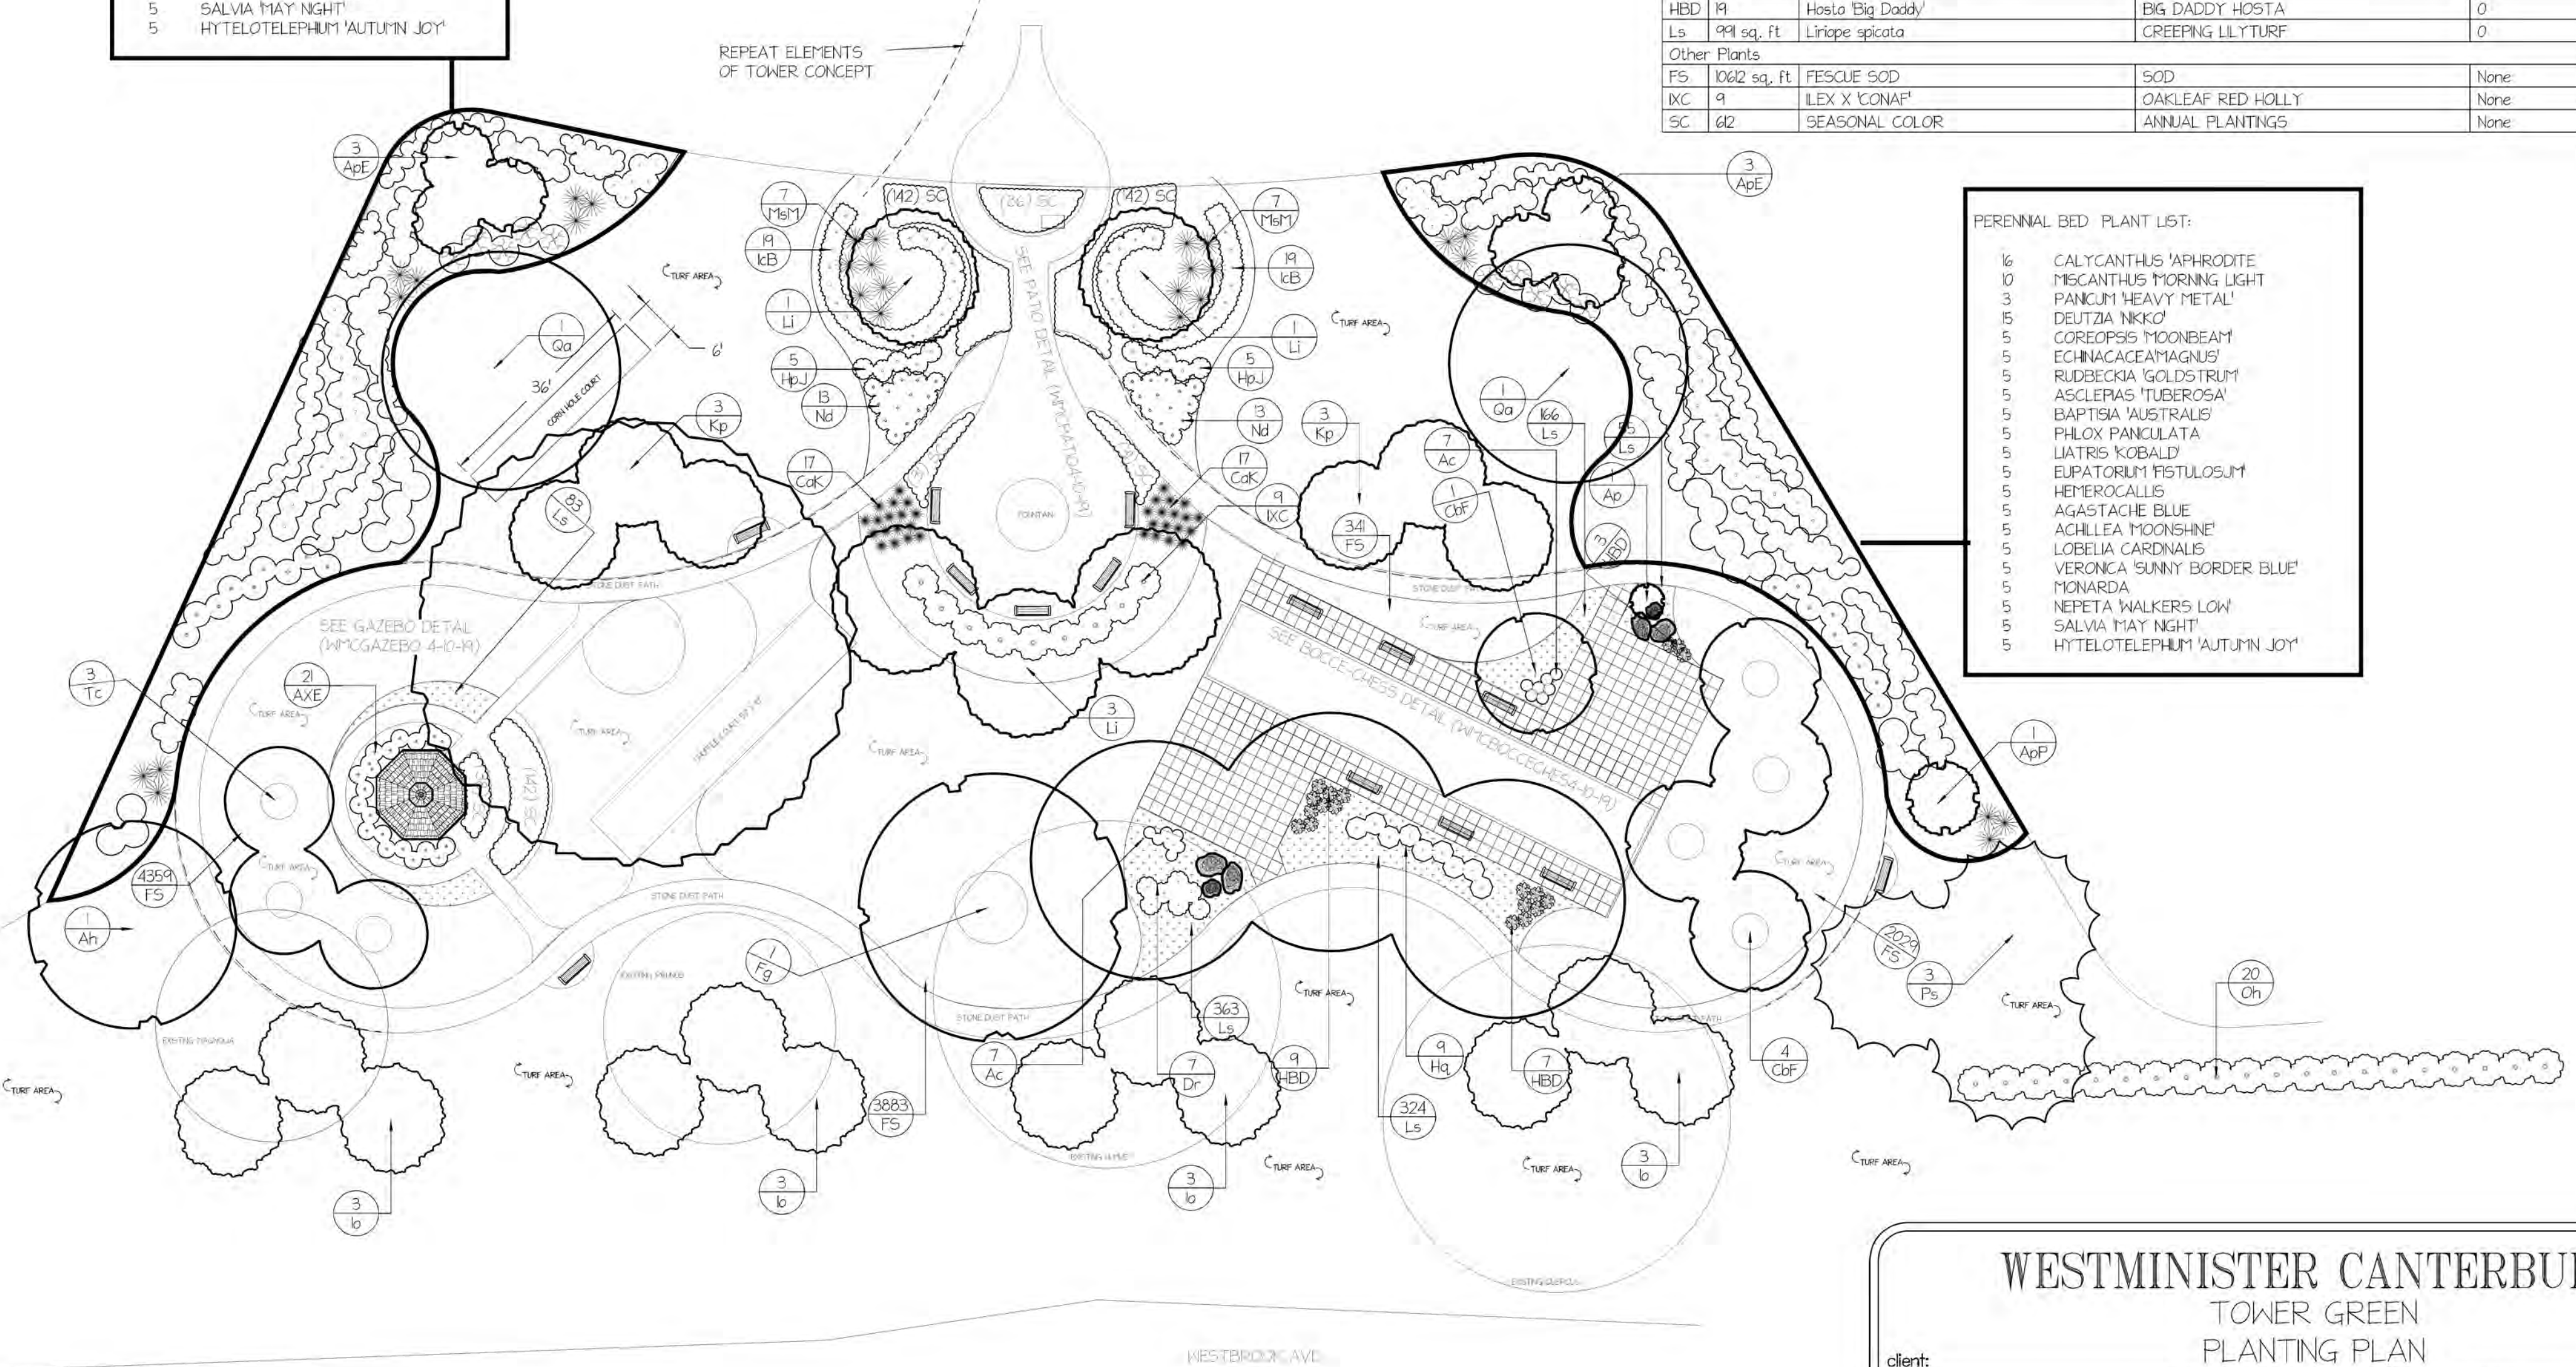


WESTMINSTER, AVE.

WESTMINSTER CANTERBURY

TOWER GREEN PLANTING PLAN

client:	date:	revision:
scale:	02-20-19	04-10-19
drawn by:	checked by:	drawing #:
R.P.RINKER		WMCPLANTINGPLAN04-10-19

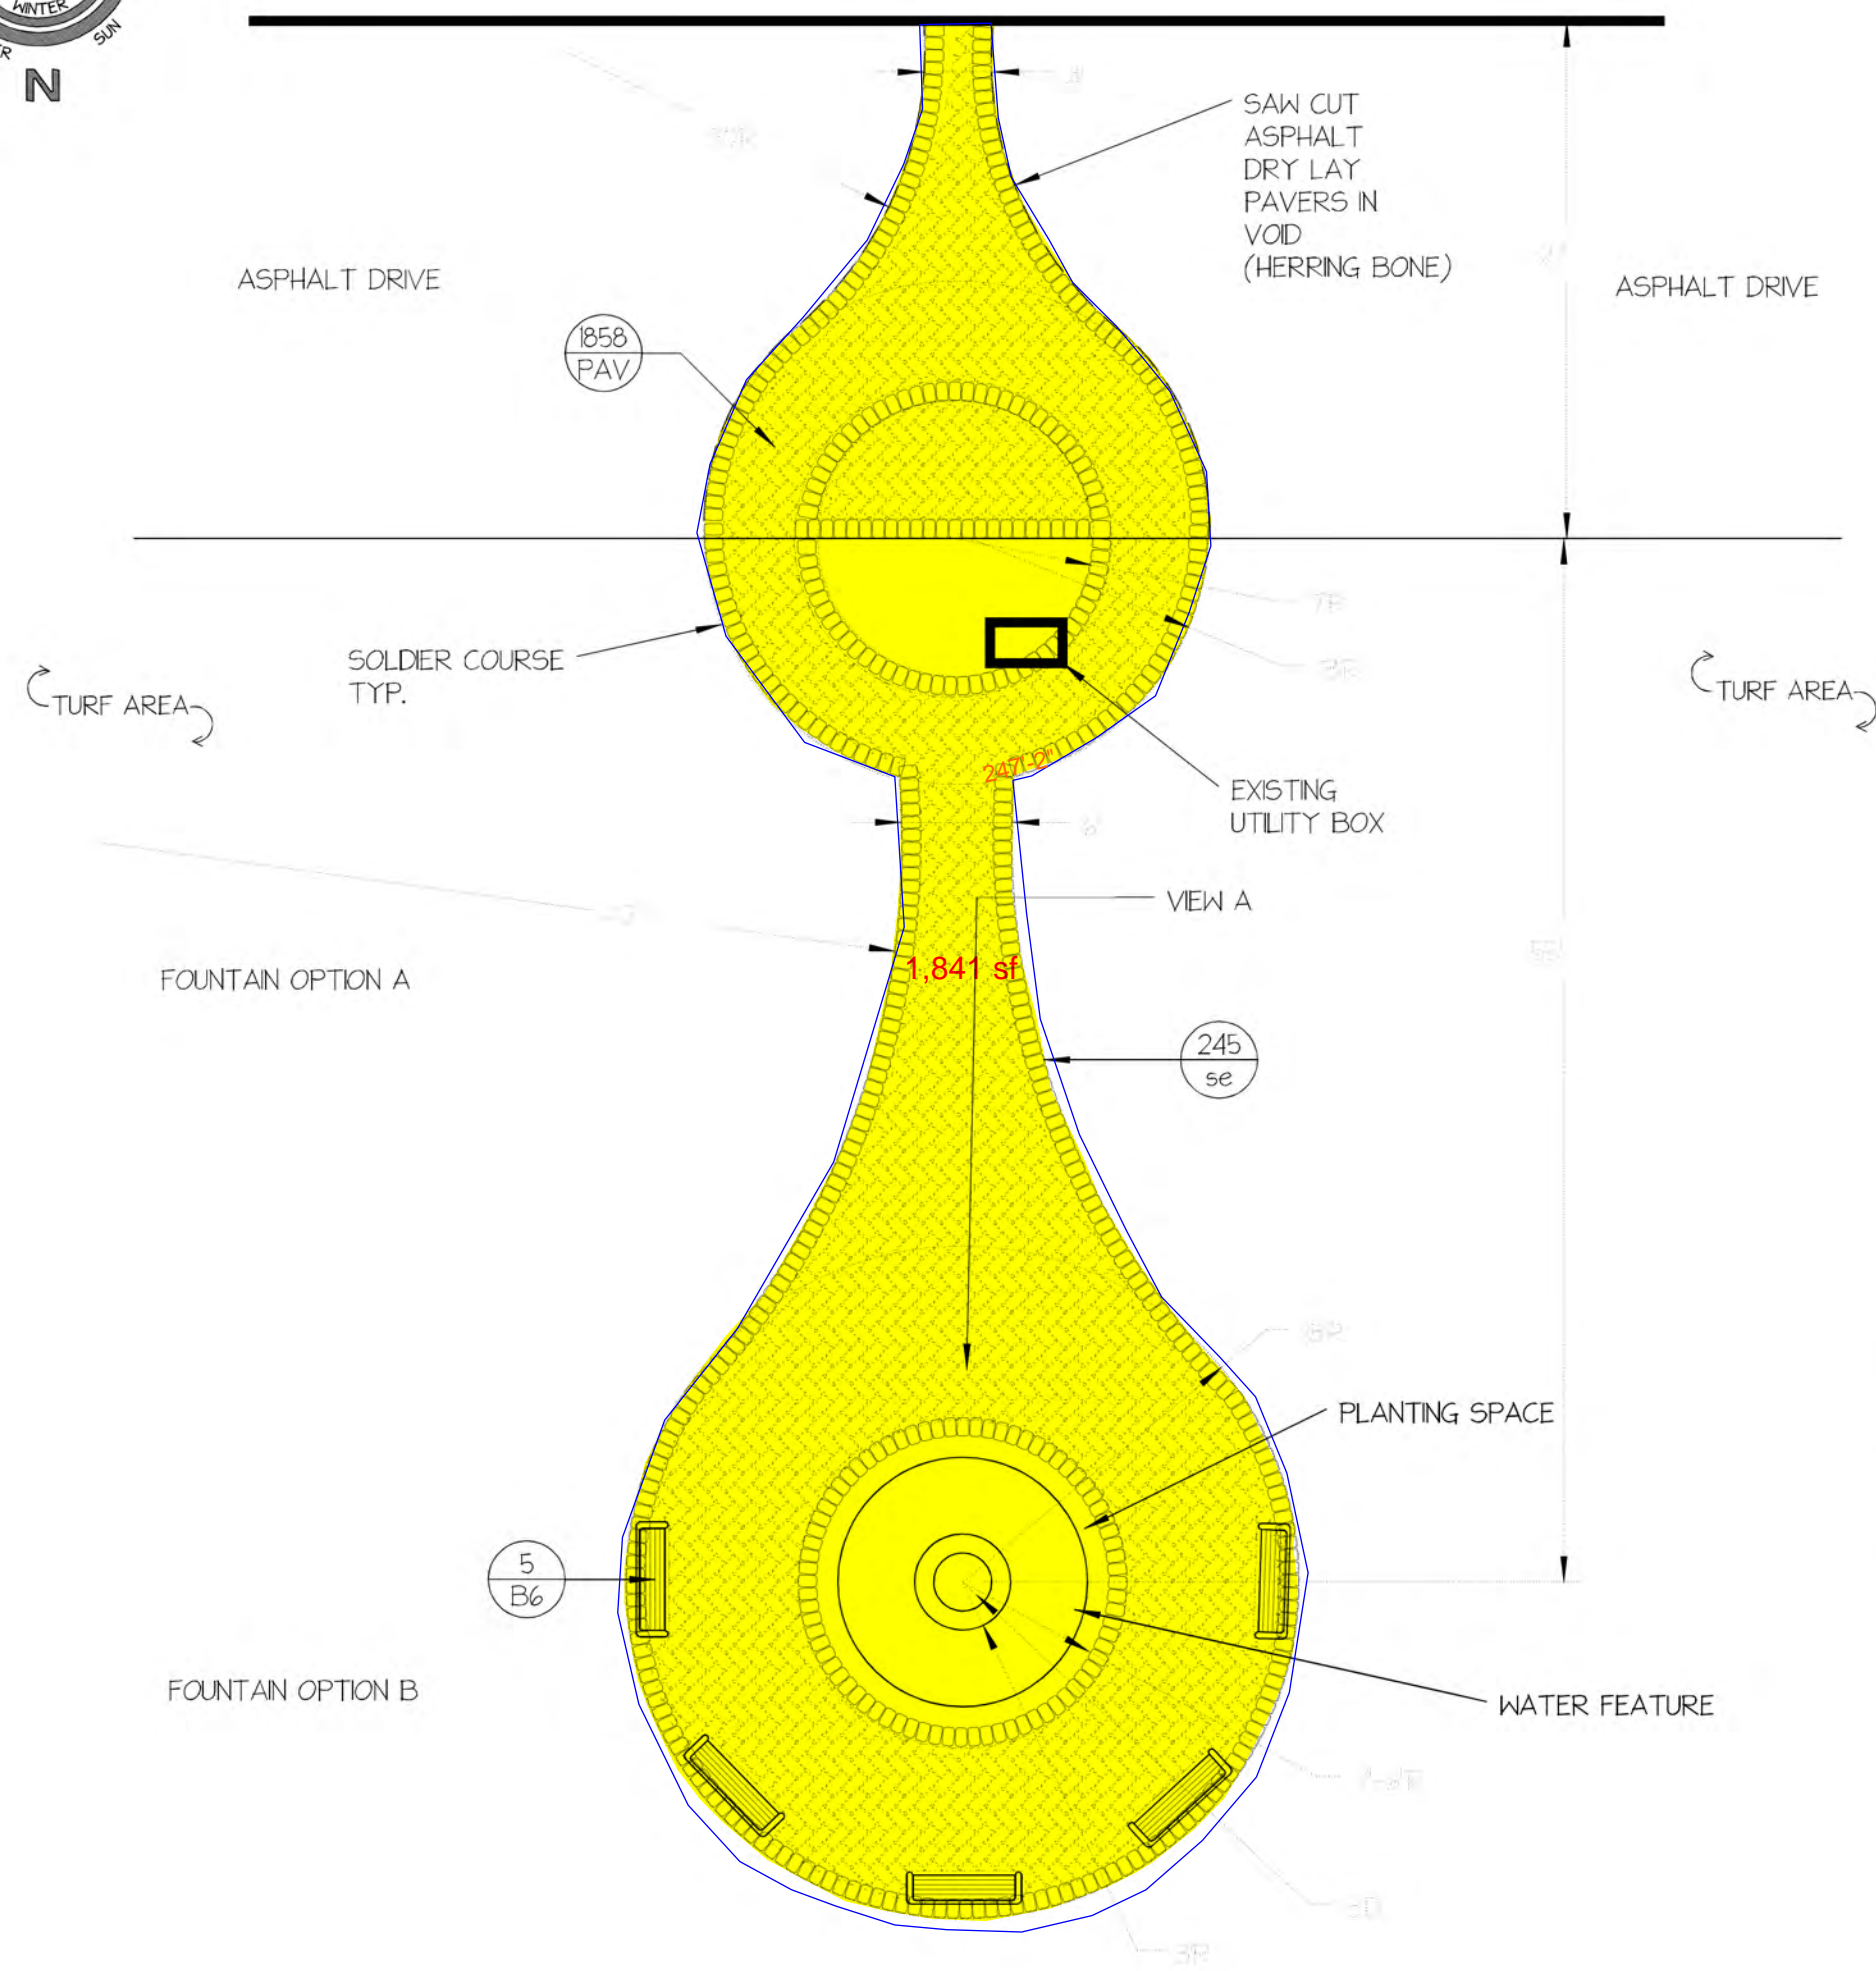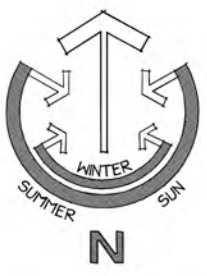

Key	Qty	Botanical Name	Common Name	Size/Condition	Remarks
Other Plants					
B6	5	BENCH 6'	TEAKE WOOD	None	
PAV	1858 sq. ft	PAVER	PAVERS SIMPLE PATTERN	None	
se	245 ft	steel edging		None	

WESTMINSTER CANTERBURY		
TOWER GREEN		
PATIO AND FOUNTAIN DETAIL		
client:		
scale	date	revision
1"=10'-0"	11-21-18	4-10-19
drawn by	checked by	drawing #
R.P.RINKER		WMCPATIO4-10-19



WESTMINSTER CANTERBURY

TOWER GREEN PROJECT BOCCE AND CHESS DETAIL

client:

scale

1"=20'-0"

date

4-5-19

revision

4-10-19

drawn by

R.P.PRINKER


checked by

J.O.


drawing #



WMCBOCCECHESS4-10-19

Key	Qty	Botanical Name	Common Name	Size/Condition
Other Plants				
P2D	64	PAVER 2X2 DARK		
P2L	40	PAVER 2X2 LIGHT		
PB	6	PARK BENCH	TEAKE (COUNTRY CASUAL)	
PE	306 ft	PAVER EDGE	'SNAP EDGE'	

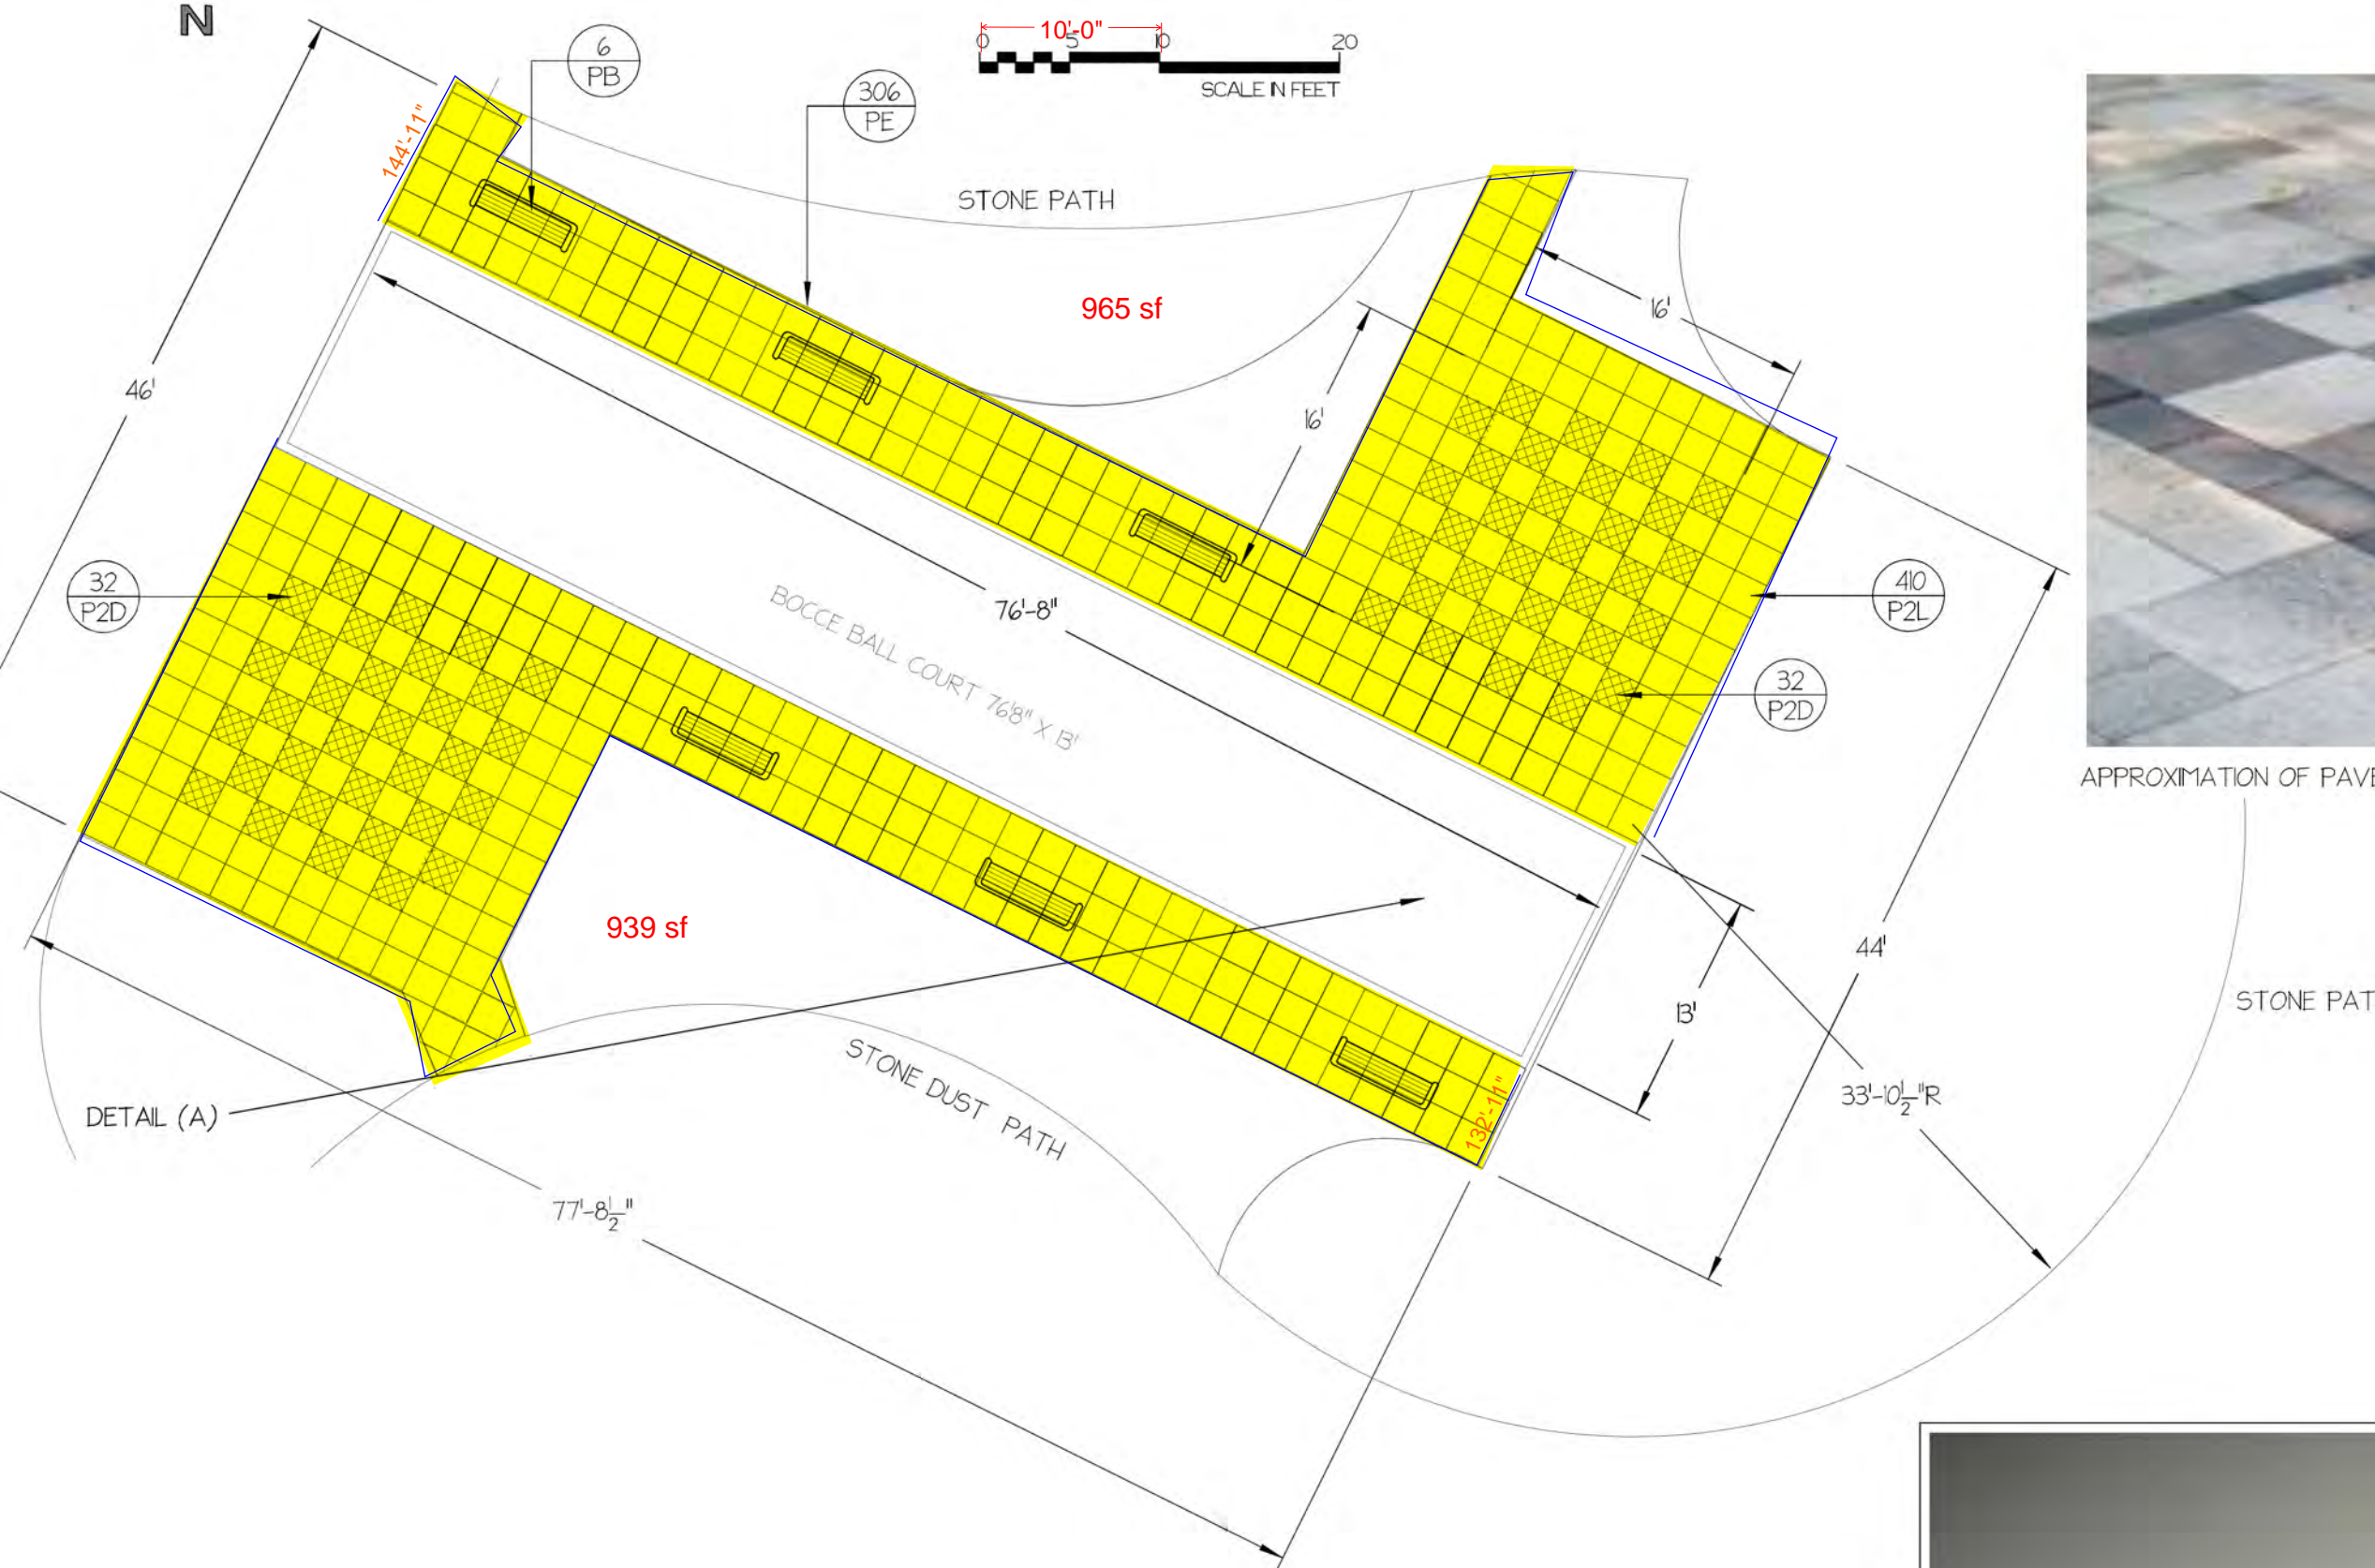

APPROXIMATION OF PAVER CONTRAST AND TEXTURE


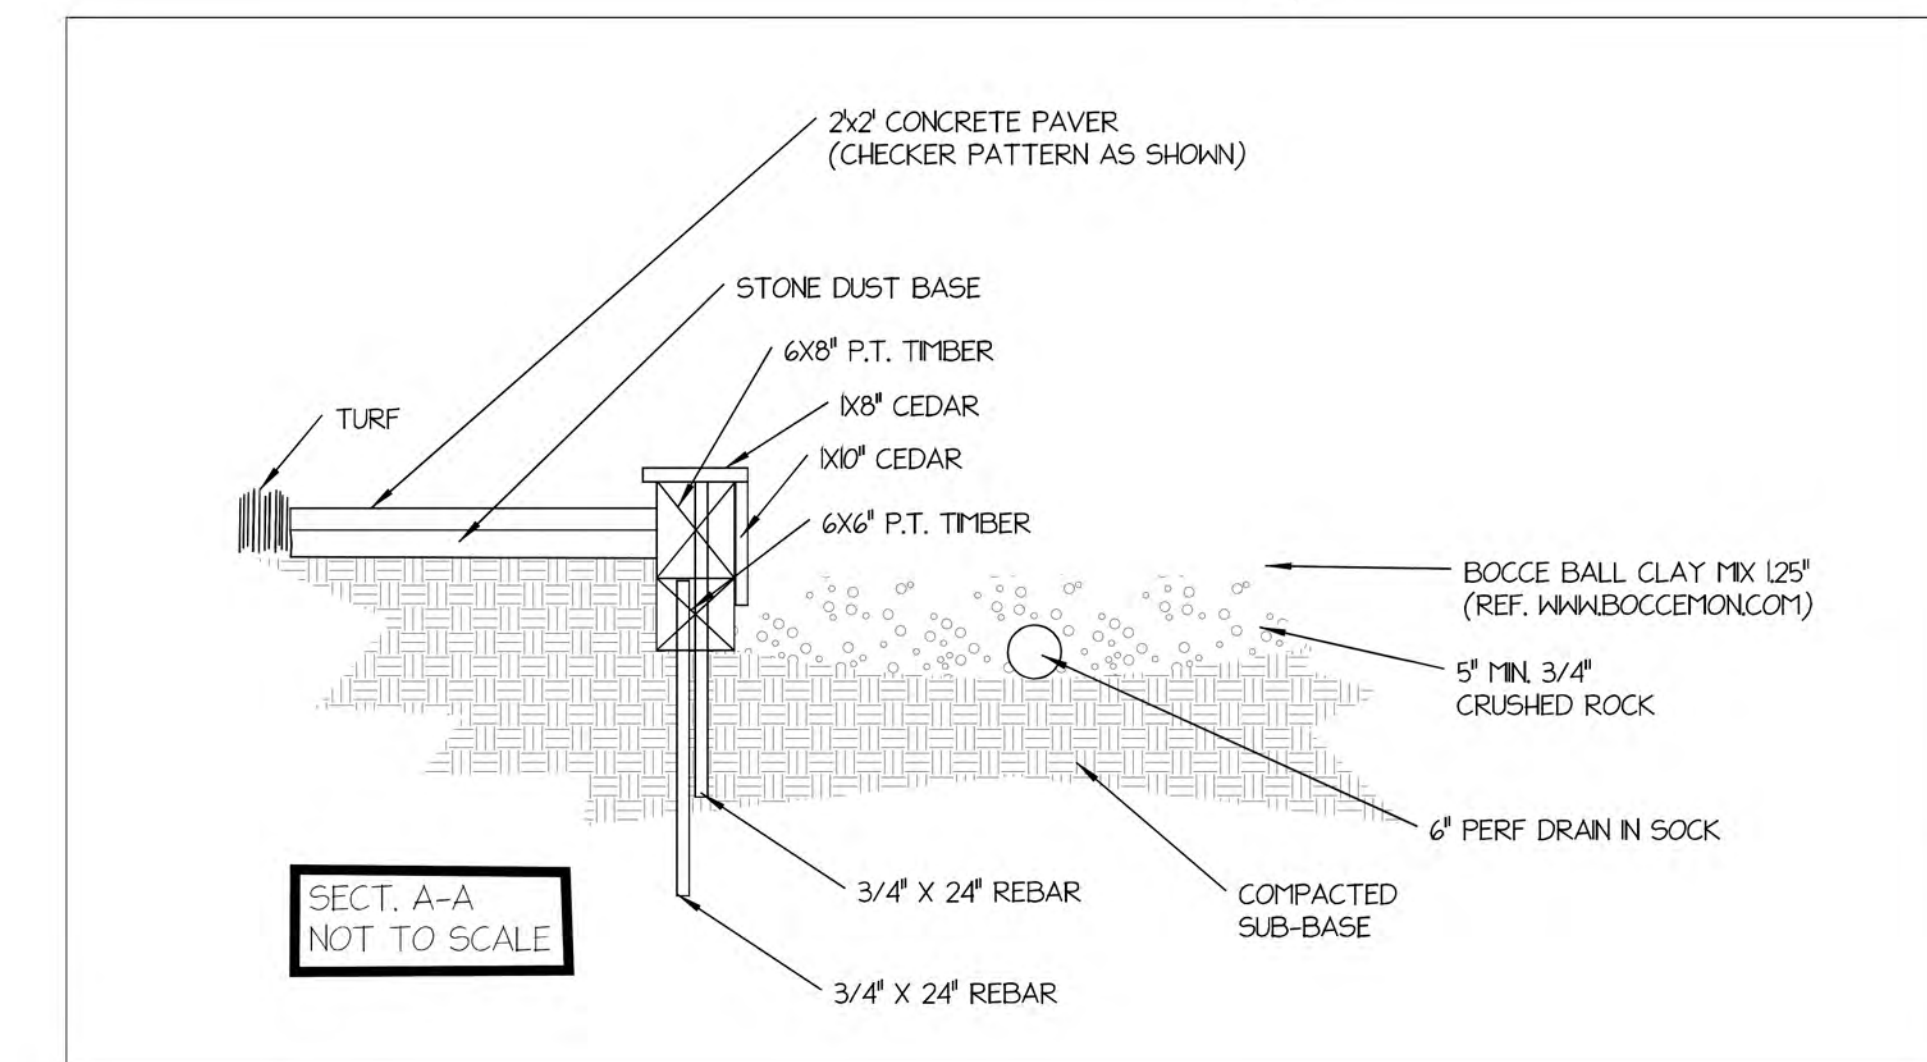


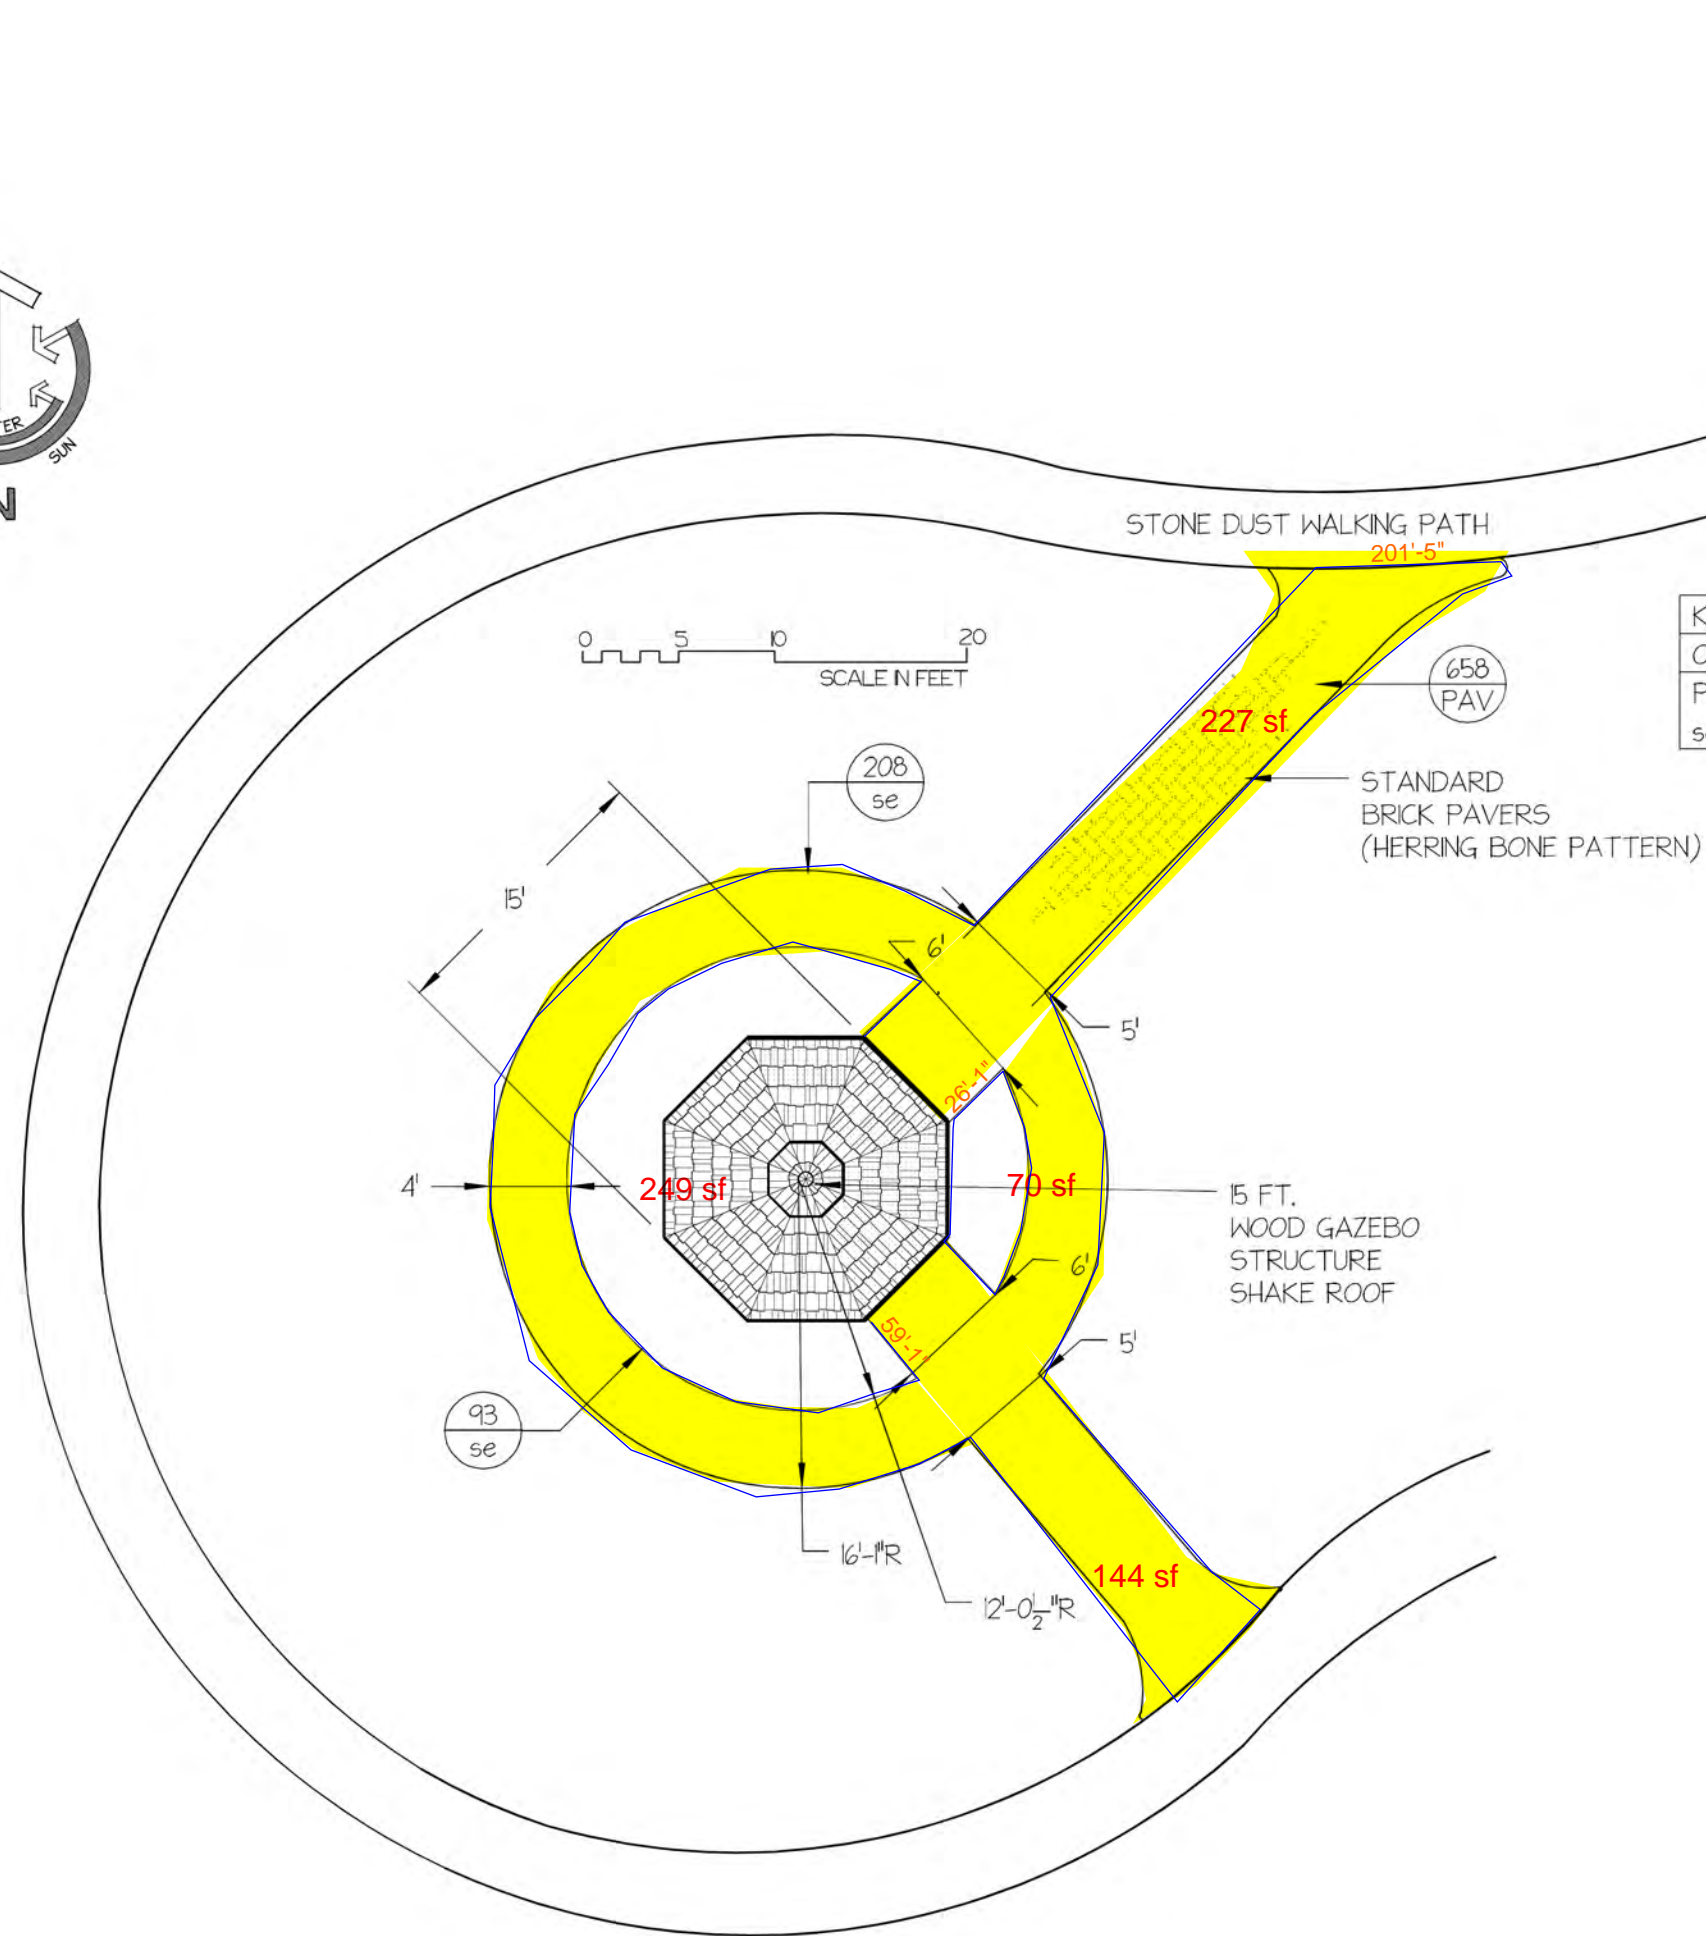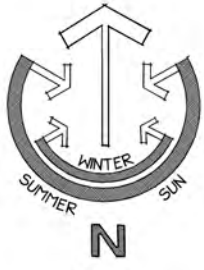

Key	Qty	Botanical Name	Common Name	Size/Condition	Remarks
Other Plants					
PAV	658 sq. ft.	PAVER	PAVERS SIMPLE PATTERN	None	
se	301 ft.	steel edging		None	



WESTMINISTER CANTERBURY TOWER GREEN PROJECT GAZEBO CONSTRUCTION CONCEPT		
client:		
scale	1"=10'-0"	date 11-21-18
drawn by	R.P.RINKER	revision 04-05-19
	checked by	drawing # WMCGAZEBO04-05-19

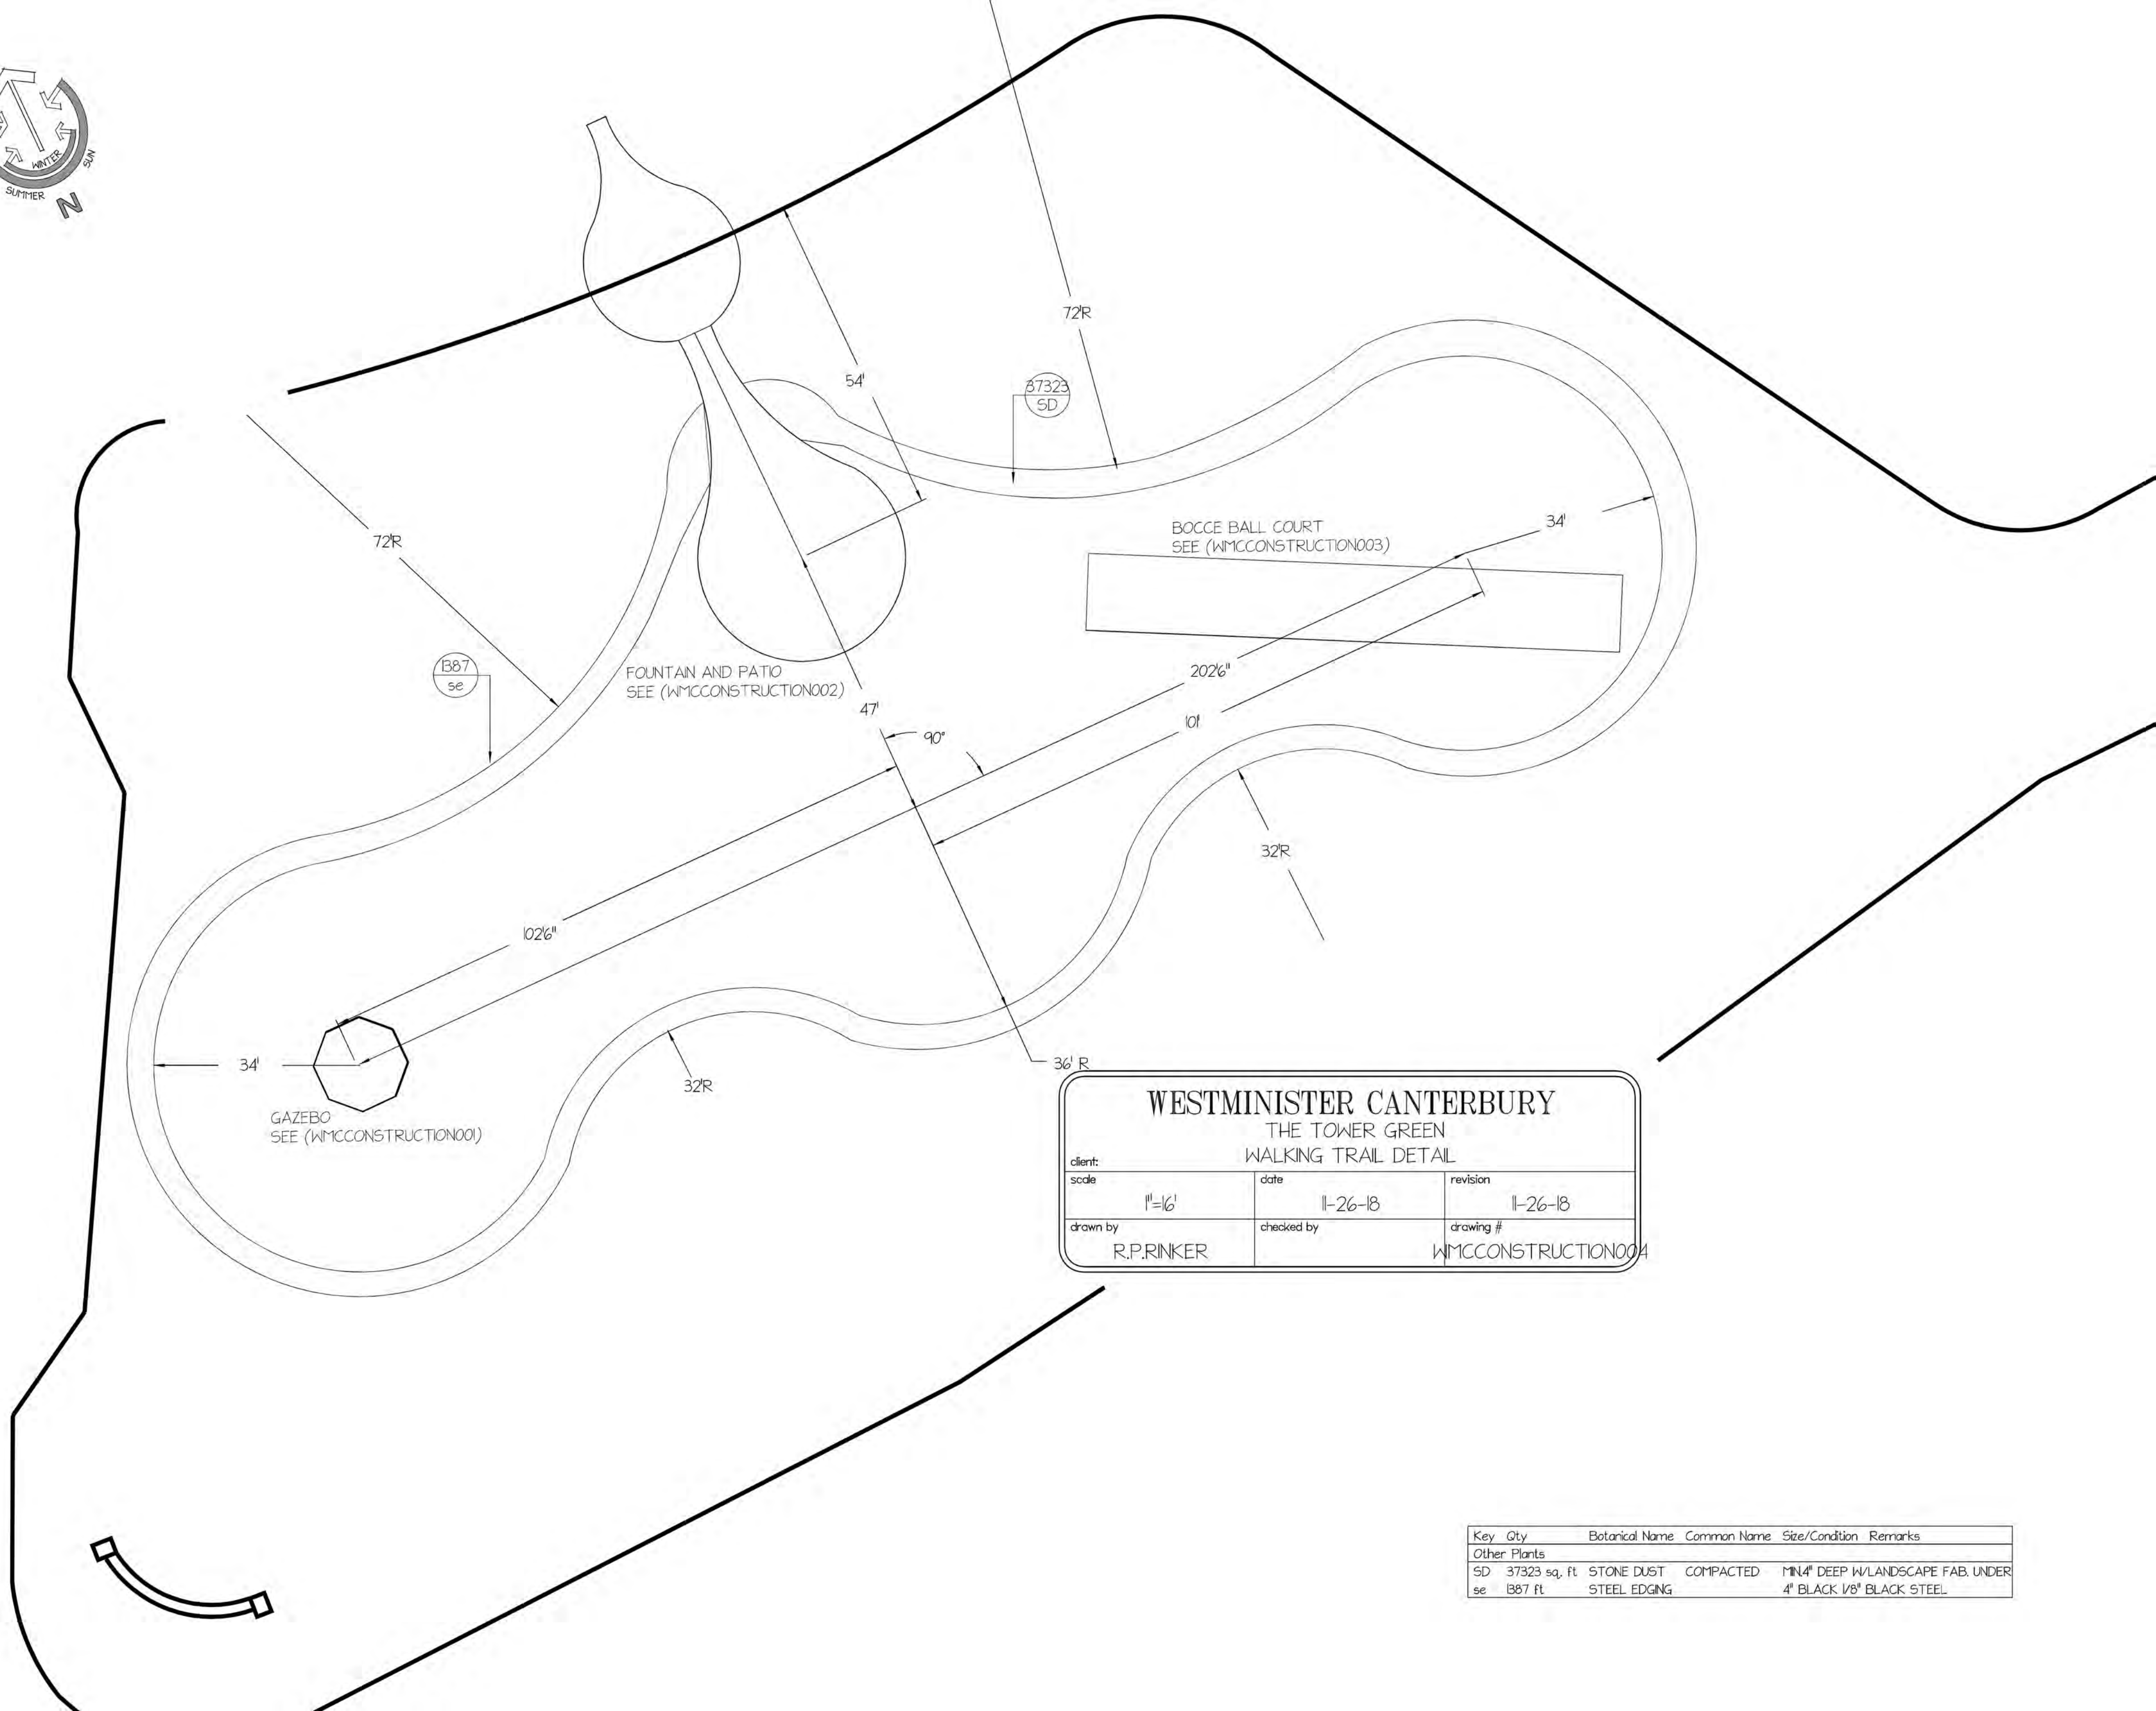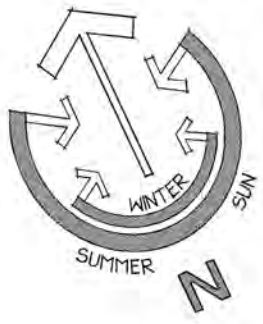

WESTMINSTER CANTERBURY
 THE TOWER GREEN
 WALKING TRAIL DETAIL

client:		
scale	date	revision
1"=16'	11-26-18	11-26-18
drawn by	checked by	drawing #
R.P.RINKER		WMC CONSTRUCTION004

Key	Qty	Botanical Name	Common Name	Size/Condition	Remarks
Other Plants					
SD	37323 sq. ft	STONE DUST	COMPACTED	MIN 4" DEEP W/LANDSCAPE FAB. UNDER	
se	187 ft	STEEL EDGING		4" BLACK 1/8" BLACK STEEL	