


THE POURHOUSE GROUP, LLC
1600 W. GARY STREET
RICHMOND, VIRGINIA


10962 RICHARDSON ROAD
 SUITE J
 ASHLAND, VIRGINIA 23005
 804-550-3096
 FAX 804-550-1217

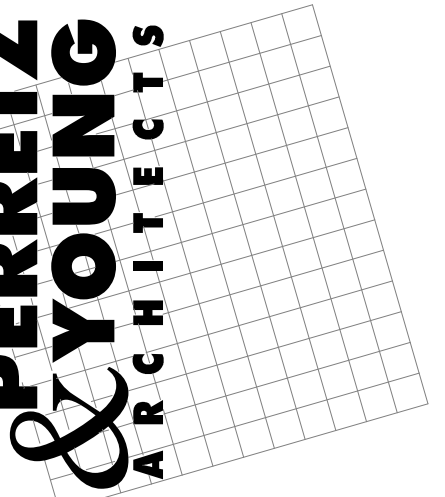

JOB NO. 17-042
 DATE: 12-12-2018
 REV.

SCALE: AS NOTED
 SHEET:

A.I.O.
 © 2017 BY PERRETZ & YOUNG ARCHITECTS, P.C.

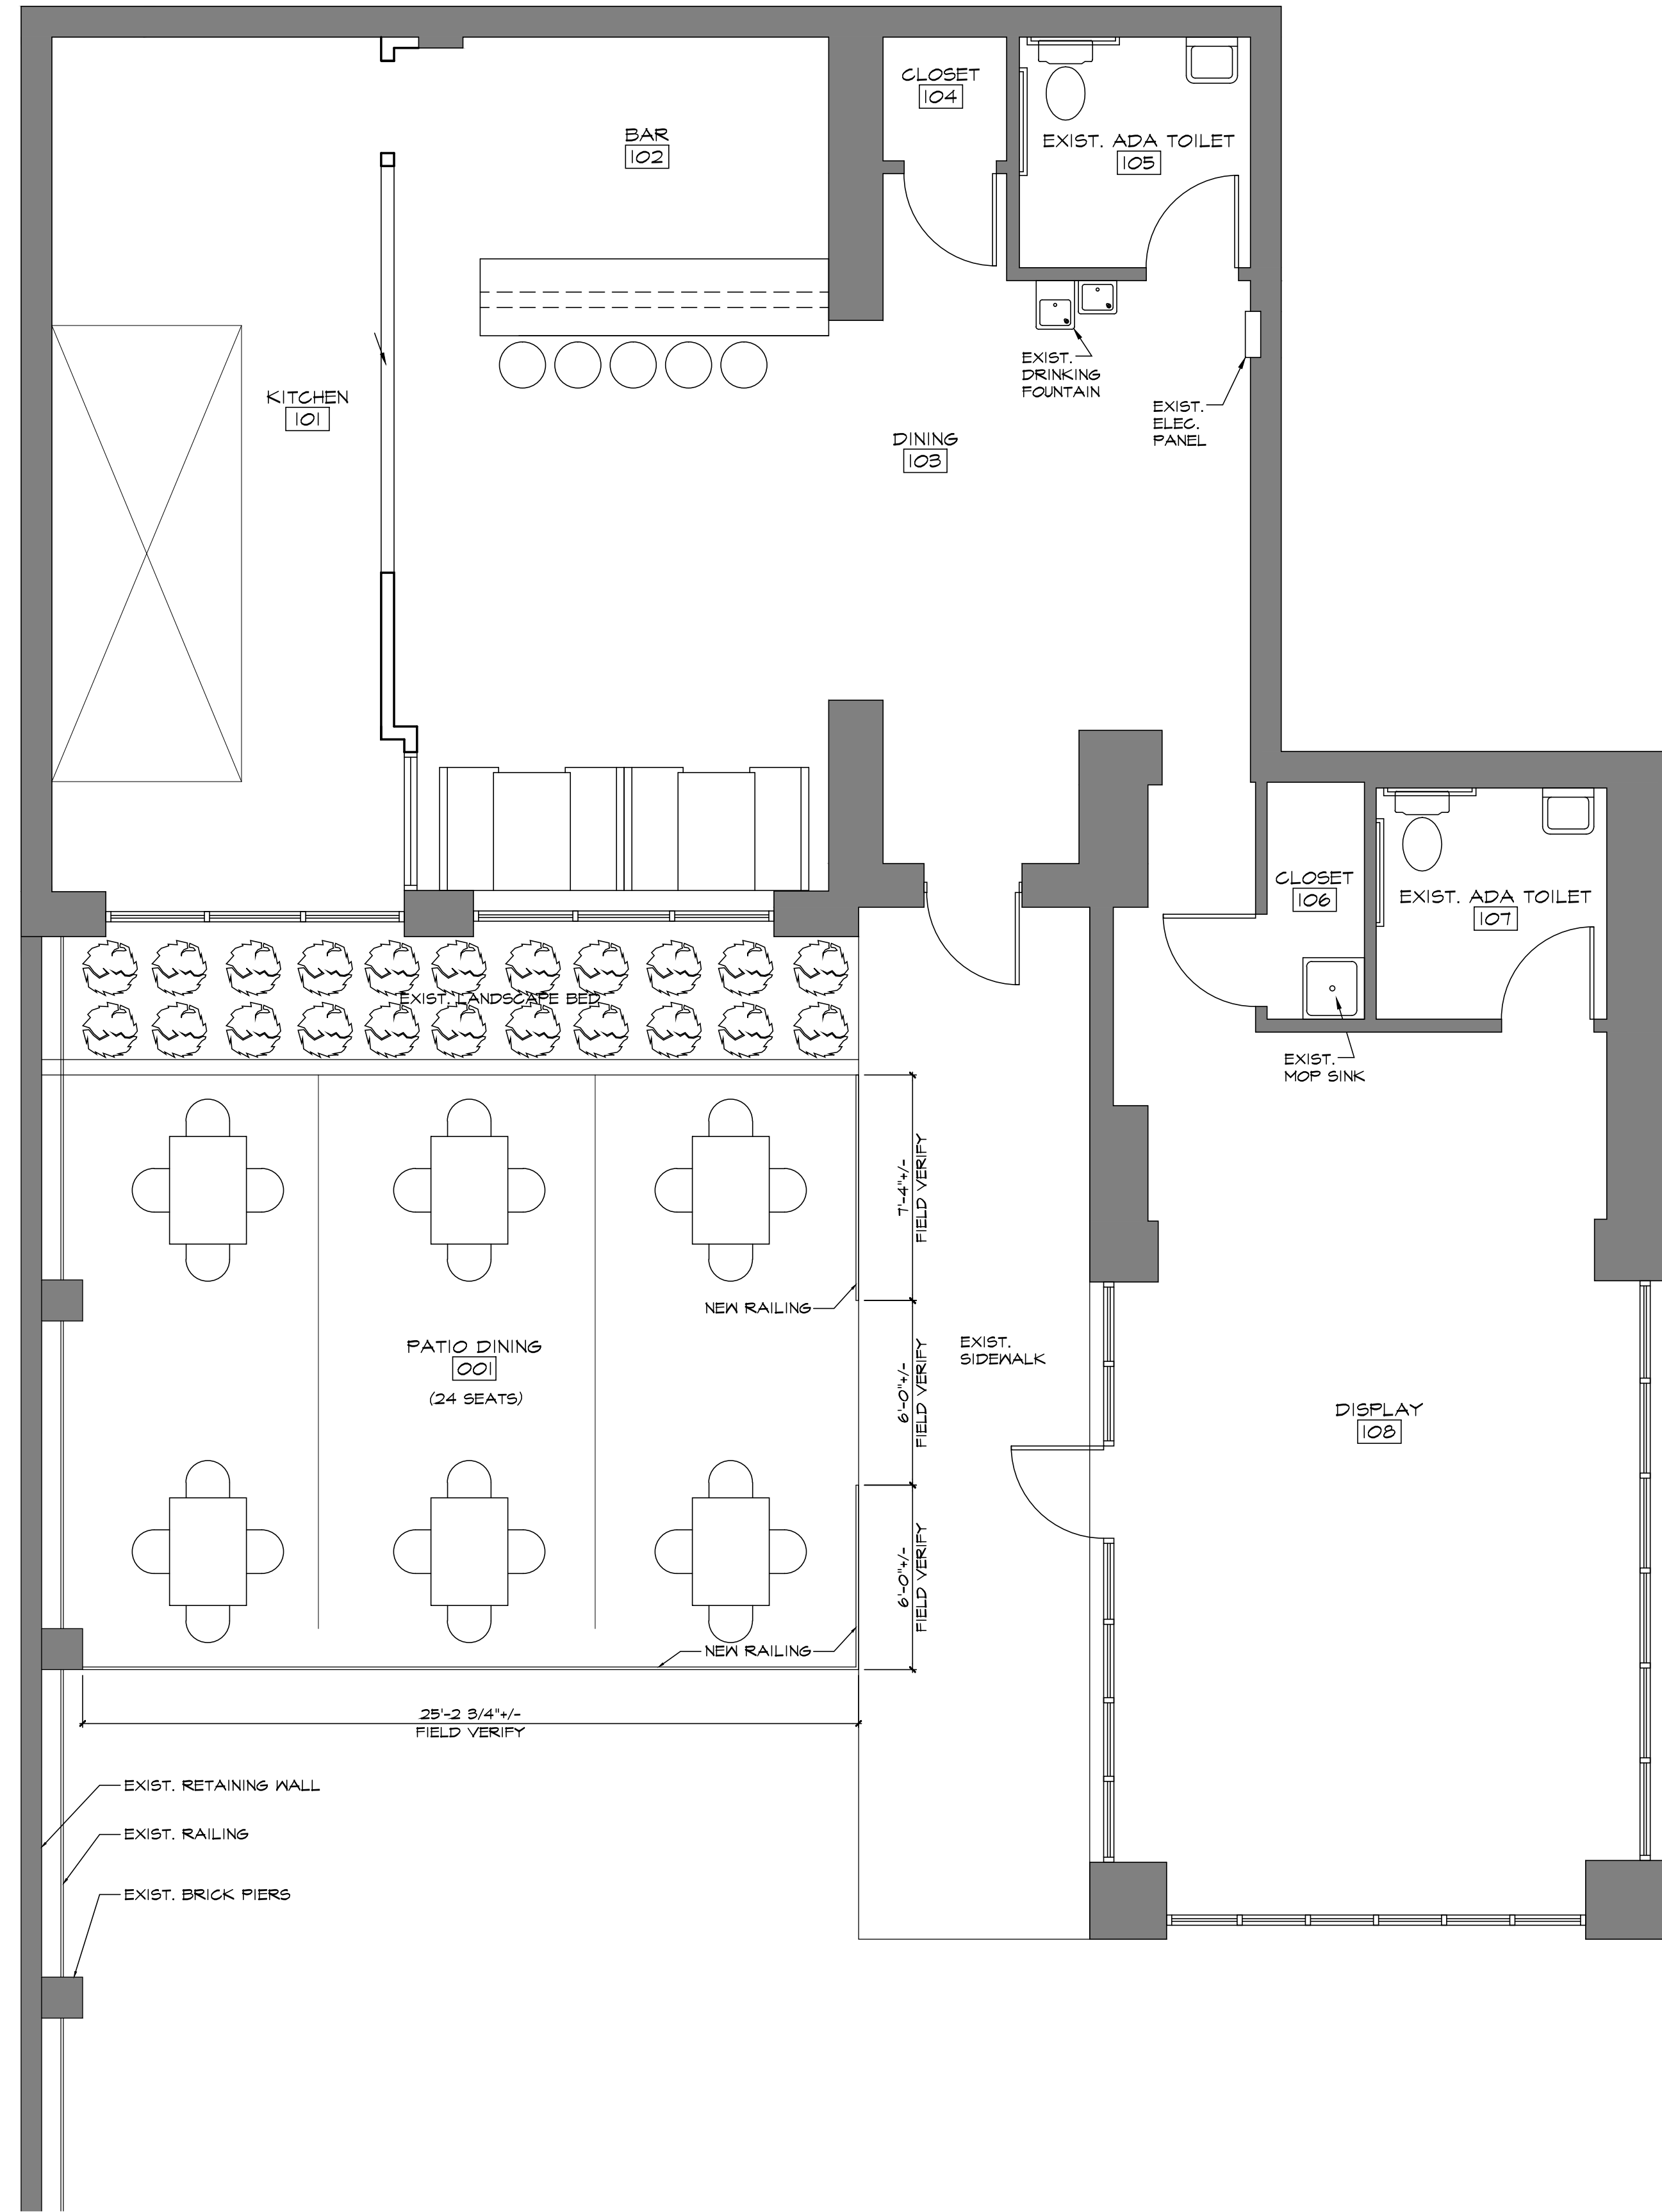

① PATIO PLAN

1/4" = 1'-0"

FLOOR PLAN

