


Alterations to Evans Garage
 New Kent Avenue, Richmond, VA

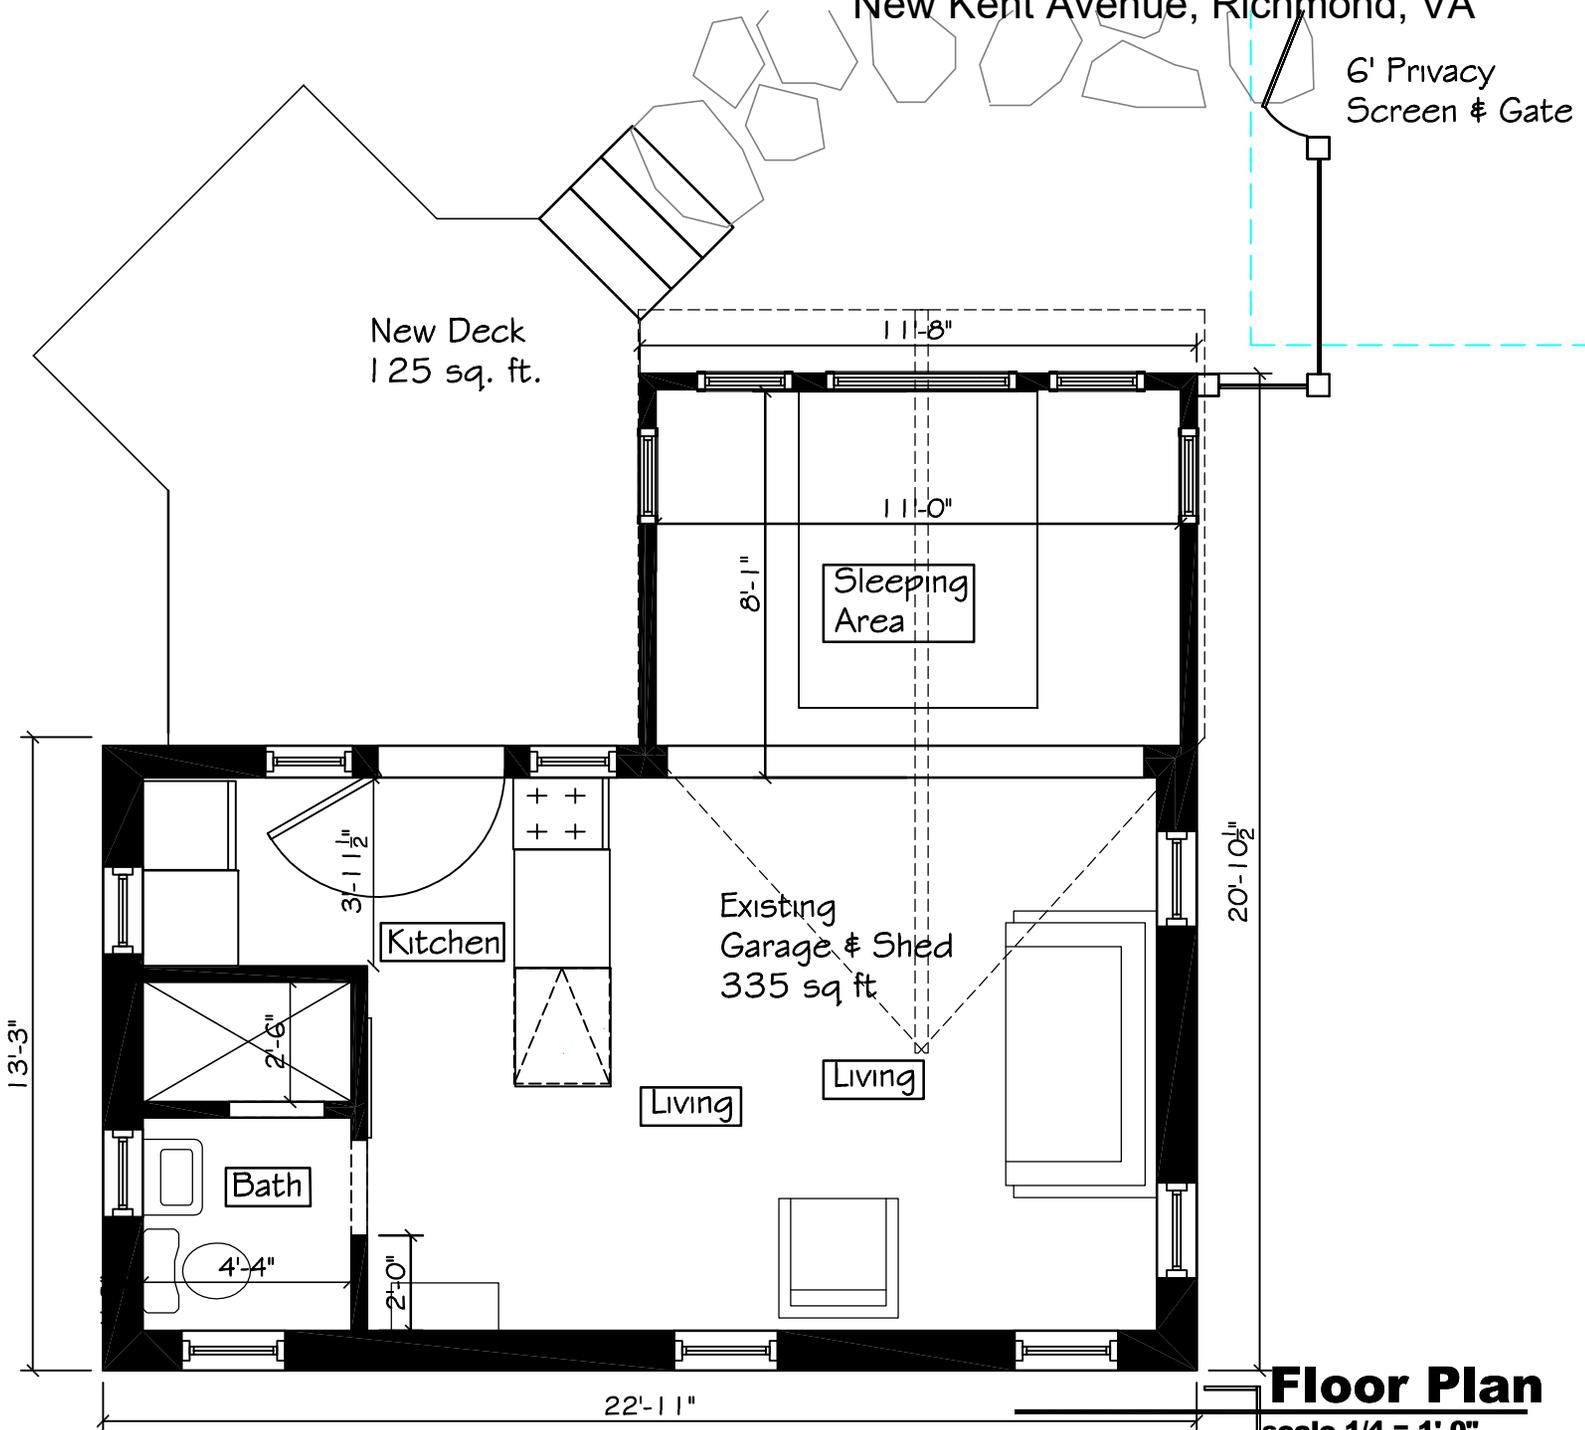


Floor Plan
 scale 1/4" = 1'-0"

12/14/21

Floor Plan


Alterations to Evans Garage
New Kent Avenue, Richmond, VA

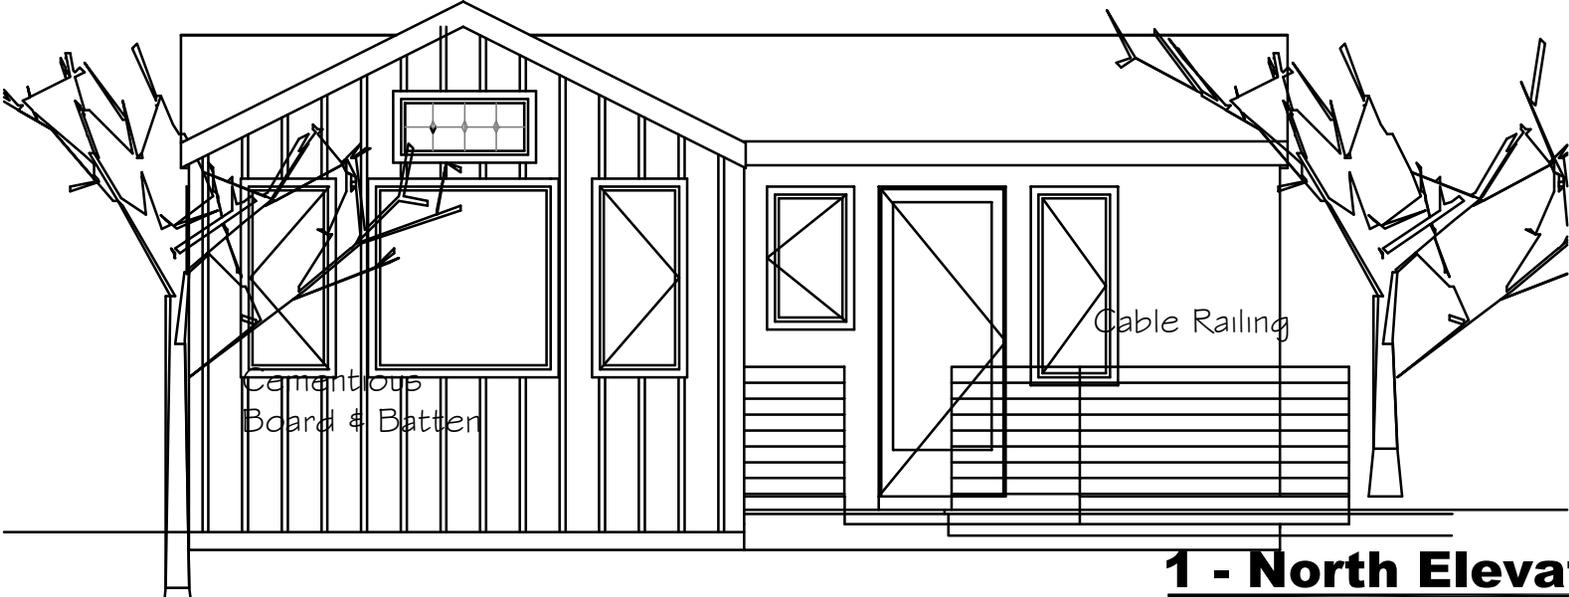

1 - North Elevation

scale 1/4" = 1'-0"

New 6:12 Asphalt
Shingled roof

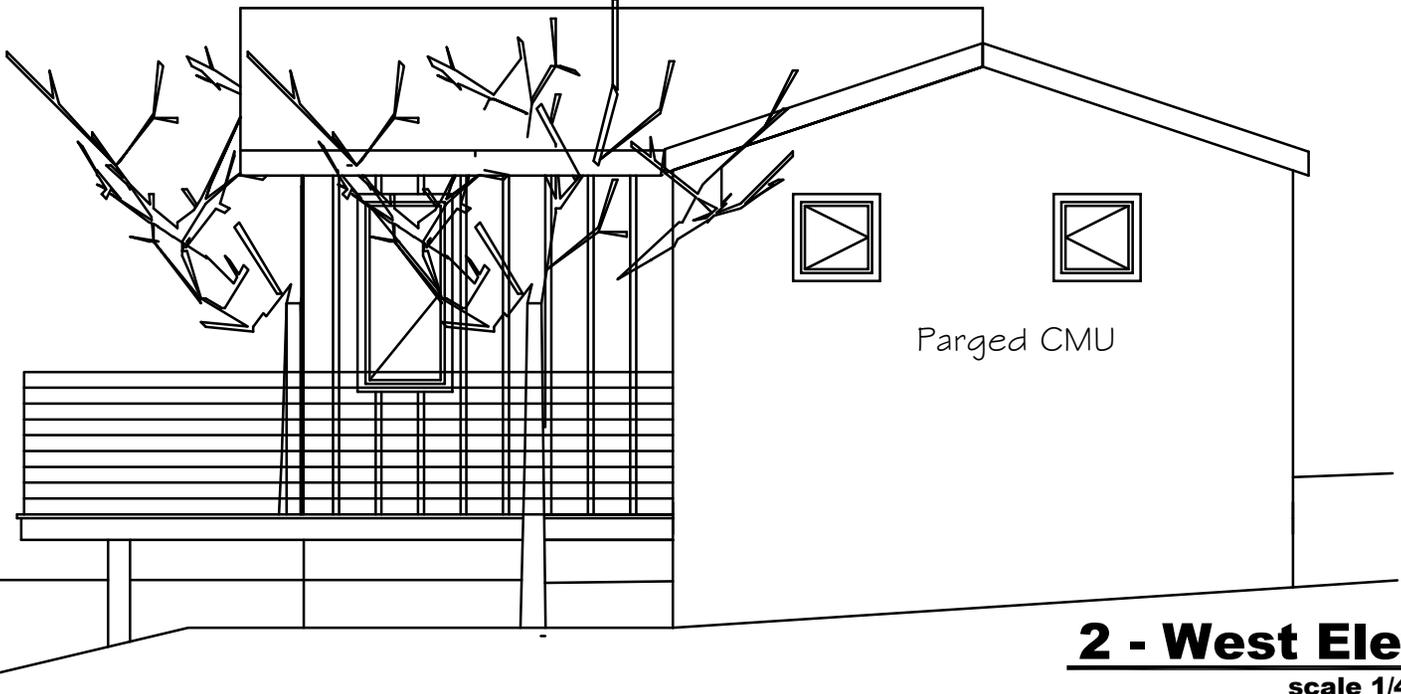


2 - West Elevation

scale 1/4" = 1'-0"

12/14/21

North & West
Elevations

Alterations to Evans Garage
New Kent Avenue, Richmond, VA

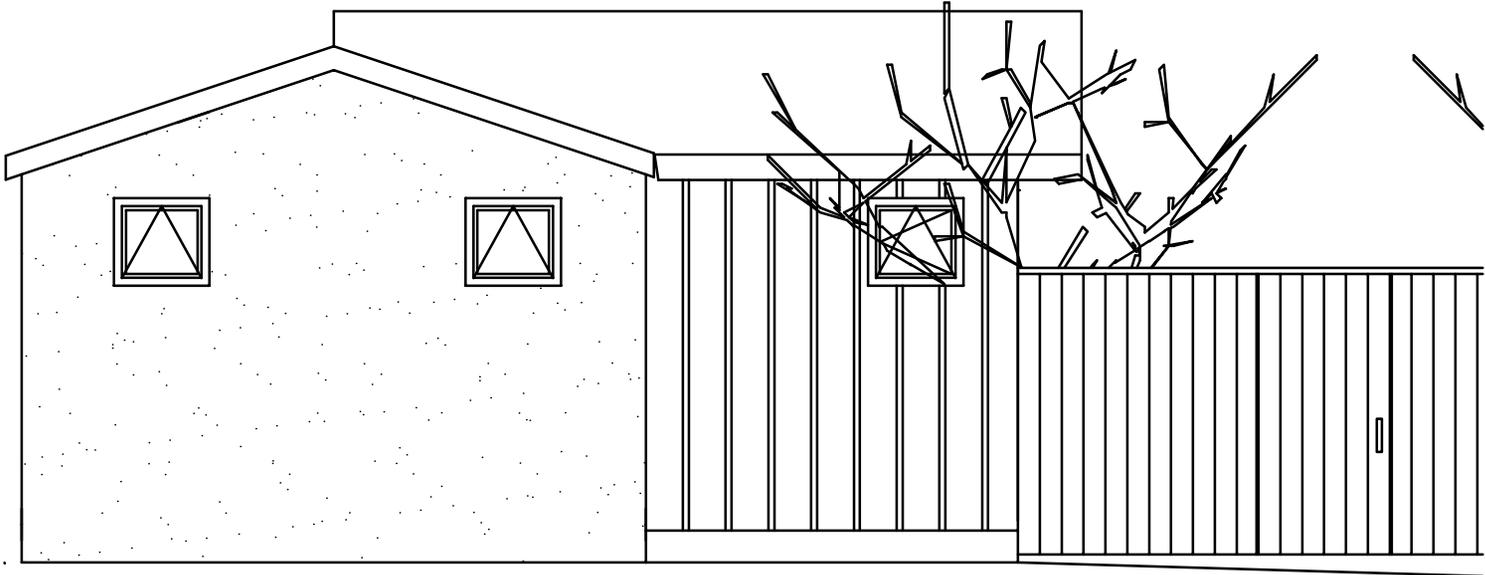


3 - East Elevation

scale 1/4" = 1'-0"


12/14/21
11/19/21

East
Elevation

Alterations to Evans Garage
New Kent Avenue, Richmond, VA

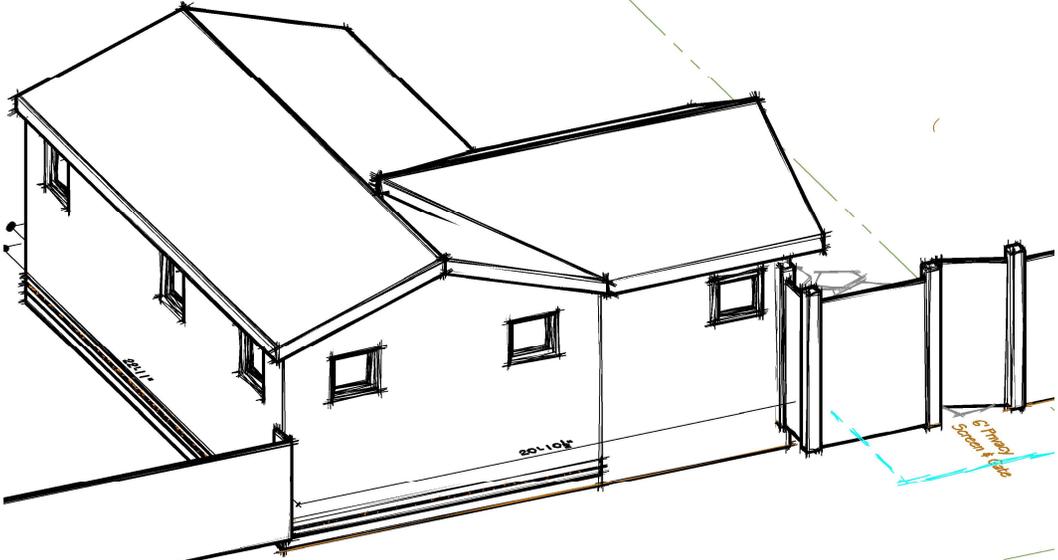

Towards Street

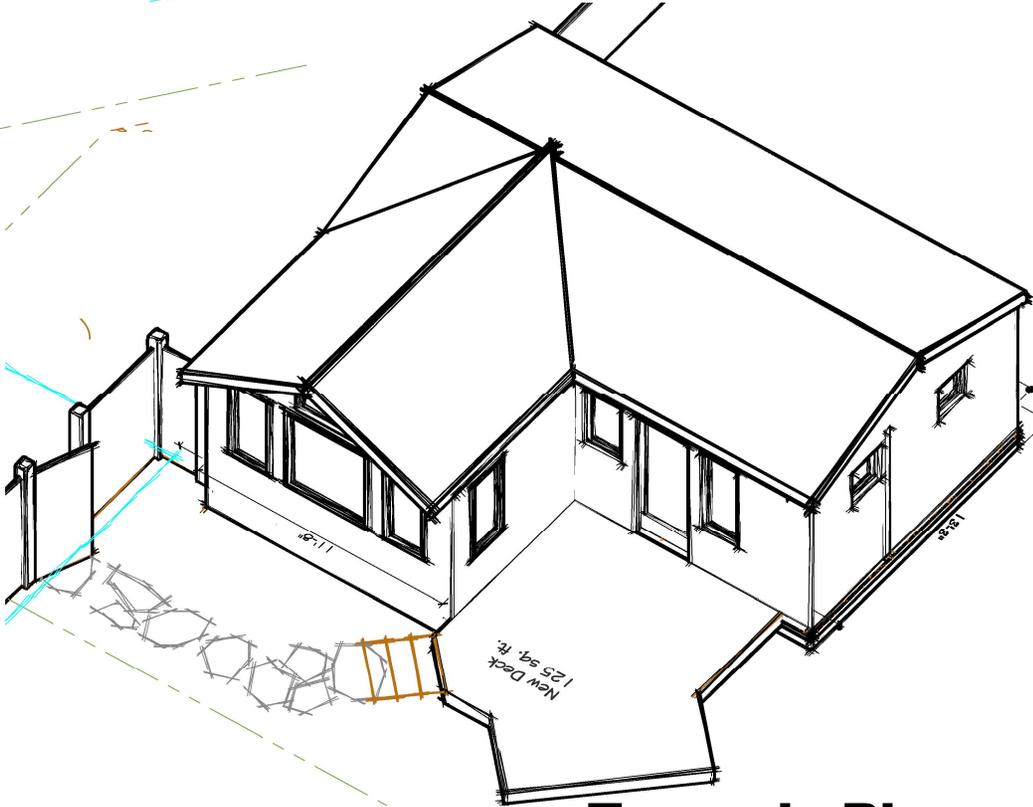

Towards River