



Alterations to Evans Garage

4907 New Kent Avenue, Richmond, VA

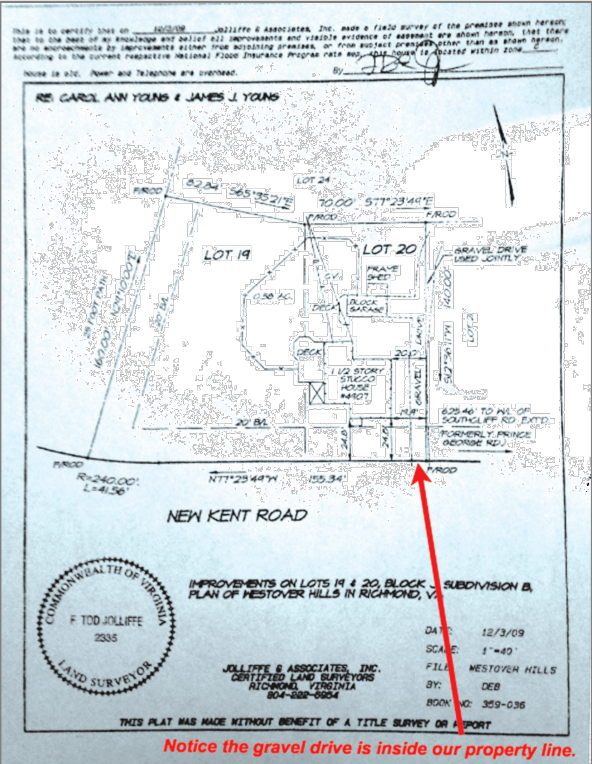

Survey


not to scale

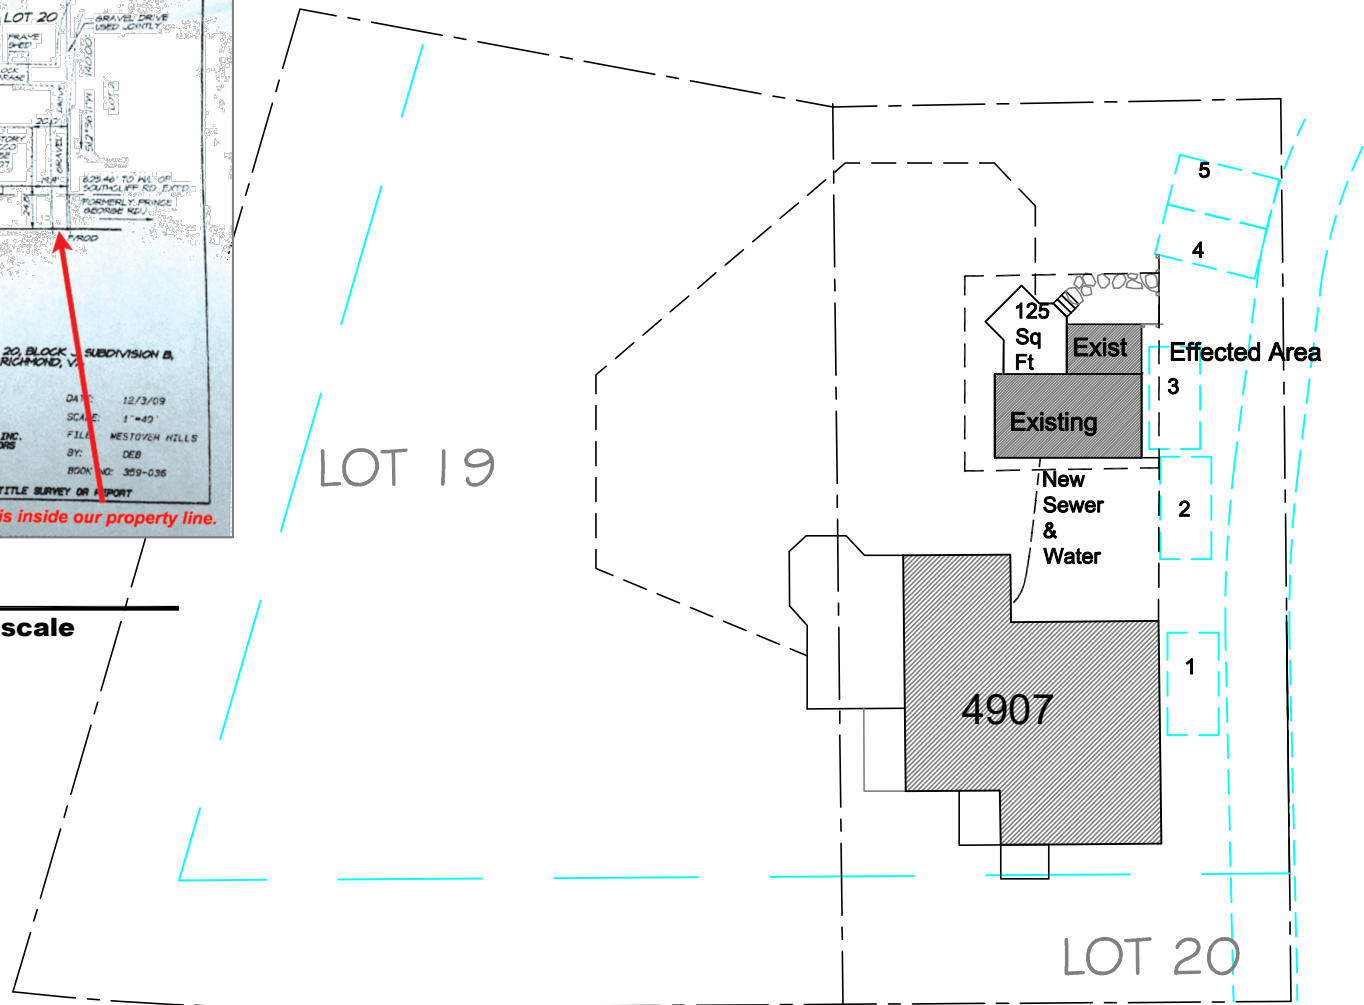

Site Plan

scale 1"=30'-0"

Alterations to Evans Garage
New Kent Avenue, Richmond, VA

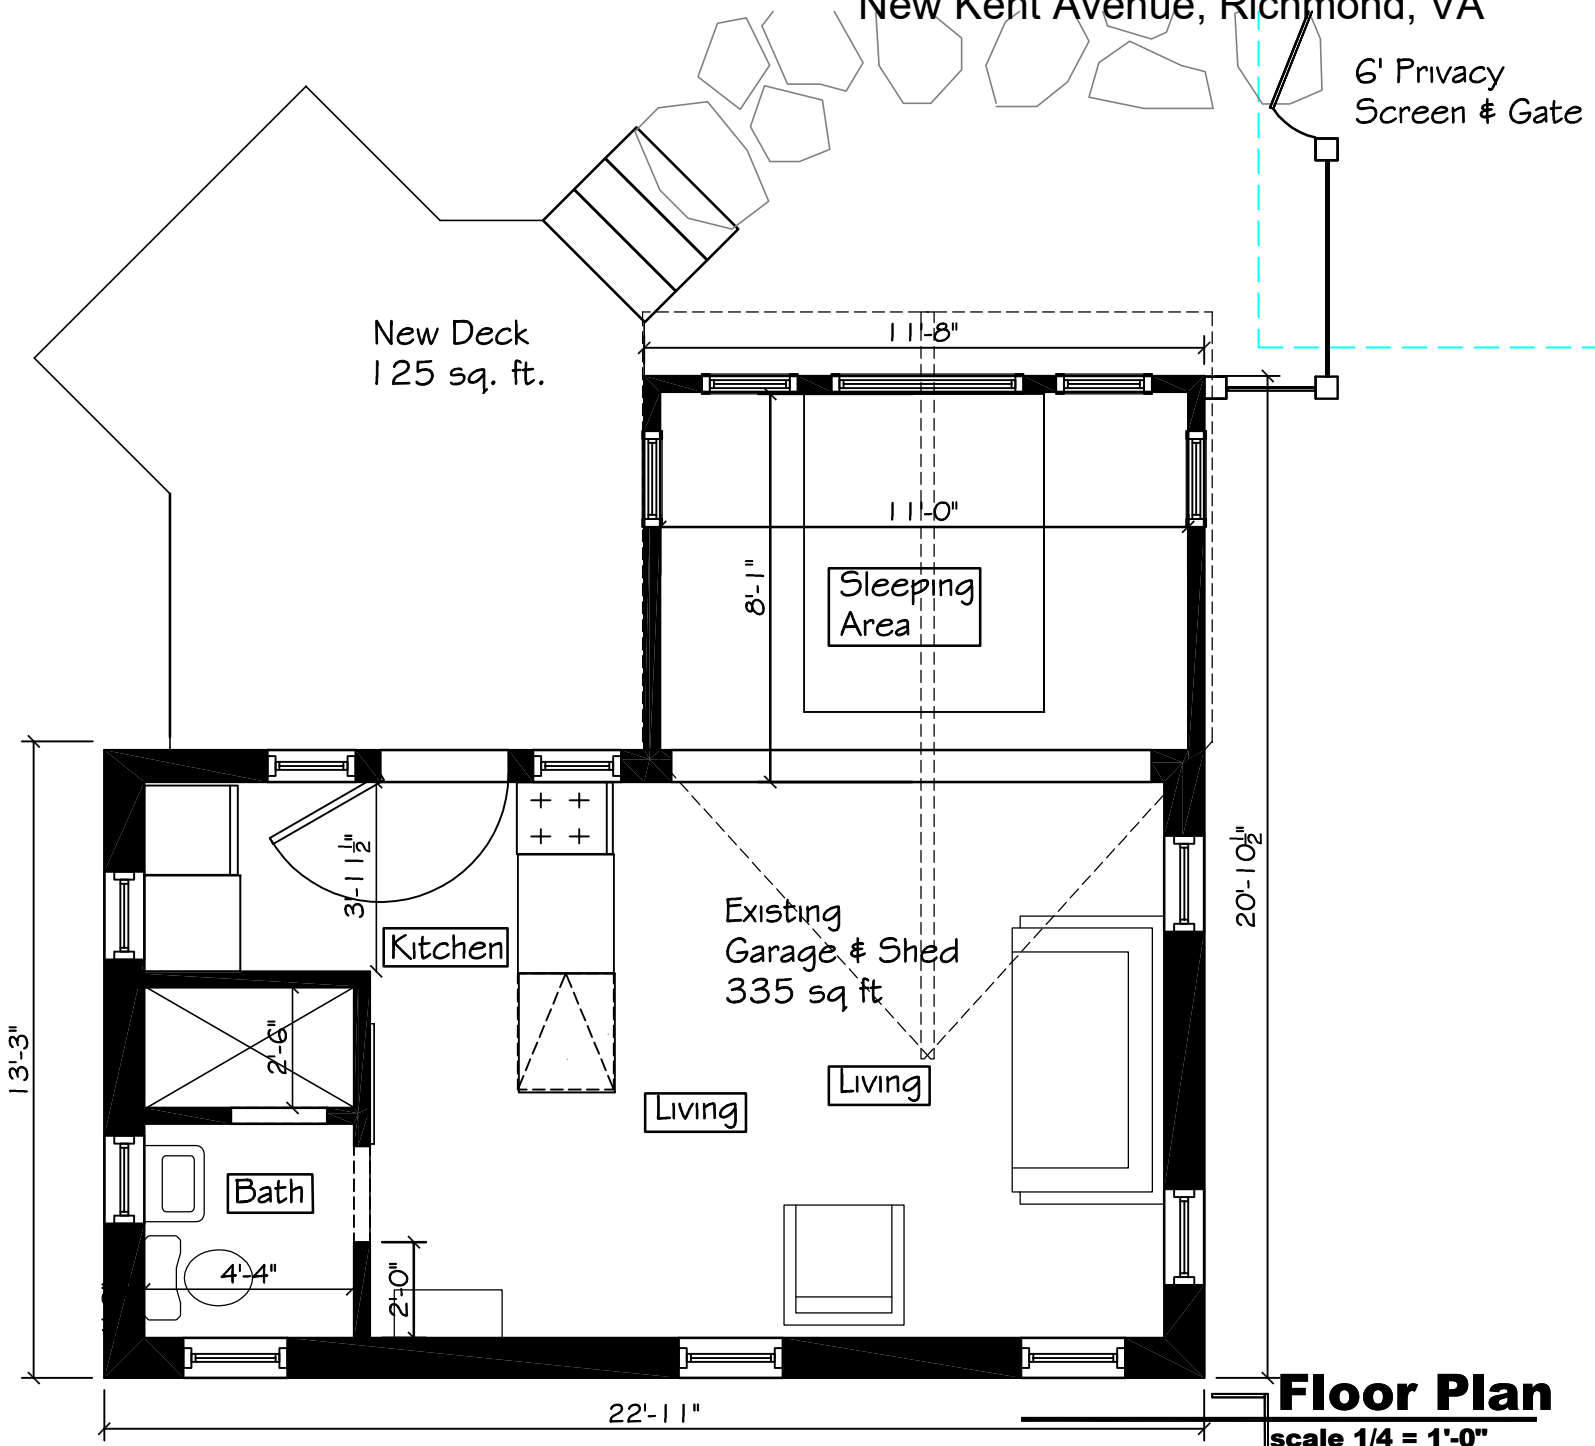


Floor Plan
scale 1/4" = 1'-0"

12/14/21

Floor Plan


Alterations to Evans Garage
New Kent Avenue, Richmond, VA

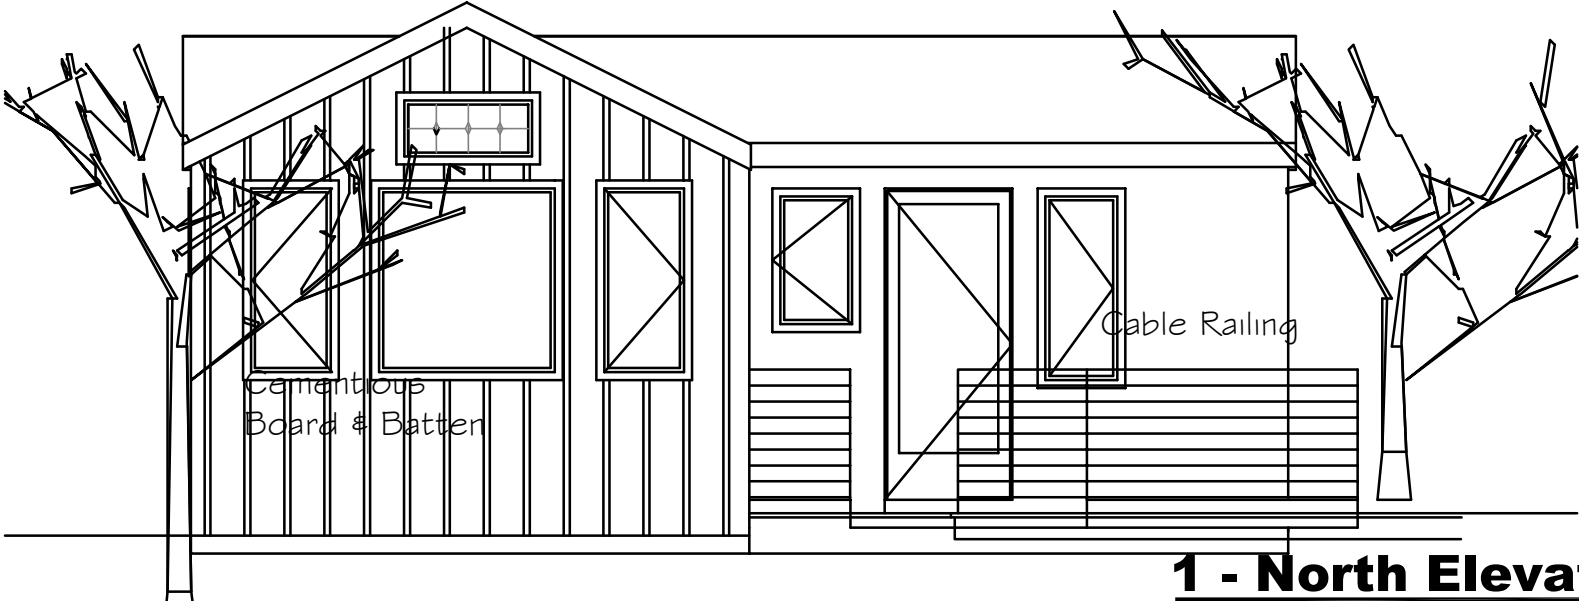

1 - North Elevation

scale 1/4" = 1'-0"

New 6:12 Asphalt
Shingled roof

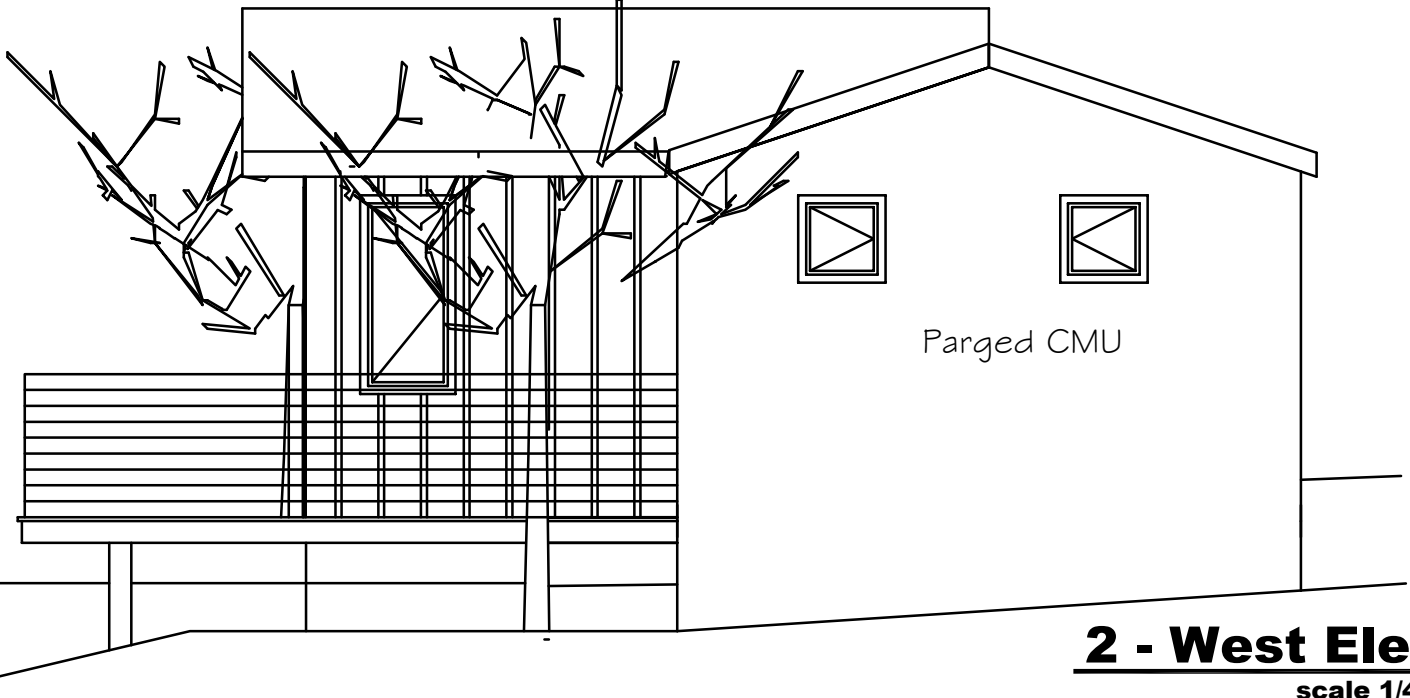

2 - West Elevation

scale 1/4" = 1'-0"


12/14/21

North & West
Elevations

Alterations to Evans Garage
New Kent Avenue, Richmond, VA

**catherine farmer
design**

804.363.7659
catherine@catherinefarmerdesign.com

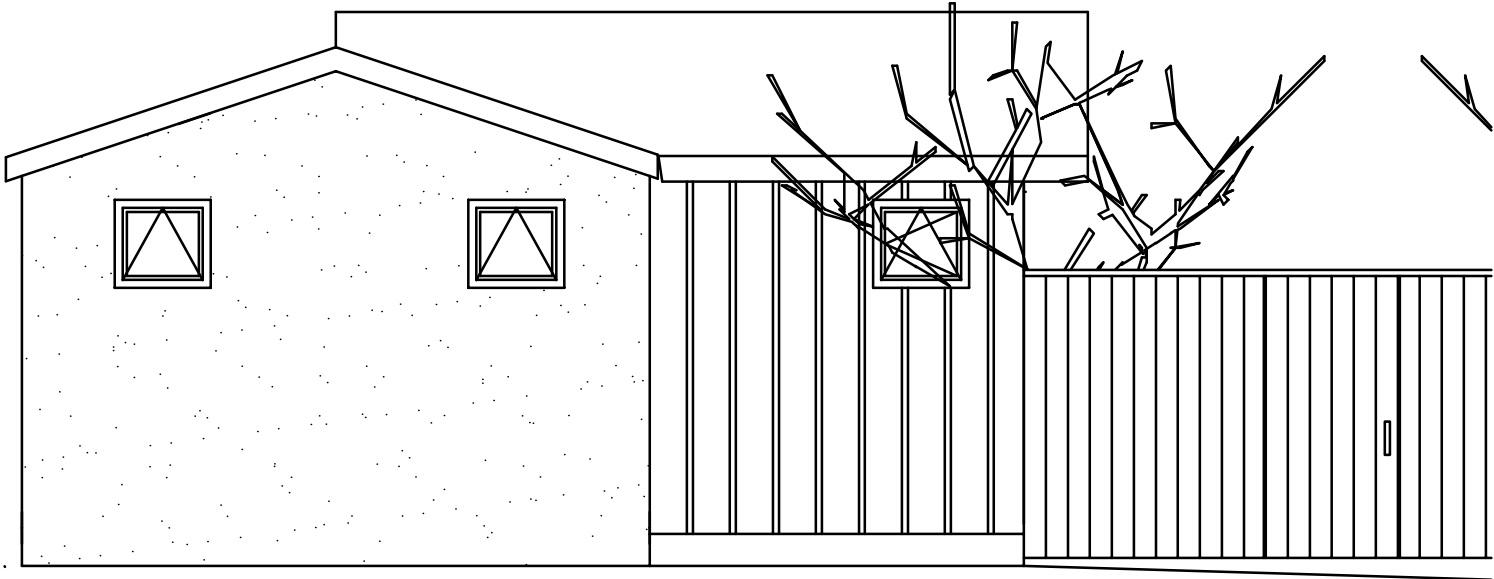

3 - East Elevation


scale 1/4" = 1'-0"

12/14/21
11/19/21


East
Elevation

4

Alterations to Evans Garage
New Kent Avenue, Richmond, VA

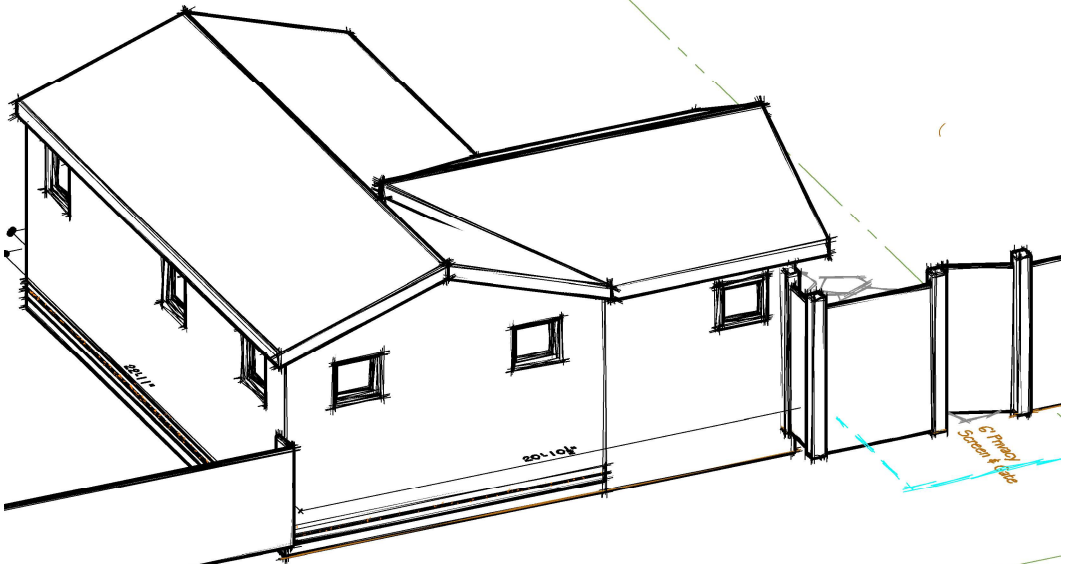

Towards Street

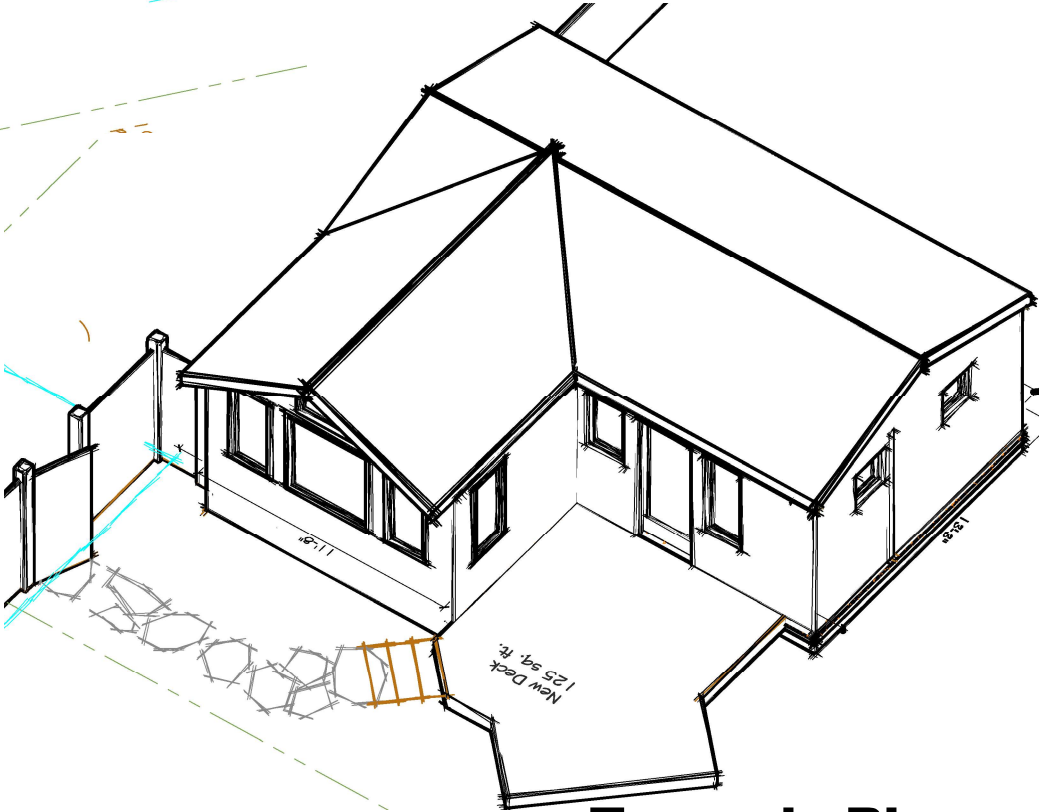

Towards River