



BACK ELEVATION - M.E. ENCL.




END ELEVATION - M.E. ENCL.

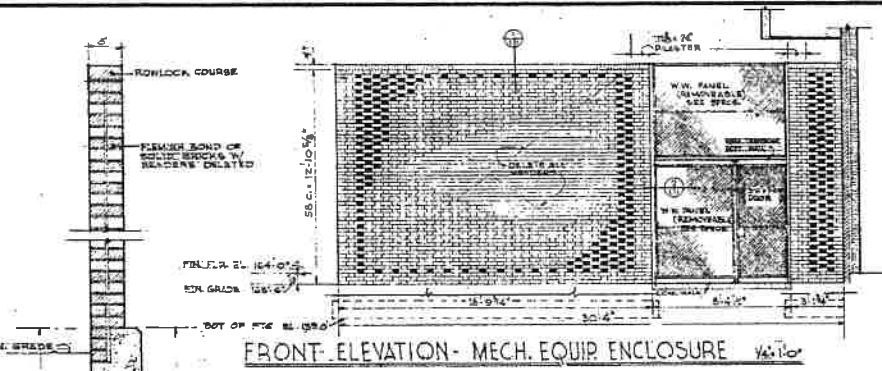


FRONT ELEVATION - MECH. EQUIP. ENCLOSURE

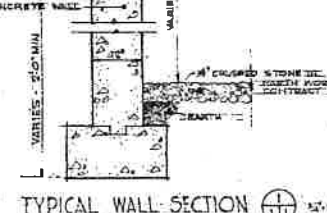

TYPICAL WALL SECTION

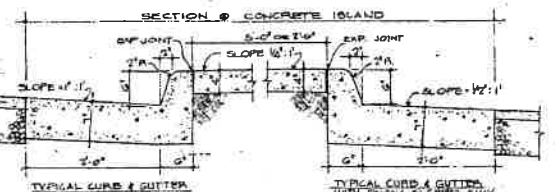


TYPICAL CURB & GUTTER WITH FINISH GRADE

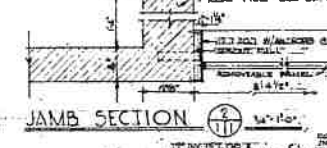

JAMB SECTION




TYPICAL CONC. CURB AND GUTTER DETAIL

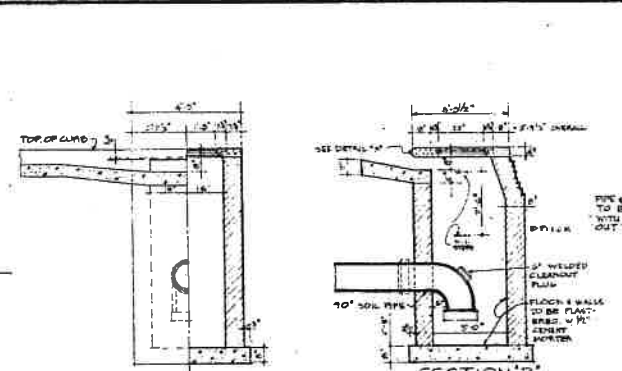


SECTION A

SECTION B

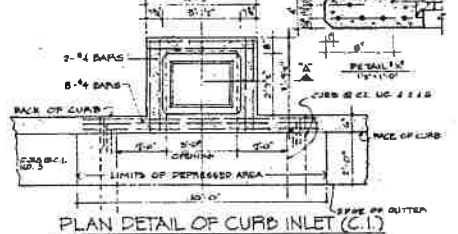


PLAN DETAIL OF CURB INLET (C.I.)

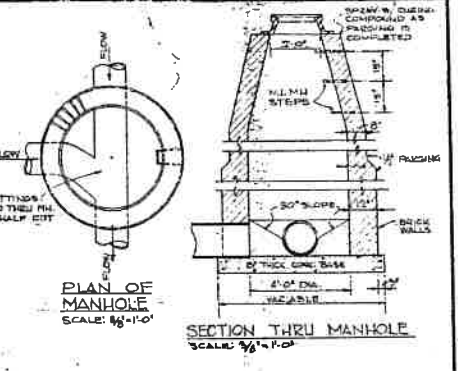

PLAN OF MANHOLE

SECTION THRU MANHOLE

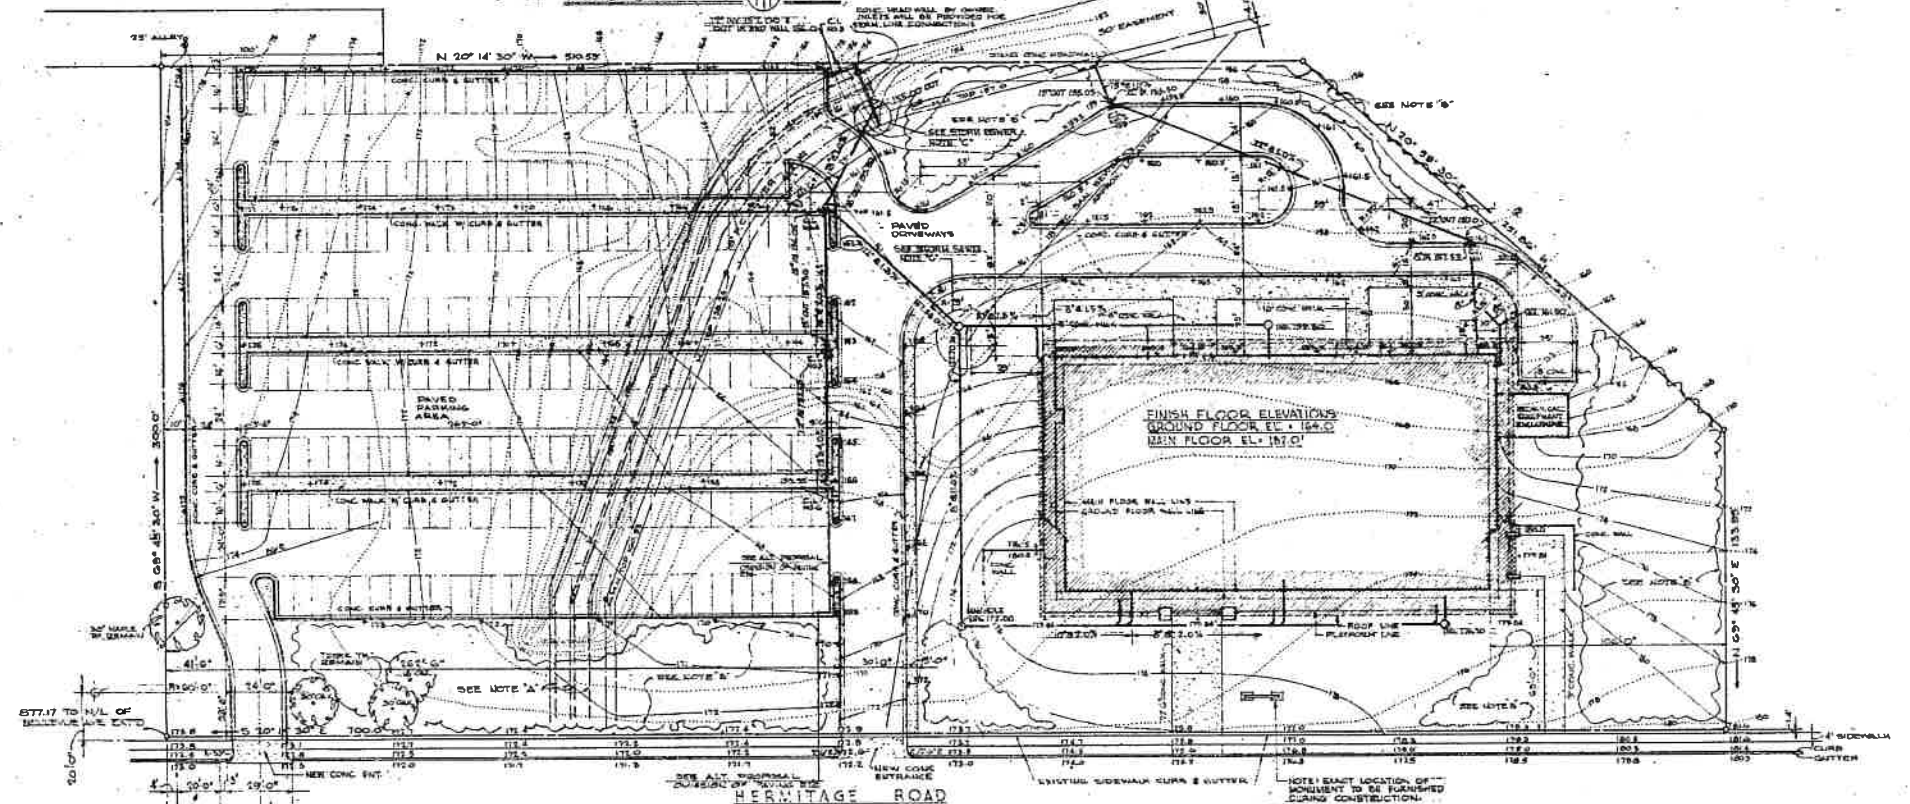

NOTE: FIELD VERIFY EXACT LOCATION OF EXISTING CURB, TRAIL, BARRIERS, ETC. CLEARANCE BETWEEN END OF CURB & EDGE OF NEW ENTRANCE.

SITE PLAN 1/8" = 1'-0"


LEGEND
 --- EXISTING CONTOURS
 --- NEW CONTOURS
 +100 NEW ELEVATIONS

BENCH MARK - EL. 135.41
 LOCATION - CITY BEACH RD. 64' NORTH OF N.W. CORNER OF BELLEVUE AVE. 810' WEST OF W.L. OF HERITAGE RD.

FREEMASONRY BUILDS ITS TEMPLES IN THE HEARTS OF MEN AND AMONG NATIONS

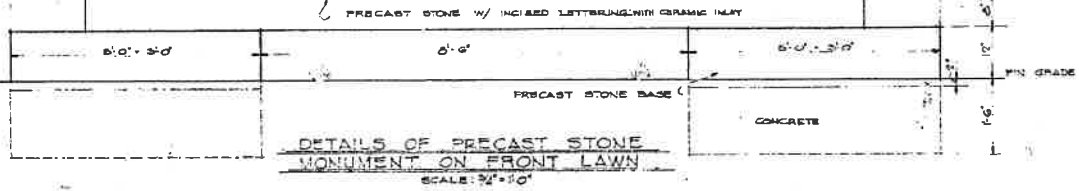

DETAILS OF PRECAST STONE MONUMENT ON FRONT LAWN

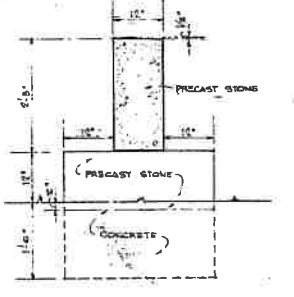

SECTION - MONUMENT

SITE PLAN			
		SCOTTISH RITE TEMPLE RICHMOND, VIRGINIA	
		MACILROY AND PARRIS ARCHITECTS RICHMOND, VIRGINIA	
DRAWN BY F.W.N.	CHECK BY L.E.H.	DATE 10-27-67	SHEET NO. 1