






115 South 15th Street  
Suite 200  
Richmond, VA 23219  
804.343.7100

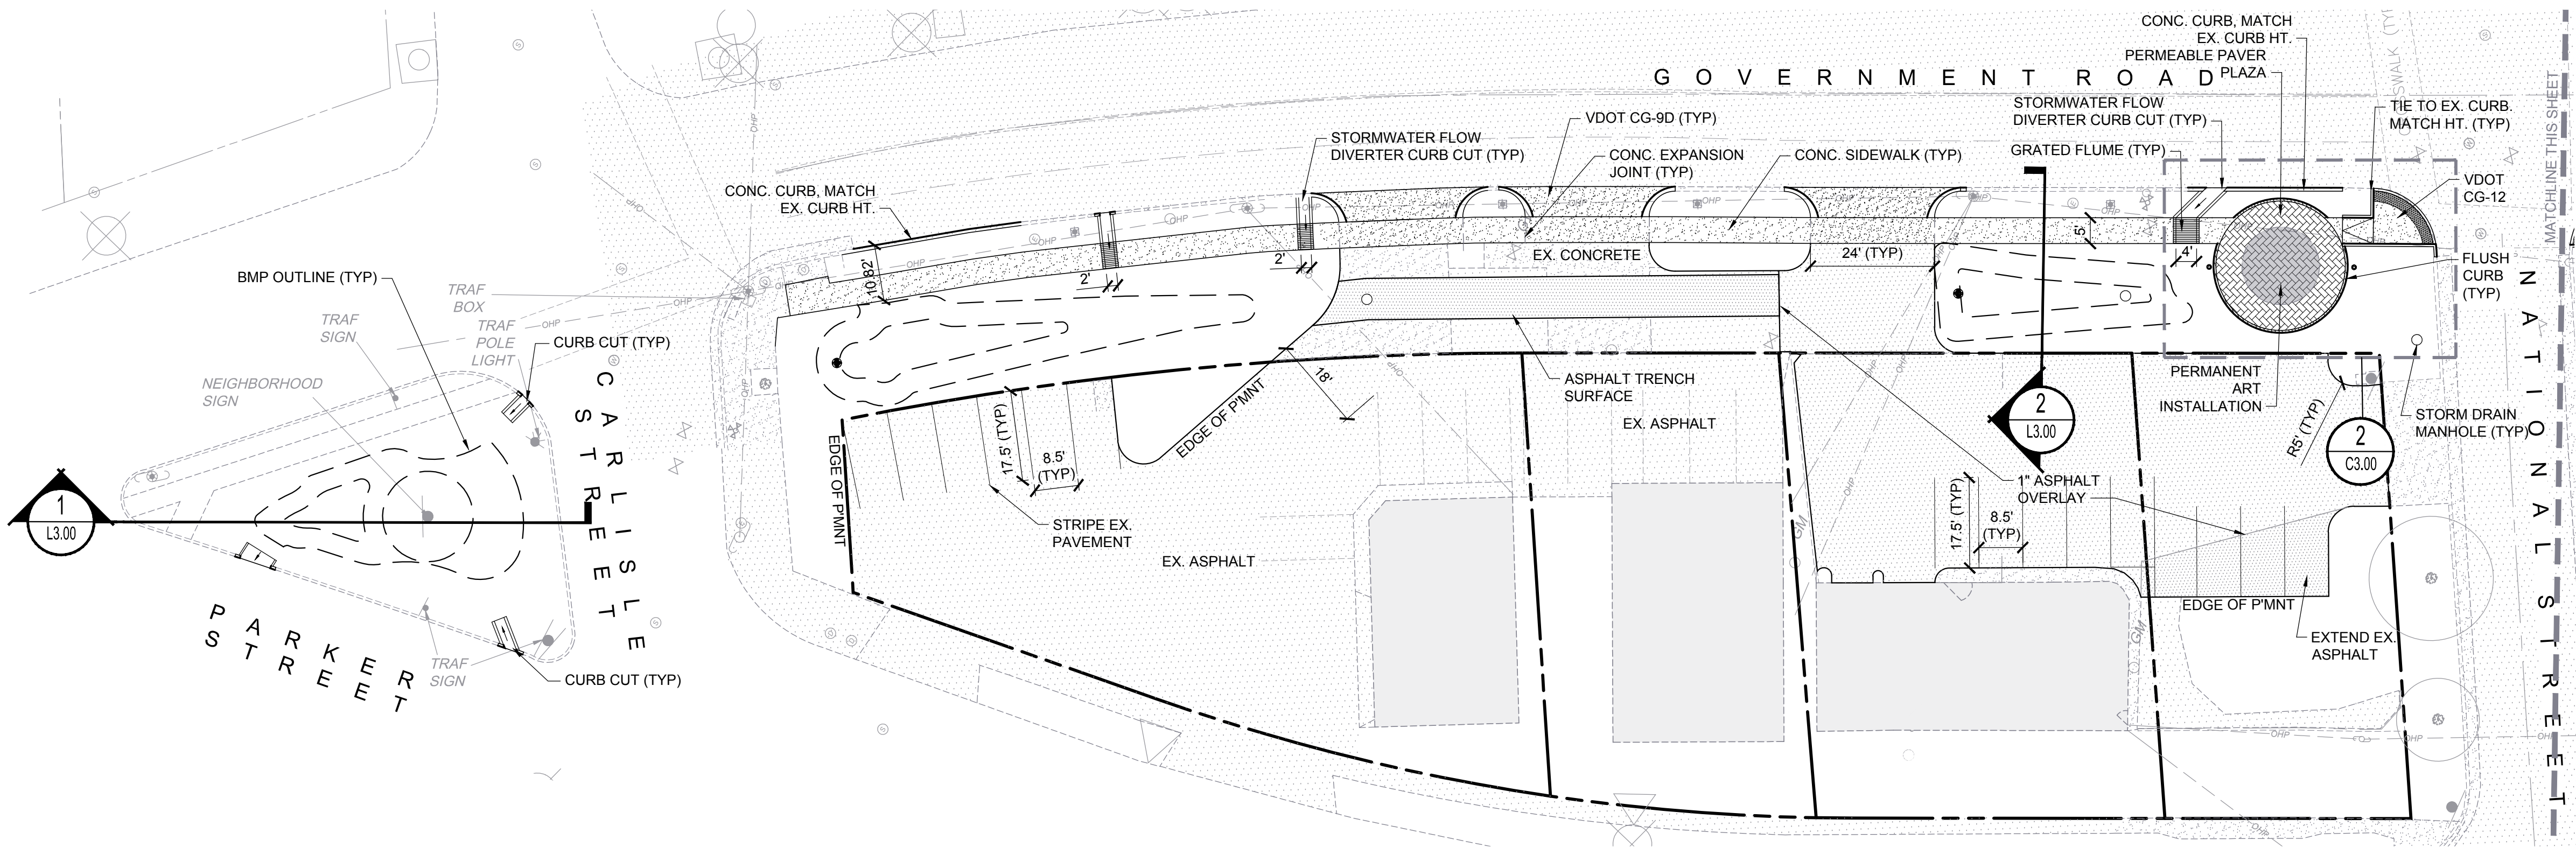

4900 BLOCK

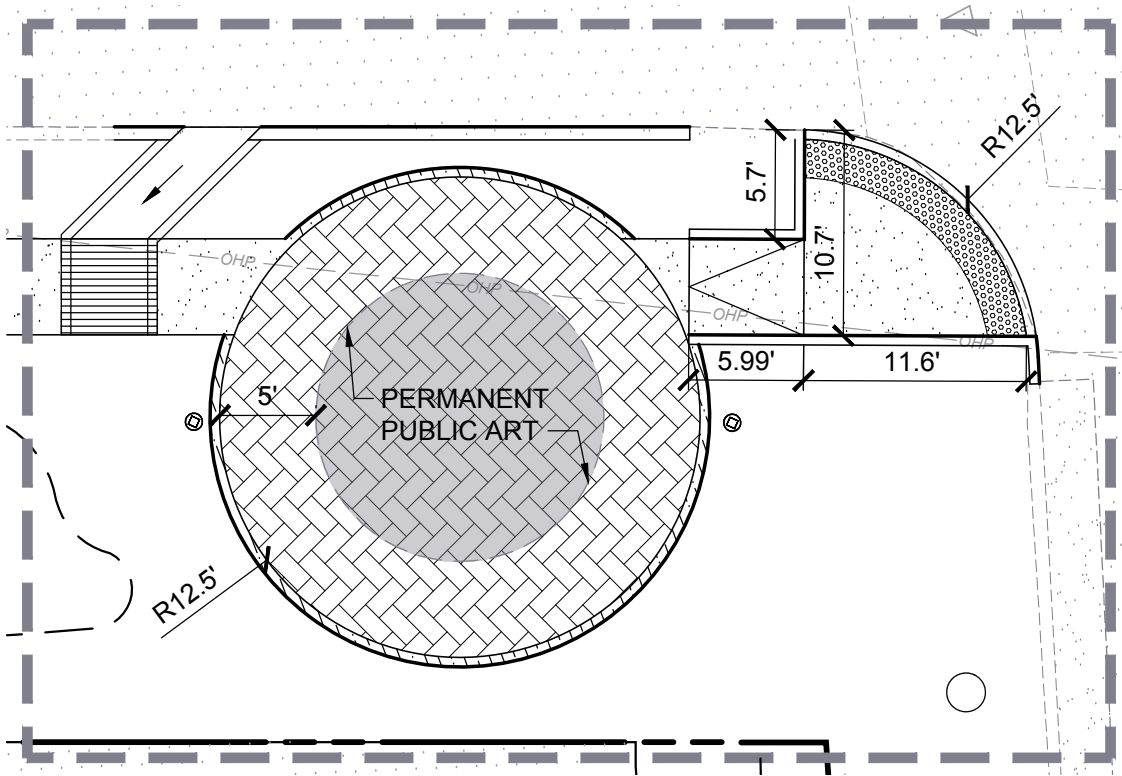



PLAZA INSET  
SCALE: 1" = 10'

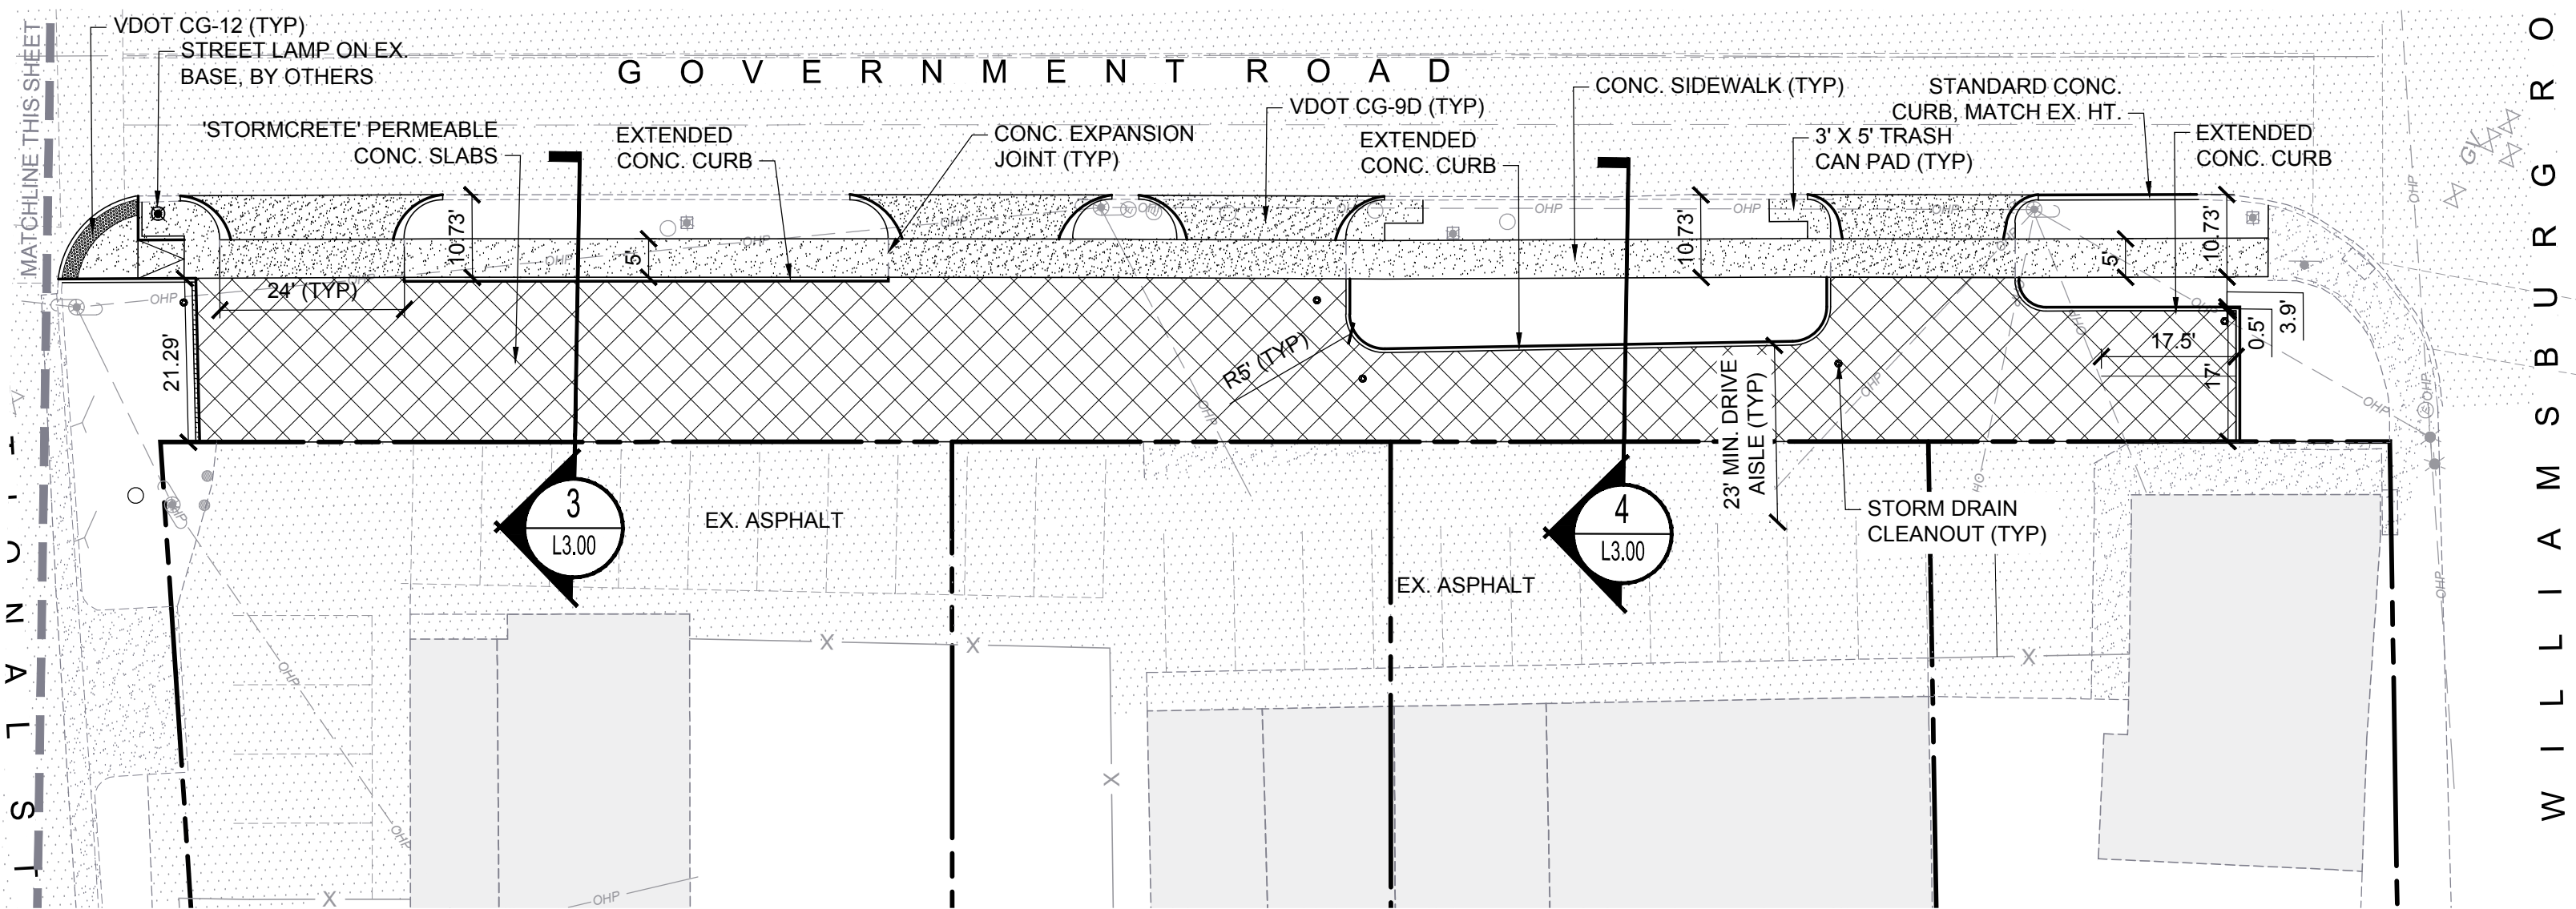

5000 BLOCK

MATERIALS LEGEND

	STANDARD DUTY ASPHALT
	1" ASPHALT OVERLAY
	STANDARD DUTY CONCRETE
	HEAVY DUTY CONCRETE
	'STORMCRETE' PERVIOUS CONCRETE
	PERMEABLE PAVERS

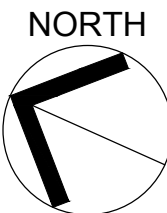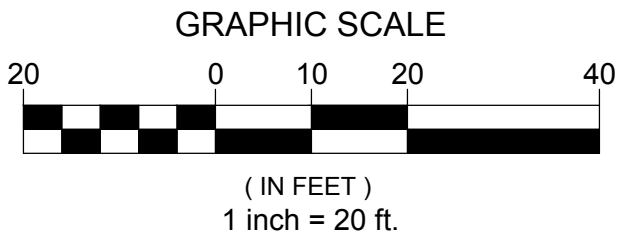

FULTON HILL -  
GREEN STREET

GOVERNMENT ROAD, RICHMOND, VA

REVISIONS:


No.	Description	Date
-----	-------------	------

SITE LAYOUT &  
MATERIALS PLAN


Designed By:	CAH
Drawn By:	DSN
Checked By:	CAH
QA/QC By:	ELG
Date:	OCTOBER 12, 2022
Project Number:	M21012
Sheet Number:	

C3.00





115 South 15th Street  
Suite 200  
Richmond, VA 23219  
804.343.7100

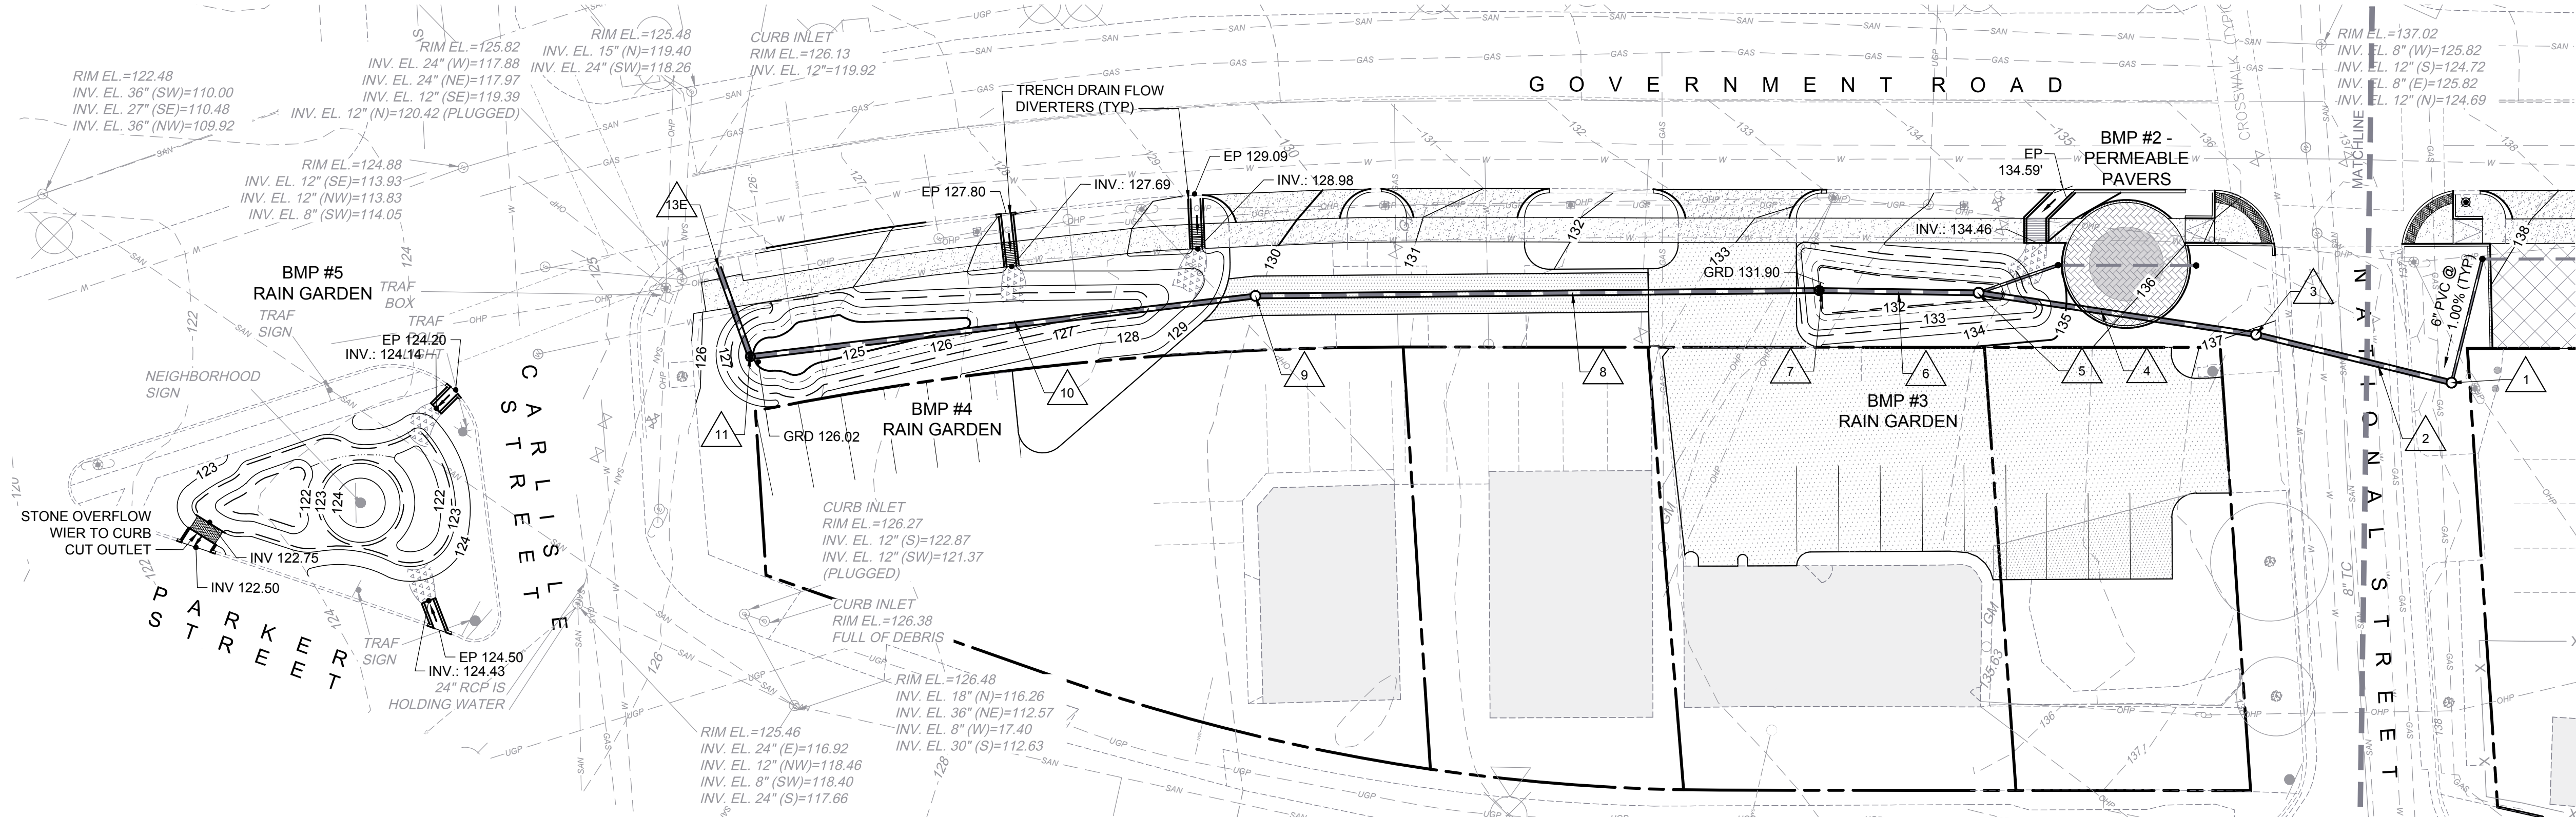

4900 BLOCK

Structure Table			
STRUCTURE #	TOP	STRUCTURE HEIGHT	DESCRIPTION
1	138.17	7.84'	24" MANHOLE
3	137.02	8.02'	24" MANHOLE
5	132.00	5.52'	24" MANHOLE
7	132.40	6.34'	18" DOME INLET
9	129.71	8.37'	24" MANHOLE
11	125.52	5.30'	18" DOME INLET
21	134.88	3.13'	6" CLEANOUT
CO	137.97	3.52'	6" CLEANOUT

Pipe Table							
PIPE NAME	DIA	FROM - TO	UPSTREAM INVERT	DOWNSTREAM INVERT	SLOPE	LENGTH	DESCRIPTION
2	12"	1 - 3	130.33	129.10	3.00%	40.85 LF	DIP
4	12"	3 - 5	129.00	126.58	4.25%	56.99 LF	RCP
6	12"	5 - 7	126.48	126.16	1.00%	32.38 LF	RCP
8	12"	7 - 9	126.06	121.44	4.04%	114.41 LF	RCP
10	12"	9 - 11	121.34	120.31	1.00%	103.26 LF	RCP
12	12"	11 - 13E	120.21	120.02	1.00%	19.14 LF	RCP
22	6"	21 - 5	131.74	127.30	26.02%	17.08 LF	PVC
UDO	6"	CO - 1	134.45	133.90	2.13%	25.87 LF	PVC

STORM DRAIN LEGEND

- CLEANOUT
- 24" MANHOLE
- 18" DOME INLET
- PERFORATED UNDERDRAIN
- PIPE

FULTON HILL -  
GREEN STREET

GOVERNMENT ROAD, RICHMOND, VA


REVISIONS:

No.	Description	Date
-----	-------------	------


GRADING AND  
DRAINAGE PLAN

Designed By: CAH  
Drawn By: DSN  
Checked By: CAH  
QA/QC By: ELG  
Date: OCTOBER 12, 2022  
Project Number: M21012  
Sheet Number:

C5.00

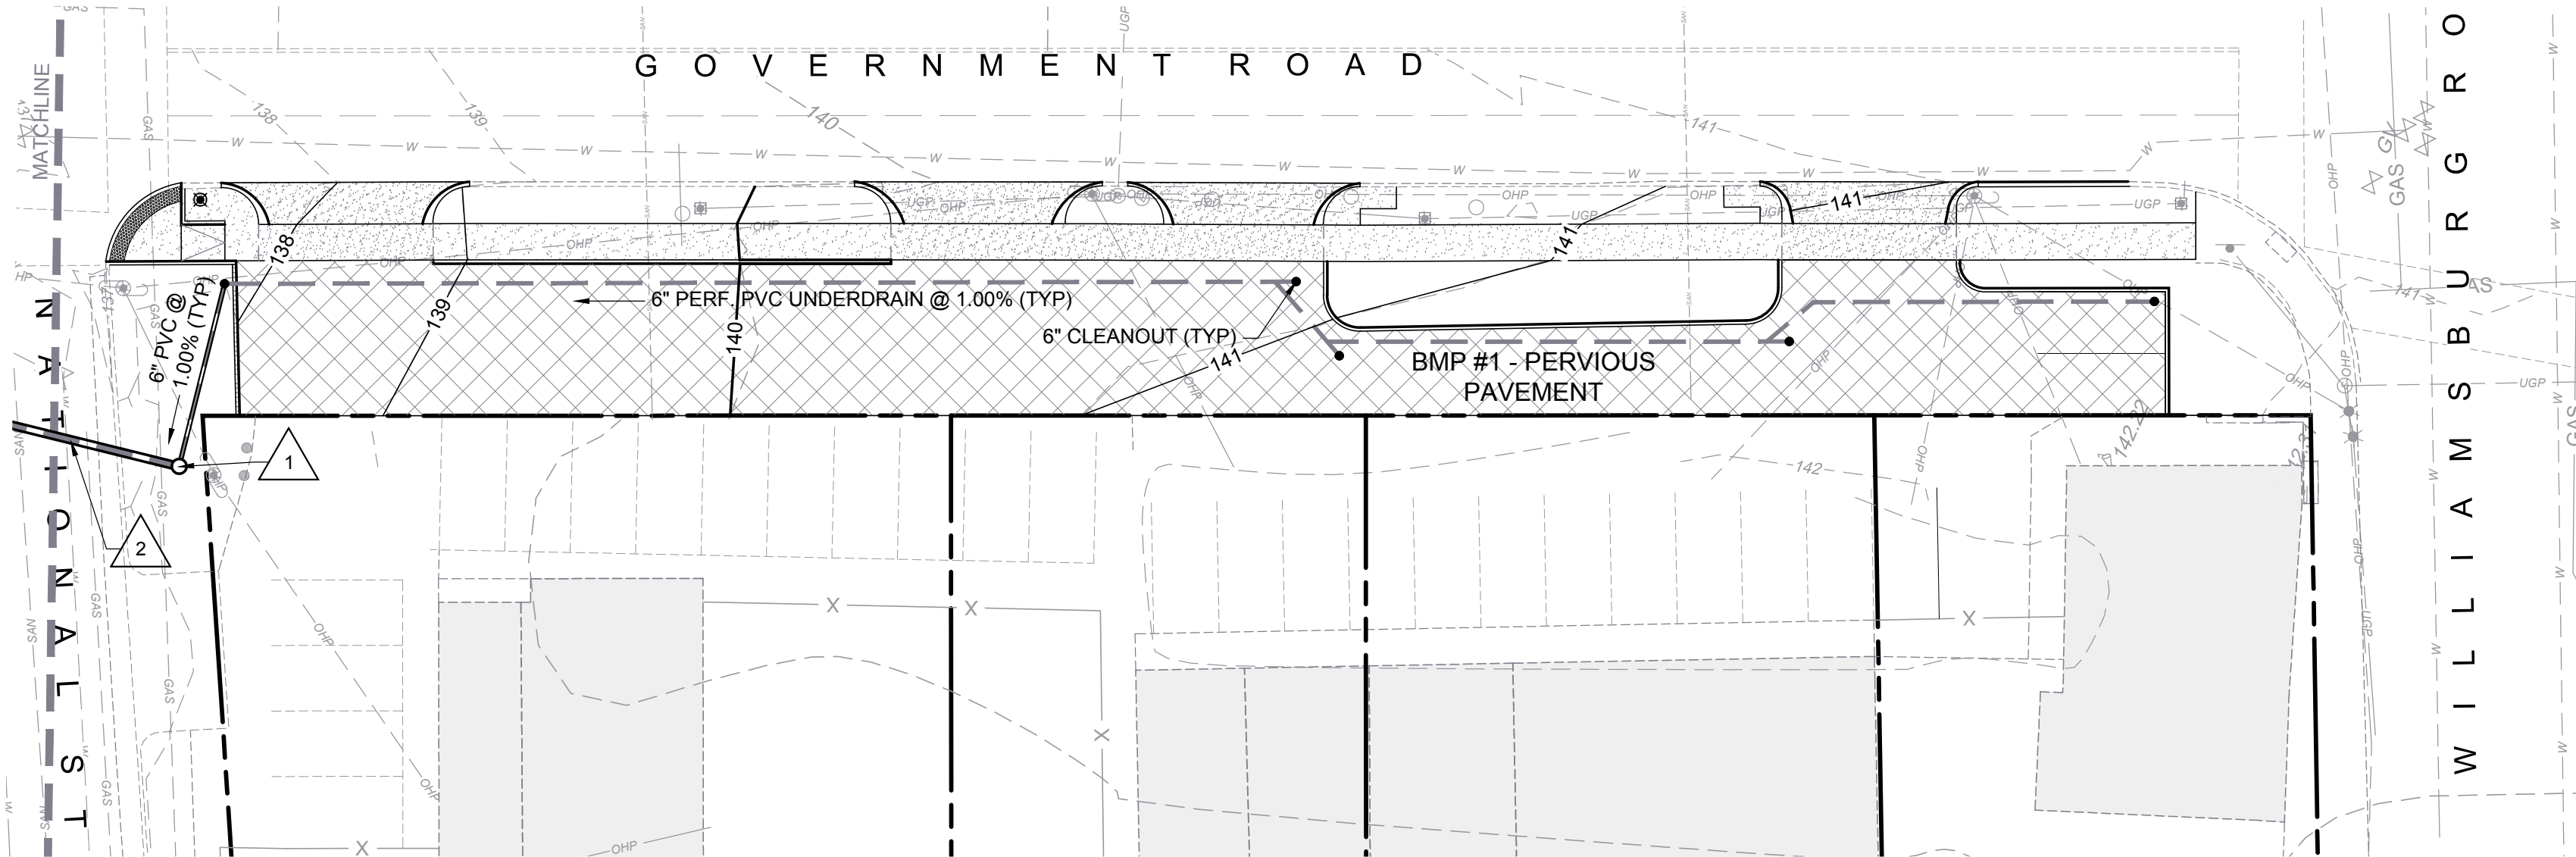


5000 BLOCK

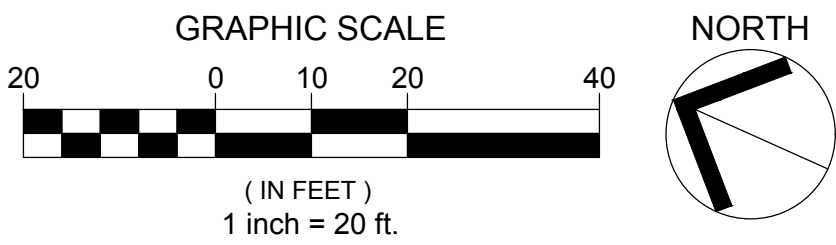







115 South 15th Street  
Suite 200  
Richmond, VA 23219  
804.343.7100

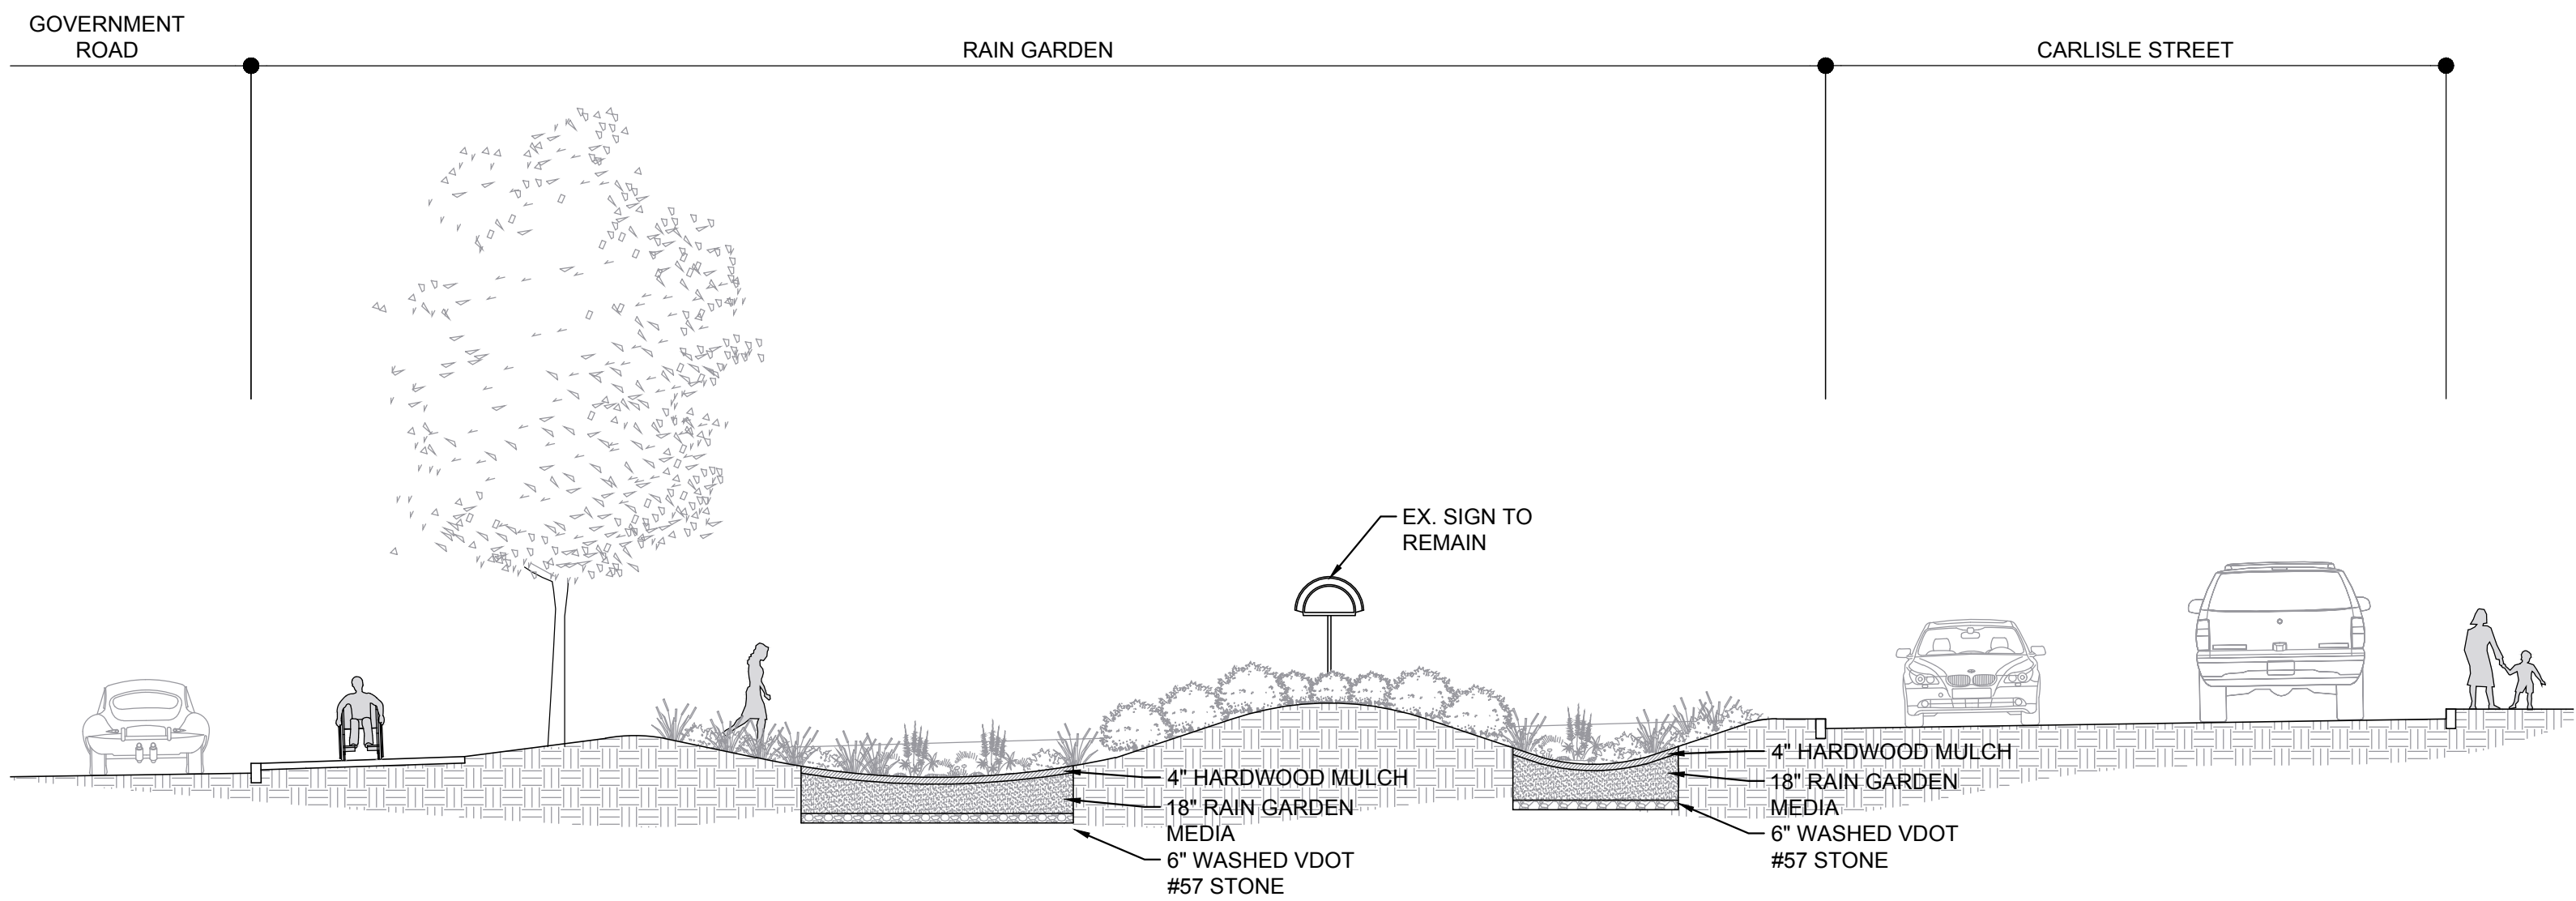


SECTION  
1  
SECTION 1  
SCALE: 1/8" = 1'-0"

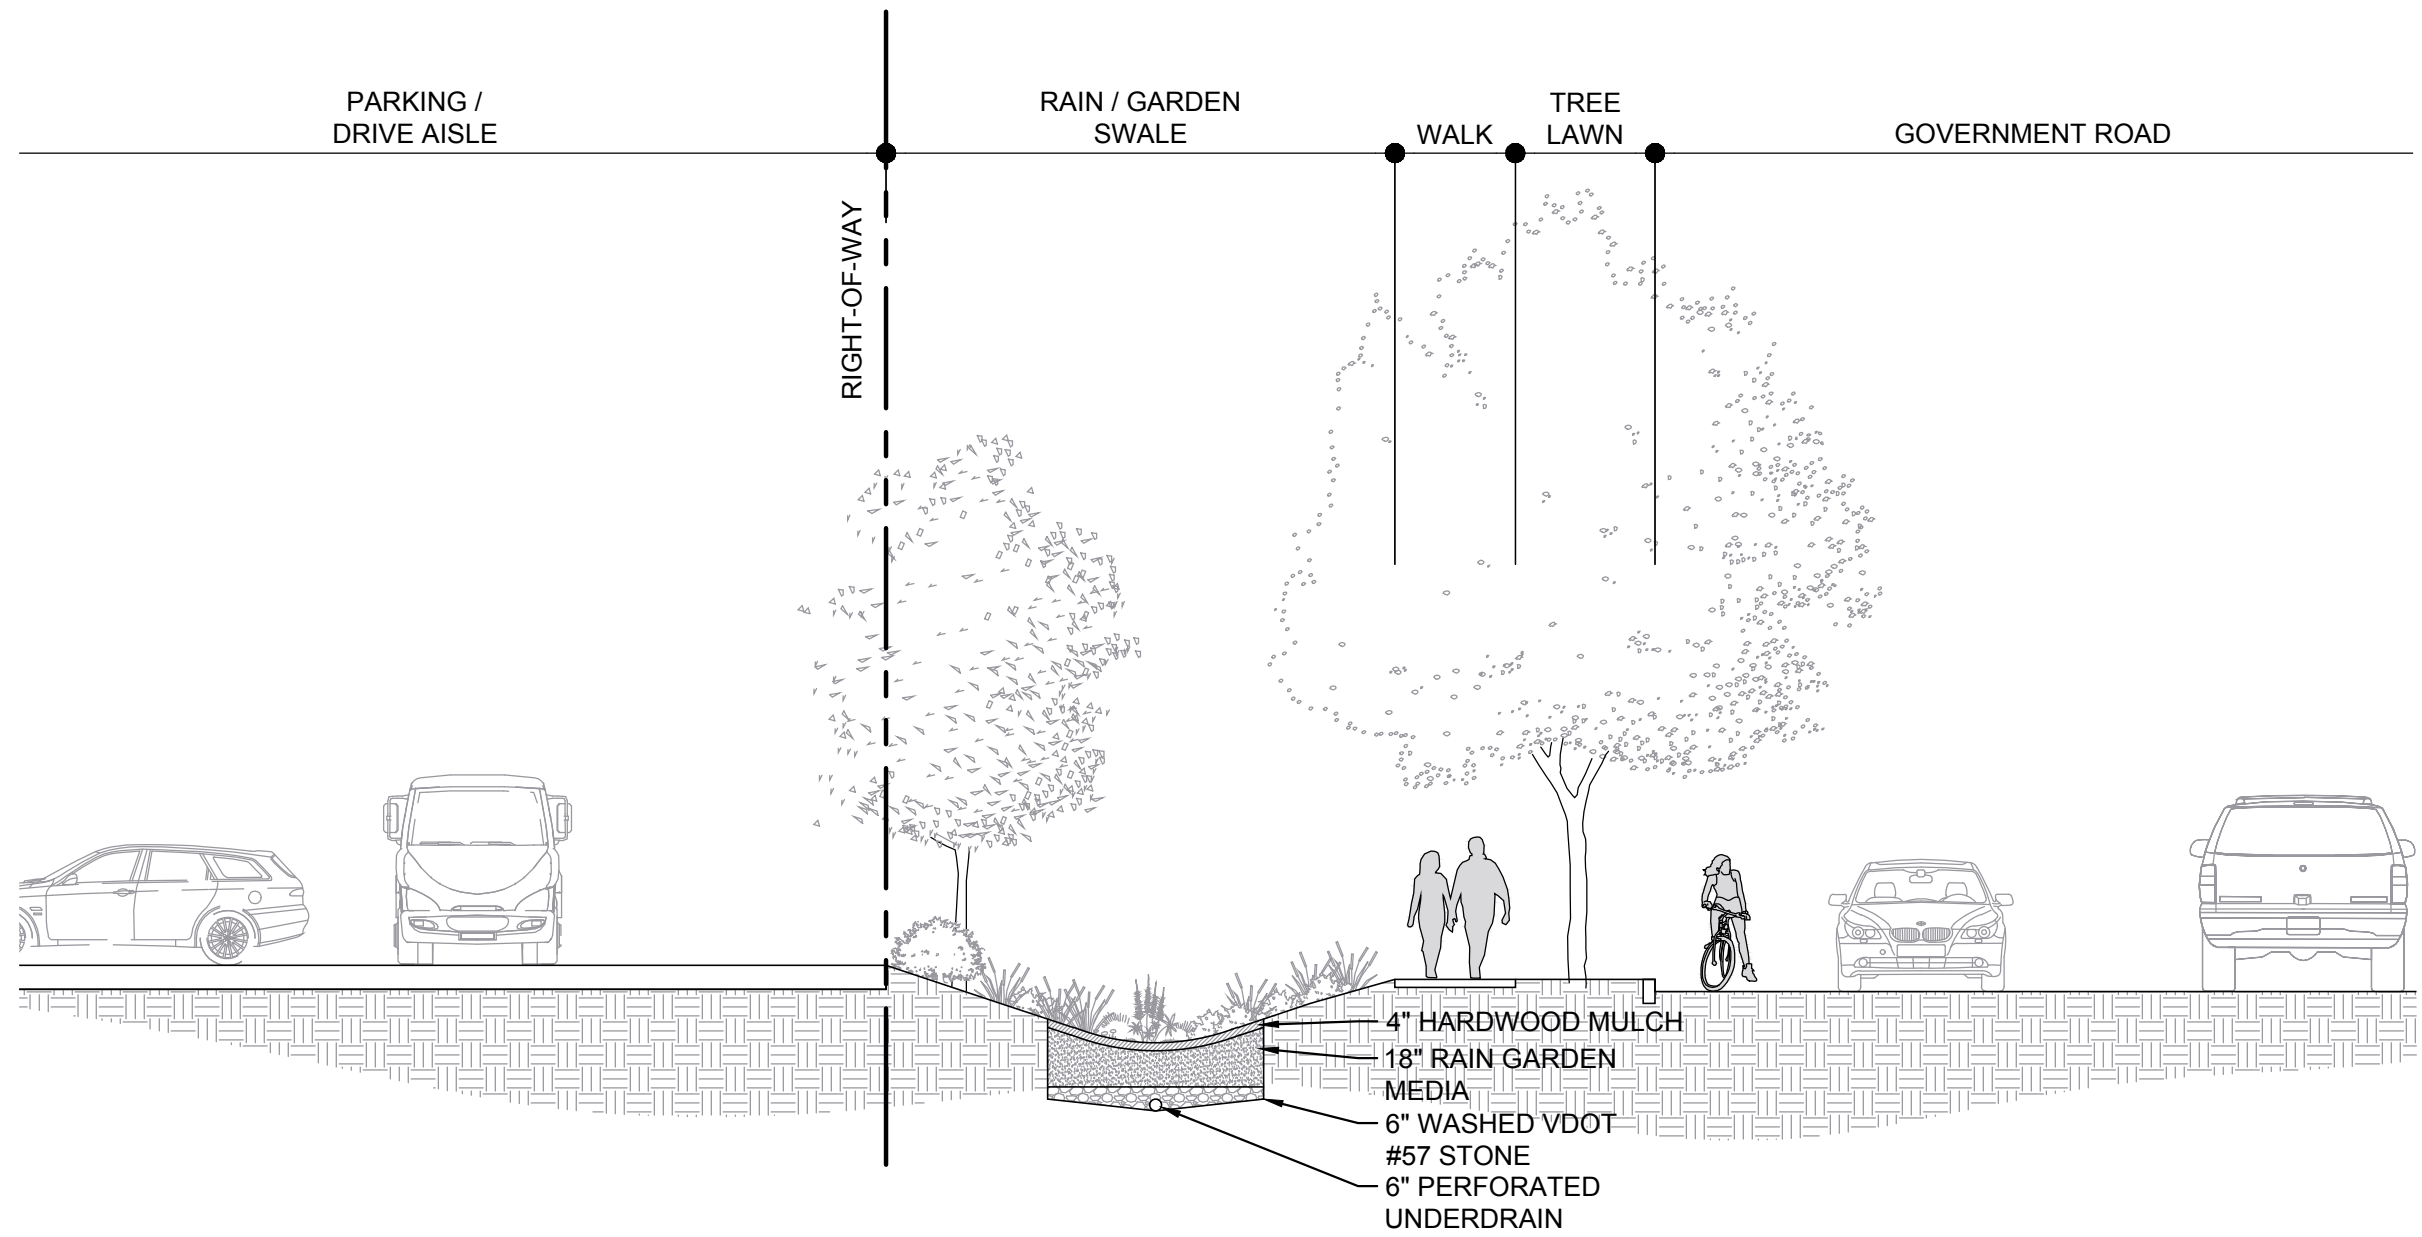

SECTION  
2  
SECTION 2  
SCALE: 1/8" = 1'-0"

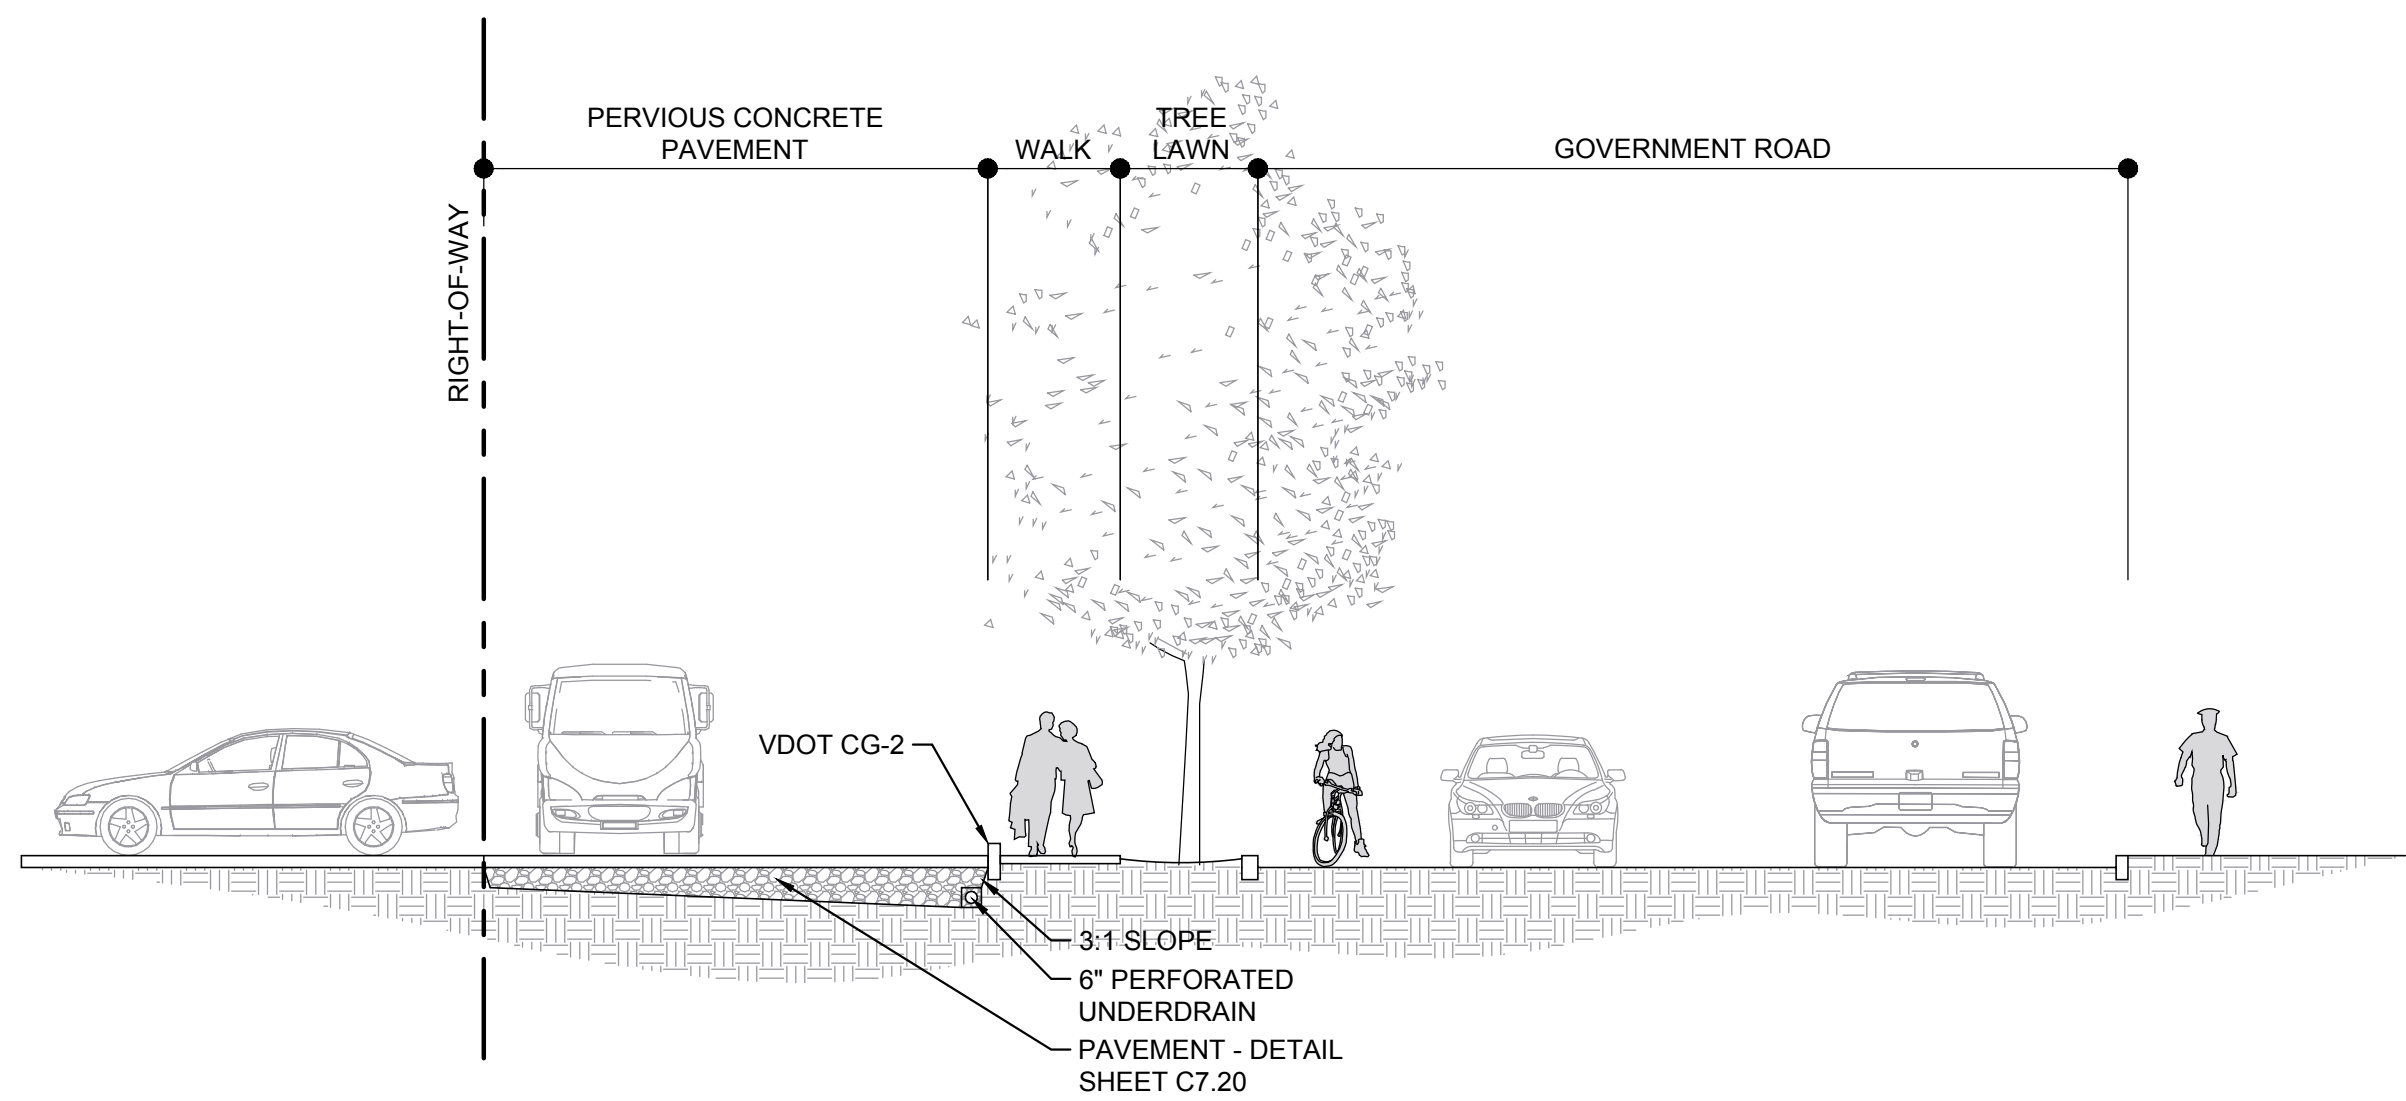

SECTION  
3  
SECTION 3  
SCALE: 1/8" = 1'-0"

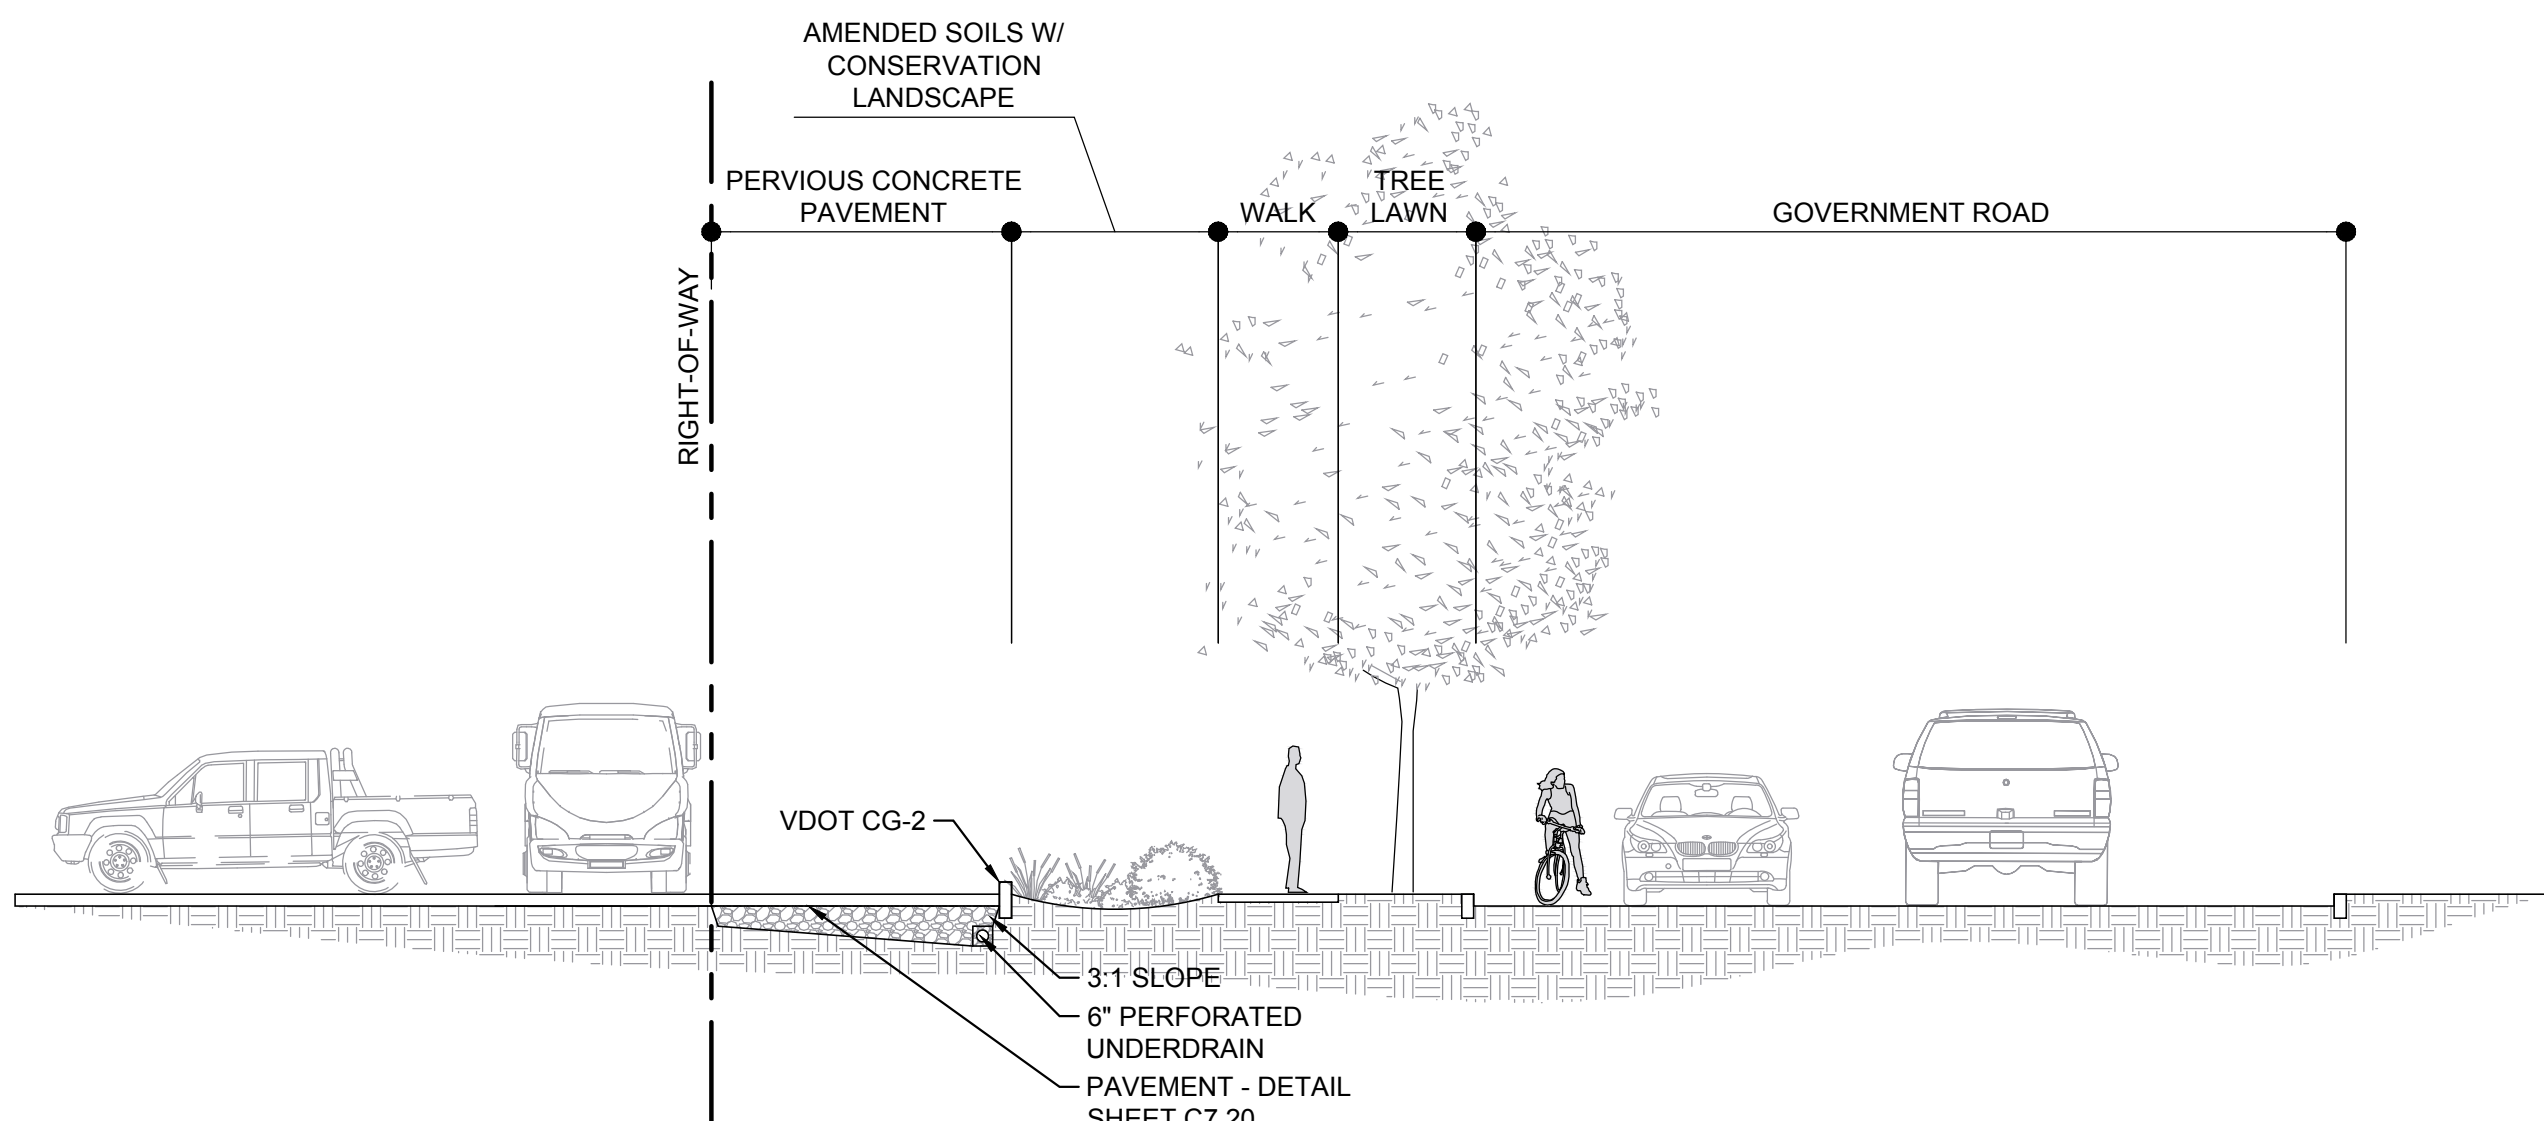

SECTION  
4  
SECTION 4  
SCALE: 1/8" = 1'-0"

## FULTON HILL - GREEN STREET

GOVERNMENT ROAD, RICHMOND, VA

### REVISIONS:

No.	Description	Date
-----	-------------	------





### ILLUSTRATIVE SECTIONS

Designed By:	CAH
Drawn By:	DSN
Checked By:	CAH
QA/QC By:	ELG
Date:	OCTOBER 12, 2022
Project Number:	M21012
Sheet Number:	

L3.00



© HJ DESIGN STUDIO. EXPLICITLY RESERVES ITS COMMON LAW COPYRIGHT AND OTHER PROPERTY RIGHTS IN THESE DRAWINGS. THESE DRAWINGS ARE NOT TO BE REPRODUCED, CHANGED OR COPIED IN ANY FORM OR MANNER WHATSOEVER, NOR ARE THEY TO BE ASSIGNED TO ANY THIRD PARTY, WITHOUT FIRST OBTAINING THE EXPRESS WRITTEN PERMISSION AND CONSENT OF HJ DESIGN STUDIO.

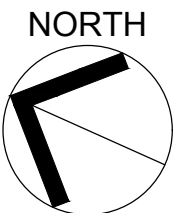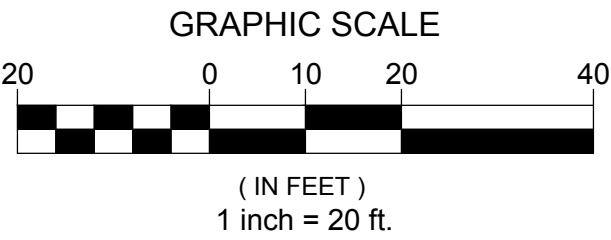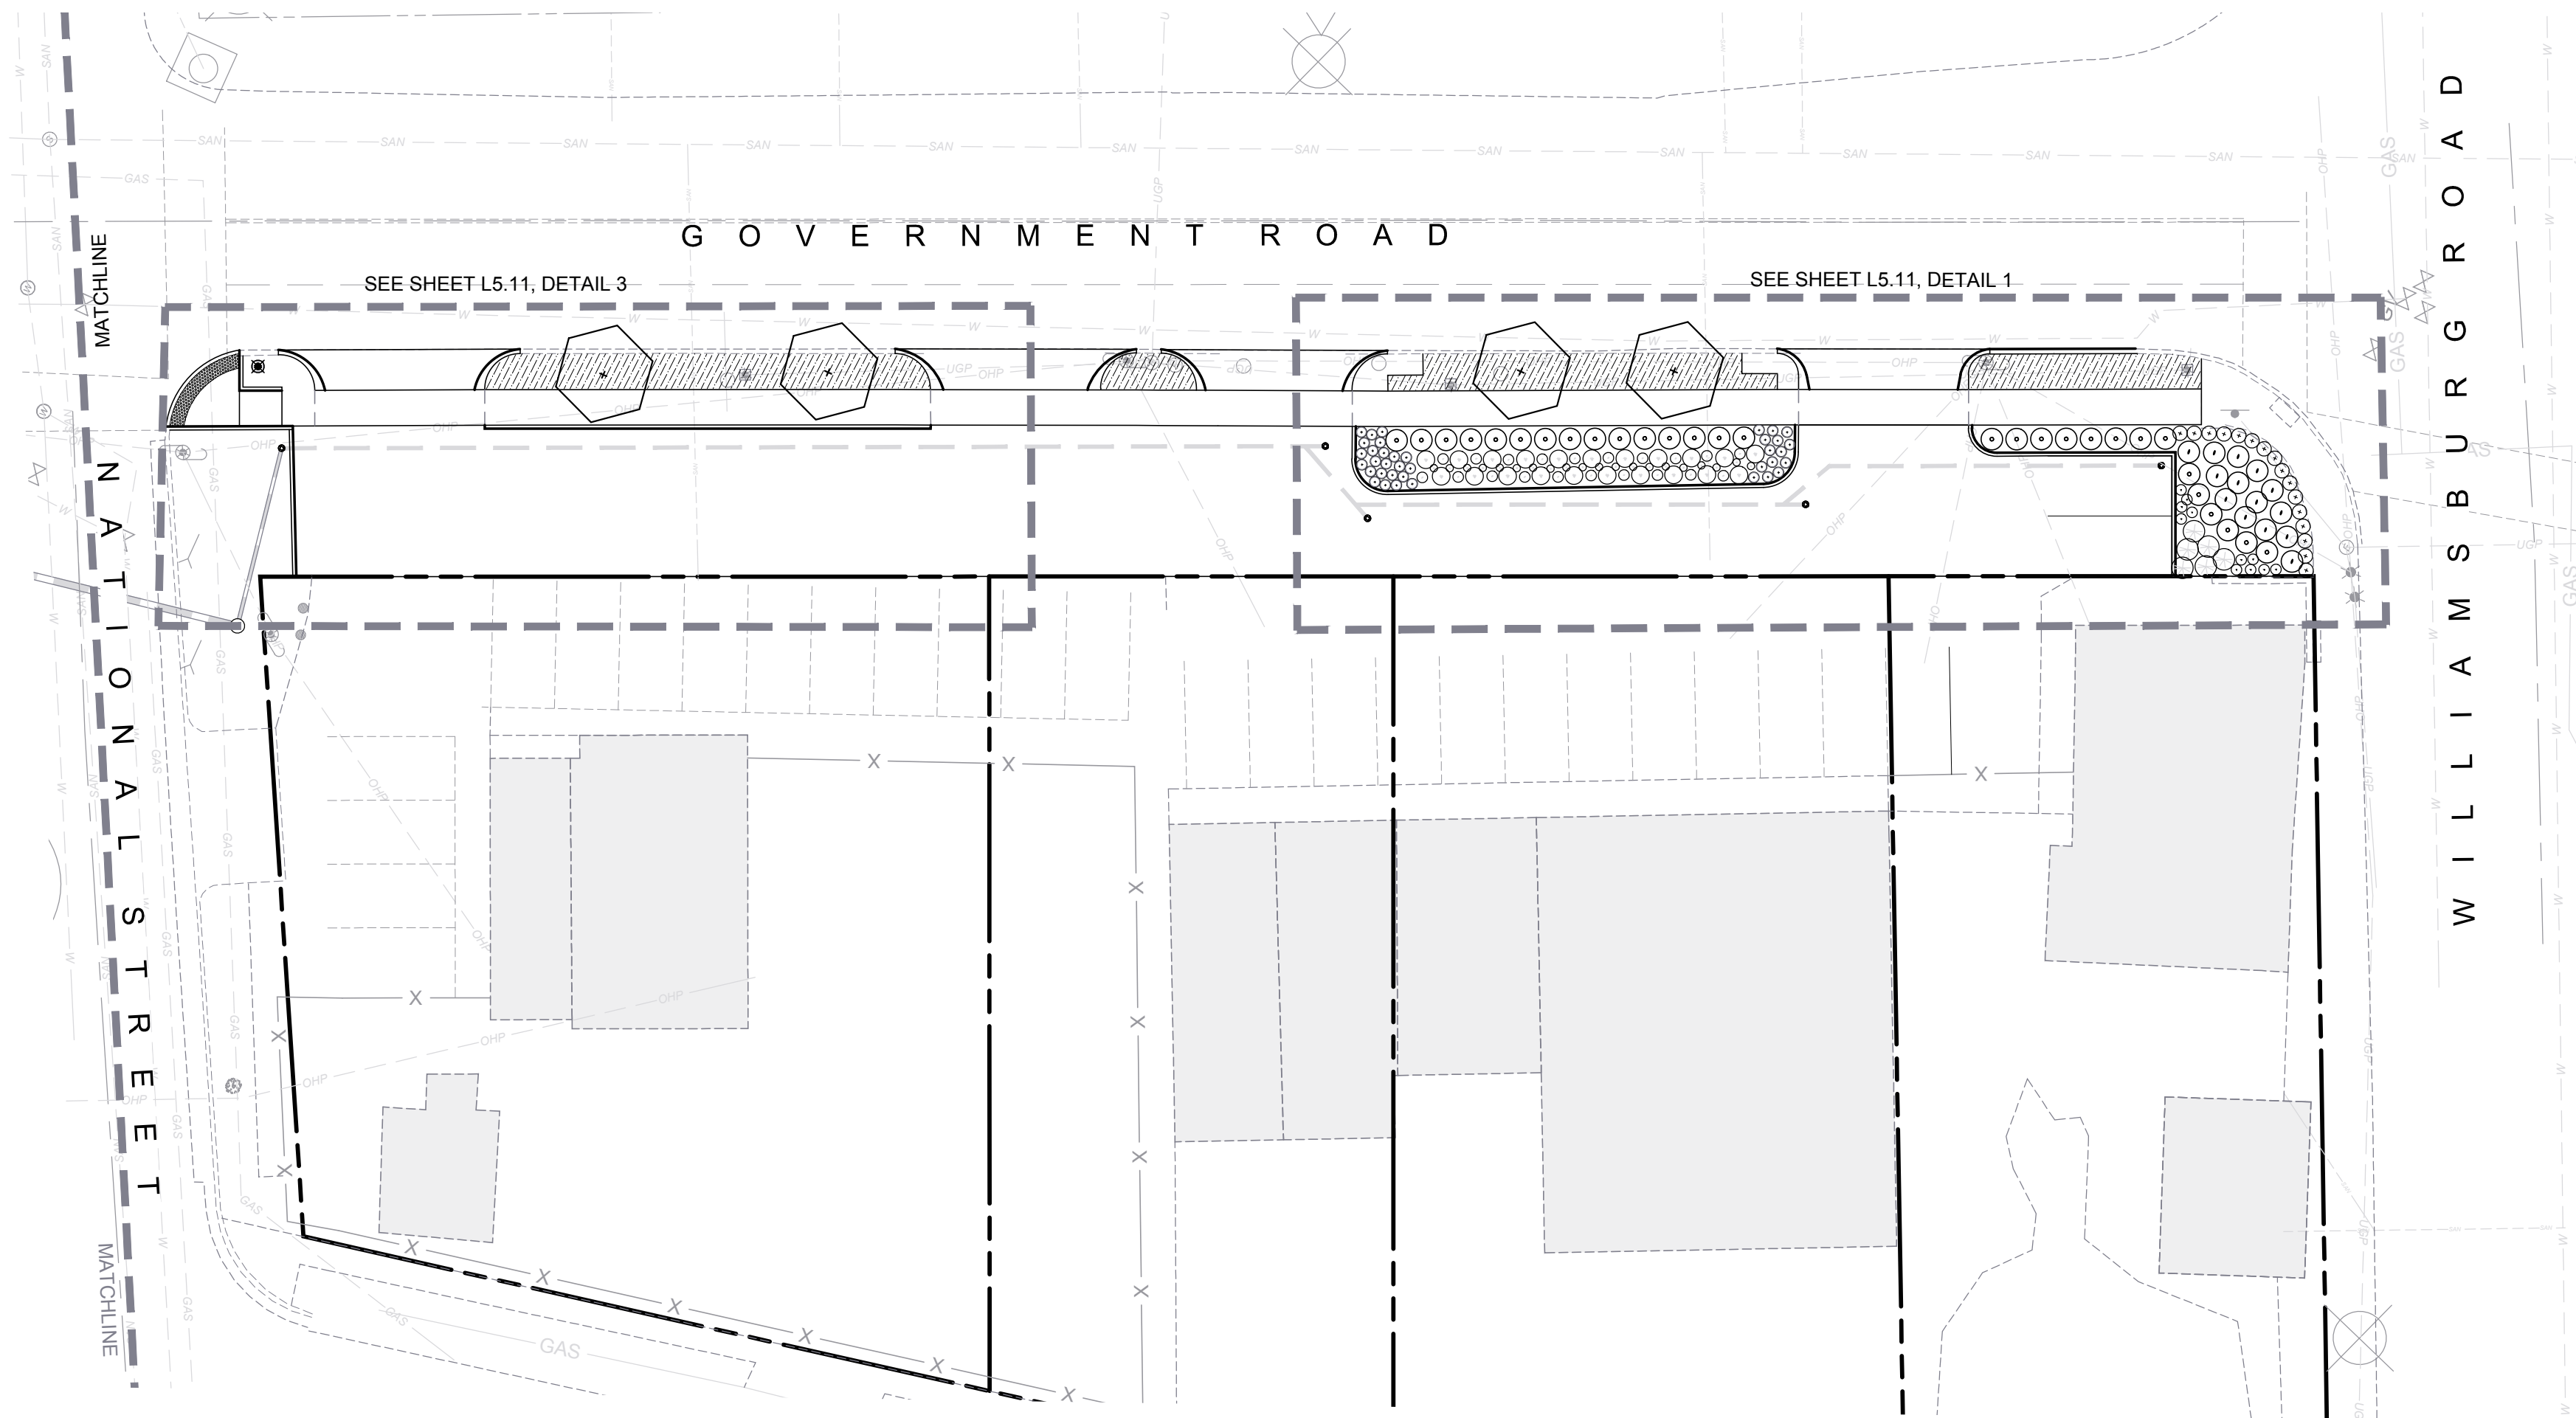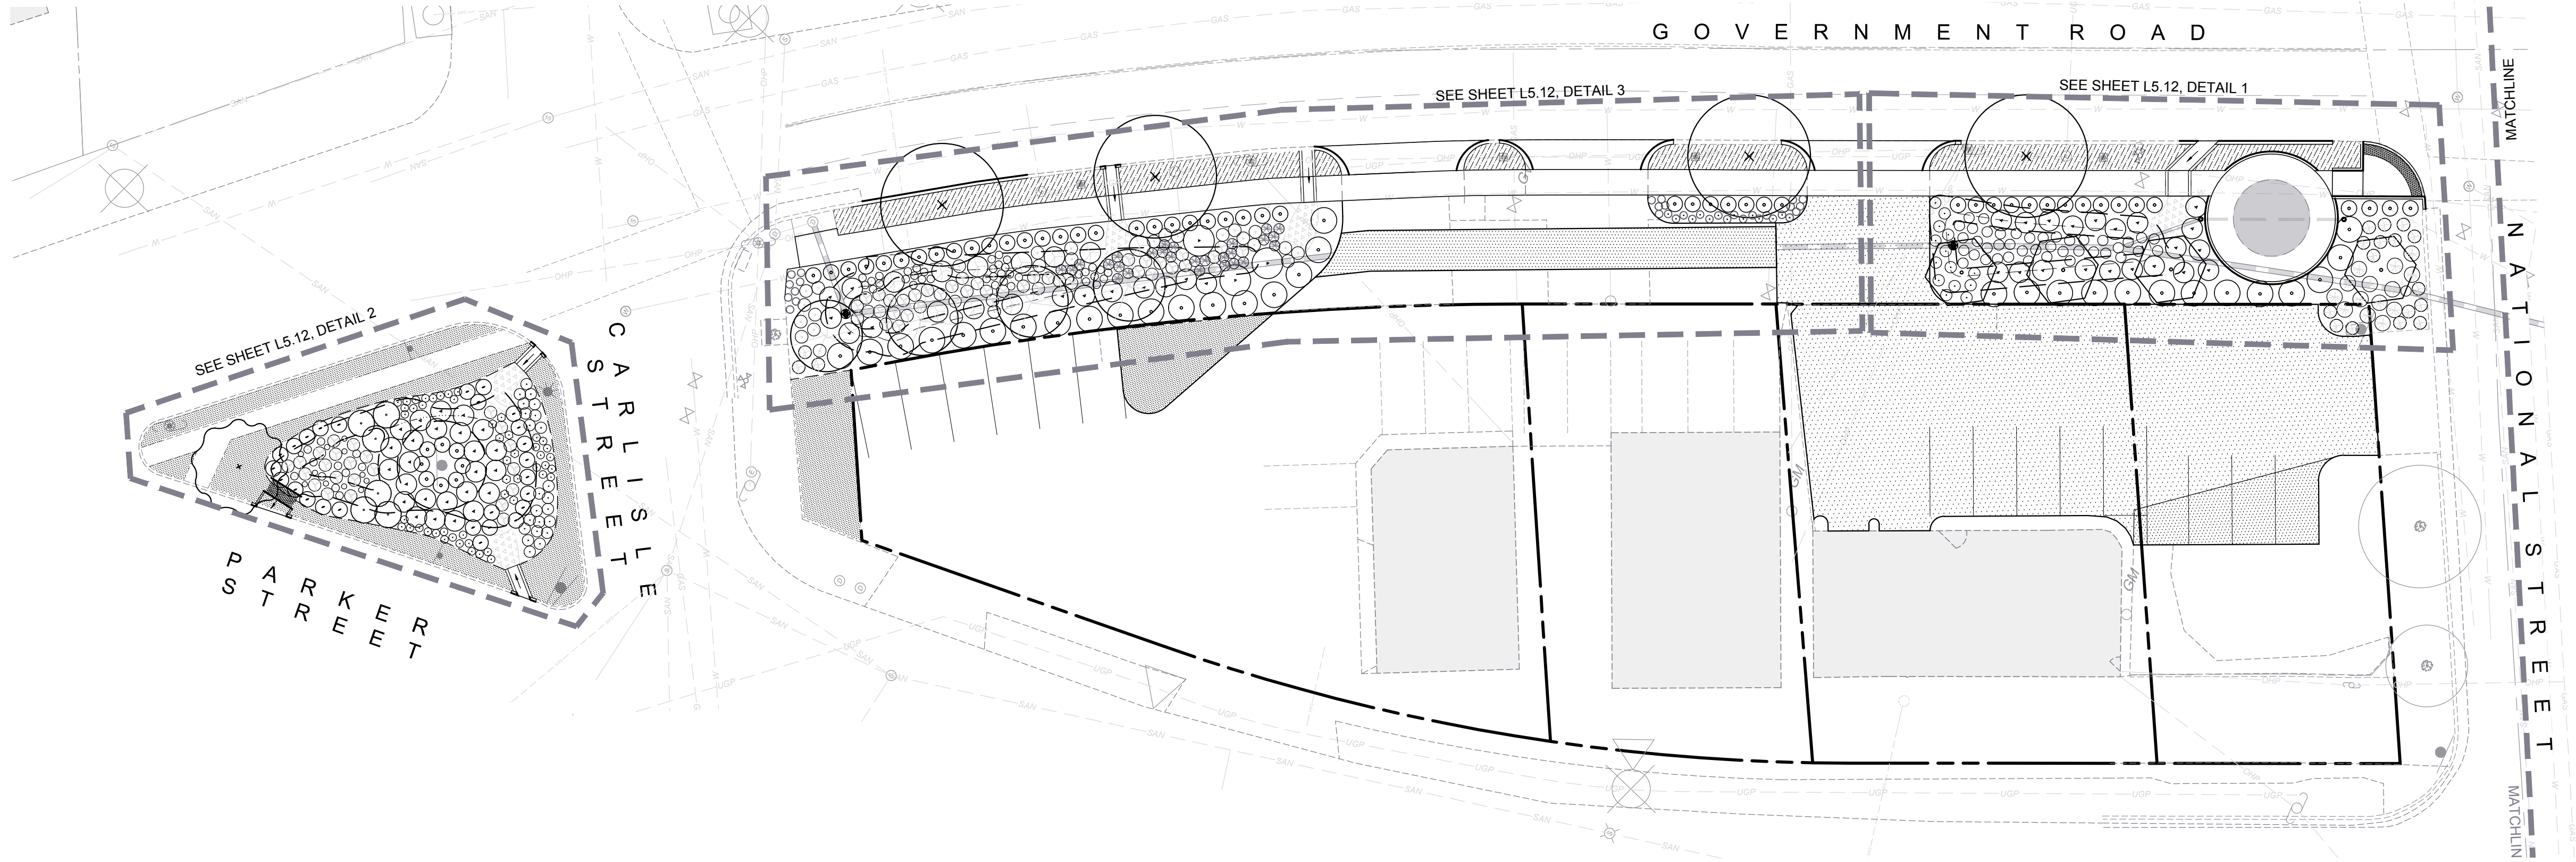

FULTON HILL -  
GREEN STREET

GOVERNMENT ROAD, RICHMOND, VA

REVISIONS:


No.	Description	Date
-----	-------------	------


PLANTING PLAN  
OVERVIEW

Designed By:	CAH
Drawn By:	DSN
Checked By:	CAH
QA/QC By:	ELG
Date:	OCTOBER 12, 2022
Project Number:	M21012
Sheet Number:	


**L5.00**




© H2 DESIGN STUDIO. EXPRESSLY RESERVES ITS COMMON LAW COPYRIGHT AND OTHER PROPERTY RIGHTS IN THESE DRAWINGS. THESE DRAWINGS ARE NOT TO BE REPRODUCED, CHANGED OR COPIED IN ANY FORM OR MANNER WHATSOEVER, NOR ARE THEY TO BE ASSIGNED TO ANY THIRD PARTY, WITHOUT FIRST OBTAINING THE EXPRESS WRITTEN PERMISSION AND CONSENT OF H2 DESIGN STUDIO.

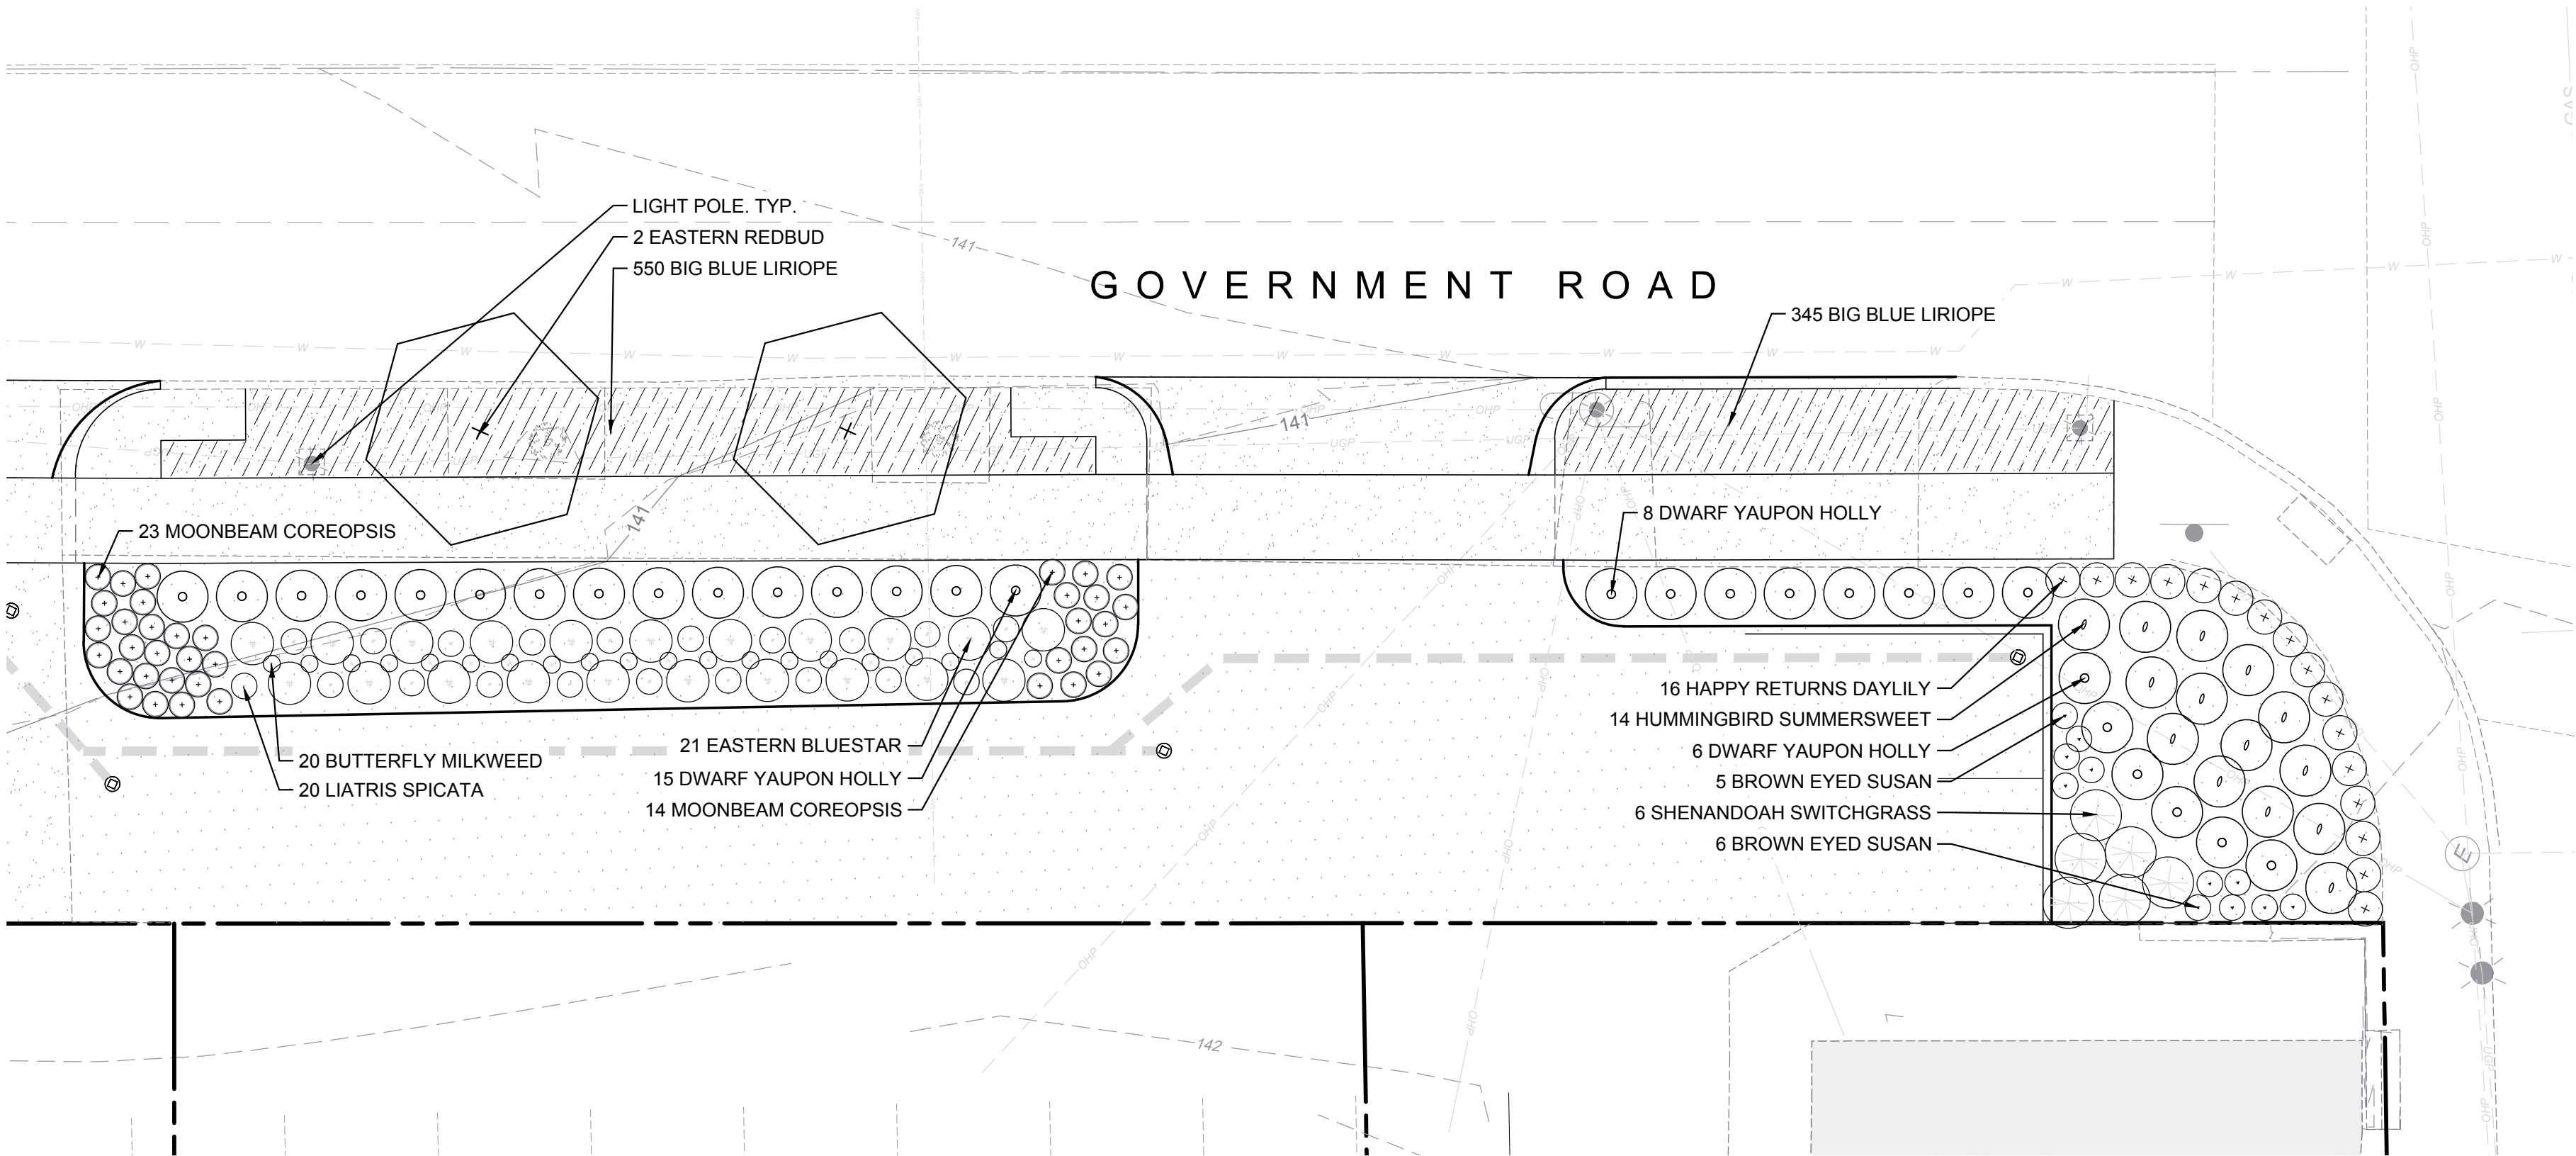

1  
L1.01  
PLAN  
RAIN GARDEN AT INNOVATE FULTON  
SCALE: 1/8" = 1'-0"

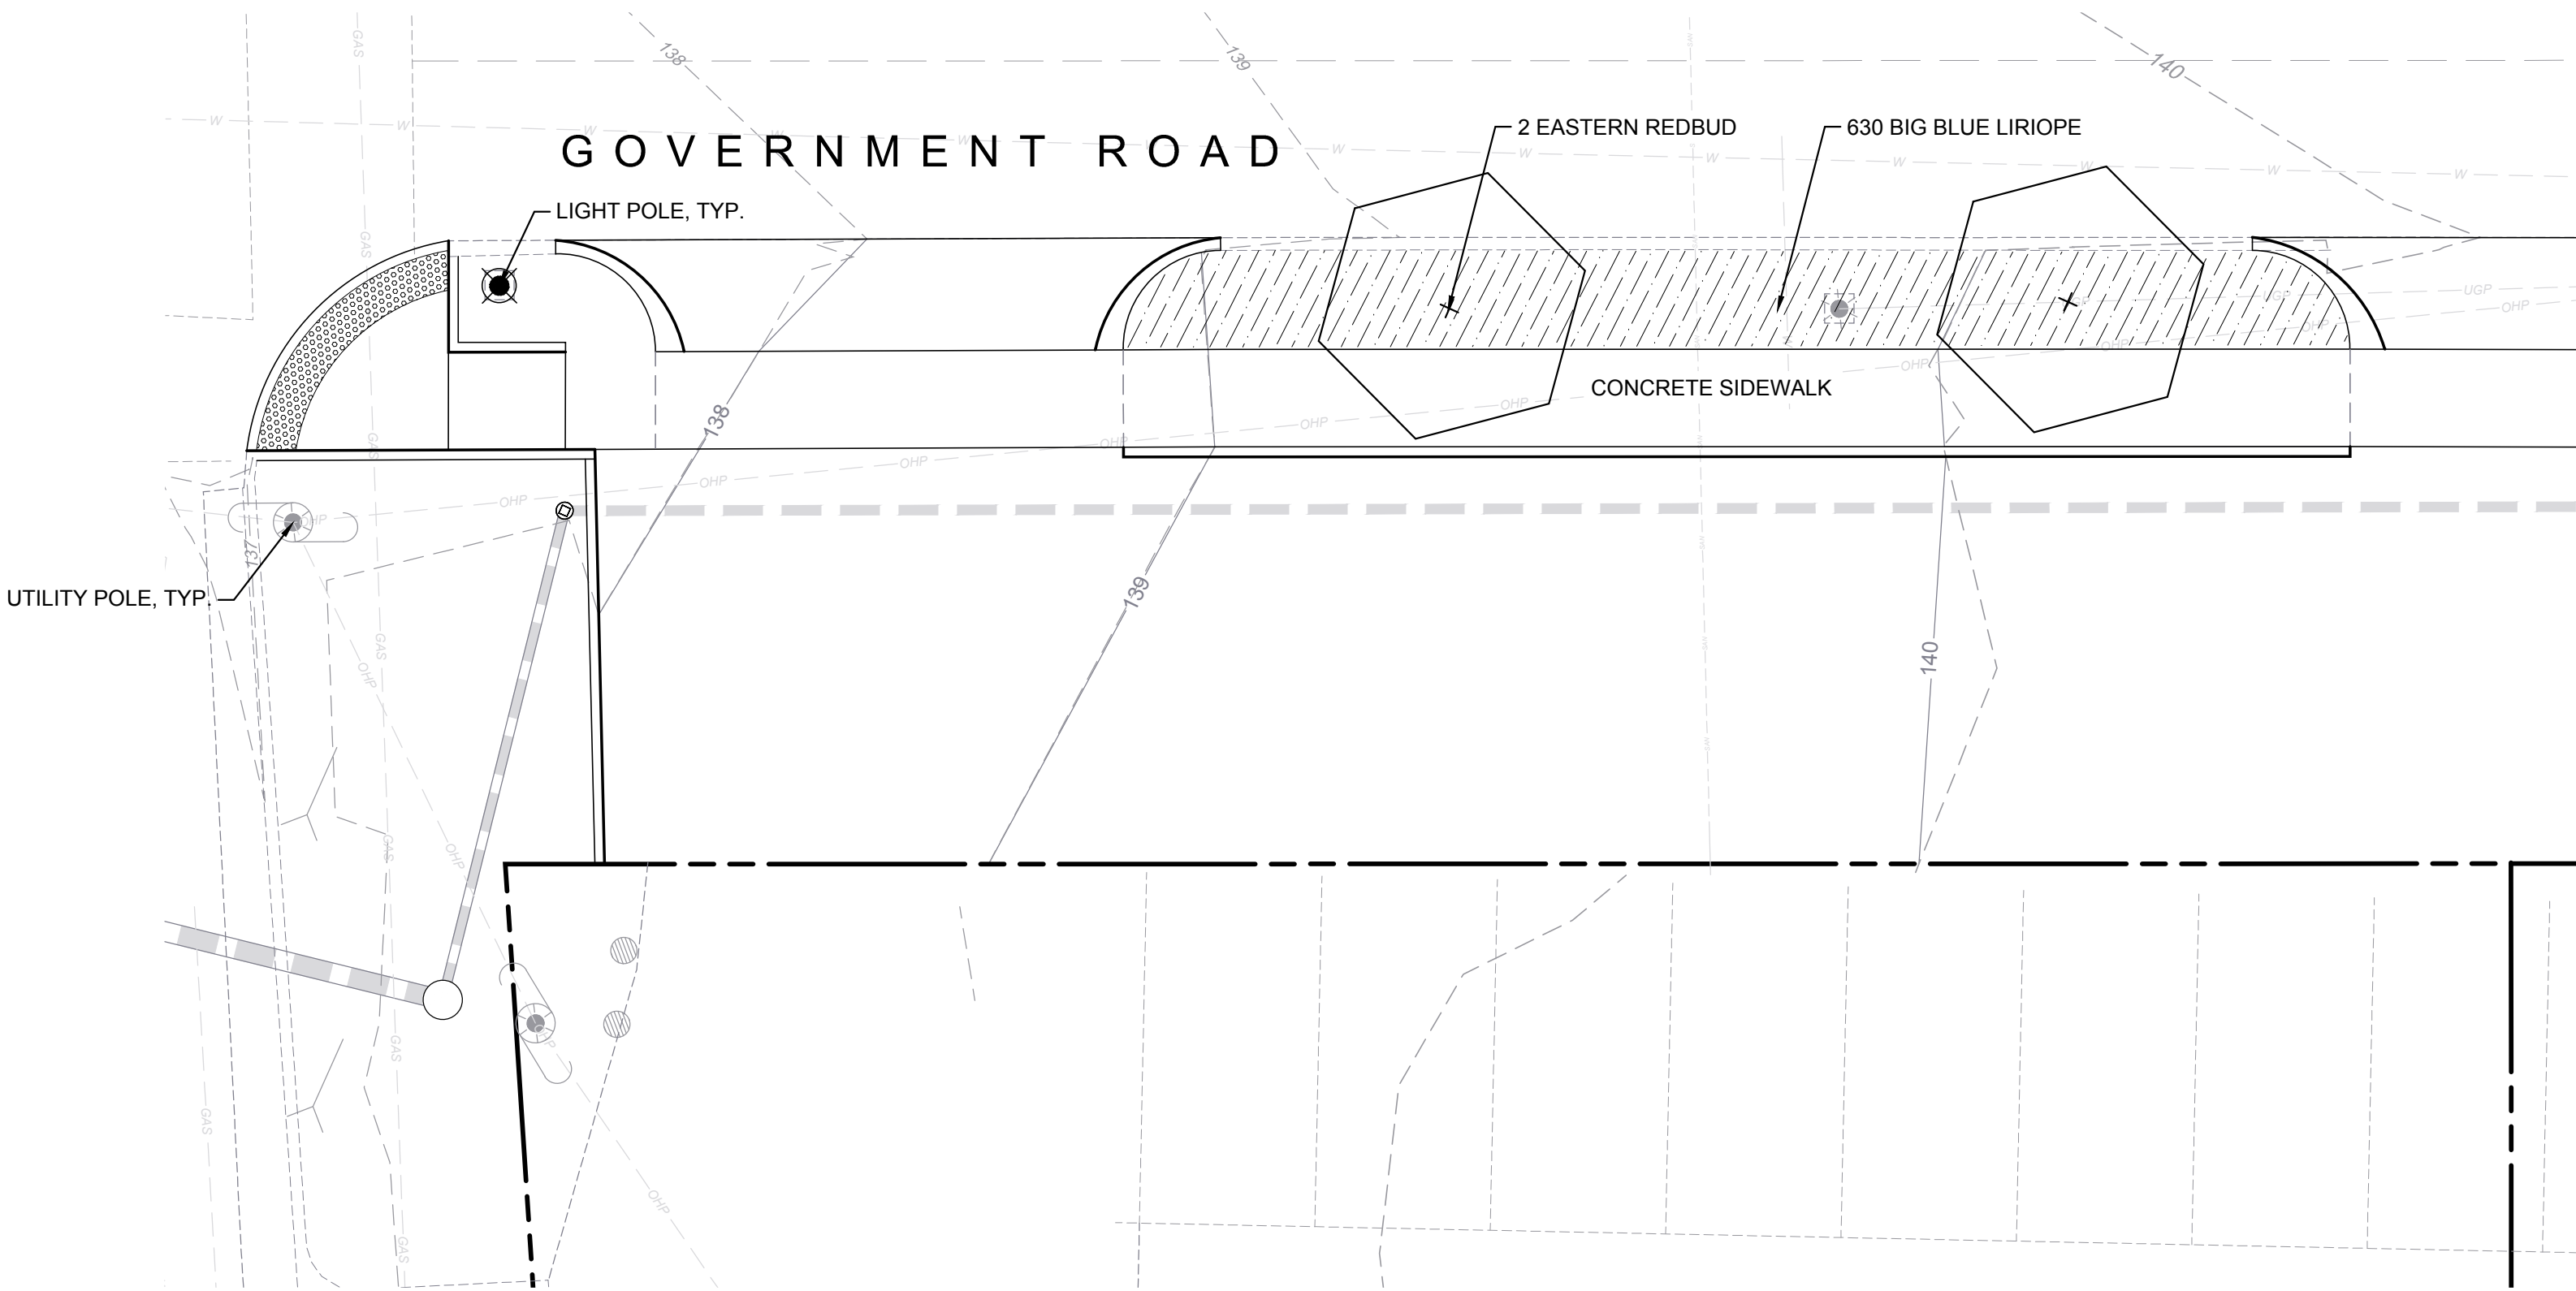

3  
L1.01  
PLAN  
TREE LAWN AT RESTAURANT  
SCALE: 1/8" = 1'-0"

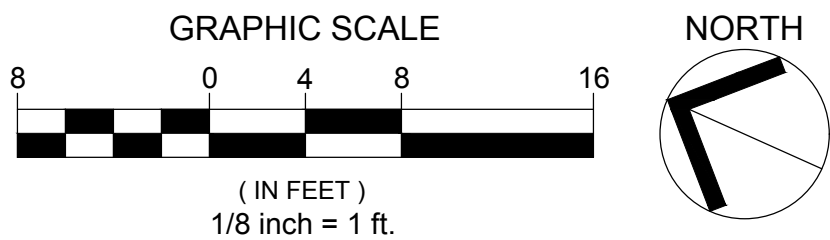

## FULTON HILL - GREEN STREET

GOVERNMENT ROAD, RICHMOND, VA

### REVISIONS:



No.	Description	Date
-----	-------------	------

### PLANTING ENLARGEMENTS


Designed By:	CAH
Drawn By:	DSN
Checked By:	CAH
QA/QC By:	ELG
Date:	OCTOBER 12, 2022
Project Number:	M21012
Sheet Number:	

**L5.11**




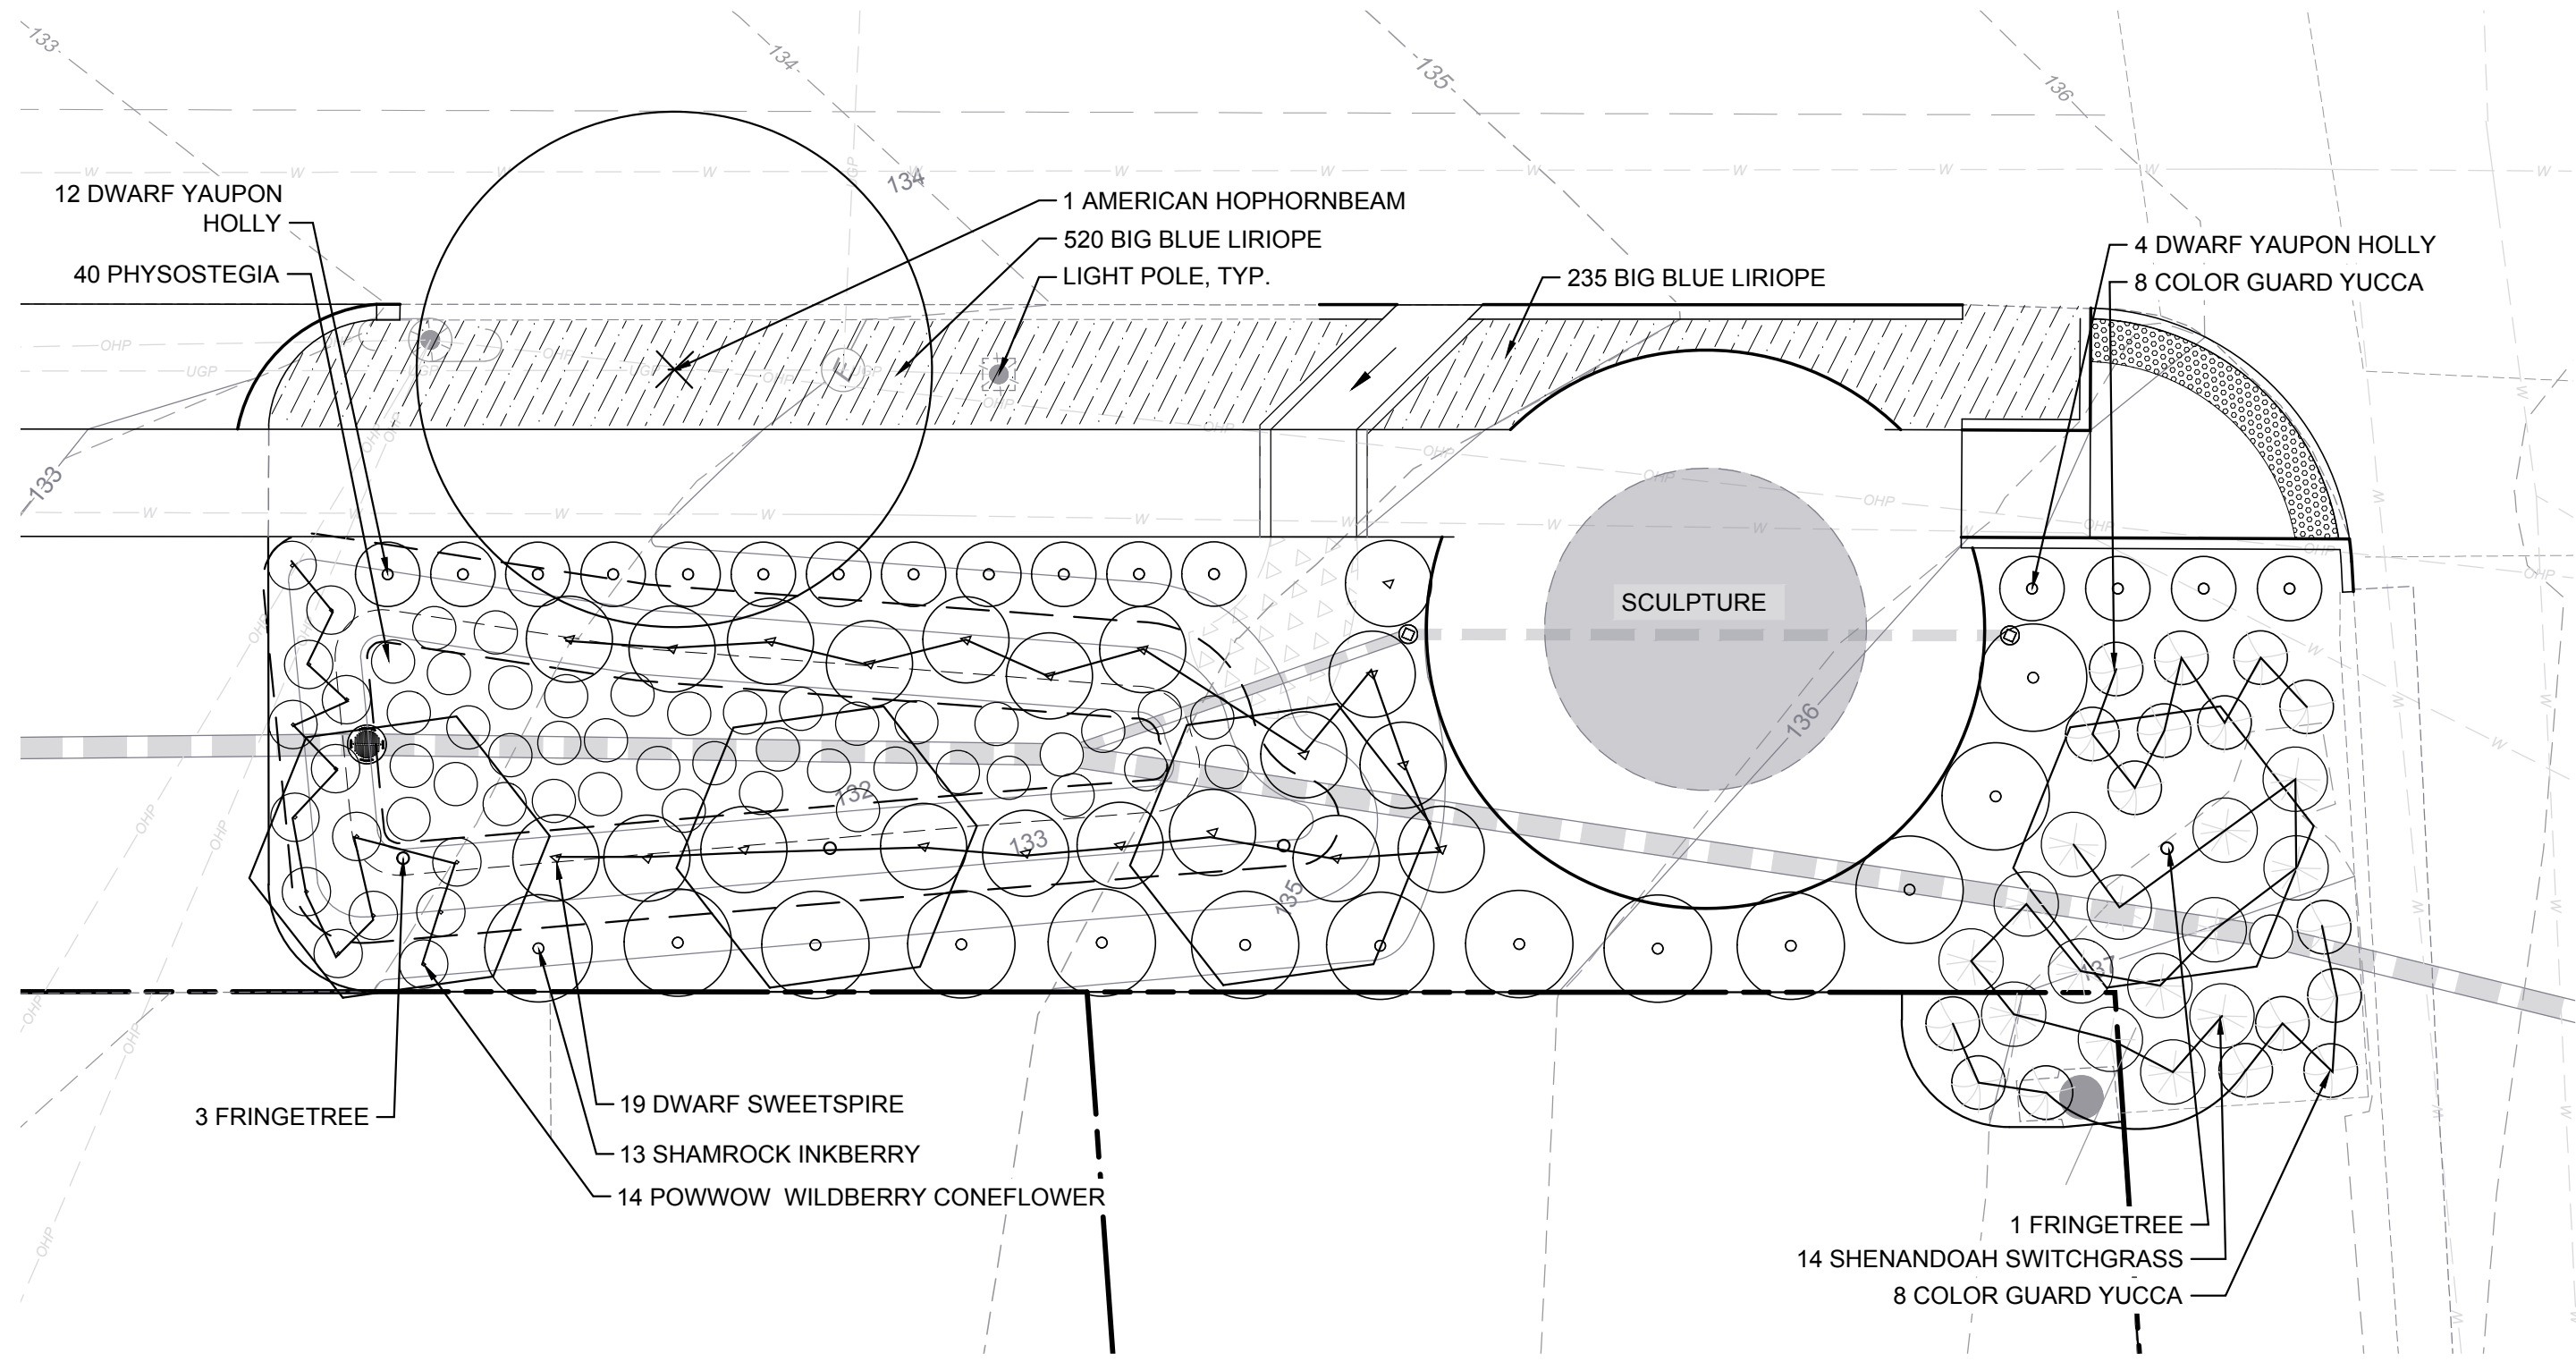

PLAN  
**1**  
RAIN GARDEN AT INNOVATE FULTON  
SCALE: 1/8" = 1'-0"

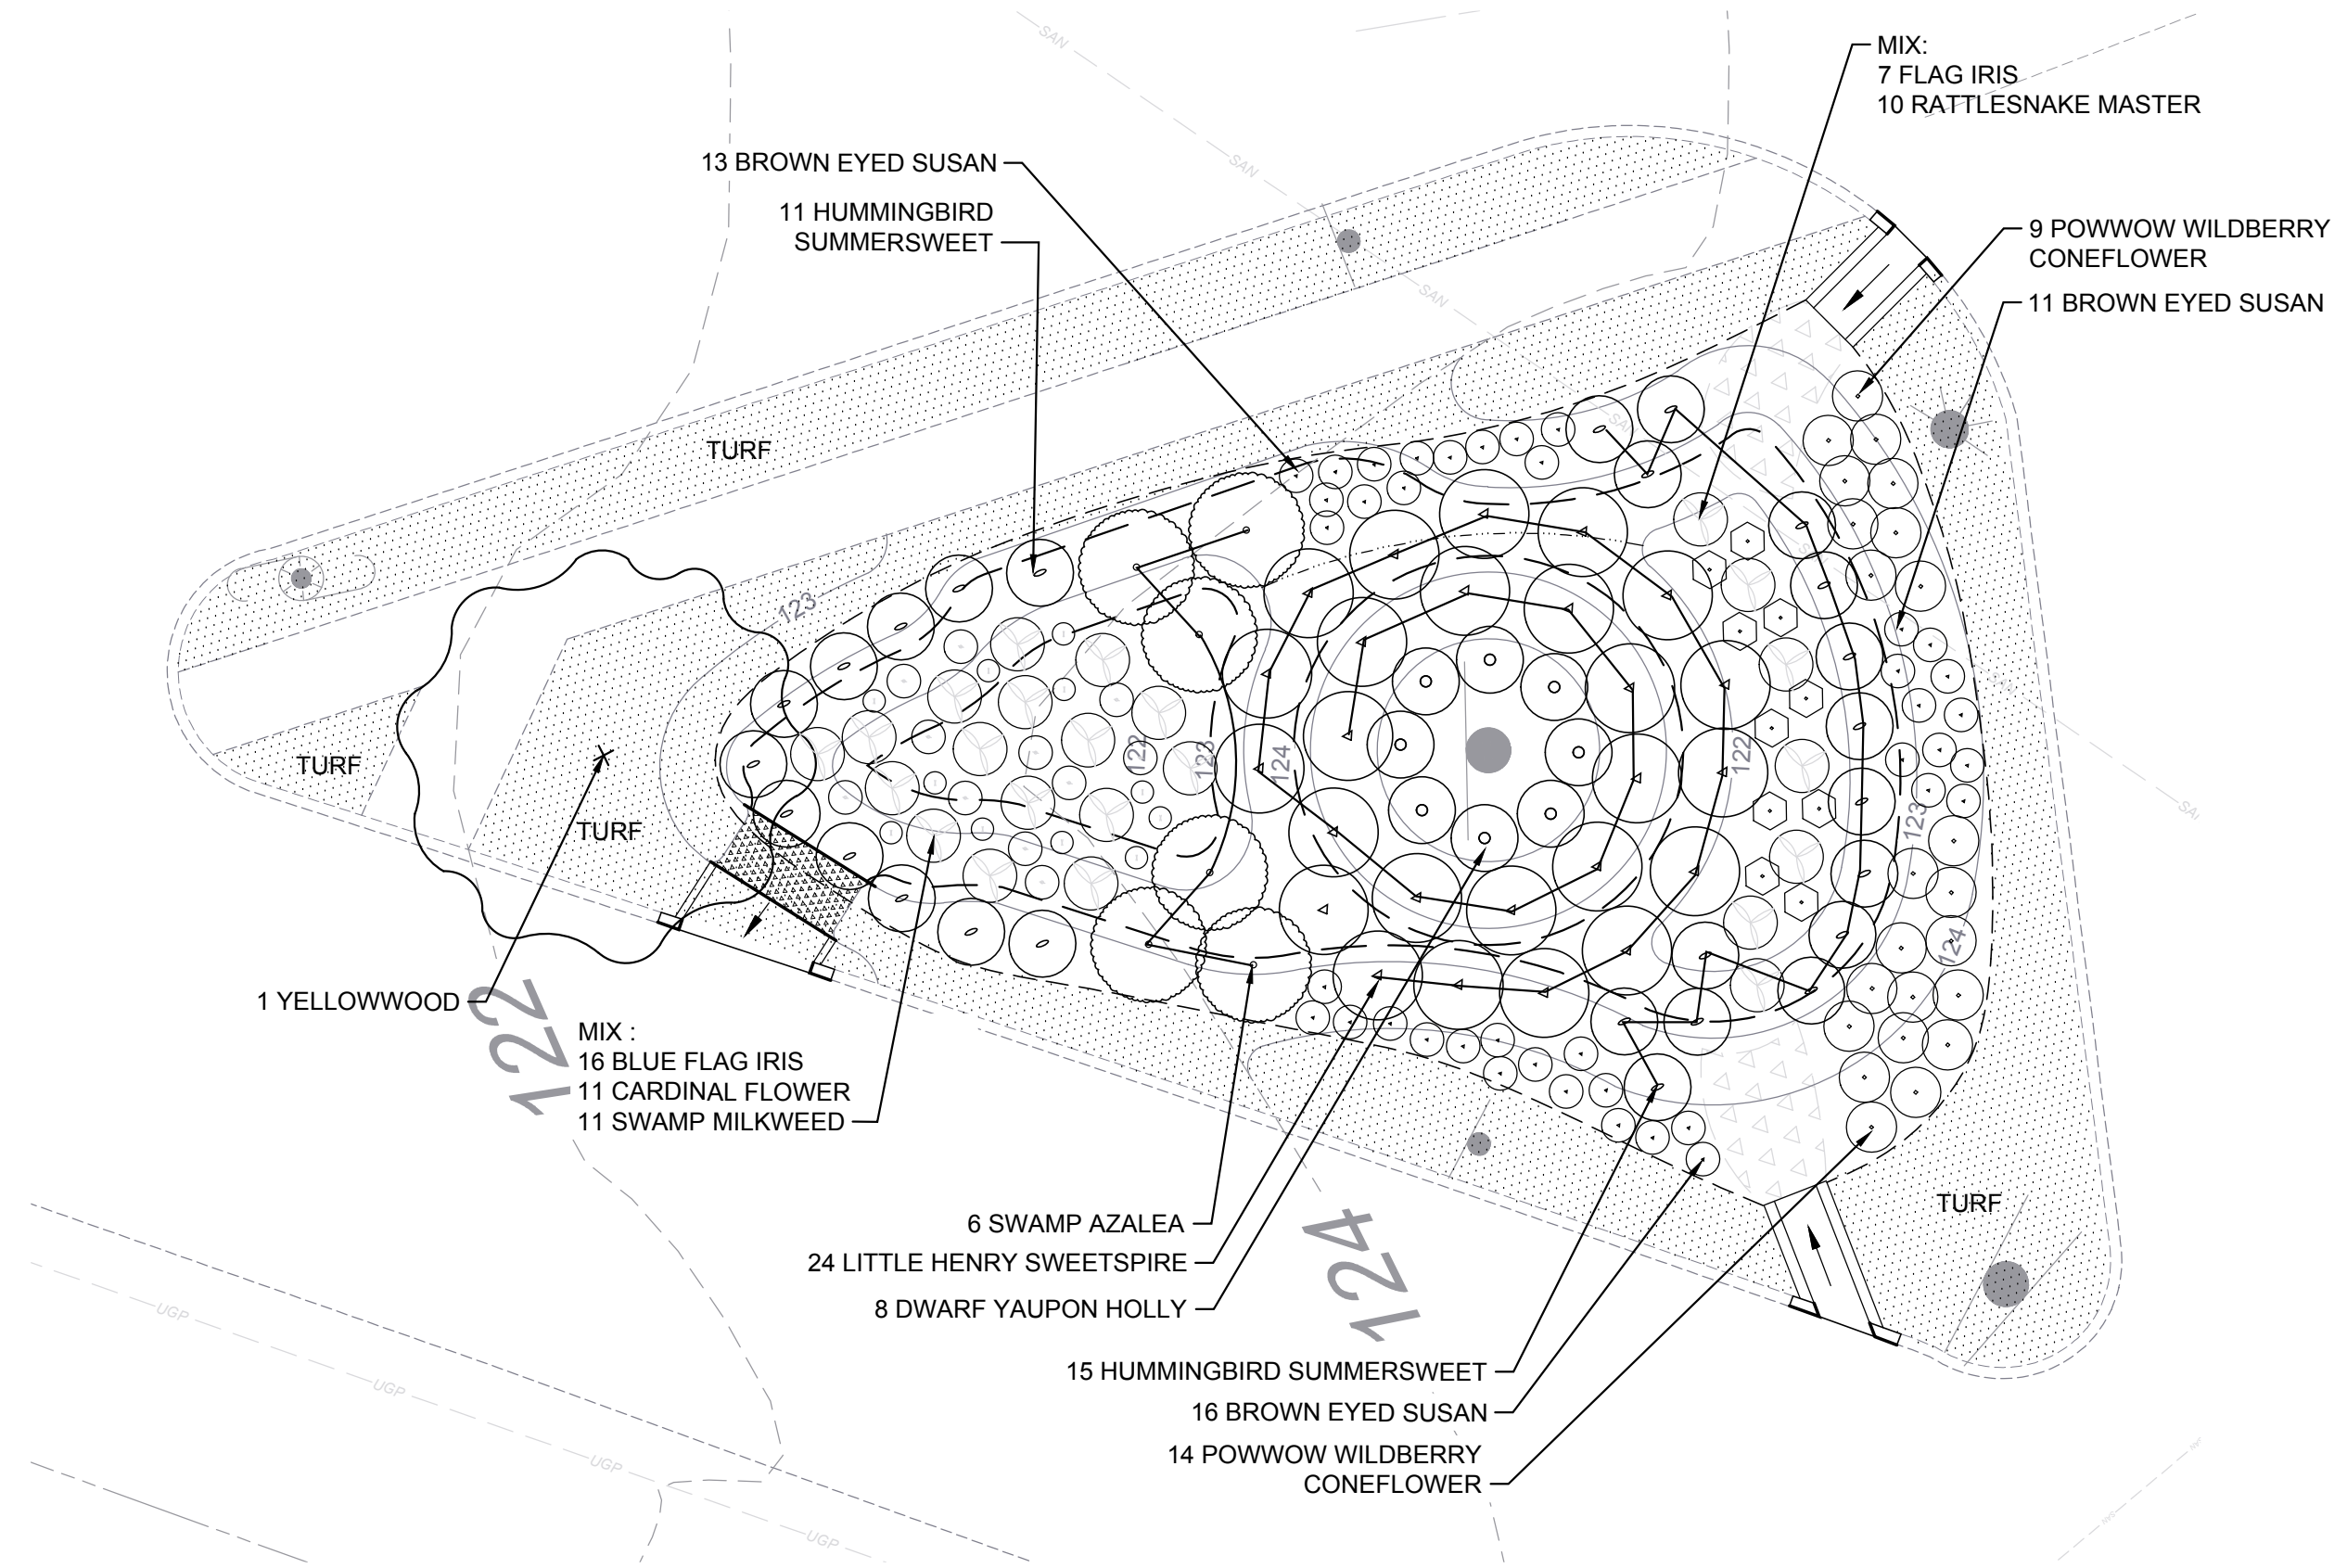

PLAN  
**2**  
RAIN GARDEN AT TRAFFIC TRIANGLE  
SCALE: 1/8" = 1'-0"

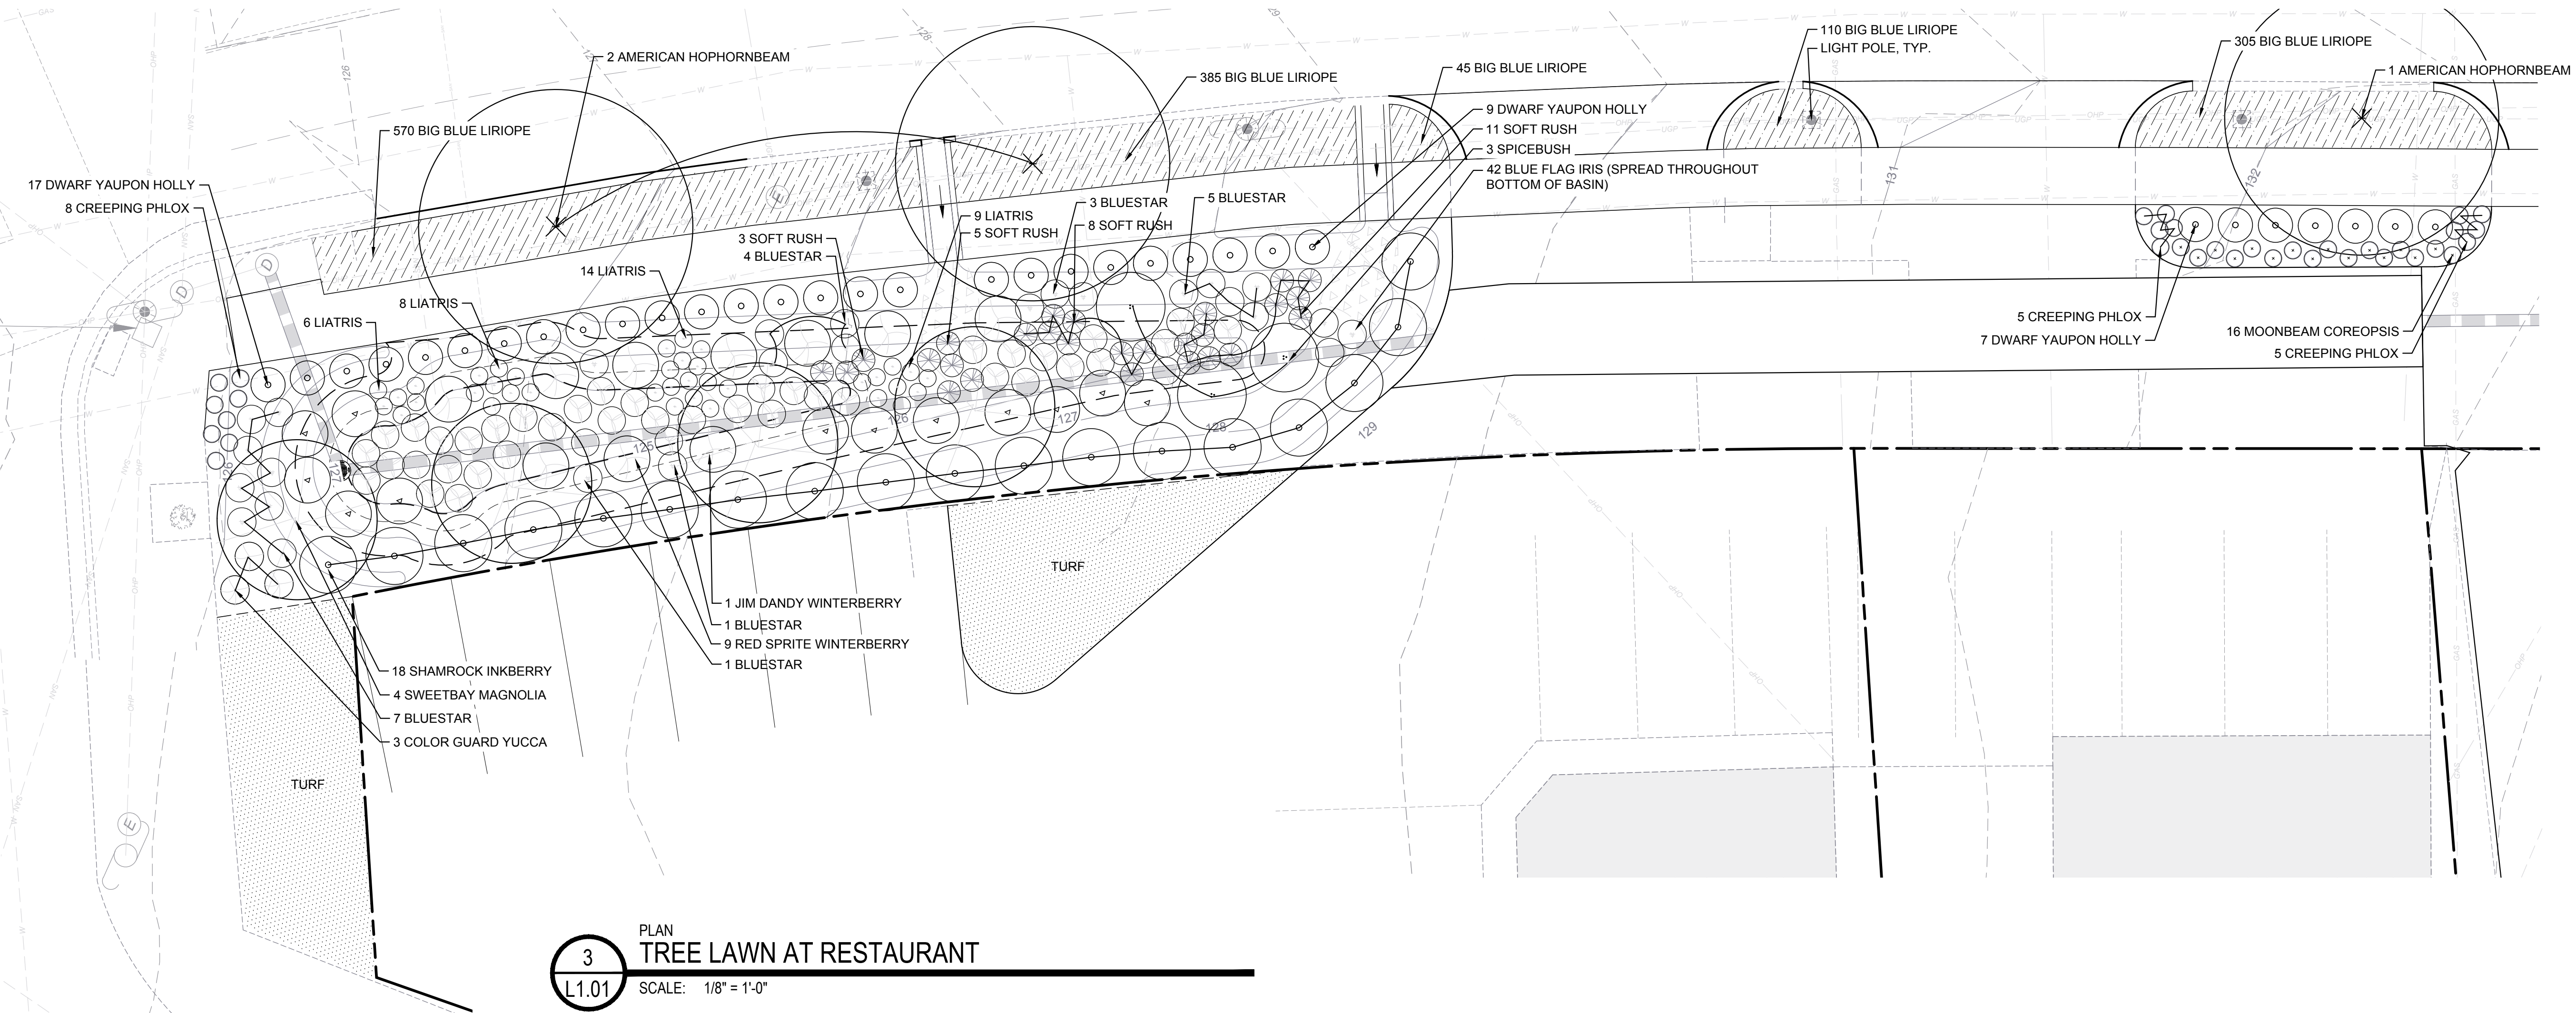

PLAN  
**3**  
TREE LAWN AT RESTAURANT  
SCALE: 1/8" = 1'-0"

## FULTON HILL - GREEN STREET

GOVERNMENT ROAD, RICHMOND, VA

### REVISIONS:

No.	Description	Date
-----	-------------	------

### PLANTING ENLARGMENTS

Designed By:	CAH
Drawn By:	DSN
Checked By:	CAH
QA/QC By:	ELG
Date:	OCTOBER 12, 2022
Project Number:	M21012
Sheet Number:	

