


	GENERAL CLASSROOMS
	SCIENCE
	ADMINISTRATION
	BUILDING SERVICES / RESTROOMS
	EXPLORATORY: CAREER / TECHNICAL EDUCATION
	CIRCULATION
	PHYSICAL EDUCATION / ATHLETICS
	FINE ARTS: AUDITORIUM / MUSIC / ART
	CAFETERIA / KITCHEN
	MEDIA CENTER
	SE/RES
	PBL

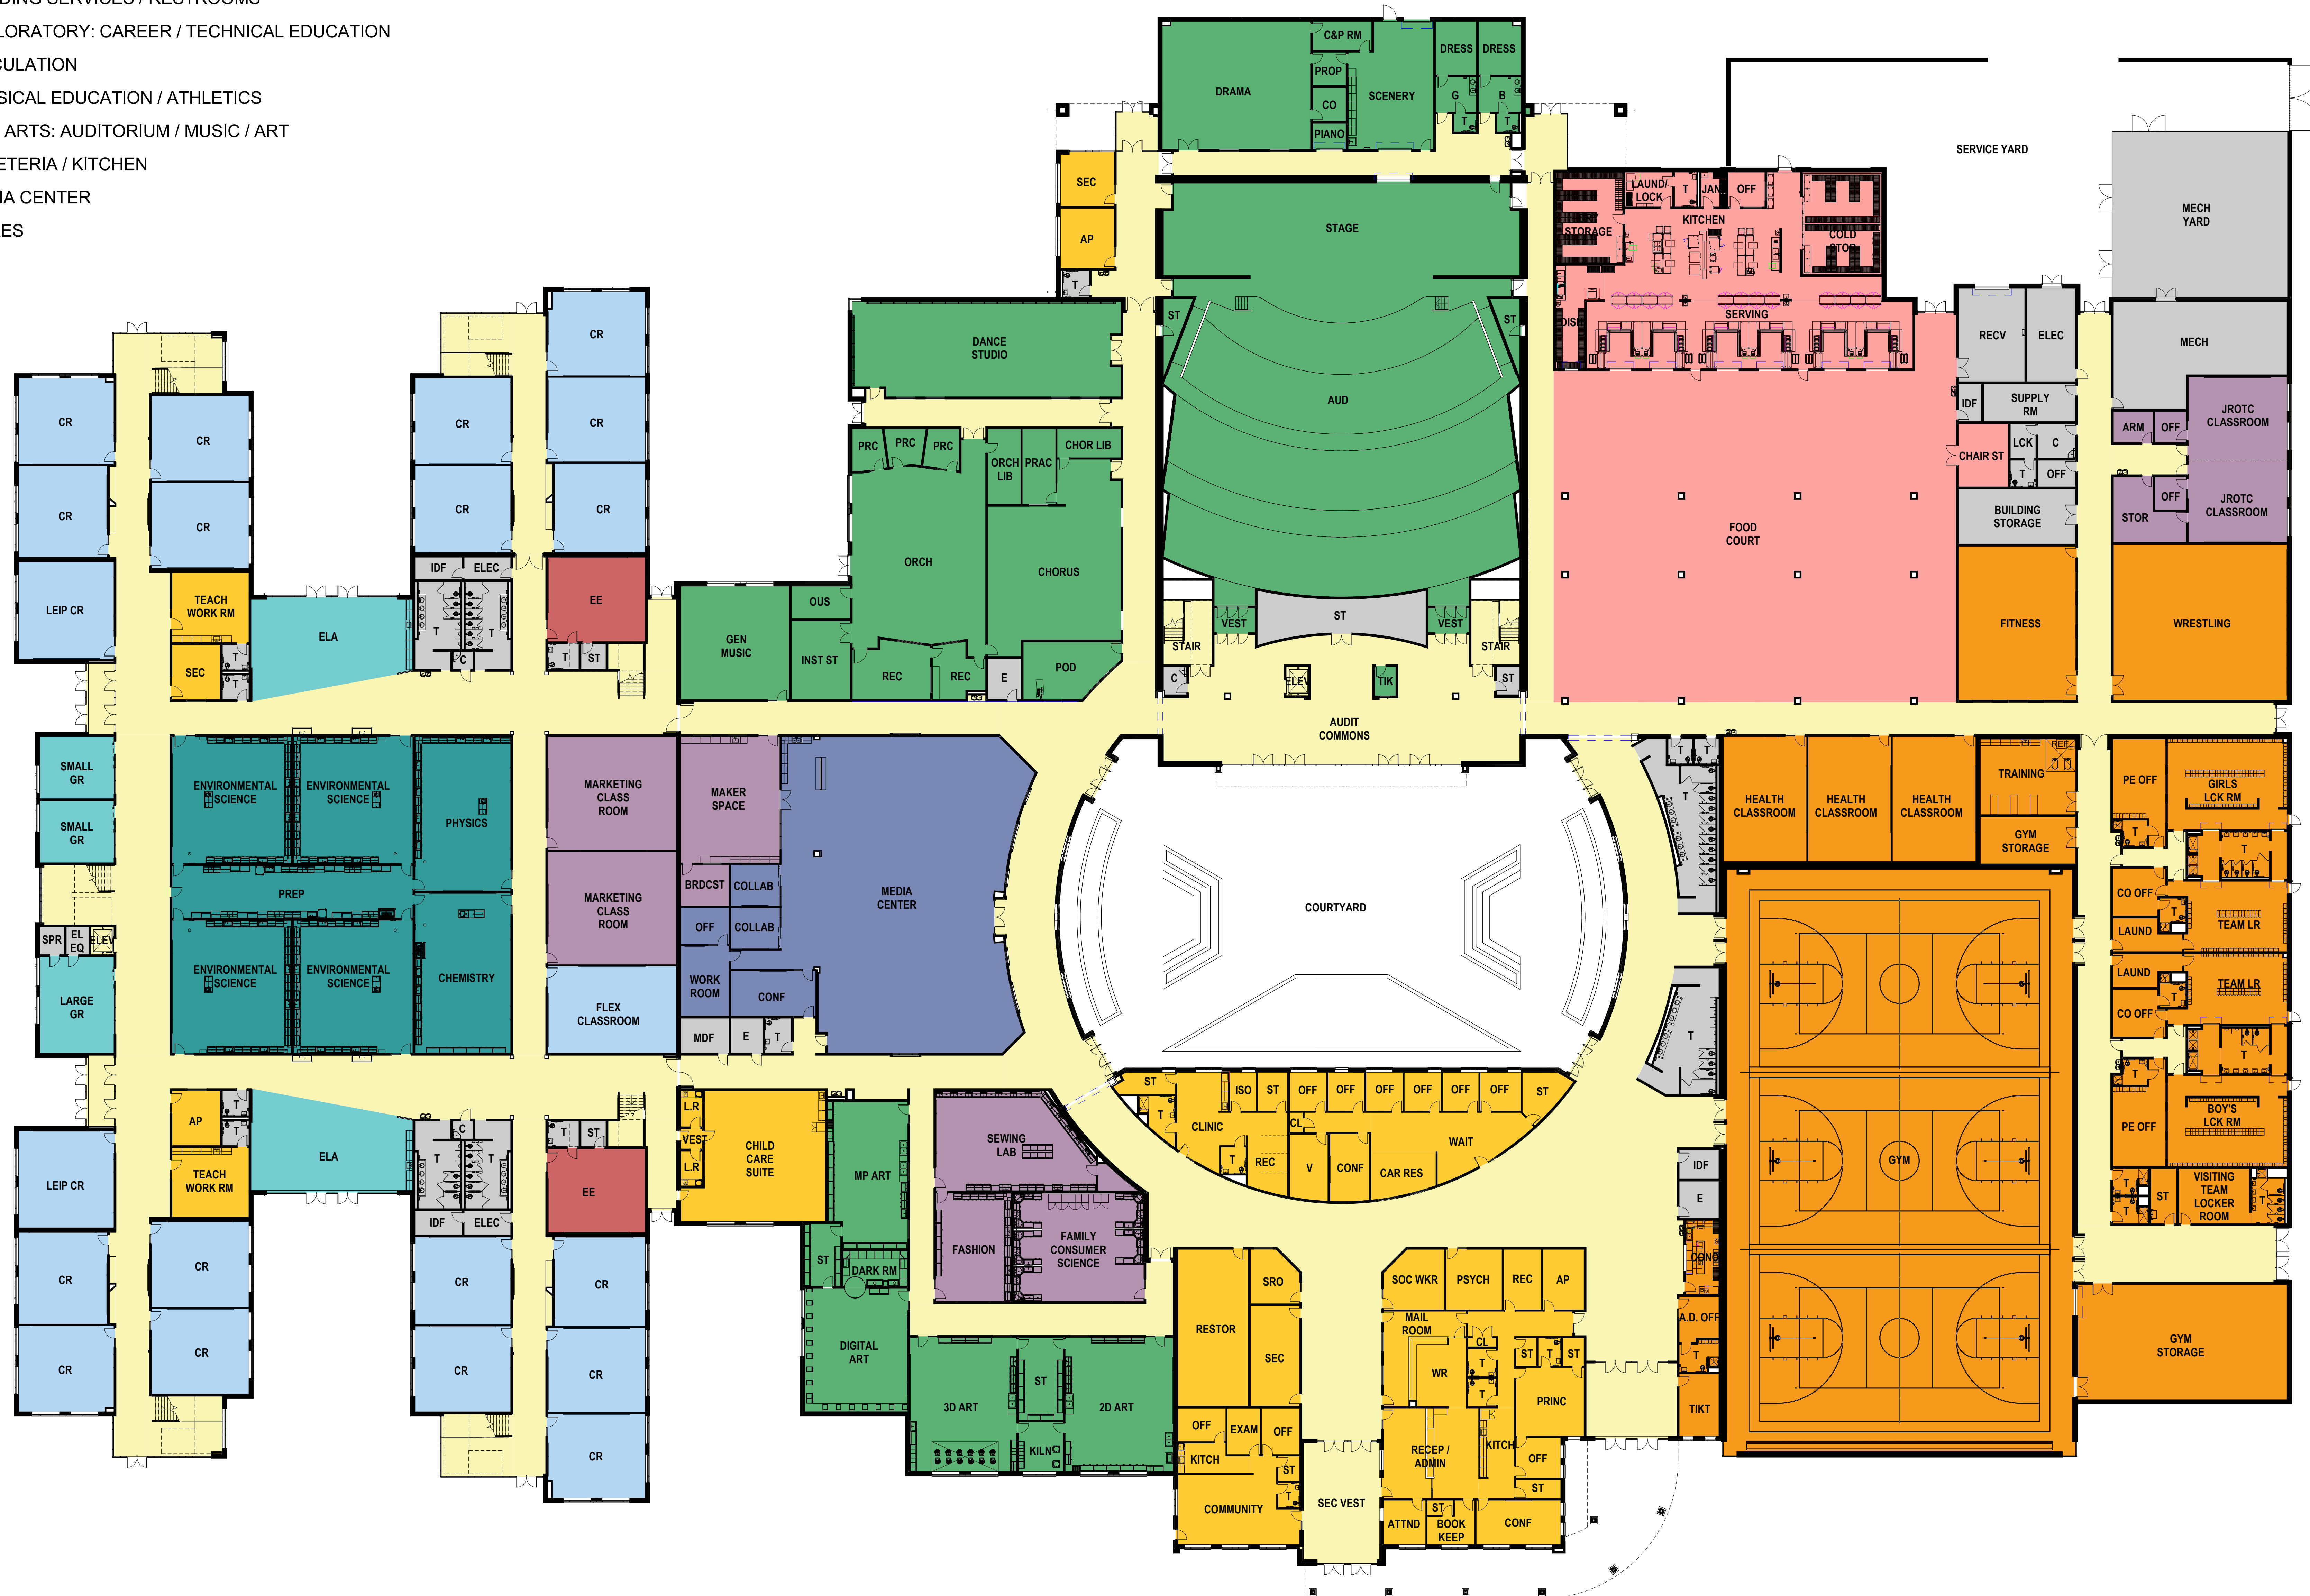

219,026 SF
SCALE: 1" = 20'-0"

2/16/2023 11:10:22 AM A:\delash Docs\21310-00 George Wythe High School\21310-00 23 George Wythe High School - ARCH.rvt

DEPARTMENT

- GENERAL CLASSROOMS
- SCIENCE
- ADMINISTRATION
- BUILDING SERVICES / RESTROOMS
- EXPLORATORY: CAREER / TECHNICAL EDUCATION
- CIRCULATION
- FINE ARTS: AUDITORIUM / MUSIC / ART
- SE/RES
- PBL



62,943 SF
SCALE: 1" = 20'-0"

PROJECT		RICHMOND PUBLIC SCHOOLS NEW GEORGE WYTHE HIGH SCHOOL 4314 CRUTCHFIELD STREET RICHMOND, VIRGINIA 23225	
DRAWING		OVERALL SECOND FLOOR PLAN	
SHEET		P-002	
DATE		02.16.2023	
PROJECT		21310-00	
DESIGNED		JAH	
DRAWN		MFW	
CHECKED		JAH	
BY		JAH	
REVISIONS			

RRMM ARCHITECTS, PC
1317 Executive Blvd, Suite 200
Chesapeake, Virginia 23320
(757)922-2828

NOT FOR CONSTRUCTION
02.16.2023
UDC SUBMITTAL

VIRGINIA DEPARTMENT OF EDUCATION - 123-74-01-103

2/16/2023 11:10:29 AM Autodesk Docs://2/1310-00 George Wythe High School/2/1310-00_03 George Wythe High School - ARCH.rvt



REVISIONS	
MARK	DATE
BY	DESCRIPTION

DATE	PROJECT	DESIGNED	DRAWN	CHECKED	DATE
02.16.2023	21310-00	JAH	MFW	JAH	


RRMM
ARCHITECTS, PC
1317 Executive Blvd, Suite 200
Chesapeake, Virginia 23320
(757)922-2828

NOT FOR CONSTRUCTION
02.16.2023
UDC SUBMITTAL


PROJECT	RICHMOND PUBLIC SCHOOLS NEW GEORGE WYTHE HIGH SCHOOL 4314 CRUTCHFIELD STREET RICHMOND, VIRGINIA 23225
DRAWING	FIELD HOUSE FLOOR PLANS

SHEET	P-003
-------	-------


2/16/2023 11:10:50 AM Autodesk Docs/2/1310-00 George Wythe High School/21310-00 023 George Wythe High School - ARCH.rvt

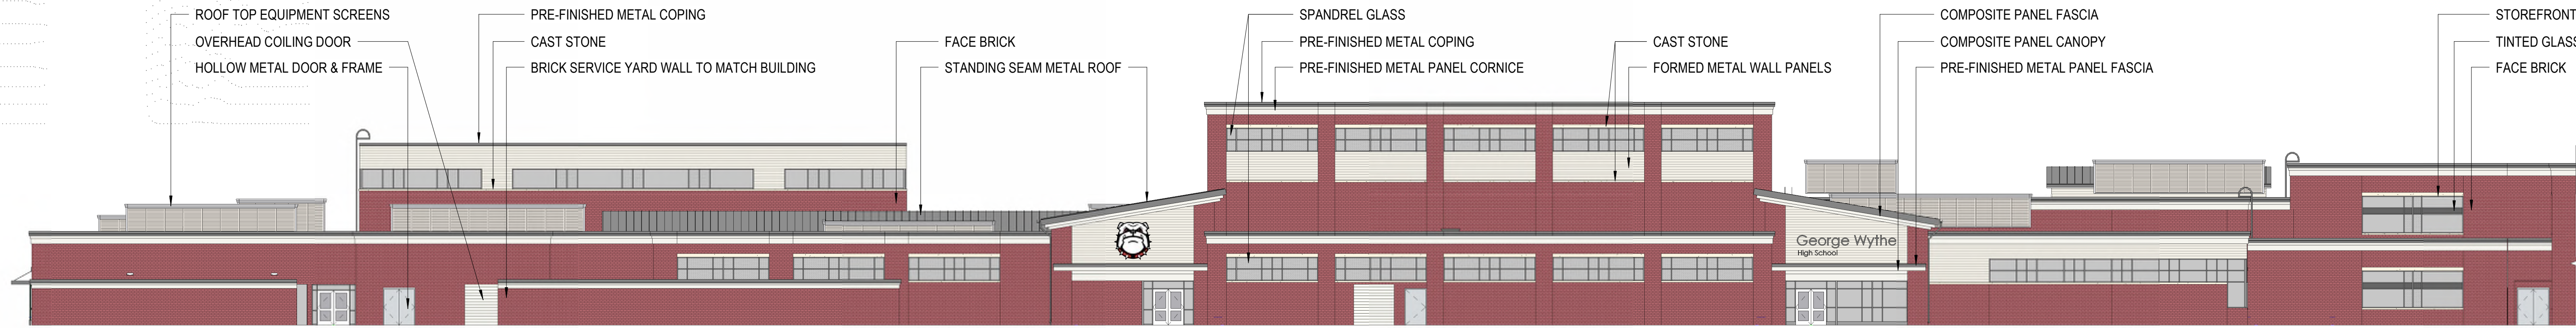


E1
P-004
SCALE: 1/16" = 1'-0"

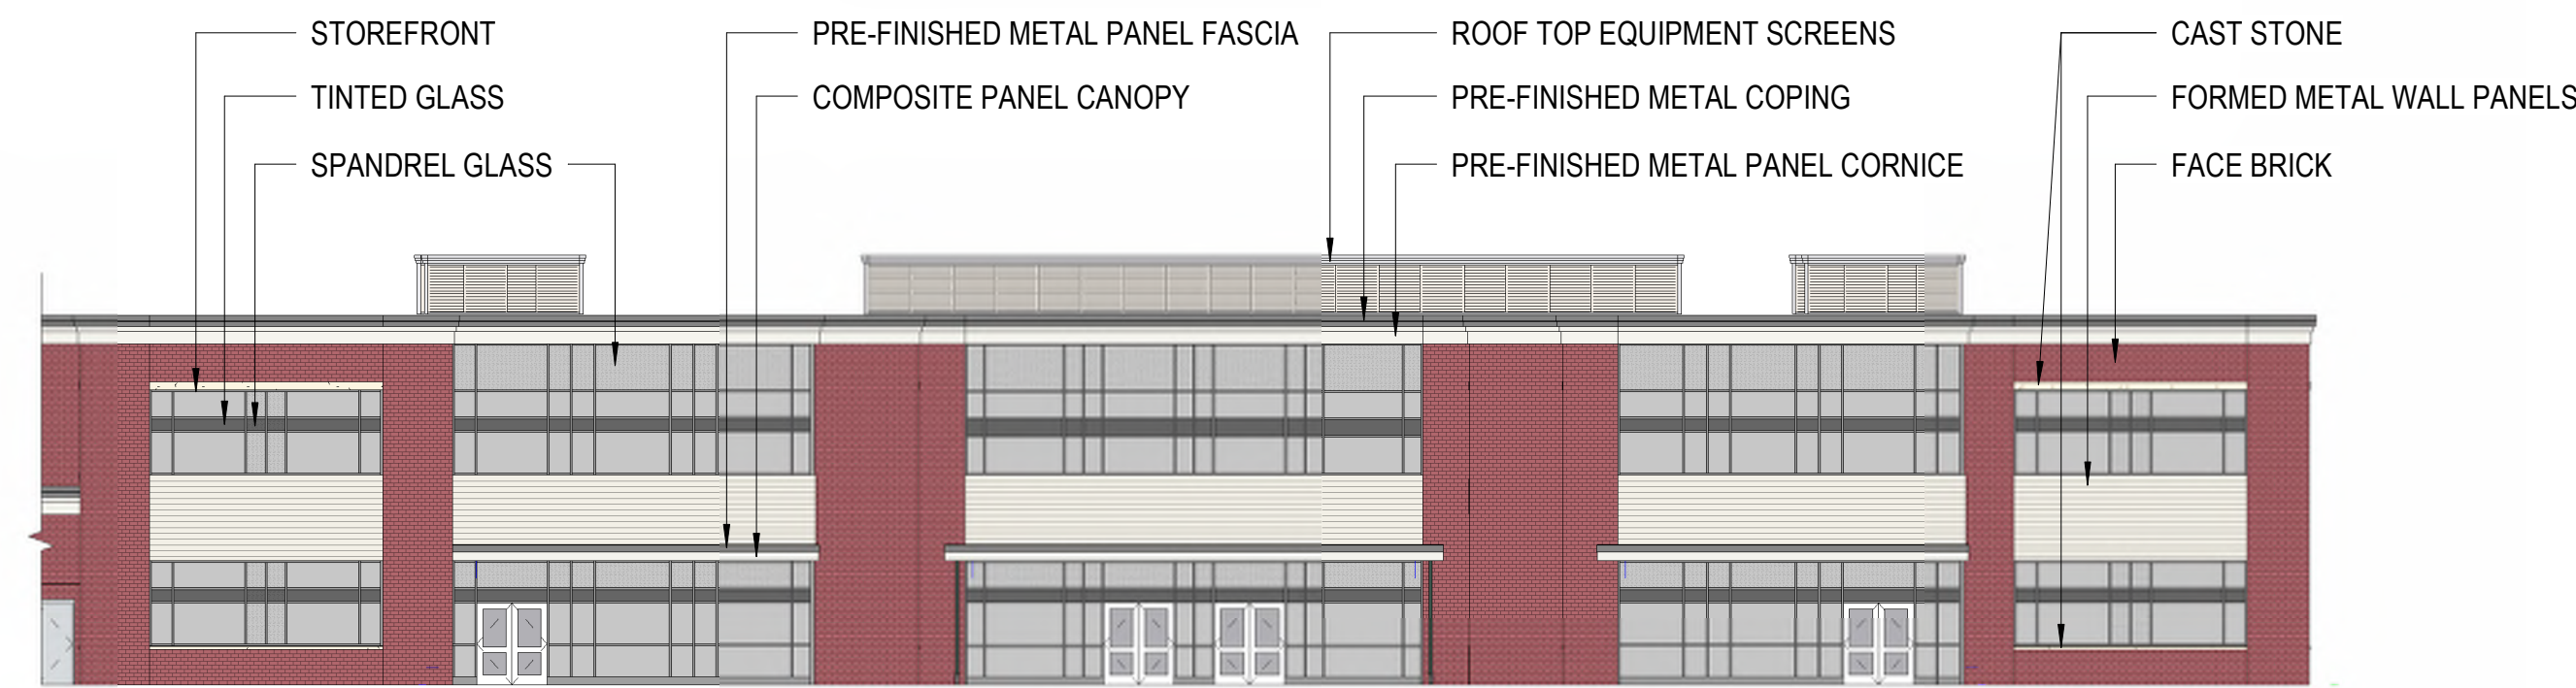


D1
P-004
SCALE: 1/16" = 1'-0"

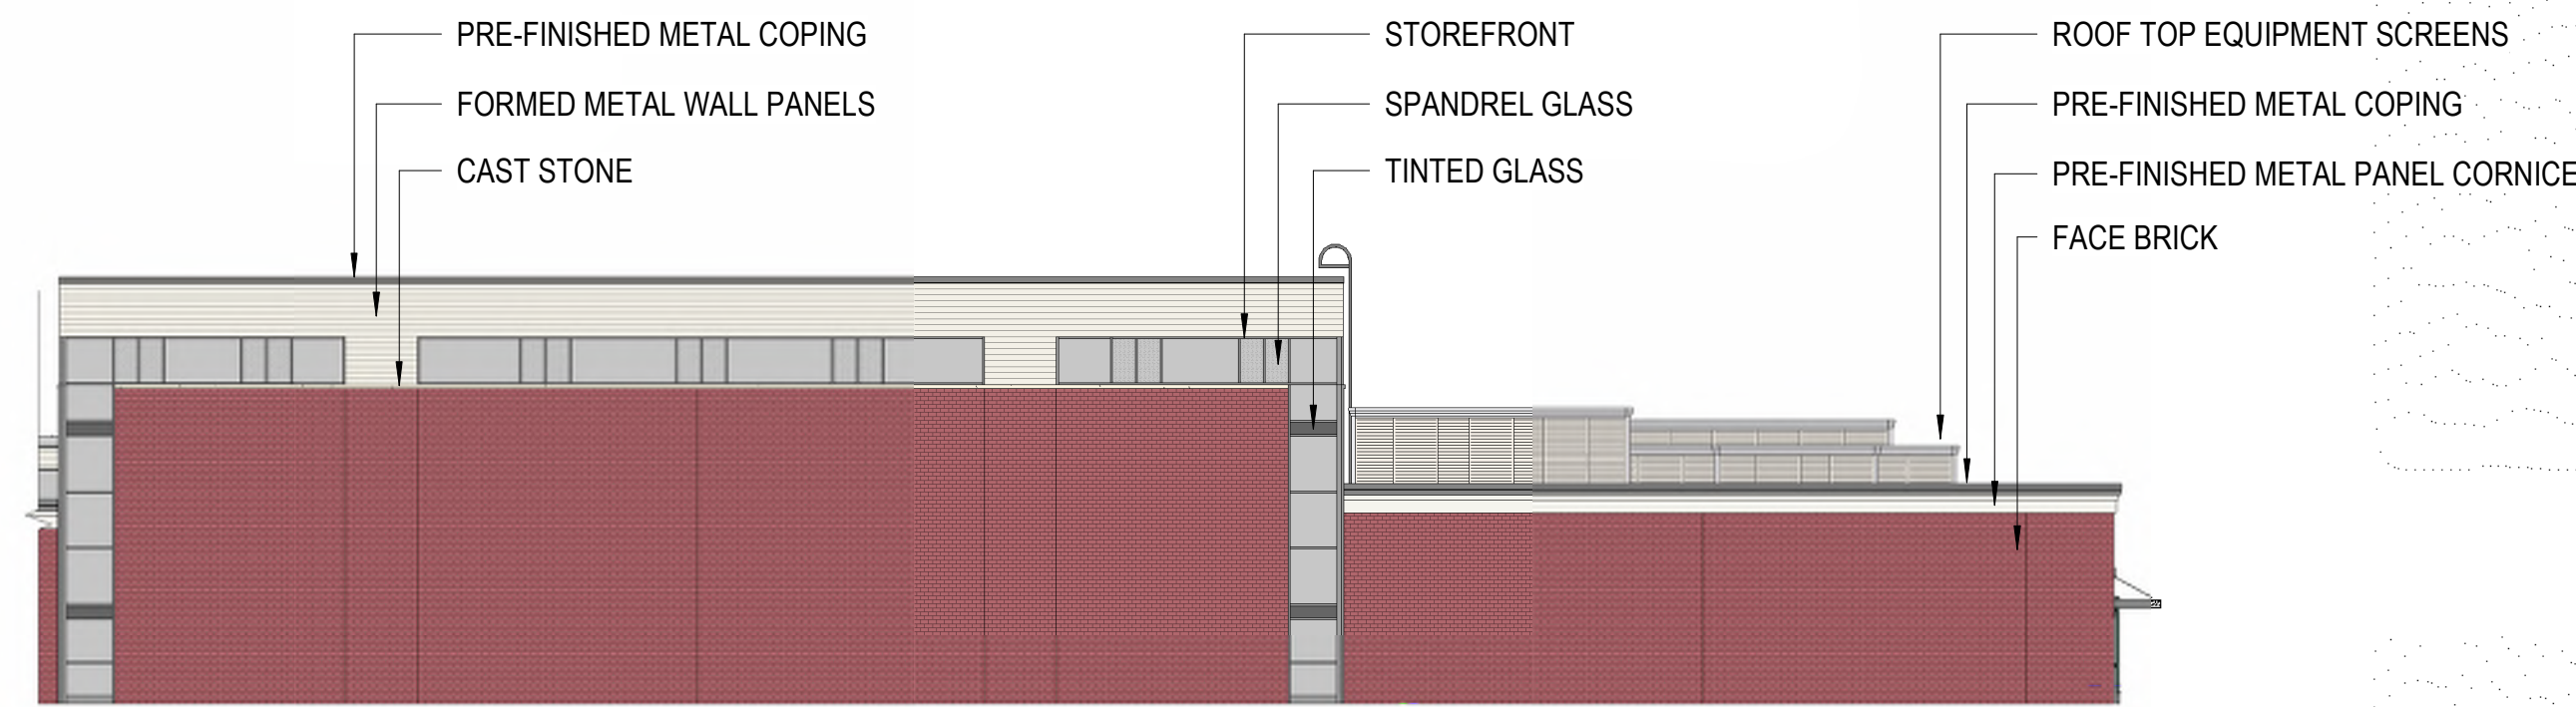


D3
P-004
SCALE: 1/16" = 1'-0"

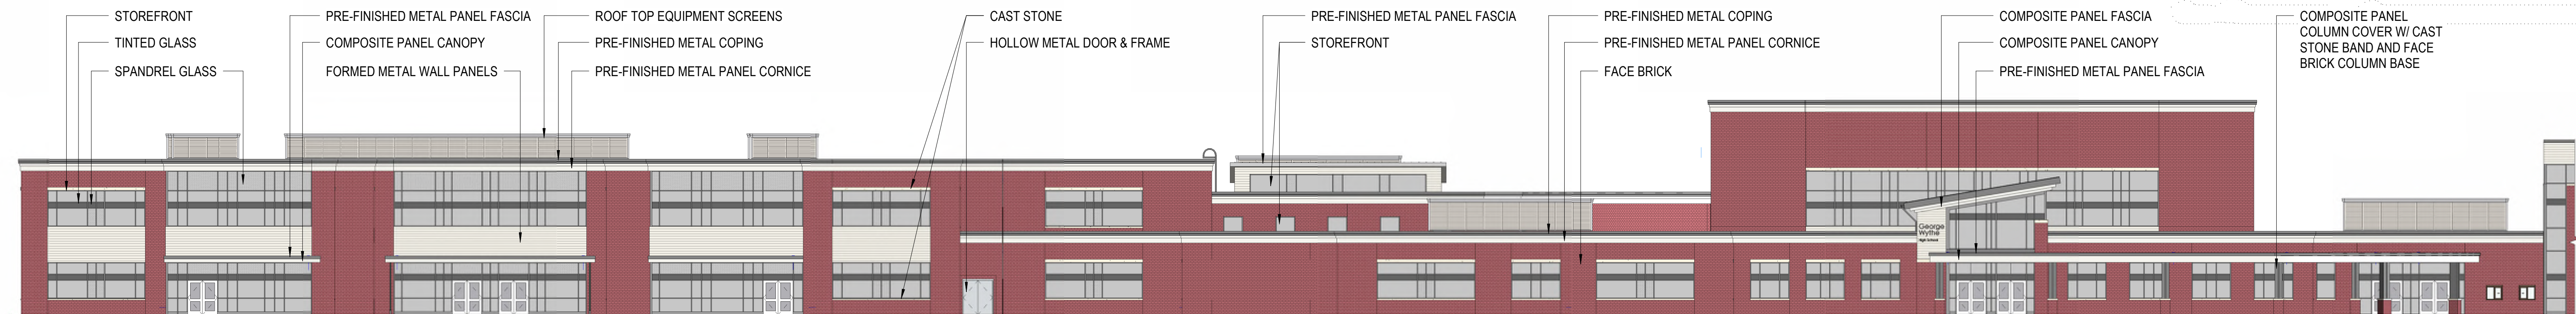


C1
P-004
SCALE: 1/16" = 1'-0"

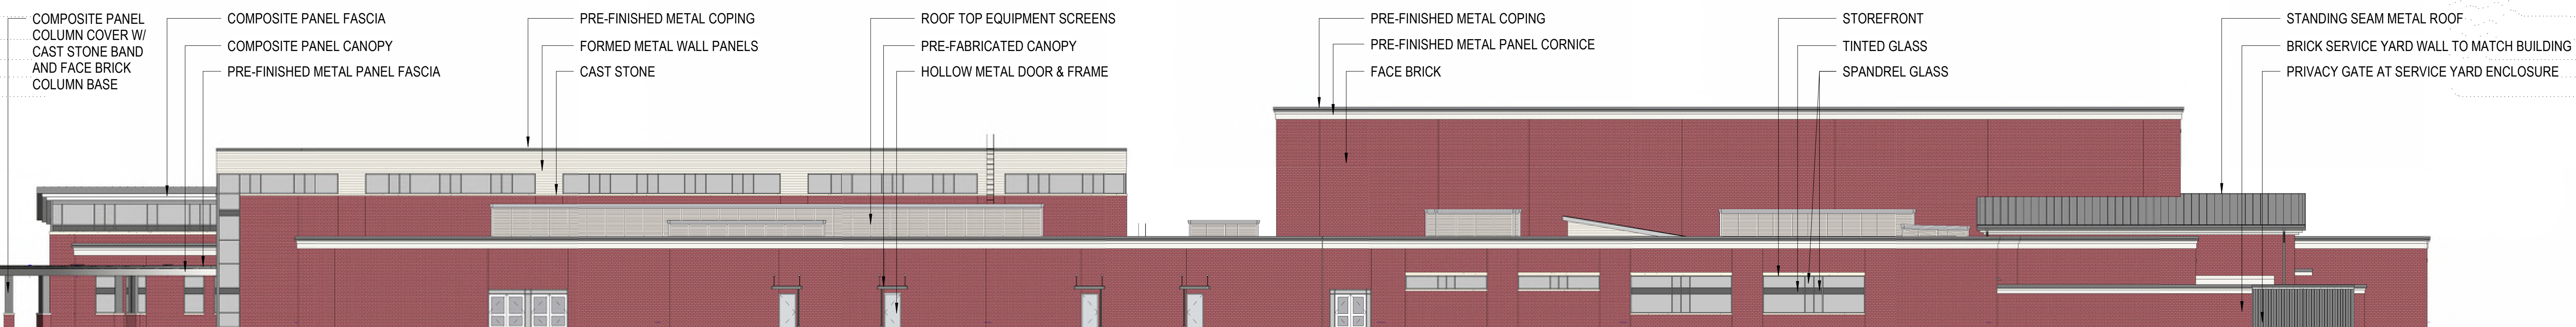

B1
P-004
SCALE: 1/16" = 1'-0"

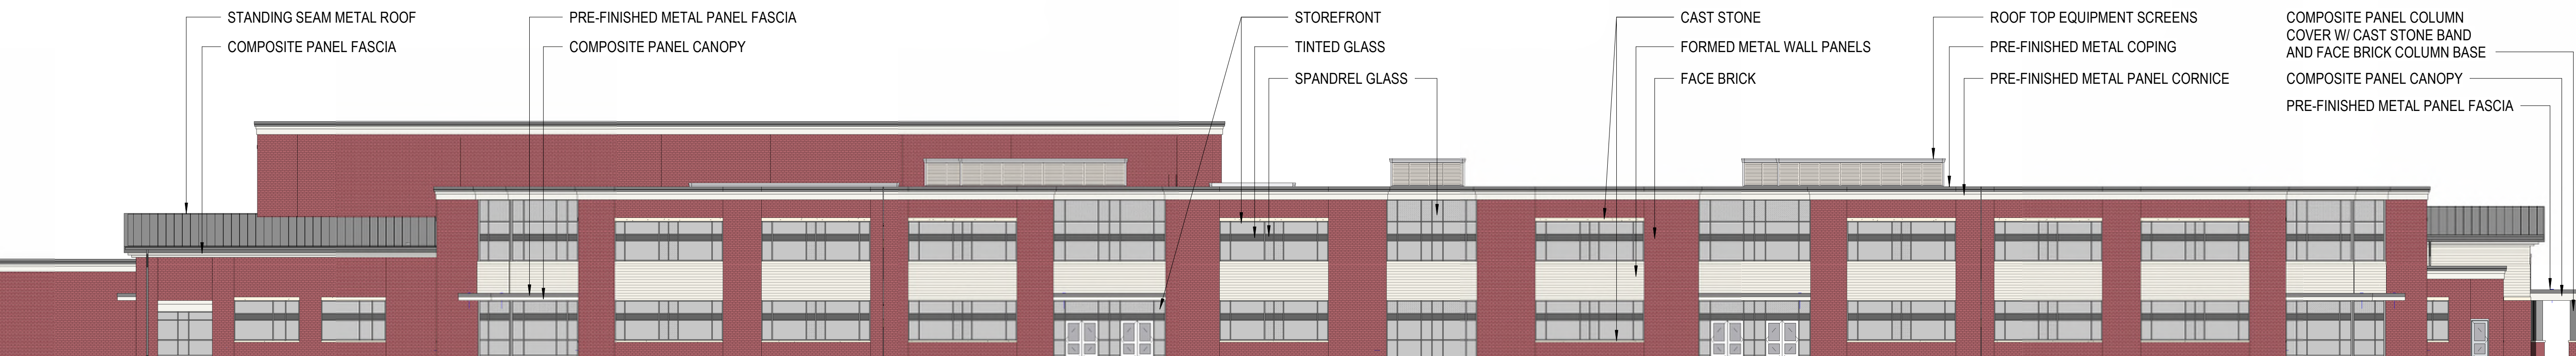

A1
P-004
SCALE: 1/16" = 1'-0"

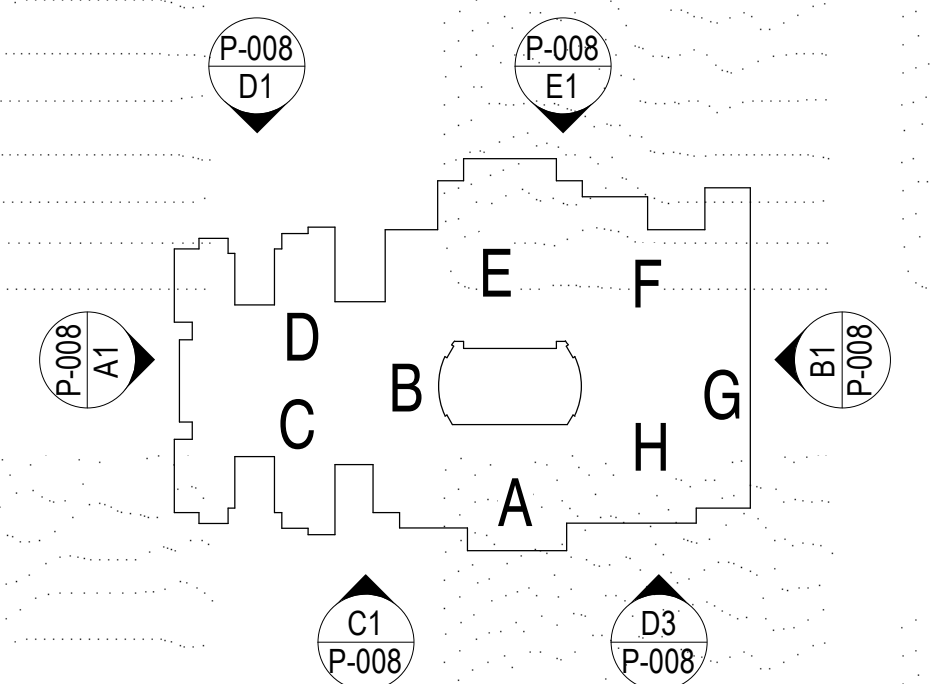

MARK	DATE	BY	DESCRIPTION

DATE	02.16.2023	PROJECT	21310-00	DESIGNED	JAH	MFW	JAH
DRAWN		CHECKED					


RRMM
ARCHITECTS, PC
1317 Executive Blvd, Suite 200
Chesapeake, Virginia 23320
(757) 922-2828

NOT FOR CONSTRUCTION
02.16.2023
UDC SUBMITTAL


RICHMOND PUBLIC SCHOOLS
NEW GEORGE WYTHE HIGH SCHOOL
4314 CRUTCHFIELD STREET
RICHMOND, VIRGINIA 23225
VIRGINIA DEPARTMENT OF EDUCATION - 123-74-01-103
OVERALL EXTERIOR ELEVATIONS

SHEET
P-004


2/16/2023 11:10:53 AM Autodesk Docs://2/1310-00 George Wythe High School/2/1310-00 23 George Wythe High School - ARCH.rvt

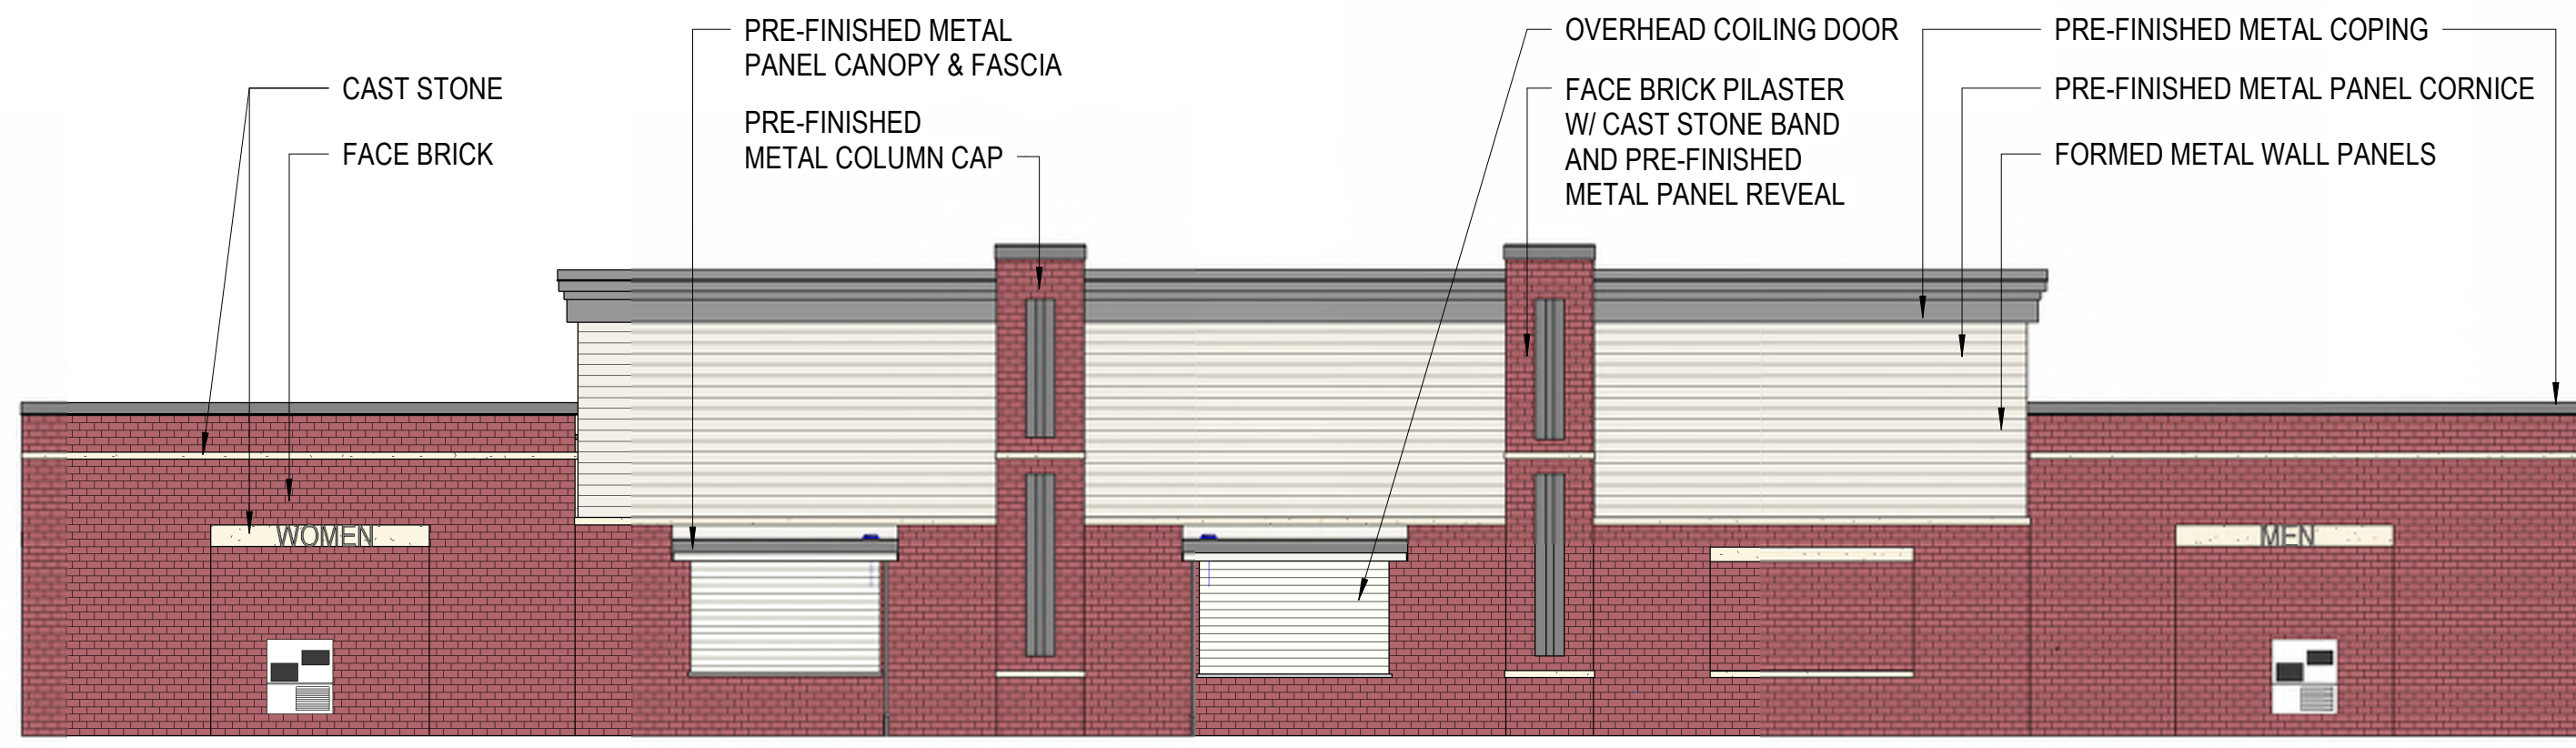


D1 FIELD HOUSE NO.1 ELEVATION - PLAN WEST
P-005 SCALE: 1/8" = 1'-0"

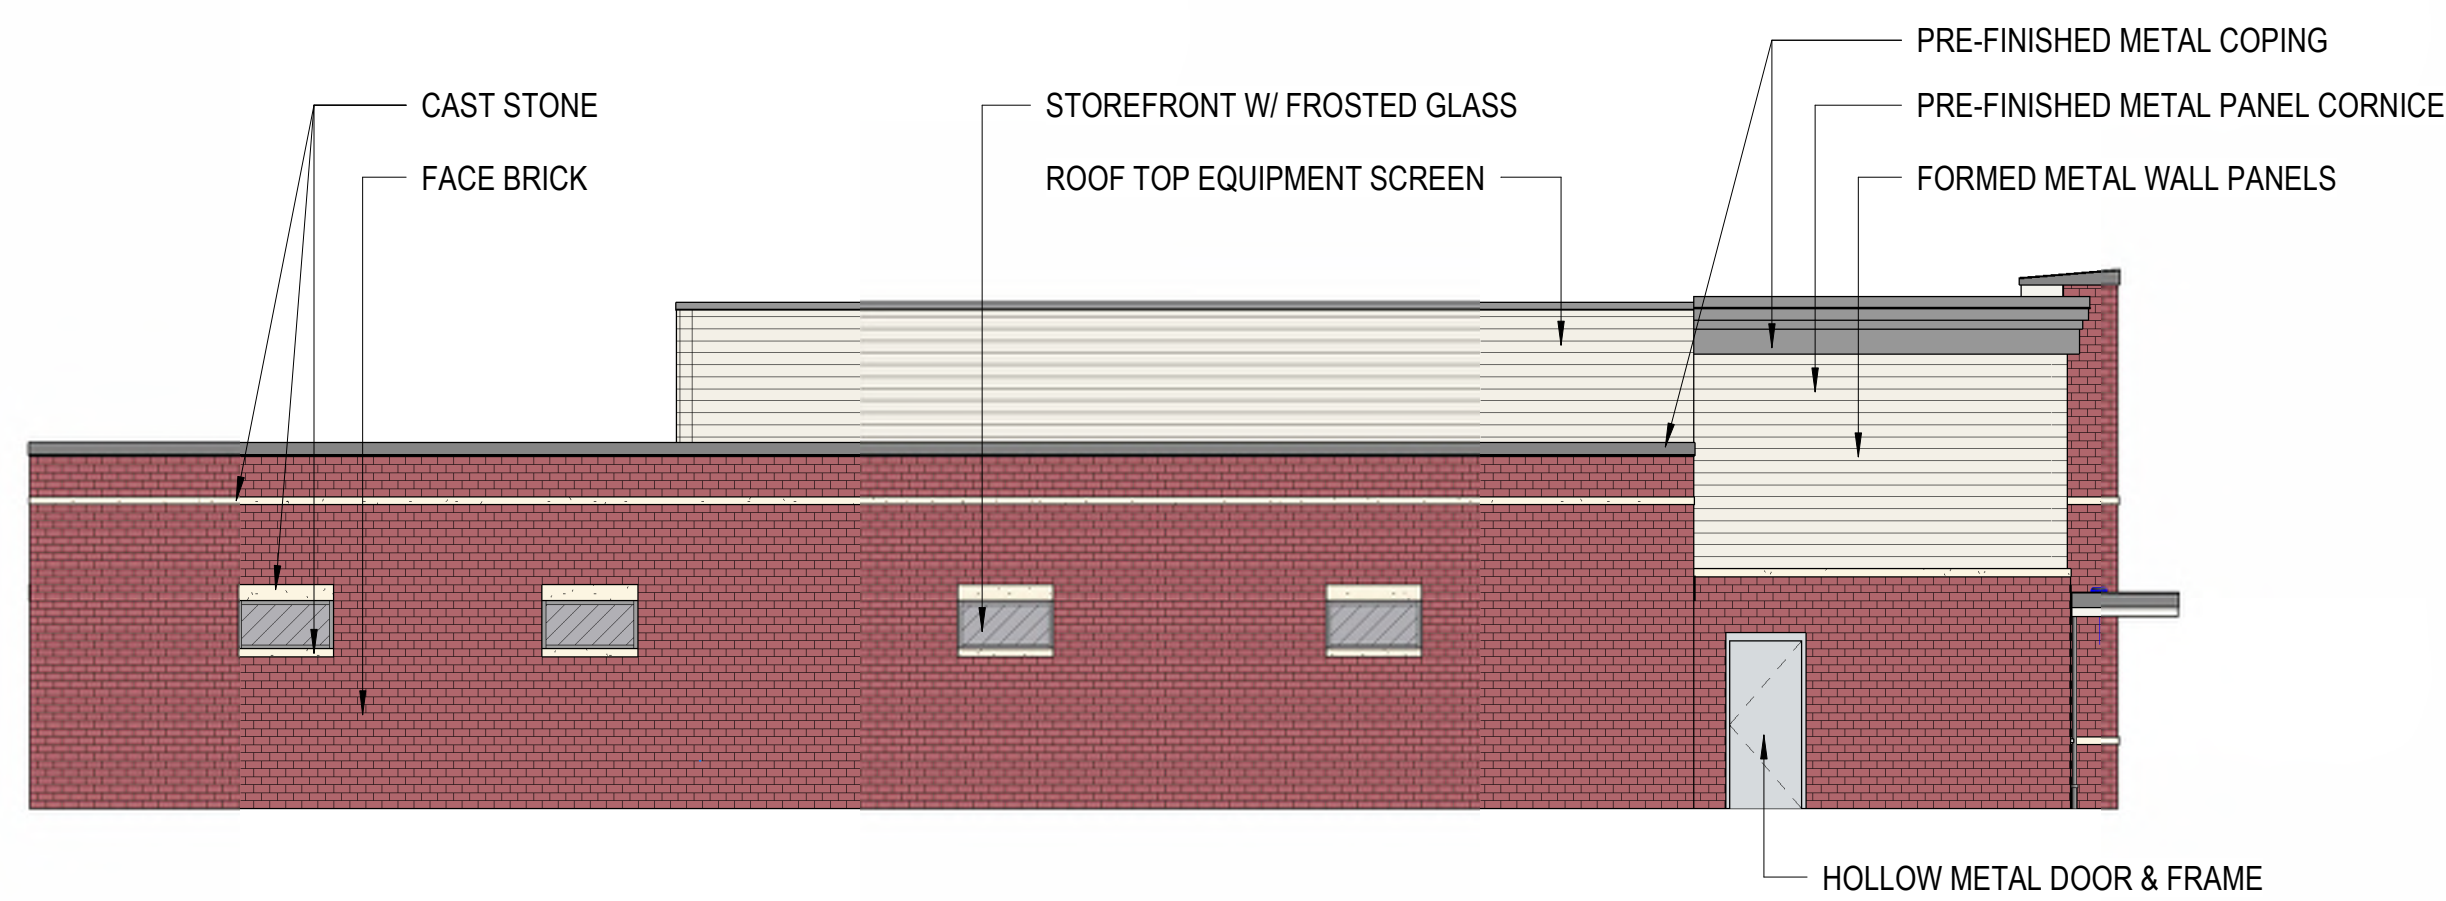


D4 FIELD HOUSE NO.1 ELEVATION - PLAN NORTH
P-005 SCALE: 1/8" = 1'-0"

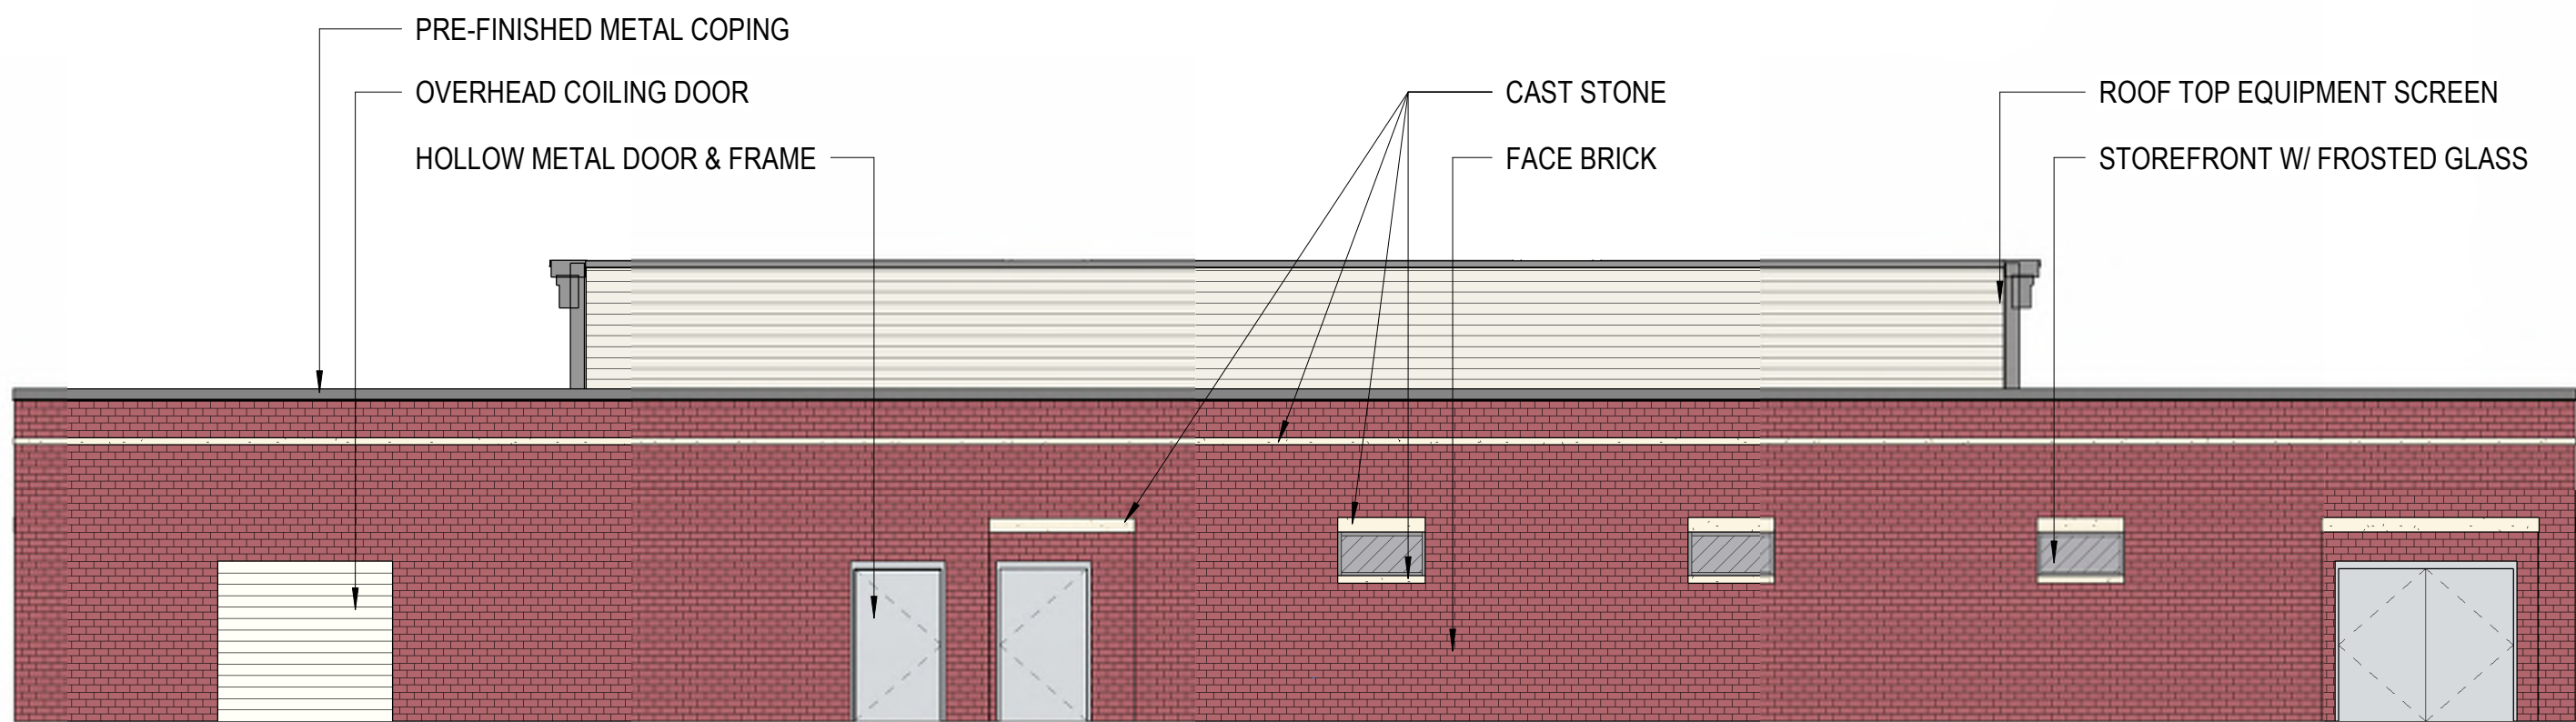


C1 FIELD HOUSE NO.1 ELEVATION - PLAN EAST
P-005 SCALE: 1/8" = 1'-0"

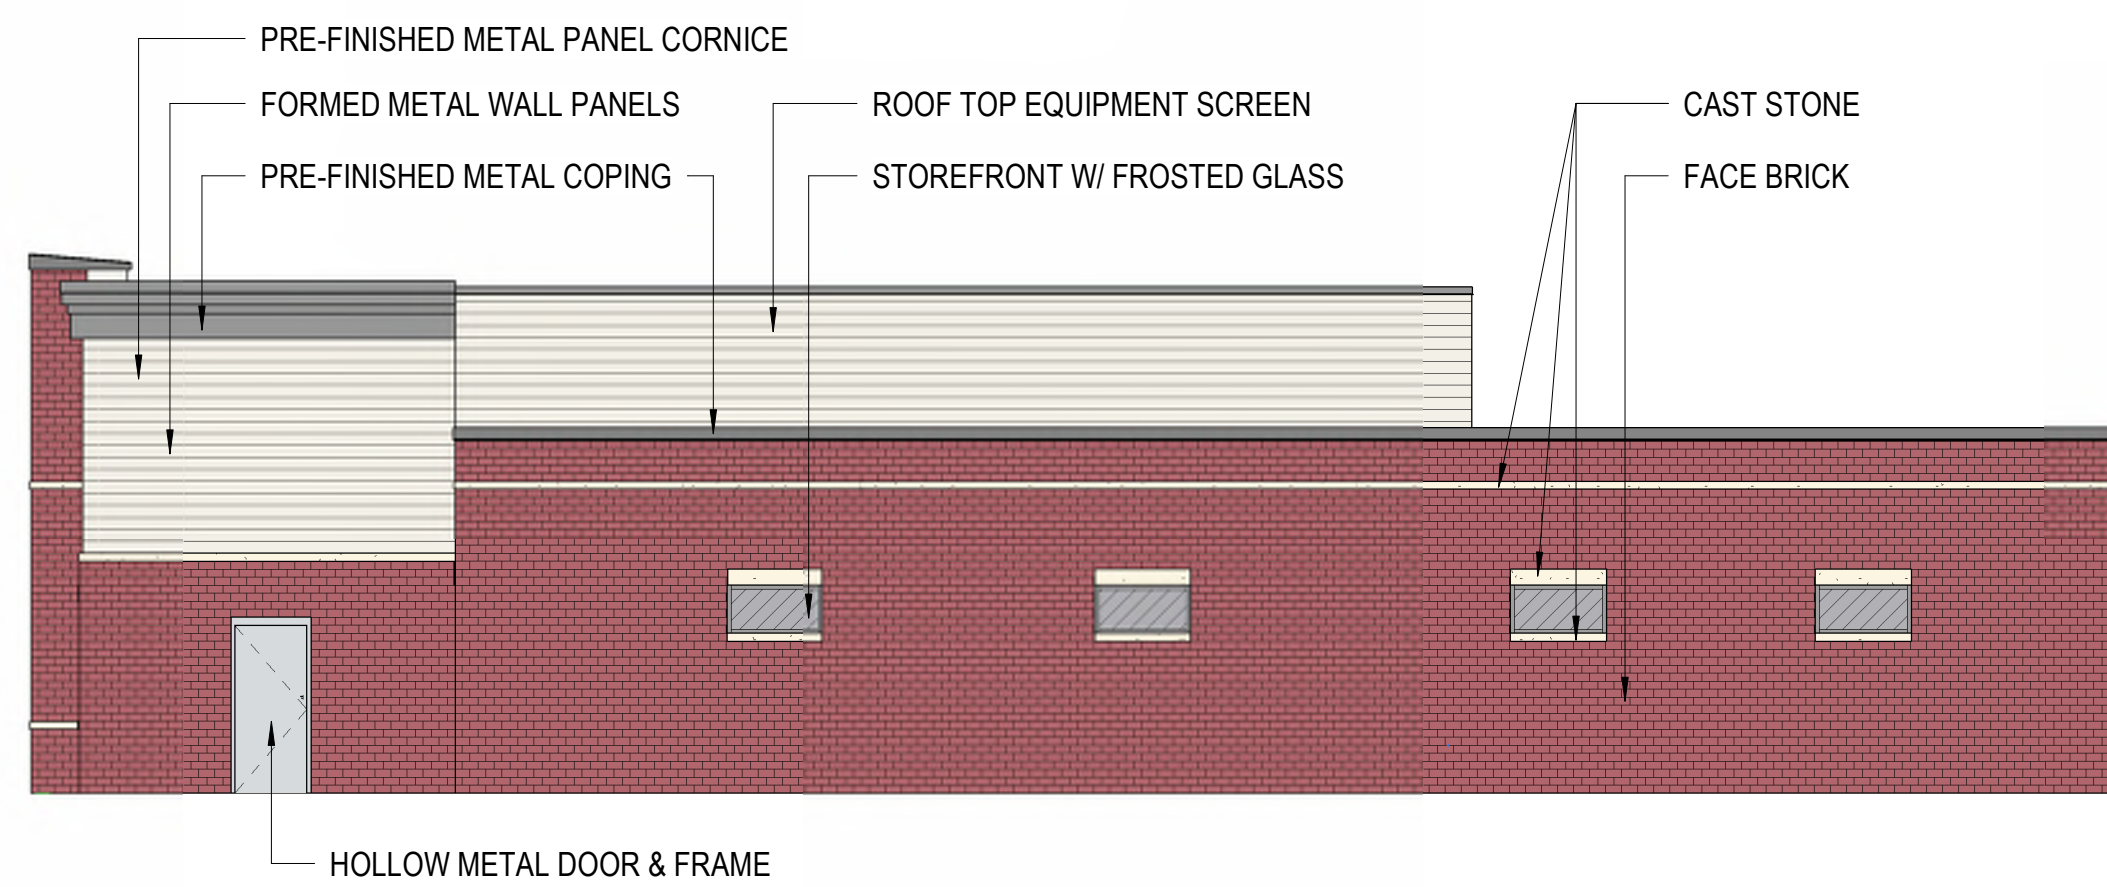


C4 FIELD HOUSE NO.1 ELEVATION - PLAN SOUTH
P-005 SCALE: 1/8" = 1'-0"

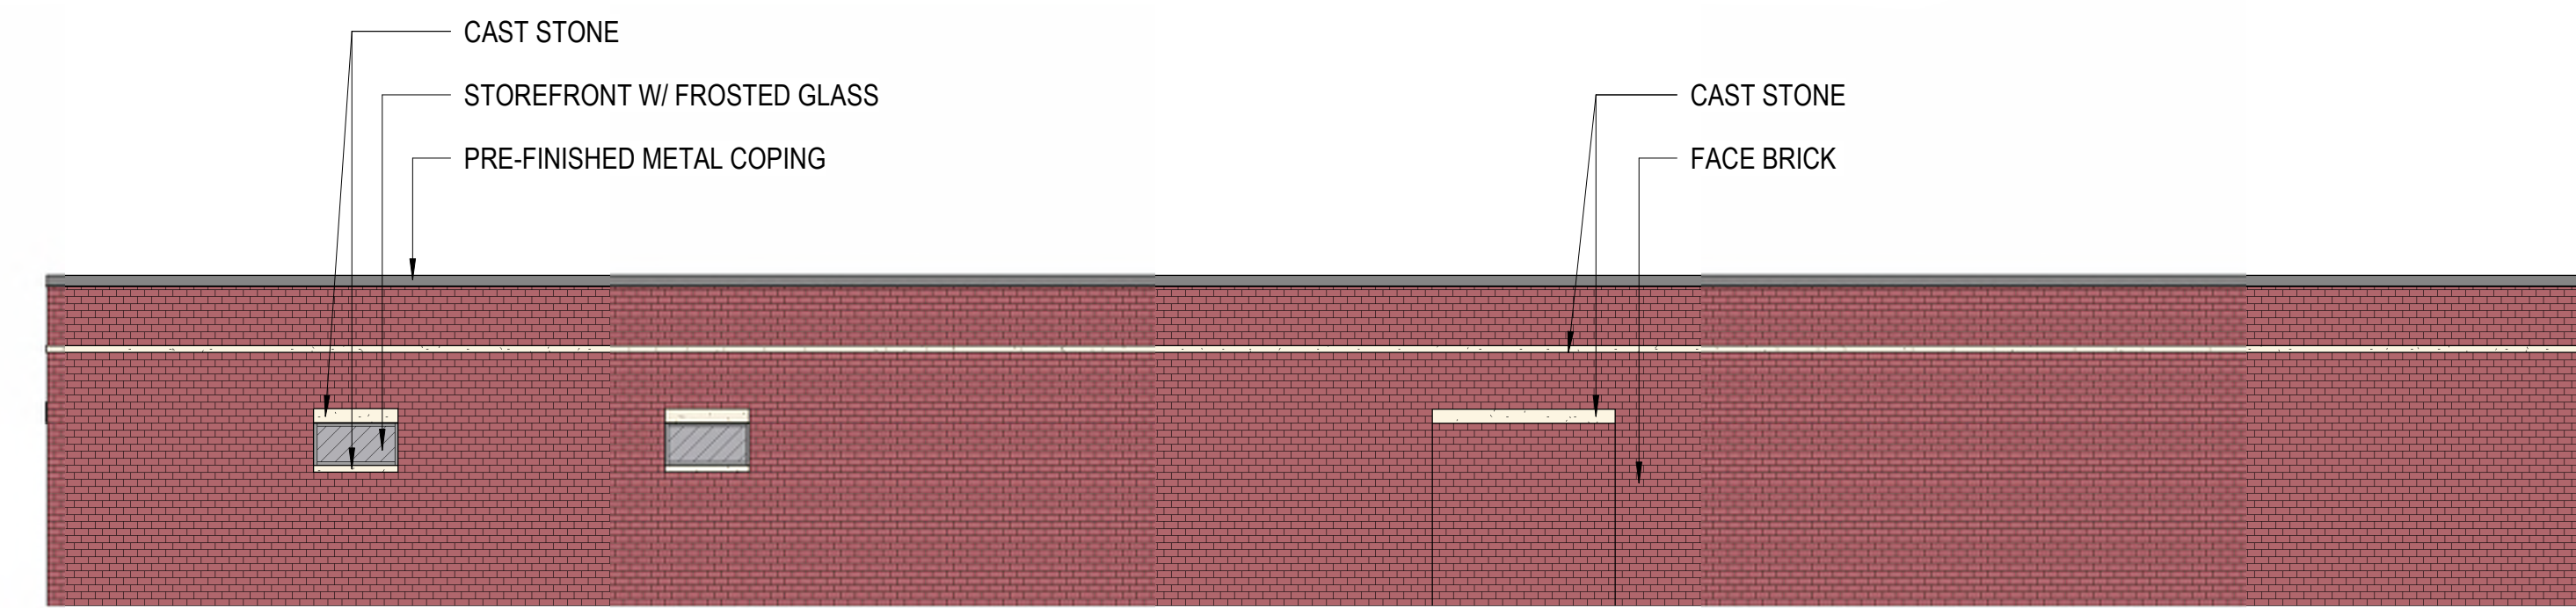


B1 FIELD HOUSE NO.2 ELEVATION - PLAN WEST
P-005 SCALE: 1/8" = 1'-0"

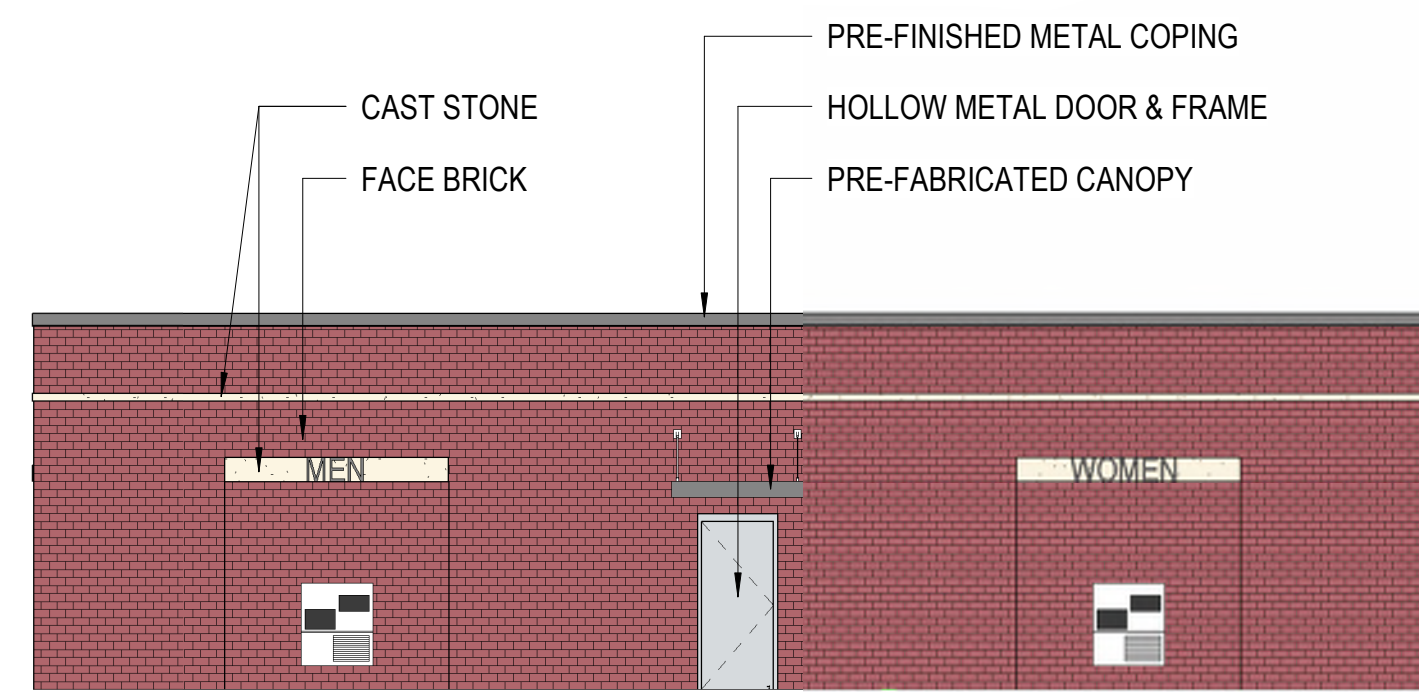


B4 FIELD HOUSE NO.2 ELEVATION - PLAN NORTH
P-005 SCALE: 1/8" = 1'-0"

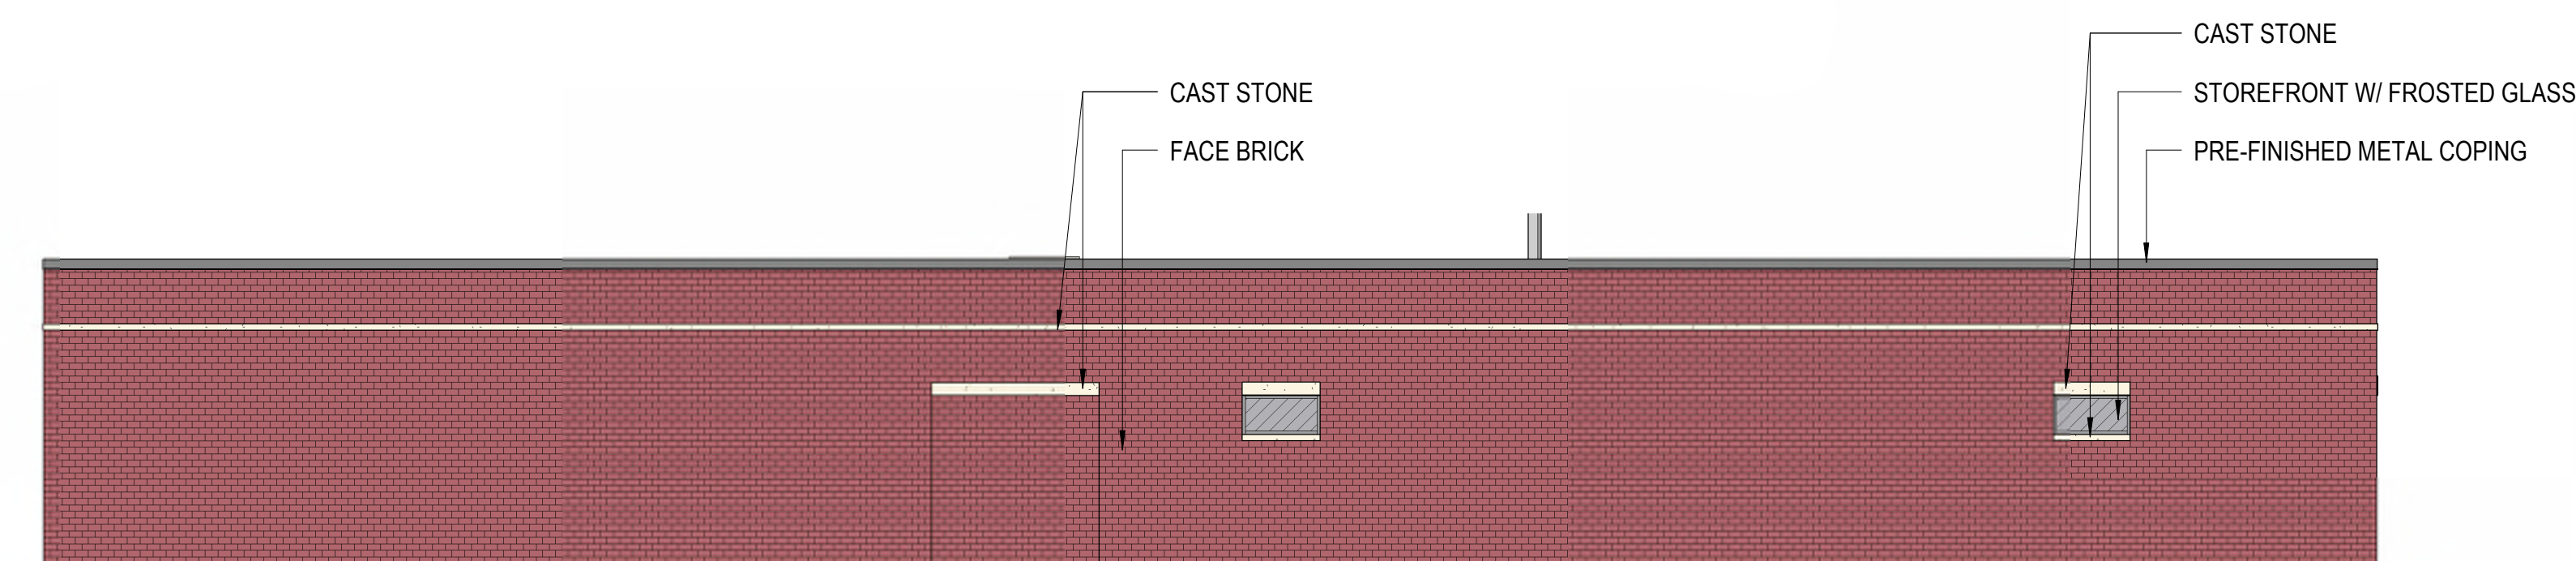


A1 FIELD HOUSE NO.2 ELEVATION - PLAN EAST
P-005 SCALE: 1/8" = 1'-0"

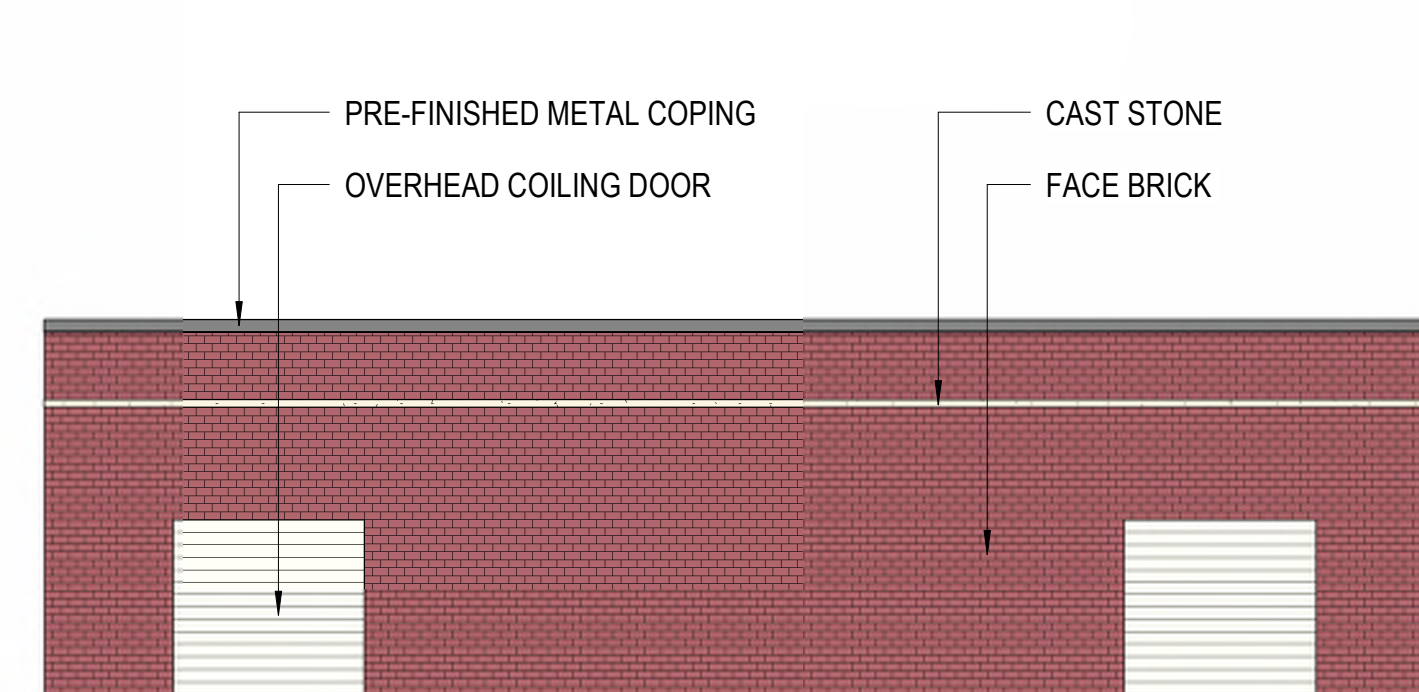

A4 FIELD HOUSE NO.2 ELEVATION - PLAN SOUTH
P-005 SCALE: 1/8" = 1'-0"

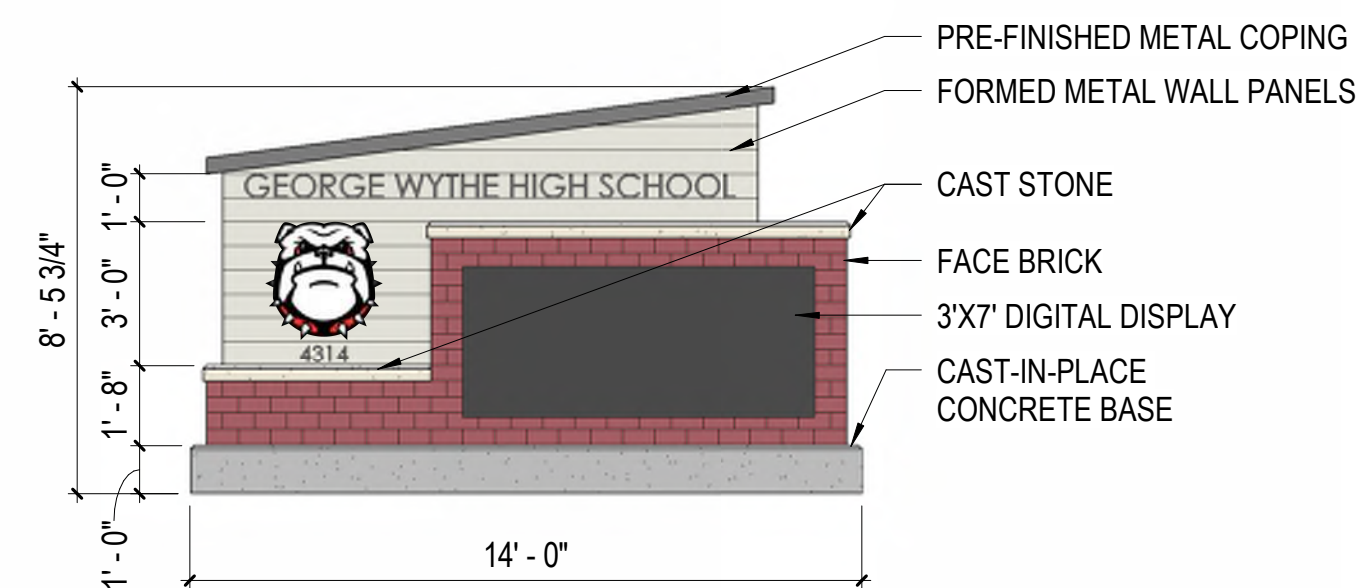

A5 MONUMENTAL SIGNAGE ELEVATION
P-005 SCALE: 1/4" = 1'-0"

 

DESCRIPTION	
BY	
MARK	DATE
REVISIONS	

DATE	PROJECT	DESIGNED	DRAWN	CHECKED
02.16.2023	21310-00	JAH	MFW	JAH


RRMM
ARCHITECTS, PC
1317 Executive Blvd, Suite 200
Chesapeake, Virginia 23320
(757)922-2828

NOT FOR CONSTRUCTION
02.16.2023
UDC SUBMITTAL

RICHMOND PUBLIC SCHOOLS
NEW GEORGE WYTHE HIGH SCHOOL
4314 CRUTCHFIELD STREET
RICHMOND, VIRGINIA 23225
VIRGINIA DEPARTMENT OF EDUCATION - 123-74-01-103

PROJECT
DRAWING
FIELD HOUSE EXTERIOR ELEVATIONS

SHEET
P-005

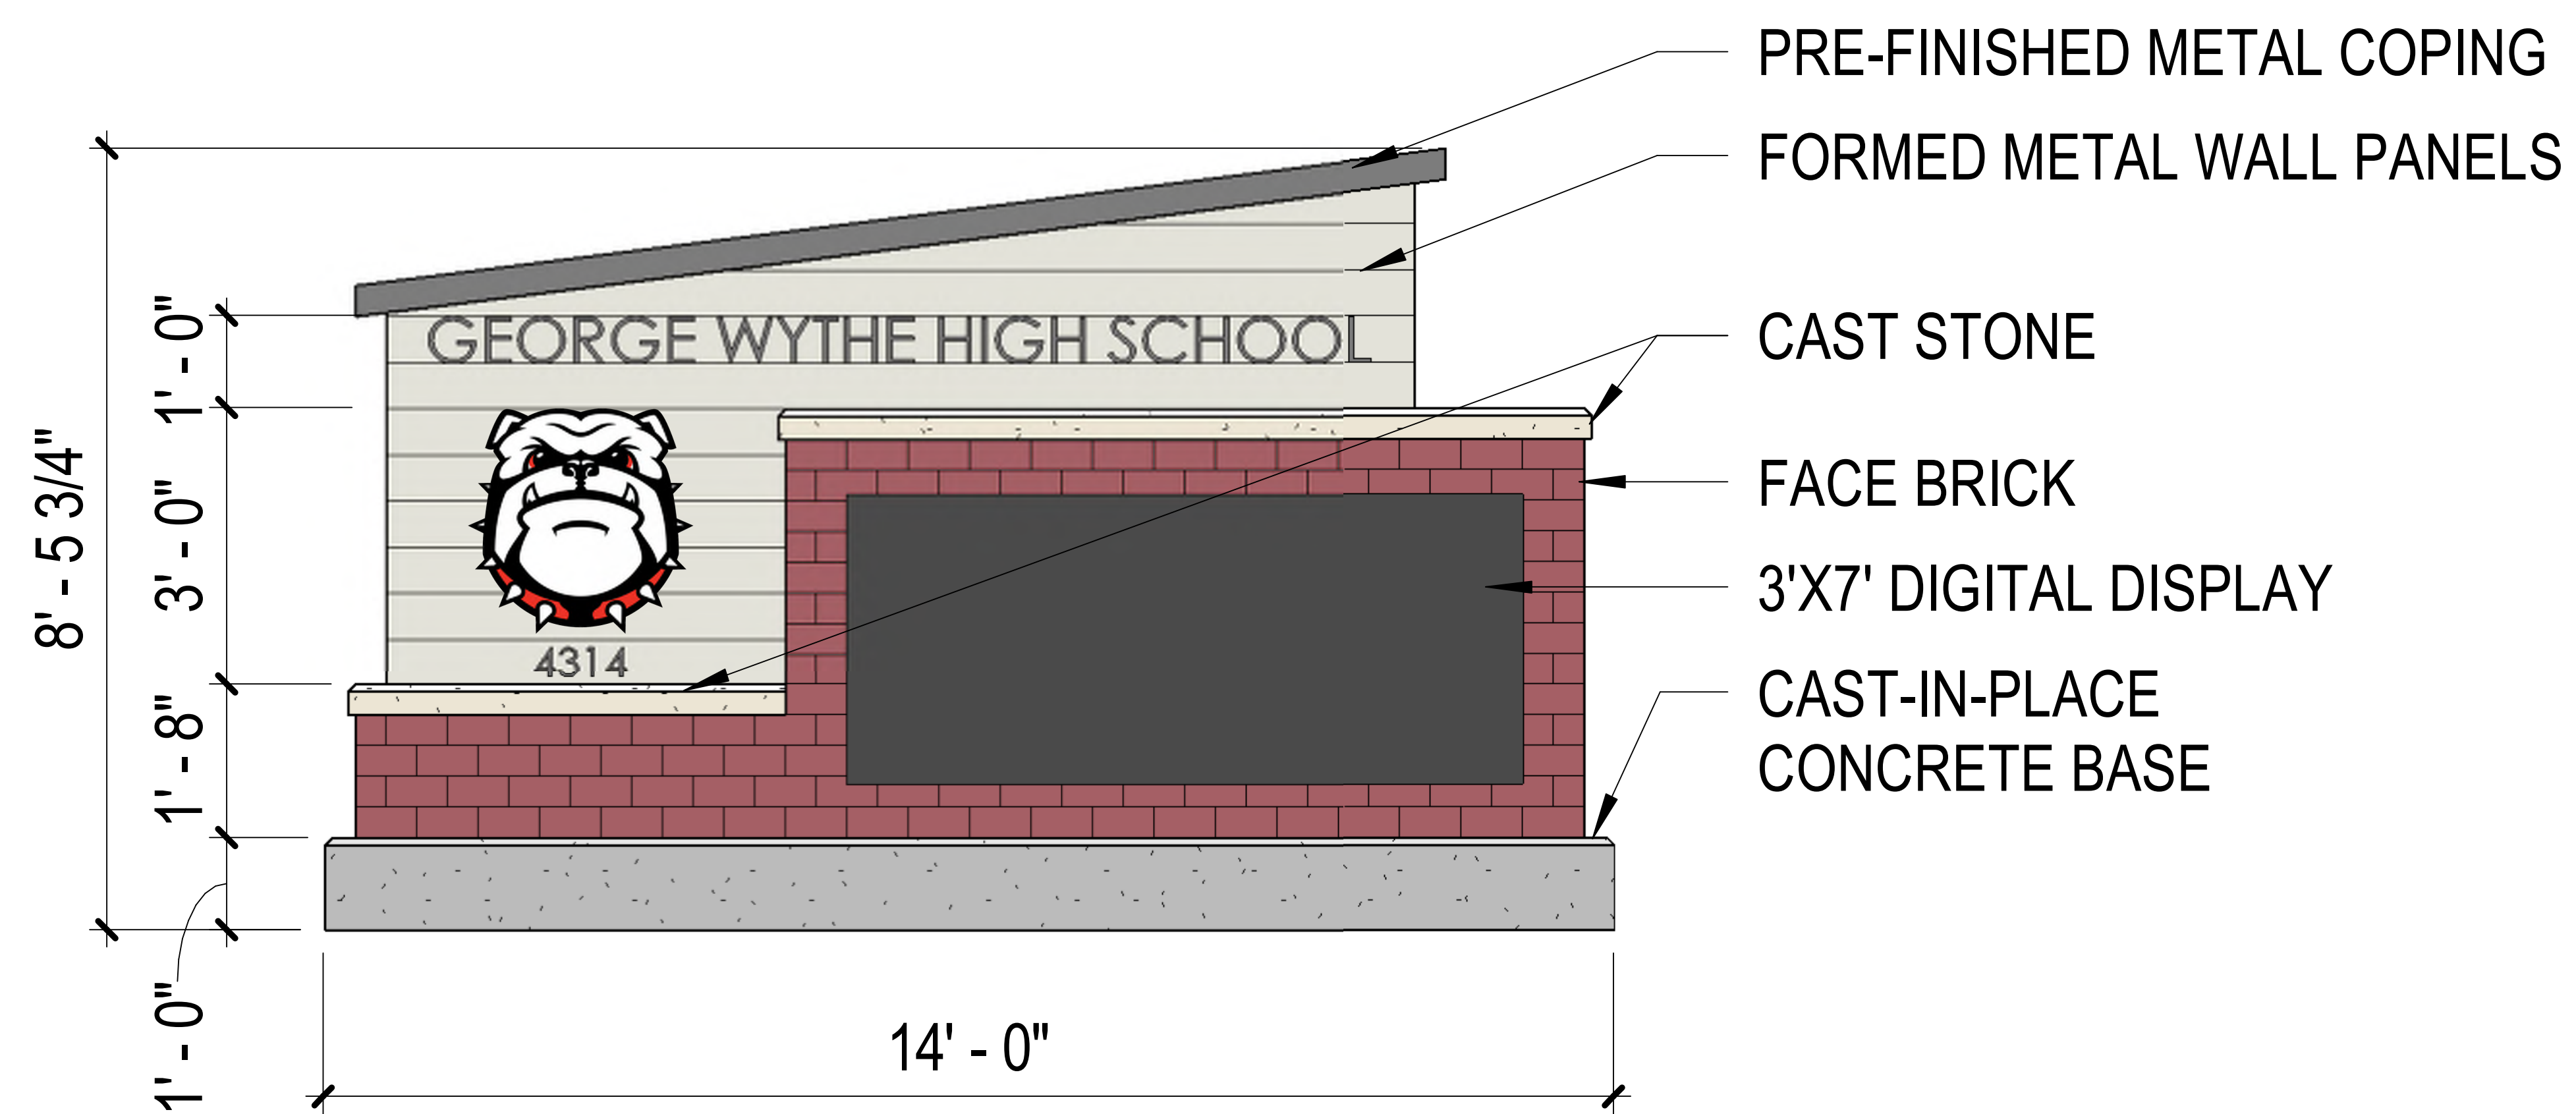

ENLARGED MONUMENT SIGN

NEW GEORGE WYTHE HIGH SCHOOL