





FRONT ELEVATION

LEFT ELEVATION

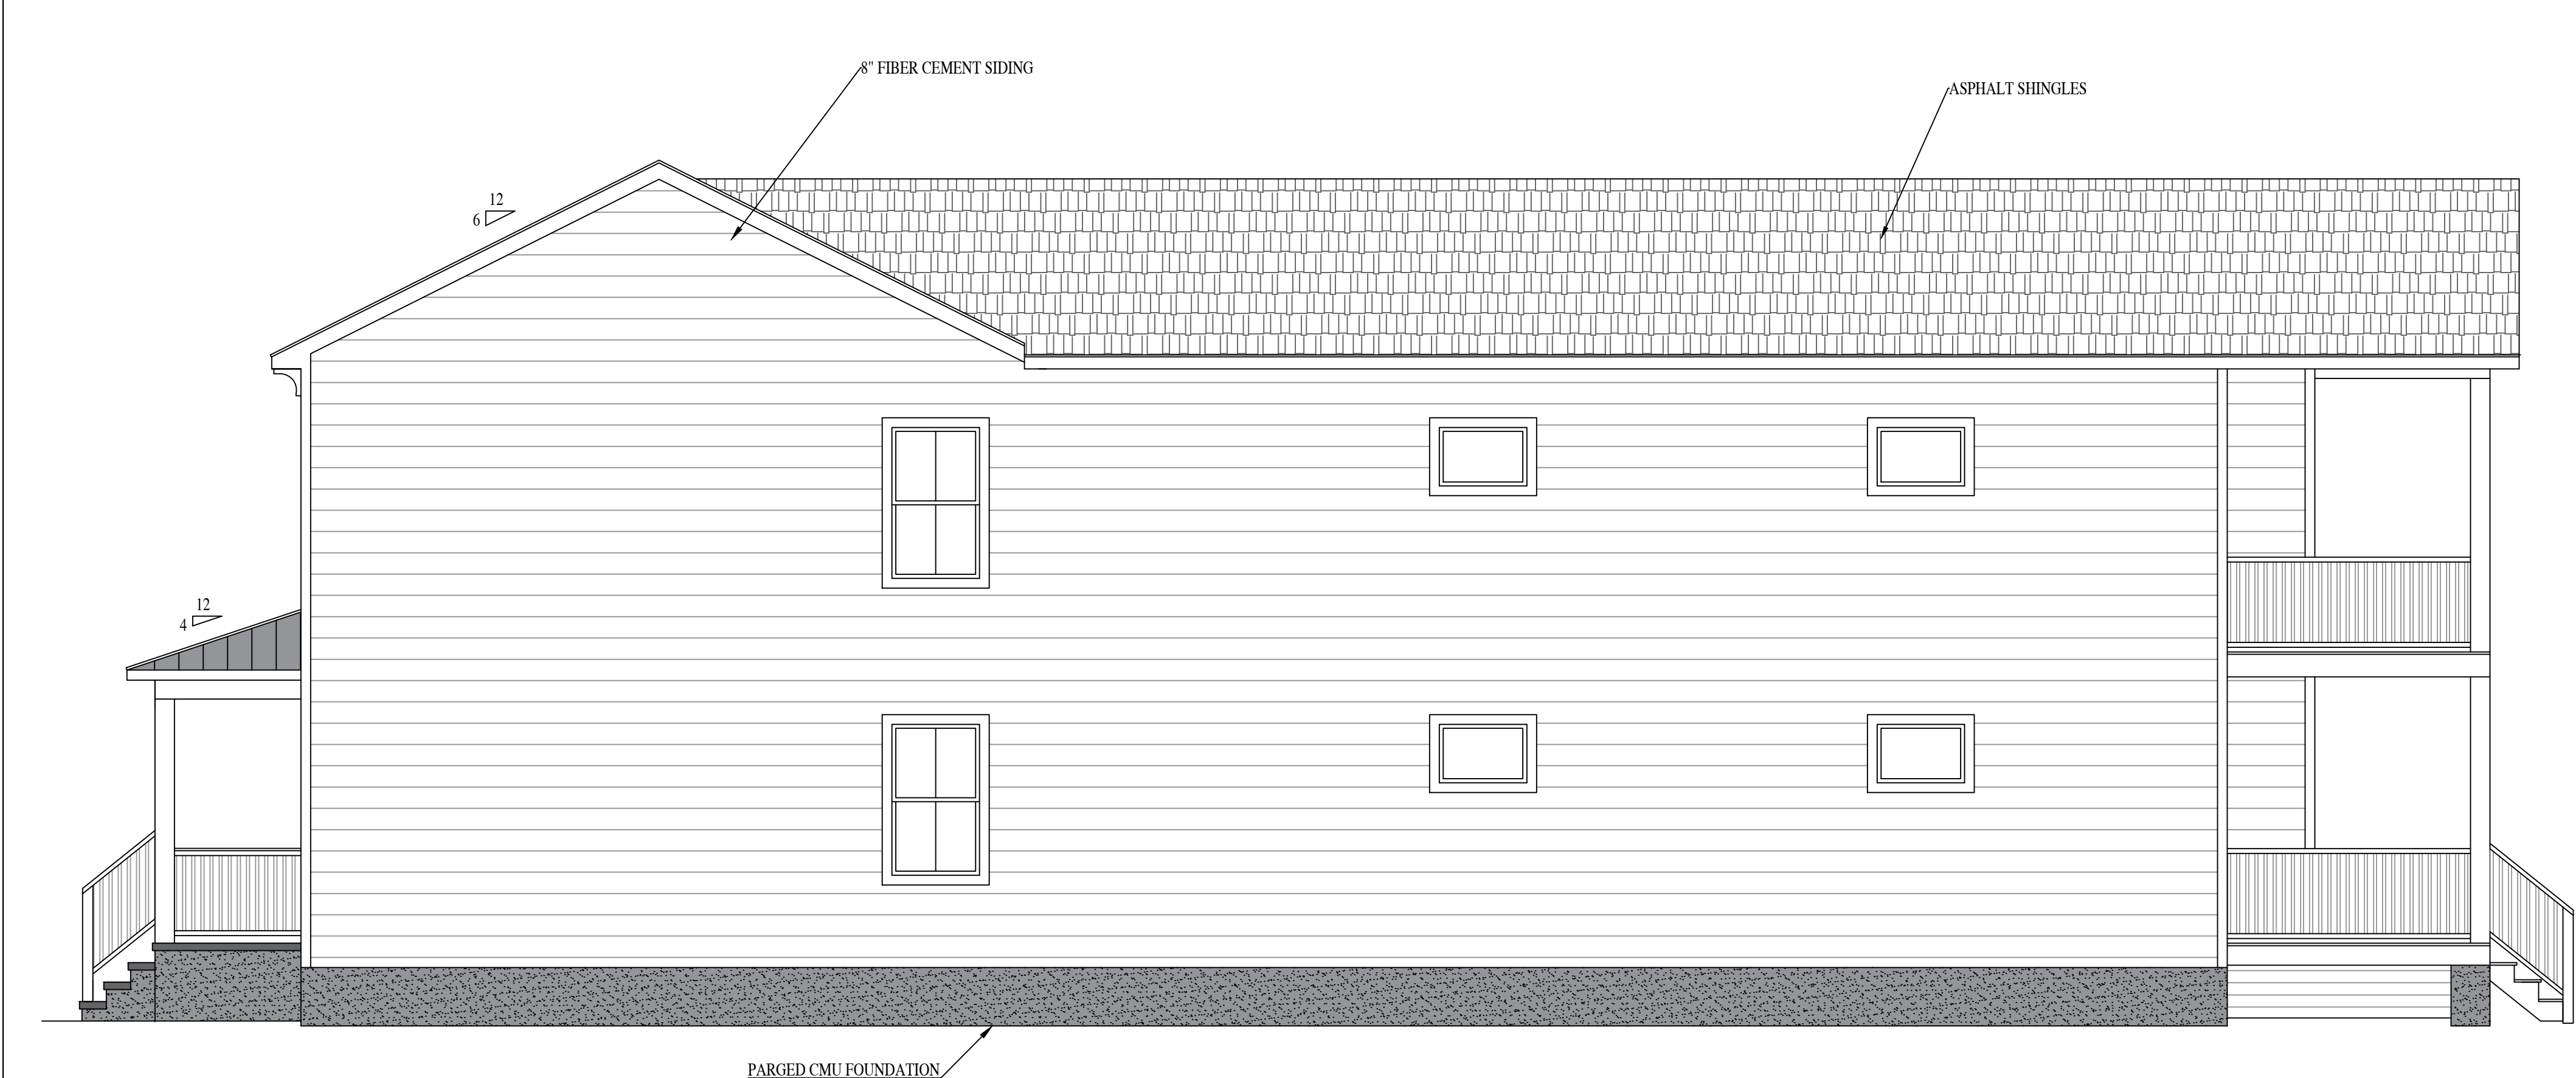

RIGHT ELEVATION

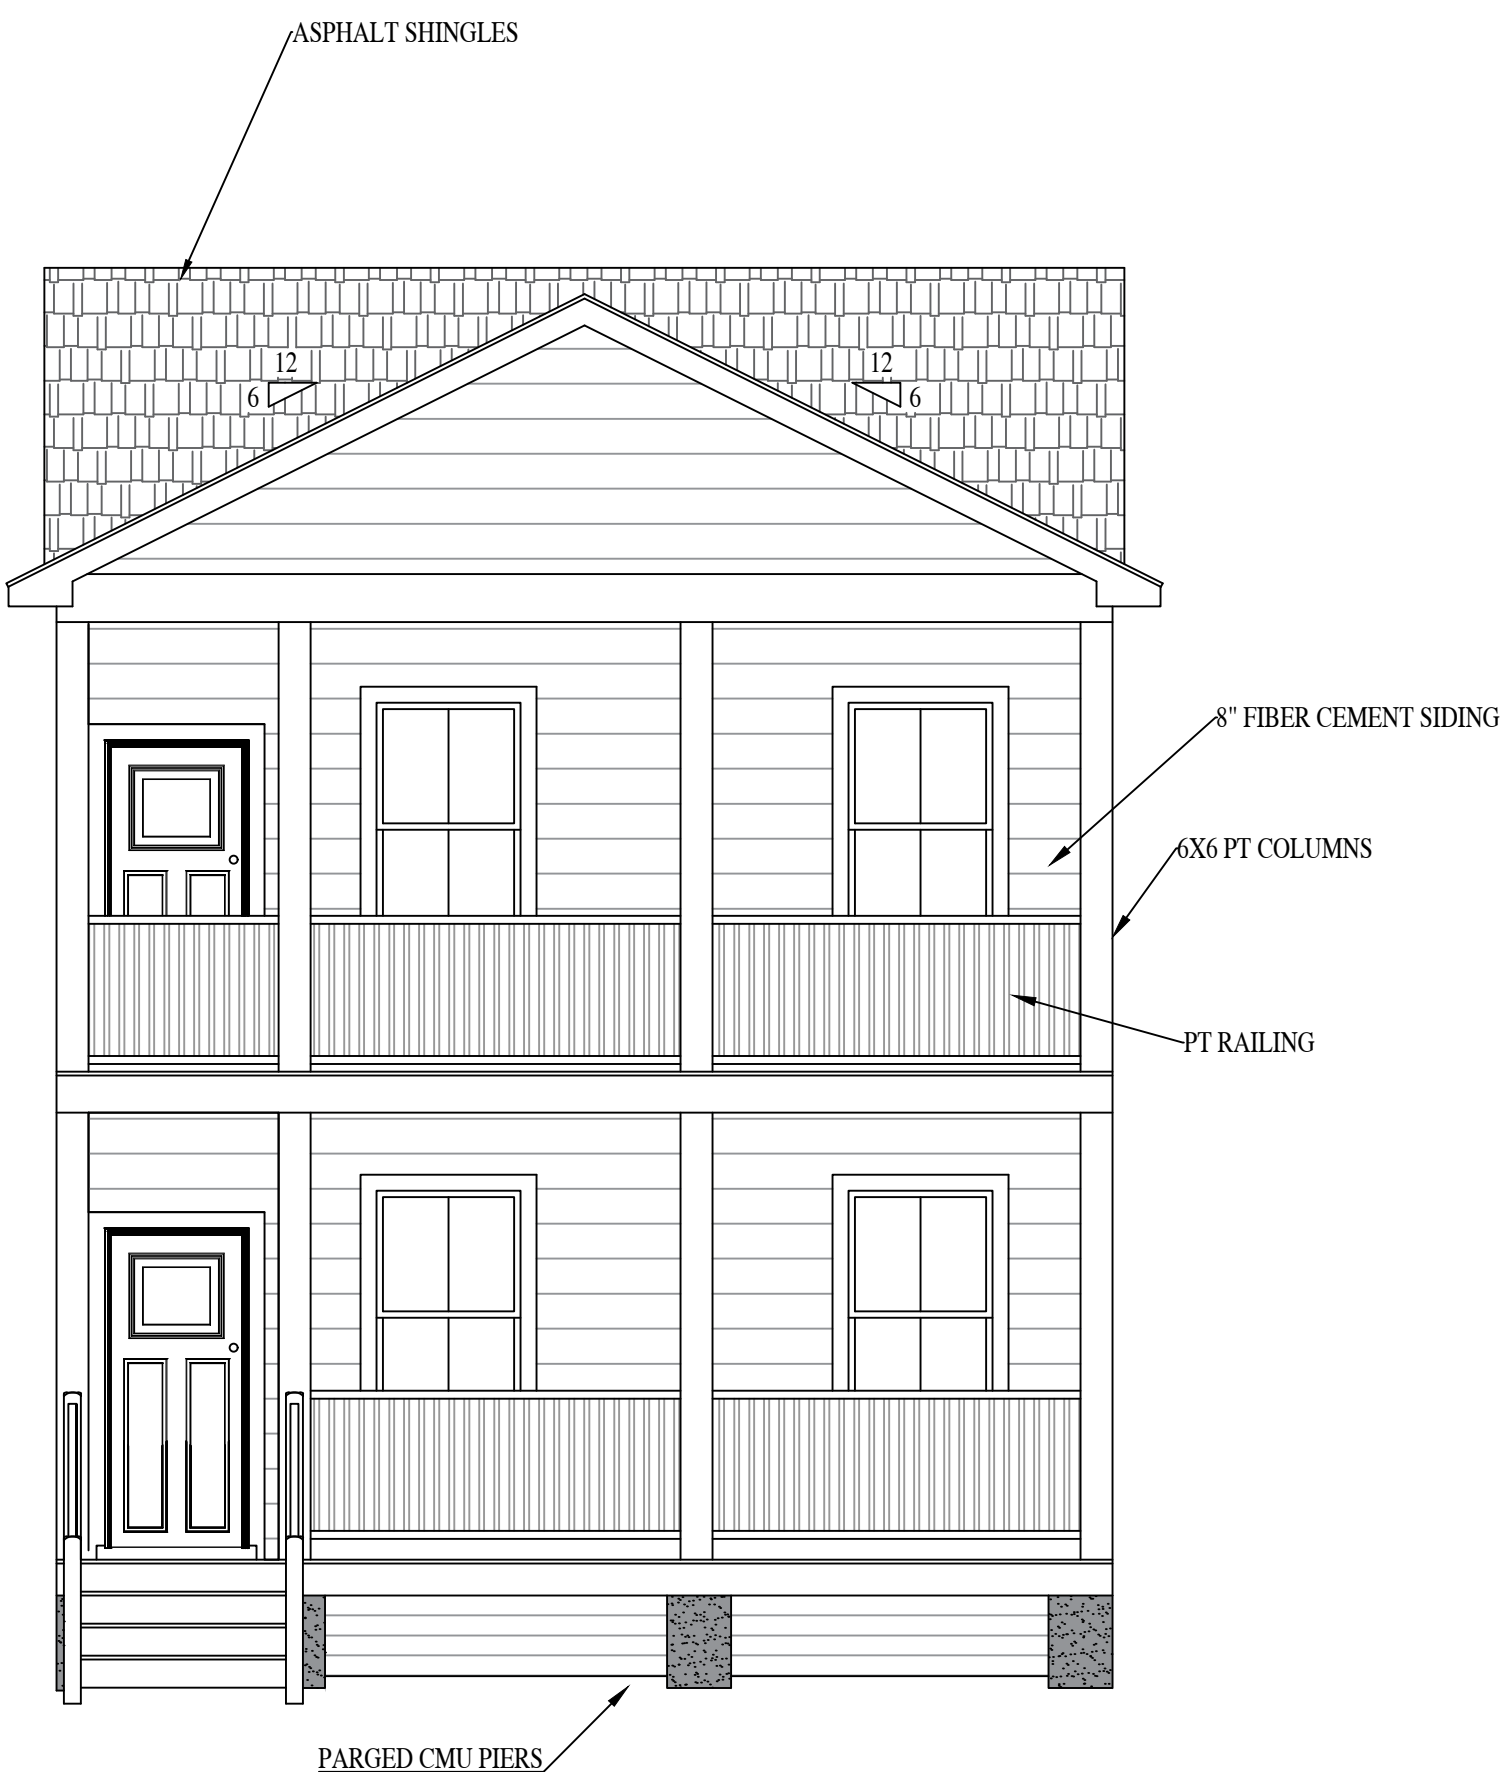

REAR ELEVATION

708 CHINA ST.

RIVER MILL DEVELOPMENT
RIVERMILLDEVELOPMENT@GMAIL.COM
PHONE: (434) 774-4535

REVISION NOTES	
DATE	START

SCALE:

1/4" = 1'-0"

DATE:


5-16-2023

SHEET:


A2.1

RIVER MILL DEVELOPMENT

FIRST FLOOR PLAN

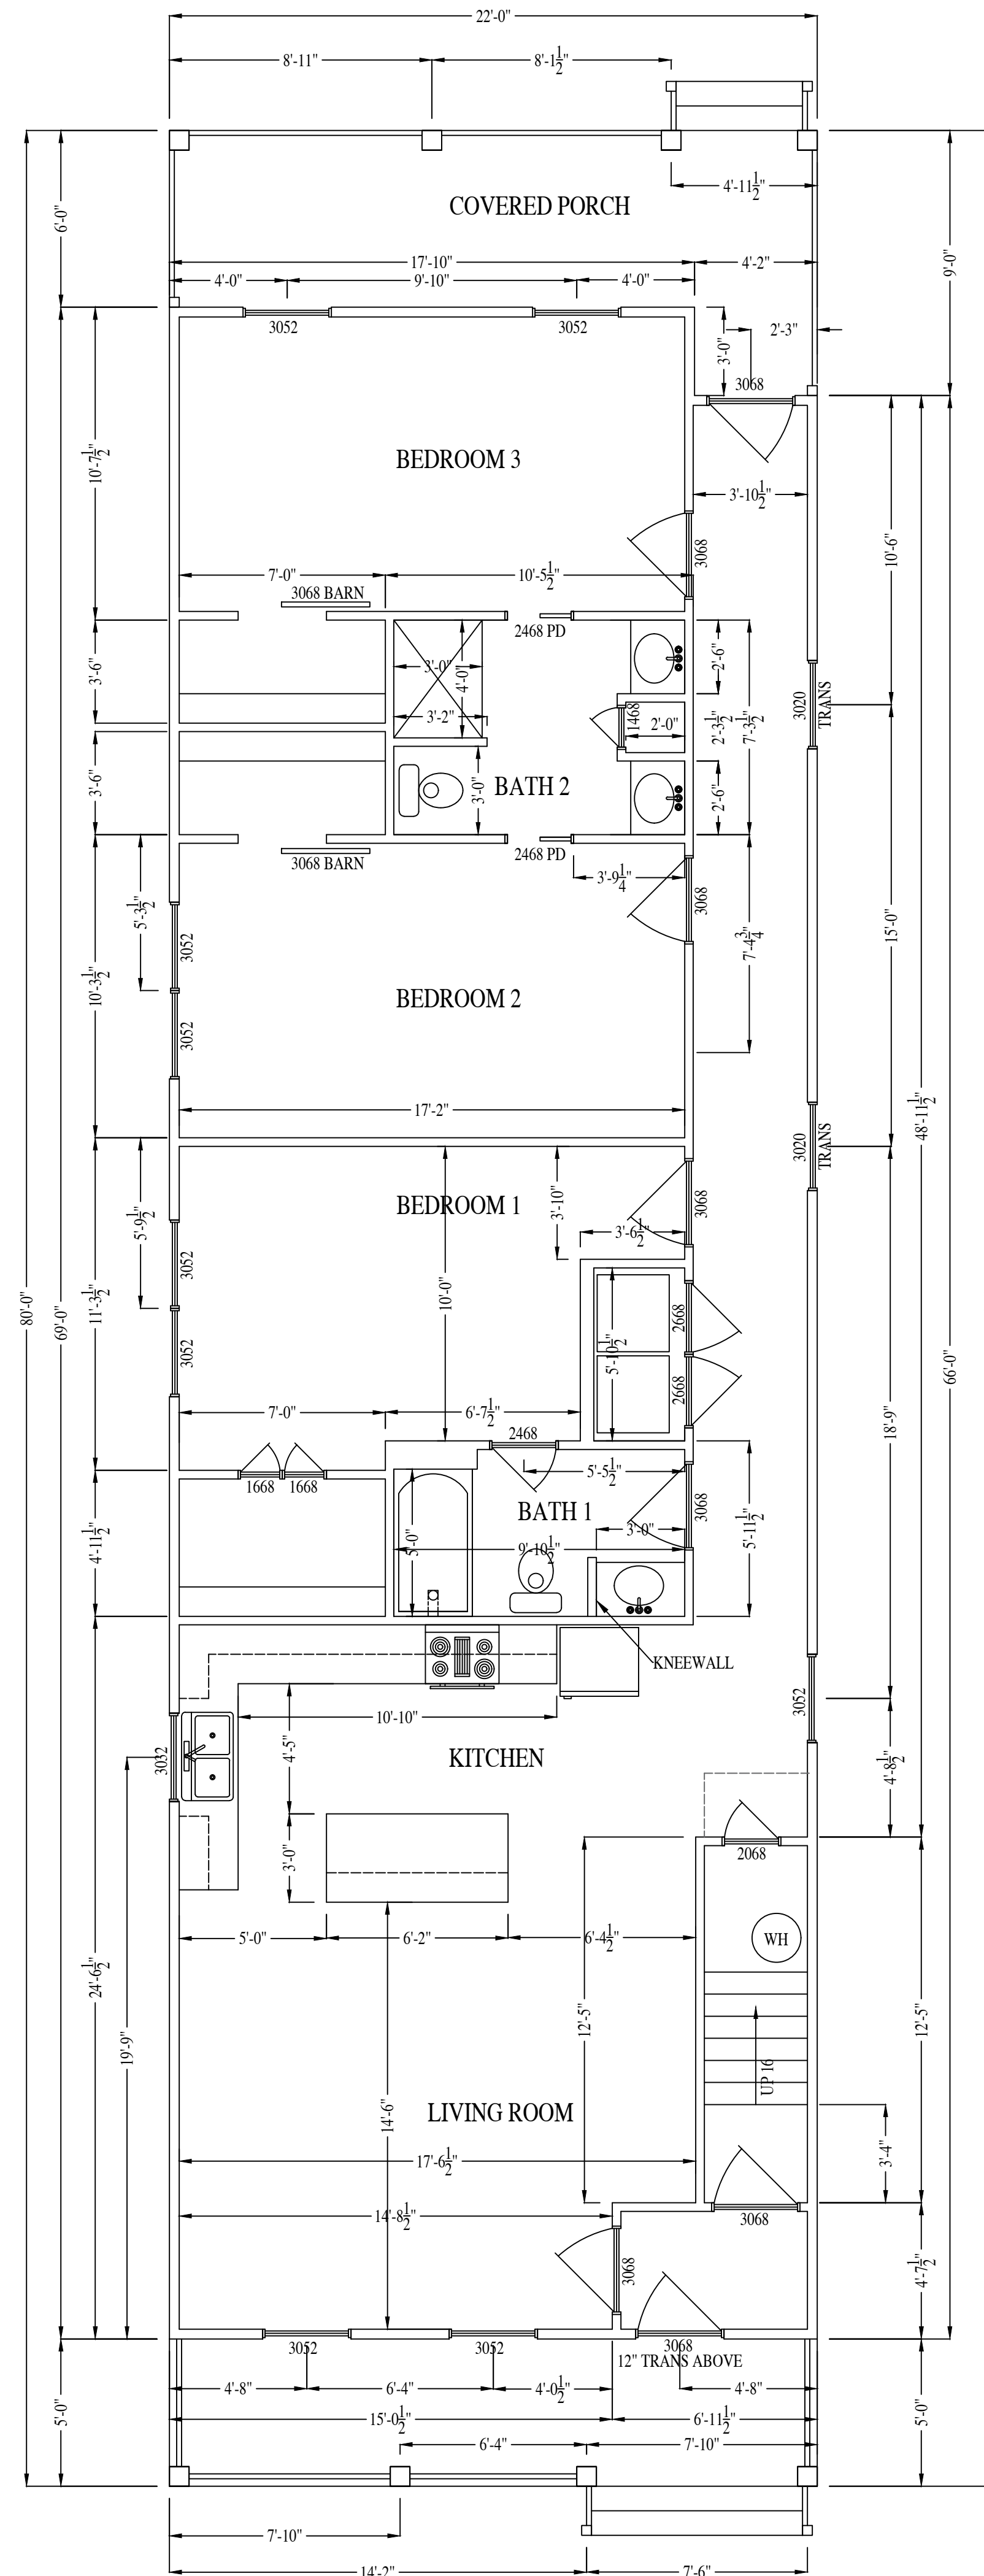

SECOND FLOOR PLAN

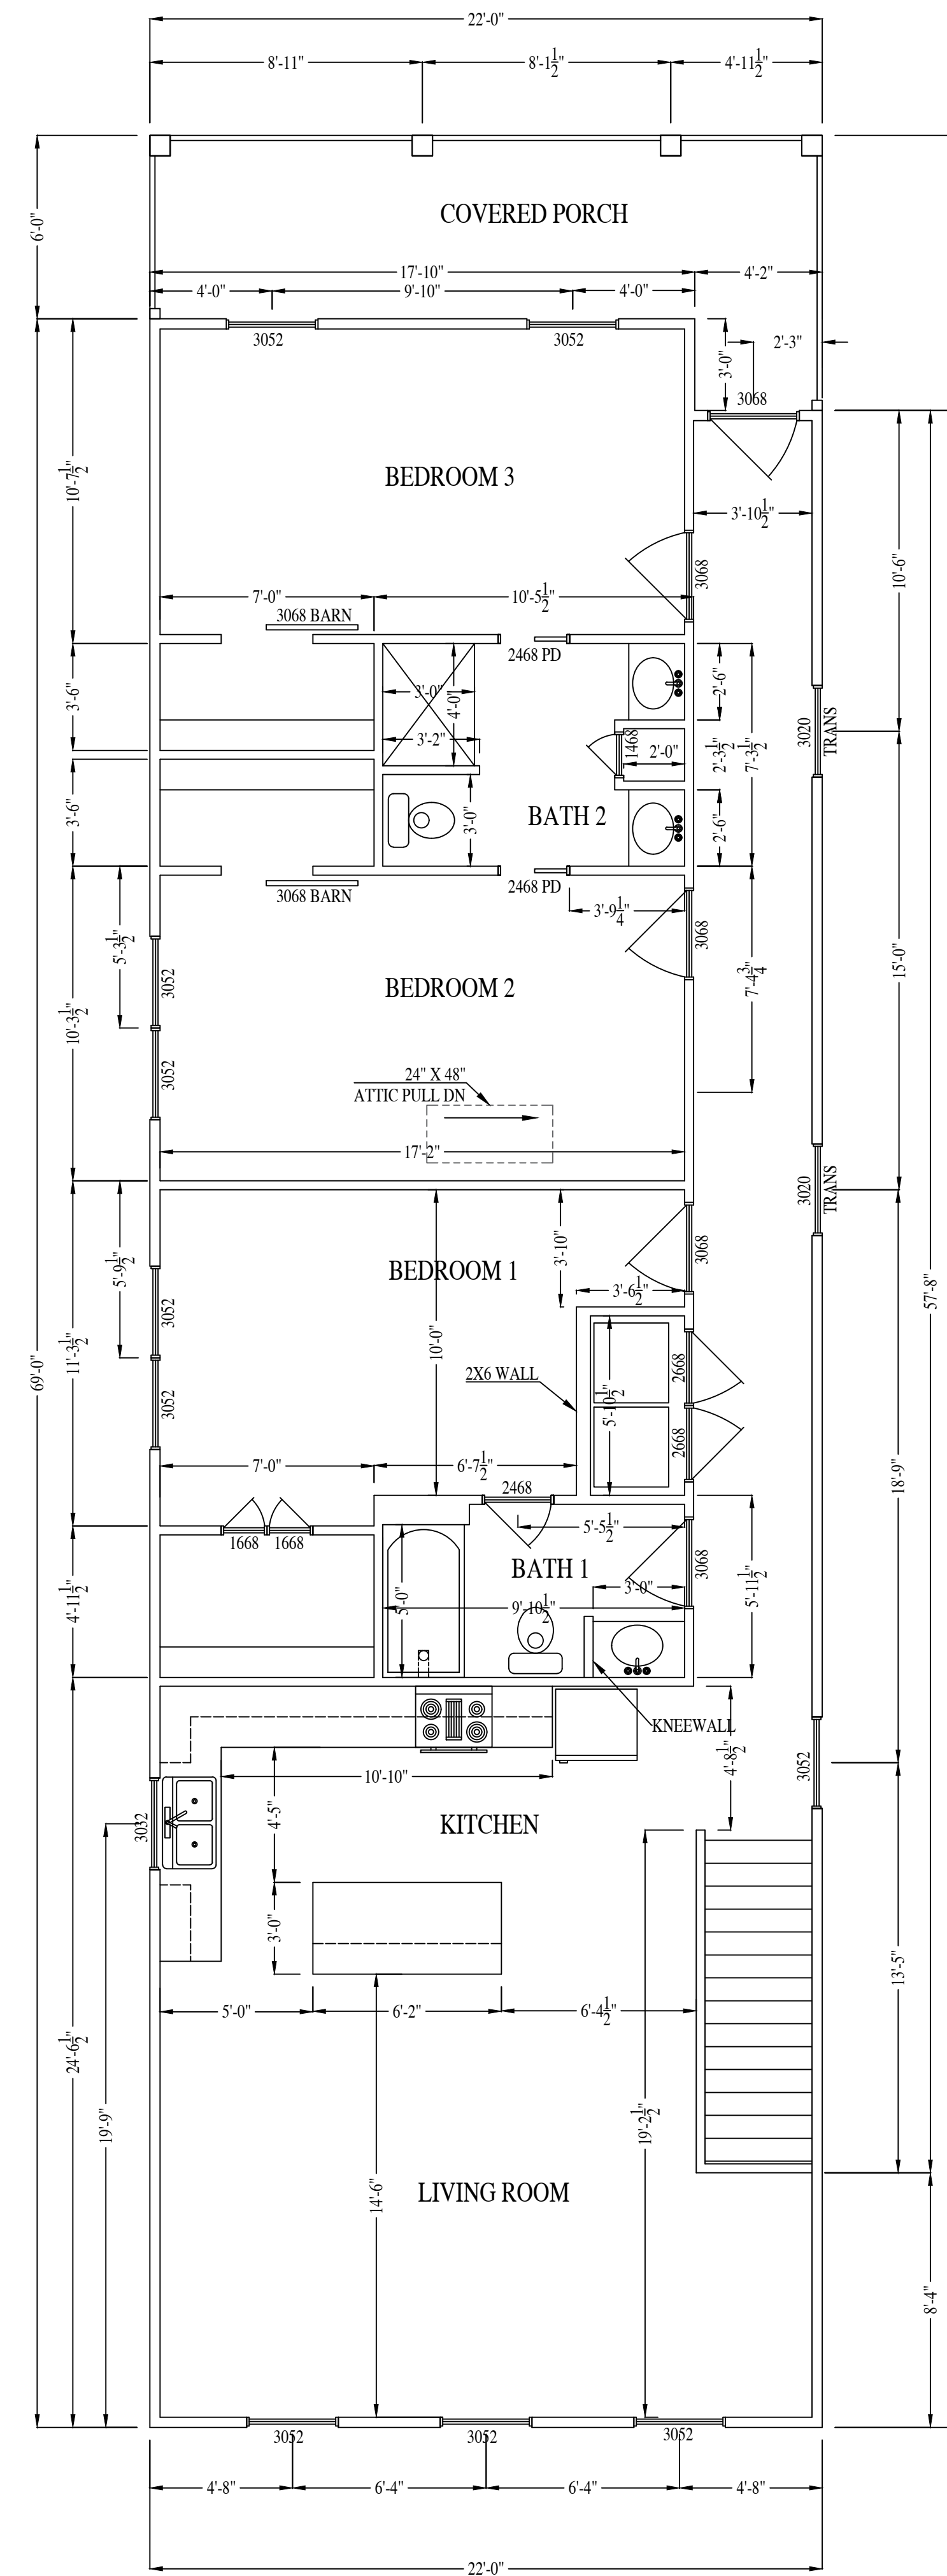

708 CHINA ST.

RIVER MILL DEVELOPMENT
RIVERMILLDEVELOPMENT@GMAIL.COM

REVISION NOTES

[illegible]

SCALE:

$$1/4'' = 1'-0''$$

DATE:

5-16-2023



SHEET:

A1.1



LOT AREA = 3,480 SQ. FT.


Z
BASELINE 3 N/E

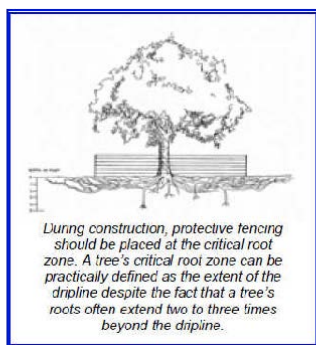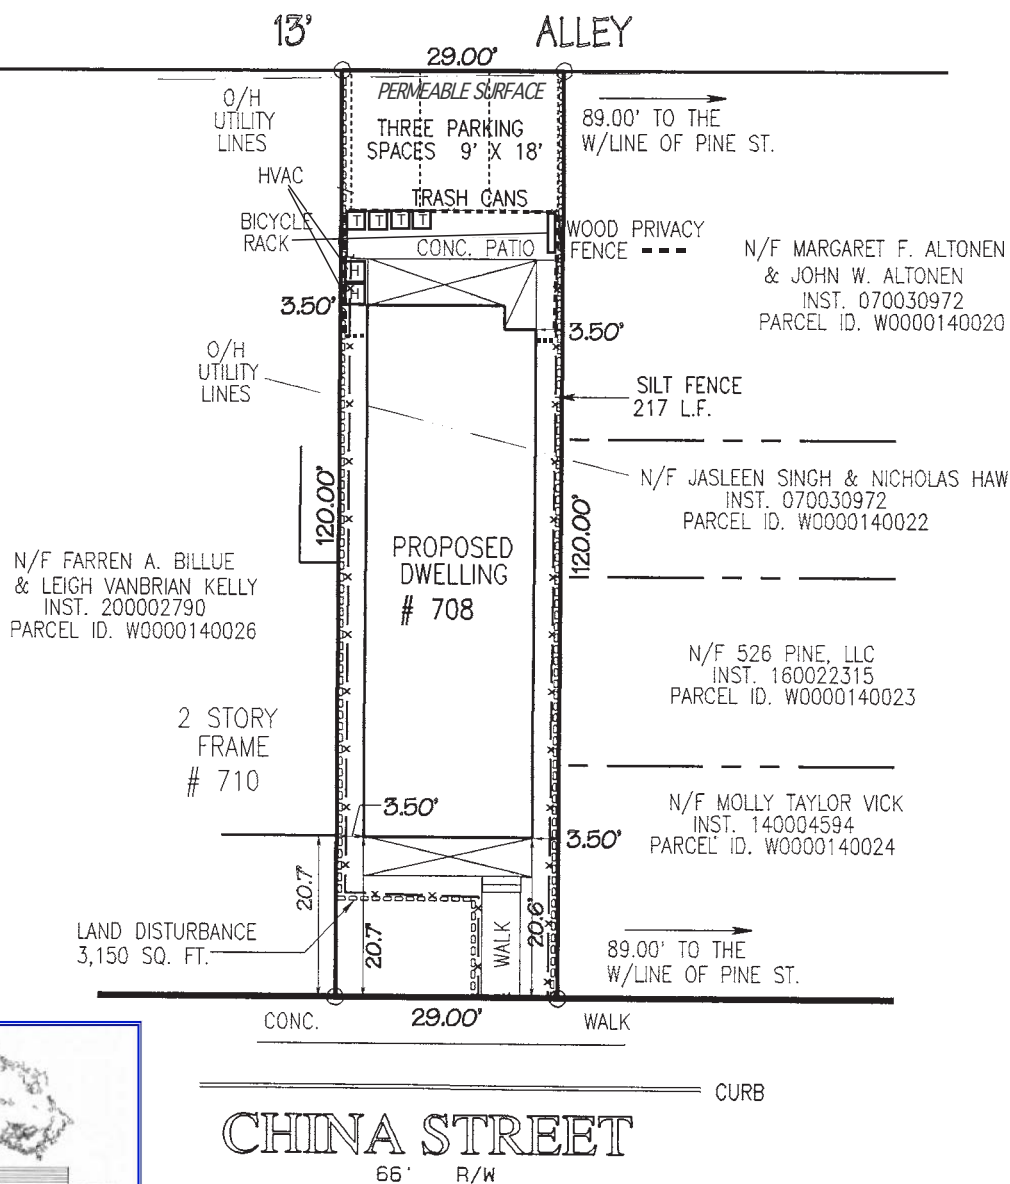

(RESIDENTIAL SITE PLAN)

PLAT SHOWING PROPOSED IMPROVEMENTS
ON 708 CHINA STREET, IN THE
CITY OF RICHMOND, VIRGINIA

SCALE: 1" = 25'

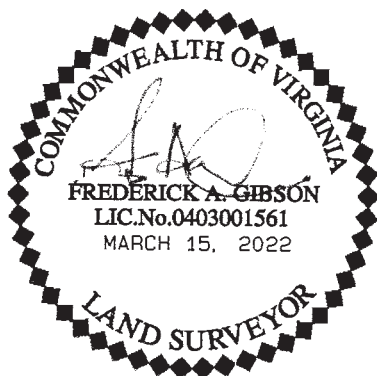

**FREDERICK A. GIBSON
& ASSOCIATES, P.C.**
LAND SURVEYORS
11521-G MIDLOTHIAN TURNPIKE
NORTH CHESTERFIELD, VIRGINIA 23235
PHONE 804 378-4485 FAX 804 378-4487

PROJECT # 2201-06 SP