

# SIGNAGE & WAYFINDING

## Programming



### Sign Type Numbering System

The labeling system represents a device's function, form and an individualized item number. Each sign is assigned a unique number and is used in the Message Schedule and Sign Location Plan. The colors displayed are used in the Sign Location Plan to aid in quick identification.

P1.10

↑  
↑  
↑

Indicates Item Number  
Indicates Form  
Indicates Function

P1.10

←  
←  
↑

Marks Device Location and  
Side of Sign Panel.  
Indicates Device Angle

**SIGN TYPES KEY**

<span style="background-color: purple; border: 1px solid black; padding: 2px 5px;">D</span>	Donor Identification
<span style="background-color: orange; border: 1px solid black; padding: 2px 5px;">E</span>	Exhibit (Interpretive)
<span style="background-color: green; border: 1px solid black; padding: 2px 5px;">G</span>	Gateway
<span style="background-color: blue; border: 1px solid black; padding: 2px 5px;">M</span>	Free Standing Map
<span style="background-color: yellow; border: 1px solid black; padding: 2px 5px;">P</span>	Pedestrian Directional
<span style="background-color: pink; border: 1px solid black; padding: 2px 5px;">R</span>	Regulatory
<span style="background-color: darkblue; border: 1px solid black; padding: 2px 5px;">RE</span>	Restroom


Date 6.3.25	Revisions 6.9.25 6.11.25	Scale NTS
----------------	--------------------------------	--------------

Client/Project  
Brown's Island  
Wayfinding

# BROWN'S ISLAND

## PROGRAMMING Key Plan

Numbers within the grid represent pages where corresponding plan sections with sign locations are found.  
NOTE: Locations are approximate. Sign Contractor shall verify locations on site with Trail Representative prior to start of fabrication.

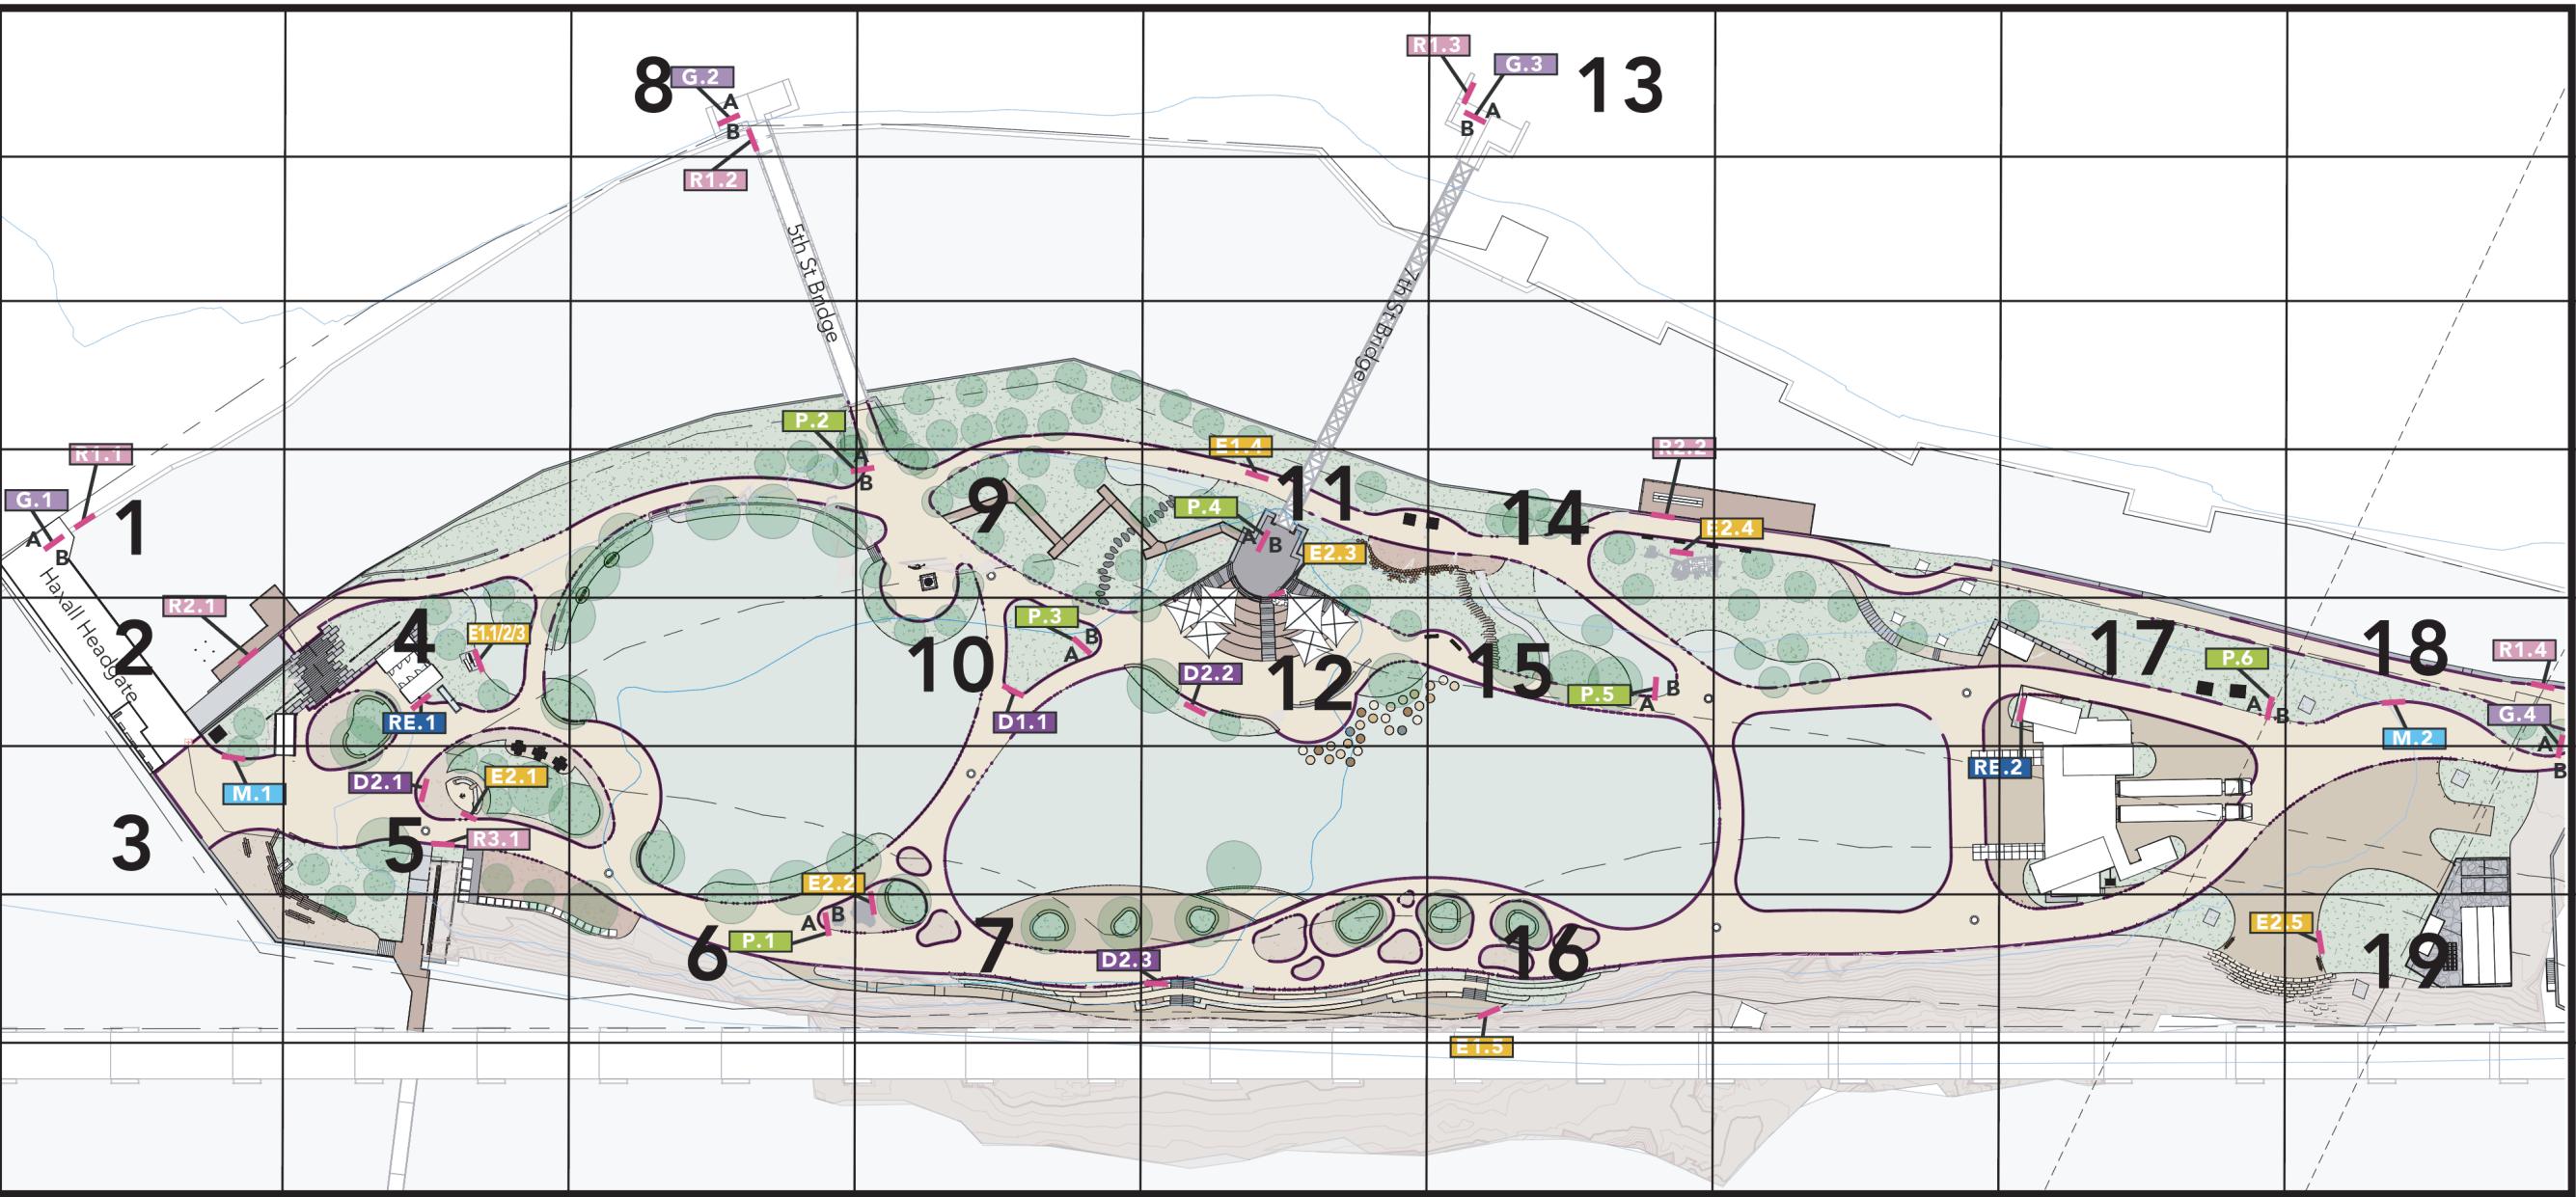


Date 6.3.25	Revisions 6.9.25 6.11.25	Scale NTS
----------------	--------------------------------	--------------

Client/Project  
Brown's Island  
Wayfinding

# BROWN'S ISLAND

## PROGRAMMING Sections 1 - 2 - 3

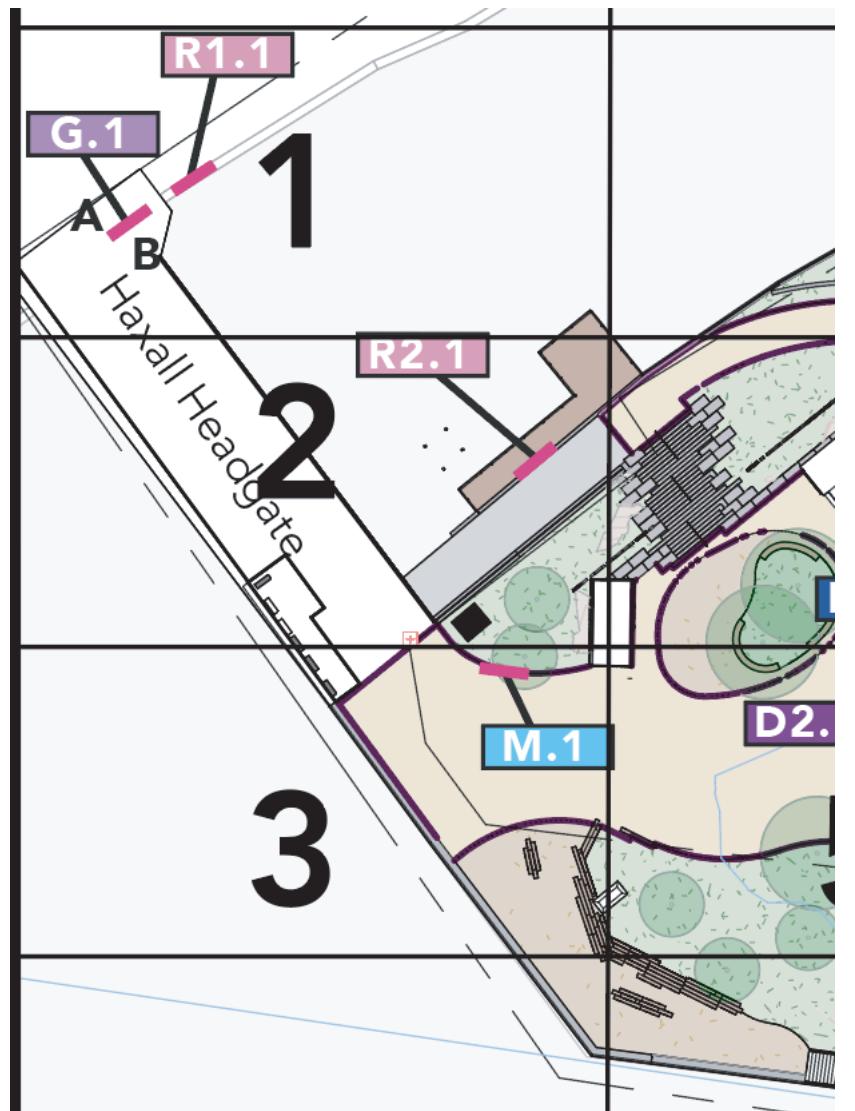

SIGNTYPES KEY	
D	Donor Identification
E	Exhibit (Interpretive)
G	Gateway
M	Free Standing Map
P	Pedestrian Directional
R	Regulatory
RE	Restroom



Date 6.3.25	Revisions 6.9.25 6.11.25	Scale NTS
----------------	--------------------------------	--------------

# BROWN'S ISLAND


PROGRAMMING  
Sections 1- 2 - 3



Sign Type R1.1  
Regulatory General



Sign Type R2.1  
Regulatory on Deck

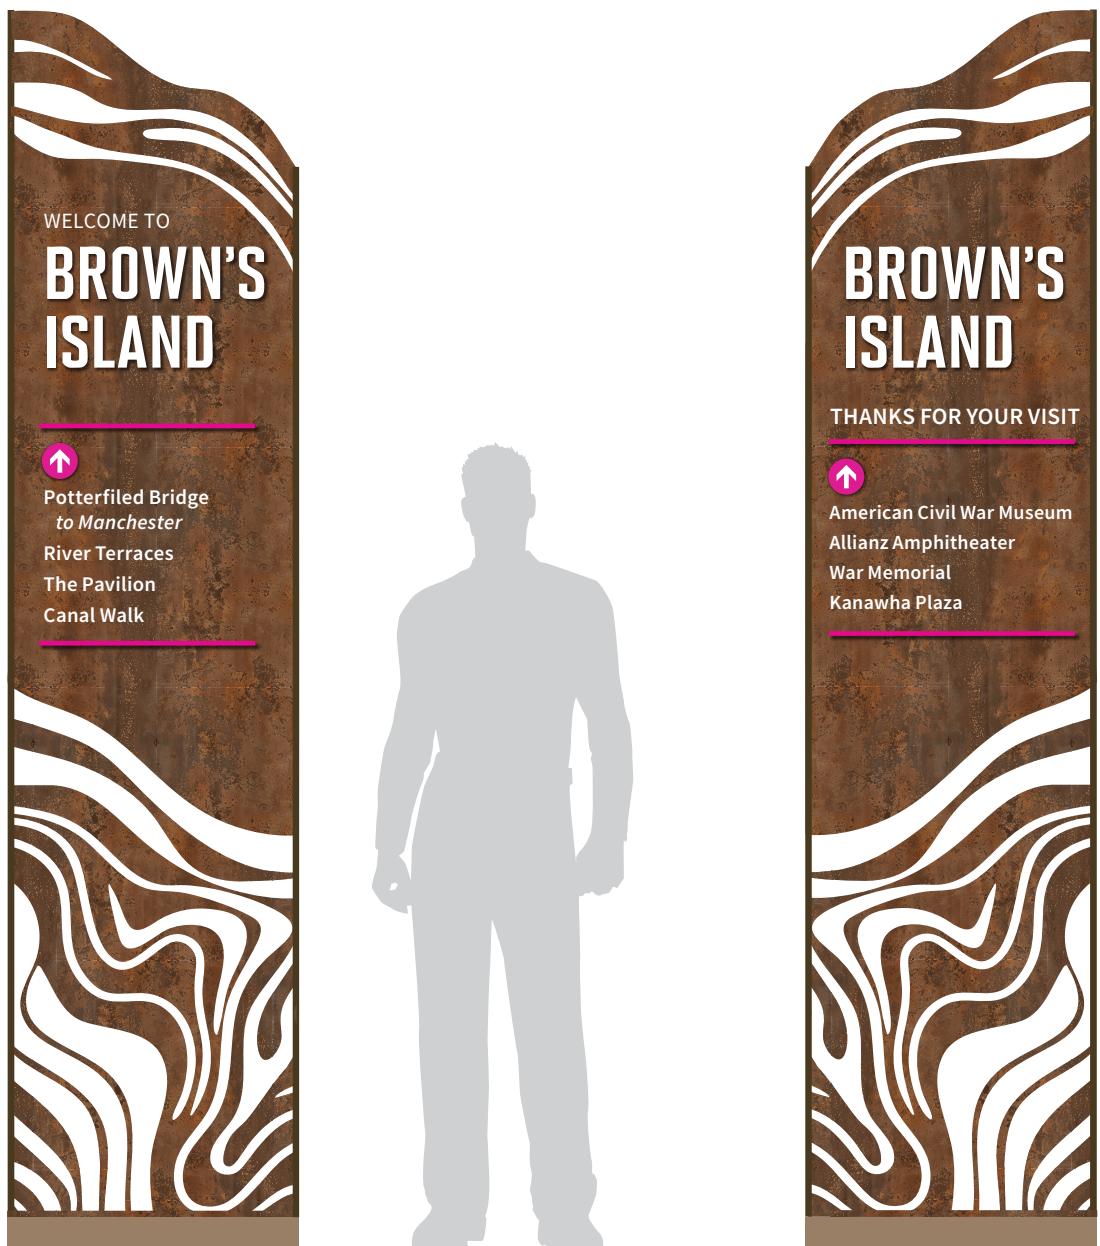

Sign Type G.1 - Side A  
Gateway Sign

Date 6.3.25	Revisions 6.9.25	Scale 3/4" = 1'
----------------	---------------------	--------------------

Client/Project  
Brown's Island  
Wayfinding

# BROWN'S ISLAND

PROGRAMMING  
Sections 1- 2 - 3




Sign Type M.1  
Free Standing Map


Date 6.3.25	Revisions 6.9.25	Scale 3/4" = 1'
Client/Project Brown's Island Wayfinding		

# BROWN'S ISLAND

## PROGRAMMING Section 4

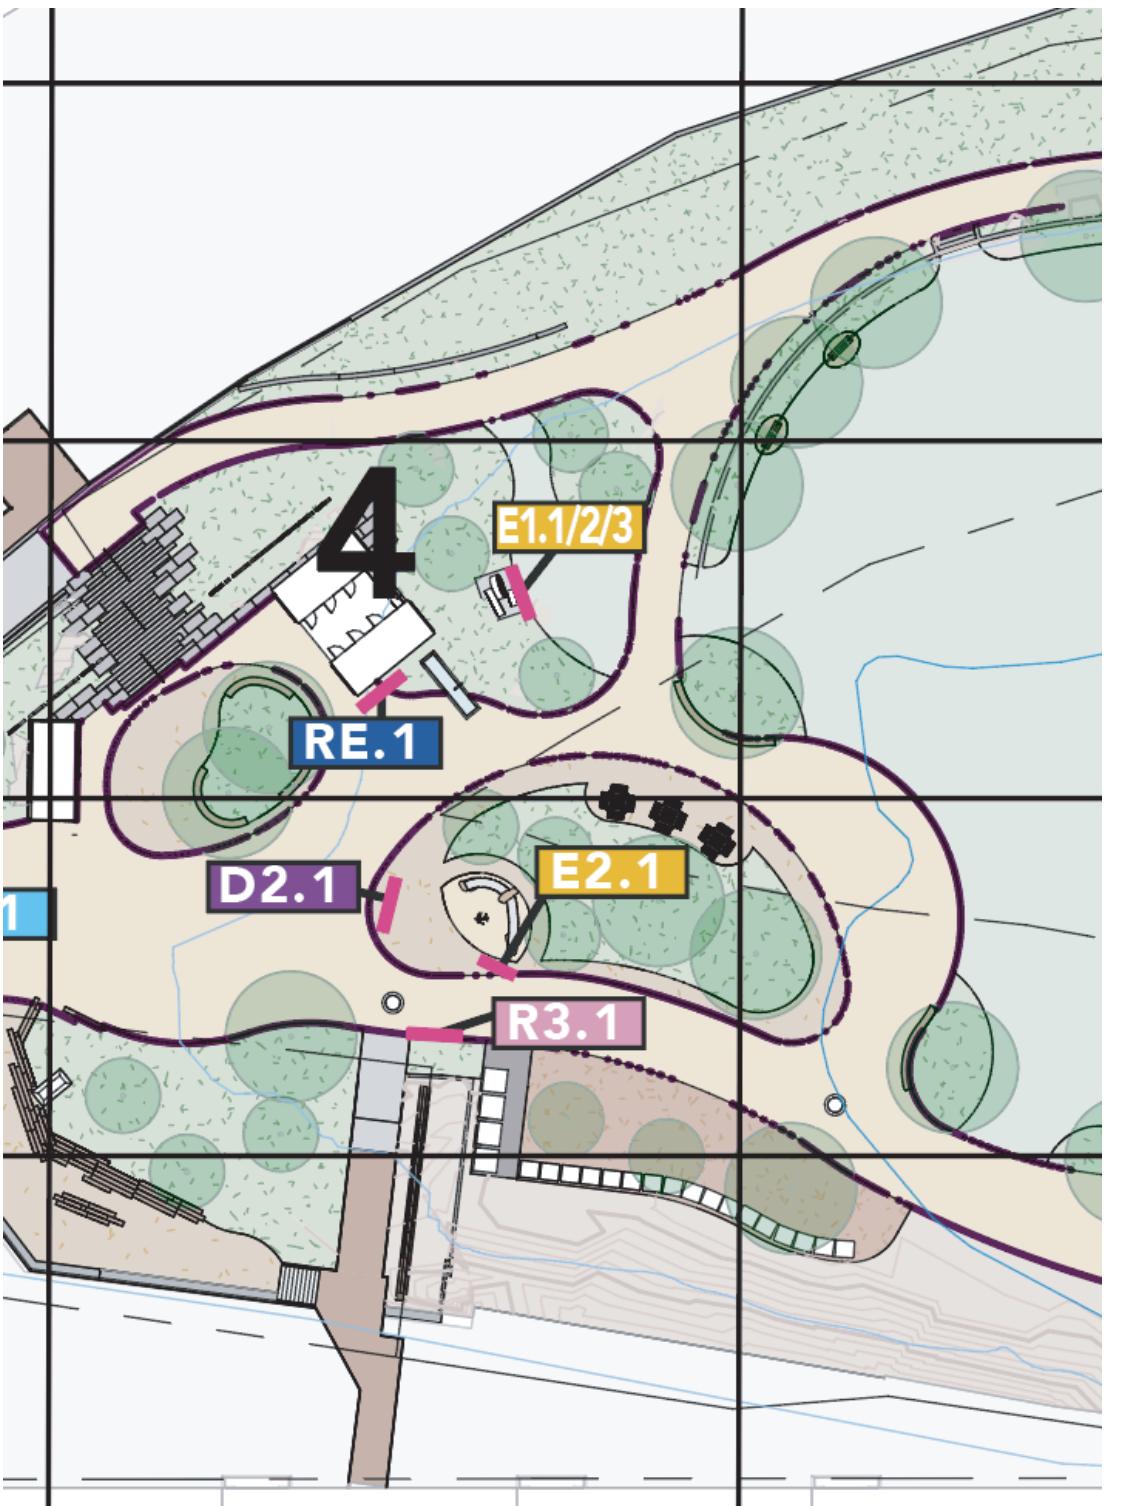


<b>SIGN TYPES KEY</b>	<b>D</b>	Donor Identification	<b>P</b>	Pedestrian Directional
	<b>E</b>	Exhibit (Interpretive)	<b>R</b>	Regulatory
	<b>G</b>	Gateway	<b>RE</b>	Restroom
	<b>M</b>	Free Standing Map		

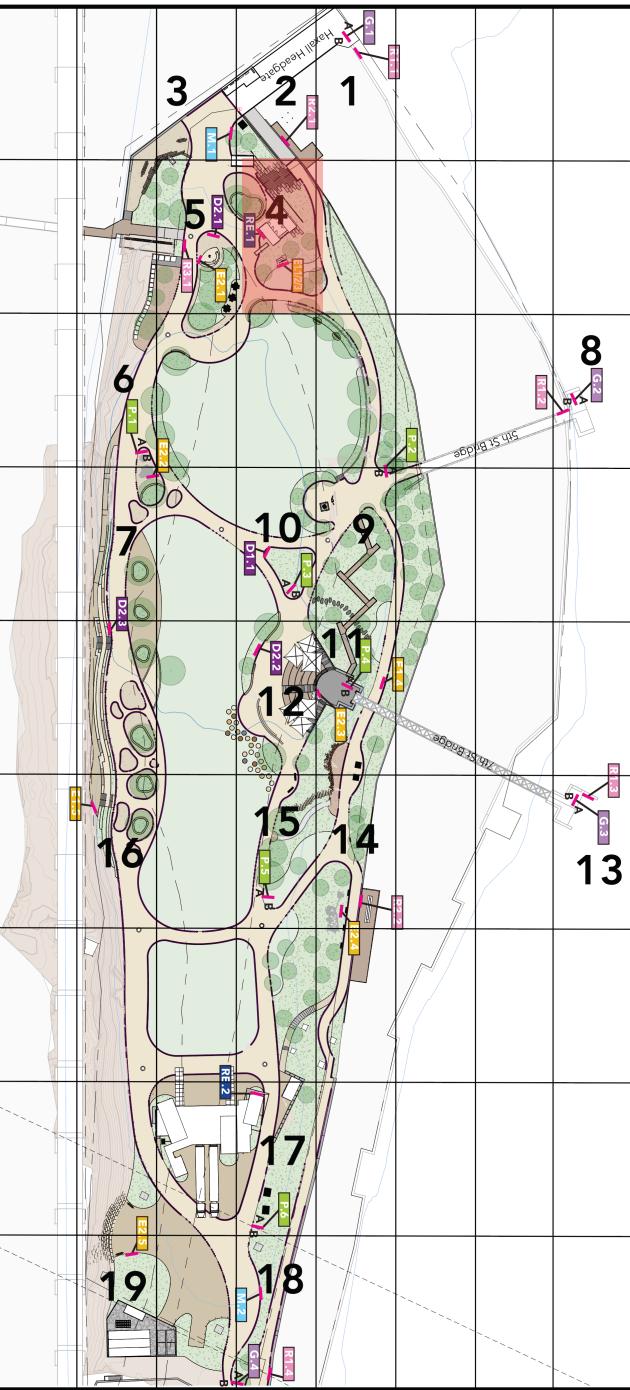

Date 6.3.25	Revisions 6.9.25 6.11.25	Scale NTS
----------------	--------------------------------	--------------



Two sets of vinyl decals to be applied to the north and south elevations of the restroom independent building

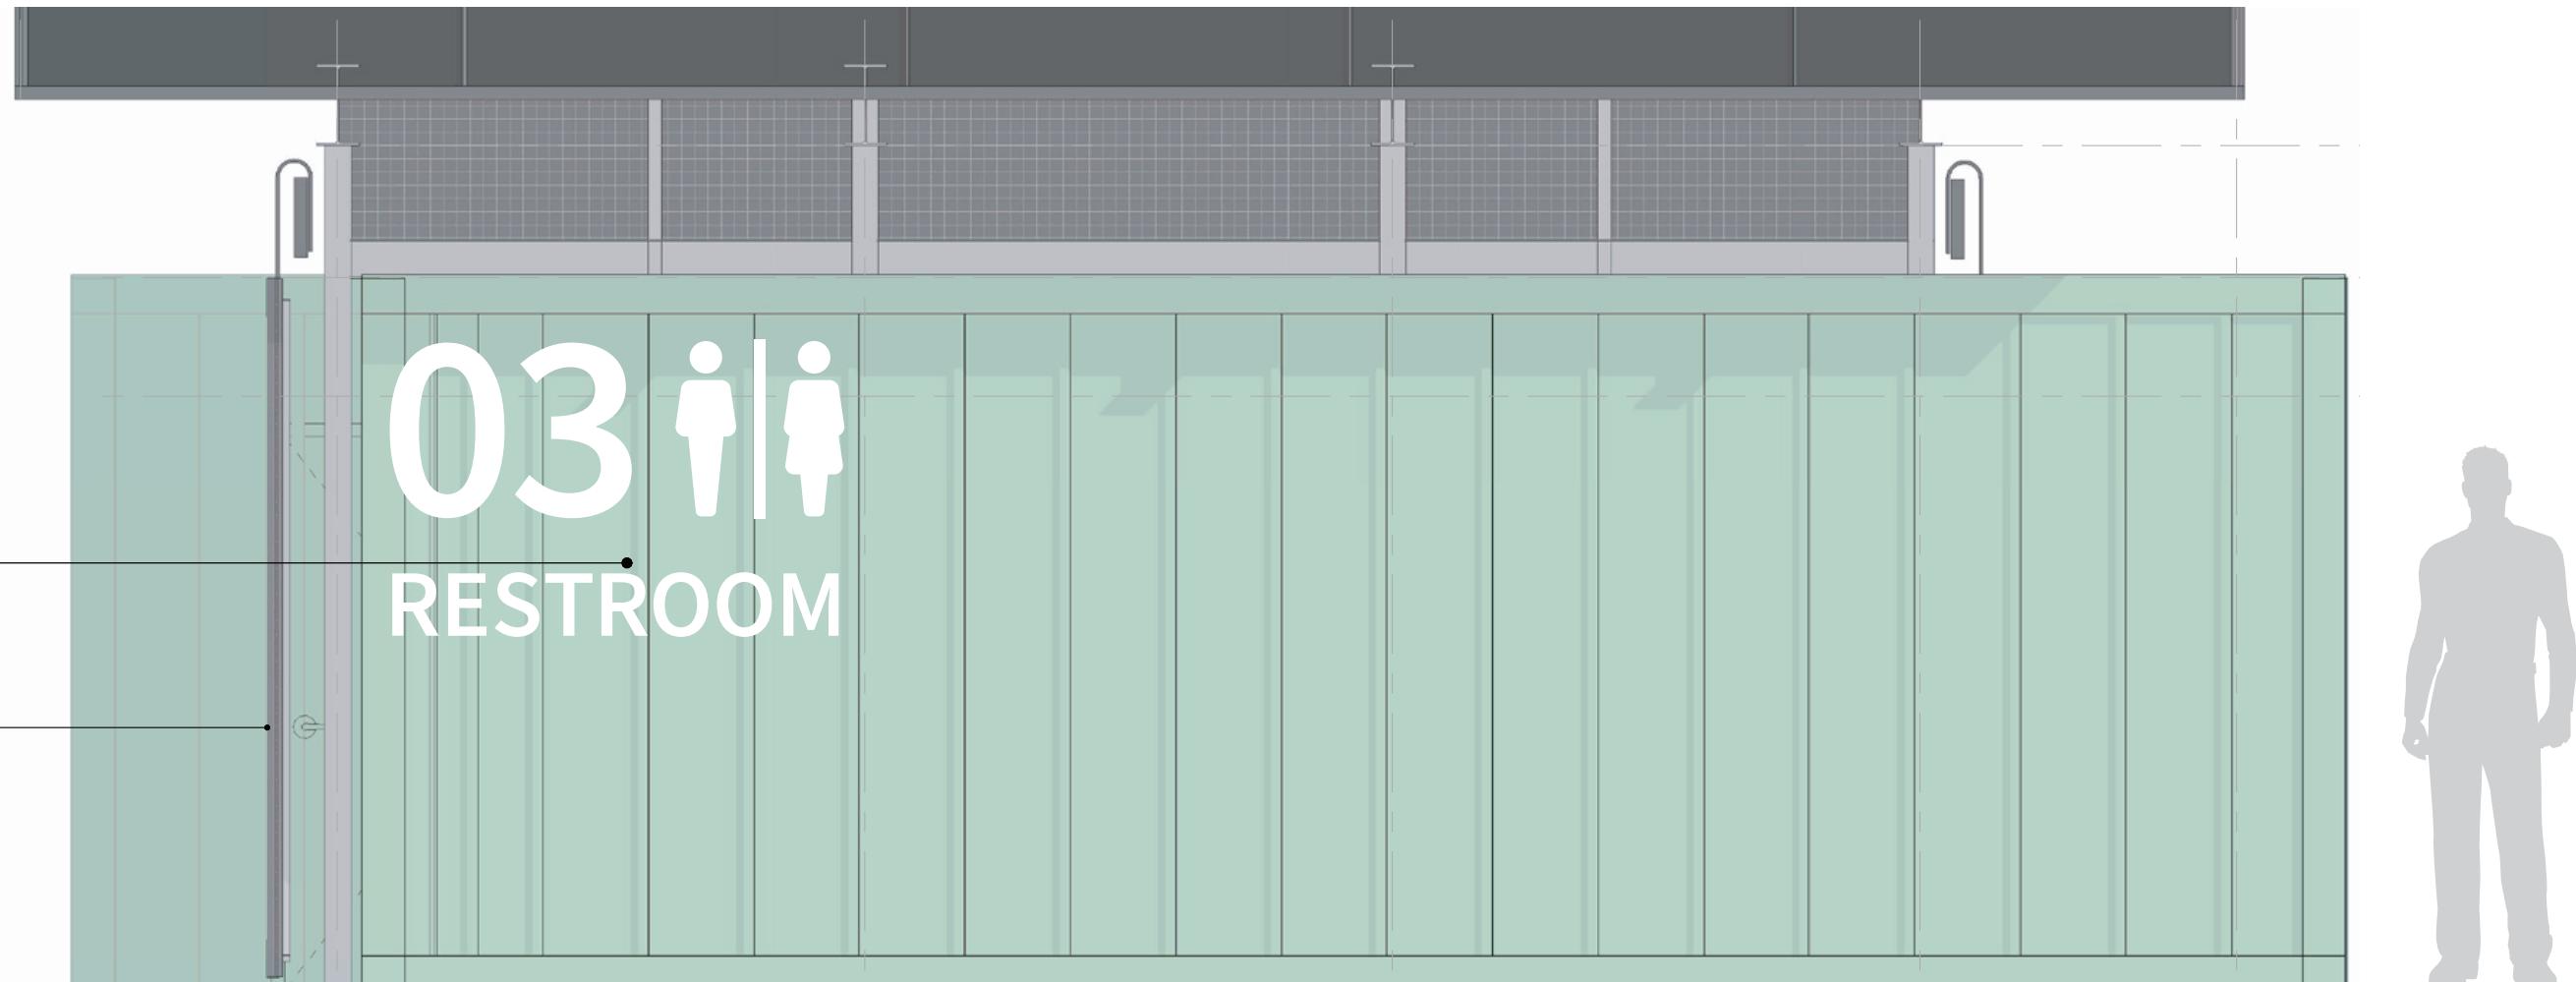


Sign Type RE.1  
Restroom Vinyl Decals

Date 6.3.25	Revisions 6.9.25	Scale NTS
----------------	---------------------	--------------


Client/Project  
Brown's Island  
Wayfinding

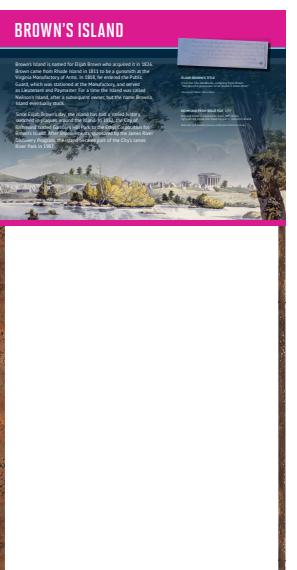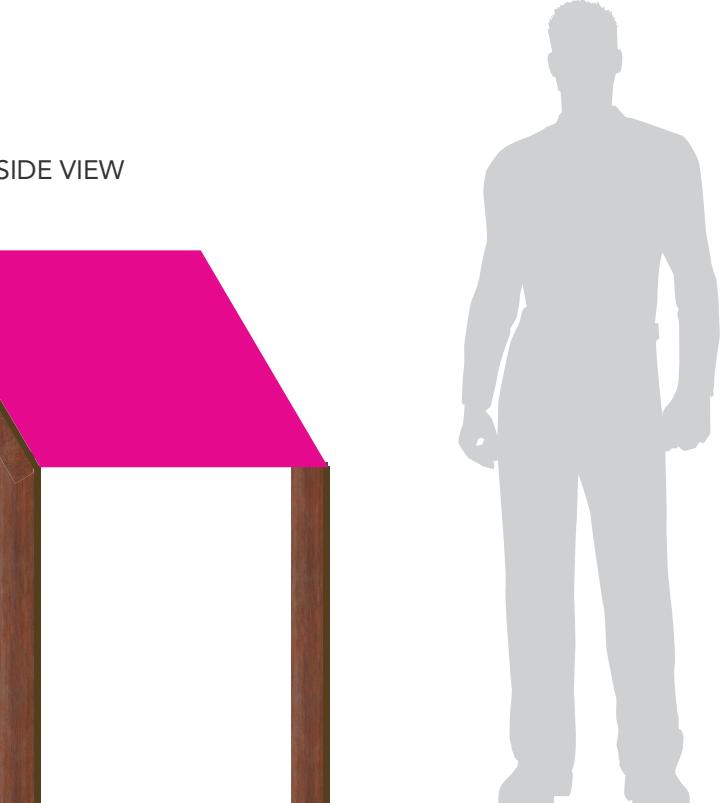

Sign Type E1.1  
Exhibit/Interpretive

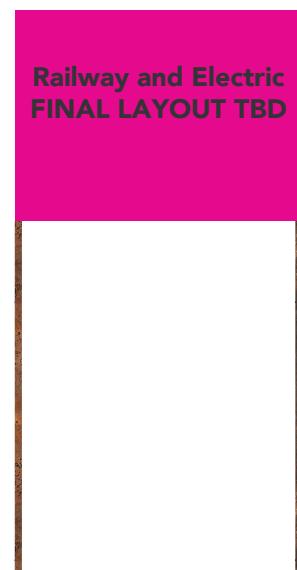

Sign Type E1.2  
Exhibit/Interpretive

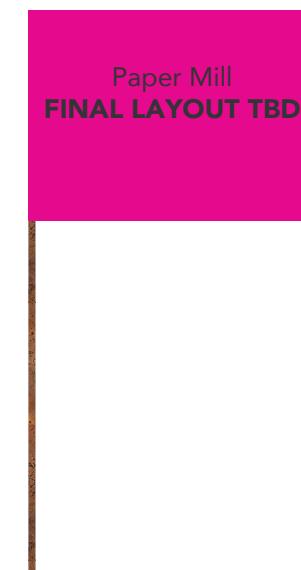


Sign Type E1.3  
Exhibit/Interpretive

Date 6.3.25	Revisions 6.9.25	Scale 3/4" = 1'
----------------	---------------------	--------------------


Client/Project  
Brown's Island  
Wayfinding

# BROWN'S ISLAND


## PROGRAMMING Section 5

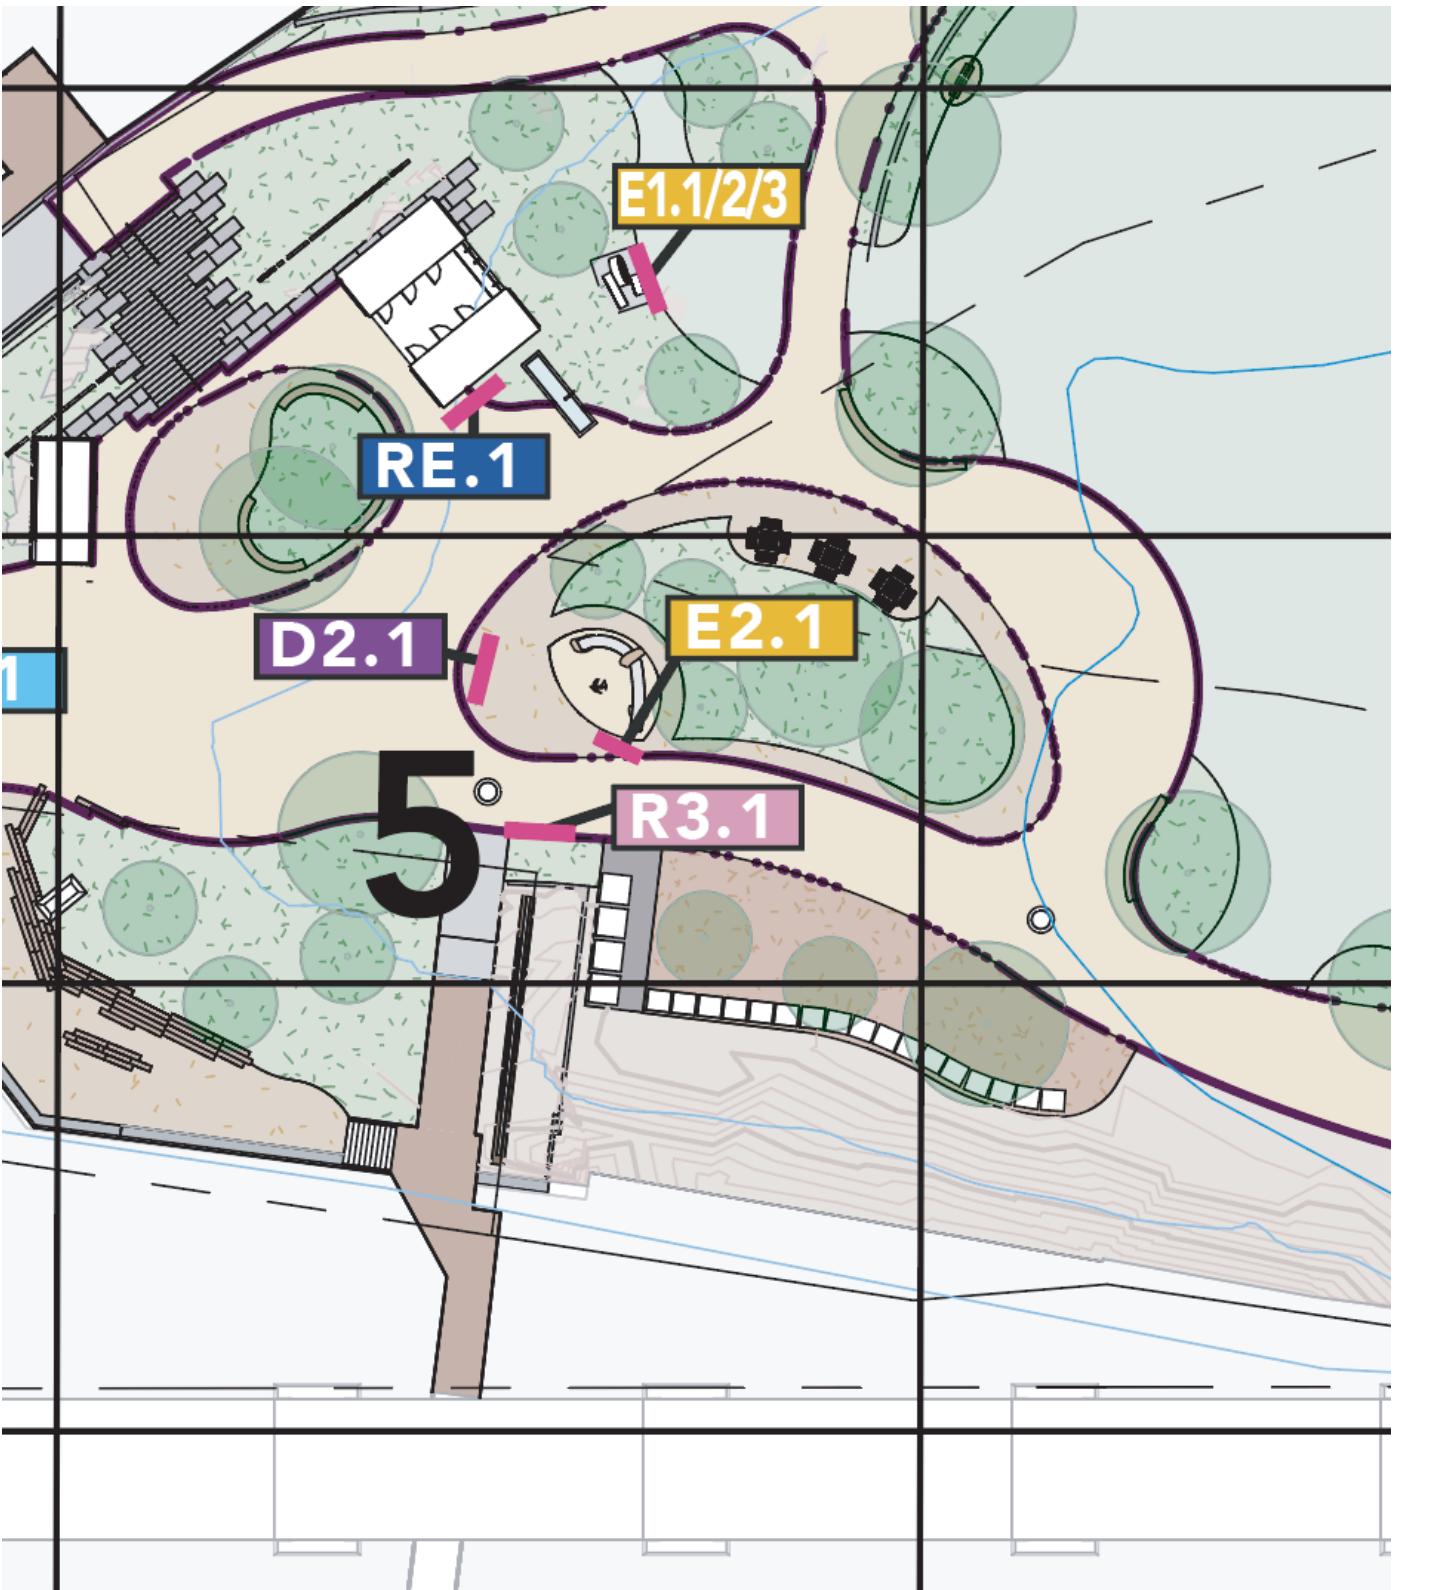

SIGNTYPES KEY	
D	Donor Identification
E	Exhibit (Interpretive)
G	Gateway
M	Free Standing Map
P	Pedestrian Directional
R	Regulatory
RE	Restroom

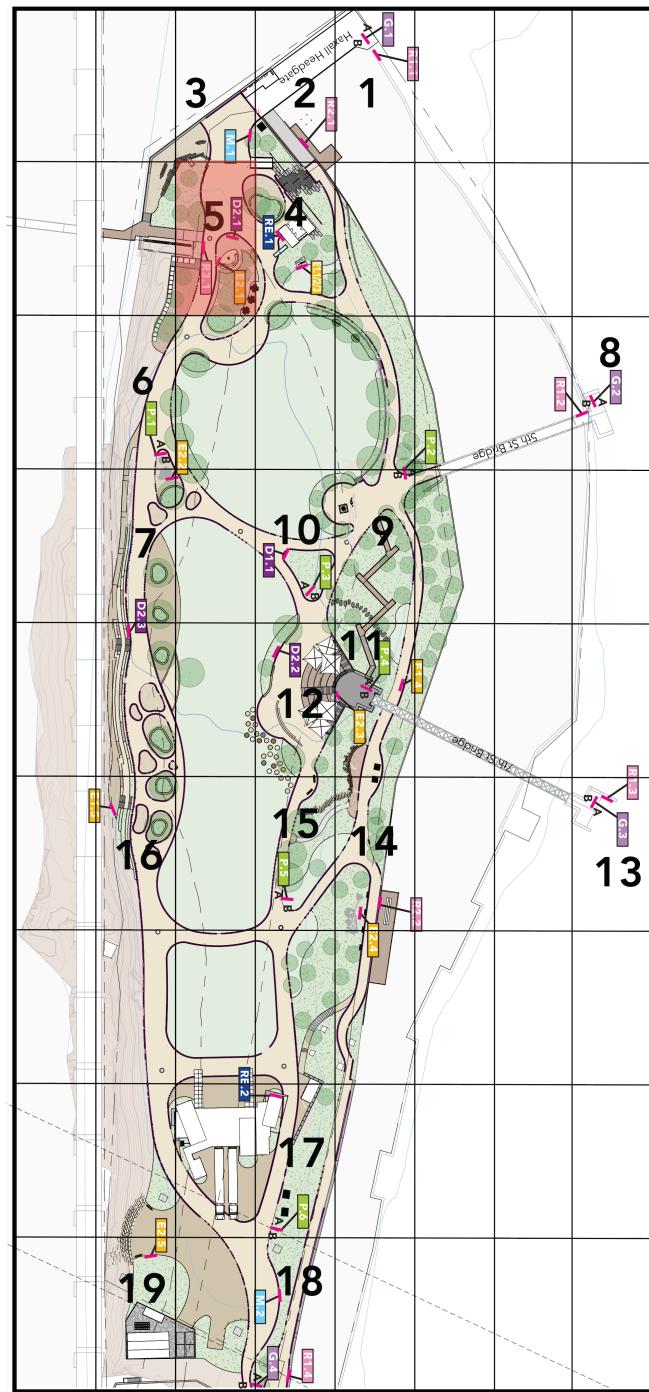

Date 6.3.25	Revisions 6.9.25 6.11.25	Scale NTS
Client/Project Brown's Island Wayfinding		

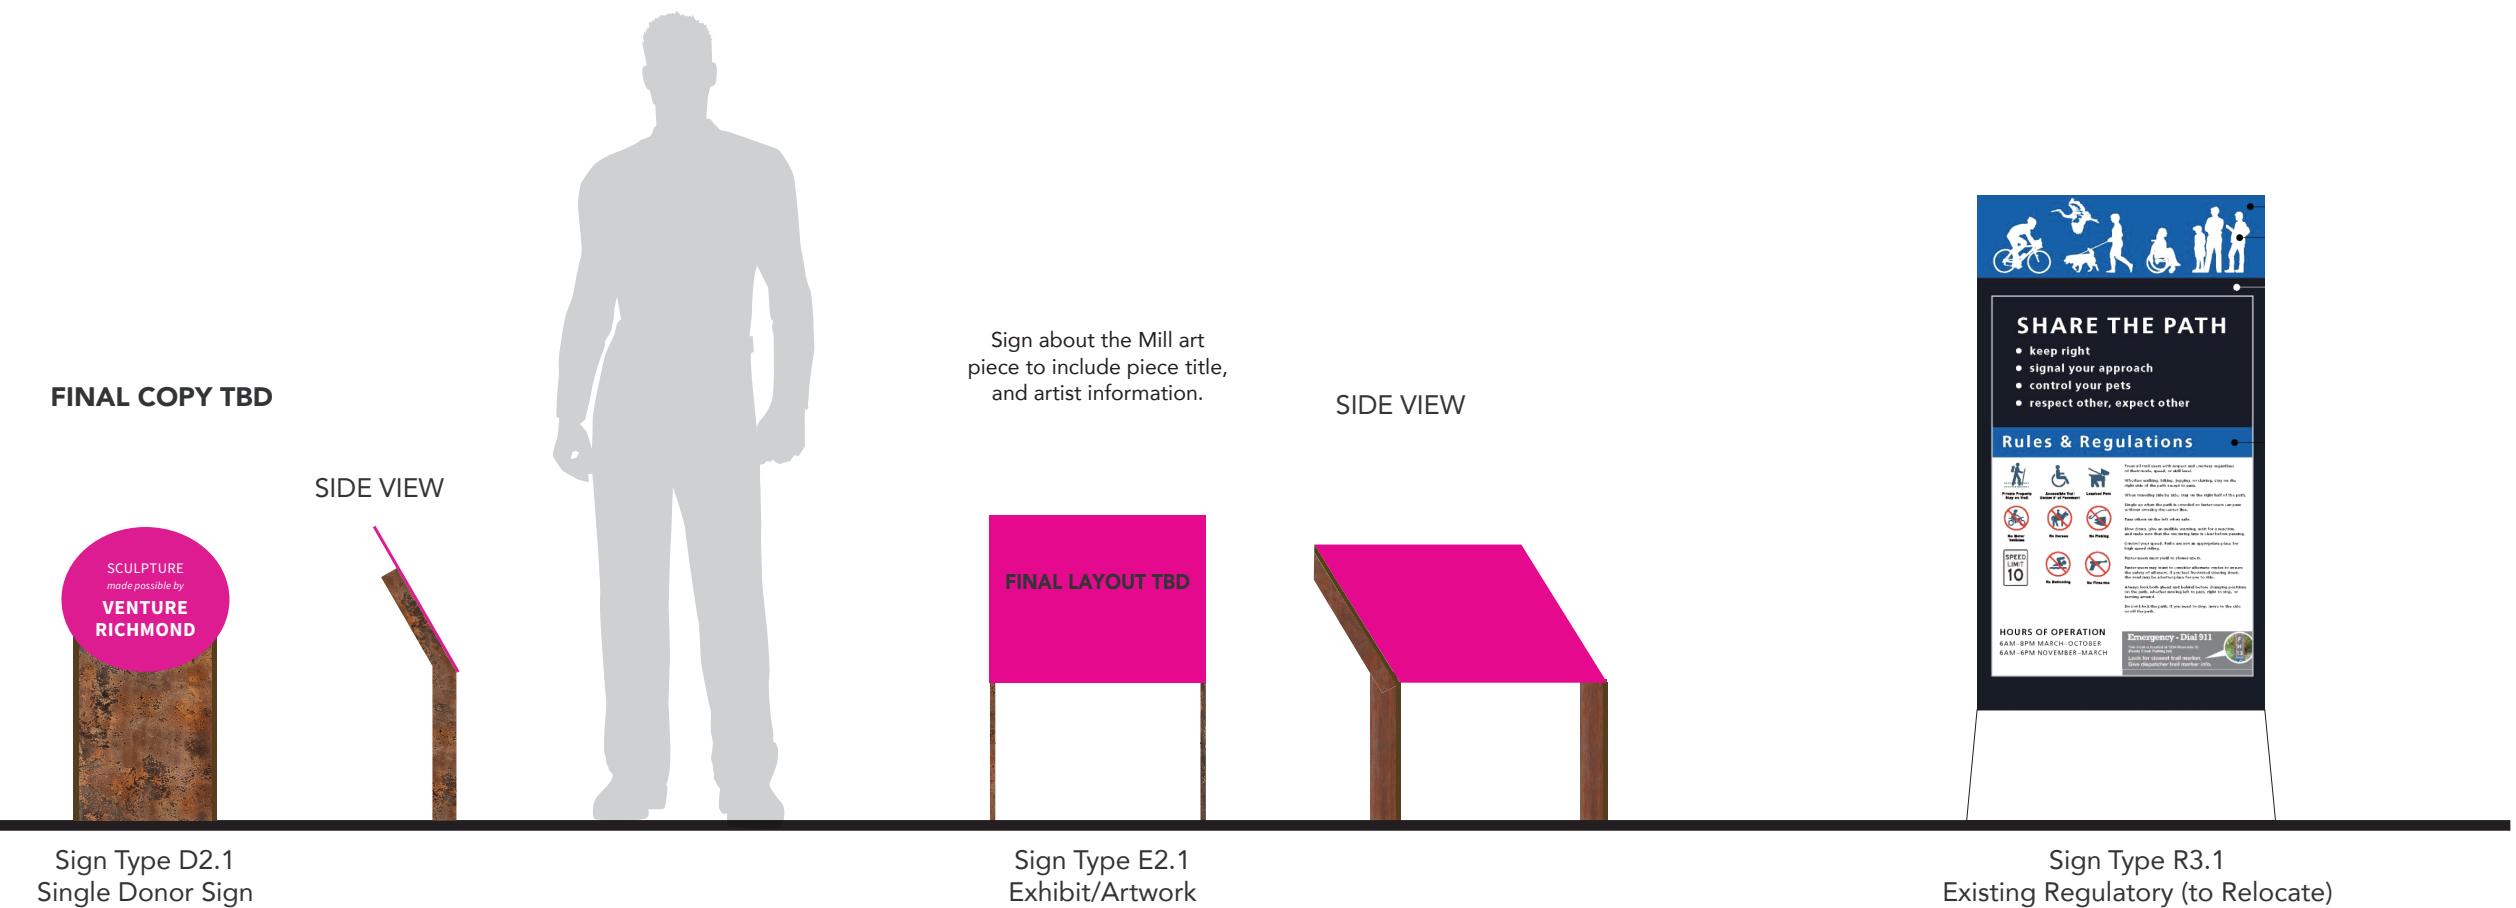


Date 6.3.25	Revisions 6.9.25 6.11.25	Scale 3/4" = 1'
----------------	--------------------------------	--------------------

Client/Project  
Brown's Island  
Wayfinding


# BROWN'S ISLAND

## PROGRAMMING Sections 6 - 7

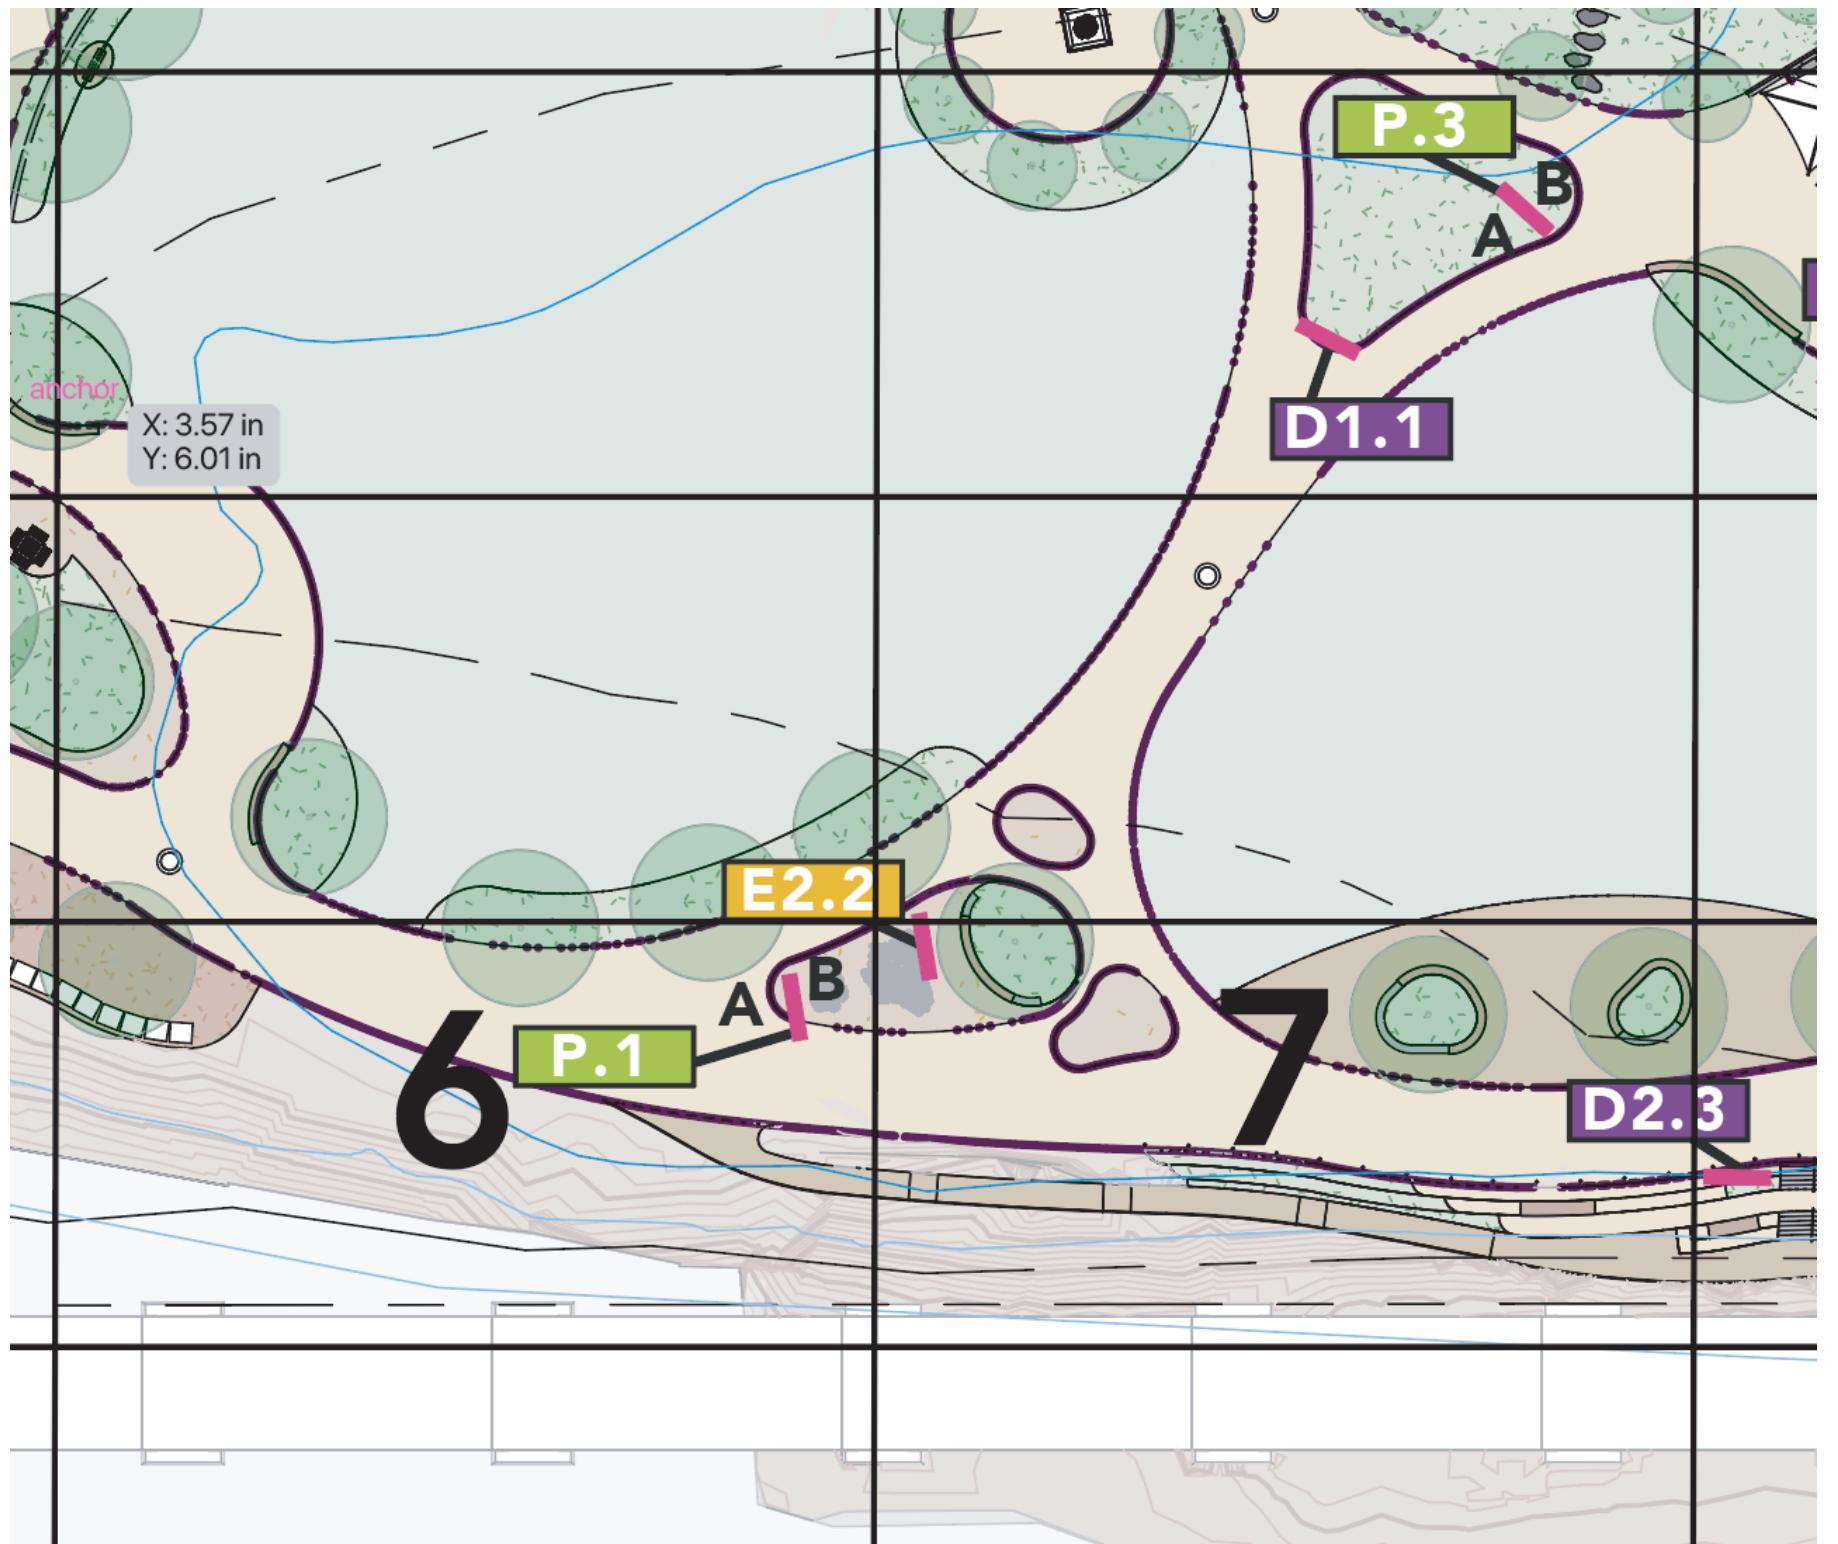


### SIGN TYPES KEY

D	Donor Identification	P	Pedestrian Directional
E	Exhibit (Interpretive)	R	Regulatory
G	Gateway	RE	Restroom
M	Free Standing Map		

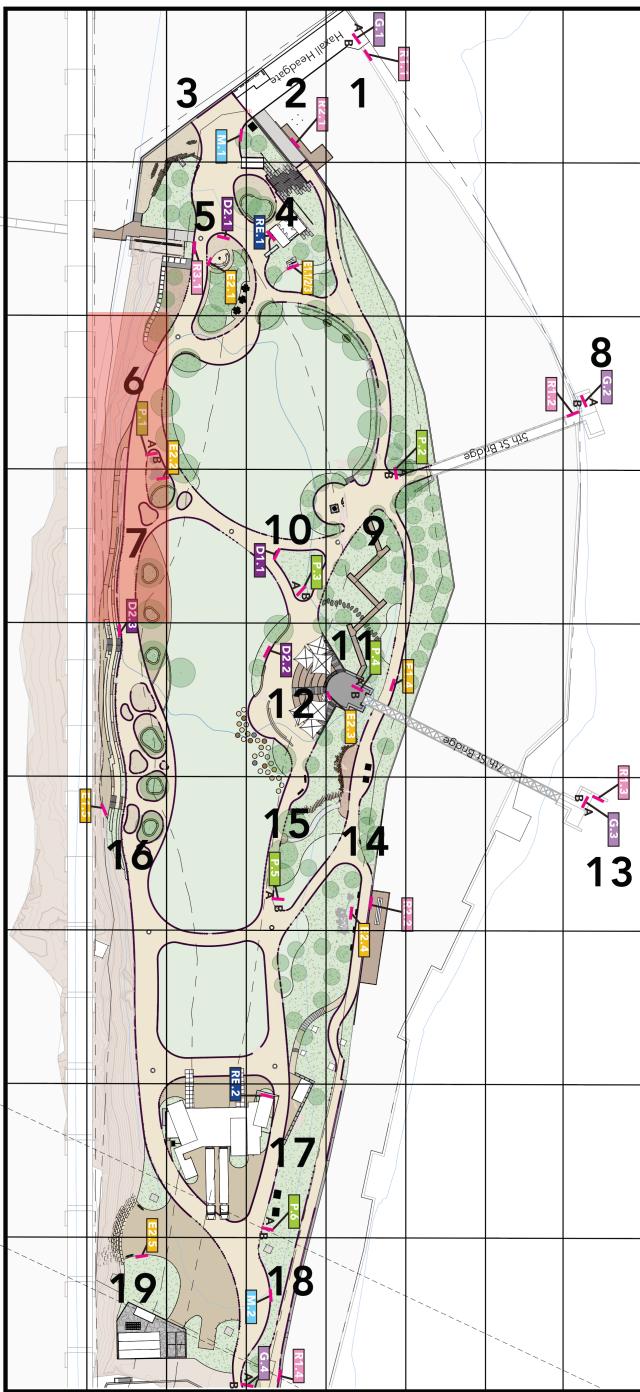

Date 6.3.25      Revisions 6.9.25  
6.11.25

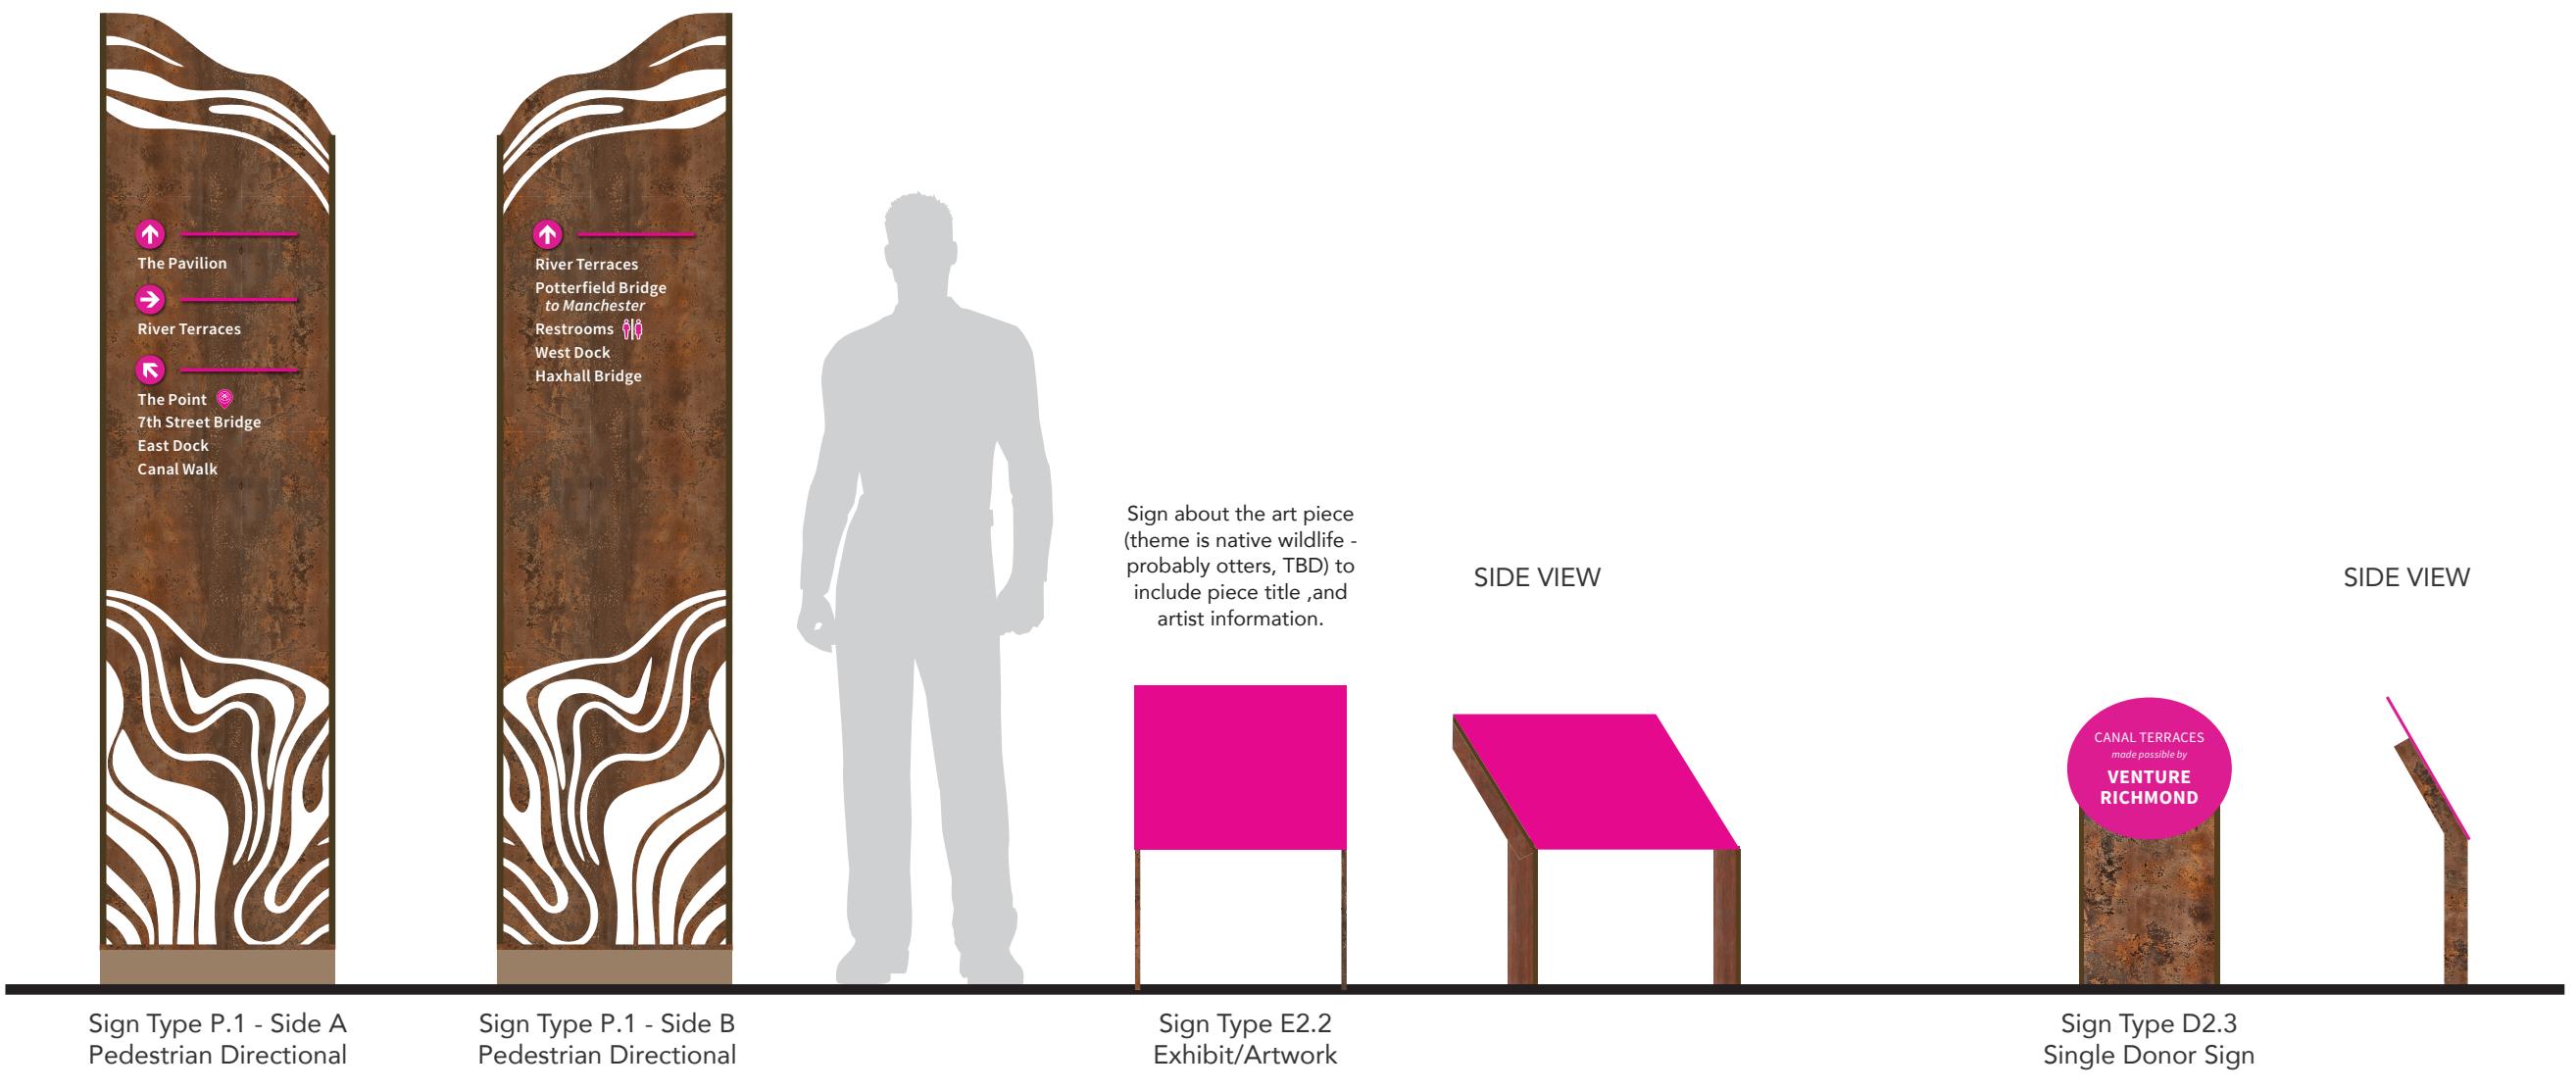

Date 6.3.25	Revisions 6.9.25 6.11.25	Scale 3/4" = 1'
----------------	--------------------------------	--------------------

Client/Project  
Brown's Island  
Wayfinding