

**PLAN KEY NOTES #**

- FEC LOCATIONS. PROVIDE FIRE EXTINGUISHER CABINET. MOUNT CABINET WITH BOTTOM AT 34" AFF. COORD. EXACT LOCATION WITH ARCHITECT BASIS OF DESIGN - LARSON DUO CLEAR ACRYLIC DOOR WITH LARSEN LOC (#4 STAINLESS STEEL) FULLY RECESSED FLAT TRIM
- FURNISH AND INSTALL BRACKET MOUNTED FIRE EXTINGUISHER
- KITCHEN HOOD & FIRE SUPPRESSION SYSTEM, KITCHEN EQUIPMENT, COOLERS, AND BAR EQUIPMENT DELEGATED ENGINEERING DESIGN TO DESIGN BUILDER
- PERMANENT WALL MOUNTED HANDRAIL AND MOVEABLE METAL STEP EQUAL TO COTTERMAN 45CN14
- 2' X 2' FLOOR MOP SINK
- 60" DIAMETER FIRE PIT. NATURAL GAS. TOPANGA ROUND FIRE TABLE FROM RESTORATION HARDWARE #42100126. WEATHERED SLATE FINISH
- ROOF OVERHANG
- 5-TIER, 3-ROW LOCKERS
- EQUIPMENT MOUNTING BOARDS. SEE SPECIFICATIONS
- PIZZA OVEN. BASIS OF DESIGN: WOODSTONE MT. BAKER 6FT COMBINATION OVEN - GAS AND WOOD FUEL. REQUIRES LARGE RADIUS FACADE EXTENSION FOR CURVED WALL. PROVIDE CURVED STORAGE BOX EXTENSION IN BASE. MECHANICAL ENGINEER TO VERIFY DIRECT VENT IS ACCEPTABLE BY CODES OFFICIALS AND EXHAUST HOOD NOT REQUIRED. MANUFACTURER'S REPRESENTATIVE STEVE HOUCK 804-730-0300
- WOOD RACK. BASIS OF DESIGN: FRONT LOGRACK #27417
- WOOD RACK. BASIS OF DESIGN: WOODLAND LARGE WOOD CART WITH WHEELS #1269050

**GENERAL NOTES**

- BOWLING CURTAINWALL TO BE CONSTRUCTED IN PHASES. REFER TO DETAIL ON A431
- PROVIDE BLOCKING FOR ALL WALL MOUNTED ITEMS. SEE MOUNTING DIAGRAM DETAIL.
- SEE SHEET A411 FOR TOILET ACCESSORIES AND MOUNTING HEIGHTS. REFER DETAILS ON A012
- SEE SHEETS A800 SERIES FOR FLOOR FINISH PLAN AND INFORMATION.
- ALL EQUIPMENT INSTALLATIONS TO CONFORM WITH ICC / ANSI A117.1-2009 REQUIREMENTS.
- PROVIDE ANSI A117 COMPLIANT SIGNAGE AT ALL RESTROOMS EXCEPT AS NOTED OTHERWISE.
- ALL INTERIOR PARTITIONS ARE A6 UNLESS OTHERWISE NOTED



207 North Foushee Street  
Richmond, Virginia 23220  
Phone: (804) 823-2900  
www.pricesimpsonharvey.com

**RIVER CITY ROLL**

933 Myers Street,  
Richmond VA - 23230

Building Permit - Approved Construction Documents  
Under general authority of the Building Code, this approved set of construction documents shall be kept on the job site and shall not be altered without approval from the Building Official. This permit does not approve any Electrical, Mechanical or Plumbing work. This approval does not release the building from complying with all applicable codes, Virginia Uniform Statewide Building Code, City of Richmond regulations, whether noted, implied or omitted.  
Plans Approved: 559 Myers Street, PERMIT BLDG-020798-2011  
07/14/2017 7:18:20 AM

PERMIT SET 5/1/2017




COPYRIGHT 2017 - PRICE SIMPSON HARVEY. USE OF THIS WORK IN WHOLE OR IN PART IS FORBIDDEN WITHOUT EXPRESSED WRITTEN CONSENT.

| REVISION SCHEDULE |             |      |
|-------------------|-------------|------|
| No.               | Description | Date |
|                   |             |      |
|                   |             |      |
|                   |             |      |


PRICE NO. 2054-01  
SCALE: 1/8" = 1'-0"  
DATE: 5-1-2017

SHEET:  
**FLOOR PLAN AND NOTES**

**A111**

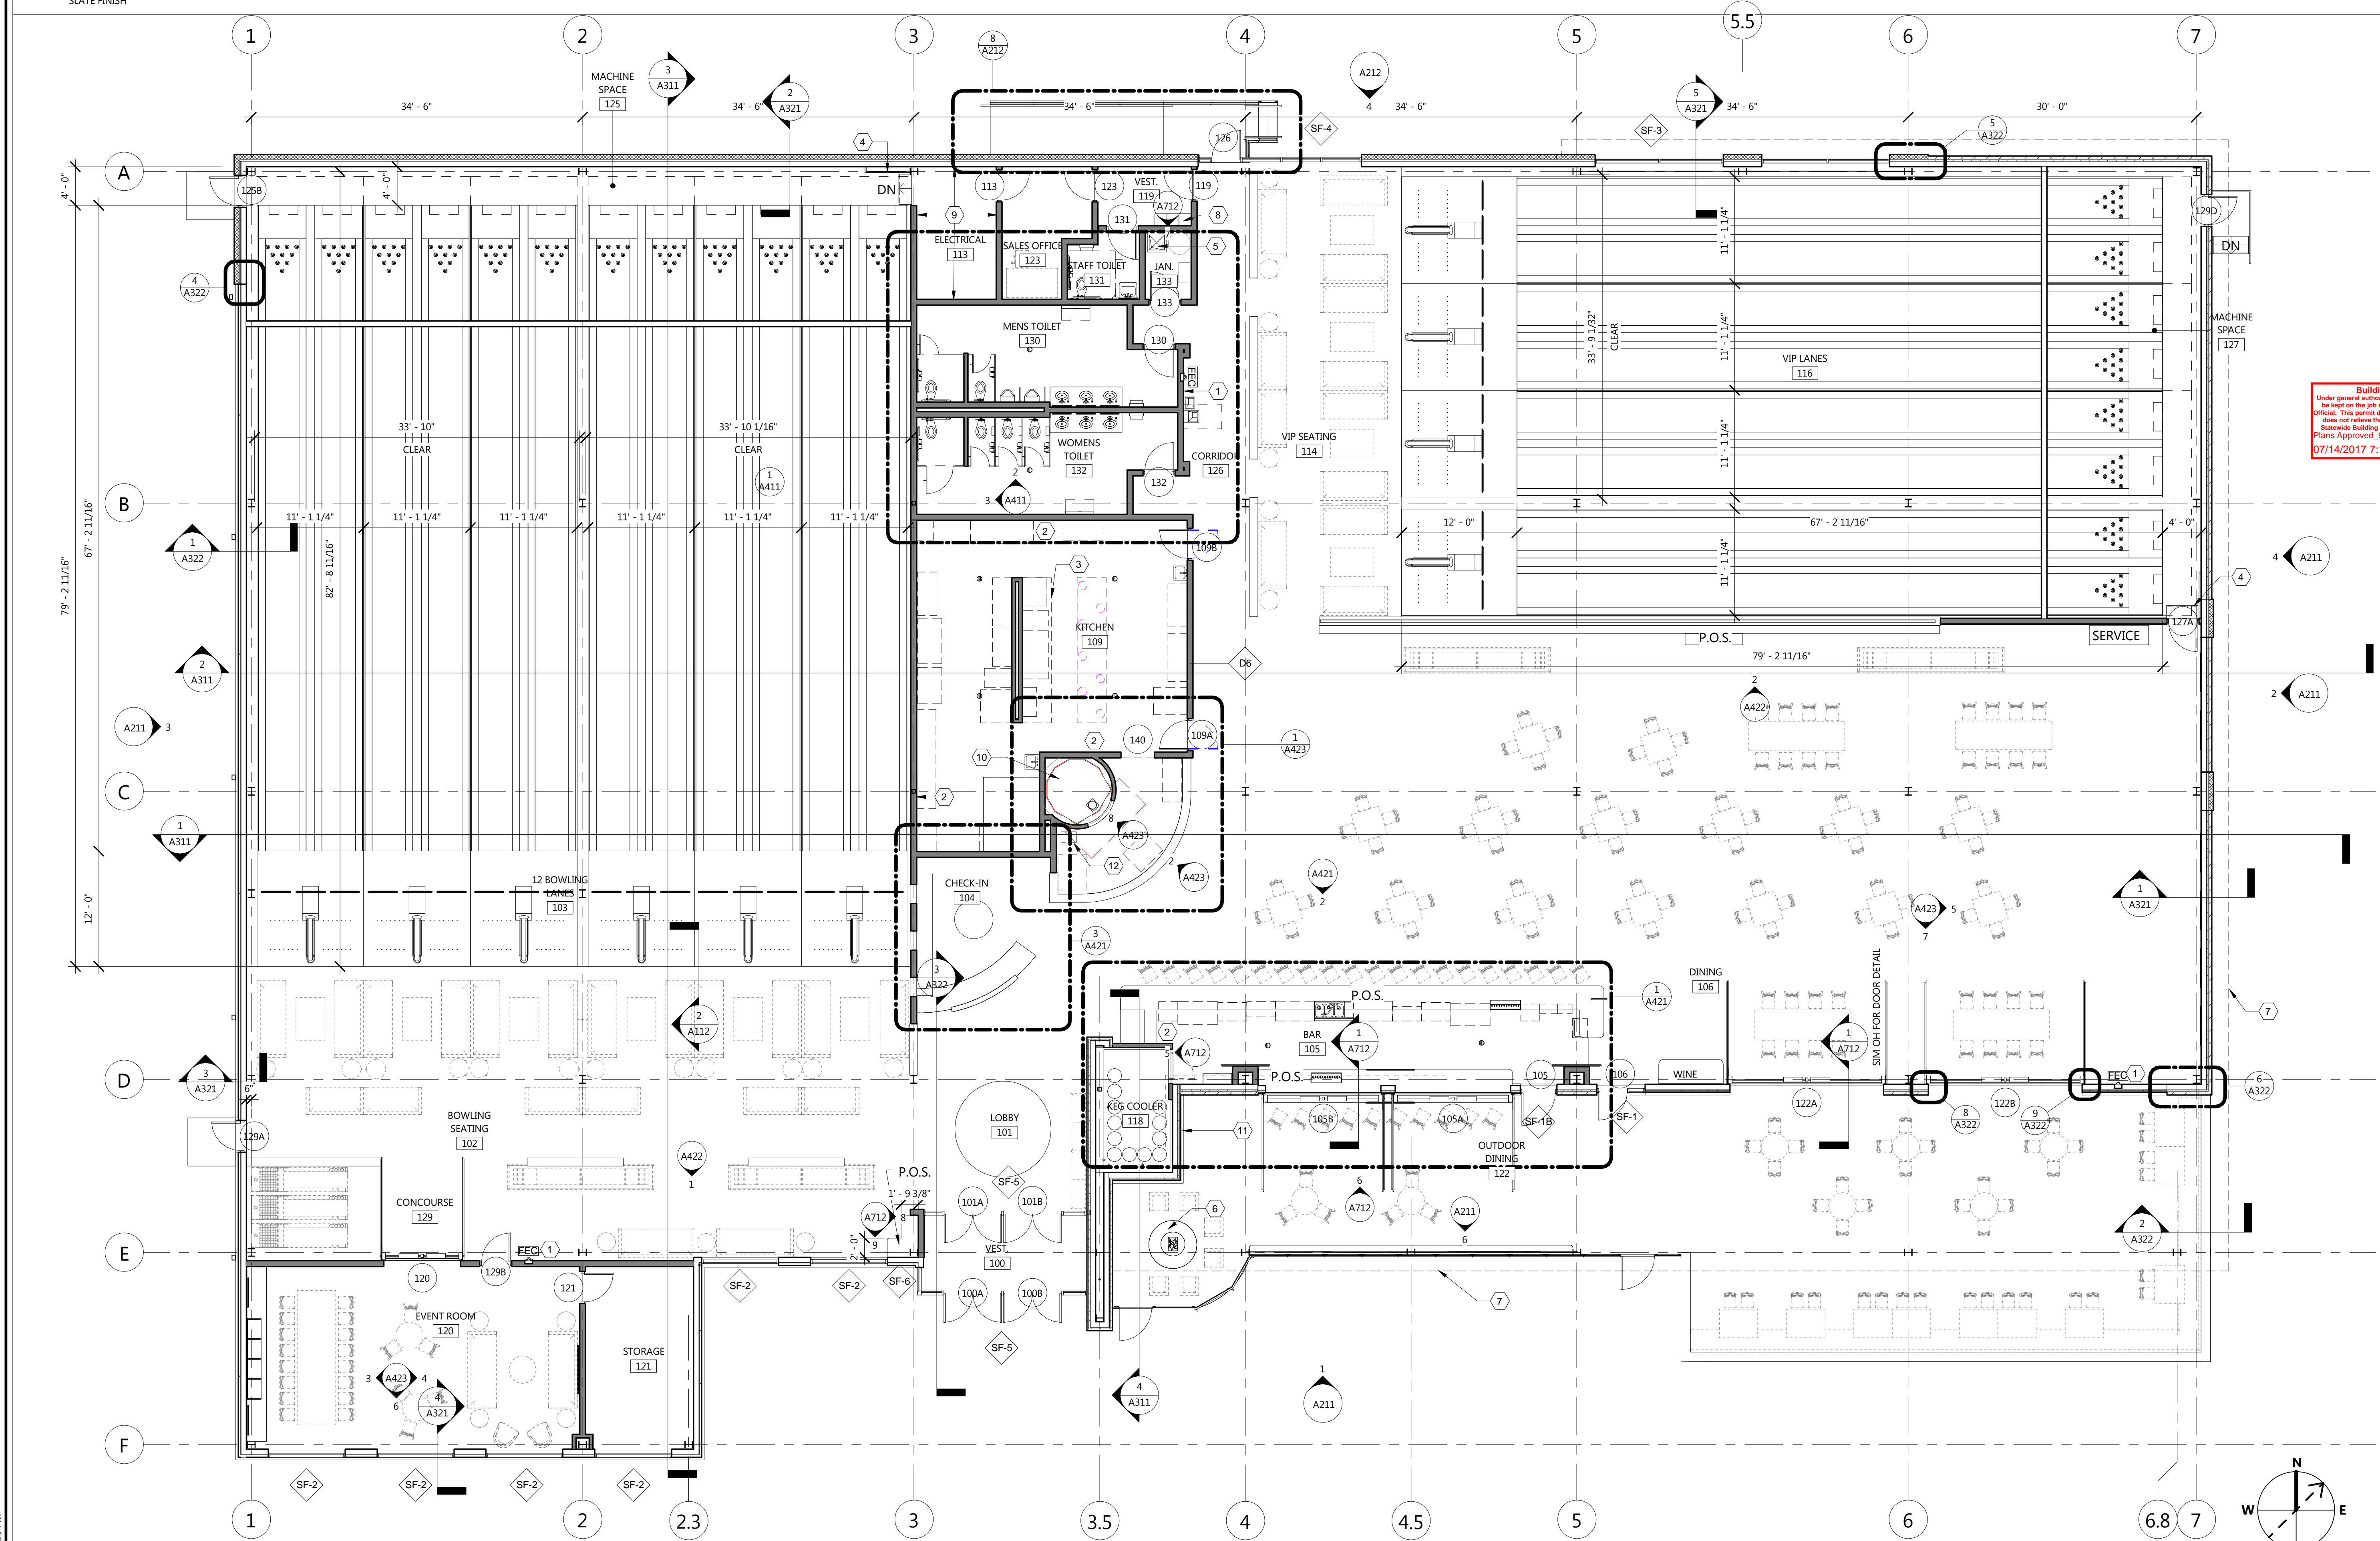

**1 FLOOR PLAN**  
SCALE: 1/8" = 1'-0"

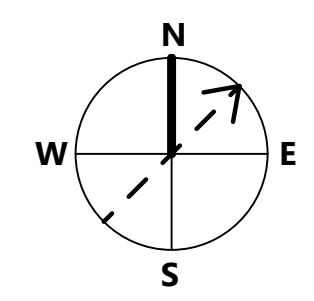

C:\Temp\Revit Temp\2054-01\_River City Rolls\jloinette.rvt 5/1/2017 4:30:35 PM