




1 FRONT ENTRANCE TOWNHOME  
SCALE: 1" = 20'

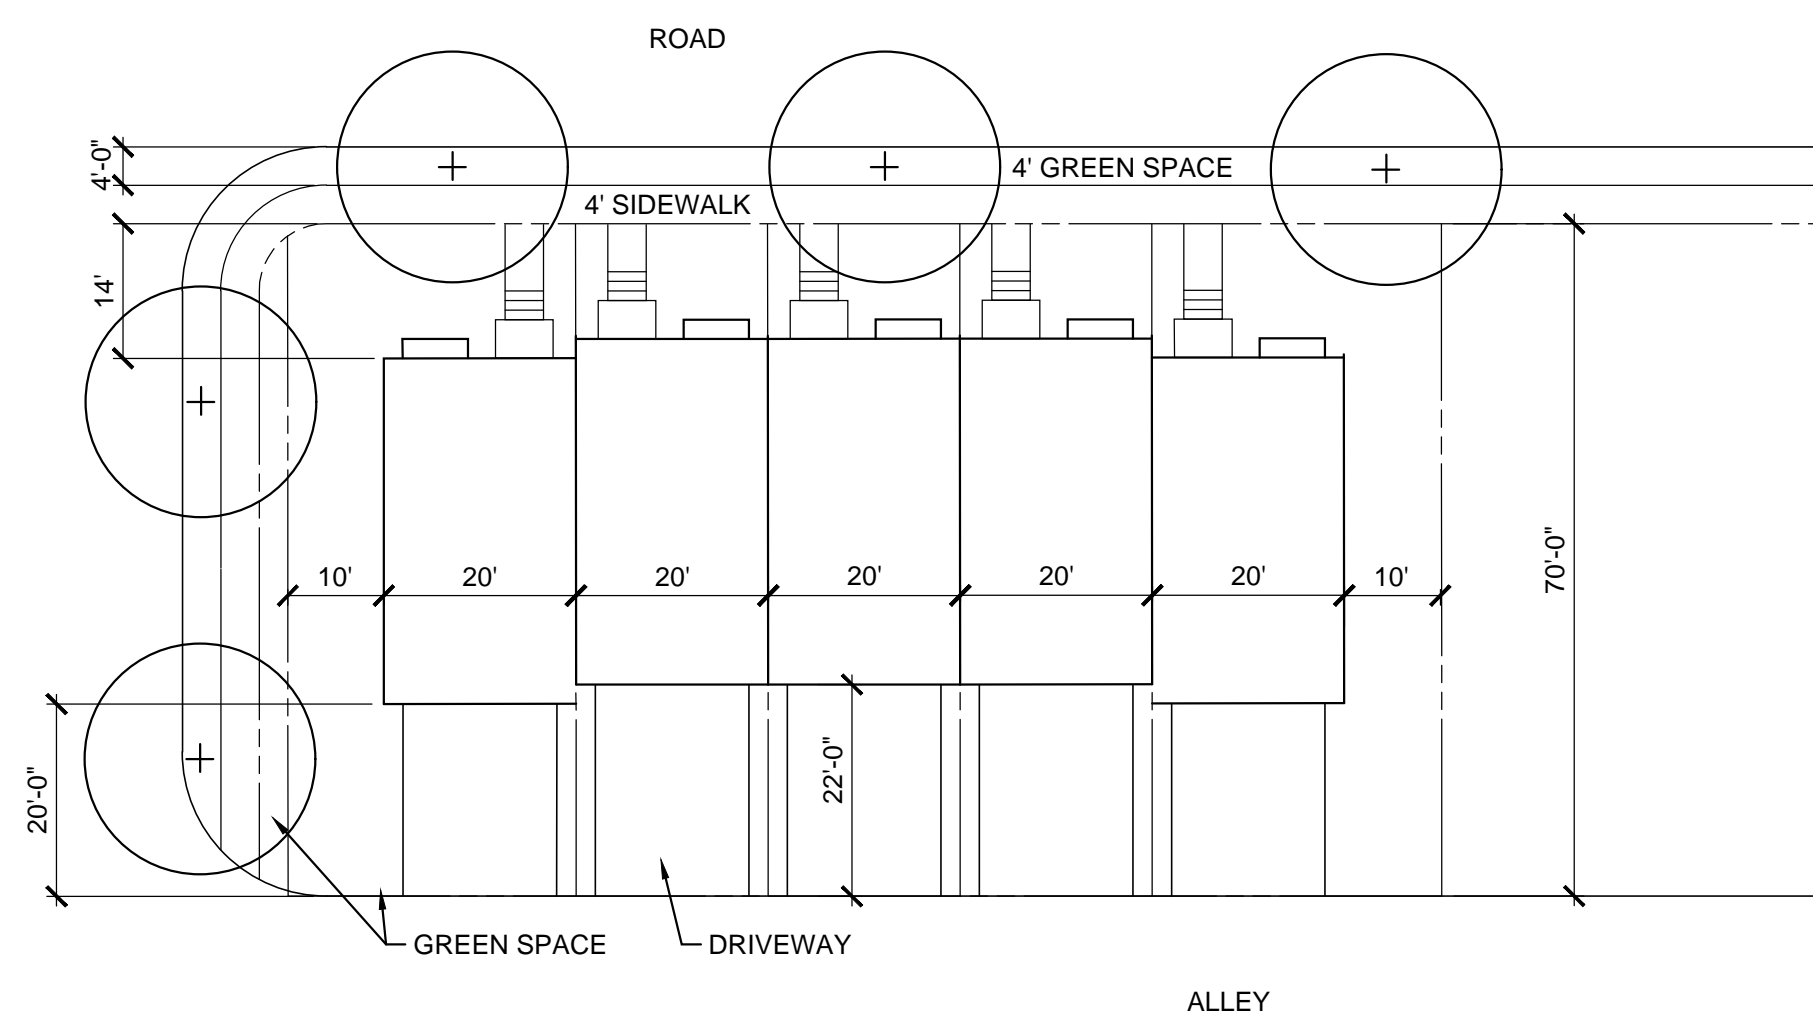


2 REAR ENTRANCE TOWNHOME  
SCALE: 1" = 20'

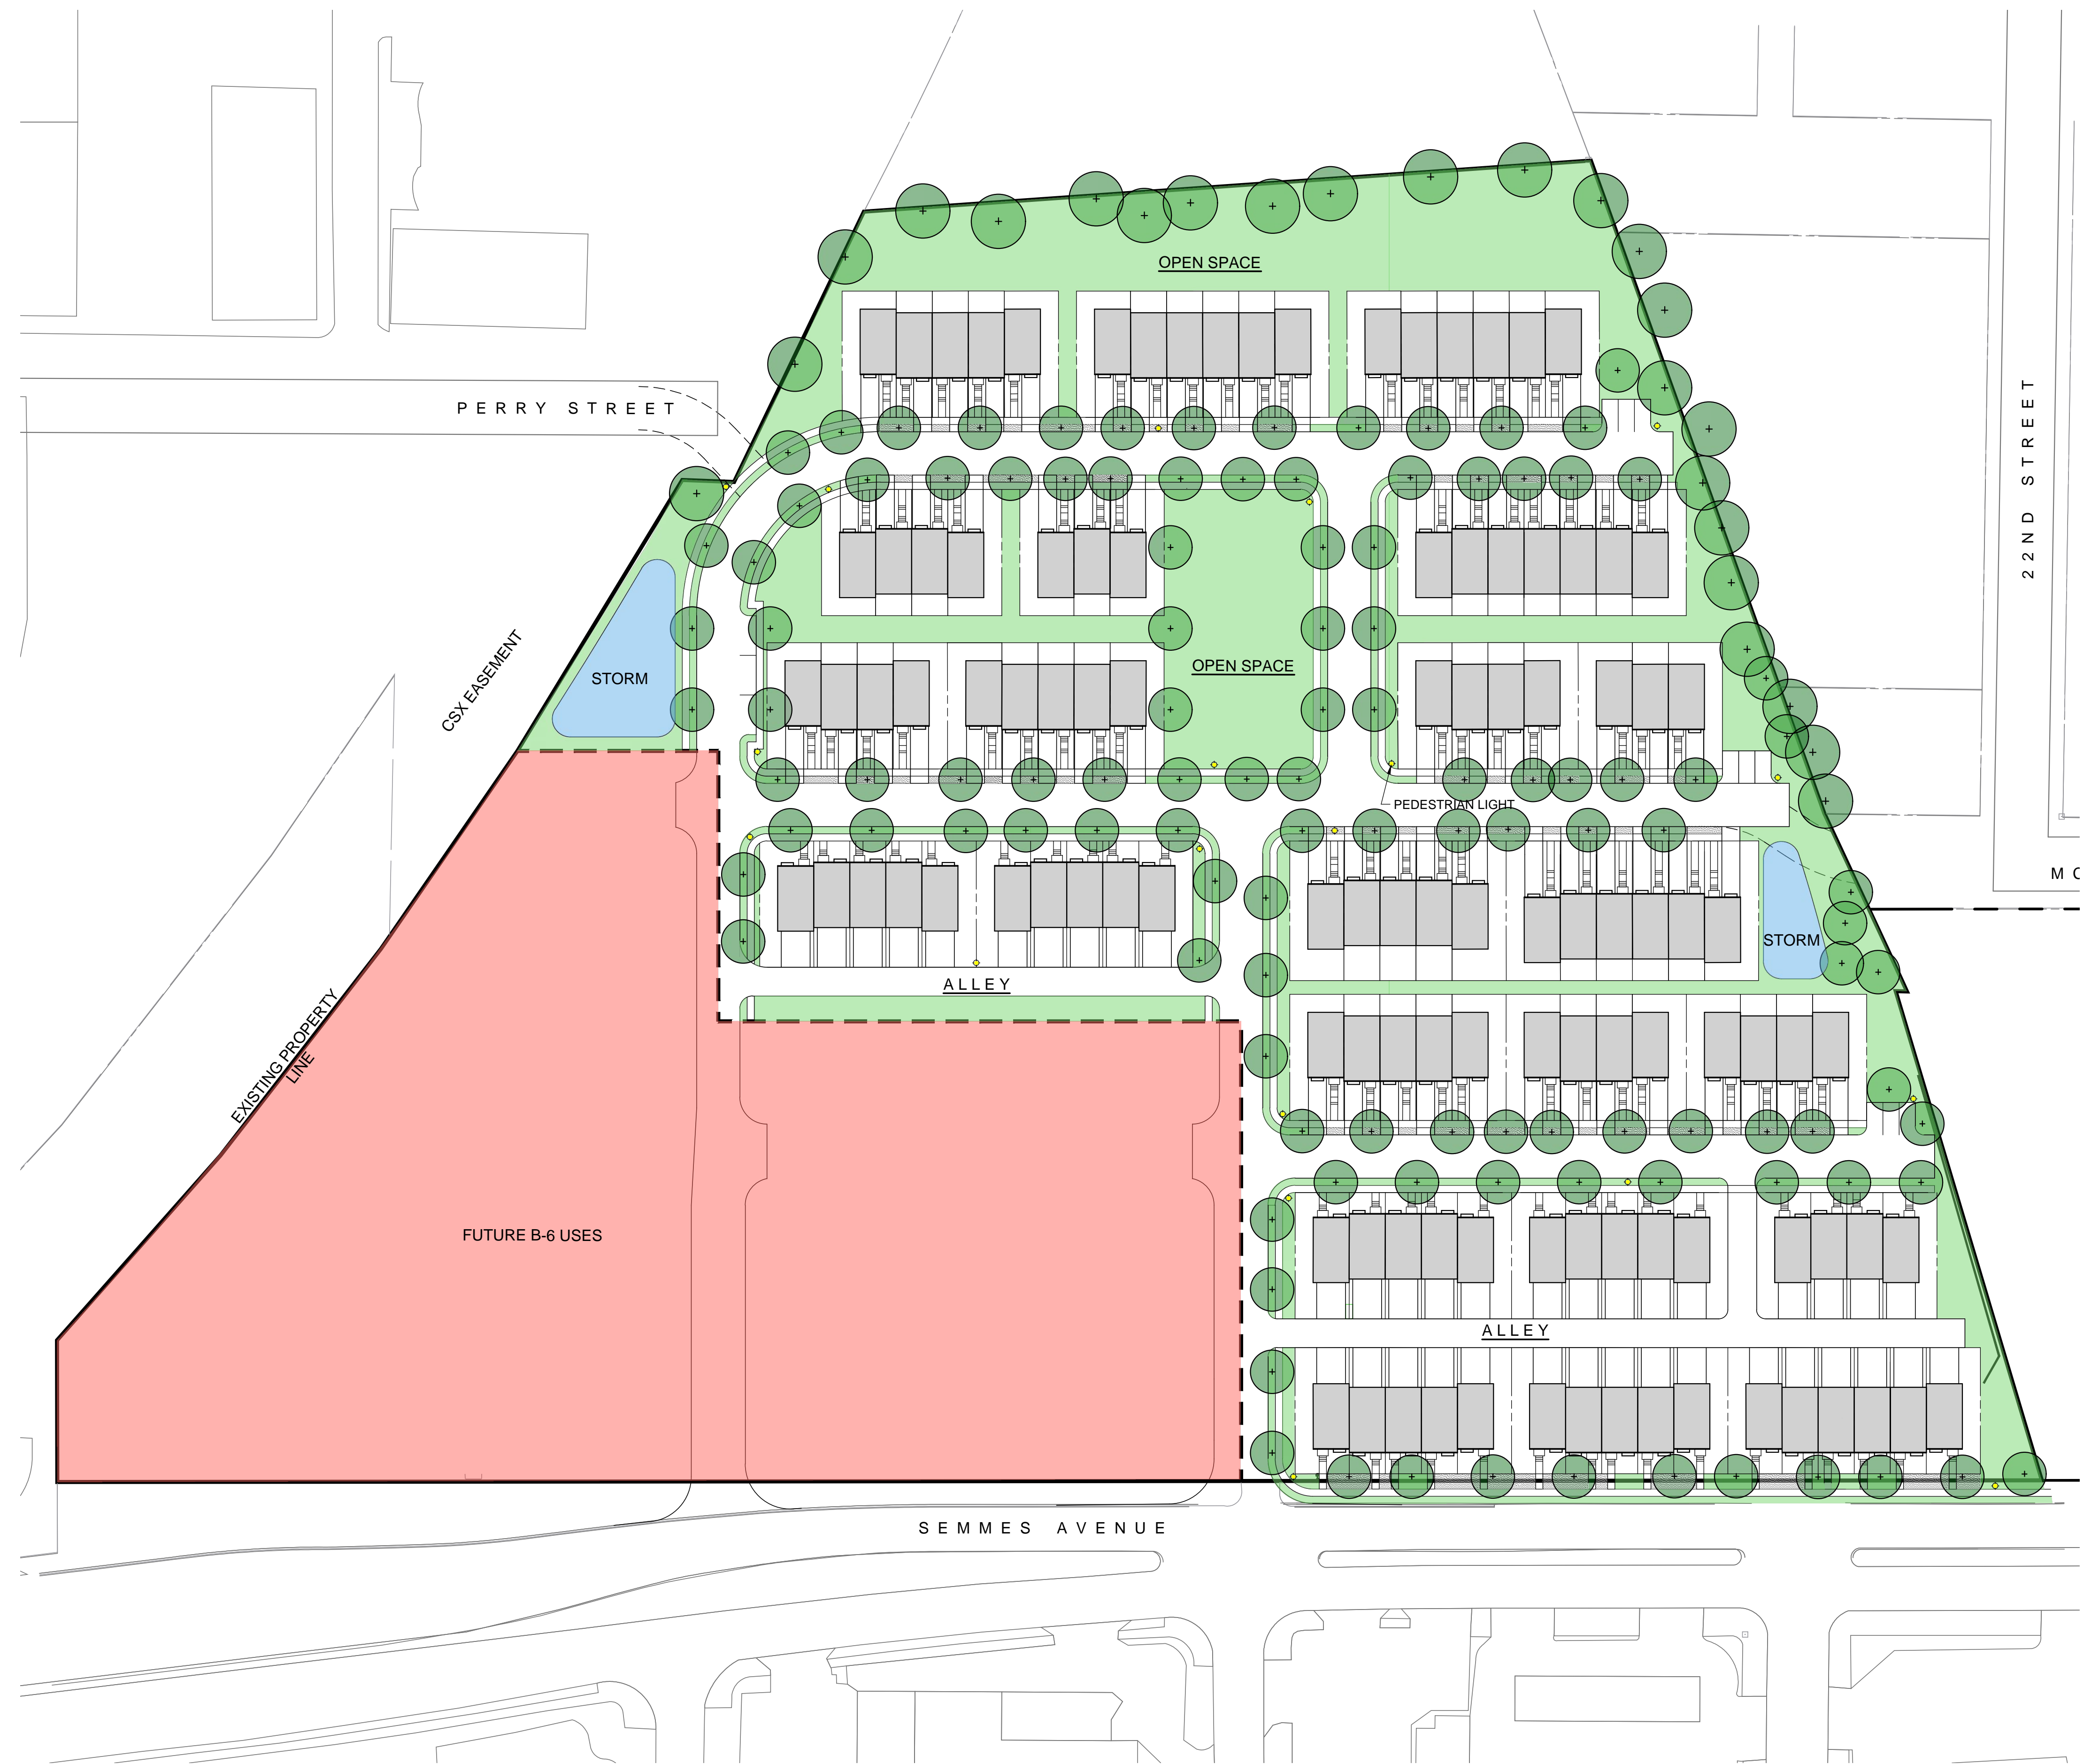

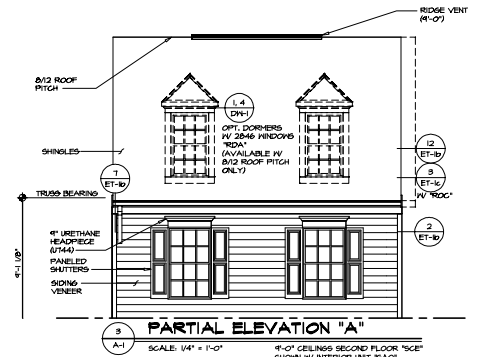


**PARTIAL ELEVATION "A"**

SCALE: 1/4" = 1'-0" 4'-0" CEILING SECOND FLOOR "SC" SHOWN IN INTERIOR UNIT "SAC"

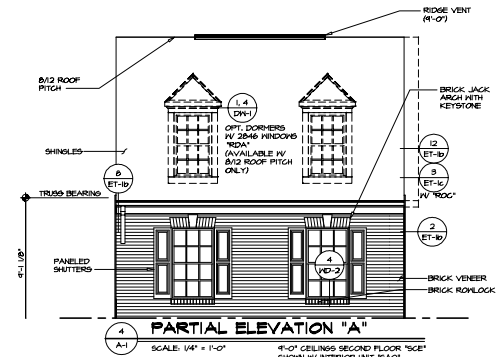


**PARTIAL ELEVATION "A"**

SCALE: 1/4" = 1'-0" 4'-0" CEILING SECOND FLOOR "SC" SHOWN IN INTERIOR UNIT "SAC"

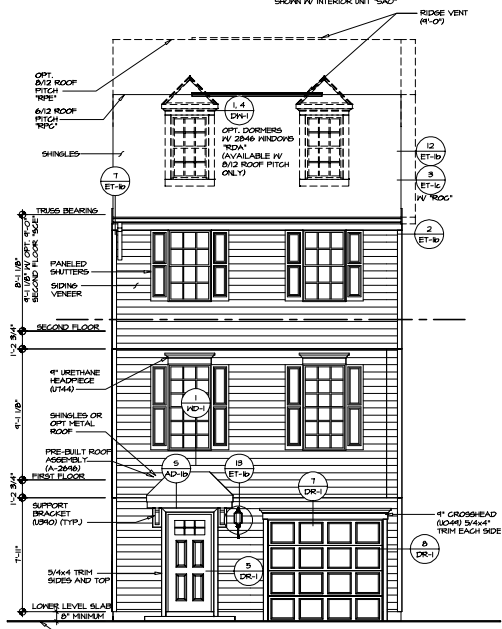

**ELEVATION "A"**

SCALE: 1/4" = 1'-0" SIDING VENEER FRONT "SV" SHOWN IN INTERIOR UNIT "SAC"

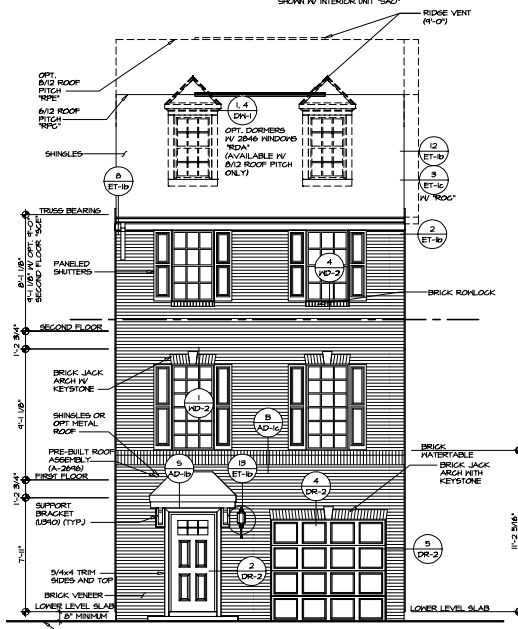

**ELEVATION "A"**

SCALE: 1/4" = 1'-0" FULL BRICK VENEER FRONT "BVA" SHOWN IN INTERIOR UNIT "SAC"


REV.	NO.	DATE	REMARKS

THIS DOCUMENT IS THE PROPERTY OF NVR, INC. IT IS TO BE USED ONLY FOR THE PROJECT AND SITE SPECIFICALLY IDENTIFIED HEREIN. IT IS NOT TO BE REPRODUCED, COPIED, OR TRANSMITTED IN ANY FORM OR BY ANY MEANS, ELECTRONIC OR MECHANICAL, INCLUDING PHOTOCOPYING, RECORDING, OR BY ANY INFORMATION STORAGE AND RETRIEVAL SYSTEM, WITHOUT THE WRITTEN PERMISSION OF NVR, INC.




100  
FREDERICK, MD 21702

SET NO. 102200	DATE 11/22/05
DRAWN BY NDL	CHECKED BY EJA
PROJECT MOZART D	DATE 11/22/05
FRONT ELEVATIONS	DATE 11/22/05
BY NVR ESCORTION	DATE 11/22/05
ELEVATION "A"	DATE 11/22/05

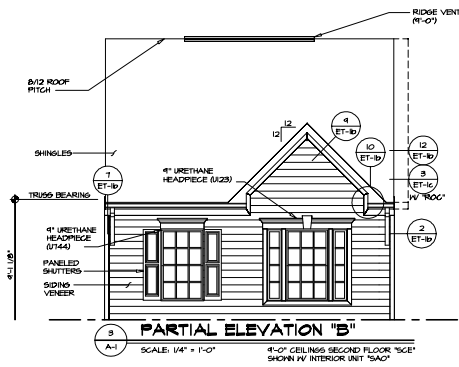


**PARTIAL ELEVATION "B"**  
SCALE: 1/4" = 1'-0"

4'-0" CEILING SECOND FLOOR "SC2"  
SHOWN IN INTERIOR UNIT "SAO"

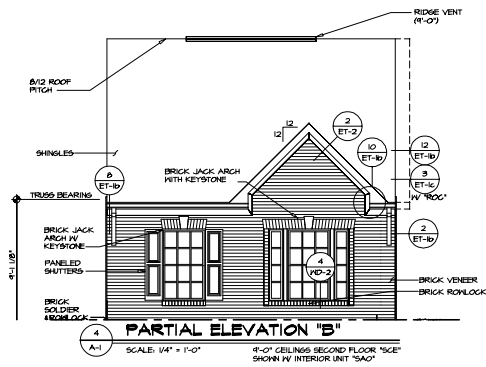


**PARTIAL ELEVATION "B"**  
SCALE: 1/4" = 1'-0"

4'-0" CEILING SECOND FLOOR "SC2"  
SHOWN IN INTERIOR UNIT "SAO"

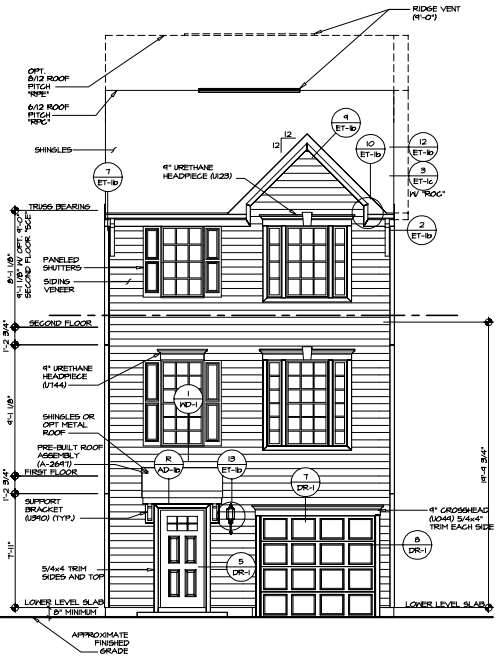

**ELEVATION "B"**  
SCALE: 1/4" = 1'-0"

SIDING VENEER FRONT TRIM  
SHOWN IN INTERIOR UNIT "SAO"

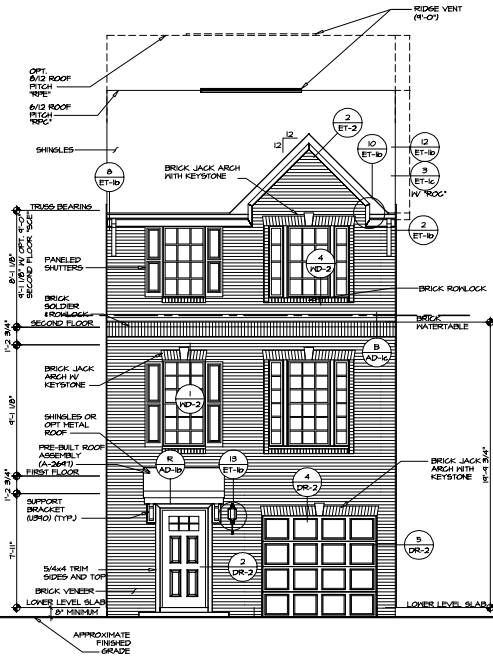

**ELEVATION "B"**  
SCALE: 1/4" = 1'-0"

FULL BRICK VENEER FRONT TRIM  
SHOWN IN INTERIOR UNIT "SAO"

REVISIONS

REV. NO. DATE

**NVR**

SET NO. 102200  
DRAWING # 102  
DATE: 12/11/2015  
BY: ELLB

SHEET NO. A-1  
PROJECT: MOZART D  
DRAWING TITLE: FRONT ELEVATIONS  
ELEVATION 'B'

5

APPROXIMATE FINISHED GRADE

APPROXIMATE FINISHED GRADE


APPROXIMATE FINISHED GRADE

APPROXIMATE FINISHED GRADE


APPROXIMATE FINISHED GRADE

APPROXIMATE FINISHED GRADE


APPROXIMATE FINISHED GRADE

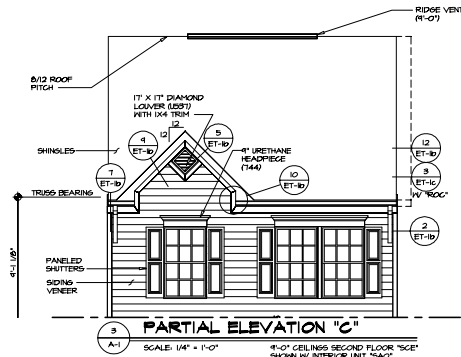


**3 PARTIAL ELEVATION "C"**  
 SCALE: 1/4" = 1'-0"  
 4'-0" CEILING SECOND FLOOR "SC2"  
 SHOWN IN INTERIOR UNIT "SAC"

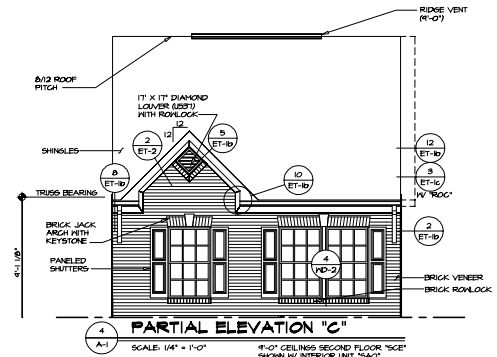

**2 PARTIAL ELEVATION "C"**  
 SCALE: 1/4" = 1'-0"  
 4'-0" CEILING SECOND FLOOR "SC2"  
 SHOWN IN INTERIOR UNIT "SAC"

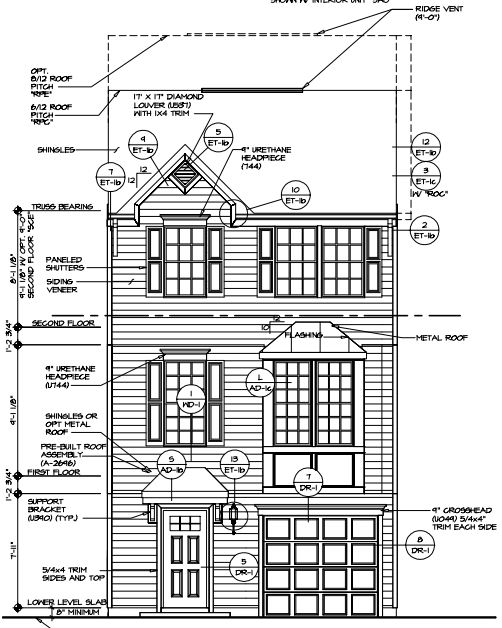

**1 ELEVATION "C"**  
 SCALE: 1/4" = 1'-0"  
 SIDING VENER FRONT "EV1"  
 SHOWN IN INTERIOR UNIT "SAC"

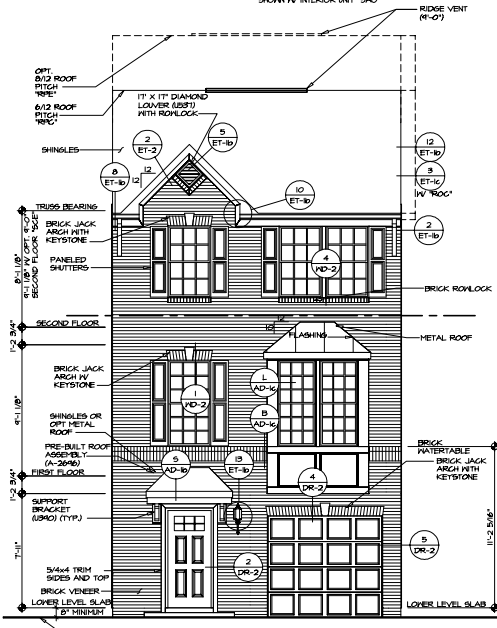


**2 ELEVATION "C"**  
 SCALE: 1/4" = 1'-0"  
 FULL BRICK VENER FRONT "EV2"  
 SHOWN IN INTERIOR UNIT "SAC"

REV. NO.	DATE	REMARKS


  

SET NO. **MOZART D**  
 DRAWING TITLE **FRONT ELEVATIONS**  
 DATE: **12/11/2015**  
 DRAWN BY: **ELC**  
 CHECKED BY: **ELC**


NVR  
 NORTH VA ROOFING & INSULATION, INC.  
 5333 WOODBURN DRIVE, SUITE 100  
 FREDERICK, MD 21704  
 TEL: 301-871-5400  
 FAX: 301-871-5401  
 WWW.NVRVA.COM

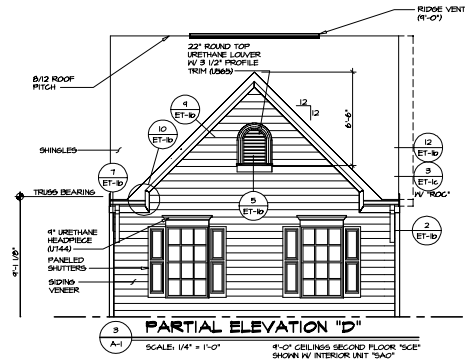


**PARTIAL ELEVATION "D"**  
 SCALE: 1/4" = 1'-0"  
 4'-0" CEILING SECOND FLOOR 'SCE'  
 SHOWN IN INTERIOR UNIT 'SAG'

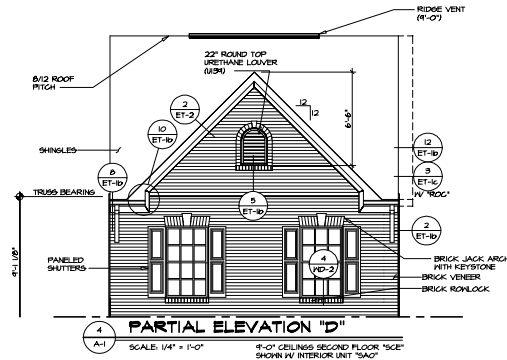

**PARTIAL ELEVATION "D"**  
 SCALE: 1/4" = 1'-0"  
 4'-0" CEILING SECOND FLOOR 'SCE'  
 SHOWN IN INTERIOR UNIT 'SAG'

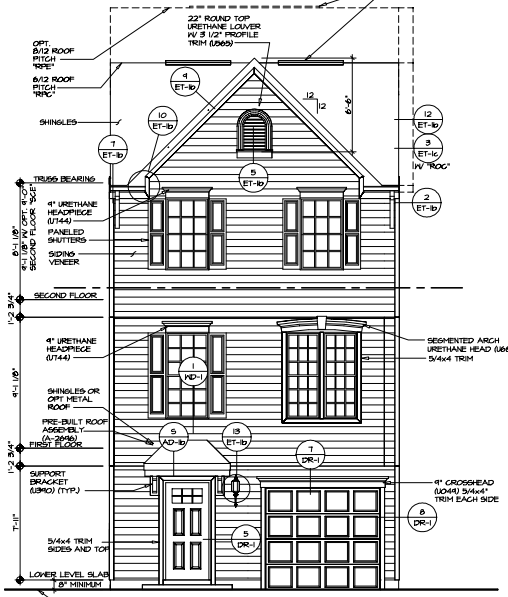

**ELEVATION "D"**  
 SCALE: 1/4" = 1'-0"  
 SIDING VENER FRONT 'EVF'  
 SHOWN IN INTERIOR UNIT 'SAG'

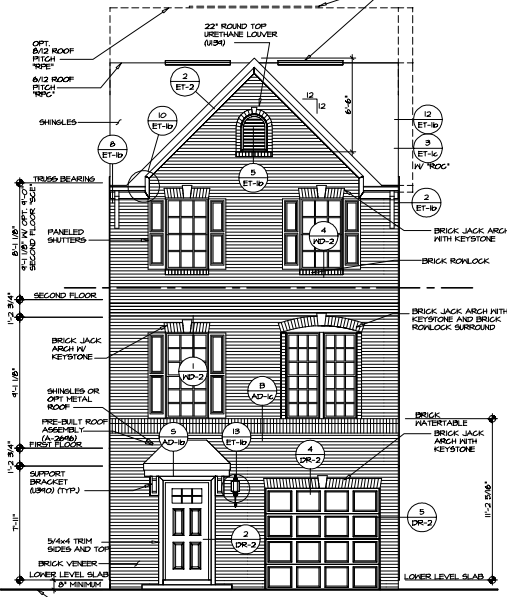

**ELEVATION "D"**  
 SCALE: 1/4" = 1'-0"  
 FULL BRICK VENER FRONT 'EVF'  
 SHOWN IN INTERIOR UNIT 'SAG'

REV.	NO.	DATE	REMARKS


THIS DRAWING IS THE PROPERTY OF NVR, INC. IT IS TO BE USED ONLY FOR THE PROJECT AND SITE SPECIFICALLY IDENTIFIED HEREON. IT IS NOT TO BE REPRODUCED, COPIED, OR TRANSMITTED IN ANY FORM OR BY ANY MEANS, ELECTRONIC OR MECHANICAL, INCLUDING PHOTOCOPYING, RECORDING, OR BY ANY INFORMATION STORAGE AND RETRIEVAL SYSTEM, WITHOUT THE WRITTEN PERMISSION OF NVR, INC.




SET NO. 102200  
 DRAWING TITLE  
 DATE  
 DRAWN BY  
 CHECKED BY  
 ELD

MOZART D  
 FRONT ELEVATIONS  
 ELEVATION "D"


SHEET NO. A-1  
 OF 7

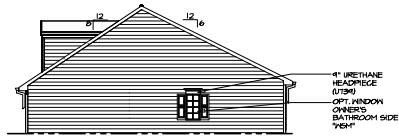

**3 PARTIAL SIDE ELEVATION**  
 SCALE: 1/8" = 1'-0"  
 DORMER WINDOWS "120A"  
 OWNER'S BATHROOM TYPE A HIGHER "1A1A"  
 ALTERNATE LAYOUT "A1A2"  
 WINDOWS OWNER'S BATHROOM SIDE "1E1F"

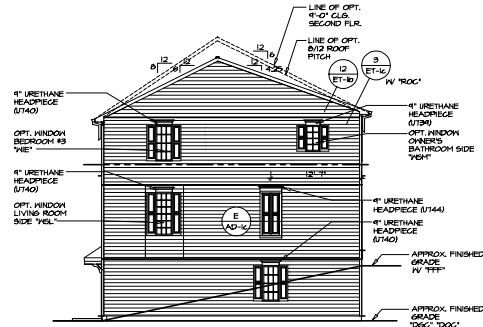

**1 SIDE ELEVATION**  
 SCALE: 1/8" = 1'-0"  
 WINDOW LIVING ROOM SIDE "1E1F"  
 WINDOW BEDROOM #2 SIDE "1E1E"  
 WINDOW REG. ROOM SIDE "1E1H"  
 OWNER'S BATHROOM TYPE A HIGHER "1A1A"  
 WINDOWS OWNER'S BATHROOM SIDE "1E1F"

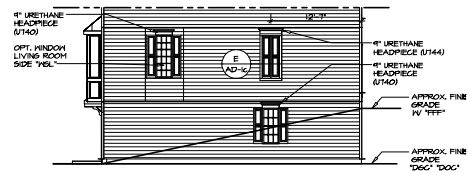


**2 PARTIAL SIDE ELEVATION**  
 SCALE: 1/8" = 1'-0"  
 WINDOW REG. ROOM SIDE "1E1H"  
 WINDOW LIVING ROOM SIDE "1E1F"  
 OWNER'S BATHROOM TYPE A HIGHER "1A1A"  
 SHOWN IN ELEVATION C TELC

SHEET NO. <b>A-2</b>	REV. NO.	DATE	REMARKS
	1	12/07/2015	ISSUED FOR ACTION TO PLANS (FOR 10/17)
PROJECT NO. <b>MOZART D</b>	OWNER	DATE	REMARKS
10	MOZART D	12/07/2015	
PROJECT TITLE <b>MOZART D</b>	OWNER	DATE	REMARKS
MOZART D	MOZART D	12/07/2015	
PROJECT DESCRIPTION <b>MOZART D</b>	OWNER	DATE	REMARKS
MOZART D	MOZART D	12/07/2015	
PROJECT ELEVATIONS "A," "B," ELEVATIONS "C," "D,"	OWNER	DATE	REMARKS
MOZART D	MOZART D	12/07/2015	
PROJECT END UNIT	OWNER	DATE	REMARKS
MOZART D	MOZART D	12/07/2015	


**NVR**  
 ARCHITECTURE  
 5133 Westgate Drive, Suite 100  
 Frederick, MD 21704  
 TEL: 301-771-7600  
 FAX: 301-771-7601  
 WWW.NVRARCHITECTURE.COM

SET NO. 102200  
 DRAWING TITLE: MOZART D  
 DRAWING NO.: 102200  
 DATE: 12/07/2015  
 ELEVATIONS "A," "B,"  
 ELEVATIONS "C," "D,"  
 END UNIT

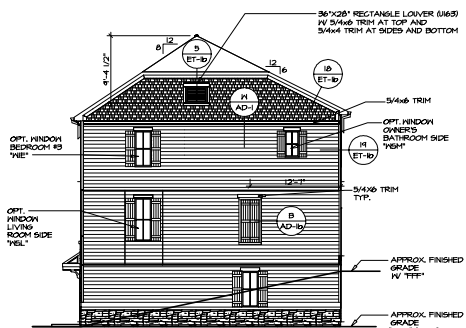


1 SIDE ELEVATIONS  
SCALE: 1/8" = 1'-0"

ELEVATION K 'TEL'  
 WINDOW BEDROOM #3 SIDE 'YEL'  
 WINDOW LIVING ROOM SIDE 'YEL'  
 WINDOW OWNER'S BATHROOM SIDE 'YEL'  
 WINDOW REG. ROOM SIDE 'WHT'  
 OWNER'S BATHROOM TYPE A W/SHOWER 'WHT'

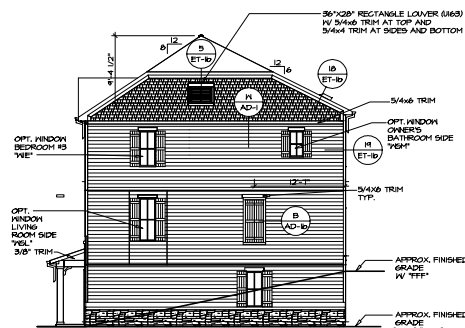


2 SIDE ELEVATIONS  
SCALE: 1/8" = 1'-0"

ELEVATION M 'TEL'  
 WINDOW BEDROOM #3 SIDE 'YEL'  
 WINDOW LIVING ROOM SIDE 'YEL'  
 WINDOW OWNER'S BATHROOM SIDE 'YEL'  
 WINDOW REG. ROOM SIDE 'WHT'  
 OWNER'S BATHROOM TYPE A W/SHOWER 'WHT'

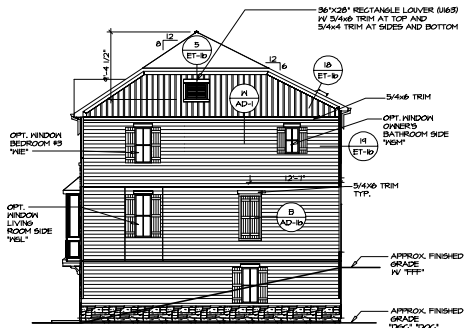

3 SIDE ELEVATIONS  
SCALE: 1/8" = 1'-0"

ELEVATION L 'TEL'  
 WINDOW BEDROOM #3 SIDE 'YEL'  
 WINDOW LIVING ROOM SIDE 'YEL'  
 WINDOW OWNER'S BATHROOM SIDE 'YEL'  
 WINDOW REG. ROOM SIDE 'WHT'  
 OWNER'S BATHROOM TYPE A W/SHOWER 'WHT'

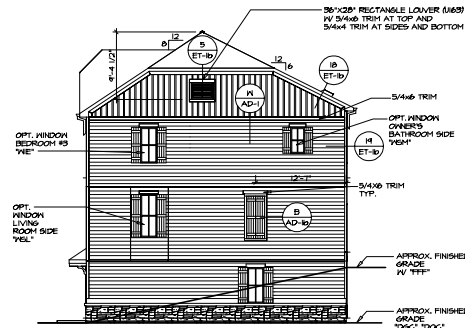

4 SIDE ELEVATIONS  
SCALE: 1/8" = 1'-0"

ELEVATION N 'TEL'  
 WINDOW BEDROOM #3 SIDE 'YEL'  
 WINDOW LIVING ROOM SIDE 'YEL'  
 WINDOW OWNER'S BATHROOM SIDE 'YEL'  
 WINDOW REG. ROOM SIDE 'WHT'  
 OWNER'S BATHROOM TYPE A W/SHOWER 'WHT'

REVISIONS	NO.	DATE	DESCRIPTION
	1	12/07/2015	ISSUED FOR PERMITTING
	2	12/07/2015	ISSUED FOR PERMITTING
	3	12/07/2015	ISSUED FOR PERMITTING
	4	12/07/2015	ISSUED FOR PERMITTING
	5	12/07/2015	ISSUED FOR PERMITTING

SET NO.	NO. 20220
DATE	12/07/2015
DRAWN BY	VING
CHECKED BY	ELK/ELN
DATE	12/07/2015
SCALE	5/8"

PROJECT NO.	MOZART D
PROJECT NAME	MOZART D
DATE	12/07/2015
SCALE	5/8"

DATE	12/07/2015
SCALE	5/8"

DATE	12/07/2015
SCALE	5/8"

DATE	12/07/2015
SCALE	5/8"

DATE	12/07/2015
SCALE	5/8"


  

DATE	12/07/2015
SCALE	5/8"




NVR  
 100  
 FEDERAL ST., SUITE 100  
 FREDERICK, MD 21701


ELEVATION "A", "B", "C", "D"

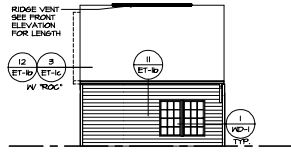

**3 PARTIAL REAR ELEVATION**  
 SCALE: 1/8" = 1'-0"  
 4'-0" CEILING SECOND FLOOR "5CE"  
 OWNER'S BATHROOM SHOWER ALTERNATE LAYOUT "NAU"  
 END UNIT "5AE"

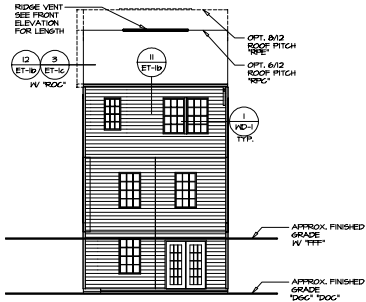

**1 REAR ELEVATION**  
 SCALE: 1/8" = 1'-0"  
 DOUBLE PATIO DOOR WALKOUT BASEMENT "16C"  
 OWNER'S BATHROOM SHOWER "NAU"  
 WINDOW KITCHEN REAR "16E"  
 END UNIT "5AE"

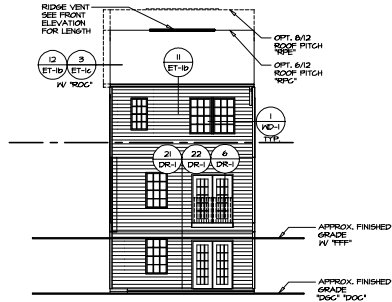


**1 REAR ELEVATION**  
 SCALE: 1/8" = 1'-0"  
 DOUBLE PATIO DOOR WALKOUT BASEMENT "16C"  
 OWNER'S BATHROOM SHOWER "NAU"  
 DOUBLE PATIO DOOR KITCHEN "16C"  
 END UNIT "5AE"



**5 PARTIAL REAR ELEVATION**  
 SCALE: 1/8" = 1'-0"  
 4'-0" CEILING SECOND FLOOR "5CE"  
 OWNER'S BATHROOM SHOWER ALTERNATE LAYOUT "NAU"  
 SLIDING GLASS DOOR KITCHEN "16C"  
 SLIDING GLASS DOOR WALKOUT BASEMENT "16C"  
 END UNIT "5AE"


ELEVATION "K", "L", "M", "N"

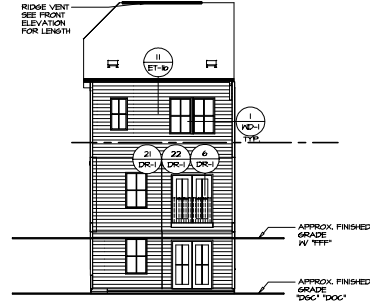

**2 REAR ELEVATION**  
 SCALE: 1/8" = 1'-0"  
 DOUBLE PATIO DOOR WALKOUT BASEMENT "16C"  
 OWNER'S BATHROOM SHOWER "NAU"  
 DOUBLE PATIO DOOR KITCHEN "16C"  
 END UNIT "5AE"



**6 PARTIAL REAR ELEVATION**  
 SCALE: 1/8" = 1'-0"  
 4'-0" CEILING SECOND FLOOR "5CE"  
 OWNER'S BATHROOM SHOWER ALTERNATE LAYOUT "NAU"  
 SLIDING GLASS DOOR KITCHEN "16C"  
 SLIDING GLASS DOOR WALKOUT BASEMENT "16C"  
 END UNIT "5AE"

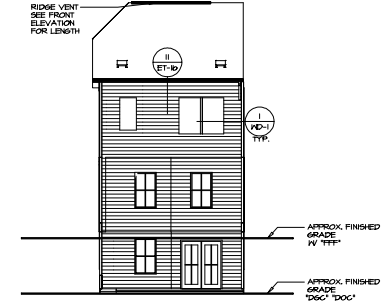

**6 REAR ELEVATION**  
 SCALE: 1/8" = 1'-0"  
 DOUBLE PATIO DOOR WALKOUT BASEMENT "16C"  
 OWNER'S BATHROOM SHOWER "NAU"  
 WINDOW KITCHEN REAR "16E"  
 END UNIT "5AE"


REV. NO.	DATE	REMARKS
1	12/09/2015	ISSUE FOR PERMITS - ALL WORKS TO BE DONE BY 12/15/2015
2	12/09/2015	ISSUE FOR PERMITS - ALL WORKS TO BE DONE BY 12/15/2015
3	12/09/2015	ISSUE FOR PERMITS - ALL WORKS TO BE DONE BY 12/15/2015

SET NO. 10200  
 DRAWING TITLE: REAR ELEVATIONS  
 DATE: 12/09/2015  
 DRAWN BY: VNG  
 CHECKED BY: VNG  
 PROJECT NO.: 10200


**NVR**  
 NATIONAL VERIFICATION REPORTING  
 1000 W. 10th Street  
 Suite 100  
 Lincoln, NE 68508  
 Phone: 402.478.2622  
 Fax: 402.478.2623  
 Email: info@nvr.com

SHEET NO. **A-2b**  
 TOTAL SHEETS: 12  
 OPTION DESCRIPTION:




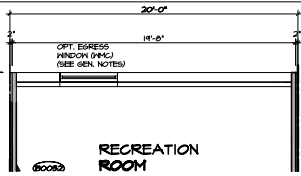


**0 PARTIAL FOUNDATION PLAN**  
SCALE: 1/4" = 1'-0"

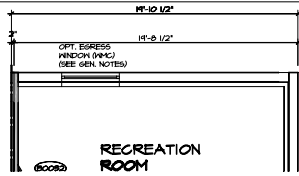


**1 PARTIAL FOUNDATION PLAN**  
SCALE: 1/4" = 1'-0"

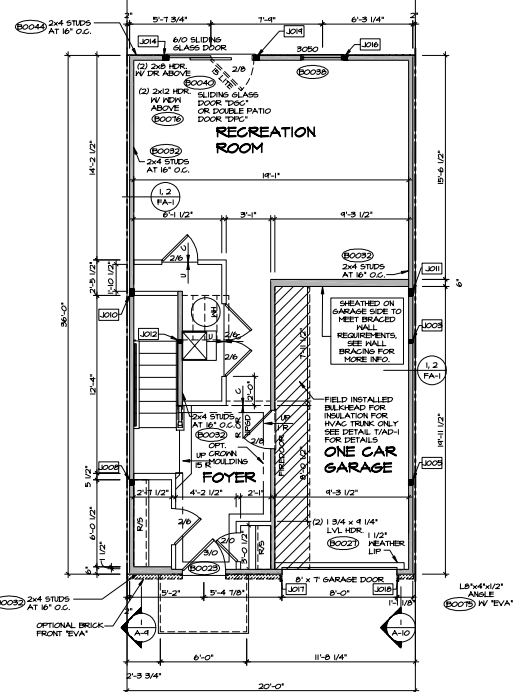


**2 LOWER LEVEL FLOOR PLAN**  
SCALE: 1/4" = 1'-0"  
ELEVATION A-B TELA; TELB  
ELEVATION C-D TELC; TELD  
ELEVATION K-L TELK; TELL  
ELEVATION N TELN  
INTERIOR UNIT "SAQ"  
EXTERIOR UNIT "SAE"

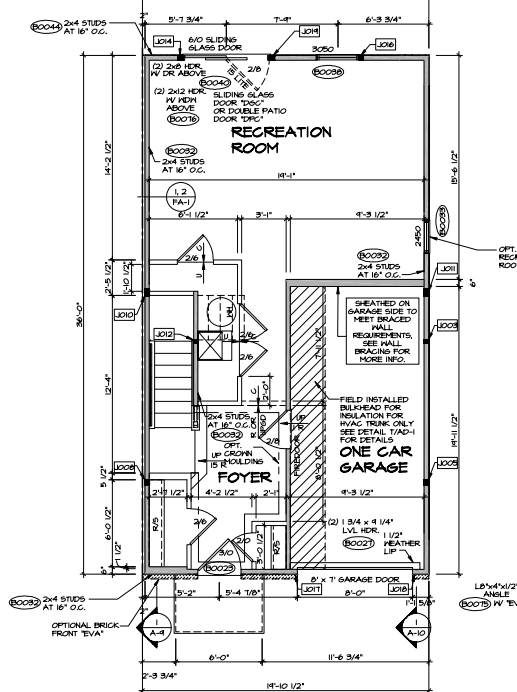


**2 LOWER LEVEL FLOOR PLAN**  
SCALE: 1/4" = 1'-0"  
ELEVATION A-B TELA; TELB  
ELEVATION C-D TELC; TELD  
ELEVATION K-L TELK; TELL  
ELEVATION N TELN  
INTERIOR UNIT "SAQ"  
EXTERIOR UNIT "SAE"

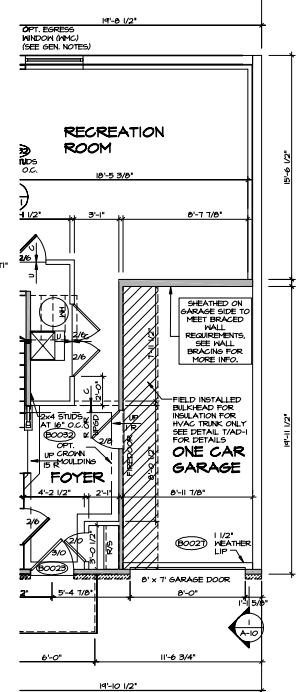


**3 PARTIAL LOWER LEVEL FLOOR PLAN**  
SCALE: 1/4" = 1'-0"  
FOUNDATION REAR  
MASONRY HALL "THH"  
EXTERIOR UNIT "SAE"

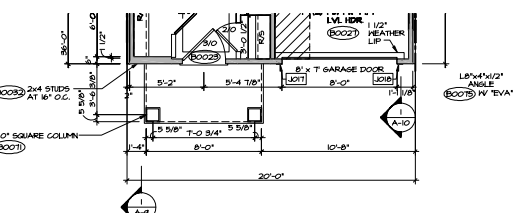

**3 PARTIAL LOWER LEVEL FLOOR PLAN**  
SCALE: 1/4" = 1'-0"  
INTERIOR UNIT "SAQ"  
ELEVATION H TELH

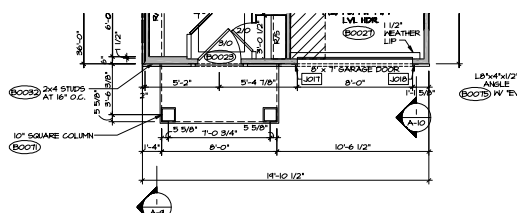

**4 PARTIAL LOWER LEVEL FLOOR PLAN**  
SCALE: 1/4" = 1'-0"  
END UNIT "SAE"  
ELEVATION H TELH

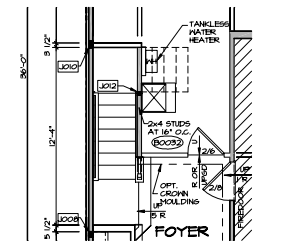

**6 PARTIAL LOWER LEVEL FLOOR PLAN**  
SCALE: 1/4" = 1'-0"  
TANKLESS WATER HEATER  
"HW" OR "HW"


**LEGEND**

- ▬ BEARING WALL
- ▬ NON BEARING WALL
- ⊙ INDICATES BEARING FROM POINT-LOAD ABOVE
- ⊙ JACKS
- ▬ BEAM/HEADER
- ▬ PAD FOOTING
- ⊙ STEEL COLUMN
- ⊙ PORTAL FRAME
- ⊙ JOIST/TRUSS
- ▬ LVL
- ⊙ ENGINEERING PAGE NUMBER


SEE FC DETAILS FOR FRAMING CONNECTORS

**NOTES:**

- GENERAL NOTES (N-1)
- SCHEDULES (N-2)
- LVL MAILING SCHEDULE (N-3)
- SEE GENERAL NOTES (N-4) FOR ADDITIONAL INFORMATION.

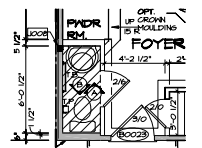

**1 PARTIAL LOWER LEVEL PLAN**  
SCALE: 1/4" = 1'-0"  
FOYER ROOM "AFU"  
TRADITIONAL SPECS "S22"

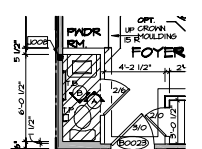

**1 PARTIAL LOWER LEVEL PLAN**  
SCALE: 1/4" = 1'-0"  
FOYER ROOM "AFU"  
CRAFTSMAN SPECS "S22"


**REMARKS**

REV. NO.	DATE	DESCRIPTION
1	11/14/2015	ISSUED FOR PERMIT
2	11/14/2015	ISSUED FOR PERMIT
3	11/14/2015	ISSUED FOR PERMIT
4	11/14/2015	ISSUED FOR PERMIT
5	11/14/2015	ISSUED FOR PERMIT


**SET NO. 102200**  
**MOZART D**  
DRAWING TITLE: LOWER LEVEL FLOOR PLAN  
DATE: 11/14/2015  
DRAWN BY: [Name]  
CHECKED BY: [Name]

**NVR**  
NVR ENGINEERING & ARCHITECTURE  
1000 N. 19th Street, Suite 100  
Phoenix, AZ 85016  
TEL: 602.998.8888  
WWW.NVR.COM


**A-6**  
19

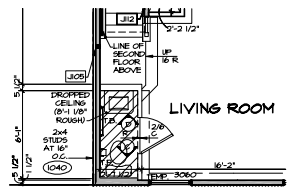


4 PARTIAL FIRST FLOOR PLAN  
SCALE: 1/4" = 1'-0"  
POWER ROOM "APR"  
CRAFTSMAN SPECS "S2C"

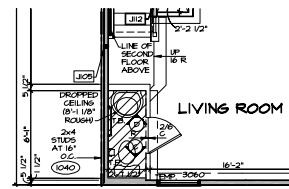

3 PARTIAL FIRST FLOOR PLAN  
SCALE: 1/4" = 1'-0"  
POWER ROOM "APR"  
TRADITIONAL SPECS "S2B"

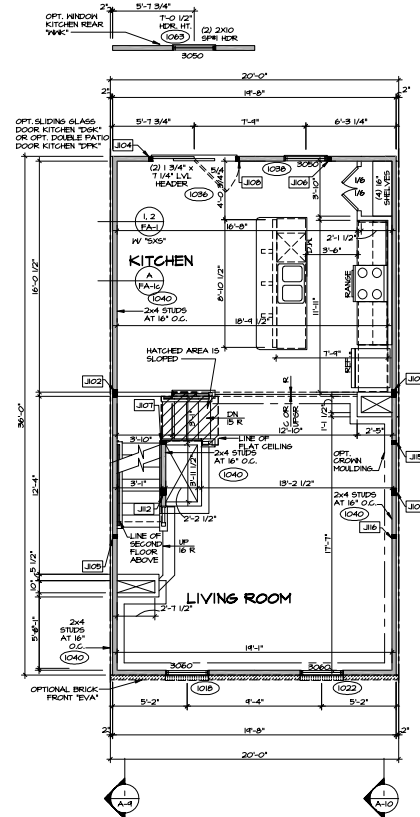

1 FIRST FLOOR PLAN  
SCALE: 1/4" = 1'-0"  
ELEVATION A "ELA"  
ELEVATION R "ELA"  
ELEVATION N "ELN"  
INTERIOR UNIT "S4O"

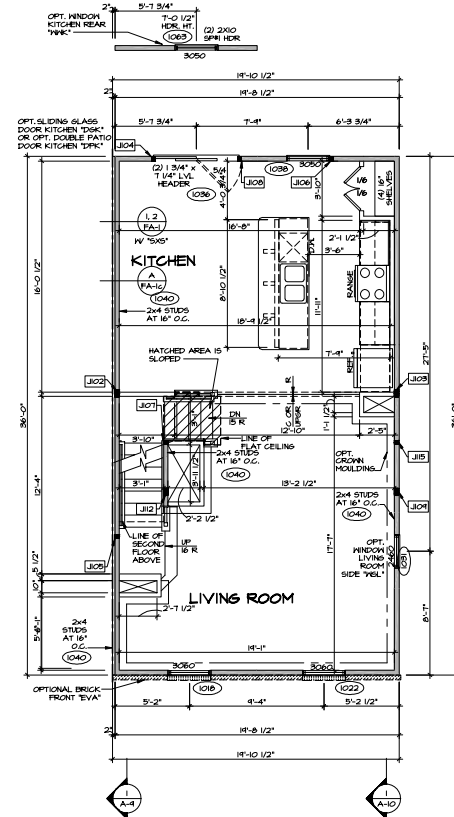

2 FIRST FLOOR PLAN  
SCALE: 1/4" = 1'-0"  
ELEVATION A "ELA"  
ELEVATION R "ELA"  
ELEVATION N "ELN"  
END UNIT "S4E"

NOTES:  
1. GENERAL NOTES (N-1)  
2. SCHEDULES (N-2)  
3. LVL NAILING SCHEDULE (N-3)  
4. SEE GENERAL NOTES (N-4) FOR ADDITIONAL INFORMATION.

LEGEND

	BEARING HALL
	NON BEARING HALL
	INDICATES BEARING FROM POINT-LOAD ABOVE
	JACKS
	BEAM-HEADER
	PAD FOOTING
	STEEL COLUMN
	PORTAL FRAME
	JOIST/TRUSS
	LVL
	ENGINEERING PAGE NUMBER

SEE PG DETAILS FOR BRACING CONNECTORS

NOTE: WINDOWS IN LIVING ROOM TO HAVE A HEADER HEIGHT OF 8'-0 1/2"


REMARKS

REV. NO.	DATE	DESCRIPTION
1		ISSUED PER CHANGELIST
2		ISSUED PER CHANGELIST
3		ISSUED PER CHANGELIST

SET NO. 102200  
DRAWING TITLE: MOZART D  
DRAWING NO. 102200-01  
DATE: 10/17/2015  
OPTION: OPTION

MOZART D  
DRAWING TITLE: MOZART D  
DRAWING NO. 102200-01  
DATE: 10/17/2015  
OPTION: OPTION

SHEET NO. A-7  
TOTAL SHEETS: 20

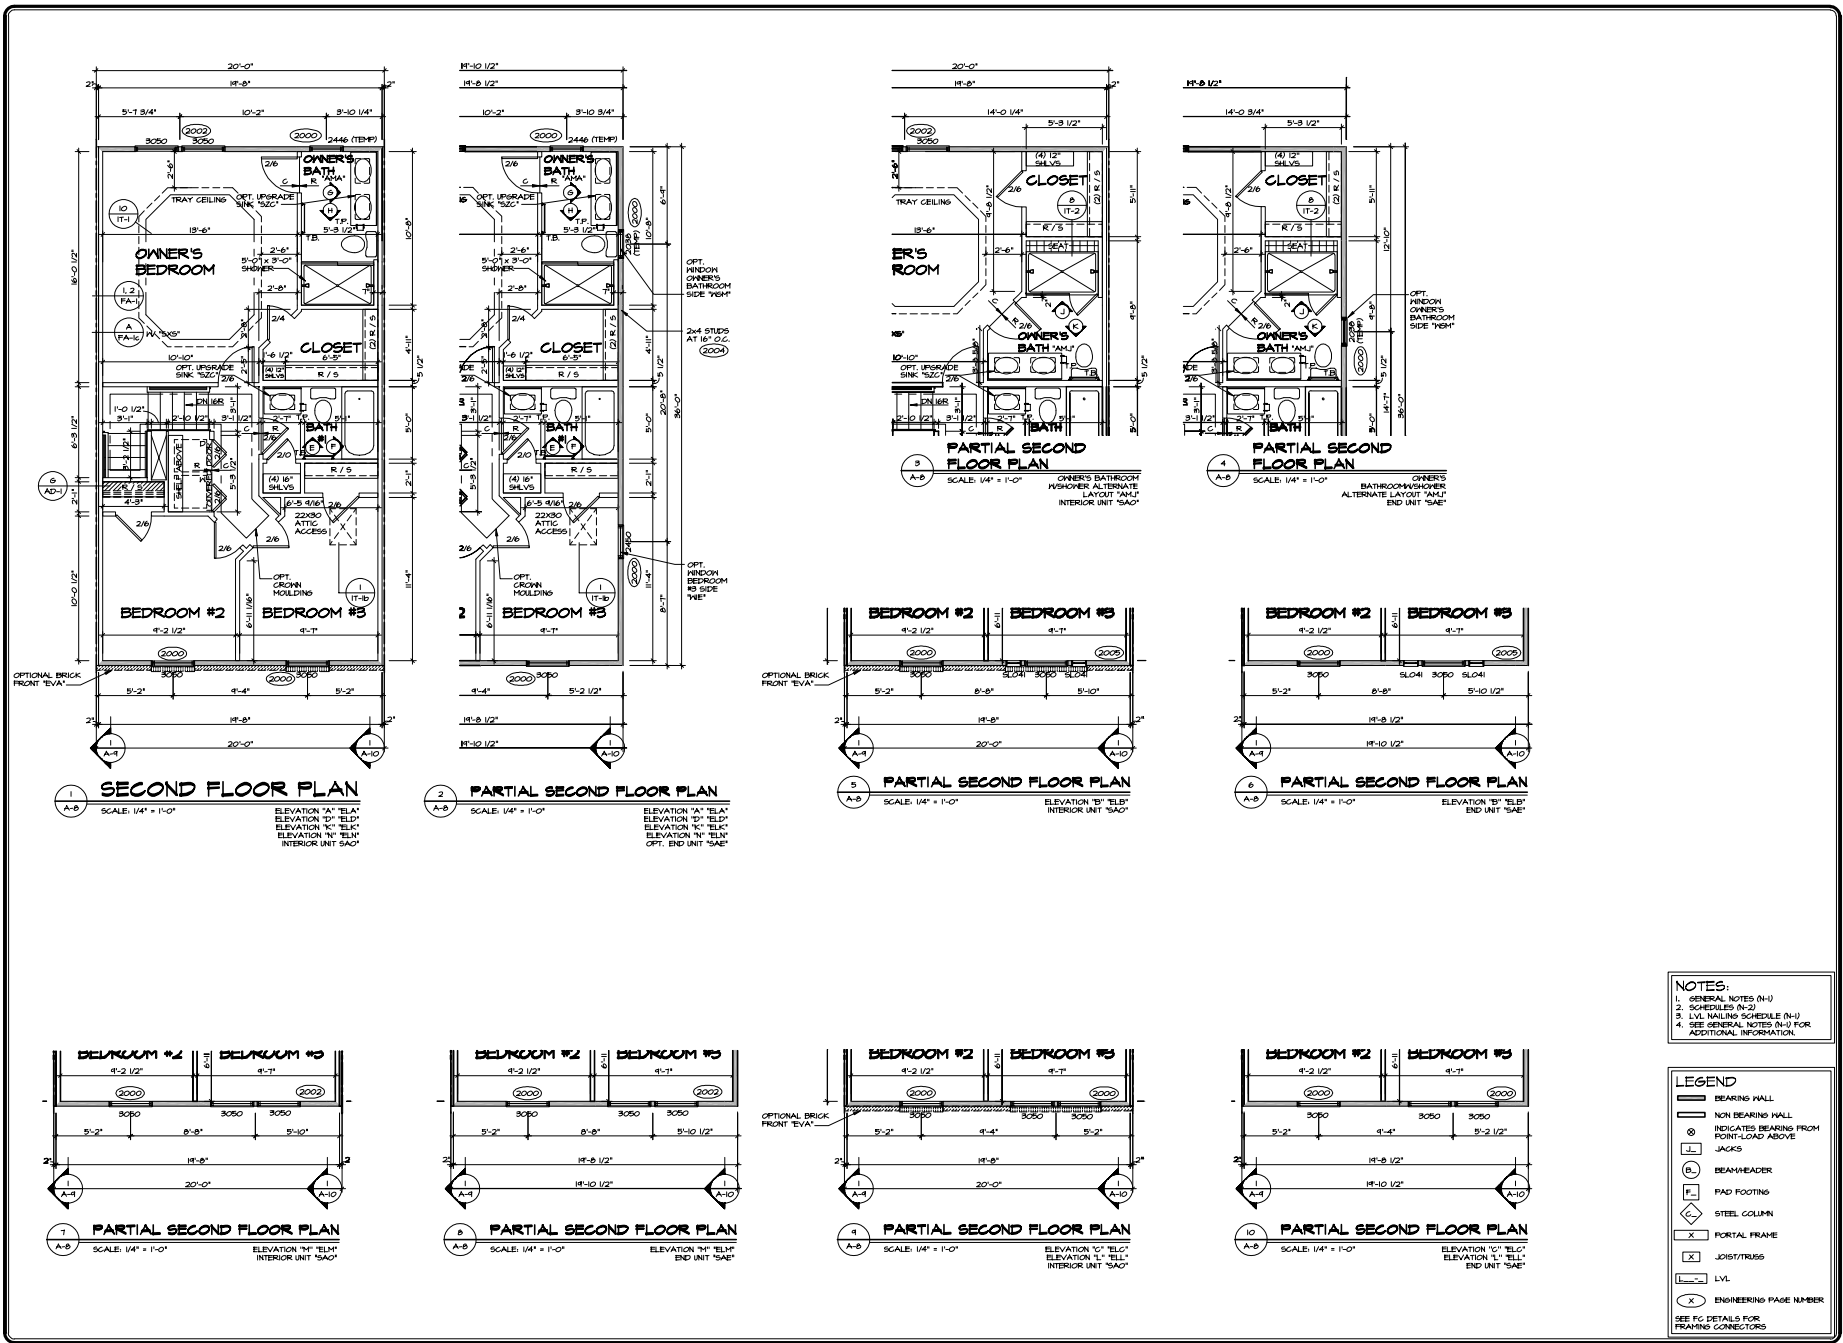

REV.	NO.	DATE	DESCRIPTION

REVISIONS  
 DATE: 10/06/2015  
 DRAWN BY: VNG  
 CHECKED BY: VNG  
 PROJECT: 2015-018 - 833-58




- NOTES:**
- 1. GENERAL NOTES (N-1)
  - 2. SCHEDULES (N-2)
  - 3. LVL. NAILING SCHEDULE (N-3)
  - 4. SEE GENERAL NOTES (N-4) FOR ADDITIONAL INFORMATION.


**LEGEND**

	BEARING WALL
	NON BEARING WALL
	INDICATES BEARING FROM POINT-LOAD ABOVE
	JACKS
	BEAM-HEADER
	PAD FOOTING
	STEEL COLUMN
	PORTAL FRAME
	JOIST/TRUSS
	LVL.
	ENGINEERING PHASE NUMBER


SEE PG DETAILS FOR FRAMING CONNECTORS

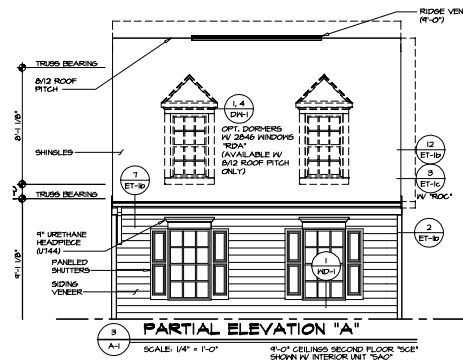


**3 PARTIAL ELEVATION "A"**  
SCALE: 1/4" = 1'-0"  
9'-0" CEILING SECOND FLOOR "SC" SHOWN IV INTERIOR UNIT "SAO"

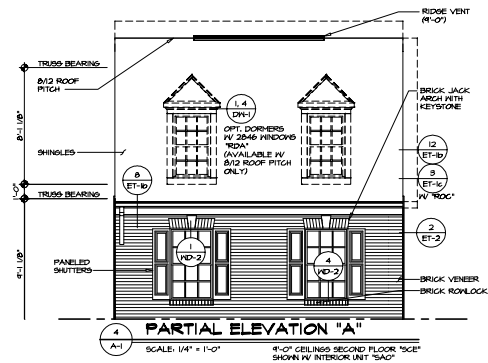

**4 PARTIAL ELEVATION "A"**  
SCALE: 1/4" = 1'-0"  
9'-0" CEILING SECOND FLOOR "SC" SHOWN IV INTERIOR UNIT "SAO"

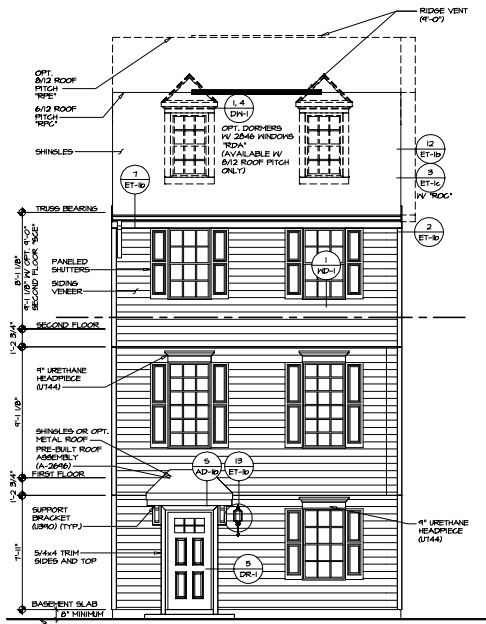


**1 ELEVATION "A"**  
SCALE: 1/4" = 1'-0"  
SIDING VENEER FRONT ELEV. SHOWN IV INTERIOR UNIT "SAO"

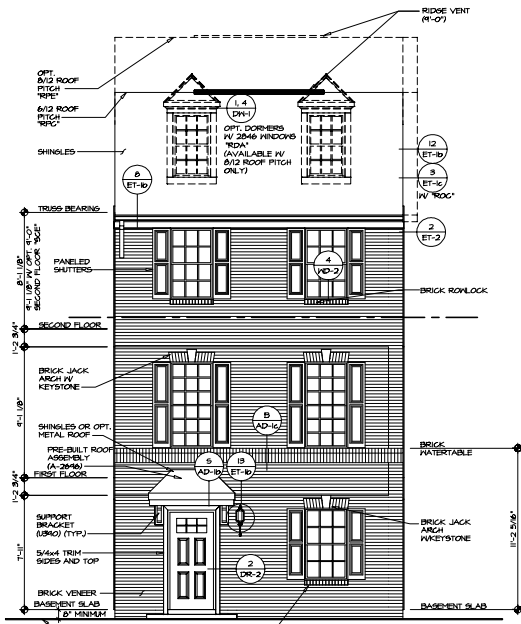


**2 ELEVATION "A"**  
SCALE: 1/4" = 1'-0"  
FULL BRICK VENEER FRONT ELEV. SHOWN IV INTERIOR UNIT "SAO"

SHEET NO.	MOZART E	DATE	11/22/05	DRAWN BY	ELA
	A-1		11/22/05		ELA
PROJECT NO.		DATE		REVISIONS	
4					


NVR  
 Architectural  
 5333 Fredericks Blvd. 100  
 Fredericks, TX 79633

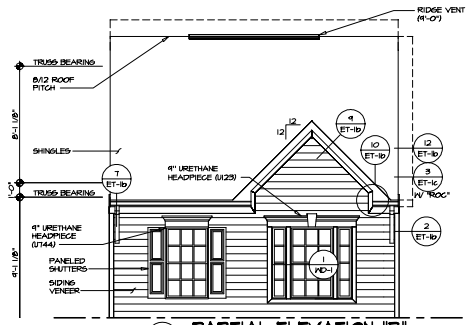


3  
A-1  
**PARTIAL ELEVATION "B"**  
SCALE: 1/4" = 1'-0"  
9'-0" CEILING SECOND FLOOR "SC2"  
SHOWN IN INTERIOR UNIT "SAC"

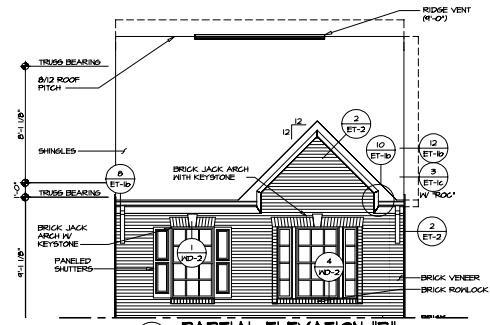

4  
A-1  
**PARTIAL ELEVATION "B"**  
SCALE: 1/4" = 1'-0"  
9'-0" CEILING SECOND FLOOR "SC2"  
SHOWN IN INTERIOR UNIT "SAC"

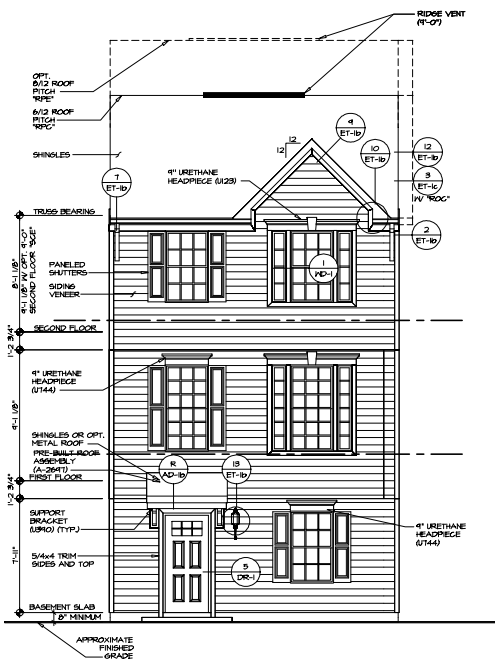

1  
A-1  
**ELEVATION "B"**  
SCALE: 1/4" = 1'-0"  
SIDING VENEER FRONT "EV1"  
SHOWN IN INTERIOR UNIT "SAC"

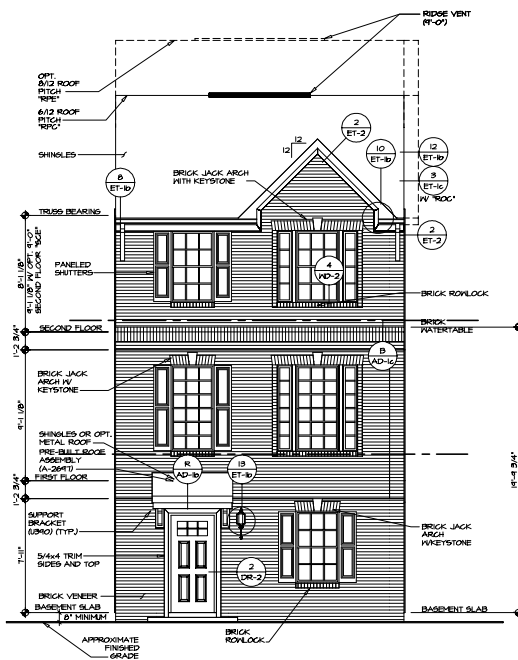


2  
A-1  
**ELEVATION "B"**  
SCALE: 1/4" = 1'-0"  
FULL BRICK VENEER FRONT "EV4"  
SHOWN IN INTERIOR UNIT "SAC"


SHEET NO.	REV.	NO.	DATE	REMARKS
A-1	5			


SET NO. MOZARTE C2 DRAWING TITLE FRONT ELEVATIONS DATE: 11/22/05 DRAWN BY ELLB CHECKED BY ELLB	NVR National Architectural Reviewers Inc. 5333 Frederick MD 21704 TEL: 410-321-9800 FAX: 410-321-9801
--	--

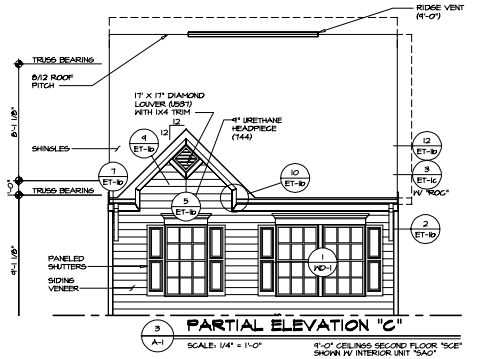


**3 PARTIAL ELEVATION "C"**  
 SCALE: 1/4" = 1'-0"  
 9'-0" CEILING SECOND FLOOR "SC" SHOWN IN INTERIOR UNIT "5AC"

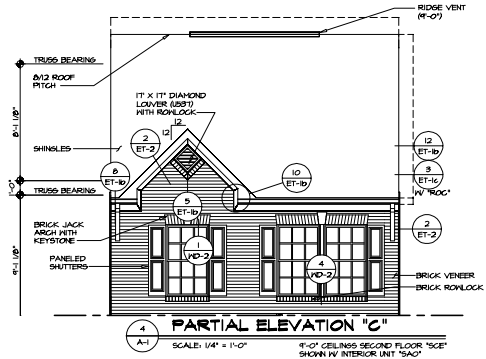

**4 PARTIAL ELEVATION "C"**  
 SCALE: 1/4" = 1'-0"  
 9'-0" CEILING SECOND FLOOR "SC" SHOWN IN INTERIOR UNIT "5AC"

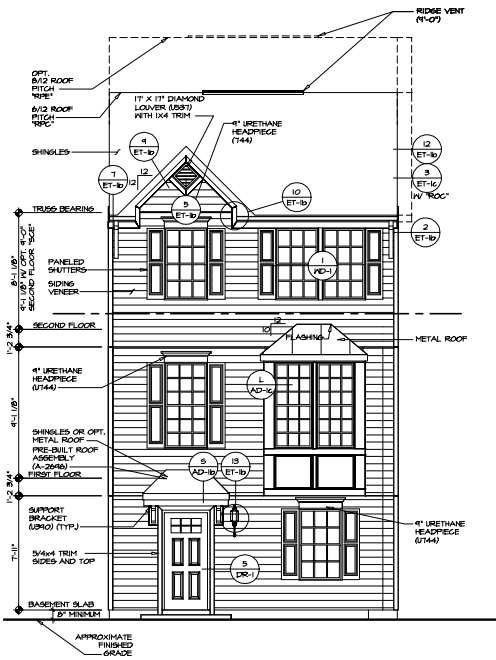

**1 ELEVATION "C"**  
 SCALE: 1/4" = 1'-0"  
 SIDING VENEER FRONT "EV" SHOWN IN INTERIOR UNIT "5AC"

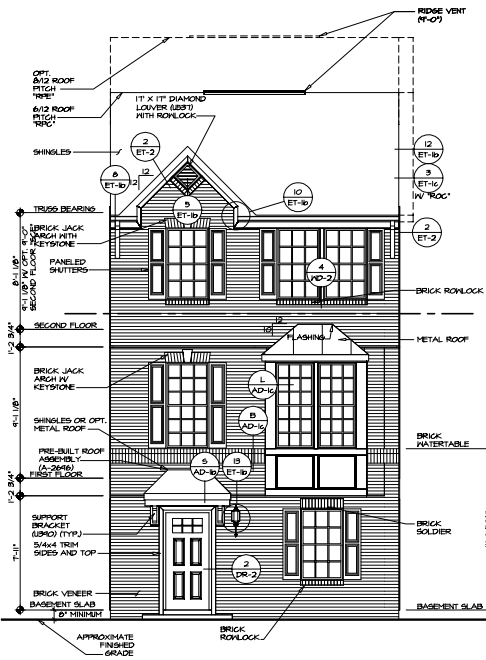

**2 ELEVATION "C"**  
 SCALE: 1/4" = 1'-0"  
 FULL BRICK VENEER FRONT "EV" SHOWN IN INTERIOR UNIT "5AC"




SHEET NO.	REV. NO.	DATE	REMARKS
A-1	1		
	2		
	3		
	4		
	5		
	6		

**MOZART E**  
**FRONT ELEVATIONS**  
**ELEVATION "C"**


SET NO. 00302  
 DRAWING TITLE  
 DATE: 11/22/05  
 ELEVATION "C"

**NVR**  
 NORTH  
 ARCHITECTURE  
 5333 Westheimer Drive, Suite 100  
 Houston, Texas 77056  
 TEL: 713.865.5555  
 WWW.NVRARCHITECTS.COM



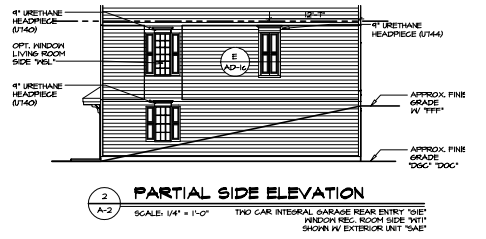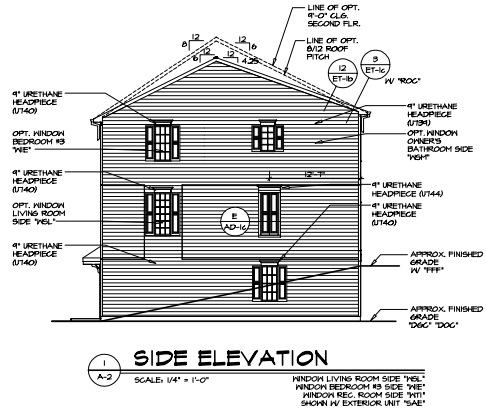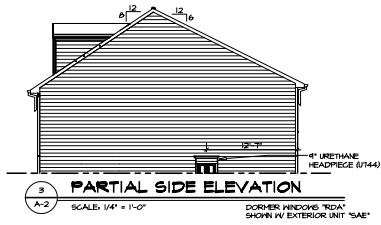


SHEET NO. <b>A-2</b>	PROJECT <b>MOZART E</b>	SET NO. 10202E	DATE	REVISIONS
		DATE: 12/07/2015	12/07/2015	1. 12/07/2015 - ISSUED FOR PERMITS AND (2) REV. 10/21/15
10	DRAWING TITLE <b>SIDE ELEVATIONS</b>	OWNER: ELB	ARCHITECT: NVR	SCALE: 1/4" = 1'-0"
		OWNER: ELB	ARCHITECT: NVR	SCALE: 1/4" = 1'-0"

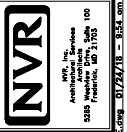


5338 Magnolia Drive, Suite 100  
 Frederick, MD 21704  
 TEL: 301-746-8000  
 FAX: 301-746-8001  
 WWW.NVR.COM  
 01/24/15 - 8:54 AM




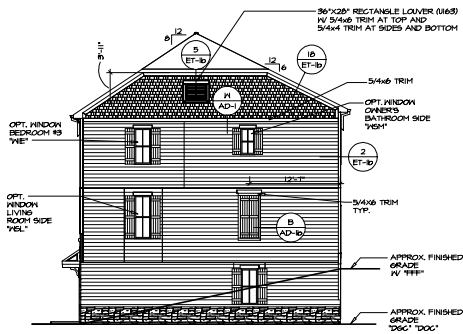


1 SIDE ELEVATIONS  
 SCALE: 1/4" = 1'-0"  
 ELEVATION K 'TEL'  
 HINDON BEDROOM #3 SIDE 'YES'  
 HINDON LIVING ROOM SIDE 'YES'  
 HINDON OWNERS BATHROOM SIDE 'YES'  
 HINDON REG. ROOM SIDE 'YES'  
 SHOWN W/ EXTERIOR UNIT '5AE'

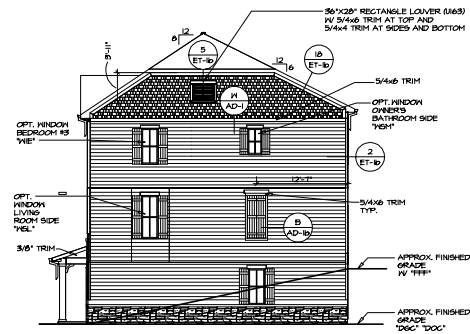

2 SIDE ELEVATIONS  
 SCALE: 1/4" = 1'-0"  
 ELEVATION H 'TEL'  
 HINDON BEDROOM #3 SIDE 'YES'  
 HINDON LIVING ROOM SIDE 'YES'  
 HINDON OWNERS BATHROOM SIDE 'YES'  
 HINDON REG. ROOM SIDE 'YES'  
 SHOWN W/ EXTERIOR UNIT '5AE'

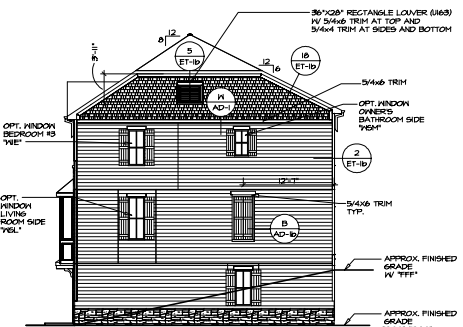

3 SIDE ELEVATIONS  
 SCALE: 1/4" = 1'-0"  
 ELEVATION L 'TEL'  
 HINDON BEDROOM #3 SIDE 'YES'  
 HINDON LIVING ROOM SIDE 'YES'  
 HINDON OWNERS BATHROOM SIDE 'YES'  
 HINDON REG. ROOM SIDE 'YES'  
 SHOWN W/ EXTERIOR UNIT '5AE'

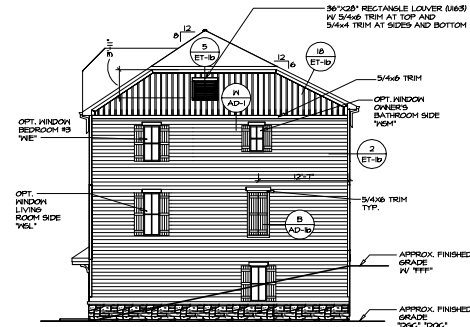

4 SIDE ELEVATIONS  
 SCALE: 1/4" = 1'-0"  
 ELEVATION N 'TEL'  
 HINDON BEDROOM #3 SIDE 'YES'  
 HINDON LIVING ROOM SIDE 'YES'  
 HINDON OWNERS BATHROOM SIDE 'YES'  
 HINDON REG. ROOM SIDE 'YES'  
 SHOWN W/ EXTERIOR UNIT '5AE'

REVISIONS	DATE	BY	DESCRIPTION
1	12/20/17	ELK	ISSUED PER ACTION TO PLANS (PER. M07)
2			
3			
SHEET NO.	MOZARTE
DATE	12/07/2015
BY	ELK ELL
CHECKED BY	ELK ELL
SCALE	1/4" = 1'-0"
PROJECT	MOZARTE
LOCATION	MOZARTE
OWNER	MOZARTE
DESIGNER	MOZARTE
DATE	12/07/2015
BY	ELK ELL
CHECKED BY	ELK ELL
SCALE	1/4" = 1'-0"
PROJECT	MOZARTE
LOCATION	MOZARTE
OWNER	MOZARTE
DESIGNER	MOZARTE


MOZARTE ARCHITECTURE & INTERIOR DESIGN, INC. 100 W. 10TH ST. SUITE 100, DENVER, CO 80202

STD GRILLE PATTERN


ALTERNATE GRILLE PATTERN

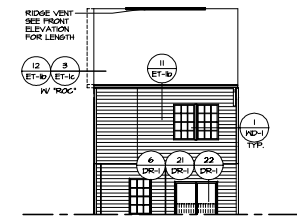


5 PARTIAL REAR ELEVATION  
 SCALE: 1/4" = 1'-0"  
 9'-0" CEILING SECOND FLOOR "SCF"  
 OWNER'S BATHROOM TYPE  
 A HENKNER ALTERNATE LAYOUT "AHL"  
 SHOWN IV EXTERIOR UNIT "SAE"

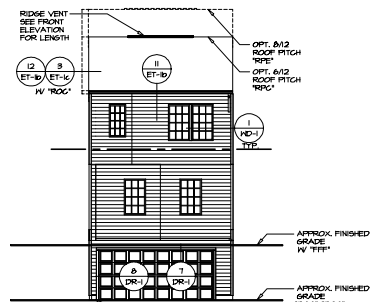


6 REAR ELEVATION  
 SCALE: 1/4" = 1'-0"  
 TRD CAR INTEGRAL GARAGE REAR ENTRY "SEI"  
 FINISH KITCHEN REAR "KRC"  
 SHOWN IV EXTERIOR UNIT "SAE"  
 OWNER'S BATHROOM SHOWER "AAW"

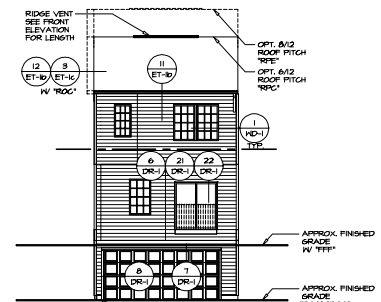

1 REAR ELEVATION  
 SCALE: 1/4" = 1'-0"  
 TRD CAR INTEGRAL GARAGE REAR ENTRY "SEI"  
 SLIDING GLASS DOOR KITCHEN "DCK"  
 SHOWN IV EXTERIOR UNIT "SAE"  
 OWNER'S BATHROOM SHOWER "AAW"

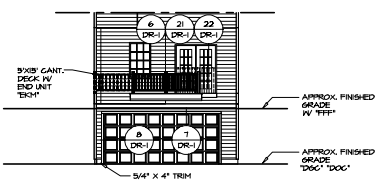


3 PARTIAL REAR ELEVATION  
 SCALE: 1/4" = 1'-0"  
 TRD CAR INTEGRAL GARAGE REAR ENTRY "SEI"  
 5'x2' CANTILEVERED DECK "BKL"  
 DOUBLE PATIO DOOR KITCHEN "DPC"  
 SHOWN IV EXTERIOR UNIT "SAE"

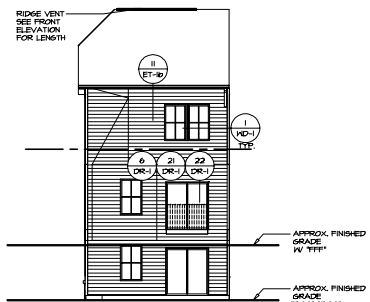

2 REAR ELEVATION  
 SCALE: 1/4" = 1'-0"  
 SLIDING GLASS DOOR KITCHEN "DCK"  
 SLIDING GLASS DOOR HALLKIT/BASEMENT "DCK"  
 SHOWN IV EXTERIOR UNIT "SAE"



4 PARTIAL REAR ELEVATION  
 SCALE: 1/4" = 1'-0"  
 DOUBLE PATIO DOOR KITCHEN "DPC"  
 DOUBLE PATIO DOOR HALLKIT/BASEMENT "DPC"  
 SHOWN IV EXTERIOR UNIT "SAE"

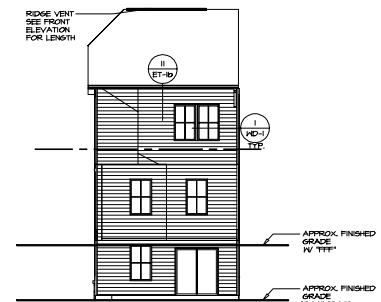

7 REAR ELEVATION  
 SCALE: 1/4" = 1'-0"  
 FINISH KITCHEN REAR "KRC"  
 SLIDING GLASS DOOR HALLKIT/BASEMENT "DCK"  
 SHOWN IV EXTERIOR UNIT "SAE"

REV. NO.	DATE	REMARKS
1	12/01/14	ISSUED ALTERNATE DRAWINGS
2	12/01/14	ISSUED ASSESSMENT SHEET (ENCL. SHEET 1)
3	12/01/14	ISSUED SHEET NUMBER FOR SET
4	12/01/14	ISSUED SET OPTION TO CHANGE SHEET

THIS DOCUMENT IS THE PROPERTY OF HENKNER & ASSOCIATES, INC. IT IS TO BE USED ONLY FOR THE PROJECT AND SITE SPECIFICALLY IDENTIFIED HEREIN. IT IS NOT TO BE REPRODUCED, COPIED, OR TRANSMITTED IN ANY FORM OR BY ANY MEANS, ELECTRONIC OR MECHANICAL, INCLUDING PHOTOCOPYING, RECORDING, OR BY ANY INFORMATION STORAGE AND RETRIEVAL SYSTEM, WITHOUT THE WRITTEN PERMISSION OF HENKNER & ASSOCIATES, INC.







SET NO. MOZARTE  
 DRAWING TITLE  
 DATE: 12/09/2015

MOZARTE REAR ELEVATIONS  
 OPTION DESCRIPTION  
 12.1

- NOTES:**
1. GENERAL NOTES (N-U)
  2. SCHEDULES (N-U)
  3. LVL NAILING SCHEDULE (N-U)
  4. SEE GENERAL NOTES (N-U) FOR ADDITIONAL INFORMATION

- LEGEND**
- BEARING WALL
  - NON BEARING WALL
  - INDICATES BEARINGS FROM POINT-LOAD ABOVE
  - JACKS
  - BEAM-HEADER
  - PAD FOOTING
  - STEEL COLUMN
  - PORTAL FRAME
  - JOIST/TRUSS
  - LVL
  - ENGINEERING PAGE NUMBER
  - SEE FC DETAILS FOR FRAMING CONNECTIONS

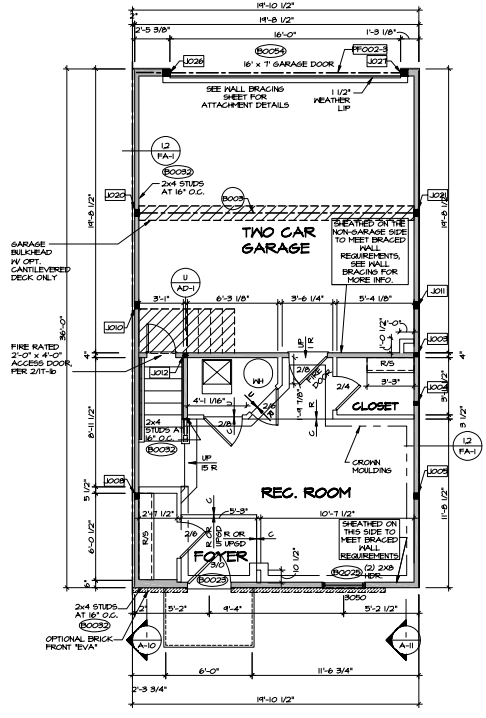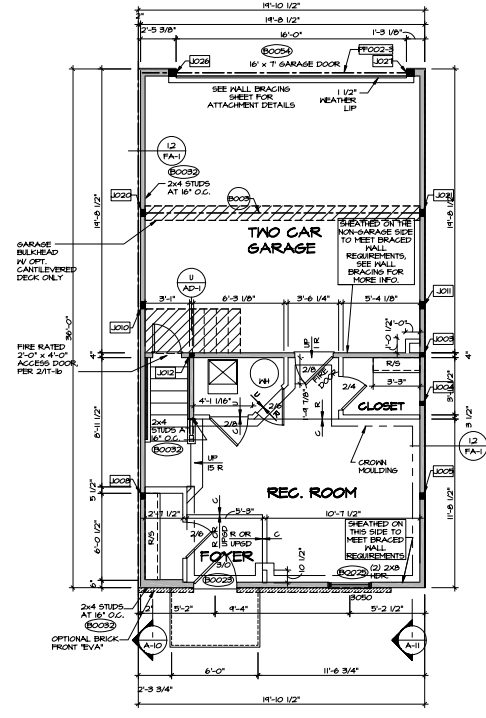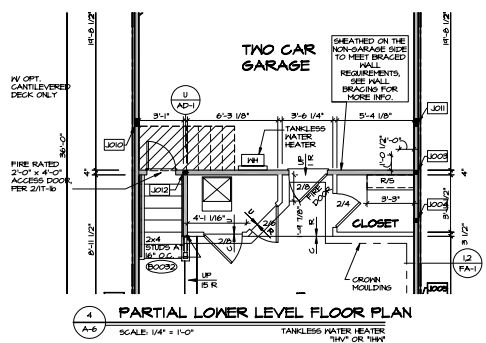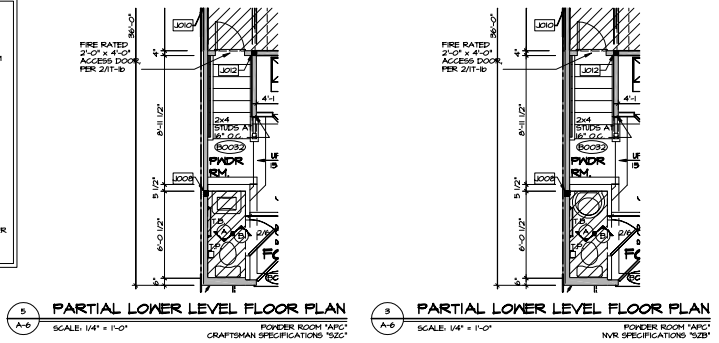

REV. NO.	DATE	REMARKS
1	11/14/2015	ISSUE FOR PERMITS - REVISIONS AS SHOWN
2	11/14/2015	ISSUE FOR PERMITS - REVISIONS AS SHOWN
3	11/14/2015	ISSUE FOR PERMITS - TANKLESS WATER HEATER PROJECT PER PERMITS
4	11/14/2015	ISSUE FOR PERMITS - TANKLESS WATER HEATER PROJECT PER PERMITS
5	11/14/2015	ISSUE FOR PERMITS - TANKLESS WATER HEATER PROJECT PER PERMITS
6	11/14/2015	ISSUE FOR PERMITS - TANKLESS WATER HEATER PROJECT PER PERMITS

SET NO. 10202E	DATE 11/14/2015
PROJECT NO. 10202E	DRAWN BY JPN
CLIENT NAME MOZART E	DATE 11/14/2015
PROJECT NAME LOWER LEVEL FLOOR PLAN	SCALE 1/4" = 1'-0"
PROJECT LOCATION 10202E	DATE 11/14/2015
PROJECT TYPE RECREATION	SCALE 1/4" = 1'-0"
PROJECT PHASE TWO CAR INTEGRAL GARAGE REAR ENTRY	SCALE 1/4" = 1'-0"
PROJECT STATUS RECREATION ROOM	SCALE 1/4" = 1'-0"


SHEET NO. A-6	DATE 11/14/2015
PROJECT NO. 10202E	DRAWN BY JPN
CLIENT NAME MOZART E	DATE 11/14/2015
PROJECT NAME LOWER LEVEL FLOOR PLAN	SCALE 1/4" = 1'-0"
PROJECT LOCATION 10202E	DATE 11/14/2015
PROJECT TYPE RECREATION	SCALE 1/4" = 1'-0"
PROJECT PHASE TWO CAR INTEGRAL GARAGE REAR ENTRY	SCALE 1/4" = 1'-0"
PROJECT STATUS RECREATION ROOM	SCALE 1/4" = 1'-0"




10/20/2015 11:50 AM

- NOTES:**
1. GENERAL NOTES (N-U)
  2. SCHEDULES (N-3)
  3. LVL NAILING SCHEDULE (N-U)
  4. SEE GENERAL NOTES (N-U) FOR ADDITIONAL INFORMATION


- LEGEND**
- BEARING HALL
  - NON BEARING HALL
  - INDICATES BEARING FROM POINT-LOAD ABOVE
  - JACKS
  - BEAM-HEADER
  - PAD FOOTING
  - STEEL COLUMN
  - PORTAL FRAME
  - JOIST/TRUSS
  - LVL
  - ENGINEERING PAGE NUMBER
- SEE PG. DETAILS FOR FRAMING CONNECTORS

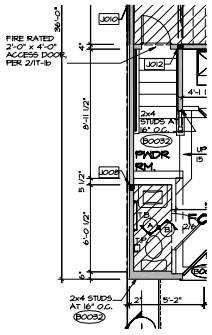


**5 PARTIAL LOWER LEVEL FLOOR PLAN**  
 SCALE: 1/4" = 1'-0"  
 POWDER ROOM 'APC'  
 CRAFTSMAN SPECIFICATIONS '502'

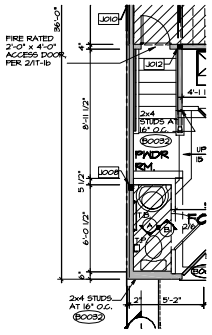


**3 PARTIAL LOWER LEVEL FLOOR PLAN**  
 SCALE: 1/4" = 1'-0"  
 POWDER ROOM 'APC'  
 NVR SPECIFICATIONS '508'

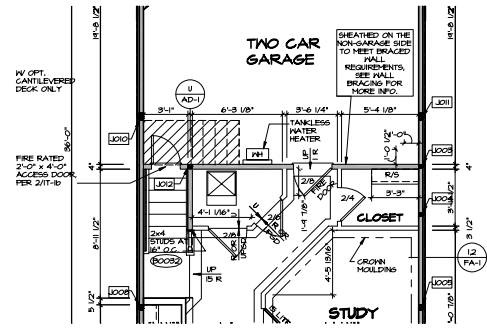

**4 PARTIAL LOWER LEVEL FLOOR PLAN**  
 SCALE: 1/4" = 1'-0"  
 TANKLESS WATER HEATER  
 '14" x '14"

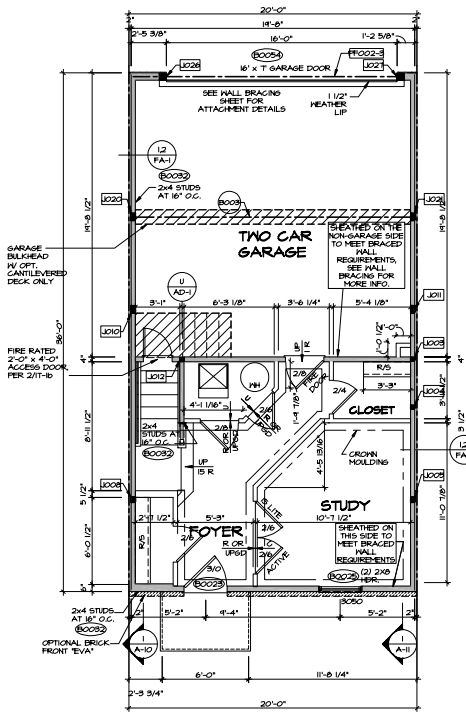

**1 LOWER LEVEL FLOOR PLAN**  
 SCALE: 1/4" = 1'-0"  
 INTERIOR UNIT '5A0'

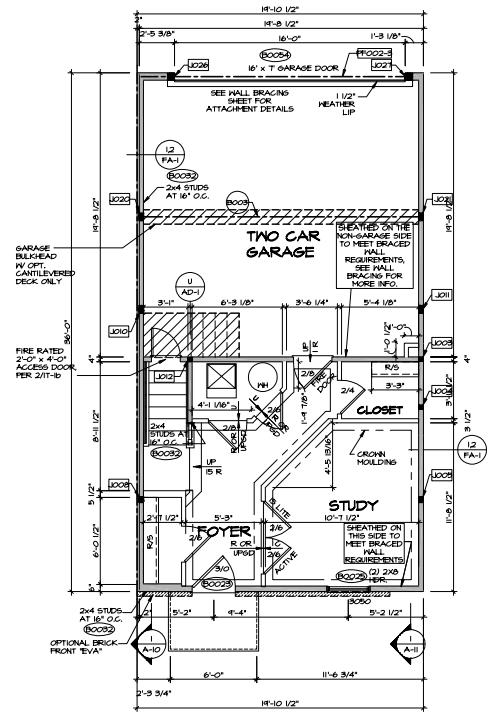

**2 LOWER LEVEL FLOOR PLAN**  
 SCALE: 1/4" = 1'-0"  
 END UNIT '5A1'




REV. NO.	DATE	REVISIONS
1		ISSUE FOR PERMITS - FRAMING ALIGNMENT
2		LOADS/LOADS - REVERSE ALIGNMENT TO LOWER LEVEL
3		LOADS/LOADS - TANKLESS WATER HEATER ENGINEERING PER 218
4		ISSUE FOR PERMITS - CAPPED DETAIL NOTE TO ACCESS DOOR 217-B

THIS DOCUMENT IS THE PROPERTY OF NVR. IT IS TO BE USED ONLY FOR THE PROJECT AND SITE SPECIFICALLY IDENTIFIED HEREON. IT IS NOT TO BE REPRODUCED, COPIED, EITHER WHOLLY OR IN PART, OR TRANSMITTED IN ANY FORM OR BY ANY MEANS, ELECTRONIC OR MECHANICAL, INCLUDING PHOTOCOPYING, RECORDING, OR BY ANY INFORMATION STORAGE AND RETRIEVAL SYSTEM, WITHOUT THE WRITTEN PERMISSION OF NVR, INC.



SET NO. MOZART E  
 DRAWING NO. 218  
 DATE: 11/4/2015  
 DRAWN BY: GIE  
 CHECKED BY: MBS

MOZART E  
 LOWER LEVEL FLOOR PLAN  
 TWO CAR INTEGRAL GARAGE REAR ENTRY  
 STUDY BASEMENT  
 24

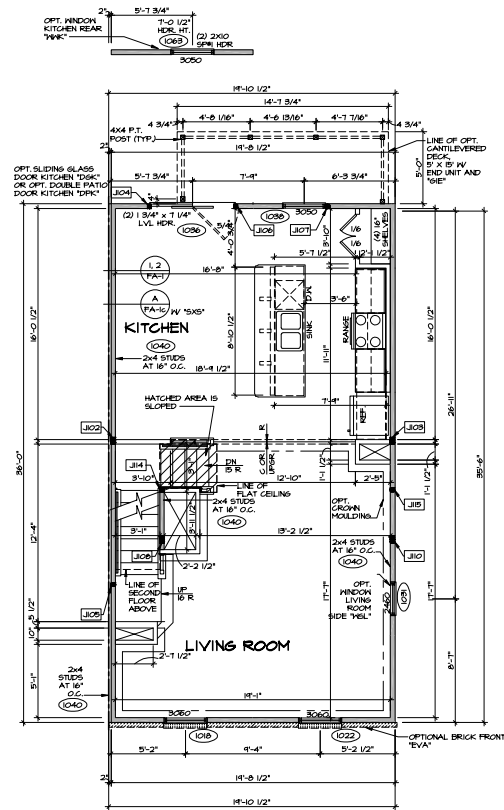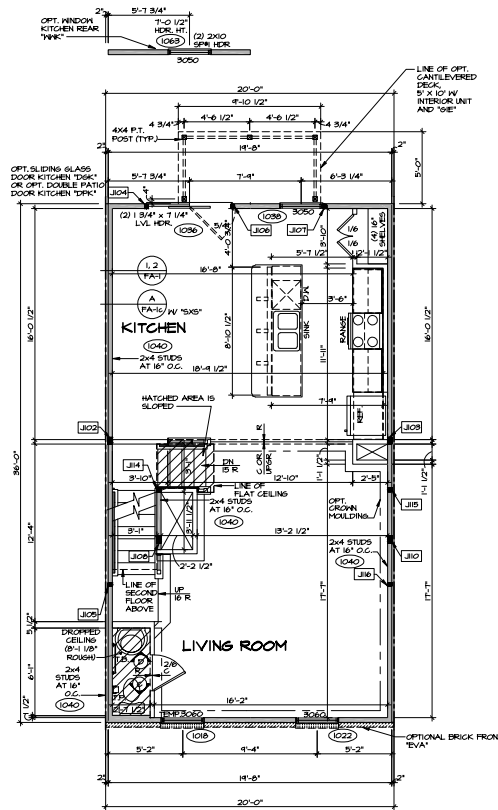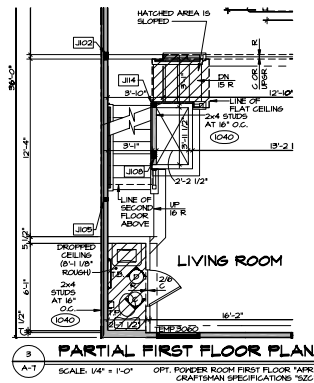

**NOTES:**

- GENERAL NOTES (N-1)
- SCHEDULES (N-2)
- LVL NAILING SCHEDULE (N-3)
- SEE GENERAL NOTES (N-4) FOR ADDITIONAL INFORMATION.

**LEGEND**









- BEARING WALL
- NON BEARING WALL
- INDICATES BEARING FROM POINT-LOAD ABOVE
- JACKS
- BEAM-HEADER
- PAD FOOTING
- STEEL COLUMN
- PORTAL FRAME
- JOIST/TRUSS
- LVL
- ENGINEERING PHASE NUMBER

SEE PG DETAILS FOR BRANS CONNECTORS

NOTE: WINDOWS IN LIVING ROOM TO HAVE A HEADER HEIGHT OF 8'-0 1/2"

SHEET NO. <b>A-7</b>	DATE <b>10/27/2015</b>	REVISIONS
NO. <b>MOZART E</b>	DATE	DESCRIPTION
BY <b>MOZART E</b>		
CHK <b>MOZART E</b>		
APP <b>MOZART E</b>		
DESIGNED BY <b>MOZART E</b>		
DRAWN BY <b>MOZART E</b>		
CHECKED BY <b>MOZART E</b>		
DATE <b>10/27/2015</b>		
OPTION DESCRIPTION		
<b>25</b>		



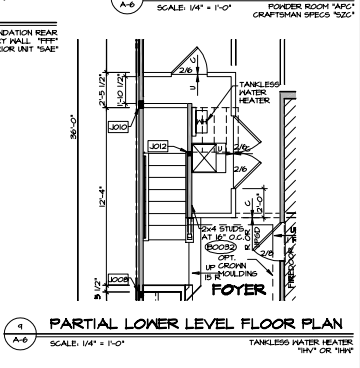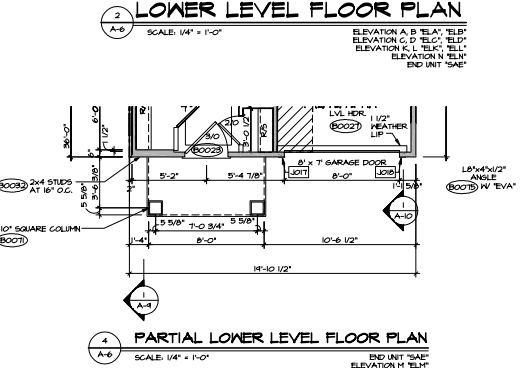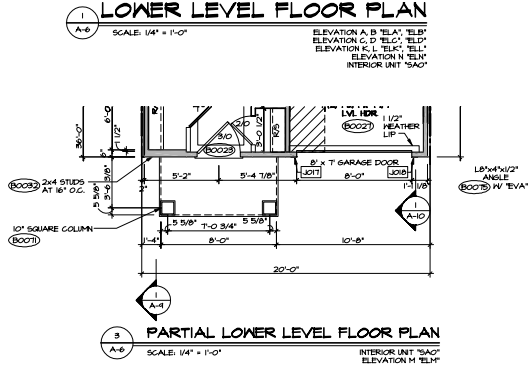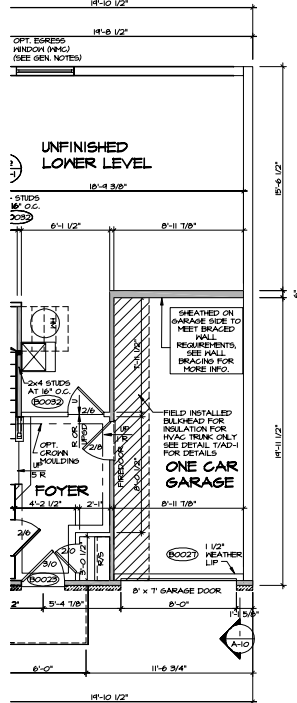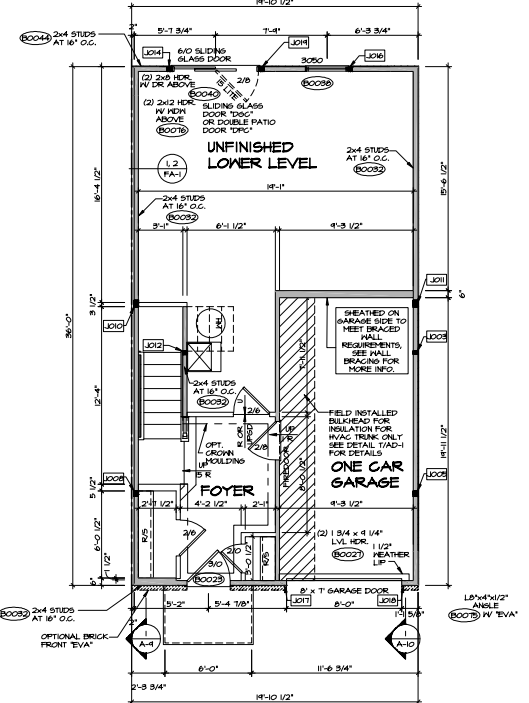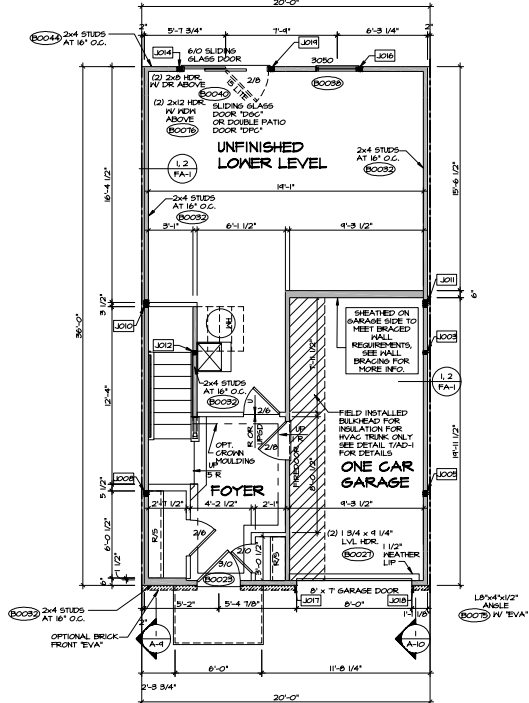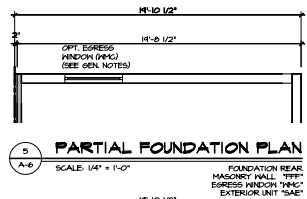
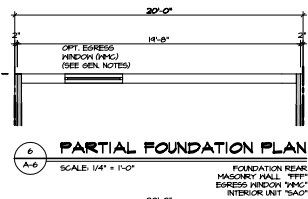


**LEGEND**

- BEARING WALL
- NON BEARING WALL
- INDICATES BEARING FROM POINT-LOAD ABOVE
- JACKS
- BEAM/HEADER
- PAD FOOTING
- STEEL COLUMN
- PORTAL FRAME
- JOIST/TRUSS
- LVL
- ENGINEERING PAGE NUMBER
- SEE FC DETAILS FOR FRAMING CONNECTORS

**NOTES:**

1. GENERAL NOTES (N-1)
2. SCHEDULES (N-2)
3. LVL NAILING SCHEDULE (N-3)
4. SEE GENERAL NOTES (N-1) FOR ADDITIONAL INFORMATION

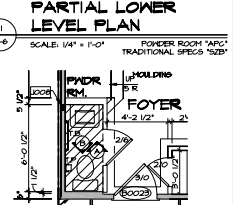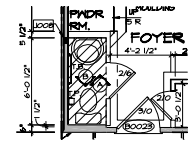

**REVISIONS**

REV. NO.	DATE	DESCRIPTION

THIS DOCUMENT IS THE PROPERTY OF NVR. IT IS TO BE USED ONLY FOR THE PROJECT AND SITE SPECIFICALLY IDENTIFIED HEREON. IT IS NOT TO BE REPRODUCED, COPIED, OR TRANSMITTED IN ANY FORM OR BY ANY MEANS, ELECTRONIC OR MECHANICAL, INCLUDING PHOTOCOPYING, RECORDING, OR BY ANY INFORMATION STORAGE AND RETRIEVAL SYSTEM, WITHOUT THE WRITTEN PERMISSION OF NVR, INC.



SET NO. 102200  
DRAWING TITLE: LOWER LEVEL FLOOR PLAN  
DATE: 11/9/2015  
DRAWN BY: JDN  
CHECKED BY: JMC

MOZART D  
LOWER LEVEL FLOOR PLAN  
UNFINISHED LOWER LEVEL



▶ Semmes Ave



## Mozart Front Entry



## Mozart Rear Entry



## Mozart Rear Entry



## Mozart Rear Entry





## Mozart Rear Entry

