



# CHAMBERLAYNE AVENUE

Survey and Plat of  
 Portion of Lot 5, Block H,  
 Plan of Ginter Park in  
 the City of Richmond, VA

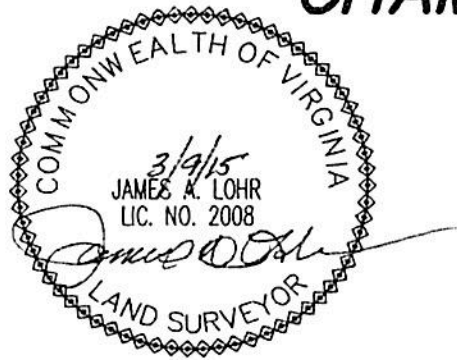


This is to certify that on 03/09/15 I made an accurate field survey of the premises shown hereon that all improvements and easements known or visible are shown hereon, that there are no encroachments by improvements either from adjoining premises or from subject premises upon adjoining premises other than shown hereon. THIS PLAT WAS MADE WITHOUT THE BENEFIT OF A TITLE SURVEY OR REPORT.

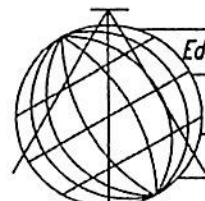


Edwards, Kretz, Lohr & Associates, PLLC  
 Land Surveyors-Planners  
 Virginia-North Carolina  
 1900 Blvd Avenue, Suite 103

12 MODULE ARRAY

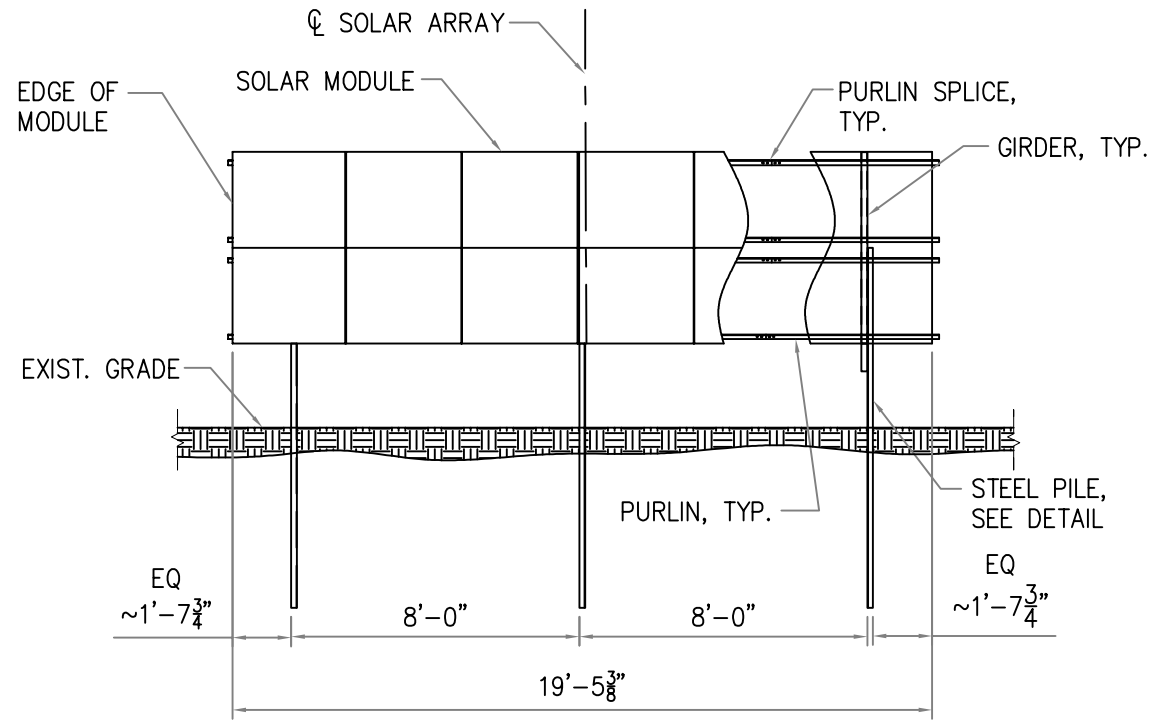


SOLAR RACKING ELEVATION (TYP OF 2)  
0'-3/16" = 1'-0"

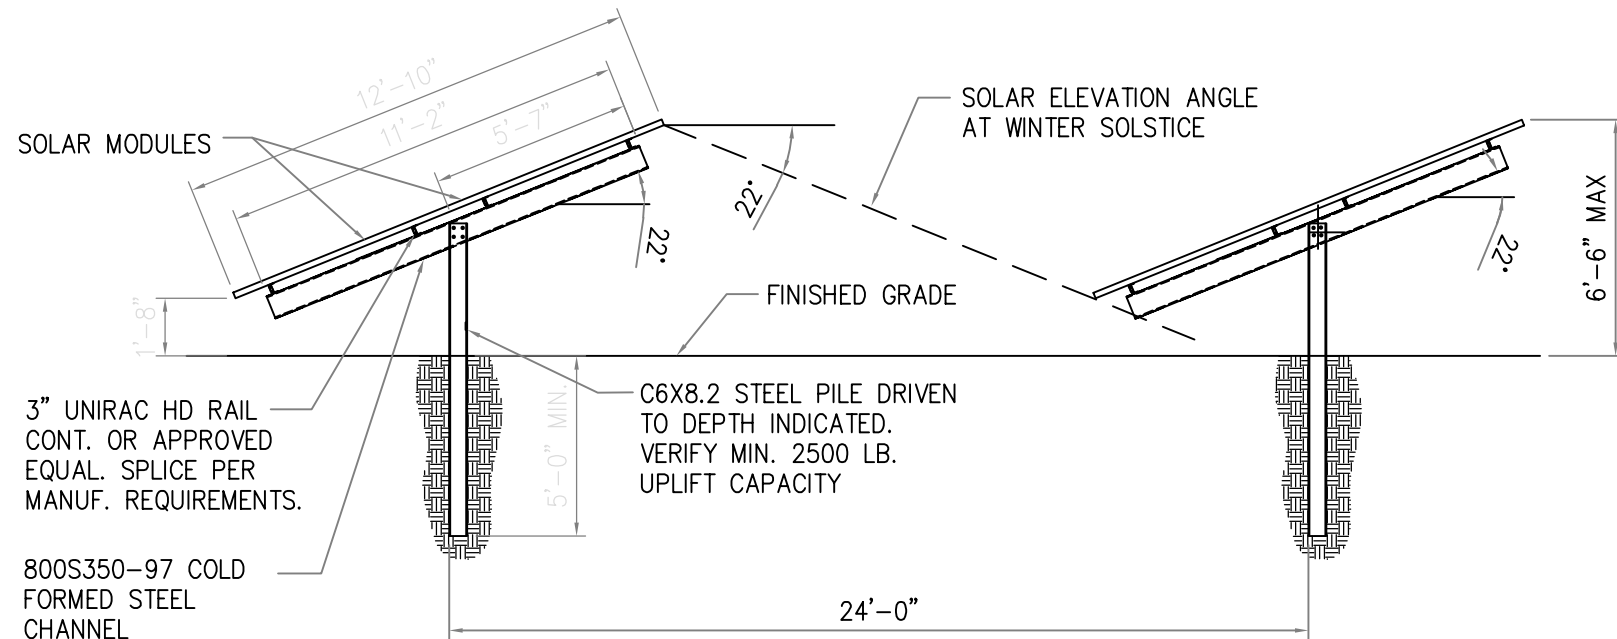

- NOTES:  
1. ALL STEEL MEMBERS SHALL BE HOT DIP GALV.  
TOUCH UP DAMAGED AREAS W/ ZINC SPRAY PAINT.

FOUNDATION SECTION  
0'-3/16" = 1'-0"

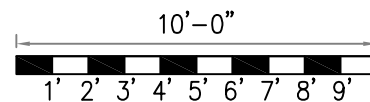

292  
Race Avenue  
Building #3  
Waynesboro, Virginia  
22980  
(540) 949.6553  
info@sigorasolar.com



REVISIONS	
#	DATE


Ground Mounted PV Installation  
3407 Chamberlayne Ave.  
Richmond, VA 23227  
Brent Chermiside - Owner  
Sheet Title:  
SECTION AND ELEVATION DETAILS

BUILDING CODES THAT APPLY:  
Virginia Uniform Statewide Building Code - 2012  
Virginia Construction Code - 2012  
National Electrical Code - 2011

DESIGNED & DRAWN BY: JCK  
DIRECTOR OF DESIGN & ENGINEERING  
VA LICENSE NUMBER: 022866

FOR REVIEW  
9/27/2016

S-1

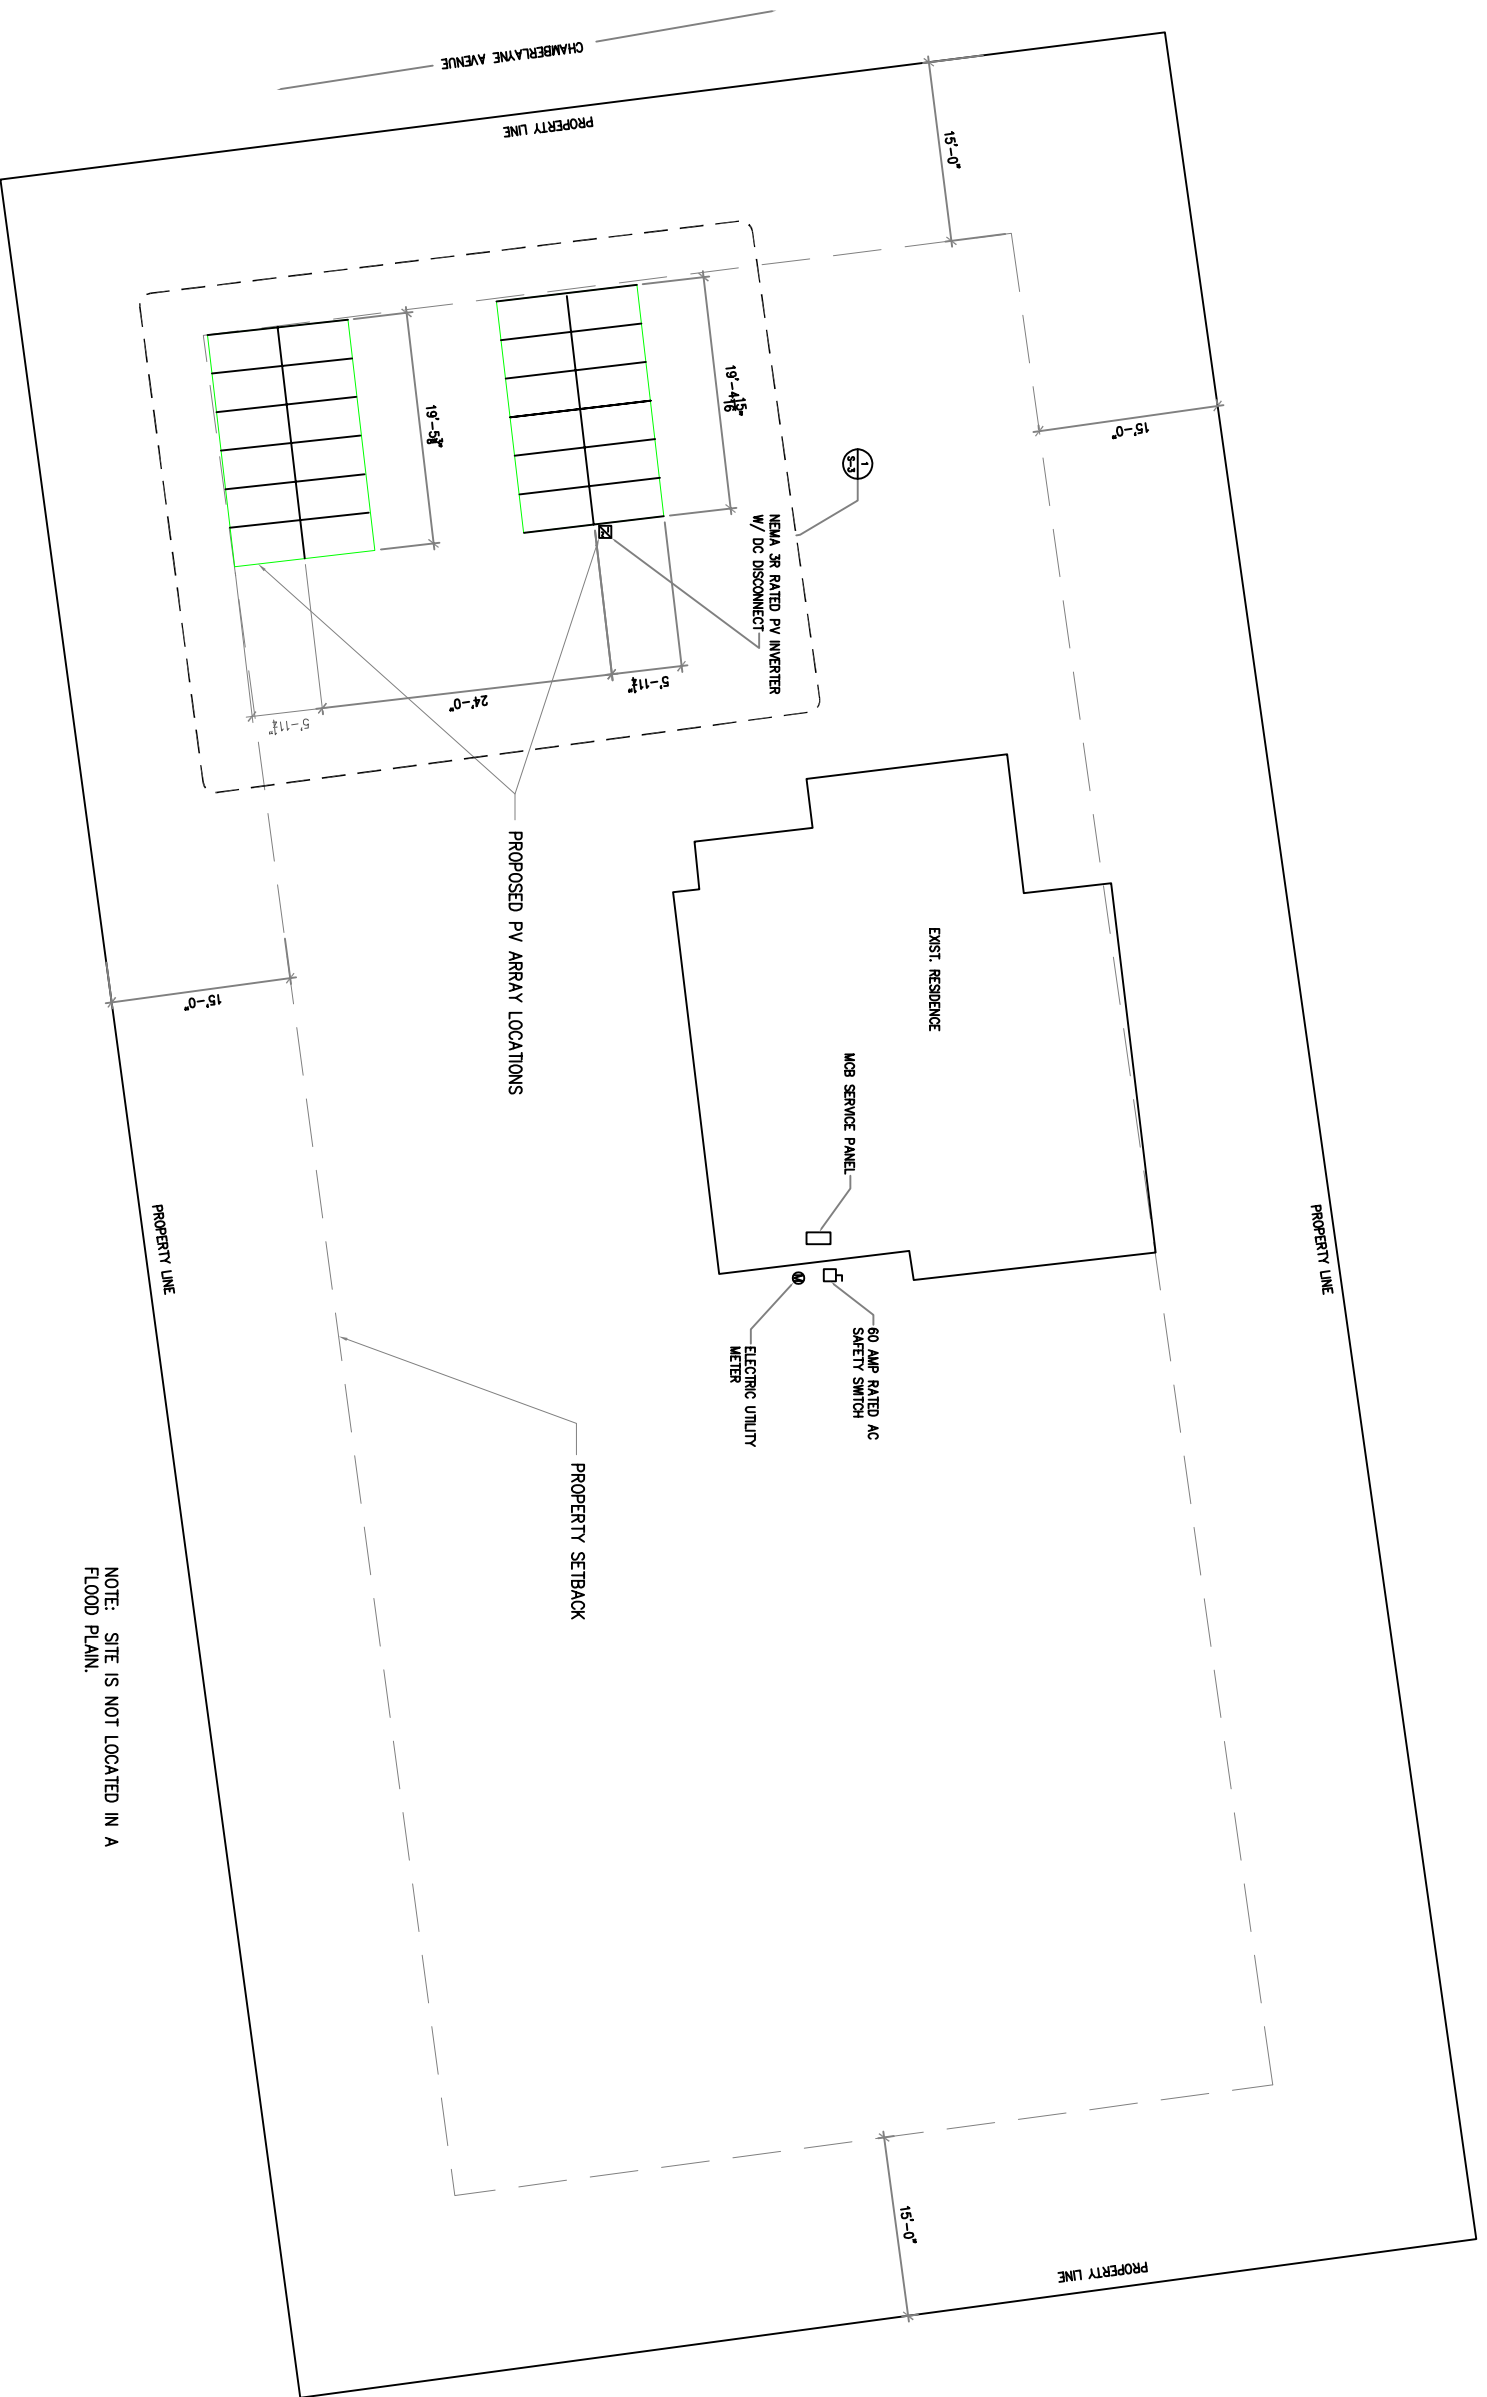


NOTE: SITE IS NOT LOCATED IN A FLOOD PLAN.


CHERMESIDE - RESIDENTIAL SITE PLAN  
 0'-1/16" = 1'-0"



<p><b>S.2</b></p>	<p>FOR REVIEW 9/27/2016</p>	<p><b>JCK</b> DIRECTOR OF DESIGN &amp; ENGINEERING VA LICENSE NUMBER: 022865</p>	<p><b>BUILDING CODES THAT APPLY:</b> Virginia Uniform Statewide Building Code - 2012 Virginia Commonwealth Code - 2012 Virginia Electrical Code - 2011</p>	<p><b>Ground Mounted PV Installation</b> 3407 Chamberlayne Ave. Richmond, VA 23227 <b>Brent Chermeside - Owner</b></p>	<p>REVISIONS</p> <table border="1" style="width: 100%; border-collapse: collapse;"> <thead> <tr> <th>#</th> <th>DATE</th> <th>ISSUE</th> </tr> </thead> <tbody> <tr><td> </td><td> </td><td> </td></tr> <tr><td> </td><td> </td><td> </td></tr> <tr><td> </td><td> </td><td> </td></tr> <tr><td> </td><td> </td><td> </td></tr> <tr><td> </td><td> </td><td> </td></tr> </tbody> </table>	#	DATE	ISSUE																	<p>292 Race Avenue Building #3 Waynesboro, Virginia 22980 (540) 949.6553 info@SigoraSolar.com</p>
				#	DATE	ISSUE																			
<p>Sheet Title: <b>PROJECT SITE PLAN</b></p>																									

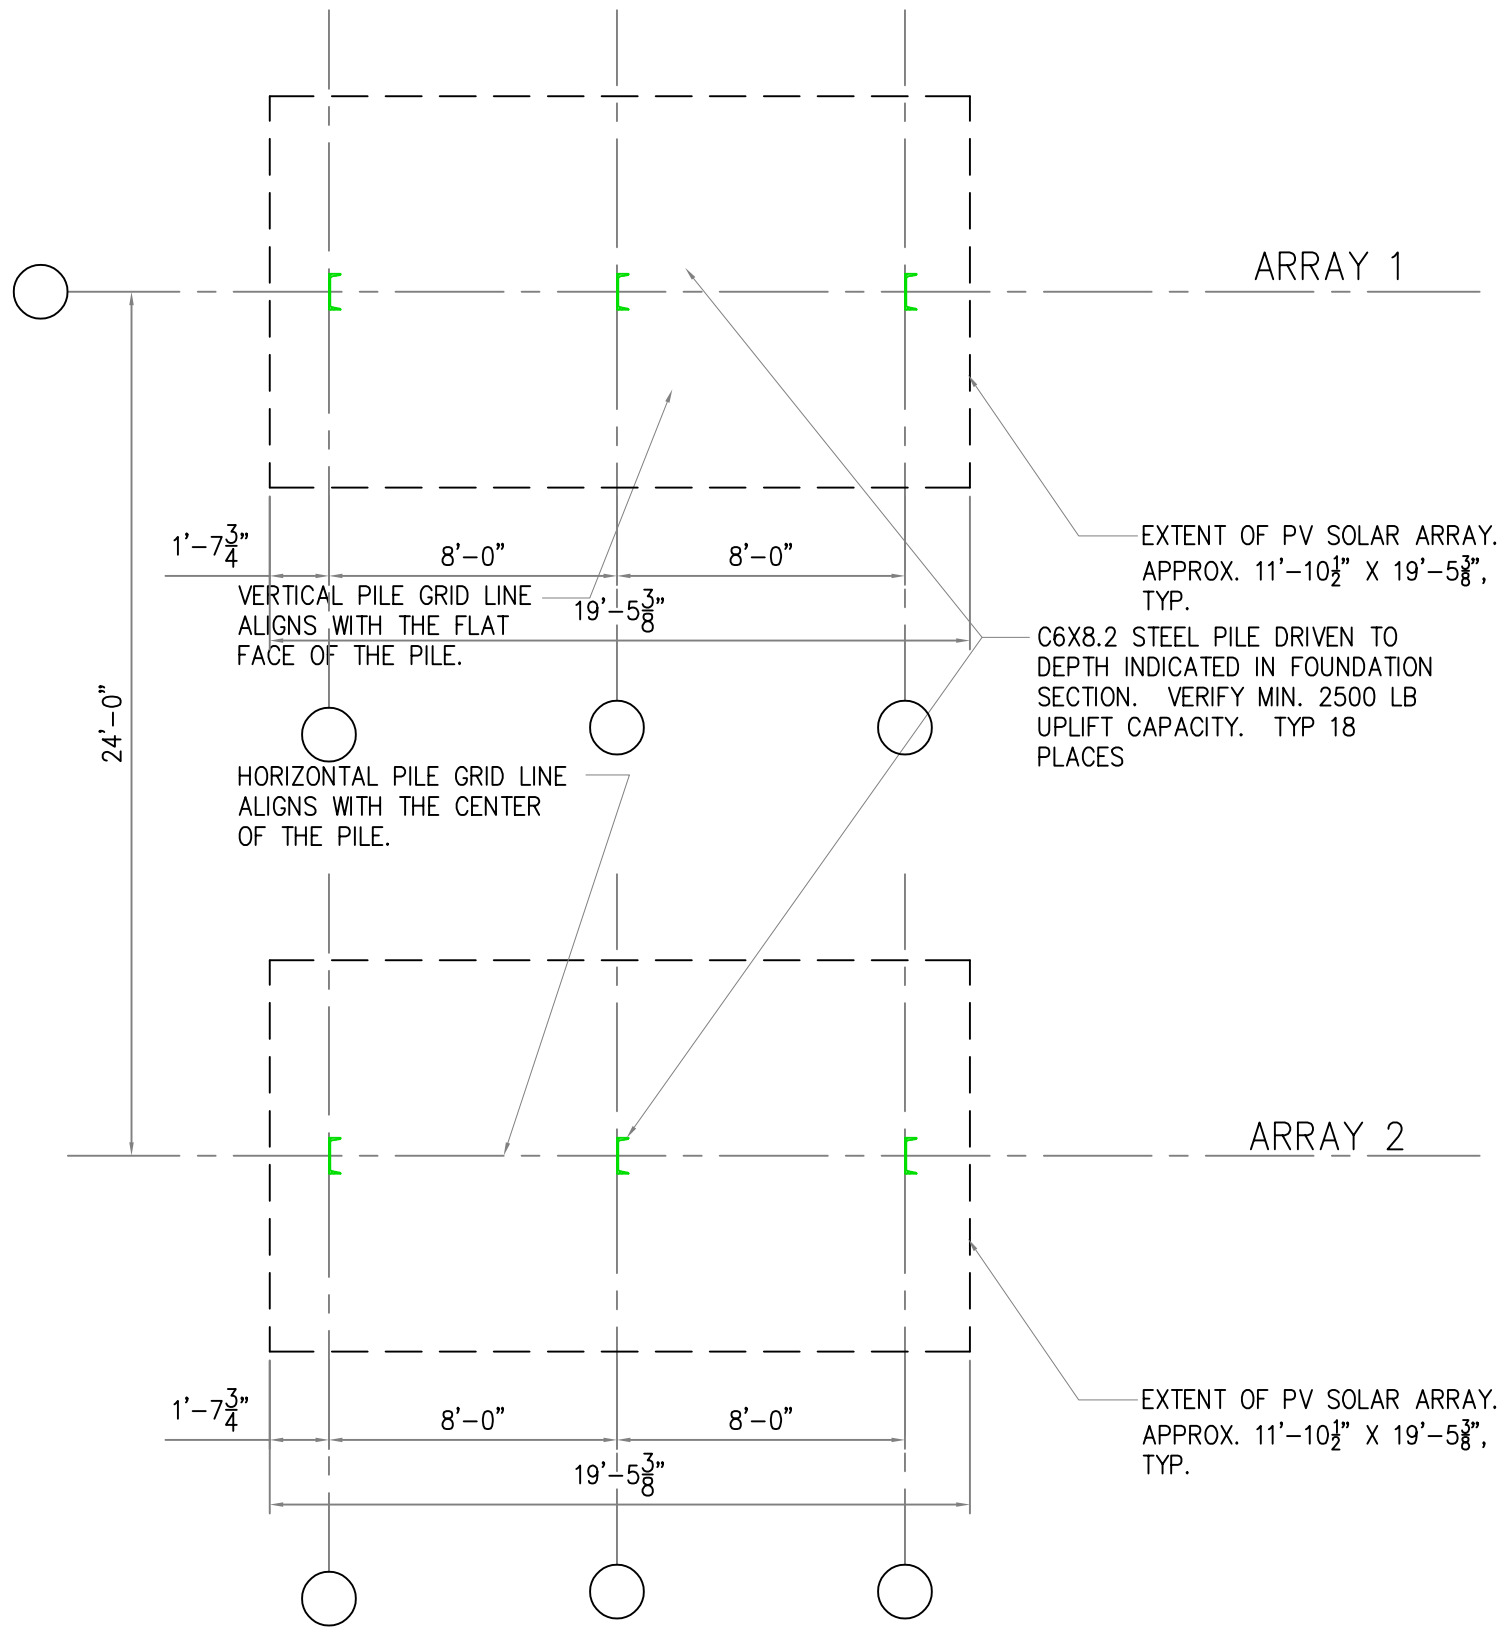

CHERMSIDE – FOUNDATION PLAN  
 0'-3/16" = 1'-0"

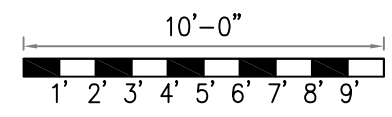

292  
 Race Avenue  
 Building #3  
 Waynesboro, Virginia  
 22980  
 (540) 949-6553  
 info@SigoraSolar.com



REVISIONS	
#	DATE

Ground Mounted PV Installation  
 3407 Chamberlayne Ave.  
 Richmond, VA 23227  
 Brent Chermiside - Owner  
 Sheet Title:  
 FOUNDATION PLAN

BUILDING CODES THAT APPLY:  
 Virginia Uniform Statewide Building Code - 2012  
 Virginia Construction Code - 2012  
 National Electric Code - 2011

DESIGNED & DRAWN BY: JCK  
 DIRECTOR OF DESIGN & ENGINEERING  
 VA LICENSE NUMBER: 022866

FOR REVIEW  
 9/27/2016

S-3