



COMMISSION OF ARCHITECTURAL REVIEW

APPLICATION FOR CERTIFICATE OF APPROPRIATENESS

PROPERTY (location of work)

Address 511 North 21st Street
Historic district Union Hill

Date/time rec'd: 8-31-18 12:38
Rec'd by: AM
Application #: COA-041237-2018
Hearing date: 9/25/18

APPLICANT INFORMATION

Name Chris deTreville
Company OBSIDIAN, INC
Mailing Address 515 North 22nd Street
Richmond, VA 23223

Phone 804.334.1160
Email cdetreville@obsidian.pro
Applicant Type: Owner Agent
 Lessee Architect Contractor
 Other (please specify):

OWNER INFORMATION (if different from above)

Name Antiwaun D. Griffin
Mailing Address PO Box 27501
Richmond, VA 23261

Company _____
Phone 2023028952
Email antwaungriffin@gmail.com

PROJECT INFORMATION

Review Type: Conceptual Review Final Review
Project Type: Alteration Demolition New Construction
(Conceptual Review Required)

Project Description: (attach additional sheets if needed)
Construct new 2 story covered deck and porch area, with new door and window.


ACKNOWLEDGEMENT OF RESPONSIBILITY

Compliance: If granted, you agree to comply with all conditions of the COA. Revisions to approved work require staff review and may require a new application and CAR approval. Failure to comply with the COA may result in project delays or legal action. The COA is valid for one (1) year and may be extended for an additional year, upon written request.

Requirements: A complete application includes all applicable information requested on checklists to provide a complete and accurate description of existing and proposed conditions. Preliminary review meeting or site visit with staff may be necessary to process the application. Owner contact information and signature is required. Late or incomplete applications will not be considered.

Zoning Requirements: Prior to CAR review, it is the responsibility of the applicant to determine if zoning approval is required and application materials should be prepared in compliance with zoning.

Signature of Owner

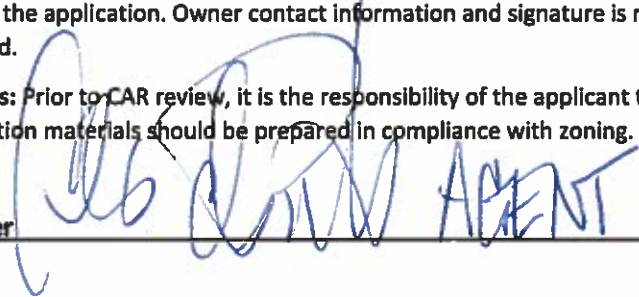 AGENT

Date 8-31-18

511 North 21st Street CAR Application Plans

Owner

Antwaun D. Griffin
PO Box 27501
Richmond, VA 23261

Engineer

Obsidian, Inc.
Charles R. Field, P.E.
515 North 22nd Street
Richmond, VA 23223
804.647.1589
obsidianva@gmail.com


Property Information

Parcel ID E0000254023
Zoning R-63
Use Residential
Setbacks Front Yard = none
Side Yard = 3 feet
Rear Yard = 5 feet
Lot Coverage < 65%

CAR - Table of Contents

Sheet Number	Sheet Name
CAR1	Title Sheet
CAR2	Site Layout
CAR3	East Elevation
CAR4	North Elevations
CAR5	South Elevations
CAR6	Railing Detail
CAR7	1st Floor - floor plan
CAR8	2nd Floor - floor plan

Rev.	Date	Description
------	------	-------------

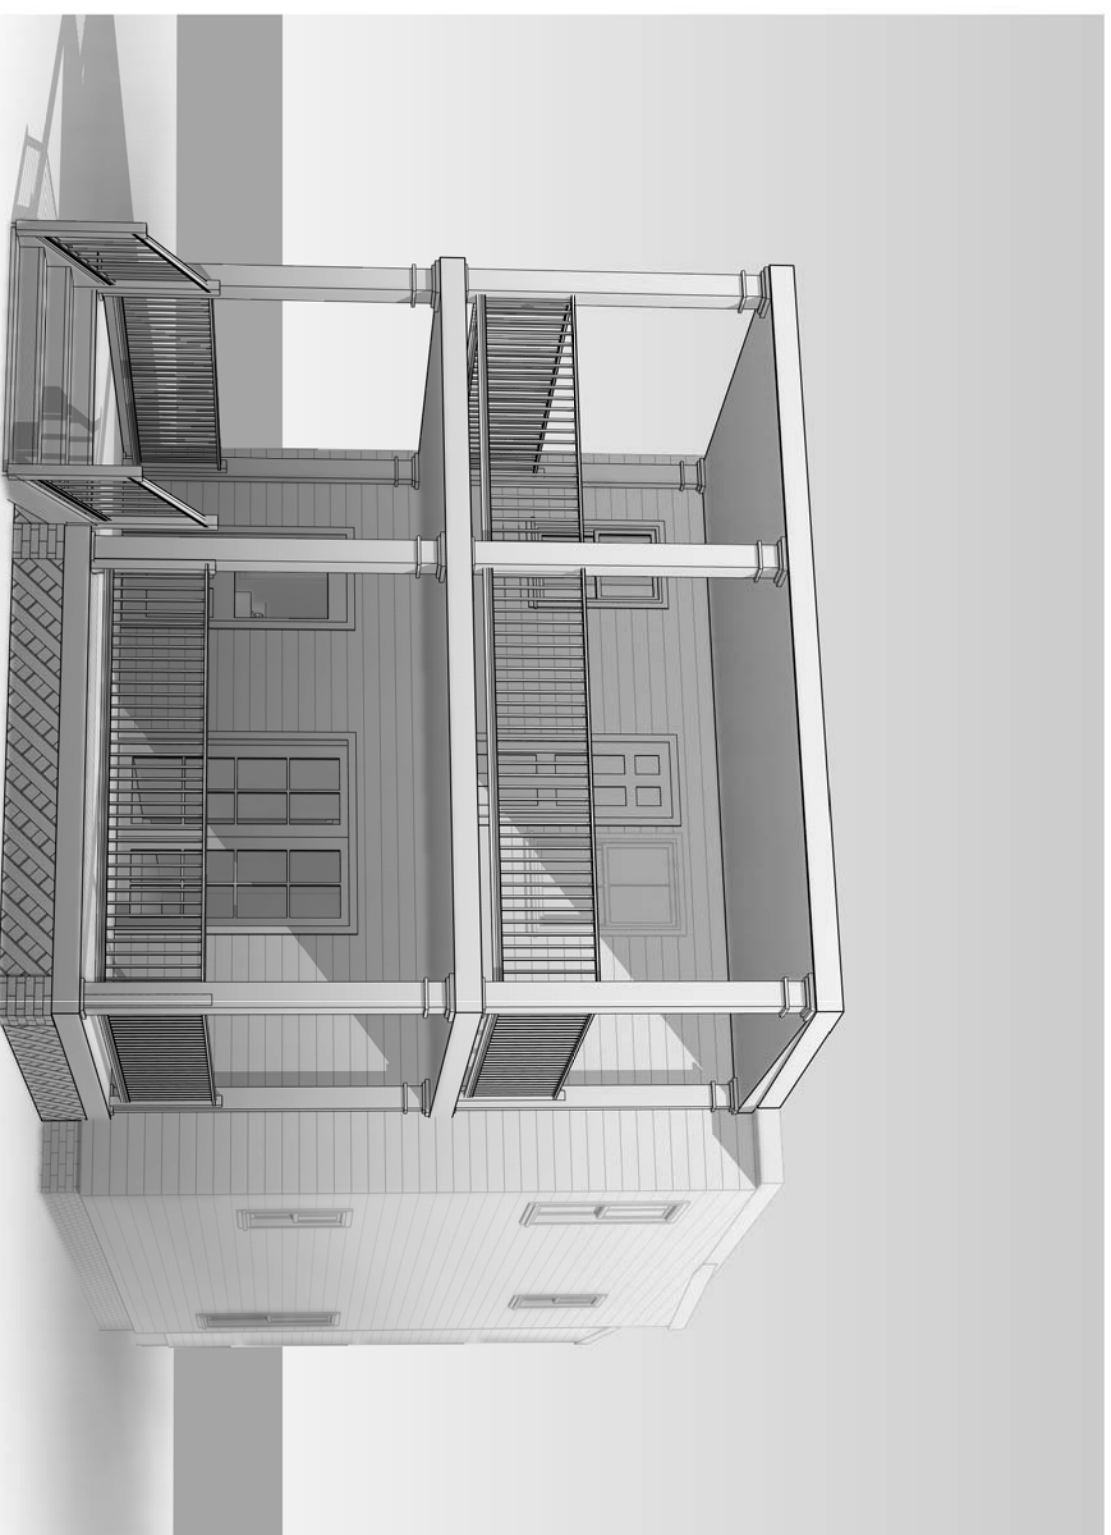

Obsidian, Inc.
515 North 22nd Street
Richmond, VA 23223
804.647.1589
obsidianva@gmail.com


Title Sheet
511 North 21st Street - Renovation Plans
rev. 9/12/18
August 31, 2018

CAR1



Rev.	Date	Description

Note: Site layout based on City of Richmond GIS data.

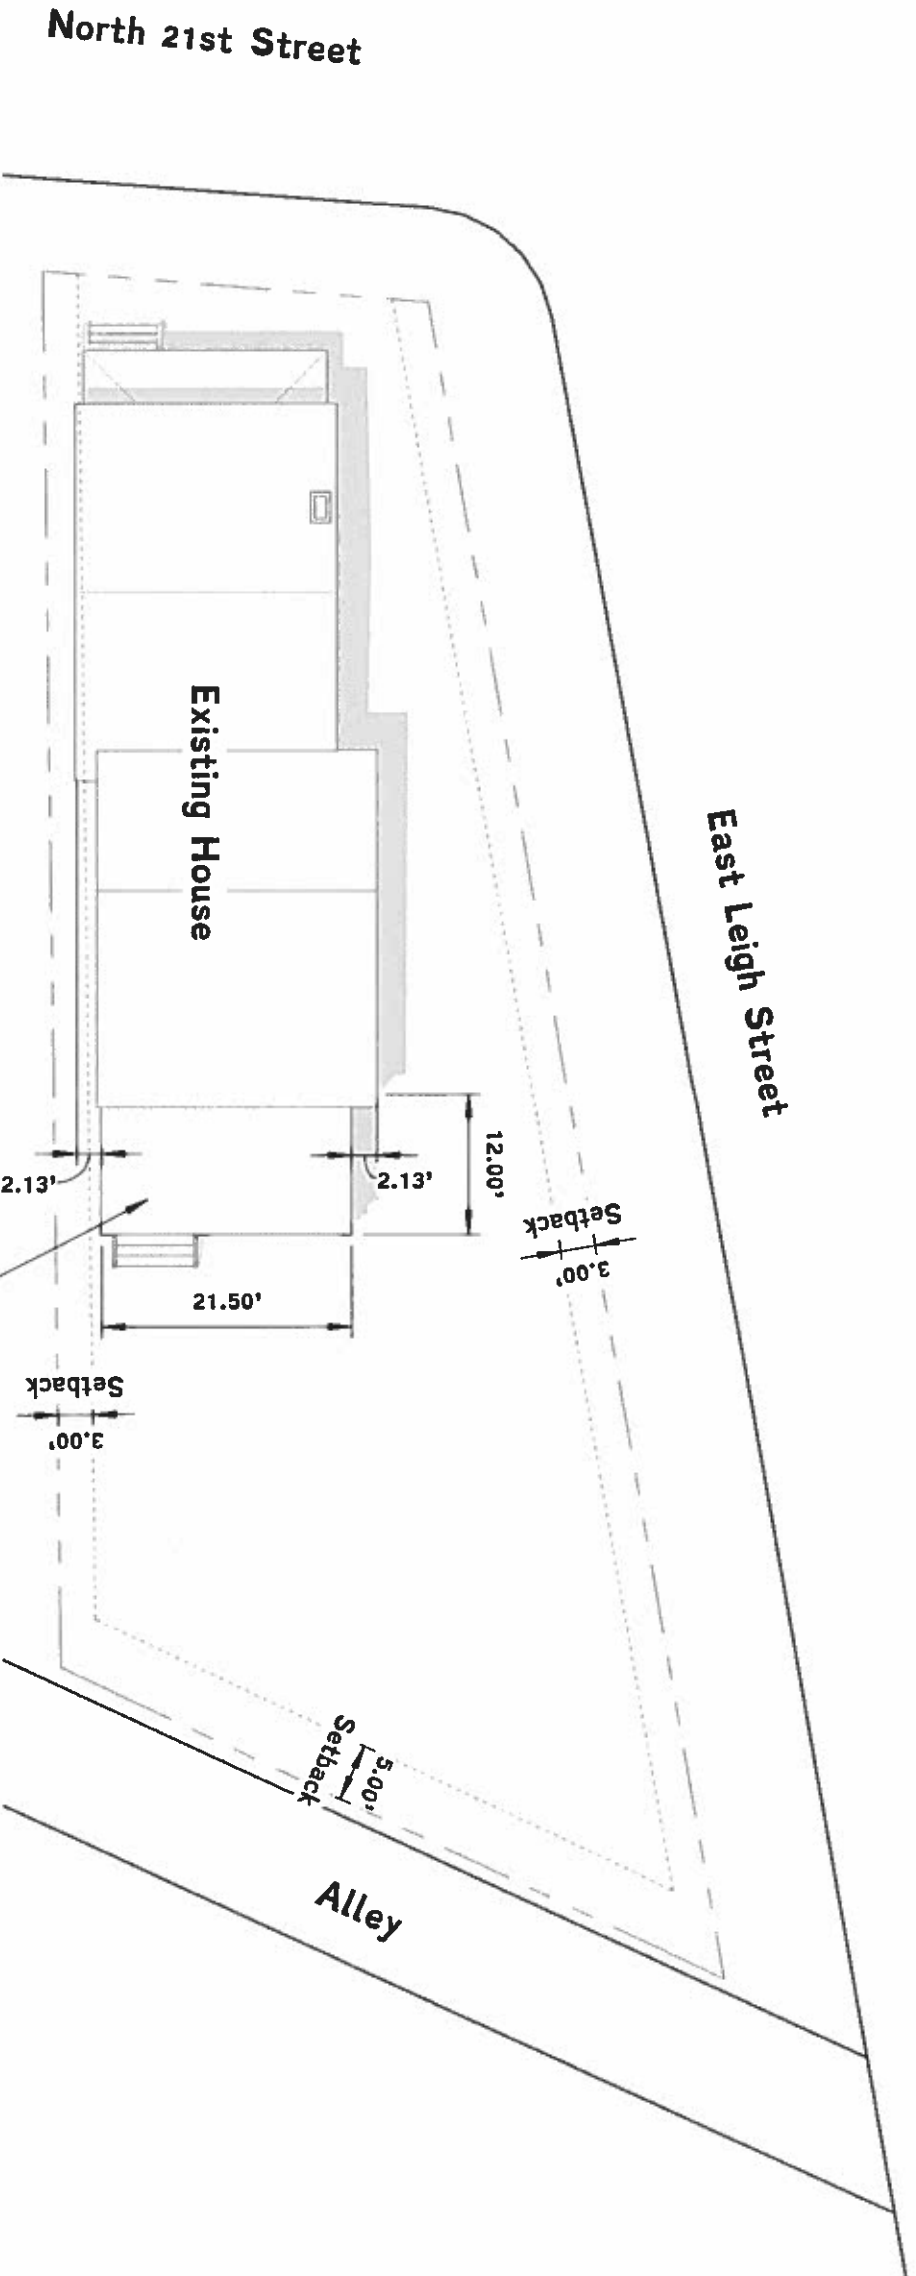

Proposed 2 Story Covered Porch




Obsidian, Inc.
 515 North 22nd Street
 Richmond, VA 23223
 804.647.1589
 obsidianva@gmail.com


Site Layout
 511 North 21st Street - Renovation Plans
 Antwaun D. Griffin
 August 31, 2018

CAR2



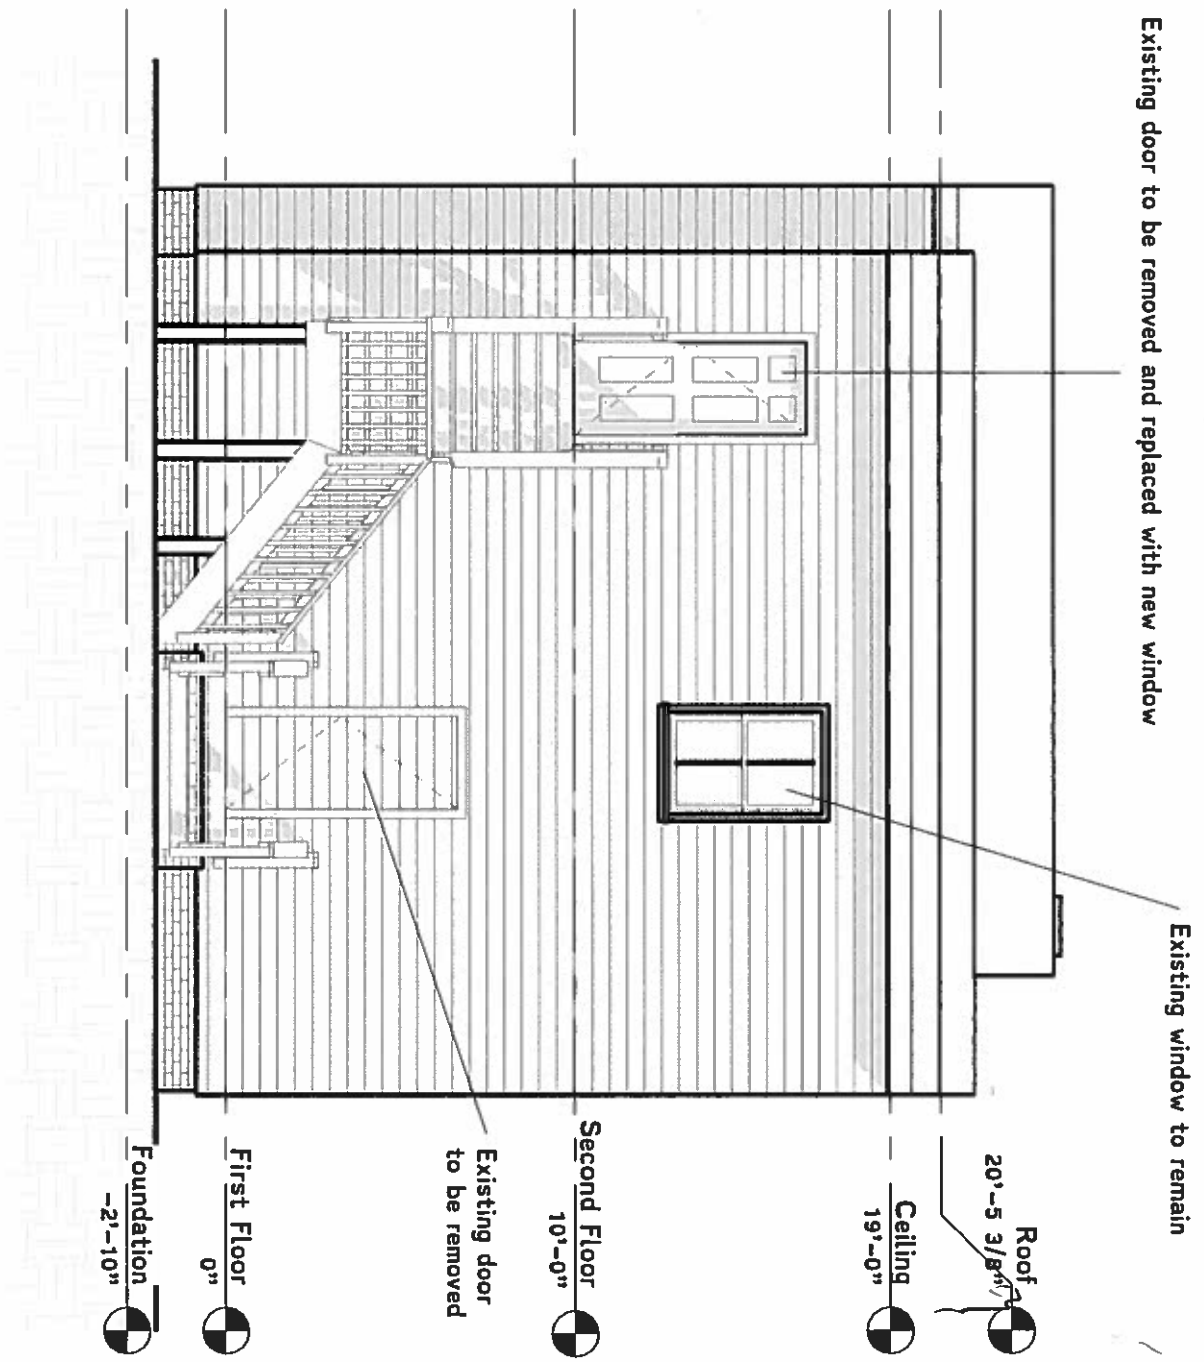

1 Existing East
3/16" = 1'-0"

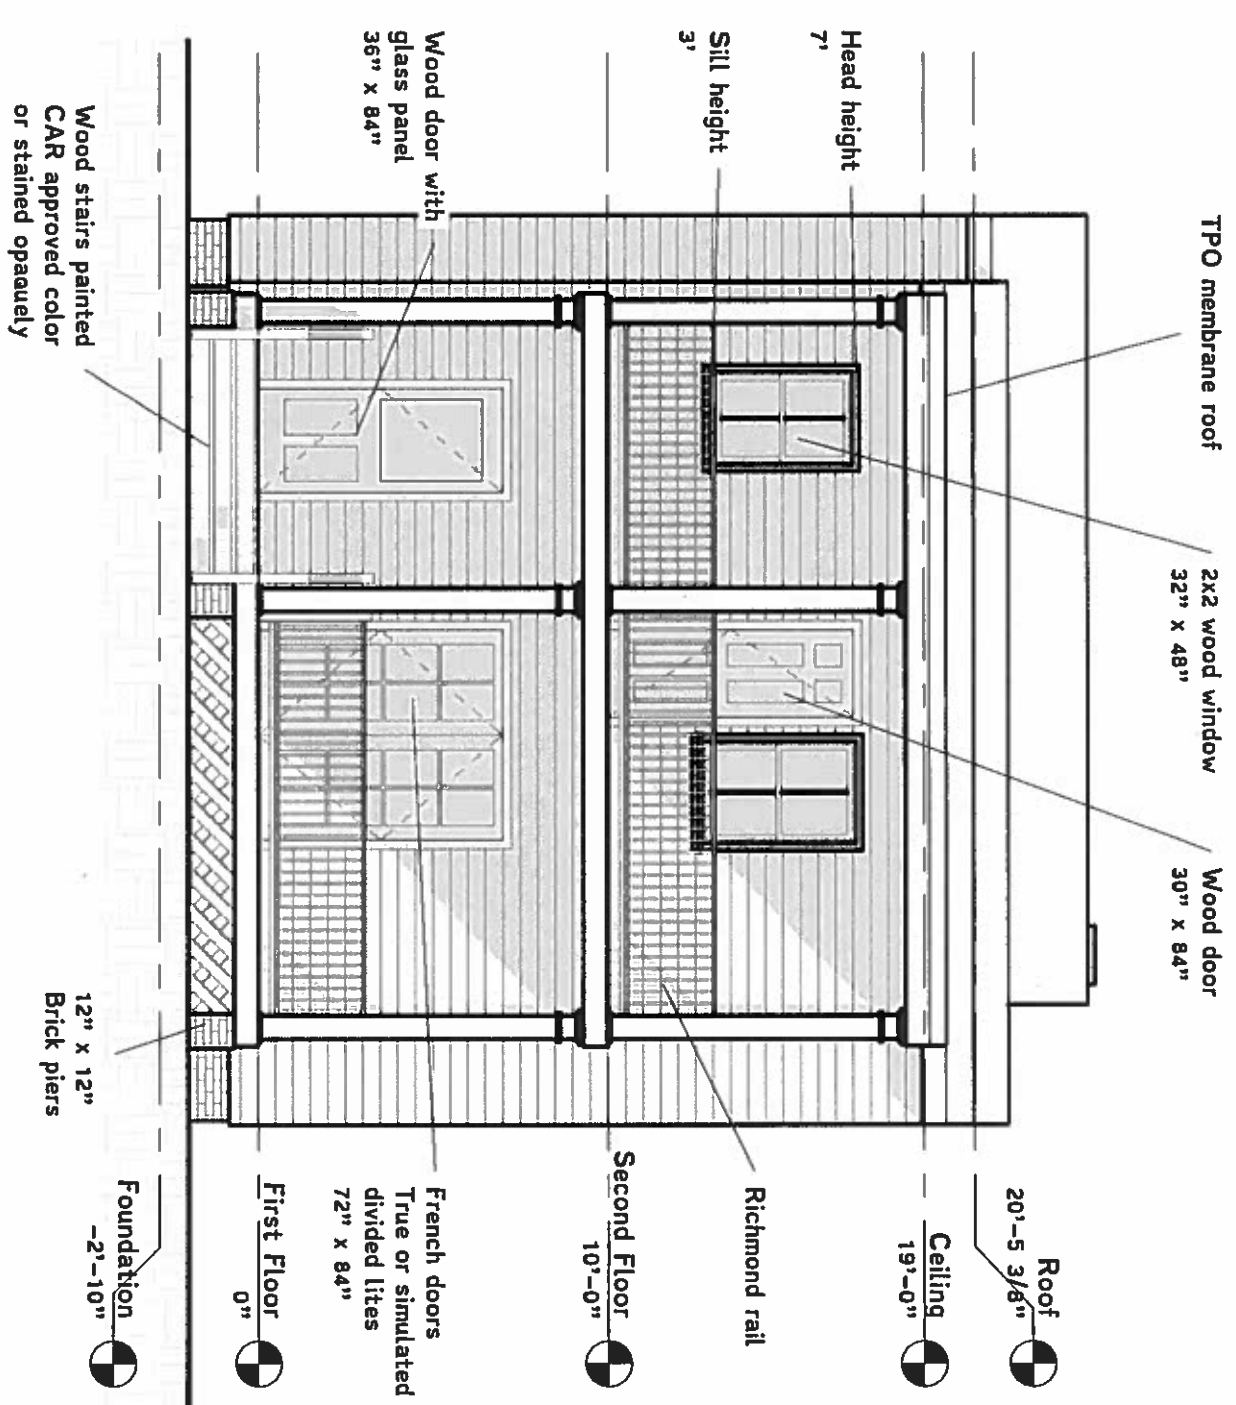



2 Proposed East
3/16" = 1'-0"

Rev.	Date	Description


Obsidian, Inc.
515 North 22nd Street
Richmond, VA 23223
804.647.1589
obsidianrva@gmail.com

East Elevation
511 North 21st Street - Renovation Plans
Antwaun D. Griffin
August 31, 2018

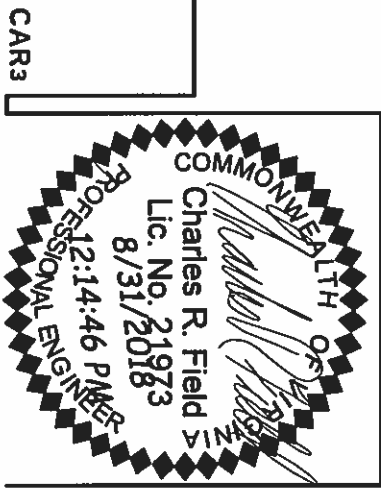

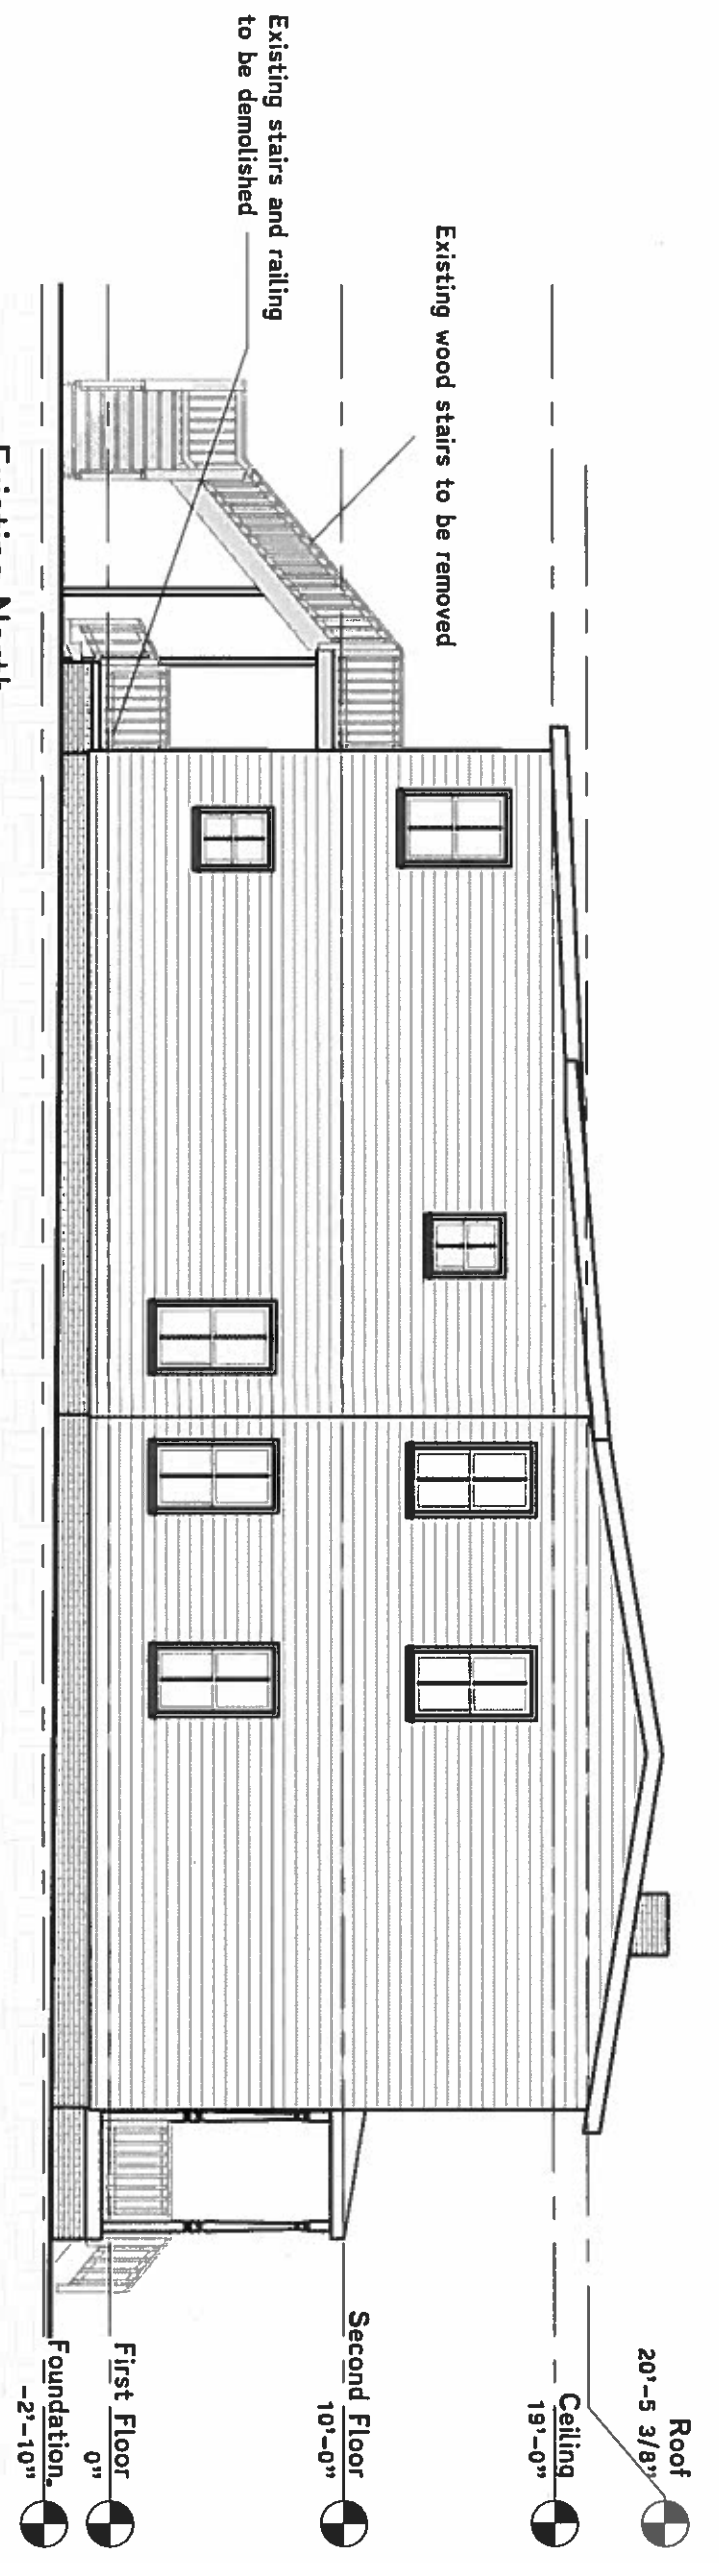

1 Existing North
1/8" = 1'-0"

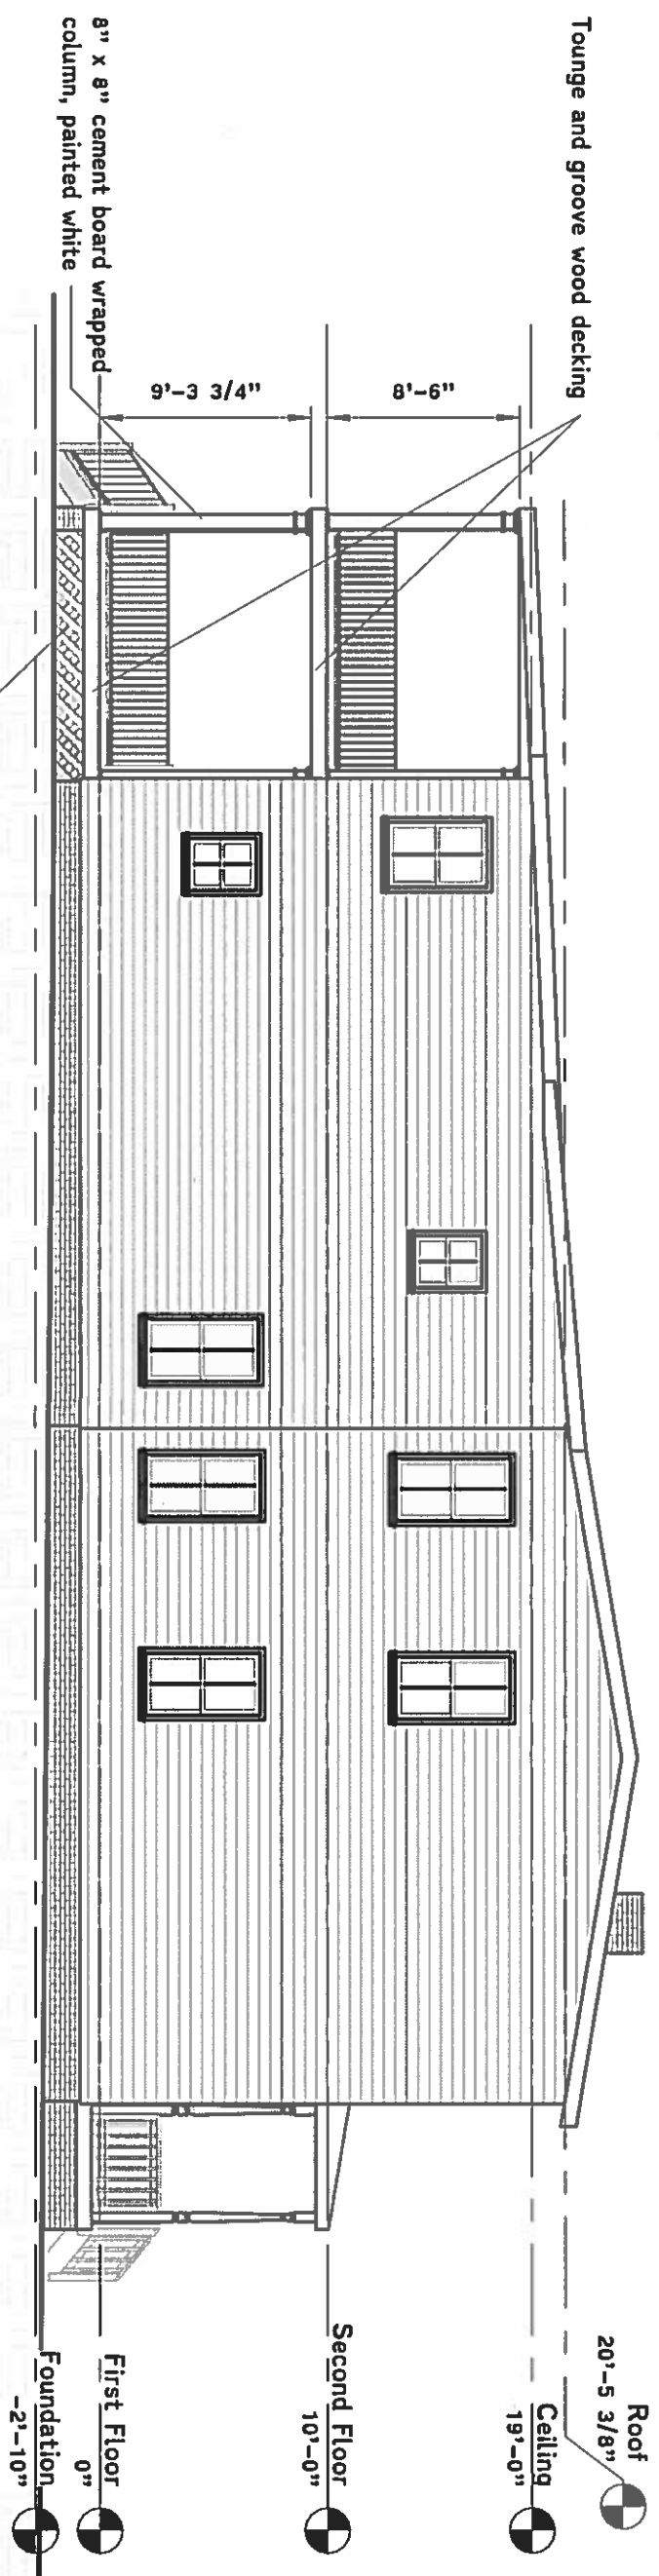

2 Proposed North
1/8" = 1'-0"


Rev.	Date	Description

Obsidian, Inc.
515 North 22nd Street
Richmond, VA 23223
804.647.1589
obsidianrva@gmail.com


North Elevations
511 North 21st Street - Renovation Plans
Antwaun D. Griffin
August 31, 2018
CAR4



1 Existing South
1/8" = 1'-0"

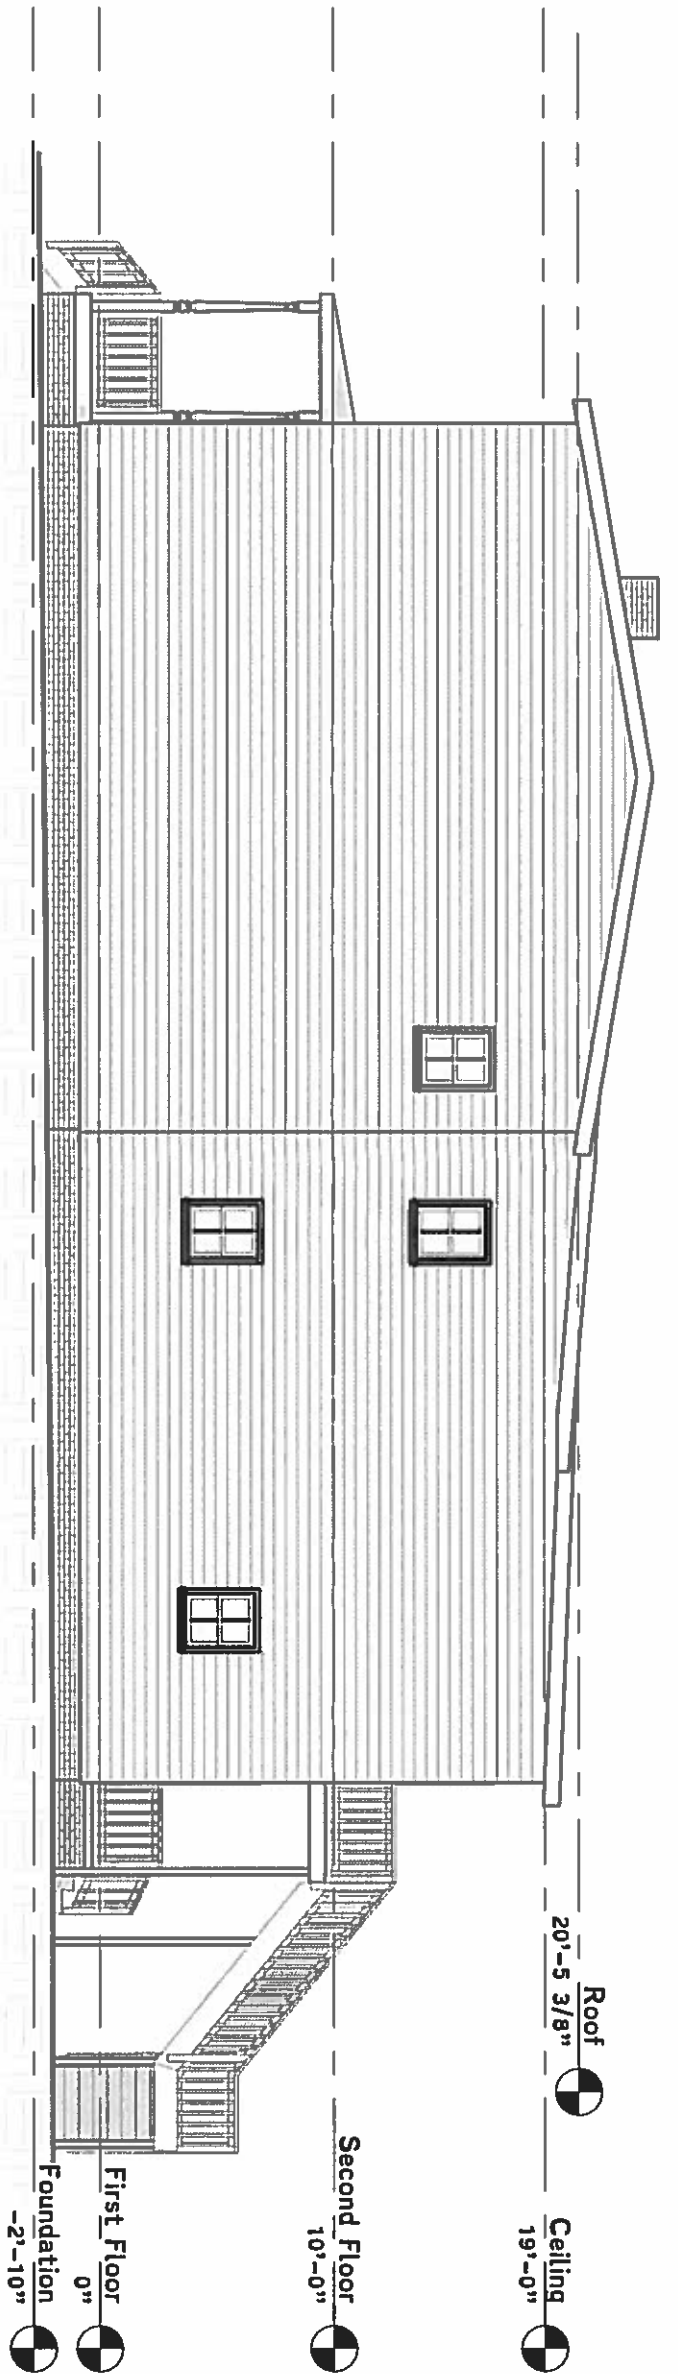

2 Proposed South
1/8" = 1'-0"

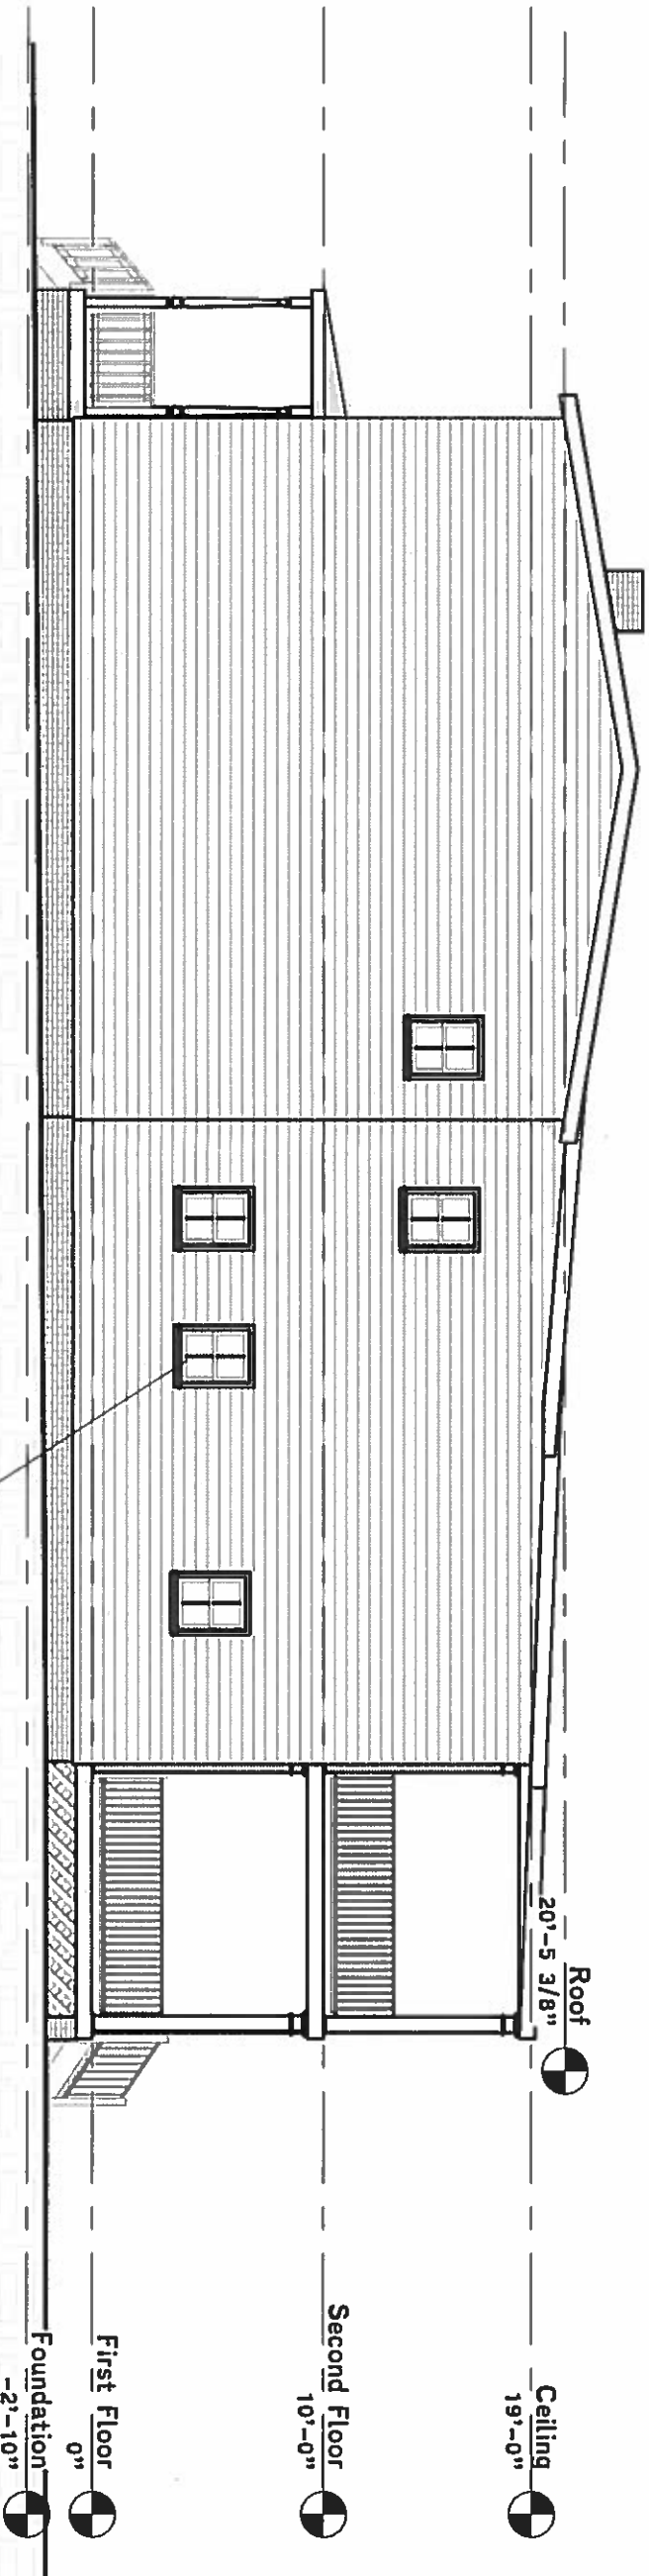


Rev.	Date	Description

Obsidian, Inc.
515 North 22nd Street
Richmond, VA 23223
804.647.1589
obsidianva@gmail.com

South Elevations
511 North 21st Street - Renovation Plans
Antwaun D. Griffin
August 31, 2018

CARS



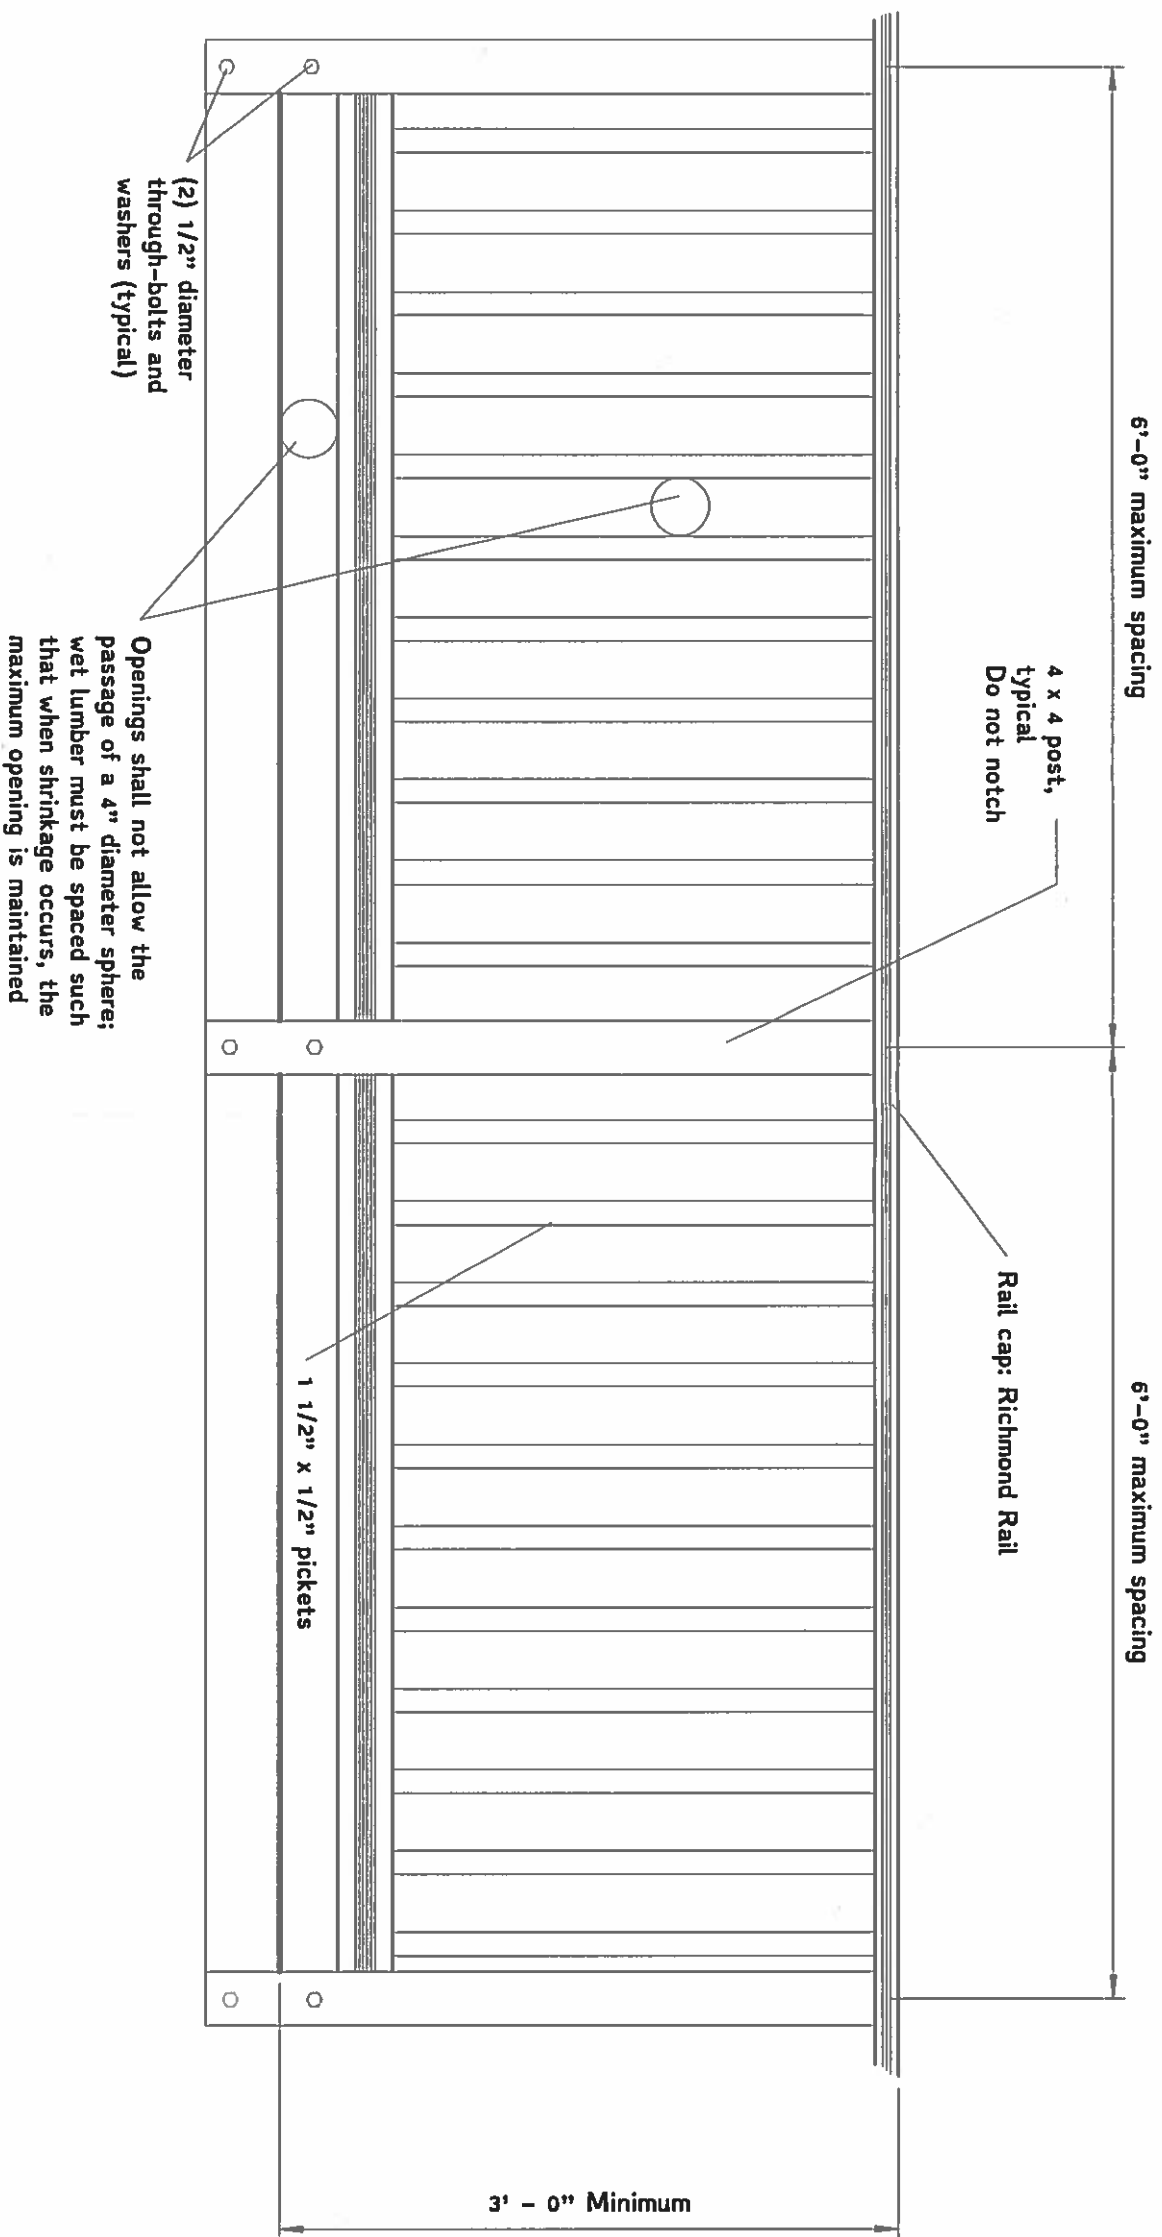

1 Richmond Rail Detail
1" = 1'-0"


Rev.	Date	Description

Obsidian, Inc.
515 North 22nd Street
Richmond, VA 23223
804.647.1589
obsidianrva@gmail.com

Railing Detail
511 North 21st Street - Renovation Plans
Antwaun D. Griffin
August 31, 2018

CAR6



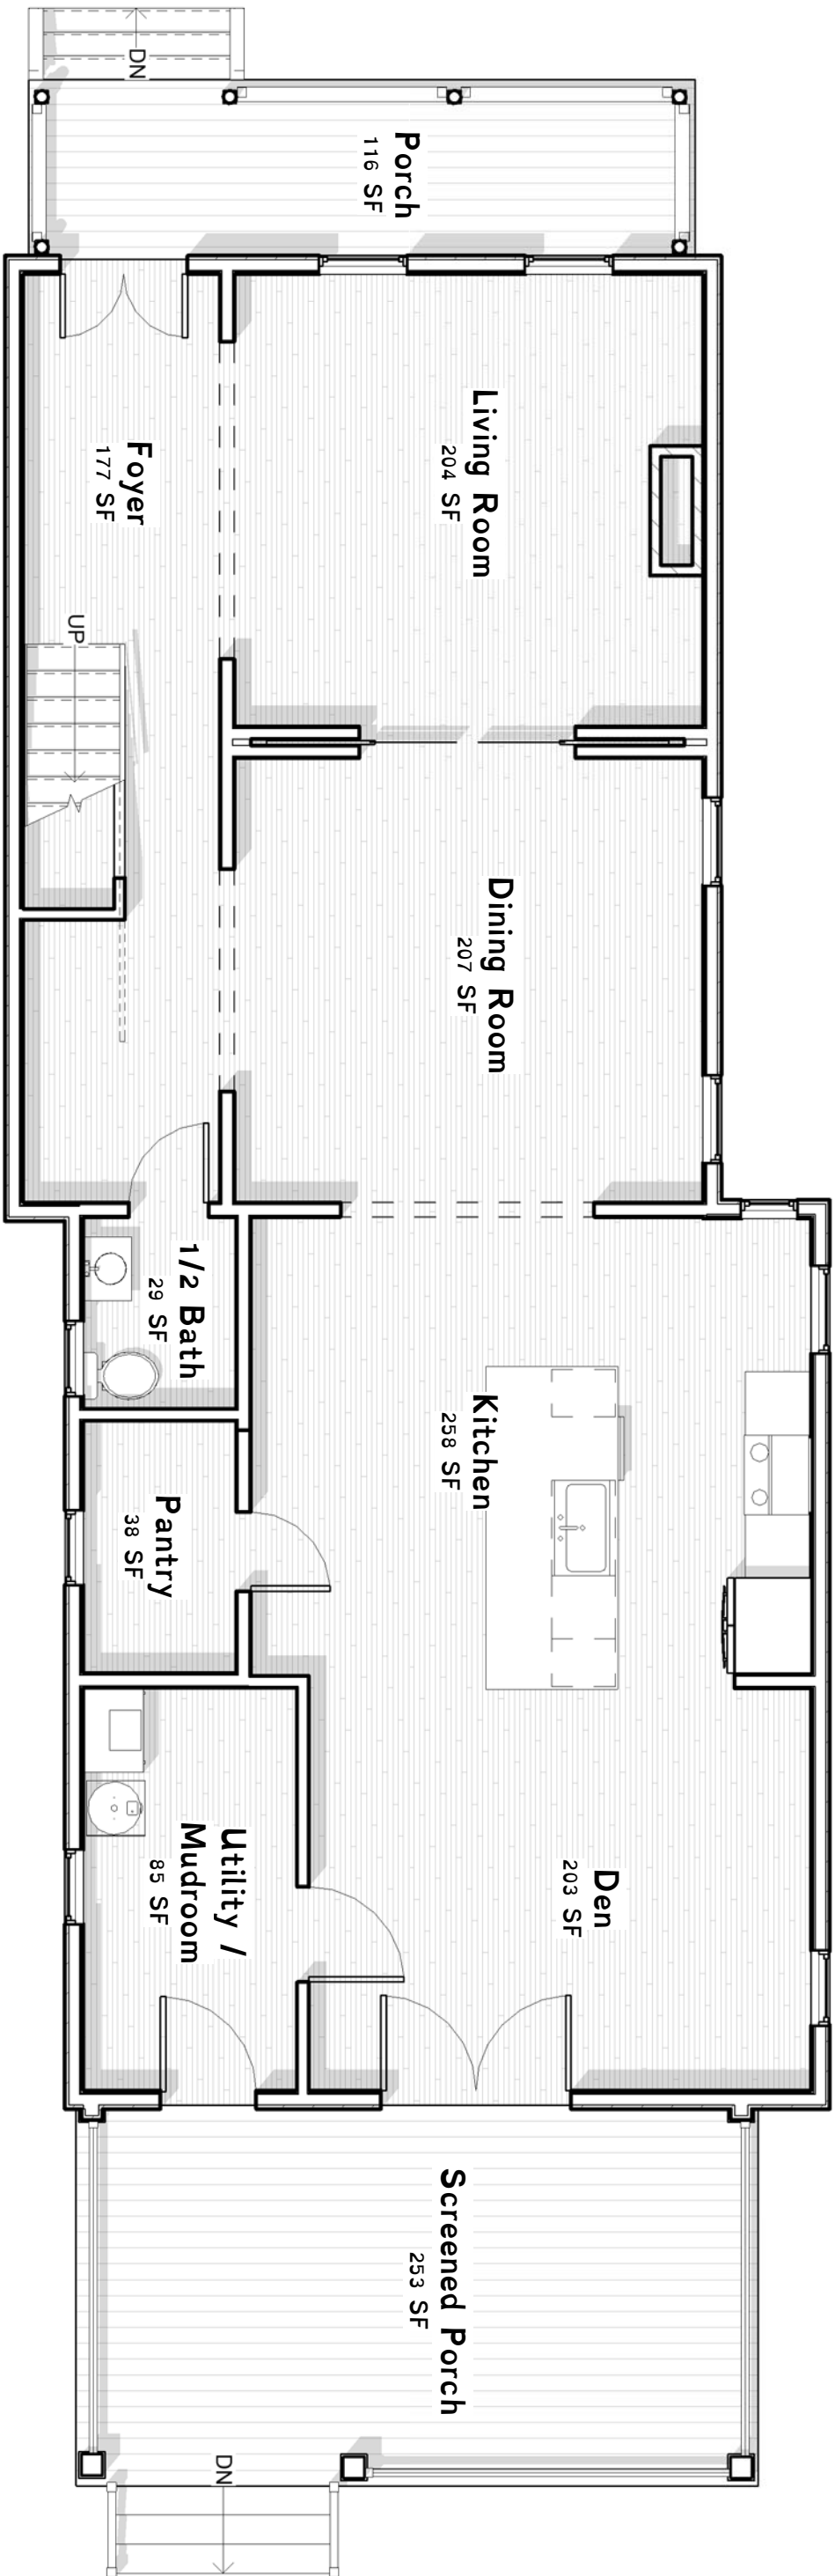


Rev.	Date	Description

Obsidian, Inc.
 515 North 22nd Street
 Richmond, VA 23223
 804.647.1589
 obsidianva@gmail.com

1st Floor - floor plan
 511 North 21st Street - Renovation Plans
 Antwaun D. Griffin
 rev. 9/12/18
 August 31, 2018

CAR7



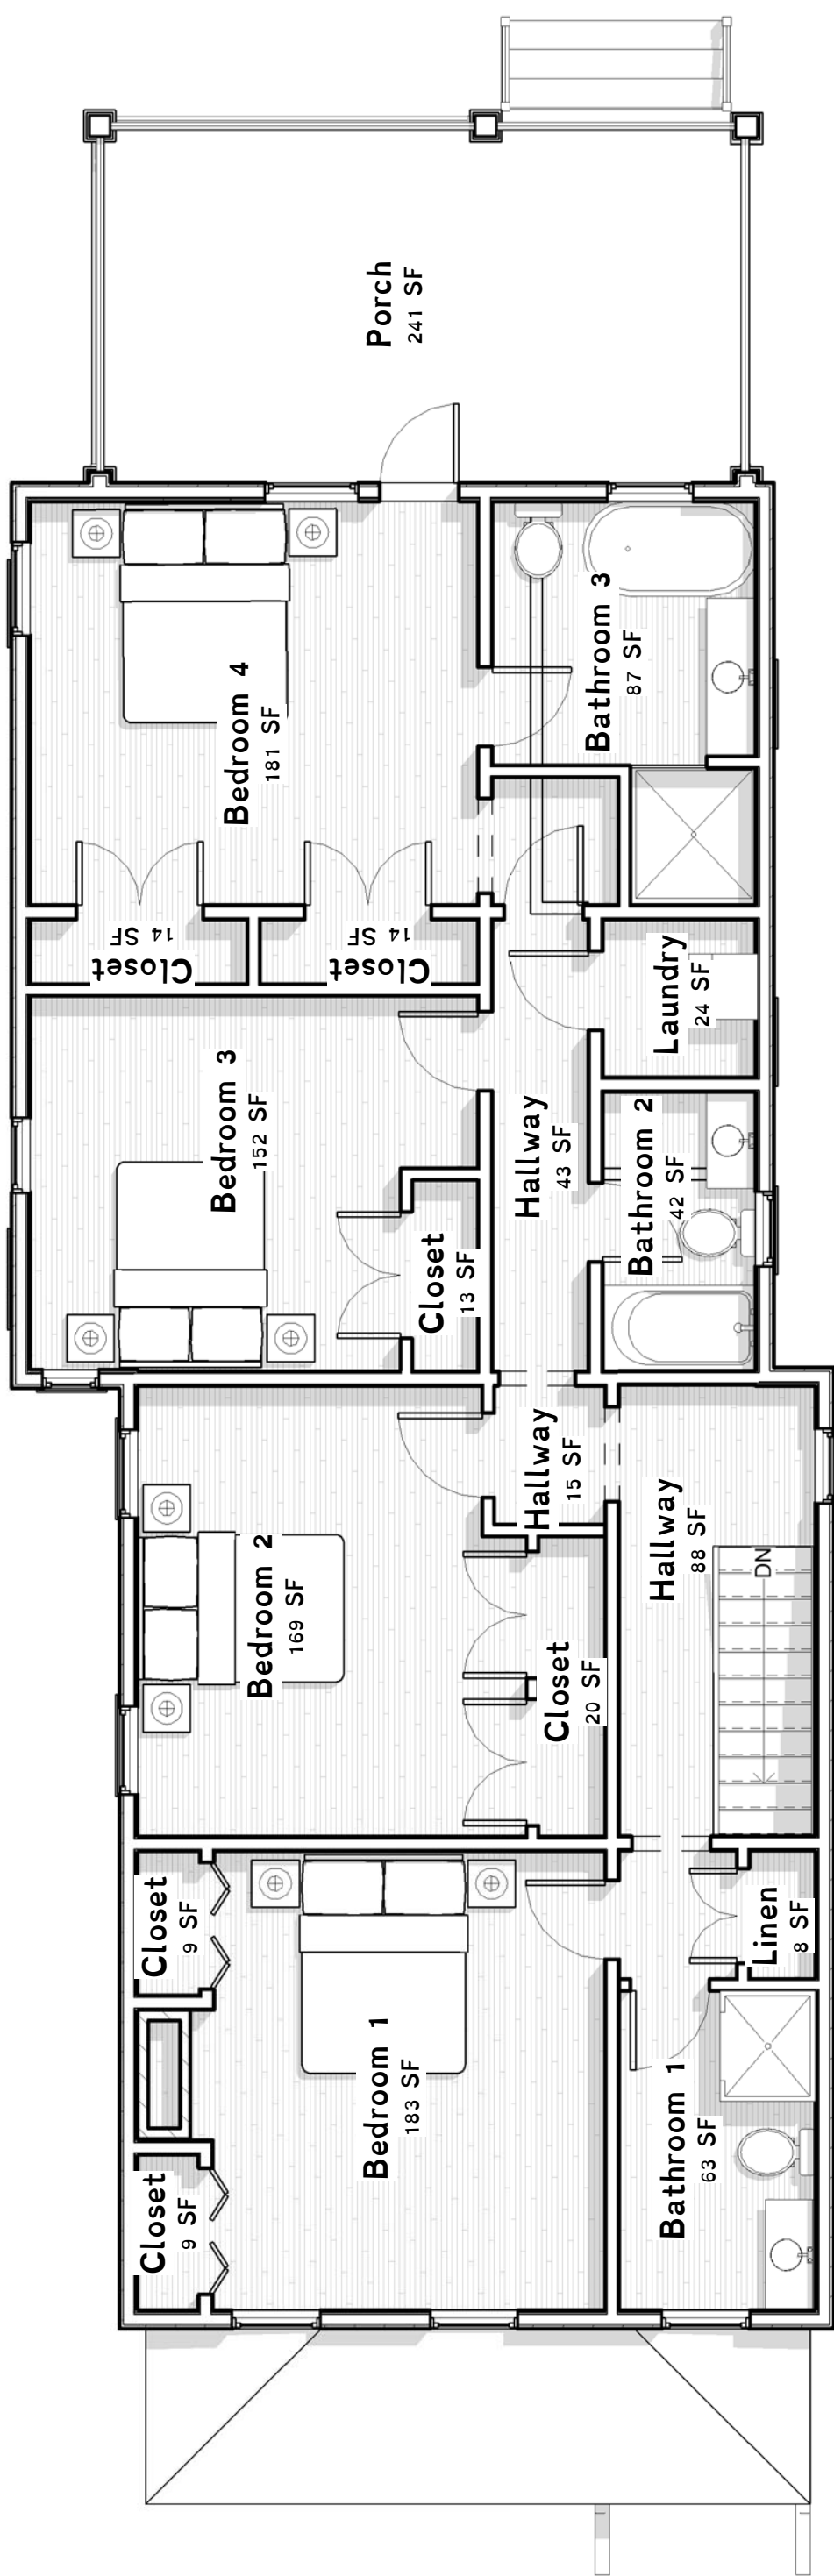

Print plans at 11" x 17"



2nd Floor - floor plan
 511 North 21st Street - Renovation Plans
 Antwaun D. Griffin
 rev. 9/12/18
 August 31, 2018
 CAR8

Obsidian, Inc.
 515 North 22nd Street
 Richmond, VA 23223
 804.647.1589
 obsidianva@gmail.com

Rev.	Date	Description