


591 CRAIGIE AVE

N0001047011 PARCEL ID

FOUNDATION PLAN SCALE 1/4" = 1'

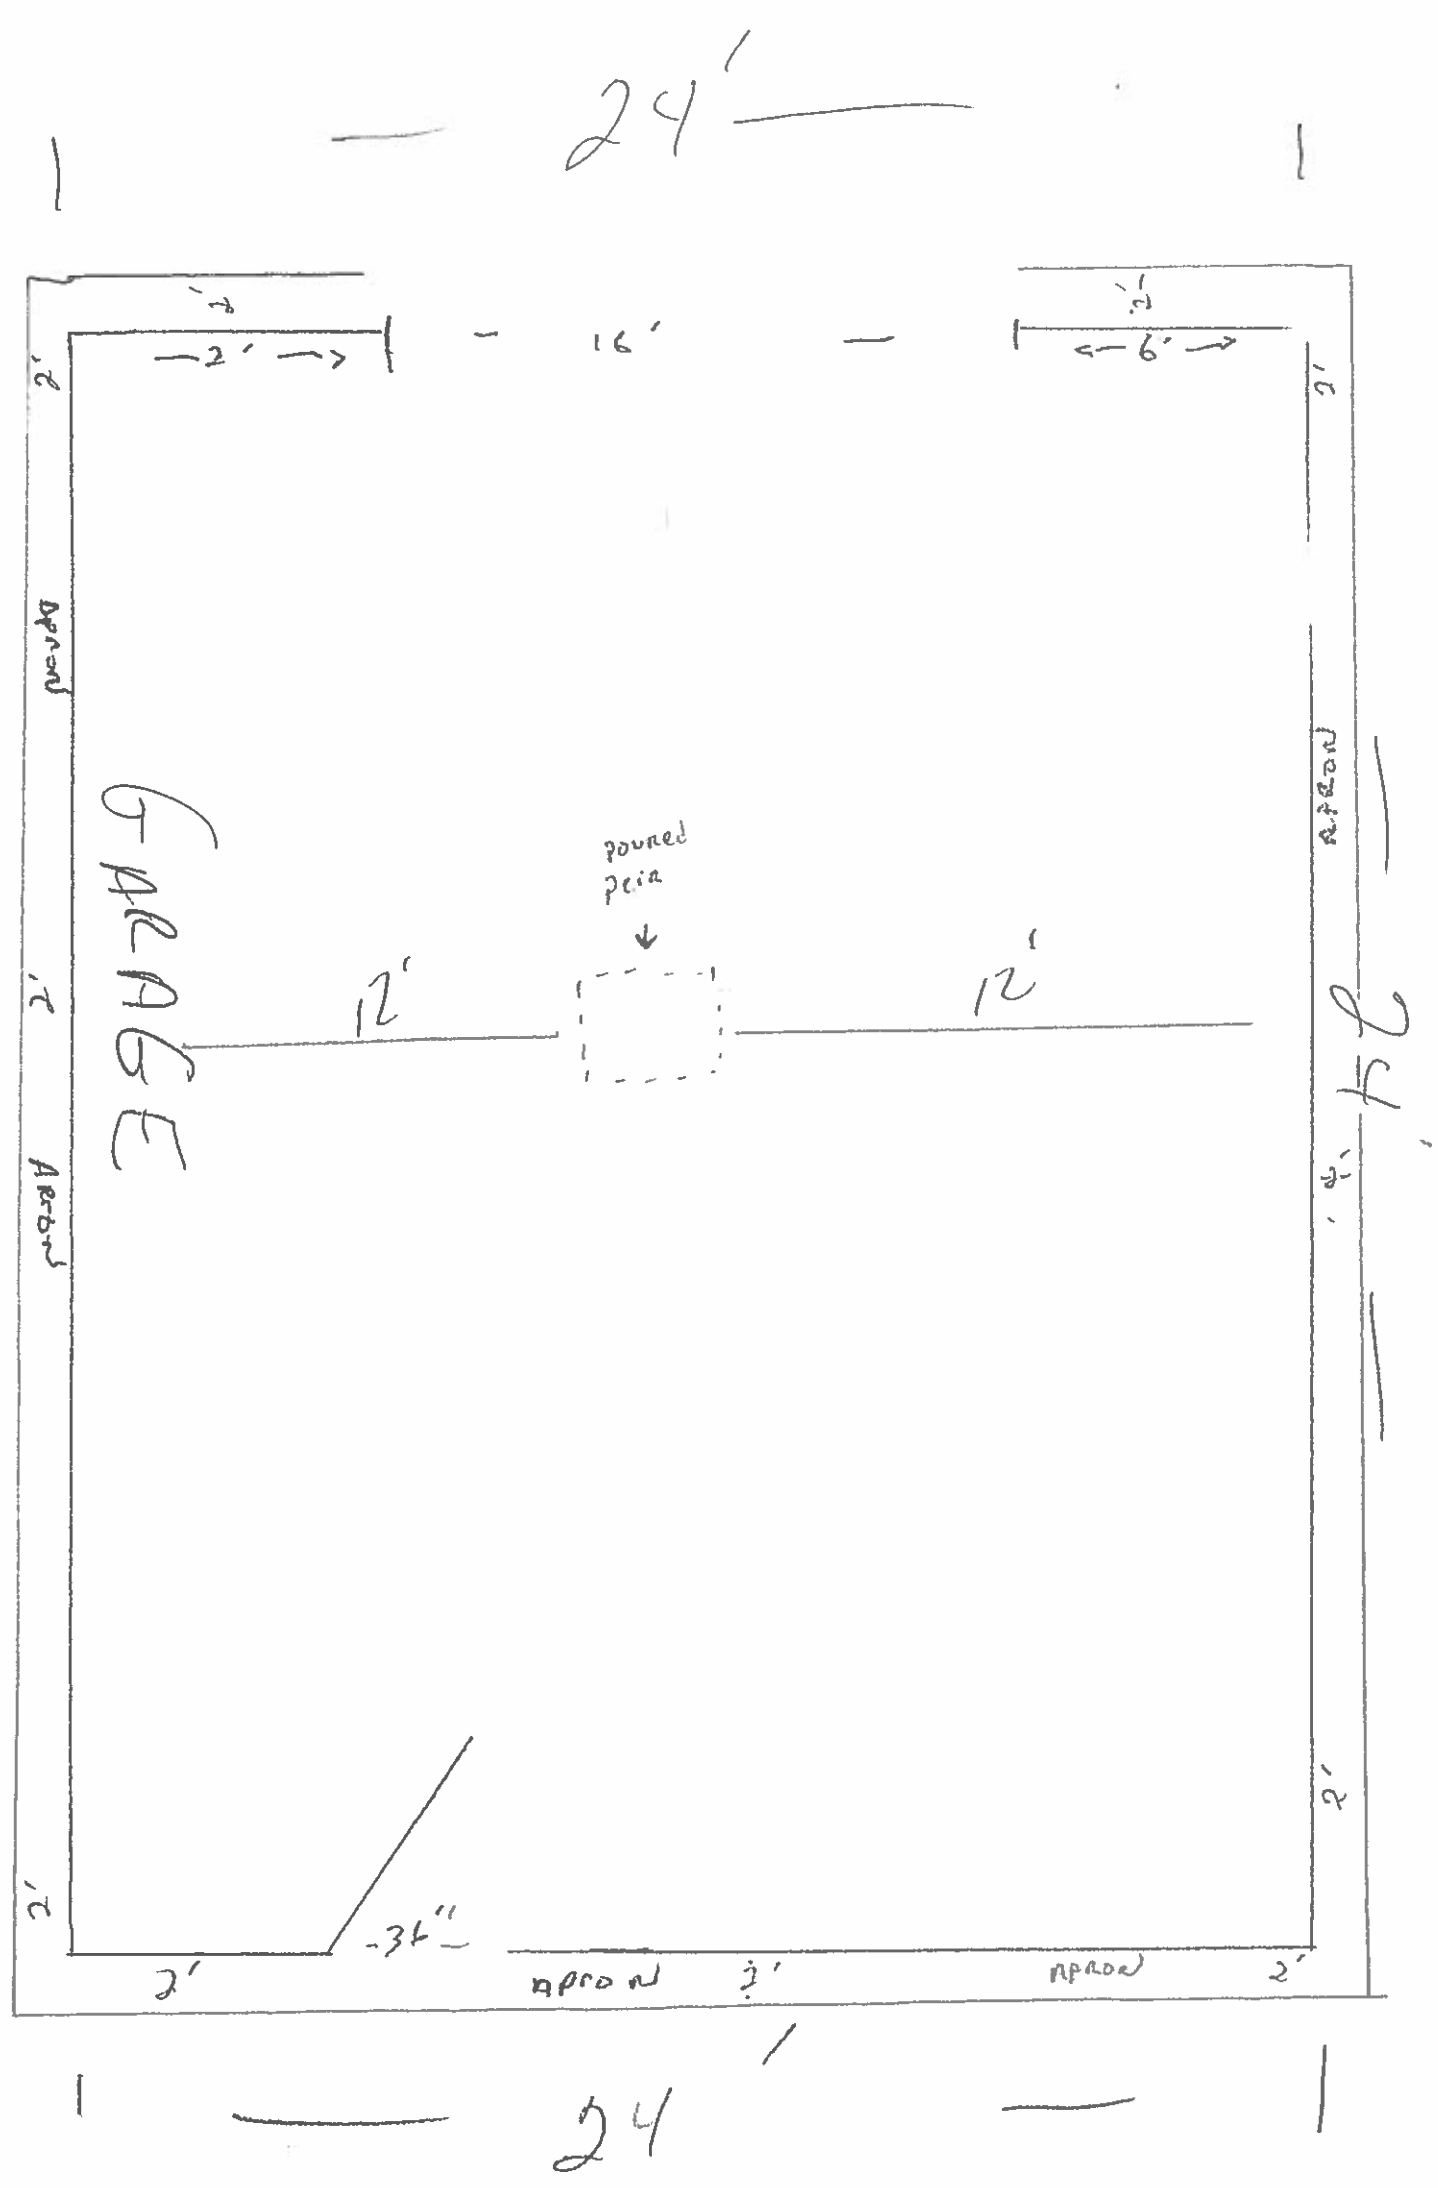

24'



24'


24'


FOUNDATION

PARCEL ID: N0001047011

↑ NORTH
PLOT PLAN
SCALE 1" = 20'

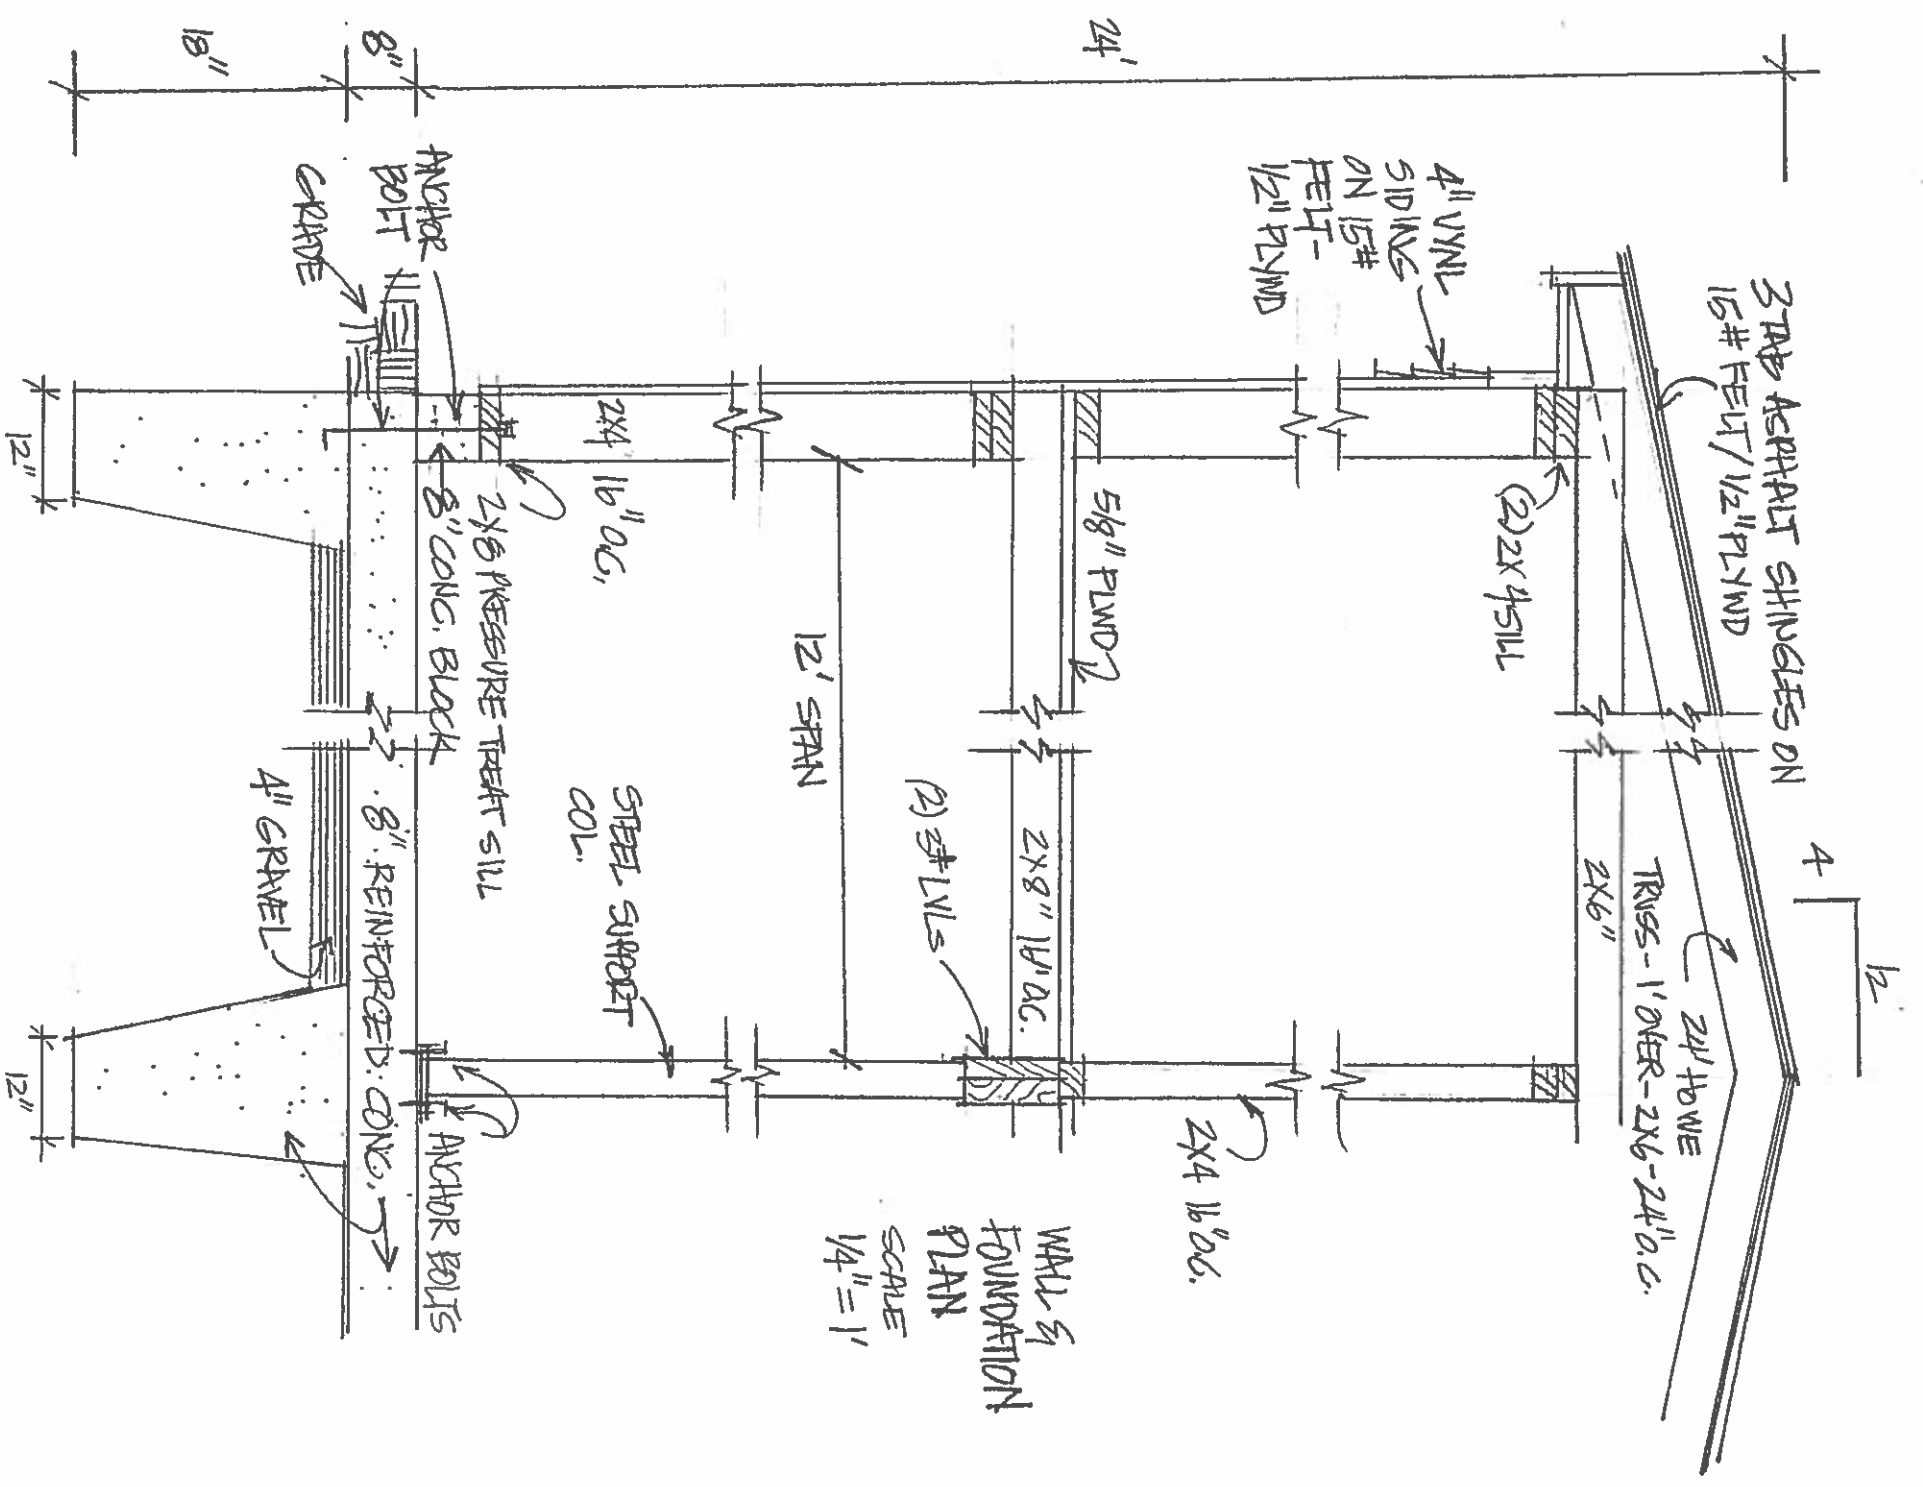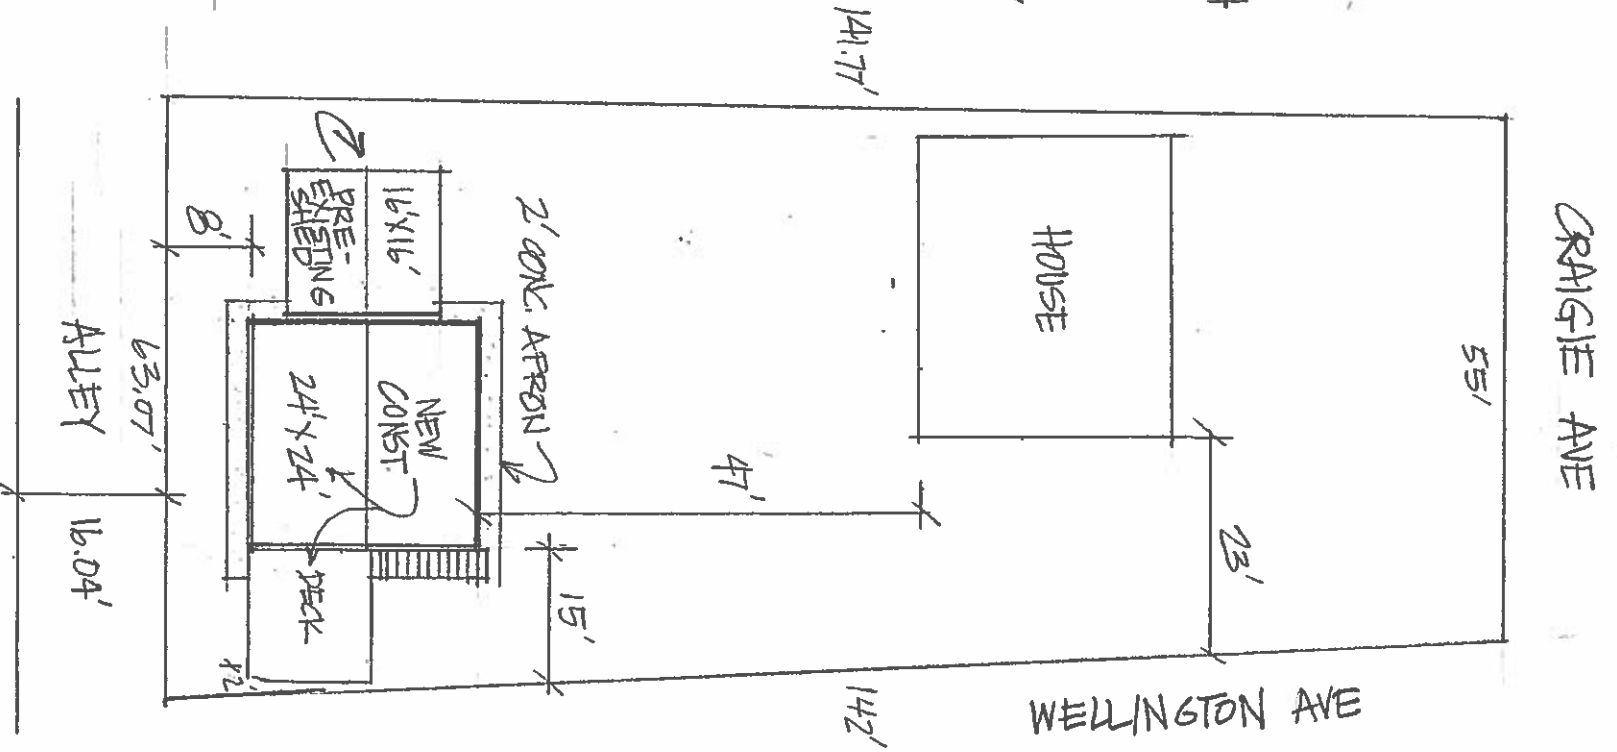

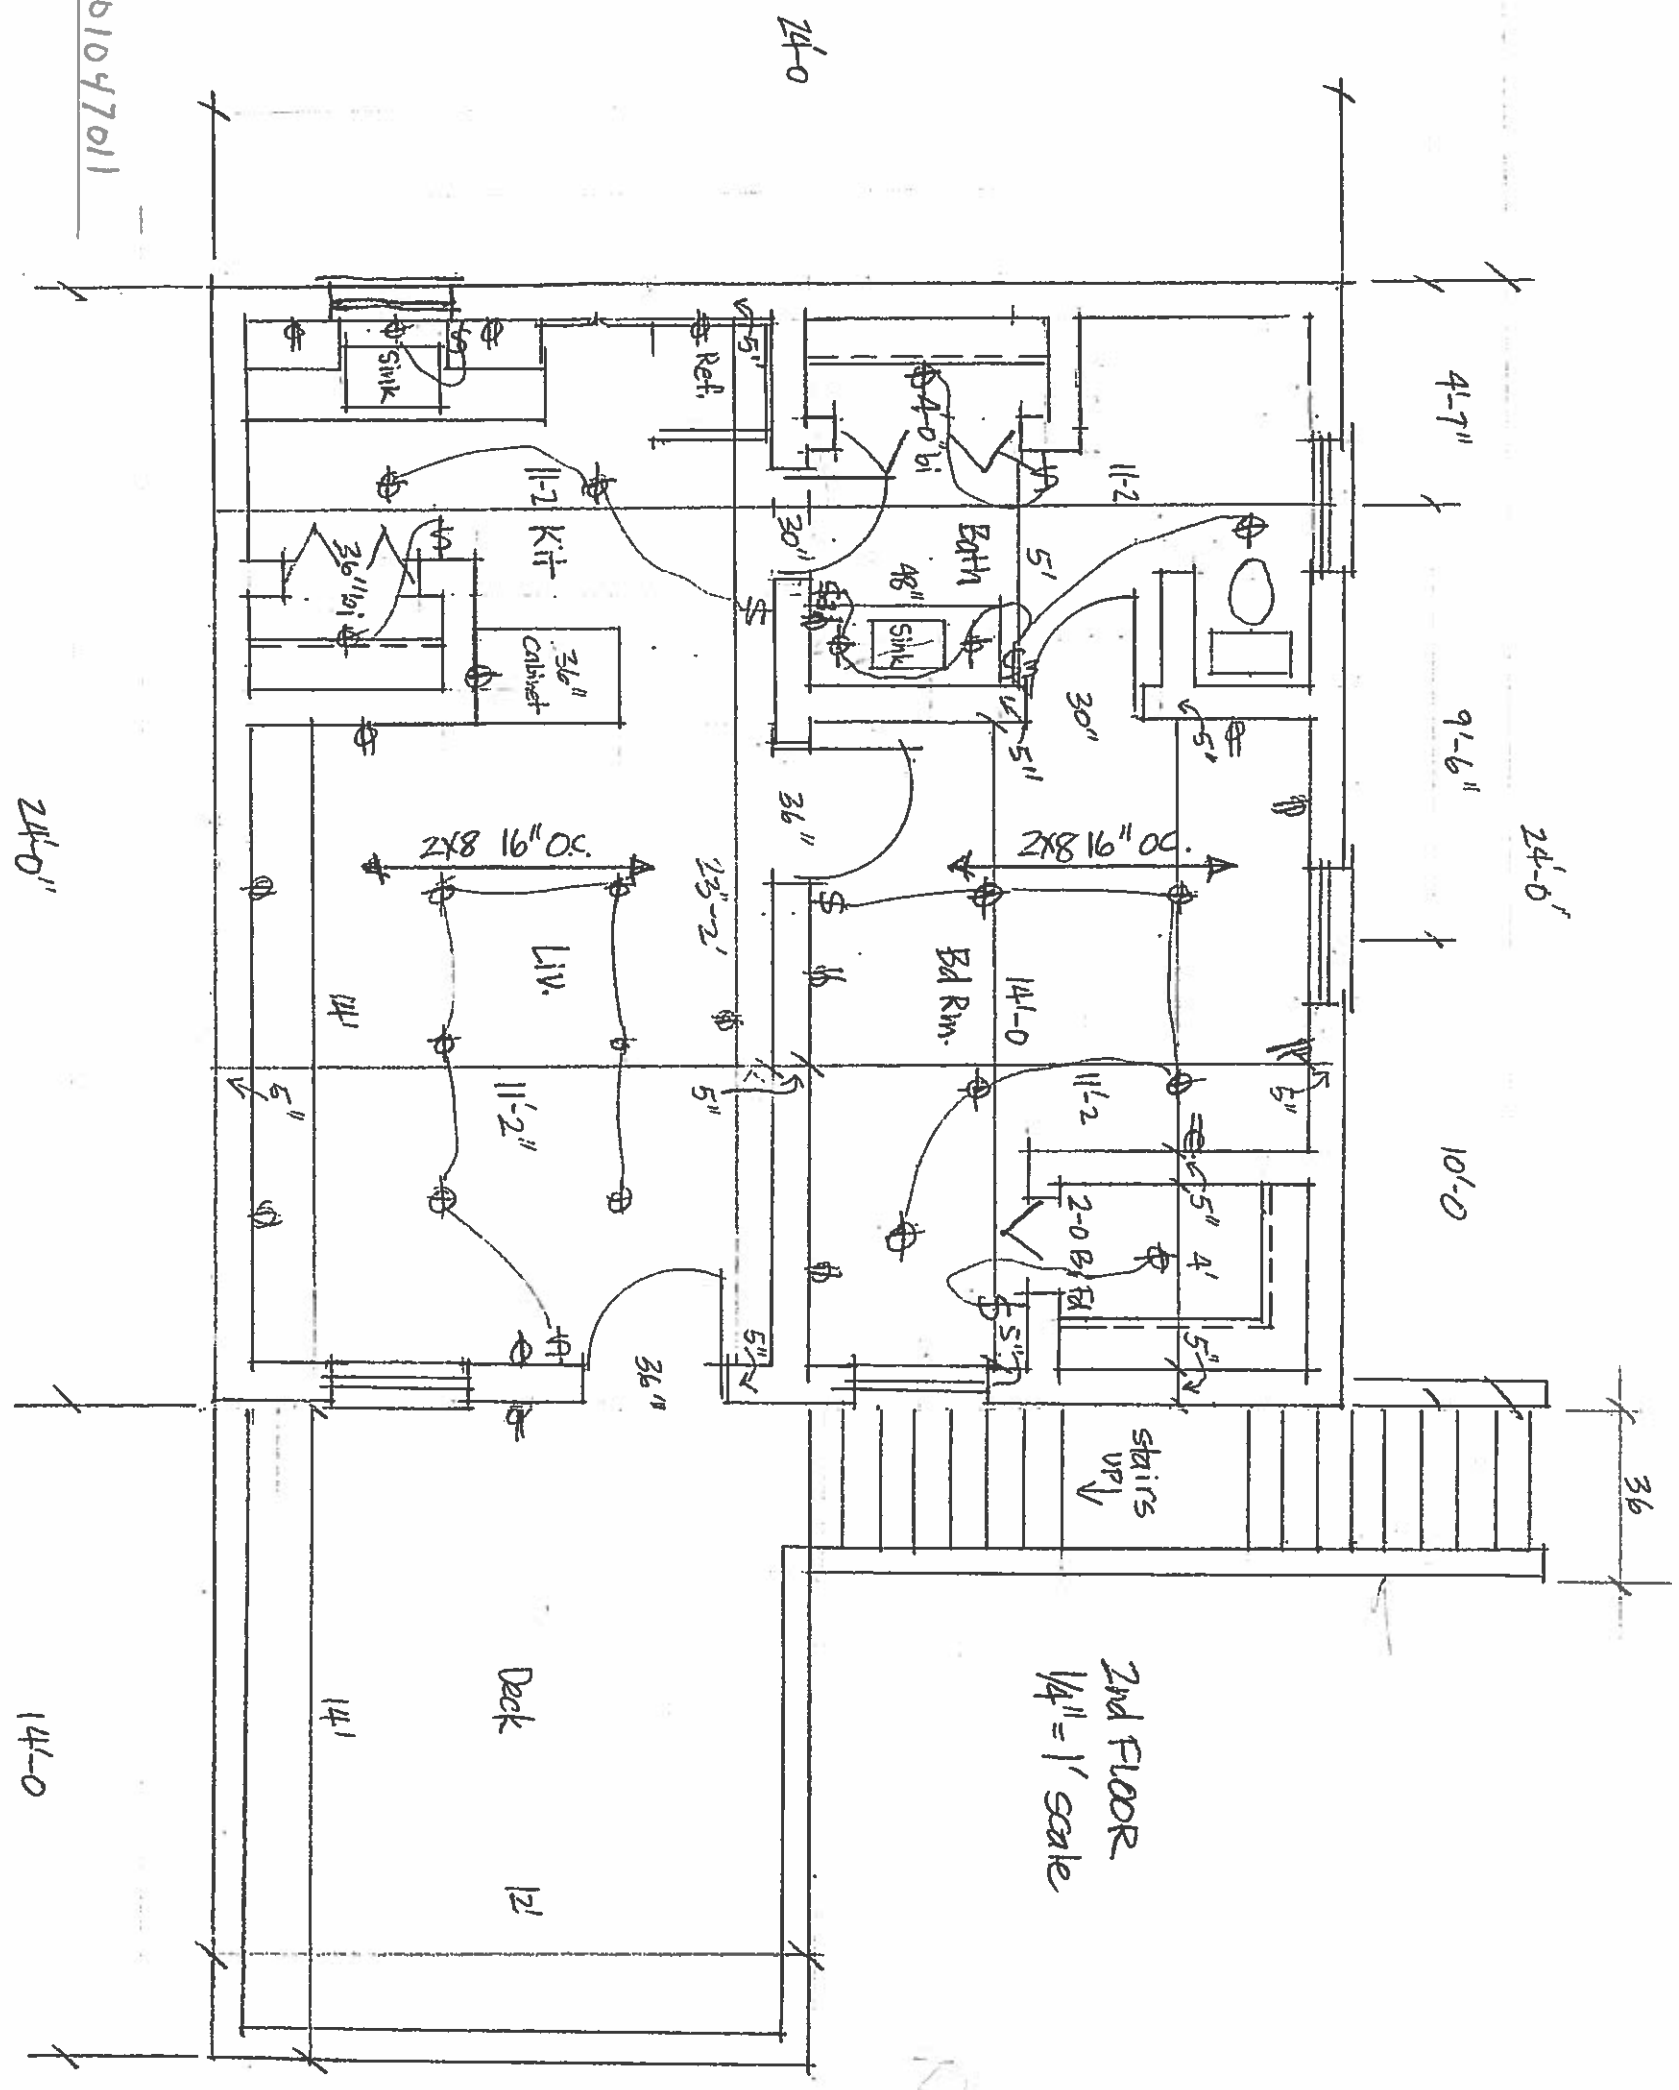

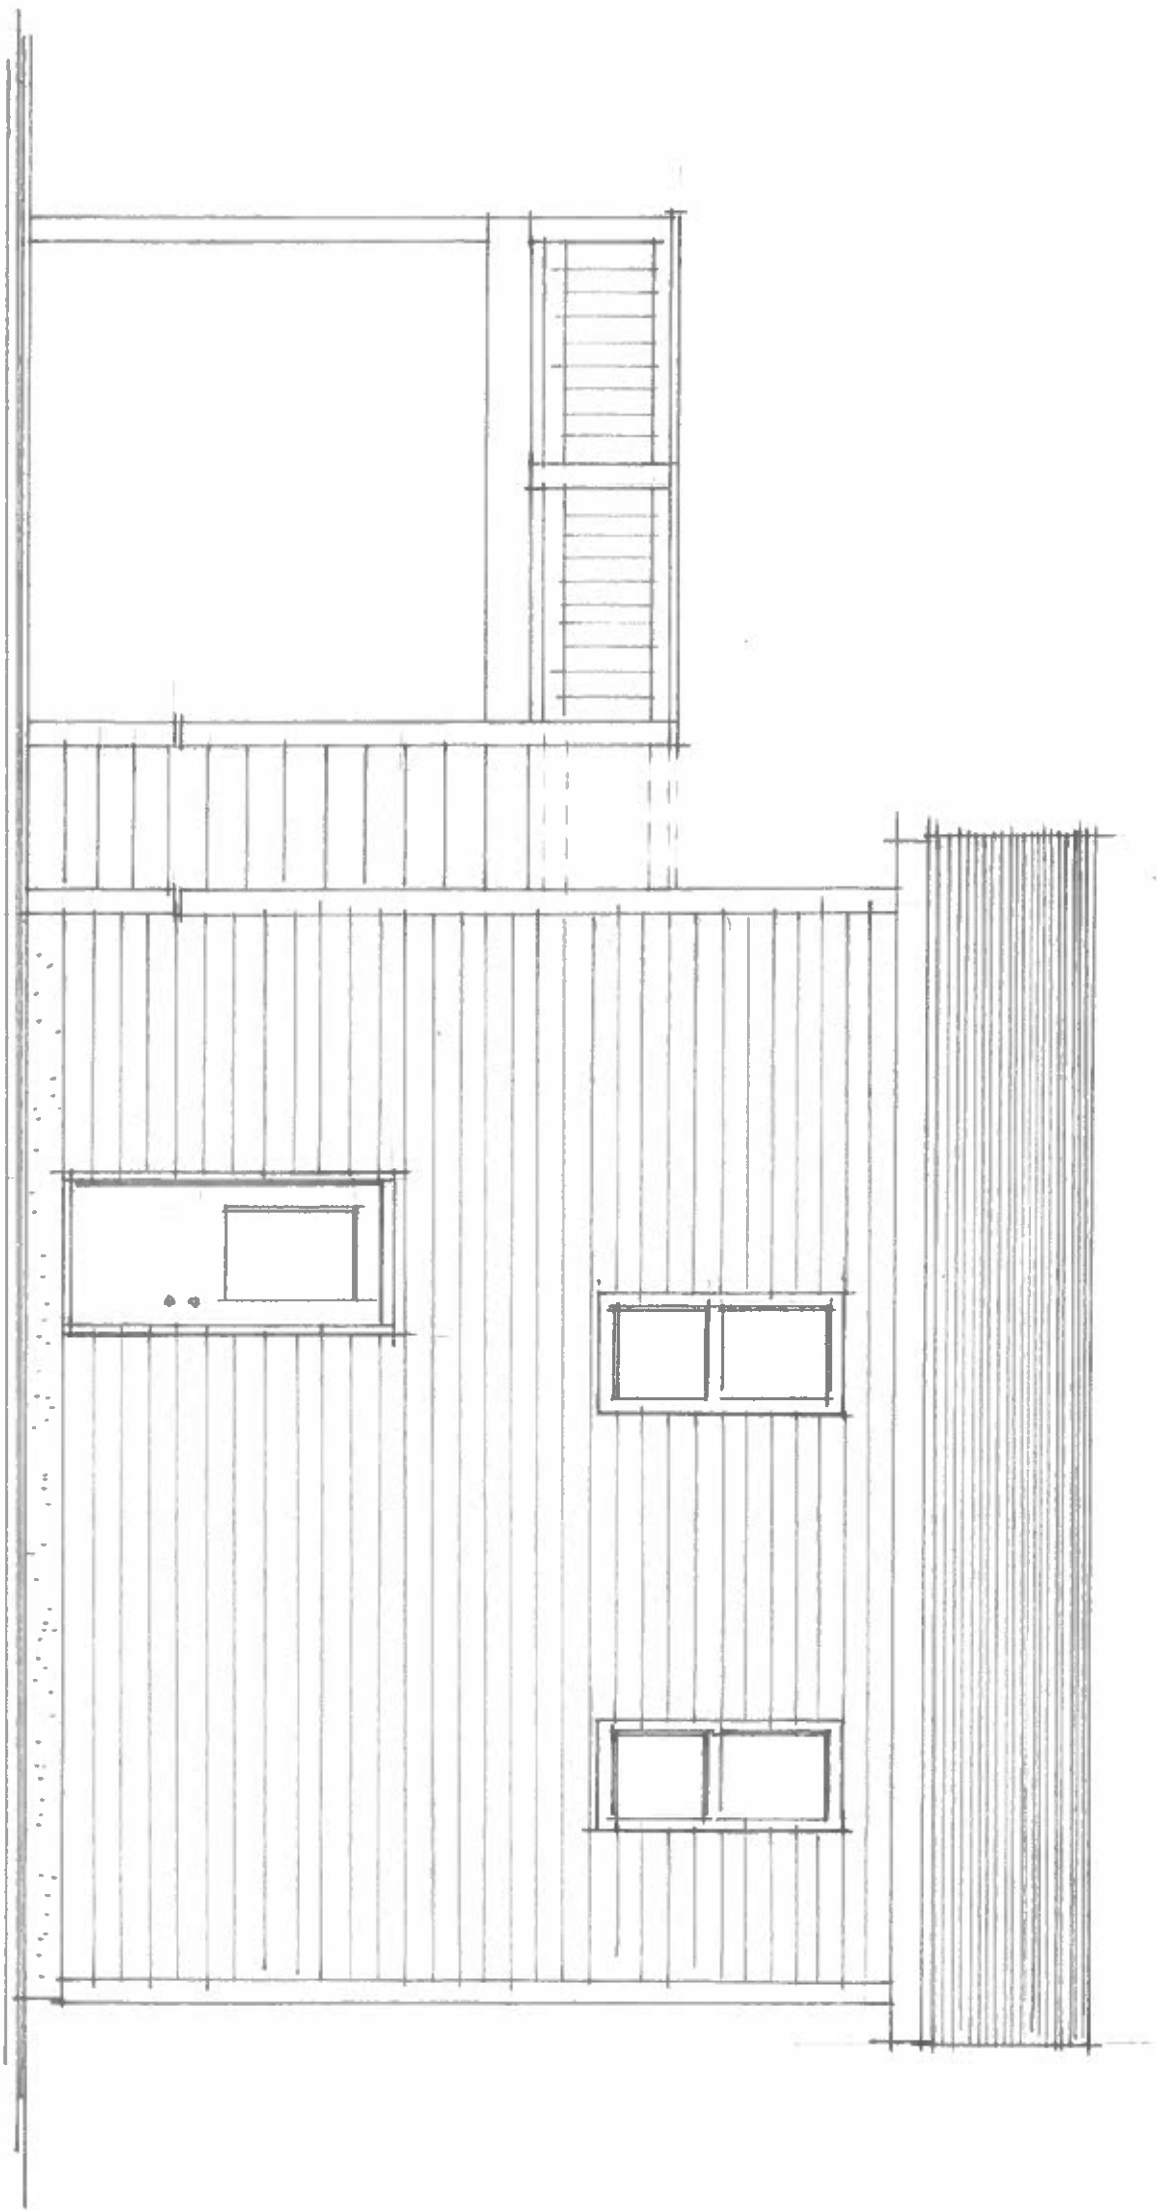


FRONT ELEVATION


PARCEL ID: N0001047011

FRONT Elevation Plan Scale 1/4" = 1'

521 CRAIGIE AVE

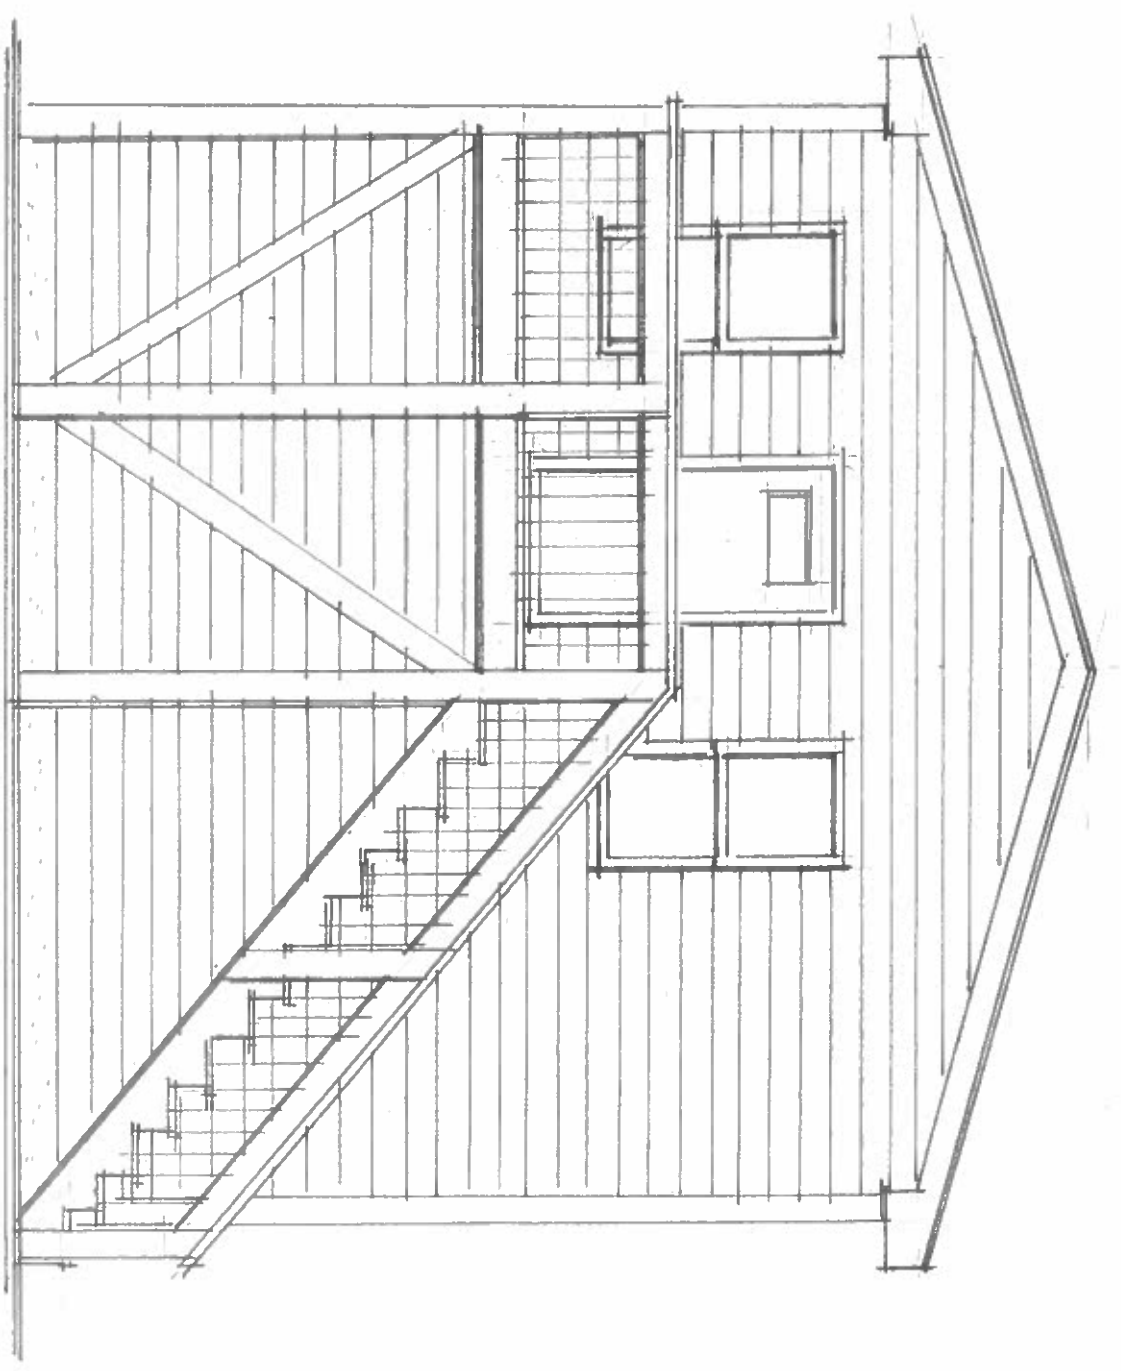

LEFT ELEVATION

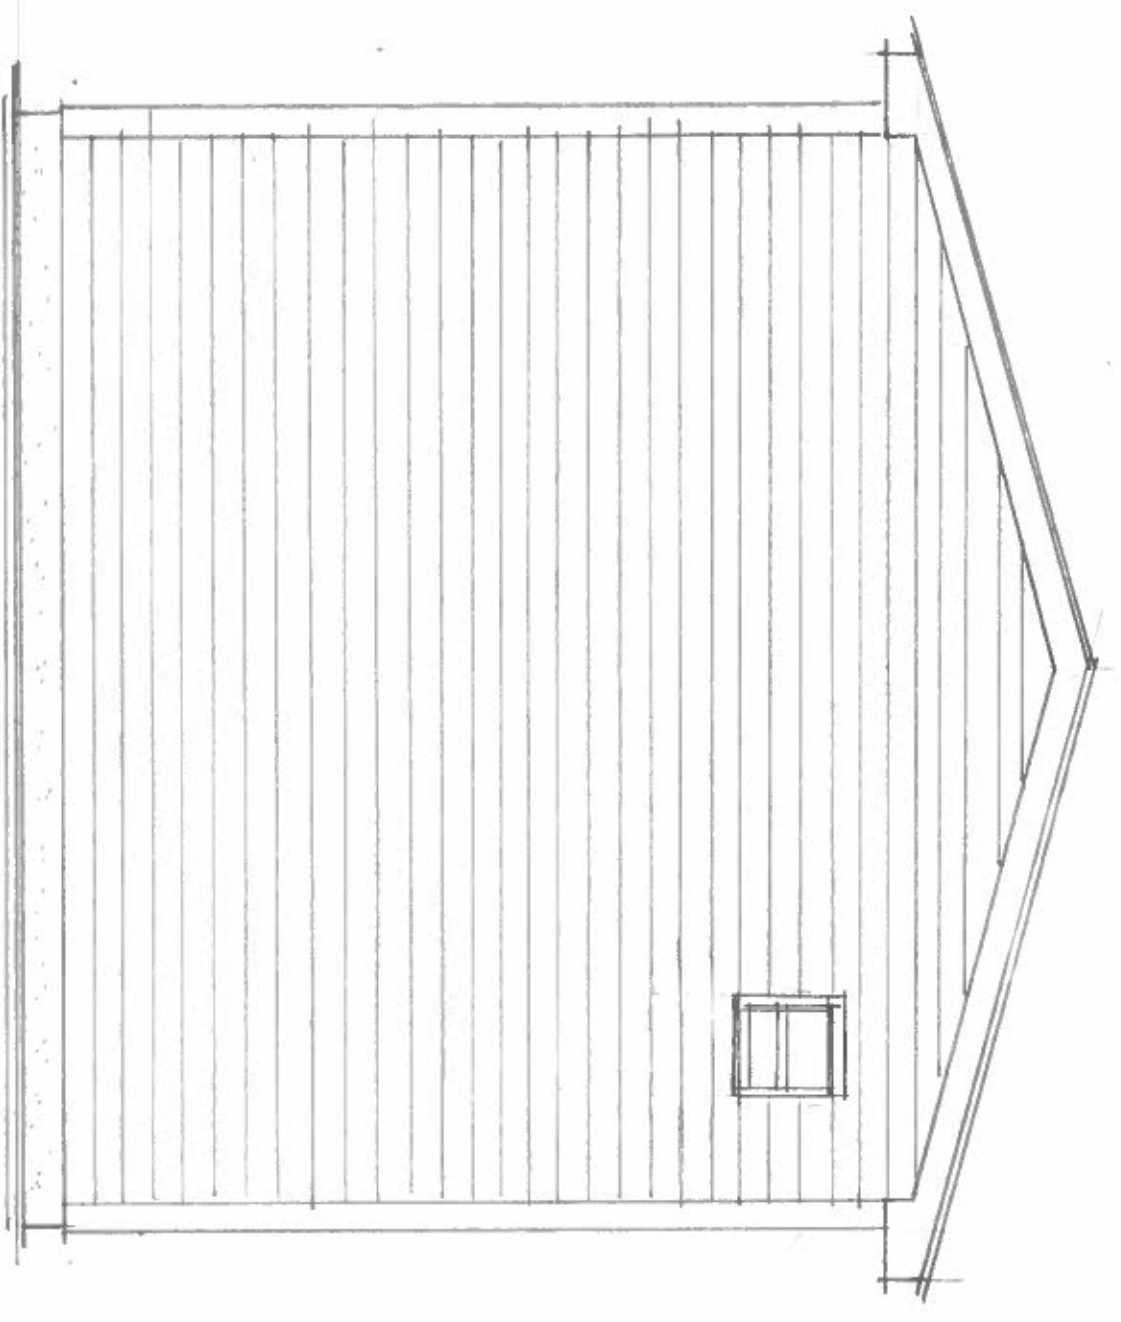


RIGHT ELEVATION

LEFT, RIGHT ELEVATION PLAN SCALE 1/4" = 1'

PARCEL ID: N0001047011

521 CRAIGIE AVE

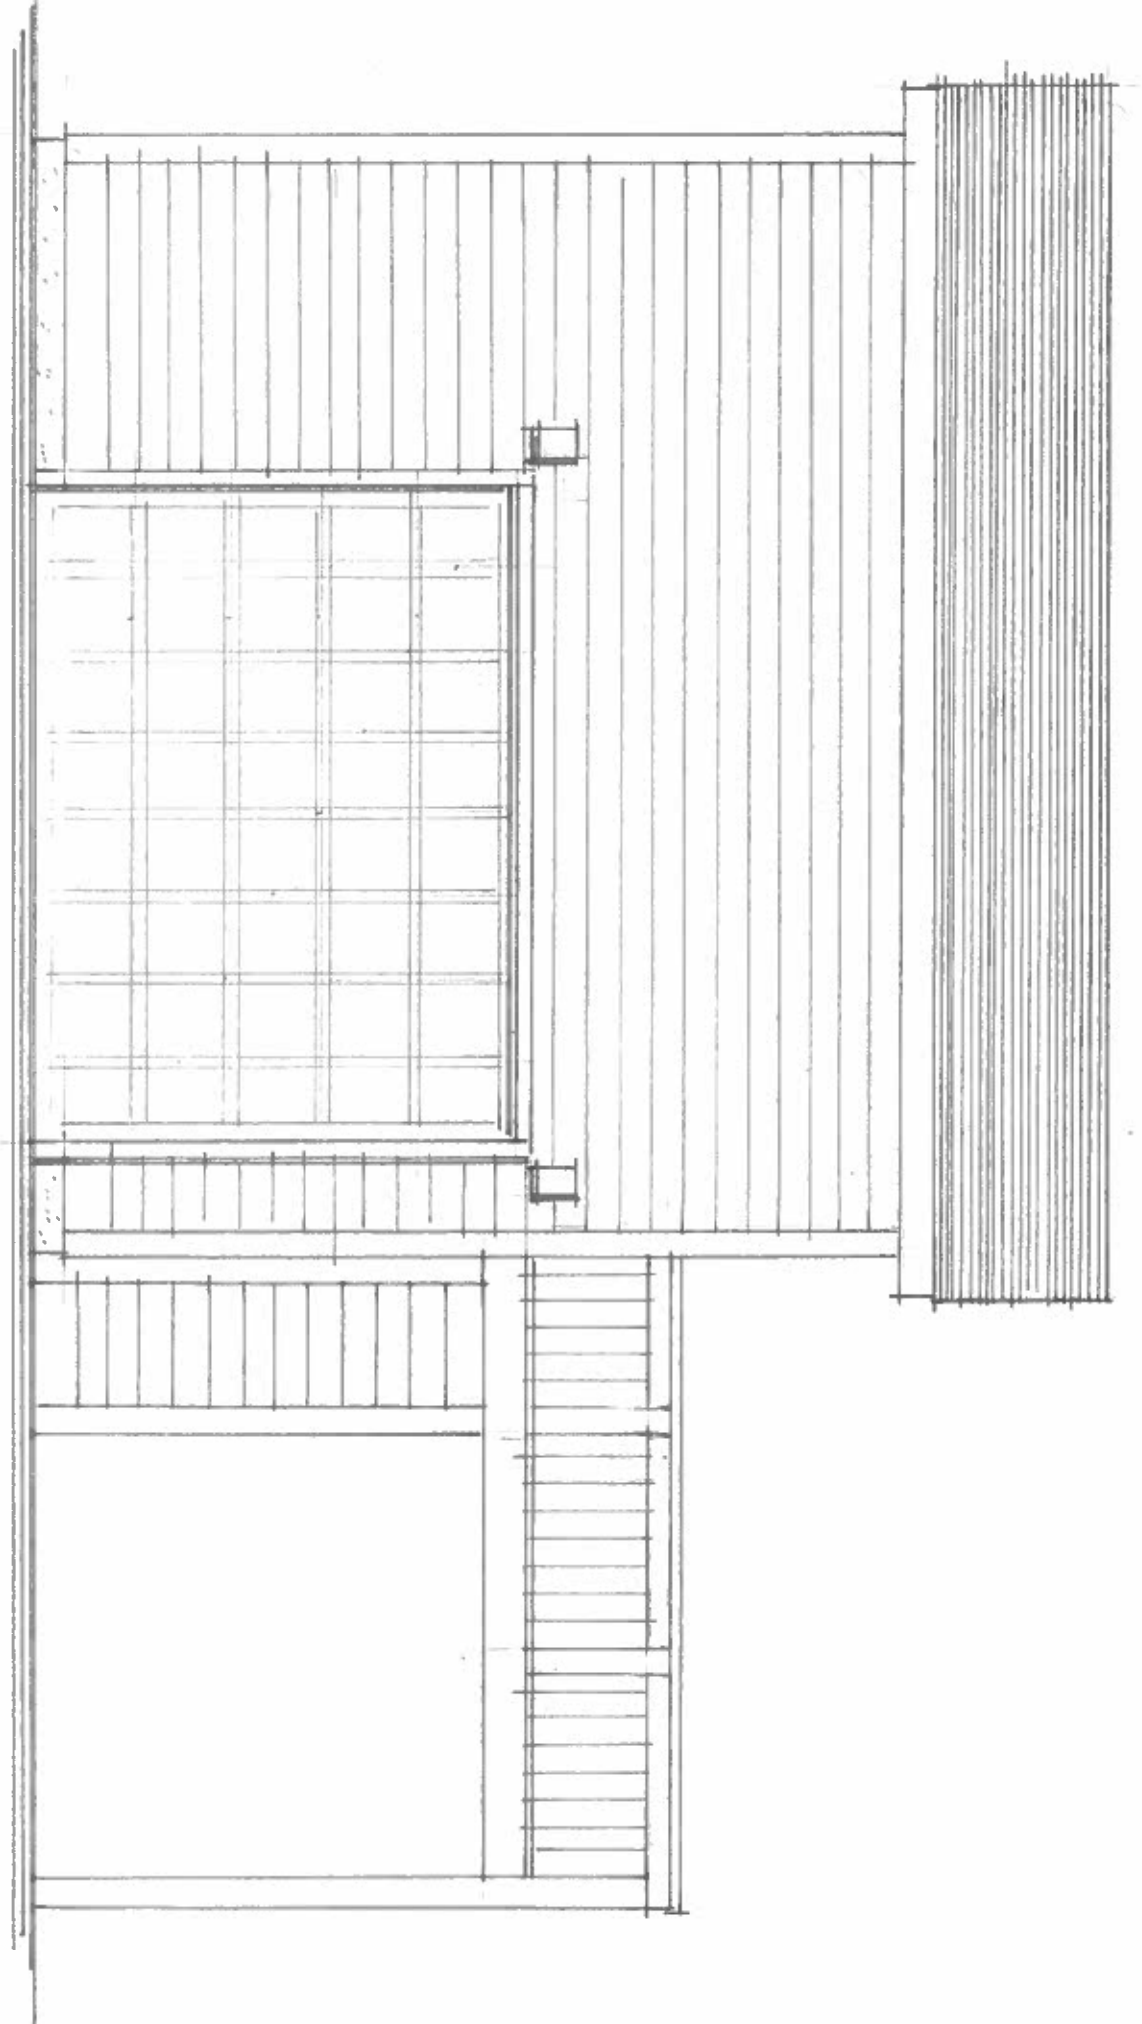

REAR ELEVATION

Parcel ID: N0801047011

REAR - PLAN SCALE: 1/4" = 1'