


= COBBLESTONE APRON

PARKING COUNT = 190 SPACES (INCLUDING 6 HC)

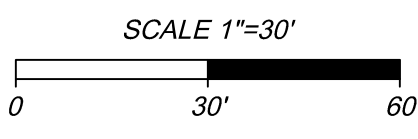

TIMMONS GROUP

25TH STREET GROCER


CITY OF RICHMOND - VIRGINIA

CONCEPTUAL LAYOUT - OPTION A - 7/27/2016


These plans and associated documents are the exclusive property of TIMMONS GROUP and may not be reproduced in whole or in part and shall not be used for any purpose whatsoever, inclusive, but not limited to construction, bidding, and/or construction staking without the express written consent of TIMMONS GROUP.

THIS DRAWING PREPARED AT THE Corporate Headquarters 1001 Builders Parkway Richmond, VA 23225 TEL: 804.280.6500 FAX: 804.586.1016 www.timmons.com	
YOUR VISION ACHIEVED THROUGH OURS.	REVISION DESCRIPTION
DATE	DATE
7/27/2016	7/27/2016
DRAWN BY S. CASTONGUAY	DRAWN BY
DESIGNED BY I. WU	DESIGNED BY
CHECKED BY I. WU	CHECKED BY
SCALE 1" = 30'	SCALE
1" = 30'	1" = 30'
JOB NO. 38106	JOB NO.
SHEET NO. EXB A	SHEET NO.


THIS DRAWING IS THE PROPERTY OF THE ARCHITECTS. ANY REVISIONS OR MODIFICATIONS TO THIS DRAWING SHALL BE THE PROPERTY OF THE ARCHITECTS. FREEMAN MORGAN ARCHITECTS, INC. 2227 FOREST AVENUE, SUITE 209, HENRICO, VIRGINIA 23226. P: 804-263-9700 | E: info@freemanagerchitects.com

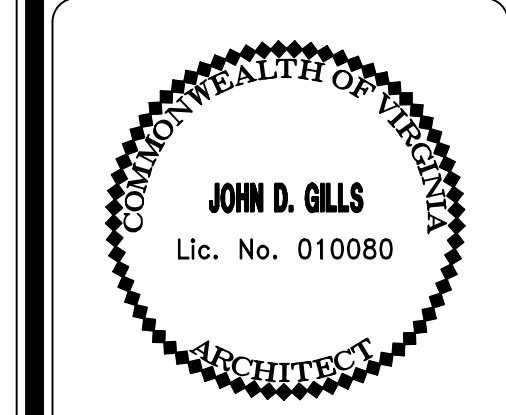


SOUTHWEST ELEVATION (FAIRMOUNT AVE.)
SCALE: 1/8" = 1'-0"

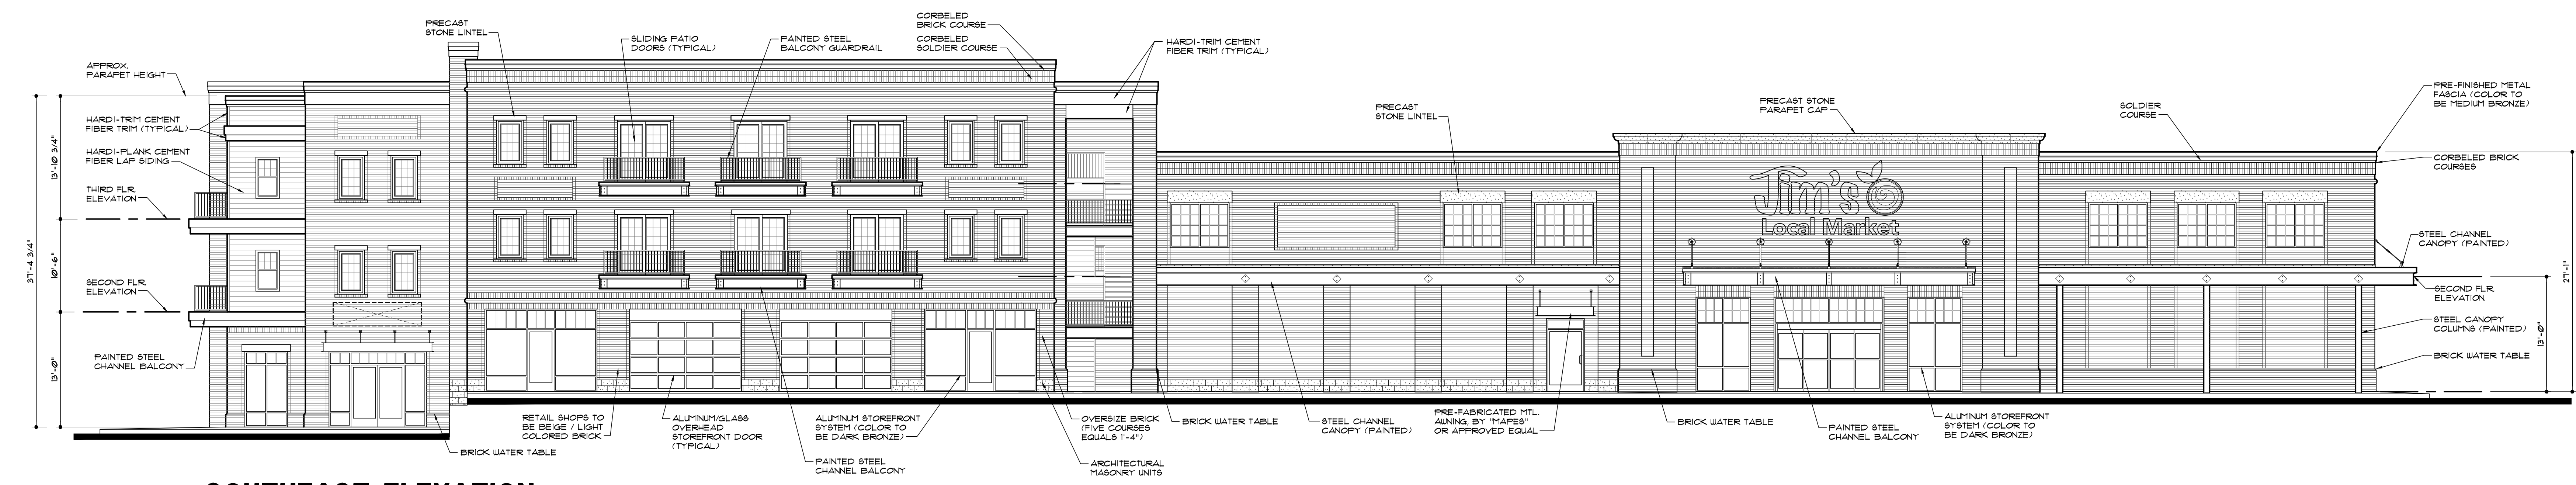

SOUTHEAST ELEVATION
SCALE: 1/8" = 1'-0"

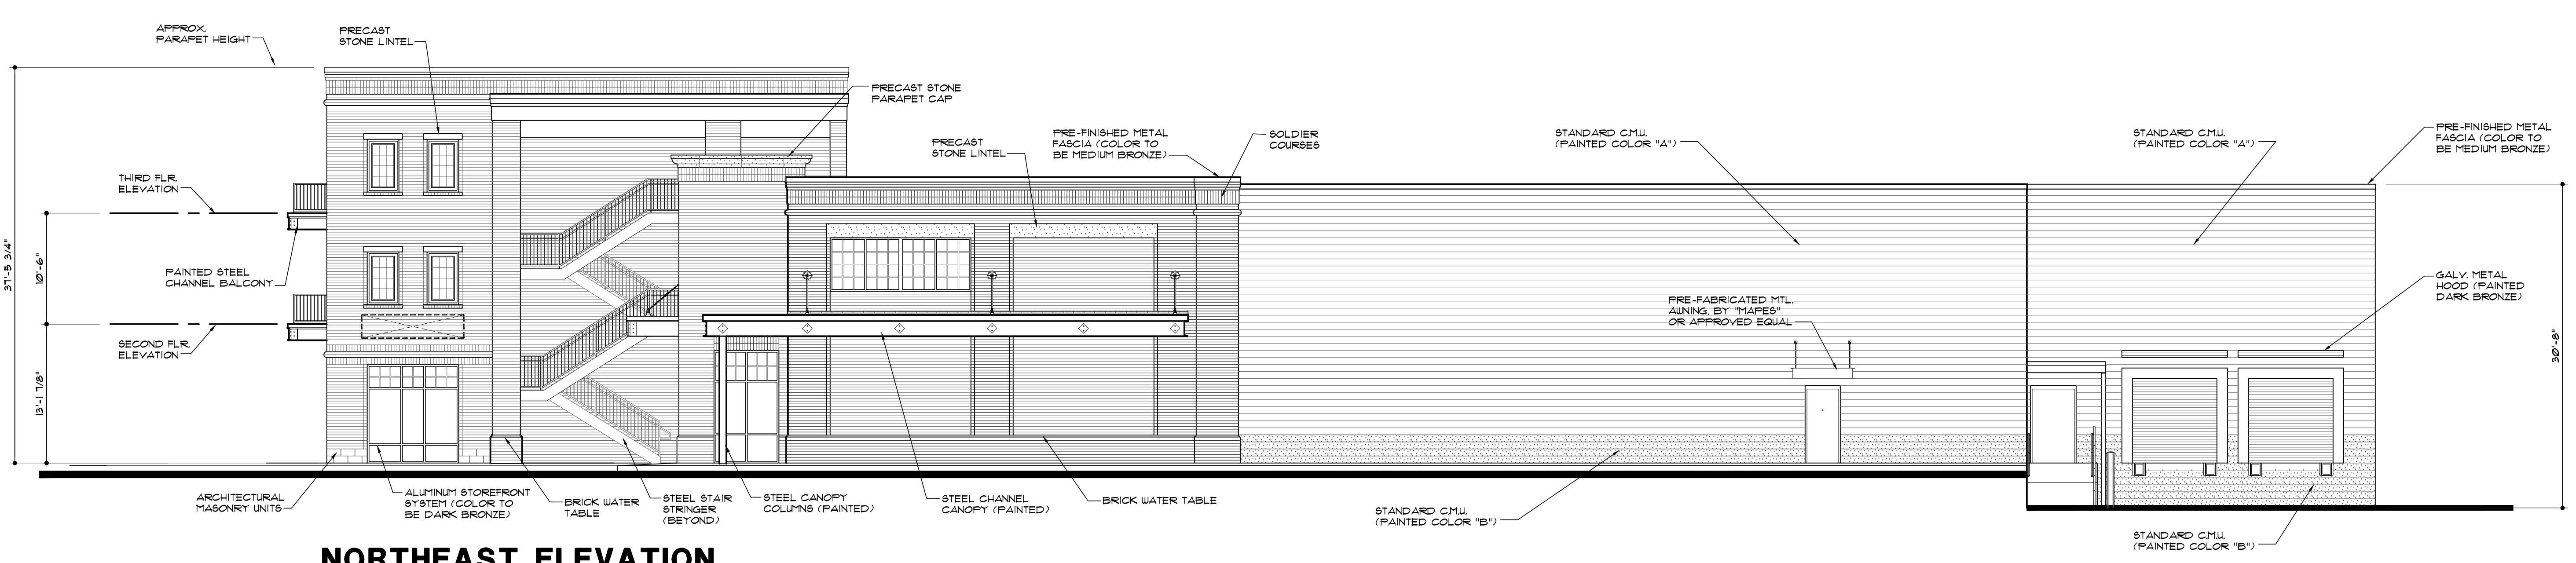

NORTHEAST ELEVATION
SCALE: 1/8" = 1'-0"

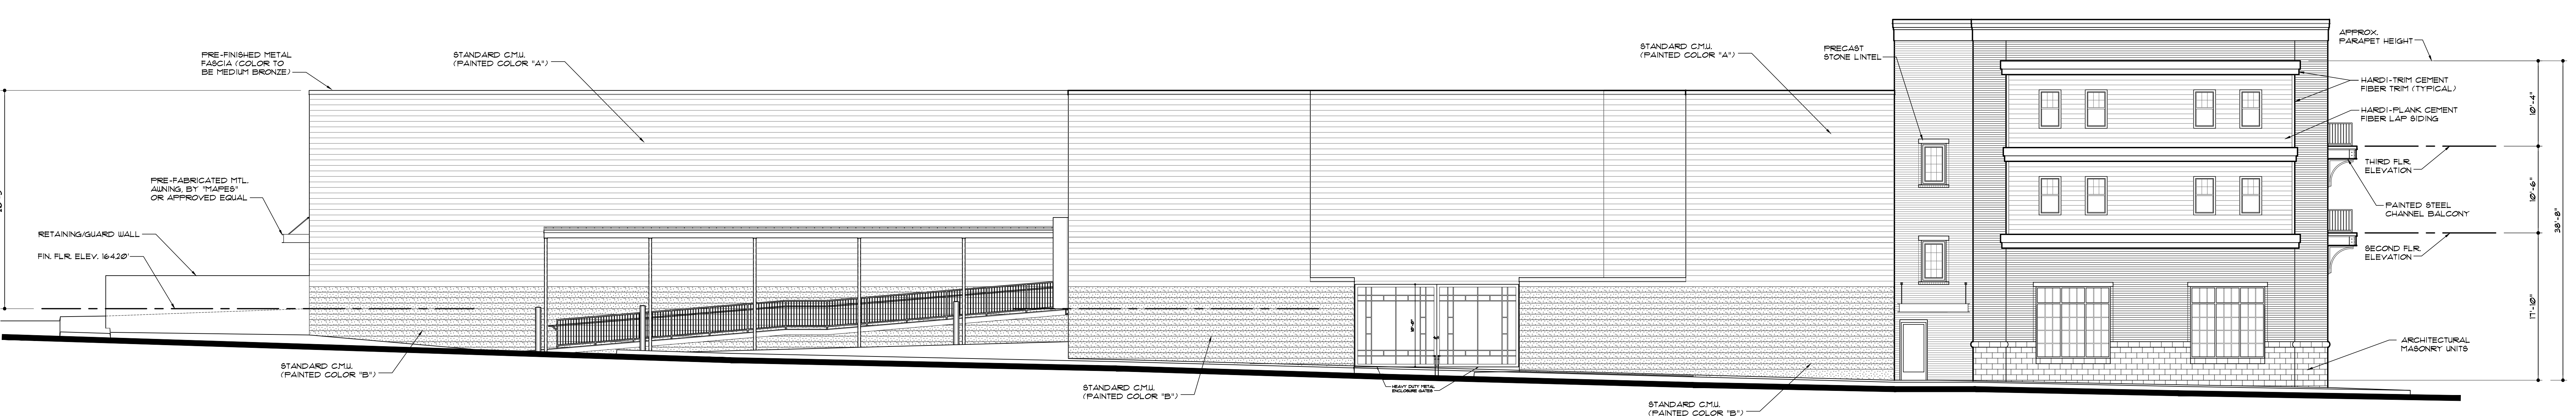

NORTHWEST ELEVATION
SCALE: 1/8" = 1'-0"

NOT FOR CONSTRUCTION

Revisions

Job Number: 1551
Issued Date: 3 | 29 | 2016

JIM'S LOCAL MARKET
NINE MILE ROAD AND N. 25TH STREET
RICHMOND, VIRGINIA

Sheet Name: EXTERIOR ELEVATIONS

Sheet Number: A3.1
01 of XX



SOUTHWEST ELEVATION

SCALE: 1/8" = 1'-0"



SOUTHEAST ELEVATION

SCALE: 1/8" = 1'-0"