


Adjacent Property: 5801 Forest Hill Ave - C0050232010

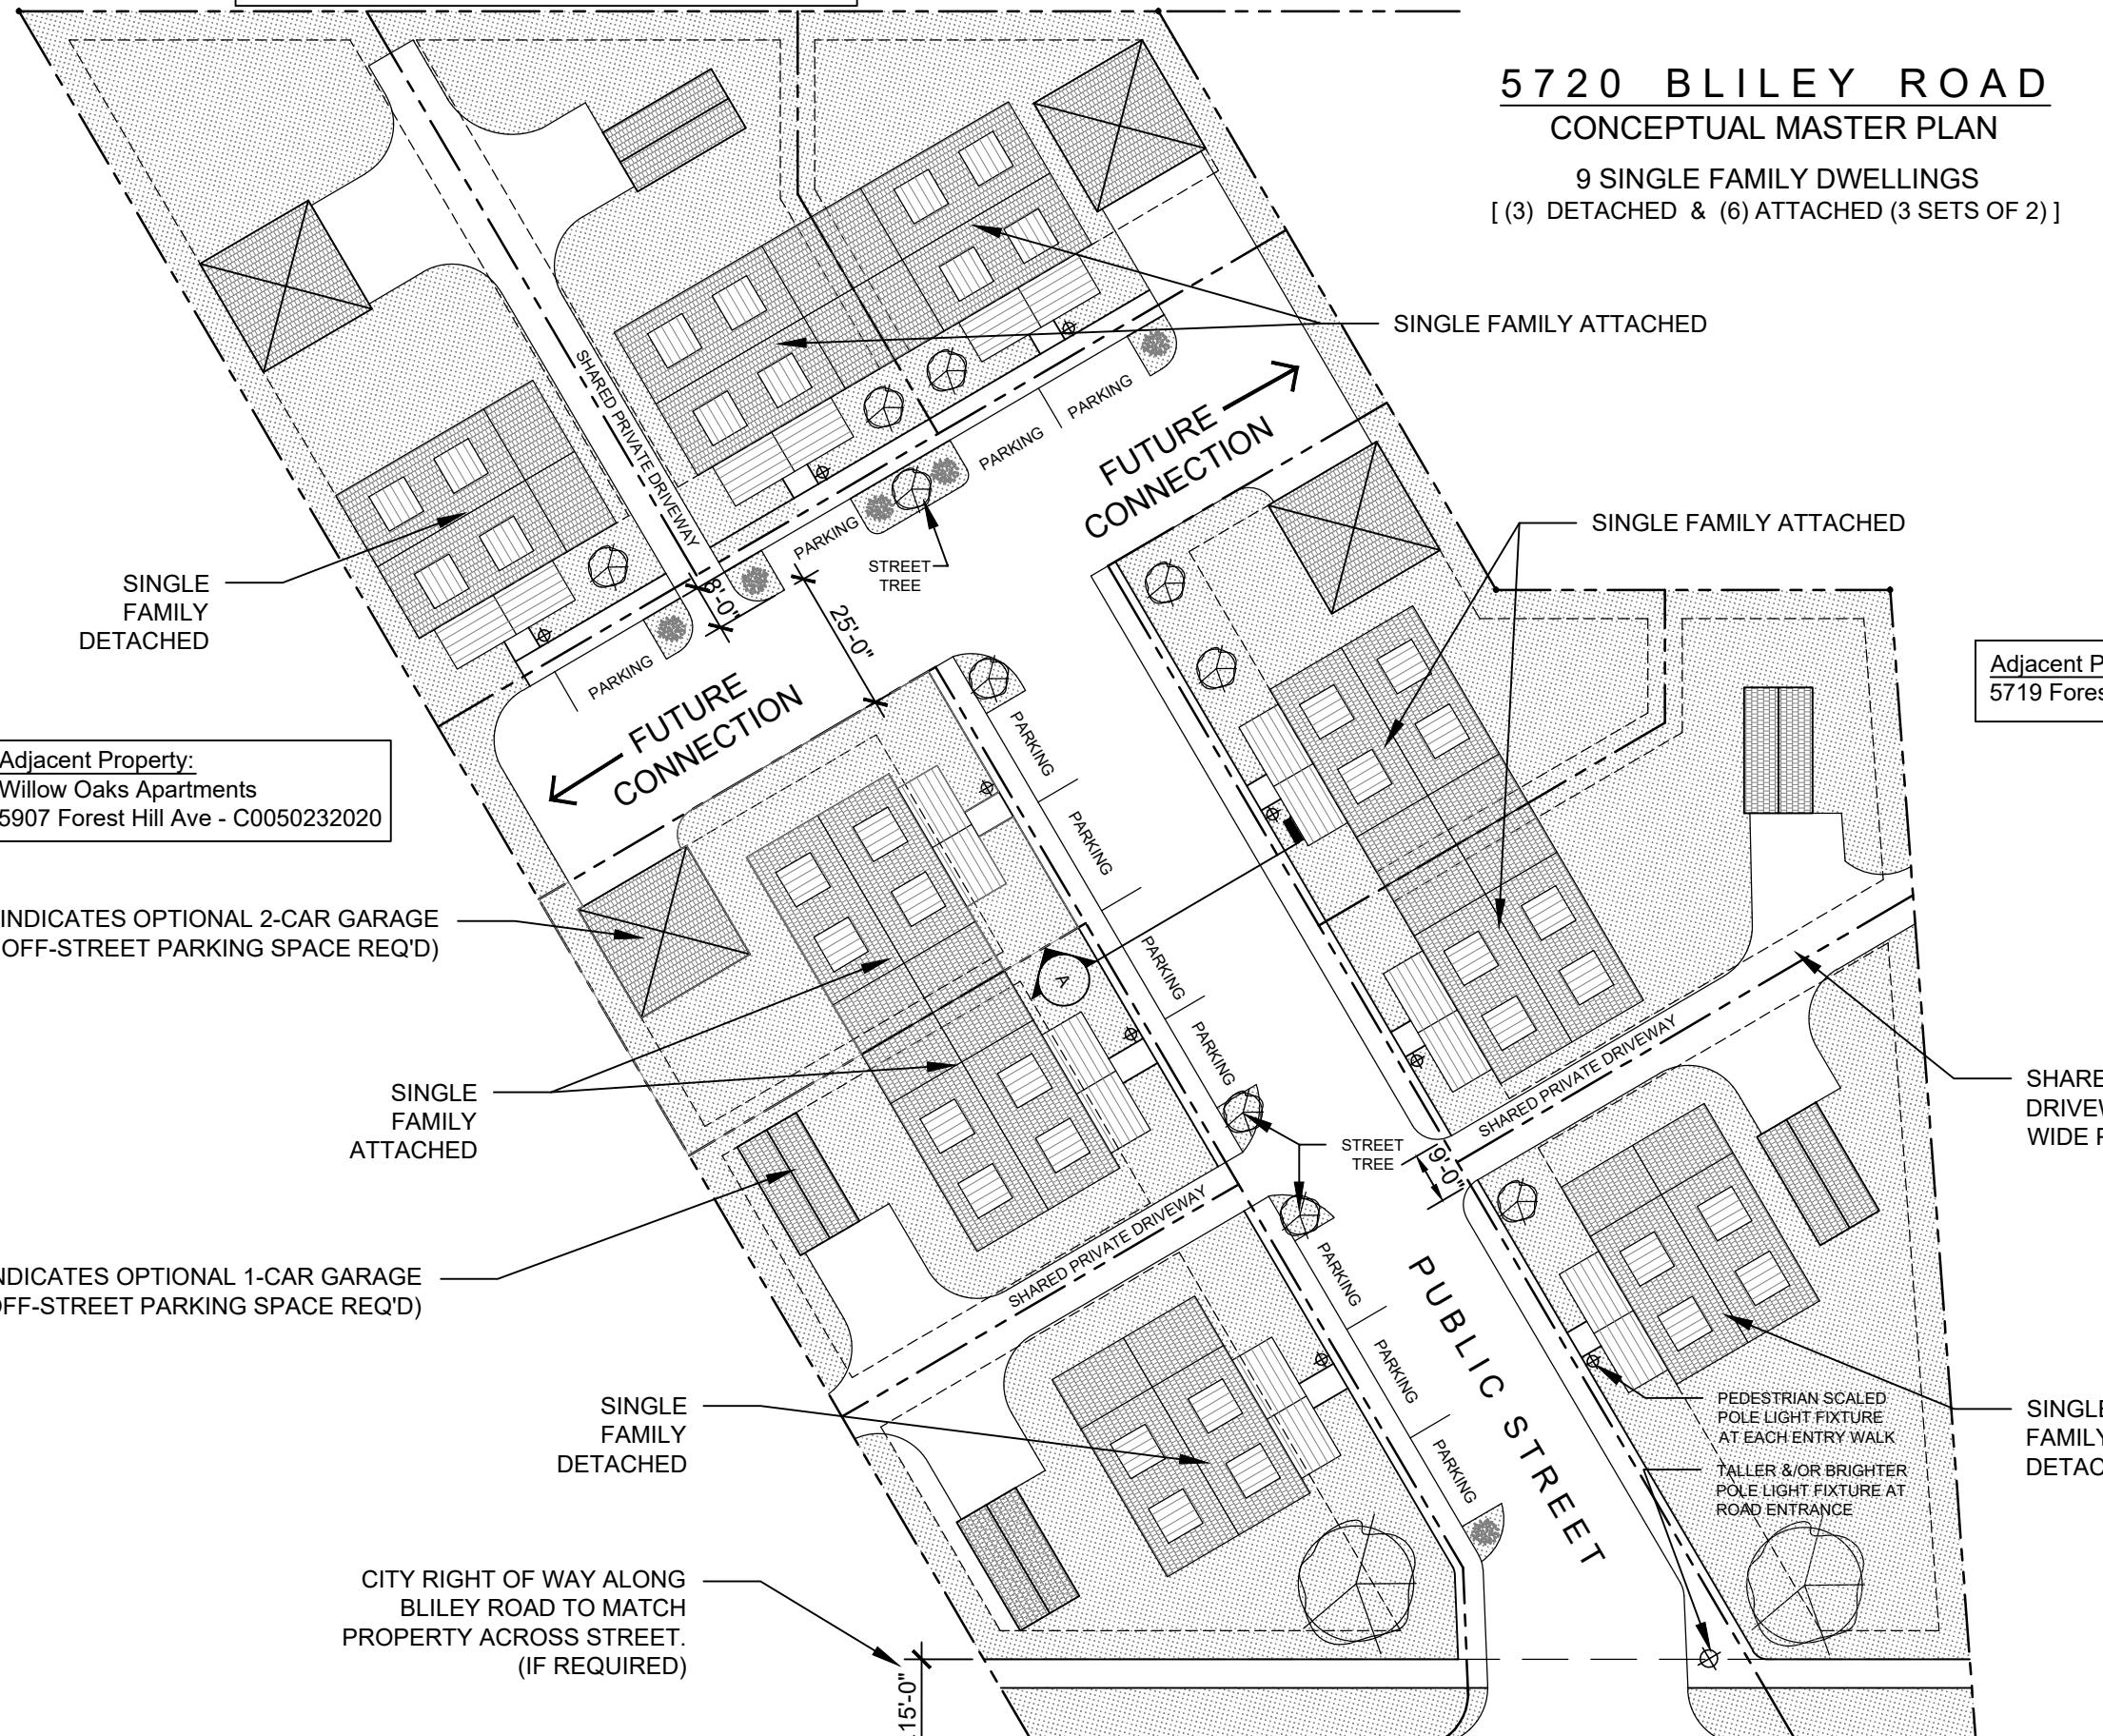

5720 B L I L E Y R O A D  
CONCEPTUAL MASTER PLAN

9 SINGLE FAMILY DWELLINGS  
[ (3) DETACHED & (6) ATTACHED (3 SETS OF 2) ]


## DRAWING LIST

- A1 SITE LAYOUT
- A2 EXTERIOR ELEVATIONS
- A2.1 GARAGE ELEVATION
- A3 STREET PROFILES
- A4 ZONING NOTES

# 5720 BLILEY ROAD - CONDITIONAL REZONING APPLICATION

SHEET TITLE  
**SITE  
LAYOUT**  
**REVISED**  
DATE  
**7/31/2017**  
PROJECT NO.  
**1671**  
SHEET NO.

A1

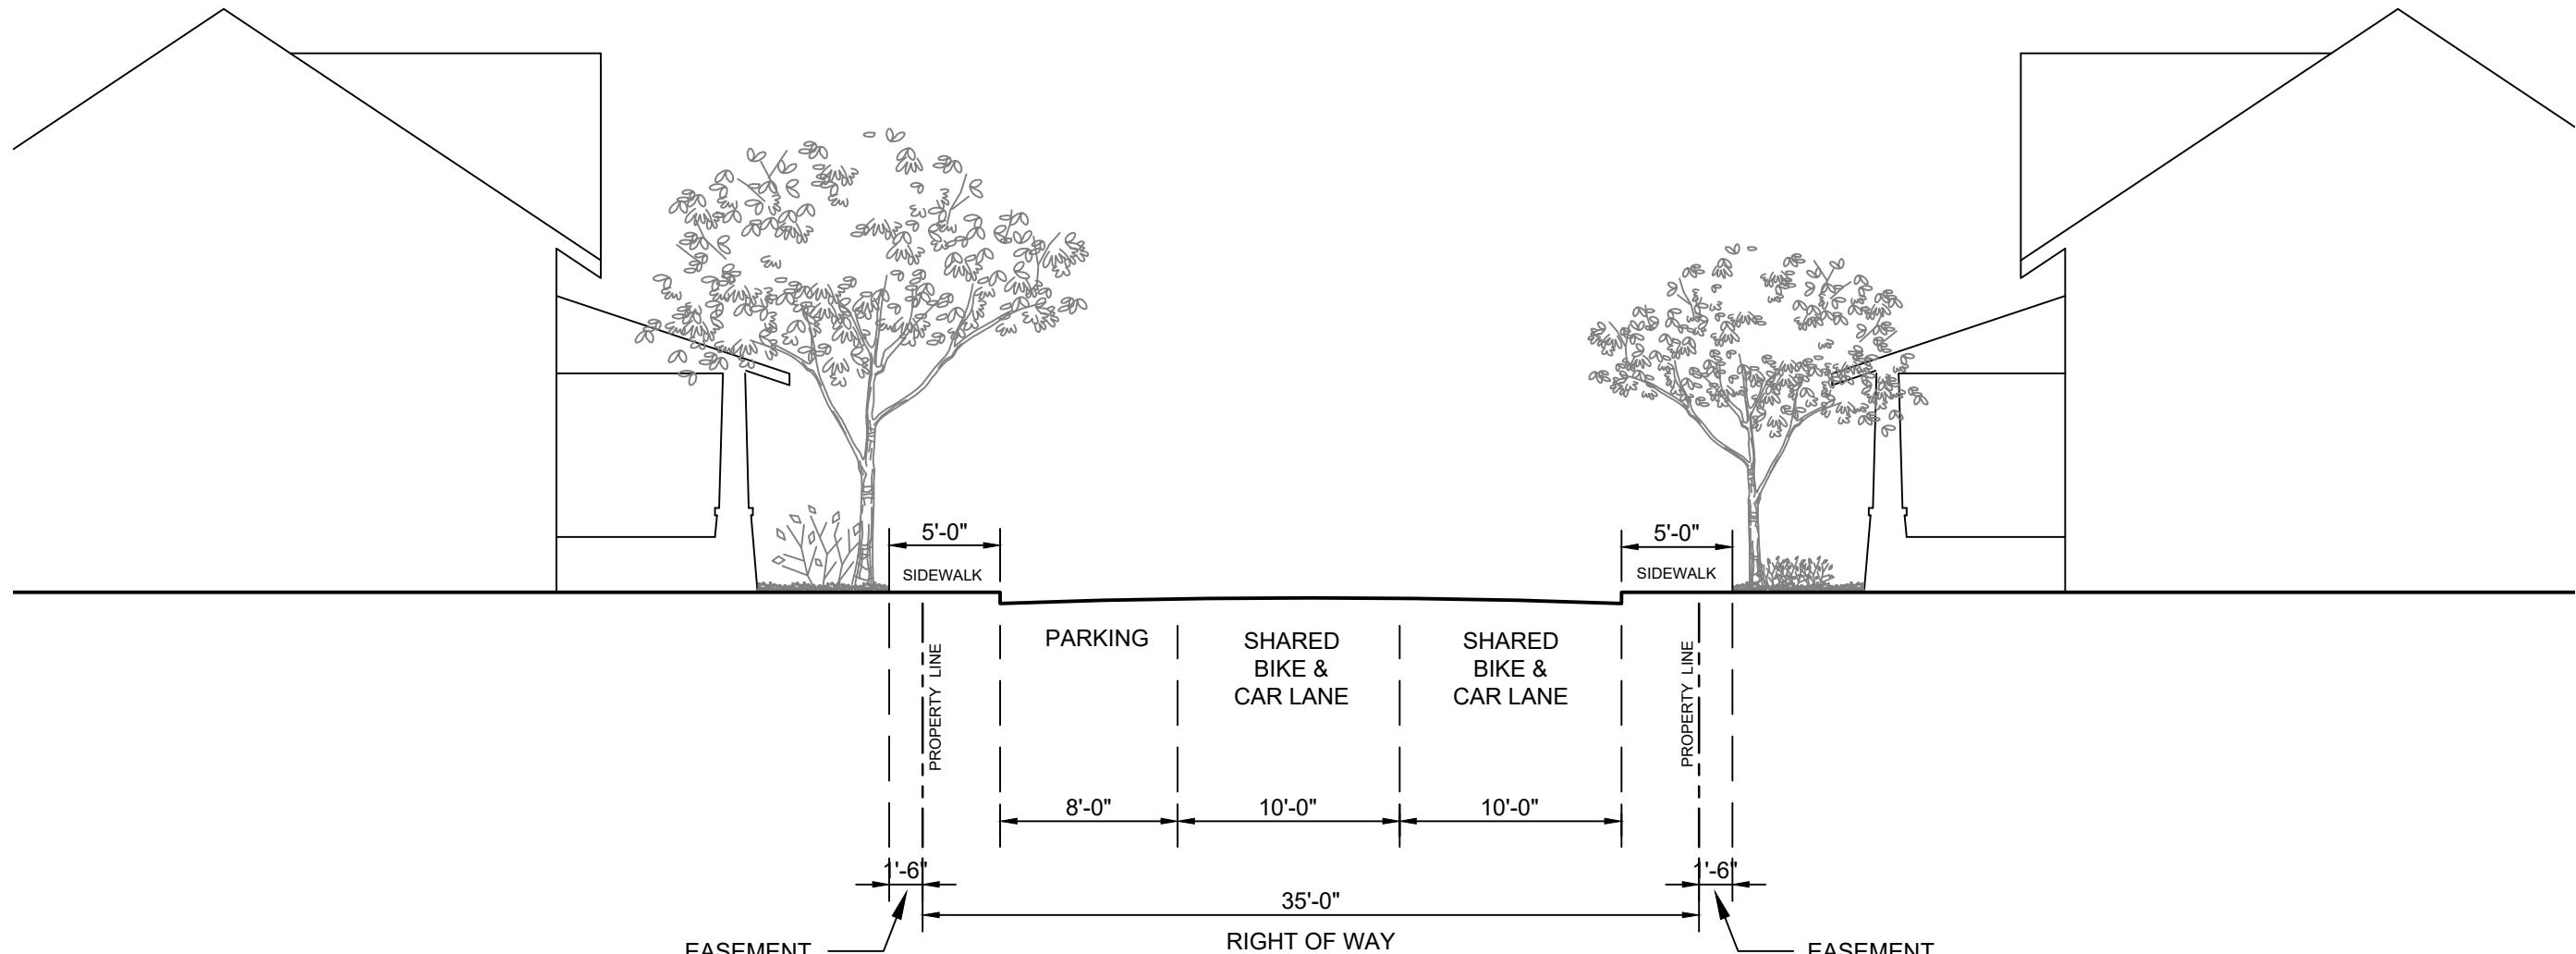

5720 BLILEY ROAD - CONDITIONAL REZONING APPLICATION

**J OHANNA S D E S I G N G R O U P** 1901 W E S T C A R Y S T R E E T R I C H M O N D , V A 2 3 2 2 0 P 8 0 4 . 3 5 8 . 4 9 9 3

REVISIONS:  
6/9/2017 Comments Response  
7/31/2017 ROW Comments

**A3**