


NOTE:
 THIS PLAN DOES NOT GUARANTEE THE LOCATION OF EXISTING UNDERGROUND UTILITIES. CONTRACTOR TO DETERMINE ACTUAL LOCATION AND DEPTH OF ALL UTILITIES PRIOR TO MOBILIZATION. IF CONFLICTS EXIST, NOTIFY ENGINEER.
 BEFORE DIGGING CONTACT "MISS UTILITY ONE CALL CENTER" AT 811.

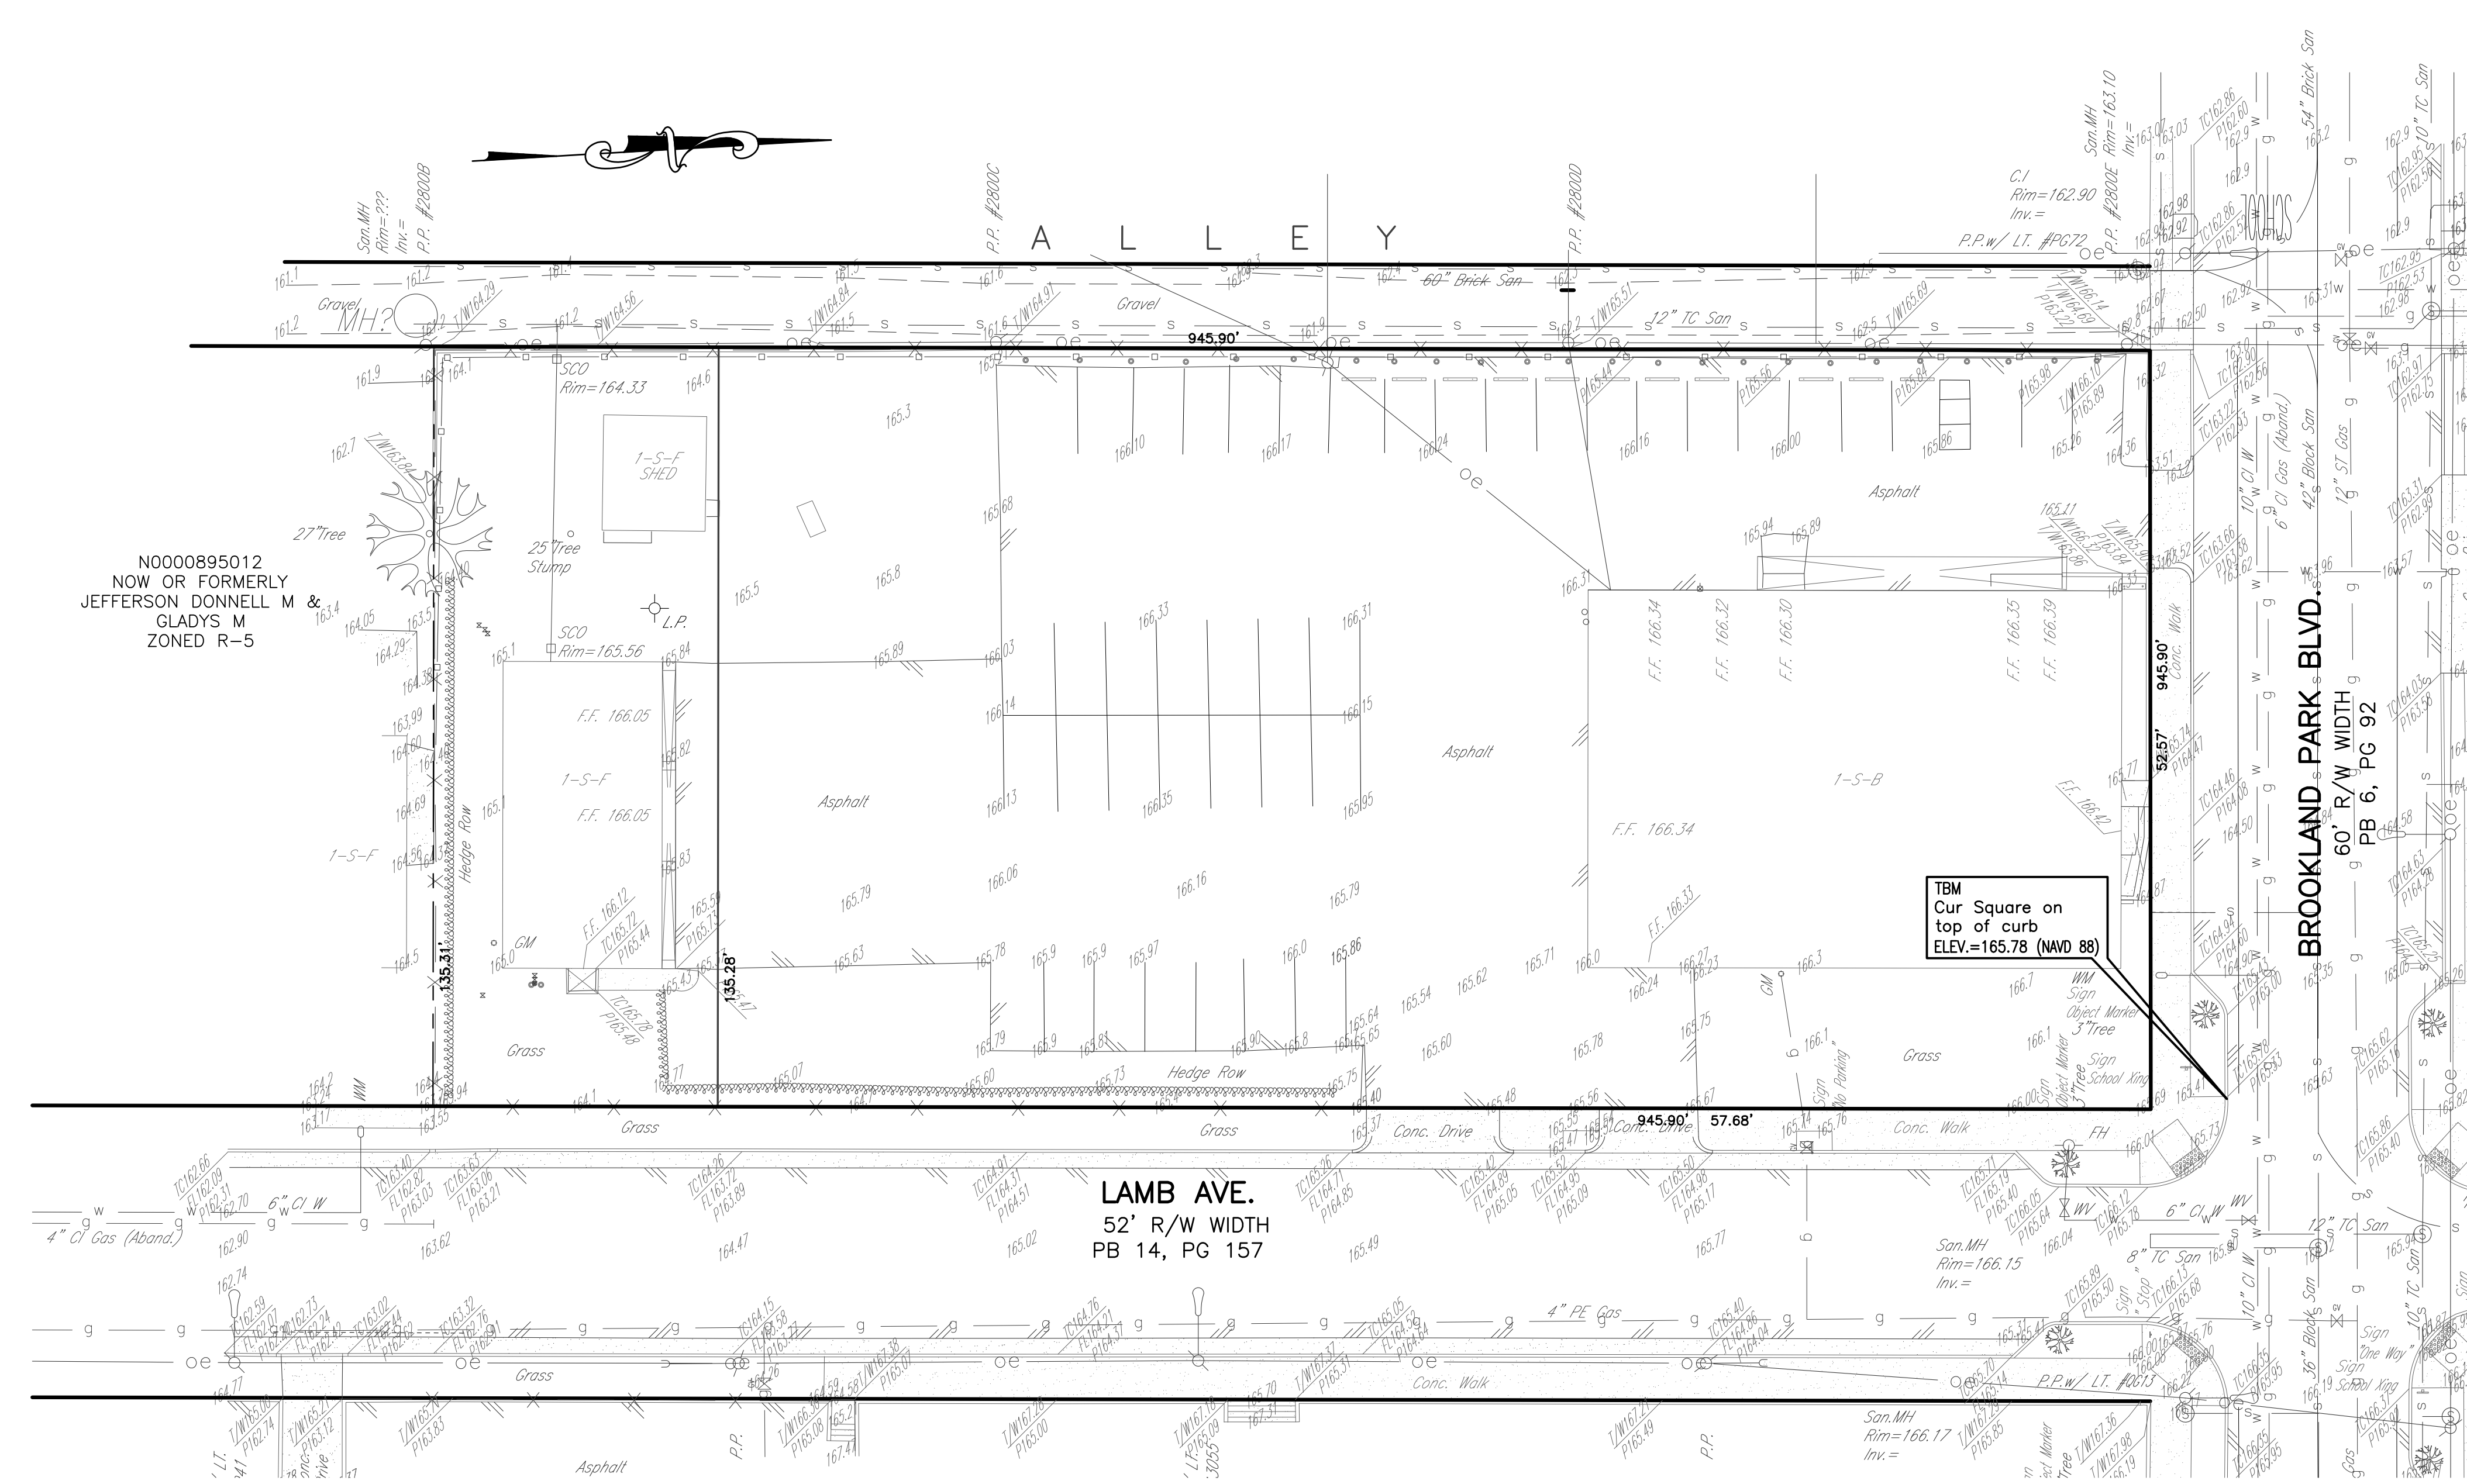

N0000895012
 NOW OR FORMERLY
 JEFFERSON DONNELL M &
 GLADYS M
 ZONED R-5

TBM
 Cur Square on
 top of curb
 ELEV.=165.78 (NAVD 88)

THE TOPOGRAPHIC SURVEY FOR SCOTT'S FUNERAL HOME WAS COMPLETED UNDER THE DIRECT AND RESPONSIBLE CHARGE OF, MARK HOUSTON RICKETTS FROM AN ACTUAL GROUND OR AIRBORNE SURVEY MADE UNDER MY SUPERVISION; THAT THE IMAGERY AND/OR ORIGINAL DATA WAS OBTAINED ON 01.03.13; AND THAT THIS PLAN, MAP, OR DIGITAL GEOSPATIAL DATA INCLUDING METADATA MEETS MINIMUM ACCURACY STANDARDS UNLESS OTHERWISE NOTED.

No.	Date	Description


THIS DOCUMENT IS THE SOLE PROPERTY OF (SIA) SITE IMPROVEMENT ASSOCIATES, INC. THE REPRODUCTION IN WHOLE OR IN PART OR THE MODIFICATION OF ANY DETAIL OR DESIGN MAY NOT BE MADE WITHOUT EXPRESS WRITTEN CONSENT FROM AN OFFICER OF (SIA) SITE IMPROVEMENT ASSOCIATES, INC.

SIA
 Site Improvement Associates, Inc.
 Civil Engineers, Surveyors, & Site Contractors
 Where Engineering and Construction Come Together
 800 Juniper Crescent, Suite A
 Chesapeake, VA 23320
 Office: 757-671-9000
 Fax: 757-671-9288


EXHIBIT
 FOR USE WITH
 SPECIAL USE PERMIT
 APPLICATION
 MODIFIED
 AUGUST 5, 2014

EXISTING TOPOGRAPHIC SURVEY
 FOR
 SCOTT'S FUNERAL HOME
 RICHMOND, VIRGINIA


JOB #	12160
DWG FILE:	LO-3
DATE:	DATE
SCALE:	1"=20'
SHEET NUMBER	2 OF 7

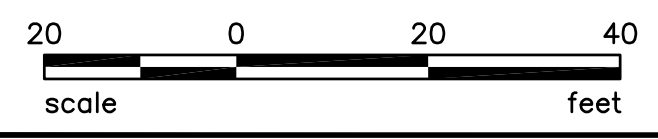

- LAYOUT NOTES:**
- 1 SEE ARCHITECTURE PLANS FOR EXACT BUILDING DIMENSIONS
 - 2 CG-2 CURB (TYP.).
 - 3 CG-6 CURB & GUTTER (TYP.).

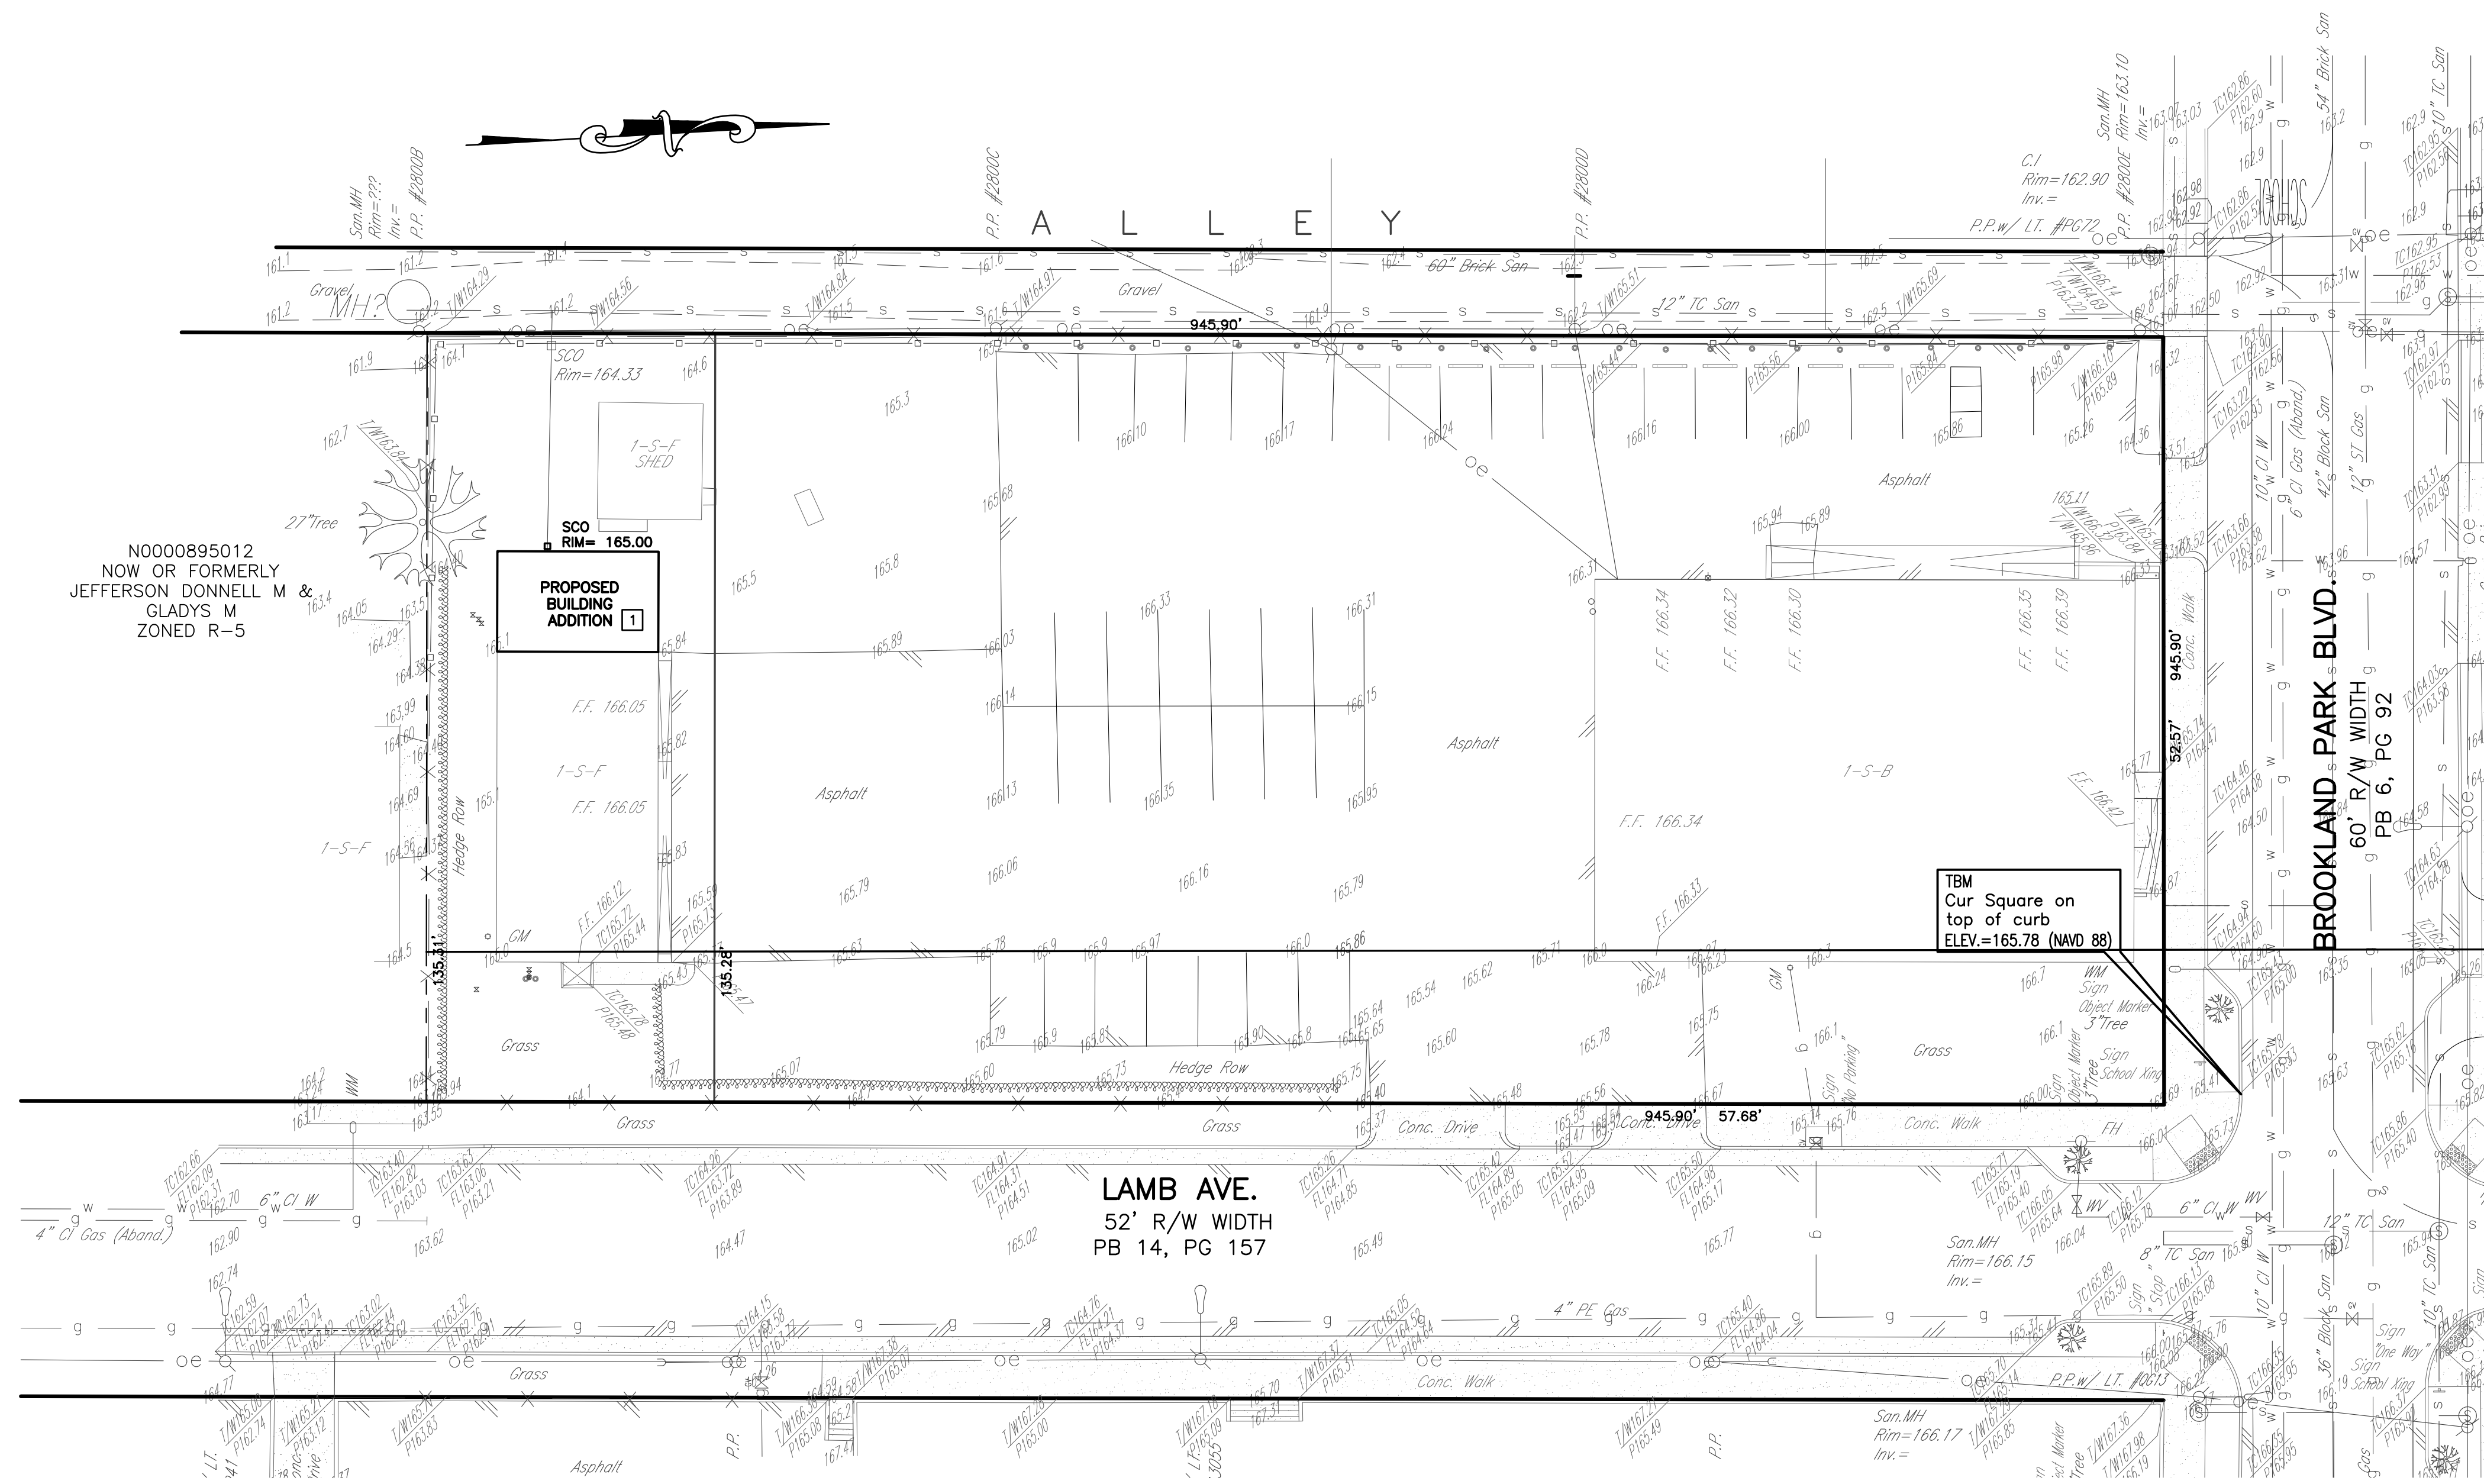

NOTE:
 THIS PLAN DOES NOT GUARANTEE THE LOCATION OF EXISTING UNDERGROUND UTILITIES. CONTRACTOR TO DETERMINE ACTUAL LOCATION AND DEPTH OF ALL UTILITIES PRIOR TO MOBILIZATION. IF CONFLICTS EXIST, NOTIFY ENGINEER.
 BEFORE DIGGING CONTACT "MISS UTILITY ONE CALL CENTER" AT 811.

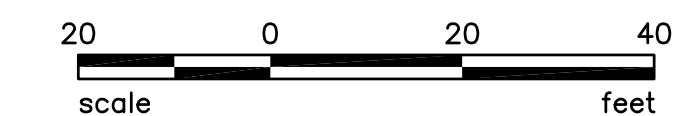

No.	Date	Description

SIA
 Site Improvement Associates, Inc.
 Civil Engineers, Surveyors, & Site Contractors
 Where Engineering and Construction Come Together

800 Juniper Crescent, Suite A
 Chesapeake, VA 23320
 Office: 757-671-9000
 Fax: 757-671-9288

**EXHIBIT
 FOR USE WITH
 SPECIAL USE PERMIT
 APPLICATION
 MODIFIED
 AUGUST 5, 2014**


**LAYOUT AND LANDSCAPE PLAN
 115 EAST BROOKLAND PARK BOULEVARD
 FOR
 SCOTT'S FUNERAL HOME
 RICHMOND, VIRGINIA**

JOB #	12160
DWG FILE:	LO-3
DATE:	DATE
SCALE:	1"=20'
SHEET NUMBER	4 OF 7

NOT FOR
CONSTRUCTION

REVISIONS:

CONSULTANTS:

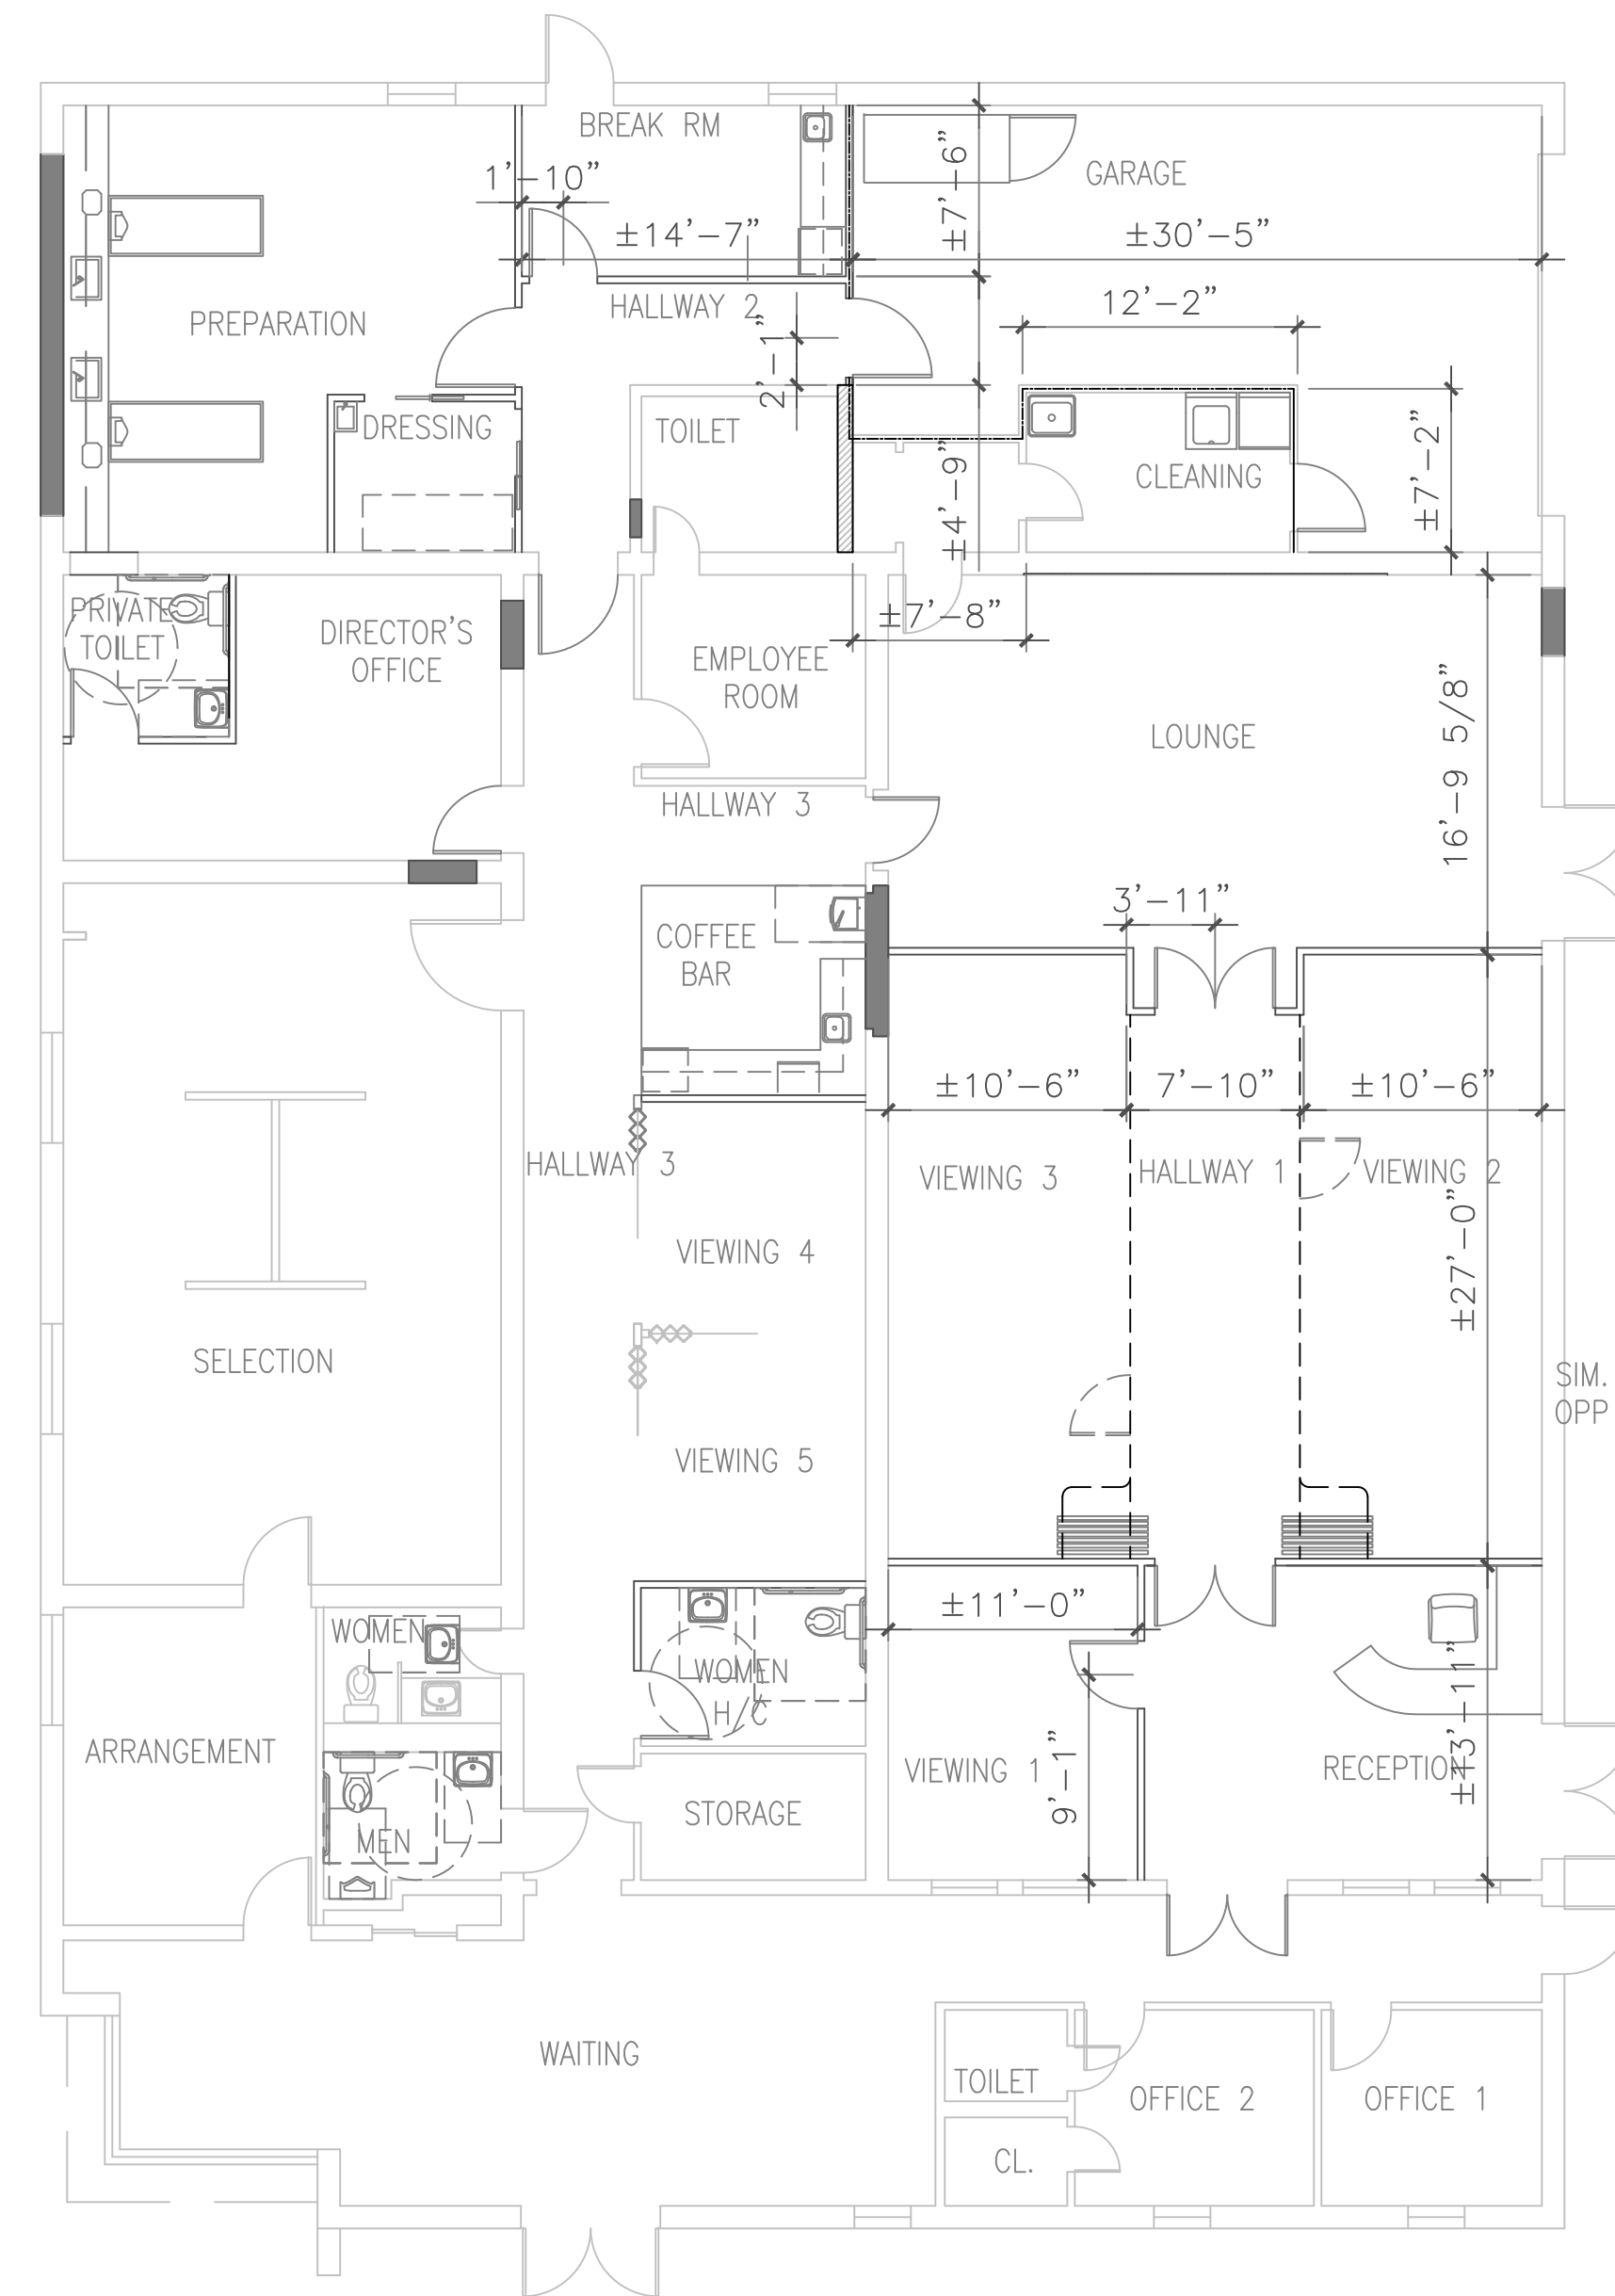


FUNERAL HOME RENOVATION - NEW WORK PLAN
SCALE: 1/8"=1'-0" (MISCELLANEOUS INTERIOR RENOVATIONS ONLY)

Exhibit
for use with
Special Use Permit
Application
Modified
August 5, 2014

SCOTT'S FUNERAL HOME
115 E BROOKLAND PARK BOULEVARD
RICHMOND, VA
FUNERAL HOME RENOVATION - NEW WORK PLAN

DATE: 04/22/13
COMM NO: CB-234
DRAWN BY: KT


GRAPHIC SCALES

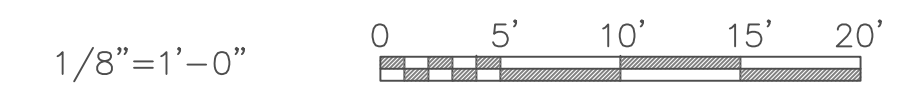

A-102


2 OF 3

NOT FOR
CONSTRUCTION

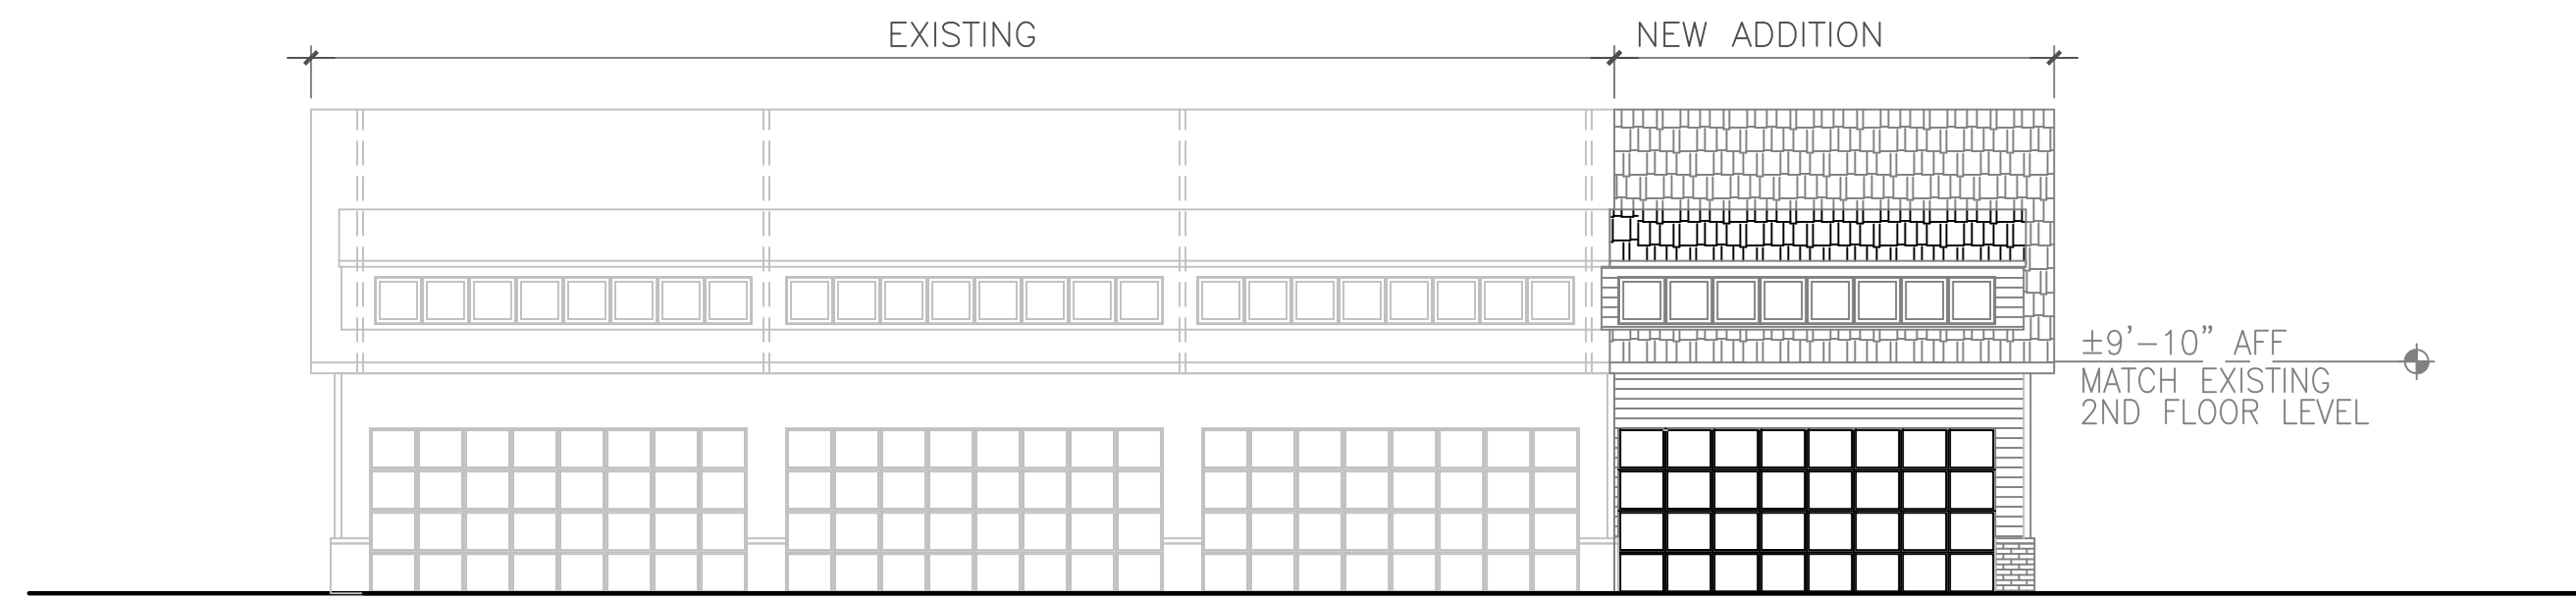

GARAGE ADDITON - NORTH ELEVATION

SCALE: 1/8"=1'-0"


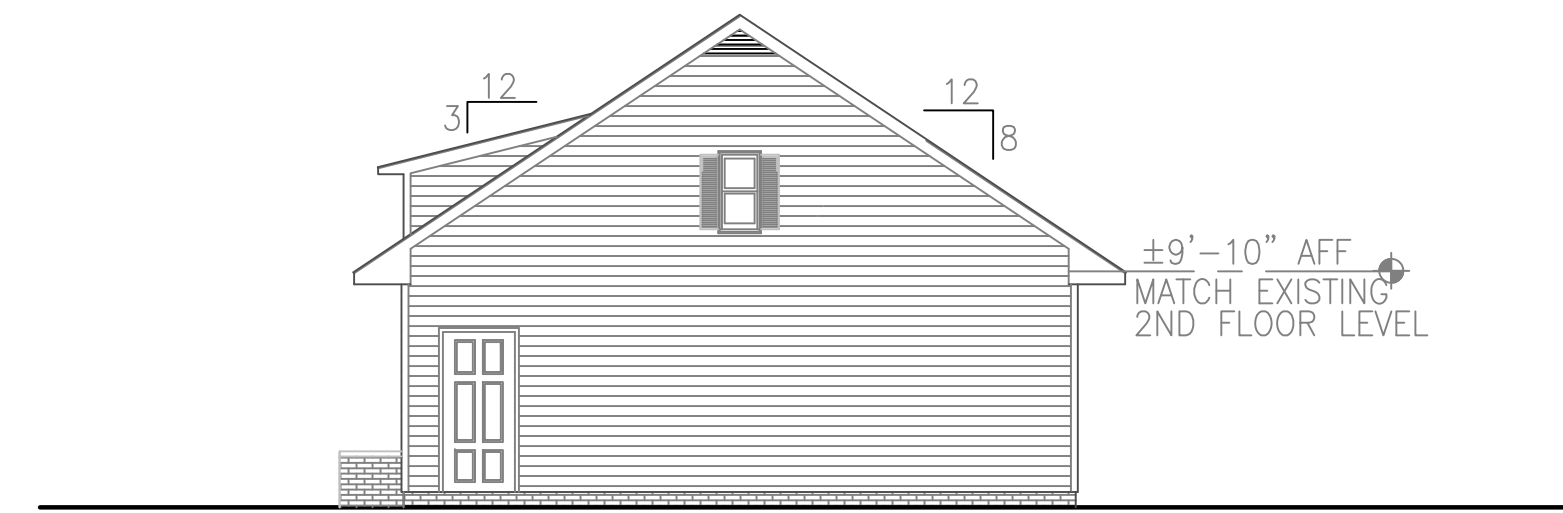


**GARAGE ADDITION
WEST ELEVATION**

SCALE: 1/8"=1'-0"



REVISIONS:

CONSULTANTS:

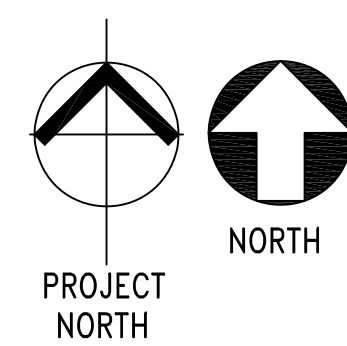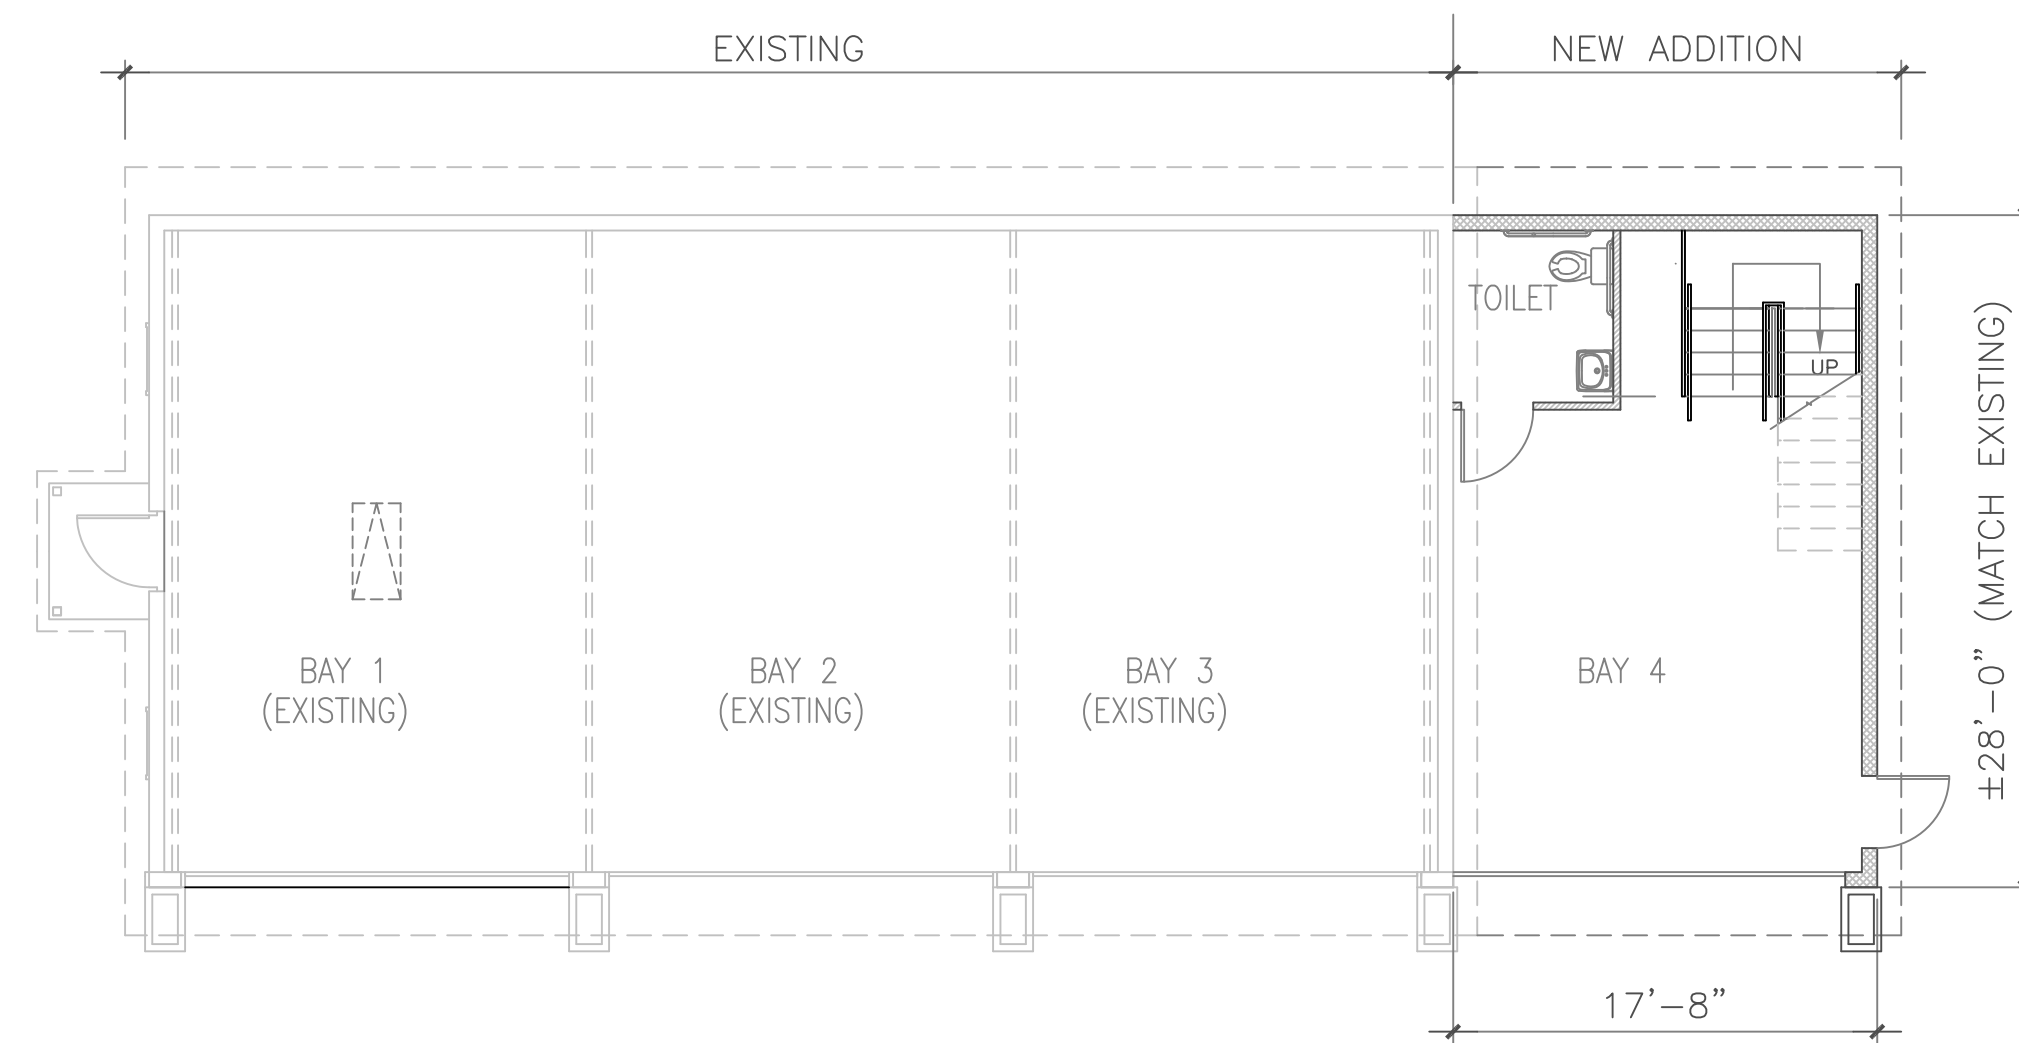

GARAGE ADDITION - FIRST FLOOR PLAN

SCALE: 1/8"=1'-0"

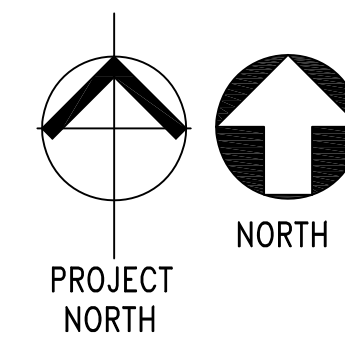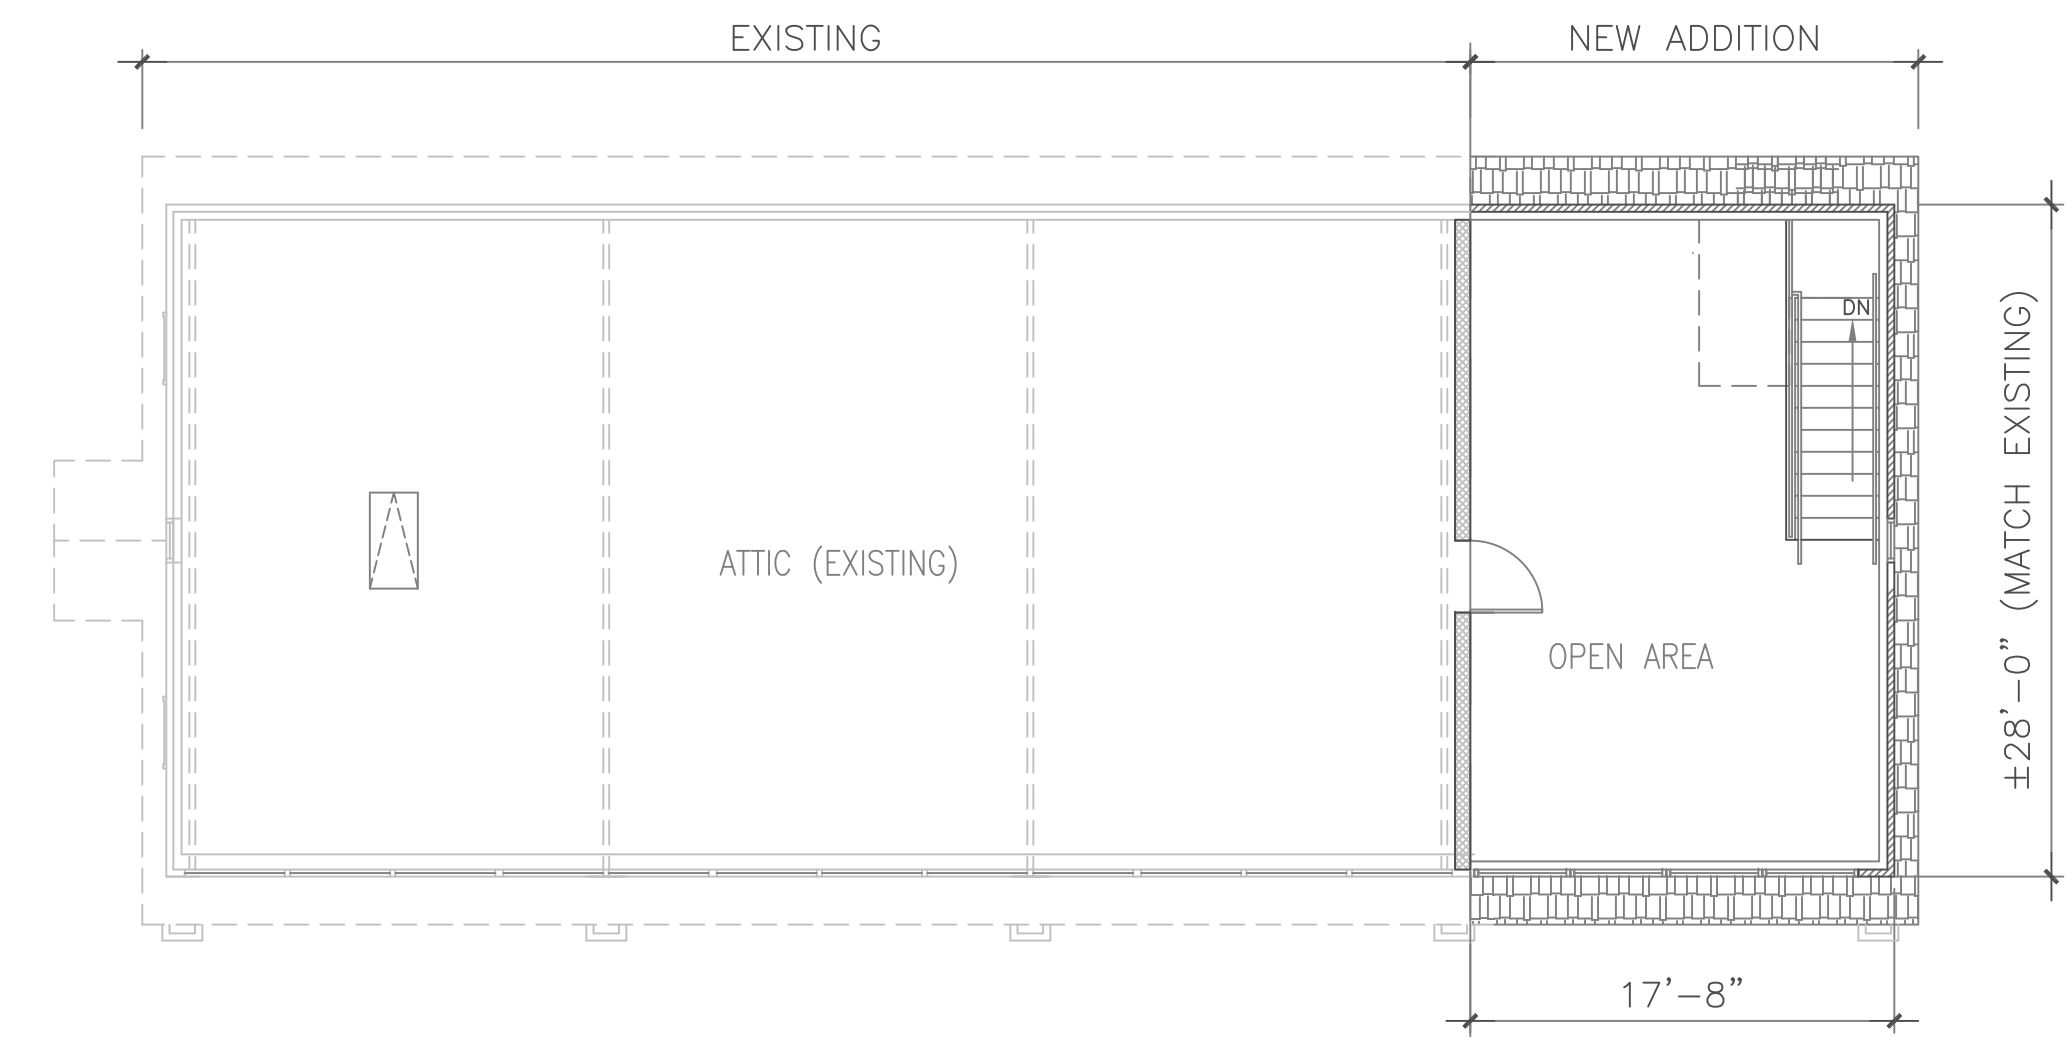

GARAGE ADDITION - SECOND FLOOR PLAN

SCALE: 1/8"=1'-0"

Exhibit
for use with
Special Use Permit
Application
Modified
August 5, 2014

SCOTT'S FUNERAL HOME
115 E BROOKLAND PARK BOULEVARD
RICHMOND, VA

GARAGE ADDITION - NEW WORK PLANS & ELEVATIONS

DATE:

04/22/13


COMM NO:

CB-234

DRAWN BY:

KT

GRAPHIC SCALES

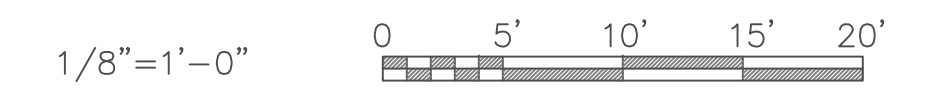

A-103

3 OF 3