

21 WEST CLAY STREET
ALTERATIONS

Revision Schedule		
No.	Date	Issued by


PROJECT NO: 5
DATE: 02/11/2016
DRAWN BY: JS
CHECK BY: JS

FLOOR PLANS

SHEET NAME:


A001

SHEET NO:

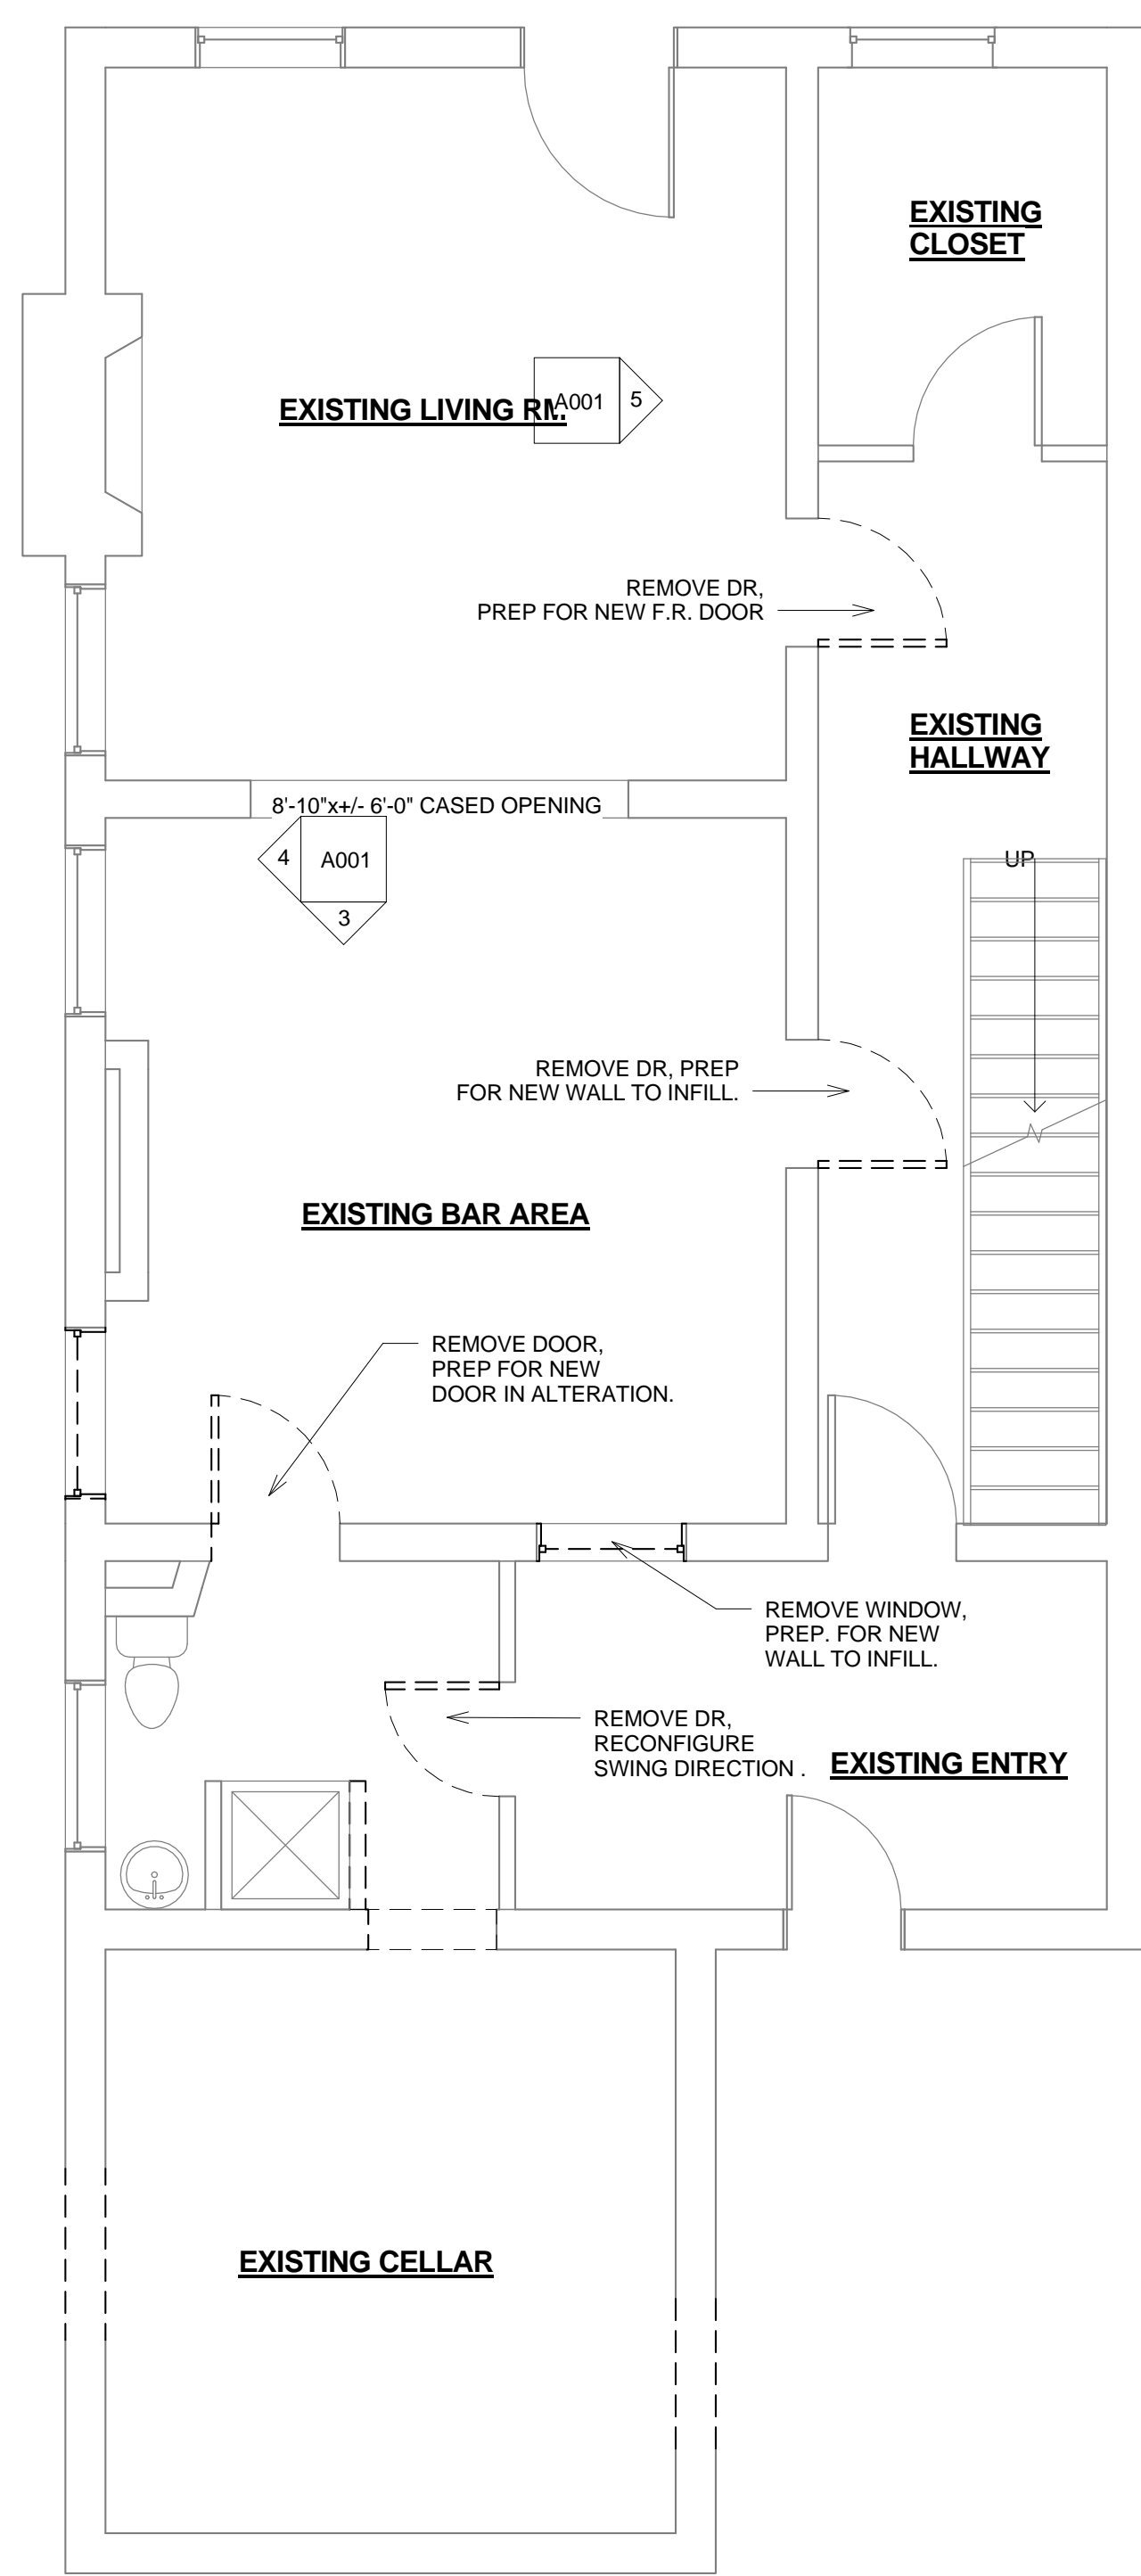

1 EXIST / DEMO PLAN
1/4" = 1'-0"

LEGEND:
 EXISTING WALL
 NEW WALL

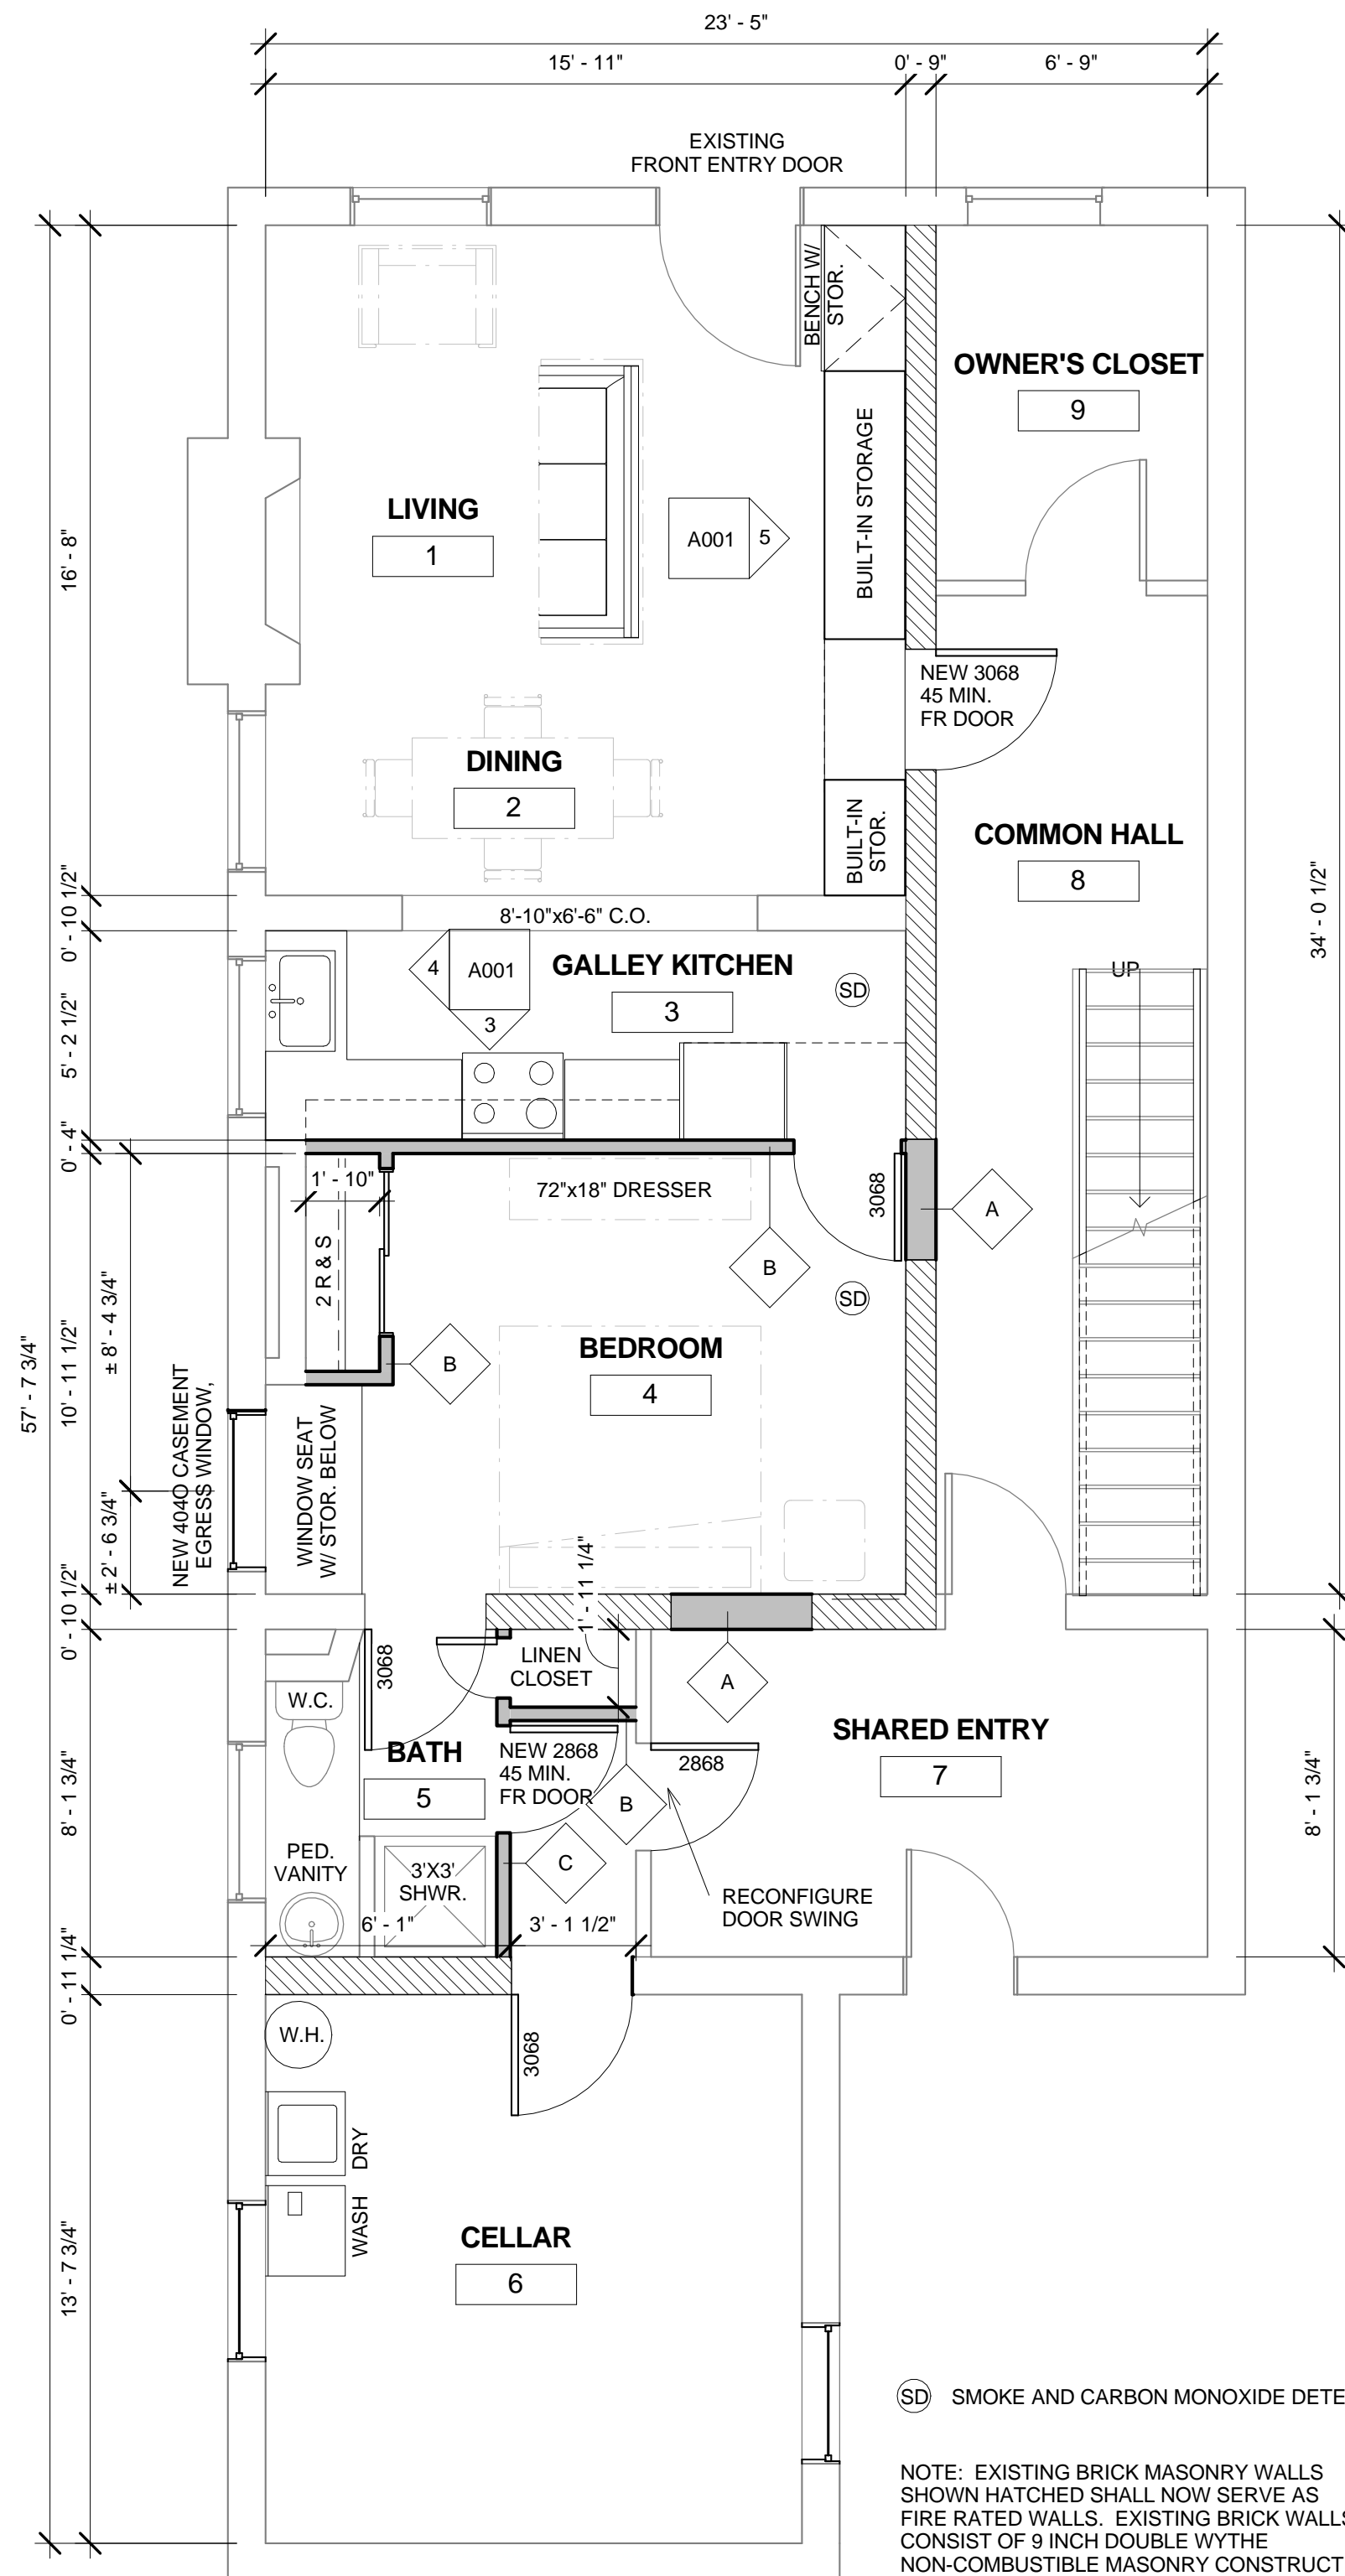


2 PROPOSED FLOOR PLANS
1/4" = 1'-0"

LEGEND:
 EXISTING WALL
 EXISTING BRICK MASONRY WALL TO BE 1HR FIRE RATED SEPERATION WALL
 NEW WALL


SD SMOKE AND CARBON MONOXIDE DETECTOR
 NOTE: EXISTING BRICK MASONRY WALLS SHOWN HATCHED SHALL NOW SERVE AS FIRE RATED WALLS. EXISTING BRICK WALLS CONSIST OF 9 INCH DOUBLE WYTHE NON-COMBUSTIBLE MASONRY CONSTRUCTION.

TYPICAL FLOOR / CEILING ASSEMBLY
1 HOUR FIRE RATED
UL DESIGN NO. L512


EXISTING SUB-FLOOR AND FINISH FLOOR
MIN. 1X6 T&G FASTENED
DIAGONALLY TO FLOOR JOISTS W/
MIN. 1X3 WOOD FINISH FLOOR OVER VAPOR BARRIER
MIN 2X10 WD FLOOR JOISTS SPACED
16" O.C. AND FIREBLOCKED
CROSS BRIDGING, MIN. 1X3, OR 2X10 SOLID BLOCKING
5/8" TYPE X GYPSUM CEILING

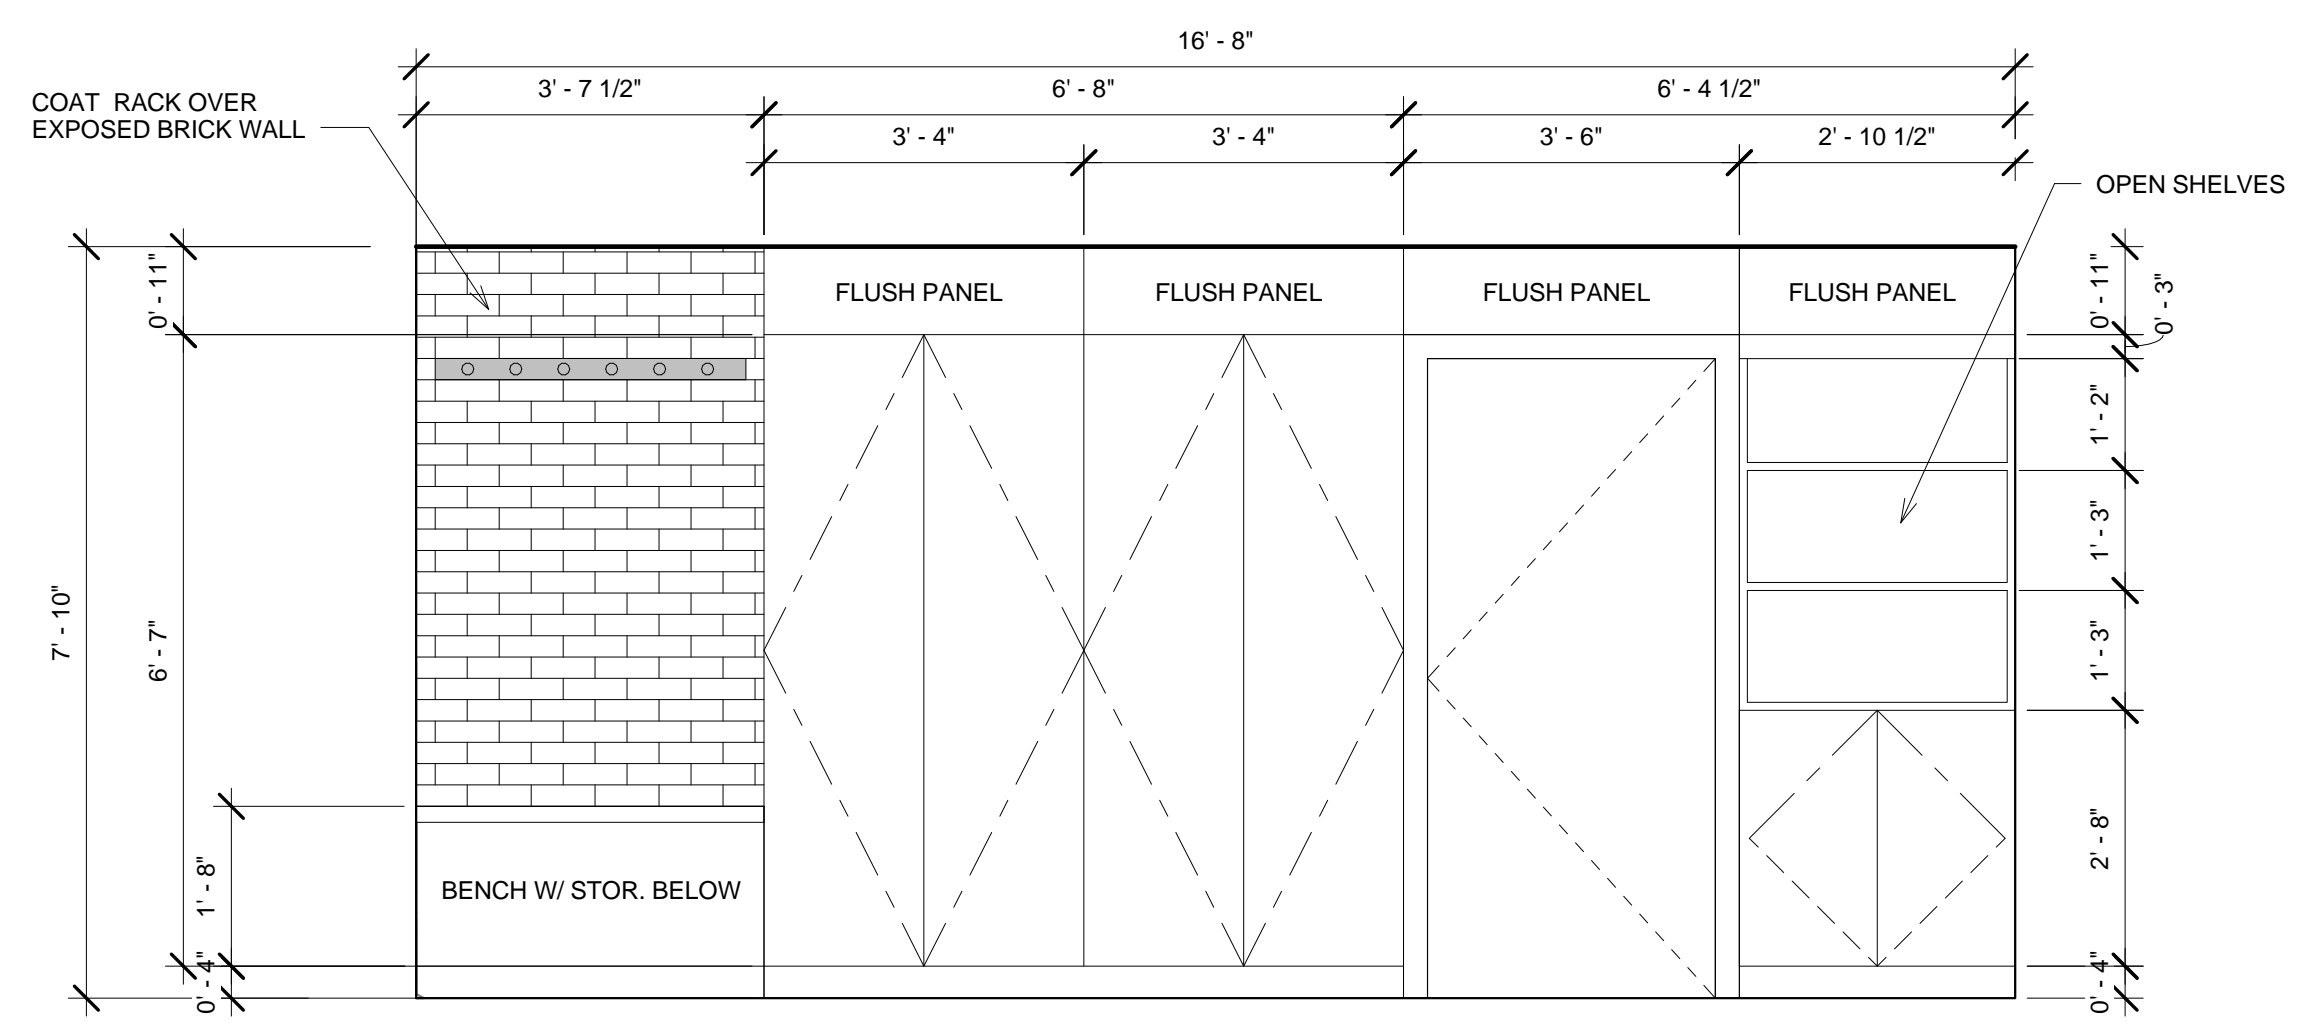


5 INTERIOR ELEVATION ONE
1/2" = 1'-0"

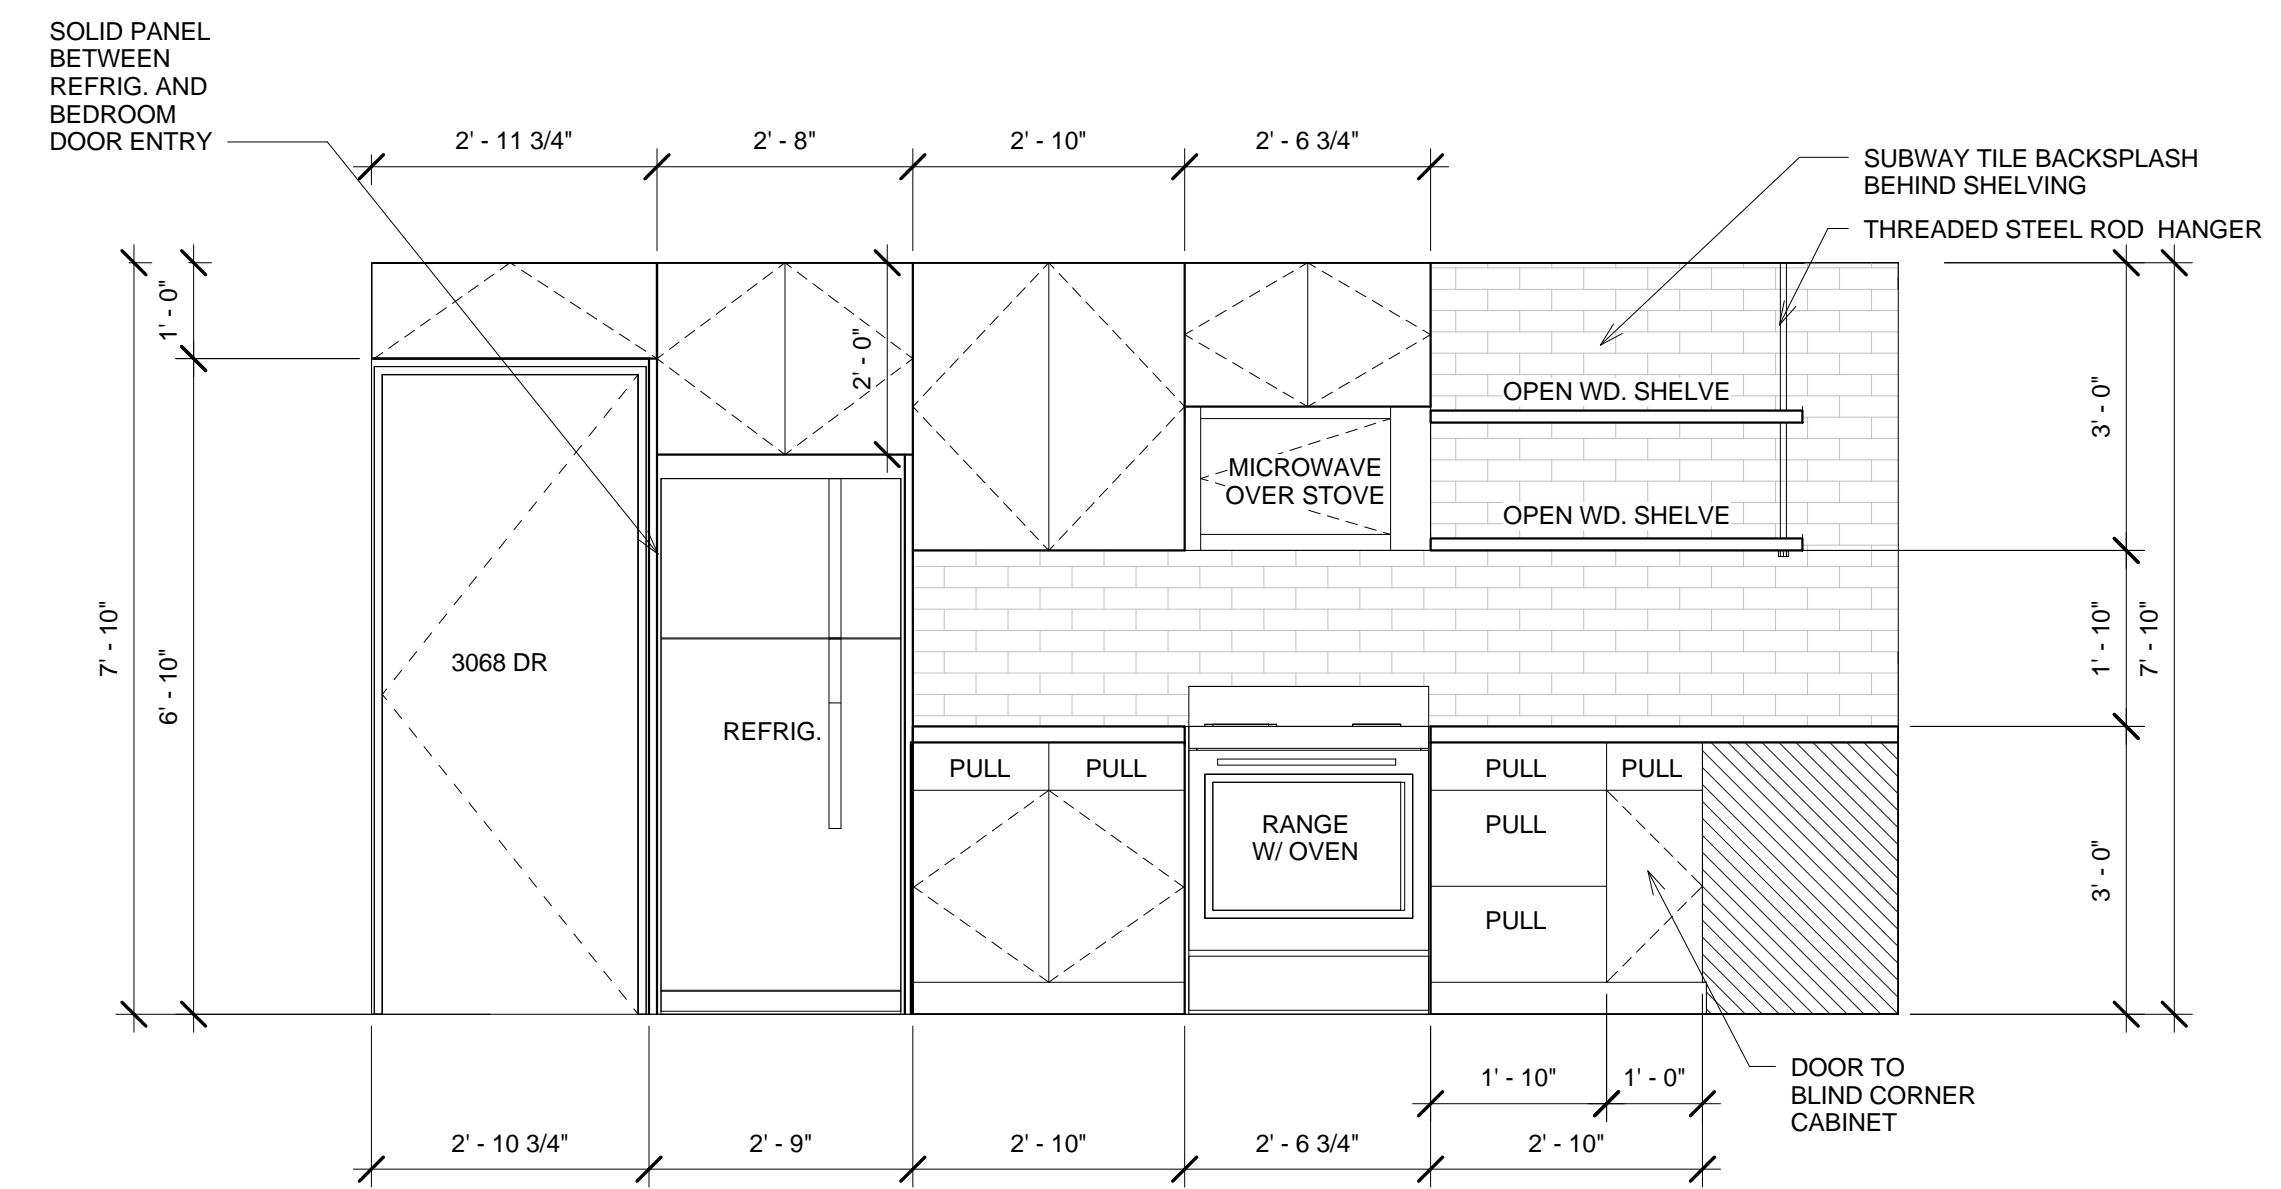


3 INTERIOR ELEVATION TWO
1/2" = 1'-0"

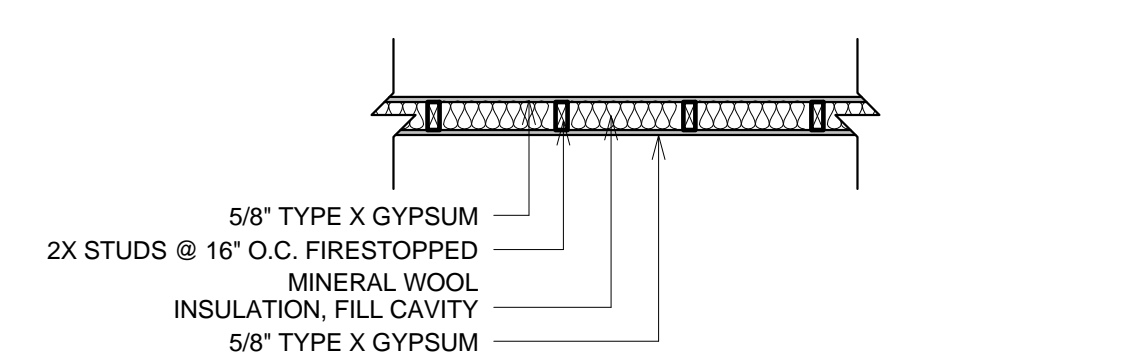


WALL TYPE C
1HR LOAD BEARING WALL
UL DESIGN NO. U305

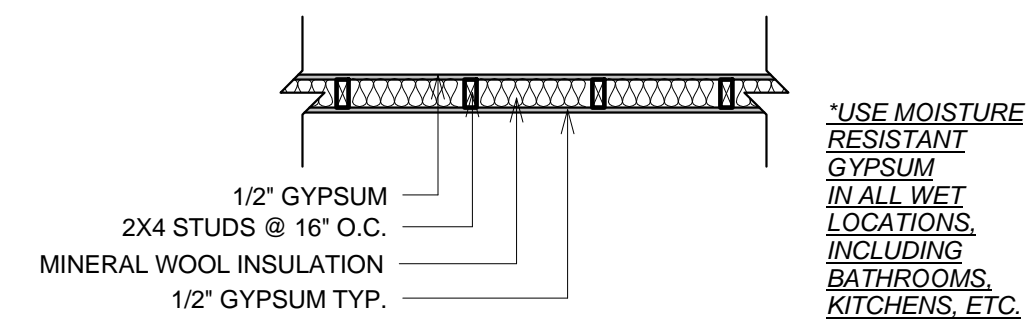

WALL TYPE B
TYP. PARTITION WALL

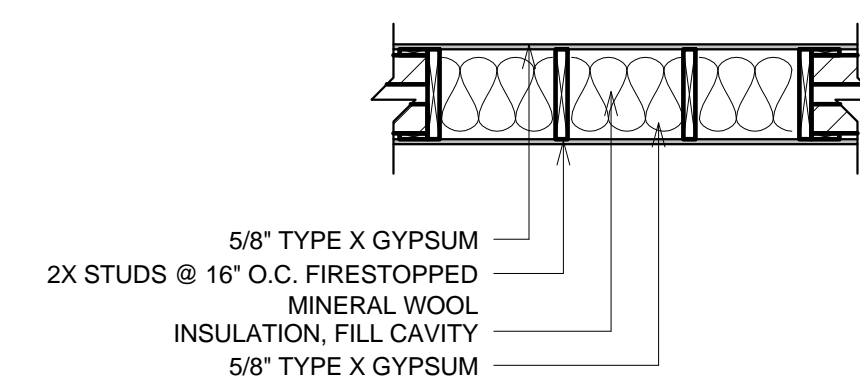

WALL TYPE A
1HR LOAD BEARING WALL
UL DESIGN NO. U305

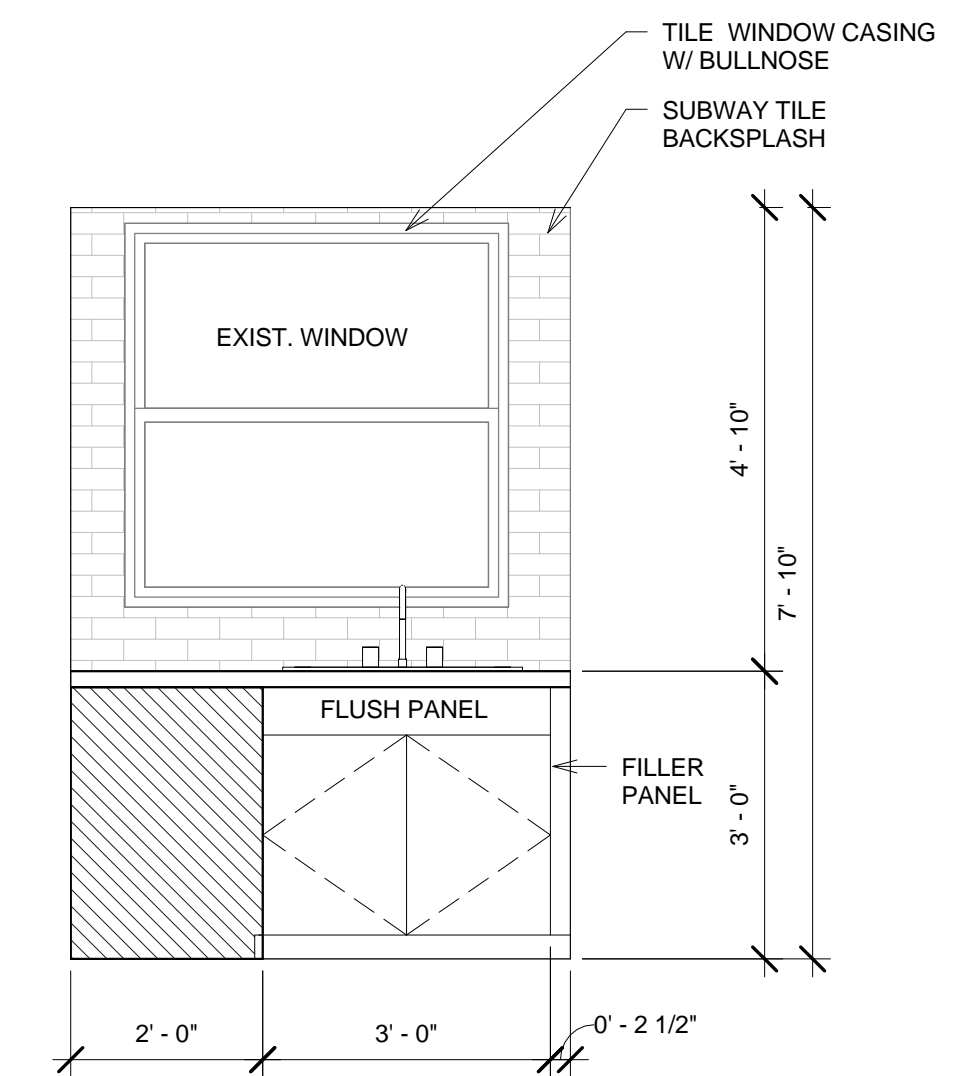

4 INTERIOR ELEVATION THREE
1/2" = 1'-0"