


815 N 22ND STREET

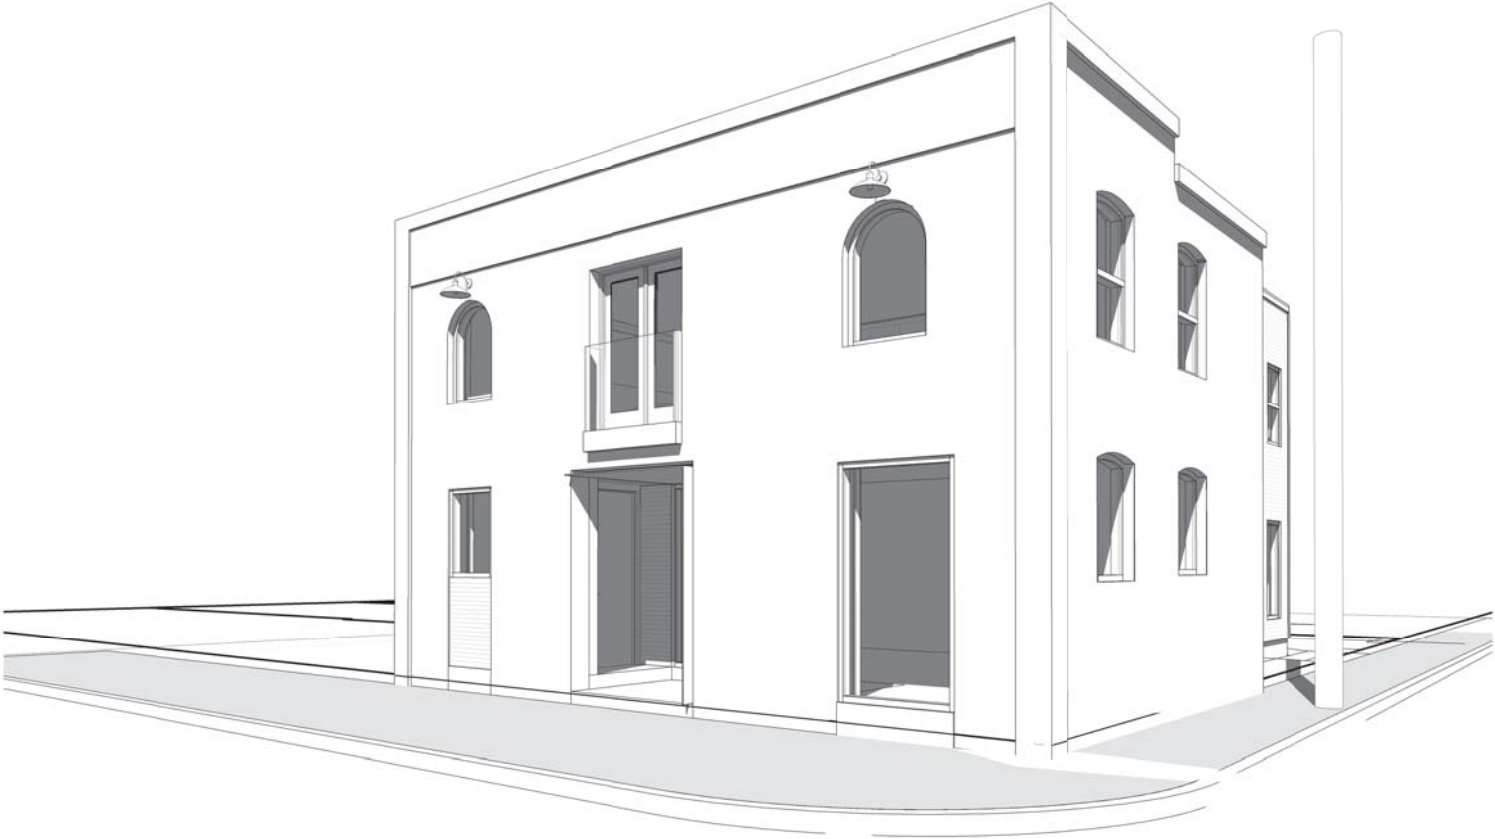

VICINITY PLAN



REVISION	DATE	DESCRIPTION
ADDENDA OR MODIFICATION		
-	08/01/2018	SUP REVIEW
ISSUE	DATE	DESCRIPTION
FULL SET ISSUES		

SHEET TITLE
COVER

SHEET IDENTIFIER
G-000


815 N 22nd Street

SPECIAL USE PERMIT - APPLICATION


PROJECT NUMBER: 100-001

PROJECT DATE: 08/01/2018

7/20/2018 10:30 AM C:\WORKING\MPR\123456\DWG\815N22ND_SUP.CONTRACT DOCUMENTS\14

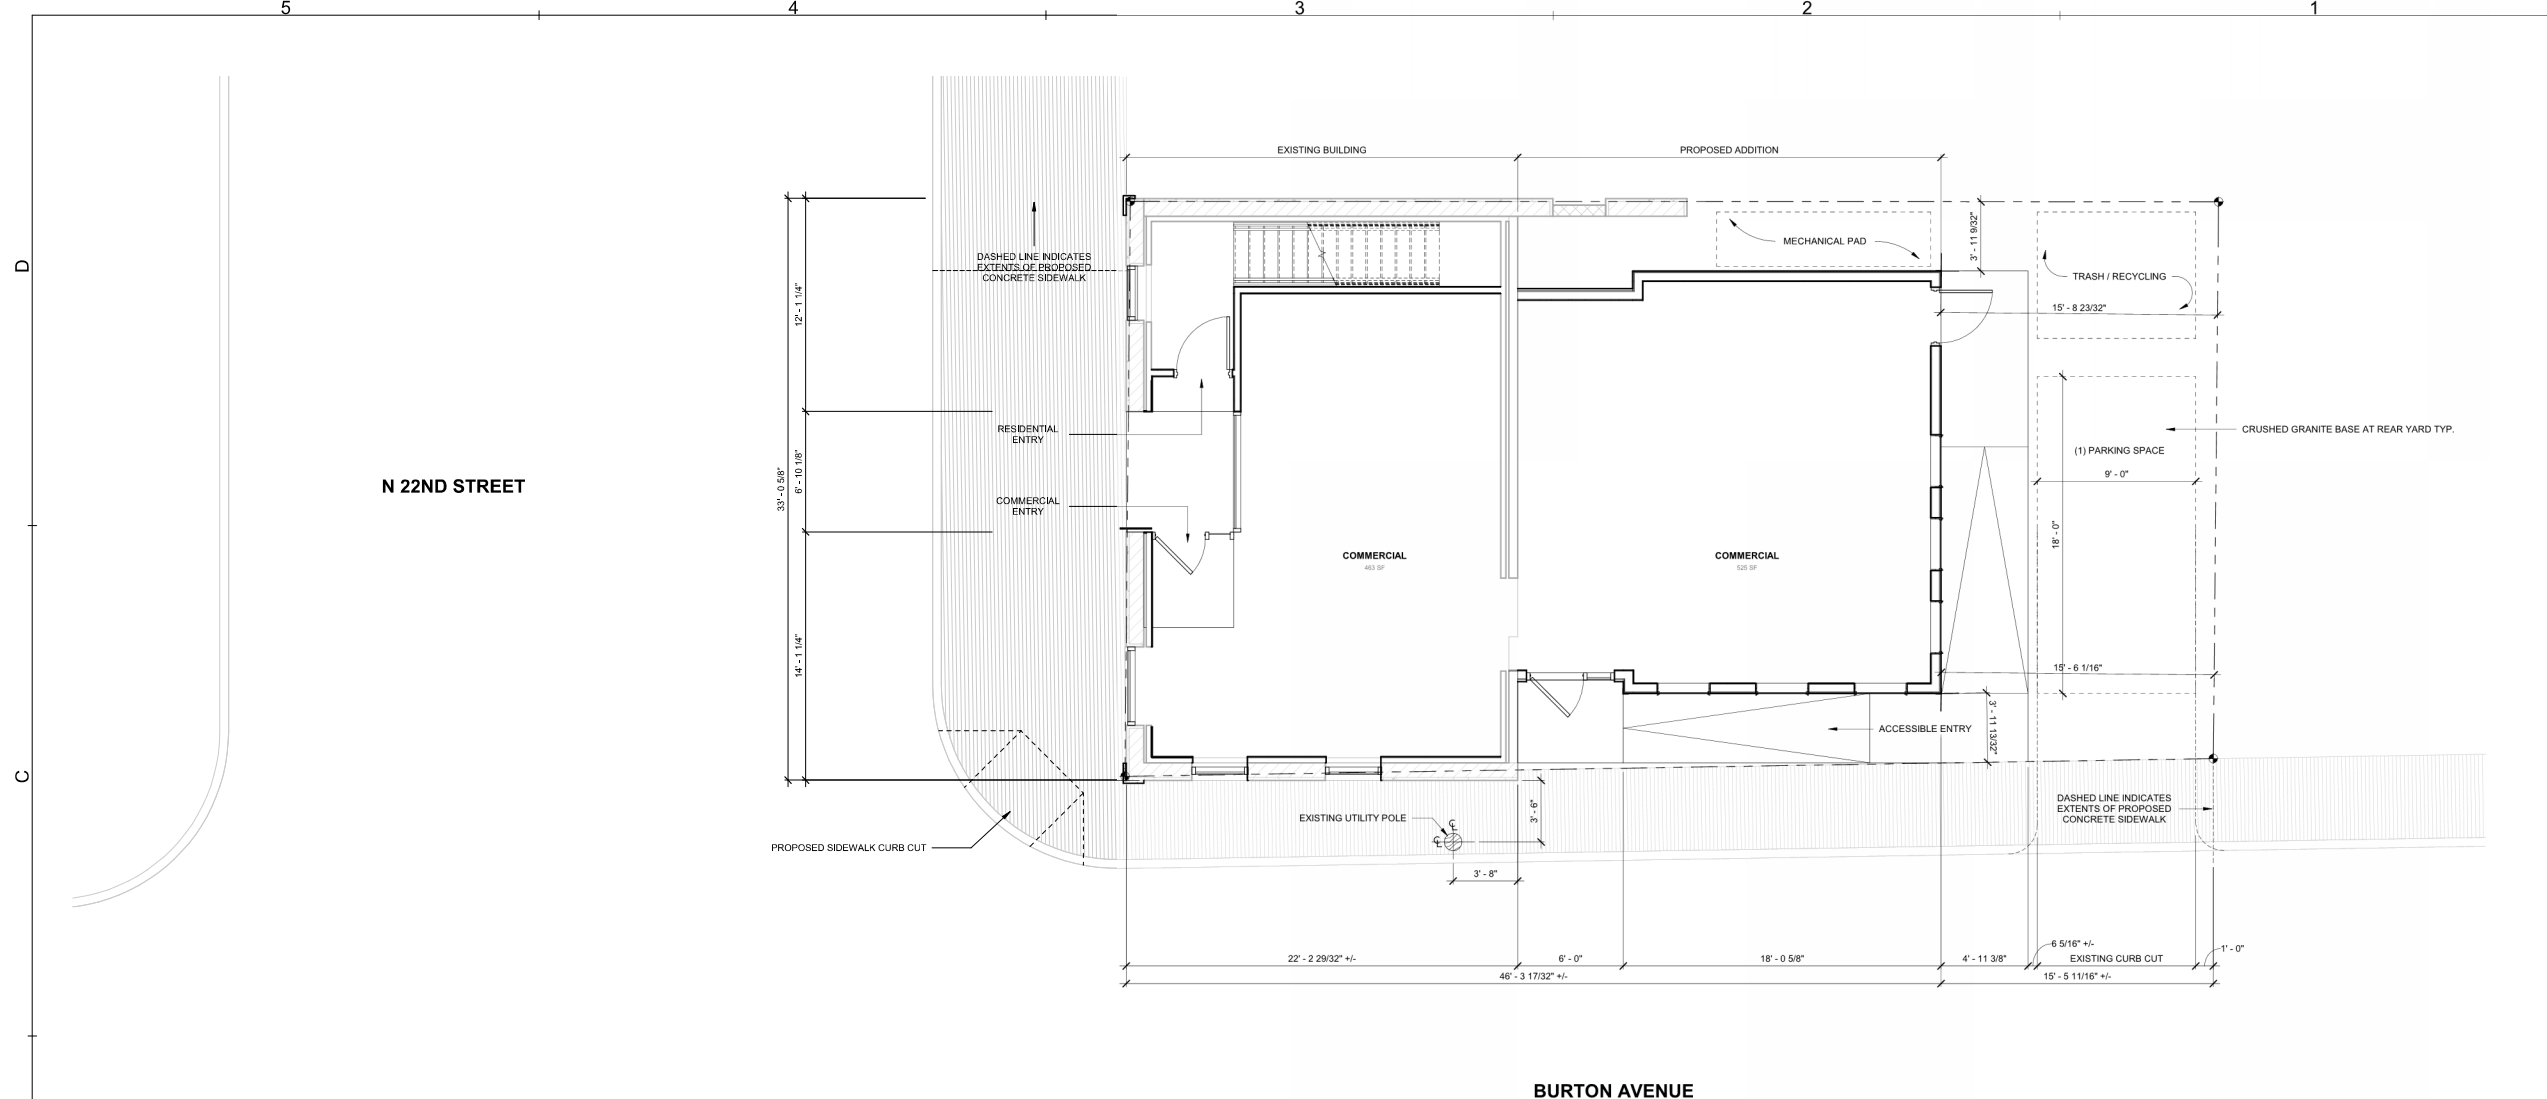

B5 PROPOSED ARCHITECTURAL SITE PLAN
1/4" = 1'-0"

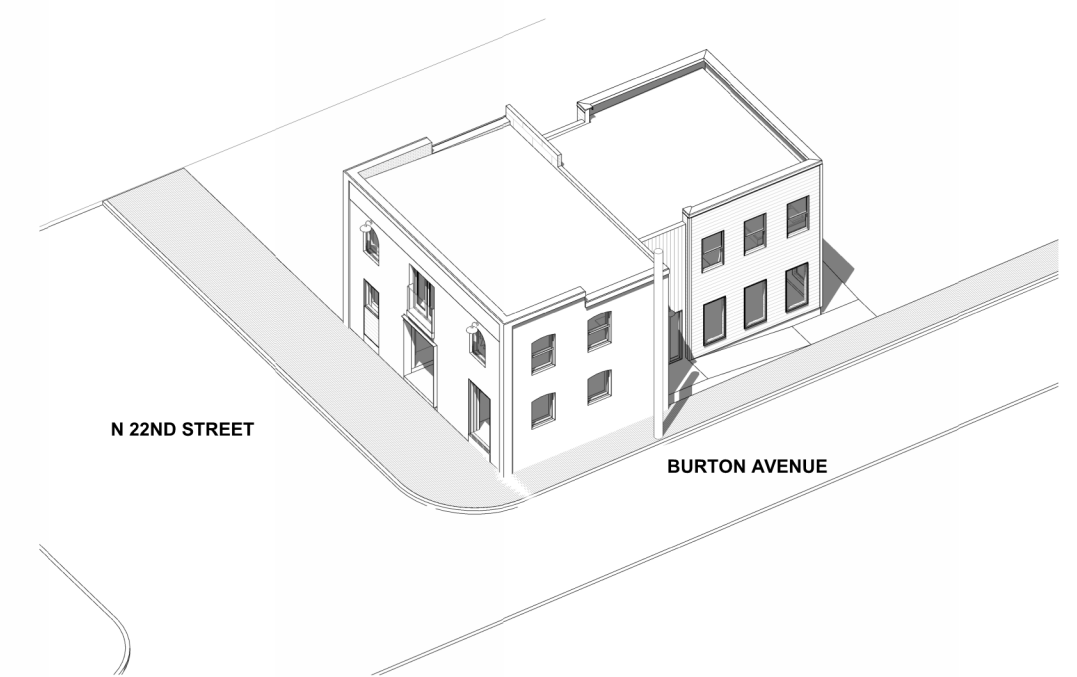

A2 PROPOSED SITE - AERIAL




REVISION	DATE	DESCRIPTION
ADDENDA OR MODIFICATION		
-	08/01/2018	SUP REVIEW
ISSUE		
FULL SET ISSUES		


SHEET TITLE
PROPOSED ARCHITECTURAL SITE PLAN

SHEET IDENTIFIER
AE100


10/20/18 11:41 AM C:\Users\willpayne\Documents\PROJECTS\815 N 22ND STREET\815 N 22ND STREET.DWG

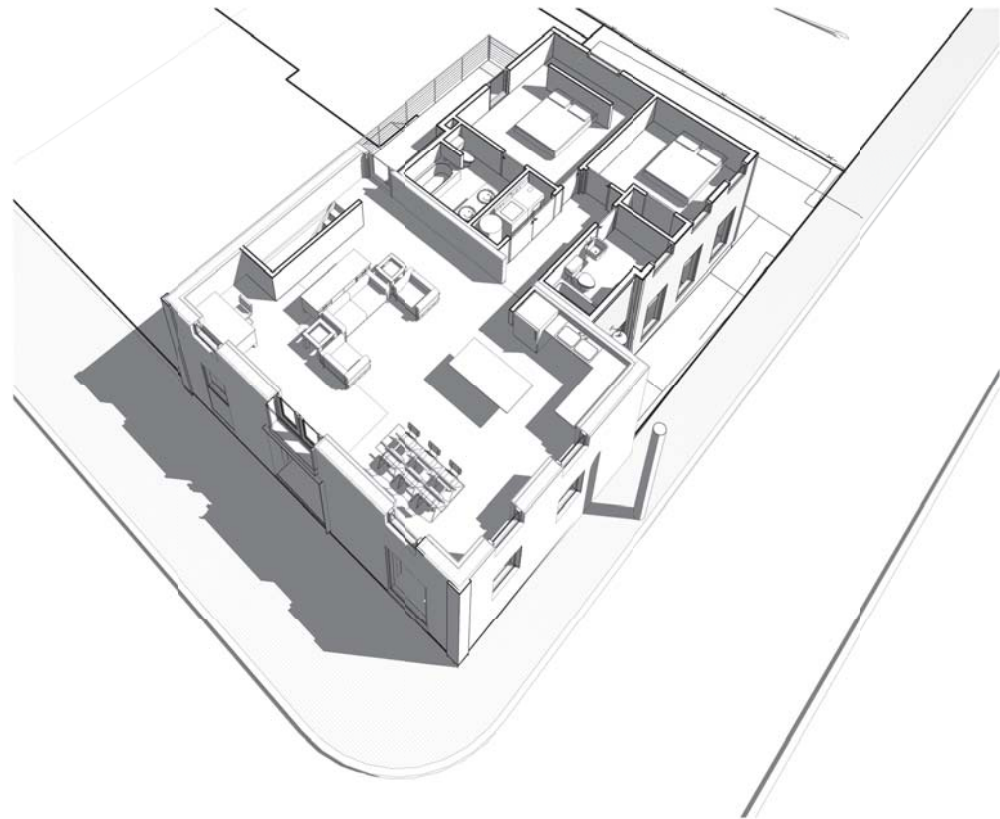


C5 LEVEL 2 - AERIAL

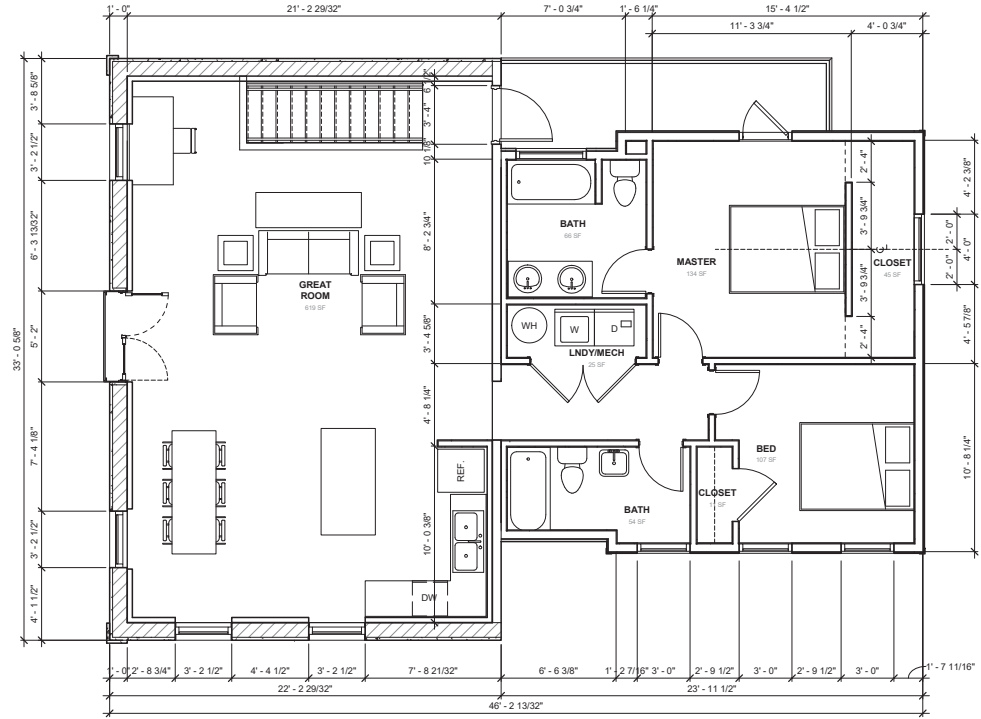

C3 02 Second Floor Architecture Plan
1/4" = 1'-0"

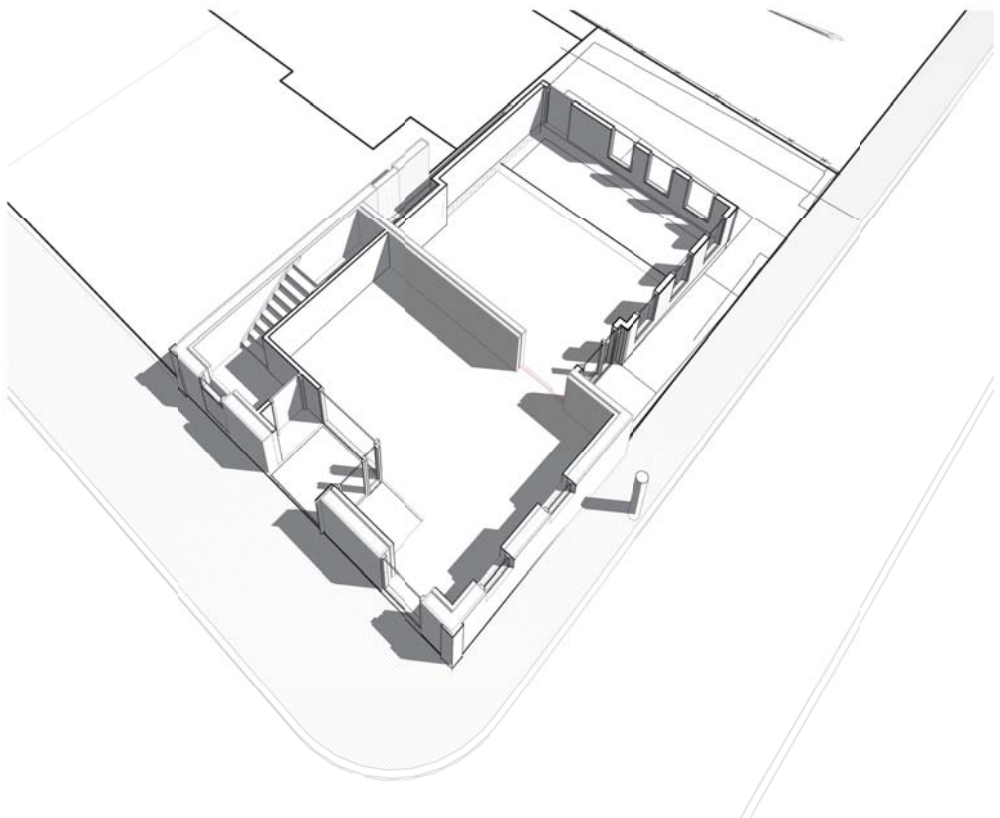

A5 LEVEL 1 - AERIAL

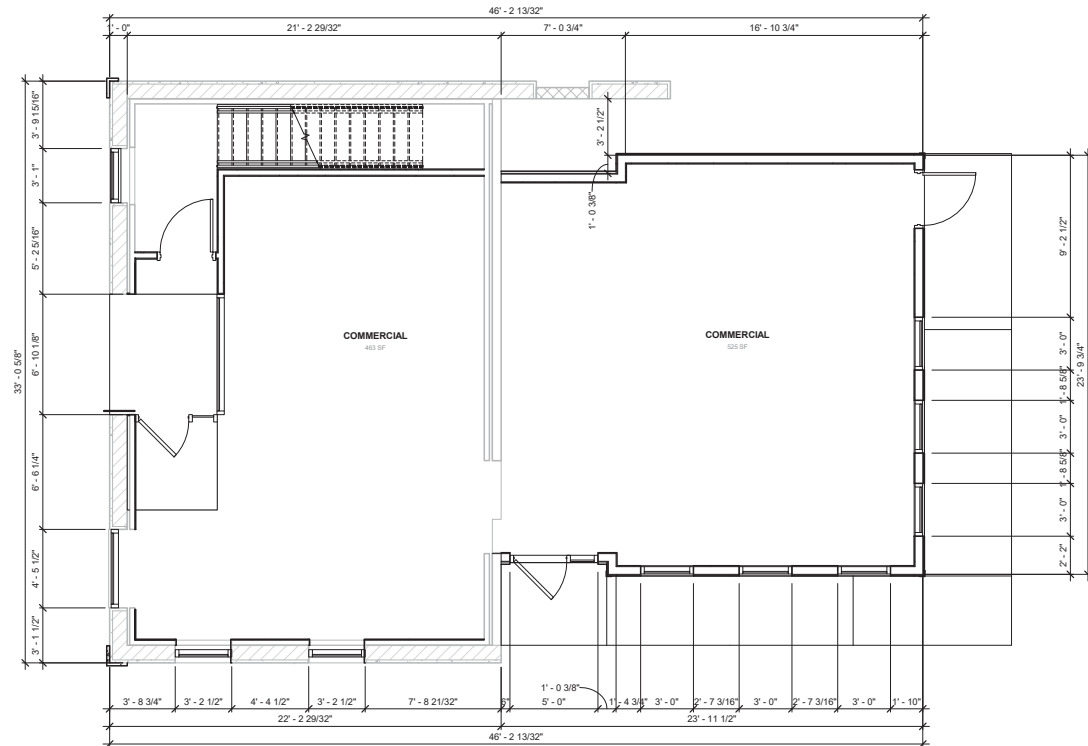

A3 01 First Floor Architecture Plan
1/4" = 1'-0"



REVISION	DATE	DESCRIPTION
-	08/01/2018	SUP REVIEW
ADDENDA OR MODIFICATION		
-		
FULL SET ISSUES		
ISSUE	DATE	DESCRIPTION

SHEET TITLE
FLOOR PLANS

SHEET IDENTIFIER
AE101

7/20/2018 10:33:39 AM C:\WORKING\MPR\123456\DWG\AE101.dwg CONTRACT DOCUMENTS\14

D

C

B

A




REVISION	DATE	DESCRIPTION
-	08/01/2018	SUP REVIEW
ADDENDA OR MODIFICATION		
ISSUE	DATE	DESCRIPTION
FULL SET ISSUES		

SHEET TITLE

EXTERIOR ELEVATIONS


SHEET IDENTIFIER

AE201

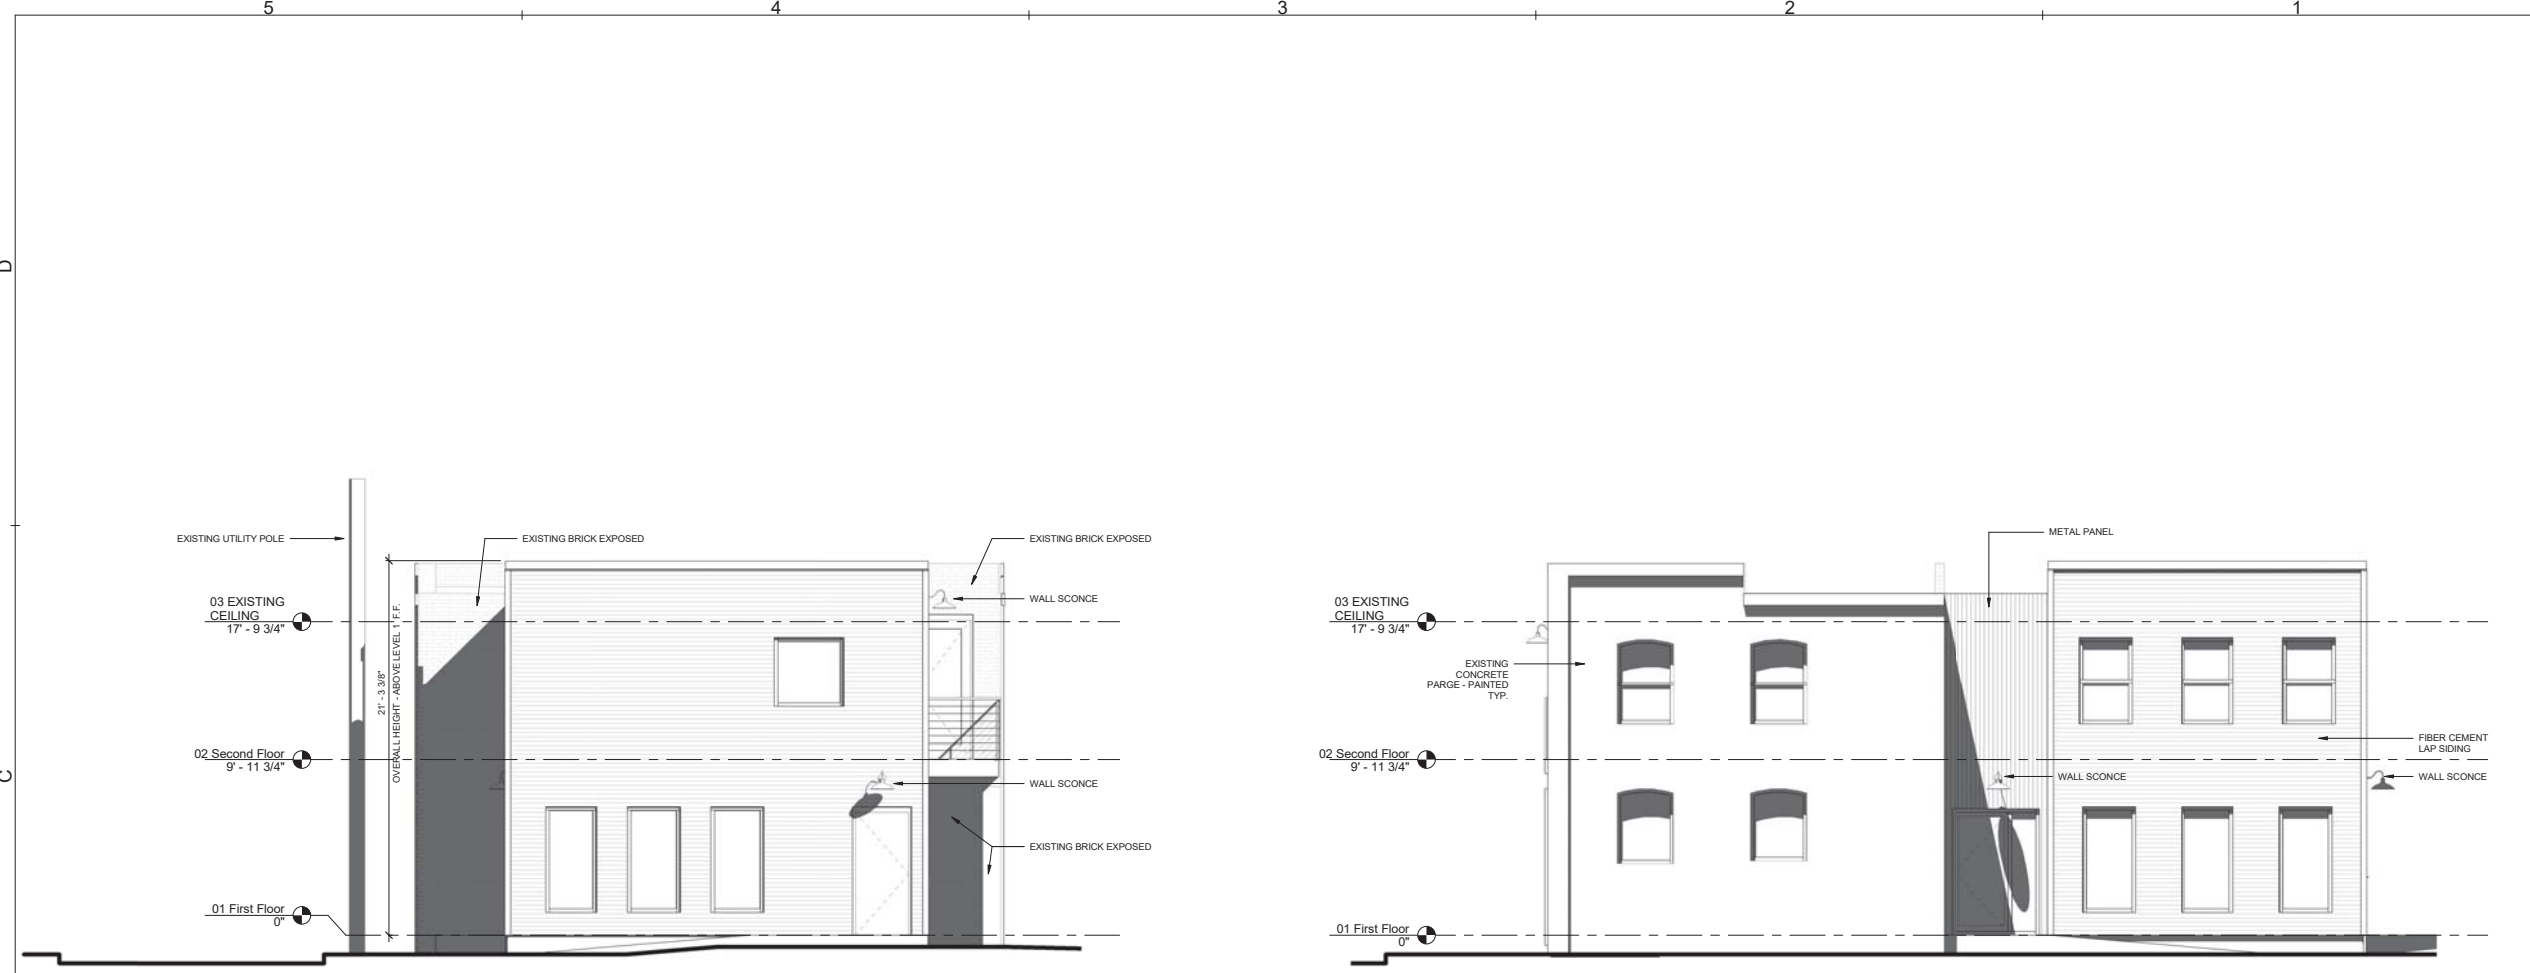

C5 East Elevation - Proposed
1/4" = 1'-0"

C2 South Elevation - Burton Avenue - Proposed
1/4" = 1'-0"

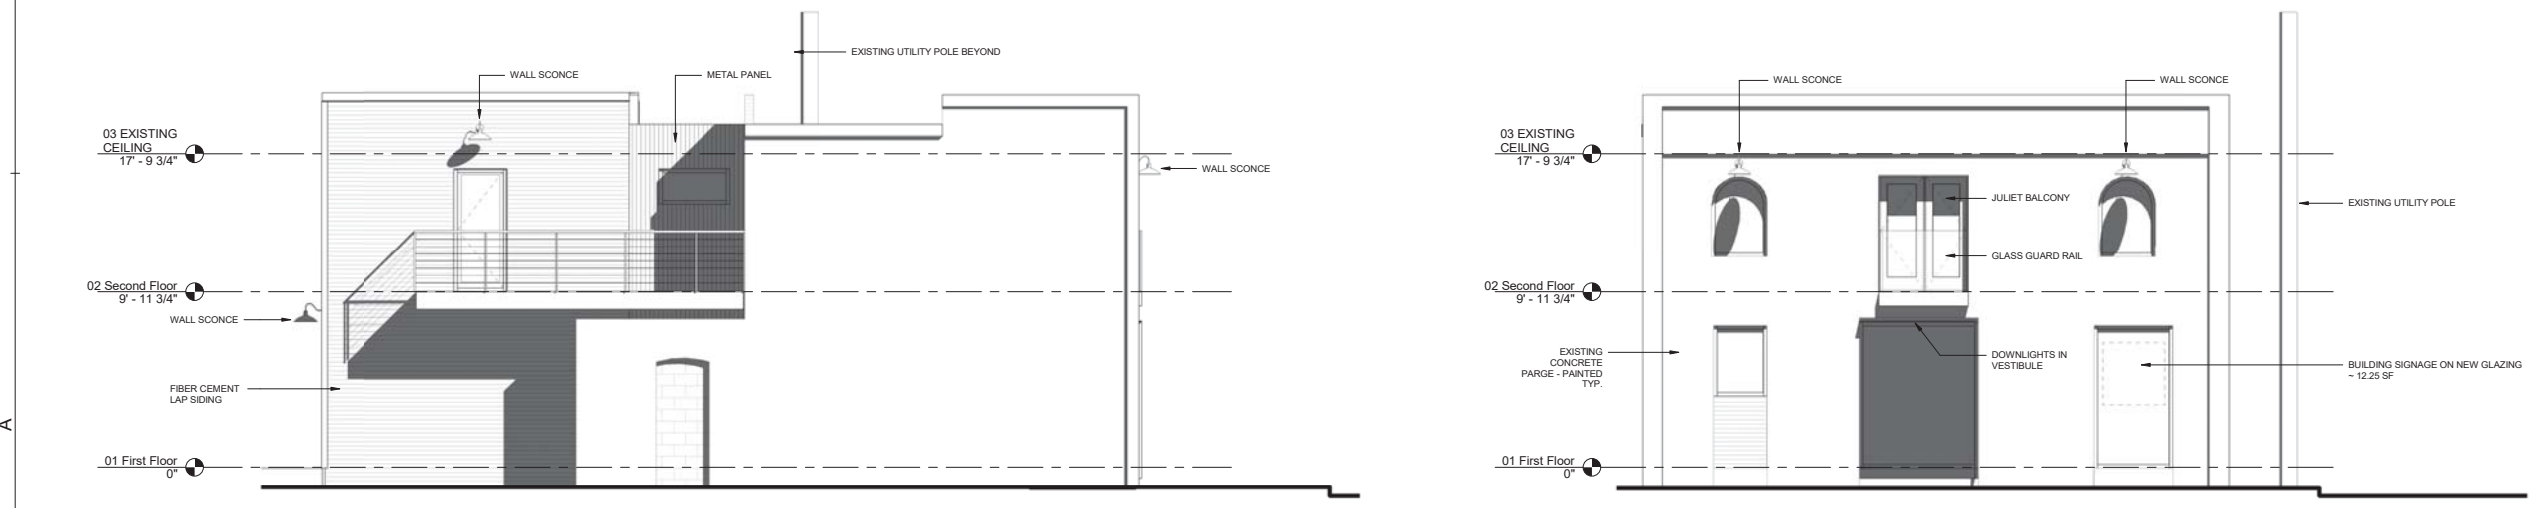

A5 North Elevation - Proposed
1/4" = 1'-0"

A2 West Elevation - N. 22nd Street - Proposed
1/4" = 1'-0"

7/20/2018 10:30 AM C:\WORKING\MP\18_22ND\815N_22ND_3RD_CONTRACT_DOCUMENTS\14