

INTRODUCED: May 24, 2021

AN ORDINANCE No. 2021-146

To authorize the special use of the property known as 1518 Perry Street for the purpose of a mixed-use building containing office and personal service uses on the first floor and one dwelling unit on the second floor, upon certain terms and conditions.

Patron – Mayor Stoney (By Request)

Approved as to form and legality
by the City Attorney

PUBLIC HEARING: JUN 28 2021 AT 6 P.M.

WHEREAS, the owner of the property known as 1518 Perry Street, which is situated in a R-63 Multifamily Urban Residential District, desires to use such property for the purpose of a mixed-use building containing office and personal service uses on the first floor and one dwelling unit on the second floor, which use, among other things, is not currently allowed by section 30-419.2 of the Code of the City of Richmond (2020), as amended; and

WHEREAS, in accordance with section 17.11 of the Charter of the City of Richmond (2020), as amended, it has been made to appear that, if granted subject to the terms and conditions set forth in this ordinance, the special use granted by this ordinance will not be detrimental to the safety, health, morals and general welfare of the community involved, will not tend to create

AYES: 9 NOES: 0 ABSTAIN: _____

ADOPTED: JUN 28 2021 REJECTED: _____ STRICKEN: _____

congestion in streets, roads, alleys and other public ways and places in the area involved, will not create hazards from fire, panic or other dangers, will not tend to overcrowding of land and cause an undue concentration of population, will not adversely affect or interfere with public or private schools, parks, playgrounds, water supplies, sewage disposal, transportation or other public requirements, conveniences and improvements, and will not interfere with adequate light and air; and

WHEREAS, (i) the City Planning Commission has conducted a public hearing to investigate the circumstances and conditions upon which the Council is empowered to authorize such use, (ii) the City Planning Commission has reported to the Council the results of such public hearing and investigation and its recommendations with respect thereto, and (iii) the Council has conducted a public hearing on this ordinance at which the person in interest and all other persons have had an opportunity to be heard;

NOW, THEREFORE,

THE CITY OF RICHMOND HEREBY ORDAINS:

§ 1. **Finding.** Pursuant to section 30-1050.1 of the Code of the City of Richmond (2020), as amended, the Council hereby finds that the special use set forth in and subject to the terms and conditions of this ordinance will not (i) be detrimental to the safety, health, morals and general welfare of the community involved, (ii) tend to create congestion in streets, roads, alleys and other public ways and places in the area involved, (iii) create hazards from fire, panic or other dangers, (iv) tend to overcrowding of land and cause an undue concentration of population, (v) adversely affect or interfere with public or private schools, parks, playgrounds, water supplies, sewage disposal, transportation or other public requirements, conveniences and improvements, or (vi) interfere with adequate light and air.

§ 2. **Grant of Special Use Permit.**

(a) Subject to the terms and conditions set forth in this ordinance, the property known as 1518 Perry Street and identified as Tax Parcel No. S000-0201/001 in the 2021 records of the City Assessor, being more particularly shown on a survey entitled “Plat Showing Improvements on No. 1518 Perry Street in the City of Richmond, Virginia/ [sic].,” prepared by McKnight & Associates, P.C., and dated November 9, 2020, a copy of which is attached to and made a part of this ordinance, hereinafter referred to as “the Property,” is hereby permitted to be used for the purpose of a mixed-use building containing office and personal service uses on the first floor and one dwelling unit on the second floor, hereinafter referred to as the “Special Use,” substantially as shown on the plans entitled “Site Plan,” prepared by an unknown preparer, dated November, 2020, and last revised, February 12, 2021, and entitled “Floor Plan of 1518 Perry St., Richmond, VA,” prepared by an Anthony Saka, P.E., and dated December 20, 2020, hereinafter referred to as “the Plans,” copies of which are attached to and made a part of this ordinance.

(b) The adoption of this ordinance shall constitute the issuance of a special use permit for the Property. The special use permit shall inure to the benefit of the owner or owners of the fee simple title to the Property as of the date on which this ordinance is adopted and their successors in fee simple title, all of which are hereinafter referred to as “the Owner.” The conditions contained in this ordinance shall be binding on the Owner.

§ 3. **Special Terms and Conditions.** This special use permit is conditioned on the following special terms and conditions:

(a) The Special Use of the Property shall be as a mixed-use building containing office and personal service uses on the first floor and one dwelling unit on the second floor, substantially as shown on the Plans.

(b) There shall be no off-street parking required for the Special Use.

(c) In addition to signs permitted in all districts, pursuant to section 30-505 of the Code of the City of Richmond (2020), as amended, signs for the Special Use shall be limited to one non-illuminated wall sign not exceeding ten square feet, mounted flat against the face of the building.

(d) The hours of operation for the Special Use shall be between 8:00 a.m. and 6:00 p.m., Monday through Sunday.

§ 4. **Supplemental Terms and Conditions.** This special use permit is conditioned on the following supplemental terms and conditions:

(a) All required final grading and drainage plans, together with all easements made necessary by such plans, must be approved by the Director of Public Utilities prior to the issuance of the building permit.

(b) Storm or surface water shall not be allowed to accumulate on the land. The Owner, at its sole cost and expense, shall provide and maintain at all times adequate facilities for the drainage of storm or surface water from the Property so as not to adversely affect or damage any other property or public streets and the use thereof.

(c) Facilities for the collection of refuse shall be provided in accordance with the requirements of the Director of Public Works. Such facilities shall be located or screened so as not to be visible from adjacent properties and public streets.

(d) Any encroachments existing, proposed on the Plans or contemplated in the future shall require separate authorization and shall be subject to the applicable provisions of the Code of the City of Richmond (2015), as amended, and all future amendments to such laws.

(e) The Owner shall make improvements within the right-of-way, including the installation of three new street trees, which improvements may be completed in one or more

phases as approved by the Director of Public Works. All improvements and work within the public right-of-way shall be (i) completed in accordance with the requirements of the Director of Public Works, (ii) considered completed only upon written confirmation by the Director of Public Works that such improvements and work are in accordance with such requirements, (iii) transferred to the City, following the written confirmation by the Director of Public Works, pursuant to a transfer of interest document approved as to form by the City Attorney and accepted by the Chief Administrative Officer or the designee thereof on behalf of the City. The Chief Administrative Officer or the designee thereof, for and on behalf of the City, is hereby authorized to accept, in the manner for which this subsection provides, all improvements and work required by and meeting the requirements of this subsection. The final certificate of occupancy shall not be issued for the Property until all requirements of this subsection are fully satisfied.

(f) In all other respects, the use of the Property shall be in accordance with the applicable underlying zoning regulations.

§ 5. **General Terms and Conditions.** This special use permit is conditioned on the following general terms and conditions:

(a) No permit implementing this special use permit shall be approved until satisfactory evidence has been presented to the Zoning Administrator that any delinquent real estate taxes applicable to the Property have been paid.

(b) The Owner shall be bound by, shall observe and shall comply with all other laws, ordinances, rules and regulations applicable to the Property, except as otherwise expressly provided in this ordinance.

(c) Words and phrases used in this ordinance shall be interpreted to have the meanings ascribed to them by section 30-1220 of the Code of the City of Richmond (2020), as amended, unless the context clearly indicates that a different meaning is intended.

(d) Notwithstanding any other provision of law, this special use permit is being approved due, in part, to the mitigating effects of each and every condition attached hereto; consequently, if any portion of this ordinance is determined to be invalid for any reason by a final, non-appealable order of any Virginia or federal court of competent jurisdiction, the invalidity shall cause the entire ordinance to be void and of no further effect from the effective date of such order.

(e) The privileges granted by this ordinance may be revoked pursuant to the provisions of sections 30-1050.7 through 30-1050.11 of the Code of the City of Richmond (2020), as amended, and all future amendments to such laws. Failure to comply with the terms and conditions of this ordinance shall constitute a violation of section 30-1080 of the Code of the City of Richmond (2020), as amended, and all future amendments to such law, or any other applicable laws or regulations.

(f) When the privileges granted by this ordinance terminate and the special use permit granted hereby becomes null and void, whether as a result of the Owner relinquishing this special use permit in a writing addressed to the Director of Planning and Development Review or otherwise, use of the Property shall be governed thereafter by the zoning regulations prescribed for the district in which the Property is then situated.


§ 6. **Implementation.** The Commissioner of Buildings is authorized to issue a building permit substantially in accordance with the Plans for the Special Use subject to the terms and conditions set forth in this ordinance. An application for the building permit shall be made within 730 calendar days following the date on which this ordinance becomes effective. If either the

application for the building permit is not made within the time period stated in the previous sentence or the building permit terminates under any provision of the Virginia Statewide Building Code, this ordinance and the special use permit granted hereby shall terminate and become null and void.

§ 7. **Effective Date.** This ordinance shall be in force and effect upon adoption.

A TRUE COPY:

TESTE:

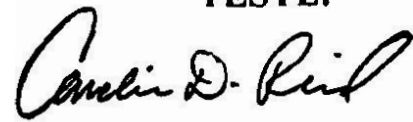A handwritten signature in black ink that reads "Carlin D. Reed". The signature is written in a cursive style with a large initial 'C'.

City Clerk

City of Richmond

900 East Broad Street
2nd Floor of City Hall
Richmond, VA 23219
www.rva.gov

Item Request

File Number: PRE.2021.605

O & R Request

DATE: April 23, 2021

EDITION: 1

TO: The Honorable Members of City Council

THROUGH: The Honorable Levar M. Stoney, Mayor (Patron: Mayor, by Request)
(This in no way reflects a recommendation on behalf of the Mayor)




THROUGH: J.E. Lincoln Saunders, Acting Chief Administrative Officer *JELS*

THROUGH: Sharon L. Ebert, Deputy Chief Administrative Officer for Economic Development and Planning



FROM: Kevin J. Vonck, Acting Director, Dept. of Planning and Development Review

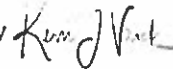

RE: To authorize the special use of the property known as 1518 Perry Street for the purpose of a mixed-use building containing office and personal service uses on the first floor and one dwelling unit on the second floor, upon certain terms and conditions.

ORD. OR RES. No. ____

PURPOSE: To authorize the special use of the property known as 1518 Perry Street for the purpose of a mixed-use building containing office and personal service uses on the first floor and one dwelling unit on the second floor, upon certain terms and conditions.

REASON: The applicant is requesting a special use permit to allow for the use of the property as a mixed-use building containing office and personal service uses on the first floor and one dwelling unit on the second floor. Medical offices and personal service uses are not permitted in the R-63 district, and the proposed commercial floor area exceeds what is permitted on corner lots in the R-63 district. A special use permit is therefore required.

RECOMMENDATION: In accordance with the requirements of the City Charter and the Zoning Ordinance, the City Planning Commission will review this request and make a recommendation to City Council. This item will be scheduled for consideration by the Commission at its June 21, 2021, meeting.

BACKGROUND: The subject property consists of a 3,538 square foot (0.08) acre parcel that is improved with a two-story building containing a floor area of 3,812 square feet that was most recently used as an assisted living facility. The property is located in the Manchester neighborhood within the Old South Planning District.

The subject property is located within the R-63 Multi-Family Urban Residential. The proposed medical office and personal service uses are not permitted in the R-63 district.

The Richmond 300 Master Plan recommends a future land use of "Neighborhood Mixed-Use" for the property. The primary uses recommended for Neighborhood Mixed-Use are single-family houses, accessory dwelling units, duplexes, small multi-family buildings and open space. Secondary uses recommended are large multi-family (10+ units) buildings, retail/office/personal service, institutional, cultural, and government. Pedestrian, bicycle and transit access should be prioritized and accommodated. The property is also located within the "Manchester" primary growth node, which envisions the Manchester area in and around the property as continuing to increase in population and economic activity to support a thriving business corridor along Hull Street. A variety of housing options should continue to be available in Manchester.

Vacant commercial land is generally located to the south and west of the property and fronting on Cowardin Avenue. Single- and two-family dwellings are generally located to the north and east of the property.

FISCAL IMPACT / COST: The Department of Planning and Development Review does not anticipate any impact to the City's budget for this or future fiscal years.

FISCAL IMPLICATIONS: Staff time for processing the request; preparation of draft ordinance; and publishing, mailing and posting of public notices.

BUDGET AMENDMENT NECESSARY: No

REVENUE TO CITY: \$1,800 application fee

DESIRED EFFECTIVE DATE: Upon Adoption

REQUESTED INTRODUCTION DATE: May 24, 2021

CITY COUNCIL PUBLIC HEARING DATE: June 28, 2021

REQUESTED AGENDA: Consent

RECOMMENDED COUNCIL COMMITTEE: None

CONSIDERATION BY OTHER GOVERNMENTAL ENTITIES: City Planning Commission
June 21, 2021

AFFECTED AGENCIES: Office of Chief Administrative Officer
Law Department (for review of draft ordinance)

RELATIONSHIP TO EXISTING ORD. OR RES.: None

REQUIRED CHANGES TO WORK PROGRAM(S): None

ATTACHMENTS: Draft Ordinance, Application Form, Applicant's Report, Plans, Survey, Map

STAFF: Richard Saunders, Senior Planner, Land Use Administration (Room 511) 646 4856



Application for **SPECIAL USE PERMIT**
 Department of Planning and Development Review
 Land Use Administration Division
 900 E. Broad Street, Room 511
 Richmond, Virginia 23219
 (804) 646-6304
<http://www.richmondva.com/>

- Application is hereby submitted for: (check one)
- special use permit, new
 - special use permit, plan amendment
 - special use permit, text only amendment

Project Name/Location _____ Date: 11/20/2020
 Property Address: 1518 Perry Street
 Tax Map #: S0000201001 Fee: \$1800
 Total area of affected site in acres: 0.061

(See page 6 for fee schedule, please make check payable to the "City of Richmond")

Zoning
 Current Zoning: R63, Assisted Living
 Existing Use: Personal Residence

Proposed Use
 (Please include a detailed description of the proposed use in the required applicant's report)
Community wellness education, health screenings & treatments, healing groups/circles for depression & anxiety, healthy food drives, yoga
 Existing Use: Residential

Is this property subject to any previous land use cases?
 Yes No If Yes, please list the Ordinance Number: _____

Applicant/Contact Person: _____
 Company: Empathy Wellness Center, Inc.
 Mailing Address: 1518 Perry Street State: Virginia Zip Code: 23224
 City: Richmond Telephone: (804) 503-5792 Fax: (804) 200-4334
 Email: inesaka@msn.com

Property Owner: Ine Saka
 If Business Entity, name and title of authorized signer: Ine Saka, CEO

(The person or persons executing or attesting the execution of this Application on behalf of the Company certifies that he or she has or have been duly authorized and empowered to so execute or attest.)

Mailing Address: 1518 Perry Street State: VA Zip Code: 23224
 City: Richmond Telephone: (804) 503-5792 Fax: (804) 200-4334
 Email: inesaka@msn.com

Property Owner Signature: Ine Saka 11/20/2020

The names, addresses, telephone numbers and signatures of all owners of the property are required. Please attach additional sheets as needed. If a legal representative signs for a property owner, please attach an executed power of attorney. Faxed or photocopied signatures will not be accepted.

NOTE: Please attach the required plans, checklist, and a check for the application fee (see Filing Procedures for special use permits)



THE EMPATHY WELLNESS CENTER
By offering & receiving services for the community

November 20, 2020

To Whom it May Concern:

I am writing today to request a Special Use Permit, for the property located at 1518 Perry Street, Richmond, VA 23224. I recently purchased the property to use as my primary place of residence and home business. The property is located at the corner of Cowardin Avenue and Perry Street, and is currently zoned for Assisted Living and has a building permit for Group Home. I wish to change the use of this property to a Wellness Center. I am a Family Nurse Practitioner, licensed by the state of Virginia. I have a passion for providing healthcare and wellness education to underserved populations and urban communities. The services provided at the wellness center will include community yoga classes as a means to promote physical and mental health by alleviating symptoms of stress, anxiety, and depression. Healthcare and counseling services will be provided which will include screening and treatment for psychological disorders such as suicidal ideation, anxiety and depression, as well as various morbidities such as high blood pressure, diabetes, and STDs. The wellness center will occasionally collaborate with local community churches and gardening coalitions to coordinate healthy food drives and health/wellness symposiums with free healthy food and medical supply giveaways (i.e. blood pressure monitors, etc.).

To prevent traffic overflow in the neighborhood, and also in light of COVID-19 guidelines of social distancing, visitors at the wellness center will only be able to visit by appointment or class pre-registration, this way parking and traffic flow can be mindfully managed.

The opening of a community wellness center at 1518 Perry street:

- Will not be detrimental to the safety, health, morals and general welfare of the community involved
- Will not create congestion in streets, roads, alleys, and other public ways and places in the area involved
- Will not tend to cause overcrowding of land and an undue concentration of population
- Will not adversely affect or interfere with public or private schools, parks, playgrounds, water supplies, sewage disposal, transportation or other public requirements, conveniences and improvements
- Will not interfere with adequate light and air


I am very excited about bringing health & wellness education and services to this community. Your consideration in this matter will be greatly appreciated.

Warm Regards,

Ine Saka (804) 503-5792



NOTES: THIS PROPERTY IS LOCATED IN F.E.M.A. FLOOD ZONE "X".
 CURRENT OWNER: INA INE SAKA ID 20020-20014
 TELEPHONE AND CATV SERVICES ARE UNDERGROUND

PID: S0000201040
 WILSON E. SHANNON ETAL

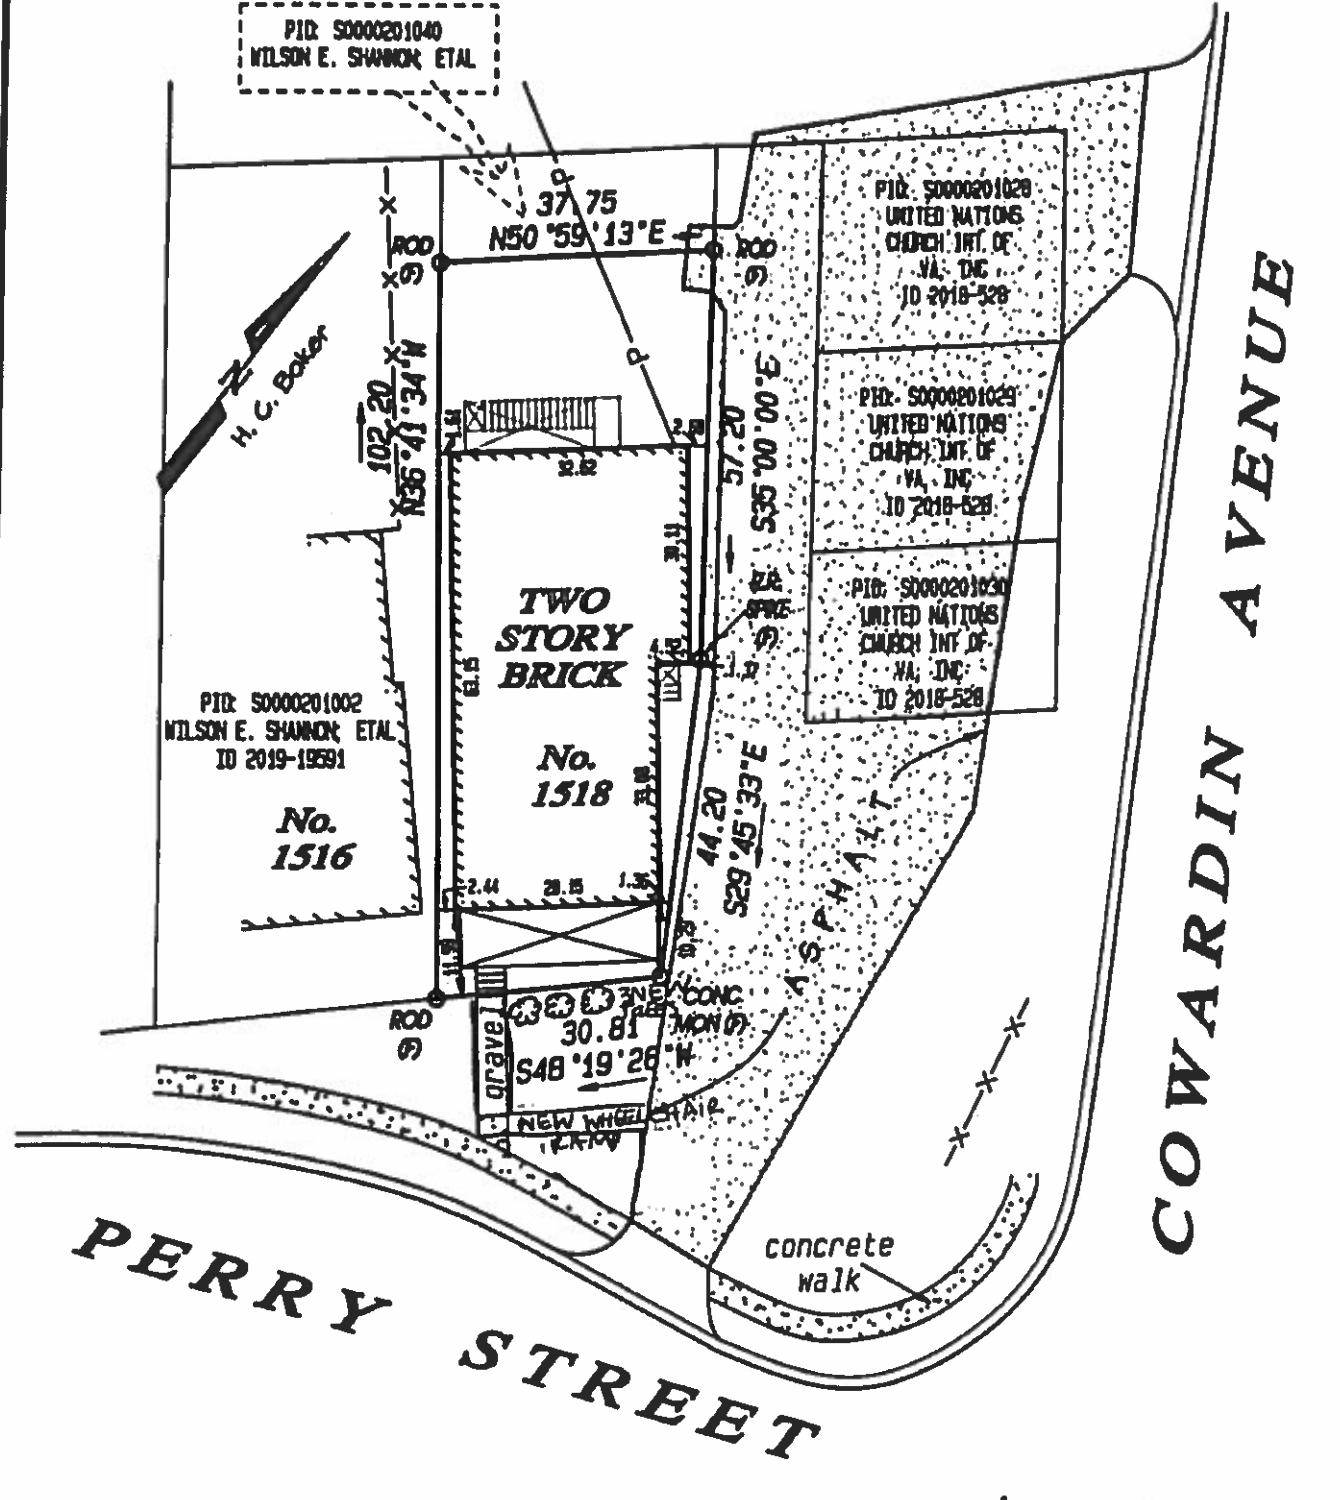

SITE PLAN

Original: 11/2020,
 Amended: 2/12/21, (sign removed, no parking proposed)

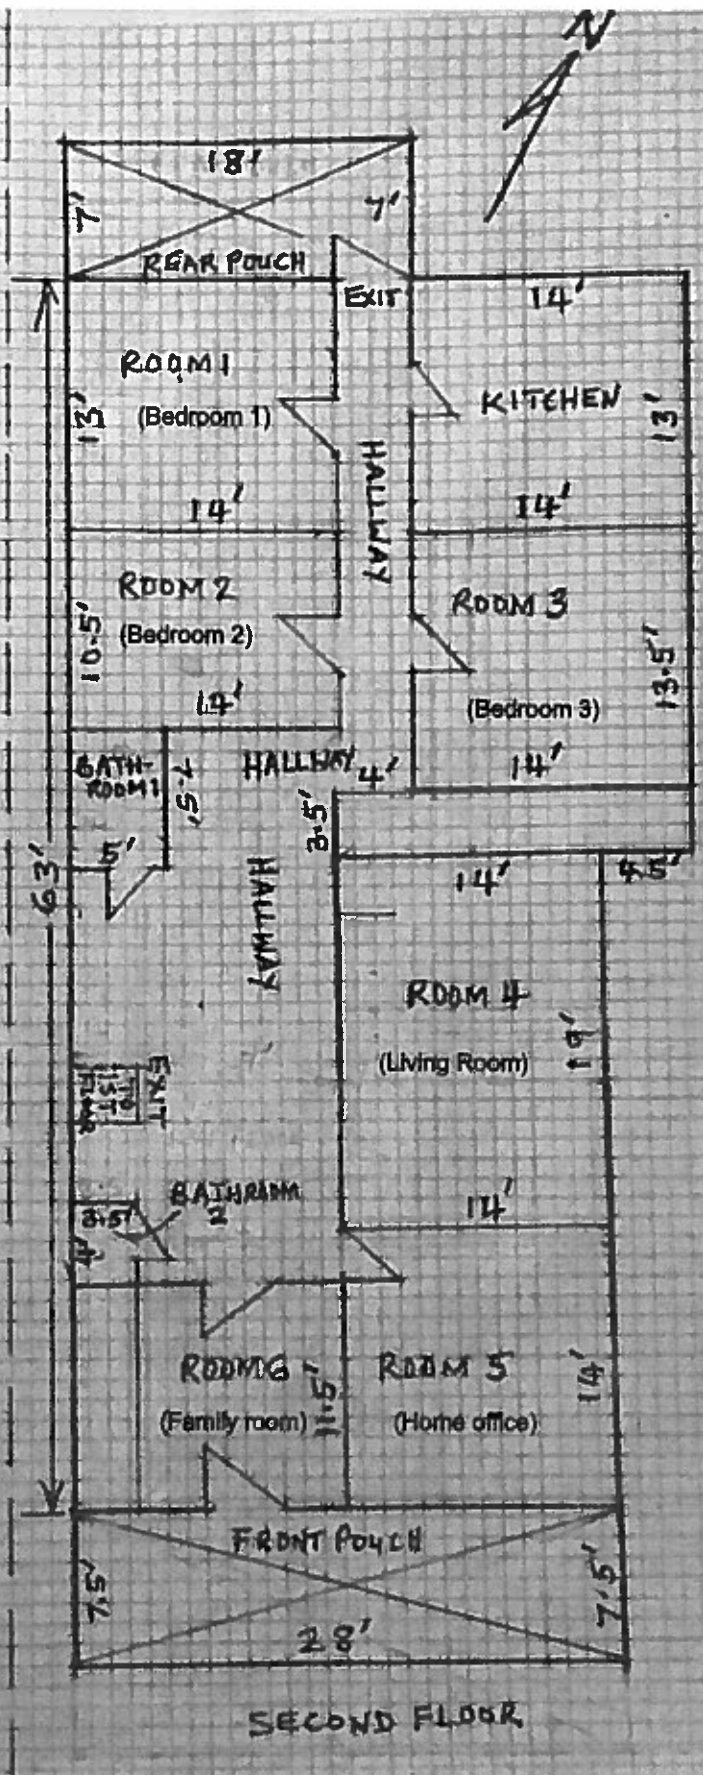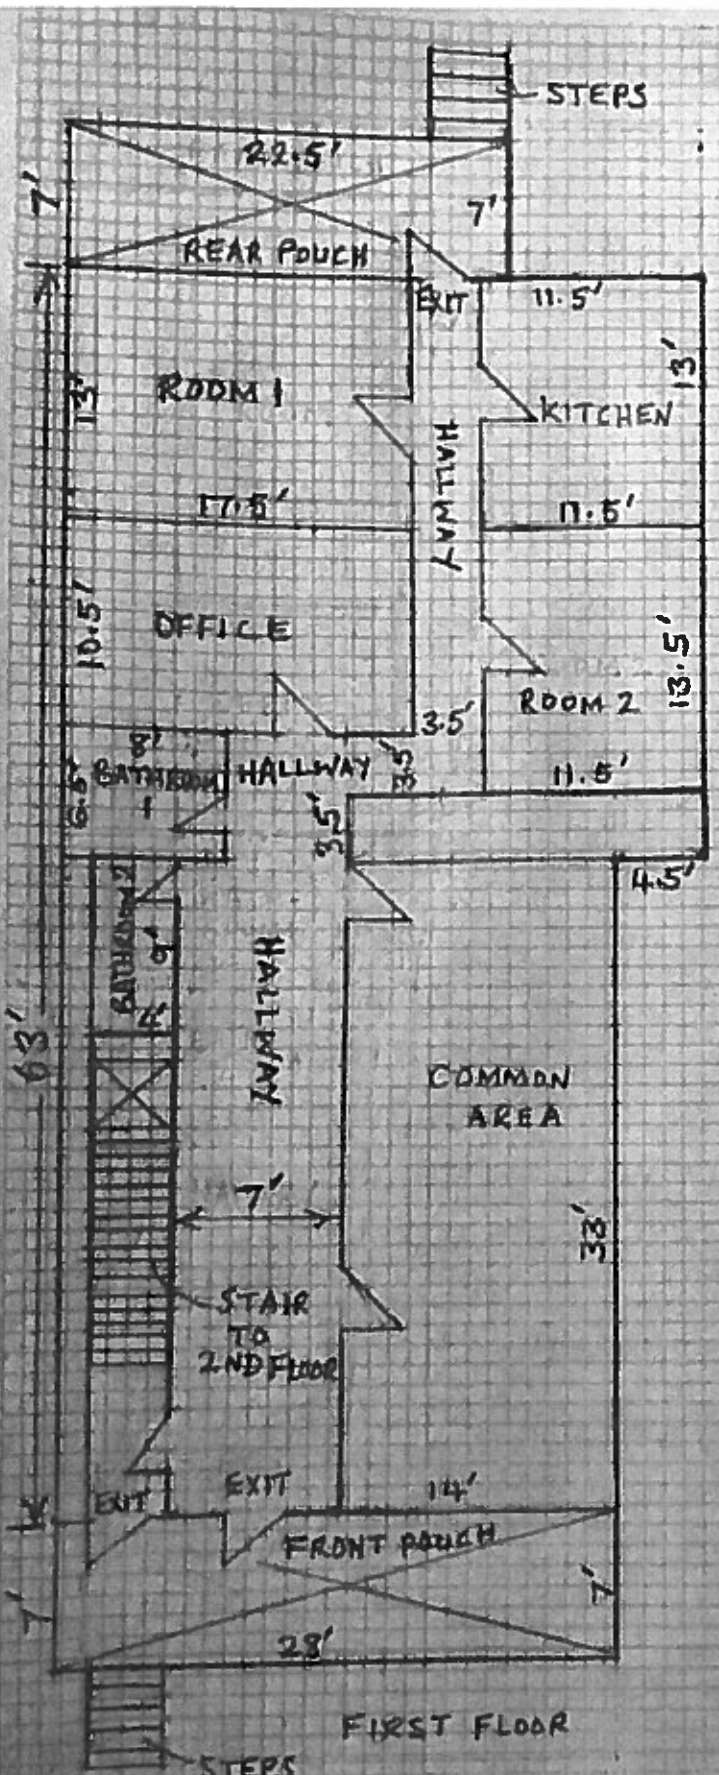

TO PERRY STREET

FLOOR PLAN OF 1518 PERRY ST, RICHMOND, VA

ENGINEER'S SCALE: 1" = 10'

DRAWN BY
ANTHONY SAKA, P.E.
12/20/20

