

2/24/2023 12:01 PM
 v:\hvb.com\34856-00\RRMM\WytheHighSchool\DC\Concepts\UDC\Submittal\Secured\Submittal
 2023-02-24 15:48:54 MLmg

PROJECT	DESCRIPTION
DATE	BY
PROJECT	MARK DATE
DESIGNED	REVISIONS
DRAWN	
CHECKED	
COMP	
COMP	
MM	

vhb.com
vhb
 115 South 15th Street
 Suite 200
 Richmond, VA 23219
 804.343.7100



DATE	PROJECT	DESIGNED	DRAWN	CHECKED
02.28.2023	34856-00			

RRMM ARCHITECTS, PC
 1317 Executive Blvd, Suite 200
 Chesapeake, Virginia 23320
 (757) 622-2828

NOT FOR CONSTRUCTION
 02.28.2023
 UDC SUBMITTAL

RICHMOND PUBLIC SCHOOLS
NEW GEORGE WYTHE HIGH SCHOOL
 4314 CRUTCHFIELD STREET
 RICHMOND, VIRGINIA 23225
 VIRGINIA DEPARTMENT OF EDUCATION: 123-740-100
LAYOUT AND MATERIALS PLAN


SHEET
C 3

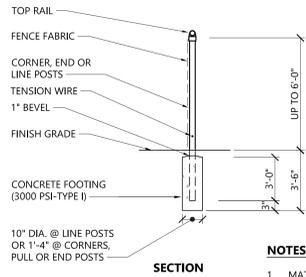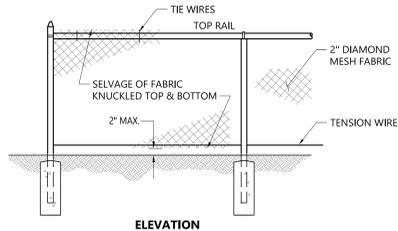

- NOTES**
1. MATERIALS TO BE SUPPLIED AND INSTALLED IN CONFORMANCE WITH "CHAIN LINK MANUFACTURER'S INSTITUTE" PRODUCT MANUAL.

Chain Link Fence up to 6'


N.T.S. Source: VHB REV LD_481 10/20

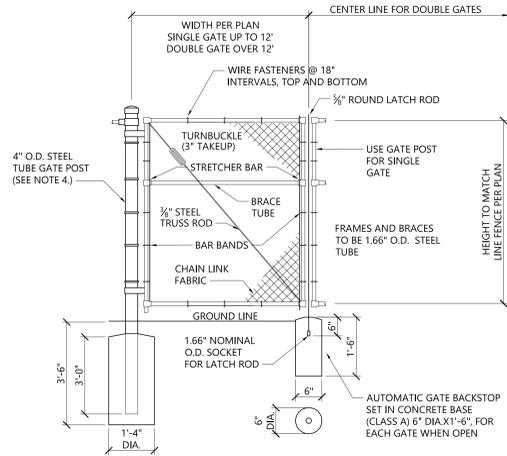

- NOTES**
1. CHAIN LINK FABRIC FOR GATES TO BE THE SAME AS REQUIRED FOR FENCE.
 2. GATE POST BASE-PORTLAND CEMENT CONCRETE (3000 PSI).
 3. FENCE FABRIC, POSTS, FRAMEWORKS, AND HARDWARE SHALL BE GALVANIZED STEEL PER SPECIFICATIONS.
 4. GATE POSTS TO BE USED ON EACH SIDE OF SINGLE AND DOUBLE GATE OPENINGS.

Chain Link Fence Gate

N.T.S. Source: VHB REV LD_482 12/19

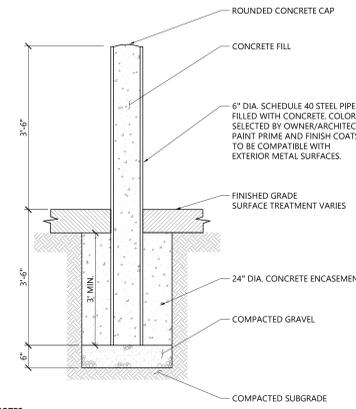

- NOTES:**
1. DETAIL IS FOR NON-DECORATIVE BOLLARDS. SEE LANDSCAPE PLANS FOR DETAIL OF DECORATIVE BOLLARDS AT FRONT BUILDING ENTRANCE.

Bollard (Non-Decorative)

N.T.S. Source: VHB 9/17 LD_700

2/15/2023 4:54 PM \\vhs.com\share\018\hvac\034655.00_RRMM_WytheHighSchool\udc\Concepts\UDC_Submittal\Second_Submittal_2023-02-16\044556.dwg

	DESCRIPTION
	BY
	MARK DATE
	REVISIONS

115 South 15th Street
Suite 200
Richmond, VA 23219
804.343.7100

DATE	02.16.2023	PROJECT	34856-00	DESIGNED	COMP	DRAWN	COMP	CHECKED	MM
------	------------	---------	----------	----------	------	-------	------	---------	----

1317 Executive Blvd, Suite 200
Chesapeake, Virginia 23320
(757)622-2828

NOT FOR CONSTRUCTION
02.16.2023
UDC SUBMITTAL


RICHMOND PUBLIC SCHOOLS
NEW GEORGE WYTHE HIGH SCHOOL
4314 CRUTCHFIELD STREET
RICHMOND, VIRGINIA 23225

VIRGINIA DEPARTMENT OF EDUCATION: 122-740-100

SITE DETAILS

SHEET
C 4

2/15/2023 2:10 PM
\\hvb.com\hvb\Users\jmc\34655.00_RRMM_LynchHighSchool\Lead\Concept\UDC_Submittal\SSoand_Submittal
2023-02-15_1544555.dwg

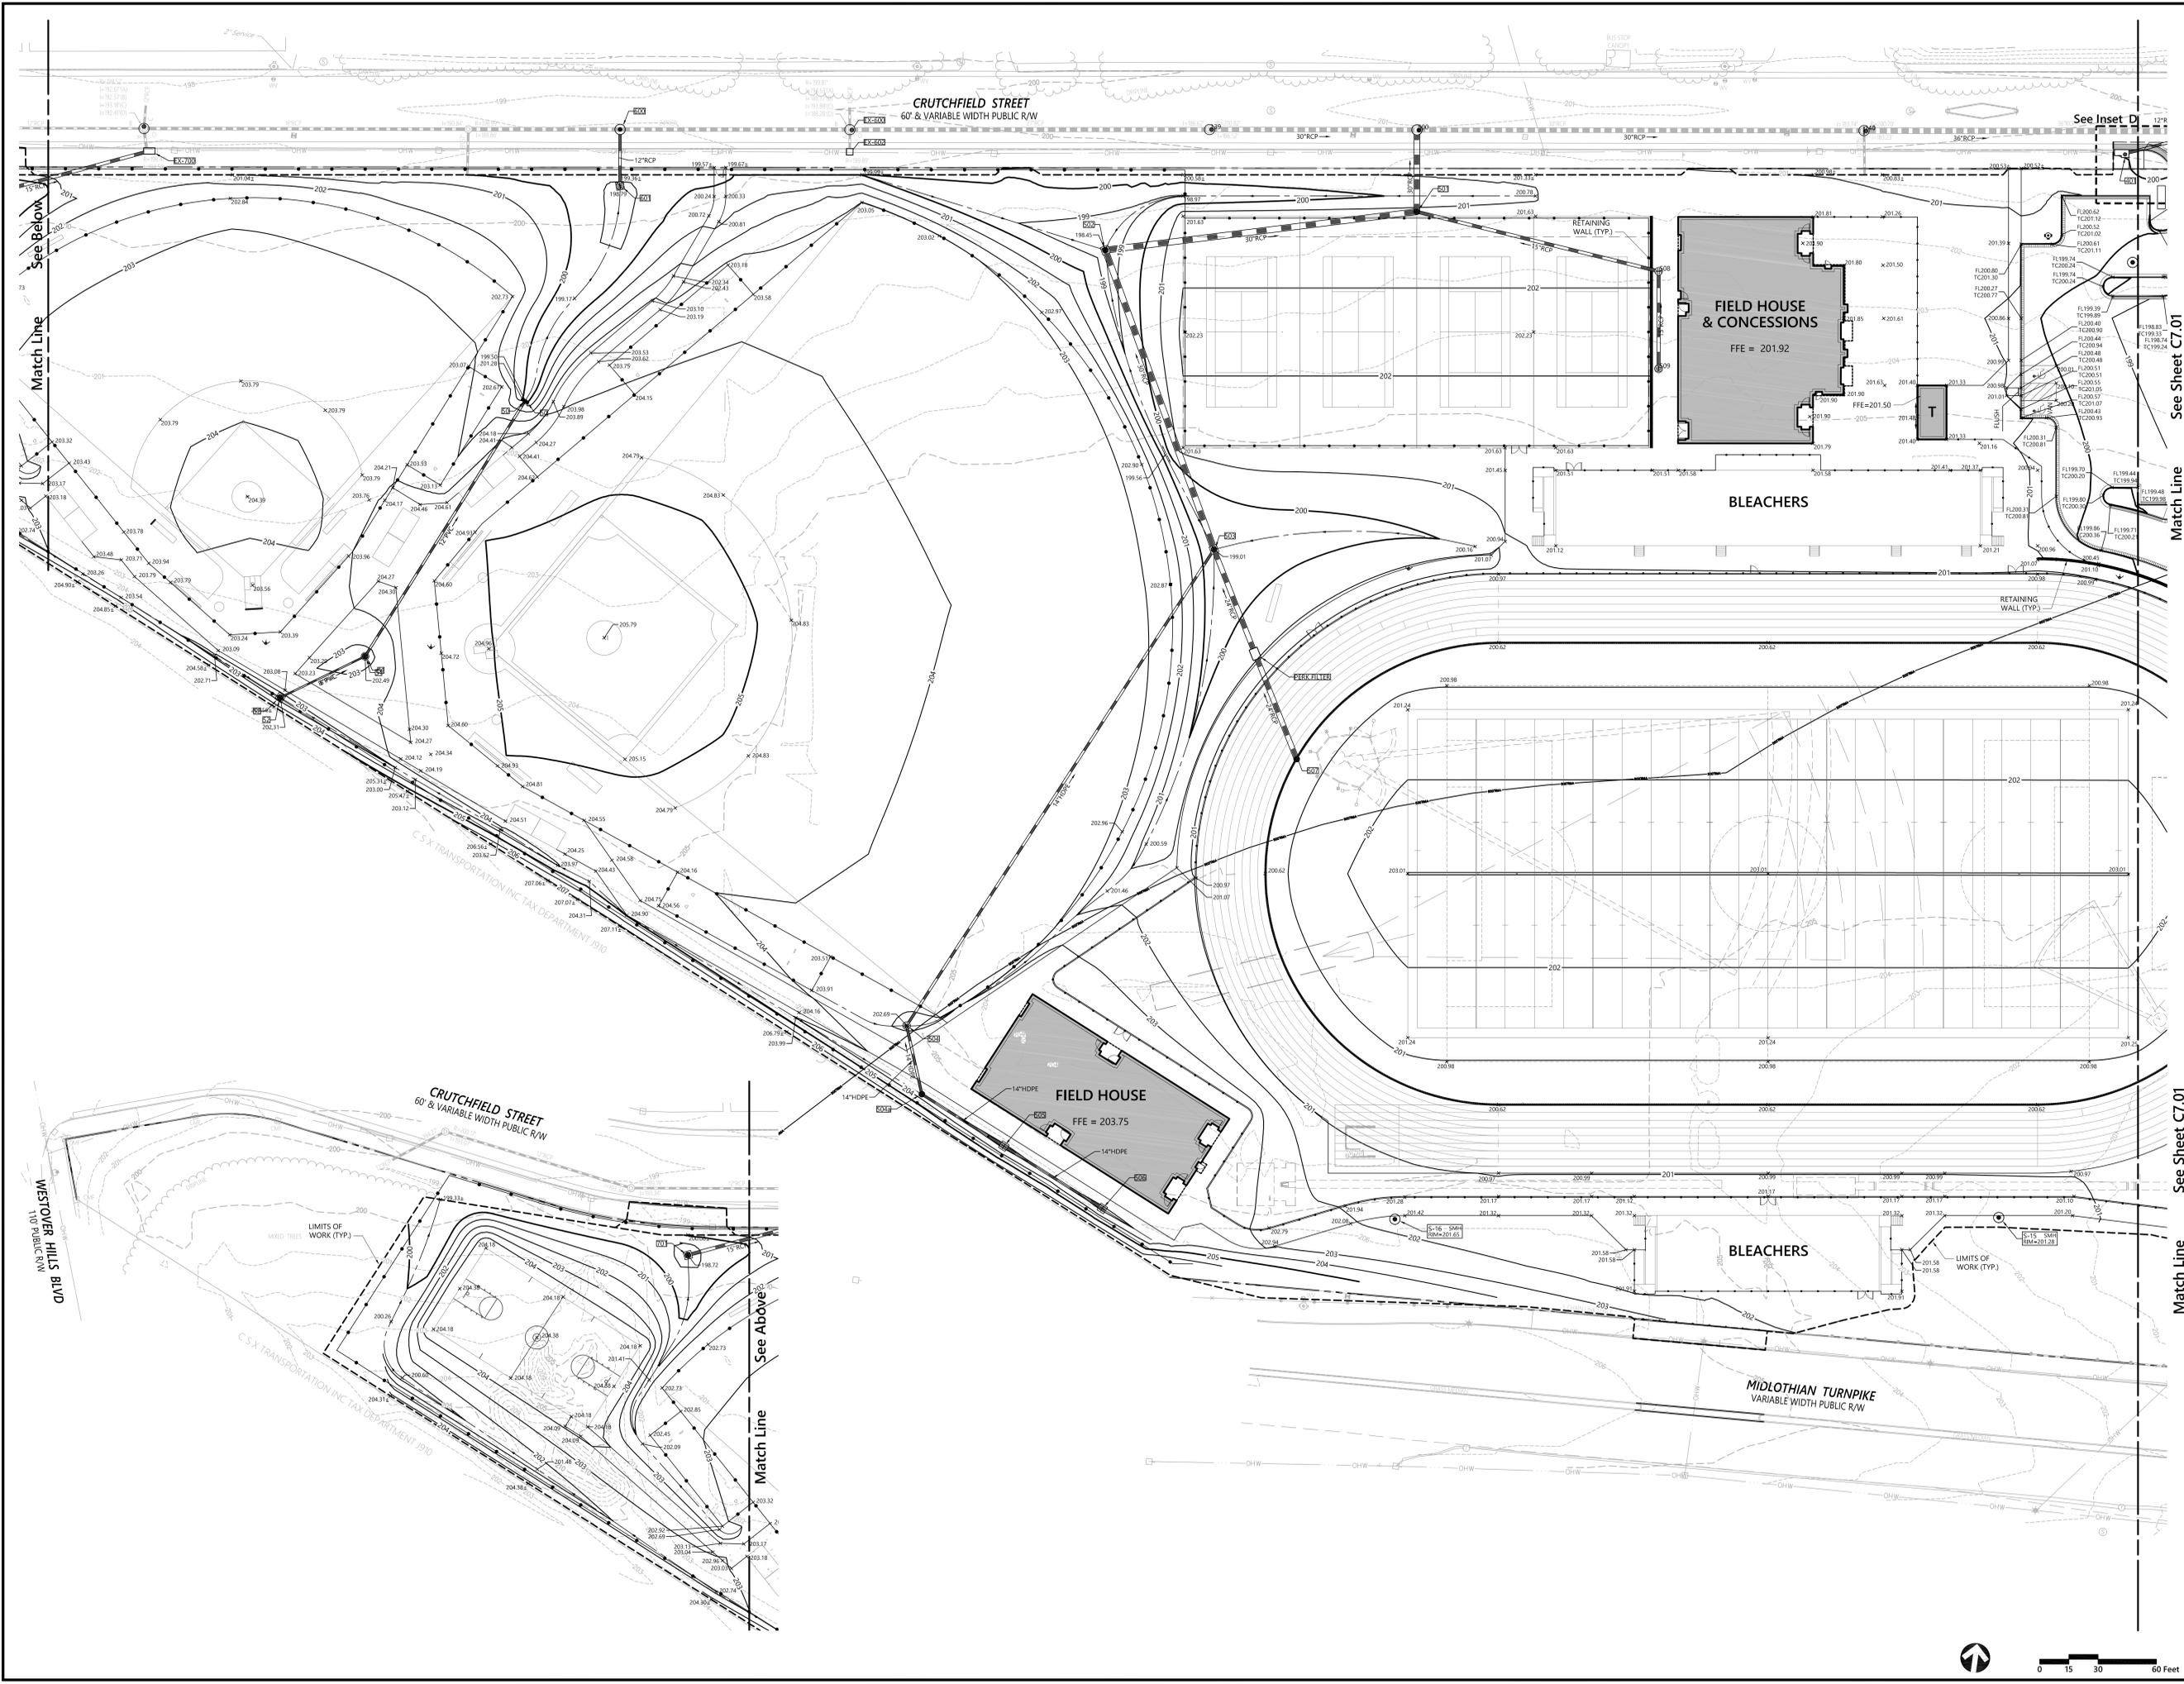

PROJECT	RICHMOND PUBLIC SCHOOLS NEW GEORGE WYTHE HIGH SCHOOL 4314 CRUTCHFIELD STREET RICHMOND, VIRGINIA 23225
DRAWING	GRADING PLAN
SHEET	C 6
DATE	02.16.2023
PROJECT	34856-00
DESIGNED	COMP
DRAWN	COMP
CHECKED	MM

RRMM ARCHITECTS, PC
1317 Executive Blvd, Suite 200
Chesapeake, Virginia 23320
(757)622-2828

UDC SUBMITTAL
NOT FOR CONSTRUCTION
02.16.2023

DESCRIPTION
BY
MARK DATE
REVISIONS

See Sheet C7.01
See Sheet C7.01
See Sheet C7.01

115 South 15th Street
Suite 200
Richmond, VA 23219
804.343.7100
vhb.com

VIRGINIA DEPARTMENT OF EDUCATION: 123-740-100