

Chippenham Hospital Sign

Revised Exhibits May 21, 2014

- **Exhibit A** – Location of new freestanding sign along Chippenham Parkway
- **Exhibit B**
 - Northbound and southbound sign elevations
 - Northbound directional “Next Exit”
 - “Emergency” directional sign plus hospital identification and information for both directions
- **Exhibit C** – Southbound elevation in context with sample landscaping
- **Exhibit D** – Northbound elevation in context with sample landscaping

Chippenham Hospital ER Sign Location Map

HCA Virginia Health System
Prepared by Adena M. Patterson, AICP


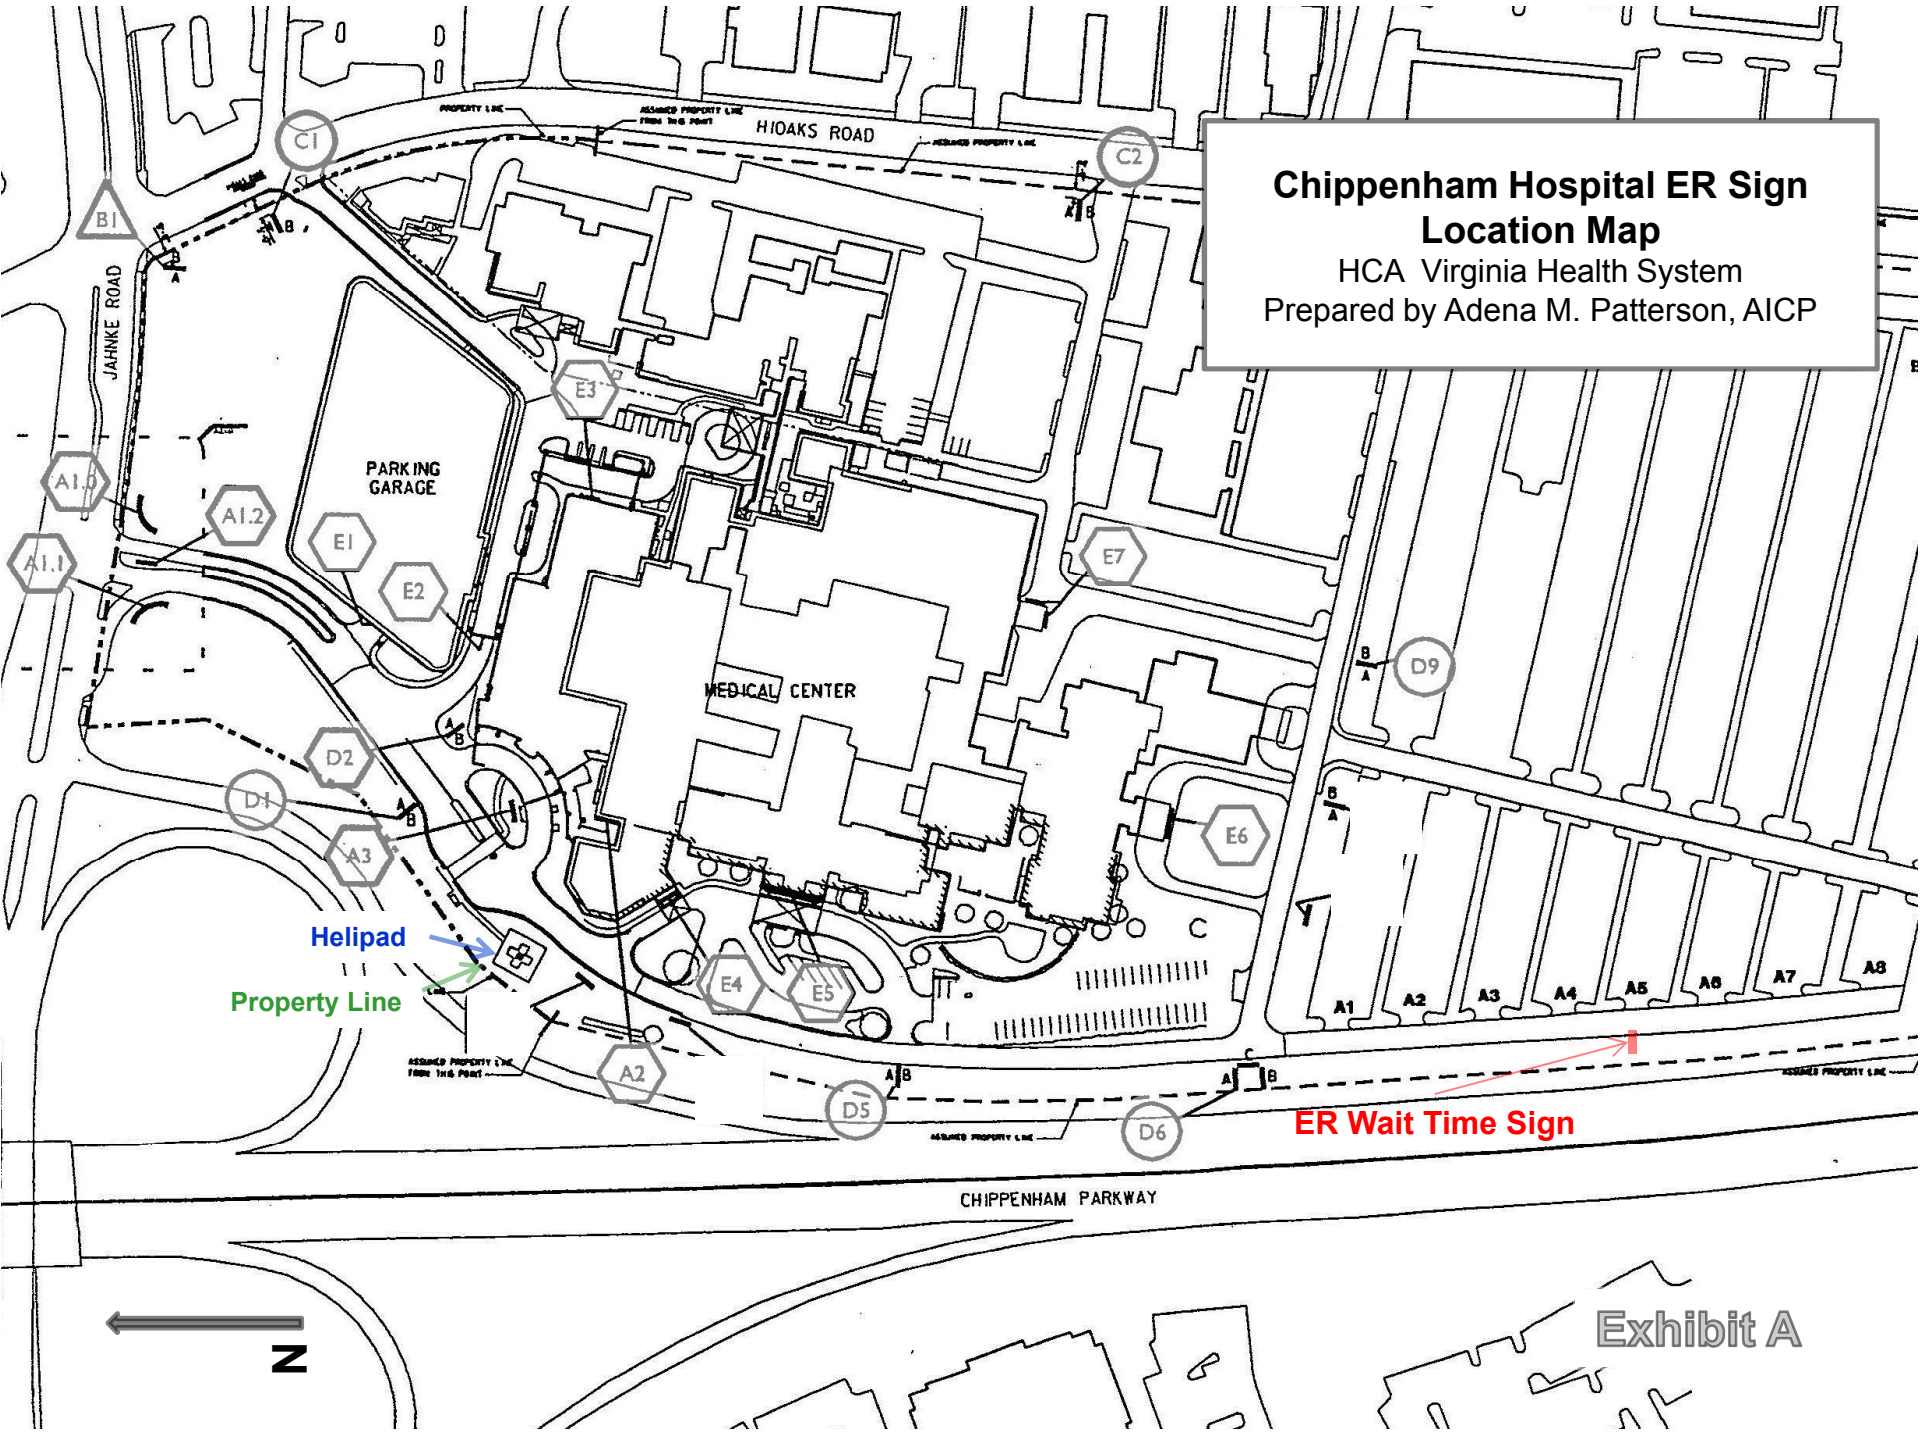


Exhibit A


Exhibit B

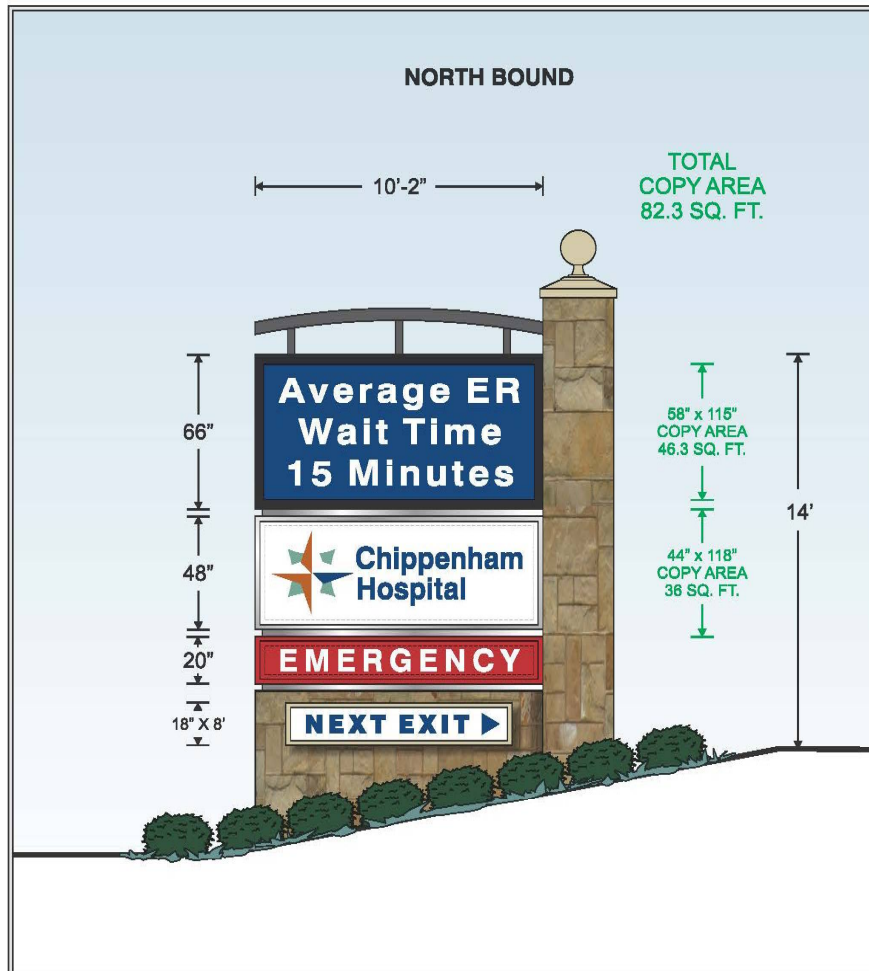

<p>11930 Old Stage Rd. Chester, Virginia 23836</p> <p>Fax (804) 796-9454 (804) 796-9443</p>	<p>Client: HCA - CHIPPENHAM HOSPITAL</p> <p>Date: 5/19/14 Scale: 1/4"=1'-0" Filename: CHIPPENHAM.7</p> <p>Salesman: ALLEN Drawn By: C.M. Pages:</p>
	<p>Customer Approved Artwork: _____</p> <p>Customer Approved Placement: _____</p>

All concepts, designs, and plans represented by this document are the property of Holiday Signs and may not be reproduced, copied, or exhibited in any fashion without written consent from an authorized officer of the company. ©Copyright 2013 Holiday Signs

PERMIT FABRICATION ARTWORK INSTALL

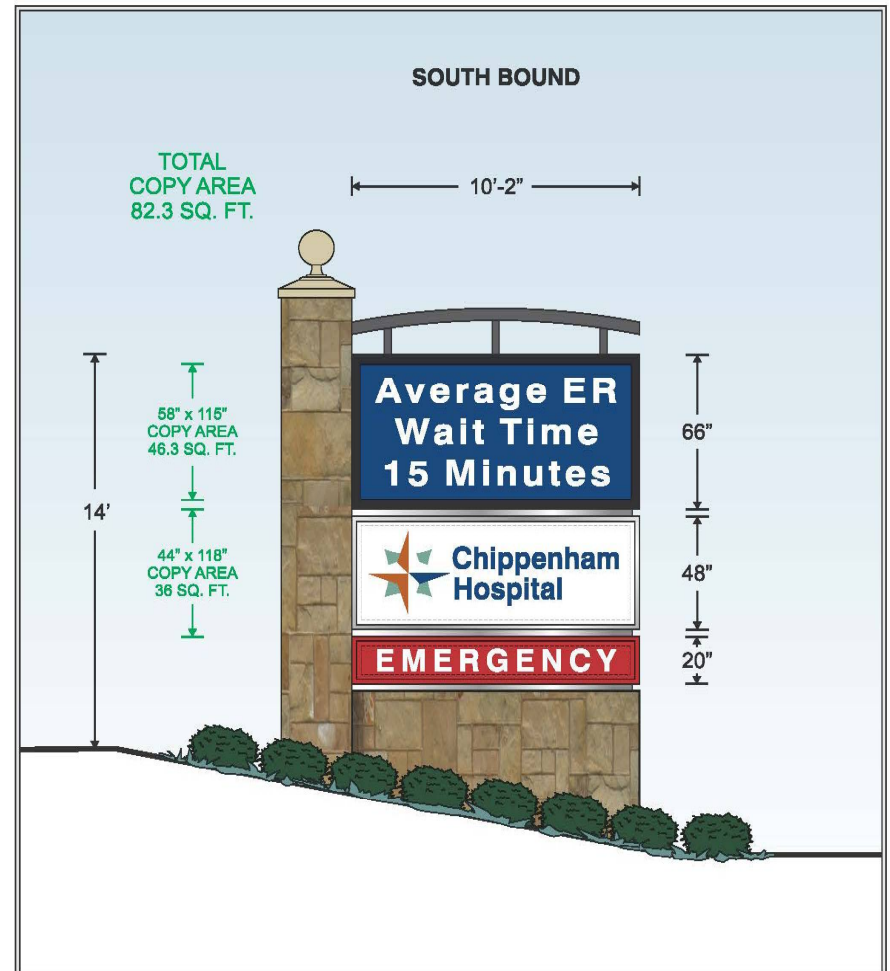

<p>11930 Old Stage Rd. Chester, Virginia 23836</p> <p>Fax (804) 796-9454 (804) 796-9443</p>	<p>Client: HCA - CHIPPENHAM HOSPITAL</p> <p>Date: 5/19/14 Scale: 1/4"=1'-0" Filename: CHIPPENHAM.7</p> <p>Salesman: ALLEN Drawn By: C.M. Pages:</p>
	<p>Customer Approved Artwork: _____</p> <p>Customer Approved Placement: _____</p>

All concepts, designs, and plans represented by this document are the property of Holiday Signs and may not be reproduced, copied, or exhibited in any fashion without written consent from an authorized officer of the company. ©Copyright 2013 Holiday Signs

PERMIT FABRICATION ARTWORK INSTALL

Exhibit C



**Southbound Chippenham Parkway
ER Sign with Landscaping**
Revised by Adena M. Patterson, AICP

Exhibit D



**Northbound Chippenham Parkway
ER Sign with Landscaping**
Revised by Adena M. Patterson, AICP

Holidaysigns