

STAGE 2
SEQUENCE OF CONSTRUCTION
Scale: 1/4" = 1'

WHITMAN REQUARDT & ASSOCIATES
RICHMOND, VA
STRUCTURAL ENGINEER


NOTES	
Contractor shall field verify all dimensions prior to purchasing materials or proceeding with affected work. Any discrepancies found shall be brought to the attention of the Engineer.	
REFERENCES	REVISIONS

PRELIMINARY PLANS
THESE PLANS NOT TO BE USED
FOR CONSTRUCTION



Technical	Administrative
Surveys Superintendent	
Project Engineer	Capital Project Administrator
Maintenance Engineer	Deputy Director for Transportation / Public Works
City Traffic Engineer	Director of Public Works
DEPARTMENT OF PUBLIC WORKS RICHMOND, VIRGINIA	

RTE. 360 OVER MANCHESTER CANAL	
SEQUENCE OF CONSTRUCTION	
1 OF 2	
DESIGN BY: WRA	REVIEWED BY:
DRAWN BY: WRA	FIELD NOTES:
CHECKED BY: WRA	SCALE: AS NOTED
DATE: MAY 2021	SHEET: S2
DRAWING NO. X-XXXXX	

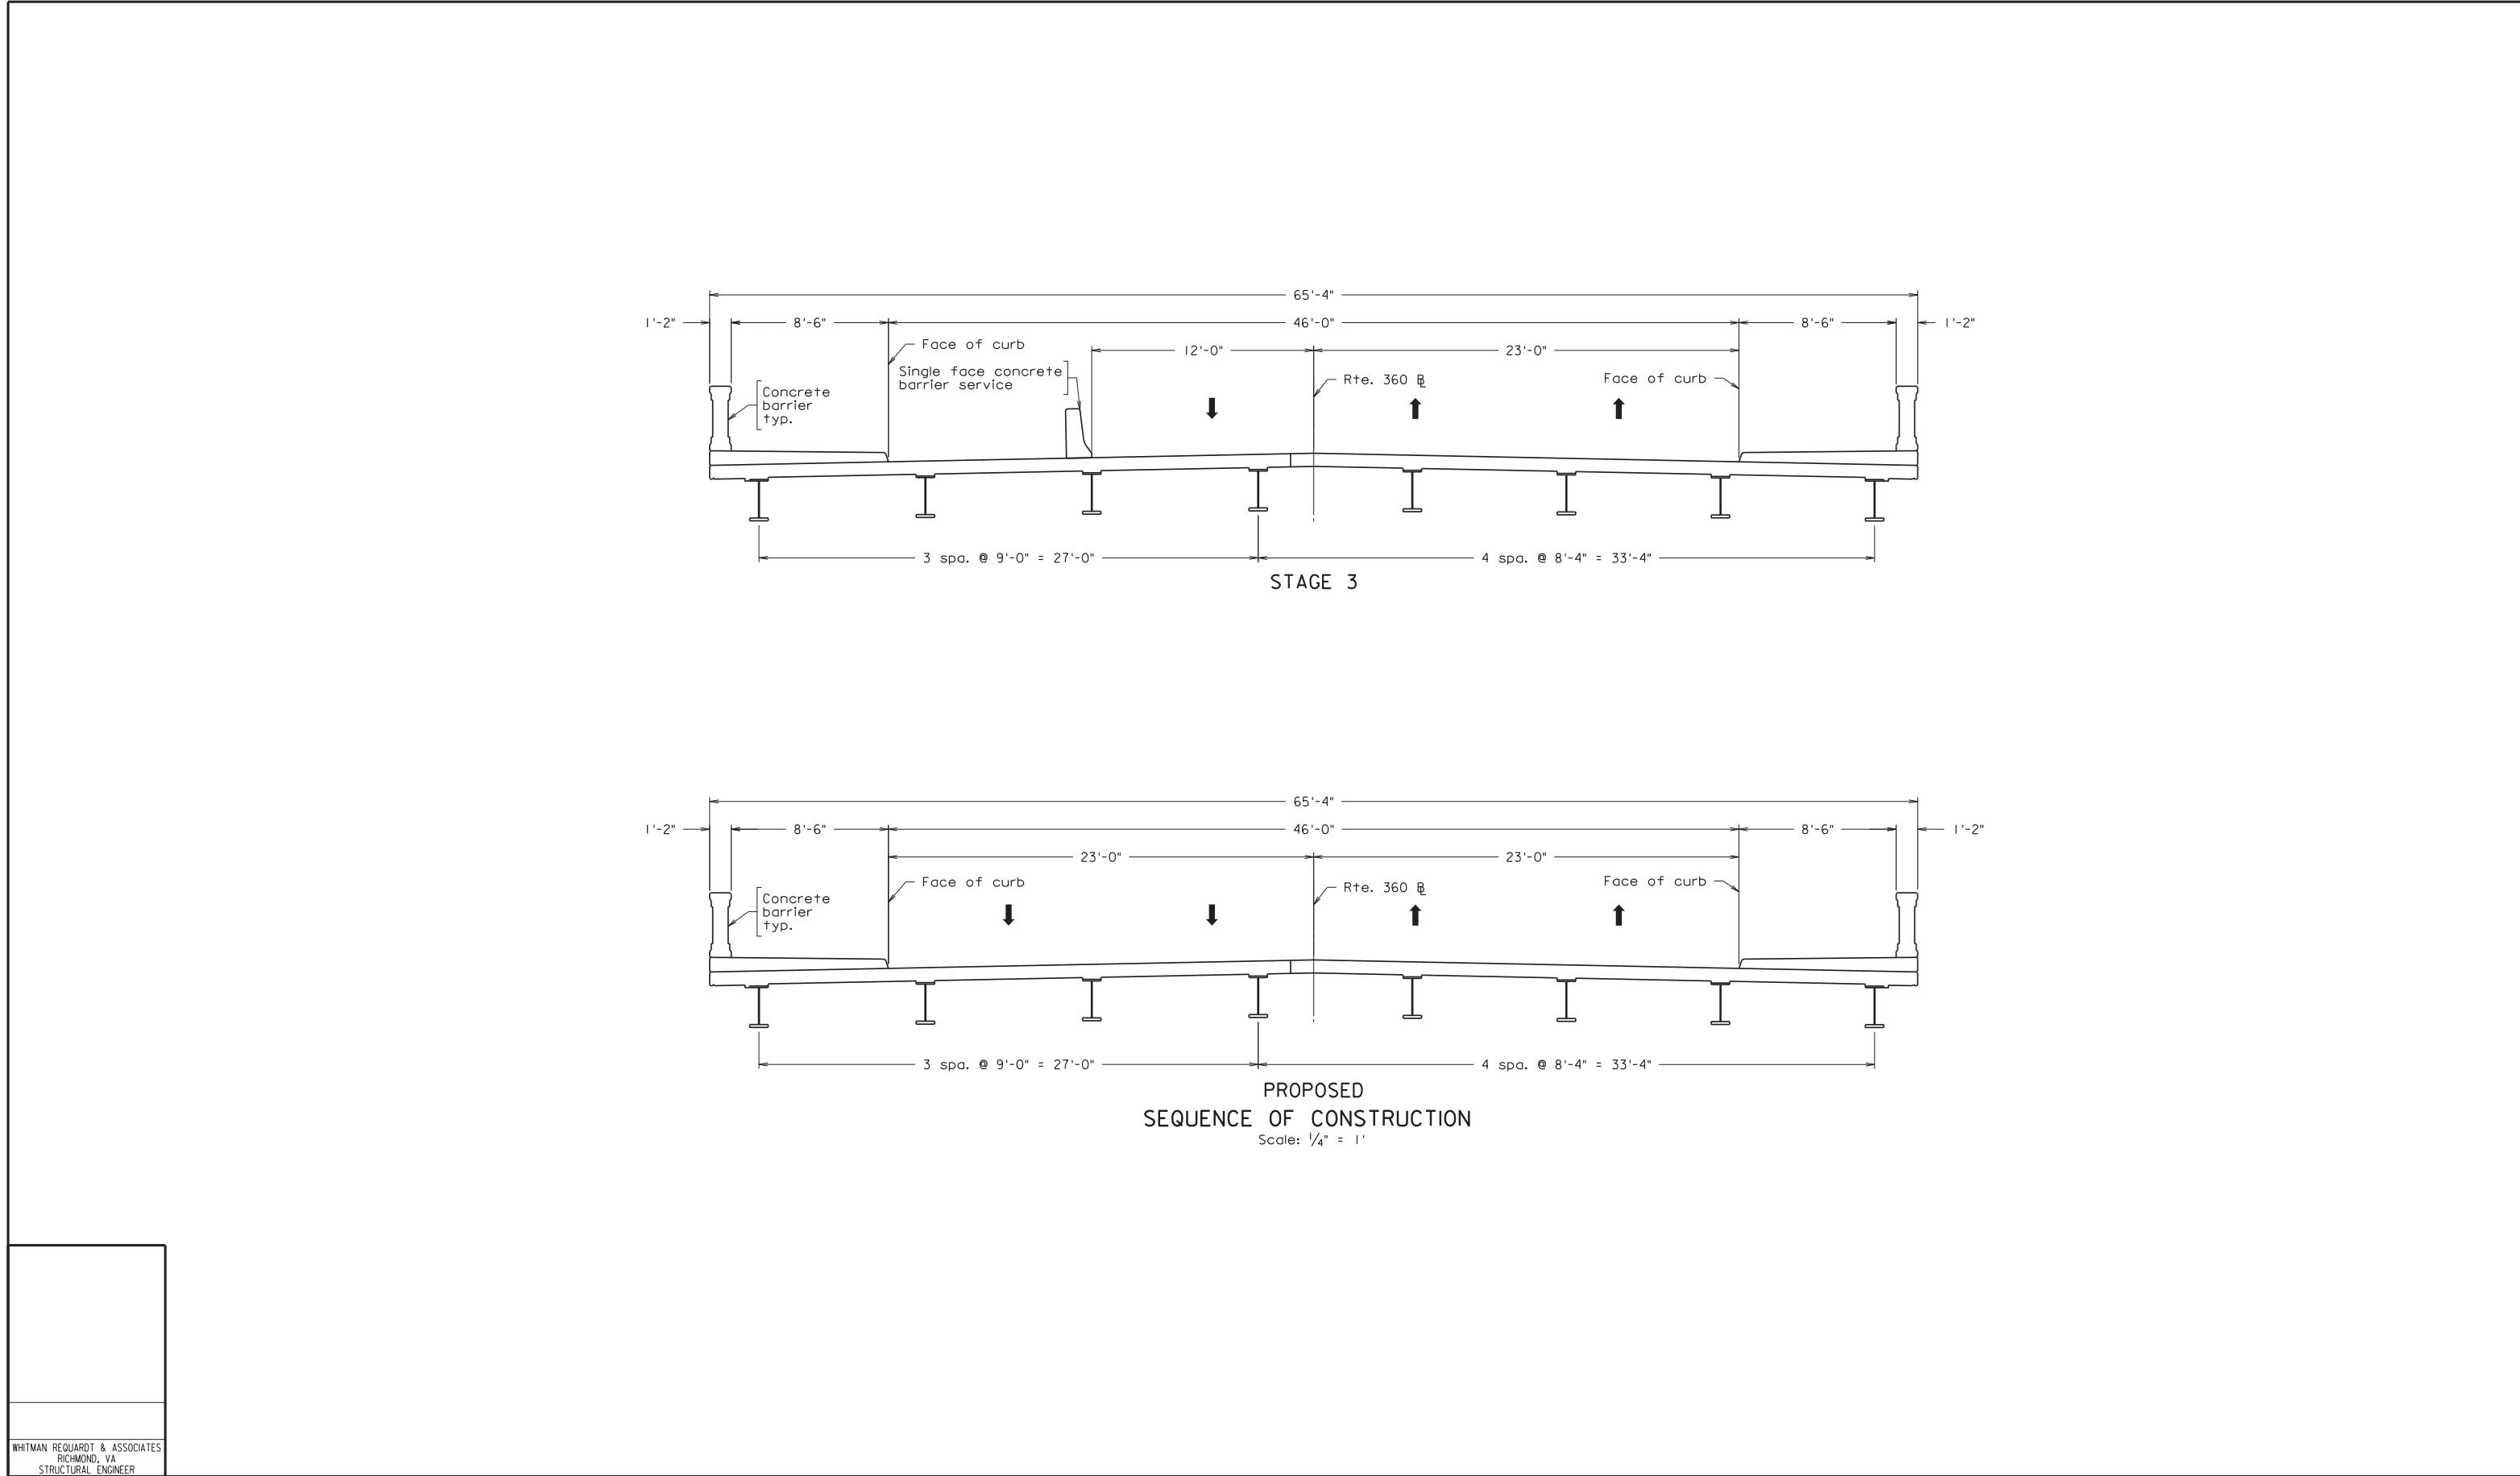

NOTES

Contractor shall field verify all dimensions prior to purchasing materials or proceeding with affected work. Any discrepancies found shall be brought to the attention of the Engineer.

PRELIMINARY PLANS

THESE PLANS NOT TO BE USED FOR CONSTRUCTION

Technical	Administrative
Surveys Superintendent	
Project Engineer	Capital Project Administrator
Maintenance Engineer	Deputy Director for Transportation / Public Works
City Traffic Engineer	Director of Public Works

DEPARTMENT OF PUBLIC WORKS
RICHMOND, VIRGINIA

RTE. 360 OVER MANCHESTER CANAL

SEQUENCE OF CONSTRUCTION

2 OF 2

DESIGN BY: WRA	REVIEWED BY:	FIELD NOTES	SCALE AS NOTED	DATE MAY 2021	SHEET S3	DRAWING NO. X-XXXXX
DRAWN BY: WRA						
CHECKED BY: WRA						