



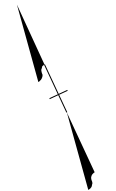
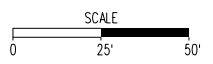


James River Branch Trail Proposed Landscape & Grading Display 1 of 13

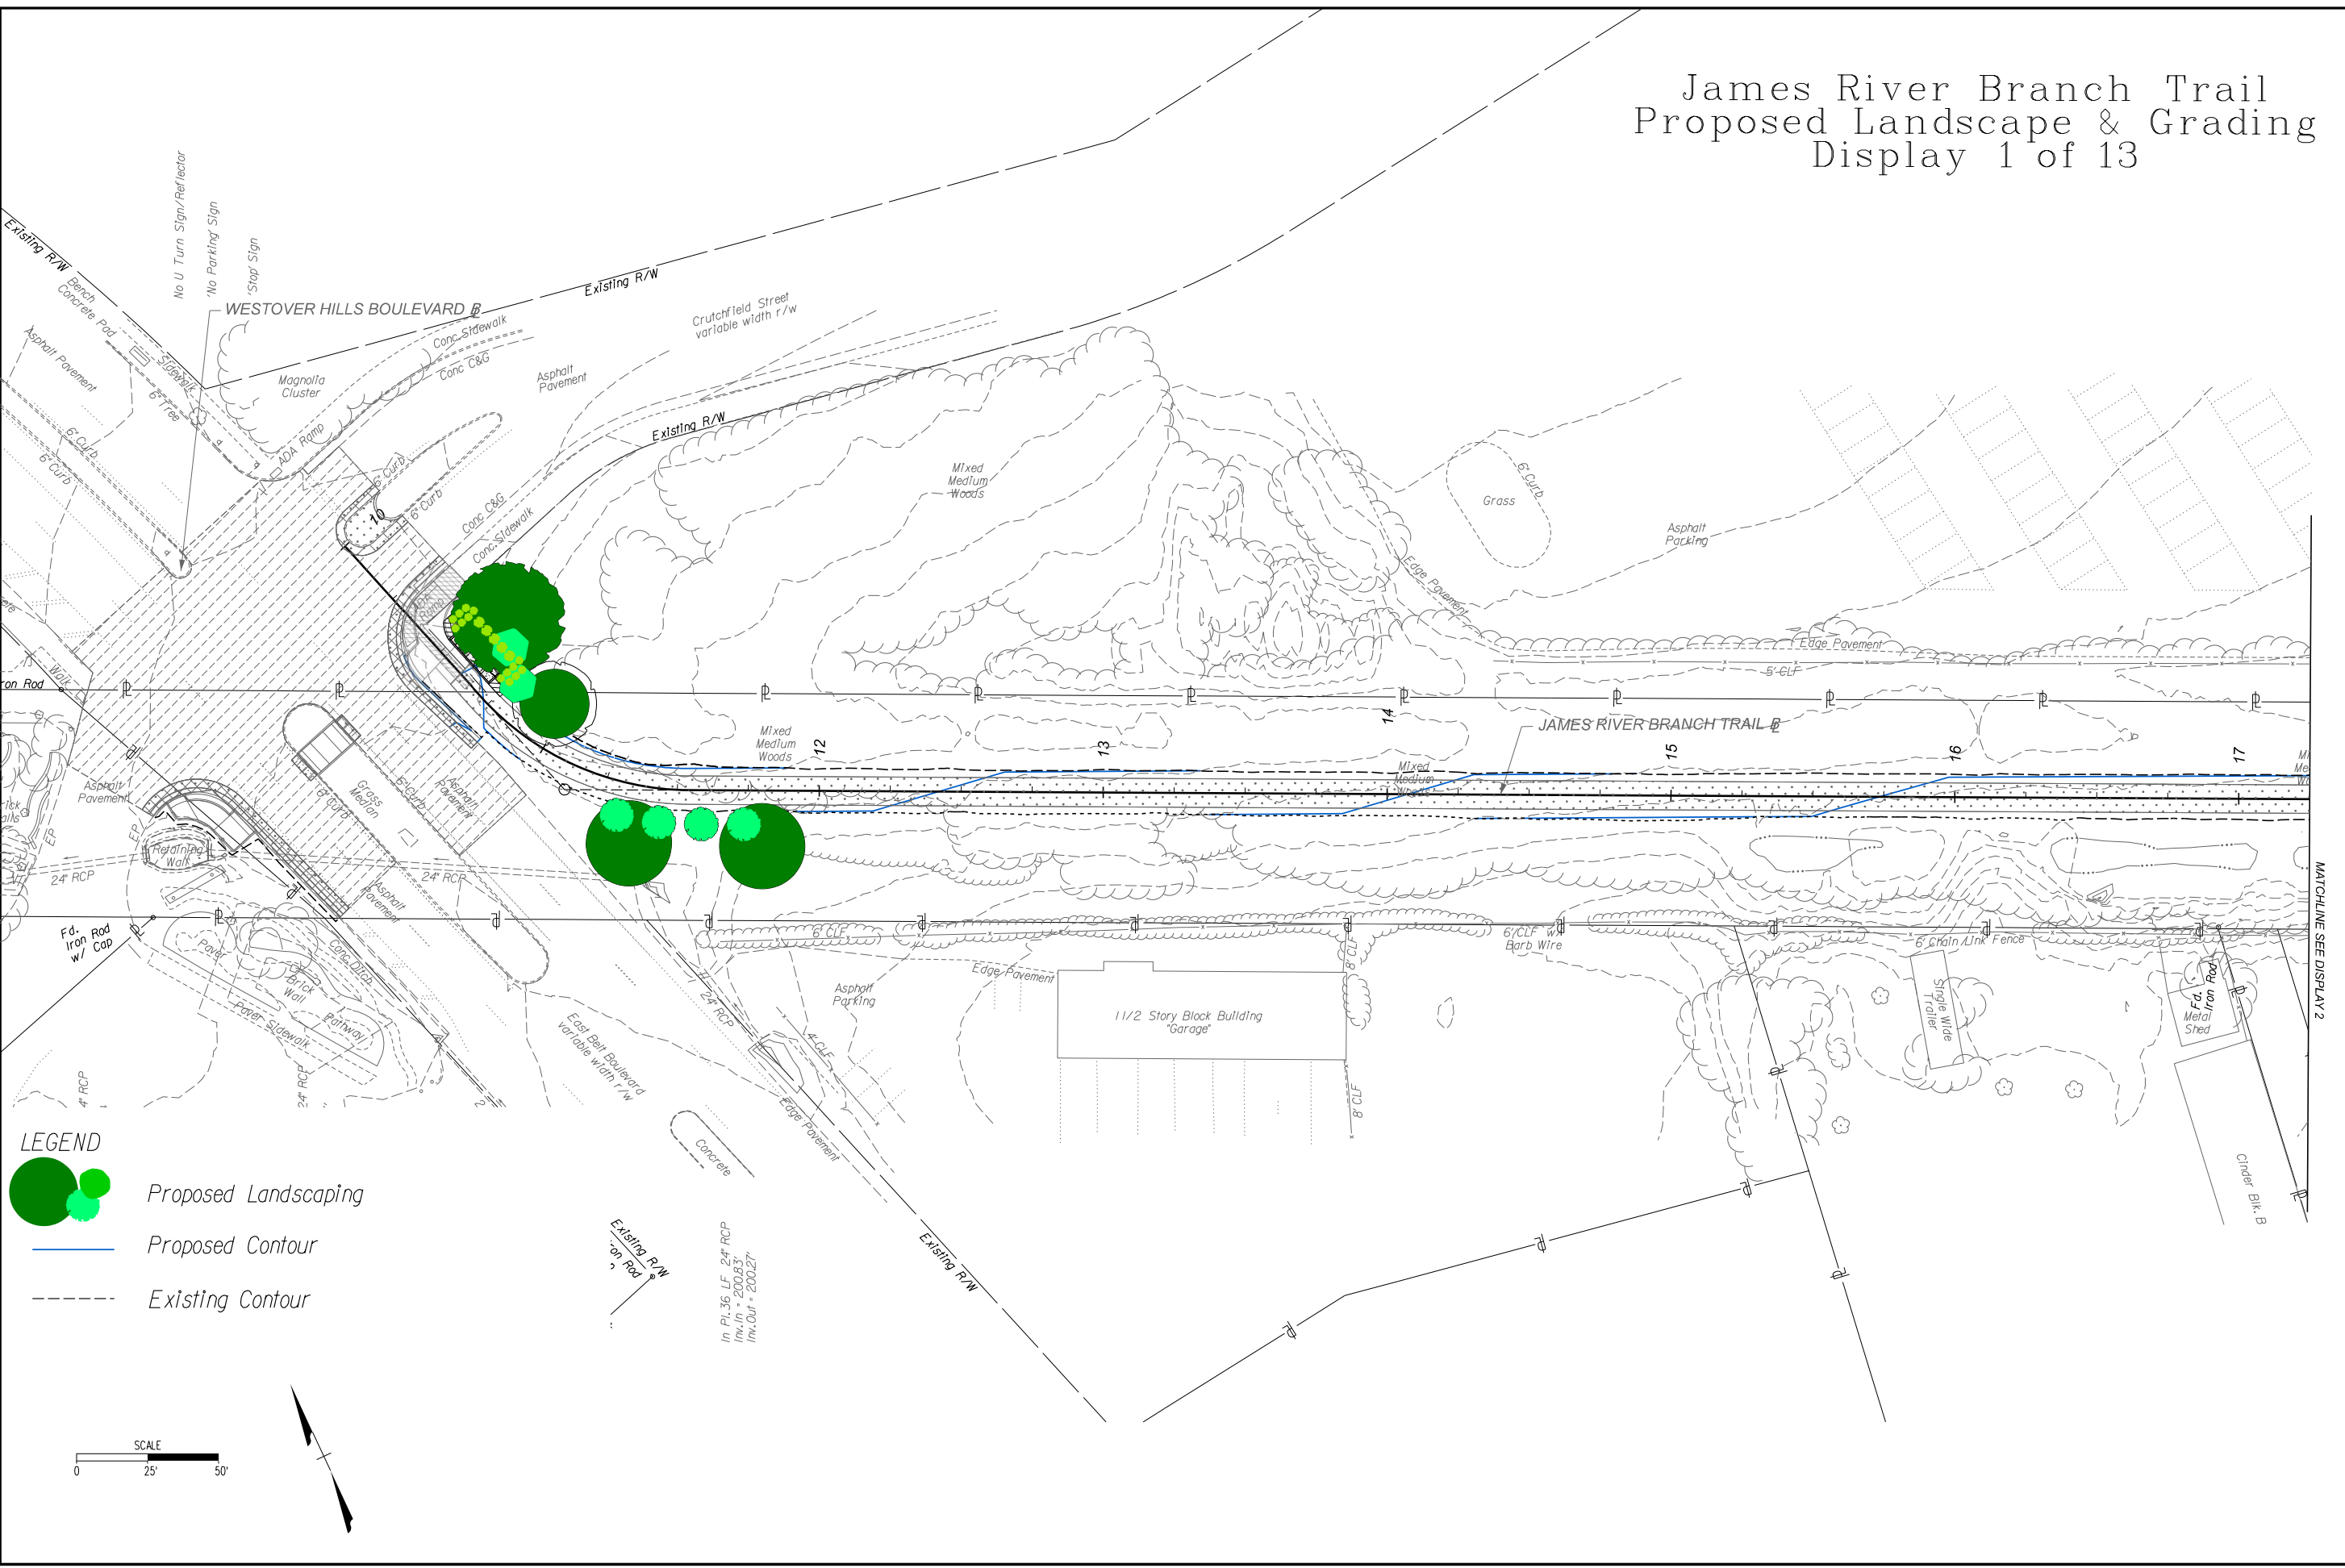

LEGEND


-  Proposed Landscaping
-  Proposed Contour
-  Existing Contour




MATCHLINE SEE DISPLAY 2

In Pt. 36 LF - 24" RCP
In Pt. 200.83'
In Pt. 200.27'

James River Branch Trail Proposed Landscape & Grading Display 2 of 13

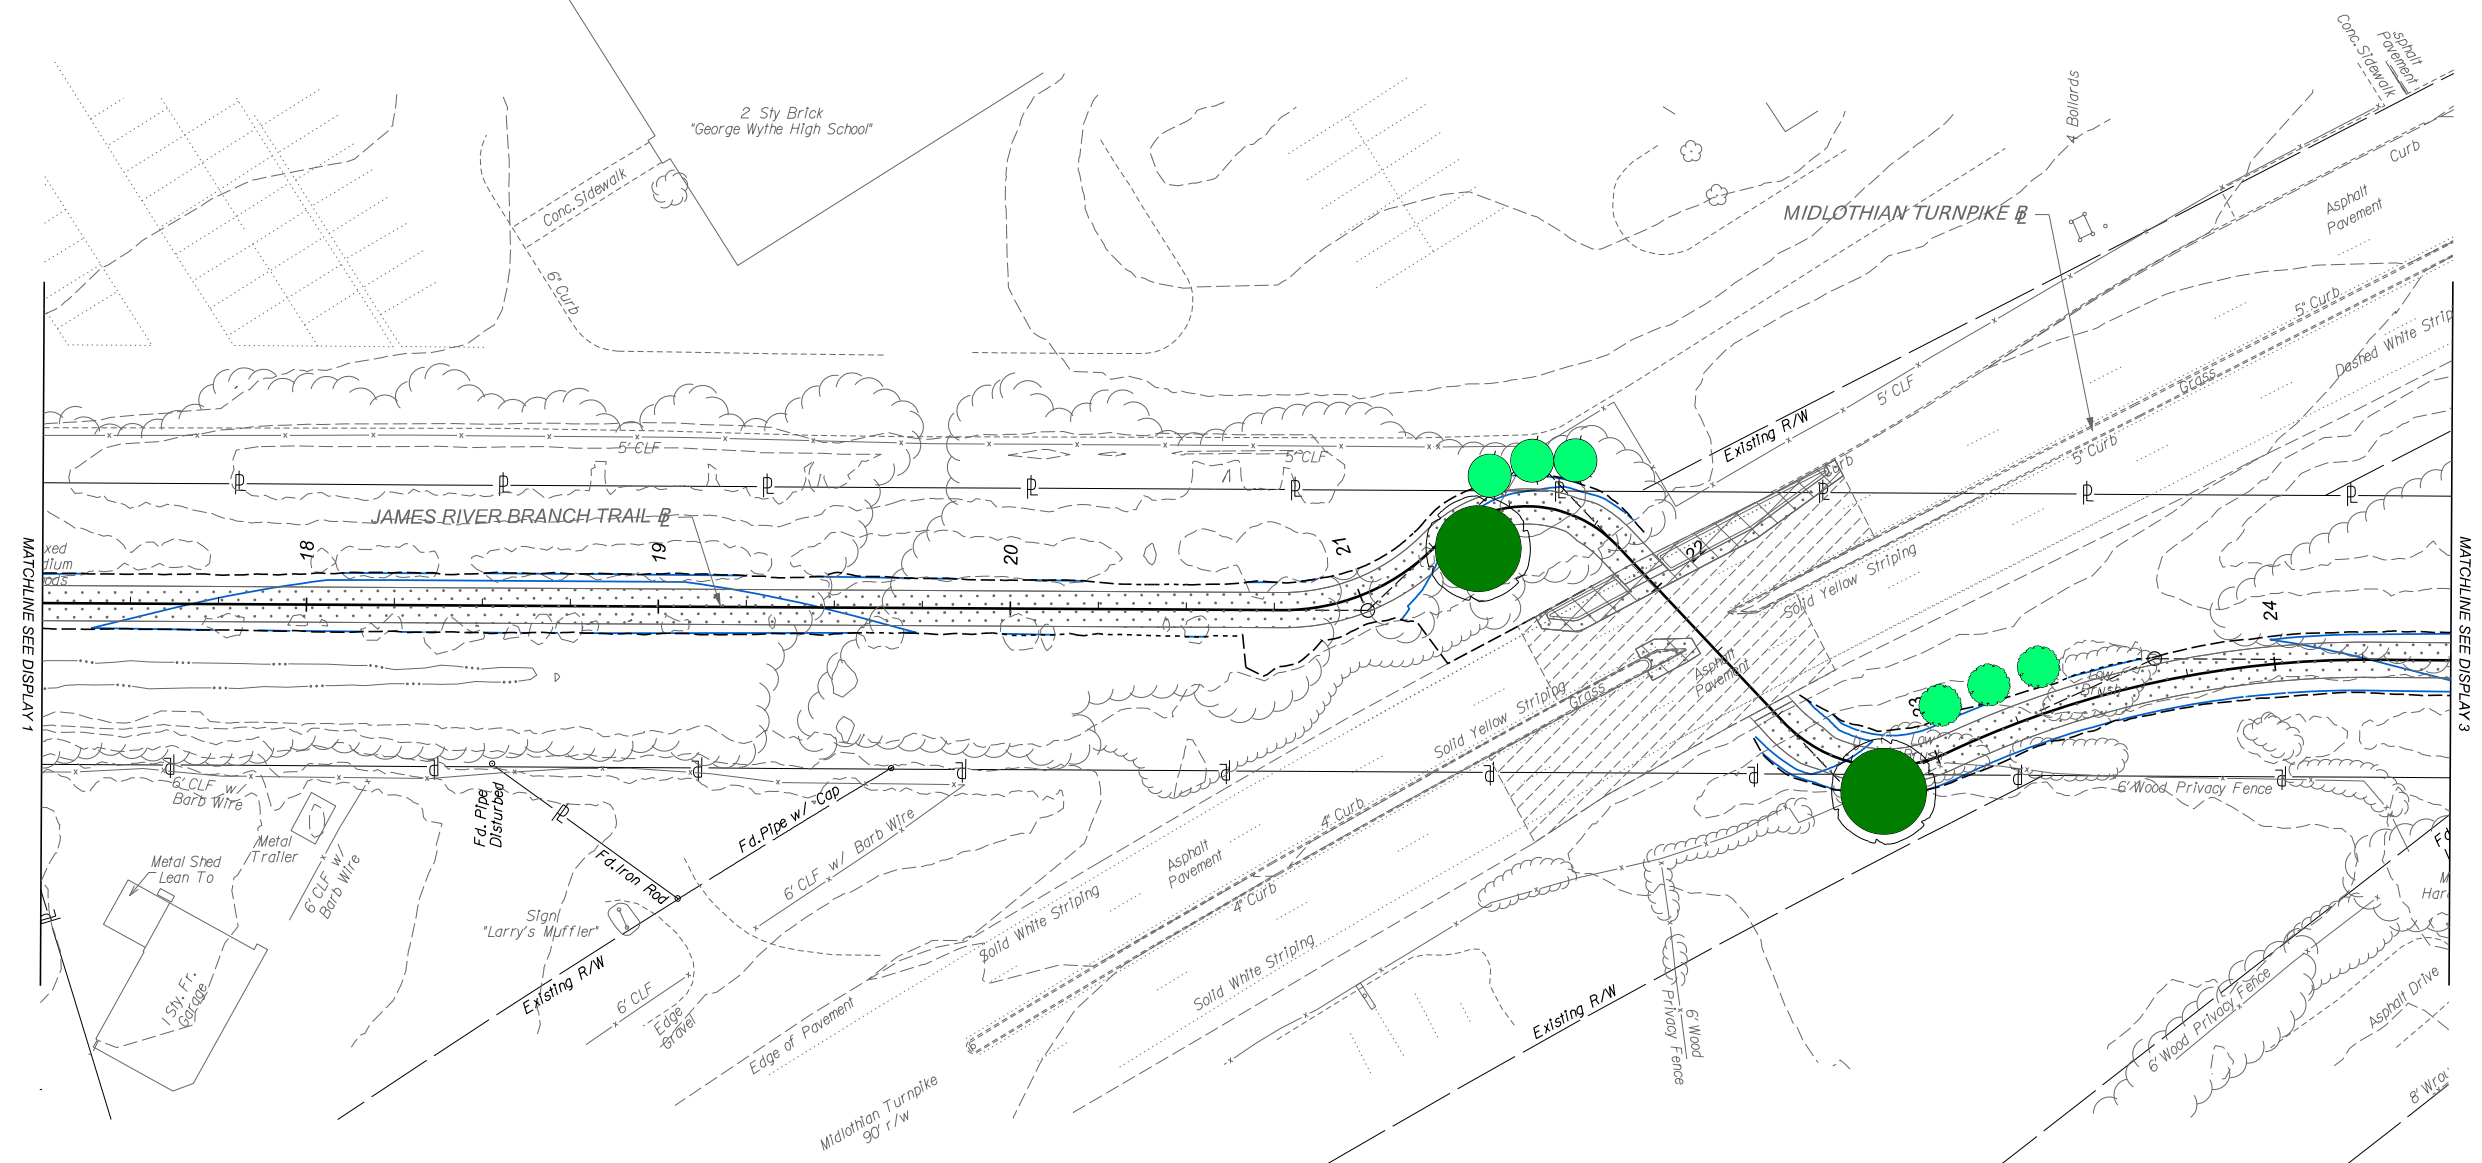

- LEGEND**
- Proposed Landscaping
 - Proposed Contour
 - Existing Contour

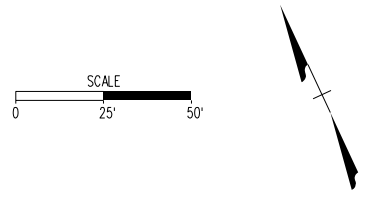




James River Branch Trail Proposed Landscape & Grading Display 3 of 13




MATCHLINE SEE DISPLAY 2


MATCHLINE SEE DISPLAY 4




- LEGEND**
-  Proposed Landscaping
 -  Proposed Contour
 -  Existing Contour

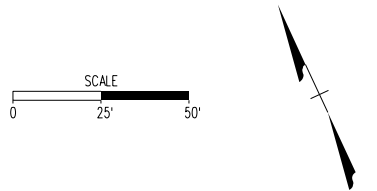
GRTC
(Not Accessible)

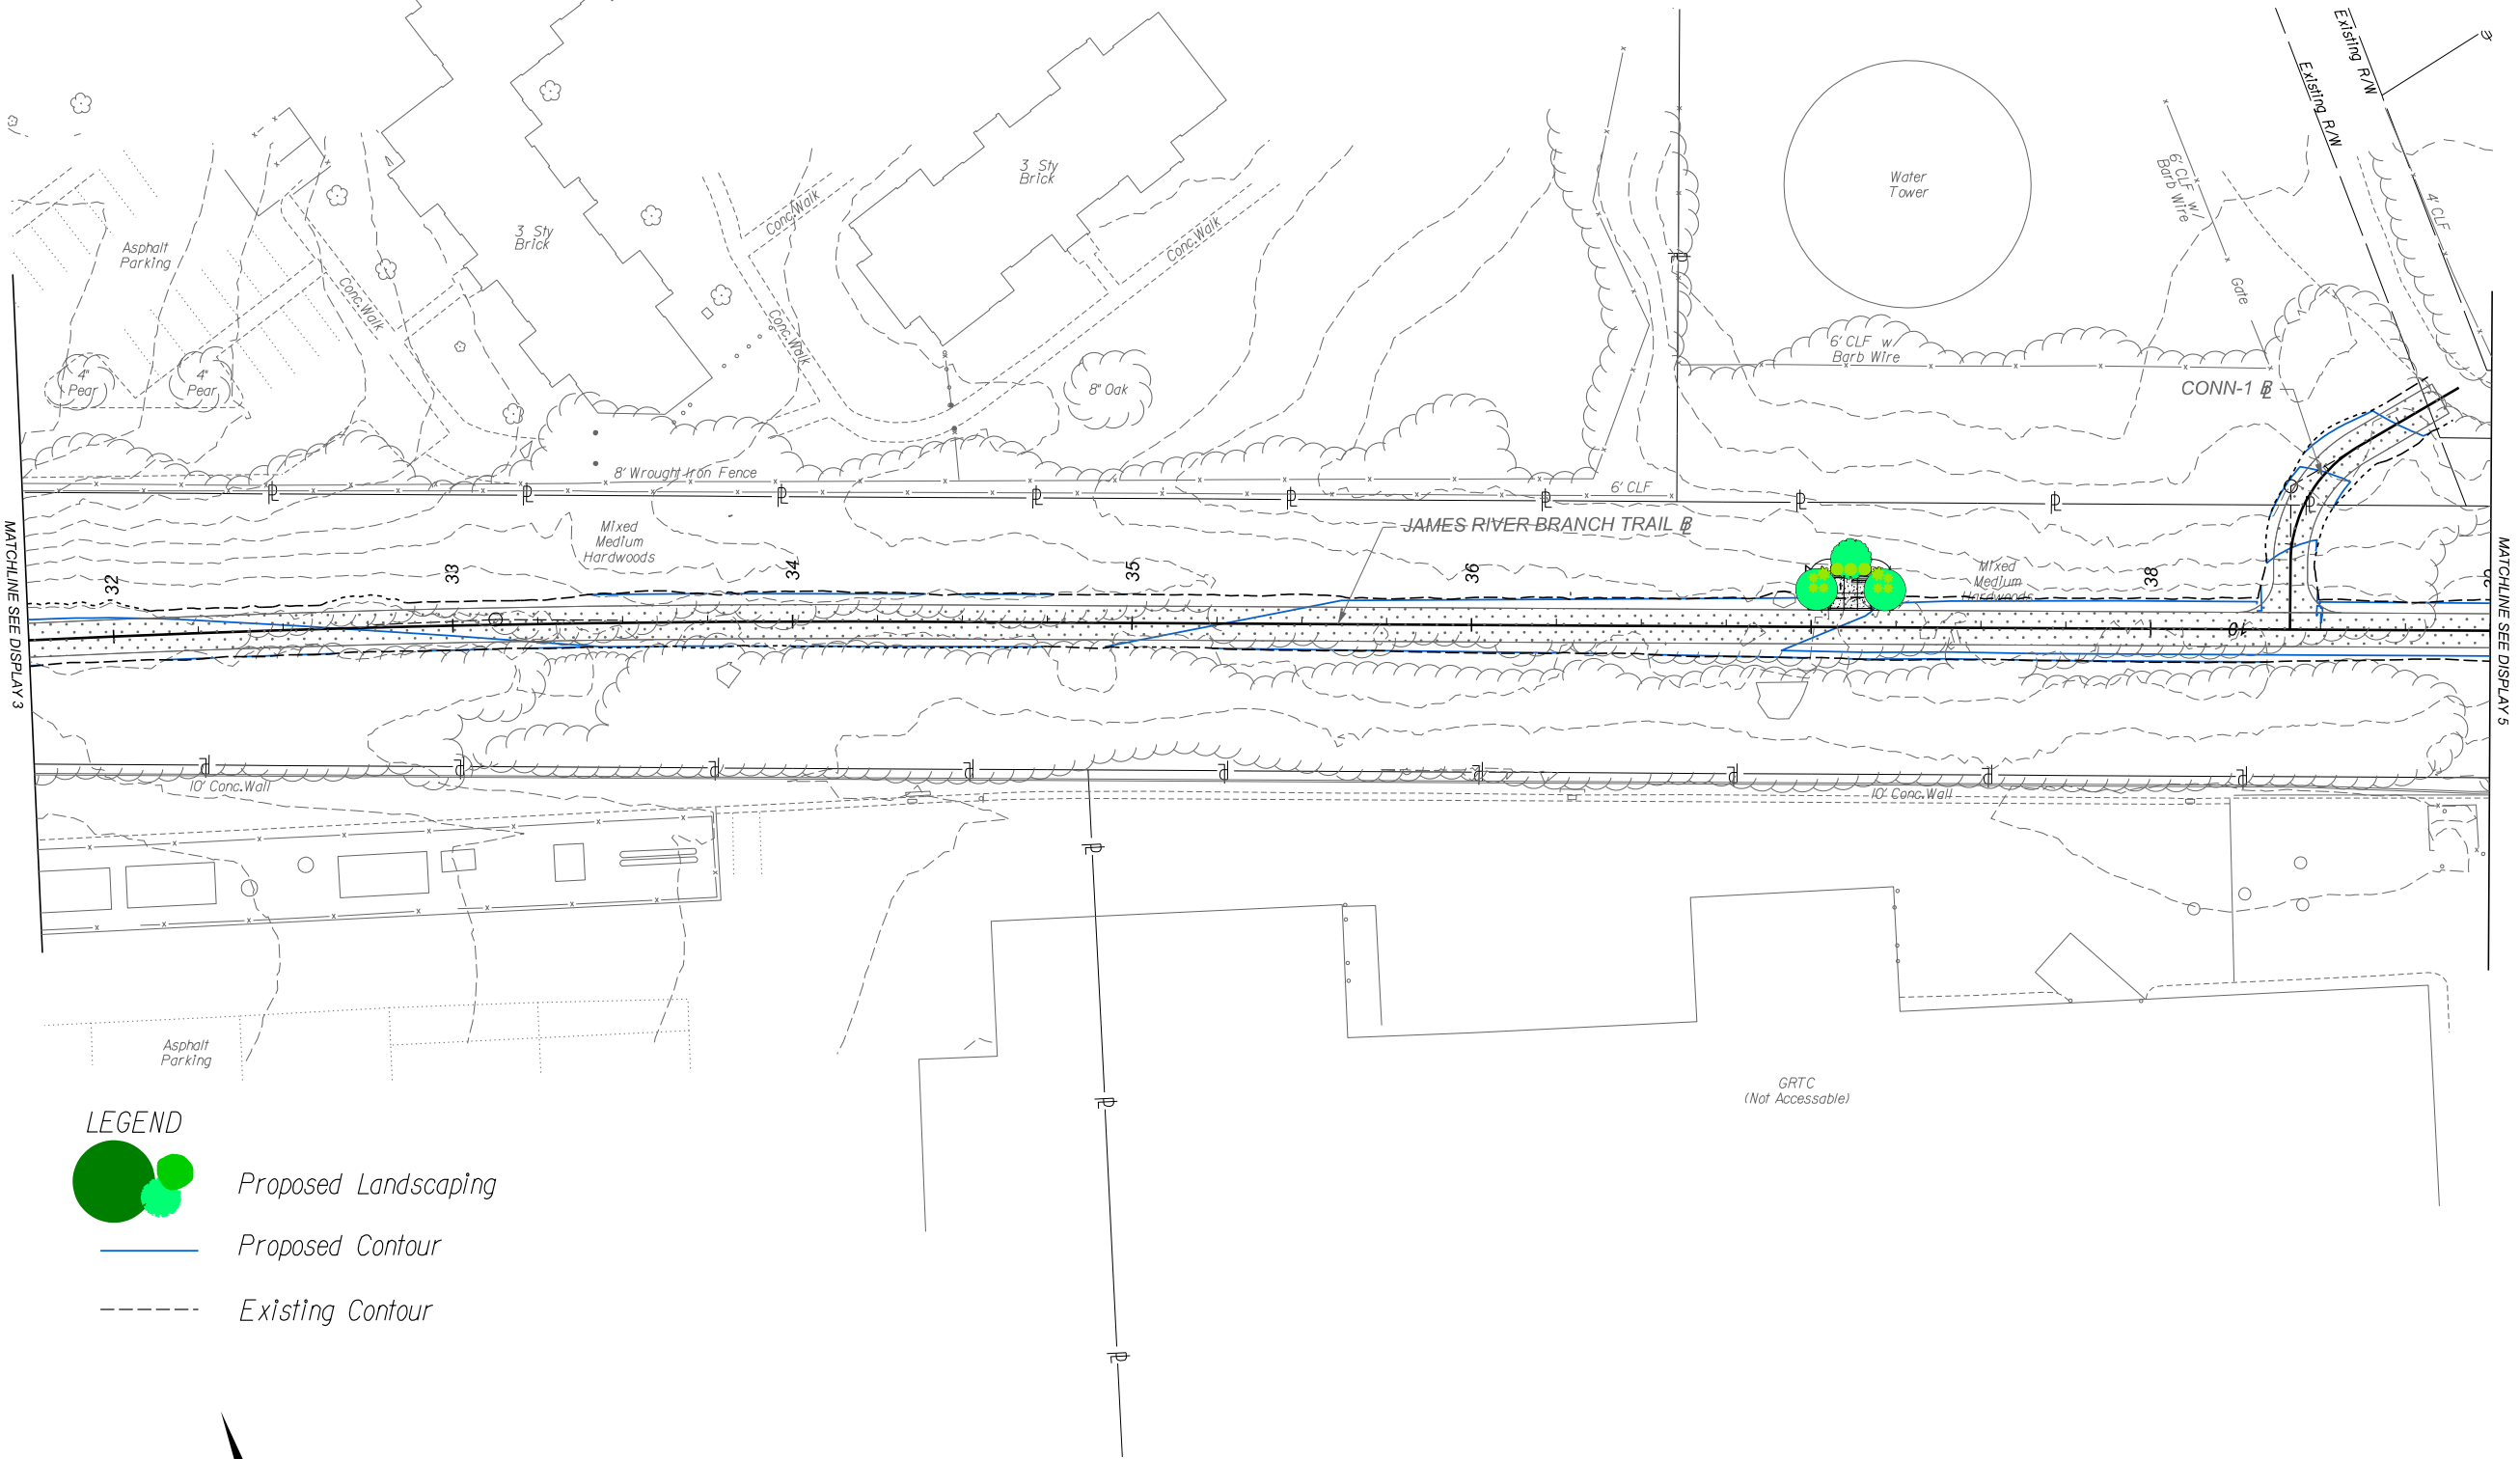


James River Branch Trail Proposed Landscape & Grading Display 4 of 13



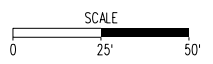


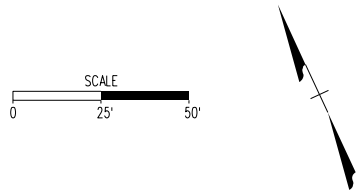
- LEGEND**
-  Proposed Landscaping
 -  Proposed Contour
 -  Existing Contour

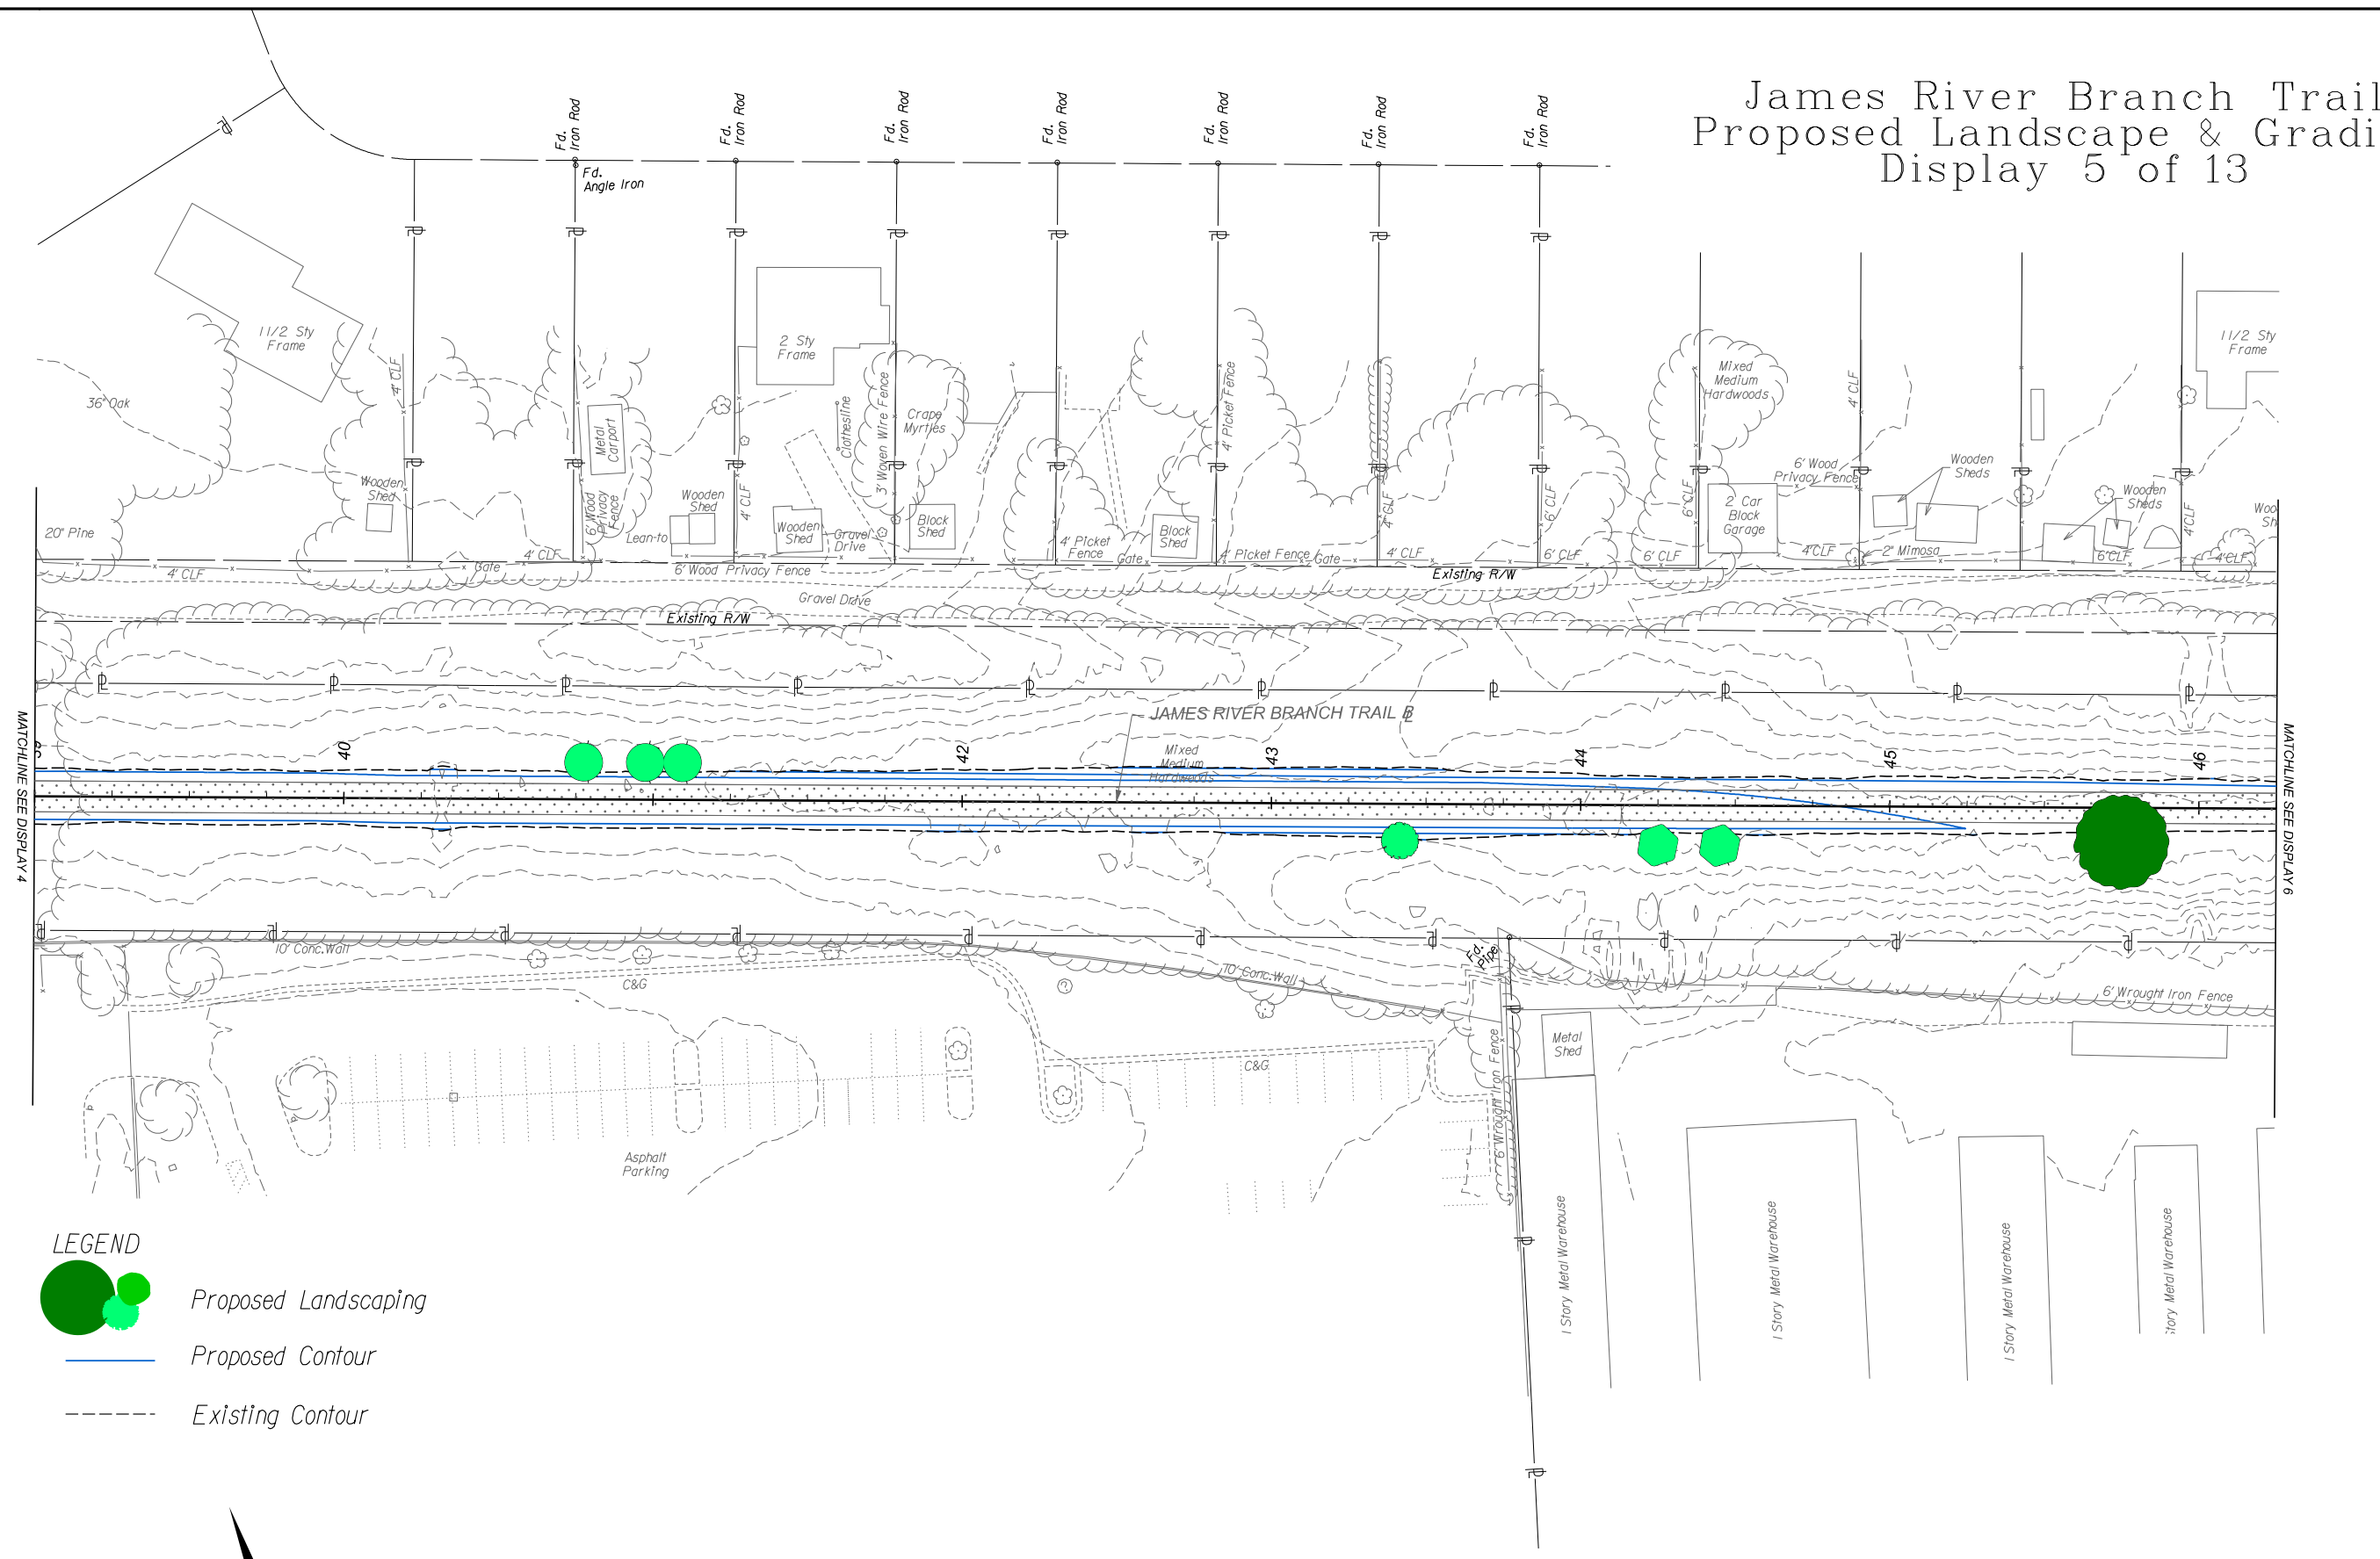

James River Branch Trail Proposed Landscape & Grading Display 5 of 13



- LEGEND**
-  Proposed Landscaping
 -  Proposed Contour
 -  Existing Contour




James River Branch Trail Proposed Landscape & Grading Display 6 of 13



LEGEND

- Proposed Landscaping
- Proposed Contour
- Existing Contour

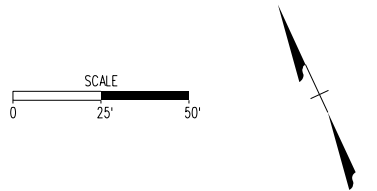

*5199
Rim = 195.55'
Inv. In = 192.04' (15' Chamber from *5200)
Inv. Out = 191.94' (12' RCP to *3502)
(No Visible Flow - Based Off Inverts)


In PI.34 LF .36' Stone Chamber
Inv. In = 191.43'
Inv. Out = 191.31'

In PI.10 LF 30' RCP
Inv. In = 193.33'
Inv. Out = 192.99'

MATCHLINE SEE DISPLAY 5

MATCHLINE SEE DISPLAY 7


James River Branch Trail Proposed Landscape & Grading Display 7 of 13

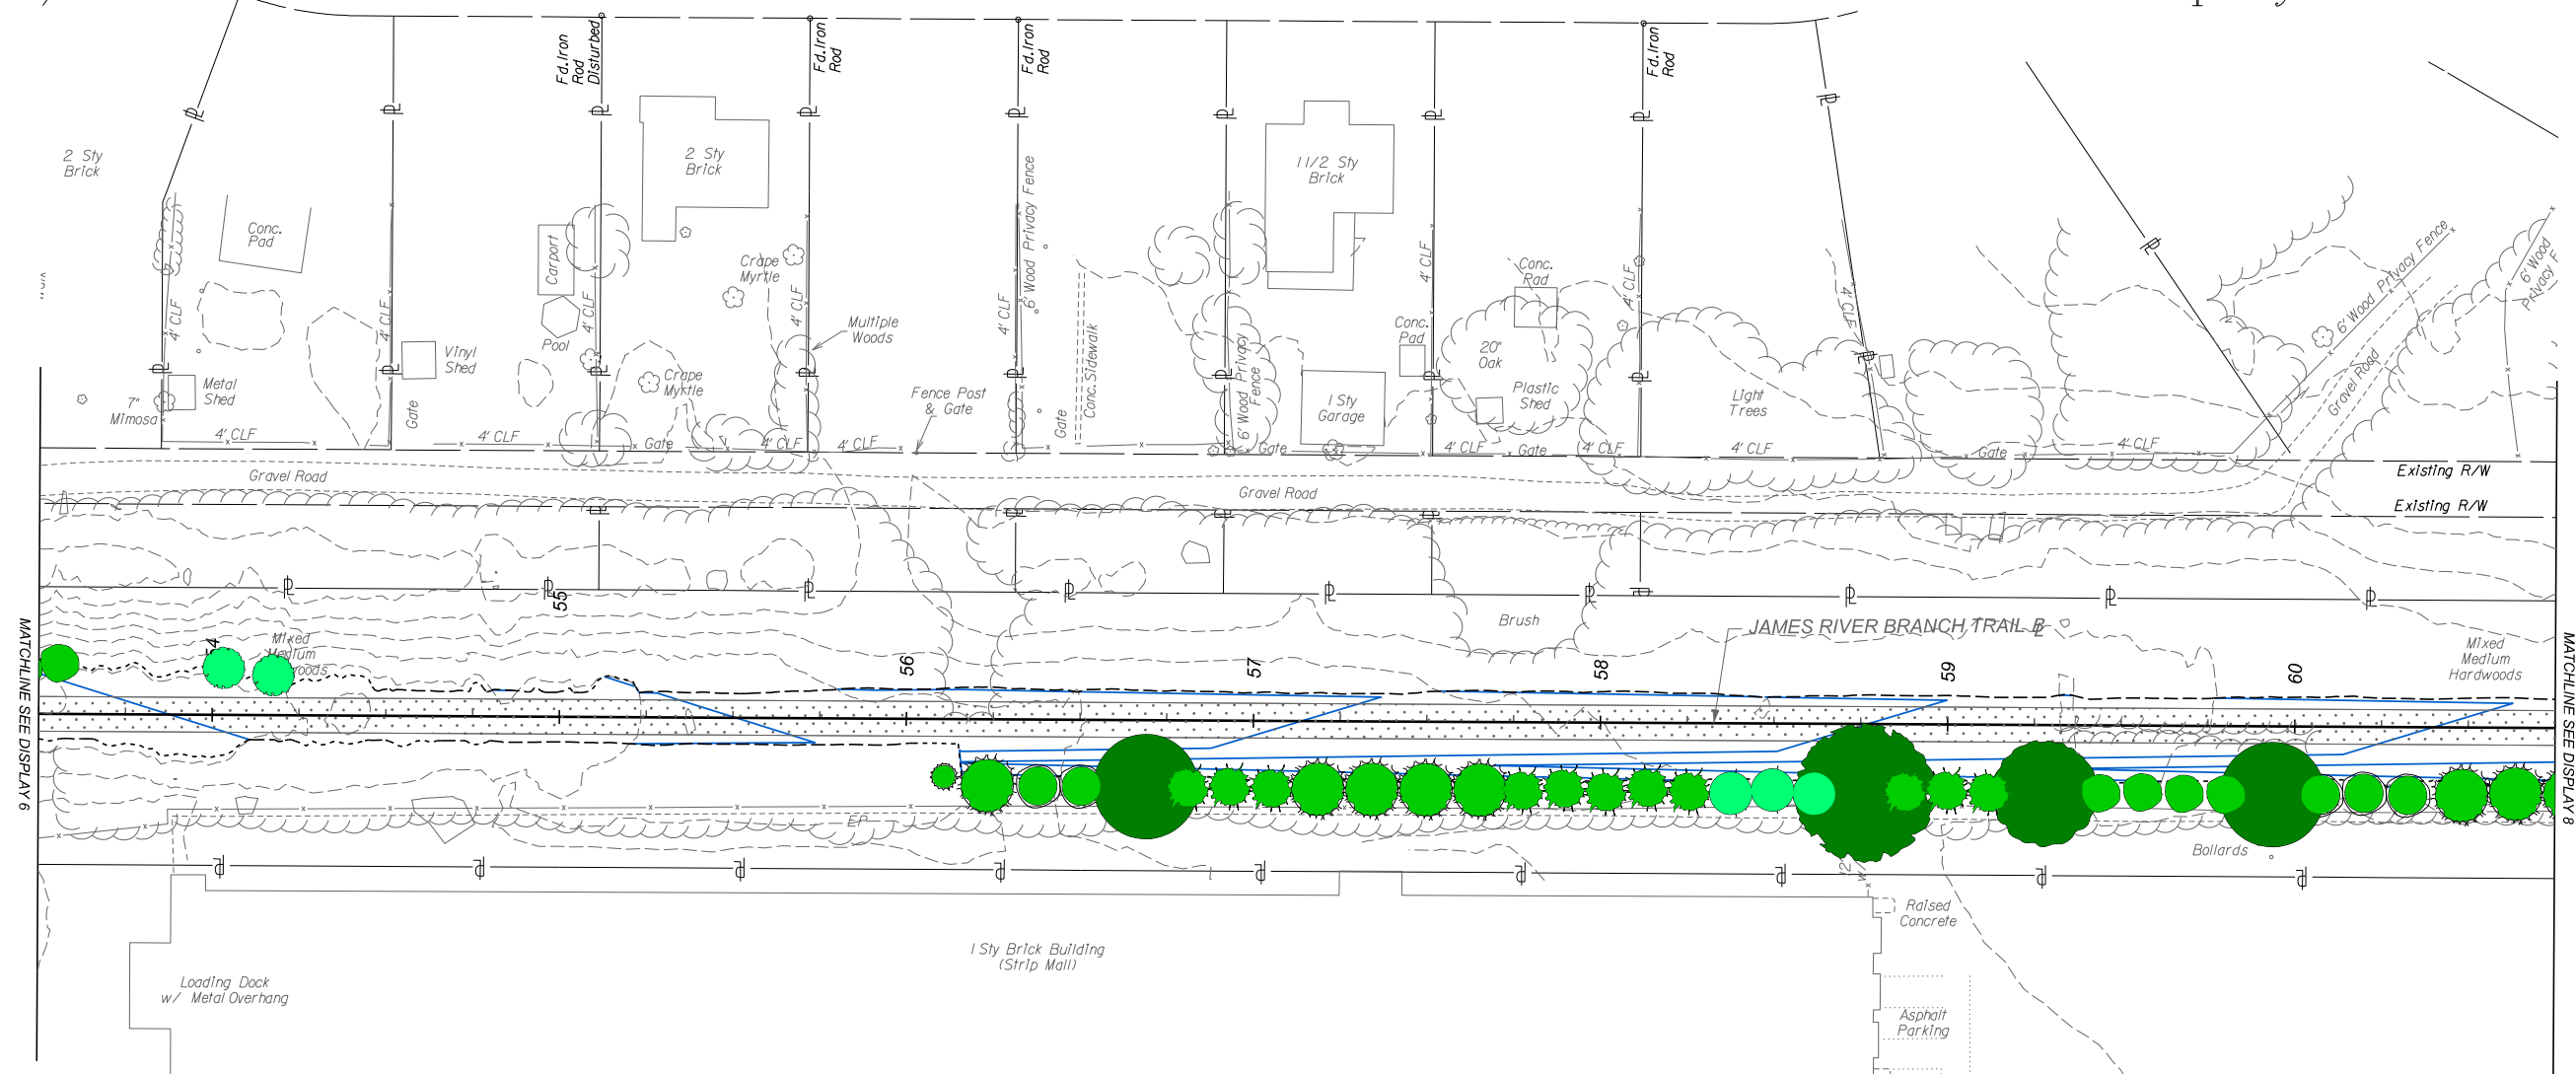


MATCHLINE SEE DISPLAY 6




MATCHLINE SEE DISPLAY 8

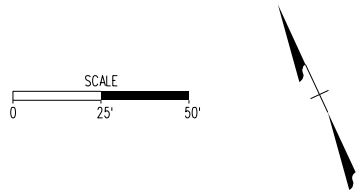- LEGEND**
- Proposed Landscaping
 - Proposed Contour
 - Existing Contour

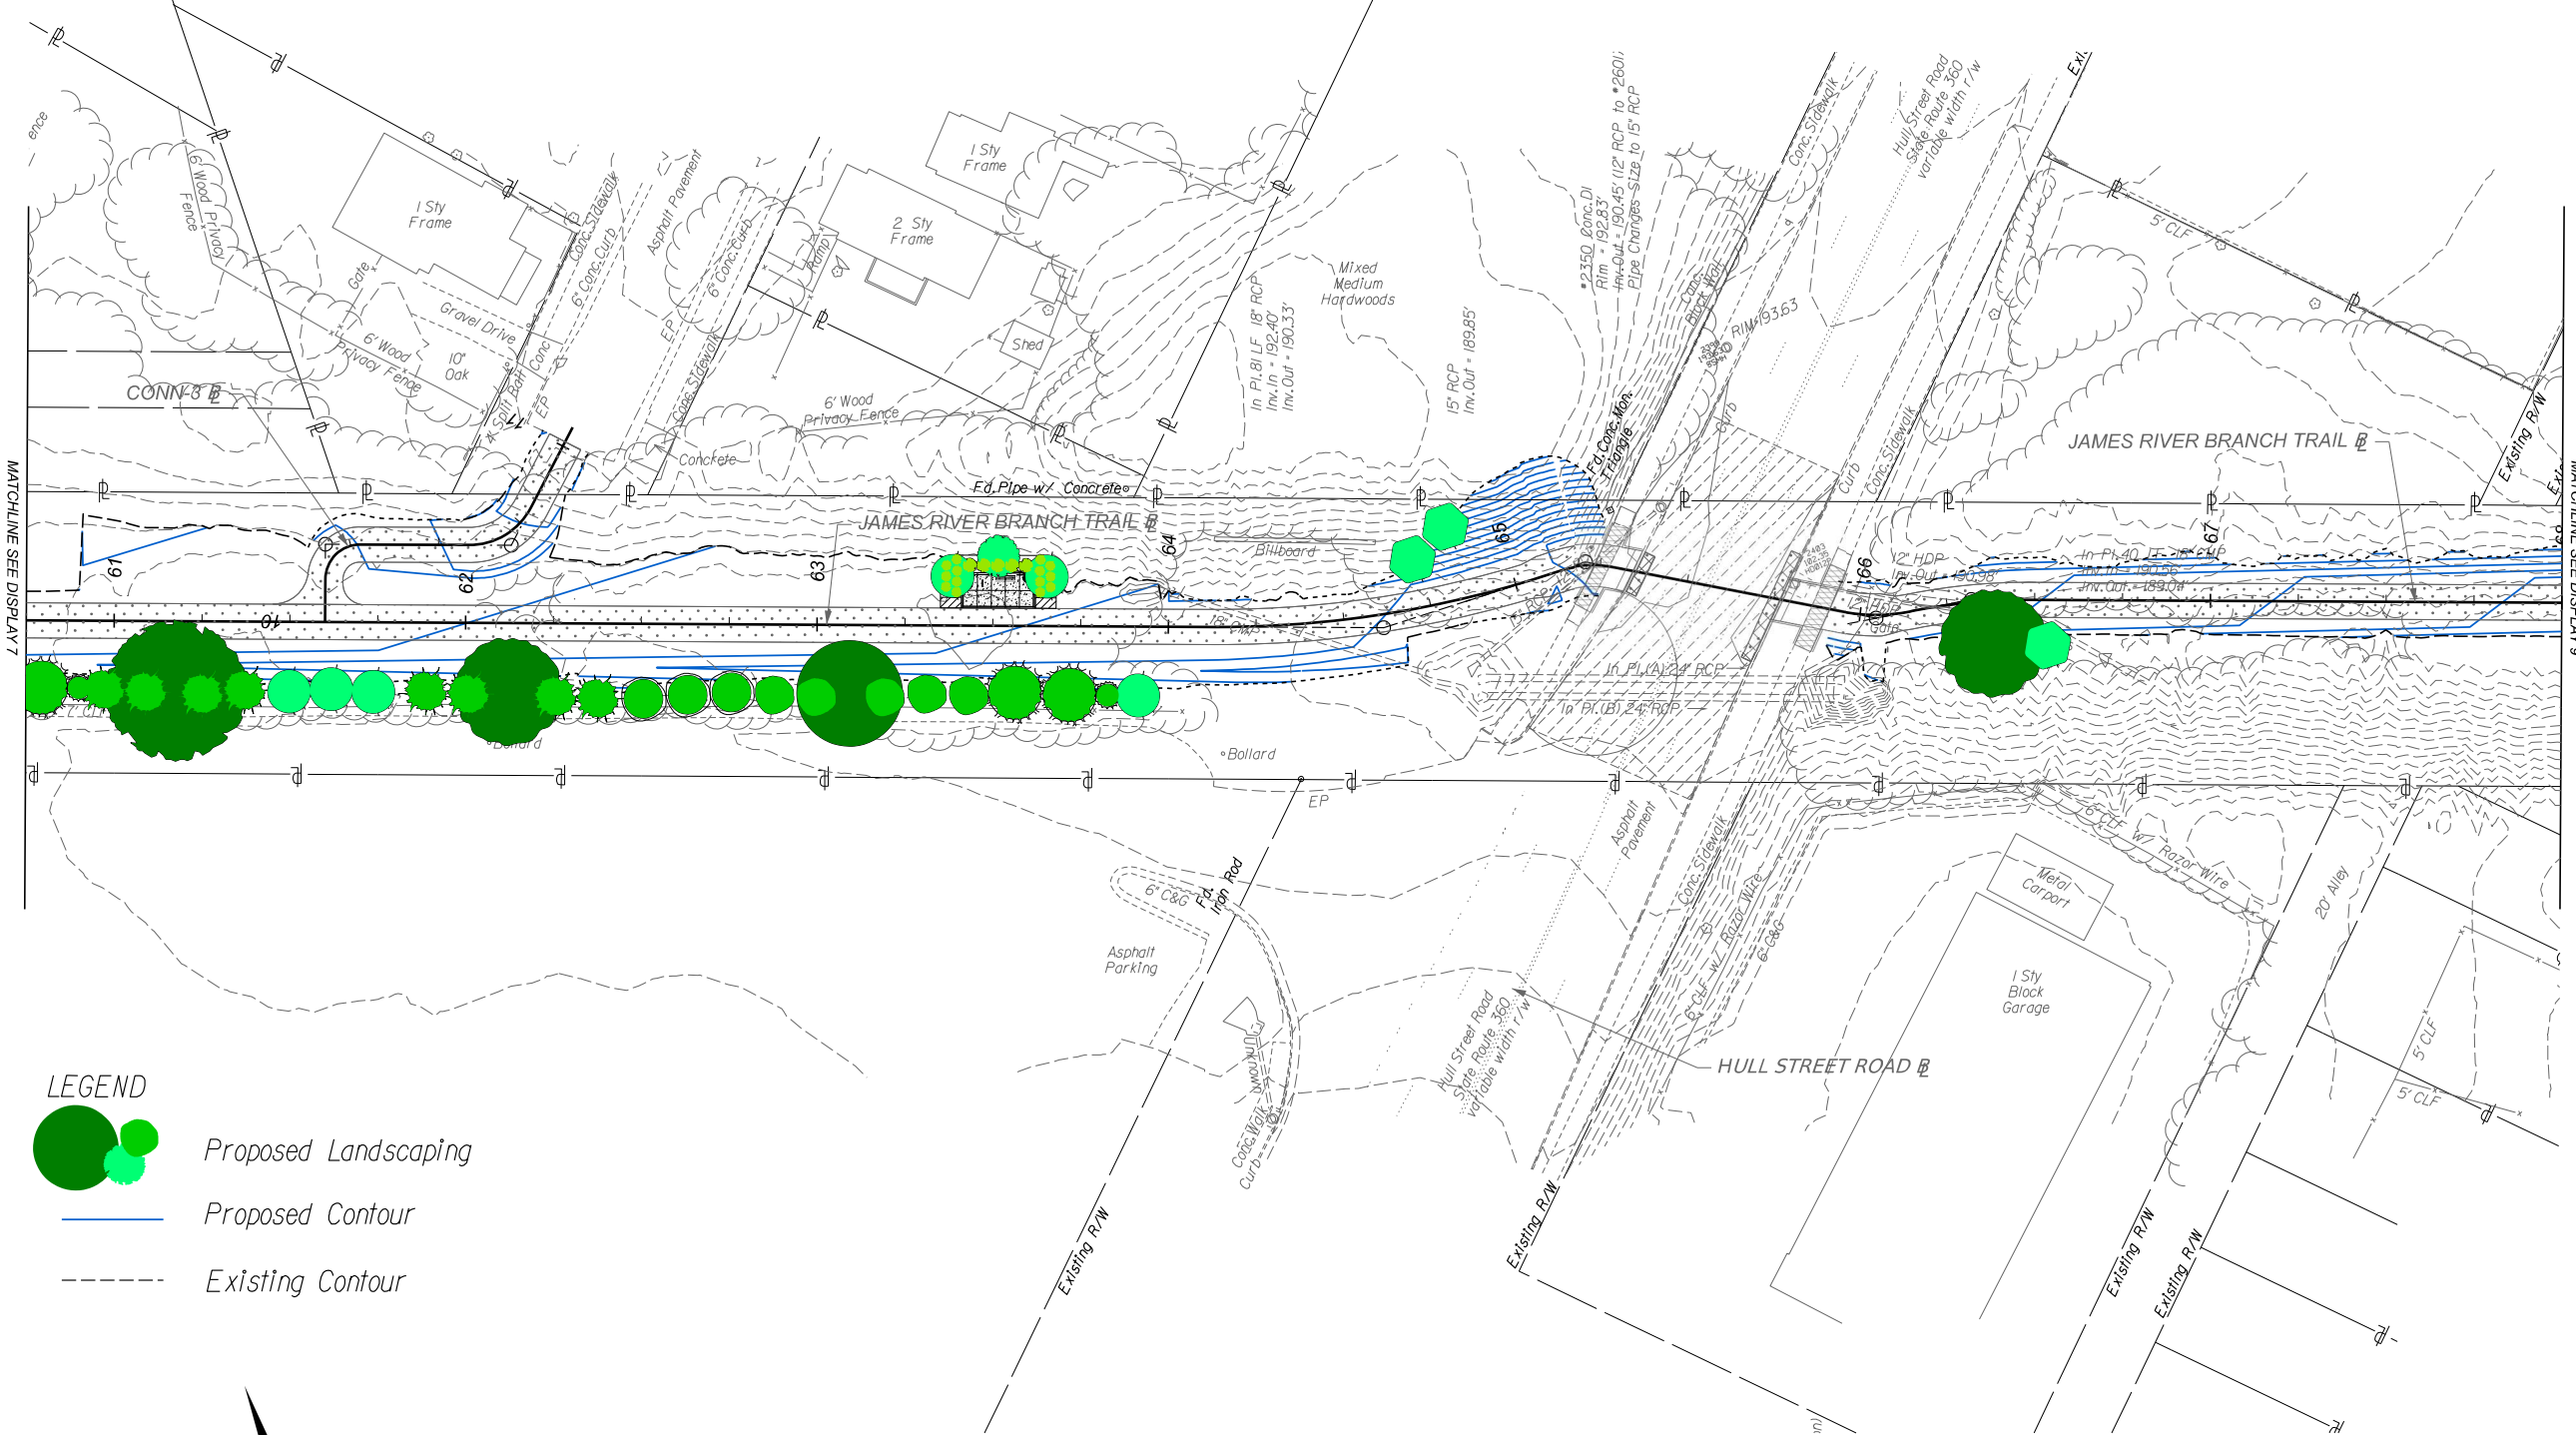

James River Branch Trail Proposed Landscape & Grading Display 8 of 13



- LEGEND**
-  Proposed Landscaping
 -  Proposed Contour
 -  Existing Contour


SCALE
0 25' 50'



MATCHLINE SEE DISPLAY 7

MATCHLINE SEE DISPLAY 9

James River Branch Trail Proposed Landscape & Grading Display 9 of 13

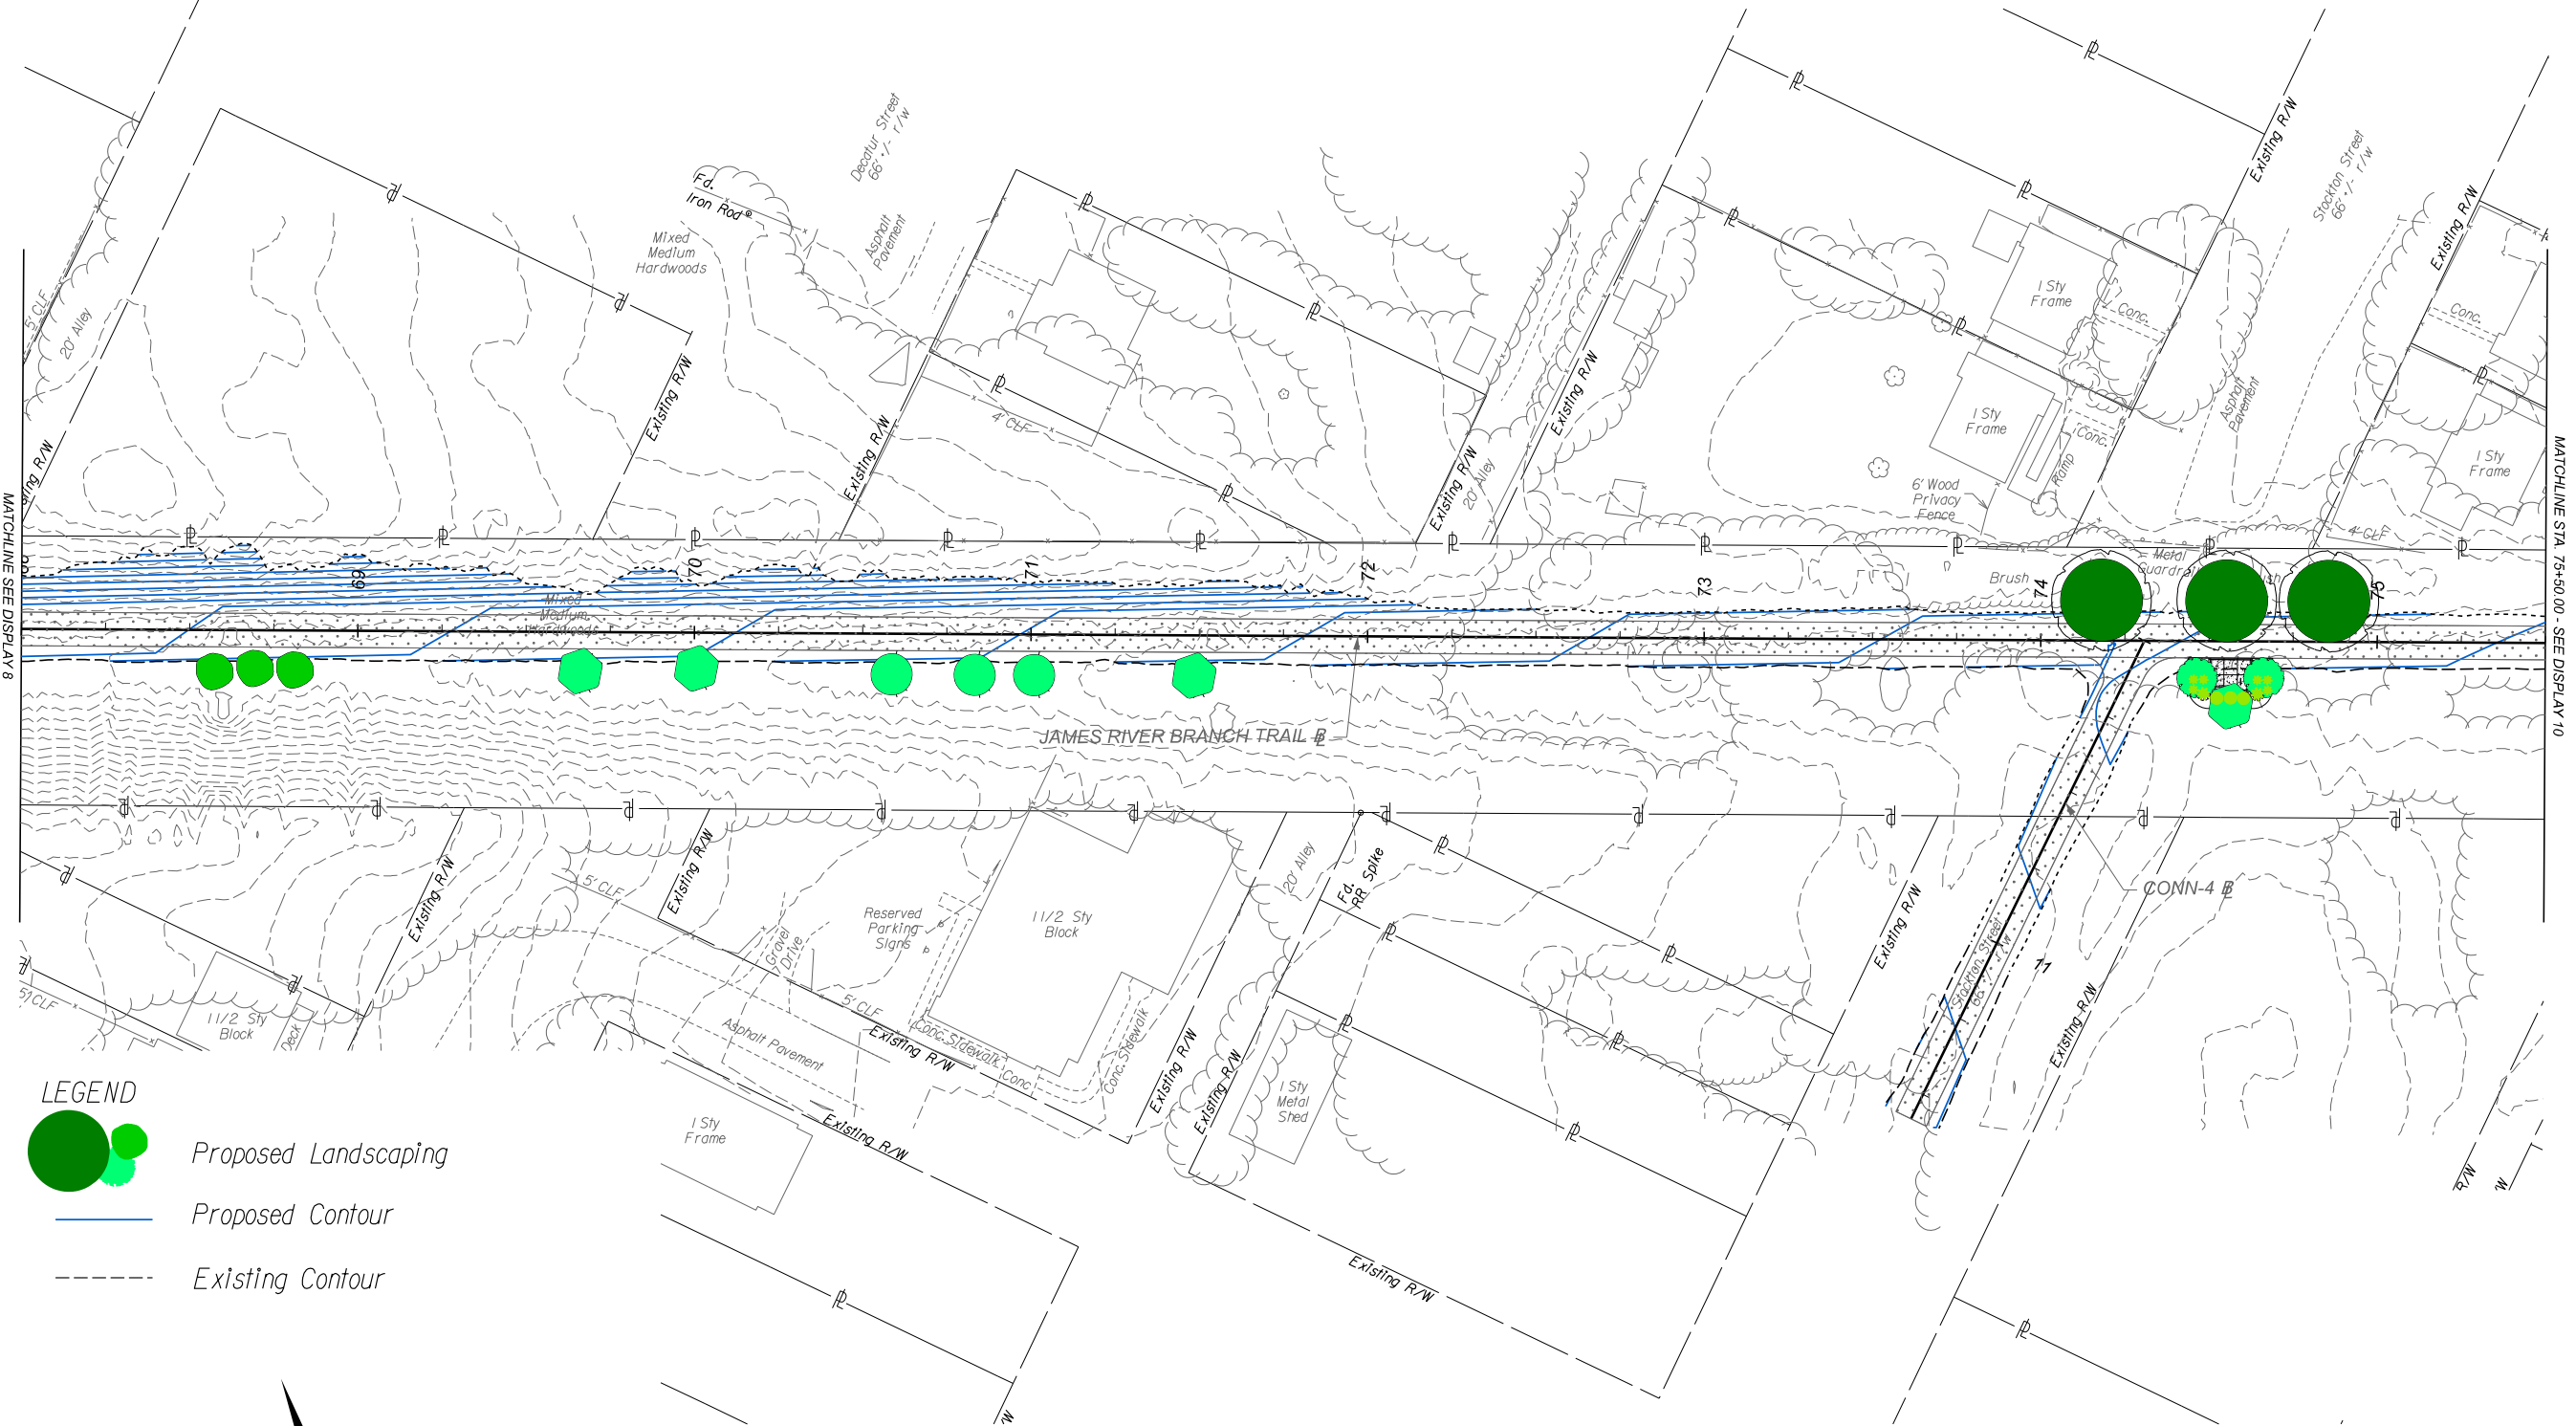


MATCHLINE SEE DISPLAY 8


MATCHLINE STA 75+50.00 - SEE DISPLAY 10

LEGEND

- Proposed Landscaping
- Proposed Contour
- Existing Contour

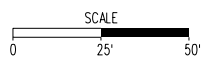


James River Branch Trail Proposed Landscape & Grading Display 10 of 13

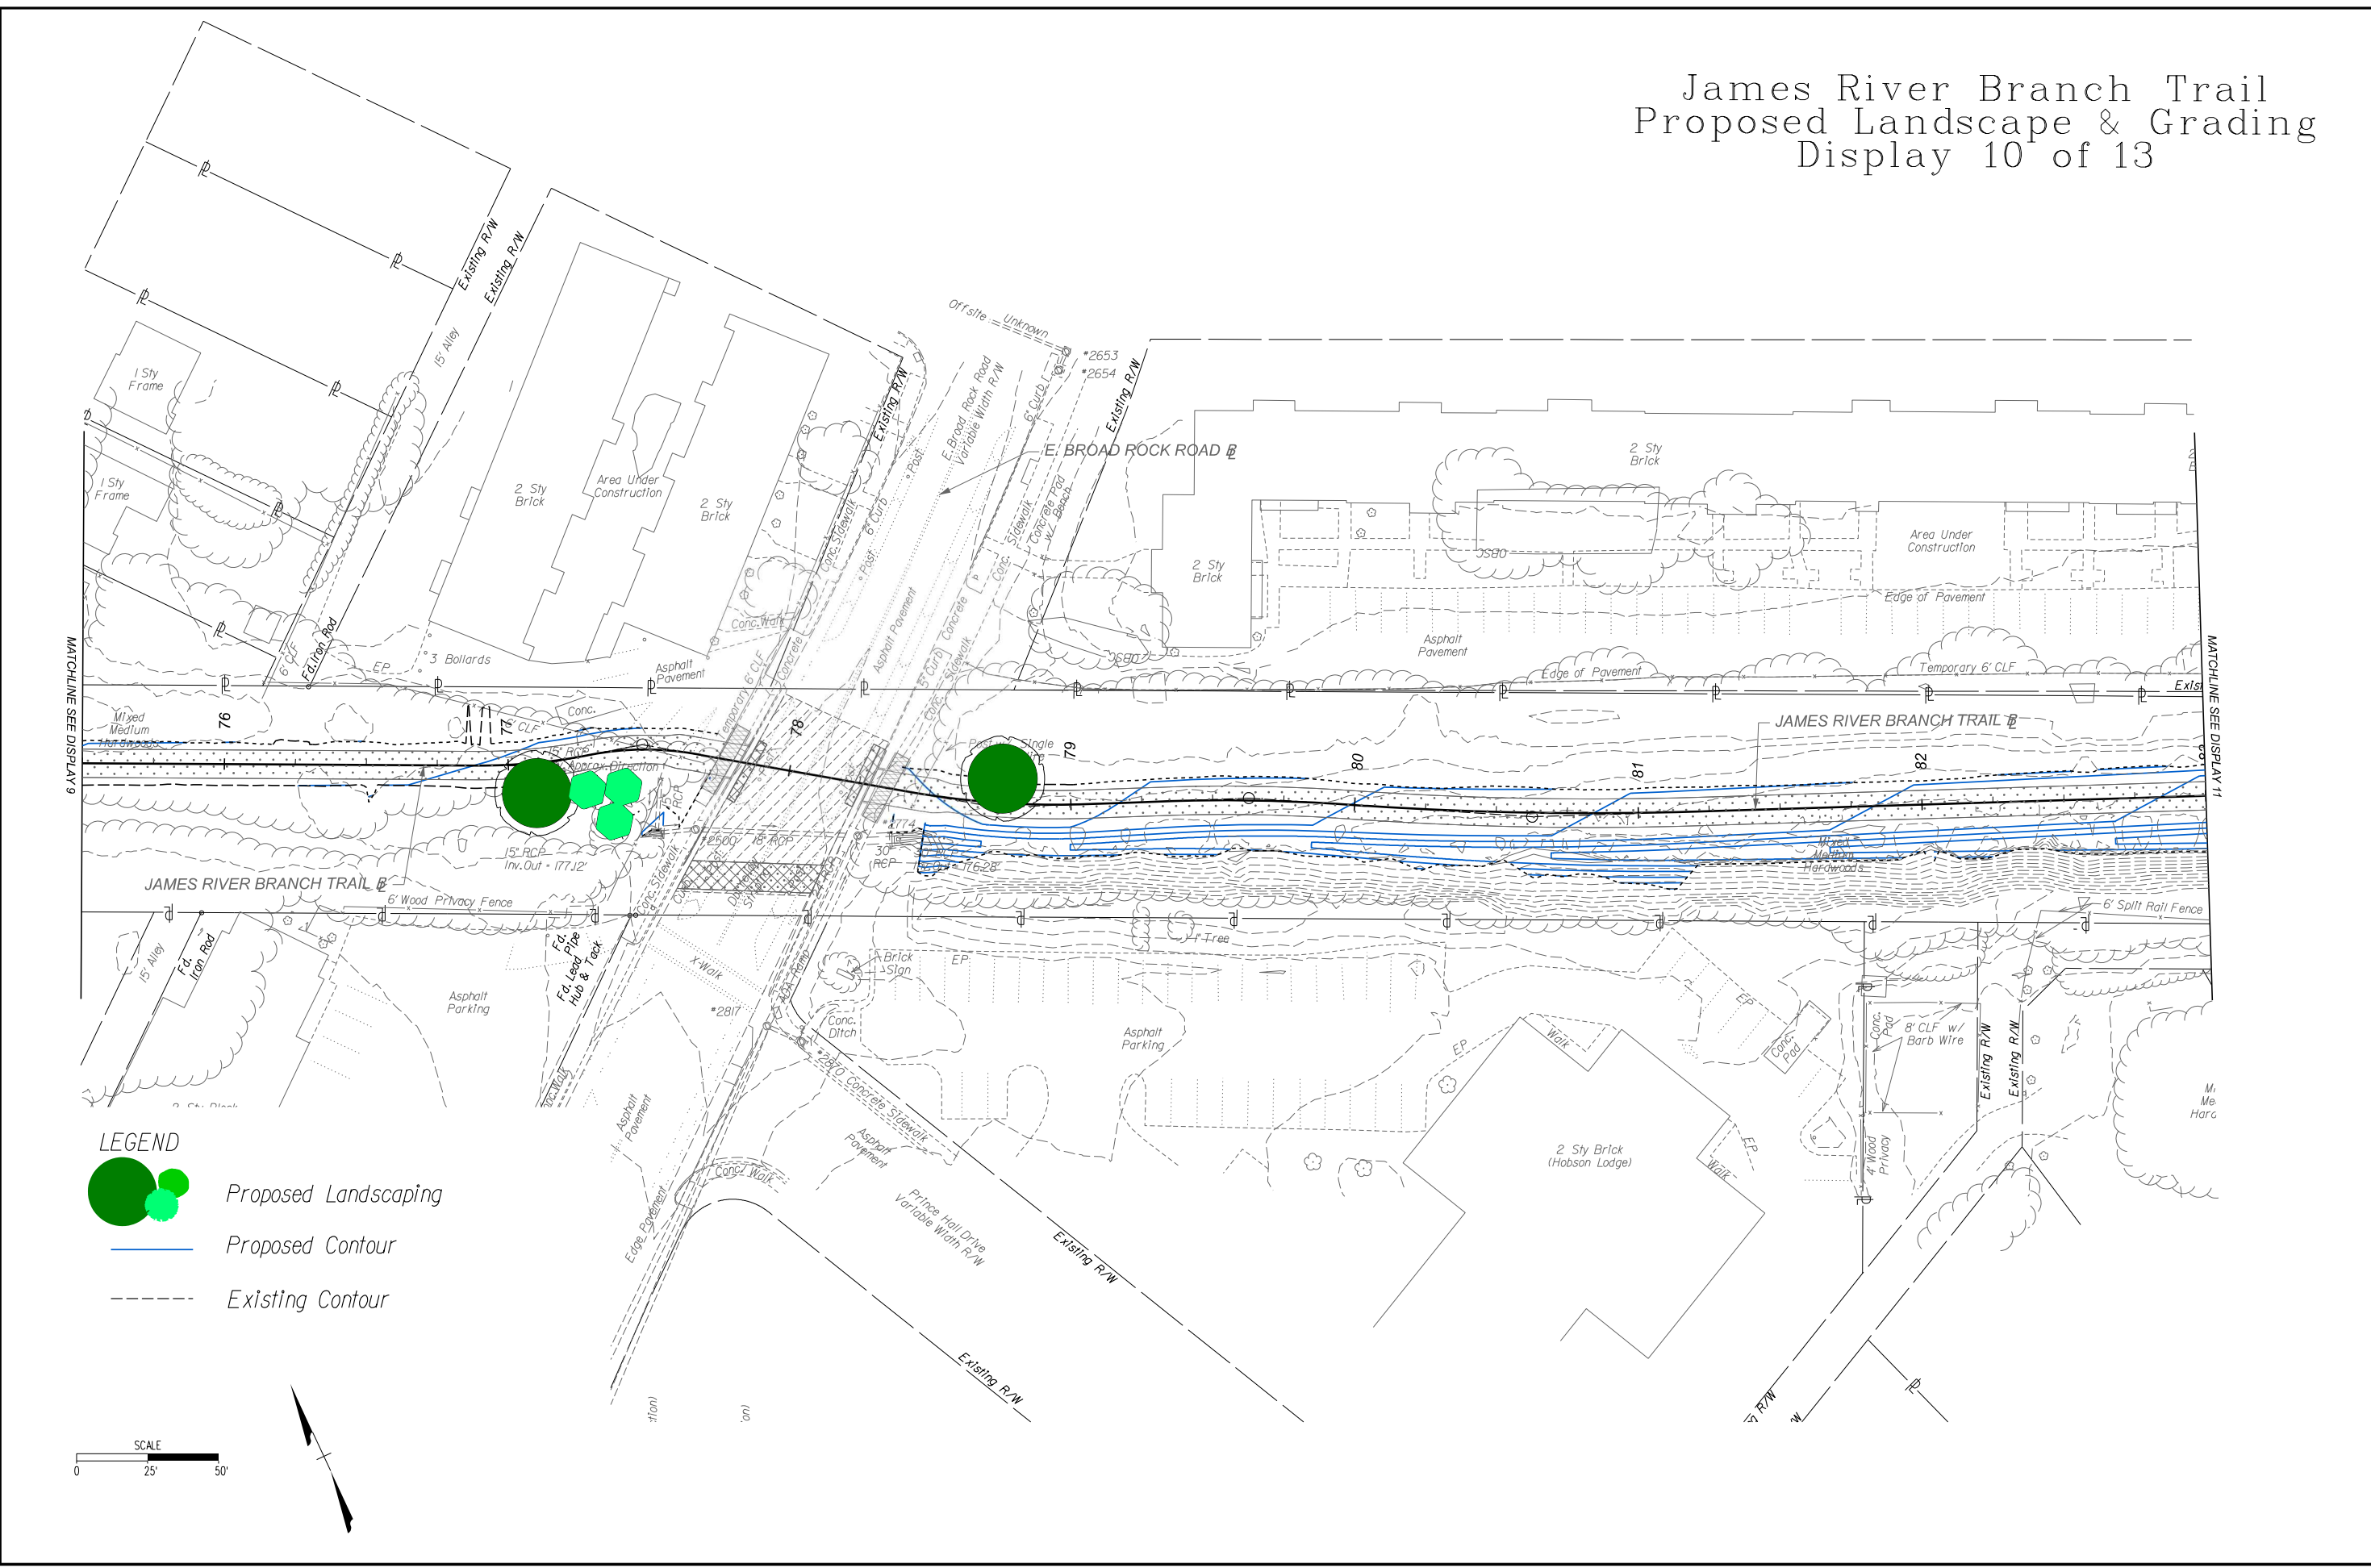




LEGEND

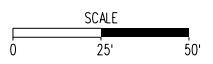
- Proposed Landscaping
- Proposed Contour
- Existing Contour




James River Branch Trail Proposed Landscape & Grading Display 11 of 13



- LEGEND**
-  Proposed Landscaping
 -  Proposed Contour
 -  Existing Contour

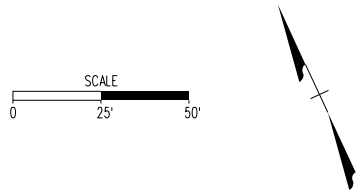


James River Branch Trail Proposed Landscape & Grading Display 12 of 13

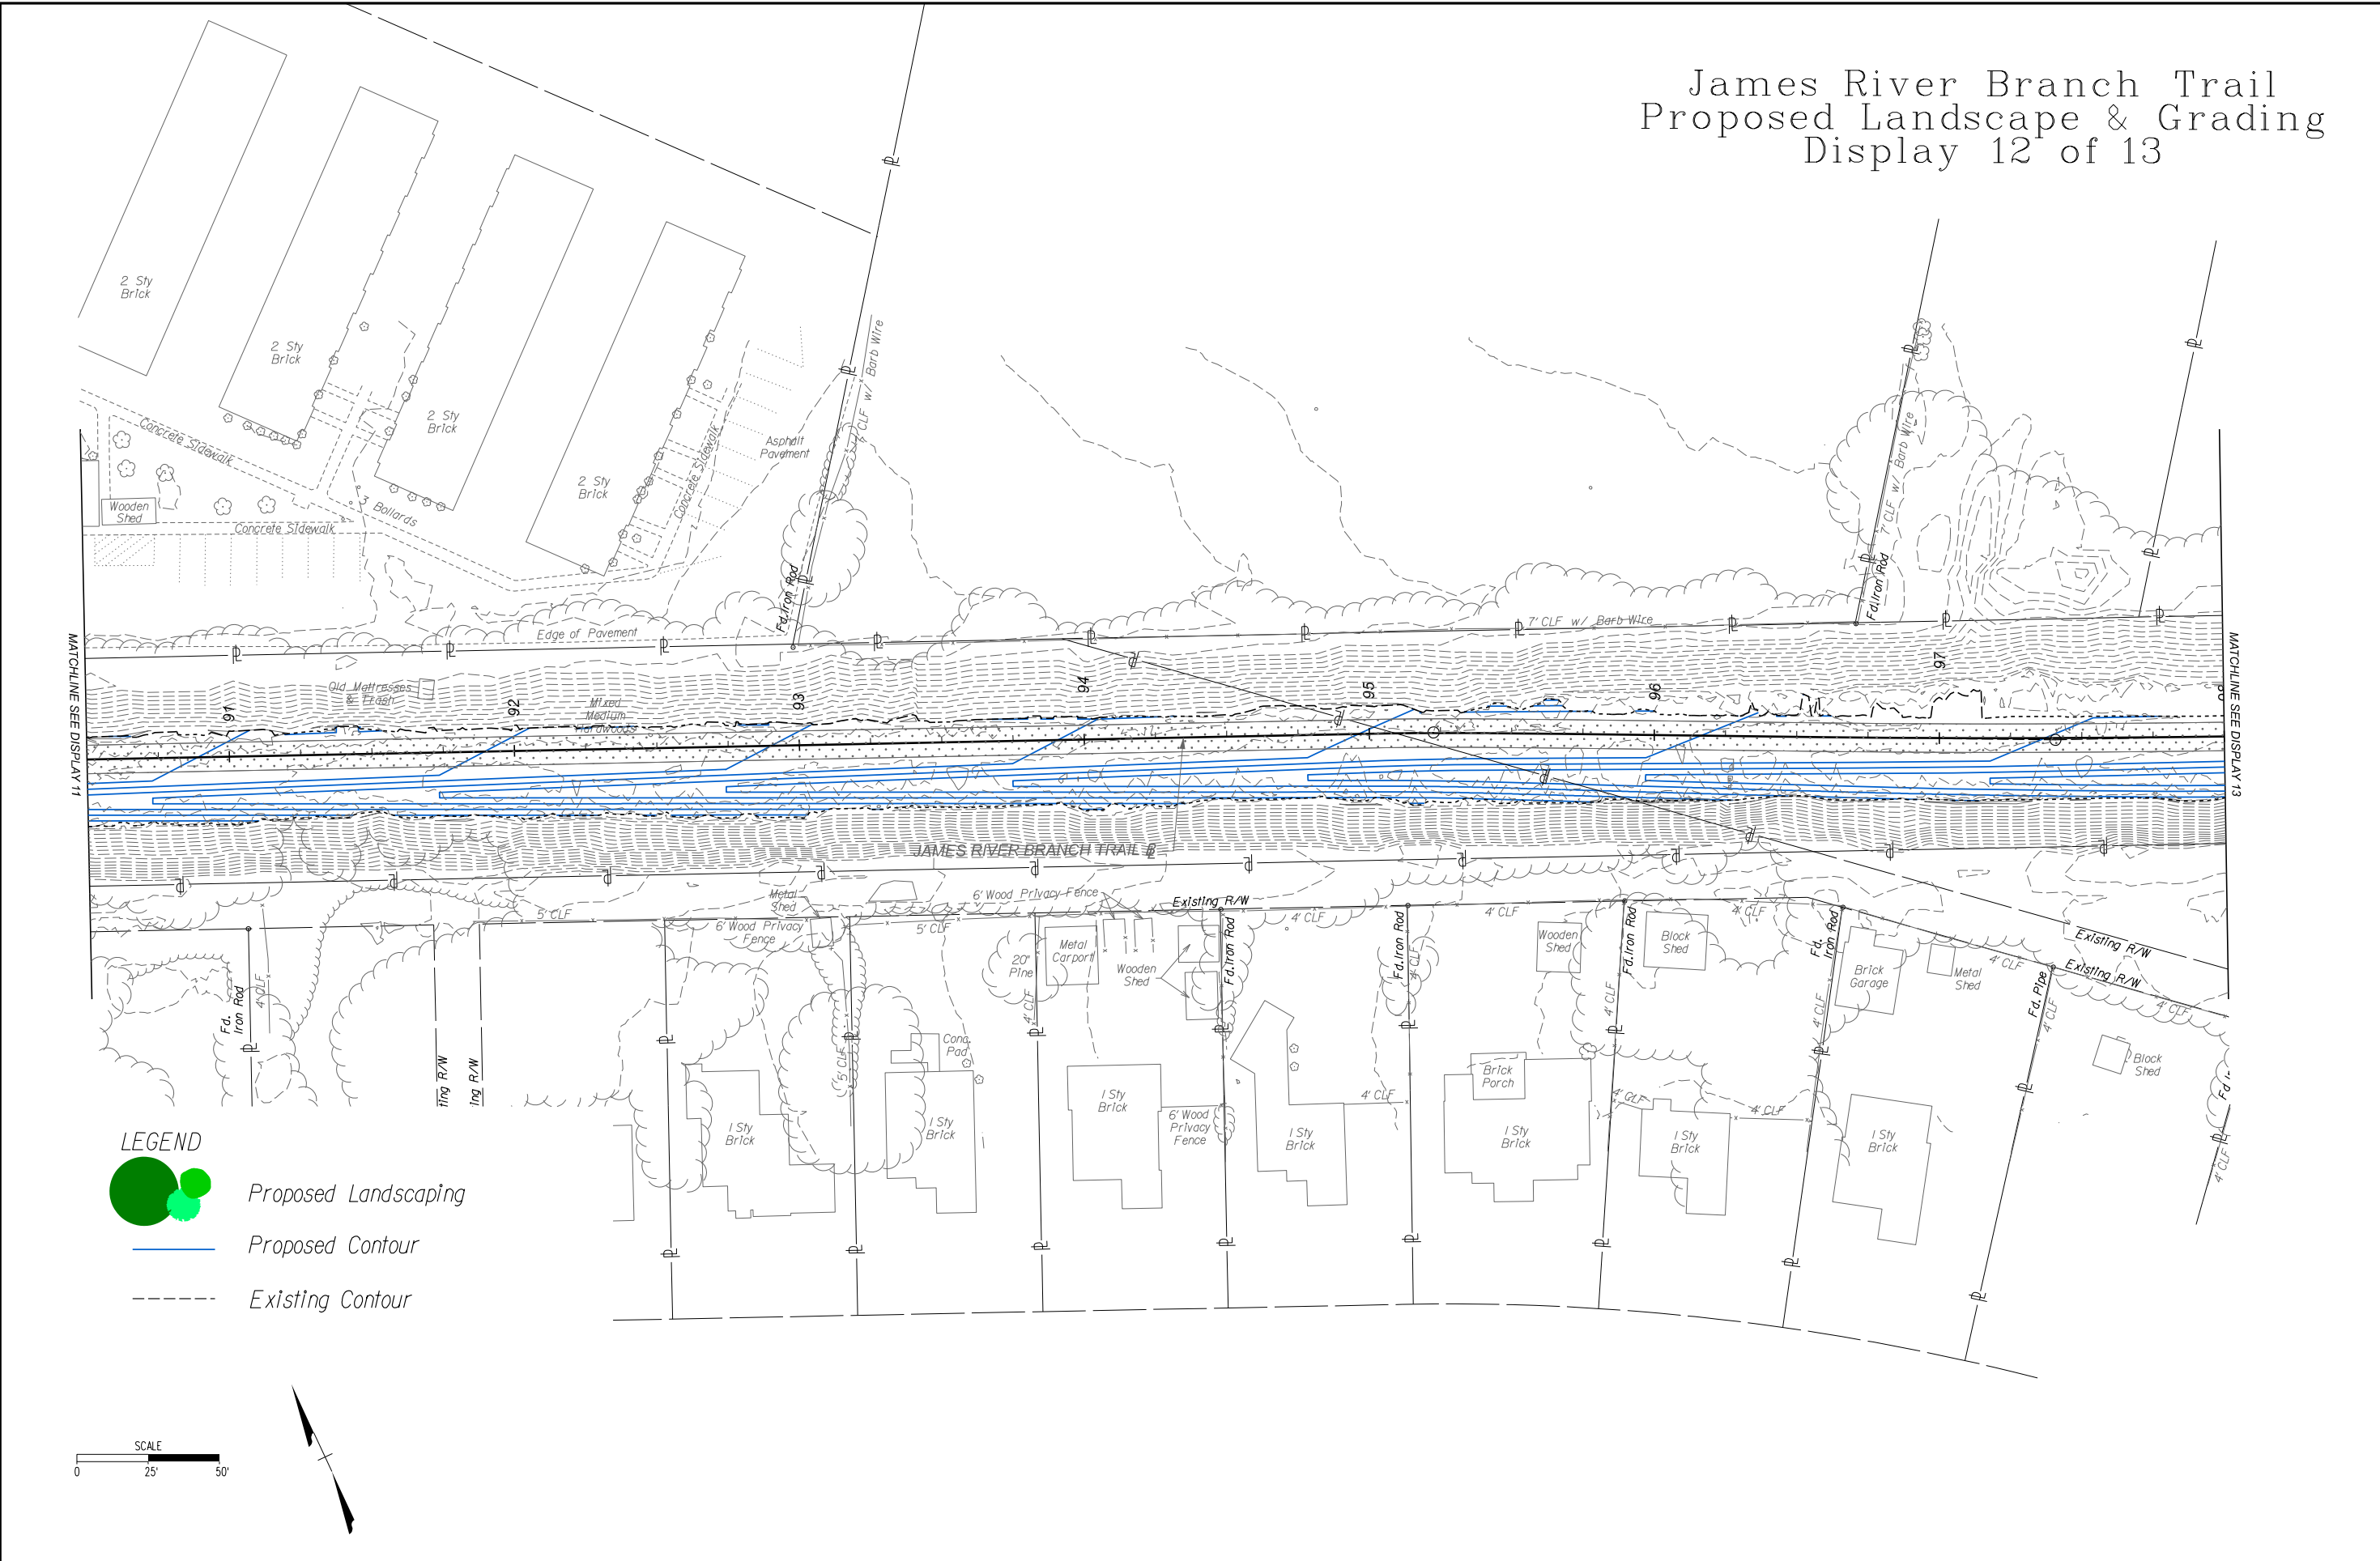


MATCHLINE SEE DISPLAY 11

MATCHLINE SEE DISPLAY 13

- LEGEND**
-  Proposed Landscaping
 -  Proposed Contour
 -  Existing Contour

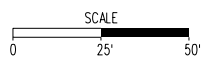

James River Branch Trail Proposed Landscape & Grading Display 13 of 13

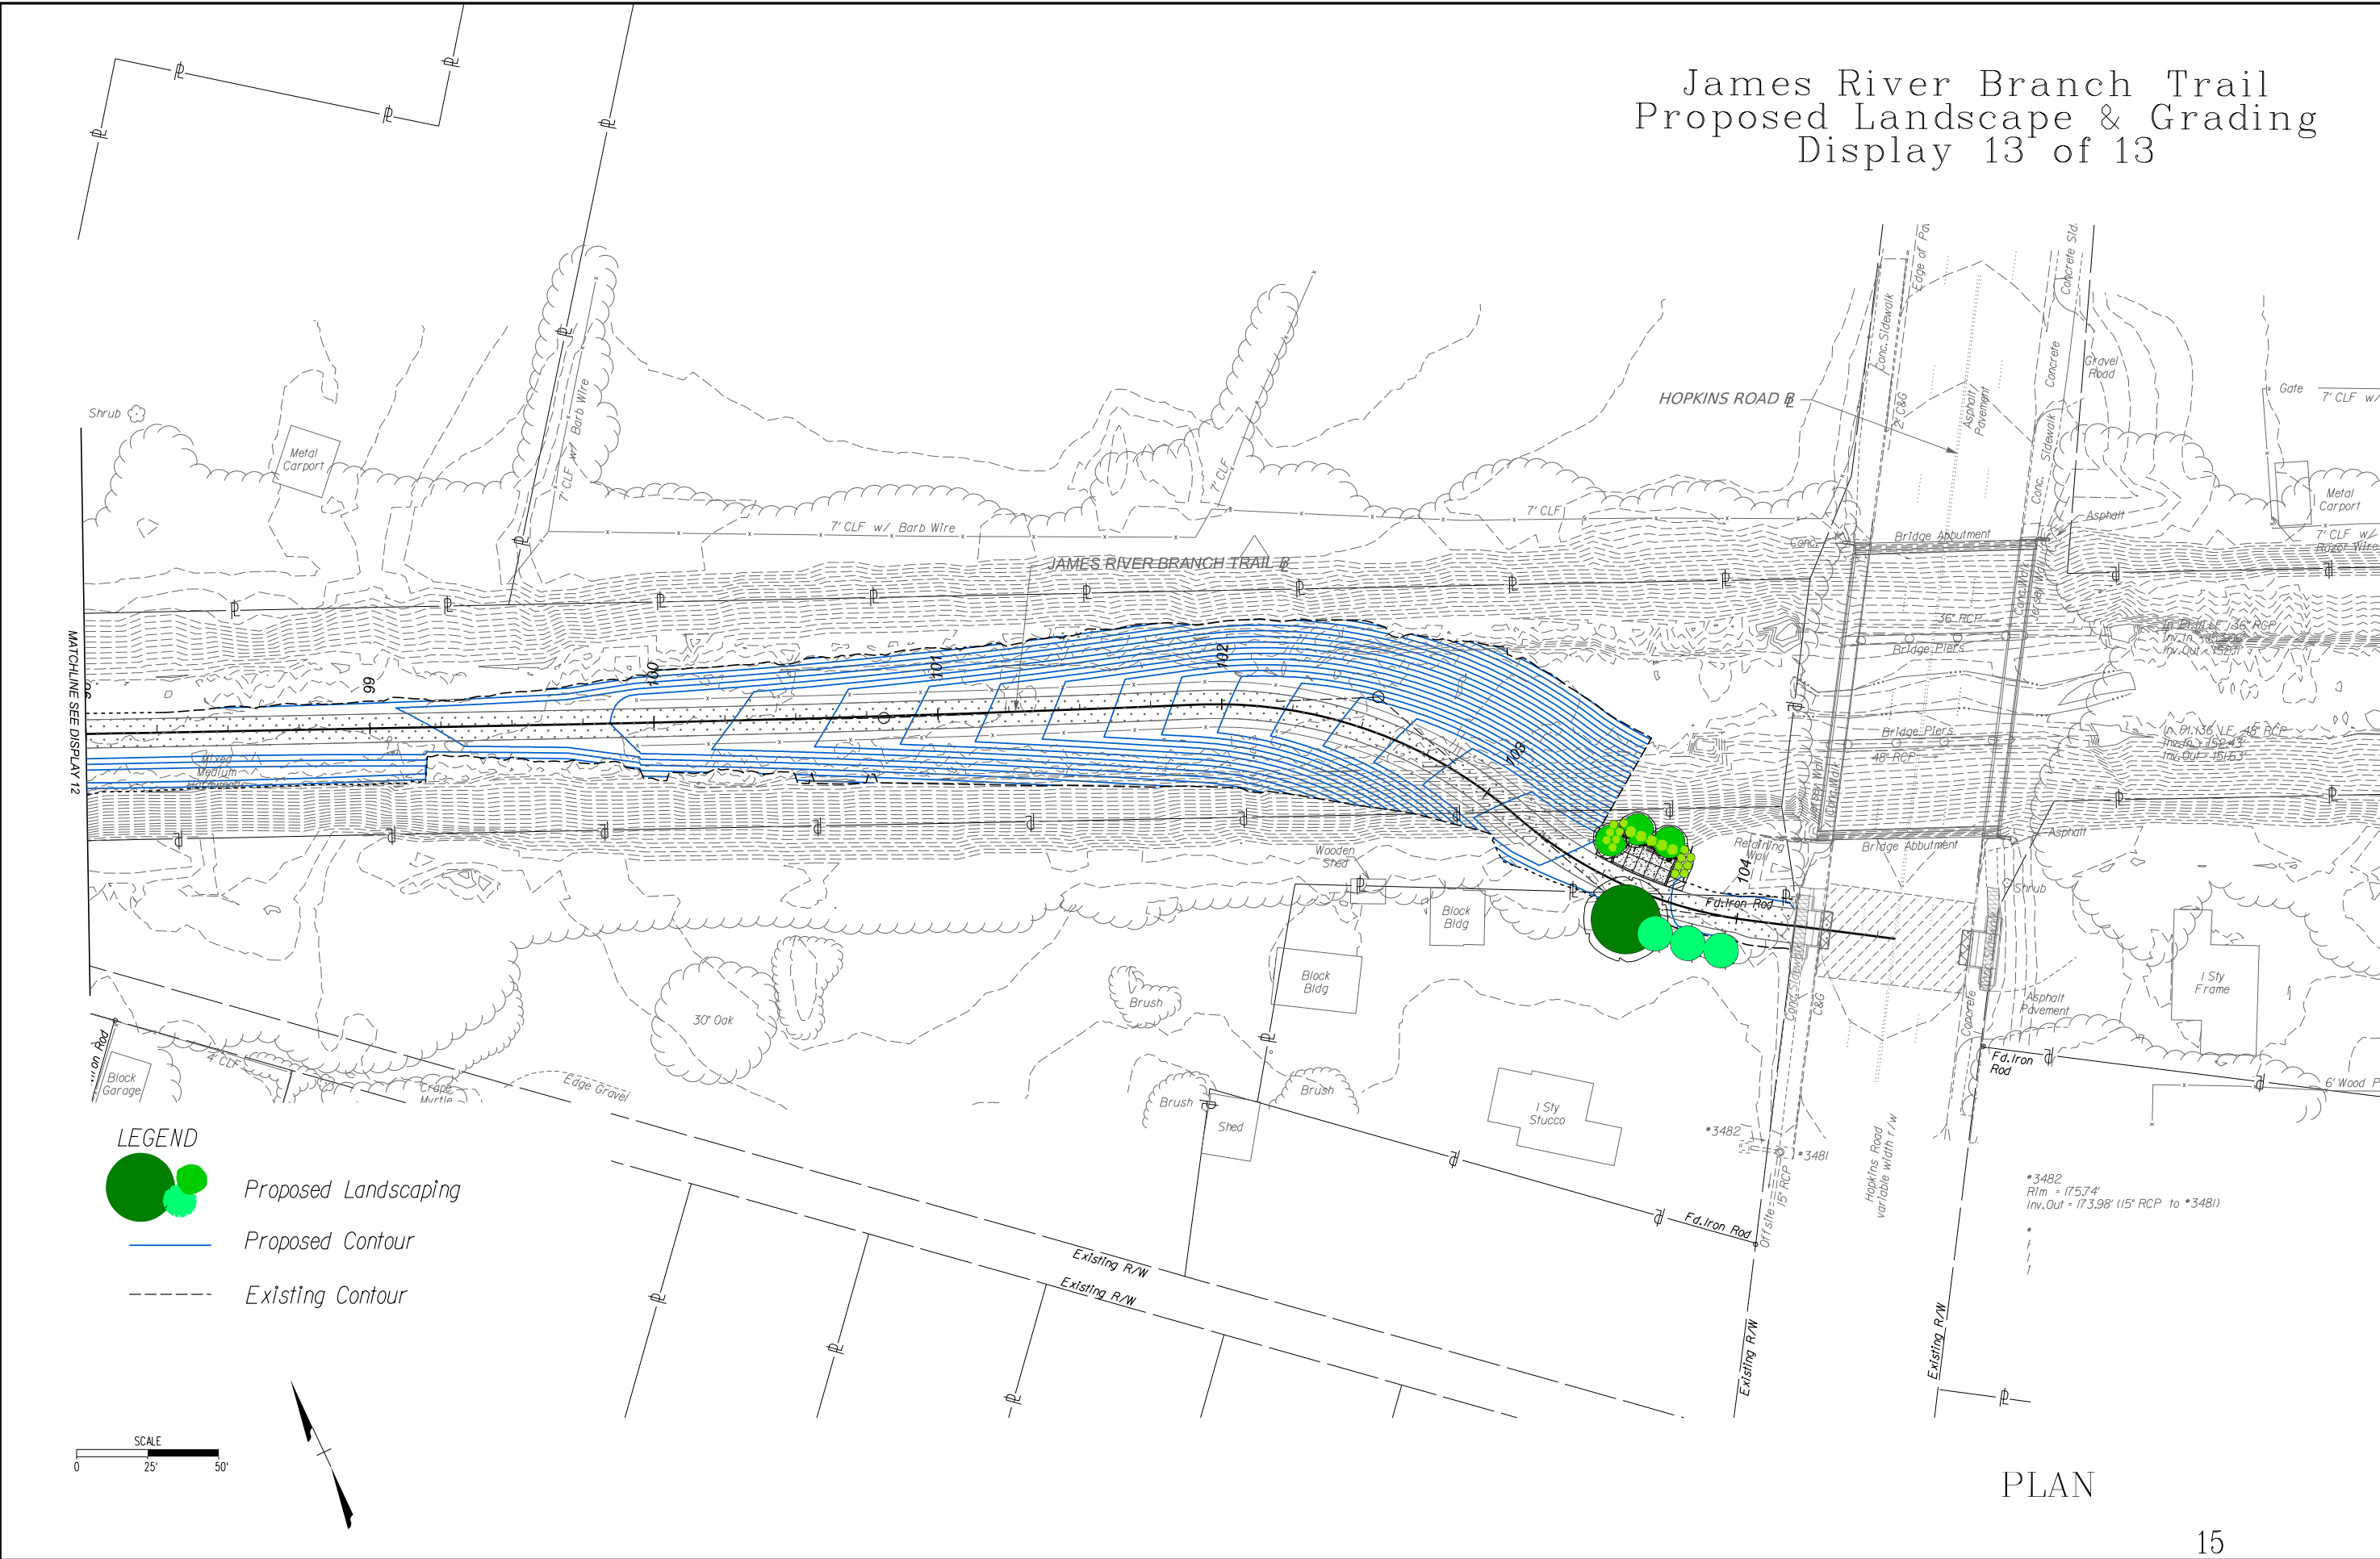

PLAN