



COMMISSION OF ARCHITECTURAL REVIEW APPLICATION / CERTIFICATE OF APPROPRIATENESS

PROPERTY (Location of Work)

Address _____

Historic District _____

PROPOSED ACTION

- Alteration (including paint colors)
- Addition
- Rehabilitation
- New Construction (Conceptual Review required)
- Demolition
- Conceptual Review
- Final Review

OWNER

APPLICANT (if other than owner)

Name _____

Name _____

Company _____

Company _____

Mailing Address _____

Mailing Address _____

Phone _____

Phone _____

Email _____

Email _____

Signature _____

Signature _____

Date _____

Date _____

ACKNOWLEDGEMENT OF RESPONSIBILITY

Requirements: A complete application includes all applicable information requested on checklists to provide a complete and accurate description of existing and proposed conditions. Preliminary review meeting or site visit with staff may be necessary to process the application. Owner contact information and signature is required. Late or incomplete applications will not be considered.

Zoning Requirements: Prior to CAR review, it is the responsibility of the applicant to determine if zoning approval is required and application materials should be prepared in compliance with zoning.

Compliance: If granted, you agree to comply with all conditions of the COA. Revisions to approved work require staff review and may require a new application and CAR approval. Failure to comply with the COA may result in project delays or legal action. The COA is valid for one (1) year and may be extended for an additional year, upon written request.

(Space below for staff use only) _____

Application received:

Date/Time _____

Complete Yes No

By _____

CERTIFICATE OF APPROPRIATENESS APPLICATION INSTRUCTIONS

Well in advance of the COA application deadline contact staff to discuss your project, application requirements, and if necessary, to make an appointment to meet with staff for a project consultation in the office or on-site. Visit the Commission of Architectural Review website for project guidance and forms:

<http://www.richmondgov.com/CommissionArchitecturalReview/index.aspx>

Division of Planning and Preservation	804.646.6335	Marianne.Pitts@Richmondgov.com
---------------------------------------	--------------	--------------------------------

SUBMISSION INSTRUCTIONS


Submit applications to the Division of Planning and Preservation, Rm. 510, 900 E. Broad Street


- One (1) signed and completed application – property owners signature required
- twelve (12) copies of supporting documentation, as indicated on appropriate check-list, collated and stapled

MEETING SCHEDULE

- Applications are due by 12 PM (noon) on the deadline date. Exception: revisions to items deferred, denied or presented conceptually at the previous CAR meeting are due 15 days in advance of the scheduled meeting.
- **Application deadlines are firm.** All materials must be submitted by the deadline to be considered at the following CAR meeting. Designs must be final at the time of application; revisions will not be accepted after the deadline. Incomplete and/or late applications will not be placed on the agenda.
- CAR will not accept new materials, revisions, or redesigns at the meeting. Deferral until the following month's meeting may be necessary in such cases to allow for adequate review by staff, commissioners, and public notice if required.
- CAR monthly meetings are held at 3:30 PM in the 5th floor conference room of City Hall, 900 E. Broad Street. The owner and/or applicant is *encouraged to attend* the meeting.

2017 Meeting Dates (Tuesdays unless noted otherwise)	Application Deadlines (Fridays unless noted otherwise)
January 24	December 22, 2016 (Thursday)
February 28	January 27
March 28	March 3
April 25	March 31
May 23	April 28
June 27	May 26
July 25	June 30
August 22	July 28
September 26	August 25
October 24	September 29
November 28	October 27
December 19	November 27 (Monday)

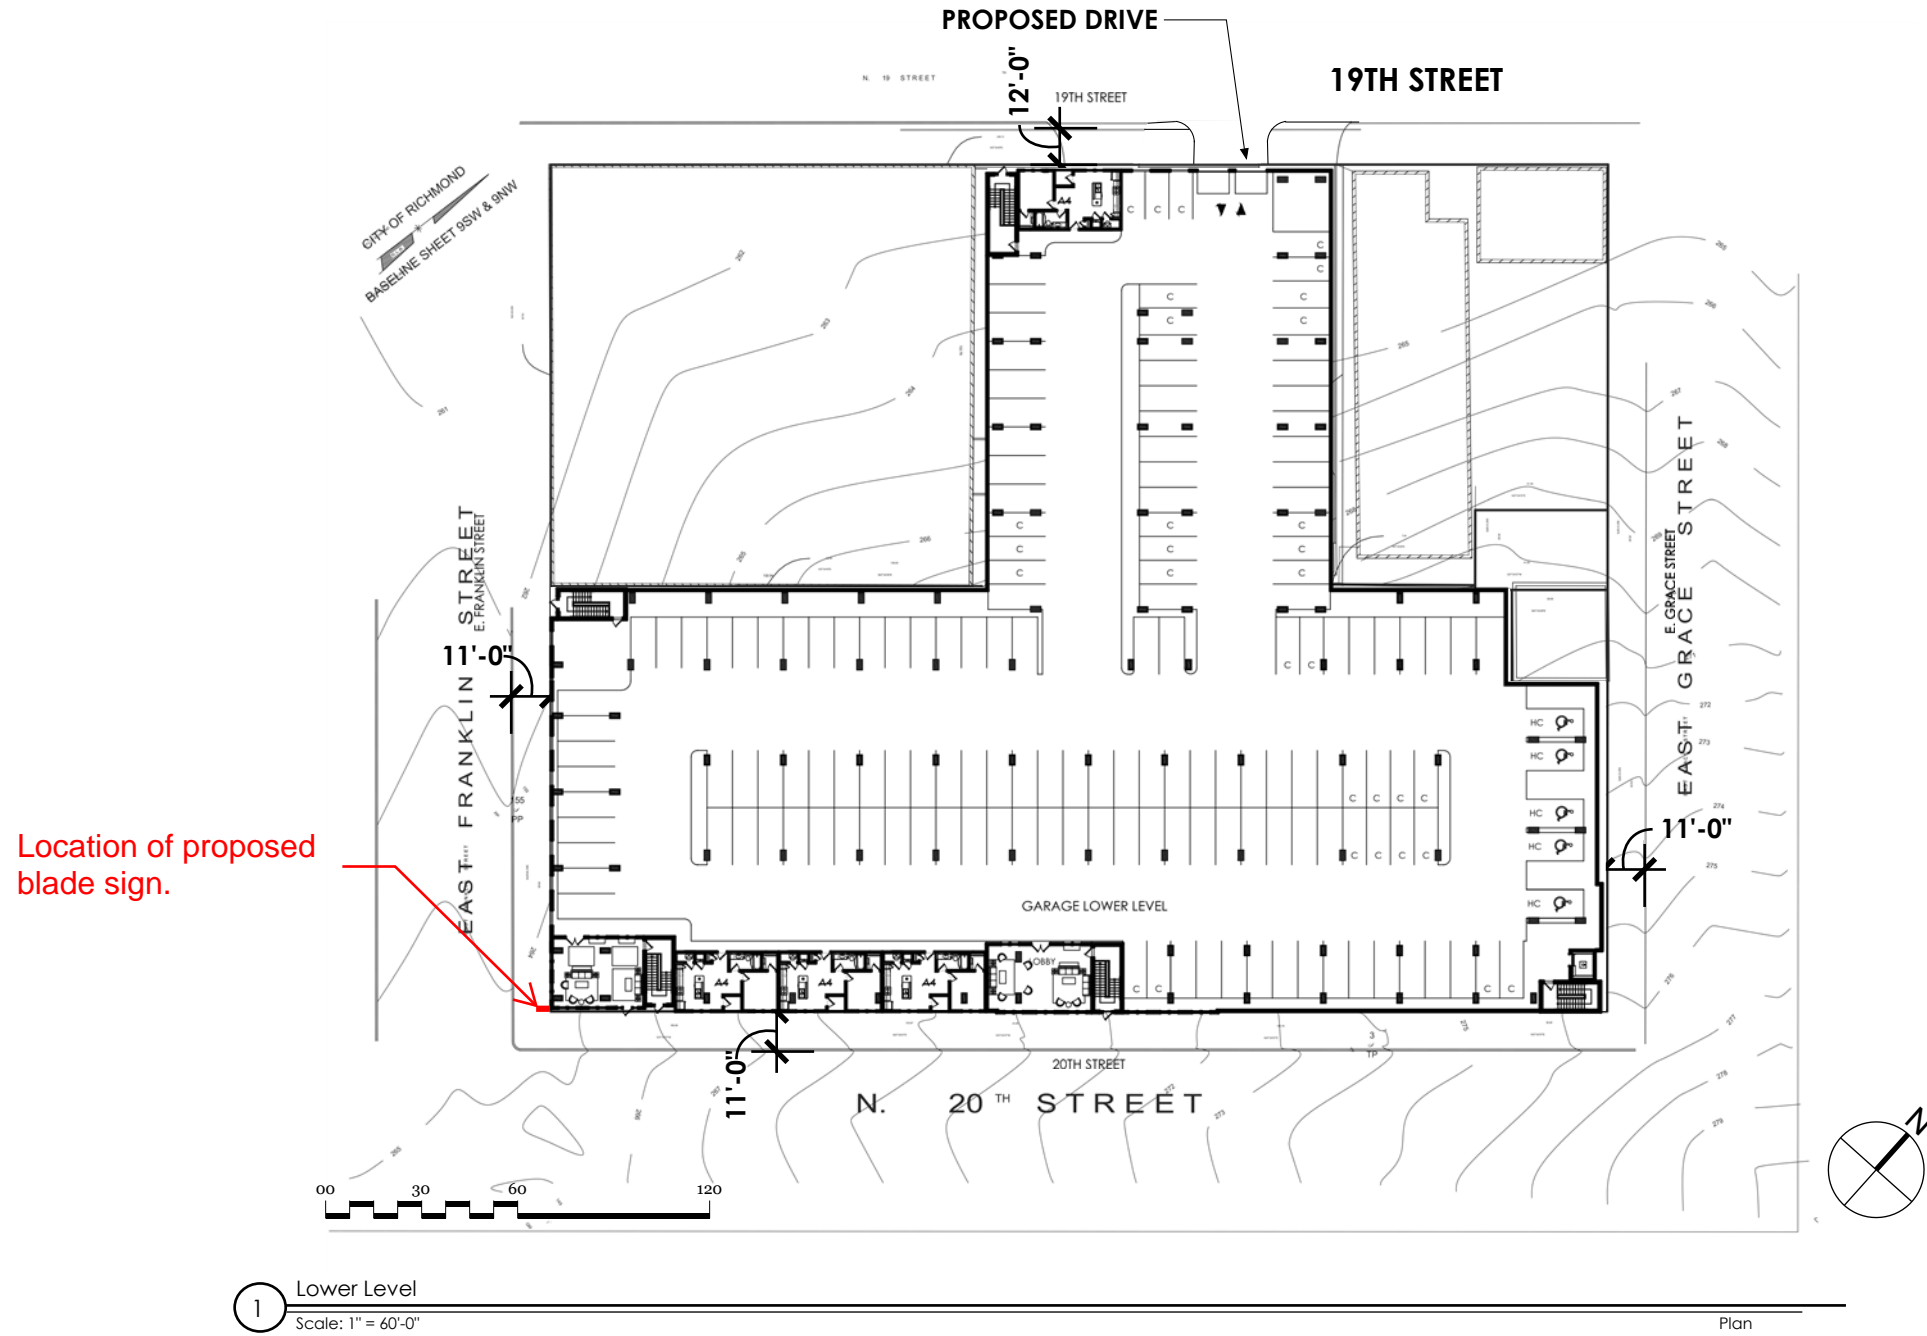

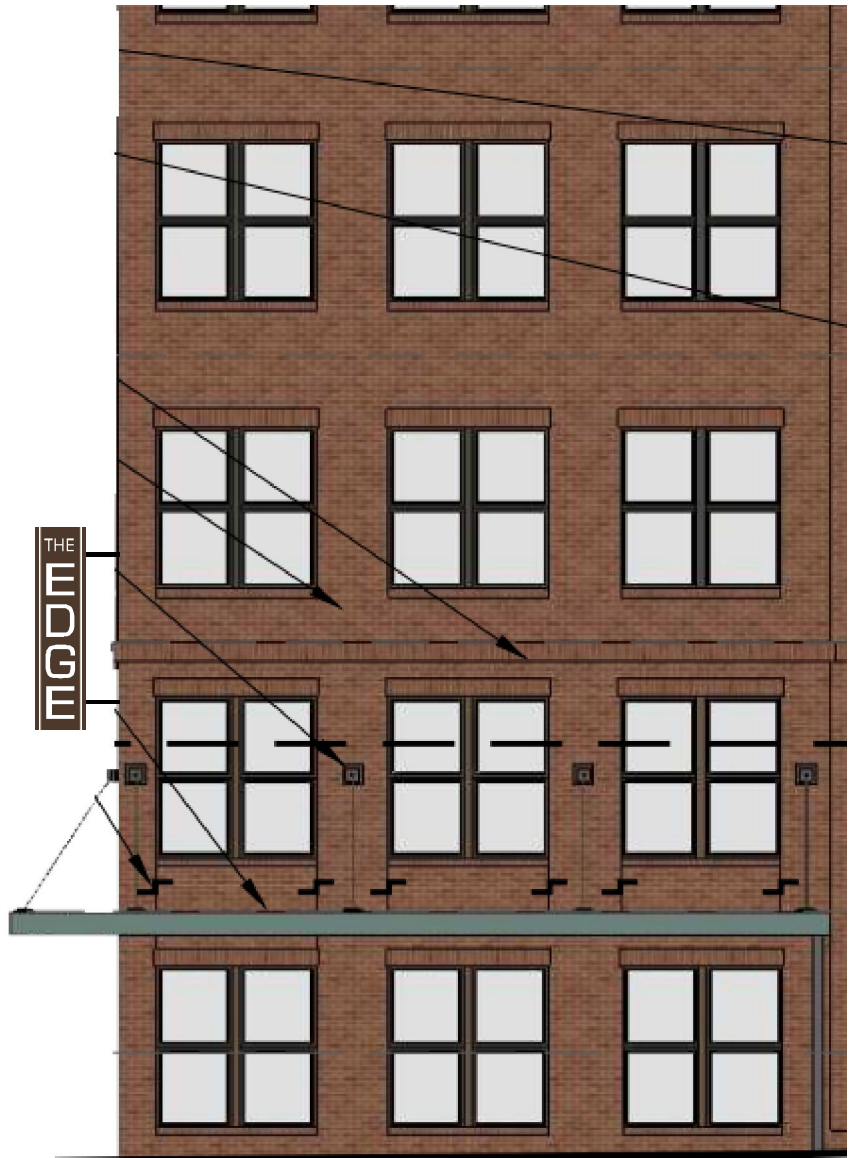

(1) D/F ILLUMINATED BLADE SIGN, CORNER MOUNTED TO BUILDING FASCIA
 (REFLECTOR W/ LED STRIPS ON EITHER SIDE TO ILLUMINATE EXTERIOR OF SIGN)
 W/ 3/8" THICK NON-ILLUMINATED ACRYLIC LETTERS

COLORS:
 [White Box] WHITE (LETTERS)
 [Dark Brown Box] SW 7020 (BACKGROUND)

CUSTOMER'S APPROVAL:
 I HAVE THE AUTHORITY TO APPROVE THIS SIGN AS SHOWN OR WITH THE CHANGES CLEARLY MARKED AND INITIALED, INCLUDING THE DESIGN, SIZES, COPY, SPELLING AND COLORS IF INDICATED.
 APPROVED: _____ DATE: _____
 BY: _____

THIS DRAWING IS THE PROPERTY OF MOORE SIGN CORP AND IS LOANED WITHOUT CONSIDERATION. THE BORROWER AGREES THAT IT SHALL NOT BE REPRODUCED, COPIED OR DISPOSED OF DIRECTLY OR INDIRECTLY, NOR USED FOR ANY PURPOSE WITHOUT THE EXPRESS PERMISSION OF THE OWNER.

Moore Sign Corp.
 901 Old Bermuda Hundred Rd.
 Chester, Virginia 23836
 Phone: (804) 748-5836 Fax: (804) 748-3055

CUSTOMER:	THE EDGE APARTMENTS		
LOCATION:	119 N. 20TH & FRANKLIN RICHMOND, VA		
SALESMAN:	M. WELLS	ARTIST: B. HAWTHORNE	
DATE:	8/17/17		
REVISIONS:	(1) 10/10/17		
SKETCH:	18314-1B	FILE:	T
		SCALE:	3/4" = 1'-0"