



Future Connection to Arthur Ashe Blvd

Movie Land Property


Leigh St Crossing

Science Museum Property

Terminal Place Transition

OnStreet improvements

TERMINAL PLACE

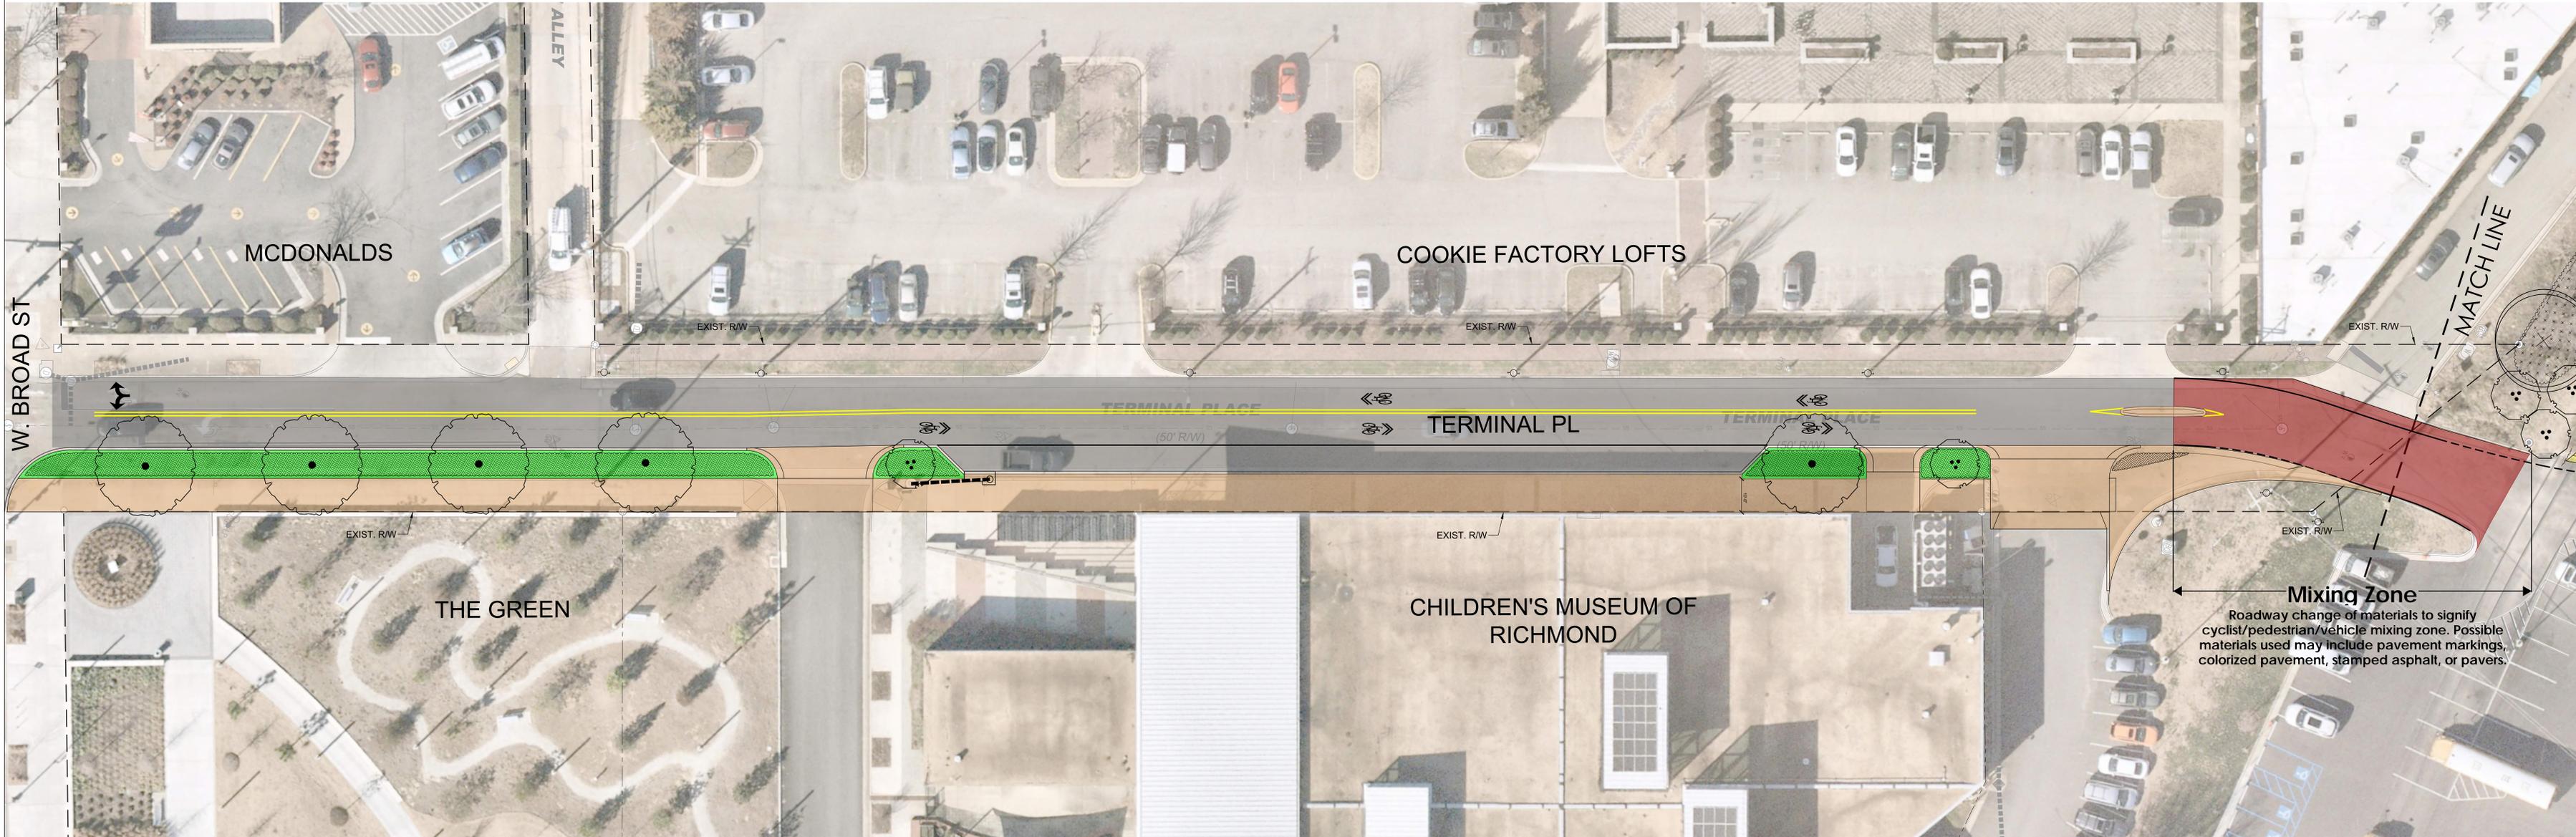

Mixing Zone
 Roadway change of materials to signify cyclist/pedestrian/vehicle mixing zone. Possible materials used may include pavement markings, colorized pavement, stamped asphalt, or pavers.

LEGEND

- PROPOSED TRAIL
- PROPOSED RAISED CROSSWALK/ROADWAY
- PROPOSED GRASS/LANDSCAPE AREA
- PROPOSED PAVEMENT
- PROPOSED CONCRETE

CONCEPT PLANT SCHEDULE						
TREES	CODE	QTY	BOTANICAL NAME	COMMON NAME	CONT	REMARKS
	OT	45	Ornamental Tree	FG	
	XC	6	Existing Tree to Remain	FG	PROTECT IN PLACE
	CT	37	Canopy Tree	FG	
	ET	11	Evergreen Tree	FG	
SHRUB AREAS	CODE	QTY	BOTANICAL NAME	COMMON NAME	CONT	REMARKS
	MA	14,039 sf	Landscape Area 1 Meadow Mix	-	
	SOD	3,341 sf	SOD	-	
	XI	11,905 sf	Existing Tree Line to Remain	-	
	ER	3,366 sf	Existing Vegetation to be Removed	-	
	XP	3,702 sf	Native Shrub/Perennial Mix	3 gal	




Kimley»Horn

CONCEPTUAL

THIS EXHIBIT IS FOR ILLUSTRATIVE PURPOSES ONLY AND DOES NOT REPRESENT AN ENGINEERED PLAN, DETAILED DESIGN, OR THE FULL EXTENT OF RIGHT-OF-WAY AND/OR EASEMENT IMPACT.

PROTOPATH CORRIDOR

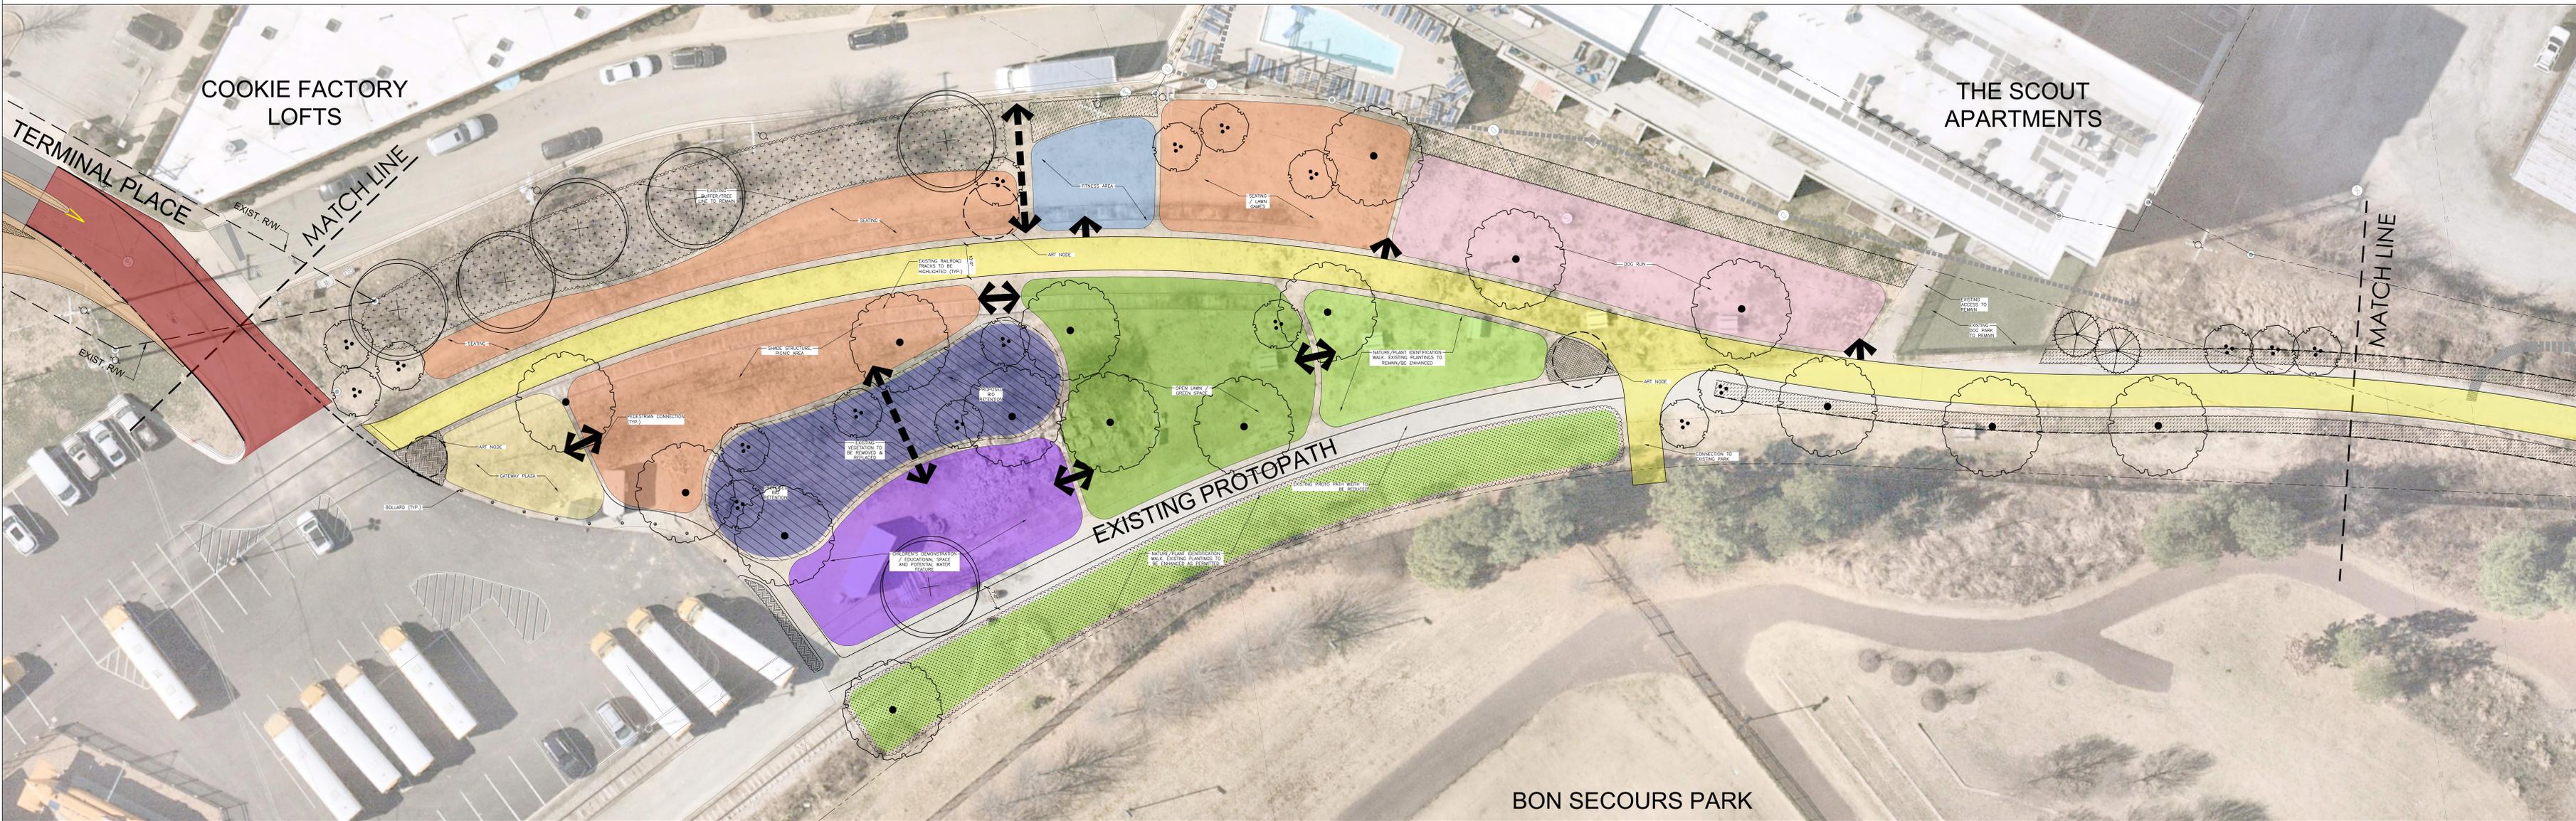


LEGEND

- PROPOSED TRAIL
- PROPOSED RAISED CROSSWALK/ROADWAY
- PROPOSED GRASS/LANDSCAPE AREA
- PROPOSED PAVEMENT
- PROPOSED CONCRETE

CONCEPT PLANT SCHEDULE					
TREES	CODE	QTY	BOTANICAL NAME	COMMON NAME	CONT. REMARKS
	OT	45	Ornamental Tree	FG
	XC	6	Existing Tree to Remain	FG PROTECT IN PLACE
	CT	37	Canopy Tree	FG
	ET	11	Evergreen Tree	FG
SHRUB AREAS	CODE	QTY	BOTANICAL NAME	COMMON NAME	CONT. REMARKS
	SA	14,839 sf	Landscape Area / Meadow Mix	-
	SOD	3,541 sf	SOD	-
	XI	11,906 sf	Existing Tree Line to Remain	-
	ER	3,566 sf	Existing Vegetation to be Removed	-
	XP	3,702 sf	Native Shrub/Perennial Mix	3 gal

CONCEPT REFERENCE NOTES SCHEDULE			
SYMBOL	DESCRIPTION	QTY	DETAIL
	BENCH + PAD	3	
	BOLLARD	10	
SYMBOL	DESCRIPTION	QTY	DETAIL
	FRAGMENTARY	1,248 sf	
	OPEN SPACE	4,537 sf	
	EDUCATIONAL SPACE	3,120 sf	
	NATURE PLANT IDENTIFICATION AREA	9,724 sf	
	SEATING	9,998 sf	
	DOG RUN	4,821 sf	
	FITNESS AREA	1,162 sf	
	BIO RETENTION AREA	3,206 sf	

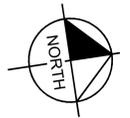


Kimley»Horn

CONCEPTUAL

THIS EXHIBIT IS FOR ILLUSTRATIVE PURPOSES ONLY AND DOES NOT REPRESENT AN ENGINEERED PLAN, DETAILED DESIGN, OR THE FULL EXTENT OF RIGHT-OF-WAY AND/OR EASEMENT IMPACT.

LEIGH STREET CROSSING


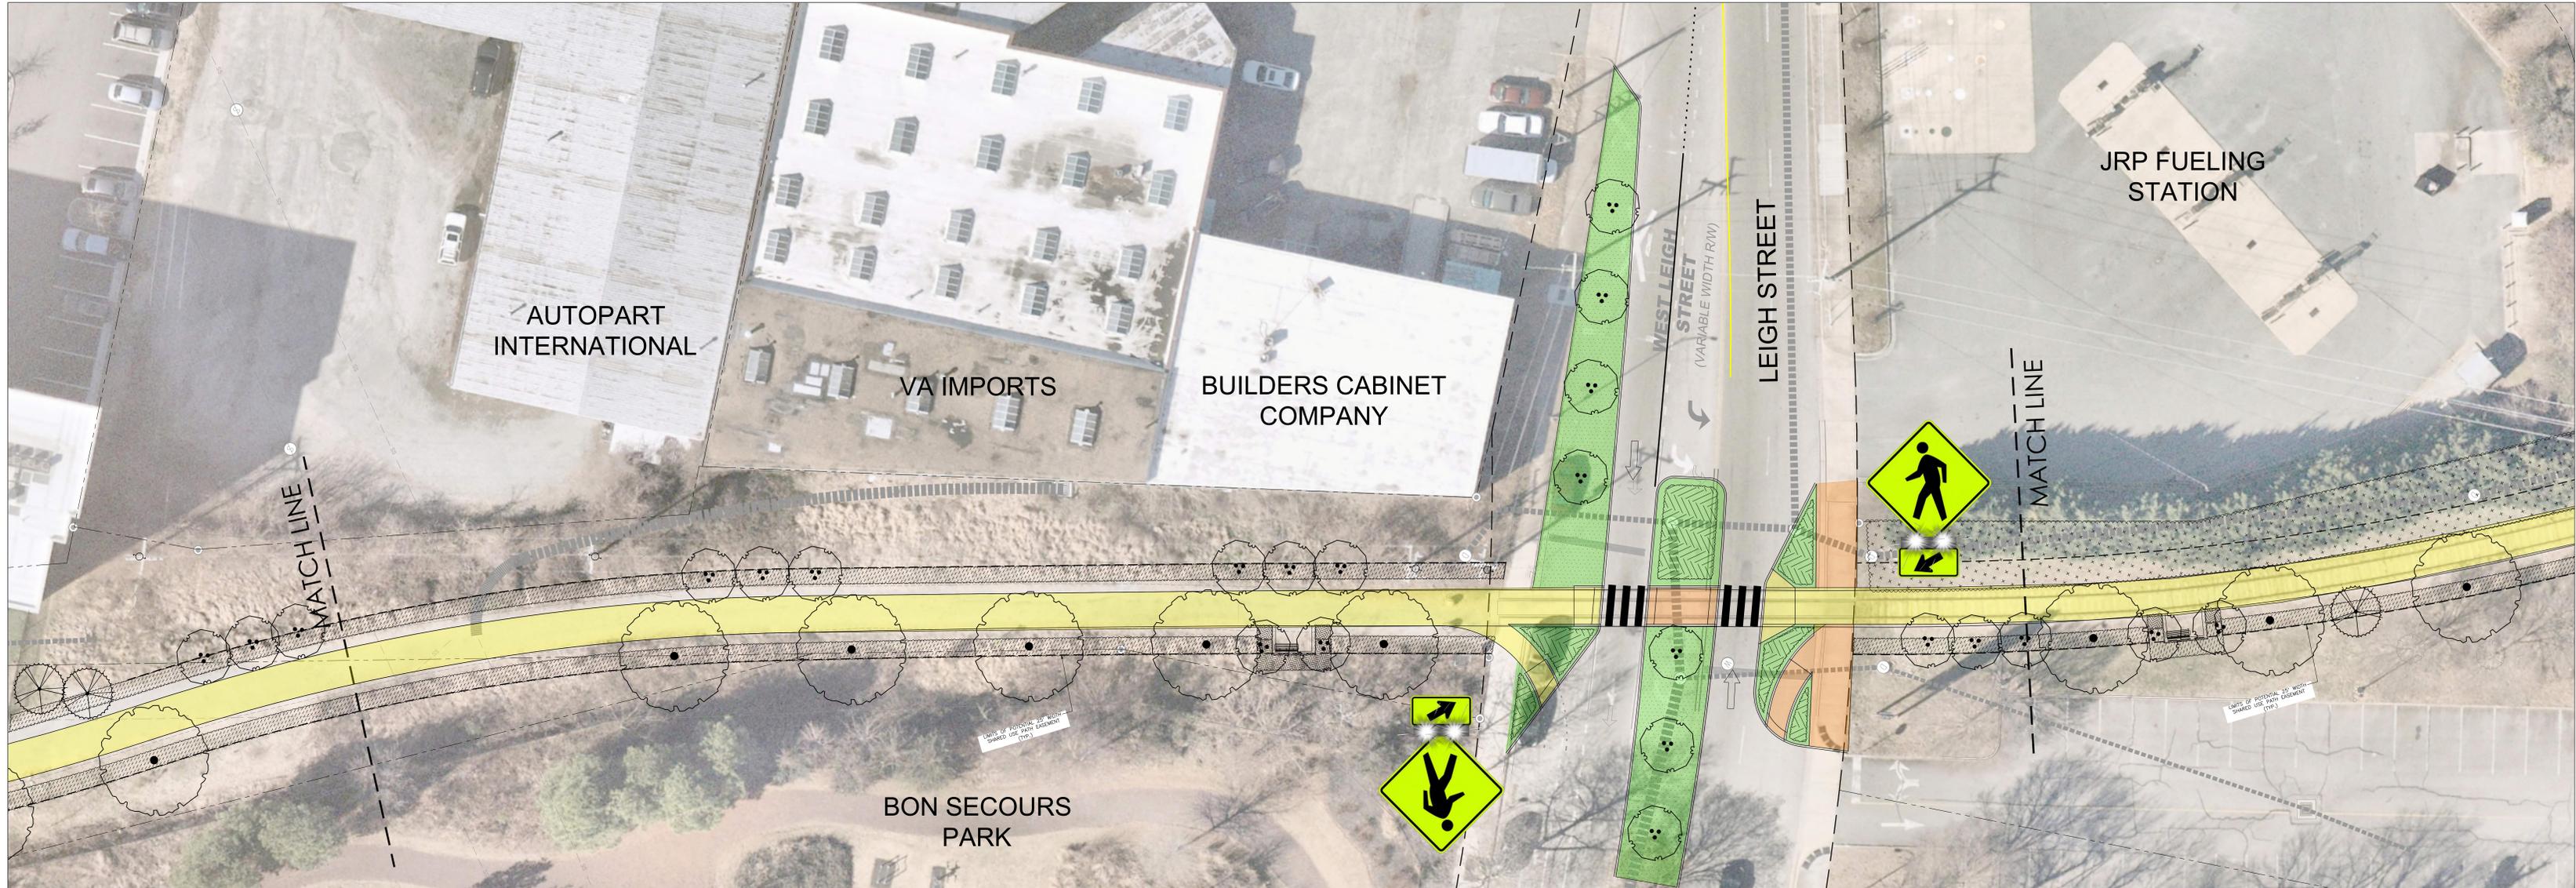


LEGEND

- PROPOSED TRAIL
- PROPOSED RAISED CROSSWALK/ROADWAY
- PROPOSED GRASS/LANDSCAPE AREA
- PROPOSED PAVEMENT
- PROPOSED CONCRETE
- PROPOSED RECTANGULAR RAPID FLASHING BEACON

CONCEPT PLANT SCHEDULE						
TREES	CODE	QTY	BOTANICAL NAME	COMMON NAME	CONT	REMARKS
	OT	45	-----	Ornamental Tree	FG	
	XC	6	-----	Existing Tree to Remain	FG	PROTECT IN PLACE
	CT	37	-----	Canopy Tree	FG	
	ET	11	-----	Evergreen Tree	FG	
SHRUB AREAS	CODE	QTY	BOTANICAL NAME	COMMON NAME	CONT	REMARKS
	MS	14,039 sf	-----	Landscape Area / Meadow Mix	-	
	SOD	3,541 sf	-----	SOD	-	
	SI	11,906 sf	-----	Existing Tree Line to Remain	-	
	ER	3,566 sf	-----	Existing Vegetation to be Removed	-	
	SP	3,702 sf	-----	Native Shrub/Perennial Mix	3 gal	

CONCEPT REFERENCE NOTES SCHEDULE			
SYMBOL	DESCRIPTION	QTY	DETAIL
	BENCH PAD	2	
	BOLLARD	10	
SYMBOL	DESCRIPTION	QTY	DETAIL
	PLAZAGATEWAY	1,248 sf	
	OPEN SPACE	4,537 sf	
	EDUCATIONAL SPACE	3,100 sf	
	NATURE / PLANT IDENTIFICATION AREA	5,724 sf	
	SEATING	9,088 sf	
	DOG RUN	4,501 sf	
	FITNESS AREA	1,142 sf	
	BIO RETENTION AREA	3,200 sf	

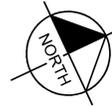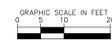


Kimley»Horn

CONCEPTUAL


THIS EXHIBIT IS FOR ILLUSTRATIVE PURPOSES ONLY AND DOES NOT REPRESENT AN ENGINEERED PLAN, DETAILED DESIGN, OR THE FULL EXTENT OF RIGHT-OF-WAY AND/OR EASEMENT IMPACT.

MOVIELAND

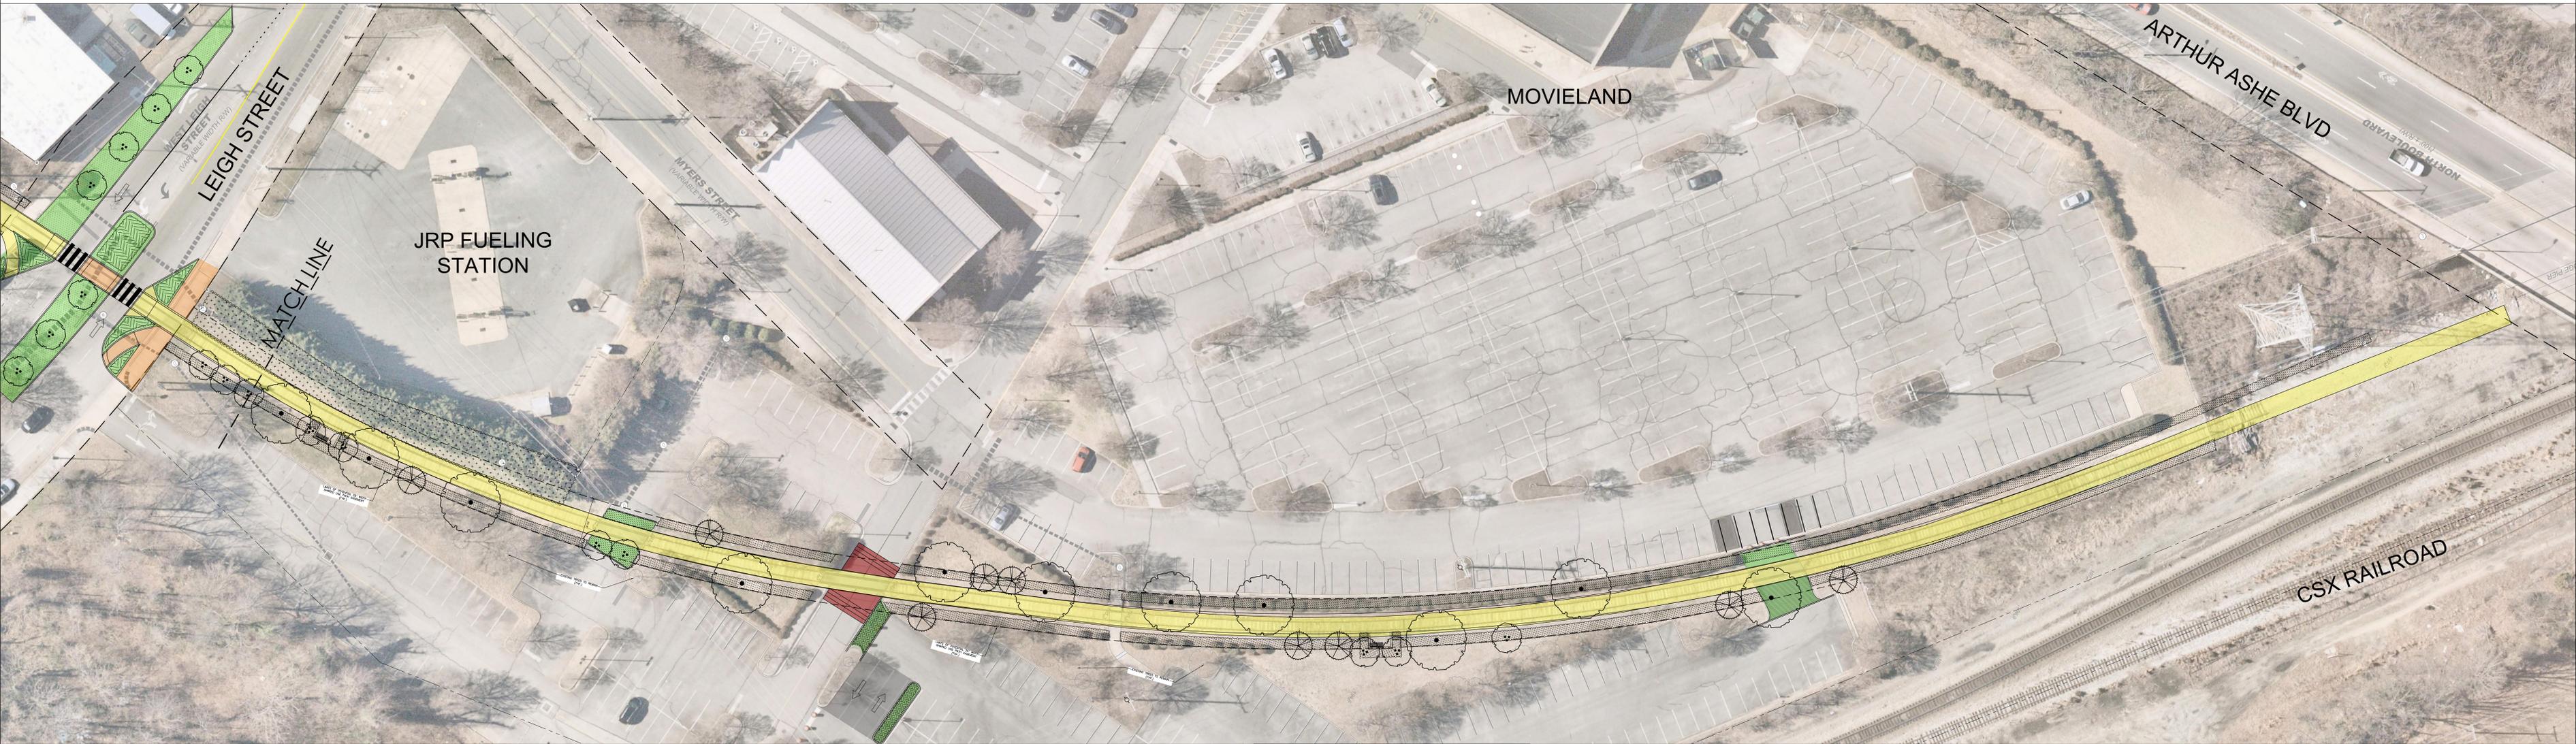

LEGEND

- PROPOSED TRAIL
- PROPOSED RAISED CROSSWALK/ROADWAY
- PROPOSED GRASS/LANDSCAPE AREA
- PROPOSED PAVEMENT
- PROPOSED CONCRETE

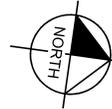

CONCEPT PLANT SCHEDULE						
TREES	CODE	QTY	BOTANICAL NAME	COMMON NAME	COVT	REMARKS
	OT	10		Ornamental Tree	FG	
	KC	6		Existing Tree to Remain	FG	PROTECT IN PLACE
	CT	37		Canopy Tree	FG	
	ET	11		Evergreen Tree	FG	
SHRUB AREAS						
CODE	QTY	BOTANICAL NAME	COMMON NAME	COVT	REMARKS	
MM	18,099 sf		Landscape Area / Meadow Mix	-		
SOD	3,541 sf		SOD	-		
XI	11,906 sf		Existing Tree Line to Remain	-		
ER	3,566 sf		Existing Vegetation to be Removed	-		
XP	3,702 sf		Native Shrub/Perennial Mix	3 gal		

CONCEPT REFERENCE NOTES SCHEDULE

SYMBOL	DESCRIPTION	QTY	DETAIL
	REINFORCED	37	
	BOLLARD	10	
SYMBOL DESCRIPTION QTY DETAIL			
	PLAZA/GATEWAY	1,248 sf	
	OPEN SPACE	4,037 sf	
	EDUCATIONAL SPACE	3,120 sf	
	NATURE / PLANT IDENTIFICATION AREA	5,724 sf	
	SEATING	9,966 sf	
	DOG RUN	4,921 sf	
	FITNESS AREA	1,142 sf	
	DOG RETENTION AREA	2,260 sf	



Kimley»Horn

CONCEPTUAL

THIS EXHIBIT IS FOR ILLUSTRATIVE PURPOSES ONLY AND DOES NOT REPRESENT AN ENGINEERED PLAN, DETAILED DESIGN, OR THE FULL EXTENT OF RIGHT-OF-WAY AND/OR EASEMENT IMPACT.