



**NOT FOR  
CONSTRUCTION  
PRICING SET ONLY**

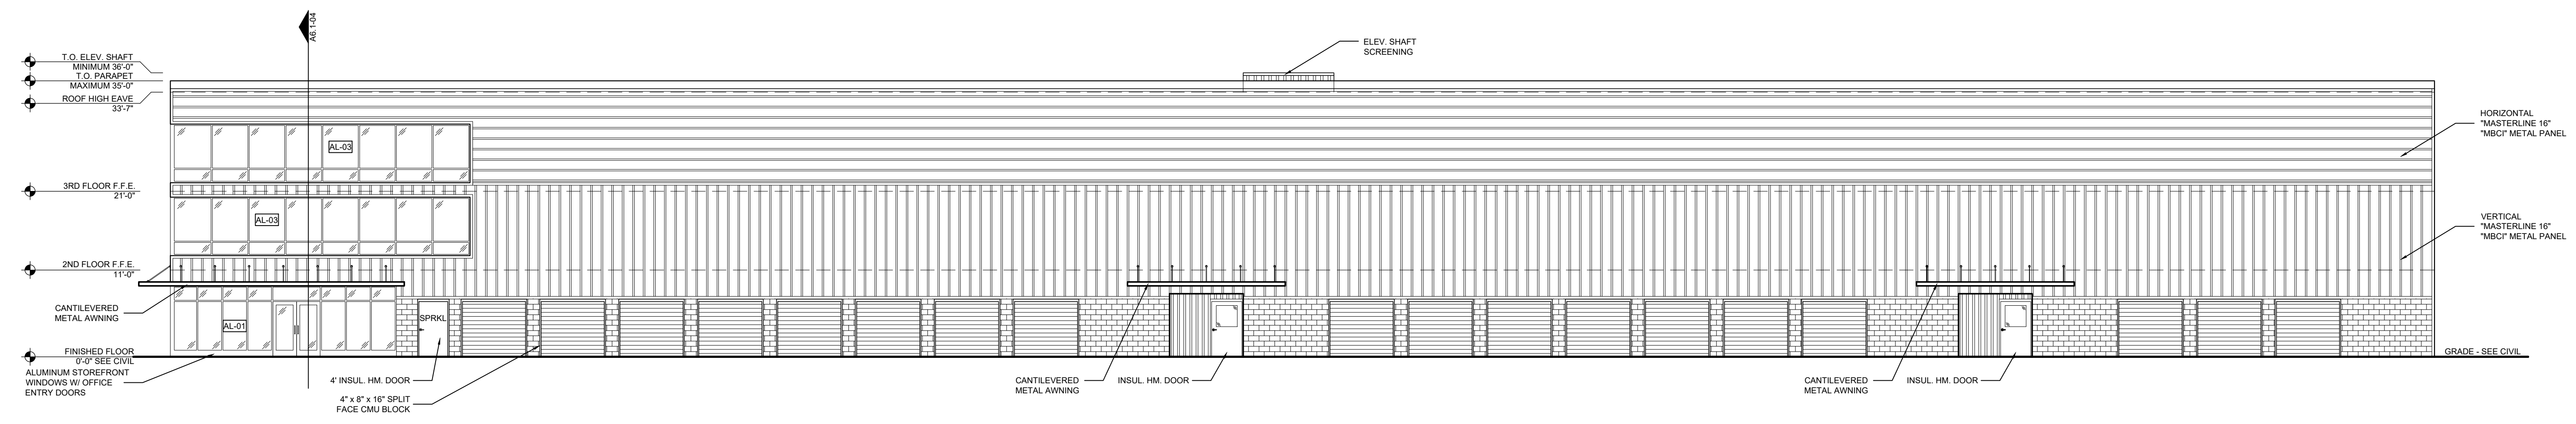

NOTE:  
CONFIRM ALL FINISHES W/ OWNER  
PRIOR TO PURCHASING


PLAN NORTH  
elevation **02**  
SCALE : 1/8" = 1'-0"

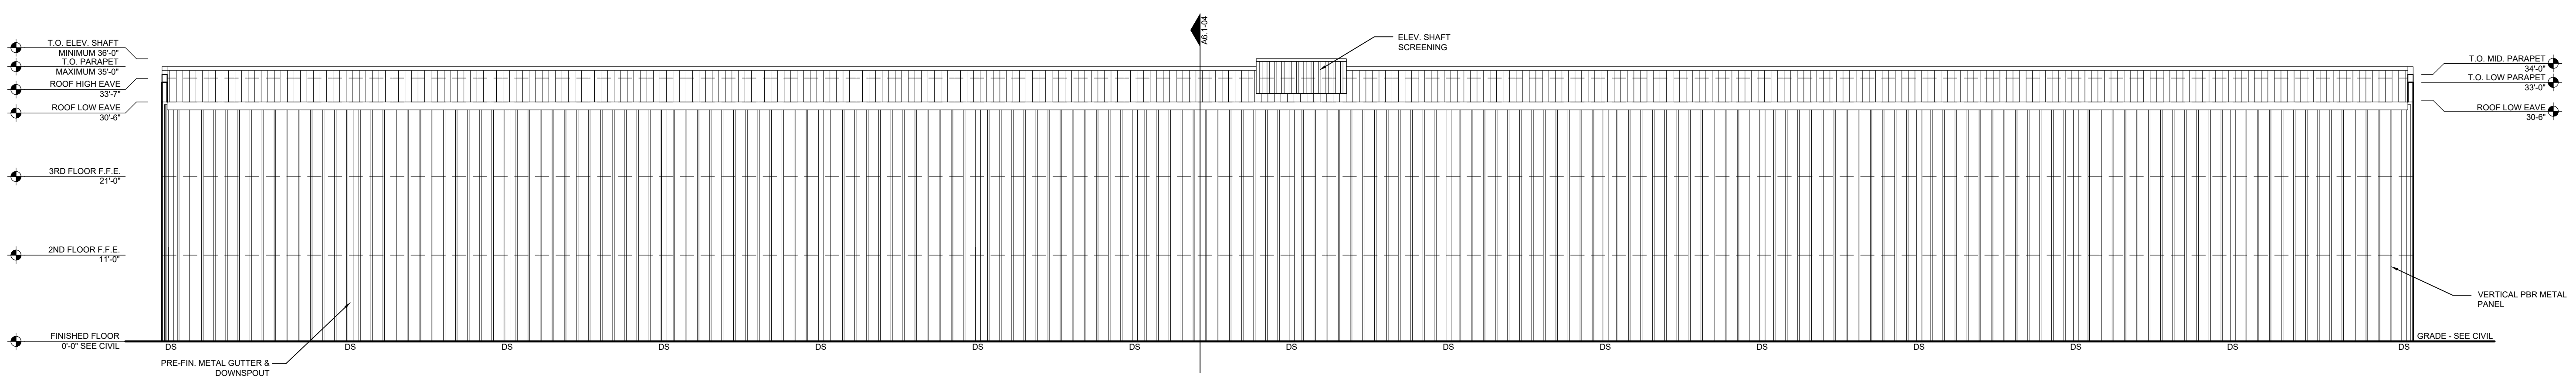

NOTE:  
CONFIRM ALL FINISHES W/ OWNER  
PRIOR TO PURCHASING

PLAN SOUTH  
elevation **01**  
SCALE : 1/8" = 1'-0"

**FOREST HILL SELF  
STORAGE**  
SHELIA LANE OFF POWHITE  
PARKWAY  
RICHMOND, VA

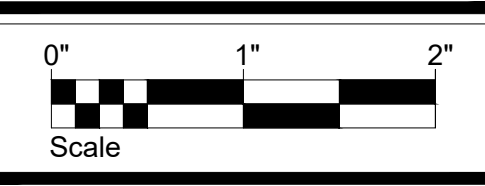

PROJECT REFERENCE NUMBERS

Architect's Project No. 180021  
Drawn By : NK/JLR/AH


REVISIONS

DATES	
PHASE	ISSUED
PRELIM	03-04-22

BUILDING  
ELEVATIONS

SHEET NUMBER

**A5.1**

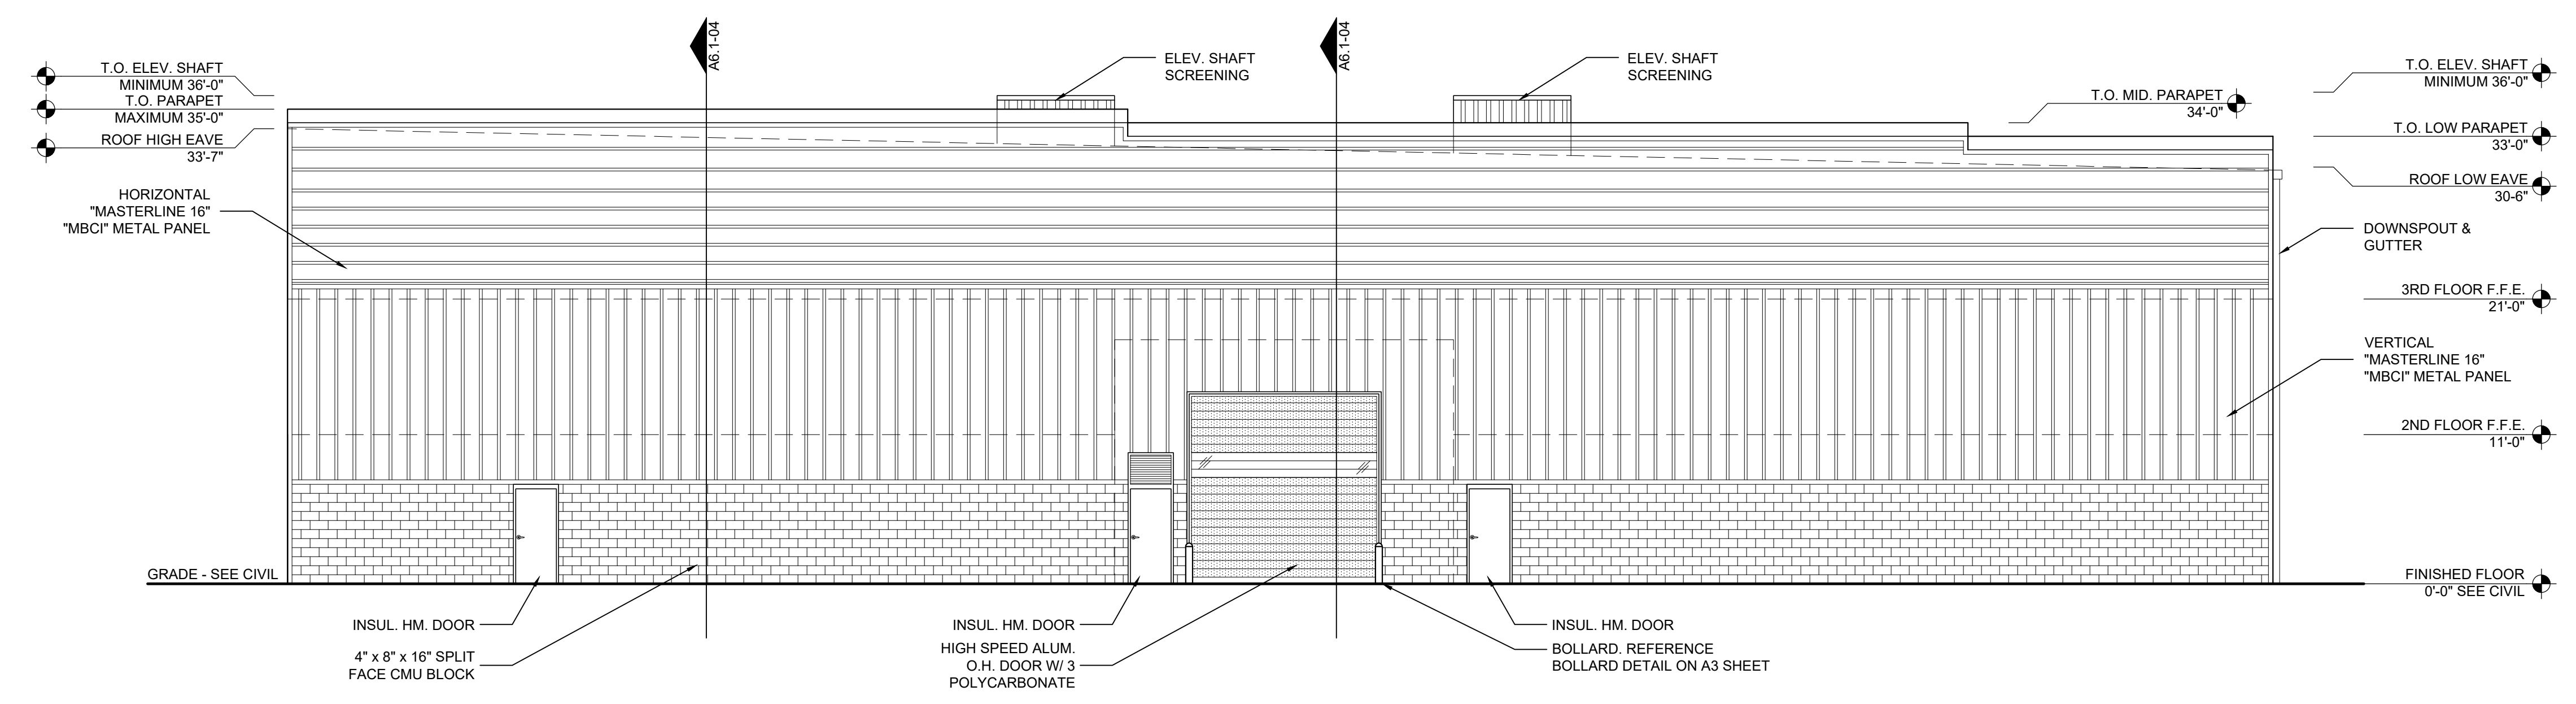


NOTE:  
CONFIRM ALL FINISHES W/ OWNER  
PRIOR TO PURCHASING

PLAN EAST  
elevation  
SCALE : 1/8" = 1'-0"

**02**

**NOT FOR  
CONSTRUCTION  
PRICING SET ONLY**

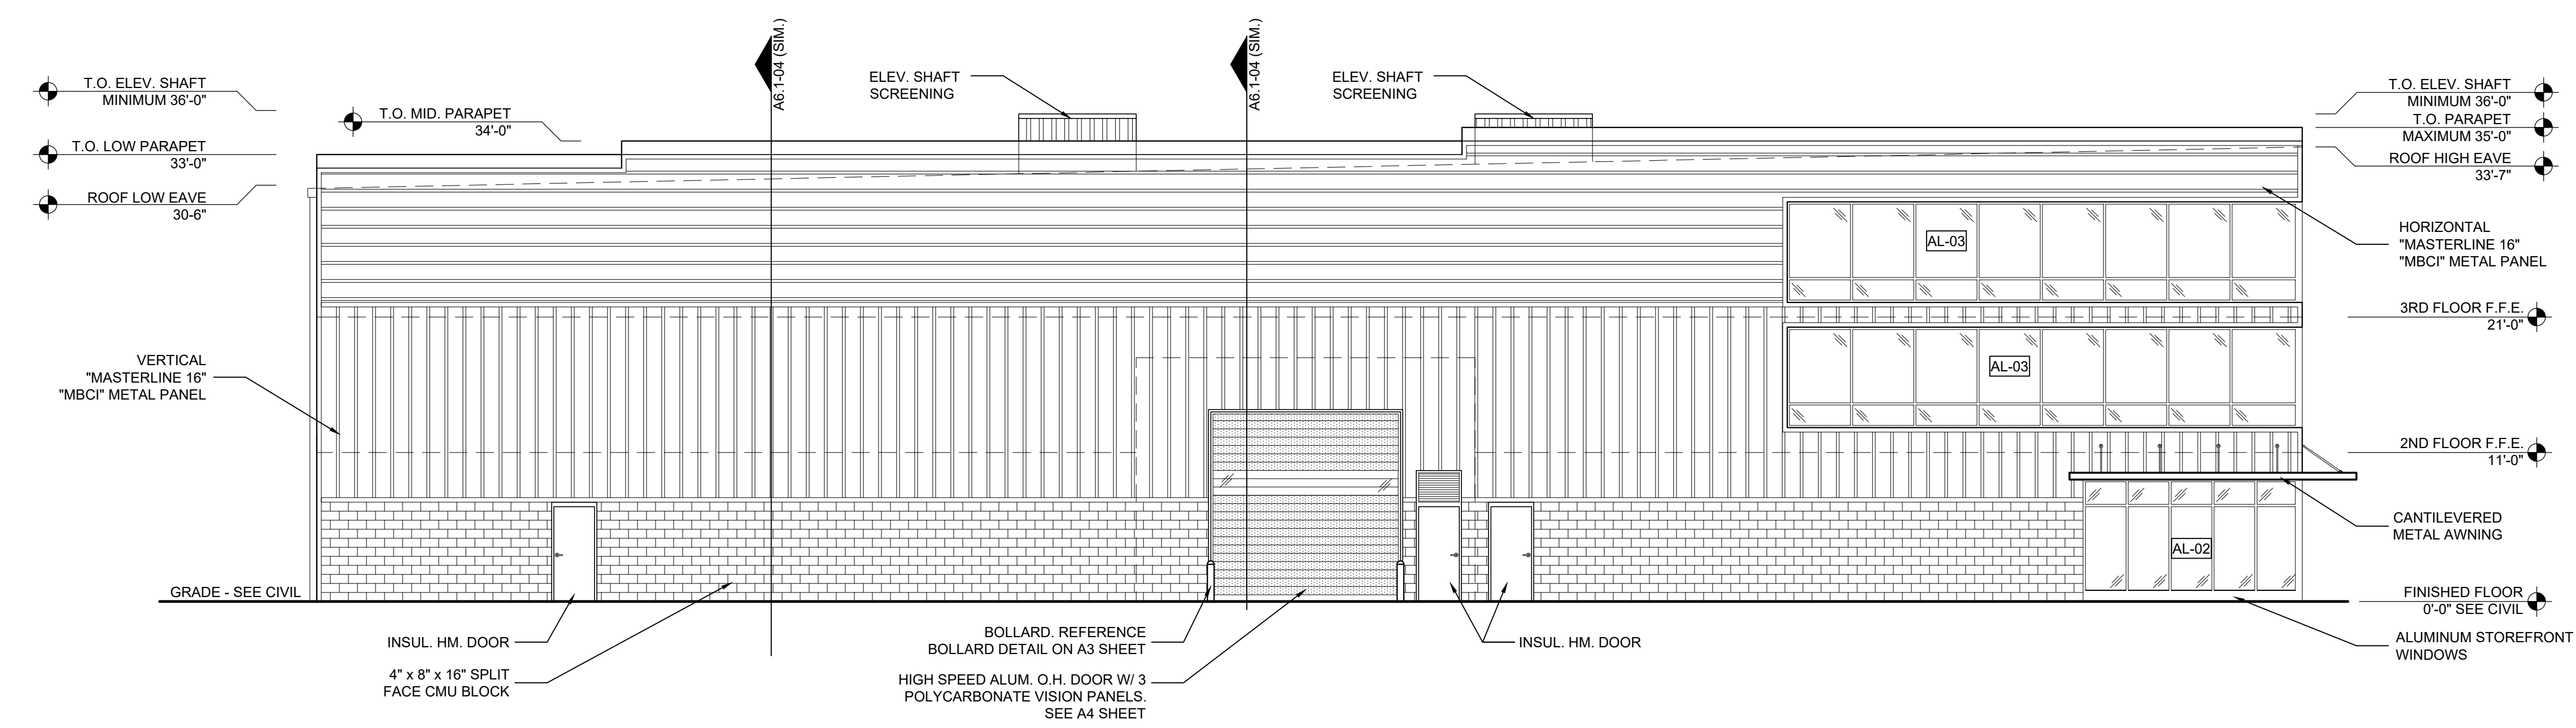


NOTE:  
CONFIRM ALL FINISHES W/ OWNER  
PRIOR TO PURCHASING

PLAN WEST  
elevation  
SCALE : 1/8" = 1'-0"

**01**

**FOREST HILL SELF  
STORAGE**  
SHELIA LANE OFF POWHITE  
PARKWAY  
RICHMOND, VA

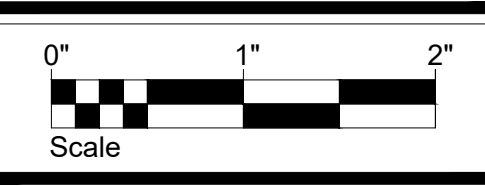

PROJECT REFERENCE NUMBERS

Architect's Project No. 180021  
Drawn By : NKJLR/AH

REVISIONS

DATES	
PHASE	ISSUED
PRELIM	03-04-22

BUILDING  
ELEVATIONS  
CONT'D.

SHEET NUMBER

**A5.2**