


CANOPY WEST ELEVATION (with Logo & Letter placement) — Scale: 1/4" = 1'-0"

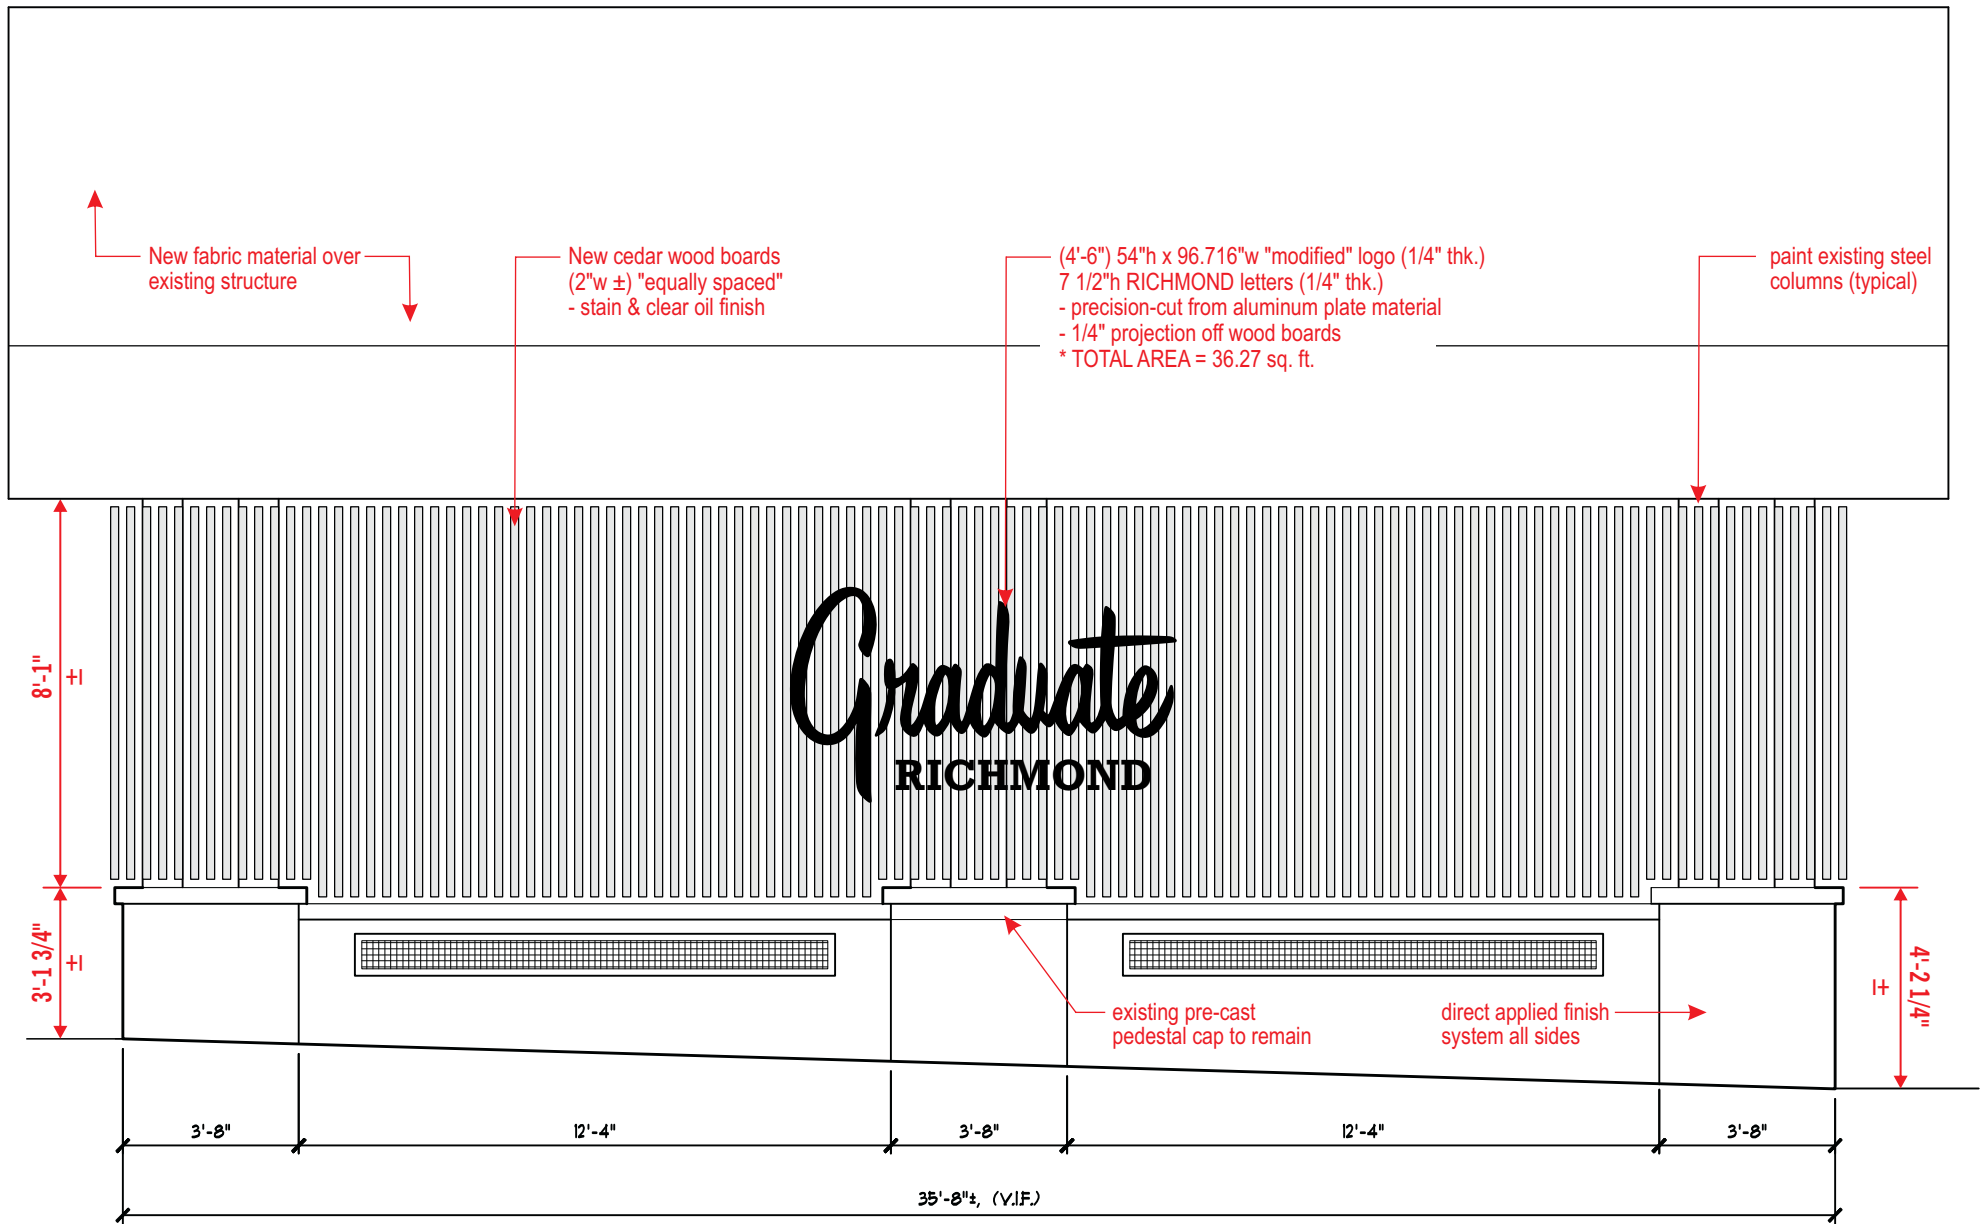

CANOPY FRONT ELEVATION (with Logo & Letter placement) — Scale: 1/4" = 1'-0"
NO INTERNAL ILLUMINATION

TOTAL AREA = 36.27 sq. ft.

96.716" width

54" (G)
height



Graduate Logo w/ modified stroke

Scale: 1" = 1'-0"