


Current Floor Plan

double
sidewalk

718 N
Cleveland
street

718 N
Cleveland
street

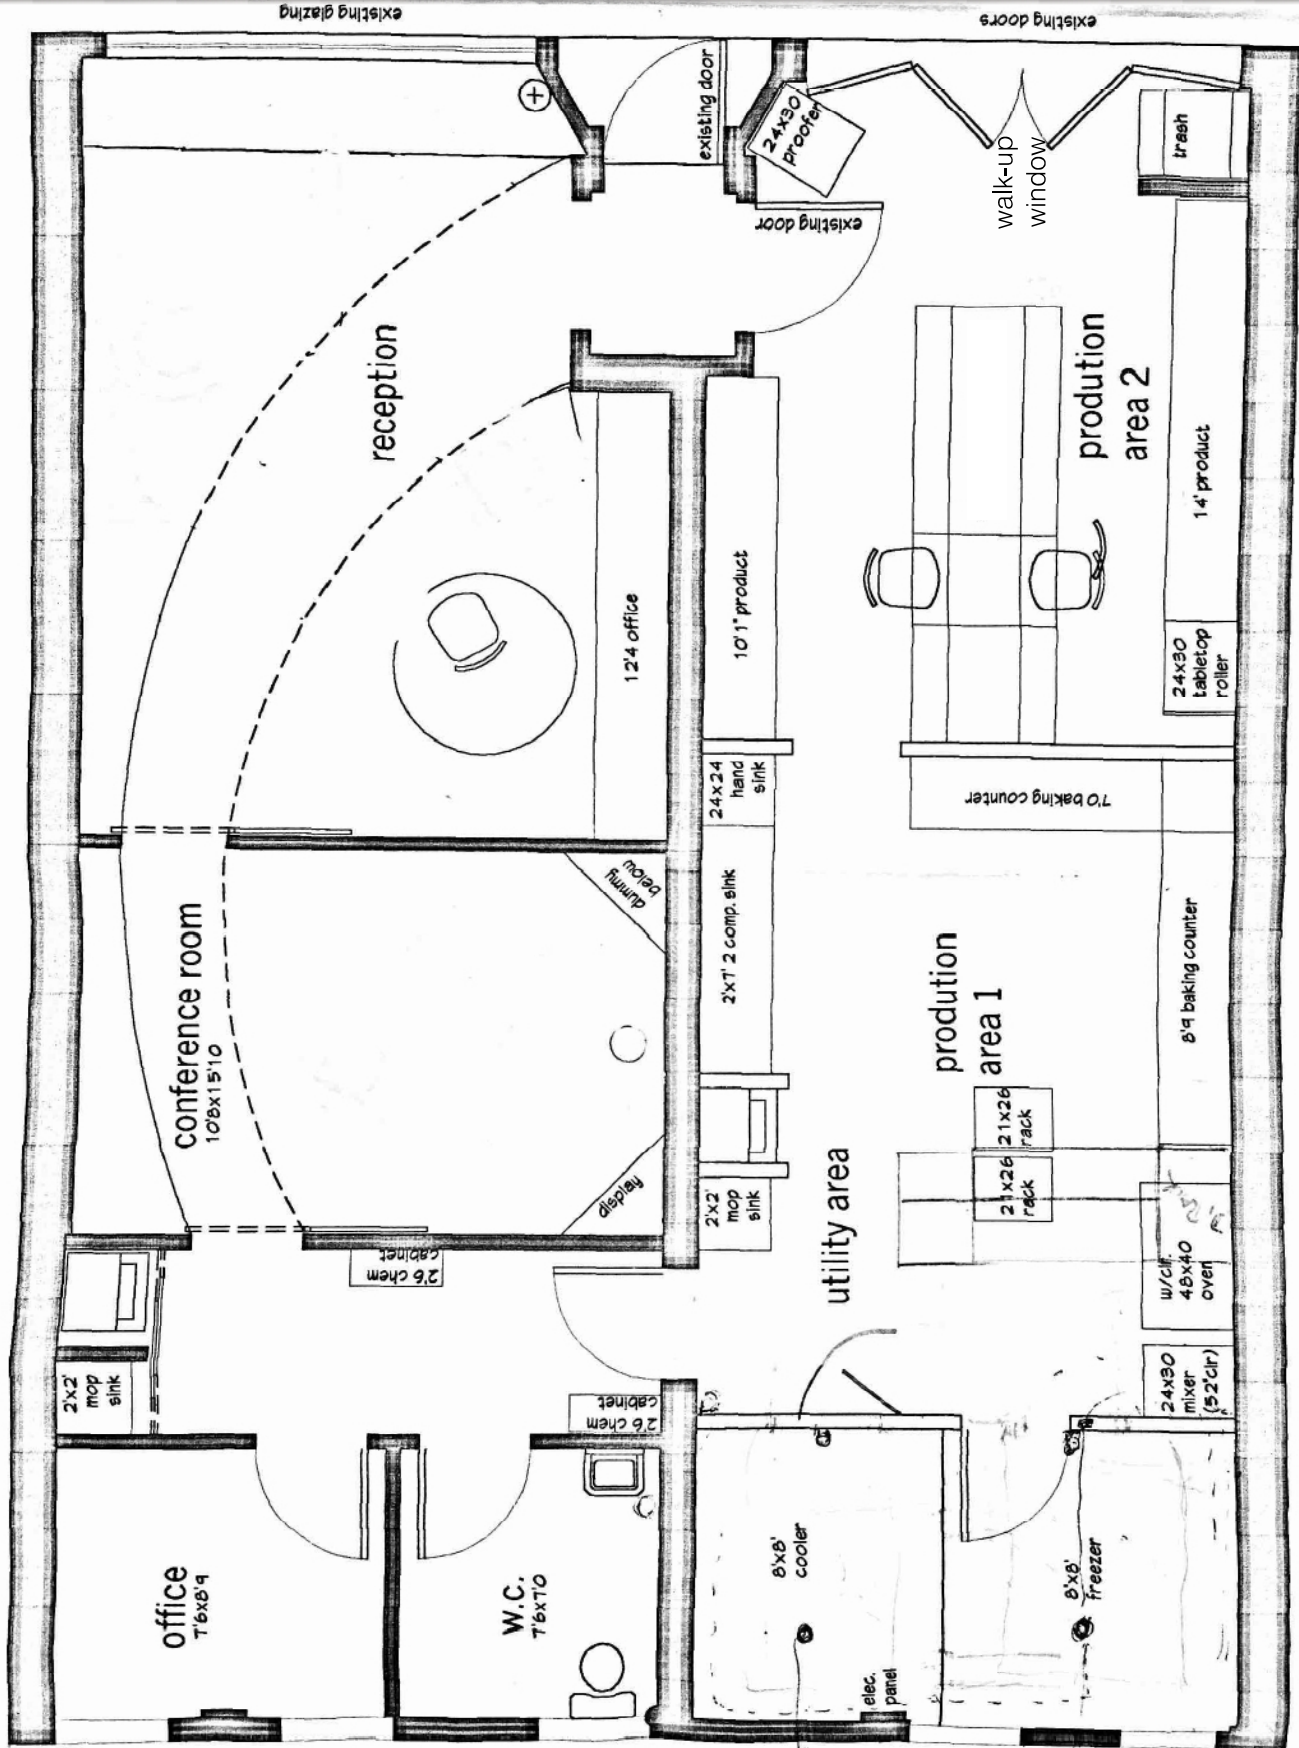


FLOOR PLAN
1/4"=1'-0"

Proposed Retail Floor Plan

double sidewalk

718 N Cleveland street

718 N Cleveland street

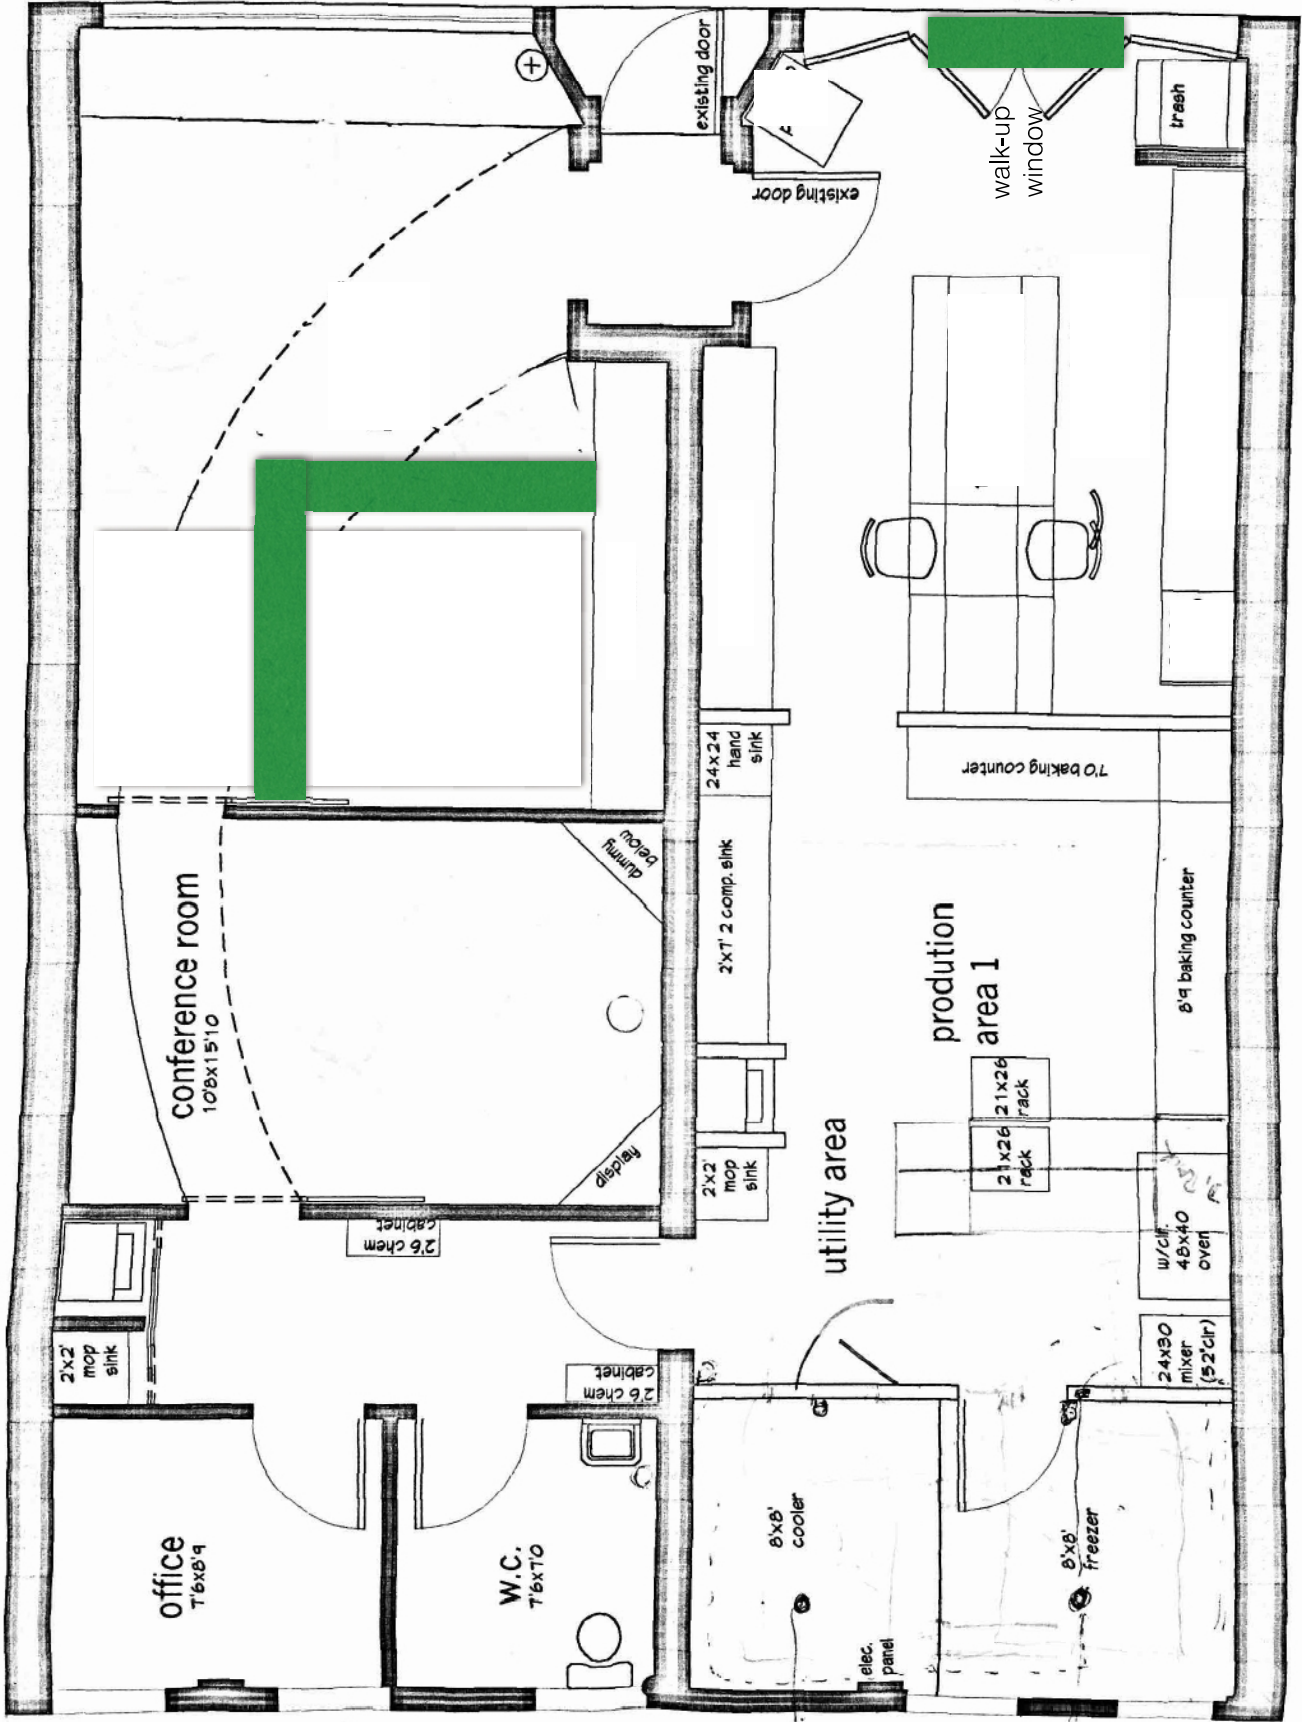


FLOOR PLAN


1/4"=1'-0"

retail location


cafe tables- proposed outdoor dining

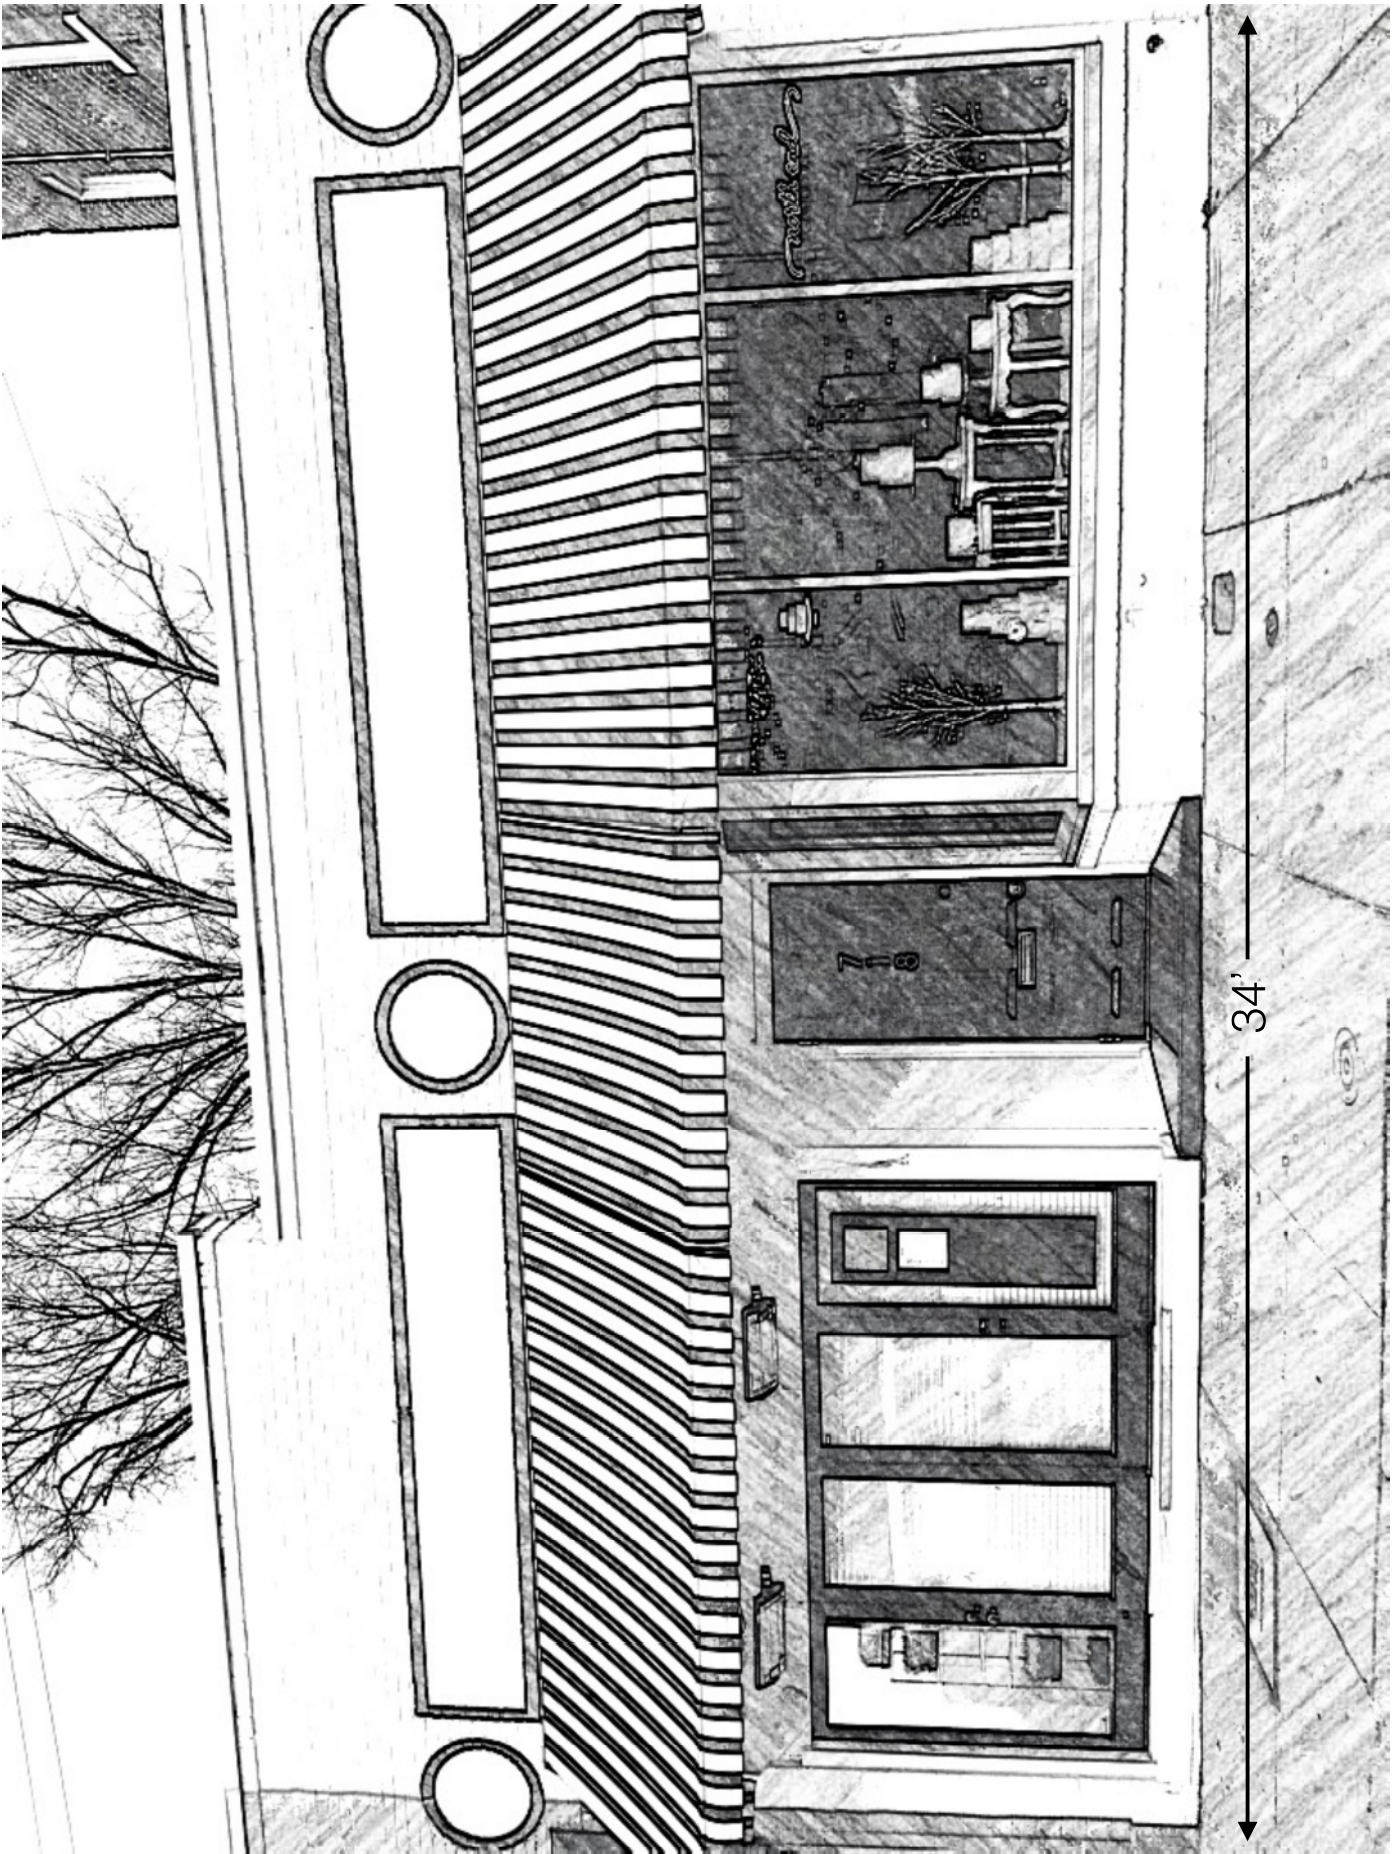

Current Store Front

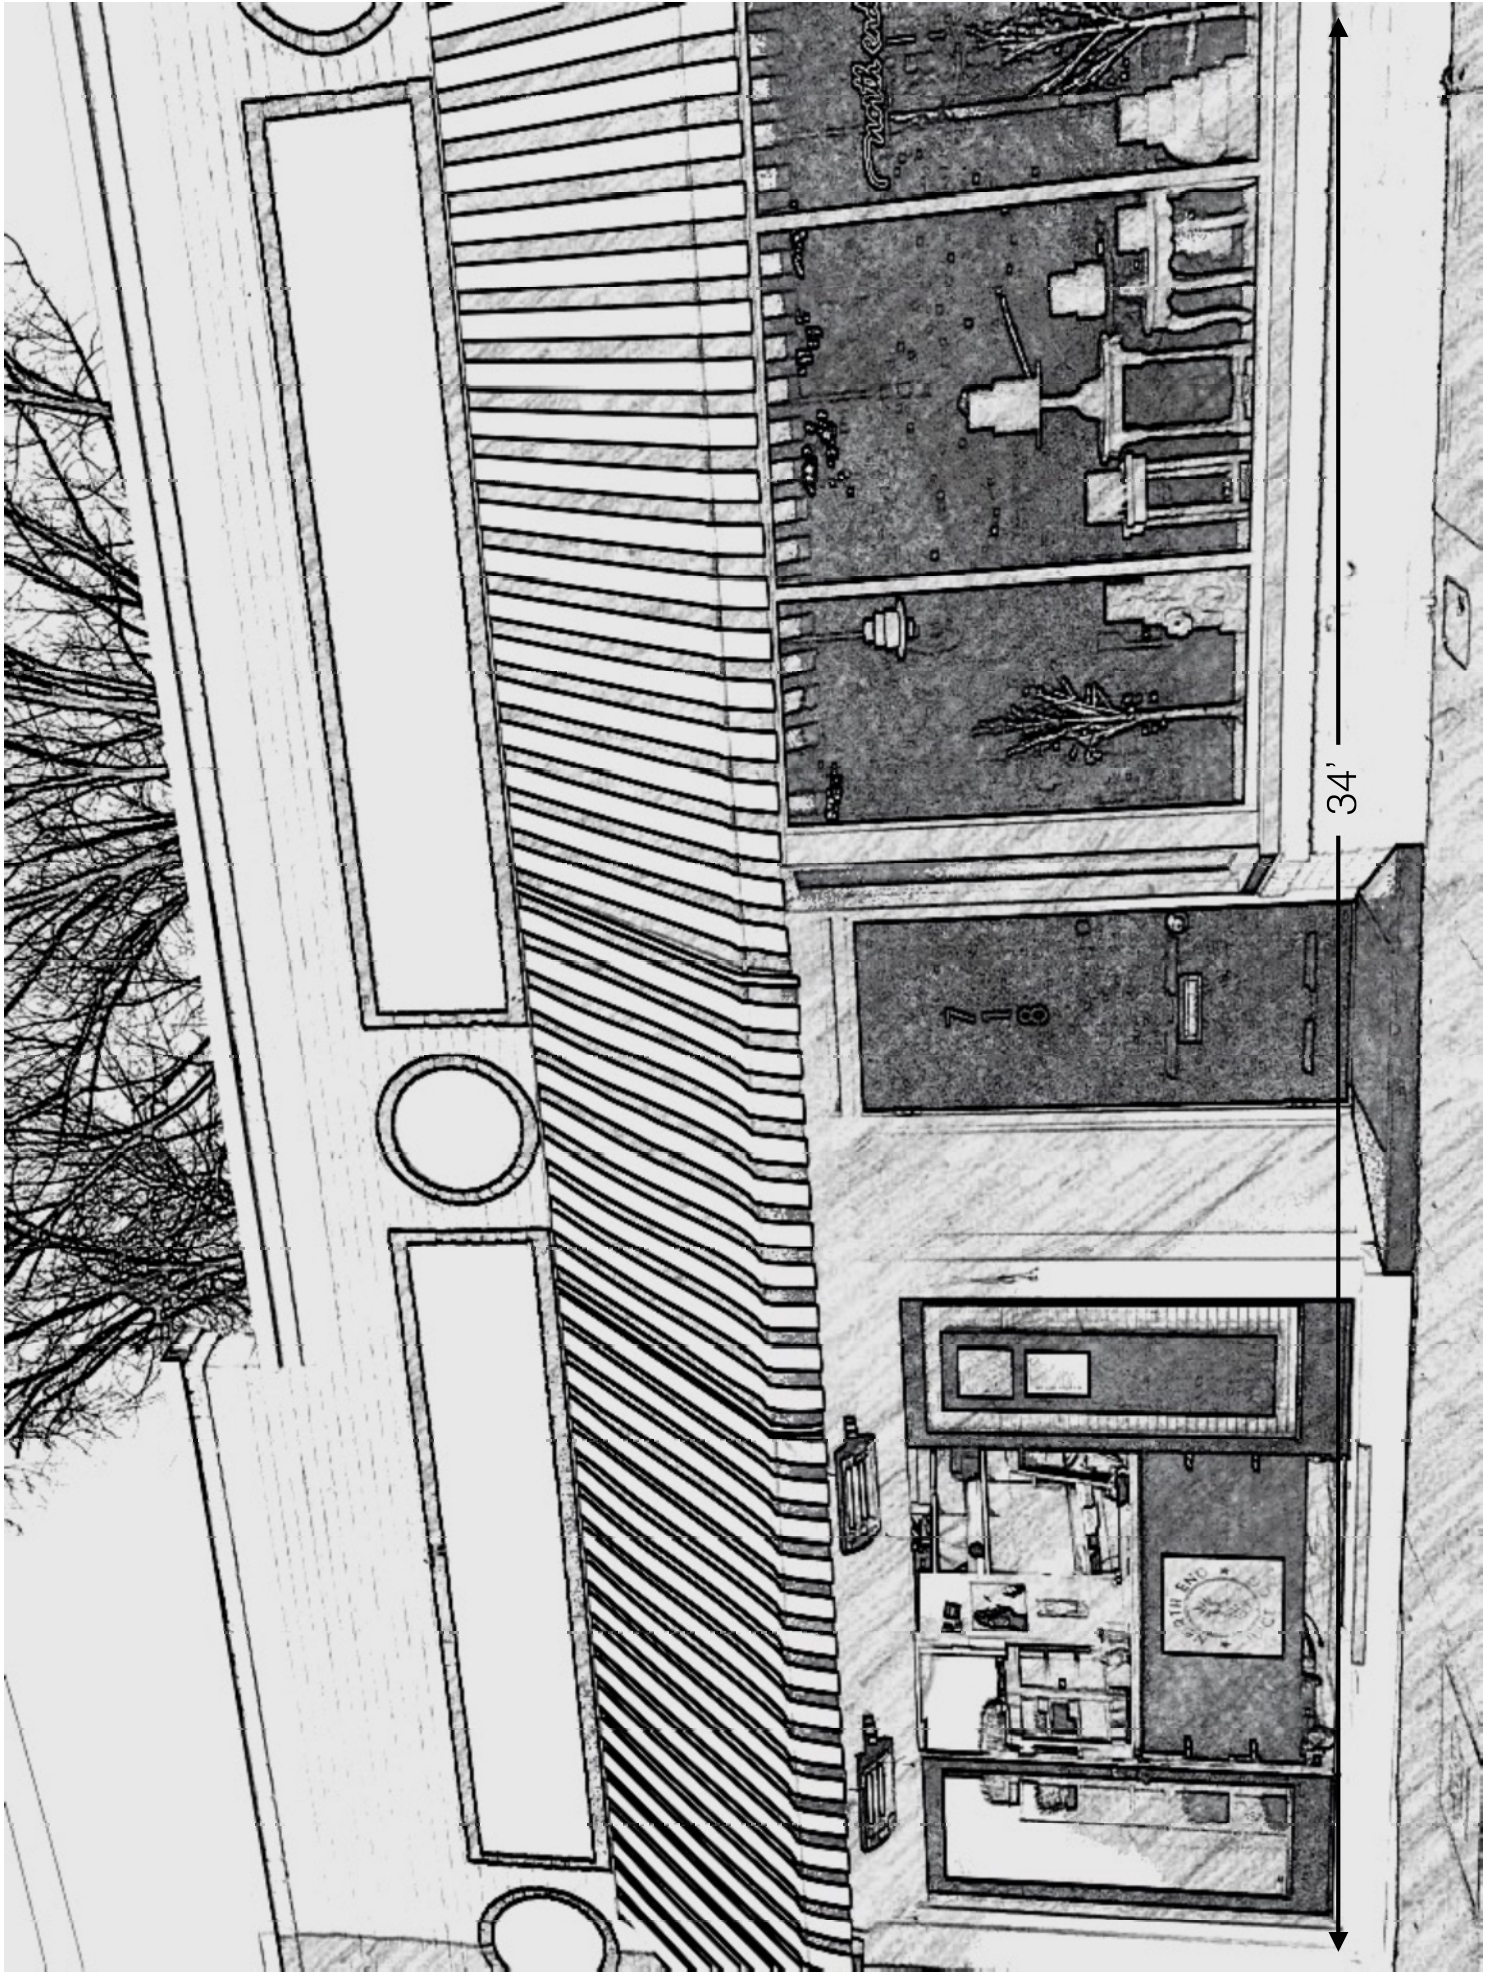


Proposed Store Front with Walk-Up Window

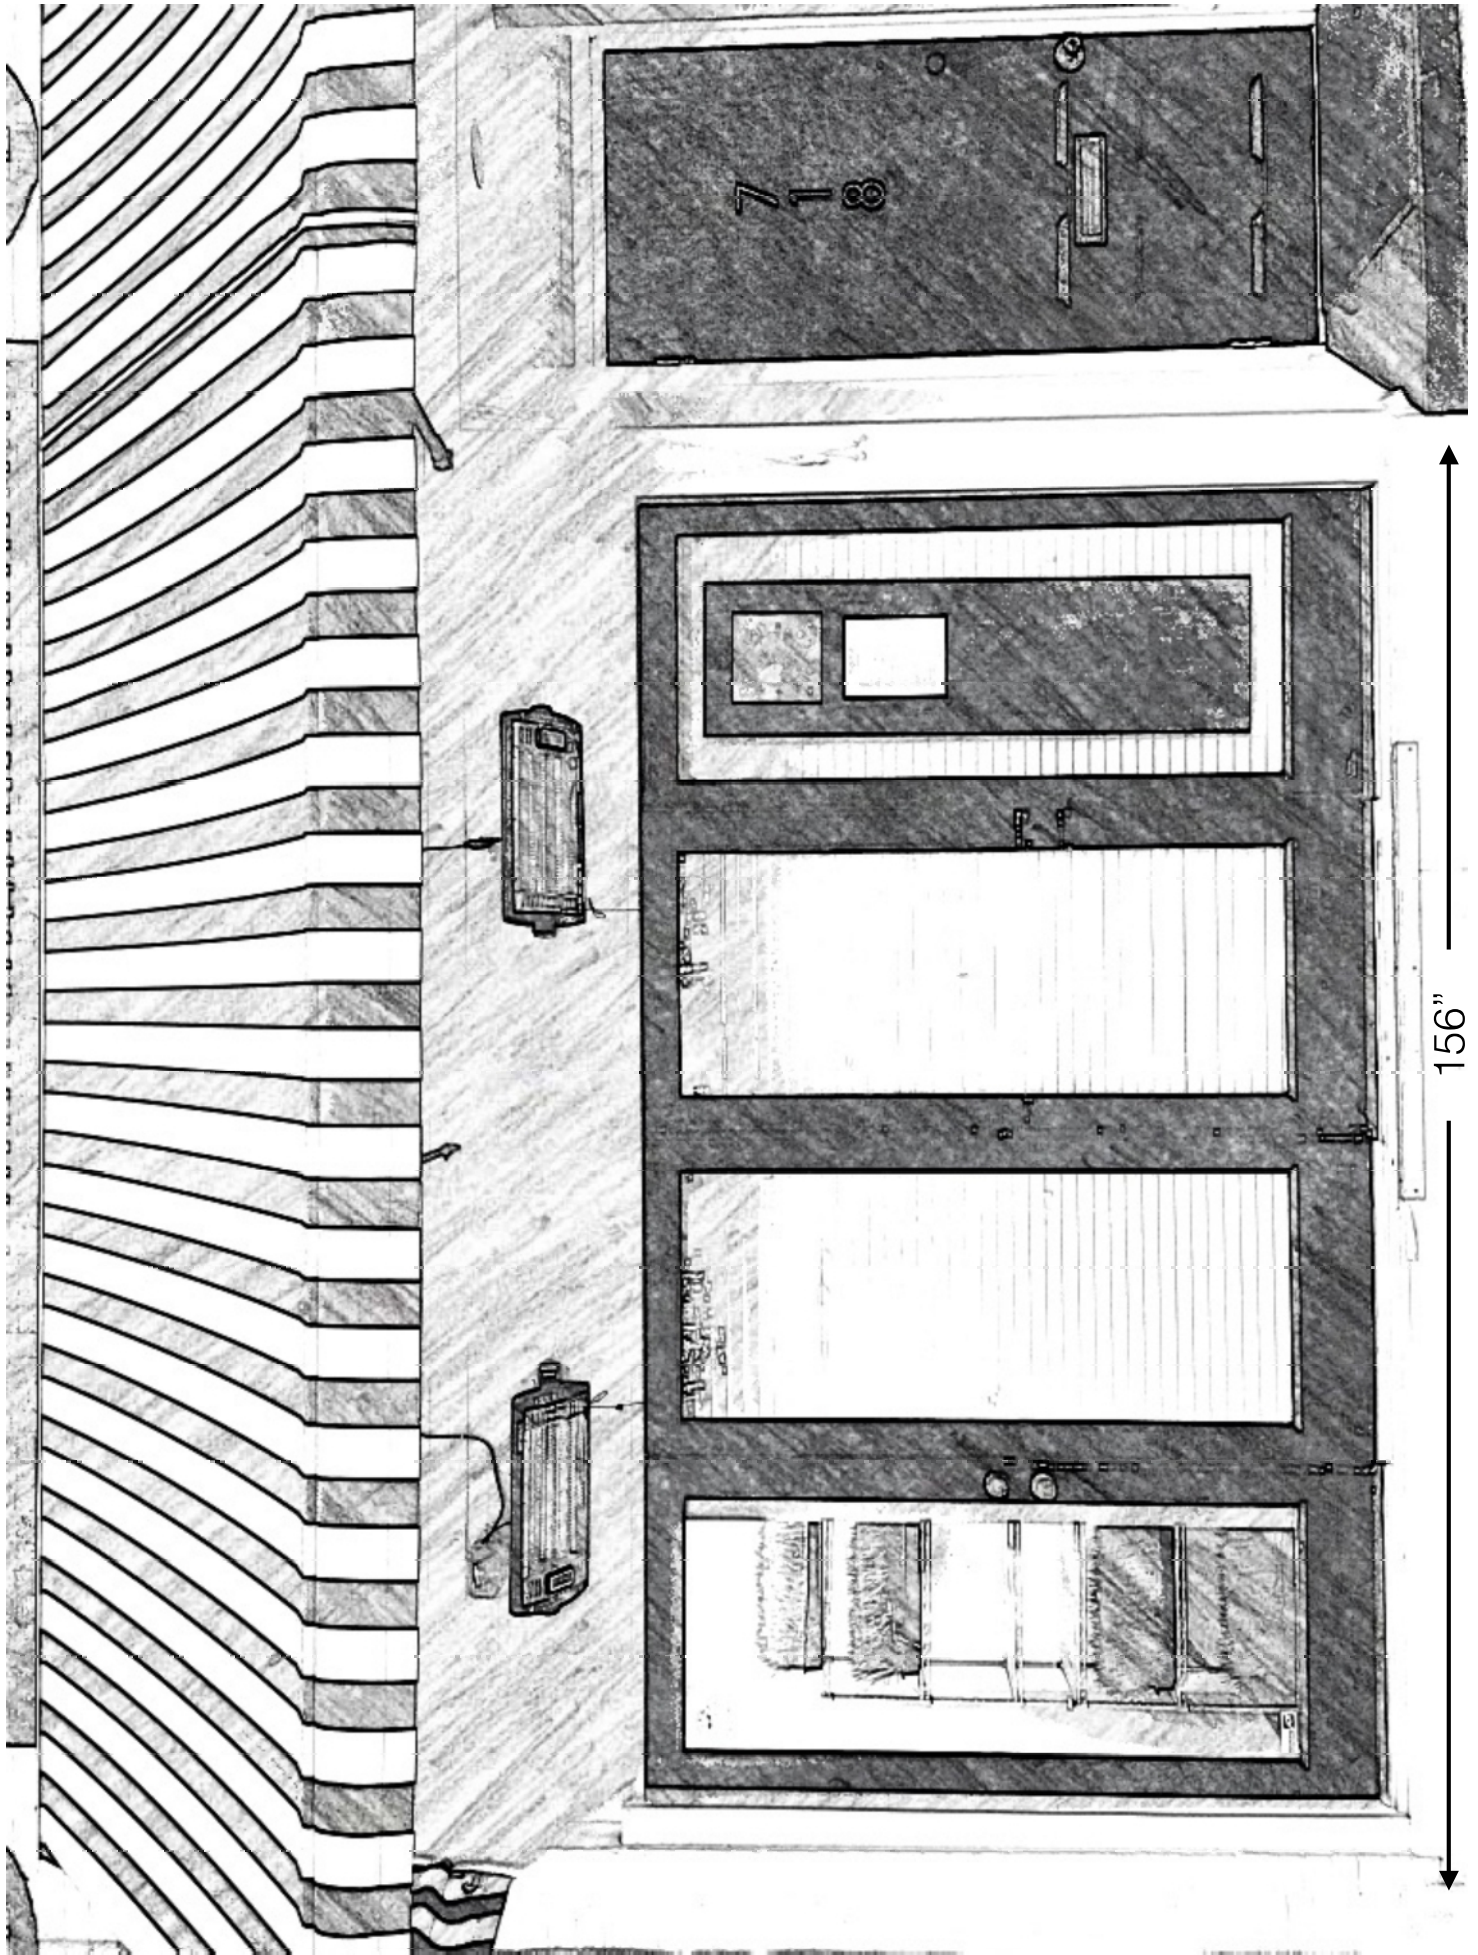

156"

Current Store Front

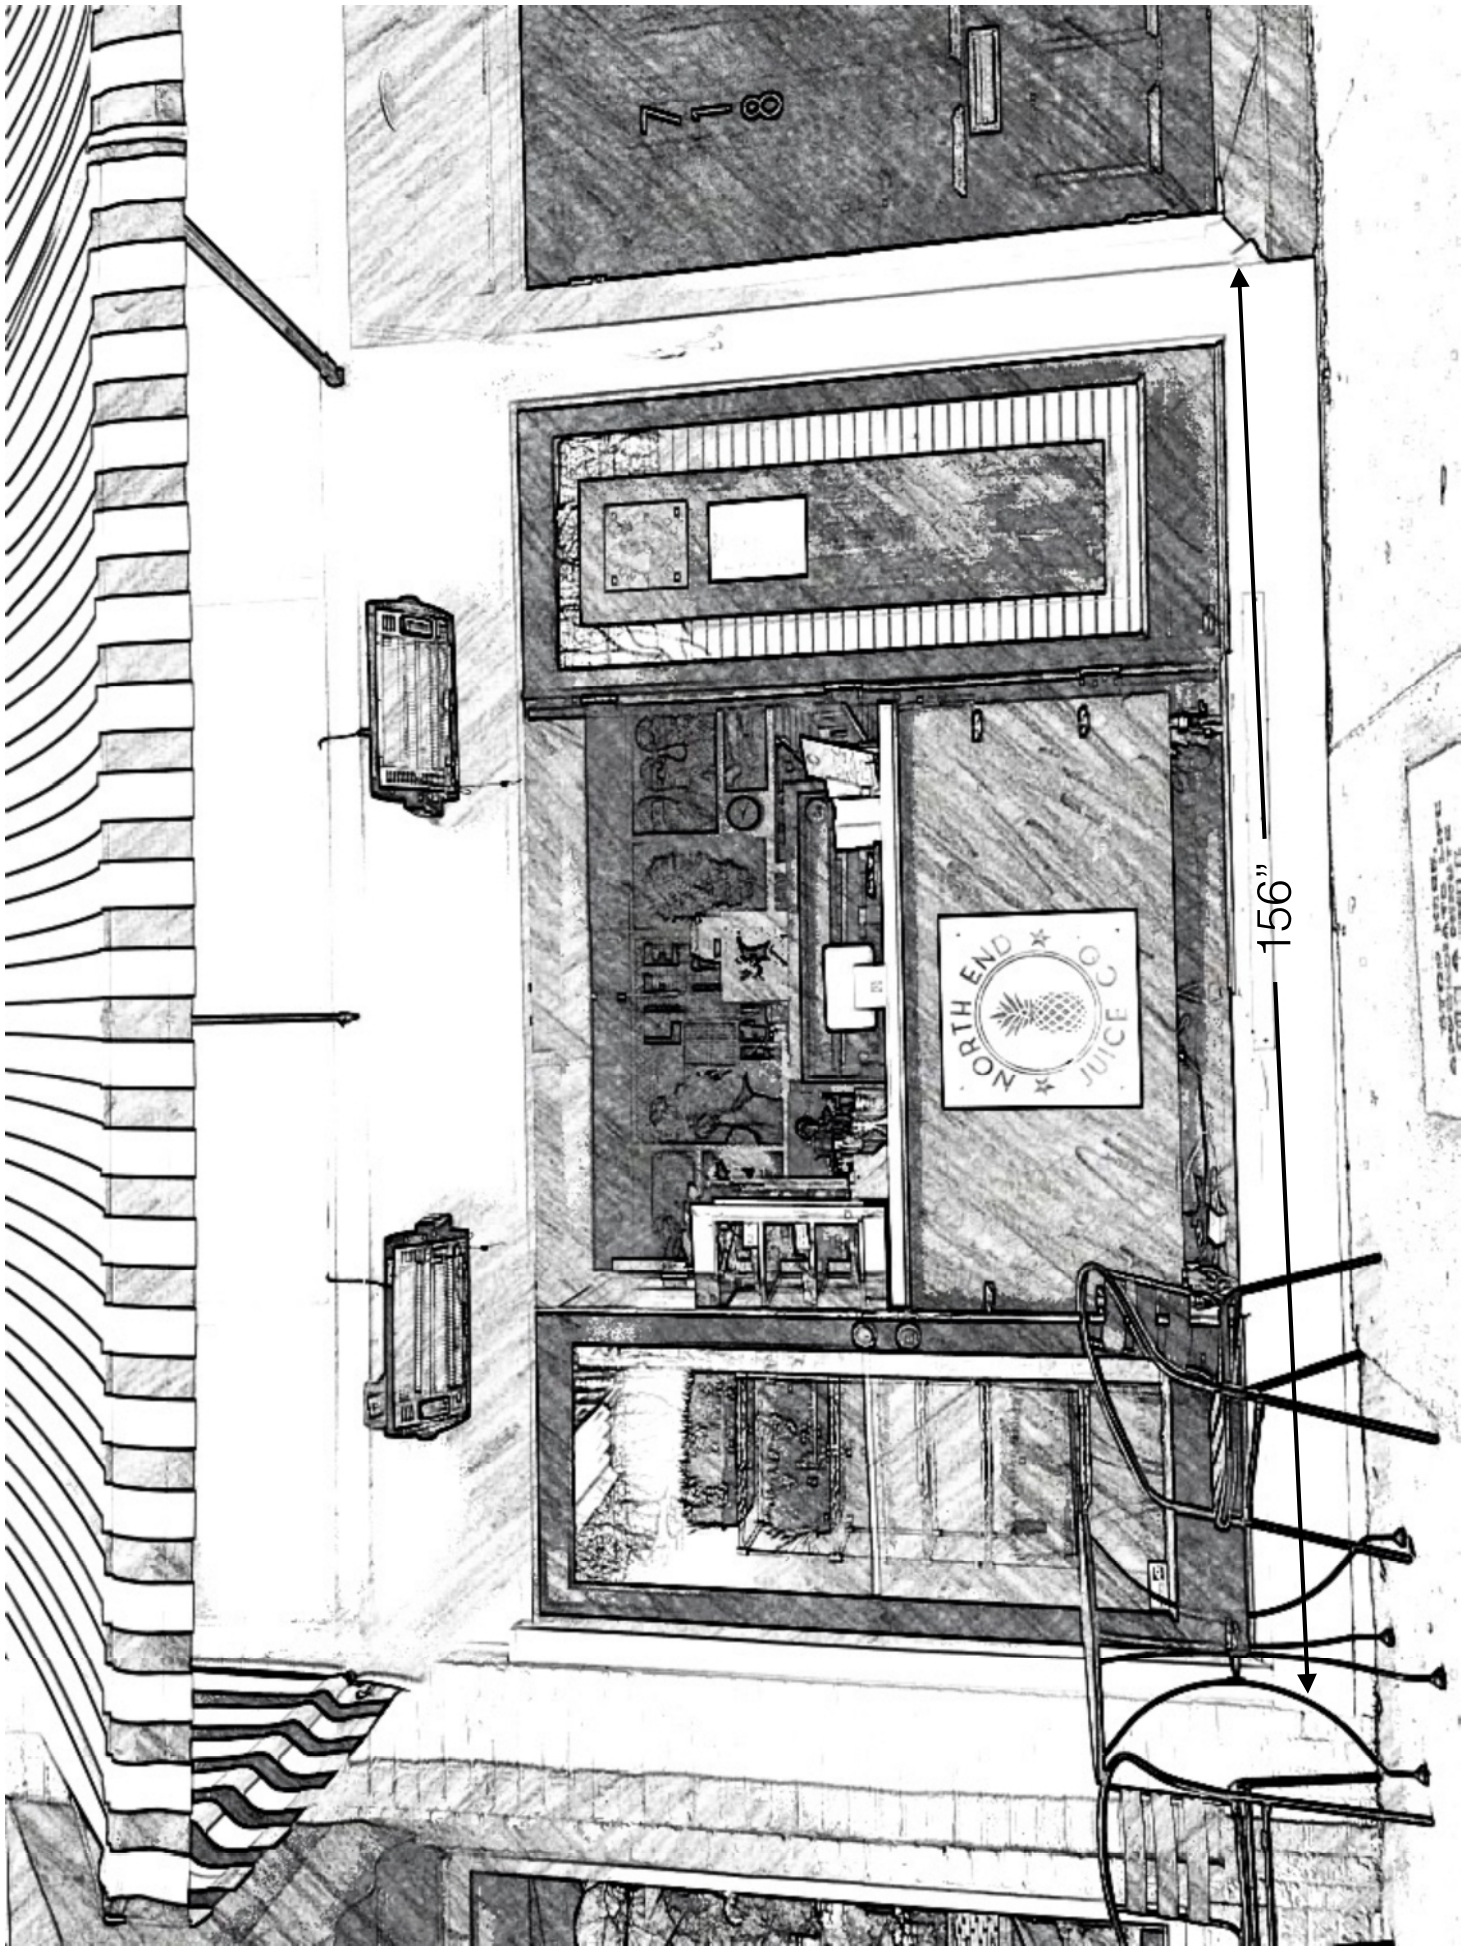

Proposed Store Front with Walk-Up Window