

**Notes:**

Occupancy	
Current occupancy	49
Proposed Additional Occupancy	20
<b>Total Occupancy</b>	<b>69</b>

Plumbing Fixtures	
Existing Water Closets (ADA)	2
Required Water Closets (ADA)	2
Existing Lavatories (ADA)	2
Required Lavatories (ADA)	2



1 Proposed Site Plan  
1/16" = 1'-0"

Rev.	Date	Description




**Obsidian, Inc.**  
515 North 22nd Street  
Richmond, VA 23223  
804.647.1589

**Site Plan**  
**26 North Morris Street Special Use Permit**  
**Scott Coleman**

rev. 11/18/2014  
August 1, 2014

SUP - 1

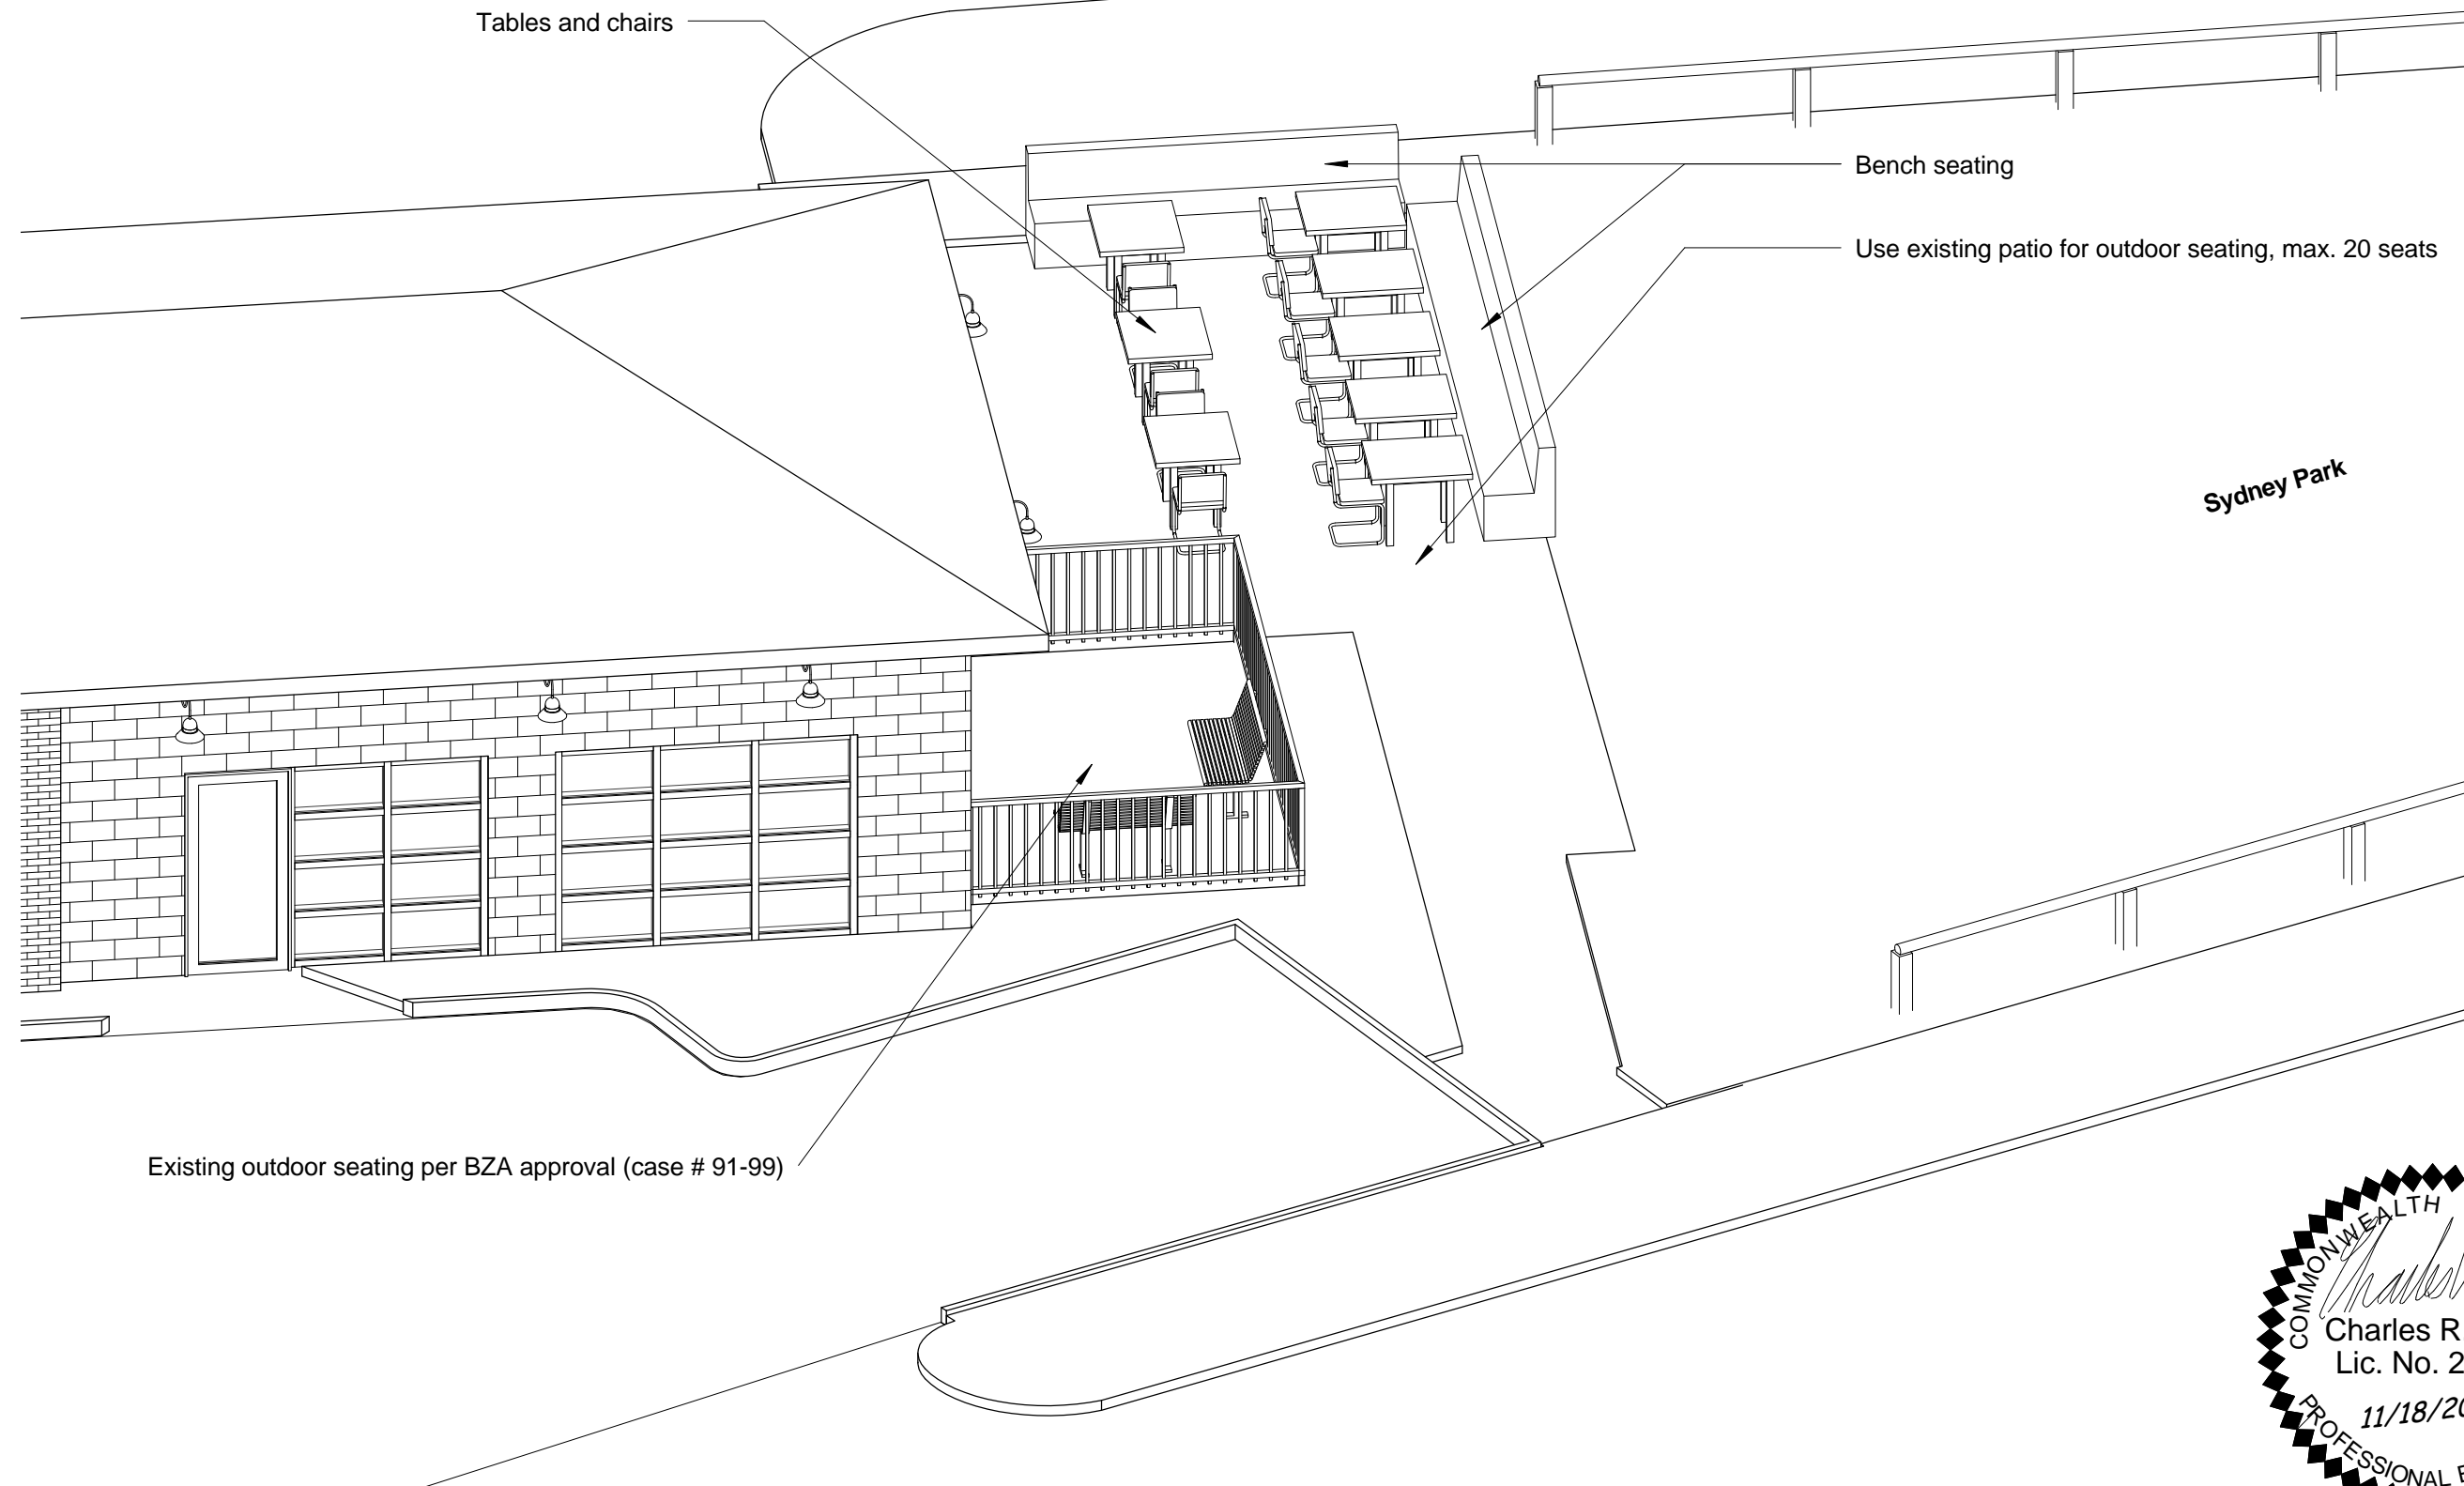

1 ISO view



Rev.	Date	Description



**Obsidian, Inc.**  
 515 North 22nd Street  
 Richmond, VA 23223  
 804.647.1589

**ISO View**  
**26 North Morris Street Special Use Permit**  
**Scott Coleman**

rev. 11/18/2014  
 August 1, 2014

SUP - 2