


RAISED INTERSECTION DETAILS

PLAN VIEW

NOT TO SCALE

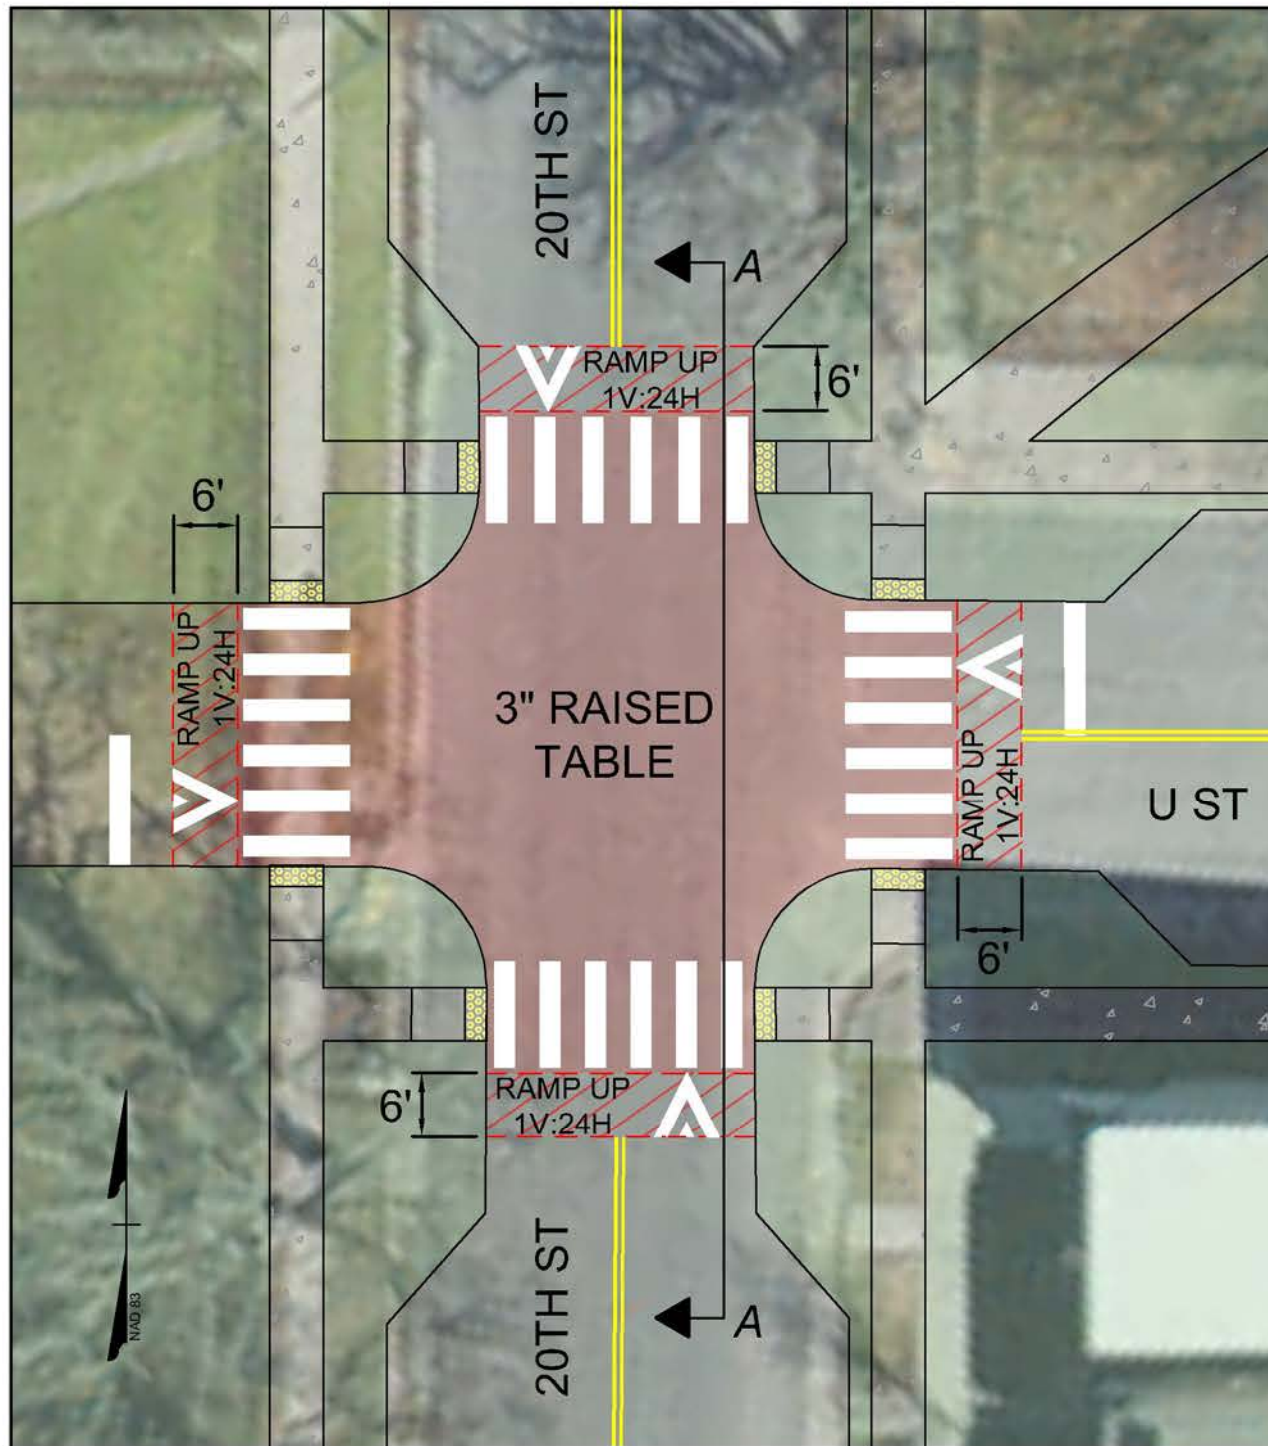


CONCEPTUAL EXAMPLE



IMAGE COURTESY TOOLE DESIGN GROUP, INTERSECTION LOCATED IN NORTHFIELD, MN

SECTION VIEW

NOT TO SCALE

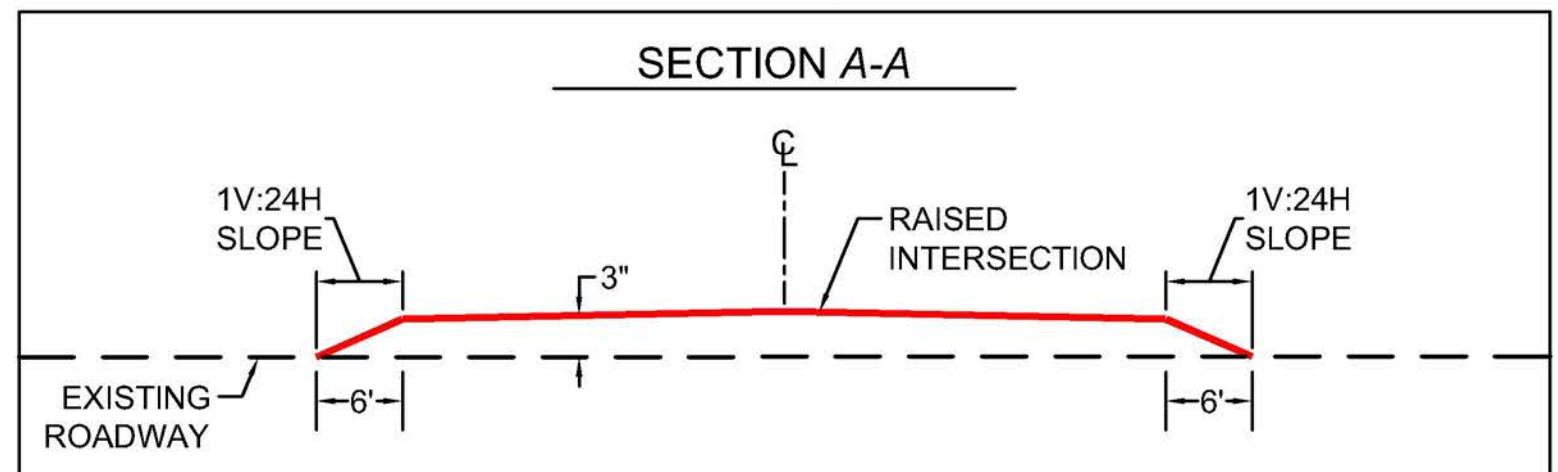

RAISED INTERSECTION EXHIBIT