



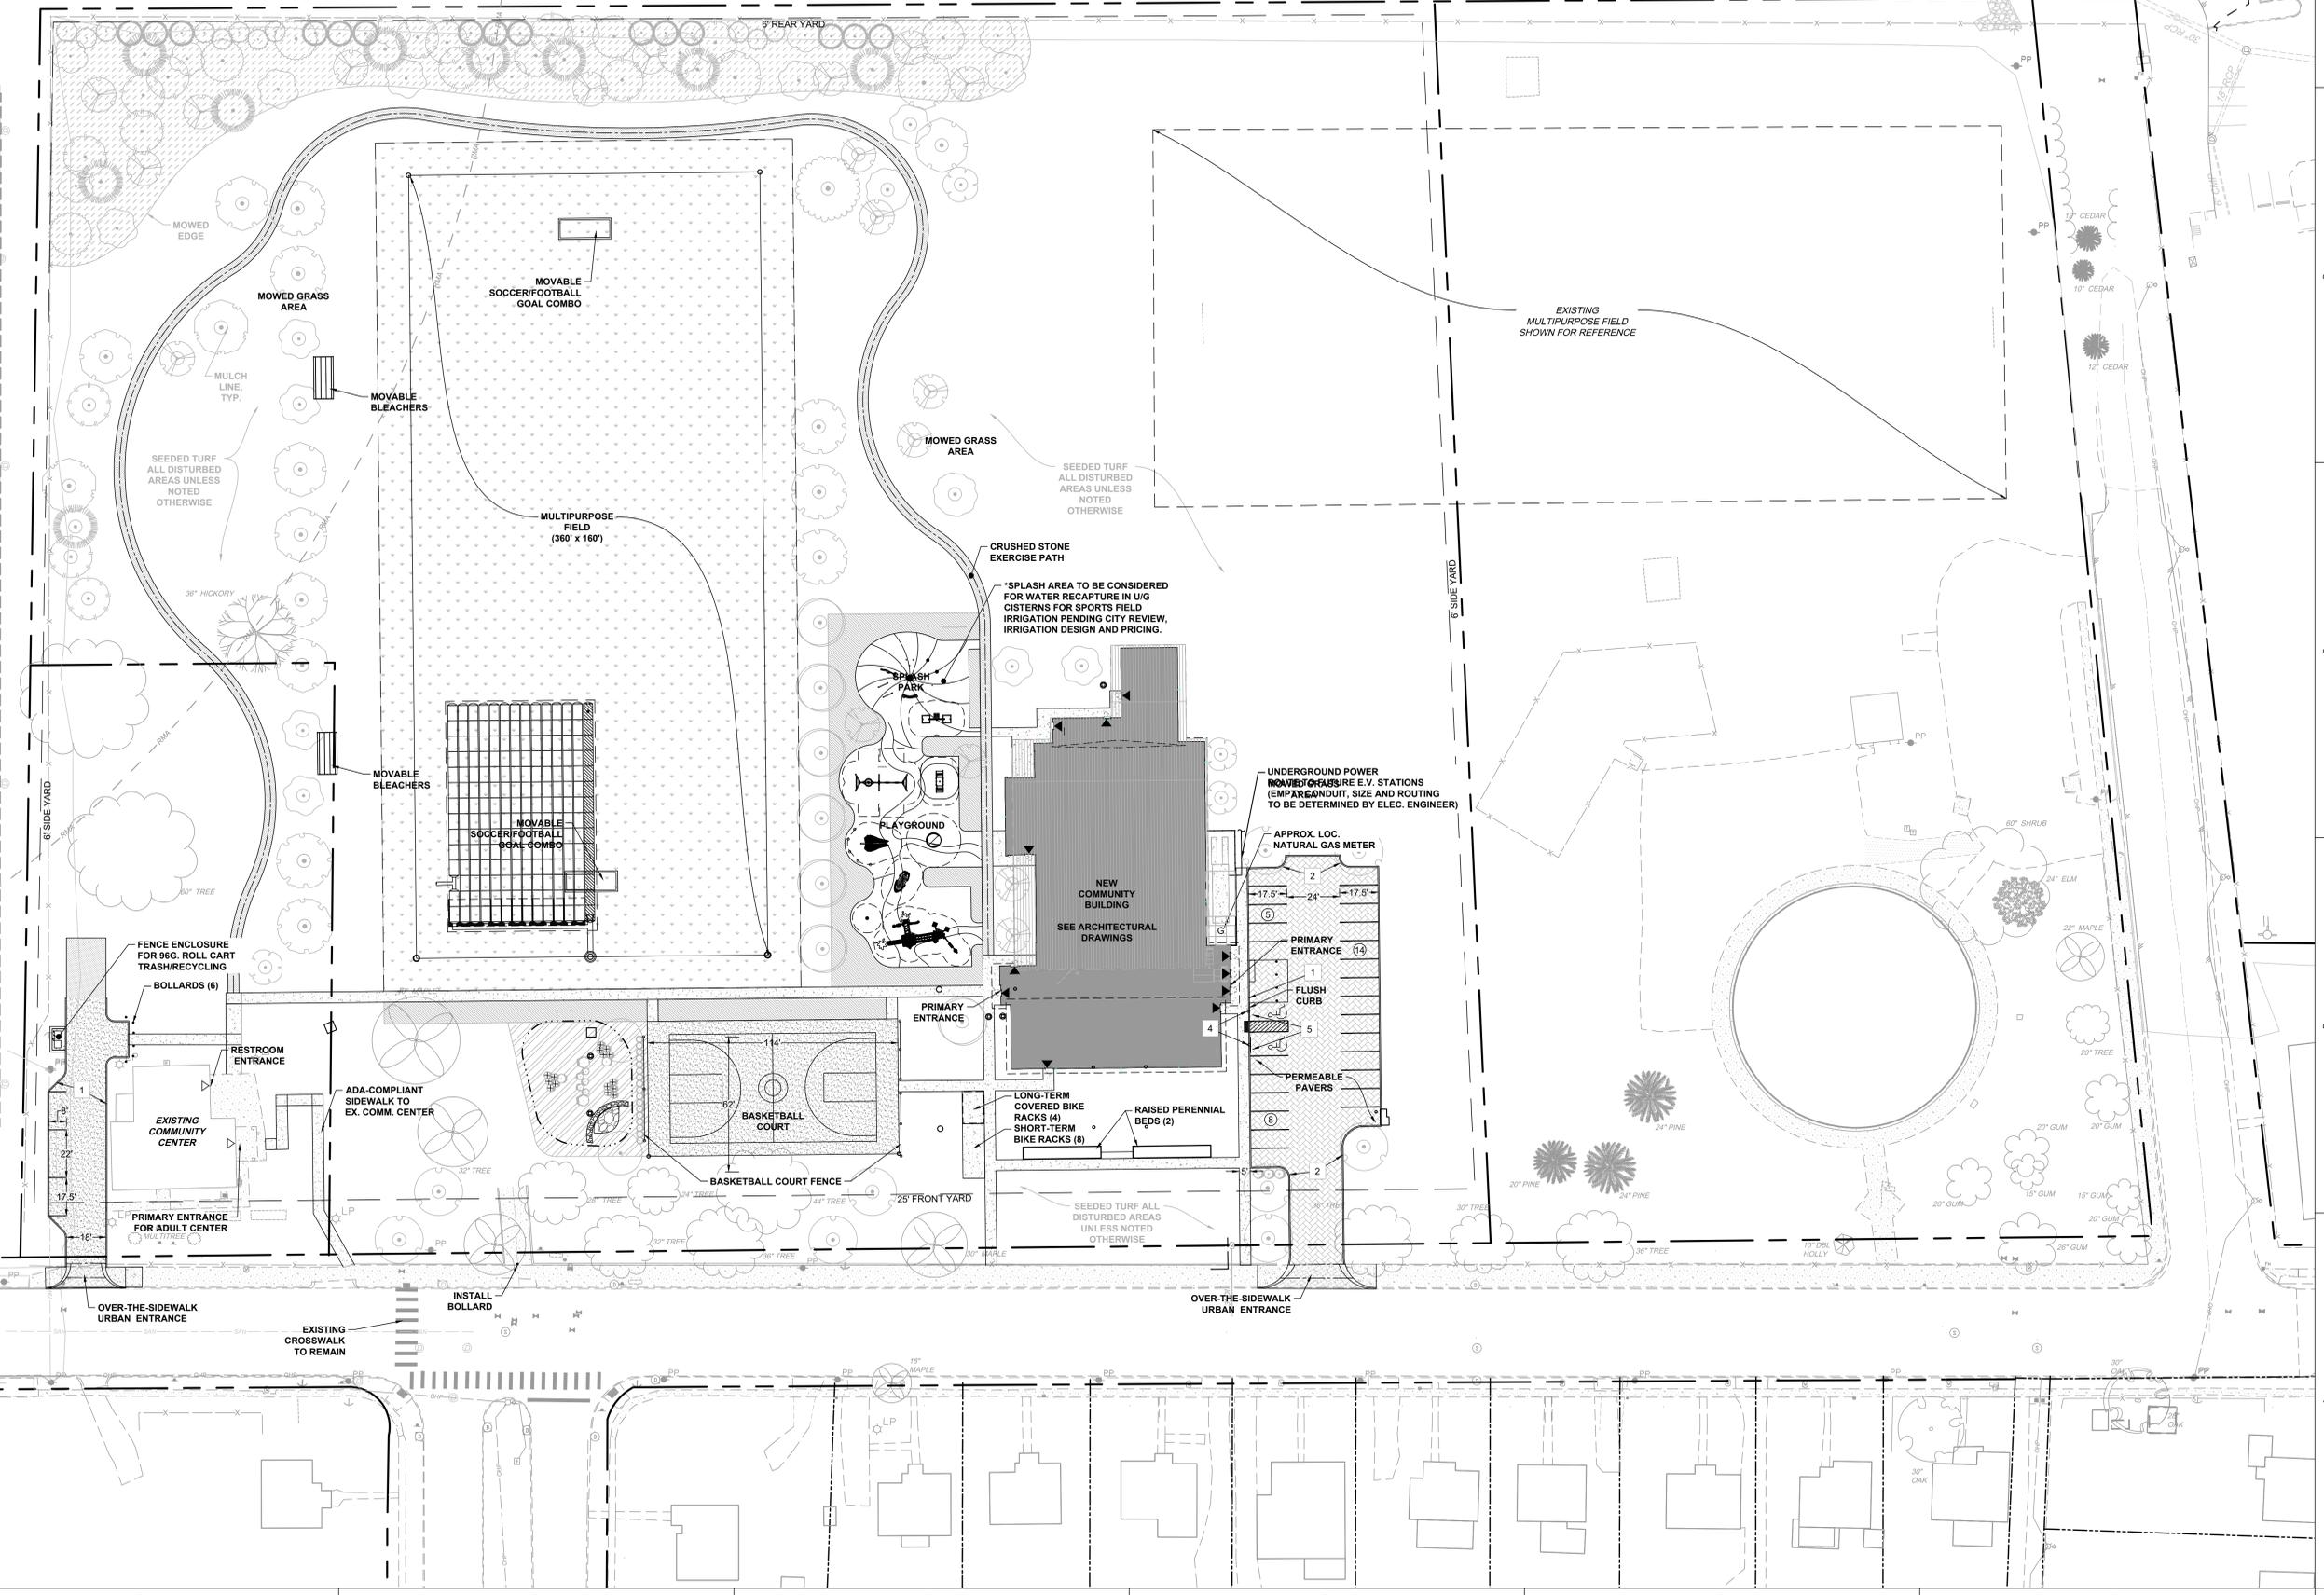

**SITE LAYOUT KEYNOTES**

|   |   |
|---|---|
| 1 | FLUSH CURB  |
| 2 | RICHMOND STANDARD RGD-1 CURB                                |
| 3 | VDOT STANDARD CG-12 TYPE 'B' RAMP                           |
| 4 | REGULATORY SIGN OR MARKING, REFER TO SHEET C101 FOR DETAILS |
| 5 | CONCRETE WHEEL STOP   |

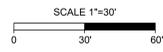

BASKERVILL, P.O. BOX 400, RICHMOND, VA 23216-0400



ISSUED FOR PERMITTING:  
NOT FOR CONSTRUCTION

COPYRIGHT 2023 BASKERVILL. USE OF THIS WORK IN WHOLE OR IN PART IS FORBIDDEN WITHOUT EXPRESS WRITTEN CONSENT.

PROJECT NUMBER  
2.210757.0

**COR - PRCF - T.B.  
SMITH COMMUNITY  
CENTER**

2015 RUFFIN RD.  
RICHMOND, VA 23234

ISSUE  
06/09/2023 -  
END OF CONTINUED DESIGN

LAYOUT PLAN

**C4.00**

These plans and associated documents are the exclusive property of TIMMONS GROUP and may not be reproduced in whole or in part and shall not be used for any purpose whatsoever, inclusive, but not limited to construction, bidding, and/or construction staking without the express written consent of TIMMONS GROUP.