


1 SITE PLAN  
 $\frac{1}{8}'' = 1'-0''$

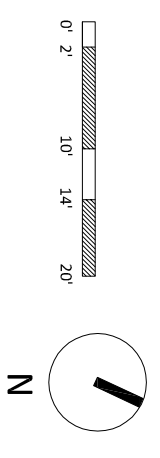

404 N 23RD ST


re:4m<sub>LLC</sub> design build

407 N 23rd ST  
 Richmond VA 23223  
 804-267-0082



SITE PLAN

FEBRUARY 5TH 2014

A1

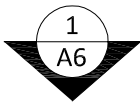


(E) WD FENCE TO REMAIN

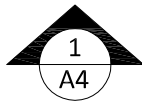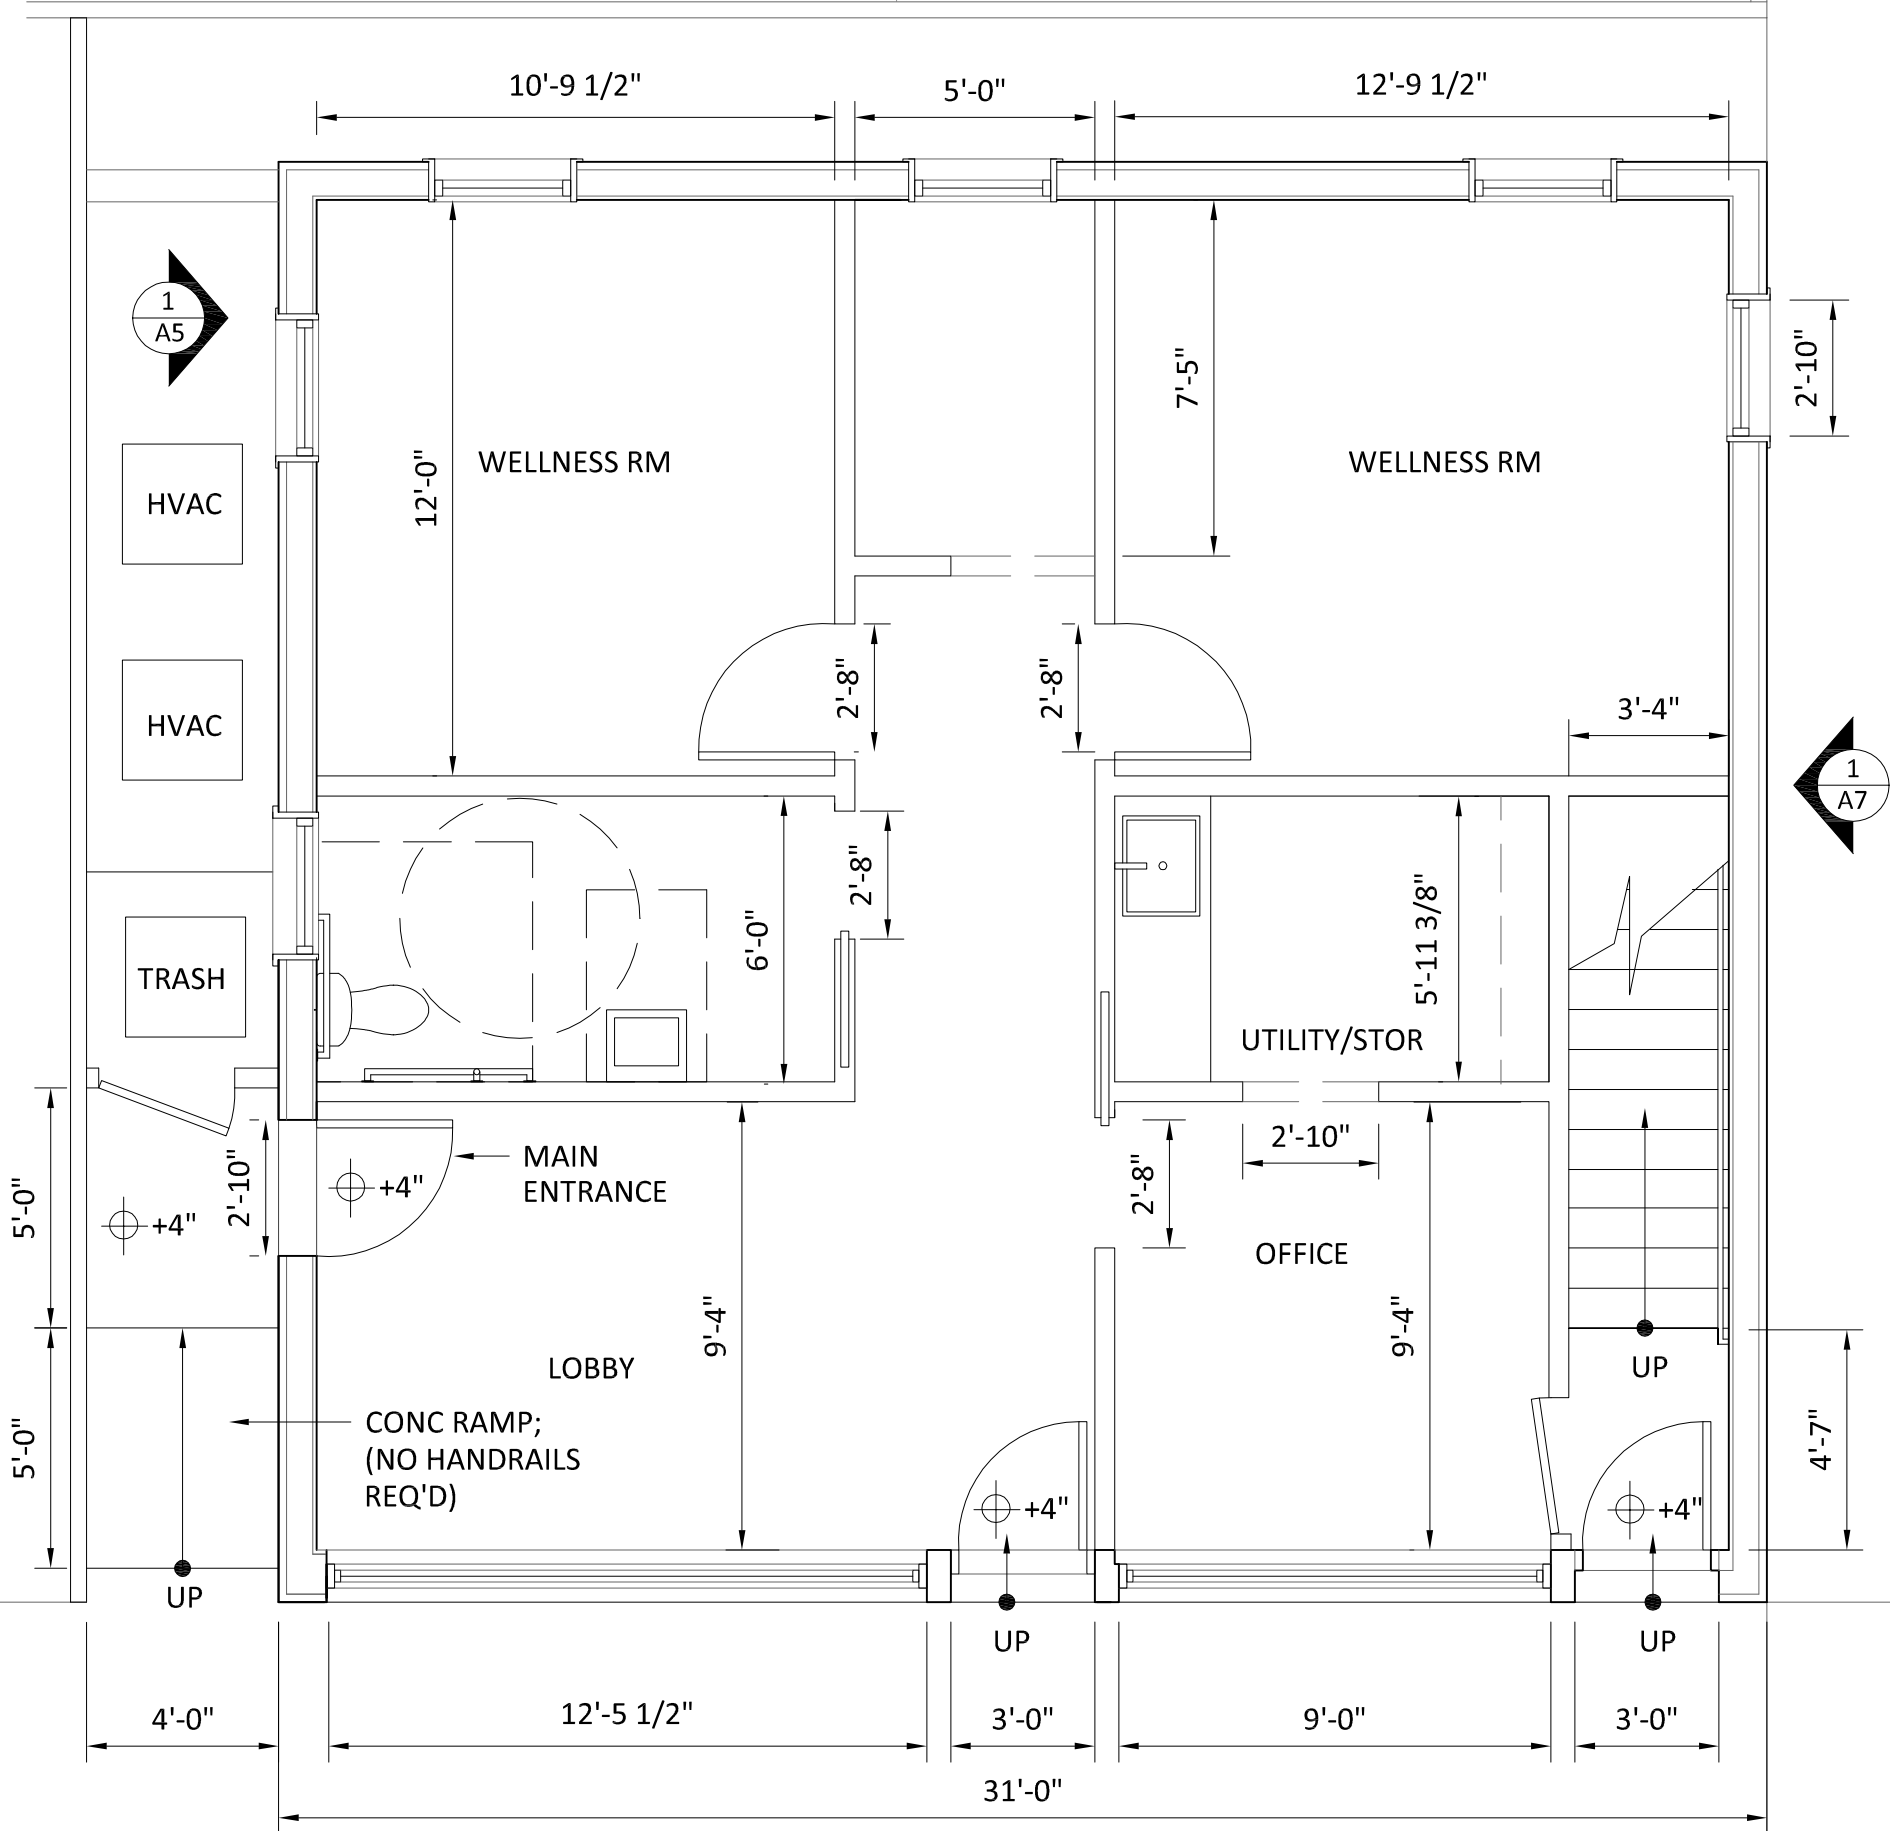

1 1ST FLOOR PLAN

1/4" = 1'-0"

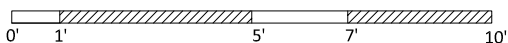

404 N 23RD ST


PLAN

re:4m<sub>LLC</sub> design build

407 N 23rd ST  
Richmond VA 23223


FEBRUARY 5TH 2014

A2

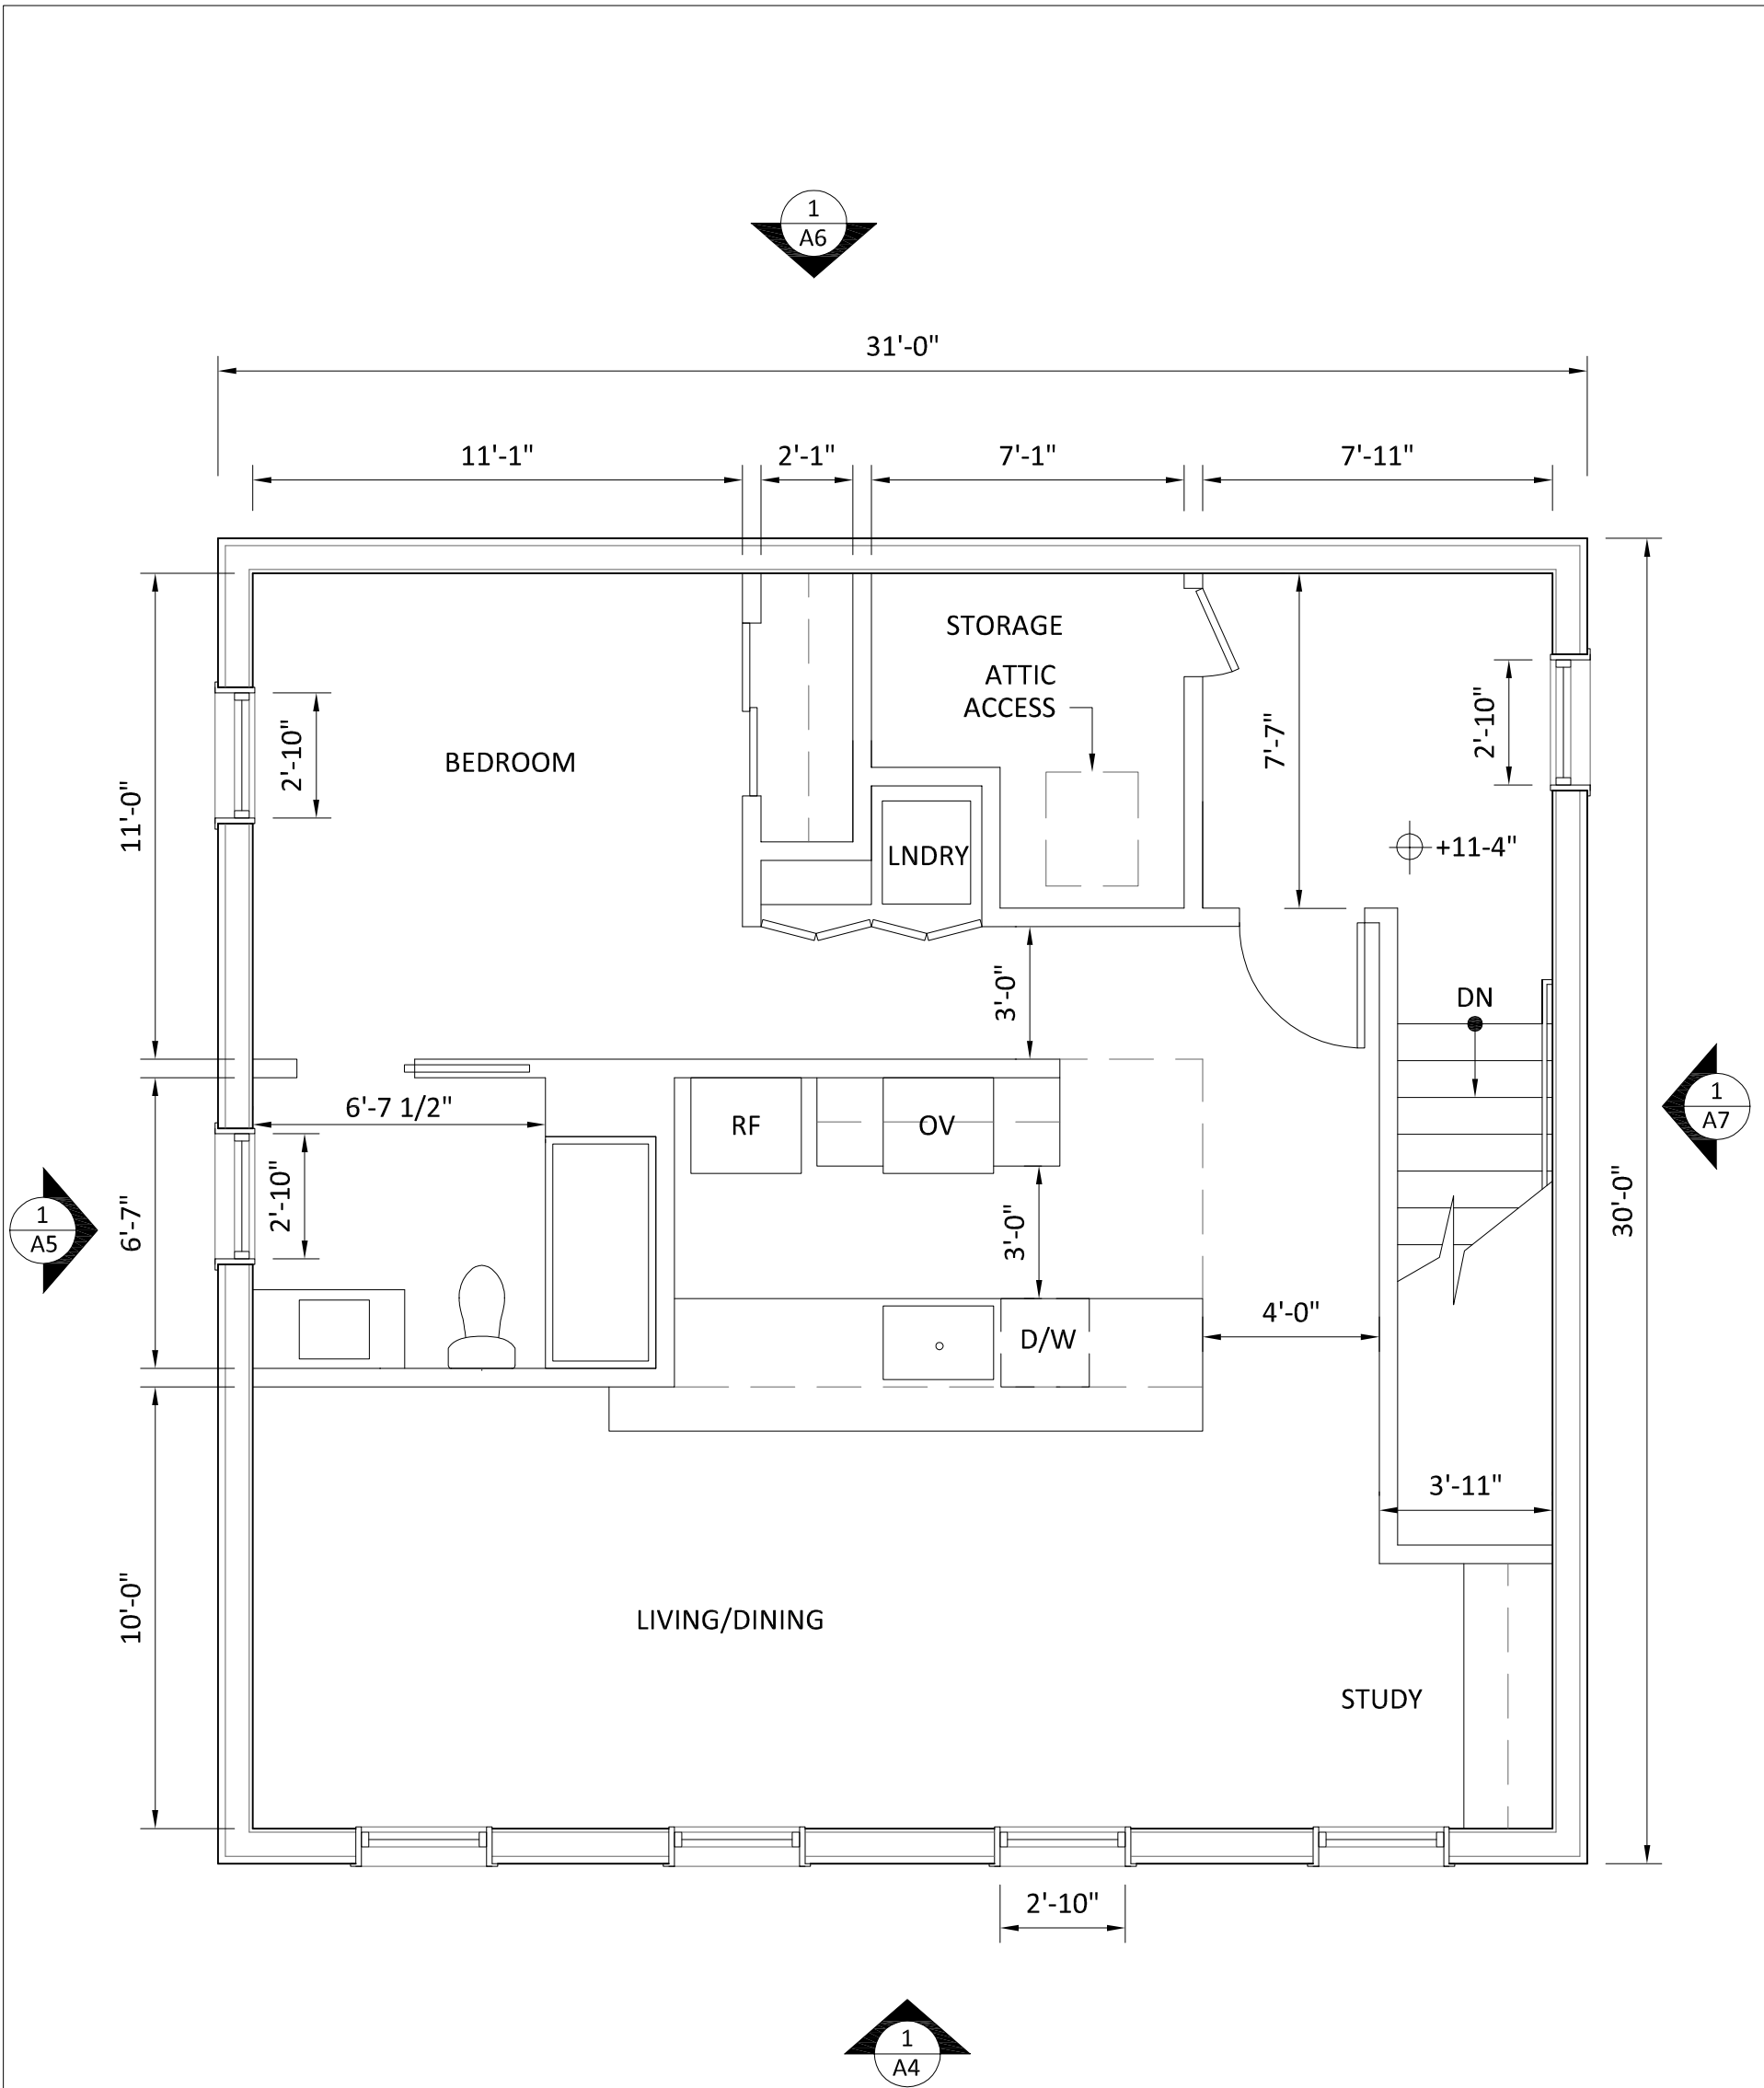

2 2ND FLOOR PLAN

1/4" = 1'-0"

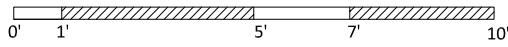

404 N 23RD ST


PLAN

re:4m<sub>LLC</sub> design build

407 N 23rd ST  
Richmond VA 23223

FEBRUARY 5TH 2014

A3

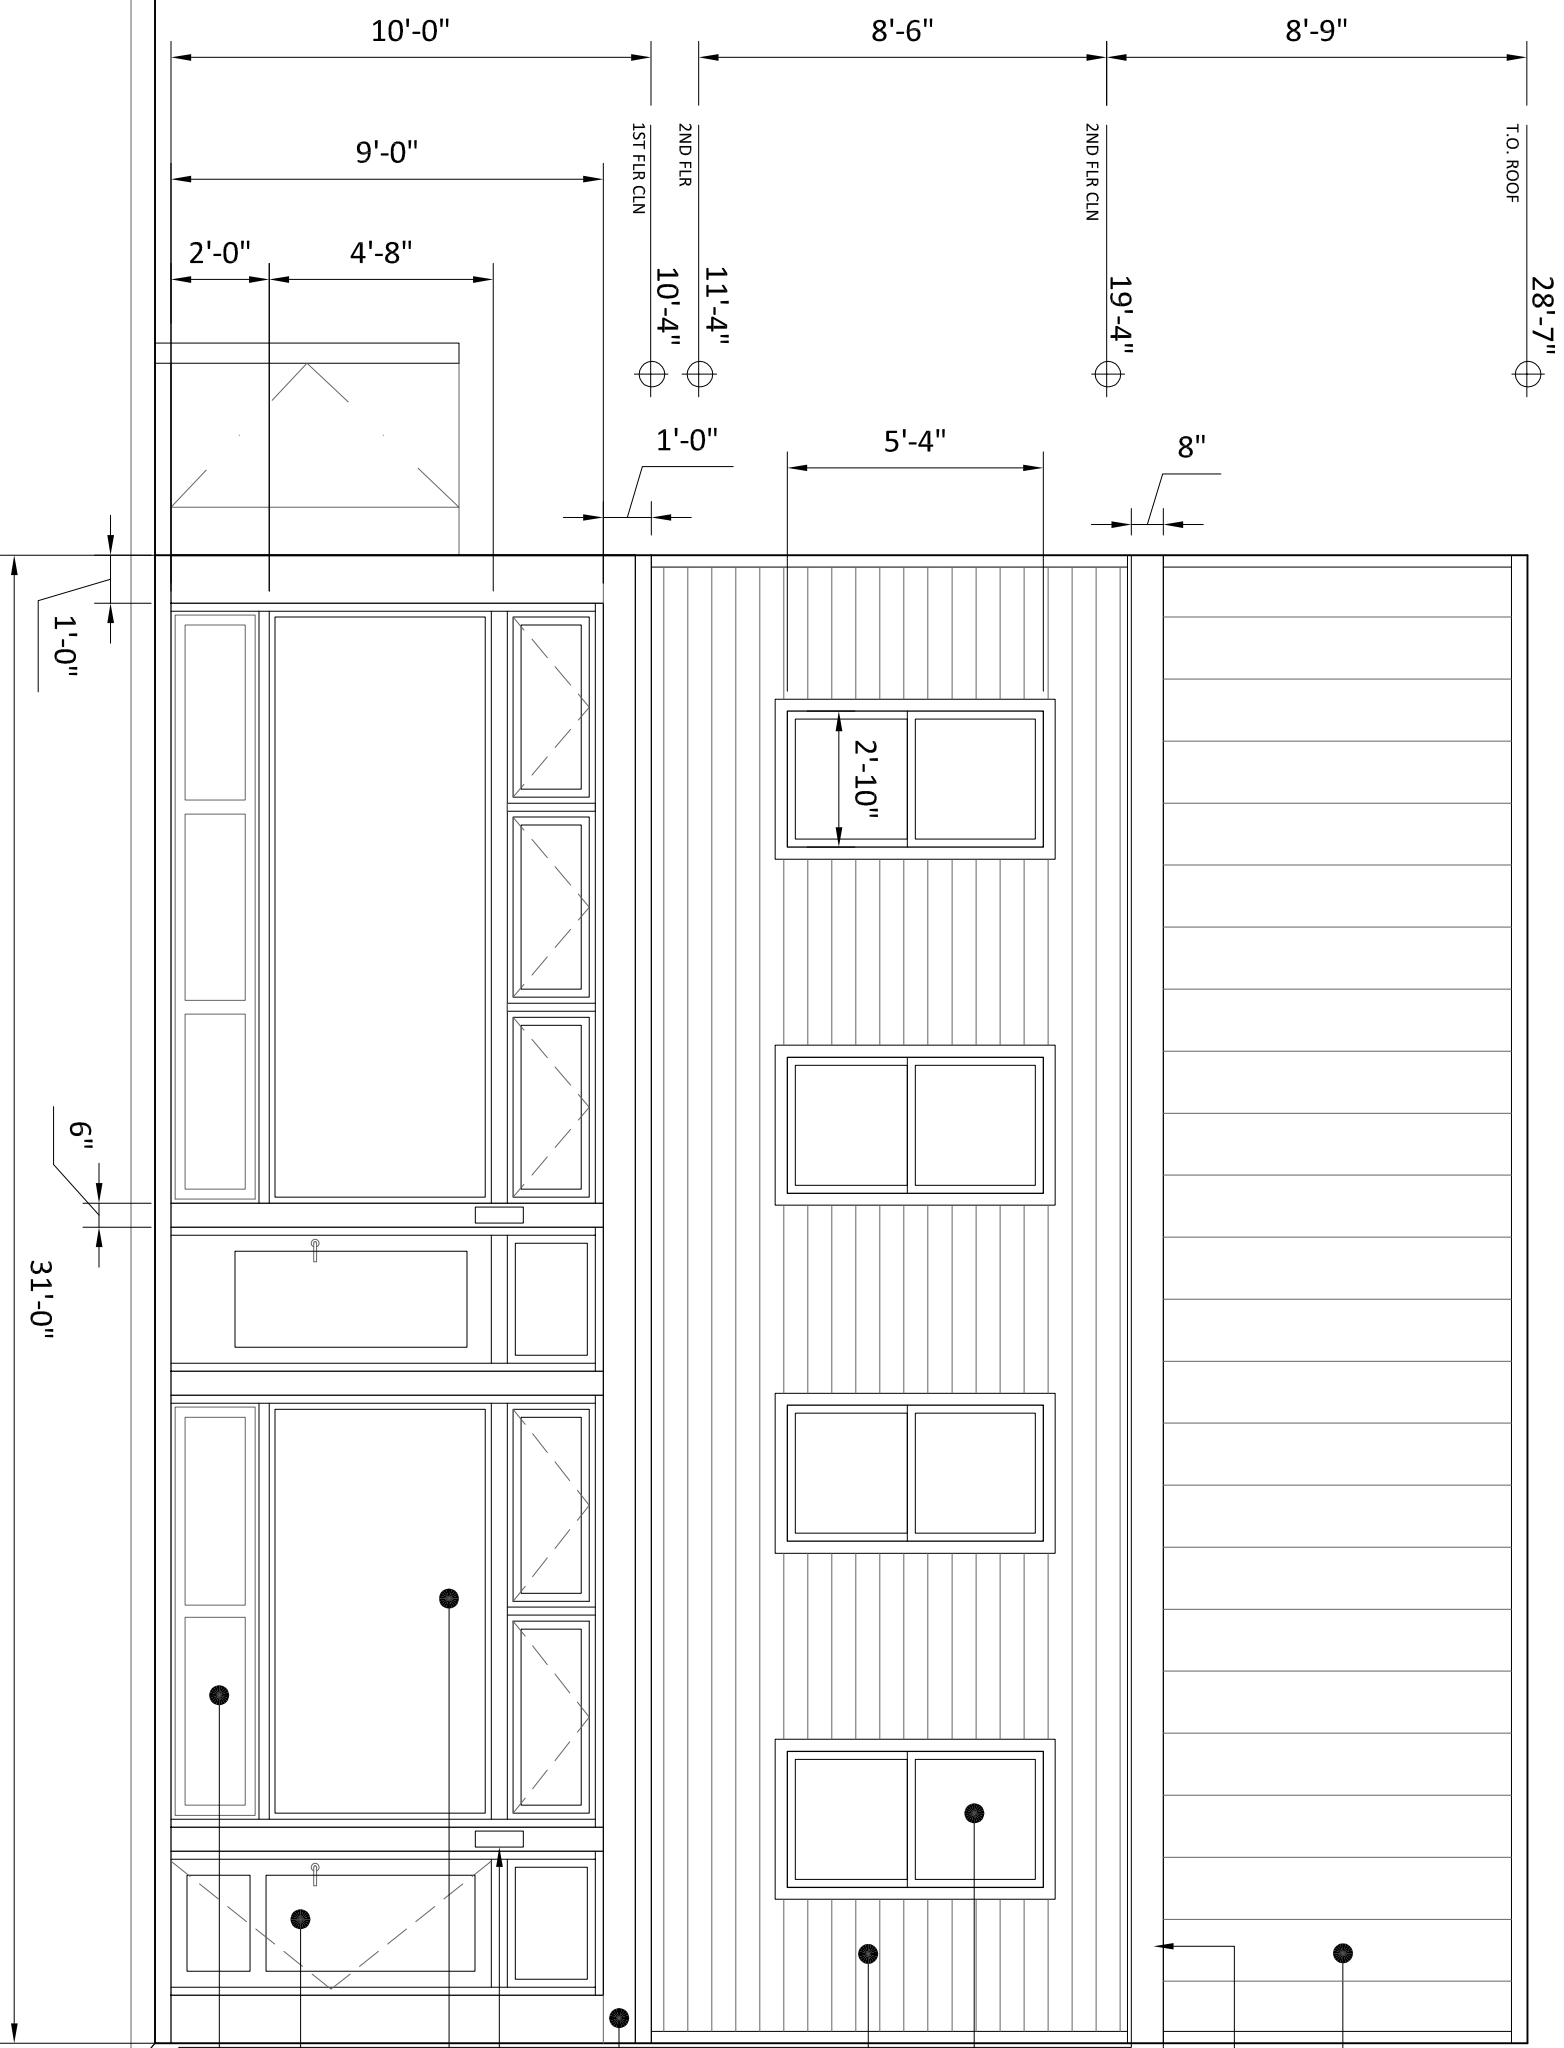

1 EAST (FRONT) ELEVATION

1/4" = 1'-0"

STANDING SEAM MTL ROOF  
WITH INSET GUTTER  
COLOR: SLATE/CHARCOAL  
MANUFACTURER: EXCEPTIONAL  
METALS

FASCIA PANEL;  
COLOR: NEUTRAL(TBD)

MTL DOWNSPOUT BYND

AL CLAD OPERABLE DOUBLE HUNG  
WINDOW; COLOR: NEUTRAL(TBD)  
MANUFACTURER: PELLA

HARDPLANK LAP SIDING  
FINISH: SMOOTH  
COLOR: NEUTRAL(TBD)

WD CORNICE  
COLOR: NEUTRAL(TBD)

DOWNLIGHT  
CUSTOM PTD WD STOREFRONT  
WITH OPERABLE TRANSOMS  
ABOVE

COLOR: NEUTRAL(TBD)  
FIBERGLASS (2) PANEL DOOR.  
COLOR: NEUTRAL(TBD)  
PTD WD INFILL PANELS

404 N 23RD ST


re:4mllc design build

407 N 23rd ST  
Richmond VA 23223  
804-267-0082

ELEVATION

FEBRUARY 5TH 2014

A4

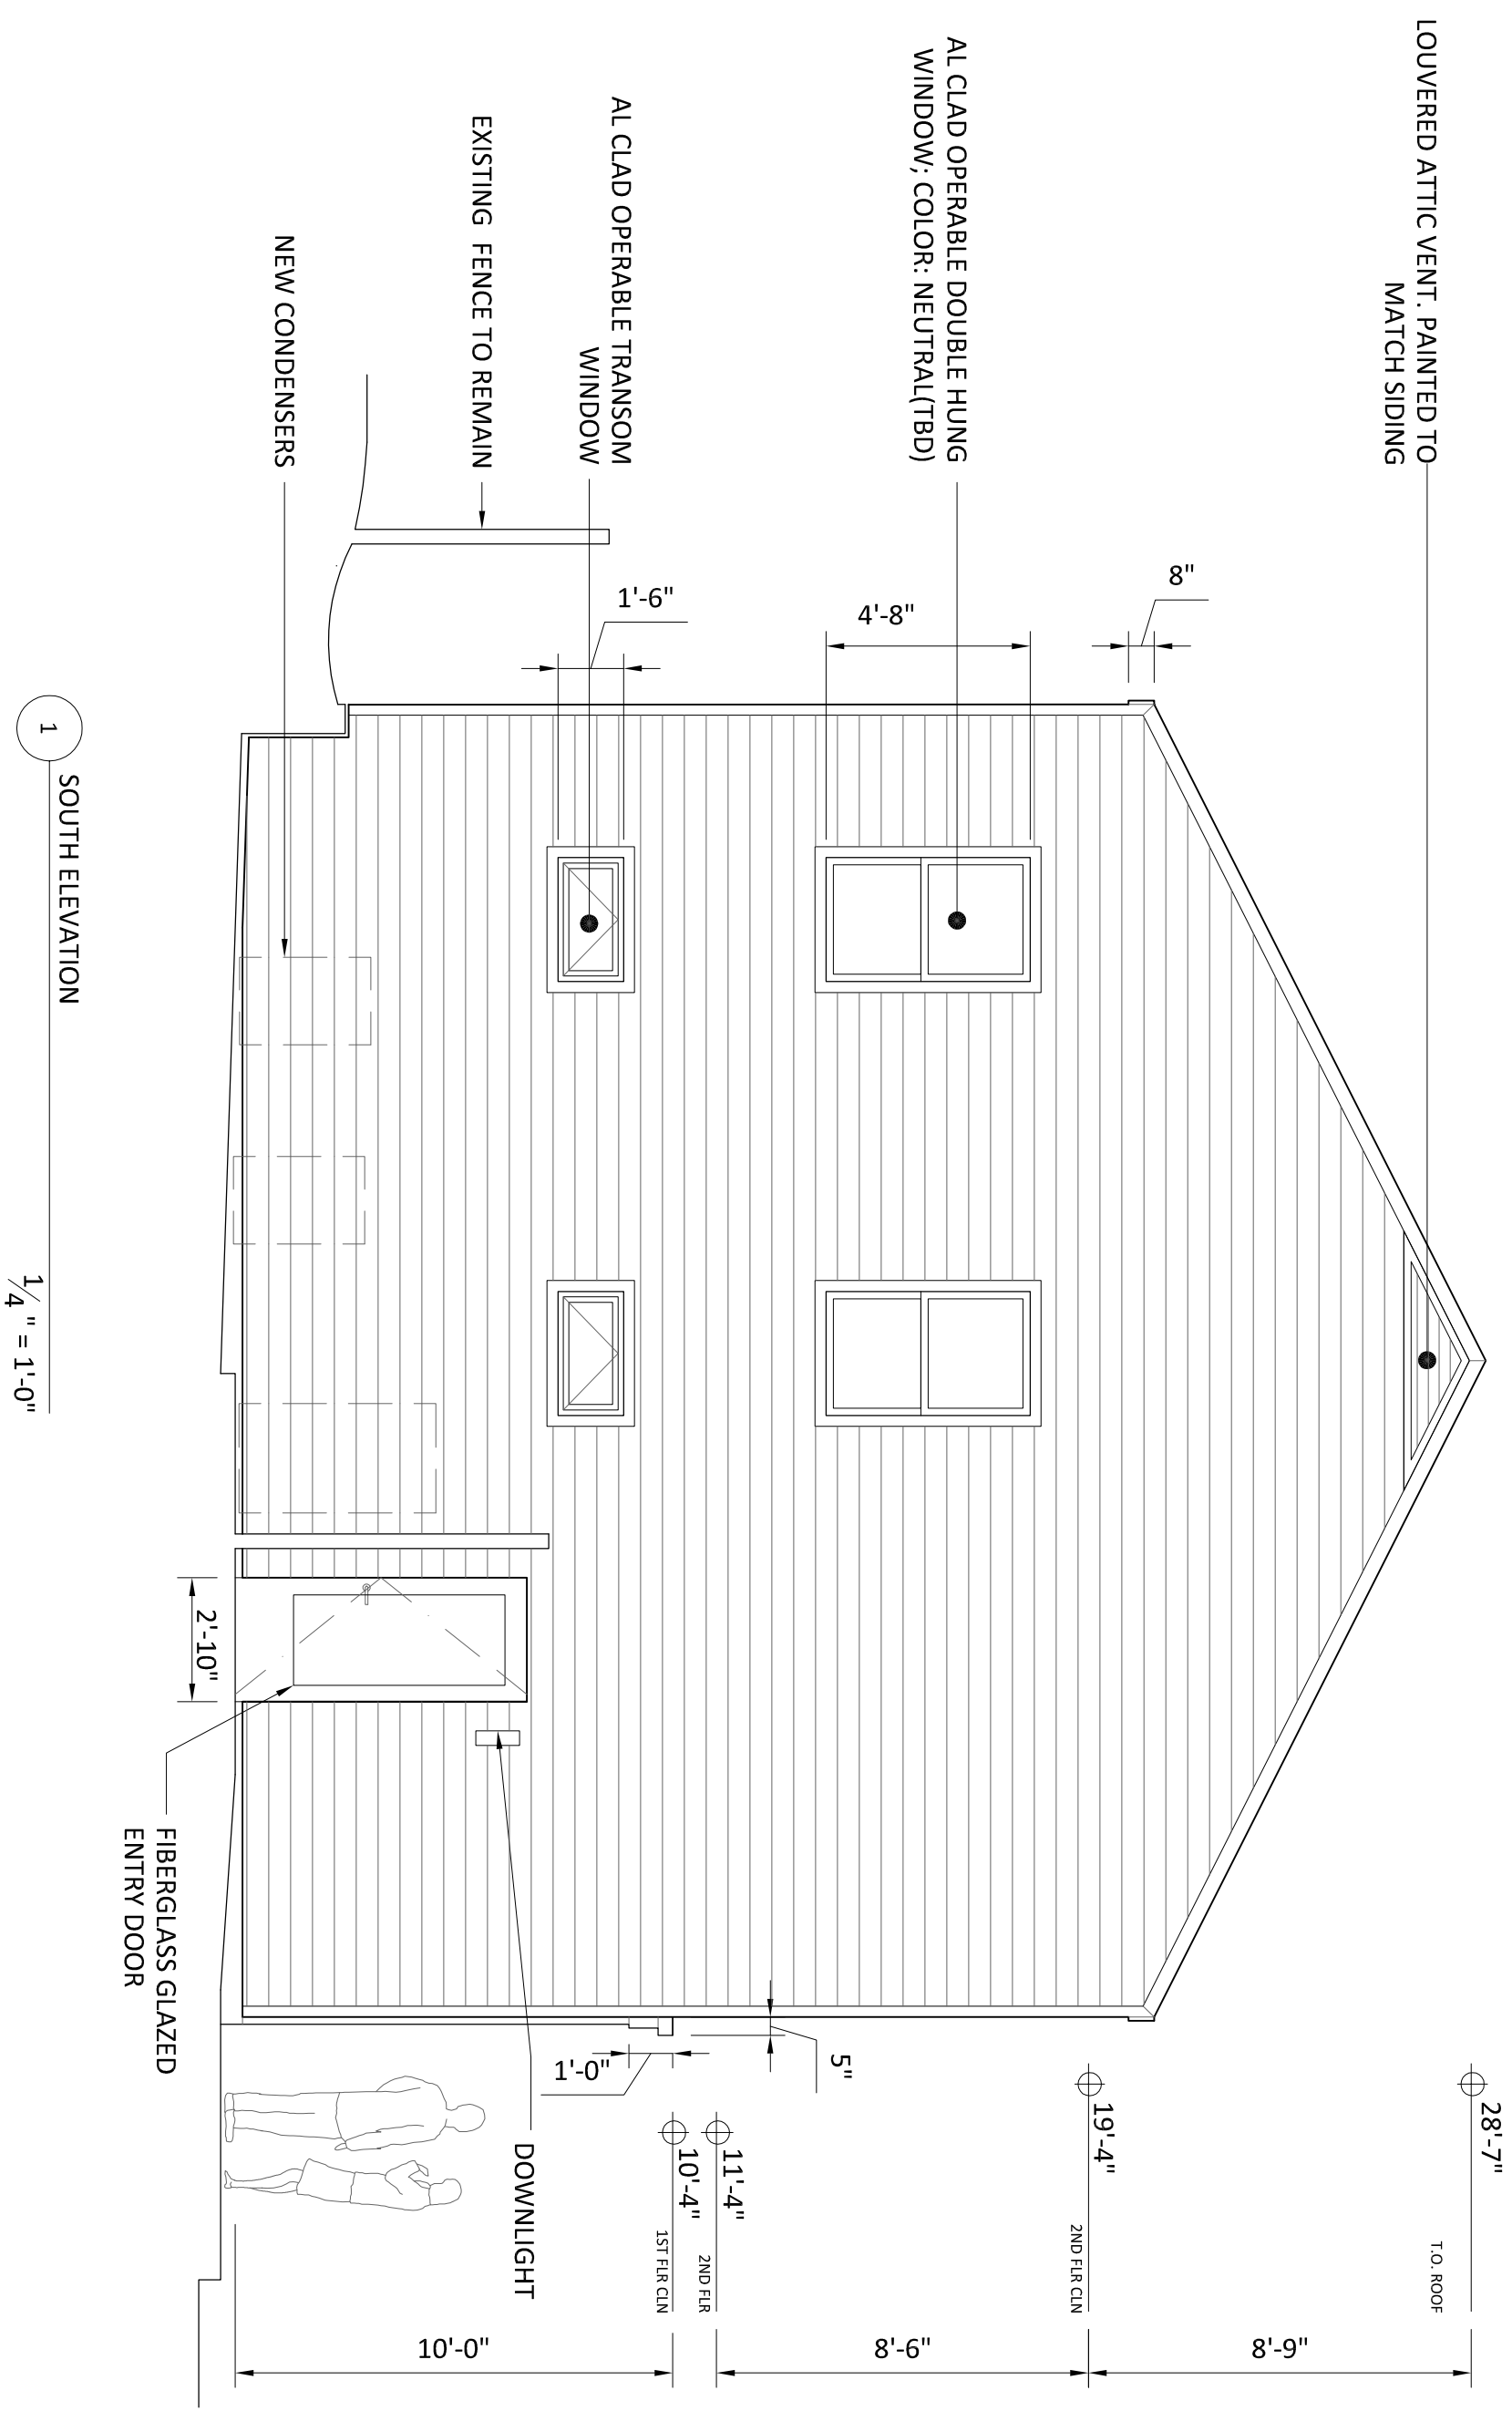

LOUVERED ATTIC VENT, PAINTED TO MATCH SIDING

AL CLAD OPERABLE DOUBLE HUNG WINDOW; COLOR: NEUTRAL(TBD)

AL CLAD OPERABLE TRANSOM WINDOW

EXISTING FENCE TO REMAIN

NEW CONDENSERS

FIBERGLASS GLAZED ENTRY DOOR

DOWNLIGHT

1 SOUTH ELEVATION

1/4" = 1'-0"

404 N 23RD ST

re:4mllc design build

407 N 23rd ST  
Richmond VA 23223  
804-267-0082

ELEVATION

FEBRUARY 5TH 2014

A5


STANDING SEAM MTL ROOF  
WITH INSET GUTTER  
COLOR: SLATE/CHARCOAL  
MANUFACTURER: EXCEPTIONAL  
METALS

HARDIPLANK LAP SIDING  
FINISH: SMOOTH  
COLOR: NEUTRAL(TBD)

MTL DOWNSPOUT BYND

AL CLAD OPERABLE TRANSOM  
WINDOW  
MANUFACTURER: PELLA

ALLEY

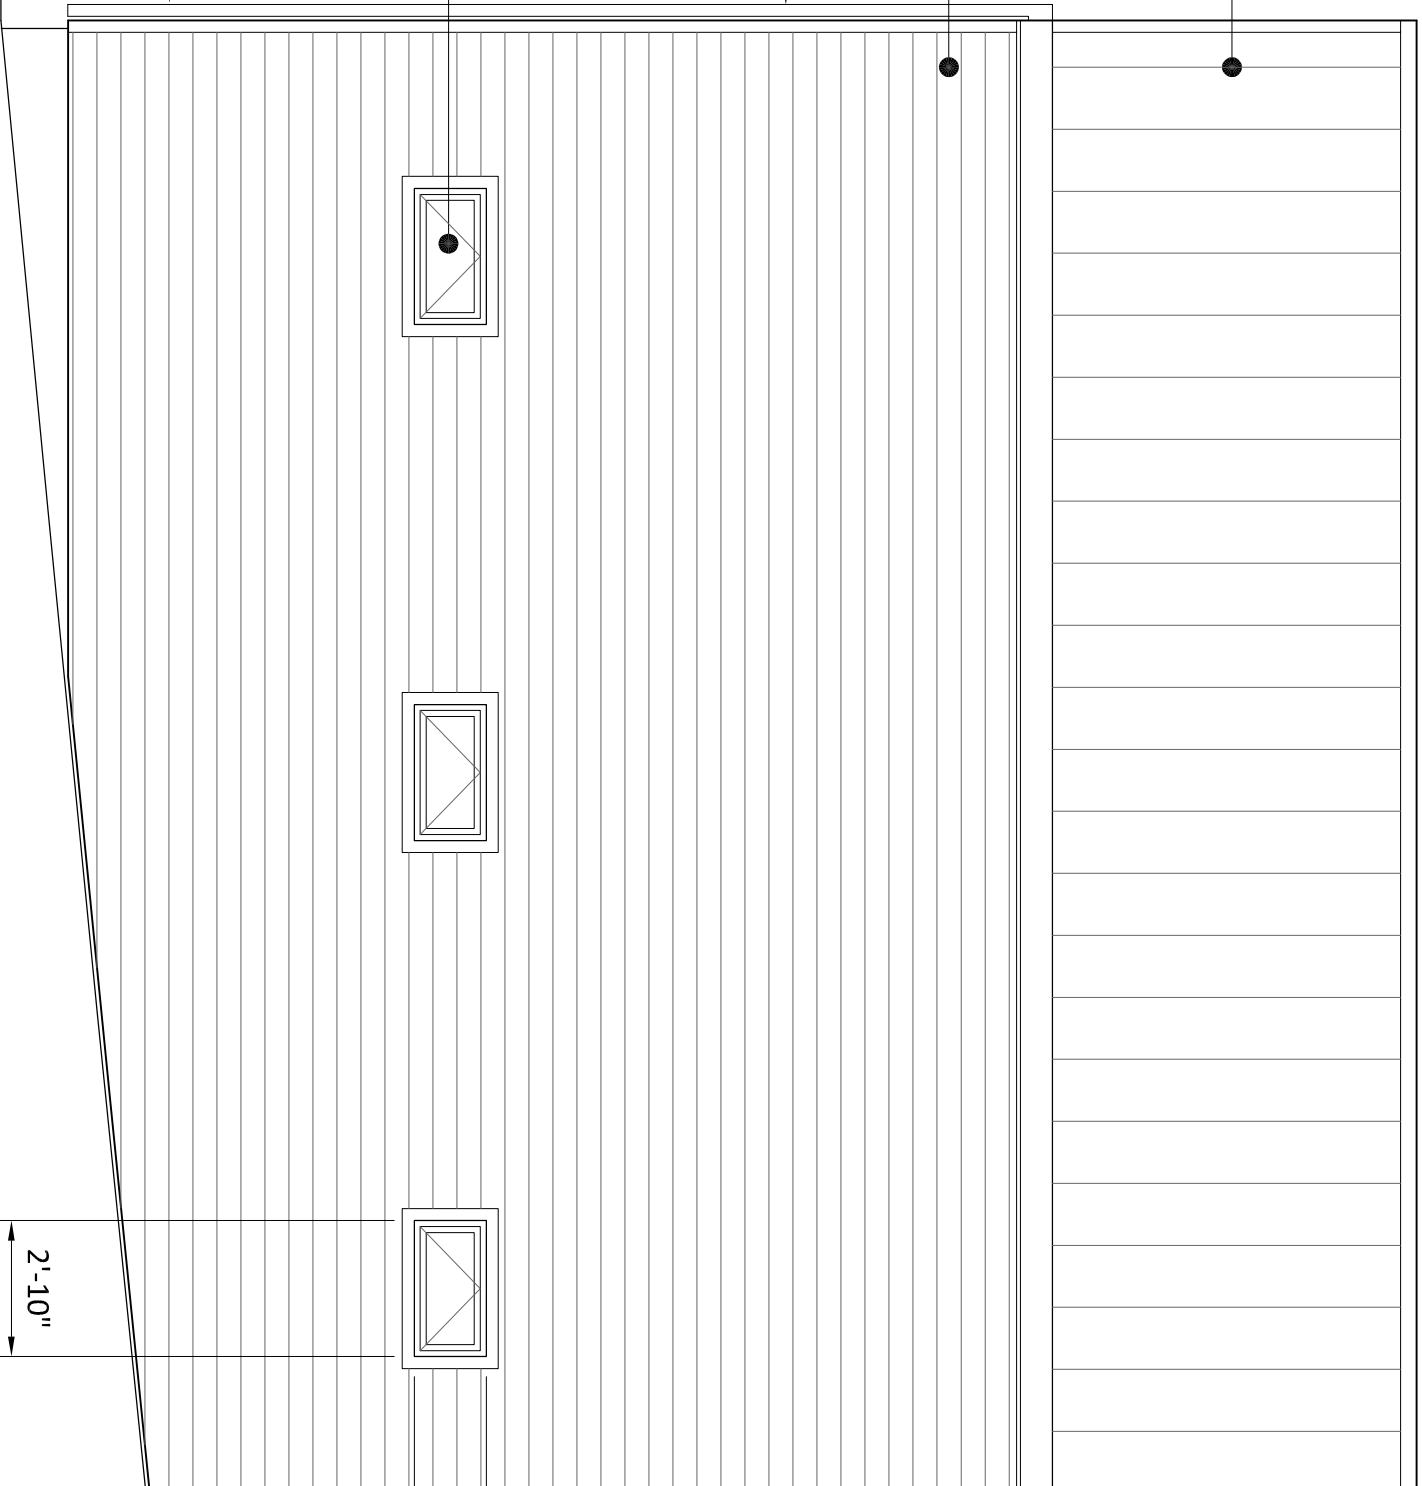

1 WEST (BACK) ELEVATION

1/4" = 1'-0"

1'-6"

2'-10"

NEW WOOD PRIVACY FENCE TO  
REPLACE CHAINLINK FENCE

404 N 23RD ST


re:4mllc design build

407 N 23rd ST  
Richmond VA 23223  
804-267-0082

ELEVATION

FEBRUARY 5TH 2014

A6

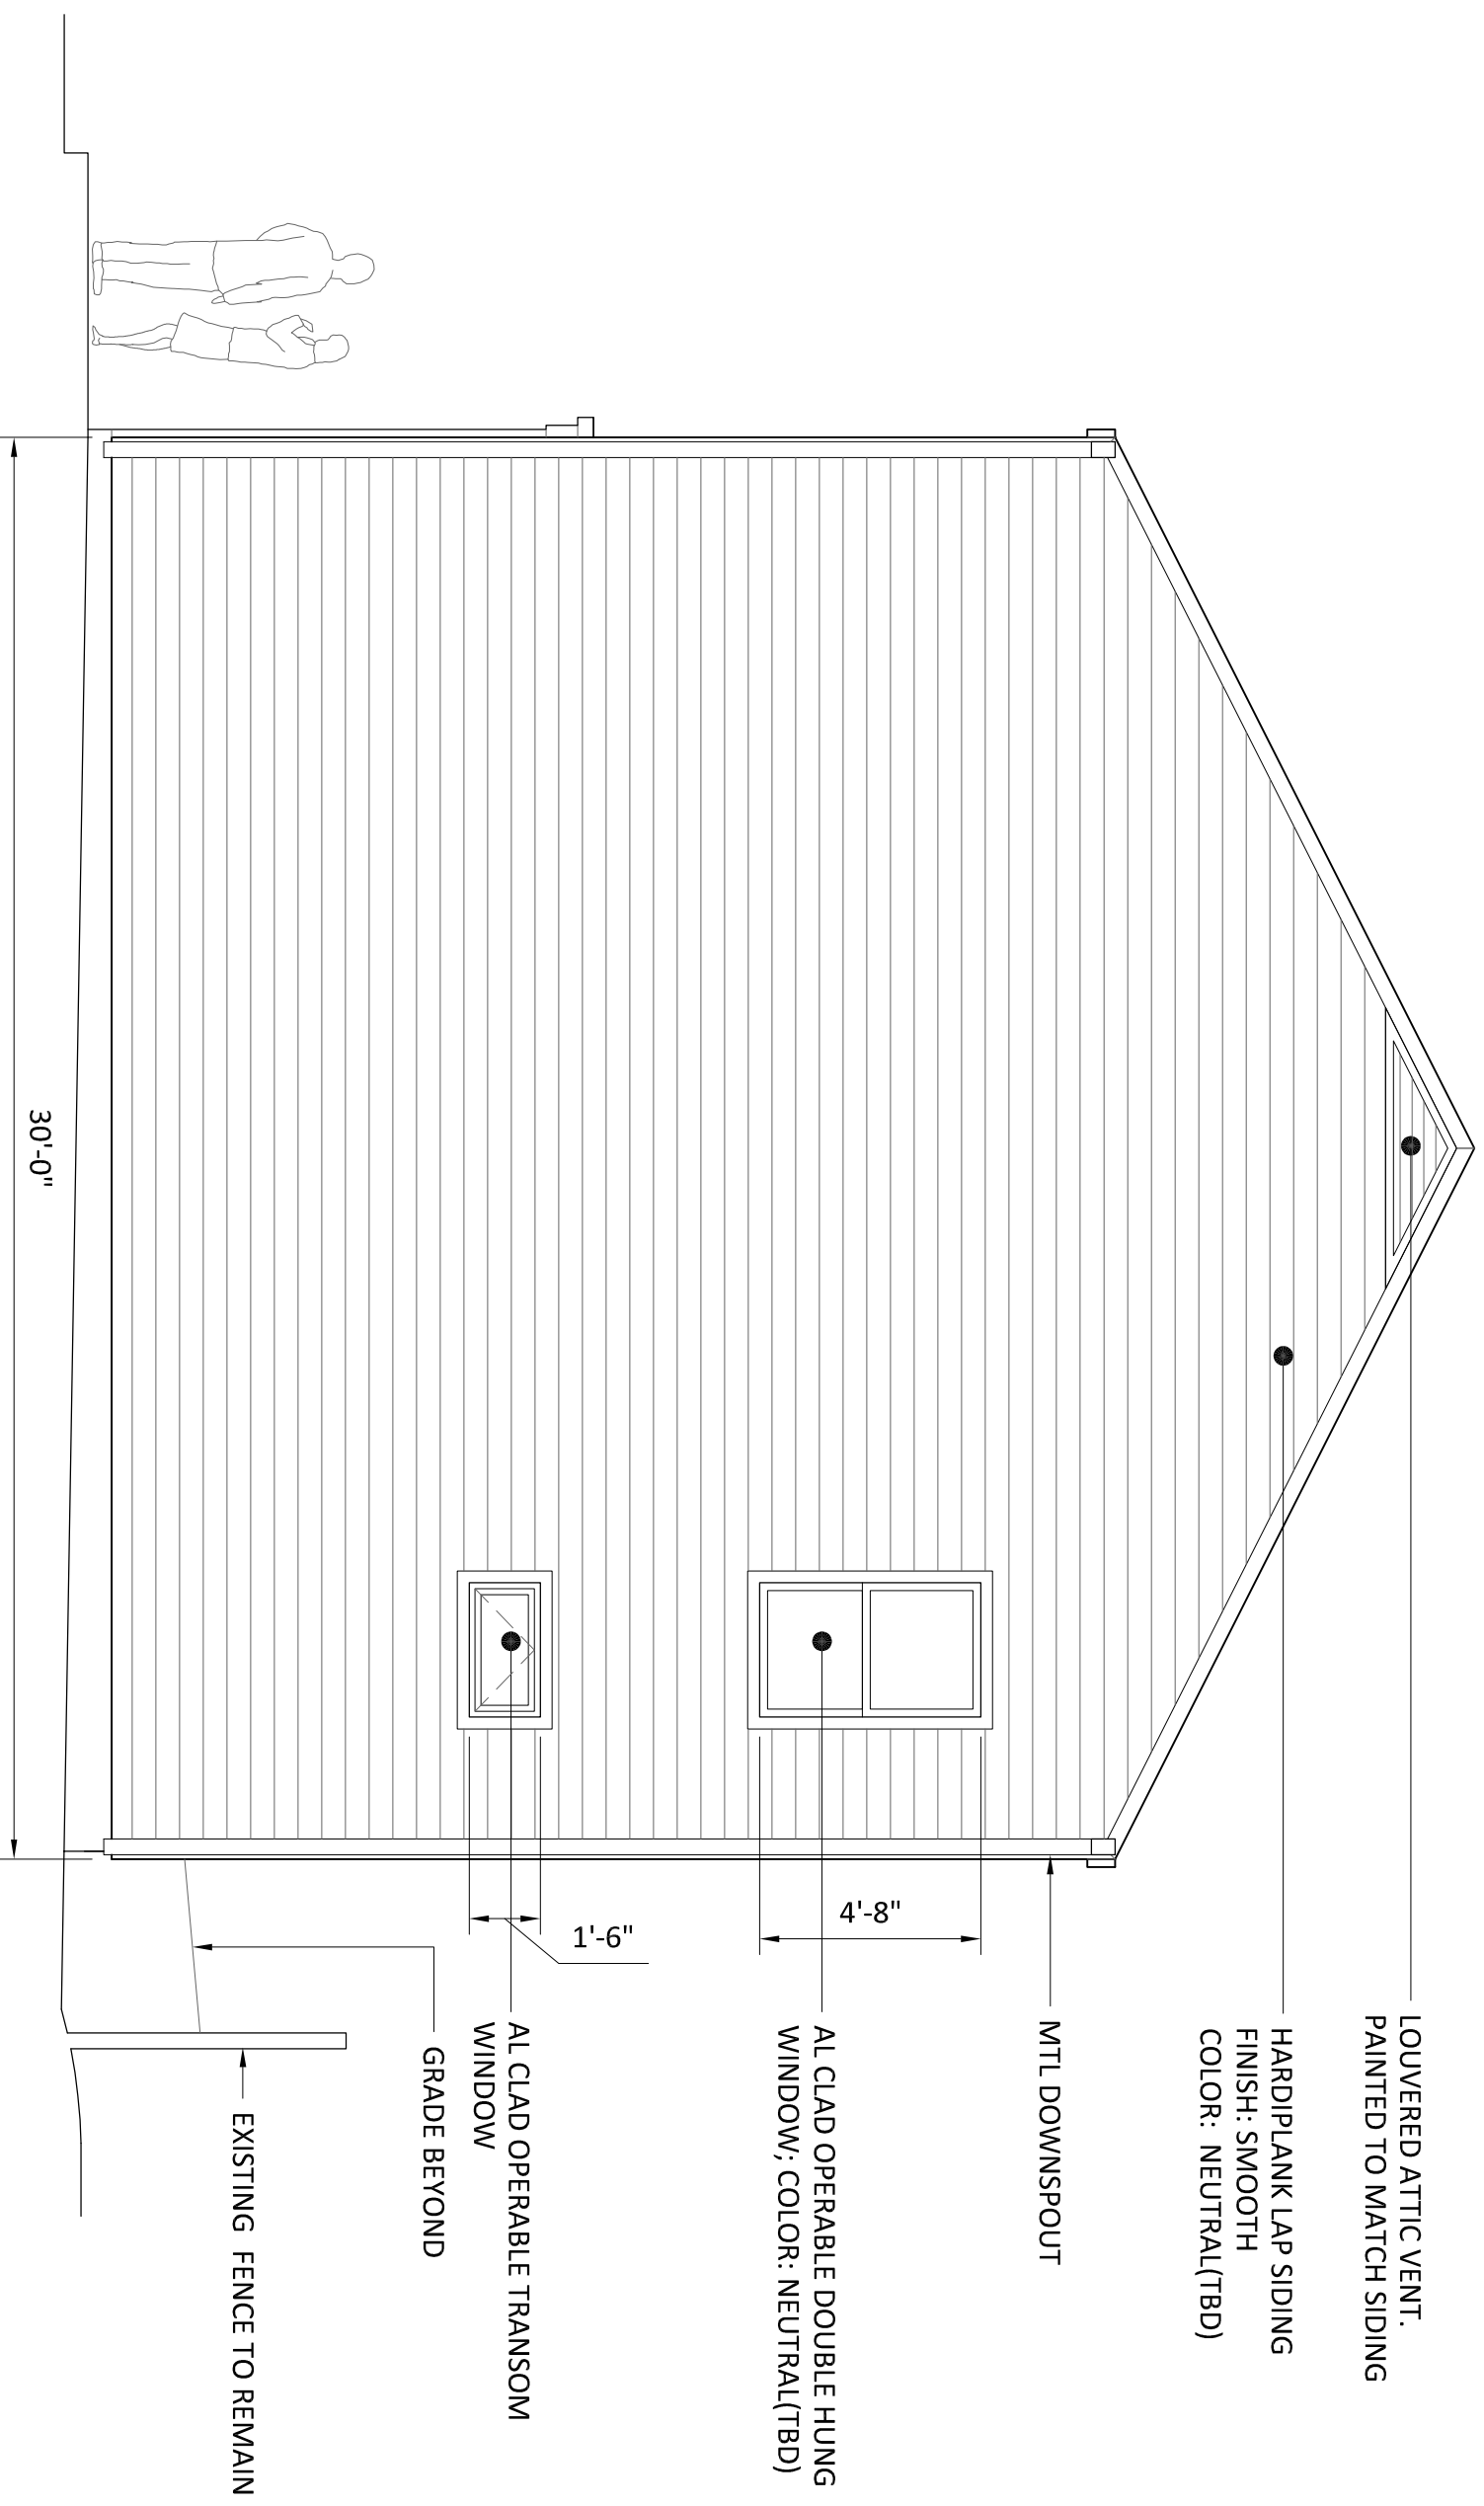

404 N 23RD ST

re:4mllc design build

407 N 23rd ST  
Richmond VA 23223  
804-267-0082

ELEVATION

FEBRUARY 5TH 2014

A7



1

EAST ELEVATION OF STREET

1/8" = 1'-0"

404 N 23RD ST

re:4mllc design build

407 N 23rd ST  
Richmond VA 23223  
804-267-0082

ELEVATION

FEBRUARY 5TH 2014

A8